



Structure 6

Toilet
GFA: Not exceeding 1m²
Height: Not exceeding 3m
No. of storey: 1

Structure 5

Electricity meter room
GFA: Not exceeding 1m²
Height: Not exceeding 3m
No. of storey: 1

Structure 1B

Converted container for
ancillary site office
GFA: Not exceeding 20m²
Height: Not exceeding 3m
No. of storey: 1

Open storage of
construction machinery
& construction materials
(About 2,000m²)

manoeuvring
space

One 11m x 3.5m
loading/unloading
bay for medium/heavy
goods vehicle

Structure 1A

2 converted containers
under an open shed for
ancillary site office
GFA: Not exceeding 90m²
Height: Not exceeding 3.5m
No. of storey: 1

8m wide
Ingress/Egress

Structure 1C

Converted container for
ancillary site office
GFA: Not exceeding 20m²
Height: Not exceeding 3m
No. of storey: 1

Structure 4

Ancillary site office
GFA: Not exceeding 16m²
Height: Not exceeding 3.5m
No. of storey: 1

Project 項目名稱:

Temporary Open Storage of Construction Machinery and Construction Materials for a Period of 3 Years at Lots 93 S.A (Part), 771 S.B RP (Part), 772 S.A (Part), 774 S.B RP (Part), 775 S.A RP (Part) and 775 S.B RP (Part) in D.D. 125 and Adjoining Government Land, Ha Tsuen, Yuen Long, New Territories

Drawing Title 圖目:

Layout Plan

Drawing No. 圖號:

Figure 3

Remarks 備註:


Scale 比例:

~~1:1000~~

(摘錄自申請人於 5.6.2026 呈交的補充資料)
(Extract from Applicant's Supplementary
Information Submitted on 5.6.2026)

參考編號
REFERENCE No.
A/HSK/616

繪圖 DRAWING
A-1

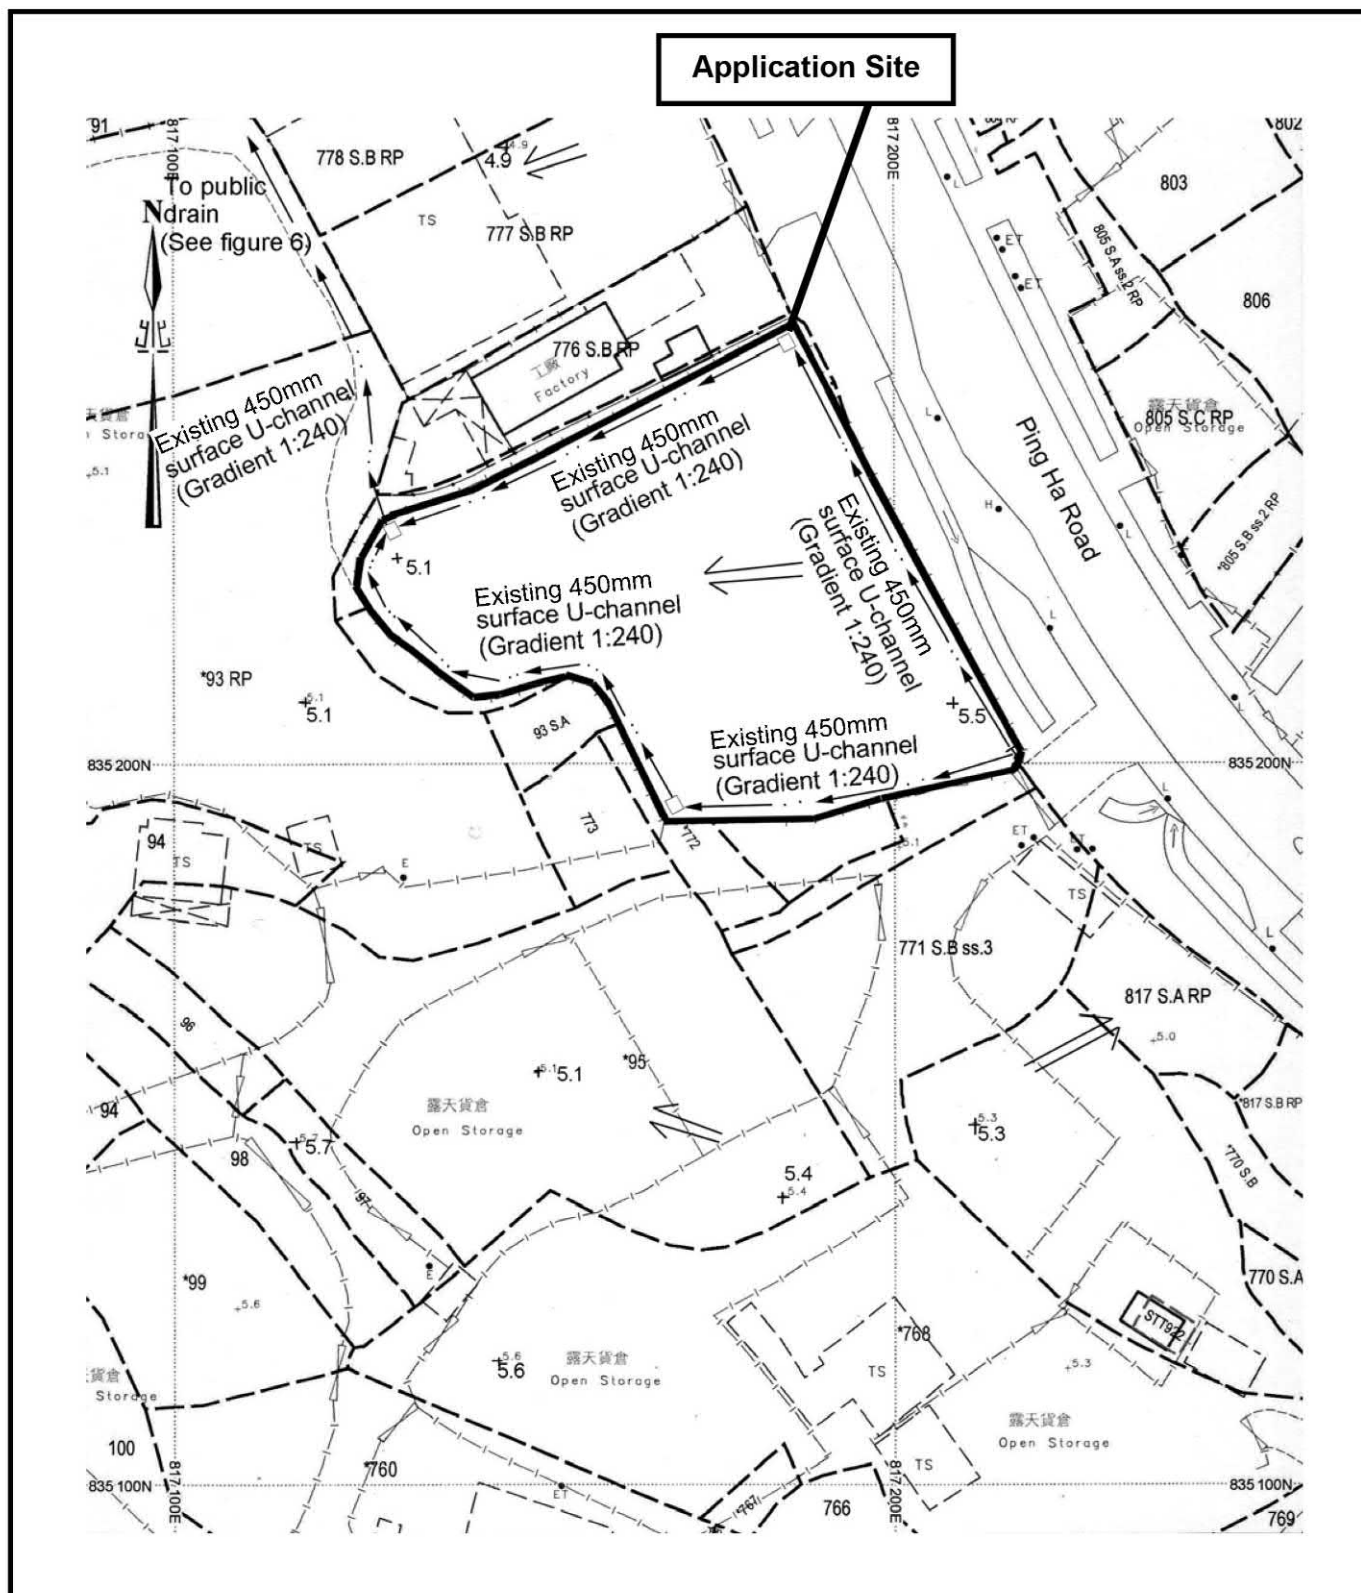

Project 項目名稱:

Temporary Open Storage of Construction Machinery and Construction Materials for a Period of 3 Years at Lots 93 S.A (Part), 771 S.B RP (Part), 772 S.A (Part), 774 S.B RP (Part), 775 S.A RP (Part) and 775 S.B RP (Part) in D.D. 125 and Adjoining Government Land, Ha Tsuen, Yuen Long, New Territories

Drawing Title 圖目:

As-built Drainage Plan

Drawing No. 圖號:

Figure 5

Remarks 備註:

□ Existing catchpit

⇐ Flow of surface runoff

+5.5 Level (in mPD)


Scale 比例:

1:1000

(摘錄自申請人於 5.6.2026 呈交的補充資料)
(Extract from Applicant's Supplementary
Information Submitted on 5.6.2026)

參考編號
REFERENCE No.
A/HSK/616

繪圖 DRAWING
A-2

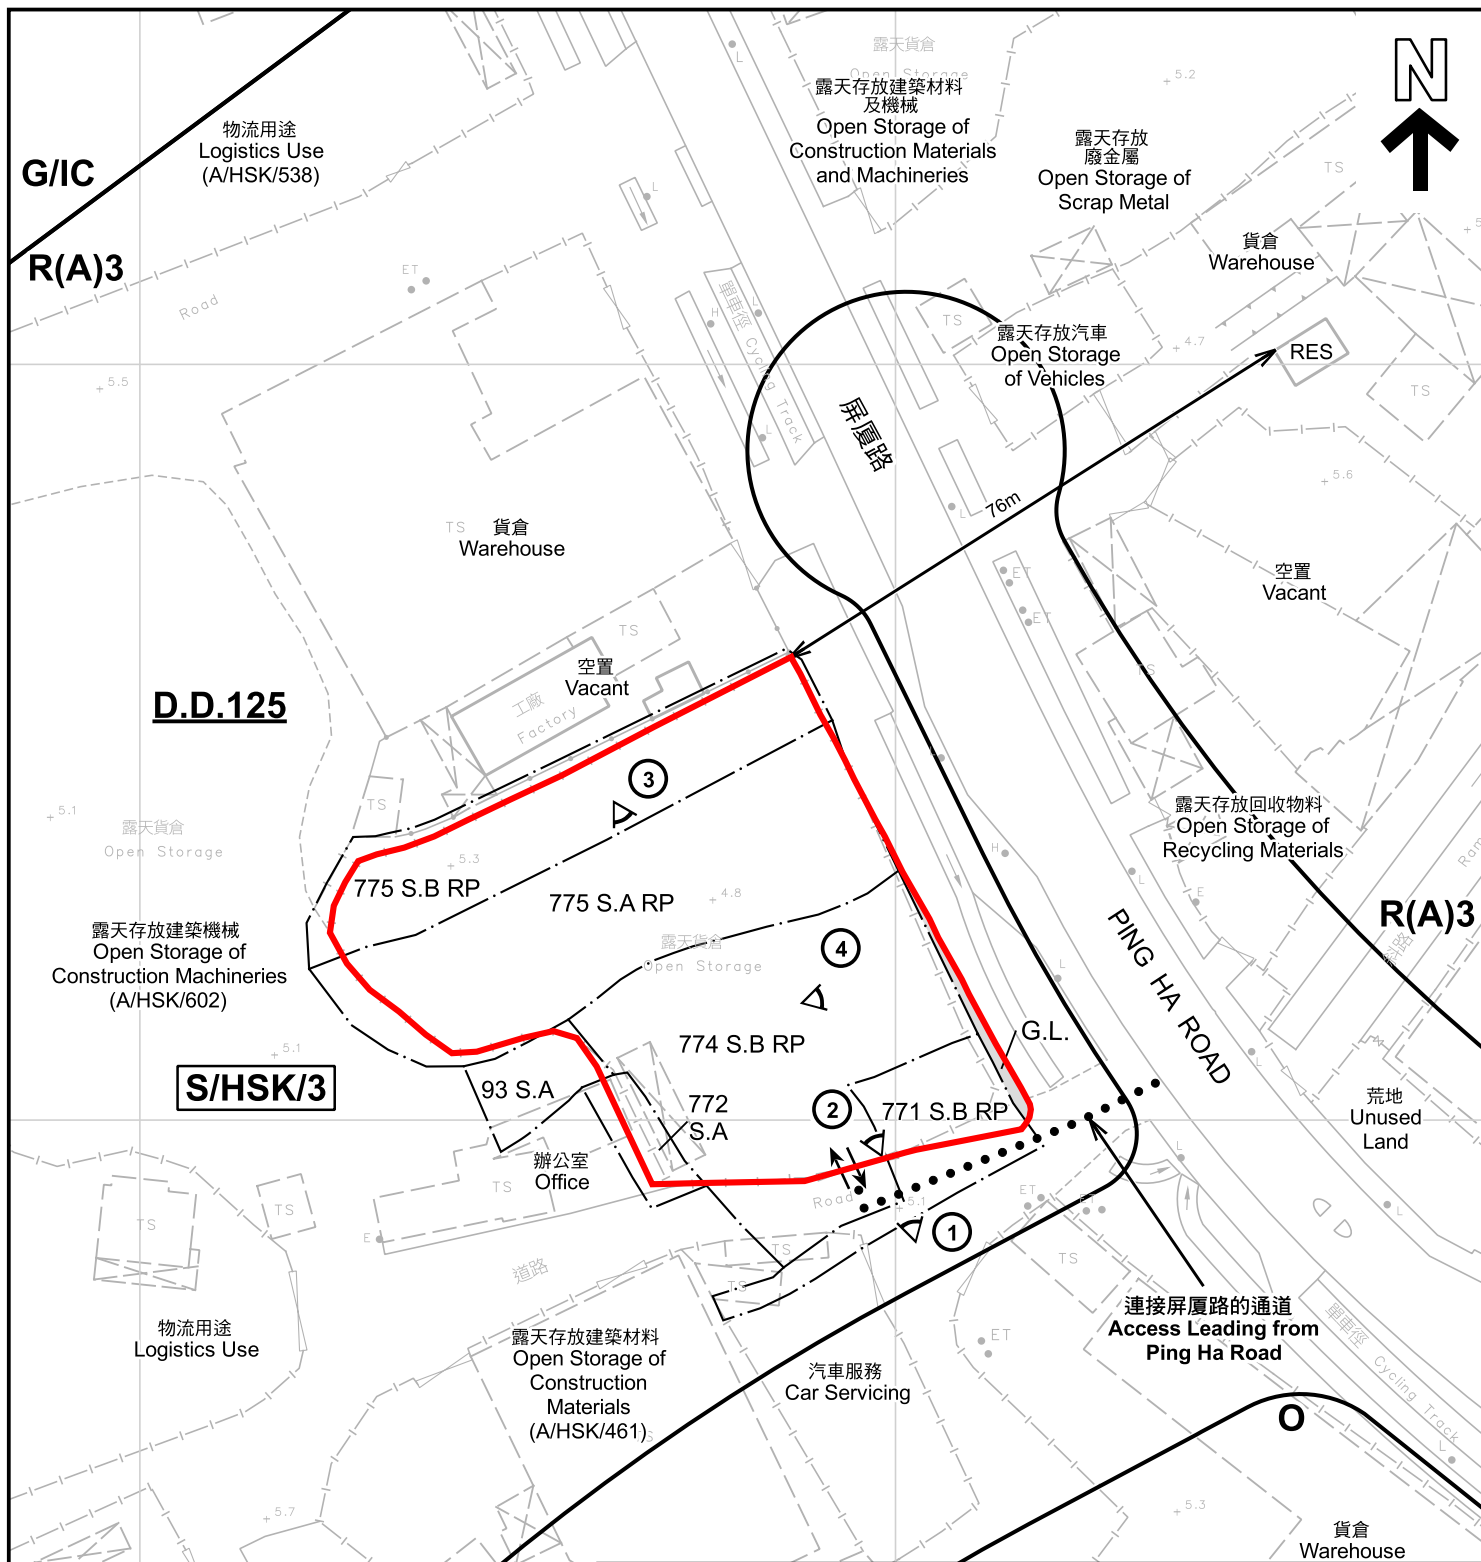

註釋 Note :

2026年6月9日勘測的土地用途
Land uses shown on this plan are in accordance with the land use survey conducted by the Planning Department on 9.6.2026

圖例 LEGEND

- 申請地點 (界線只作識別用)
APPLICATION SITE (BOUNDARY FOR IDENTIFICATION PURPOSE ONLY)
- R(A)** 住宅(甲類)
RESIDENTIAL (GROUP A)
- G/I/C** 政府、機構或社區
GOVERNMENT, INSTITUTION OR COMMUNITY
- O** 休憩用地
OPEN SPACE

- G.L.** 政府土地
GOVERNMENT LAND
- RES** 住用構築物
RESIDENTIAL STRUCTURES
- ①** 實地照片的觀景點
VIEWING POINT OF SITE PHOTO
- ↔** 入口/出口
INGRESS / EGRESS

平面圖 SITE PLAN

臨時露天存放建築機械及建築材料(為期3年)
元朗厦村丈量約份第125約多個地段和毗連政府土地
TEMPORARY OPEN STORAGE OF CONSTRUCTION MACHINERY AND CONSTRUCTION MATERIALS FOR A PERIOD OF 3 YEARS
VARIOUS LOTS IN D.D.125 AND ADJOINING GOVERNMENT LAND, HA TSUEN, YUEN LONG

本摘要圖於2026年7月13日擬備，所根據的資料為測量圖編號 6-NW-2C及D
EXTRACT PLAN PREPARED ON 13.7.2026 BASED ON SURVEY SHEETS No. 6-NW-2C&D




規劃署
Planning Department

參考編號
REFERENCE No.
A/HSK/616

圖 PLAN
A-2

SCALE 1:1 000 比例尺
米 20 0 20 40 米
METRES

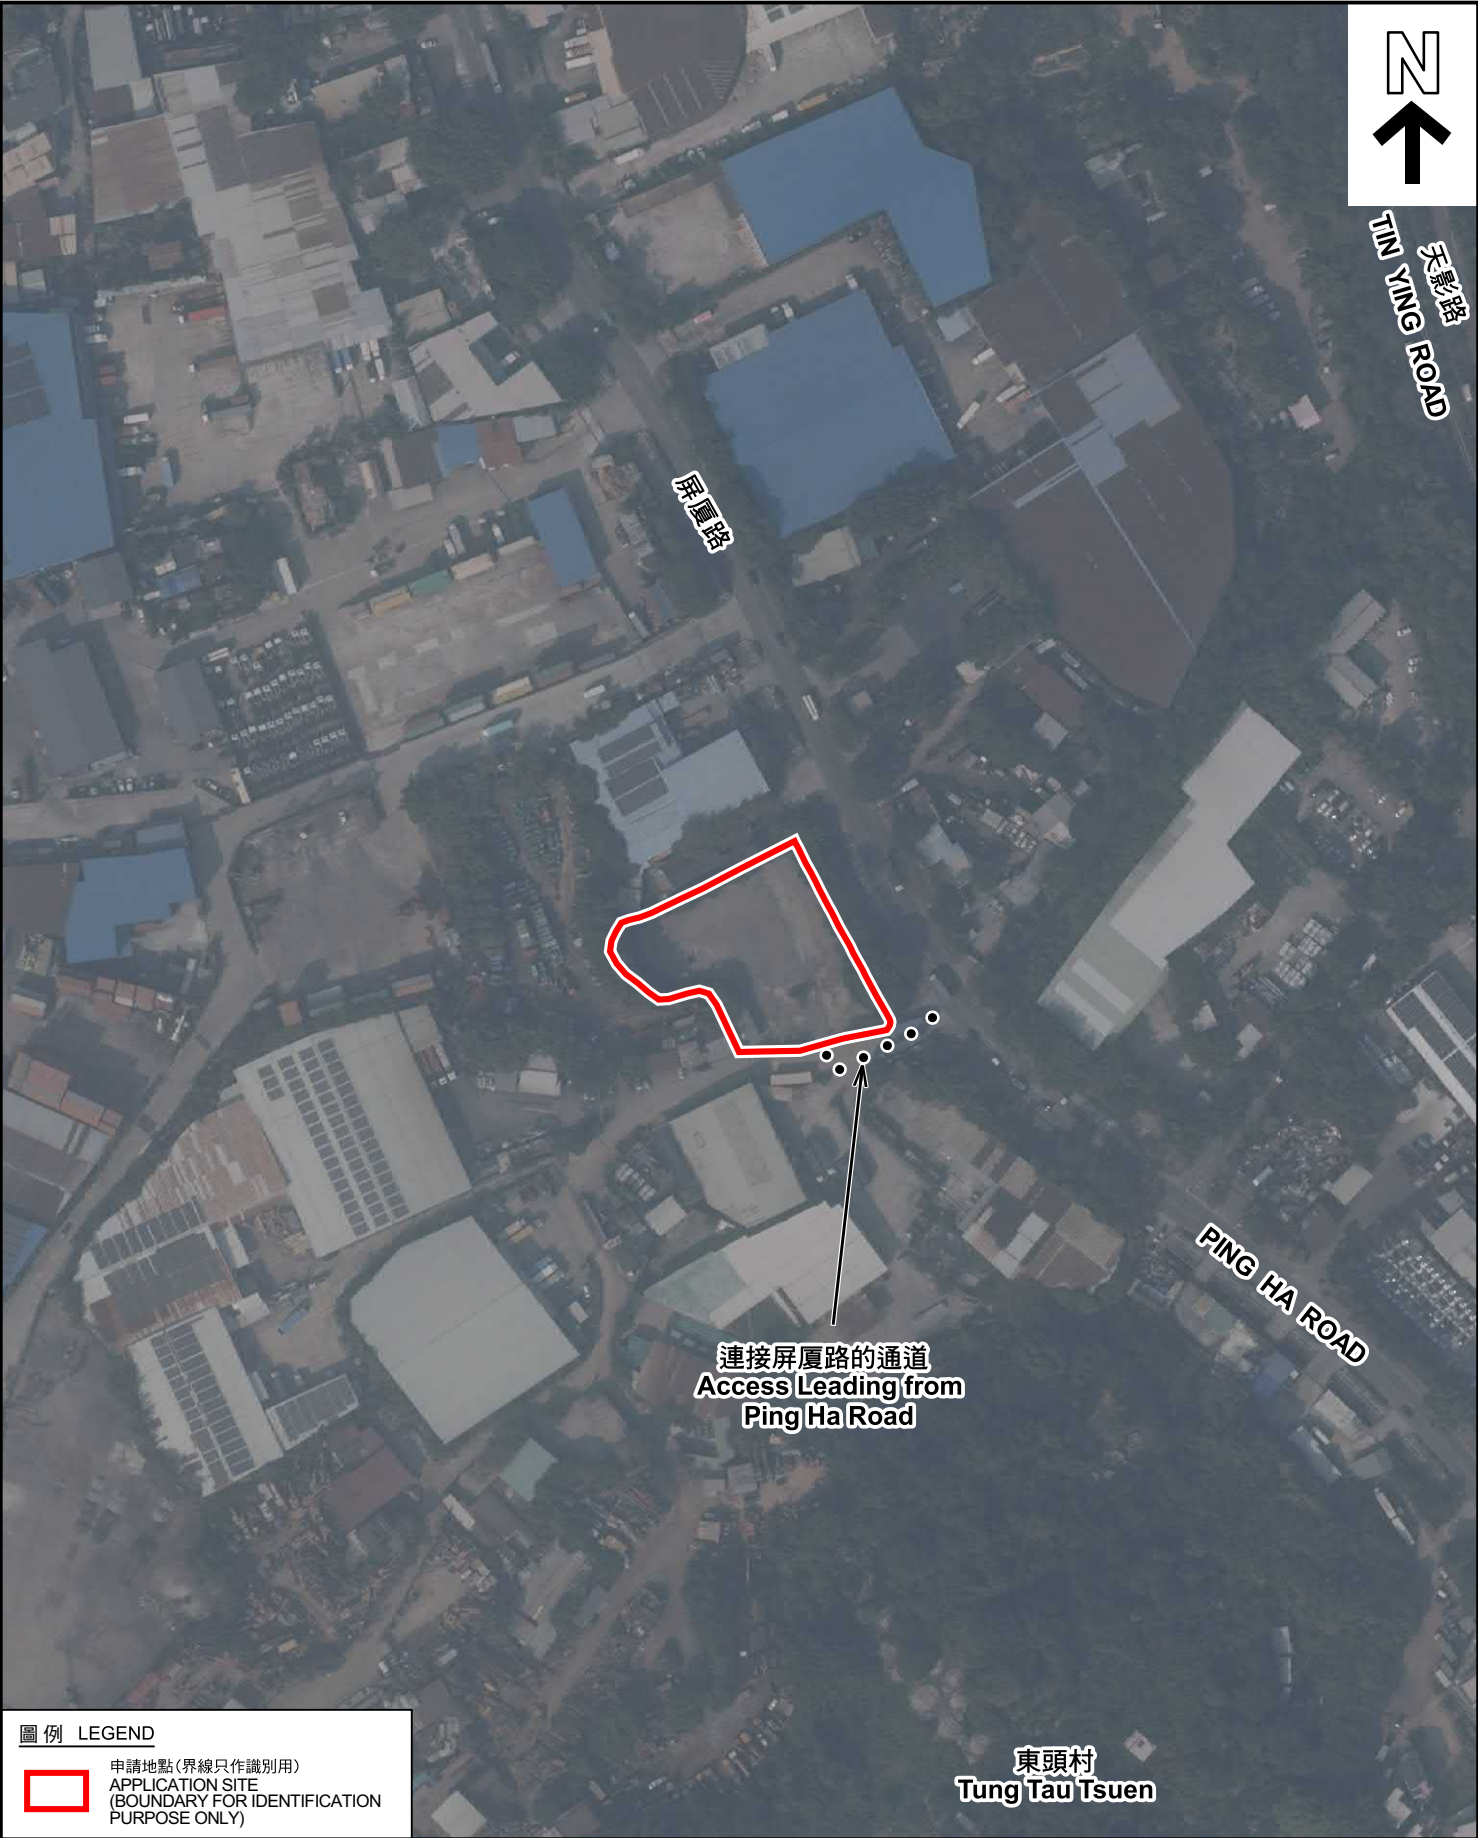

圖例 LEGEND

 申請地點(界線只作識別用)
APPLICATION SITE
(BOUNDARY FOR IDENTIFICATION
PURPOSE ONLY)

本摘要圖於2026年6月25日擬備，所根據的資料為地政總署於2025年1月11日拍得的航攝照片編號 E250249C
EXTRACT PLAN PREPARED ON 25.6.2026
BASED ON AERIAL PHOTO No.
E250249C TAKEN ON 11.1.2025
BY LANDS DEPARTMENT

航攝照片 AERIAL PHOTO

臨時露天存放建築機械及建築材料(為期3年)
元朗廈村丈量約份第125約多個地段和毗連政府土地
TEMPORARY OPEN STORAGE OF CONSTRUCTION MACHINERY AND
CONSTRUCTION MATERIALS FOR A PERIOD OF 3 YEARS
VARIOUS LOTS IN D.D.125 AND ADJOINING GOVERNMENT LAND,
HA TSUEN, YUEN LONG



規劃署
Planning Department

參考編號
REFERENCE No.
A/HSK/616

圖 PLAN
A-3



實地照片 SITE PHOTOS

本圖於2026年6月25日擬備，所根據的資料為攝於2026年6月9日的實地照片
PLAN PREPARED ON 25.6.2026
BASED ON SITE PHOTOS
TAKEN ON 9.6.2026

臨時露天存放建築機械及建築材料(為期3年)
元朗廈村丈量約份第125約多個地段和毗連政府土地
TEMPORARY OPEN STORAGE OF CONSTRUCTION MACHINERY AND
CONSTRUCTION MATERIALS FOR A PERIOD OF 3 YEARS
VARIOUS LOTS IN D.D.125 AND ADJOINING GOVERNMENT LAND,
HA TSUEN, YUEN LONG



規劃署
Planning Department

參考編號
REFERENCE No.
A/HSK/616

圖 PLAN
A-4