

Application Site

Ingress/Egress

Structure 1

Shop & Service

GFA: 180m² (ABOUT)

No. of storey: 1

Height: Not exceeding 5m



Project 項目名稱:

Proposed Temporary Shop and Service and Associated Filling of Land for a Period of 3 Years at Lot 439 RP (Part) in D.D.112, Shek Kong, Yuen Long, New Territories

Drawing Title 圖紙標題:

Layout Plan

Drawing No. 圖號:

20260513

Remarks 備註:

 Structure

(摘錄自申請人於 28. 5. 2026 呈交的申請書)
(Extract from Applicant's
Submission of 28.5.2026)

參考編號


REFERENCE No.
A/YL-SK/457

繪圖

DRAWING
A - 1

Application Site

Ingress/Egress

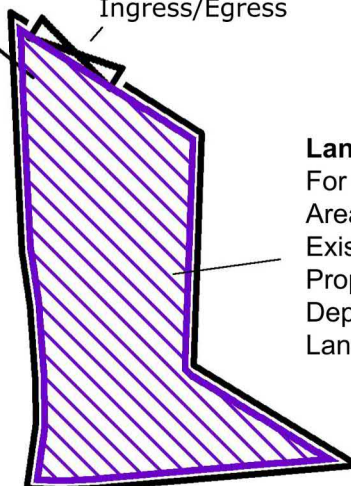

Land Filling Area

For site formation of structures and circulation path

Area: 260 m² (ABOUT)

Existing site level: +23.7mPD (ABOUT)

Proposed site level: +23.9mPD (ABOUT)

Depth of land filling : No more than 0.2m

Land Filling Materials: Concrete



Project 項目名稱:

Proposed Temporary Shop and Service and Associated Filling of Land for a Period of 3 Years at Lot 439 RP (Part) in D.D.112, Shek Kong, Yuen Long, New Territories

Drawing Title 圖紙標題:

Land filling Plan

Drawing No. 圖號:


Remarks 備註:

 Land filling area

(摘錄自申請人於 28.5.2026 呈交的申請書)
(Extract from Applicant's
Submission of 28.5.2026)

參考編號
REFERENCE No.
A/YL-SK/457

繪圖
DRAWING
A - 2

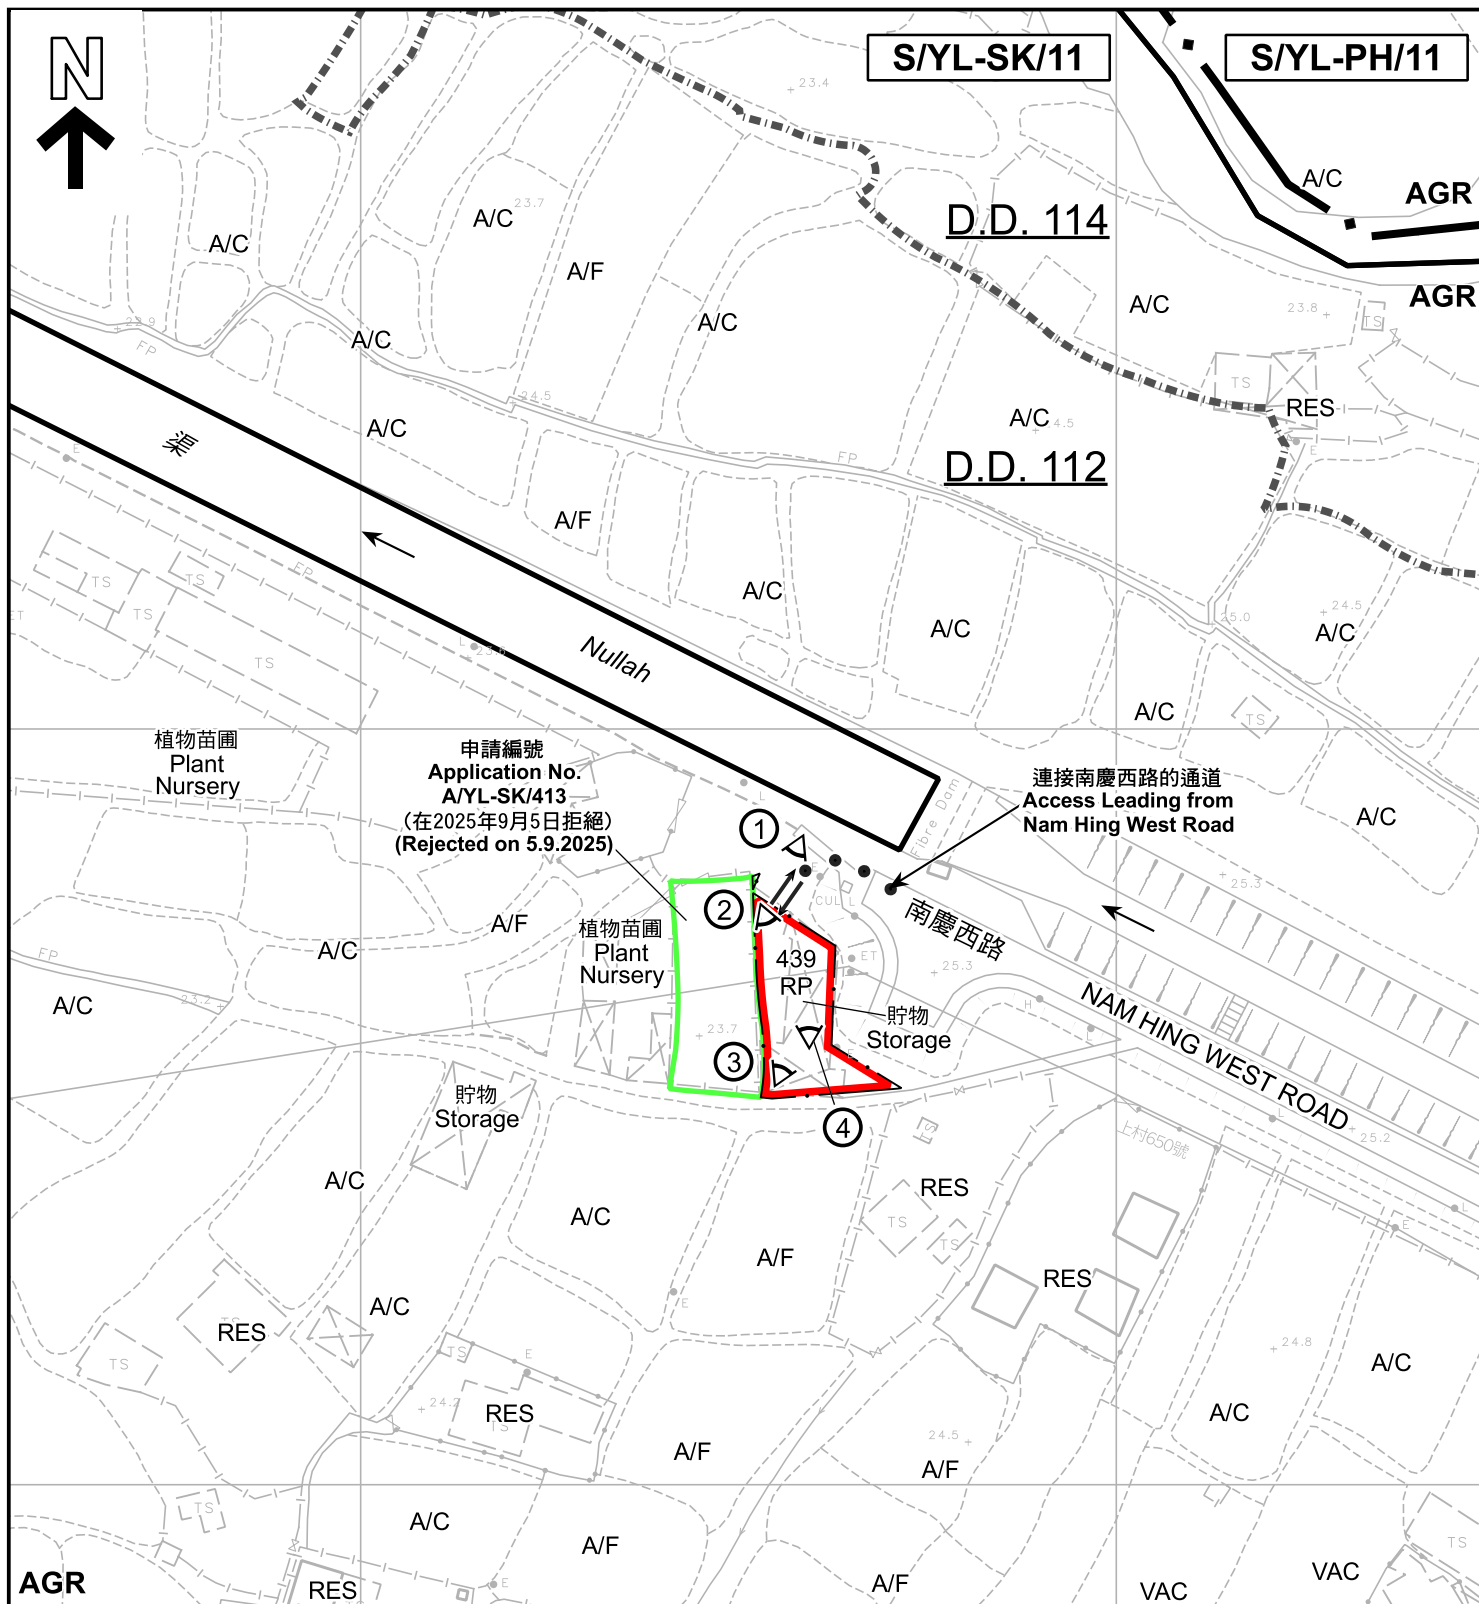

圖例 LEGEND

申請地點 (界線只作識別用)
APPLICATION SITE (BOUNDARY FOR IDENTIFICATION PURPOSE ONLY)

AGR 農業
AGRICULTURE

A/C 常耕農地
CULTIVATED AGRICULTURAL LAND

A/F 休耕農地
FALLOW AGRICULTURAL LAND

RES 住用構築物
RESIDENTIAL STRUCTURES

VAC 空置
VACANT

① 實地照片的觀景點
VIEWING POINT OF SITE PHOTO

入口/出口
INGRESS / EGRESS

註釋 Note :

2026年6月4日勘測的土地用途

Land uses shown on this plan are in accordance with the land use survey conducted by the Planning Department on 4.6.2026

平面圖 SITE PLAN

本摘要圖於2026年7月9日擬備，
所根據的資料為測量圖編號6-NE-14C及19A
EXTRACT PLAN PREPARED ON 9.7.2026
BASED ON SURVEY SHEETS No.
6-NE-14C & 19A

擬議臨時商店及服務行業及相關填土工程 (為期3年)
元朗石崗丈量約份第112約地段第439號餘段 (部分)
PROPOSED TEMPORARY SHOP AND
SERVICES AND ASSOCIATED FILLING OF LAND FOR
A PERIOD OF 3 YEARS
LOT 439 RP (PART) IN D.D. 112, SHEK KONG, YUEN LONG

SCALE 1:1 000 比例尺
0 20 40 米 METRES



規劃署
Planning Department

參考編號
REFERENCE No.
A/YL-SK/457

圖 PLAN
A-2



圖 例 LEGEND

 申請地點 (界線只作識別用)
APPLICATION SITE (BOUNDARY FOR IDENTIFICATION PURPOSE ONLY)

 入口/出口
INGRESS / EGRESS

本摘要圖於2026年6月29日擬備，所根據的資料為地政總署於2024年10月24日拍得的航攝照片編號E238107C

EXTRACT PLAN PREPARED ON 29.6.2026 BASED ON AERIAL PHOTO No. E238107C TAKEN ON 24.10.2024 BY LANDS DEPARTMENT

航攝照片 AERIAL PHOTO

擬議臨時商店及服務行業及相關填土工程 (為期3年)
元朗石崗丈量約份第112約地段第439號餘段 (部分)
PROPOSED TEMPORARY SHOP AND SERVICES AND ASSOCIATED FILLING OF LAND FOR A PERIOD OF 3 YEARS
LOT 439 RP (PART) IN D.D. 112, SHEK KONG, YUEN LONG

 規劃署 Planning Department	
參考編號 REFERENCE No. A/YL-SK/457	圖 PLAN A-3



申請地點界線只作識別用
APPLICATION SITE BOUNDARY FOR IDENTIFICATION PURPOSE ONLY

實地照片 SITE PHOTOS

本圖於2026年7月6日擬備，
所根據的資料為攝於
2026年6月5日的實地照片
PLAN PREPARED ON 6.7.2026
BASED ON SITE PHOTOS
TAKEN ON 5.6.2026

擬議臨時商店及服務行業及相關填土工程（為期3年）
元朗石崗丈量約份第112約地段第439號餘段（部分）
PROPOSED TEMPORARY SHOP AND
SERVICES AND ASSOCIATED FILLING OF LAND FOR
A PERIOD OF 3 YEARS
LOT 439 RP (PART) IN D.D. 112, SHEK KONG, YUEN LONG



規劃署
Planning Department

參考編號
REFERENCE No.
A/YL-SK/457

圖 PLAN
A-4