


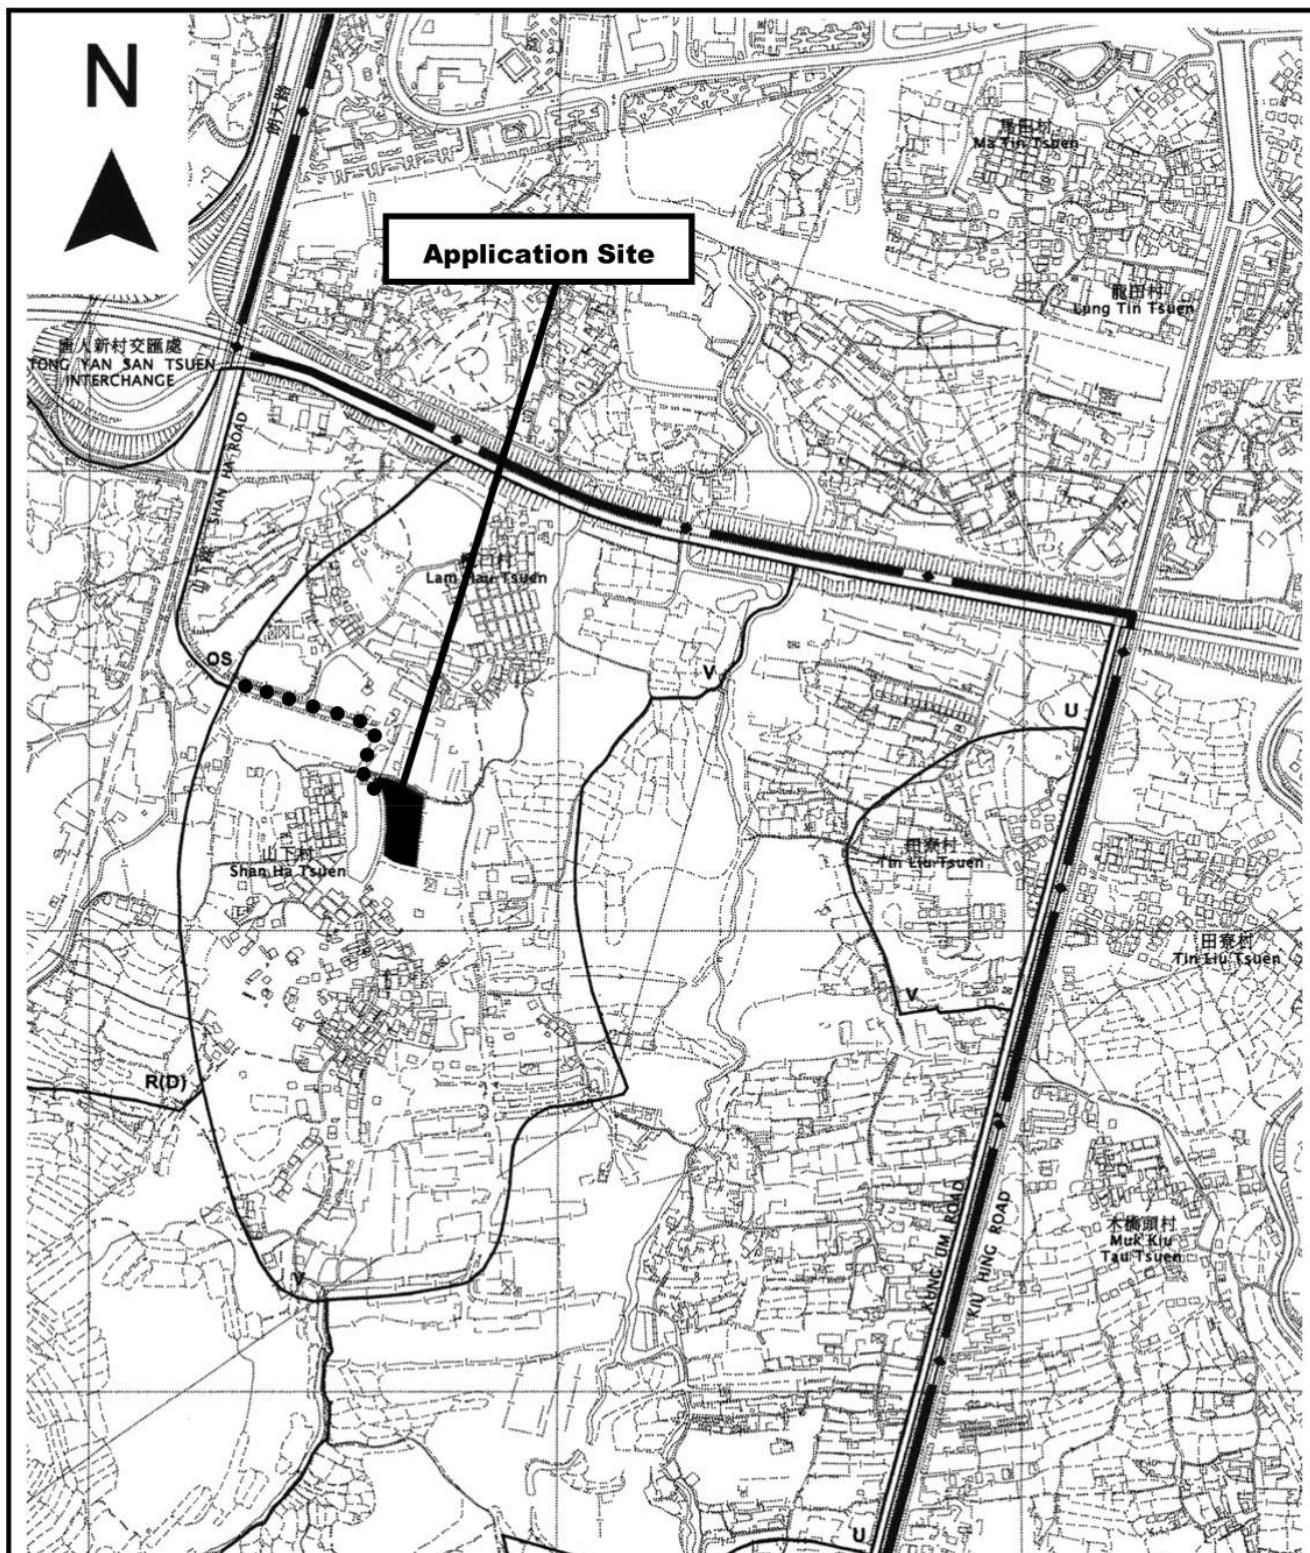

Project 項目名稱:

Proposed Temporary Public Vehicle Park for Private Car and Light Goods Vehicles and Shop and Services (Real Estate Agency) for a Period of 3 Years at Lots 1567RP (Part), 1568 (Part) & 1570 (Part) in D.D.121, Shan Ha Tsuen, Yuen Long, N.T.

Drawing Title 圖目:

Location Plan

Drawing No. 圖號:

Figure 2

Remarks 備註:

●●● Vehicular Access Leading from Shan Ha Road


Scale 比例:

1:7500


(摘錄自申請人於 26.5.2026 呈交的申請書)
(Extract from Applicant's
Submission of 26.5.2026)

參考編號
REFERENCE No.
AYL-TYST/1357

繪圖 DRAWING
A-1

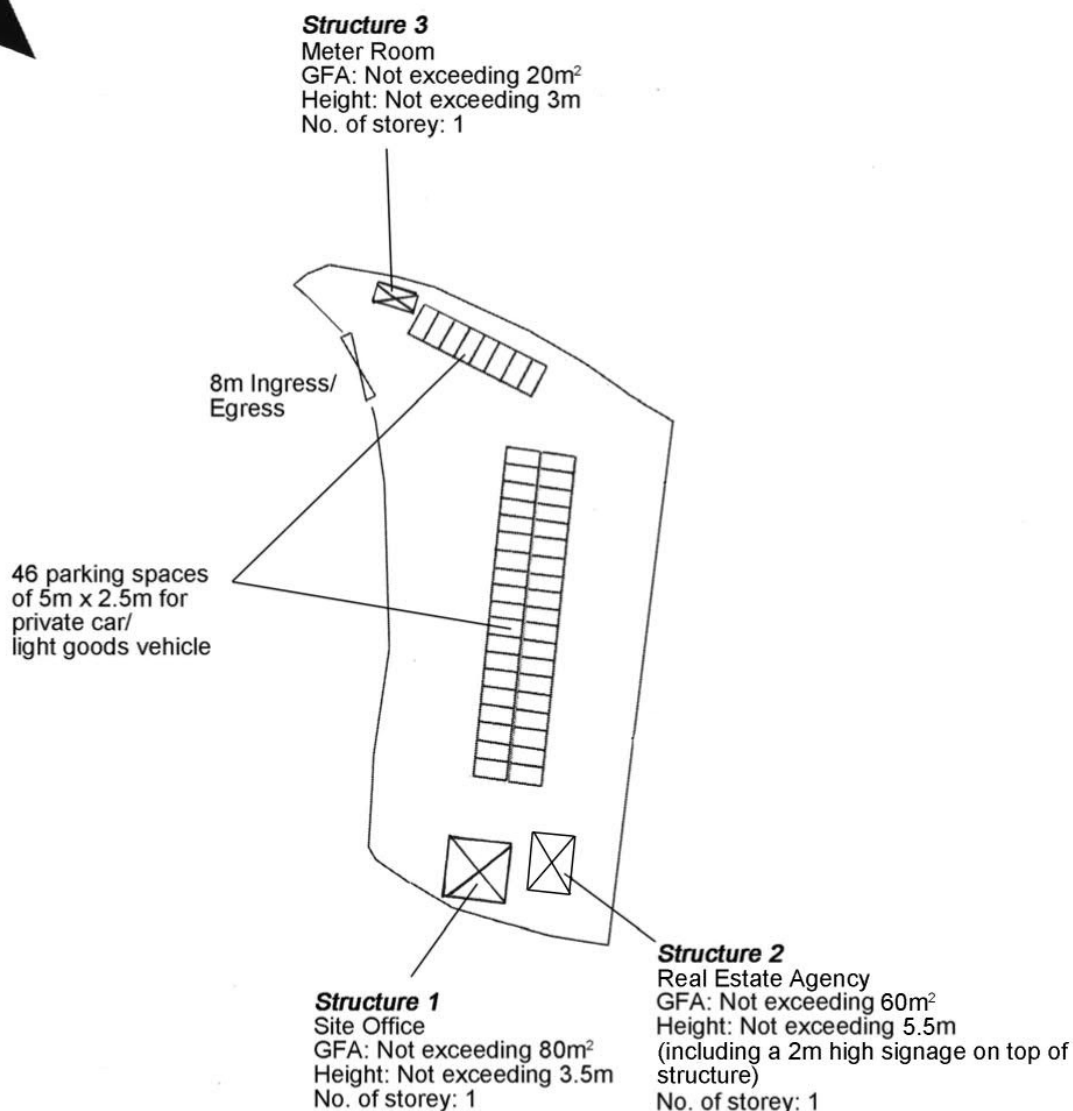

Project 項目名稱: Proposed Temporary Public Vehicle Park for Private Car and Light Goods Vehicles and Shop and Services (Real Estate Agency) for a Period of 3 Years at Lots 1567RP (Part), 1568 (Part) & 1570 (Part) in D.D.121, Shan Ha Tsuen, Yuen Long, N.T.	Drawing Title 圖目: Proposed Layout Plan Drawing No. 圖號: Figure 3	Remarks 備註: Scale 比例: 1:1000
--	---	---

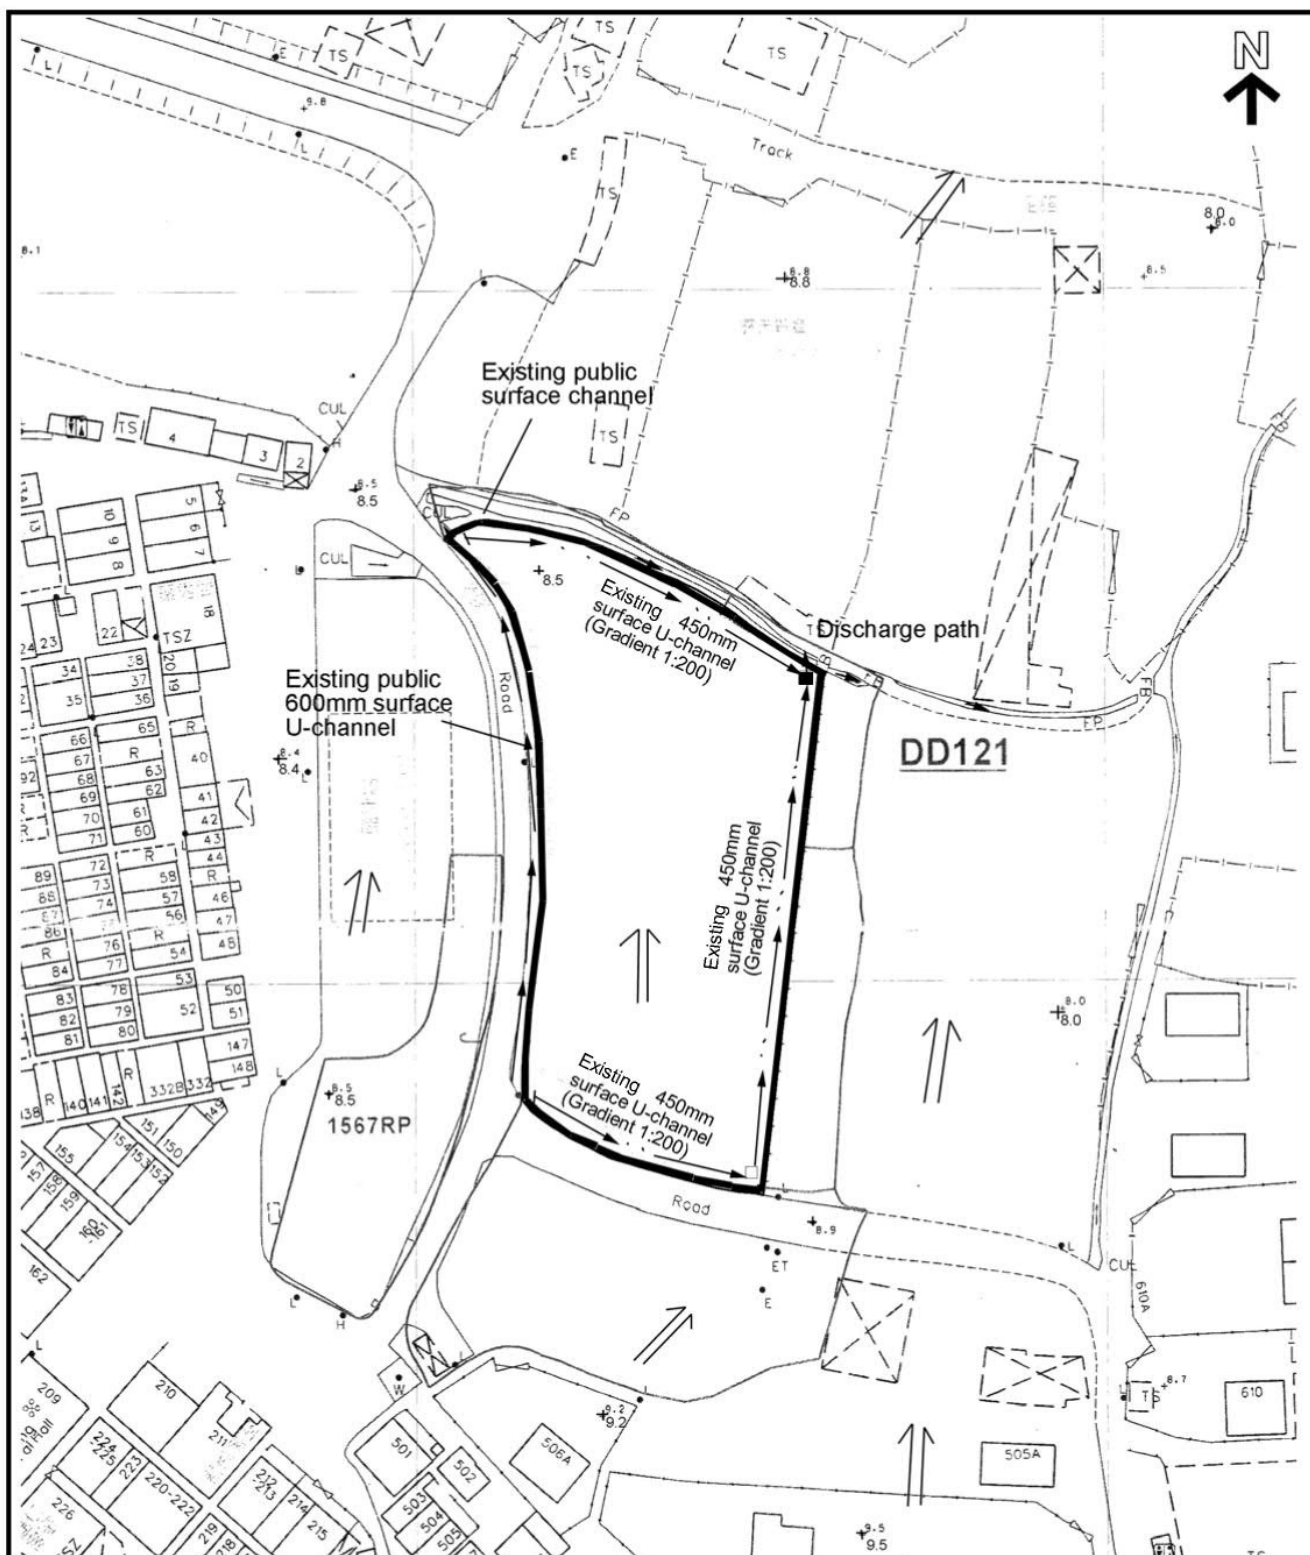

Project 項目名稱:

Proposed Temporary Public Vehicle Park for Private Car and Light Goods Vehicles and Shop and Services (Real Estate Agency) for a Period of 3 Years at Lots 1567RP (Part), 1568 (Part) & 1570 (Part) in D.D.121, Shan Ha Tsuen, Yuen Long, N.T.

Drawing Title 圖目:

Proposed Drainage Plan

Drawing No. 圖號:

Figure 4

Remarks 備註:

+8.9 Level (in mPD)


← Flow of surface runoff

□ Proposed catchpit

■ Catchpit with sand trap

Scale 比例:

1:1000

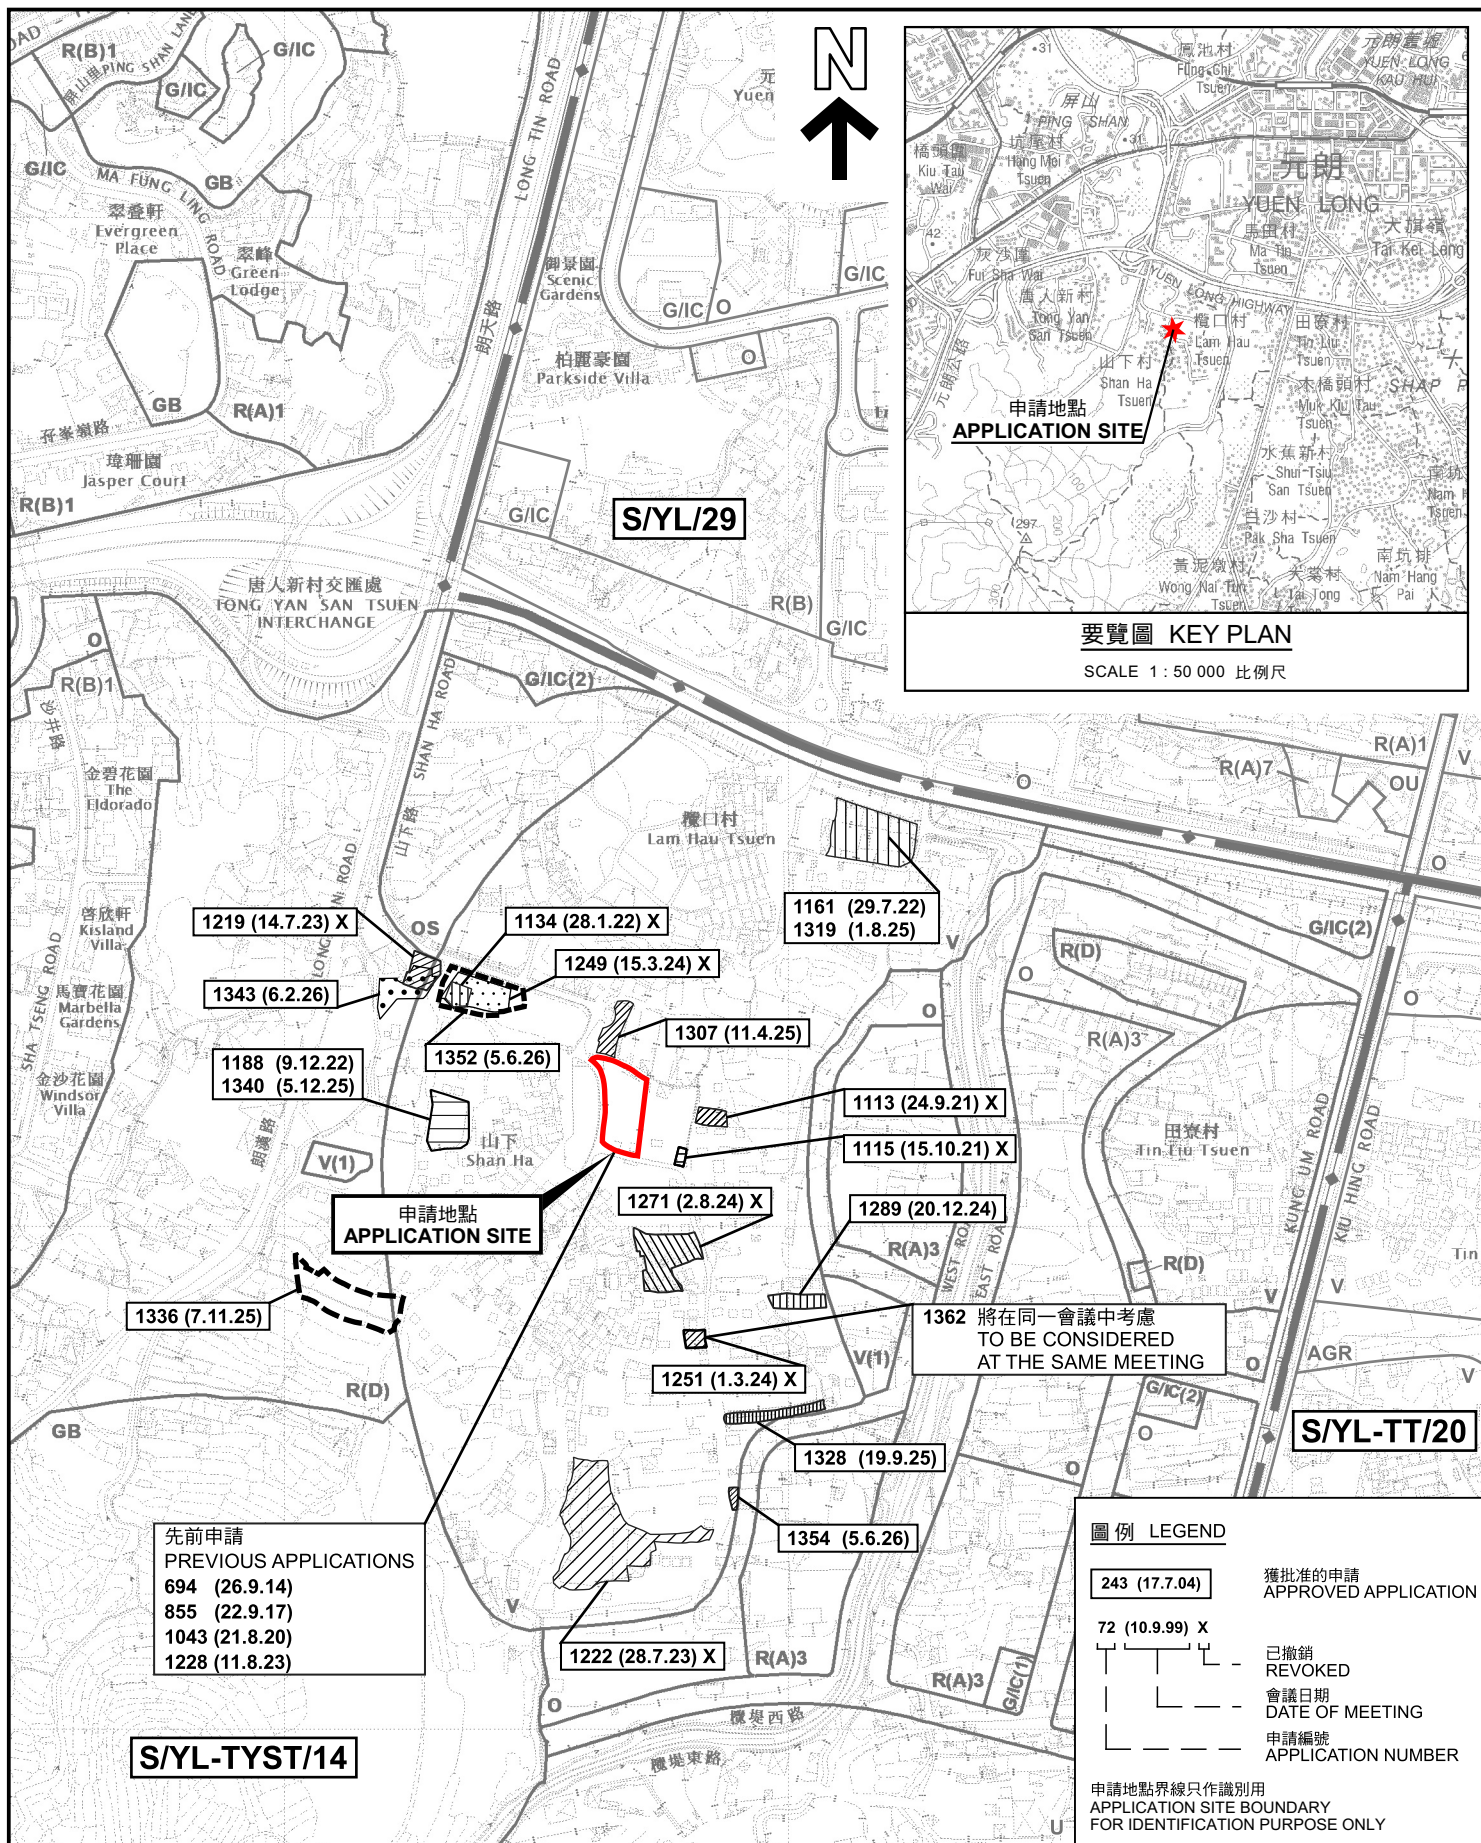

位置圖 LOCATION PLAN

本摘要圖於2026年7月8日擬備，
所根據的資料為於2021年8月10日
核准的分區計劃大綱圖編號 S/YL-TYST/14
EXTRACT PLAN PREPARED ON 8.7.2026
BASED ON OUTLINE ZONING PLAN No.
S/YL-TYST/14 APPROVED ON 10.8.2021

臨時私家車及輕型貨車公眾停車場及
商店及服務行業(地產代理)的規劃許可續期(為期3年)
元朗山下村丈量約份第121約多個地段
RENEWAL OF PLANNING APPROVAL FOR TEMPORARY PUBLIC VEHICLE PARK
FOR PRIVATE CAR AND LIGHT GOODS VEHICLE AND SHOP AND SERVICES
(REAL ESTATE AGENCY) FOR A PERIOD OF 3 YEARS
VARIOUS LOTS IN D.D. 121, SHAN HA TSUEN, YUEN LONG

SCALE 1 : 7 500 比例尺

米 100 0 100 200 300 米
METRES



規劃署
Planning Department

參考編號
REFERENCE No.
AYL-TYST/1357

圖 PLAN
A-1

