


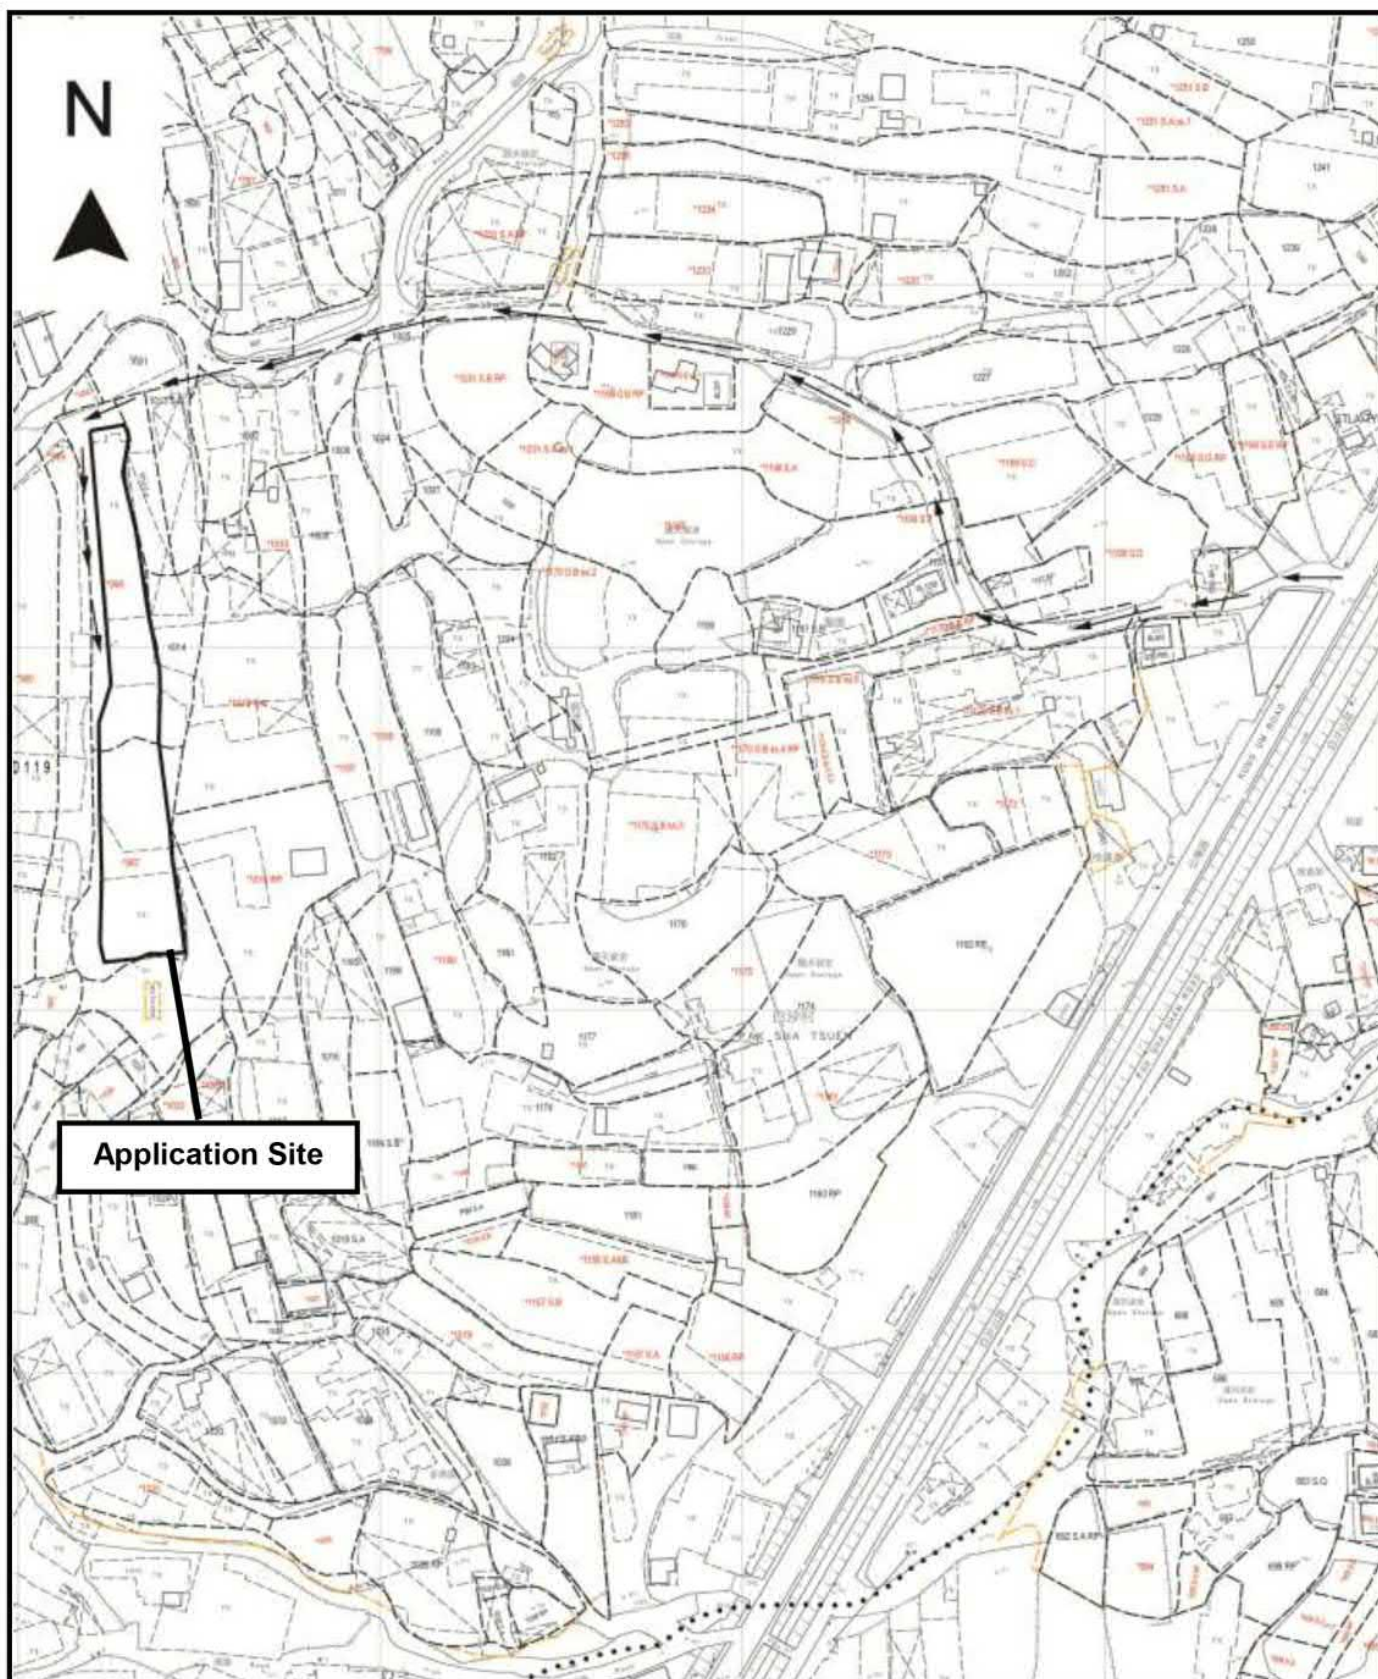

Application Site

Project 項目名稱:

Temporary Warehouses for Storage of Exhibition Materials, Vehicle Parts & Food Provision for a Period of 3 Years at Lots 997 (Part) & 998 (Part) in D.D. 119, Pak Sha Tsuen, Yuen Long, N.T.

Drawing Title 圖目:

Location Plan

Drawing No. 圖號:

Figure 2

Remarks 備註:

→ Vehicular access leading from Kung Um Road

Scale 比例:


1:2000

(摘錄自申請人於 1. 6. 2026 呈交的申請書)
(Extract from Applicant's
Submission of 1.6.2026)

參考編號
REFERENCE No.
AYL-TYST/1360

繪圖 DRAWING
A-1

N

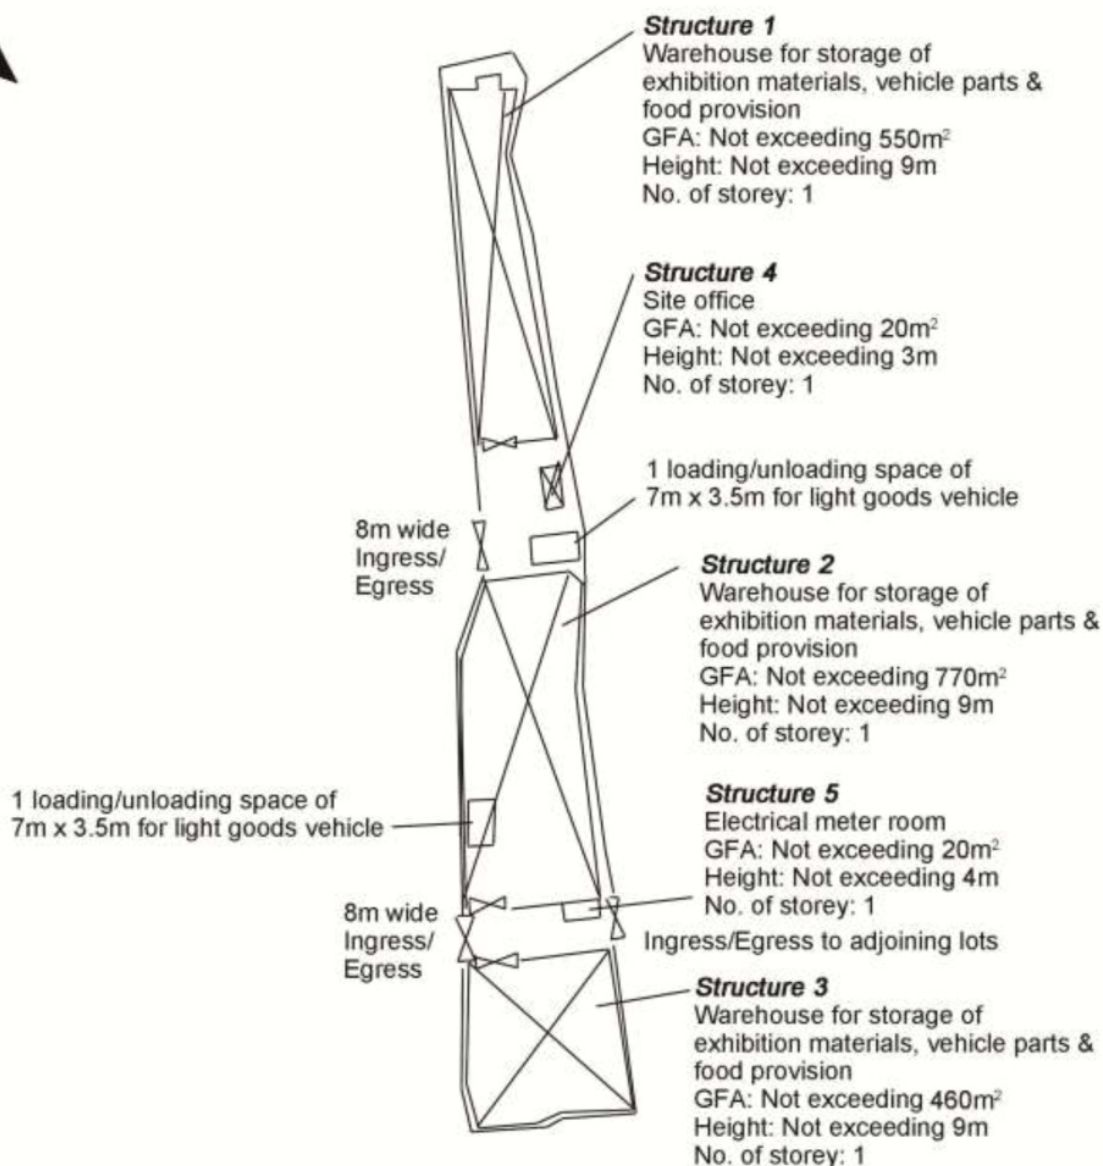

Project 項目名稱:

Temporary Warehouses for Storage of Exhibition Materials, Vehicle Parts & Food Provision for a Period of 3 Years at Lots 997 (Part) & 998 (Part) in D.D. 119, Pak Sha Tsuen, Yuen Long, N.T.

Drawing Title 圖目:

Proposed Layout Plan

Remarks 備註:

Drawing No. 圖號:

Figure 3

Scale 比例:

4:1000

(摘錄自申請人於 1. 6. 2026 呈交的申請書)
(Extract from Applicant's
Submission of 1.6.2026)


參考編號

REFERENCE No.

A/YL-TYST/1360

繪圖 DRAWING

A-2

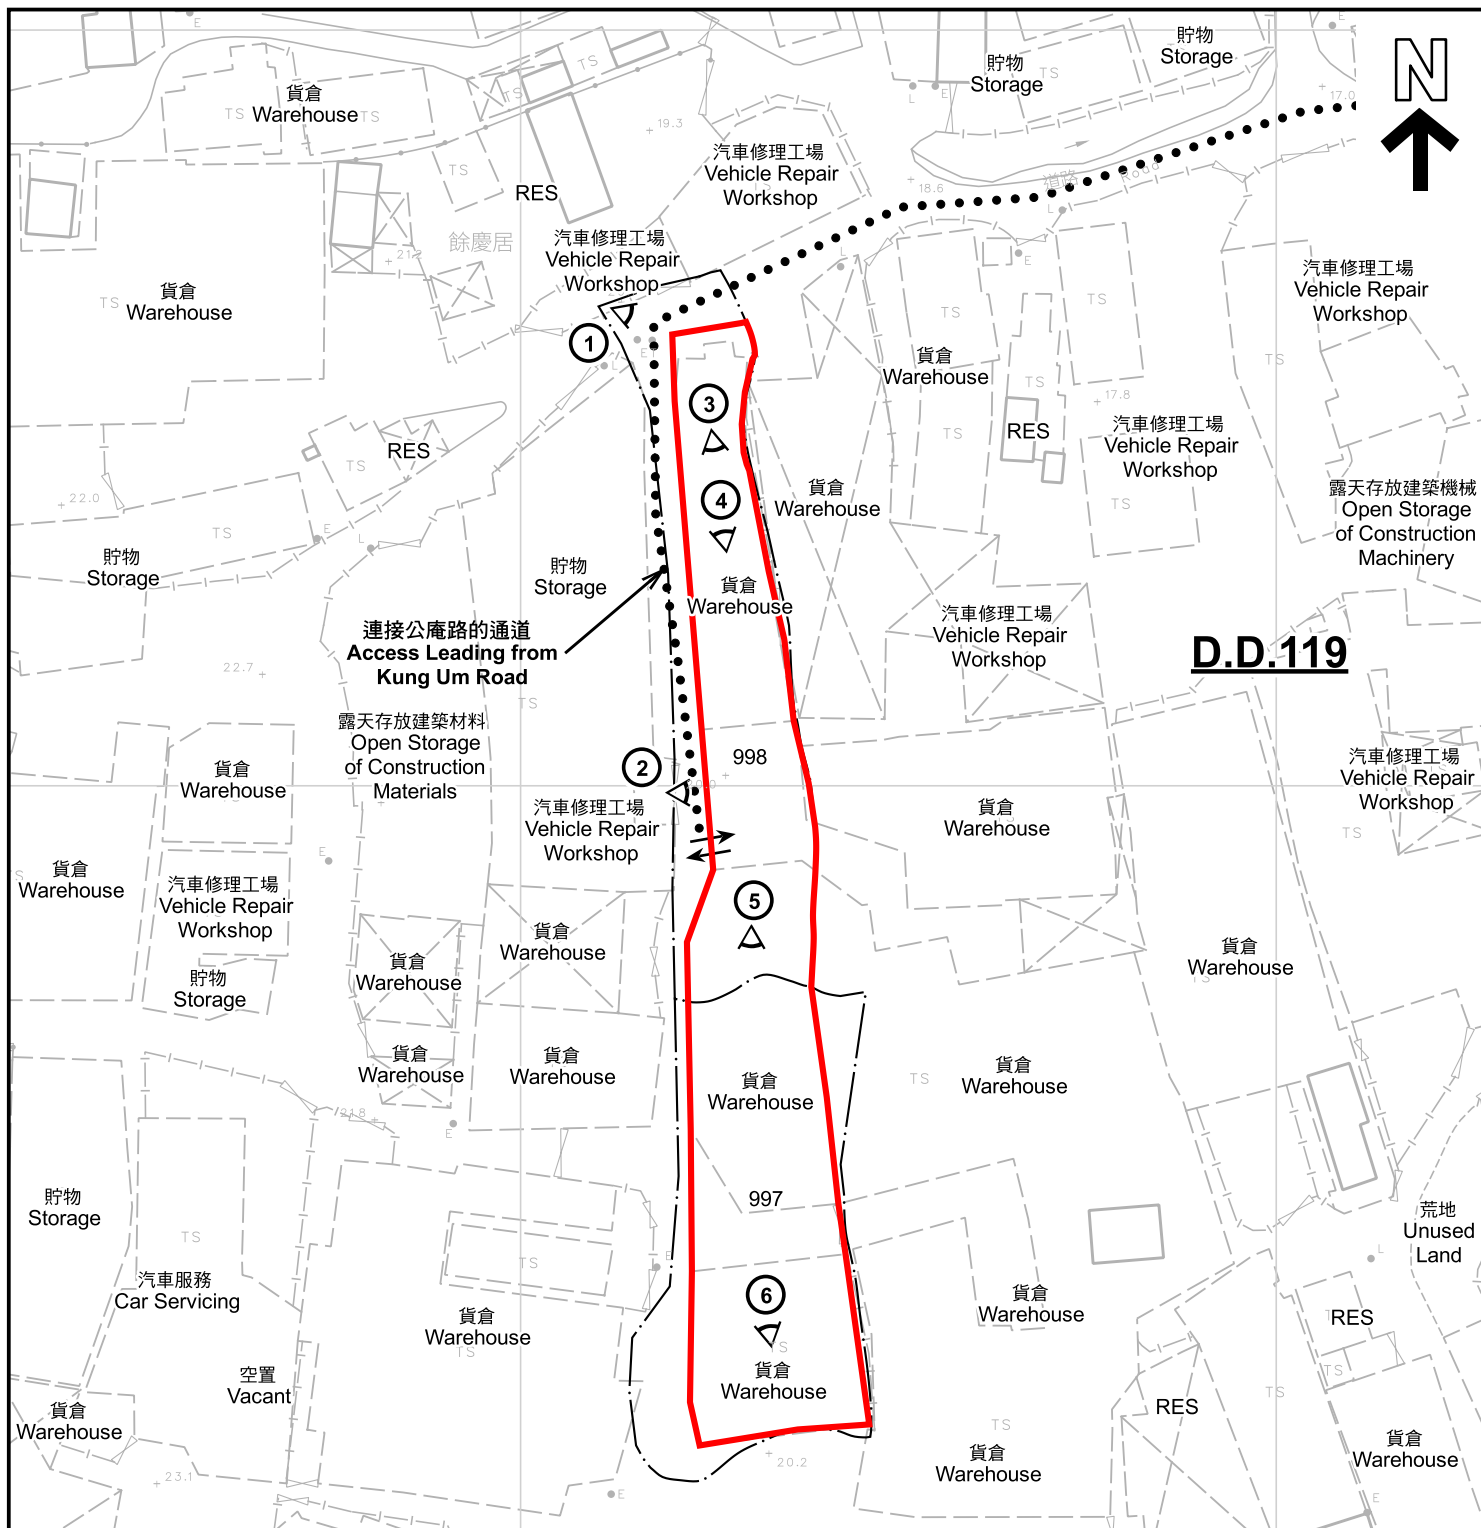

D.D.119

圖例 LEGEND

- 申請地點 (界線只作識別用)
APPLICATION SITE (BOUNDARY FOR IDENTIFICATION PURPOSE ONLY)
- U** 未決定用途
UNDETERMINED
- RES** 住用構築物
RESIDENTIAL STRUCTURES
- ① ◁ 實地照片的觀景點
VIEWING POINT OF SITE PHOTO
- ➡ 入口/出口
INGRESS / EGRESS

註釋 Notes :

2026年6月9日勘測的土地用途
Land uses shown on this plan are in accordance with the land use survey conducted by the Planning Department on 9.6.2026

平面圖 SITE PLAN

臨時貨倉存放展覽用品、汽車零件及食品(為期3年)
元朗白沙村丈量約份第119約地段第997號(部分)及第998號(部分)
TEMPORARY WAREHOUSE FOR STORAGE OF EXHIBITION MATERIALS,
VEHICLE PARTS AND FOOD PROVISION
FOR A PERIOD OF 3 YEARS
LOTS 997 (PART) AND 998 (PART) IN D.D.119, PAK SHA TSUEN, YUEN LONG

SCALE 1 : 1 000 比例尺
米 20 0 20 40 米
METRES




規劃署
Planning Department

參考編號
REFERENCE No.
A/YL-TYST/1360

圖 PLAN
A-2

本摘要圖於2026年7月8日擬備，所根據的資料為測量圖編號 6-NW-24A
EXTRACT PLAN PREPARED ON 8.7.2026
BASED ON SURVEY SHEET No.
6-NW-24A

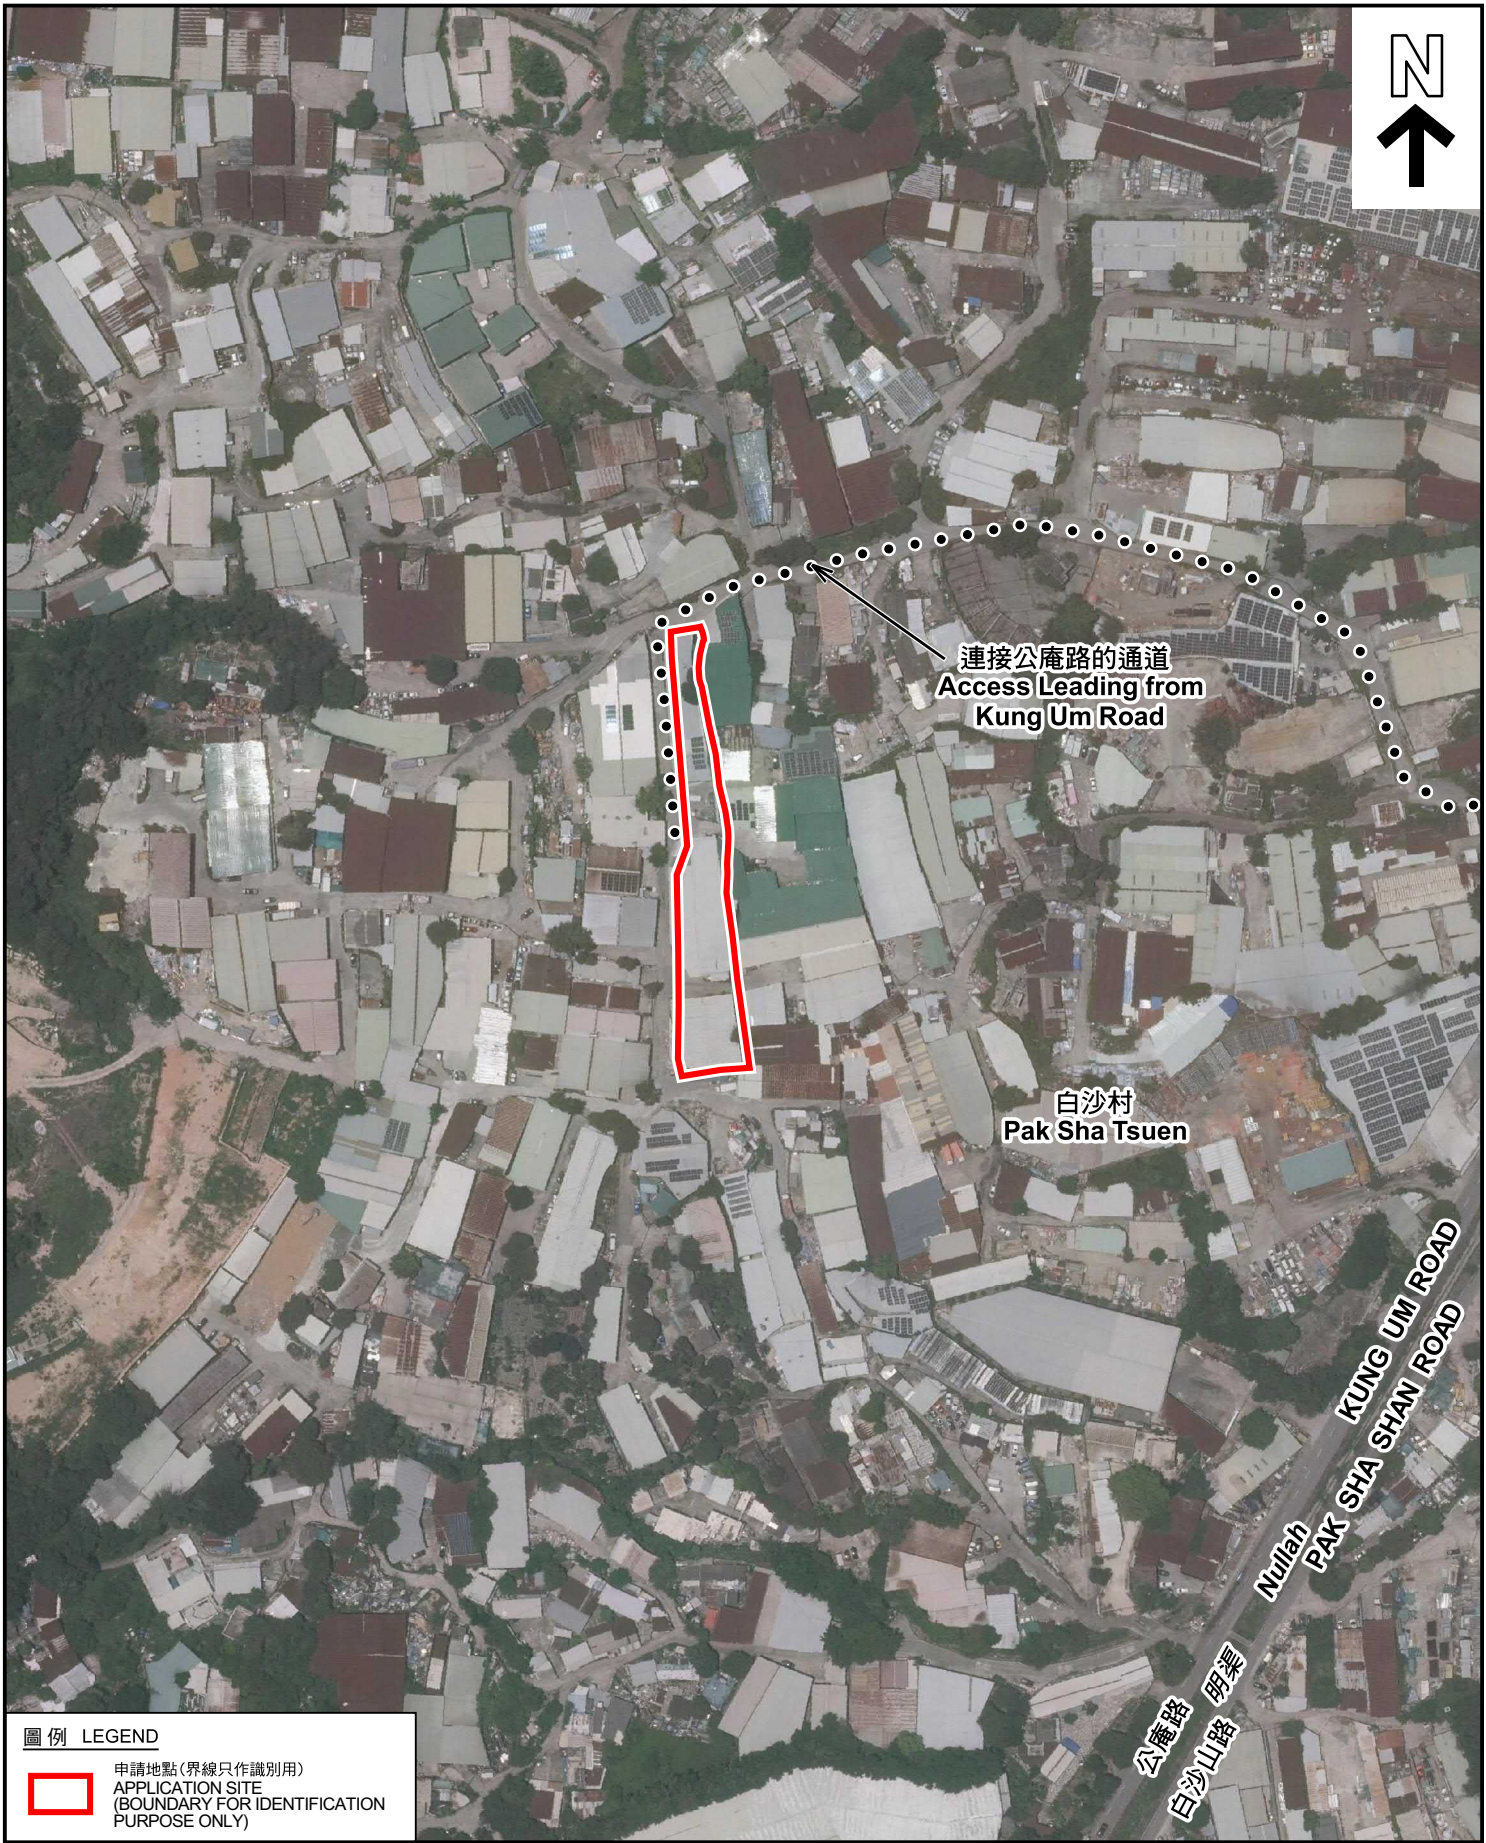

圖例 LEGEND

 申請地點(界線只作識別用)
APPLICATION SITE
(BOUNDARY FOR IDENTIFICATION
PURPOSE ONLY)

本摘要圖於2026年7月14日擬備，所根據
的資料為地政總署於2025年6月8日拍得
的航攝照片編號 E257460C
EXTRACT PLAN PREPARED ON 14.7.2026
BASED ON AERIAL PHOTO No.
E257460C TAKEN ON 8.6.2025 BY
LANDS DEPARTMENT

航攝照片 AERIAL PHOTO

臨時貨倉存放展覽用品、汽車零件及食品(為期3年)
元朗白沙村丈量約份第119約地段第997號(部分)及第998號(部分)
TEMPORARY WAREHOUSE FOR STORAGE OF EXHIBITION MATERIALS,
VEHICLE PARTS AND FOOD PROVISION
FOR A PERIOD OF 3 YEARS
LOTS 997 (PART) AND 998 (PART) IN D.D.119, PAK SHA TSUEN, YUEN LONG



規劃署
Planning Department

參考編號
REFERENCE No.
A/YL-TYST/1360

圖 PLAN
A-3

1



2



3



實地照片 SITE PHOTOS

臨時貨倉存放展覽用品、汽車零件及食品(為期3年)
元朗白沙村丈量約份第119約地段第997號(部分)及第998號(部分)
TEMPORARY WAREHOUSE FOR STORAGE OF EXHIBITION MATERIALS,
VEHICLE PARTS AND FOOD PROVISION
FOR A PERIOD OF 3 YEARS
LOTS 997 (PART) AND 998 (PART) IN D.D.119, PAK SHA TSUEN, YUEN LONG



規劃署
Planning Department

參考編號
REFERENCE No.
A/YL-TYST/1360

圖 PLAN
A-4a

本圖於2026年7月8日擬備，所根據的資料為攝於2026年6月9日的實地照片
PLAN PREPARED ON 8.7.2026
BASED ON SITE PHOTOS
TAKEN ON 9.6.2026



申請地點
APPLICATION SITE

09.06.2026



申請地點
APPLICATION SITE

09.06.2026



申請地點
APPLICATION SITE

09.06.2026

實地照片 SITE PHOTOS

本圖於2026年7月8日擬備，所根據的資料為攝於2026年6月9日的實地照片
PLAN PREPARED ON 8.7.2026
BASED ON SITE PHOTOS
TAKEN ON 9.6.2026

臨時貨倉存放展覽用品、汽車零件及食品(為期3年)
元朗白沙村丈量約份第119約地段第997號(部分)及第998號(部分)
TEMPORARY WAREHOUSE FOR STORAGE OF EXHIBITION MATERIALS,
VEHICLE PARTS AND FOOD PROVISION
FOR A PERIOD OF 3 YEARS
LOTS 997 (PART) AND 998 (PART) IN D.D.119, PAK SHA TSUEN, YUEN LONG



規劃署
Planning Department

參考編號
REFERENCE No.
A/YL-TYST/1360

圖 PLAN
A-4b