



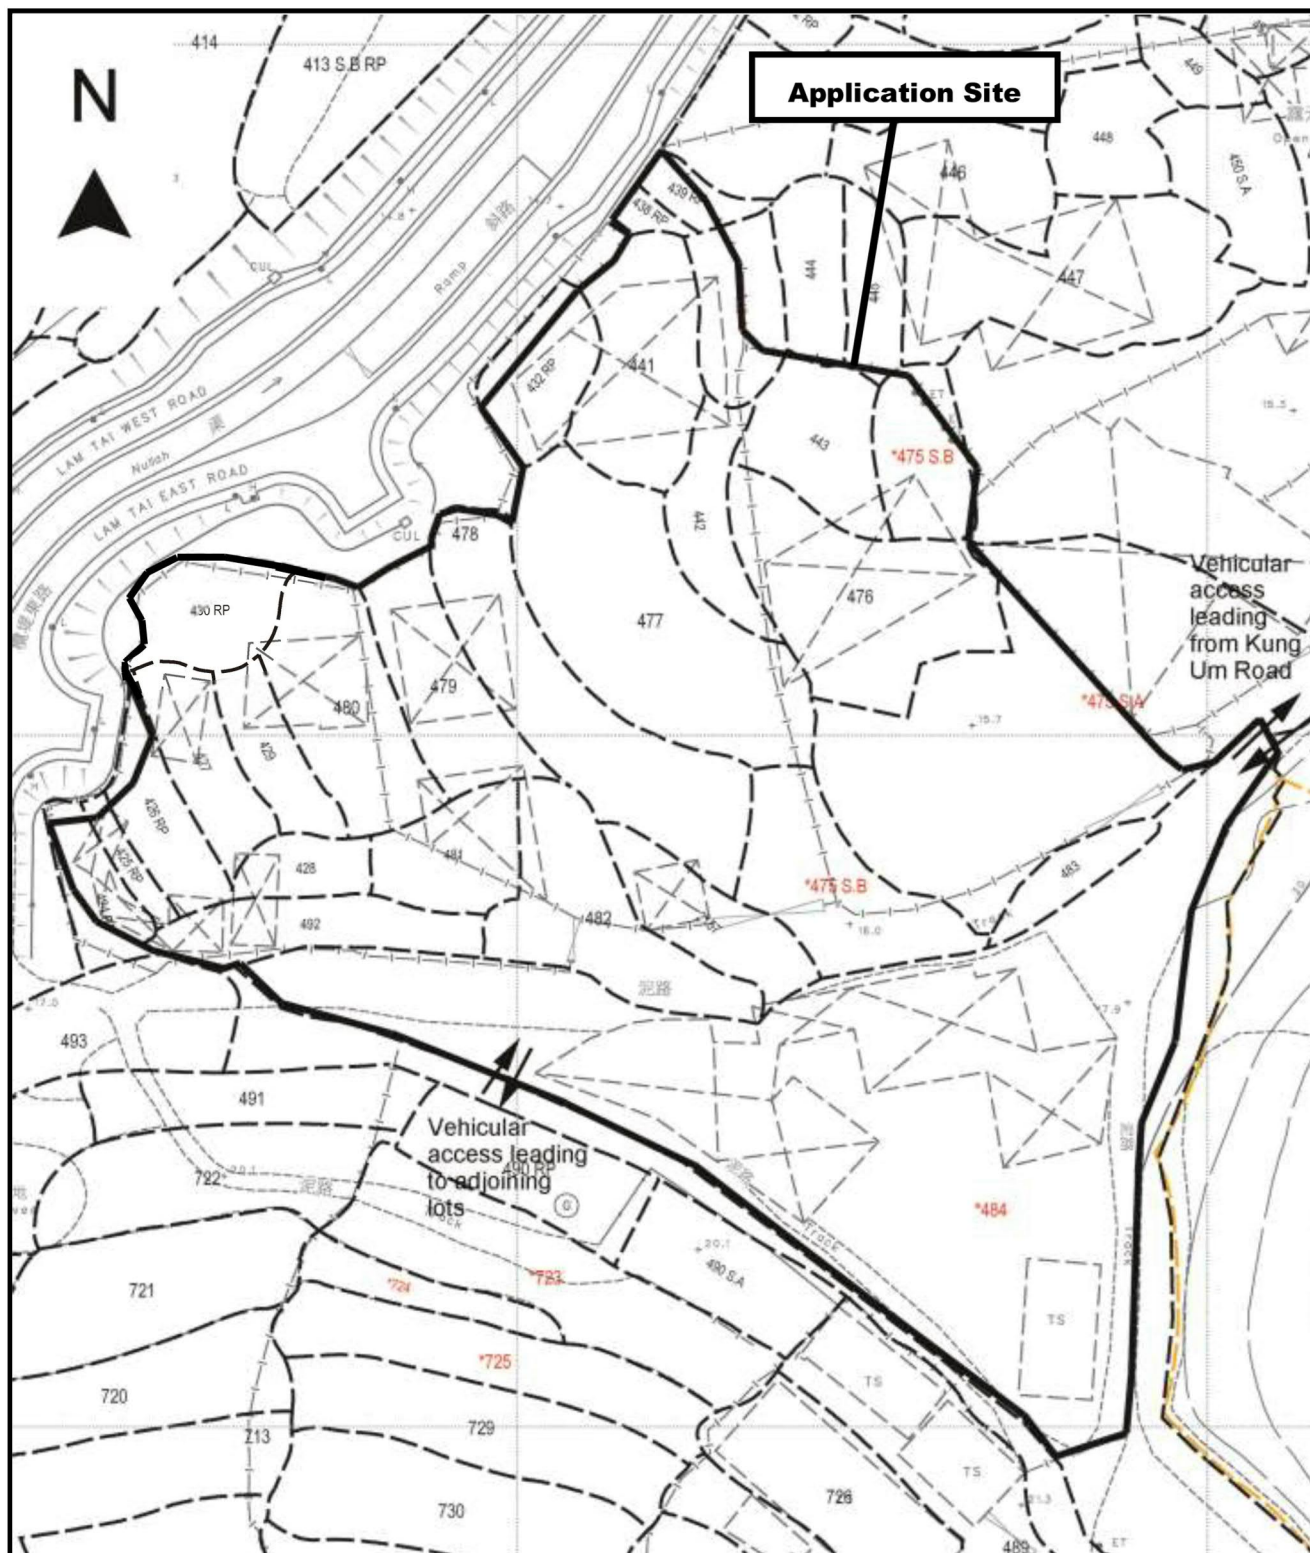

Project 項目名稱: Temporary Open Storage of Building Materials, Construction Machinery, Recycling Materials (Metal, Plastic and Paper) and Used Electrical/Electronic Appliances and Parts with Ancillary Workshop Activities at Lots 424 RP (Part), 425 RP (Part), 426 RP (Part), 427, 428, 429, 430 RP, 432 RP (Part), 438 RP, 439 RP (Part), 440 (Part), 441, 442, 443, 444 RP (Part), 445 (Part), 475 S.A (Part), 475 S.A ss.1 (Part), 475 S.B (Part), 476, 477, 478, 479, 480, 481, 482, 483, 484 (Part), 492 & 2157 in D.D. 119, Yuen Long, N.T.	Drawing Title 圖目: Site Plan Drawing No. 圖號: Figure 1	Remarks 備註: Scale 比例: 1:1000
--	--	--

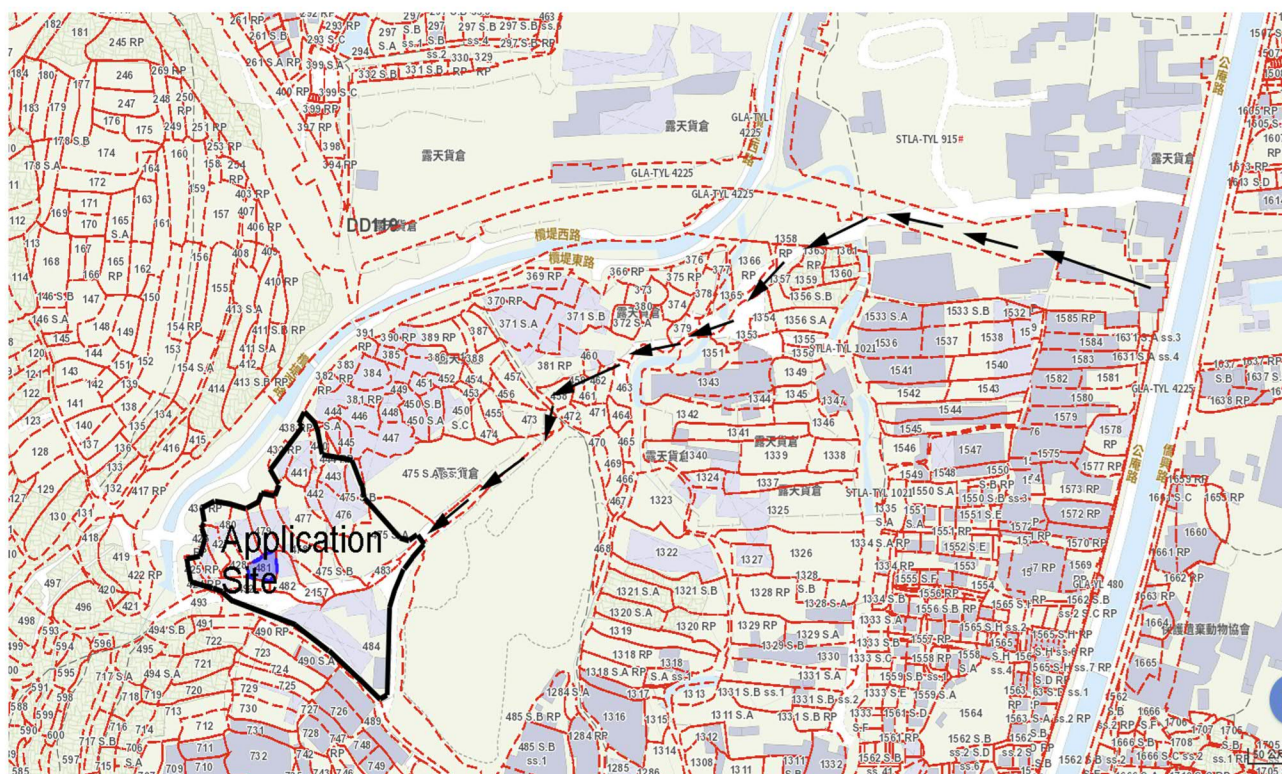

Project 項目名稱:

Temporary Open Storage of Building Materials, Construction Machinery, Recycling Materials (Metal, Plastic and Paper) and Used Electrical/Electronic Appliances and Parts with Ancillary Workshop Activities at Lots 424 RP (Part), 425 RP (Part), 426 RP (Part), 427, 428, 429, 430 RP, 432 RP (Part), 438 RP, 439 RP (Part), 440 (Part), 441, 442, 443, 444 RP (Part), 445 (Part), 475 S.A (Part), 475 S.A ss.1 (Part), 475 S.B (Part), 476, 477, 478, 479, 480, 481, 482, 483, 484 (Part), 492 & 2157 in D.D. 119, Yuen Long, N.T.

Drawing Title 圖目:

Location Plan


Drawing No. 圖號:


Figure 2

Remarks 備註:

→ Vehicular access leading from Kung Um Road

Scale 比例:

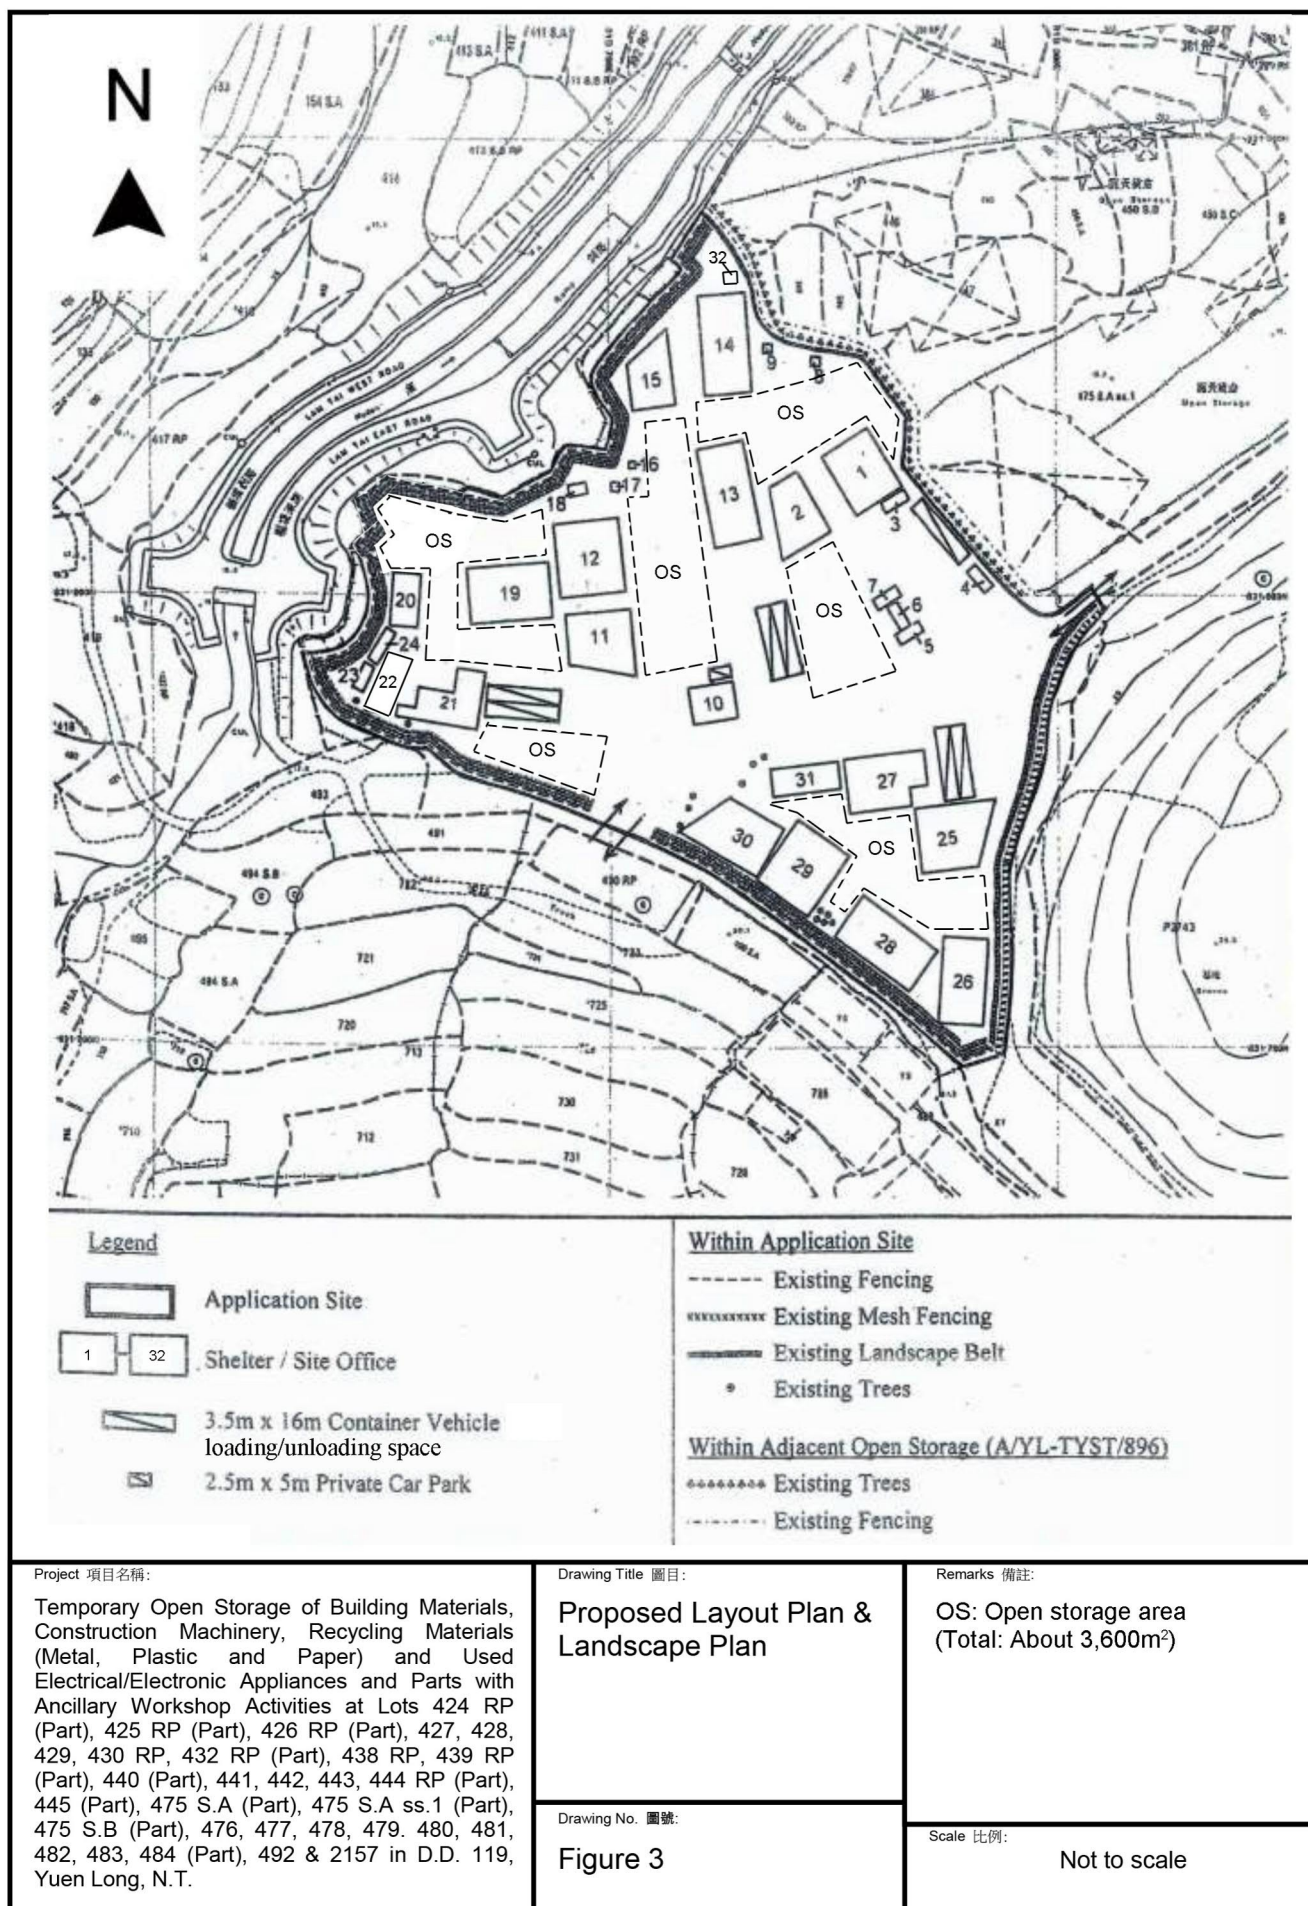


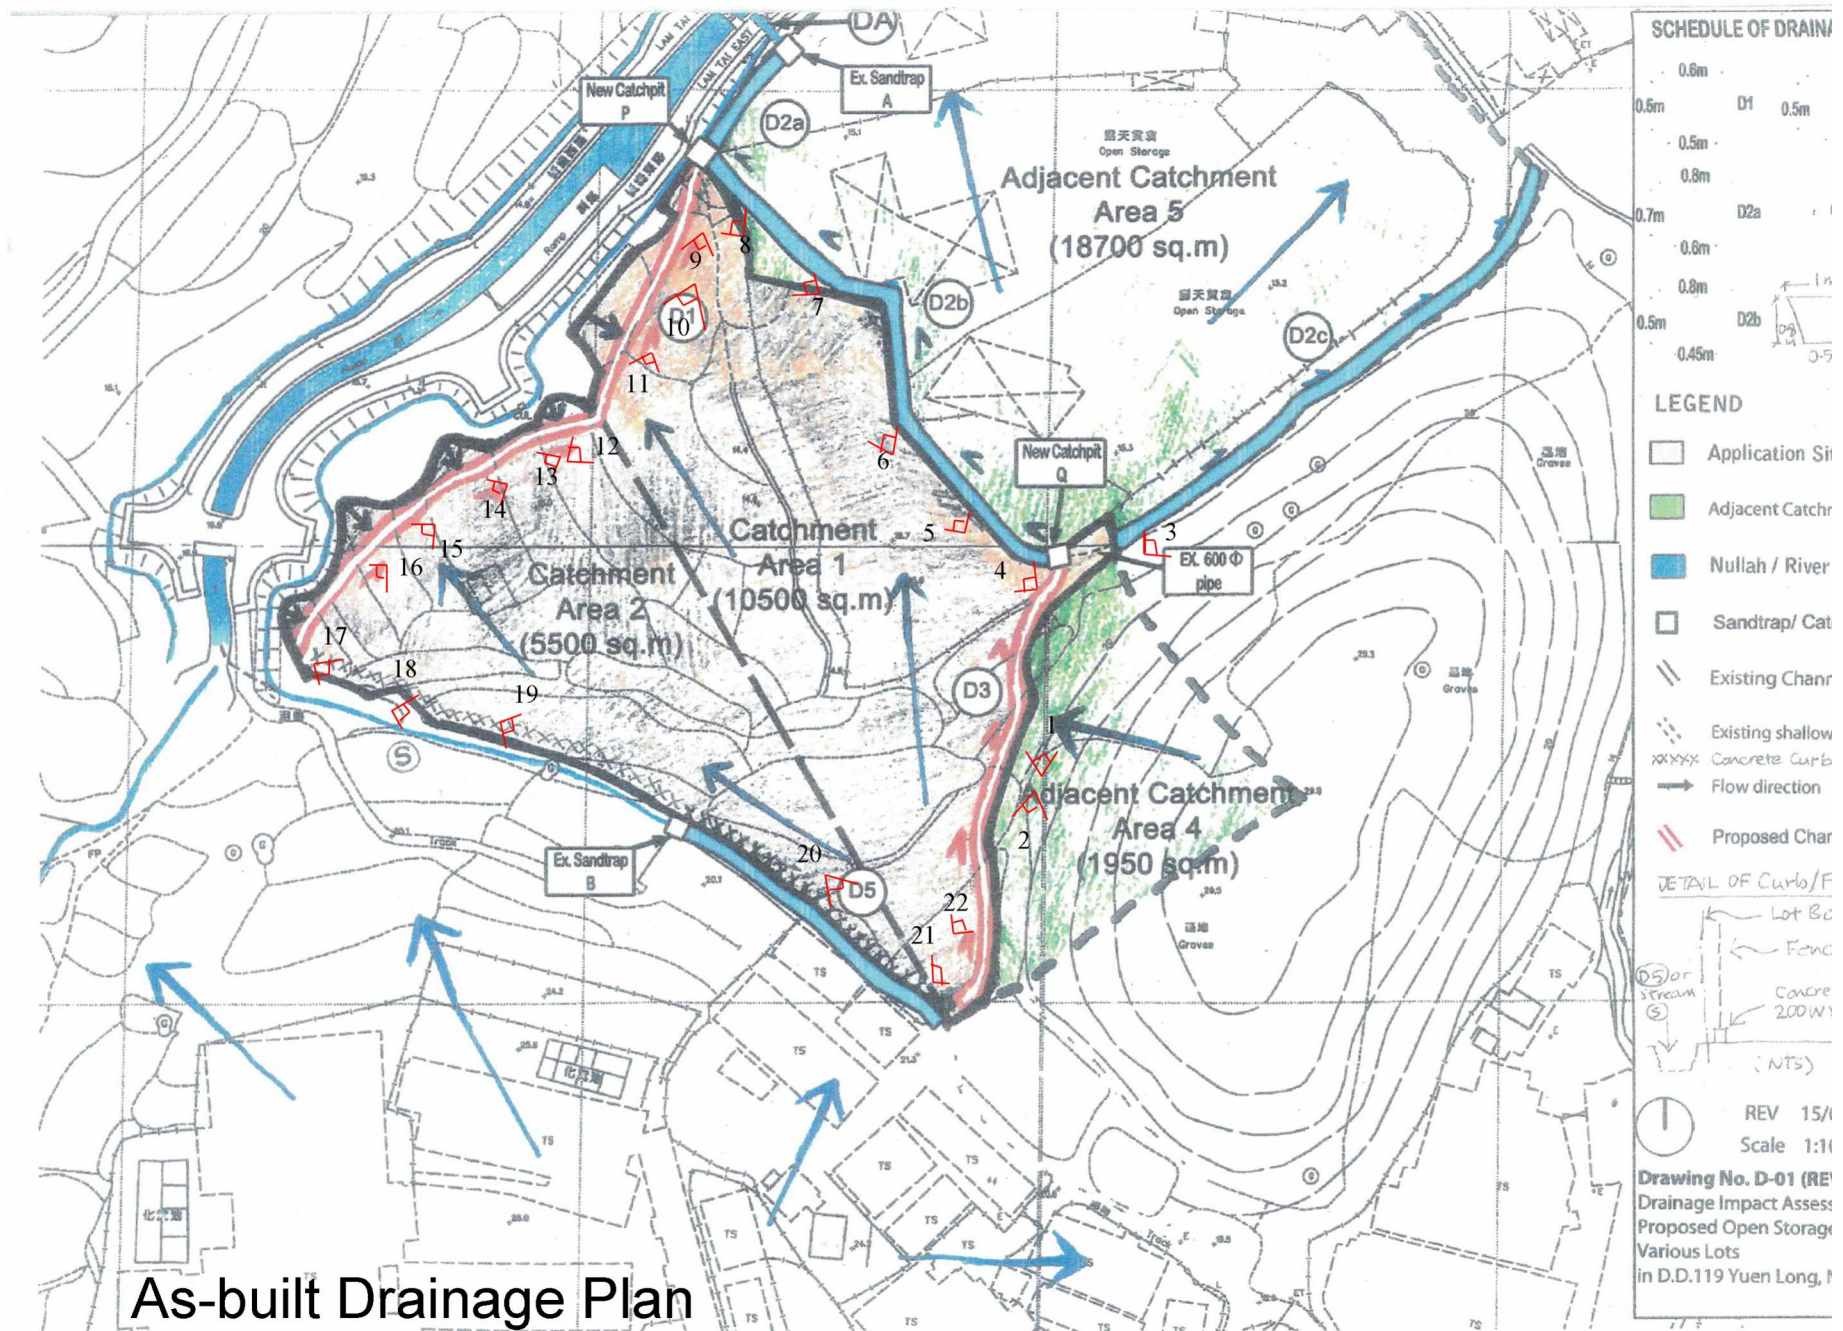

(摘錄自申請人於 10.6.2026 呈交的申請書)
(Extract from Applicant's
Submission of 10.6.2026)

參考編號
REFERENCE No.
AYL-TYST/1363

繪圖 DRAWING
A-4

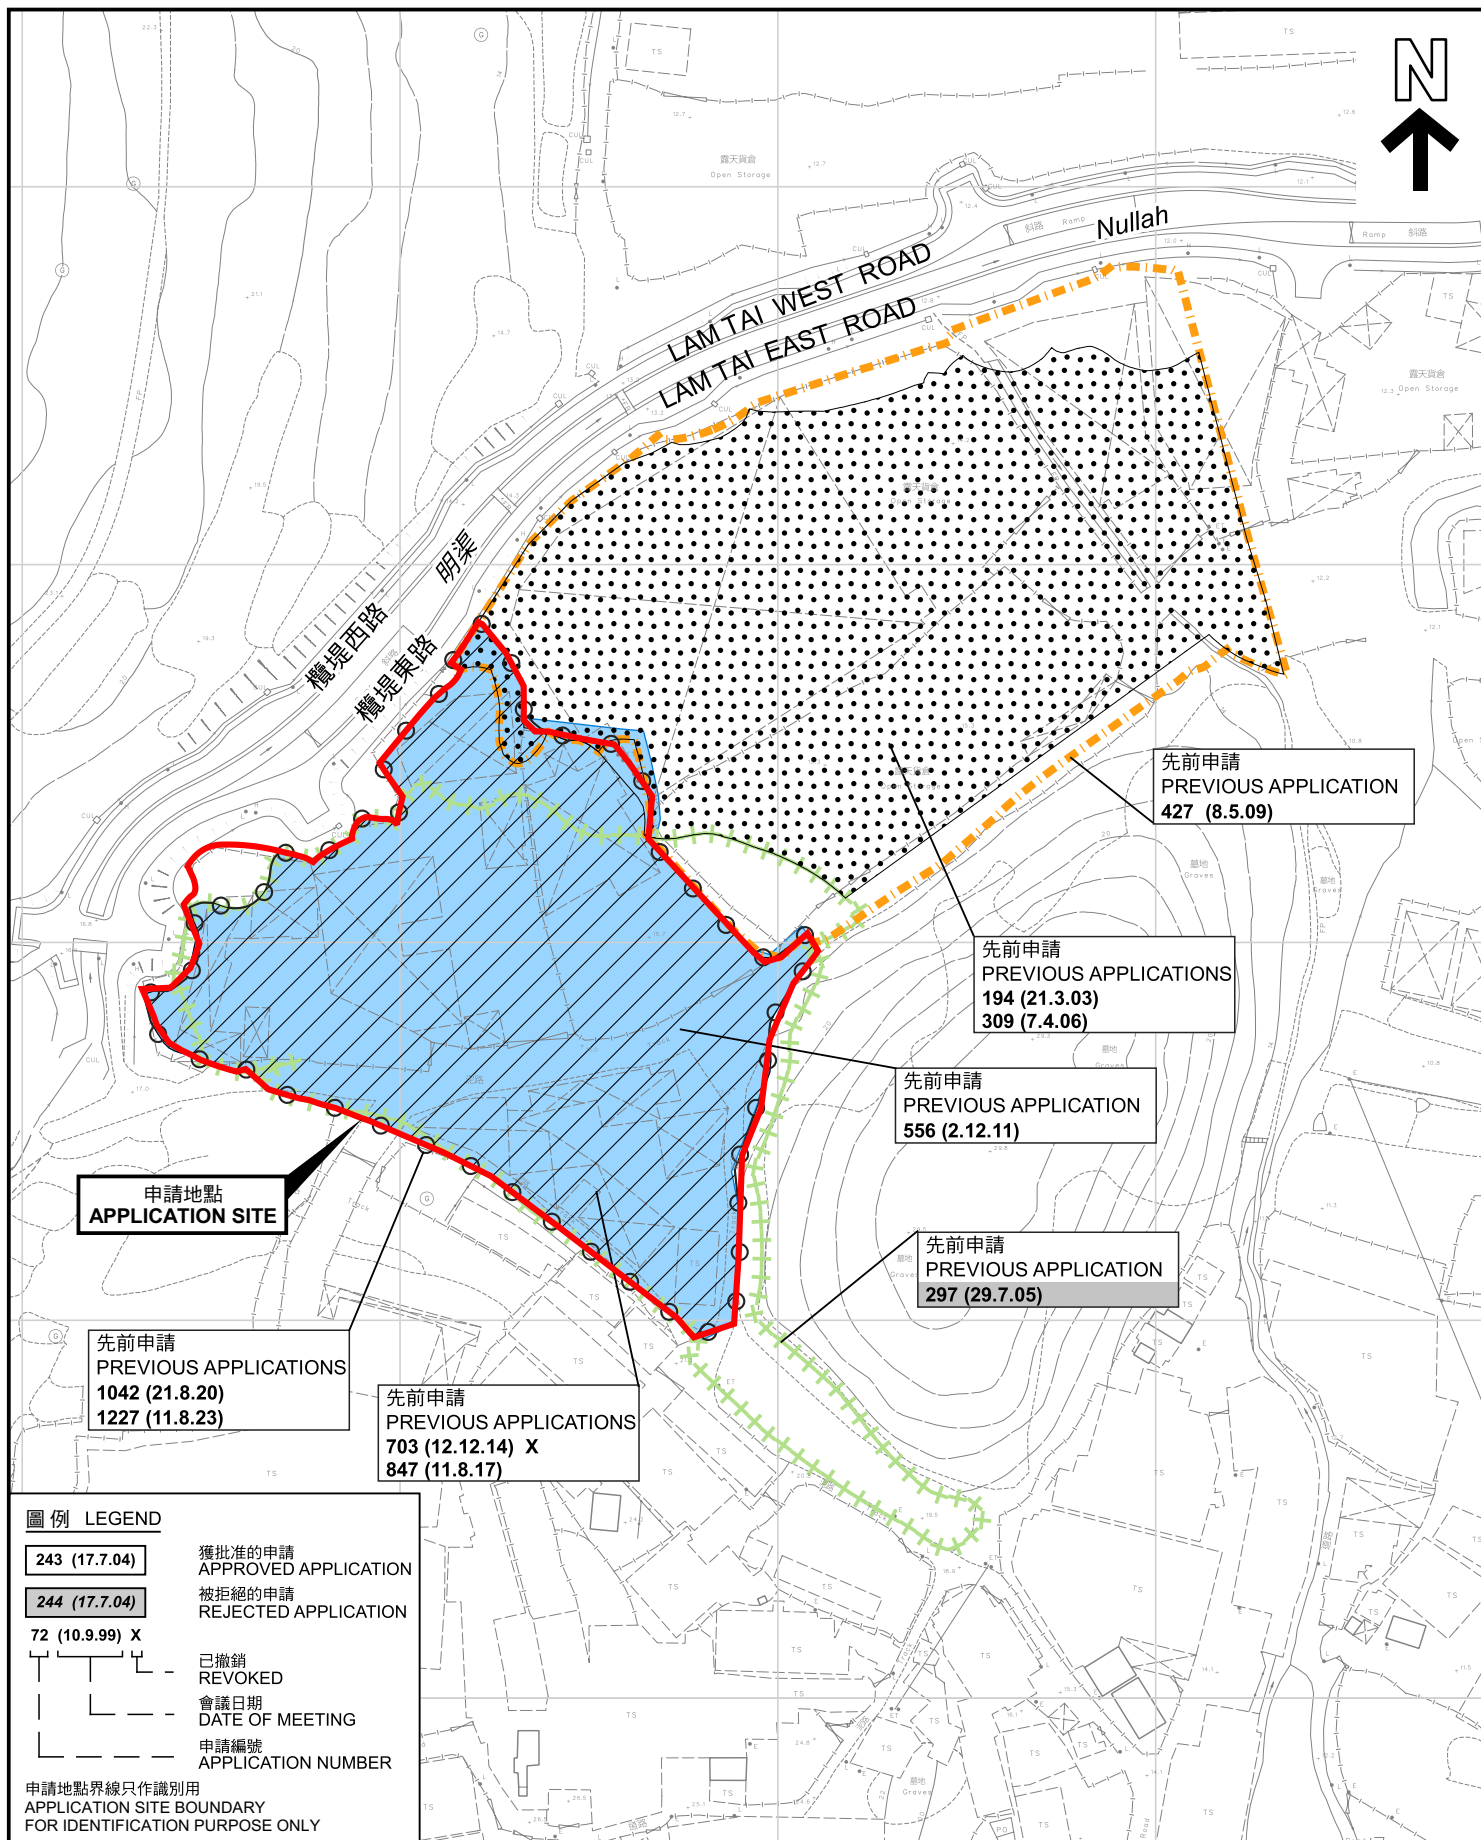

先前申請圖 PREVIOUS APPLICATIONS PLAN

臨時露天存放建築材料、建築機器、循環再用物料(金屬、塑膠和紙張)
及舊電器/電子產品和零件連附屬工場活動(為期3年)

元朗唐人新村丈量約份第119約多個地段

TEMPORARY OPEN STORAGE OF BUILDING MATERIALS, CONSTRUCTION
MACHINERY, RECYCLING MATERIALS (METAL, PLASTIC AND PAPER)
AND USED ELECTRICAL/ELECTRONIC APPLIANCES AND
PARTS WITH ANCILLARY WORKSHOP ACTIVITIES FOR A PERIOD OF 3 YEARS
VARIOUS LOTS IN D.D. 119, TONG YAN SAN TSUEN, YUEN LONG

SCALE 1:2 000 比例尺

米 40 0 40 80 米
METRES



規劃署
Planning Department


參考編號
REFERENCE No.

A/YL-TYST/1363

圖 PLAN

A-1b

本摘要圖於2026年7月2日擬備，所根據的
資料為測量圖編號 6-NW-19A及C
EXTRACT PLAN PREPARED ON 2.7.2026
BASED ON SURVEY SHEETS No.
6-NW-19A&C

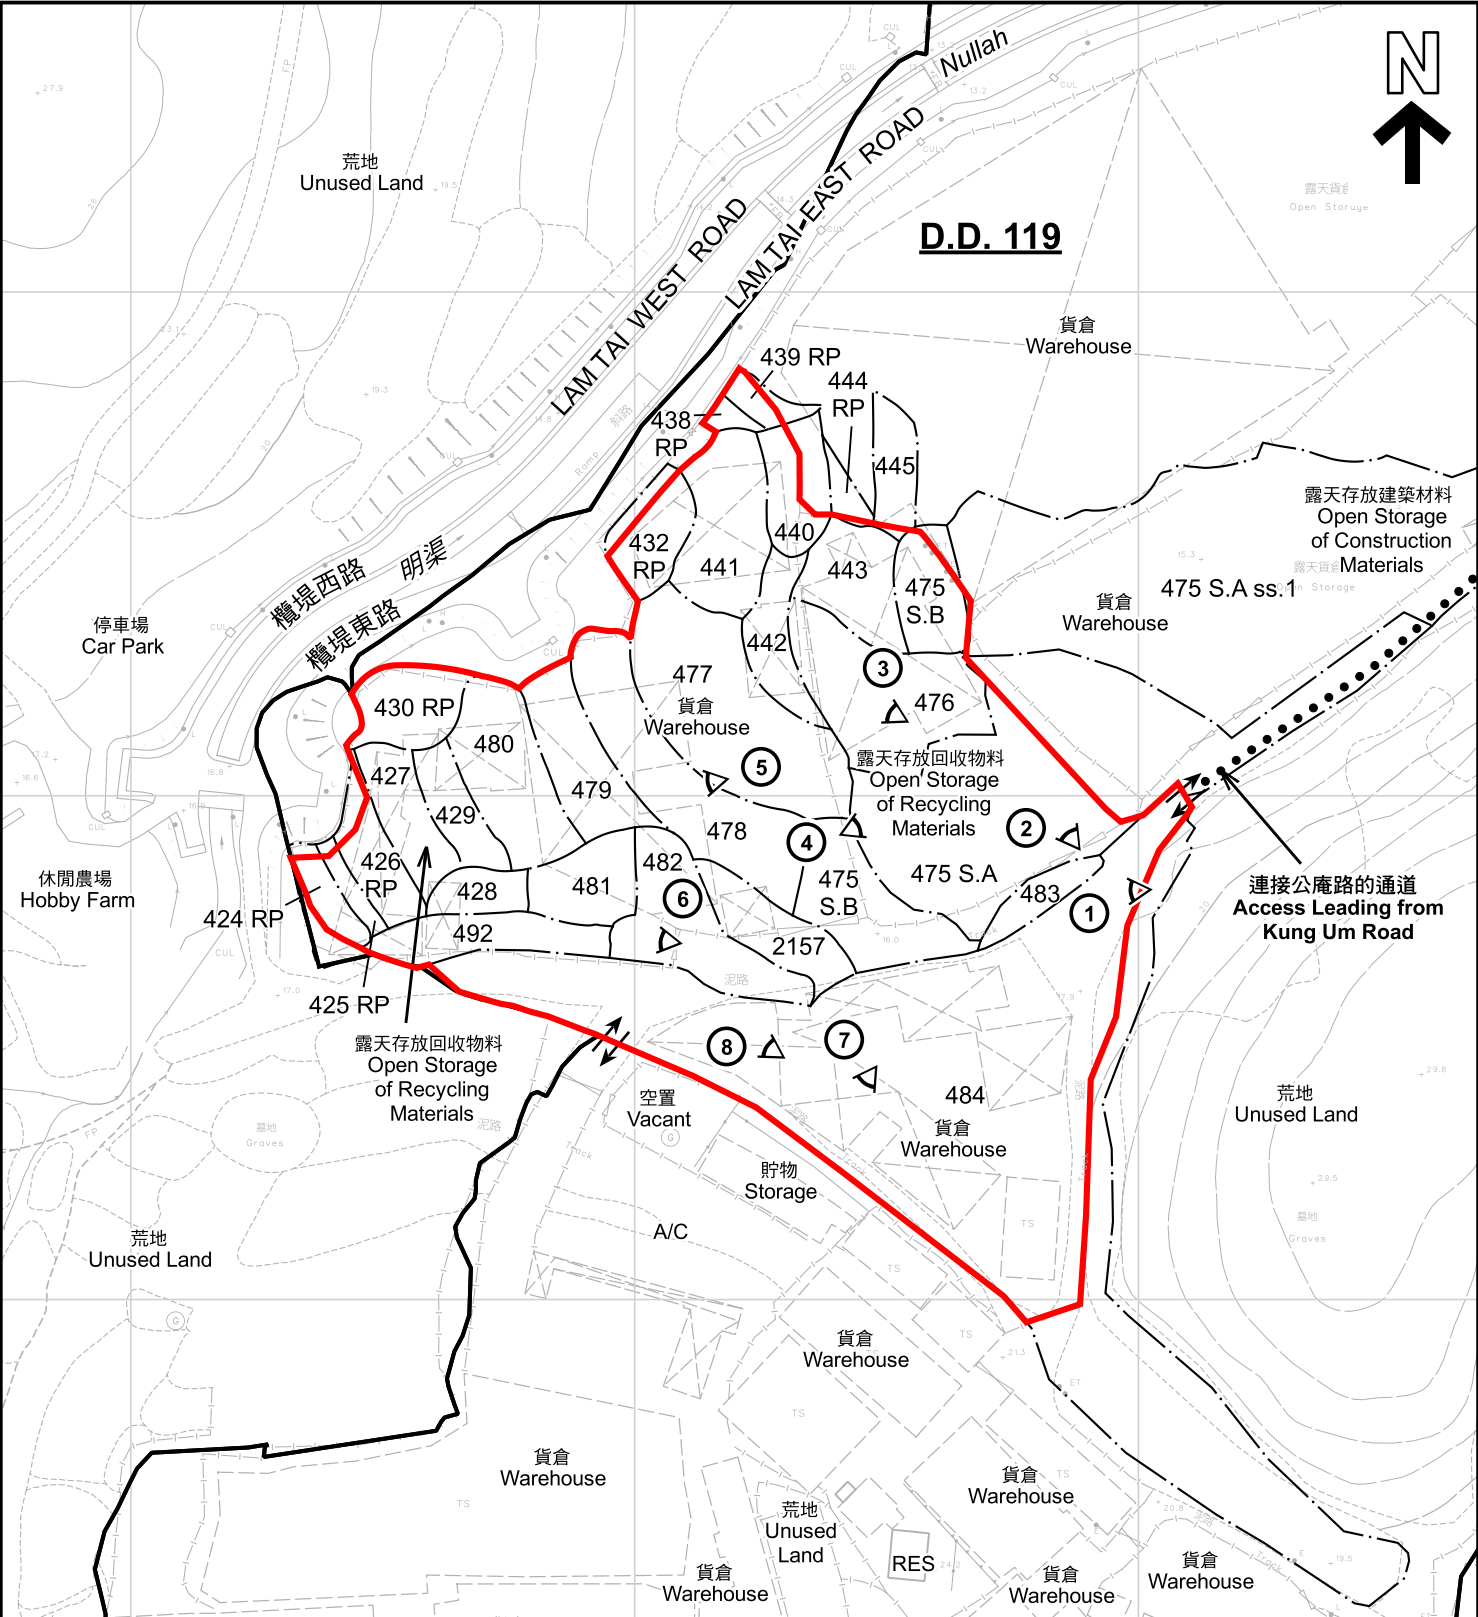

註釋 Notes :

2026年6月23日勘測的土地用途
Land uses shown on this plan are in accordance with the land use survey conducted by the Planning Department on 23.6.2026

圖例 LEGEND

- 申請地點 (界線只作識別用)
APPLICATION SITE (BOUNDARY FOR IDENTIFICATION PURPOSE ONLY)
- U** 未決定用途
UNDETERMINED
- GB** 綠化地帶
GREEN BELT

- RES** 住用構築物
RESIDENTIAL STRUCTURES
- A/C** 常耕農地
CULTIVATED AGRICULTURAL LAND
- 實地照片的觀景點
VIEWING POINT OF SITE PHOTO
- 入口/出口
INGRESS / EGRESS

平面圖 SITE PLAN

臨時露天存放建築材料、建築機器、循環再用物料(金屬、塑膠和紙張)
及舊電器/電子產品和零件連附屬工場活動(為期3年)
元朗唐人新村丈量約份第119約多個地段

TEMPORARY OPEN STORAGE OF BUILDING MATERIALS, CONSTRUCTION
MACHINERY, RECYCLING MATERIALS (METAL, PLASTIC AND PAPER)
AND USED ELECTRICAL/ELECTRONIC APPLIANCES AND
PARTS WITH ANCILLARY WORKSHOP ACTIVITIES FOR A PERIOD OF 3 YEARS
VARIOUS LOTS IN D.D. 119, TONG YAN SAN TSUEN, YUEN LONG

SCALE 1:1 500 比例尺

米 25 0 25 50 米
METRES



規劃署
Planning Department

參考編號
REFERENCE No.

A/YL-TYST/1363

圖 PLAN

A-2

本摘要圖於2026年7月2日擬備，所根據的
資料為測量圖編號 6-NW-19A及C
EXTRACT PLAN PREPARED ON 2.7.2026
BASED ON SURVEY SHEETS No.
6-NW-19A&C



圖例 LEGEND



申請地點(界線只作識別用)
APPLICATION SITE
(BOUNDARY FOR IDENTIFICATION
PURPOSE ONLY)

本摘要圖於2026年7月2日擬備，所根據
的資料為地政總署於2025年6月8日拍得
的航攝照片編號 E257459C
EXTRACT PLAN PREPARED ON 2.7.2026
BASED ON AERIAL PHOTO No.
E257459C TAKEN ON 8.6.2025
BY LANDS DEPARTMENT

航攝照片 AERIAL PHOTO

臨時露天存放建築材料、建築機器、循環再用物料(金屬、塑膠和紙張)
及舊電器/電子產品和零件連附屬工場活動(為期3年)
元朗唐人新村丈量約份第119約多個地段
TEMPORARY OPEN STORAGE OF BUILDING MATERIALS, CONSTRUCTION
MACHINERY, RECYCLING MATERIALS (METAL, PLASTIC AND PAPER)
AND USED ELECTRICAL/ELECTRONIC APPLIANCES AND
PARTS WITH ANCILLARY WORKSHOP ACTIVITIES FOR A PERIOD OF 3 YEARS
VARIOUS LOTS IN D.D. 119, TONG YAN SAN TSUEN, YUEN LONG



規劃署
Planning Department

參考編號
REFERENCE No.
A/YL-TYST/1363

圖 PLAN
A-3



實地照片 SITE PHOTOS

臨時露天存放建築材料、建築機器、循環再用物料(金屬、塑膠和紙張)
及舊電器/電子產品和零件連附屬工場活動(為期3年)
元朗唐人新村丈量約份第119約多個地段

TEMPORARY OPEN STORAGE OF BUILDING MATERIALS, CONSTRUCTION
MACHINERY, RECYCLING MATERIALS (METAL, PLASTIC AND PAPER)
AND USED ELECTRICAL/ELECTRONIC APPLIANCES AND
PARTS WITH ANCILLARY WORKSHOP ACTIVITIES FOR A PERIOD OF 3 YEARS
VARIOUS LOTS IN D.D. 119, TONG YAN SAN TSUEN, YUEN LONG



規劃署
Planning Department

參考編號
REFERENCE No.
A/YL-TYST/1363

圖 PLAN
A-4a

本圖於2026年7月2日擬備，所根據的
資料為攝於2026年6月23日的實地照片
PLAN PREPARED ON 2.7.2026
BASED ON SITE PHOTOS
TAKEN ON 23.6.2026



實地照片 SITE PHOTOS

臨時露天存放建築材料、建築機器、循環再用物料(金屬、塑膠和紙張)
及舊電器/電子產品和零件連附屬工場活動(為期3年)
元朗唐人新村丈量約份第119約多個地段

TEMPORARY OPEN STORAGE OF BUILDING MATERIALS, CONSTRUCTION
MACHINERY, RECYCLING MATERIALS (METAL, PLASTIC AND PAPER)
AND USED ELECTRICAL/ELECTRONIC APPLIANCES AND
PARTS WITH ANCILLARY WORKSHOP ACTIVITIES FOR A PERIOD OF 3 YEARS
VARIOUS LOTS IN D.D. 119, TONG YAN SAN TSUEN, YUEN LONG



規劃署
Planning Department

參考編號
REFERENCE No.
A/YL-TYST/1363

圖 PLAN
A-4b

本圖於2026年7月2日擬備，所根據的
資料為攝於2026年6月23日的實地照片
PLAN PREPARED ON 2.7.2026
BASED ON SITE PHOTOS
TAKEN ON 23.6.2026