


Figure 3.1 Layout Plan

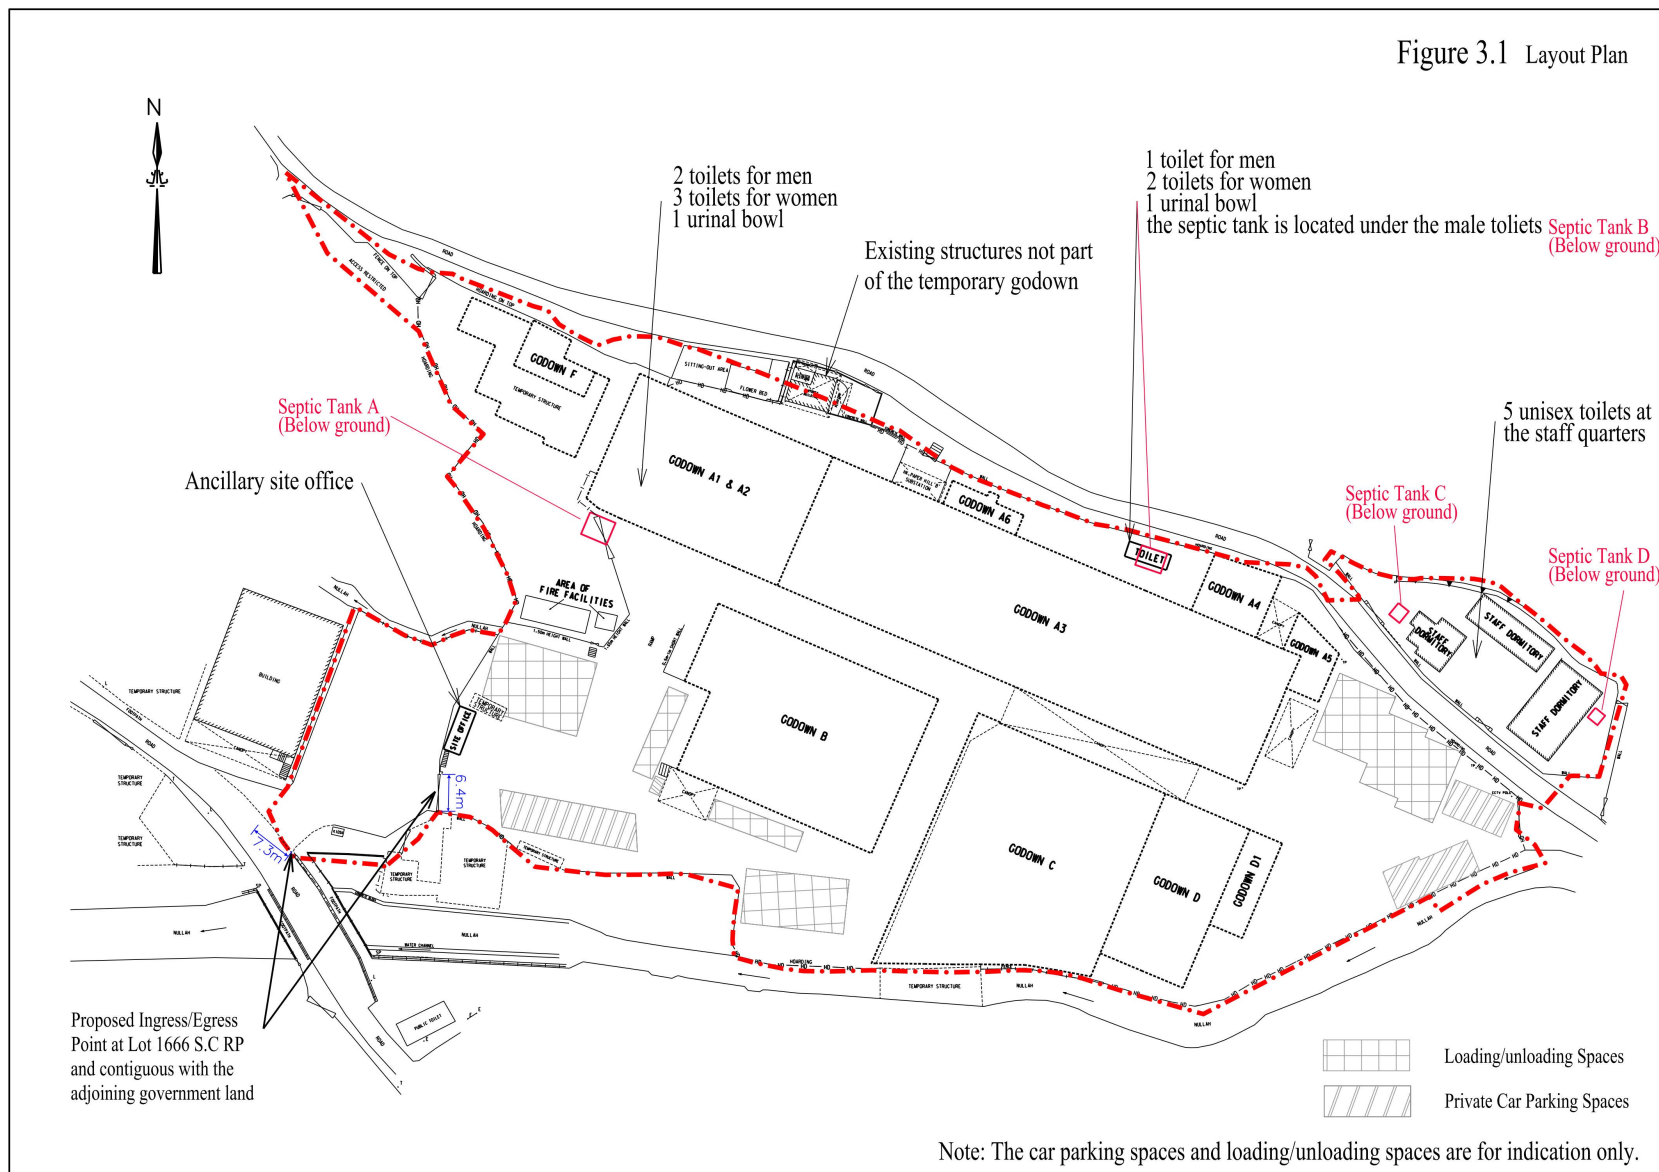

Existing Layout of 25 private Lots in D.D.100 and the Adjoining Government Land in Ying Pun, Kwu Tung South


SCALE 1:800 AT A3

Date: 29 July 2026

(摘錄自申請人於11. 8. 2026呈交的進一步資料)
(Extract from Applicant's Further
Information Submitted on 11.8.2026)

參考編號
REFERENCE No.
A/NE-KTS/579

繪圖
DRAWING
A - 1

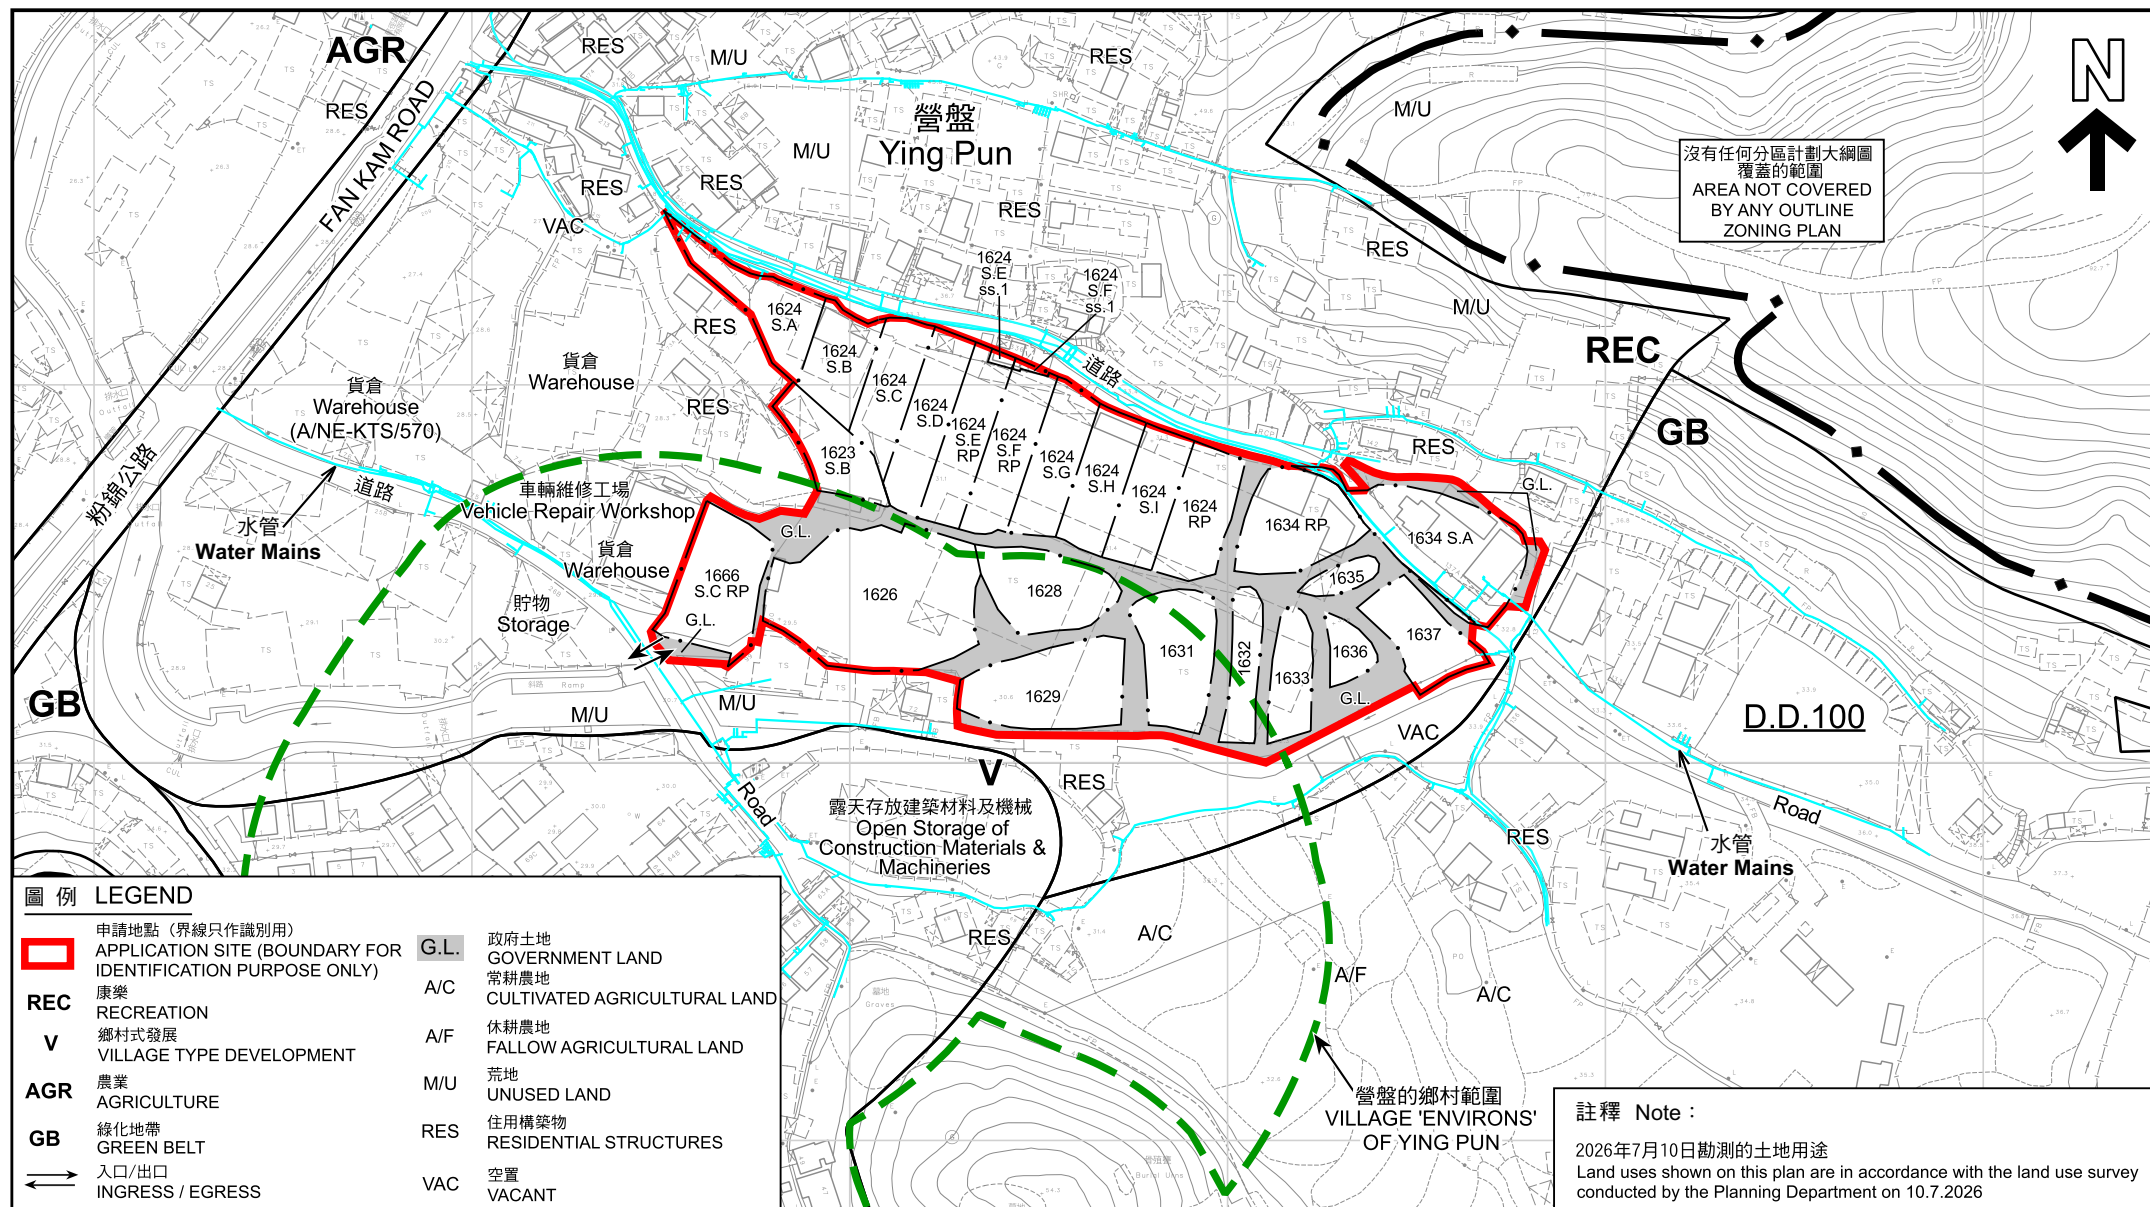

本摘要圖於2026年8月11日擬備，所根據的資料為測量圖編號2-SE-200及25B

EXTRACT PLAN PREPARED ON 11.8.2026
BASED ON SURVEY SHEET No.
2-SE-200 & 25B

平面圖 SITE PLAN

臨時貨倉連附屬辦公室及員工宿舍用途的規劃許可續期 (為期3年)
古洞南營盤丈量約份第100約多個地段和毗連政府土地
RENEWAL OF PLANNING APPROVAL FOR TEMPORARY GODOWN WITH
ANCILLARY OFFICE AND STAFF QUARTERS USE FOR A PERIOD OF 3 YEARS
VARIOUS LOTS IN D.D.100 AND ADJOINING GOVERNMENT LAND,
YING PUN, KWU TUNG SOUTH

SCALE 1 : 2 000 比例尺
米 METRES 40 0 40 80 米 METRES



規劃署
Planning Department

參考編號
REFERENCE No.
A/NE-KTS/579

圖 PLAN
A-2