


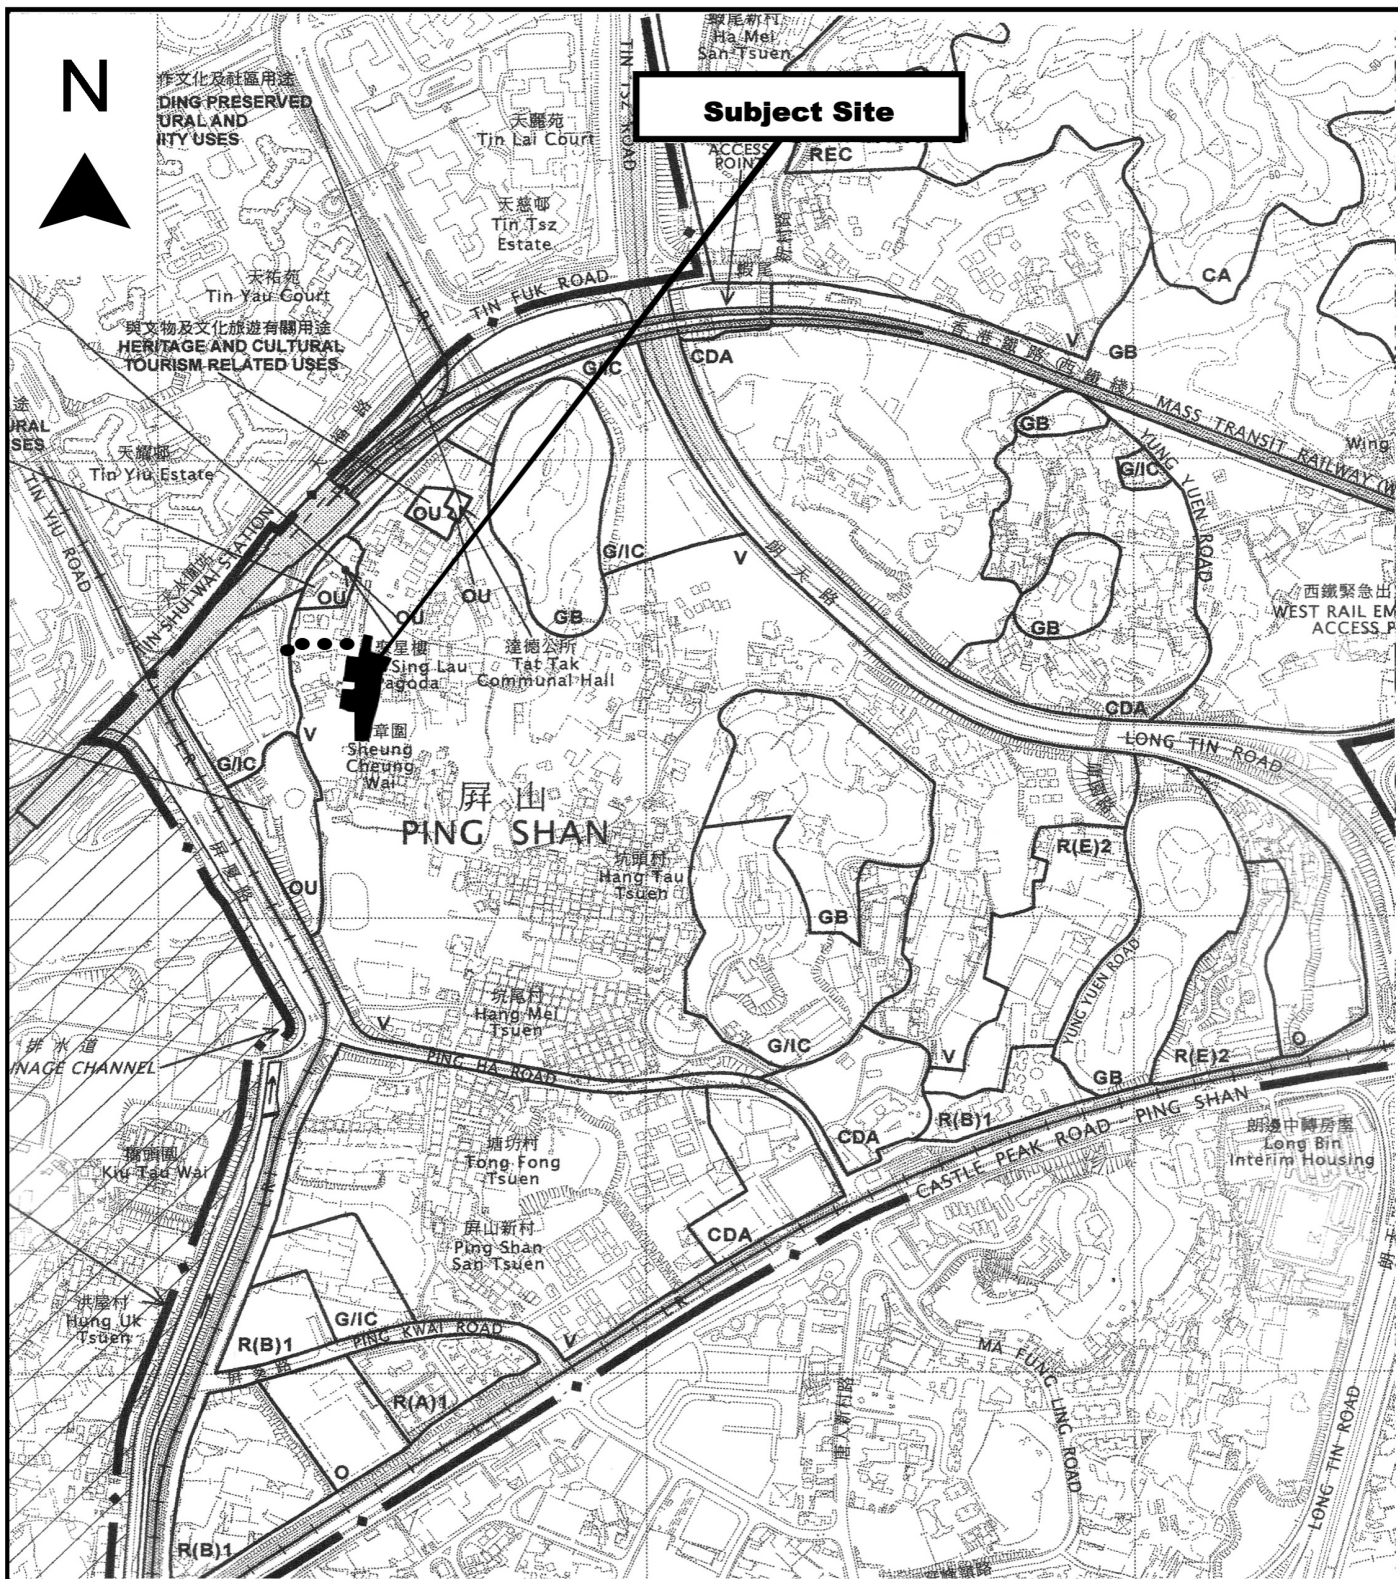

Project 項目名稱: Proposed Temporary Public Vehicle Park for Private Car for a Period of 3 Years at Lots 390 (Part), 392 (Part), 403 RP (Part), 404 (Part) in D.D. 122 and Adjoining Government Land, Sheung Cheung Wai, Ping Shan, Yuen Long, N.T.	Drawing Title 圖目: Location Plan Drawing No. 圖號: Figure 2	Remarks 備註: ●●● Vehicular access leading from Tsui Sing Road Scale 比例: 1:7500
---	--	---

(摘錄自申請人於 30.3.2026 呈交的申請書)
(Extract from Applicant's Submission of 30.3.2026)

參考編號 REFERENCE No. AYL-PS/775	繪圖 DRAWING A-1
--	---------------------------



Project 項目名稱:

Proposed Temporary Public Vehicle Park for Private Car for a Period of 3 Years at Lots 390 (Part), 392 (Part), 403 RP (Part), 404 (Part) in D.D. 122 and Adjoining Government Land, Sheung Cheung Wai, Ping Shan, Yuen Long, N.T.

Drawing Title 圖目:

Proposed Layout Plan

Drawing No. 圖號:

Figure 3

Remarks 備註:


Scale 比例:

1:600

(摘錄自申請人於 25. 6. 2026 呈交的進一步資料)
(Extract from Applicant's Further
Information Submitted on 25.6.2026)

參考編號
REFERENCE No.
AYL-PS/775

繪圖 DRAWING
A-2

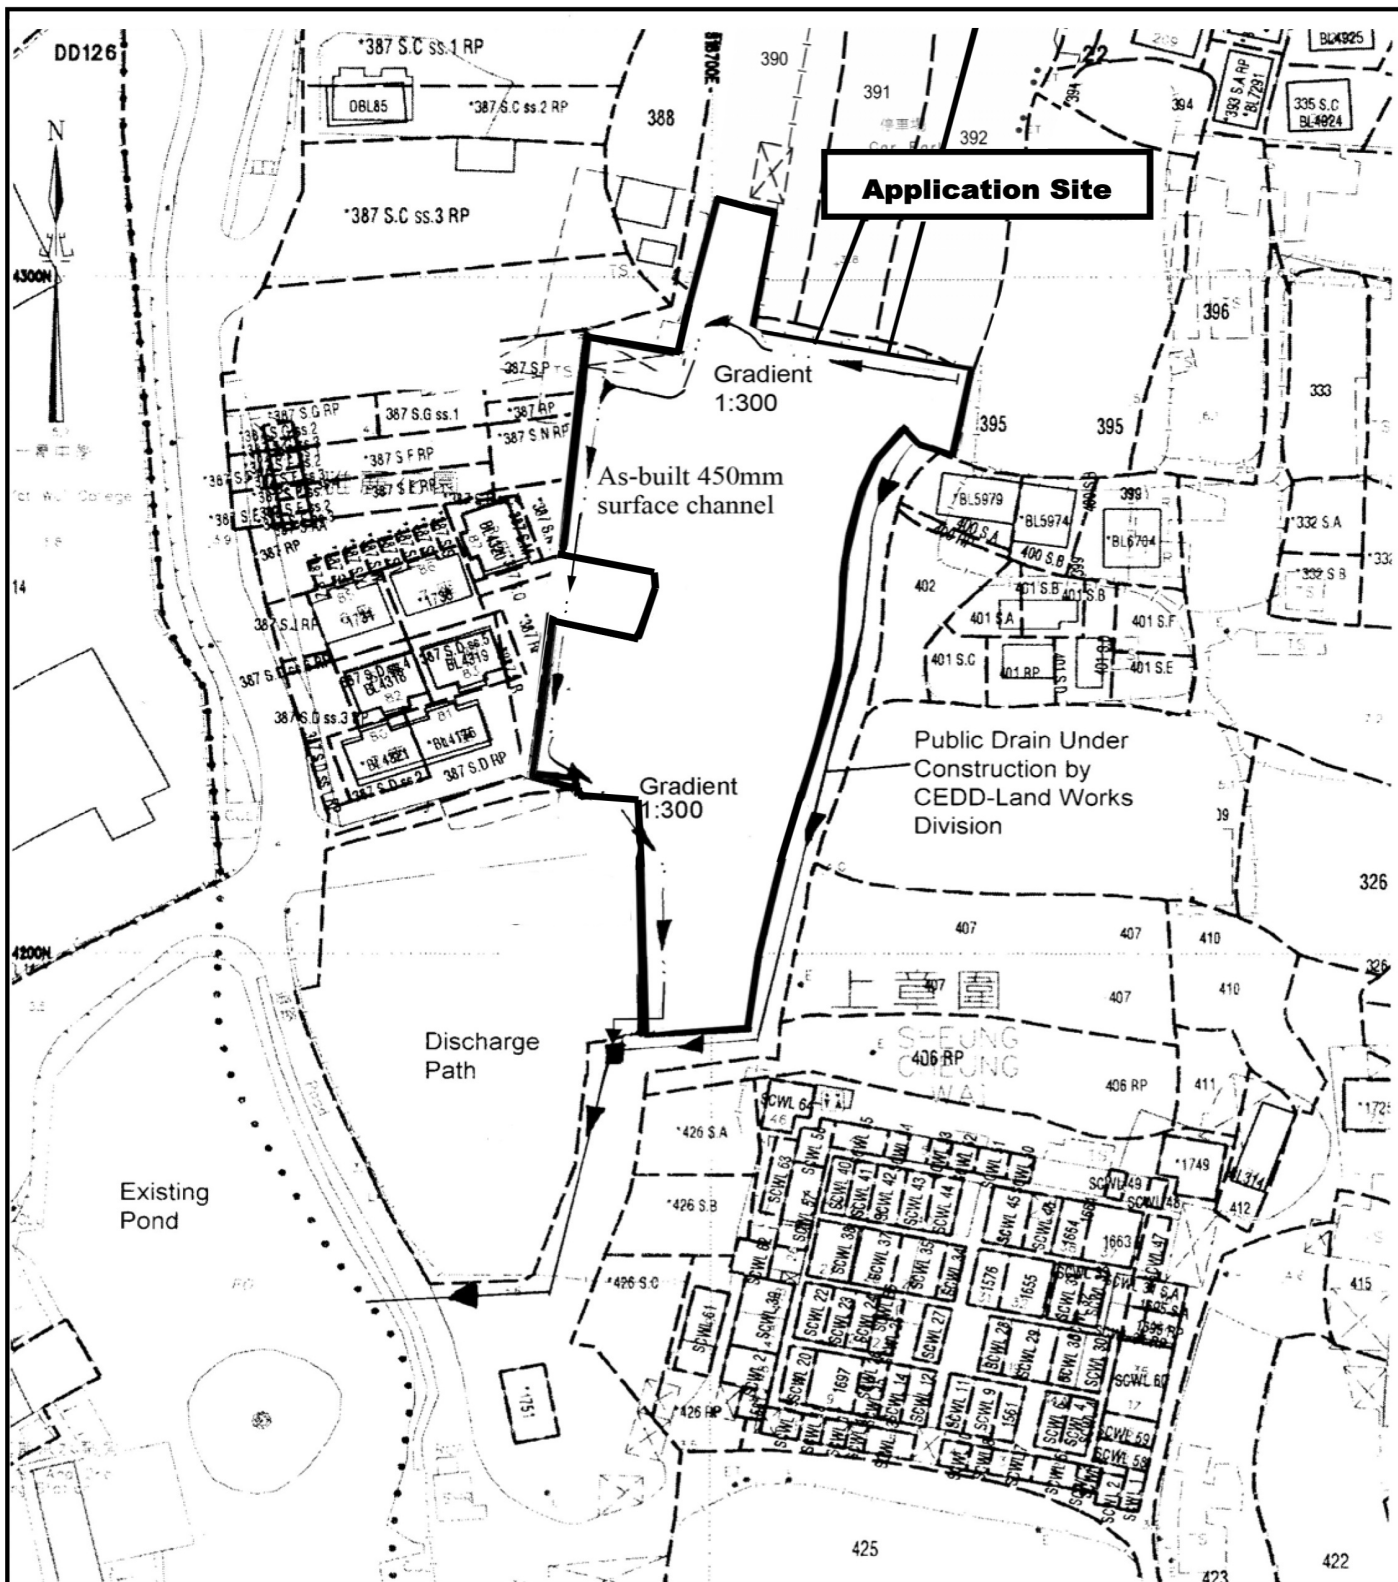

Project 項目名稱:

Proposed Temporary Public Vehicle Park for Private Car for a Period of 3 Years at Lots 390 (Part), 392 (Part), 403 RP (Part), 404 (Part) in D.D. 122 and Adjoining Government Land, Sheung Cheung Wai, Ping Shan, Yuen Long, N.T.

Drawing Title 圖目:

As-built Drainage Plan

Drawing No. 圖號:

Figure 4


Remarks 備註:

■ Existing Manhole

The as-built drainage facilities have been accepted by DSD for previous planning permission No. A/YL-PS/259

Scale 比例:

4:1000

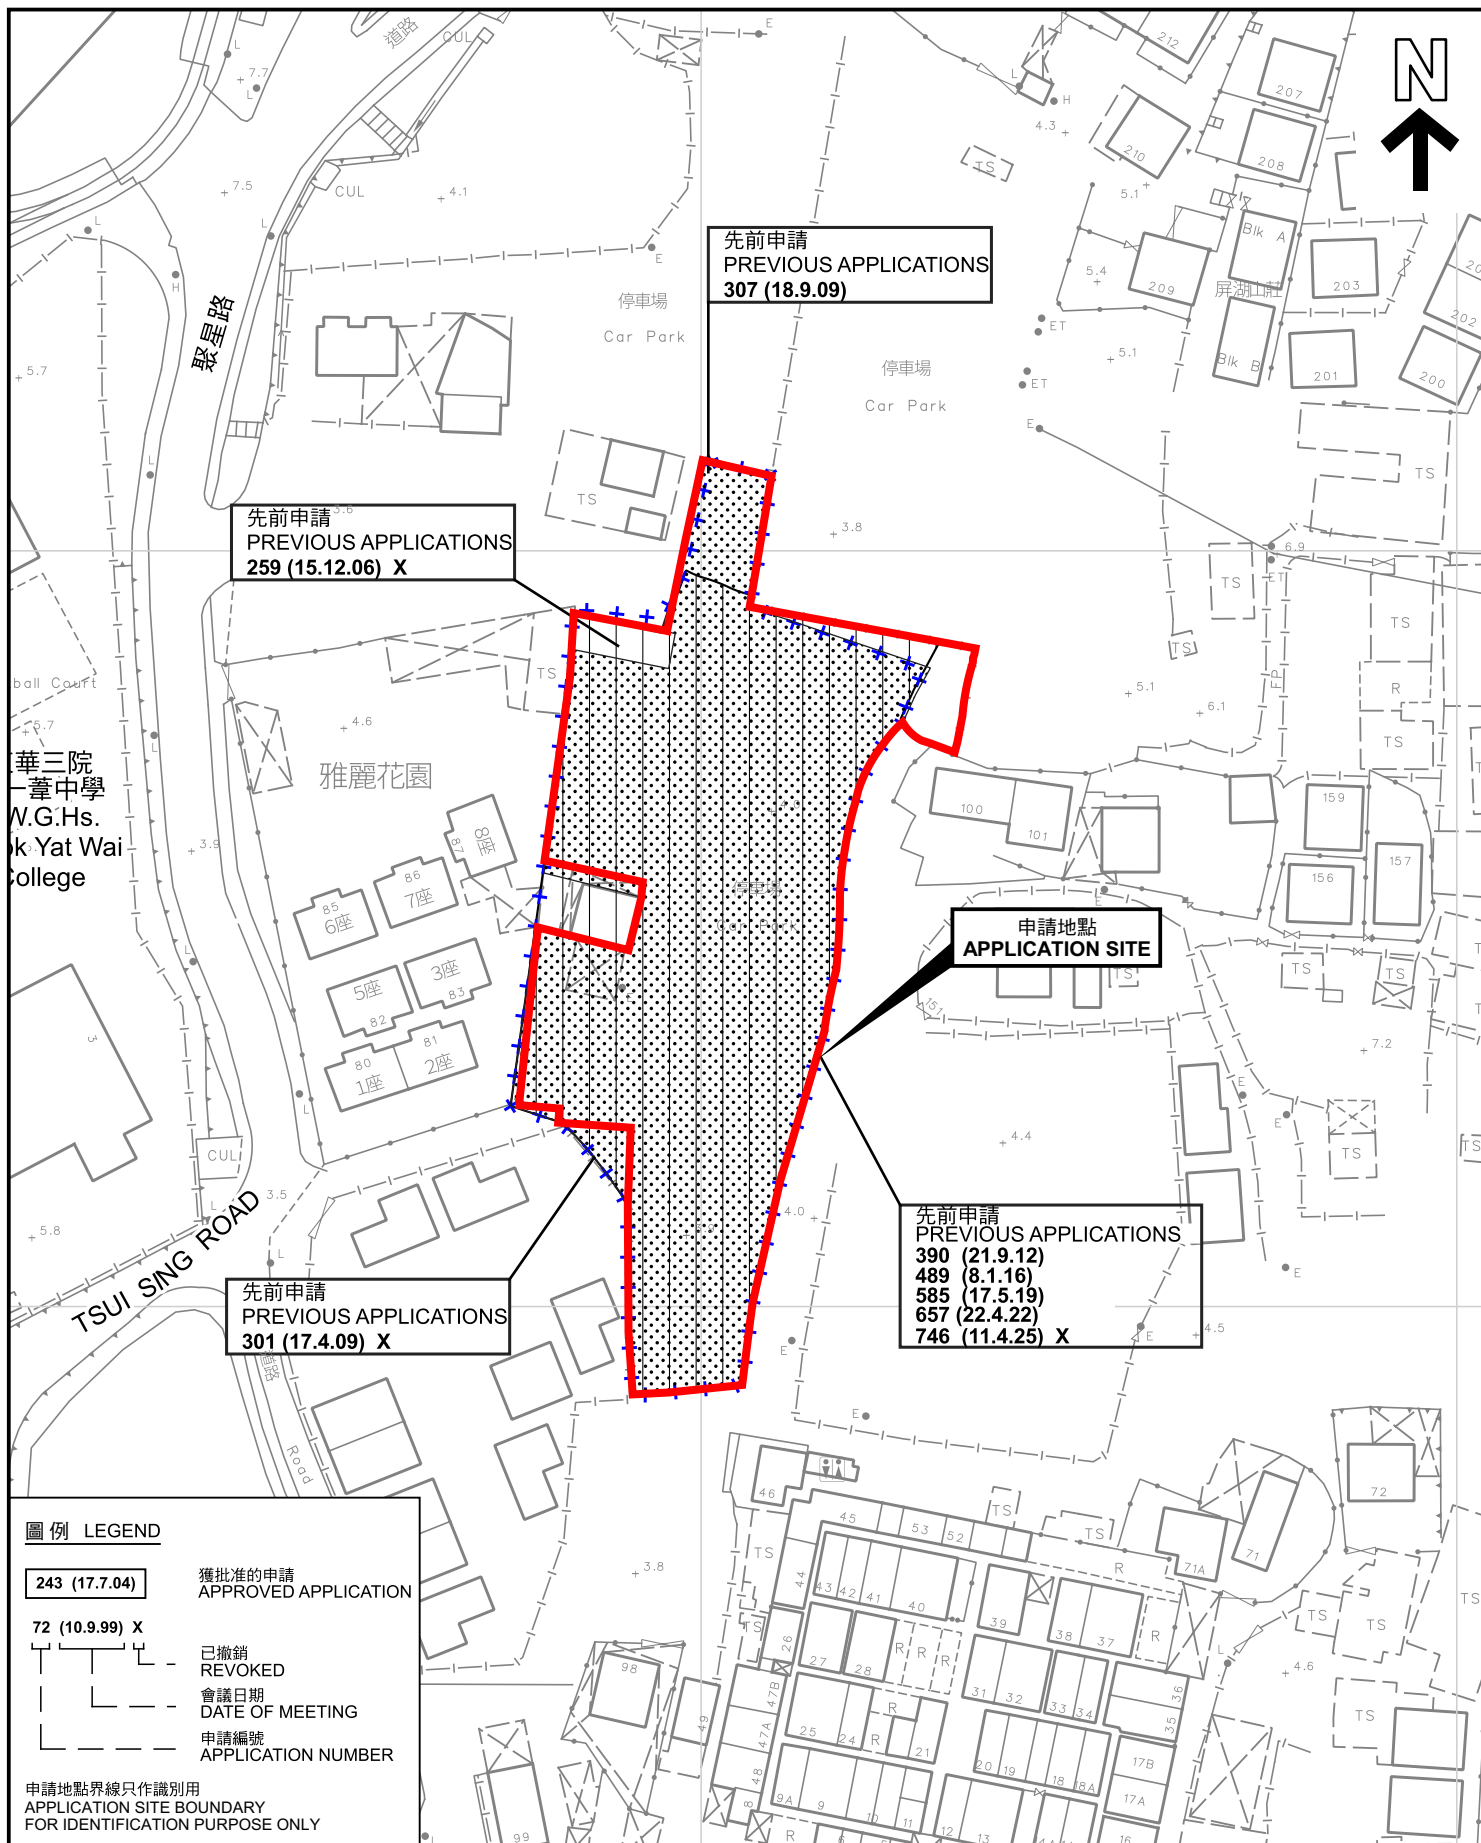

先前申請圖 PREVIOUS APPLICATIONS PLAN

臨時公眾停車場(私家車)(為期3年)
元朗屏山上草圍丈量約份第122約多個地段及毗連政府土地
TEMPORARY PUBLIC VEHICLE PARK (PRIVATE CARS)
FOR A PERIOD OF 3 YEARS
VARIOUS LOTS IN D.D.122 AND ADJOINING GOVERNMENT LAND,
SHEUNG CHEUNG WAI, PING SHAN, YUEN LONG

SCALE 1:1 000 比例尺
米 20 0 20 40 米
METRES




規劃署
Planning Department

參考編號
REFERENCE No.
A/YL-PS/775

圖 PLAN
A-1b

本摘要圖於2026年7月24日擬備，所根據的資料為測量圖編號 6-NW-8A、B、C及D
EXTRACT PLAN PREPARED ON 24.7.2026
BASED ON SURVEY SHEETS No.
6-NW-8A, B, C and D

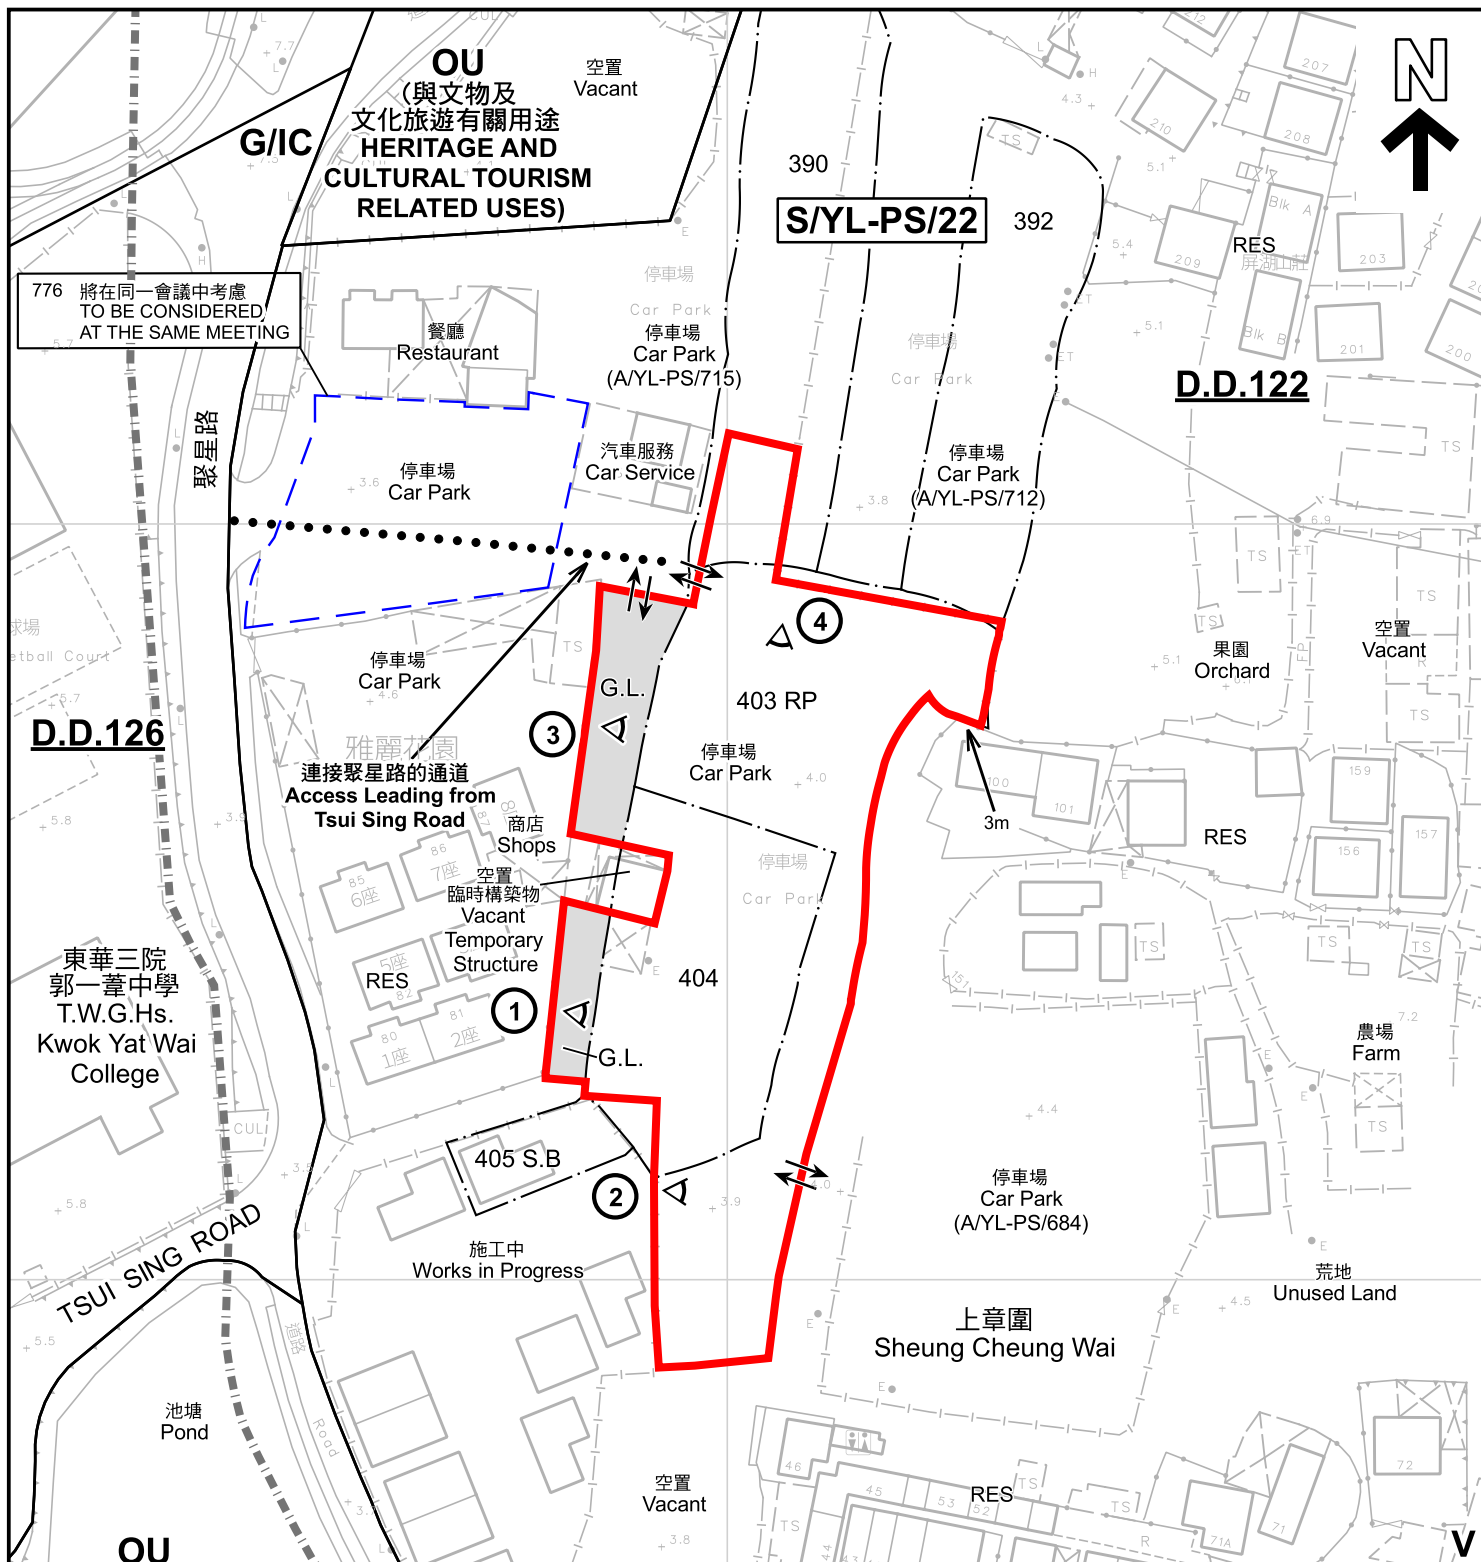

776 將在同一會議中考慮
TO BE CONSIDERED
AT THE SAME MEETING

D.D.126

東華三院
郭一晝中學
T.W.G.Hs.
Kwok Yat Wai
College

OU
(抽水站
及有關設施
**PUMPING STATION
AND ASSOCIATED
FACILITIES)**

註釋 Notes :

2026年4月10日勘測的土地用途
Land uses shown on this plan are in accordance with the land use survey
conducted by the Planning Department on 10.4.2026

圖例 LEGEND


- 申請地點 (界線只作識別用)
APPLICATION SITE (BOUNDARY FOR
IDENTIFICATION PURPOSE ONLY)
- V** 鄉村式發展
VILLAGE TYPE DEVELOPMENT
- G/IC** 政府、機構或社區
GOVERNMENT, INSTITUTION
OR COMMUNITY
- OU** 其他指定用途
OTHER SPECIFIED USES

- G.L.** 政府土地
GOVERNMENT LAND
- RES** 住用構築物
RESIDENTIAL STRUCTURES
- 1 實地照片的觀景點
VIEWING POINT OF SITE PHOTO
- +—+—+—+— 丈量約份界線
D.D. BOUNDARY
- ↔ 入口/出口
INGRESS / EGRESS

平面圖 SITE PLAN

本摘要圖於2026年7月24日擬備，所根據的
資料為測量圖編號 6-NW-8A, B, C及D
EXTRACT PLAN PREPARED ON 24.7.2026
BASED ON SURVEY SHEETS No.
6-NW-8A,B,C&D


臨時公眾停車場(私家車) (為期3年)
元朗屏山上章圍丈量約份第122約多個地段及毗連政府土地
TEMPORARY PUBLIC VEHICLE PARK (PRIVATE CARS)
FOR A PERIOD OF 3 YEARS
VARIOUS LOTS IN D.D.122 AND ADJOINING GOVERNMENT LAND,
SHEUNG CHEUNG WAI, PING SHAN, YUEN LONG

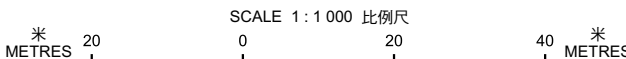

規劃署
Planning Department

參考編號
REFERENCE No.
A/YL-PS/775

圖 PLAN
A-2

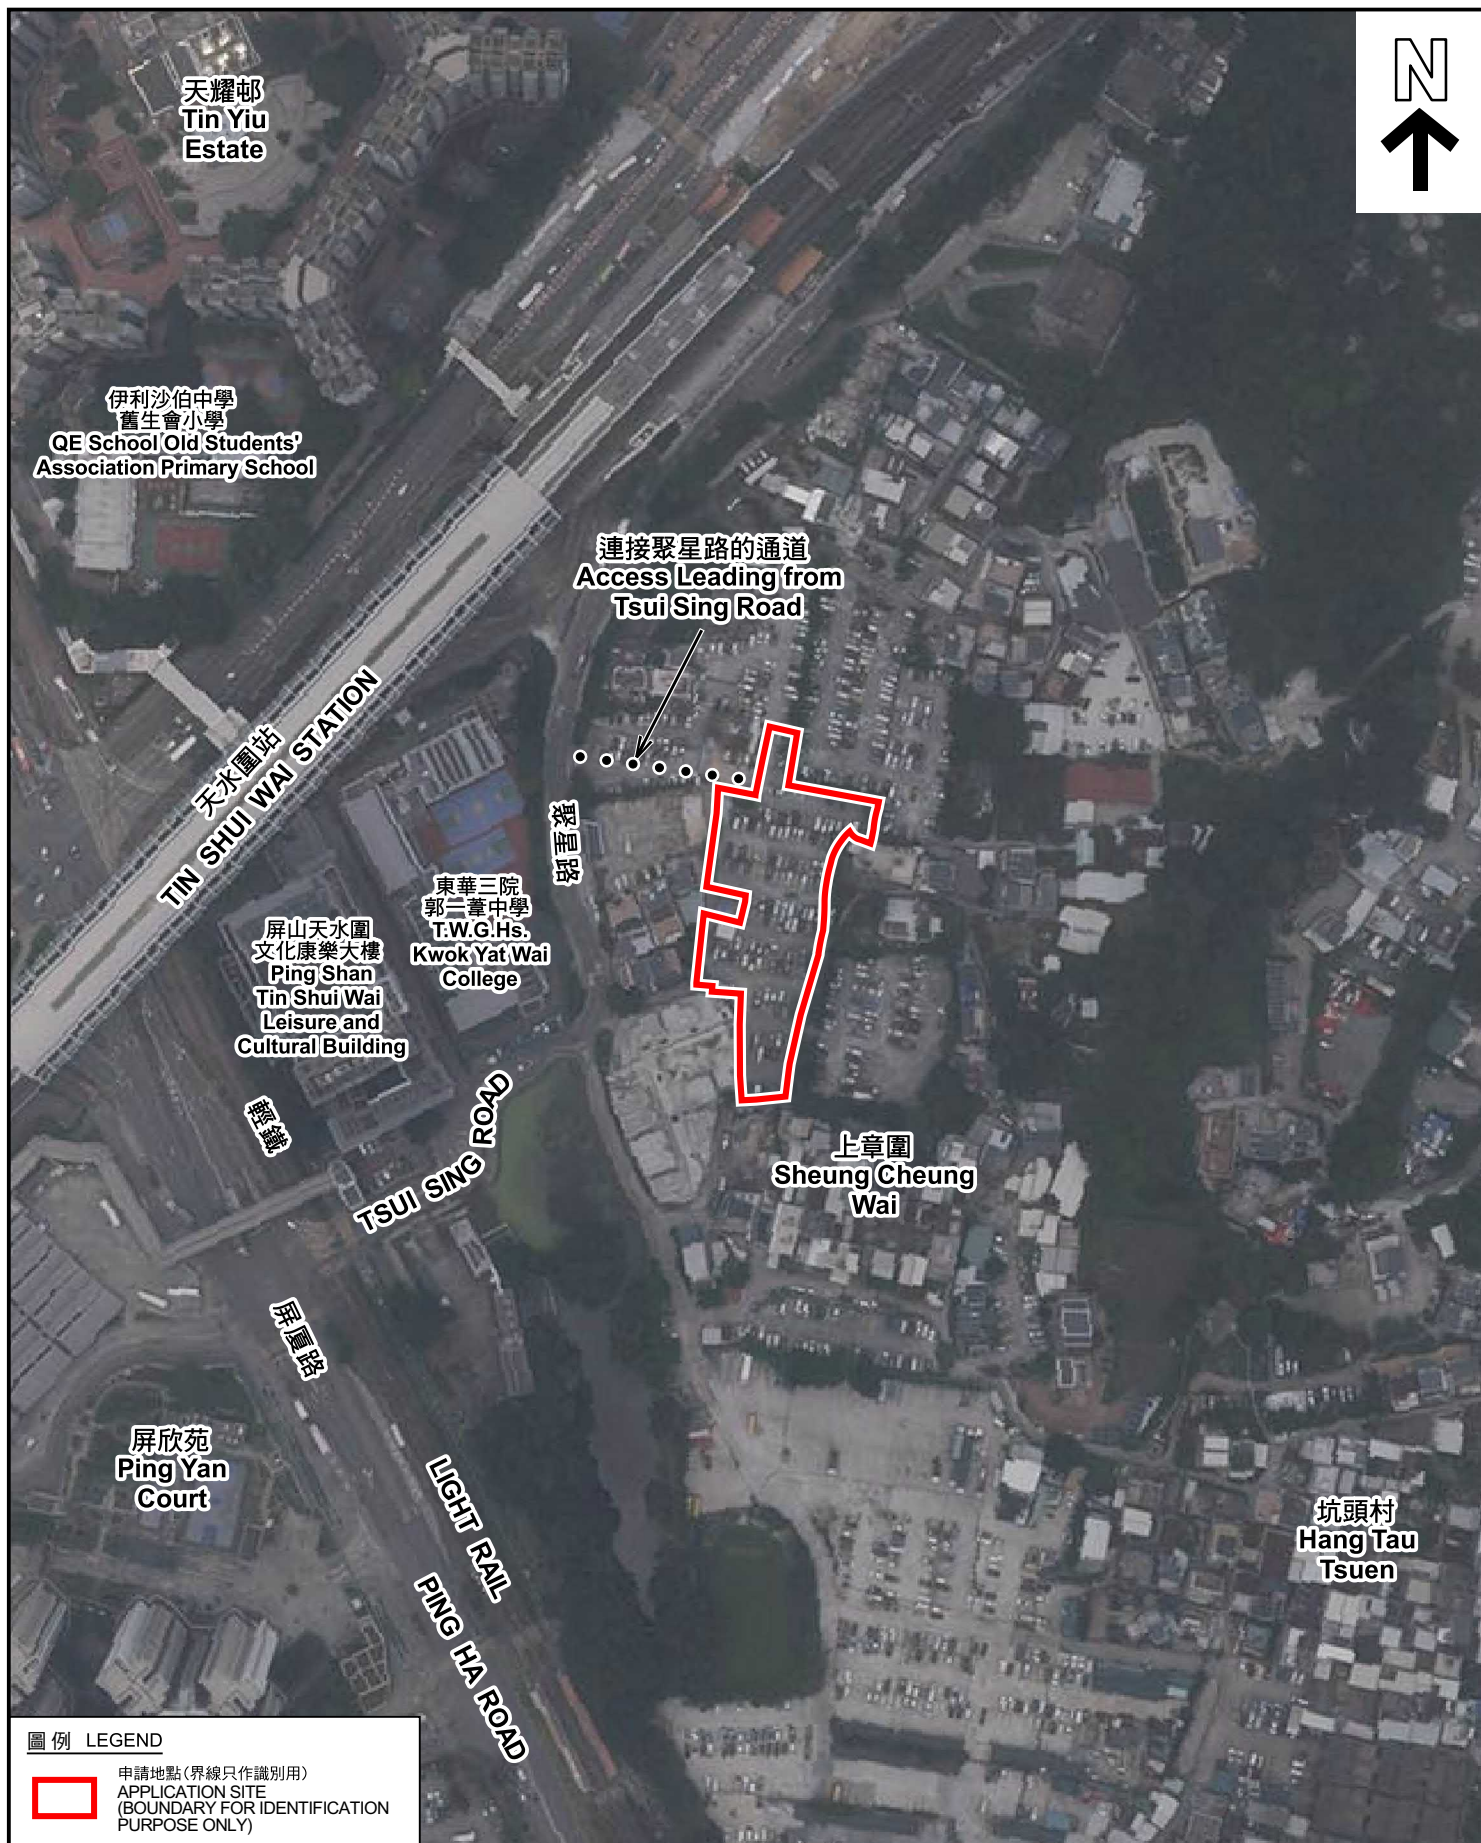

圖例 LEGEND



申請地點(界線只作識別用)
APPLICATION SITE
(BOUNDARY FOR IDENTIFICATION
PURPOSE ONLY)

本摘要圖於2026年7月24日擬備，所根據的資料為地政總署於2025年6月9日拍得的航攝照片編號 E257532C
EXTRACT PLAN PREPARED ON 24.7.2026
BASED ON AERIAL PHOTO No.
E257532C TAKEN ON 9.6.2025
BY LANDS DEPARTMENT

航攝照片 AERIAL PHOTO

臨時公眾停車場(私家車)(為期3年)
元朗屏山上章圍丈量約份第122約多個地段及毗連政府土地
TEMPORARY PUBLIC VEHICLE PARK (PRIVATE CARS)
FOR A PERIOD OF 3 YEARS
VARIOUS LOTS IN D.D.122 AND ADJOINING GOVERNMENT LAND,
SHEUNG CHEUNG WAI, PING SHAN, YUEN LONG



規劃署
Planning Department

參考編號
REFERENCE No.
A/YL-PS/775

圖 PLAN
A-3



實地照片 SITE PHOTOS

臨時公眾停車場(私家車)(為期3年)
元朗屏山上章圍丈量約份第122約多個地段及毗連政府土地
TEMPORARY PUBLIC VEHICLE PARK (PRIVATE CARS)
FOR A PERIOD OF 3 YEARS
VARIOUS LOTS IN D.D.122 AND ADJOINING GOVERNMENT LAND,
SHEUNG CHEUNG WAI, PING SHAN, YUEN LONG



規劃署
Planning Department

參考編號
REFERENCE No.
A/YL-PS/775

圖 PLAN
A-4

本圖於2026年7月24日擬備，所根據的資料為攝於2026年4月10日的實地照片
PLAN PREPARED ON 24.7.2026
BASED ON SITE PHOTOS
TAKEN ON 24.7.2026