


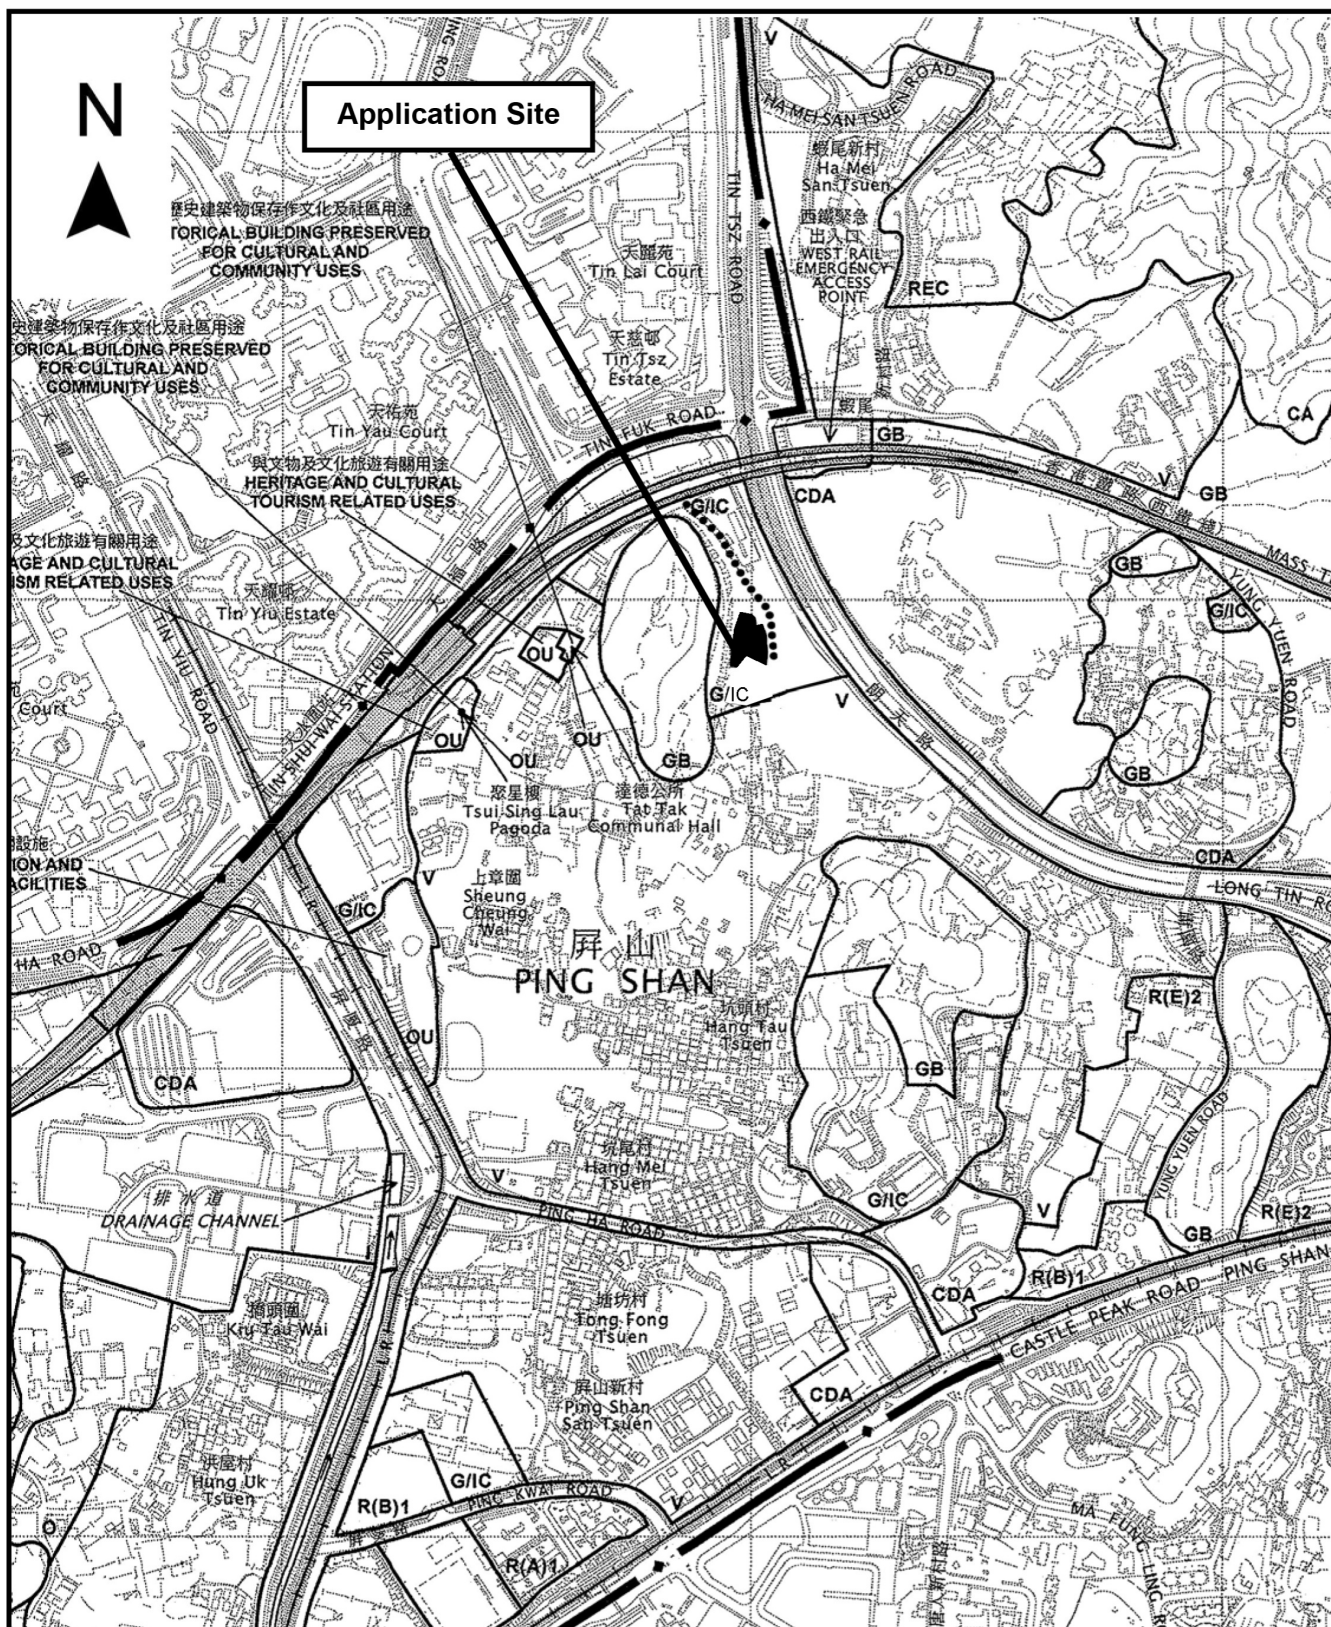

Project 項目名稱:

Temporary Shop & Services and Wholesale of Construction Material for a Period of 3 Years at Lots 256 (Part) & 259 in D.D. 122, Ping Shan, Yuen Long, N.T.

Drawing Title 圖目:

Location Plan

Drawing No. 圖號:

Figure 2

Remarks 備註:

●●● Vehicular access leading from Tsui Sing Road


Scale 比例:

1:7500

(摘錄自申請人於 25.6.2026 呈交的申請書)
(Extract from Applicant's Submission of 25.6.2026)


參考編號
REFERENCE No.
AYL-PS/787

繪圖 DRAWING
A-1

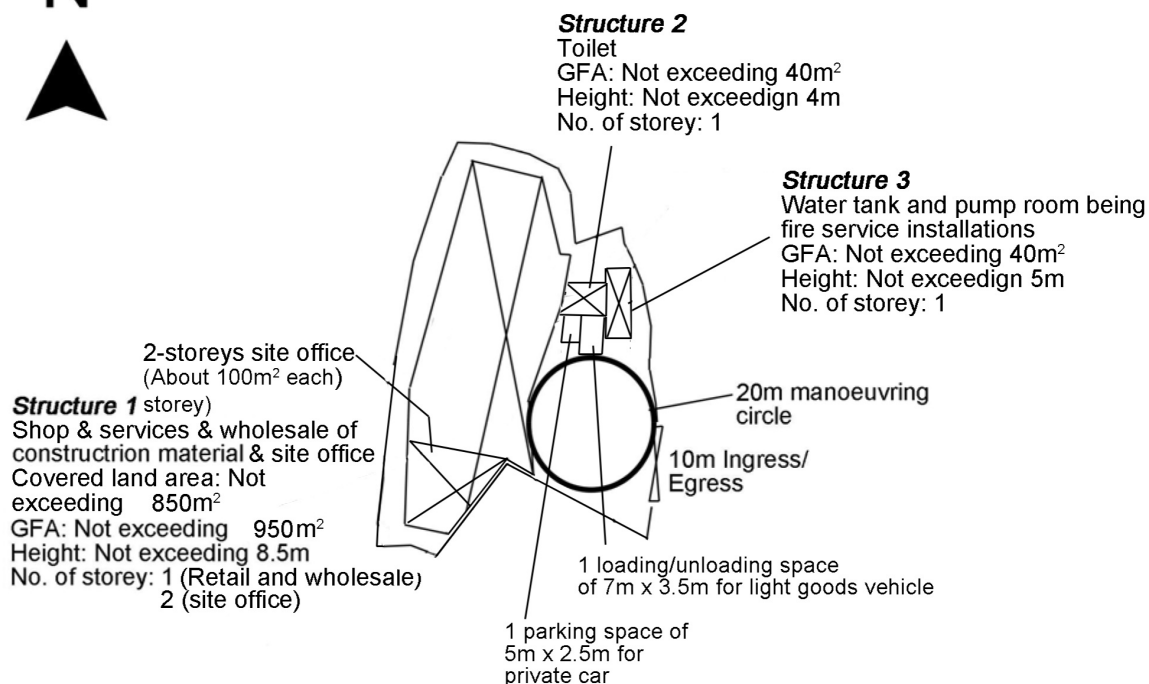

Project 項目名稱: Temporary Shop & Services and Wholesale of Construction Material for a Period of 3 Years at Lots 256 (Part) & 259 in D.D. 122, Ping Shan, Yuen Long, N.T.	Drawing Title 圖目: Proposed Layout Plan	Remarks 備註:
	Drawing No. 圖號: Figure 3	

Scale 比例: 1:1000

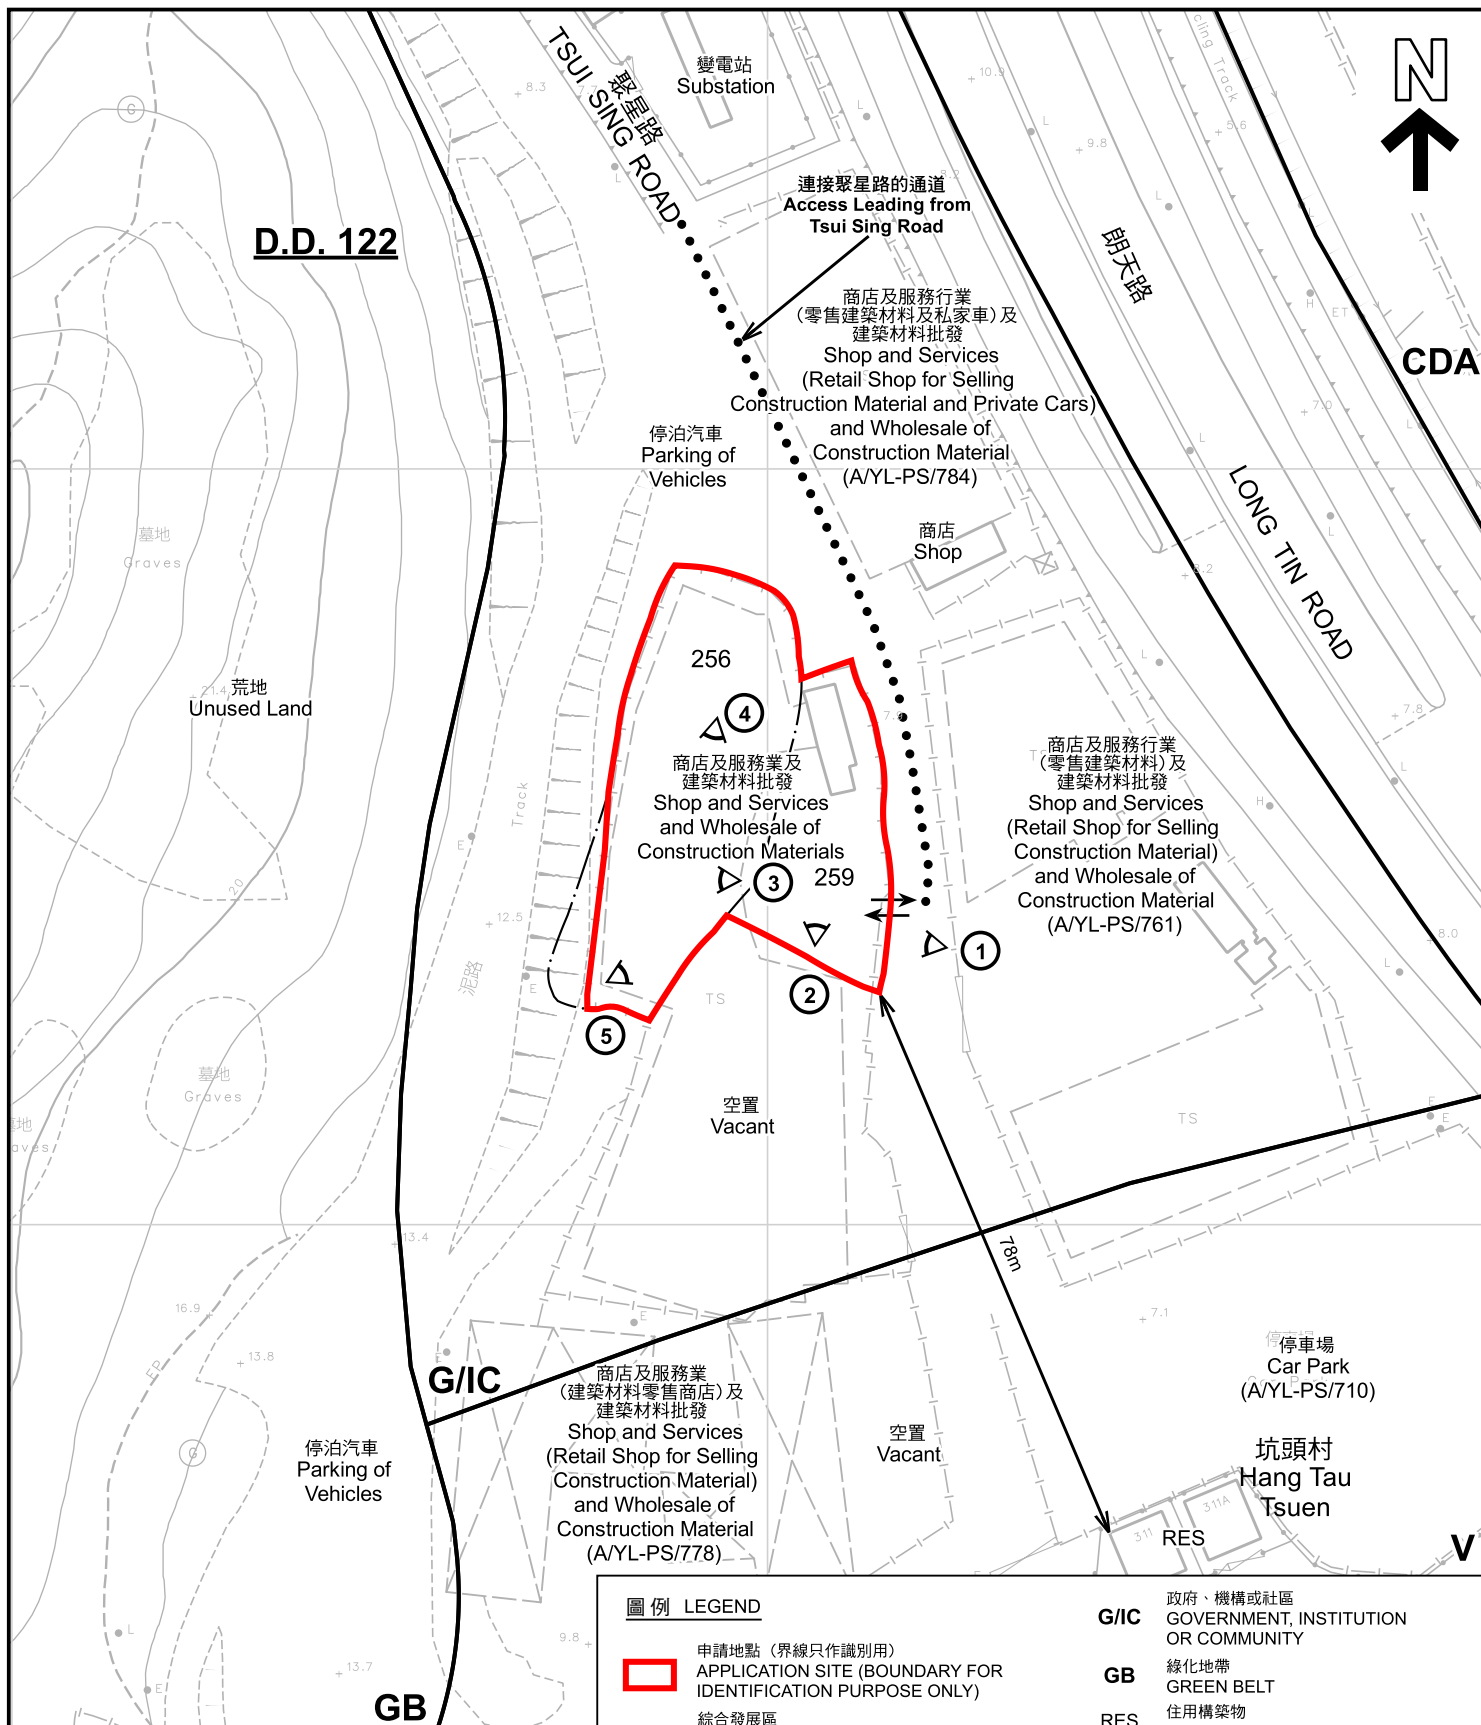

註釋 Notes :

2026年7月3日勘測的土地用途
Land uses shown on this plan are in accordance with the land use survey conducted by the Planning Department on 3.7.2026

圖例 LEGEND

- 申請地點 (界線只作識別用)
APPLICATION SITE (BOUNDARY FOR IDENTIFICATION PURPOSE ONLY)
- 綜合發展區
COMPREHENSIVE DEVELOPMENT AREA
- 鄉村式發展
VILLAGE TYPE DEVELOPMENT

- G/IC 政府、機構或社區
GOVERNMENT, INSTITUTION OR COMMUNITY
- GB 綠化地帶
GREEN BELT
- RES 住用構築物
RESIDENTIAL STRUCTURES
- ① 實地照片的觀景點
VIEWING POINT OF SITE PHOTO
- ↔ 入口/出口
INGRESS / EGRESS

平面圖 SITE PLAN

臨時商店及服務行業及建築材料批發 (為期3年)
元朗屏山丈量約份第122約地段第256號(部分)及第259號
TEMPORARY SHOP AND SERVICES AND WHOLESALE OF CONSTRUCTION MATERIALS FOR A PERIOD OF 3 YEARS
LOTS 256 (PART) AND 259 IN D.D.122, PING SHAN, YUEN LONG

SCALE 1 : 1 000 比例尺


米 20 0 20 40 米
METRES



規劃署
Planning Department

參考編號
REFERENCE No.
A/YL-PS/787

圖 PLAN
A-2

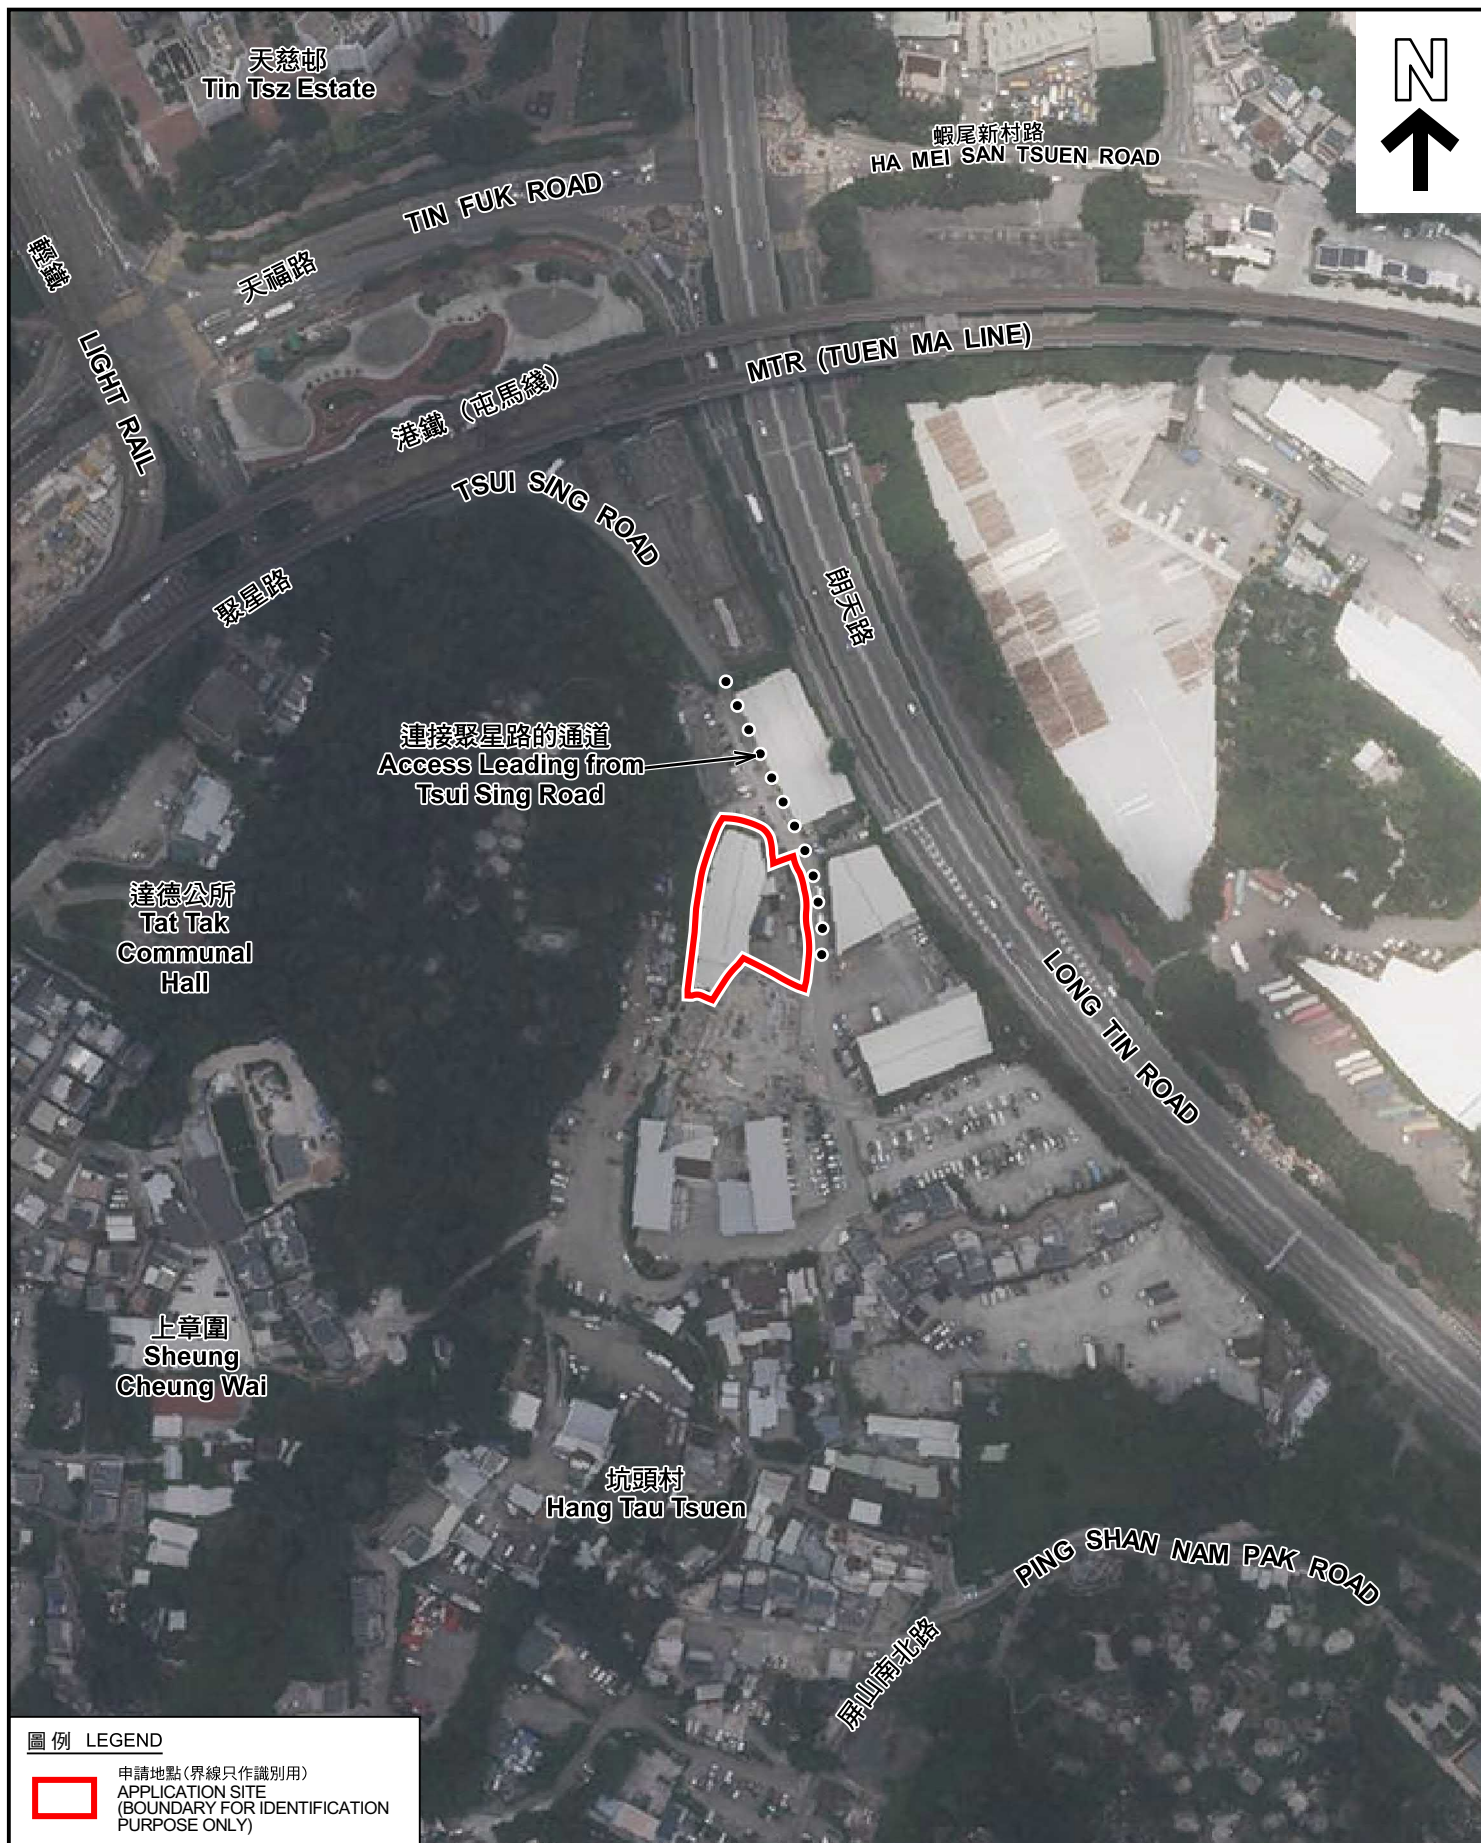

圖例 LEGEND



申請地點(界線只作識別用)
APPLICATION SITE
(BOUNDARY FOR IDENTIFICATION
PURPOSE ONLY)

本摘要圖於2026年7月8日擬備，所根據的資料為地政總署於2025年6月9日拍得的航攝照片編號 E257531C
EXTRACT PLAN PREPARED ON 8.7.2026
BASED ON AERIAL PHOTO No.
E257531C TAKEN ON 9.6.2025
BY LANDS DEPARTMENT

航攝照片 AERIAL PHOTO


臨時商店及服務行業及建築材料批發(為期3年)
元朗屏山丈量約份第122約地段第256號(部分)及第259號
TEMPORARY SHOP AND SERVICES AND WHOLESALE OF
CONSTRUCTION MATERIALS FOR A PERIOD OF 3 YEARS
LOTS 256 (PART) AND 259 IN D.D.122, PING SHAN, YUEN LONG



規劃署
Planning Department

參考編號
REFERENCE No.
A/YL-PS/787

圖 PLAN
A-3

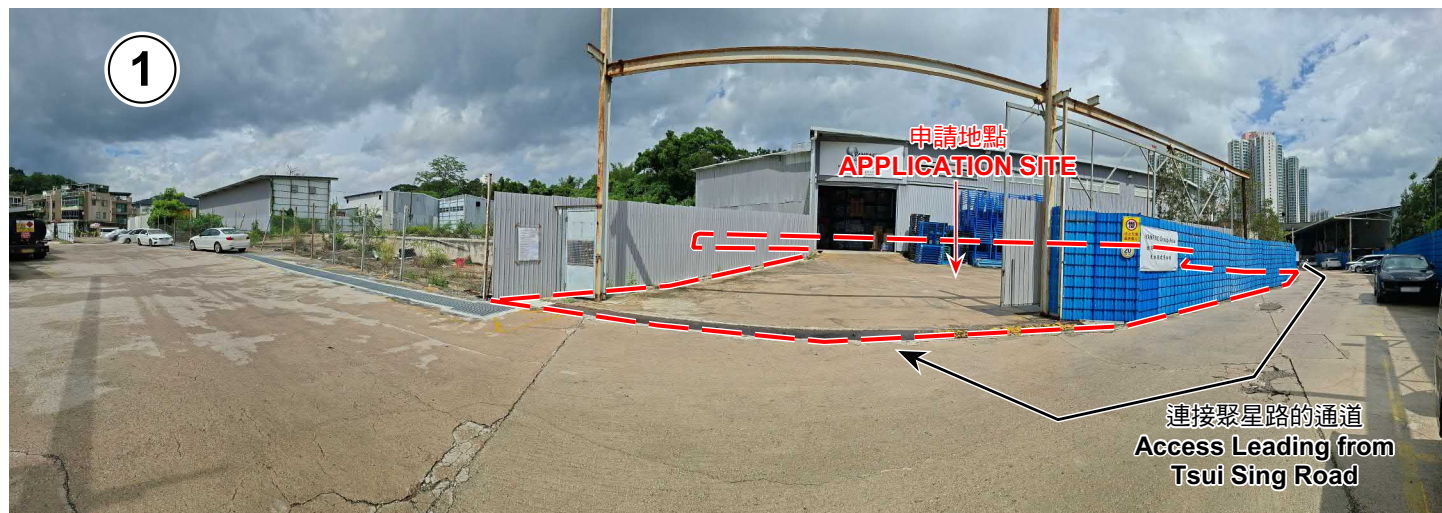

申請地點界線只作識別用 APPLICATION SITE BOUNDARY FOR IDENTIFICATION PURPOSE ONLY

實地照片 SITE PHOTOS

臨時商店及服務行業及建築材料批發 (為期3年)
元朗屏山丈量約份第122約地段第256號(部分)及第259號
TEMPORARY SHOP AND SERVICES AND WHOLESALE OF
CONSTRUCTION MATERIALS FOR A PERIOD OF 3 YEARS
LOTS 256 (PART) AND 259 IN D.D.122, PING SHAN, YUEN LONG



規劃署
Planning Department

參考編號
REFERENCE No.
A/YL-PS/787

圖 PLAN
A-4a

本圖於2026年7月8日擬備，所根據的資料為攝於2026年7月3日的實地照片
PLAN PREPARED ON 8.7.2026
BASED ON SITE PHOTOS
TAKEN ON 3.7.2026



實地照片 SITE PHOTOS

臨時商店及服務行業及建築材料批發 (為期3年)
元朗屏山丈量約份第122約地段第256號(部分)及第259號
TEMPORARY SHOP AND SERVICES AND WHOLESALE OF
CONSTRUCTION MATERIALS FOR A PERIOD OF 3 YEARS
LOTS 256 (PART) AND 259 IN D.D.122, PING SHAN, YUEN LONG



規劃署
Planning Department

參考編號
REFERENCE No.
A/YL-PS/787

圖 PLAN
A-4b

本圖於2026年7月9日擬備，所根據的資料為攝於2026年7月3日的實地照片
PLAN PREPARED ON 9.7.2026
BASED ON SITE PHOTOS
TAKEN ON 3.7.2026