

This document is received on 17 JUL 2026
The Town Planning Board will formally acknowledge
the date of receipt of the application only upon receipt
of all the required information and documents.

Form No. S16-III
表格第 S16-III 號

**APPLICATION FOR PERMISSION
UNDER SECTION 16 OF
THE TOWN PLANNING ORDINANCE
(CAP. 131)**

根據《城市規劃條例》(第131章)
第16條遞交的許可申請

**Applicable to Proposal Only Involving Temporary Use/Development of Land
and/or Building Not Exceeding 3 Years in Rural Areas or Regulated Areas,
or Renewal of Permission for such Temporary Use or Development***

**適用於祇涉及位於鄉郊地區或受規管地區土地上及/或建築物內進行
為期不超過三年的臨時用途/發展或該等臨時用途/發展的許可續期的建議***

**Form No. S16-I should be used for other Temporary Use/Development of Land and/or Building (e.g. temporary use/developments in the Urban Area) and Renewal of Permission for such Temporary Use or Development.*

**其他土地上及/或建築物內的臨時用途/發展 (例如位於市區內的臨時用途或發展) 及有關該等臨時用途/發展的許可續期，應使用表格第 S16-I 號。*

Applicant who would like to publish the notice of application in local newspapers to meet one of the Town Planning Board's requirements of taking reasonable steps to obtain consent of or give notification to the current land owner, please refer to the following link regarding publishing the notice in the designated newspapers:
https://www.tpb.gov.hk/en/plan_application/apply.html

申請人如欲在本地報章刊登申請通知，以採取城市規劃委員會就取得現行土地擁有人的同意或通知現行土地擁有人所指定的其中一項合理步驟，請瀏覽以下網址有關在指定的報章刊登通知：
https://www.tpb.gov.hk/tc/plan_application/apply.html

General Note and Annotation for the Form

填寫表格的一般指引及註解

"Current land owner" means any person whose name is registered in the Land Registry as that of an owner of the land to which the application relates, as at 6 weeks before the application is made

「現行土地擁有人」指在提出申請前六星期，其姓名或名稱已在土地註冊處註冊為該申請所關乎的土地的擁有人的人

& Please attach documentary proof 請夾附證明文件

^ Please insert number where appropriate 請在適當地方註明編號

Please fill "NA" for inapplicable item 請在不適用的項目填寫「不適用」

Please use separate sheets if the space provided is insufficient 如所提供的空間不足，請另頁說明

Please insert a 「✓」 at the appropriate box 請在適當的方格內上加上「✓」號

2601580 29/6 By Hand

Form No. S16-III 表格第 S16-III 號

For Official Use Only 請勿填寫此欄	Application No. 申請編號	A/YL-LFs/623
	Date Received 收到日期	17 JUL 2026

- The completed form and supporting documents (if any) should be sent to the Secretary, Town Planning Board (the Board), 15/F, North Point Government Offices, 333 Java Road, North Point, Hong Kong.
申請人須把填妥的申請表格及其他支持申請的文件 (倘有), 送交香港北角渣華道 333 號北角政府合署 15 樓城市規劃委員會(下稱「委員會」)秘書收。
- Please read the "Guidance Notes" carefully before you fill in this form. The document can be downloaded from the Board's website at <http://www.tpb.gov.hk/>. It can also be obtained from the Secretariat of the Board at 15/F, North Point Government Offices, 333 Java Road, North Point, Hong Kong (Tel: 2231 4810 or 2231 4835), and the Planning Enquiry Counters of the Planning Department (Hotline: 2231 5000) (17/F, North Point Government Offices, 333 Java Road, North Point, Hong Kong and 14/F, Sha Tin Government Offices, 1 Sheung Wo Che Road, Sha Tin, New Territories).
請先細閱《申請須知》的資料單張, 然後填寫此表格。該份文件可從委員會的網頁下載 (網址: <http://www.tpb.gov.hk/>), 亦可向委員會秘書處 (香港北角渣華道 333 號北角政府合署 15 樓 - 電話: 2231 4810 或 2231 4835) 及規劃署的規劃資料查詢處 (熱線: 2231 5000) (香港北角渣華道 333 號北角政府合署 17 樓及新界沙田上禾輦路 1 號沙田政府合署 14 樓) 索取。
- This form can be downloaded from the Board's website, and obtained from the Secretariat of the Board and the Planning Enquiry Counters of the Planning Department. The form should be typed or completed in block letters. The processing of the application may be refused if the required information or the required copies are incomplete.
此表格可從委員會的網頁下載, 亦可向委員會秘書處及規劃署的規劃資料查詢處索取。申請人須以打印方式或以正楷填寫表格。如果申請人所提交的資料或文件副本不齊全, 委員會可拒絕處理有關申請。

1. Name of Applicant 申請人姓名/名稱

(☐ Mr. 先生 / ☐ Mrs. 夫人 / ☐ Miss 小姐 / ☐ Ms. 女士 / ☒ Company 公司 / ☐ Organisation 機構)

億生國際有限公司
BILLION GAINER INTERNATIONAL LIMITED

2. Name of Authorised Agent (if applicable) 獲授權代理人姓名/名稱 (如適用)

(☐ Mr. 先生 / ☐ Mrs. 夫人 / ☐ Miss 小姐 / ☐ Ms. 女士 / ☒ Company 公司 / ☐ Organisation 機構)

Allgain Land Planning Limited 全堅土地規劃有限公司

3. Application Site 申請地點

(a) Full address / location / demarcation district and lot number (if applicable) 詳細地址/地點/丈量約份及地段號碼 (如適用)	新界元朗流浮山丈量約份第129約地段第1694號(部份)、第1697號(部份)、第1698號 Lot 1694 (Part), 1697 (Part) & 1698 in D.D. 129, Lau Fau Shan, Yuen Long, New Territories
(b) Site area and/or gross floor area involved 涉及的地盤面積及/或總樓面面積	☒ Site area 地盤面積 1200 sq.m 平方米 ☒ About 約 ☒ Gross floor area 總樓面面積 580 sq.m 平方米 ☒ About 約
(c) Area of Government land included (if any) 所包括的政府土地面積 (倘有)	 sq.m 平方米 ☐ About 約

(d) Name and number of the related statutory plan(s) 有關法定圖則的名稱及編號	Approved Lau Fau Shan & Tsim Bei Tsui Outline Zoning Plan No. S/YL-LFS/11 流浮山及尖鼻咀分區計劃大綱核准圖編號 S/YL-LFS/11
(e) Land use zone(s) involved 涉及的土地用途地帶	Residential (Group E) 住宅(戊類)
(f) Current use(s) 現時用途	現時是空置的 (If there are any Government, institution or community facilities, please illustrate on plan and specify the use and gross floor area) (如有任何政府、機構或社區設施，請在圖則上顯示，並註明用途及總樓面面積)

4. "Current Land Owner" of Application Site 申請地點的「現行土地擁有人」

The applicant 申請人 -

- ☐ is the sole "current land owner"^{#&} (please proceed to Part 6 and attach documentary proof of ownership).
是唯一的「現行土地擁有人」^{#&} (請繼續填寫第 6 部分，並夾附業權證明文件)。
- ☐ is one of the "current land owners"^{#&} (please attach documentary proof of ownership).
是其中一名「現行土地擁有人」^{#&} (請夾附業權證明文件)。
- ☒ is not a "current land owner"[#].
並不是「現行土地擁有人」[#]。
- ☐ The application site is entirely on Government land (please proceed to Part 6).
申請地點完全位於政府土地上 (請繼續填寫第 6 部分)。

5. Statement on Owner's Consent/Notification

就土地擁有人的同意/通知土地擁有人的陳述

- (a) According to the record(s) of the Land Registry as at (DD/MM/YYYY), this application involves a total of "current land owner(s)"[#].
根據土地註冊處截至 年 月 日的記錄，這宗申請共牽涉 名「現行土地擁有人」[#]。

(b) The applicant 申請人 -

- ☐ has obtained consent(s) of "current land owner(s)"[#].
已取得 名「現行土地擁有人」[#]的同意。

Details of consent of "current land owner(s)" [#] obtained 取得「現行土地擁有人」 [#] 同意的詳情		
No. of 'Current Land Owner(s)' 「現行土地擁有人」數目	Lot number/address of premises as shown in the record of the Land Registry where consent(s) has/have been obtained 根據土地註冊處記錄已獲得同意的地段號碼/處所地址	Date of consent obtained (DD/MM/YYYY) 取得同意的日期 (日/月/年)

(Please use separate sheets if the space of any box above is insufficient. 如上列任何方格的空間不足，請另頁說明)

- ☐ has notified "current land owner(s)"#
已通知 名「現行土地擁有人」#。

Details of the "current land owner(s)"# notified 已獲通知「現行土地擁有人」#的詳細資料		
No. of 'Current Land Owner(s)' 「現行土地擁有人」數目	Lot number/address of premises as shown in the record of the Land Registry where notification(s) has/have been given 根據土地註冊處記錄已發出通知的地段號碼／處所地址	Date of notification given (DD/MM/YYYY) 通知日期(日/月/年)

(Please use separate sheets if the space of any box above is insufficient. 如上列任何方格的空間不足，請另頁說明)

- ☒ has taken reasonable steps to obtain consent of or give notification to owner(s):
已採取合理步驟以取得土地擁有人的同意或向該人發給通知。詳情如下：

Reasonable Steps to Obtain Consent of Owner(s) 取得土地擁有人的同意所採取的合理步驟

- ☐ sent request for consent to the "current land owner(s)" on _____ (DD/MM/YYYY)#&
於 _____ (日/月/年)向每一名「現行土地擁有人」#郵遞要求同意書&

Reasonable Steps to Give Notification to Owner(s) 向土地擁有人發出通知所採取的合理步驟

- ☐ published notices in local newspapers on _____ (DD/MM/YYYY)&
於 _____ (日/月/年)在指定報章就申請刊登一次通知&

- ☒ posted notice in a prominent position on or near application site/premises on _____ (DD/MM/YYYY)&
於 4/6/2026-18/6/2026 (日/月/年)在申請地點／申請處所或附近的顯明位置貼出關於該申請的通知&

- ☒ sent notice to relevant owners' corporation(s)/owners' committee(s)/mutual aid committee(s)/management office(s) or rural committee on _____ (DD/MM/YYYY)&
於 23/06/2026 (日/月/年)把通知寄往相關的業主立案法團/業主委員會/互助委員會或管理處，或有關的鄉事委員會&

Others 其他

- ☐ others (please specify)
其他（請指明）

Note: May insert more than one 「✓」.

Information should be provided on the basis of each and every lot (if applicable) and premises (if any) in respect of the application.

註：可在多於一個方格內加上「✓」號

申請人須就申請涉及的每一地段（倘適用）及處所（倘有）分別提供資料

6. Type(s) of Application 申請類別**(A) Temporary Use/Development of Land and/or Building Not Exceeding 3 Years in Rural Areas or Regulated Areas**

位於鄉郊地區或受規管地區土地上及/或建築物內進行為期不超過三年的臨時用途/發展

(For Renewal of Permission for Temporary Use or Development in Rural Areas or Regulated Areas, please proceed to Part (B))

(如屬位於鄉郊地區或受規管地區臨時用途/發展的規劃許可續期，請填寫(B)部分)

(a) Proposed use(s)/development 擬議用途/發展	Proposed Temporary Warehouse 擬議臨時貨倉
(Please illustrate the details of the proposal on a layout plan) (請用平面圖說明擬議詳情)	

(b) Effective period of permission applied for 申請的許可有效期	☒ year(s) 年	3
	☐ month(s) 個月	

(c) Development Schedule 發展細節表

Proposed uncovered land area 擬議露天土地面積	680	sq.m	☒ About 約
Proposed covered land area 擬議有上蓋土地面積	520	sq.m	☒ About 約
Proposed number of buildings/structures 擬議建築物/構築物數目	3		
Proposed domestic floor area 擬議住用樓面面積	0	sq.m	☐ About 約
Proposed non-domestic floor area 擬議非住用樓面面積	580	sq.m	☒ About 約
Proposed gross floor area 擬議總樓面面積	580	sq.m	☒ About 約

Proposed height and use(s) of different floors of buildings/structures (if applicable) 建築物/構築物的擬議高度及不同樓層的擬議用途 (如適用) (Please use separate sheets if the space below is insufficient) (如以下空間不足，請另頁說明)

構築物1-2: 貨倉，每個每層面積約230平方米，1層高，高度不多於8米，樓面面積約230平方米。

構築物3: 辦公室，每層面積約60平方米，2層高，高度不多於7米，總面積約120平方米。

Proposed number of car parking spaces by types 不同種類停車位的擬議數目

Private Car Parking Spaces 私家車車位	0
Motorcycle Parking Spaces 電單車車位	0
Light Goods Vehicle Parking Spaces 輕型貨車泊車位	0
Medium Goods Vehicle Parking Spaces 中型貨車泊車位	0
Heavy Goods Vehicle Parking Spaces 重型貨車泊車位	0
Others (Please Specify) 其他 (請列明)	0

Proposed number of loading/unloading spaces 上落客貨車位的擬議數目

Taxi Spaces 的士車位	0
Coach Spaces 旅遊巴車位	0
Light Goods Vehicle Spaces 輕型貨車車位	1
Medium Goods Vehicle Spaces 中型貨車車位	0
Heavy Goods Vehicle Spaces 重型貨車車位	0
Others (Please Specify) 其他 (請列明)	0

Proposed operating hours 擬議營運時間

星期一至星期六上午八時至下午六時，星期日及公眾假期全日休業。

(d) Any vehicular access to the site/subject building? 是否有車路通往地盤/ 有關建築物?	Yes 是 No 否	☒ There is an existing access. (please indicate the street name, where appropriate) 有一條現有車路。(請註明車路名稱(如適用)) 由流浮山的深灣路經一條鄉村道路進入 ☐ There is a proposed access. (please illustrate on plan and specify the width) 有一條擬議車路。(請在圖則顯示，並註明車路的闊度) ☐																														
(e) Impacts of Development Proposal 擬議發展計劃的影響 (If necessary, please use separate sheets to indicate the proposed measures to minimise possible adverse impacts or give justifications/reasons for not providing such measures. 如需要的話，請另頁註明可盡量減少可能出現不良影響的措施，否則請提供理據/理由。)																																
(i) Does the development proposal involve alteration of existing building? 擬議發展計劃是否包括現有建築物的改動?	Yes 是 No 否	☐ Please provide details 請提供詳情 ☒																														
(ii) Does the development proposal involve the operation on the right? 擬議發展是否涉及右列的工程?	Yes 是 No 否	☐ (Please indicate on site plan the boundary of concerned land/pond(s), and particulars of stream diversion, the extent of filling of land/pond(s) and/or excavation of land) (請用地盤平面圖顯示有關土地/池塘界線，以及河道改道、填塘、填土及/或挖土的細節及/或範圍) ☐ Diversion of stream 河道改道 ☐ Filling of pond 填塘 Area of filling 填塘面積 sq.m 平方米 ☐ About 約 Depth of filling 填塘深度 m 米 ☐ About 約 ☐ Filling of land 填土 Area of filling 填土面積 sq.m 平方米 ☐ About 約 Depth of filling 填土厚度 m 米 ☐ About 約 ☐ Excavation of land 挖土 Area of excavation 挖土面積 sq.m 平方米 ☐ About 約 Depth of excavation 挖土深度 m 米 ☐ About 約 ☒																														
(iii) Would the development proposal cause any adverse impacts? 擬議發展計劃會否造成不良影響?	<table border="0"> <tr> <td>On environment 對環境</td> <td>Yes 會 ☐</td> <td>No 不會 ☒</td> </tr> <tr> <td>On traffic 對交通</td> <td>Yes 會 ☐</td> <td>No 不會 ☒</td> </tr> <tr> <td>On water supply 對供水</td> <td>Yes 會 ☐</td> <td>No 不會 ☒</td> </tr> <tr> <td>On drainage 對排水</td> <td>Yes 會 ☐</td> <td>No 不會 ☒</td> </tr> <tr> <td>On slopes 對斜坡</td> <td>Yes 會 ☐</td> <td>No 不會 ☒</td> </tr> <tr> <td>Affected by slopes 受斜坡影響</td> <td>Yes 會 ☐</td> <td>No 不會 ☒</td> </tr> <tr> <td>Landscape Impact 構成景觀影響</td> <td>Yes 會 ☐</td> <td>No 不會 ☒</td> </tr> <tr> <td>Tree Felling 砍伐樹木</td> <td>Yes 會 ☐</td> <td>No 不會 ☒</td> </tr> <tr> <td>Visual Impact 構成視覺影響</td> <td>Yes 會 ☐</td> <td>No 不會 ☒</td> </tr> <tr> <td>Others (Please Specify) 其他 (請列明)</td> <td>Yes 會 ☐</td> <td>No 不會 ☒</td> </tr> </table>		On environment 對環境	Yes 會 ☐	No 不會 ☒	On traffic 對交通	Yes 會 ☐	No 不會 ☒	On water supply 對供水	Yes 會 ☐	No 不會 ☒	On drainage 對排水	Yes 會 ☐	No 不會 ☒	On slopes 對斜坡	Yes 會 ☐	No 不會 ☒	Affected by slopes 受斜坡影響	Yes 會 ☐	No 不會 ☒	Landscape Impact 構成景觀影響	Yes 會 ☐	No 不會 ☒	Tree Felling 砍伐樹木	Yes 會 ☐	No 不會 ☒	Visual Impact 構成視覺影響	Yes 會 ☐	No 不會 ☒	Others (Please Specify) 其他 (請列明)	Yes 會 ☐	No 不會 ☒
On environment 對環境	Yes 會 ☐	No 不會 ☒																														
On traffic 對交通	Yes 會 ☐	No 不會 ☒																														
On water supply 對供水	Yes 會 ☐	No 不會 ☒																														
On drainage 對排水	Yes 會 ☐	No 不會 ☒																														
On slopes 對斜坡	Yes 會 ☐	No 不會 ☒																														
Affected by slopes 受斜坡影響	Yes 會 ☐	No 不會 ☒																														
Landscape Impact 構成景觀影響	Yes 會 ☐	No 不會 ☒																														
Tree Felling 砍伐樹木	Yes 會 ☐	No 不會 ☒																														
Visual Impact 構成視覺影響	Yes 會 ☐	No 不會 ☒																														
Others (Please Specify) 其他 (請列明)	Yes 會 ☐	No 不會 ☒																														

	Please state measure(s) to minimise the impact(s). For tree felling, please state the number, diameter at breast height and species of the affected trees (if possible) 請註明盡量減少影響的措施。如涉及砍伐樹木，請說明受影響樹木的數目、及胸高度的樹幹直徑及品種(倘可)
.....	
.....	
.....	
.....	
.....	

(B) Renewal of Permission for Temporary Use or Development in Rural Areas or Regulated Areas
 位於鄉郊地區或受規管地區臨時用途/發展的許可續期

(a) Application number to which the permission relates 與許可有關的申請編號	A/ _____ / _____
(b) Date of approval 獲批給許可的日期	 (DD 日/MM 月/YYYY 年)
(c) Date of expiry 許可屆滿日期	 (DD 日/MM 月/YYYY 年)
(d) Approved use/development 已批給許可的用途/發展	
(e) Approval conditions 附帶條件	☐ The permission does not have any approval condition 許可並沒有任何附帶條件 ☐ Applicant has complied with all the approval conditions 申請人已履行全部附帶條件 ☐ Applicant has not yet complied with the following approval condition(s): 申請人仍未履行下列附帶條件： _____ _____ _____ Reason(s) for non-compliance: 仍未履行的原因： _____ _____ _____ (Please use separate sheets if the space above is insufficient) (如以上空間不足，請另頁說明)
(f) Renewal period sought 要求的續期期間	☐ year(s) 年 ☐ month(s) 個月

8. Declaration 聲明

I hereby declare that the particulars given in this application are correct and true to the best of my knowledge and belief.
本人謹此聲明，本人就這宗申請提交的資料，據本人所知及所信，均屬真實無誤。

I hereby grant a permission to the Board to copy all the materials submitted in this application and/or to upload such materials to the Board's website for browsing and downloading by the public free-of-charge at the Board's discretion.

本人現准許委員會酌情將本人就此申請所提交的所有資料複製及/或上載至委員會網站，供公眾免費瀏覽或下載。

Signature
簽署

☐ Applicant 申請人 / ☒ Authorised Agent 獲授權代理人

Ms Hermose Chong

Manager

Name in Block Letters
姓名（請以正楷填寫）

Position (if applicable)
職位（如適用）

Professional Qualification(s) ☐ Member 會員 / ☐ Fellow of 資深會員

專業資格

☐ HKIP 香港規劃師學會 /

☐ HKIA 香港建築師學會 /

☐ HKIS 香港測量師學會 /

☐ HKIE 香港工程師學會 /

☐ HKILA 香港園境師學會 /

☐ HKIUD 香港城市設計學會

☐ RPP 註冊專業規劃師

Others 其他



on behalf of
代表 Allgain Land Planning Limited

☒ Company 公司 / ☐ Organisation Name and Chop (if applicable) 機構名稱及蓋章（如適用）

Date 日期 22/06/2026

(DD/MM/YYYY 日/月/年)

Remark 備註

The materials submitted in this application and the Board's decision on the application would be disclosed to the public. Such materials would also be uploaded to the Board's website for browsing and free downloading by the public where the Board considers appropriate.

委員會會向公眾披露申請人所遞交的申請資料和委員會對申請所作的決定。在委員會認為合適的情況下，有關申請資料亦會上載至委員會網頁供公眾免費瀏覽及下載。

Warning 警告

Any person who knowingly or wilfully makes any statement or furnish any information in connection with this application, which is false in any material particular, shall be liable to an offence under the Crimes Ordinance.

任何人在明知或故意的情況下，就這宗申請提出在任何要項上是虛假的陳述或資料，即屬違反《刑事罪行條例》。

Statement on Personal Data 個人資料的聲明

- The personal data submitted to the Board in this application will be used by the Secretary of the Board and Government departments for the following purposes:
委員會就這宗申請所收到的個人資料會交給委員會秘書及政府部門，以根據《城市規劃條例》及相關的城市規劃委員會規劃指引的規定作以下用途：
(a) the processing of this application which includes making available the name of the applicant for public inspection when making available this application for public inspection; and
處理這宗申請，包括公布這宗申請供公眾查閱，同時公布申請人的姓名供公眾查閱；以及
(b) facilitating communication between the applicant and the Secretary of the Board/Government departments.
方便申請人與委員會秘書及政府部門之間進行聯絡。
- The personal data provided by the applicant in this application may also be disclosed to other persons for the purposes mentioned in paragraph 1 above.
申請人就這宗申請提供的個人資料，或亦會向其他人士披露，以作上述第 1 段提及的用途。
- An applicant has a right of access and correction with respect to his/her personal data as provided under the Personal Data (Privacy) Ordinance (Cap. 486). Request for personal data access and correction should be addressed to the Secretary of the Board at 15/F, North Point Government Offices, 333 Java Road, North Point, Hong Kong.
根據《個人資料(私隱)條例》(第 486 章)的規定，申請人有權查閱及更正其個人資料。如欲查閱及更正個人資料，應向委員會秘書提出有關要求，其地址為香港北角渣華道 333 號北角政府合署 15 樓。

Gist of Application 申請摘要

(Please provide details in both English and Chinese as far as possible. This part will be circulated to relevant consultees, uploaded to the Town Planning Board's Website for browsing and free downloading by the public and available at the Planning Enquiry Counters of the Planning Department for general information.)

(請盡量以英文及中文填寫。此部分將會發送予相關諮詢人士、上載至城市規劃委員會網頁供公眾免費瀏覽及下載及於規劃署規劃資料查詢處供一般參閱。)

Application No. 申請編號	(For Official Use Only) (請勿填寫此欄)
Location/address 位置/地址	新界元朗流浮山丈量約份第129約地段第1694號(部份)、 第1697號(部份)、第1698號 Lot 1694 (Part), 1697 (Part) & 1698 in D.D. 129, Lau Fau Shan, Yuen Long, New Territories
Site area 地盤面積	1200 sq. m 平方米 ☒ About 約 (includes Government land of 包括政府土地 sq. m 平方米 ☐ About 約)
Plan 圖則	Approved Lau Fau Shan & Tsim Bei Tsui Outline Zoning Plan No. S/YL-LFS/11 流浮山及尖鼻咀分區計劃大綱核准圖編號 S/YL-LFS/11
Zoning 地帶	Residential (Group E) 住宅(戊類)
Type of Application 申請類別	☒ Temporary Use/Development in Rural Areas or Regulated Areas for a Period of 位於鄉郊地區或受規管地區的臨時用途/發展為期 ☒ Year(s) 年 <u>3</u> ☐ Month(s) 月 _____ ☐ Renewal of Planning Approval for Temporary Use/Development in Rural Areas or Regulated Areas for a Period of 位於鄉郊地區或受規管地區臨時用途/發展的規劃許可續期為期 ☐ Year(s) 年 _____ ☐ Month(s) 月 _____
Applied use/ development 申請用途/發展	Proposed Temporary Warehouse for a Period of 3 Years 擬議臨時貨倉(為期3年)

(i) Gross floor area and/or plot ratio 總樓面面積及／或地積比率		sq.m 平方米	Plot Ratio 地積比率
	Domestic 住用	0 ☐ About 約 ☐ Not more than 不多於	0 ☐ About 約 ☐ Not more than 不多於
	Non-domestic 非住用	580 ☒ About 約 ☐ Not more than 不多於	0.483 ☒ About 約 ☐ Not more than 不多於
(ii) No. of blocks 幢數	Domestic 住用	0	
	Non-domestic 非住用	3	
(iii) Building height/No. of storeys 建築物高度／層數	Domestic 住用	0 m 米 ☐ (Not more than 不多於)	
		0 Storeys(s) 層 ☐ (Not more than 不多於)	
	Non-domestic 非住用	8 m 米 ☒ (Not more than 不多於)	
		2 Storeys(s) 層 ☒ (Not more than 不多於)	
(iv) Site coverage 上蓋面積	43.3 % ☒ About 約		
(v) No. of parking spaces and loading / unloading spaces 停車位及上落客貨車位數目	Total no. of vehicle parking spaces 停車位總數		0
	Private Car Parking Spaces 私家車車位 Motorcycle Parking Spaces 電單車車位 Light Goods Vehicle Parking Spaces 輕型貨車泊車位 Medium Goods Vehicle Parking Spaces 中型貨車泊車位 Heavy Goods Vehicle Parking Spaces 重型貨車泊車位 Others (Please Specify) 其他 (請列明) _____ _____		0 0 0 0 0 0 0
	Total no. of vehicle loading/unloading bays/lays 上落客貨車位／停車處總數		1
	Taxi Spaces 的士車位 Coach Spaces 旅遊巴車位 Light Goods Vehicle Spaces 輕型貨車車位 Medium Goods Vehicle Spaces 中型貨車車位 Heavy Goods Vehicle Spaces 重型貨車車位 Others (Please Specify) 其他 (請列明) _____ _____		0 0 1 0 0 0

Submitted Plans, Drawings and Documents 提交的圖則、繪圖及文件		
	Chinese 中文	English 英文
Plans and Drawings 圖則及繪圖		
Master layout plan(s)/Layout plan(s) 總綱發展藍圖／布局設計圖	☐	☒
Block plan(s) 樓宇位置圖	☐	☐
Floor plan(s) 樓宇平面圖	☐	☐
Sectional plan(s) 截視圖	☐	☐
Elevation(s) 立視圖	☐	☐
Photomontage(s) showing the proposed development 顯示擬議發展的合成照片	☐	☐
Master landscape plan(s)/Landscape plan(s) 園境設計總圖／園境設計圖	☐	☐
Others (please specify) 其他 (請註明)	☐	☒
Site Plan, Location Plan		
Reports 報告書		
Planning Statement/Justifications 規劃綱領/理據	☒	☐
Environmental assessment (noise, air and/or water pollutions) 環境評估 (噪音、空氣及／或水的污染)	☐	☐
Traffic impact assessment (on vehicles) 就車輛的交通影響評估	☐	☐
Traffic impact assessment (on pedestrians) 就行人的交通影響評估	☐	☐
Visual impact assessment 視覺影響評估	☐	☐
Landscape impact assessment 景觀影響評估	☐	☐
Tree Survey 樹木調查	☐	☐
Geotechnical impact assessment 土力影響評估	☐	☐
Drainage impact assessment 排水影響評估	☐	☐
Sewerage impact assessment 排污影響評估	☐	☐
Risk Assessment 風險評估	☐	☐
Others (please specify) 其他 (請註明)	☒	☐
預計車輛進出流量報告		
Note: May insert more than one '✓'. 註：可在多於一個方格內加上「✓」號		

Note: The information in the Gist of Application above is provided by the applicant for easy reference of the general public. Under no circumstances will the Town Planning Board accept any liabilities for the use of the information nor any inaccuracies or discrepancies of the information provided. In case of doubt, reference should always be made to the submission of the applicant.

註：上述申請摘要的資料是由申請人提供以方便市民大眾參考。對於所載資料在使用上的問題及文義上的歧異，城市規劃委員會概不負責。若有任何疑問，應查閱申請人提交的文件。

根據《城市規劃條例》(第 131 章)

第 16 條遞交的許可申請

新界元朗流浮山丈量約份第 129 約

地段第 1694 號(部份)、第 1697 號(部份)、第 1698 號

擬議臨時貨倉 (為期 3 年)

申請報告書及擬議發展的計劃細節

目 錄

1. 擬議發展細節-----P.1
2. 申請原因-----P.2
3. 擬議發展計劃的各方面影響-----P.3-4
4. 五金零片參考照片-----P.5-6

擬議發展細節

1. 申請人現根據《城市規劃條例》(第 131 章) 第 16 條，提交有關新界元朗流浮山丈量約份第 129 約地段第 1694 號(部份)、第 1697 號(部份)、第 1698 號的規劃申請，擬在上述地段申請為期三年的臨時貨倉。
2. 申請地點位於元朗流浮山的深灣路附近，在《流浮山及尖鼻咀分區計劃大綱核准圖編號 S/YL-LFS/11》上劃為「住宅(戊類)」。
3. 申請地盤面積為約 1,200 平方米，上蓋總面積為 520 平方米，露天地方面積為 680 平方米，上蓋覆蓋率為 43.3%。
4. 申請地點將設有 3 個構築物，總樓面面積不多於 580 平方米，詳情請參考申請表格。
5. 擬議用途的臨時貨倉，主要用作存放五金零件 (參考下頁圖片)，不涉及任何機械加工程序及工場活動，不會帶來噪音。
6. 申請地點涉及 1 個輕型貨車上落貨車位，只作臨時上落貨用途。
7. 申請地點可從深灣路經一條鄉村地區道路前往，擬議發展的營運時間為星期一至星期六上午八時至下午六時，星期日及公眾假期全日休業。

申請原因

1. 申請地點的面積約為 1,200 平方米，根據流浮山及尖鼻咀分區計劃大綱核准圖編號 S/YL-LFS/11，申請地點現時被規劃為「住宅(戊類)」。
2. 申請地點為「住宅(戊類)」用途，申請地點附近的地段現時大多用作臨時貨倉及港口後勤用途，而大部份都符合城市規劃條例，即「現有用途」或已取得城市規劃委員會的臨時規劃許可，擬議申請用途和周邊環境及用途協調。
3. 城市規劃委員會曾批准申請地點附近的地段作相同用途（請參考城規會編號：A/YL-LFS/368、A/YL-LFS/321、A/YL-LFS/320、A/YL-LFS/591、A/YL-LFS/410 等），因此申請人懇請城市規劃委員會對本申請作出相同的對待。
4. 擬議發展只是臨時三年的性質，政府現在還未展開收回土地作發展，「住宅(戊類)」的規劃意向於未來三年將難以實現，所以擬議發展不會影響用途地帶的長遠規劃意向。
5. 申請用途不會破壞「住宅(戊類)」地帶上的一草一木，只是利用現時的硬地面作臨時貨倉存，不會影響天然環境，不會砍伐樹木，不會對周邊地區及環境帶來重大負面影響。
6. 擬議臨時貨倉的營業時間為星期一至星期六上午八時至下午六時，星期日及公眾假期全日休業。
7. 擬議發展只涉及 1 個輕型貨車的上落貨車位，不涉及任何中型或重型貨車，不會加重深灣路的交通負荷。

根據以上各點，申請人誠意懇求城市規劃委員會寬大批准新界元朗流浮山丈量約份第 129 約地段第 1694 號(部份)、第 1697 號(部份)、第 1698 號作為期三年的臨時貨倉。

擬議發展計劃的各方面影響

1. 土地行政

申請地點涉及 3 個私家地段，如申請獲批，申請人將會向地政處申請短期豁免書。

2. 擬議發展的入口

申請地點可從深灣路經一條鄉村地區道路前往，出入口設有約 6 米闊的大閘讓車輛駛進臨時貨倉。

3. 擬議發展的交通安排

申請用途只提供 1 個輕型貨車的上落車位，供送貨司機使用；職員會乘坐交通工具前往上班。

4. 環境方面

申請人會按照環保署對臨時上蓋的技術指引，將對周邊環境的影響減到最低。

5. 空氣方面

申請地點是臨時貨倉，不會對空氣造成污染。

6. 噪音方面

申請地點是臨時貨倉，只在星期一至星期六上午八時至下午六時營運，星期日及公眾假期全日休業，而附近主要都貨倉及港口後勤用途，較少民居，不會為居民帶來重大的噪音影響。

7. 排污方面

申請用途涉及一個洗手間，位於構築物 3 內，申請人將會按照指引興建化糞池，並會安排清潔公司定期來吸糞。

8. 渠務方面


申請人會將按照渠務處的指引和要求建造排水渠，不會影響周邊環境。

9. 消防方面

申請人會將按照消防處的指引和要求放置消防裝置。

申請人承諾如獲城規會批准擬議用途，將會盡力減少對周邊環境影響，
並承諾在規劃許可到期後，還原申請地點，懇請城市規劃委員會寬大批准新
界新界元朗流浮山丈量約份第 129 約地段第 1694 號(部份)、第 1697 號(部
份)、第 1698 號作為期不超過三年的臨時貨倉。


五金零件 參考圖片

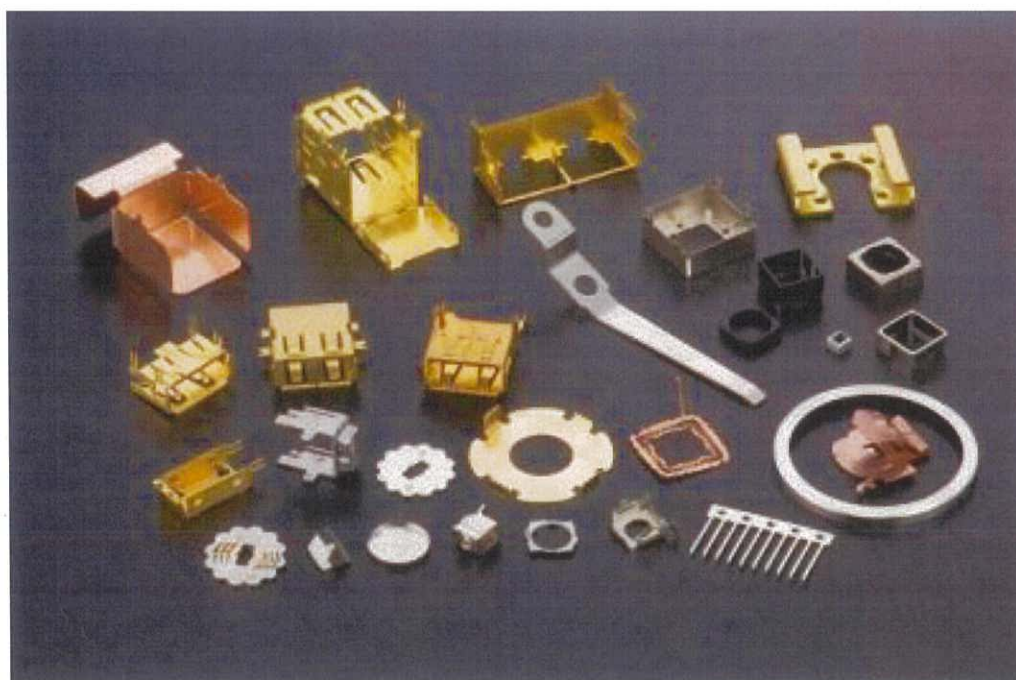



以上圖片只供參考，擬議臨時貨倉存放的五金零件體積細小，一般透過紙箱打包，並使用 5.5 噸或以下的輕型貨車運送。

申請地點內有足夠土地，供上貨或卸貨工作，不會對附近交通造成影響；即使需要上貨或卸貨，也會在日間非繁忙時間安排運輸工作。

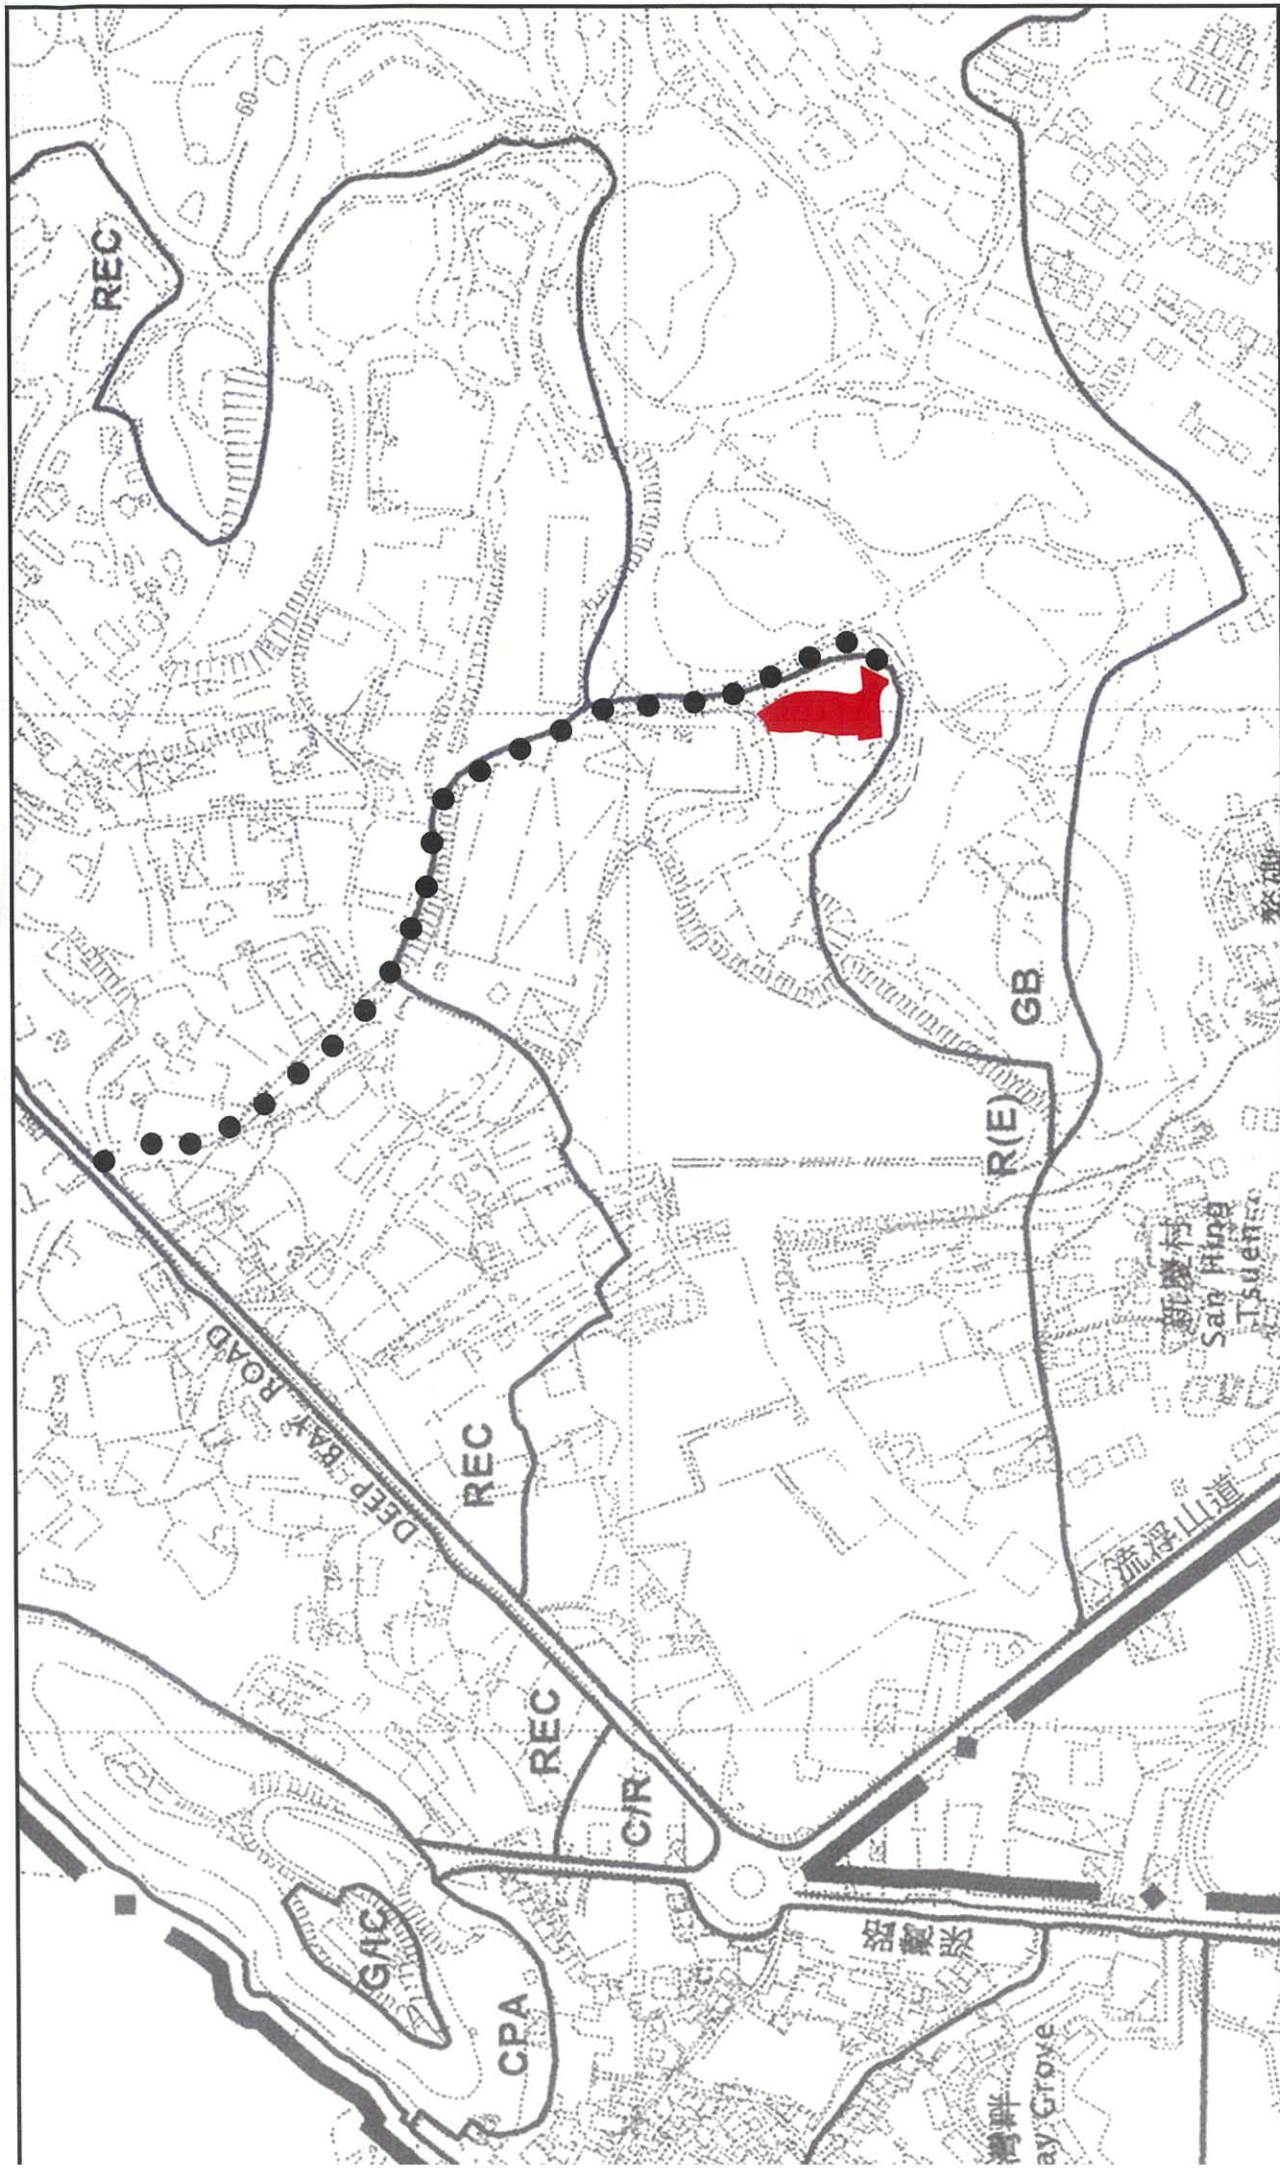

 Aigwin Land Planning 全堅土地規劃	Project 項目名稱 Proposed Temporary Warehouse for a Period of 3 Years at Lot 1694(Part), 1697(Part) & 1698 in D.D. 129, Lau Fau Shan, Yuen Long, New Territories	Drawing Title 圖紙標題: Location Plan	Remarks 備註: ●●● Vehicular access leading from Deep Bay Road
		Drawing No. 圖號:	

Structure 1

Warehouse

Covered Area: 230m² (ABOUT)

GFA: 230m² (ABOUT)

No. of storey: 1

Height: Not exceeding 8m

Structure 2

Warehouse

Covered Area: 230m² (ABOUT)

GFA: 230m² (ABOUT)

No. of storey: 1

Height: Not exceeding 8m

1 Loading/unloading
spaces of 7m x 3.5m
for light goods vehicle

Structure 3


Office (Container)

Covered Area: 60m² (ABOUT)

GFA: 120m² (ABOUT)

No. of storey: 2

Height: Not exceeding 7m

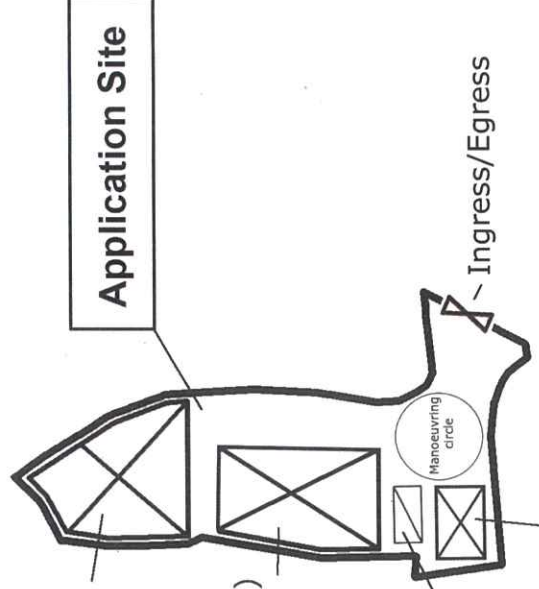

Project 項目名稱:

Proposed Temporary Warehouse for a Period of 3 Years
at Lot 1694(Part), 1697(Part) & 1698 in D.D. 129,
Lau Fau Shan, Yuen Long, New Territories

Drawing Title 圖紙標題:

Layout Plan

Remarks 備註:



Structure



Light goods vehicle

Drawing No. 圖號:

擬議申請用途：臨時貨倉（為期 3 年）

丈量和地段編號：新界元朗流浮山丈量約份第 129 約地段
第 1694 號(部份)、第 1697 號(部份)、第 1698 號

預計 輕型貨車 進出流量報告
(星期一至星期六)

時間	進入 (輛)	離開 (輛)
8 : 00 - 9 : 00	0	0
9 : 00 - 10 : 00	0	0
10 : 00 - 11 : 00	1	0
11 : 00 - 12 : 00	0	0
12 : 00 - 13 : 00	0	0
13 : 00 - 14 : 00	0	0
14 : 00 - 15 : 00	0	0
15 : 00 - 16 : 00	0	0
16 : 00 - 17 : 00	0	1
17 : 00 - 18 : 00	0	0

申請地點尚未發展，以上數字為預算車輛進出場地記錄。

Belva Yuen King TONG/PLAND

寄件者: [REDACTED]
寄件日期: 2026年07月22日星期三 19:20
收件者: tpbpd/PLAND
副本: Belva Yuen King TONG/PLAND
主旨: s16 Application No. A/YL-LFS/623 : 補充文件
附件: 申請表格_P.5.pdf; 申請表格_P.10.pdf; A_YL-LFS_623_Planning Statement.pdf; A_YL-LFS_623_預計車輛進出流量報告.pdf; A_YL-LFS_623_Plans_20260722.pdf

類別: Internet Email

城規會/規劃處：

大家好。

有關規劃許可：**A/YL-LFS/623** 的申請，申請人現附上補充文件，請查收。

這將取代之之前交過的文件。

如有什麼問題，請隨時聯絡我，謝謝。

Ms Chong
([REDACTED])

6. Type(s) of Application 申請類別**(A) Temporary Use/Development of Land and/or Building Not Exceeding 3 Years in Rural Areas or Regulated Areas**

位於鄉郊地區或受規管地區土地上及/或建築物內進行為期不超過三年的臨時用途/發展

(For Renewal of Permission for Temporary Use or Development in Rural Areas or Regulated Areas, please proceed to Part (B))

(如屬位於鄉郊地區或受規管地區臨時用途/發展的規劃許可續期，請填寫(B)部分)

(a) Proposed use(s)/development
擬議用途/發展擬議臨時貨倉（危險品倉庫除外）
Proposed Temporary Warehouse
(Excluding Dangerous Goods Godown)

(Please illustrate the details of the proposal on a layout plan) (請用平面圖說明擬議詳情)

(b) Effective period of permission applied for
申請的許可有效期☒ year(s) 年 3☐ month(s) 個月**(c) Development Schedule 發展細節表**Proposed uncovered land area 擬議露天土地面積 680sq.m ☒ About 約Proposed covered land area 擬議有上蓋土地面積 520sq.m ☒ About 約

Proposed number of buildings/structures 擬議建築物／構築物數目 3

Proposed domestic floor area 擬議住用樓面面積 0sq.m ☐ About 約Proposed non-domestic floor area 擬議非住用樓面面積 580sq.m ☒ About 約Proposed gross floor area 擬議總樓面面積 580sq.m ☒ About 約

Proposed height and use(s) of different floors of buildings/structures (if applicable) 建築物/構築物的擬議高度及不同樓層的擬議用途 (如適用) (Please use separate sheets if the space below is insufficient) (如以下空間不足，請另頁說明)

構築物1-2：貨倉，每個每層面積約230平方米，1層高，高度不多於8米，樓面面積約230平方米。

構築物3：辦公室，每層面積約60平方米，2層高，高度不多於7米，總面積約120平方米。

Proposed number of car parking spaces by types 不同種類停車位的擬議數目

Private Car Parking Spaces 私家車車位 0

Motorcycle Parking Spaces 電單車車位 0

Light Goods Vehicle Parking Spaces 輕型貨車泊車位 0

Medium Goods Vehicle Parking Spaces 中型貨車泊車位 0

Heavy Goods Vehicle Parking Spaces 重型貨車泊車位 0

Others (Please Specify) 其他 (請列明) 0

Proposed number of loading/unloading spaces 上落客貨車位的擬議數目

Taxi Spaces 的士車位 0

Coach Spaces 旅遊巴車位 0

Light Goods Vehicle Spaces 輕型貨車車位 1

Medium Goods Vehicle Spaces 中型貨車車位 0

Heavy Goods Vehicle Spaces 重型貨車車位 0

Others (Please Specify) 其他 (請列明) 0

Gist of Application 申請摘要

(Please provide details in both English and Chinese as far as possible. This part will be circulated to relevant consultees, uploaded to the Town Planning Board's Website for browsing and free downloading by the public and available at the Planning Enquiry Counters of the Planning Department for general information.)

(請盡量以英文及中文填寫。此部分將會發送予相關諮詢人士、上載至城市規劃委員會網頁供公眾免費瀏覽及下載及於規劃署規劃資料查詢處供一般參閱。)

Application No. 申請編號	(For Official Use Only) (請勿填寫此欄)
Location/address 位置/地址	新界元朗流浮山丈量約份第129約地段第1694號(部份)、 第1697號(部份)、第1698號 Lot 1694 (Part), 1697 (Part) & 1698 in D.D. 129, Lau Fau Shan, Yuen Long, New Territories
Site area 地盤面積	1200 sq. m 平方米 ☒ About 約 (includes Government land of 包括政府土地 sq. m 平方米 ☐ About 約)
Plan 圖則	Approved Lau Fau Shan & Tsim Bei Tsui Outline Zoning Plan No. S/YL-LFS/11 流浮山及尖鼻咀分區計劃大綱核准圖編號 S/YL-LFS/11
Zoning 地帶	Residential (Group E) 住宅(戊類)
Type of Application 申請類別	☒ Temporary Use/Development in Rural Areas or Regulated Areas for a Period of 位於鄉郊地區或受規管地區的臨時用途/發展為期 ☒ Year(s) 年 <u>3</u> ☐ Month(s) 月 _____ ☐ Renewal of Planning Approval for Temporary Use/Development in Rural Areas or Regulated Areas for a Period of 位於鄉郊地區或受規管地區臨時用途/發展的規劃許可續期為期 ☐ Year(s) 年 _____ ☐ Month(s) 月 _____
Applied use/ development 申請用途/發展	擬議臨時貨倉(危險品倉庫除外)(為期3年) Proposed Temporary Warehouse (Excluding Dangerous Goods Godown) for a Period of 3 Years

根據《城市規劃條例》(第 131 章)

第 16 條遞交的許可申請

新界元朗流浮山丈量約份第 129 約

地段第 1694 號(部份)、第 1697 號(部份)、第 1698 號
擬議臨時貨倉 (危險品倉庫除外)(為期 3 年)

申請報告書及擬議發展的計劃細節

目 錄

1. 擬議發展細節-----P.1
2. 申請原因-----P.2
3. 擬議發展計劃的各方面影響-----P.3-4

擬議發展細節

1. 申請人現根據《城市規劃條例》(第 131 章)第 16 條，提交有關新界元朗流浮山丈量約份第 129 約地段第 1694 號(部份)、第 1697 號(部份)、第 1698 號的規劃申請，擬在上述地段申請為期三年的臨時貨倉(危險品倉庫除外)。
2. 申請地點位於元朗流浮山的深灣路附近，在《流浮山及尖鼻咀分區計劃大綱核准圖編號 S/YL-LFS/11》上劃為「住宅(戊類)」。
3. 申請地盤面積為約 1,200 平方米，上蓋總面積為 520 平方米，露天地方面積為 680 平方米，上蓋覆蓋率為 43.3%。
4. 申請地點將設有 3 個構築物，總樓面面積不多於 580 平方米，詳情請參考申請表格。
5. 擬議用途的臨時貨倉，主要用作存放非危險品，包括五金零件及建材等，不涉及任何機械加工程序及工場活動，不會帶來噪音。
6. 申請地點涉及 1 個輕型貨車上落貨車位，只作臨時上落貨用途。
7. 申請地點可從深灣路經一條鄉村地區道路前往，擬議發展的營運時間為星期一至星期六上午八時至下午六時，星期日及公眾假期全日休業。

申請原因

1. 申請地點的面積約為 1,200 平方米，根據流浮山及尖鼻咀分區計劃大綱核准圖編號 S/YL-LFS/11，申請地點現時被規劃為「住宅(戊類)」。
2. 申請地點為「住宅(戊類)」用途，申請地點附近的地段現時大多用作臨時貨倉及港口後勤用途，而大部份都符合城市規劃條例，即「現有用途」或已取得城市規劃委員會的臨時規劃許可，擬議申請用途和周邊環境及用途協調。
3. 城市規劃委員會曾批准申請地點附近的地段作相同用途 (請參考城規會編號：A/YL-LFS/368、A/YL-LFS/321、A/YL-LFS/320、A/YL-LFS/591、A/YL-LFS/410 等)，因此申請人懇請城市規劃委員會對本申請作出相同的對待。
4. 擬議發展只是臨時三年的性質，政府現在還未展開收回土地作發展，「住宅(戊類)」的規劃意向於未來三年將難以實現，所以擬議發展不會影響用途地帶的長遠規劃意向。
5. 申請用途不會破壞「住宅(戊類)」地帶上的一草一木，只是利用現時的硬地面作臨時貨倉，不會影響天然環境，不會砍伐樹木，不會對周邊地區及環境帶來重大負面影響。
6. 擬議臨時貨倉的營業時間為星期一至星期六上午八時至下午六時，星期日及公眾假期全日休業。
7. 擬議發展只涉及 1 個輕型貨車的上落貨車位，不涉及任何中型或重型貨車，不會加重深灣路的交通負荷。

根據以上各點，申請人誠意懇求城市規劃委員會寬大批准新界元朗流浮山丈量約份第 129 約地段第 1694 號(部份)、第 1697 號(部份)、第 1698 號作為期三年的臨時貨倉 (危險品倉庫除外)。

擬議發展計劃的各方面影響

1. 土地行政

申請地點涉及 3 個私家地段，如申請獲批，申請人將會向地政處申請短期豁免書。

2. 擬議發展的入口

申請地點可從深灣路經一條鄉村地區道路前往，出入口設有約 6 米闊的大閘讓車輛駛進臨時貨倉。

3. 擬議發展的交通安排

申請用途只提供 1 個輕型貨車的上落車位，供送貨司機使用；職員會乘坐交通工具前往上班。

4. 環境方面

申請人會按照環保署對臨時上蓋的技術指引，將對周邊環境的影響減到最低。

5. 空氣方面

申請地點是臨時貨倉（危險品倉庫除外），不會對空氣造成污染。

6. 噪音方面

申請地點是臨時貨倉（危險品倉庫除外），只在星期一至星期六上午八時至下午六時營運，星期日及公眾假期全日休業，而附近主要都貨倉及港口後勤用途，較少民居，不會為居民帶來重大的噪音影響。

7. 排污方面

申請用途涉及一個洗手間，位於構築物 3 內，申請人將會按照指引興建化糞池，並會安排清潔公司定期來吸糞。


8. 渠務方面

申請人會將按照渠務處的指引和要求建造排水渠，不會影響周邊環境。

9. 消防方面

申請人會將按照消防處的指引和要求放置消防裝置。

申請人承諾如獲城規會批准擬議用途，將會盡力減少對周邊環境影響，
並承諾在規劃許可到期後，還原申請地點，懇請城市規劃委員會寬大批准新界新界元朗流浮山丈量約份第 129 約地段第 1694 號(部份)、第 1697 號(部份)、第 1698 號作為期不超過三年的臨時貨倉（危險品倉庫除外）。

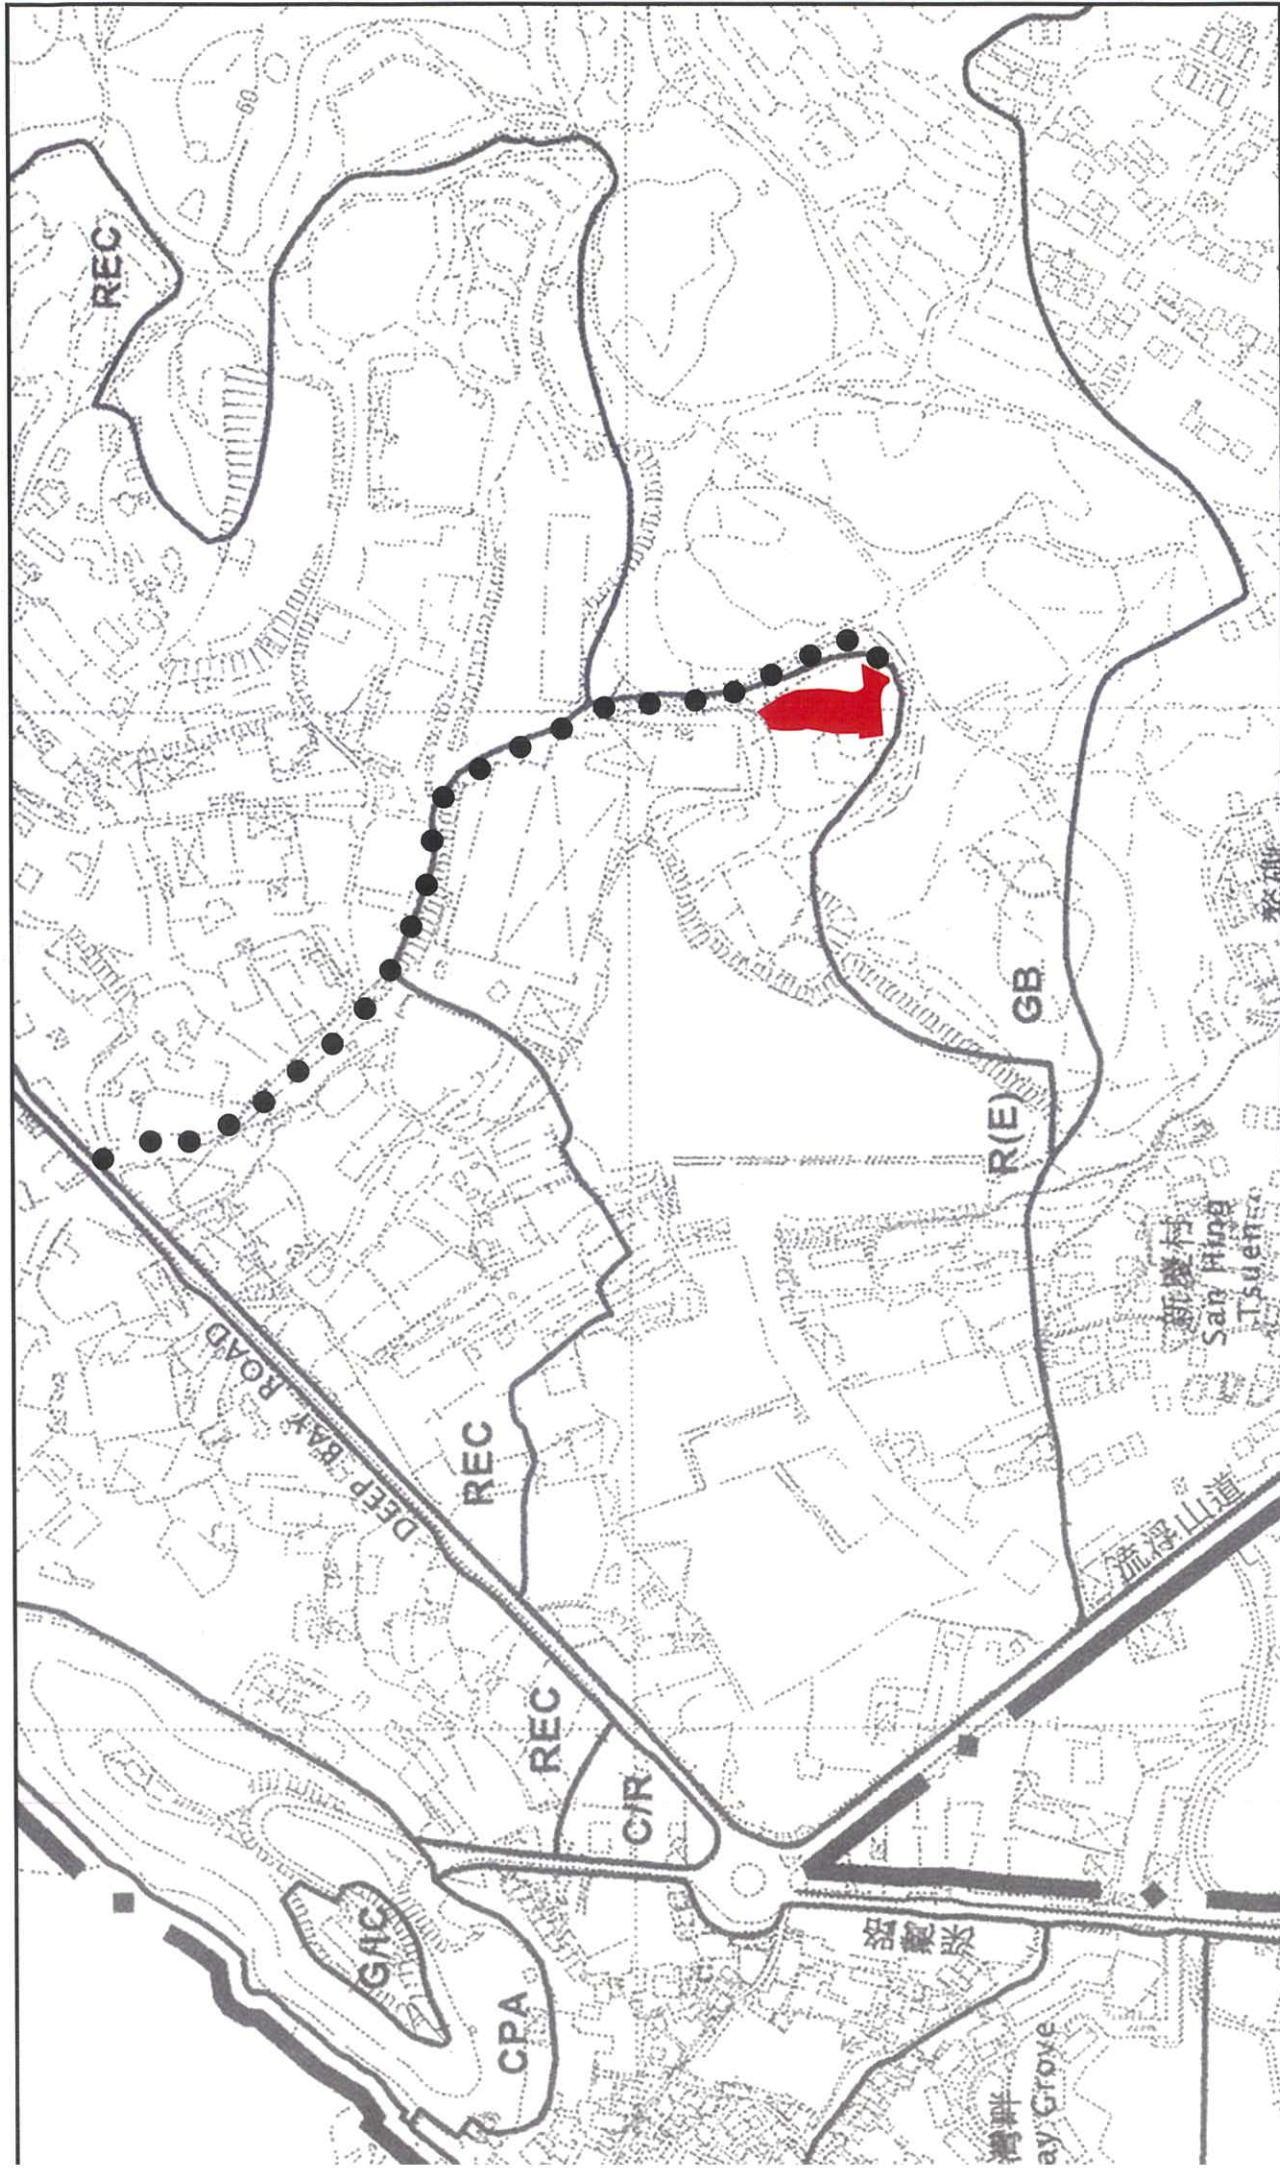

 ALGALIN LAND PLANNING 全堅土地規劃		Project 項目名稱: Proposed Temporary Warehouse (Excluding Dangerous Goods Godown) for a Period of 3 Years at Lot 1694(Part), 1697(Part) & 1698 in D.D. 129, Lau Fau Shan, Yuen Long, New Territories	
Drawing Title 圖紙標題: Location Plan		Remarks 備註: ●●● Vehicular access leading from Deep Bay Road	
Drawing No. 圖號:			

Structure 1


Warehouse
 Covered Area: 230m² (ABOUT)
 GFA: 230m² (ABOUT)
 No. of storey: 1
 Height: Not exceeding 8m

Structure 2

Warehouse
 Covered Area: 230m² (ABOUT)
 GFA: 230m² (ABOUT)
 No. of storey: 1
 Height: Not exceeding 8m

Structure 3

Office (Container) & Toilet
 Covered Area: 60m² (ABOUT)
 GFA: 120m² (ABOUT)
 No. of storey: 2
 Height: Not exceeding 7m

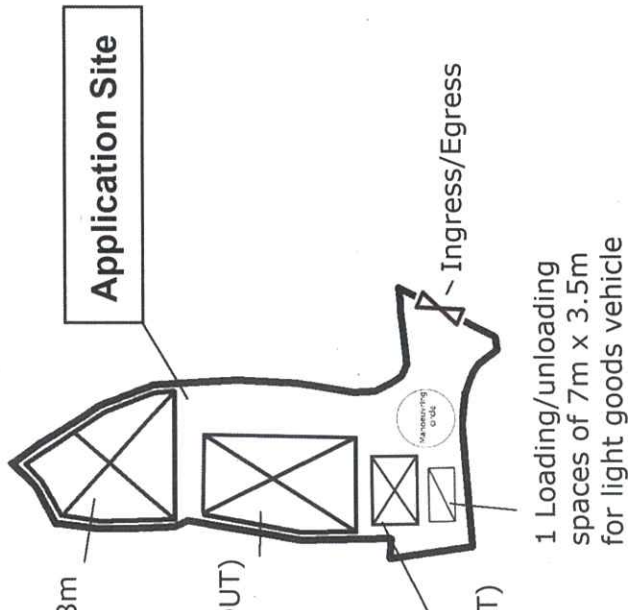

Project 項目名稱:

Proposed Temporary Warehouse (Excluding Dangerous Goods Godown) for a Period of 3 Years at Lot 1694(Part), 1697(Part) & 1698 in D.D. 129, Lau Fau Shan, Yuen Long, New Territories

Drawing Title 圖紙標題:

Layout Plan

Drawing No. 圖號:


Remarks 備註:



Structure



Light goods vehicle

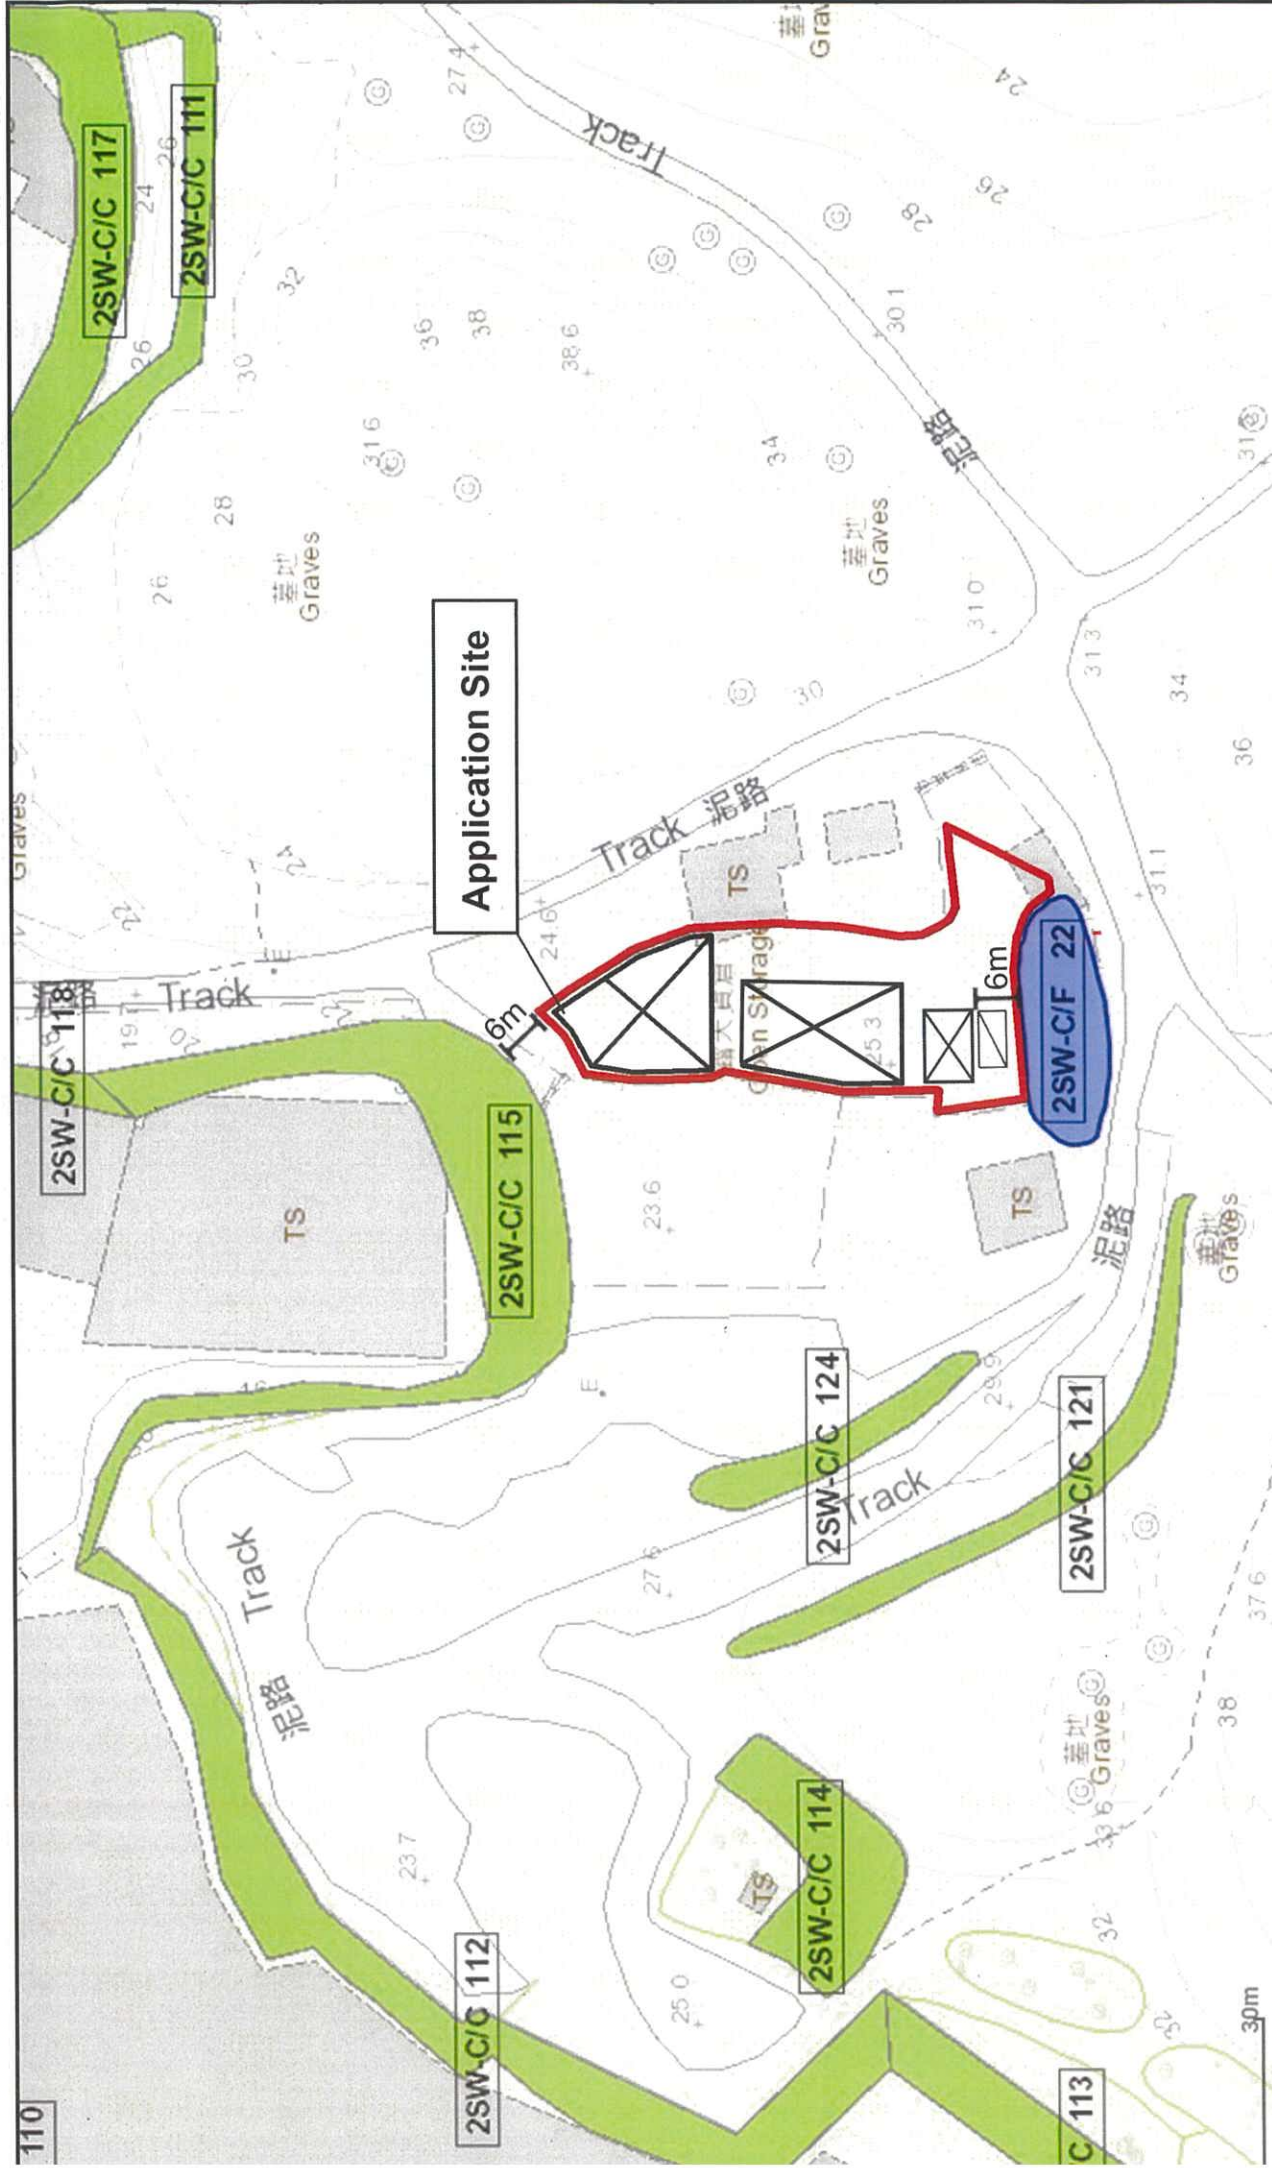

 Planning Department Government of the Hong Kong Special Administrative Region	Project Name: Proposed Temporary Warehouse (Excluding Dangerous Goods Godown) for a Period of 3 Years at Lot 1694(Part), 1697(Part) & 1698 in D.D. 129, Lau Fau Shan, Yuen Long, New Territories	Drawing Title: Slope Buffer Distance Plan	Remarks:
--	---	--	-----------------

擬議申請用途：臨時貨倉（危險品倉庫除外）（為期 3 年）

丈量和地段編號：新界元朗流浮山丈量約份第 129 約地段

第 1694 號(部份)、第 1697 號(部份)、第 1698 號

預計 輕型貨車 進出流量報告
(星期一至星期六)

時間	進入 (輛)	離開 (輛)
8 : 00 - 9 : 00	0	0
9 : 00 - 10 : 00	0	0
10 : 00 - 11 : 00	1	0
11 : 00 - 12 : 00	0	0
12 : 00 - 13 : 00	0	0
13 : 00 - 14 : 00	0	0
14 : 00 - 15 : 00	0	0
15 : 00 - 16 : 00	0	0
16 : 00 - 17 : 00	0	1
17 : 00 - 18 : 00	0	0

申請地點尚未發展，以上數字為預算車輛進出場地記錄。

☐Urgent ☐Return receipt ☐Expand Group ☐Restricted ☐Prevent Copy ☐Confidential

Christina Ki Na LEE/PLAND

寄件者: Chong Hermose
寄件日期: 2026年08月31日星期一 23:36
收件者: tpbpd/PLAND
副本: Christina Ki Na LEE/PLAND
主旨: s.16 Planning Application No. A/YL-LFS/623- 回應部門意見
附件: 回應部門意見.pdf

類別: Internet Email

城規會/規劃處：

大家好。

有關 s16 No. A/YL-LFS/623，現附上回應部門意見，請查收。

如有什麼問題，請隨時聯絡我。

謝謝。

Ms Chong

Planning Application No. A/YL-LFS/623

Table A: Responses to Departmental Comments

	Departmental Comments	Responses
	Geotechnical Engineering Office, CEDD (H(GEO), CEDD)	
(a)	“The stability of slope no. 2SW-C/F22(max.5m high) may affect or be affected by the proposed development. The applicant is requested to set up a 4.5m buffer zone from the slope toe, where no construction of structures is permitted. The applicant is reminded to submit the proposed building works to the Buildings Department for approval as required under the provisions of the Buildings Ordinance”	申請人知悉申請地點附近有斜坡，為了避免擬議發展影響該斜坡（編號：2SW-C/F22），申請人會按照部門指示，在距離該斜坡底部的 4.5 米設置一個緩衝區，在緩衝區內不會有任何構築物。

☐Urgent ☐Return receipt ☐Expand Group ☐Restricted ☐Prevent Copy ☐Confidential

Christina Ki Na LEE/PLAND

寄件者: Chong Hermose
寄件日期: 2026年09月03日星期四 10:48
收件者: tpbpd/PLAND
副本: Christina Ki Na LEE/PLAND
主旨: s.16 Planning Application No. A/YL-LFS/623- 補充說明
附件: 補充說明.pdf

類別: Internet Email

城規會/規劃處：

大家好。

有關 s16 No. A/YL-LFS/623，現附上補充說明，請查收。

如有什麼問題，請隨時聯絡我。

謝謝。

Ms Chong

A/YL-LFS/623

補充說明

1. 申請地點現時主要用作露天存放建築材料及機械之用。
2. 若擬議申請獲城市規劃委員會批准，申請人將嚴格按照獲批的
Layout Plan 執行，向地政處申請短期豁免書及興建貨倉，並將即時終止現有的露天存放活動。