




(摘錄自申請人於 22.7.2026 呈交的申請書)
(Extract from Applicant's
Submission of 22.7.2026)


參考編號
REFERENCE No.
A/YL-NSW/374

繪圖
DRAWING
A - 1

X:\Ozzzo\81477_Solar Power Energy Installation\Detail and\041 - Pak OIC\04181477-MLP-Plan C-20230621.dwg 2023/07/05 15:51:42

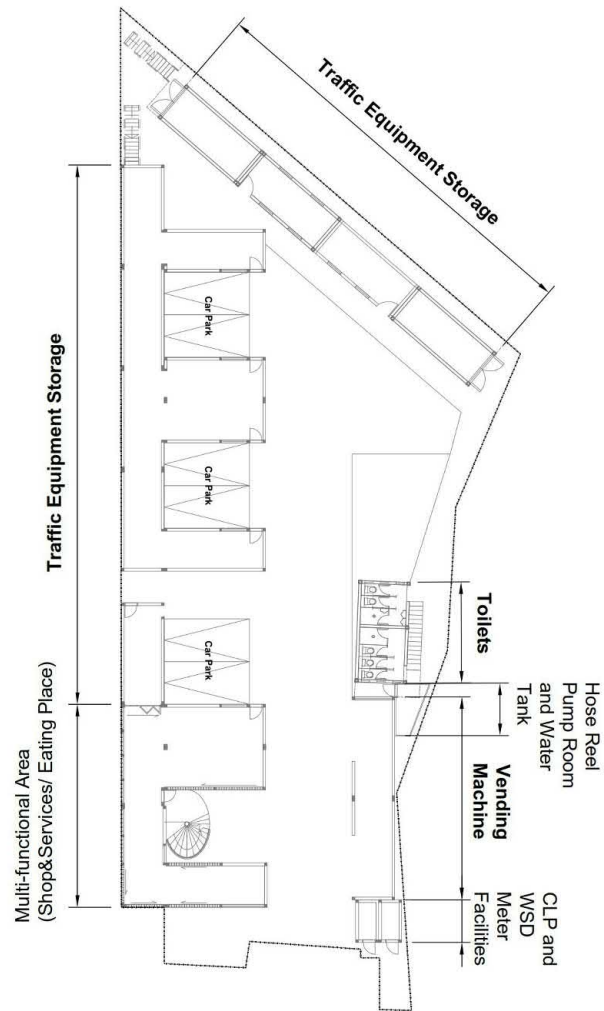

Ground Floor Plan

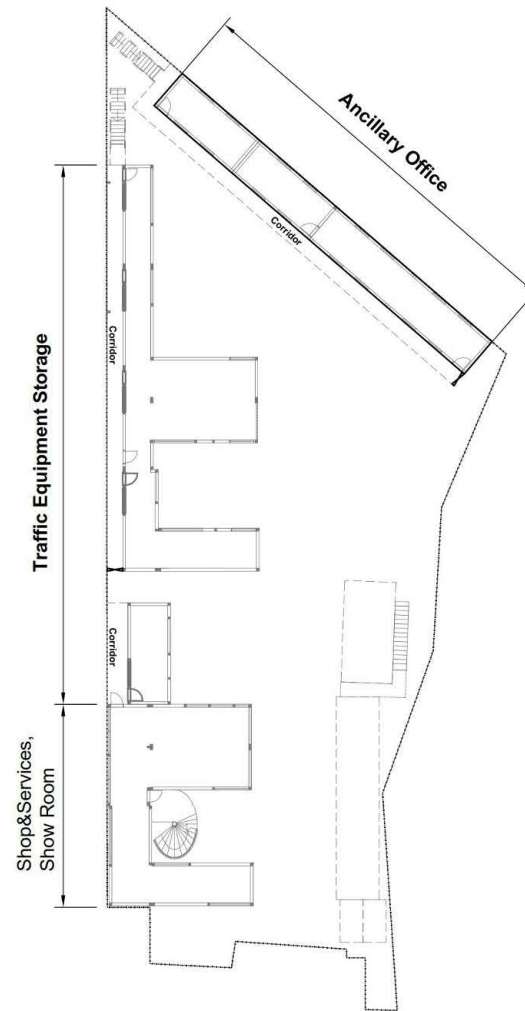

1st Floor Plan

**Proposed Temporary Shop and Services and Storage Use for Traffic Information Technology System Facilities
at Lot Nos. 999E (Part), 1001A RP (Part), 1002A RP (Part), and 1327 RP (Part) in D.D. 115 Au Tau, Yuen Long**

G/F and 1/F Floor Plans



Date	21/06/2023
Scale	N.T.S.




Dwg No.	Plan D
Rev.	B

(摘錄自申請人於 22.7.2026 呈交的申請書)
(Extract from Applicant's
Submission of 22.7.2026)


參考編號
REFERENCE No.
A/YL-NSW/374

繪圖
DRAWING
A - 2


Elevation 1:

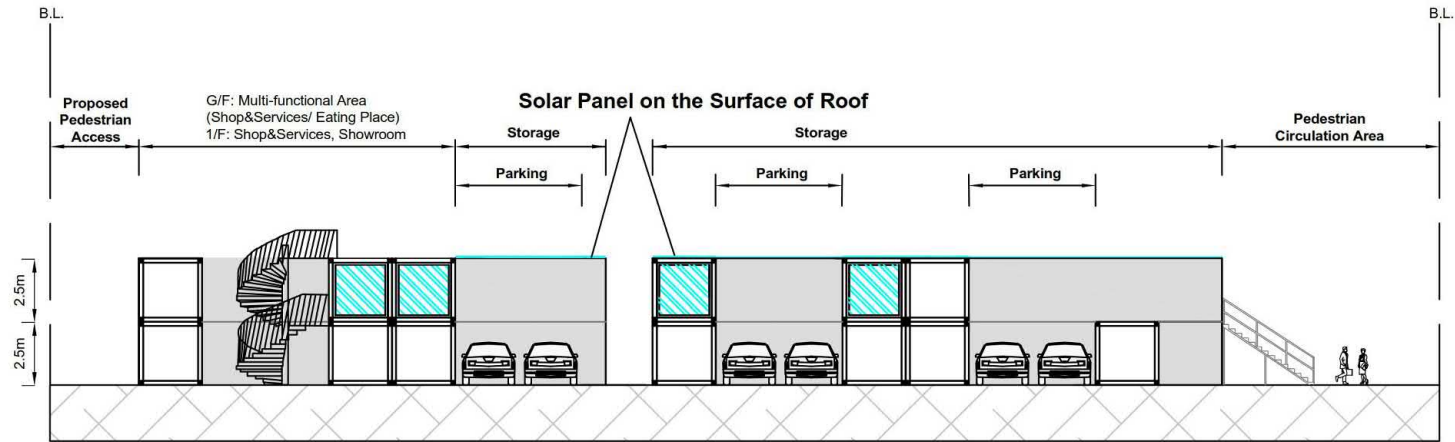

Elevation 2:

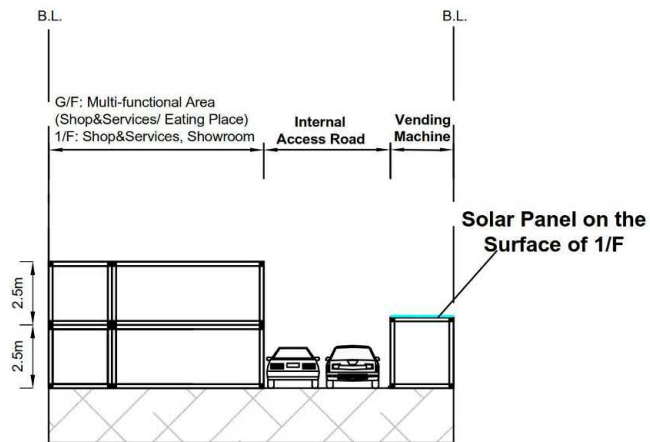

Elevation 3:

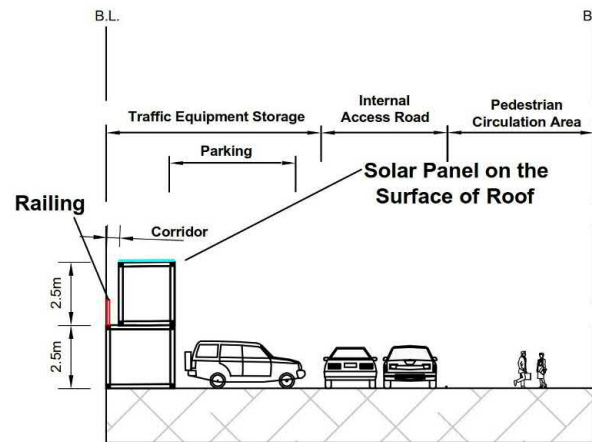

Proposed Temporary Shop and Services and Storage Use for Traffic Information Technology System Facilities
at Lot Nos. 999E (Part), 1001A RP (Part), 1002A RP (Part), and 1327 RP (Part) in D.D. 115 Au Tau, Yuen Long

Elevation Plans

Date	21/06/2023
Scale	N.T.S.

Dwg No.	Plan E
Rev.	B

(摘錄自申請人於 22.7.2026 呈交的申請書)
(Extract from Applicant's
Submission of 22.7.2026)

參考編號
REFERENCE No.
A/YL-NSW/374

繪圖
DRAWING
A - 3


243 (17.7.22) 獲批准的申請
APPROVED APPLICATION

244 (17.7.22) 被拒絕的申請
REJECTED APPLICATION

72 (10.9.22) X

- 已撤銷
REVOKED
- 會議日期
DATE OF MEETING
- 申請編號
APPLICATION NUMBER


申請地點界線只作識別用
APPLICATION SITE BOUNDARY
FOR IDENTIFICATION PURPOSE ONLY

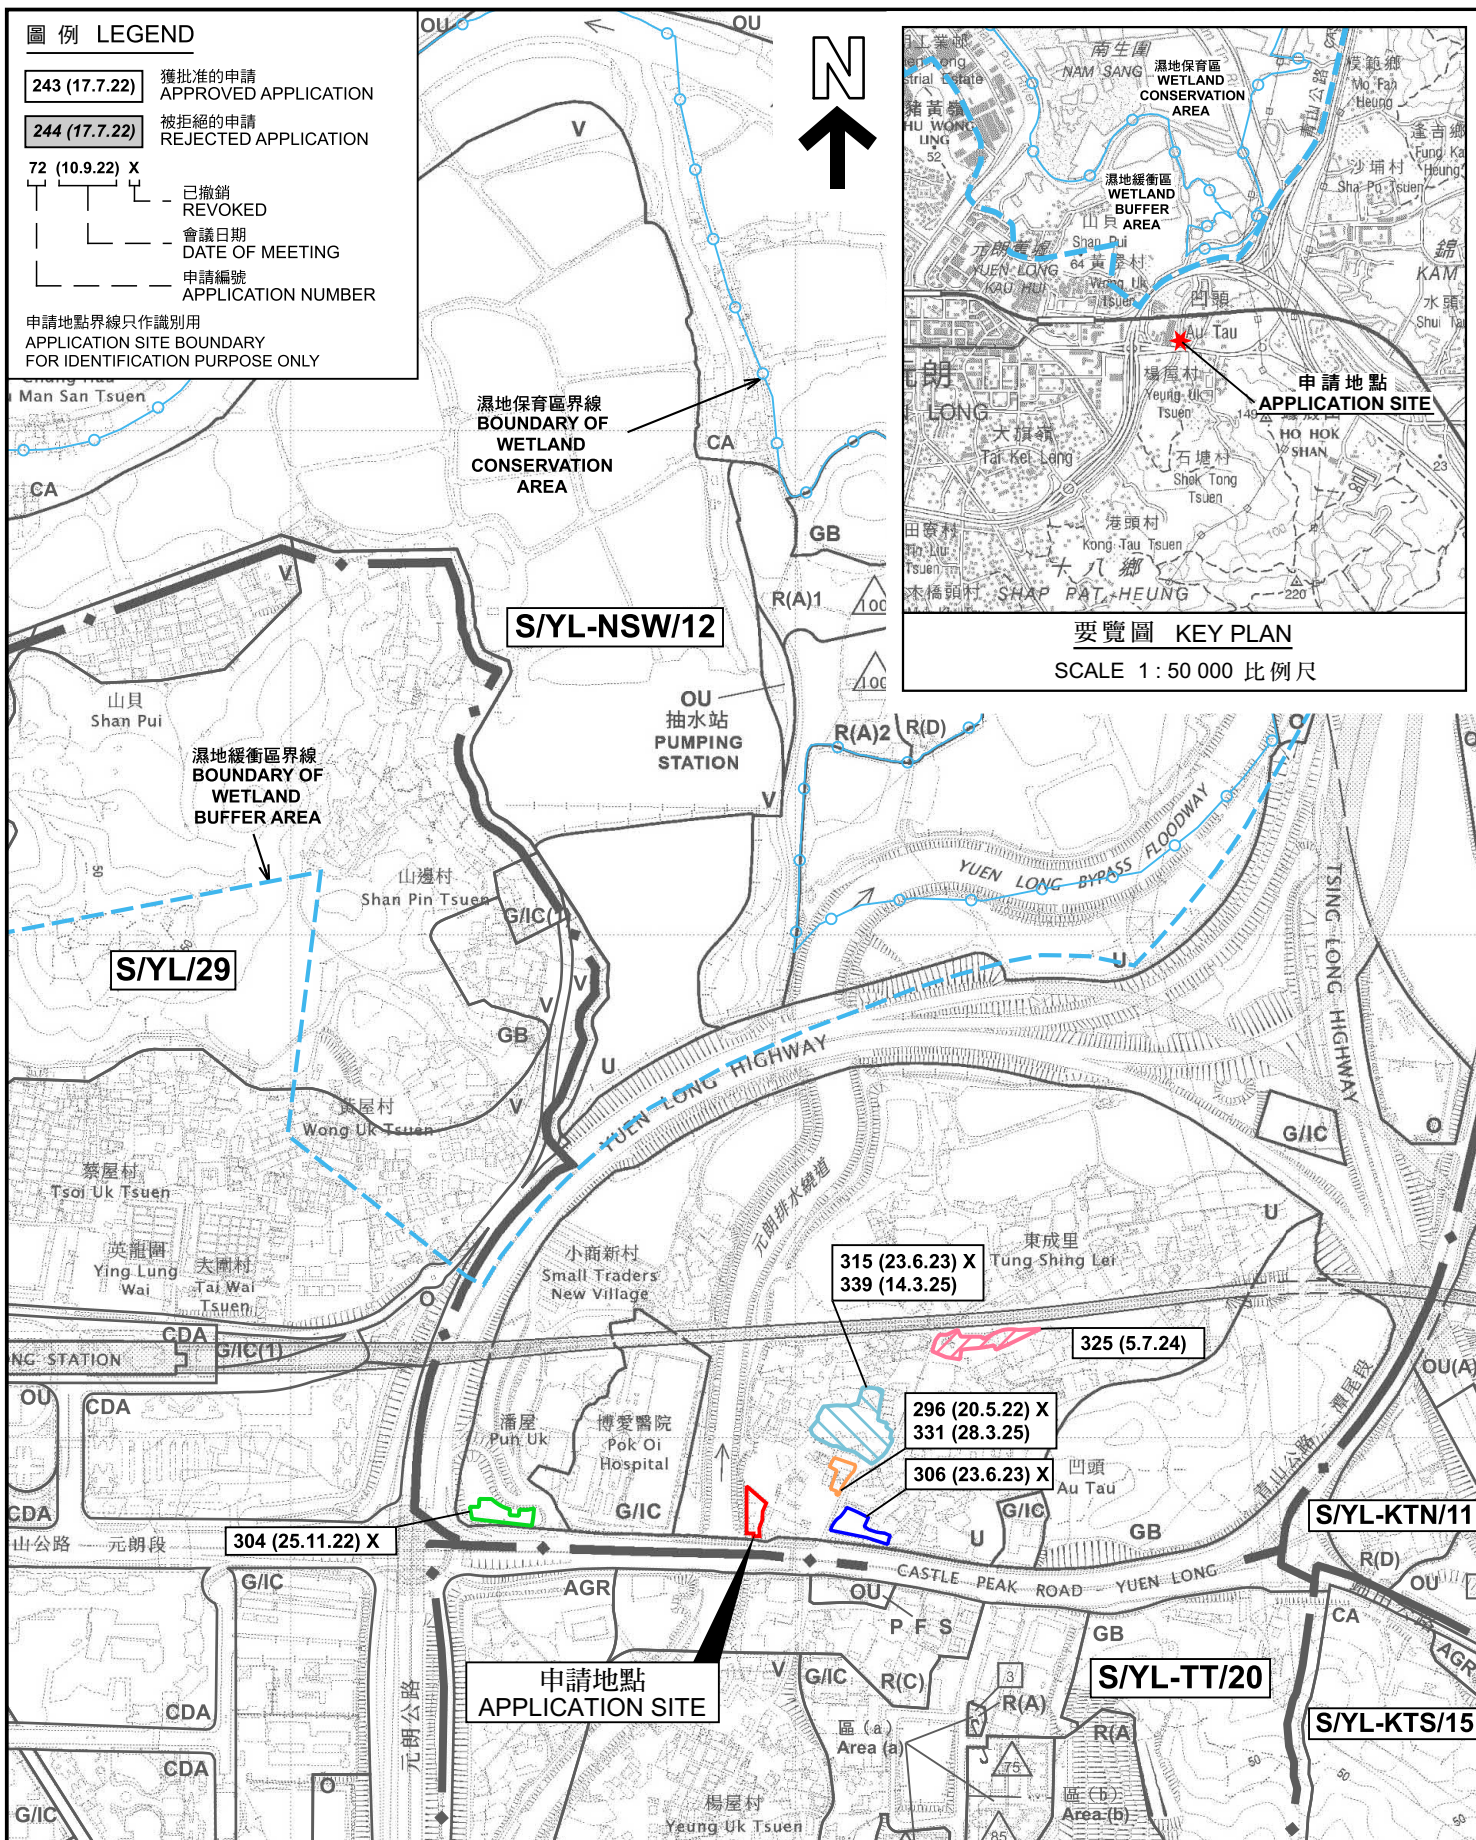

臨時商店及服務行業(便利店及陳列室)、食肆及存放交通科技系統設備
連附屬辦公室及太陽能板的規劃許可續期(為期3年)
元朗凹頭丈量約份第115約多個地段和毗連政府土地

RENEWAL OF PLANNING APPROVAL FOR TEMPORARY SHOP AND SERVICES (CONVENIENCE STORE AND SHOWROOM), EATING PLACE AND STORAGE USE FOR TRAFFIC INFORMATION TECHNOLOGY SYSTEM FACILITIES WITH ANCILLARY SITE OFFICE AND SOLAR PANELS FOR A PERIOD OF 3 YEARS VARIOUS LOTS IN D.D. 115 AND ADJOINING GOVERNMENT LAND, ALTAIR ZEPHYRUS

SCALE 1 : 7 500 比例尺

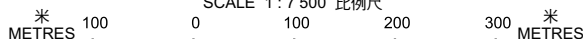


Planning Department

參考編號
REFERENCE No.

A/YL-NSW/374

A-1a

本摘要圖於2026年8月26日擬備，
所根據的資料為於2026年3月31日
核准的分區計劃大綱圖編號 S/YL-NSW/12
EXTRACT PLAN PREPARED ON 26.8.2026
BASED ON OUTLINE ZONING PLAN No.
S/YL-NSW/12 APPROVED ON 31.3.2026

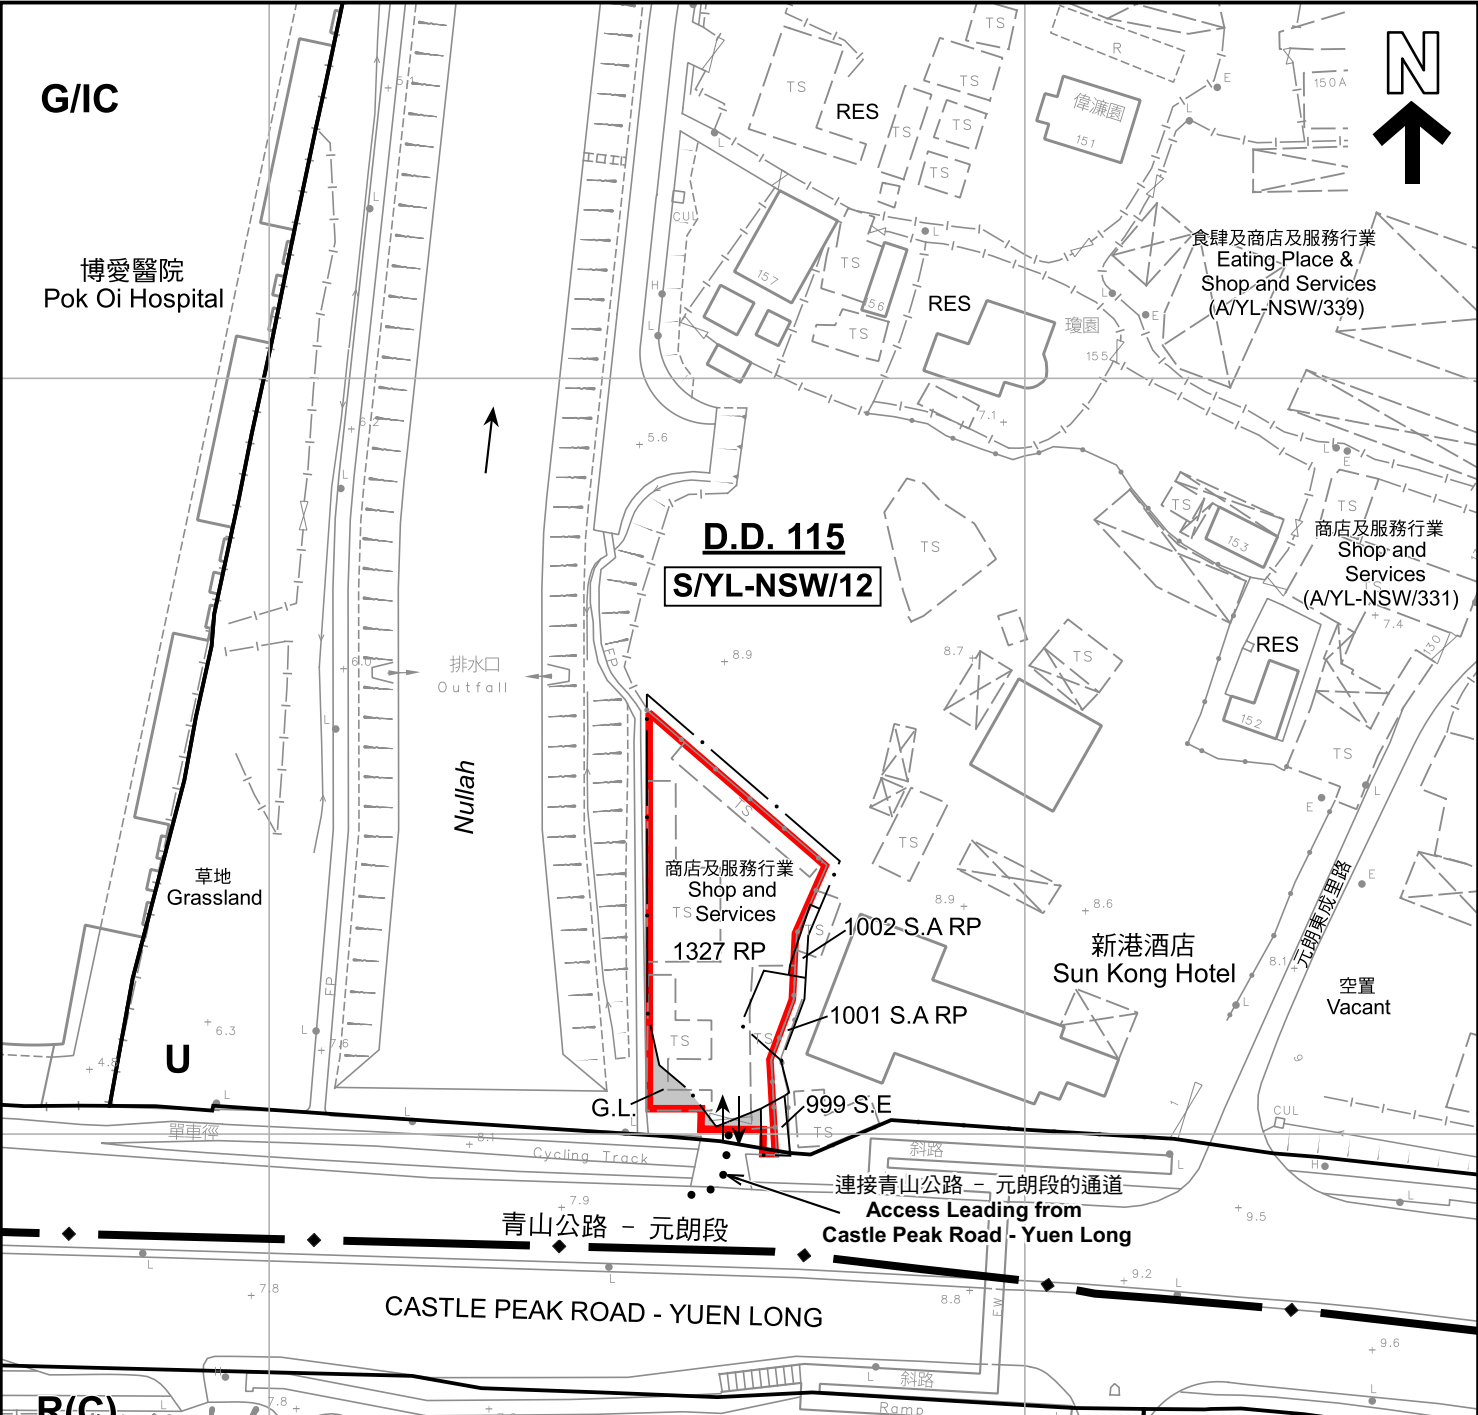

註釋 Notes :

2026年8月6日勘測的土地用途
Land uses shown on this plan are in accordance with the land use survey conducted by the Planning Department on 6.8.2026

圖例 LEGEND

- 申請地點 (界線只作識別用)
APPLICATION SITE (BOUNDARY FOR IDENTIFICATION PURPOSE ONLY)
- R(C)** 住宅 (丙類)
RESIDENTIAL (GROUP C)
- G/IC** 政府、機構或社區
GOVERNMENT, INSTITUTION OR COMMUNITY
- U** 未決定用途
UNDETERMINED
- G.L.** 政府土地
GOVERNMENT LAND
- RES** 住用構築物
RESIDENTIAL STRUCTURES
- 入口/出口
INGRESS / EGRESS

本摘要圖於2026年8月21日擬備，
所根據的資料為測量圖編號
6-NE-6C 和 6-NW-10D
EXTRACT PLAN PREPARED ON 21.8.2026
BASED ON SURVEY SHEETS No.
6-NE-6C AND 6-NW-10D

平面圖 SITE PLAN

臨時商店及服務行業 (便利店及陳列室)、食肆及存放交通科技系統設備
連附屬辦公室及太陽能板的規劃許可續期 (為期3年)
元朗頭丈量約份第115約多個地段和毗連政府土地
RENEWAL OF PLANNING APPROVAL FOR TEMPORARY SHOP AND SERVICES
(CONVENIENCE STORE AND SHOWROOM), EATING PLACE AND STORAGE USE
FOR TRAFFIC INFORMATION TECHNOLOGY SYSTEM FACILITIES WITH
ANCILLARY SITE OFFICE AND SOLAR PANELS FOR A PERIOD OF 3 YEARS
VARIOUS LOTS IN D.D. 115 AND ADJOINING GOVERNMENT LAND,
AU TAU, YUEN LONG
SCALE 1 : 1 000 比例尺

米 METRES 20 0 20 40 米 METRES

規劃署
Planning Department

參考編號
REFERENCE No.
A/YL-NSW/374

圖 PLAN
A-2