


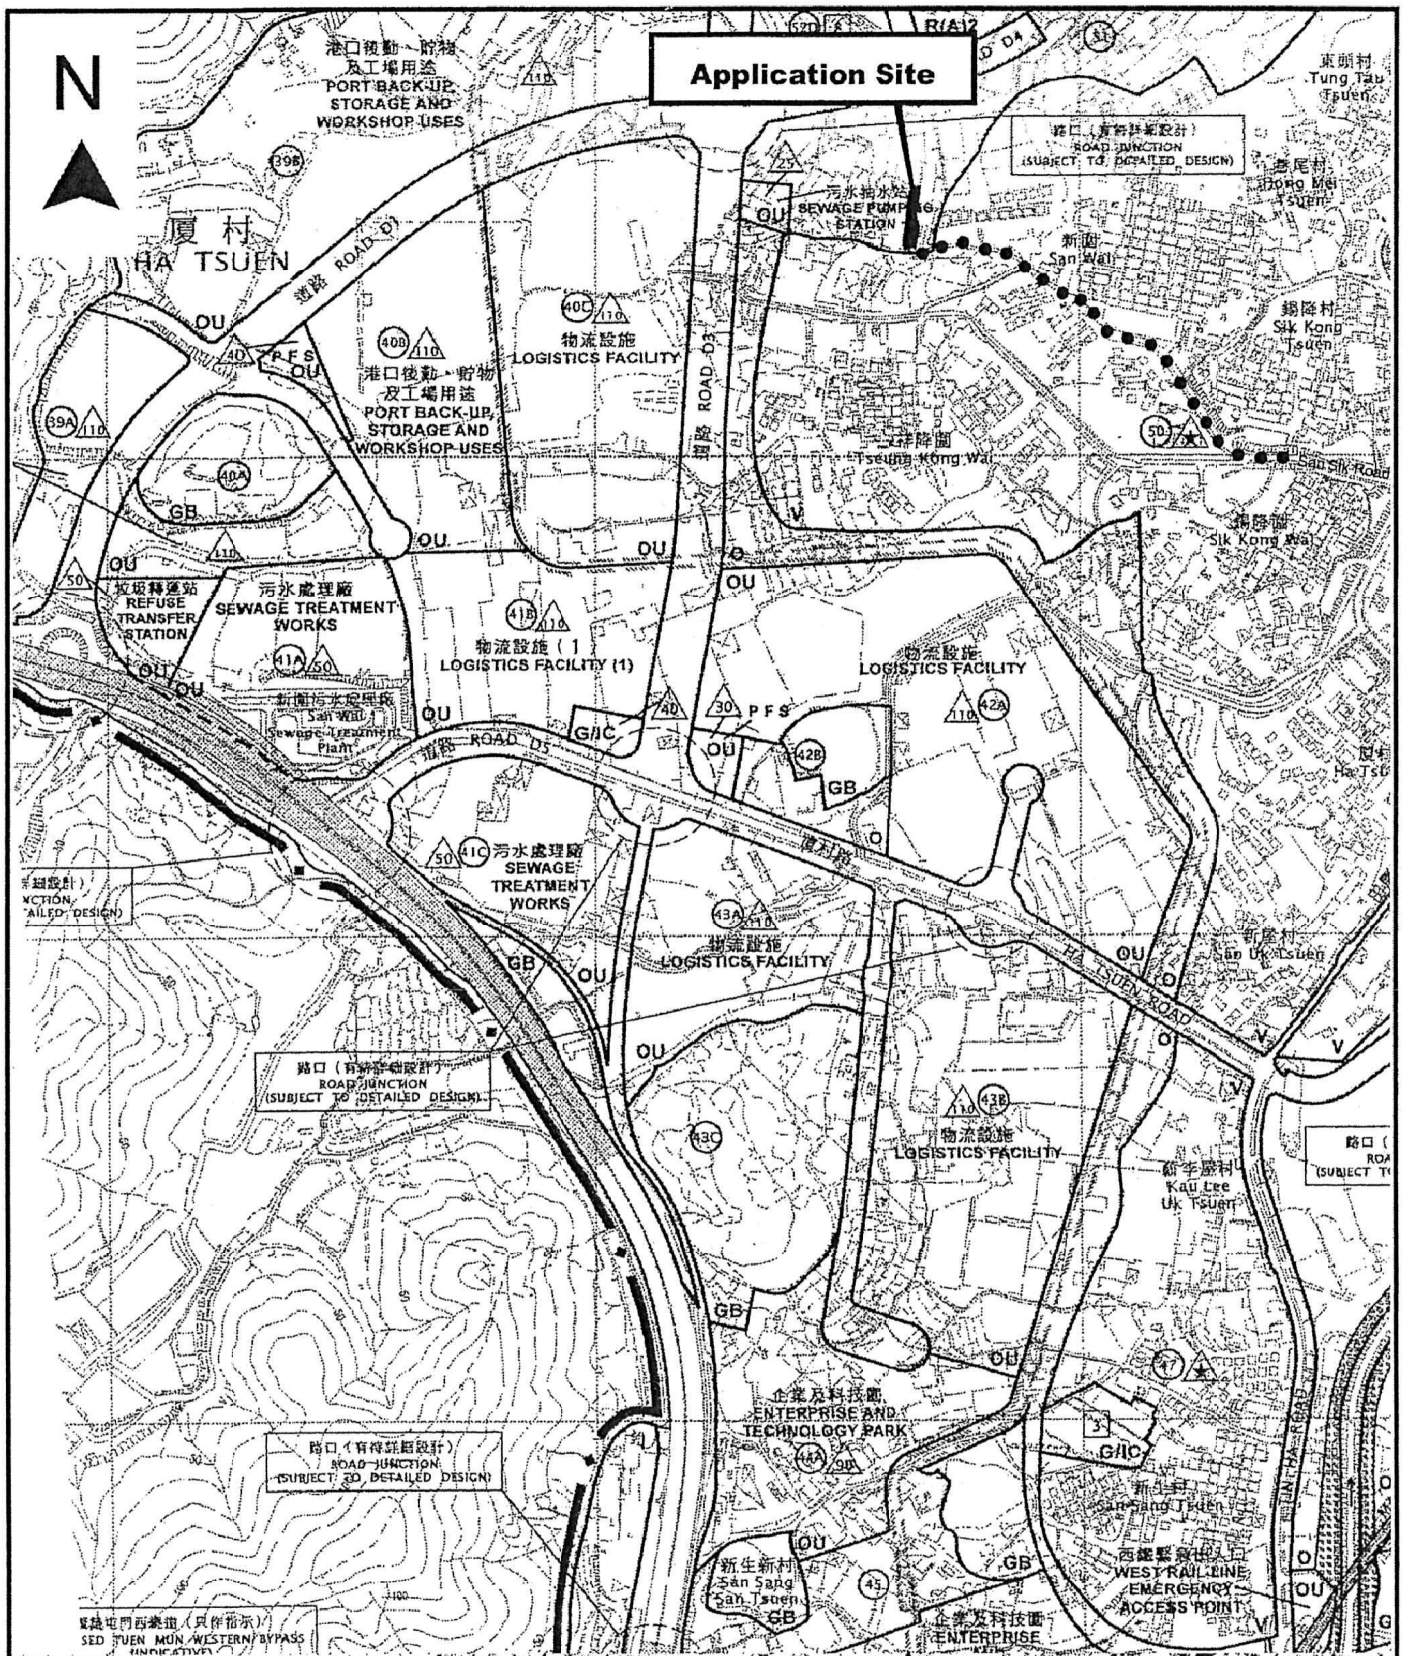


Project 項目名稱: Proposed Temporary Warehouse for Storage of Food Provision for a Period of 3 Years at Lots 674 (Part), 675 S.A (Part), 675 S.B (Part), 676, D.D. 125 & Adjoining Government Land, Ha Tsuen, Yuen Long, N.T.	Drawing Title 圖目: Location Plan Drawing No. 圖號: Figure 2	Remarks 備註: ●●● Vehicular access leading from San Sik Road Scale 比例: 1:7500
---	--	---

(摘錄自申請人於 5.2.2021 呈交的申請書)
(Extract from Applicant's Submission of 5.2.2021)

參考編號
REFERENCE No.
A/HSK/296

繪圖 DRAWING
A-1

N

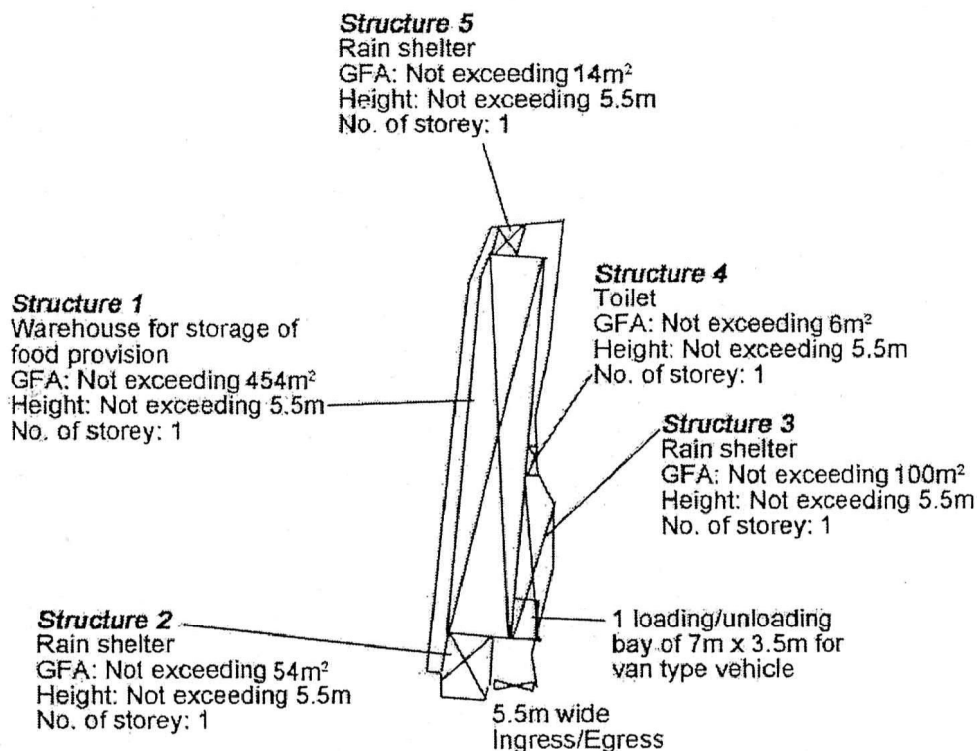

Project 項目名稱: Proposed Temporary Warehouse for Storage of Food Provision for a Period of 3 Years at Lots 674 (Part), 675 S.A (Part), 675 S.B (Part), 676, D.D. 125 & Adjoining Government Land, Ha Tsuen, Yuen Long, N.T.	Drawing Title 圖目: Proposed Layout Plan	Remarks 備註:
	Drawing No. 圖號: Figure 3	


Scale 比例: 1:1000

(摘錄自申請人於 5. 2. 2021 呈交的申請書)
(Extract from Applicant's Submission of 5.2.2021)

參考編號
REFERENCE No.
A/HSK/296

繪圖 DRAWING
A-2

N

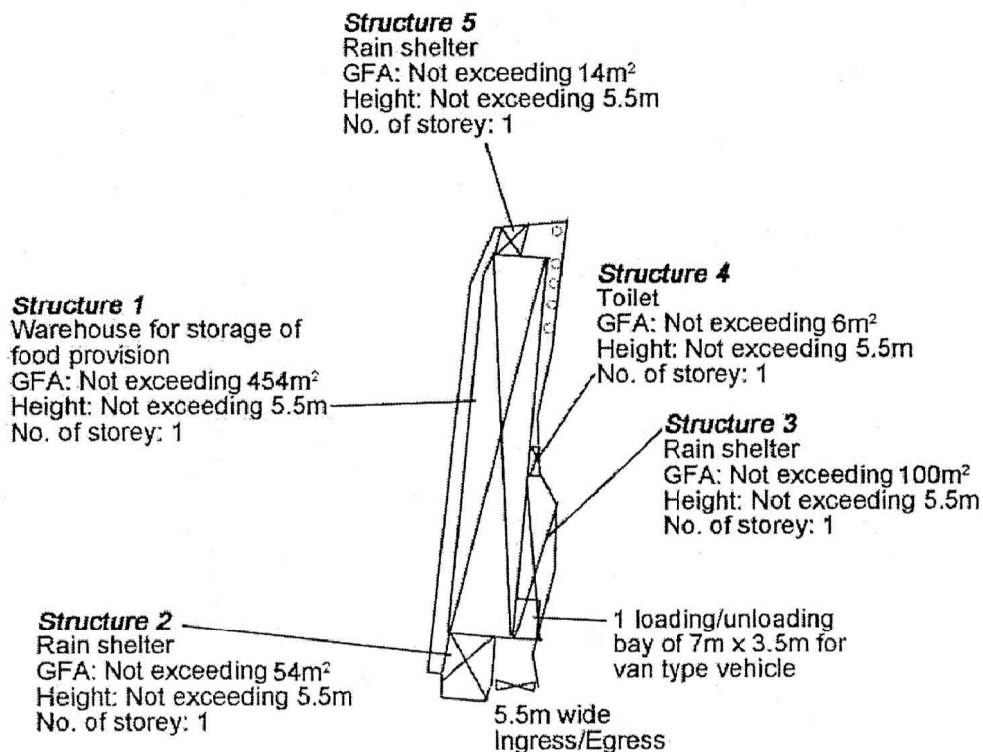


Tree	Approximate Height	Spacing
○ Existing tree to be preserved	2.75m	3m to 4m

Project 項目名稱: Proposed Temporary Warehouse for Storage of Food Provision for a Period of 3 Years at Lots 674 (Part), 675 S.A (Part), 675 S.B (Part), 676, D.D. 125 & Adjoining Government Land, Ha Tsuen, Yuen Long, N.T.	Drawing Title 圖目: Proposed Tree Preservation Plan	Remarks 備註:
	Drawing No. 圖號: Figure 4	
		Scale 比例: 1:1000

(摘錄自申請人於 5.2.2021 呈交的申請書)
(Extract from Applicant's Submission of 5.2.2021)

參考編號
REFERENCE No.
A/HSK/296

繪圖 DRAWING
A-3

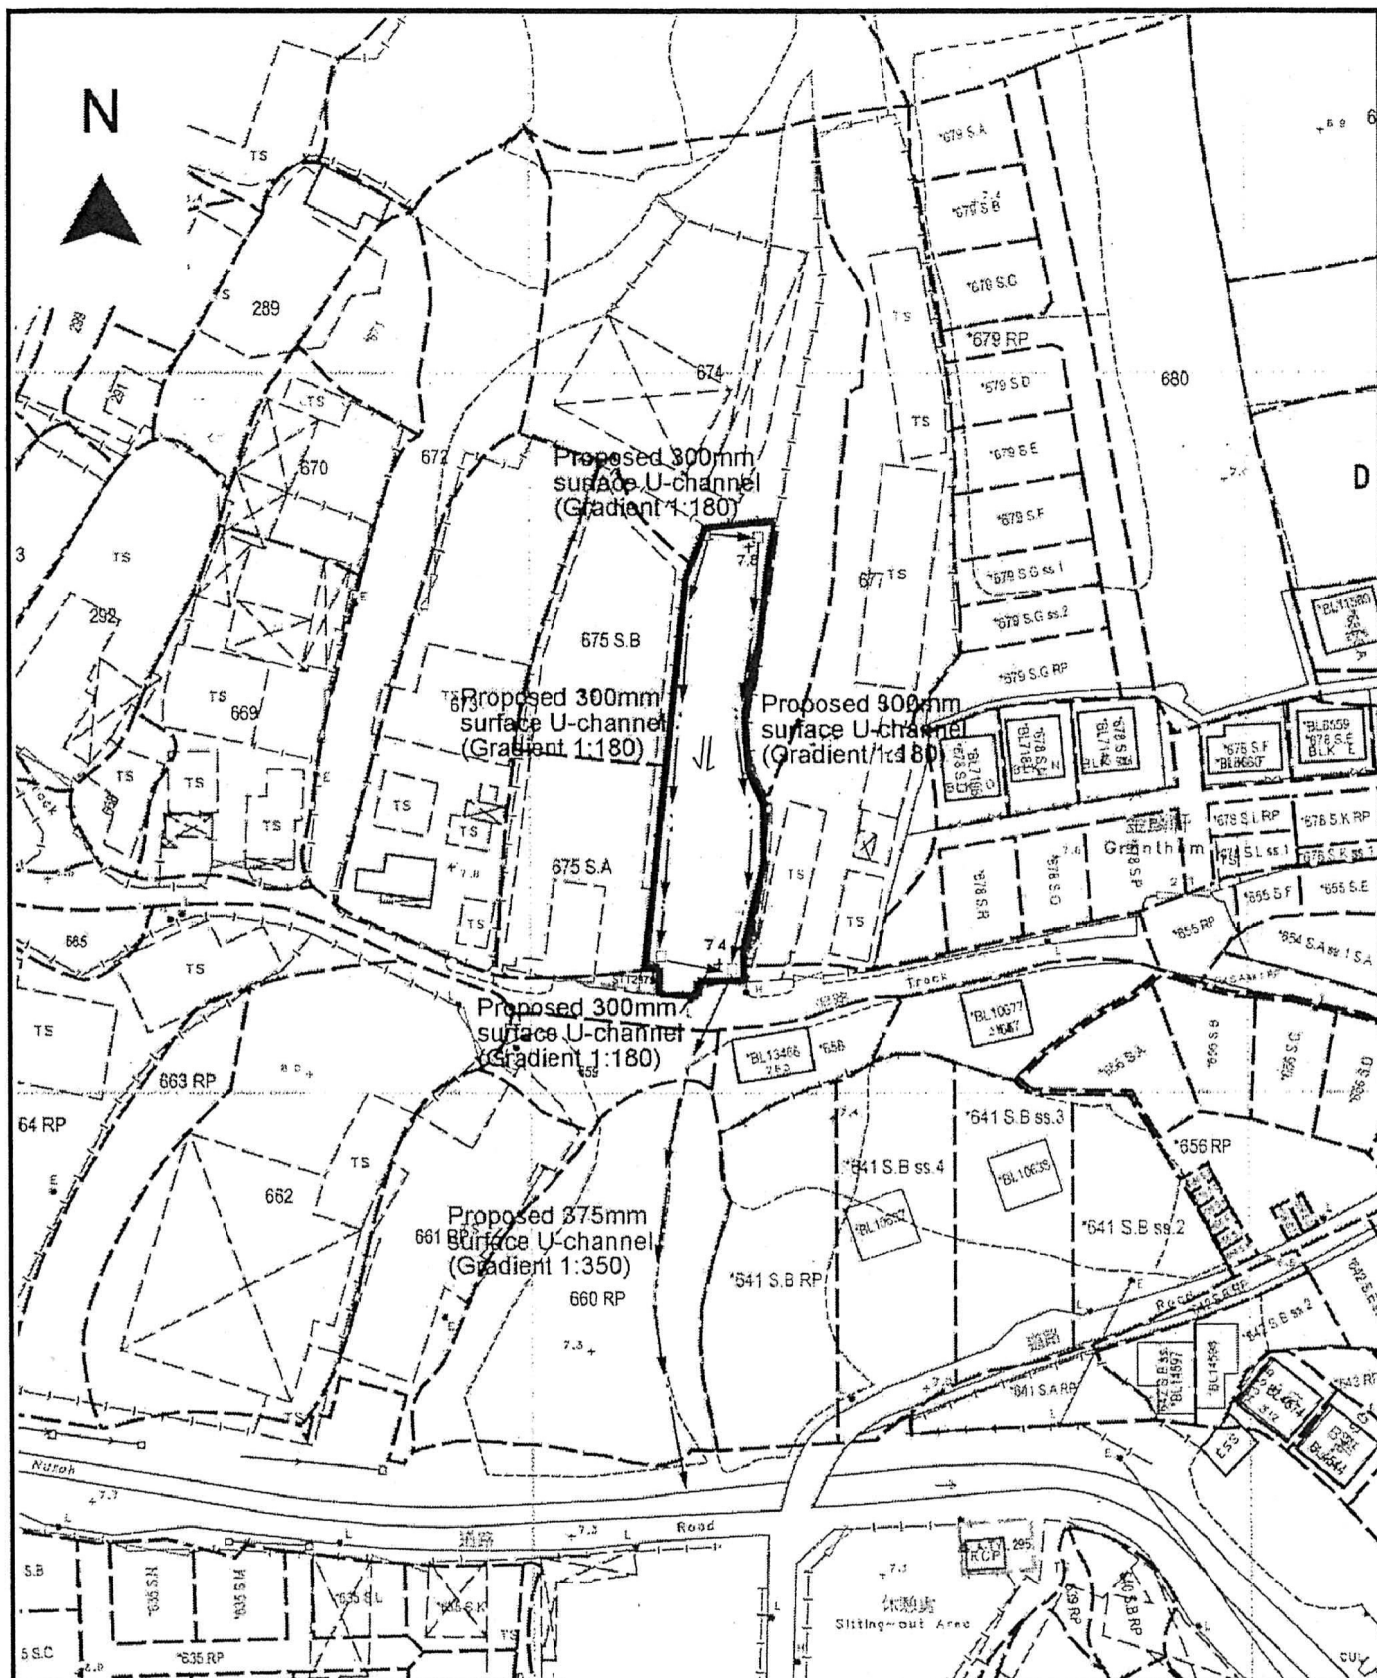

Project 項目名稱:

Proposed Temporary Warehouse for Storage of Food Provision for a Period of 3 Years at Lots 674 (Part), 675 S.A (Part), 675 S.B (Part), 676, D.D. 125 & Adjoining Government Land, Ha Tsuen, Yuen Long, N.T.

Drawing Title 圖目:

Proposed Drainage Plan

Drawing No. 圖號:

Figure 5

Remarks 備註:


+7.8 Level (in mPD)


← Flow of surface runoff

□ Proposed catchpit

Scale 比例:

1:1000

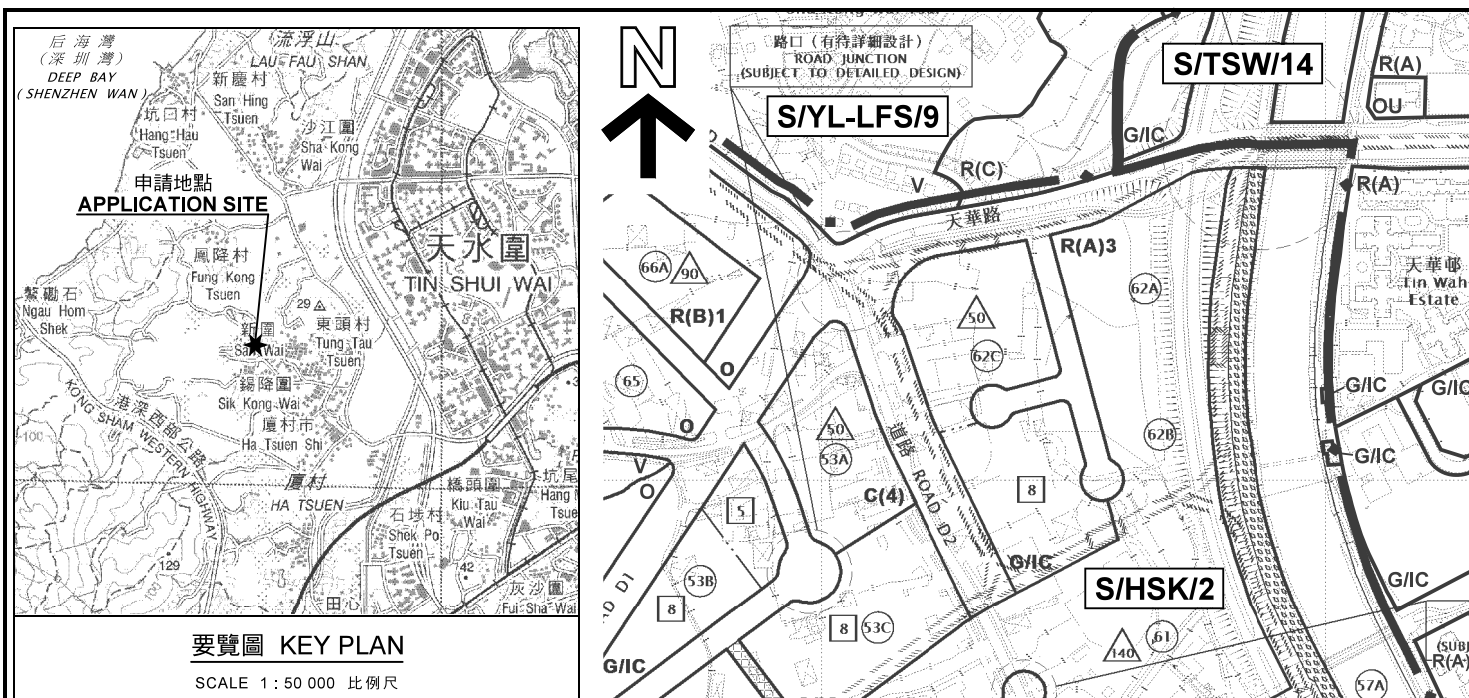

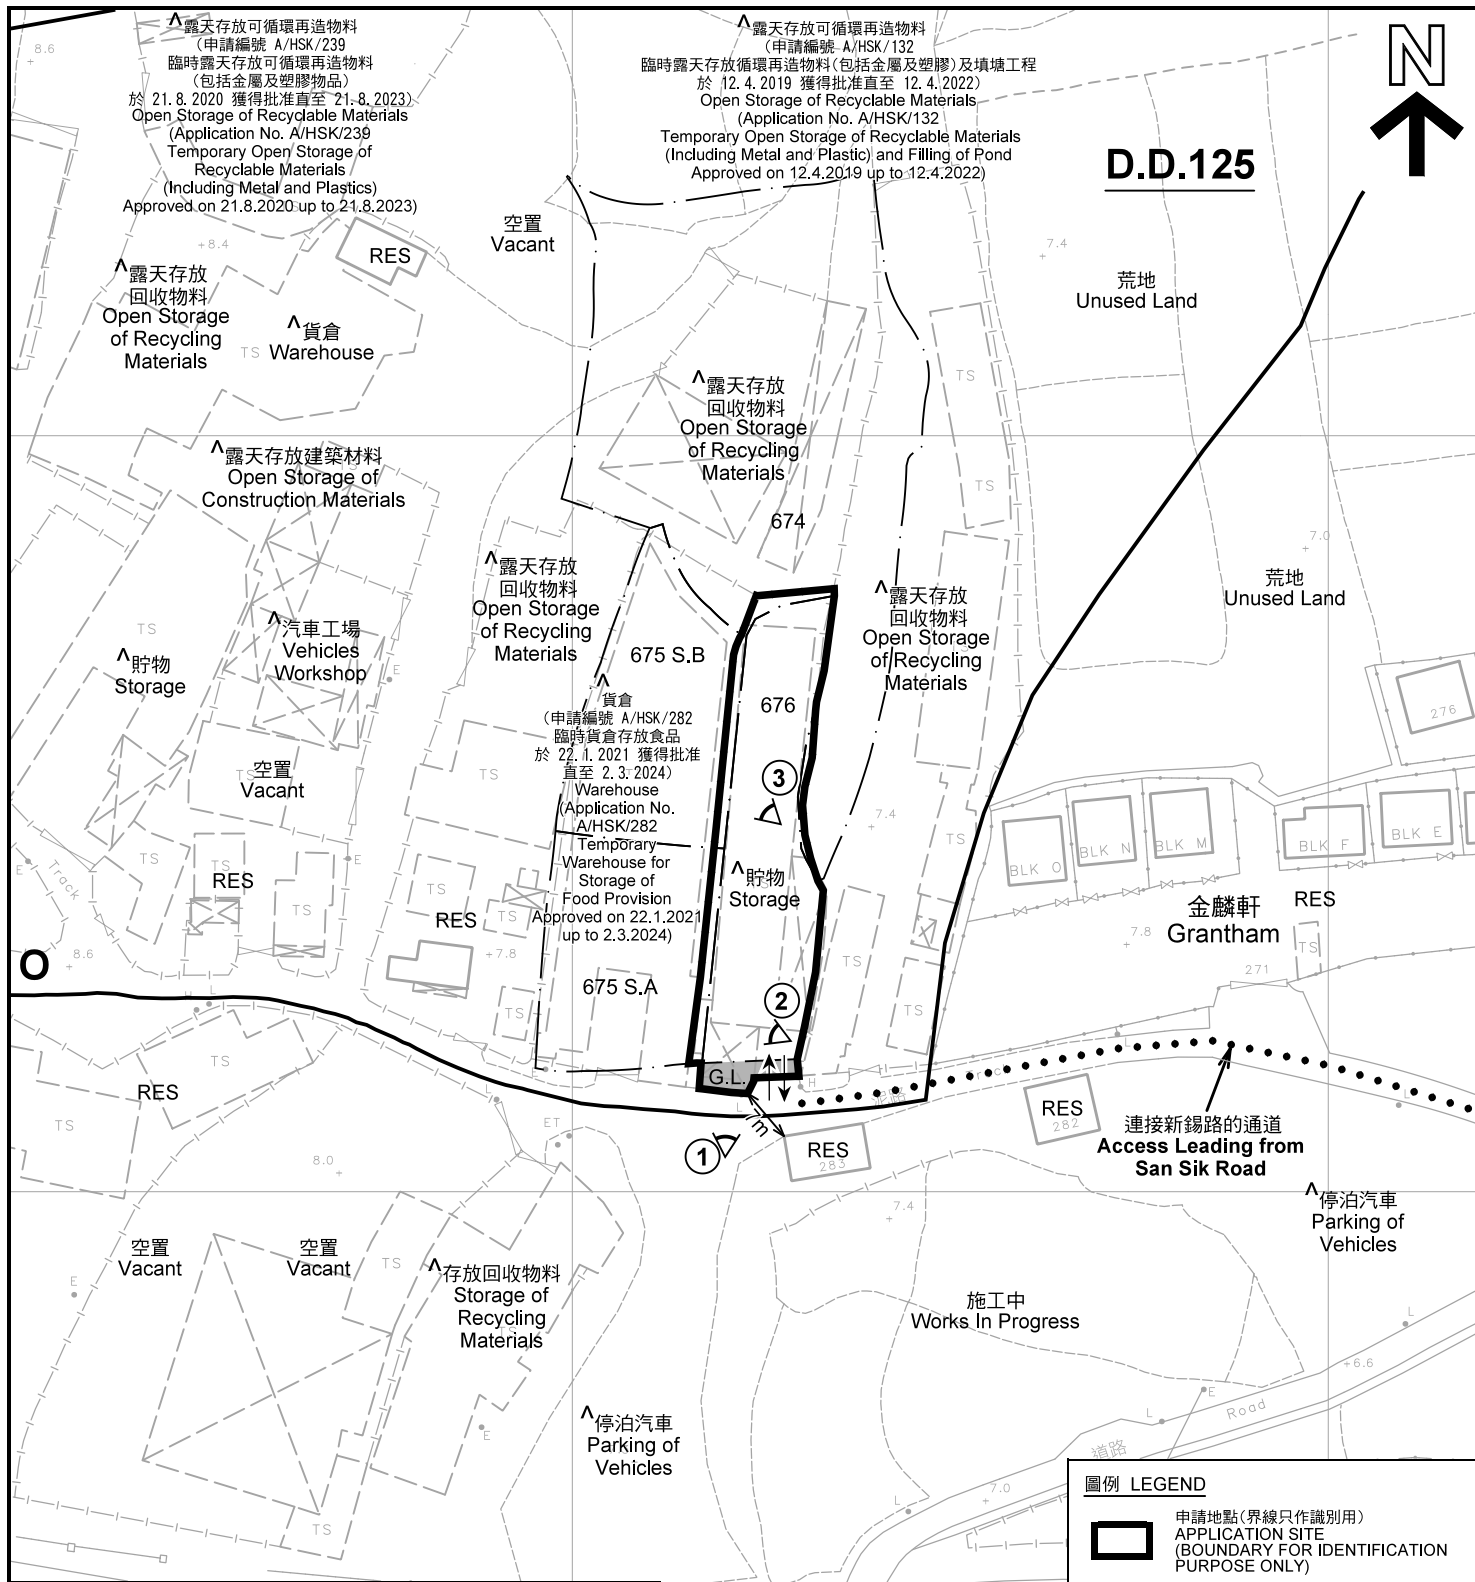

註釋 Notes:

- (1) 2021年2月18日勘測的土地用途
Land uses shown on this plan are in accordance with the land use survey conducted by the Planning Department on 18.2.2021
- (2) ★ 土地用途跟1992年3月勘測的土地用途一致
Indicates that the use is the same as that revealed by the land use survey conducted by the Planning Department in Mar 1992
- (3) ▲ 土地用途跟1992年3月勘測的土地用途有別
Indicates that the use is different from that revealed by the land use survey conducted by the Planning Department in Mar 1992

平面圖 SITE PLAN

臨時貨倉存放食品(為期3年)
元朗厦村丈量約份第125約地段第674號(部分)、
第675號A分段(部分)、第675號B分段(部分)及第676號和毗連政府土地
TEMPORARY WAREHOUSE FOR STORAGE OF FOOD PROVISION
FOR A PERIOD OF 3 YEARS
LOTS 674 (PART), 675 S.A (PART), 675 S.B (PART) AND 676 IN D.D.125
AND ADJOINING GOVERNMENT LAND, HA TSUEN, YUEN LONG

SCALE 1 : 1 000 比例尺

米 20 0 20 40 米
METRES

圖例 LEGEND

- 申請地點(界線只作識別用)
APPLICATION SITE
(BOUNDARY FOR IDENTIFICATION
PURPOSE ONLY)
- V 鄉村式發展
VILLAGE TYPE DEVELOPMENT
- O 休憩用地
OPEN SPACE
- G.L. 政府土地
GOVERNMENT LAND
- RES 住用構築物
RESIDENTIAL STRUCTURES
- ①◀ 實地照片的觀景點
VIEWING POINT OF SITE PHOTO
- ↔ 入口/出口
INGRESS / EGRESS

規劃署
PLANNING
DEPARTMENT



參考編號
REFERENCE No.
A/HSK/296

圖 PLAN
A-2



圖例 LEGEND



申請地點(界線只作識別用)
APPLICATION SITE
(BOUNDARY FOR IDENTIFICATION
PURPOSE ONLY)

本摘要圖於2021年2月19日擬備，所根據的資料為地政總署於2019年10月18日拍得的航攝照片編號 E072789C
EXTRACT PLAN PREPARED ON 19.2.2021
BASED ON AERIAL PHOTO No.
E072789C TAKEN ON 18.10.2019
BY LANDS DEPARTMENT

航攝照片 AERIAL PHOTO

臨時貨倉存放食品(為期3年)
元朗厦村丈量約份第125約地段第674號(部分)、
第675號A分段(部分)、第675號B分段(部分)及第676號和毗連政府土地
TEMPORARY WAREHOUSE FOR STORAGE OF FOOD PROVISION
FOR A PERIOD OF 3 YEARS
LOTS 674 (PART), 675 S.A (PART), 675 S.B (PART) AND 676 IN D.D.125
AND ADJOINING GOVERNMENT LAND, HA TSUEN, YUEN LONG

規劃署
PLANNING
DEPARTMENT



參考編號
REFERENCE No.
A/HSK/296

圖 PLAN
A-3



實地照片 SITE PHOTOS

本圖於2021年2月25日擬備，所根據的資料為攝於2021年2月18日的實地照片
PLAN PREPARED ON 25.2.2021
BASED ON SITE PHOTOS
TAKEN ON 18.2.2021

臨時貨倉存放食品(為期3年)
元朗厦村丈量約份第125約地段第674號(部分)、
第675號A分段(部分)、第675號B分段(部分)及第676號和毗連政府土地
TEMPORARY WAREHOUSE FOR STORAGE OF FOOD PROVISION
FOR A PERIOD OF 3 YEARS
LOTS 674 (PART), 675 S.A (PART), 675 S.B (PART) AND 676 IN D.D.125
AND ADJOINING GOVERNMENT LAND, HA TSUEN, YUEN LONG

規劃署
PLANNING
DEPARTMENT



參考編號
REFERENCE No.
A/HSK/296

圖 PLAN
A-4