




Project 項目名稱: Proposed Temporary Warehouse for Storage of Electronic Goods for a Period of 3 Years at Lots 625, 626 (Part), 627 & 628 in D.D. 124 & Adjoining Government Land, Ha Tsuen, Yuen Long, N.T.	Drawing Title 圖名: Location Plan Drawing No. 圖號: Figure 2	Remarks 備註: ●●● Vehicular access leading from Shek Po Road Scale 比例: 1:7500
--	--	---

(摘錄自申請人於 22.2.2021 呈交的申請書)
(Extract from Applicant's Submission of 22.2.2021)

參考編號
REFERENCE No.
A/HSK/298

繪圖 DRAWING
A-1

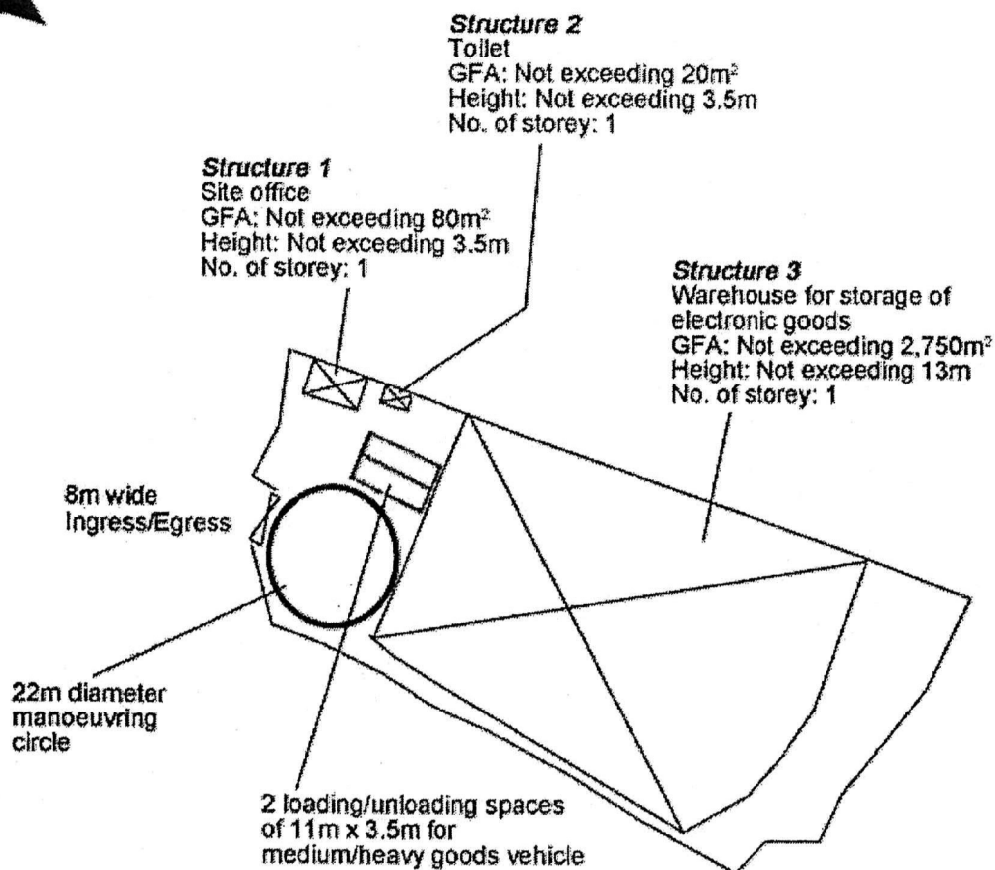


Project 項目名稱: Proposed Temporary Warehouse for Storage of Electronic Goods for a Period of 3 Years at Lots 625, 626 (Part), 627 & 628 in D.D. 124 & Adjoining Government Land, Ha Tsuen, Yuen Long, N.T.	Drawing Title 圖名: Proposed Layout Plan Drawing No. 圖號: Figure 3	Remarks 備註: Scale 比例: 1:1000
--	--	---

(摘錄自申請人於 22.2.2021 呈交的申請書)
(Extract from Applicant's Submission of 22.2.2021)

參考編號
REFERENCE No.
A/HSK/298

繪圖 DRAWING
A-2

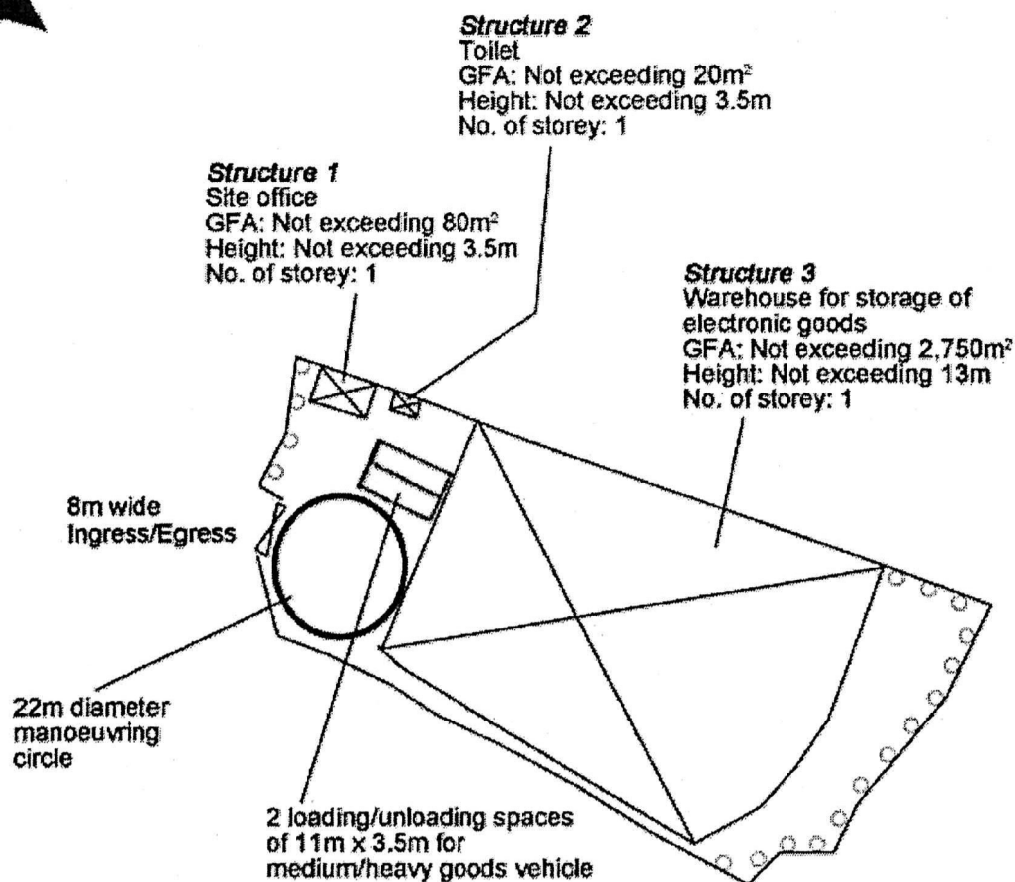


Tree	Approximate Height	Spacing
Proposed <i>Melaleuca leucadendron</i> or <i>Cassia surattensis</i>	About 2.75m	4m

Project 項目名稱: Proposed Temporary Warehouse for Storage of Electronic Goods for a Period of 3 Years at Lots 625, 626 (Part), 627 & 628 in D.D. 124 & Adjoining Government Land, Ha Tsuen, Yuen Long, N.T.	Drawing Title 圖名: Proposed Landscape Plan	Remarks 備註:
	Drawing No. 圖號: Figure 4	
		Scale 比例: 1:1000

(摘錄自申請人於 22.2.2021 呈交的申請書)
(Extract from Applicant's Submission of 22.2.2021)

參考編號
REFERENCE No.
A/HSK/298

繪圖 DRAWING
A-3

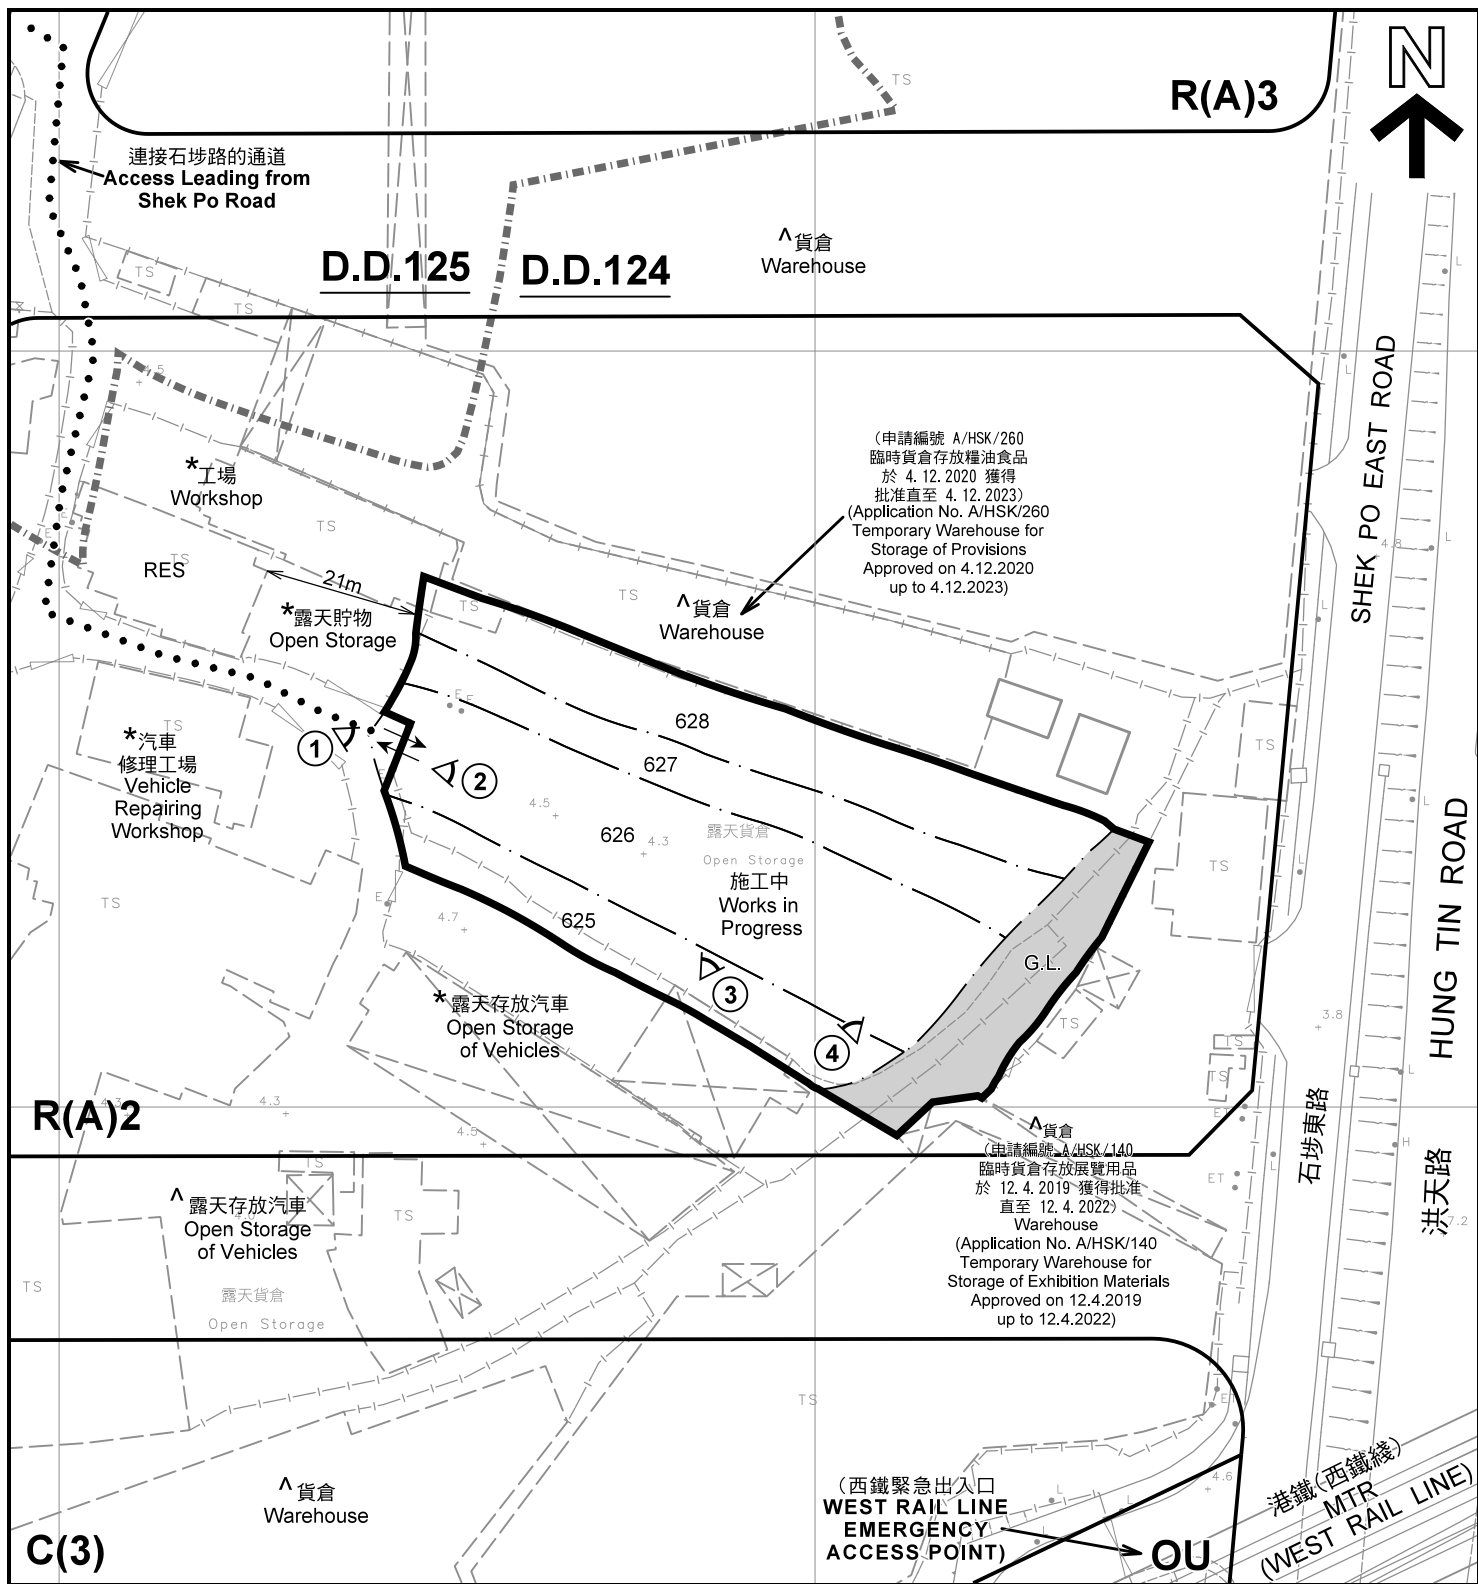

註釋 Notes :

- (1) 2021年3月2日勘測的土地用途
Land uses shown on this plan are in accordance with the land use survey conducted by the Planning Department on 2.3.2021
- (2) * 土地用途跟1992年3月勘測的土地用途一致
Indicates that the use is the same as that revealed by the land use survey conducted by the Planning Department in Mar 1992
- (3) ^ 土地用途跟1992年3月勘測的土地用途有別
Indicates that the use is different from that revealed by the land use survey conducted by the Planning Department in Mar 1992

圖例 LEGEND

- 申請地點(界線只作識別用)
APPLICATION SITE (BOUNDARY FOR IDENTIFICATION PURPOSE ONLY)
- C 商業
COMMERCIAL
- R(A) 住宅(甲類)
RESIDENTIAL (GROUP A)
- OU 其他指定用途
OTHER SPECIFIED USES
- G.L. 政府土地
GOVERNMENT LAND
- RES 住用構築物
RESIDENTIAL STRUCTURES
- ① 實地照片的觀景點
VIEWING POINT OF SITE PHOTO
- 丈量約份界線
D.D. BOUNDARY
- 入口/出口
INGRESS / EGRESS

平面圖 SITE PLAN

擬議臨時貨倉存放電子產品(為期3年)
元朗厦村丈量約份第124約地段第625號、
第626號(部分)、第627號及第628號和毗連政府土地
PROPOSED TEMPORARY WAREHOUSE FOR STORAGE OF
ELECTRONIC GOODS FOR A PERIOD OF 3 YEARS
LOTS 625, 626 (PART), 627 AND 628 IN D.D. 124 AND
ADJOINING GOVERNMENT LAND, HA TSUEN, YUEN LONG

本摘要圖於2021年3月26日擬備, 所根據的
資料為測量圖編號 6-NW-7D
EXTRACT PLAN PREPARED ON 26.3.2021
BASED ON SURVEY SHEET No. 6-NW-7D


SCALE 1 : 1 000 比例尺
米 METRES 20 0 20 40 米 METRES

規劃署
PLANNING
DEPARTMENT



參考編號
REFERENCE No.
A/HSK/298

圖 PLAN
A-2

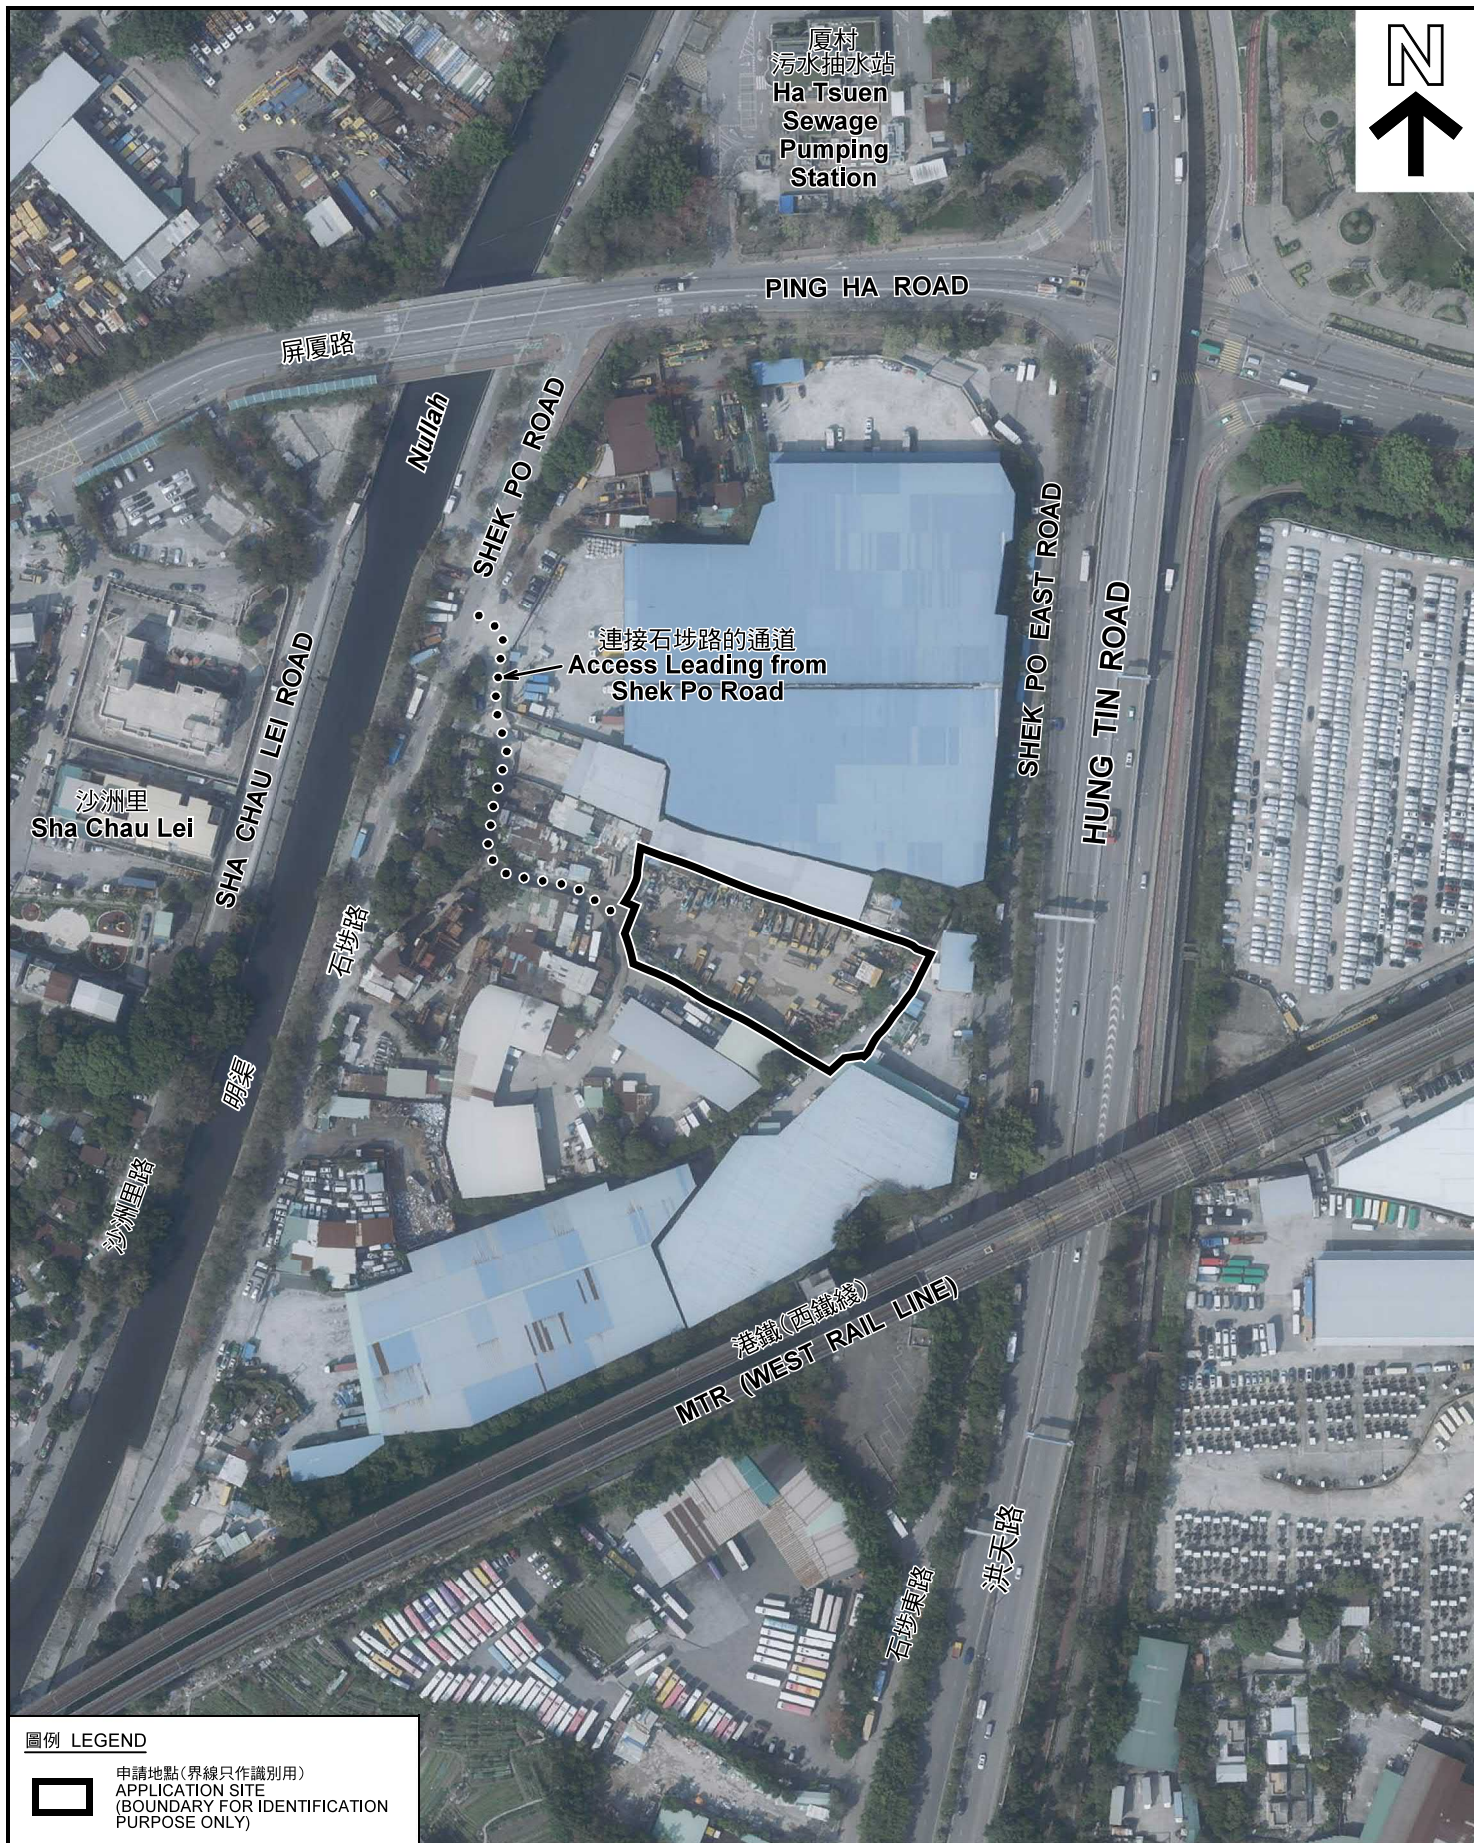

圖例 LEGEND



申請地點(界線只作識別用)
APPLICATION SITE
(BOUNDARY FOR IDENTIFICATION
PURPOSE ONLY)

本摘要圖於2021年3月26日擬備，所根據的資料為地政總署於2020年2月18日拍得的航攝照片編號 E089353C
EXTRACT PLAN PREPARED ON 26.3.2021
BASED ON AERIAL PHOTO No.
E089353C TAKEN ON 18.2.2020
BY LANDS DEPARTMENT

航攝照片 AERIAL PHOTO

擬議臨時貨倉存放電子產品(為期3年)
元朗厦村丈量約份第124約地段第625號、
第626號(部分)、第627號及第628號和毗連政府土地
PROPOSED TEMPORARY WAREHOUSE FOR STORAGE OF
ELECTRONIC GOODS FOR A PERIOD OF 3 YEARS
LOTS 625, 626 (PART), 627 AND 628 IN D.D.124 AND
ADJOINING GOVERNMENT LAND, HA TSUEN, YUEN LONG

規劃署
PLANNING
DEPARTMENT



參考編號
REFERENCE No.
A/HSK/298

圖 PLAN
A-3

申請地點
APPLICATION SITE



實地照片 SITE PHOTOS

擬議臨時貨倉存放電子產品(為期3年)
元朗厦村丈量約份第124約地段第625號、
第626號(部分)、第627號及第628號和毗連政府土地
PROPOSED TEMPORARY WAREHOUSE FOR STORAGE OF
ELECTRONIC GOODS FOR A PERIOD OF 3 YEARS
LOTS 625, 626 (PART), 627 AND 628 IN D.D.124 AND
ADJOINING GOVERNMENT LAND, HA TSUEN, YUEN LONG

規劃署
PLANNING
DEPARTMENT



參考編號
REFERENCE No.
A/HSK/298

圖 PLAN
A-4

本圖於2021年3月26日擬備，所根據的
資料為攝於2021年3月2日的實地照片
PLAN PREPARED ON 26.3.2021
BASED ON SITE PHOTOS
TAKEN ON 2.3.2021