


場地大綱圖

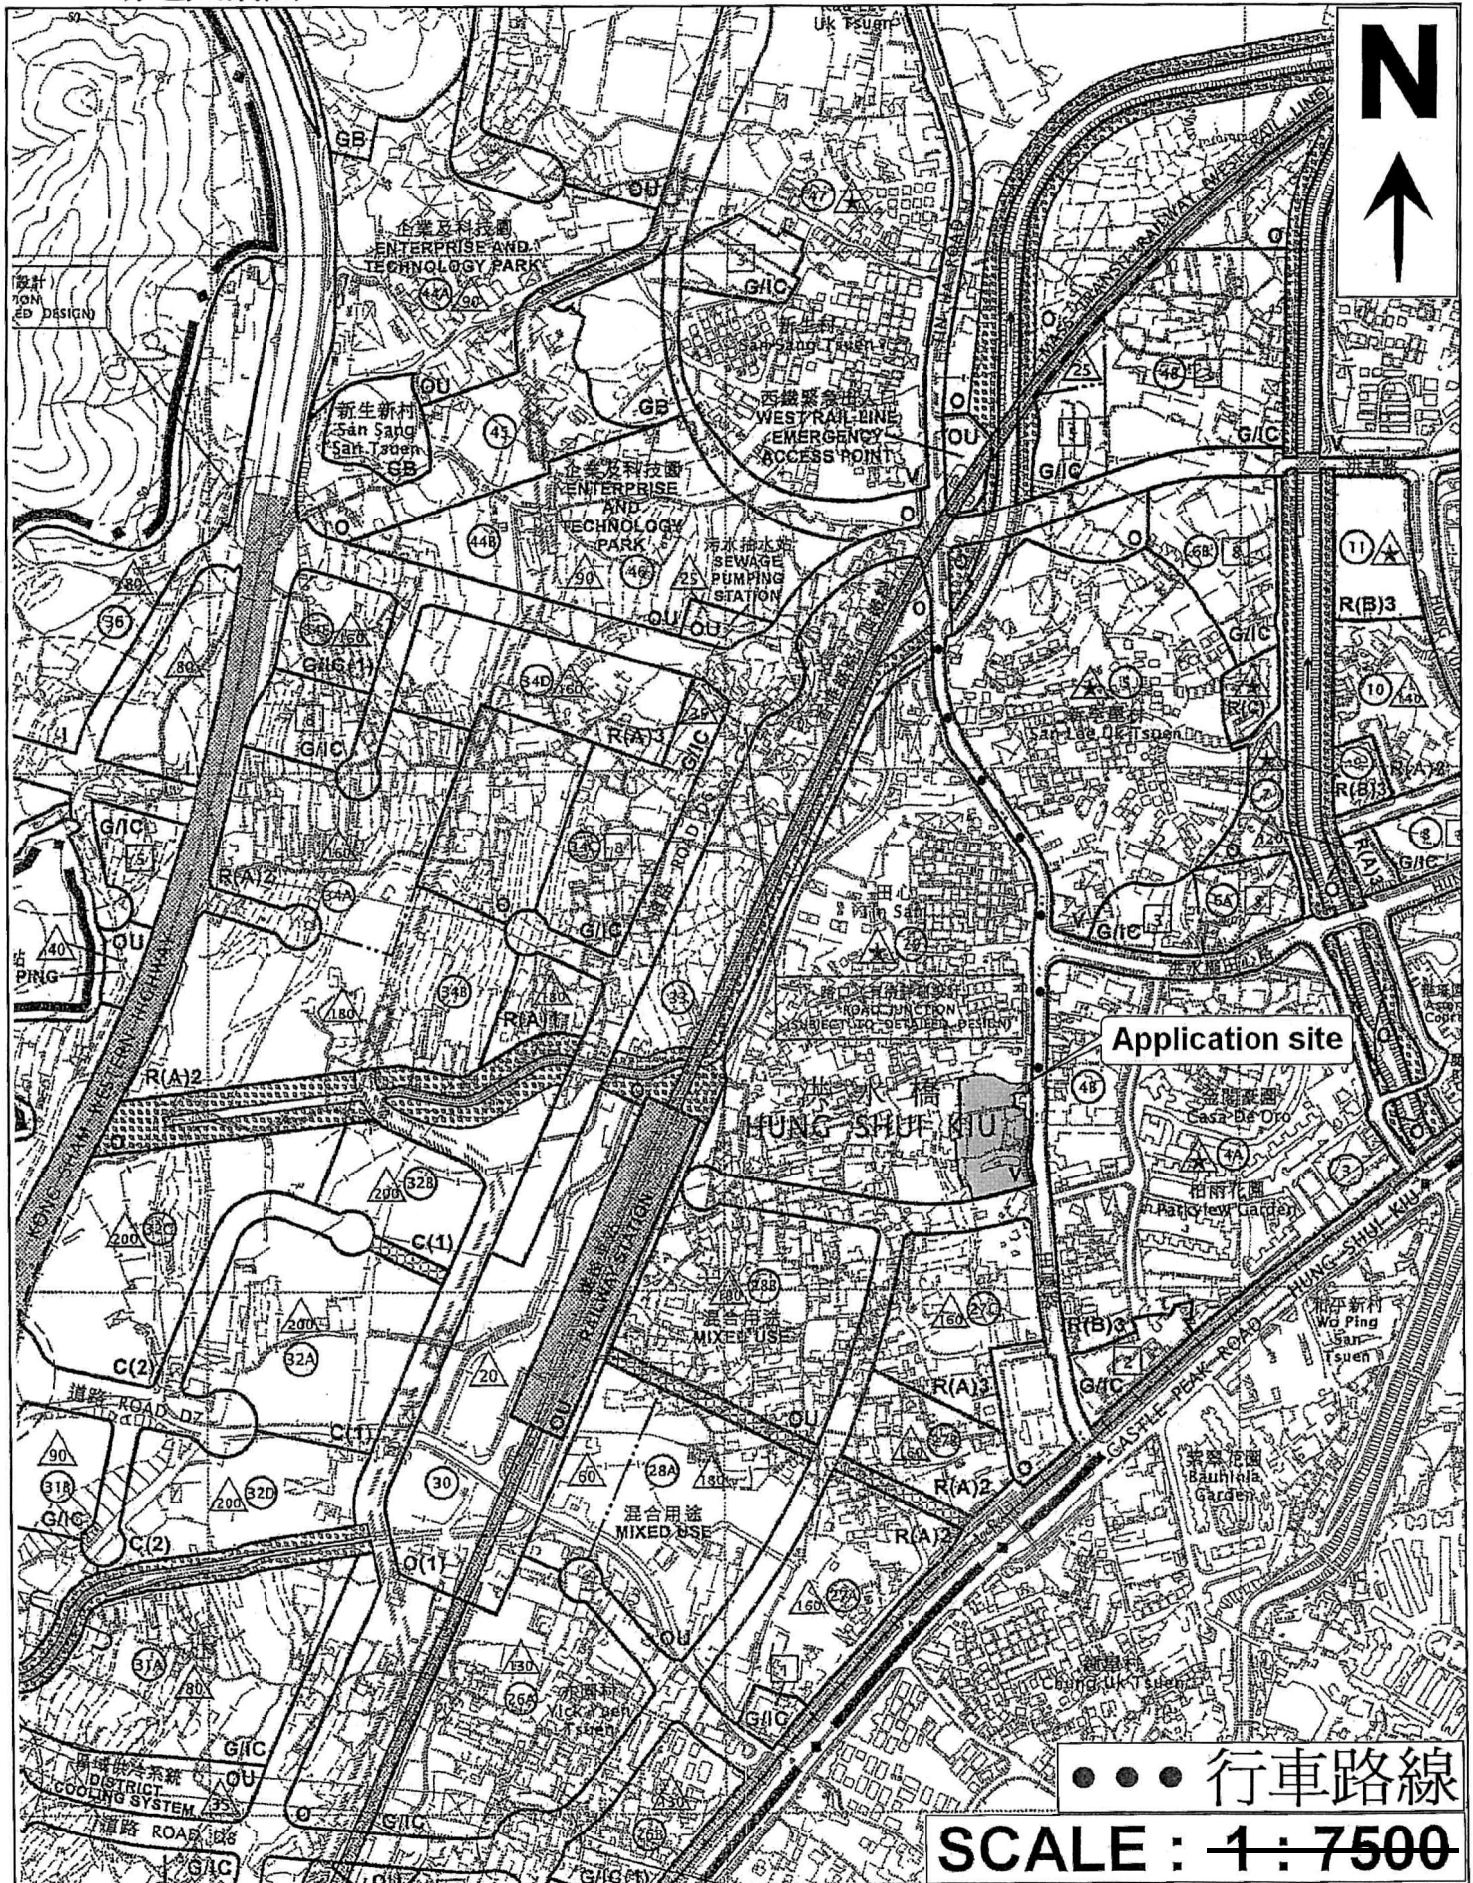


(摘錄自申請人於 15.3.2021 呈交的申請書)
(Extract from Applicant's
Submission of 15.3.2021)

參考編號
REFERENCE No.
A/HSK/299

繪圖 DRAWING
A-1


場地位置圖

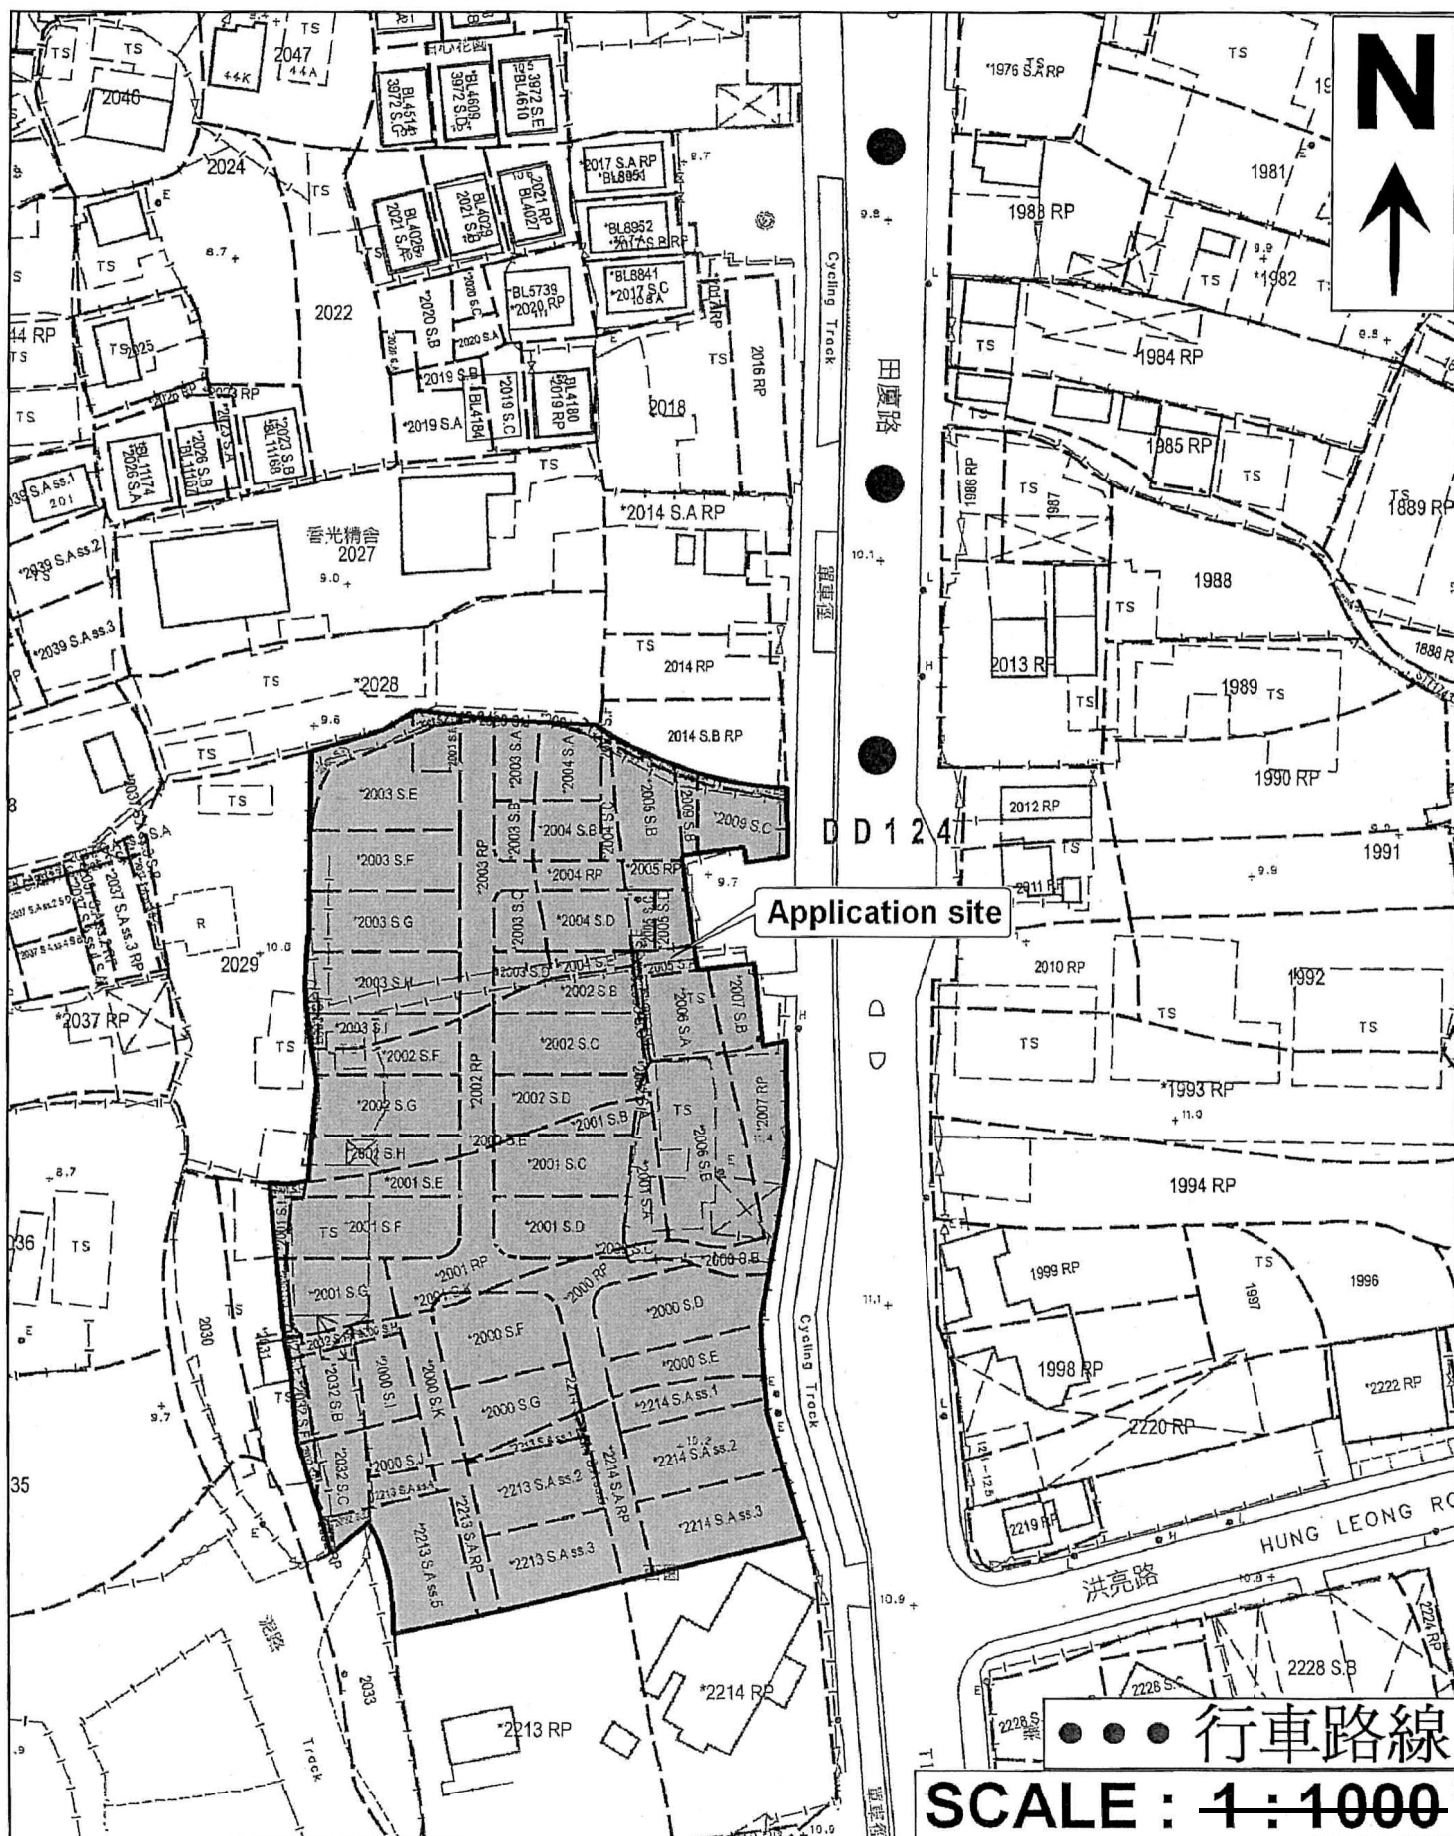

(摘錄自申請人於 15. 3. 2021 呈交的申請書)
(Extract from Applicant's
Submission of 15.3.2021)

參考編號
REFERENCE No.
A/HSK/299


繪圖 DRAWING
A-2

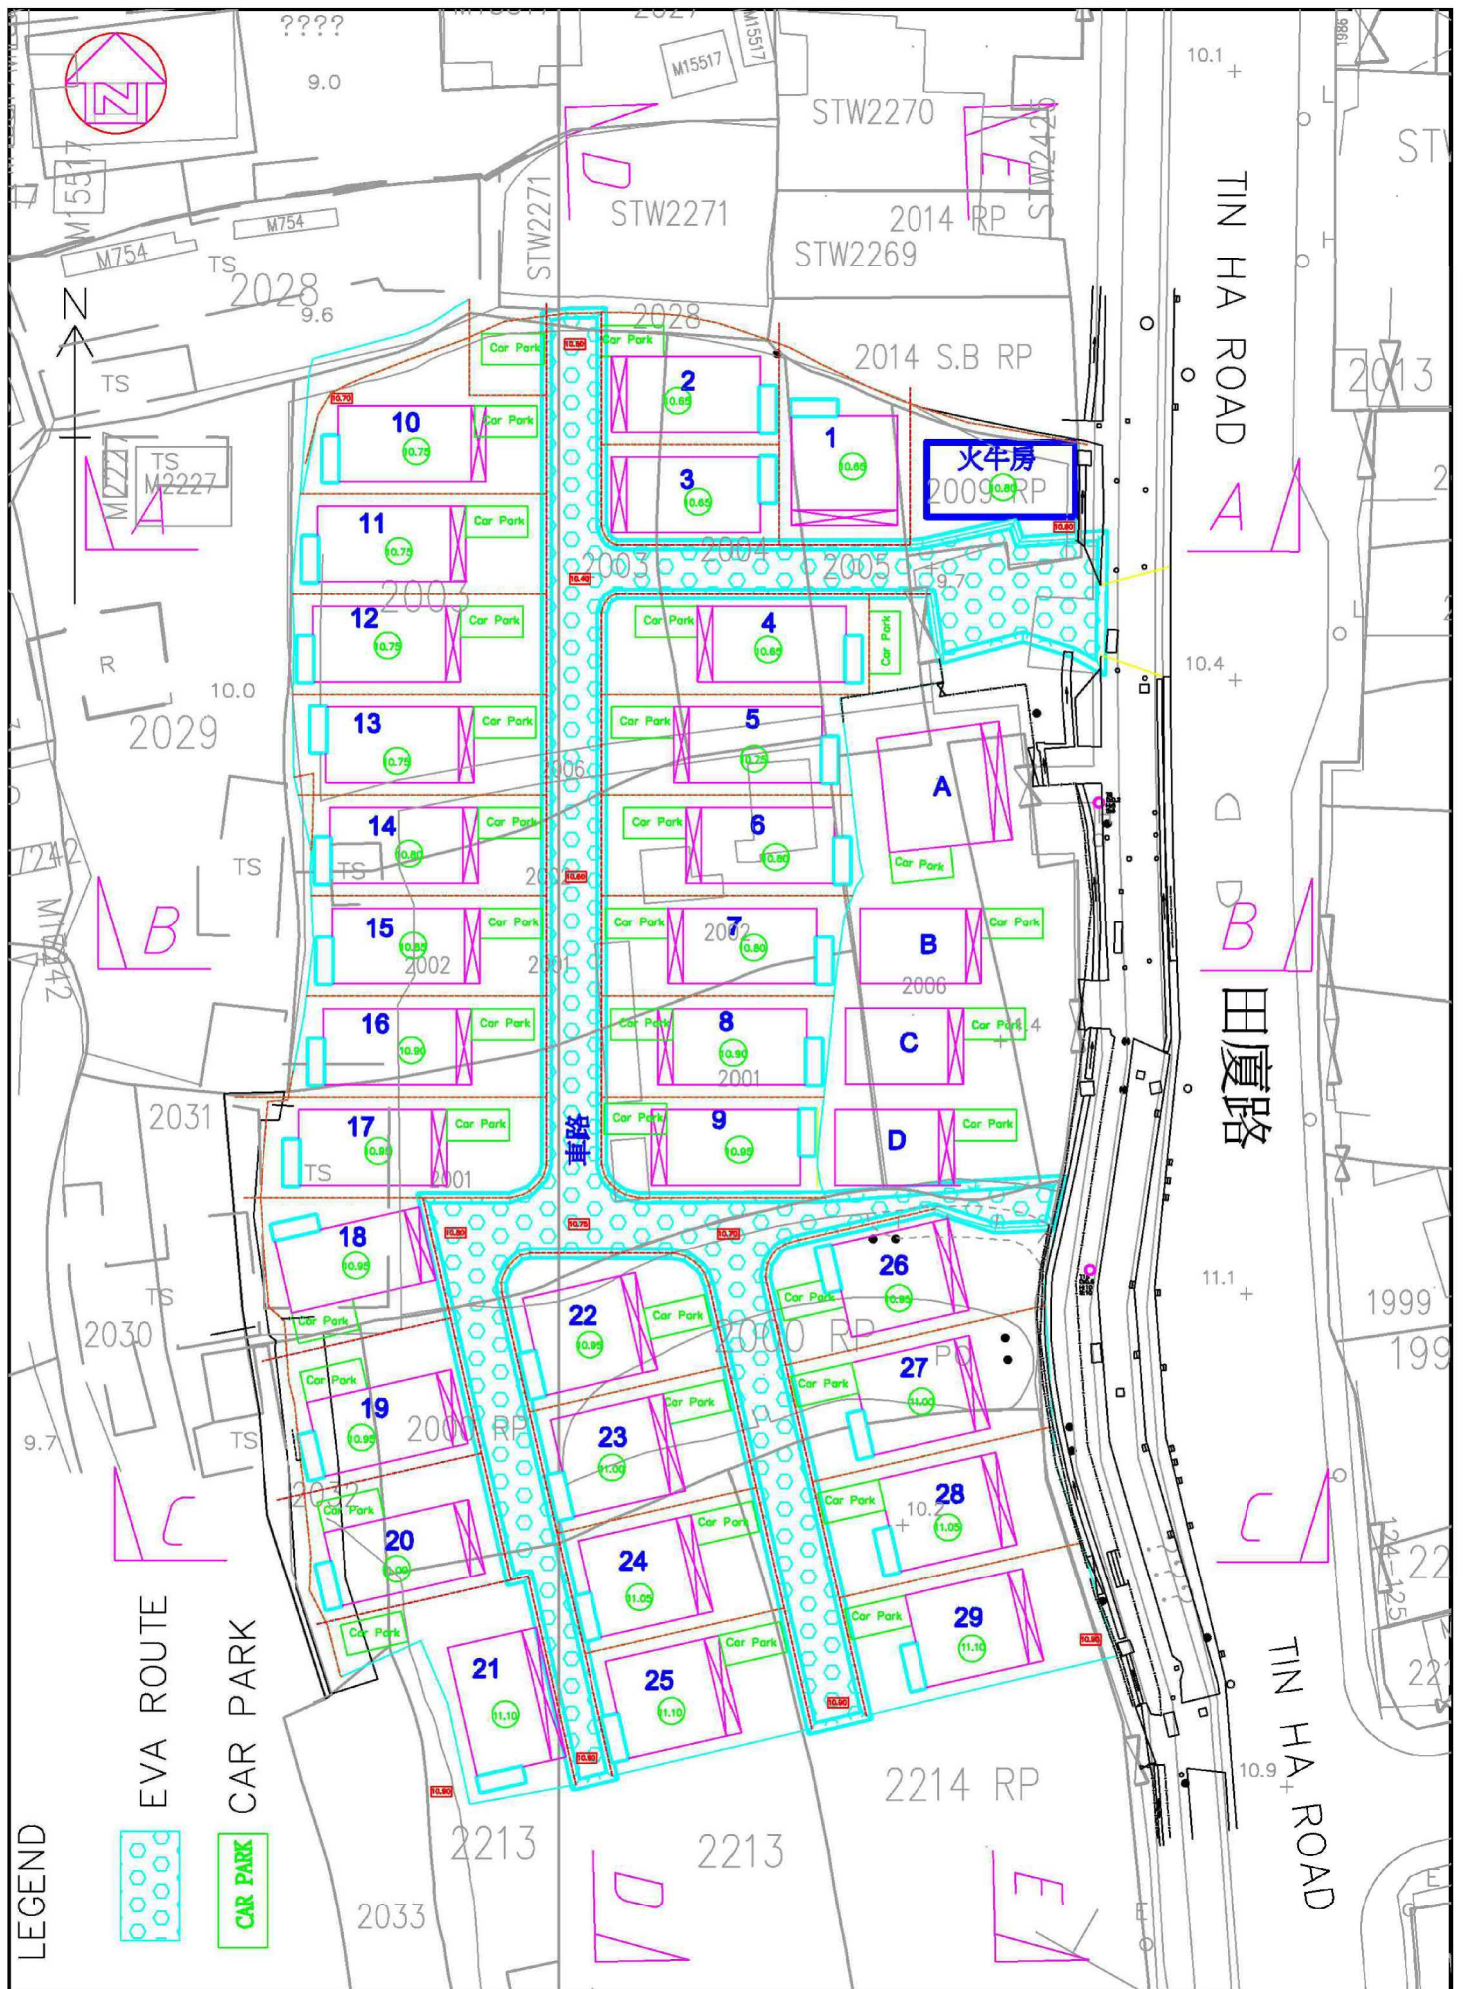

(摘錄自申請人於 16.4.2021 呈交的進一步資料)
(Extract from Applicant's Further
Information Submitted on 16.4.2021)

參考編號
REFERENCE No.
A/HSK/299


繪圖
DRAWING
A-3

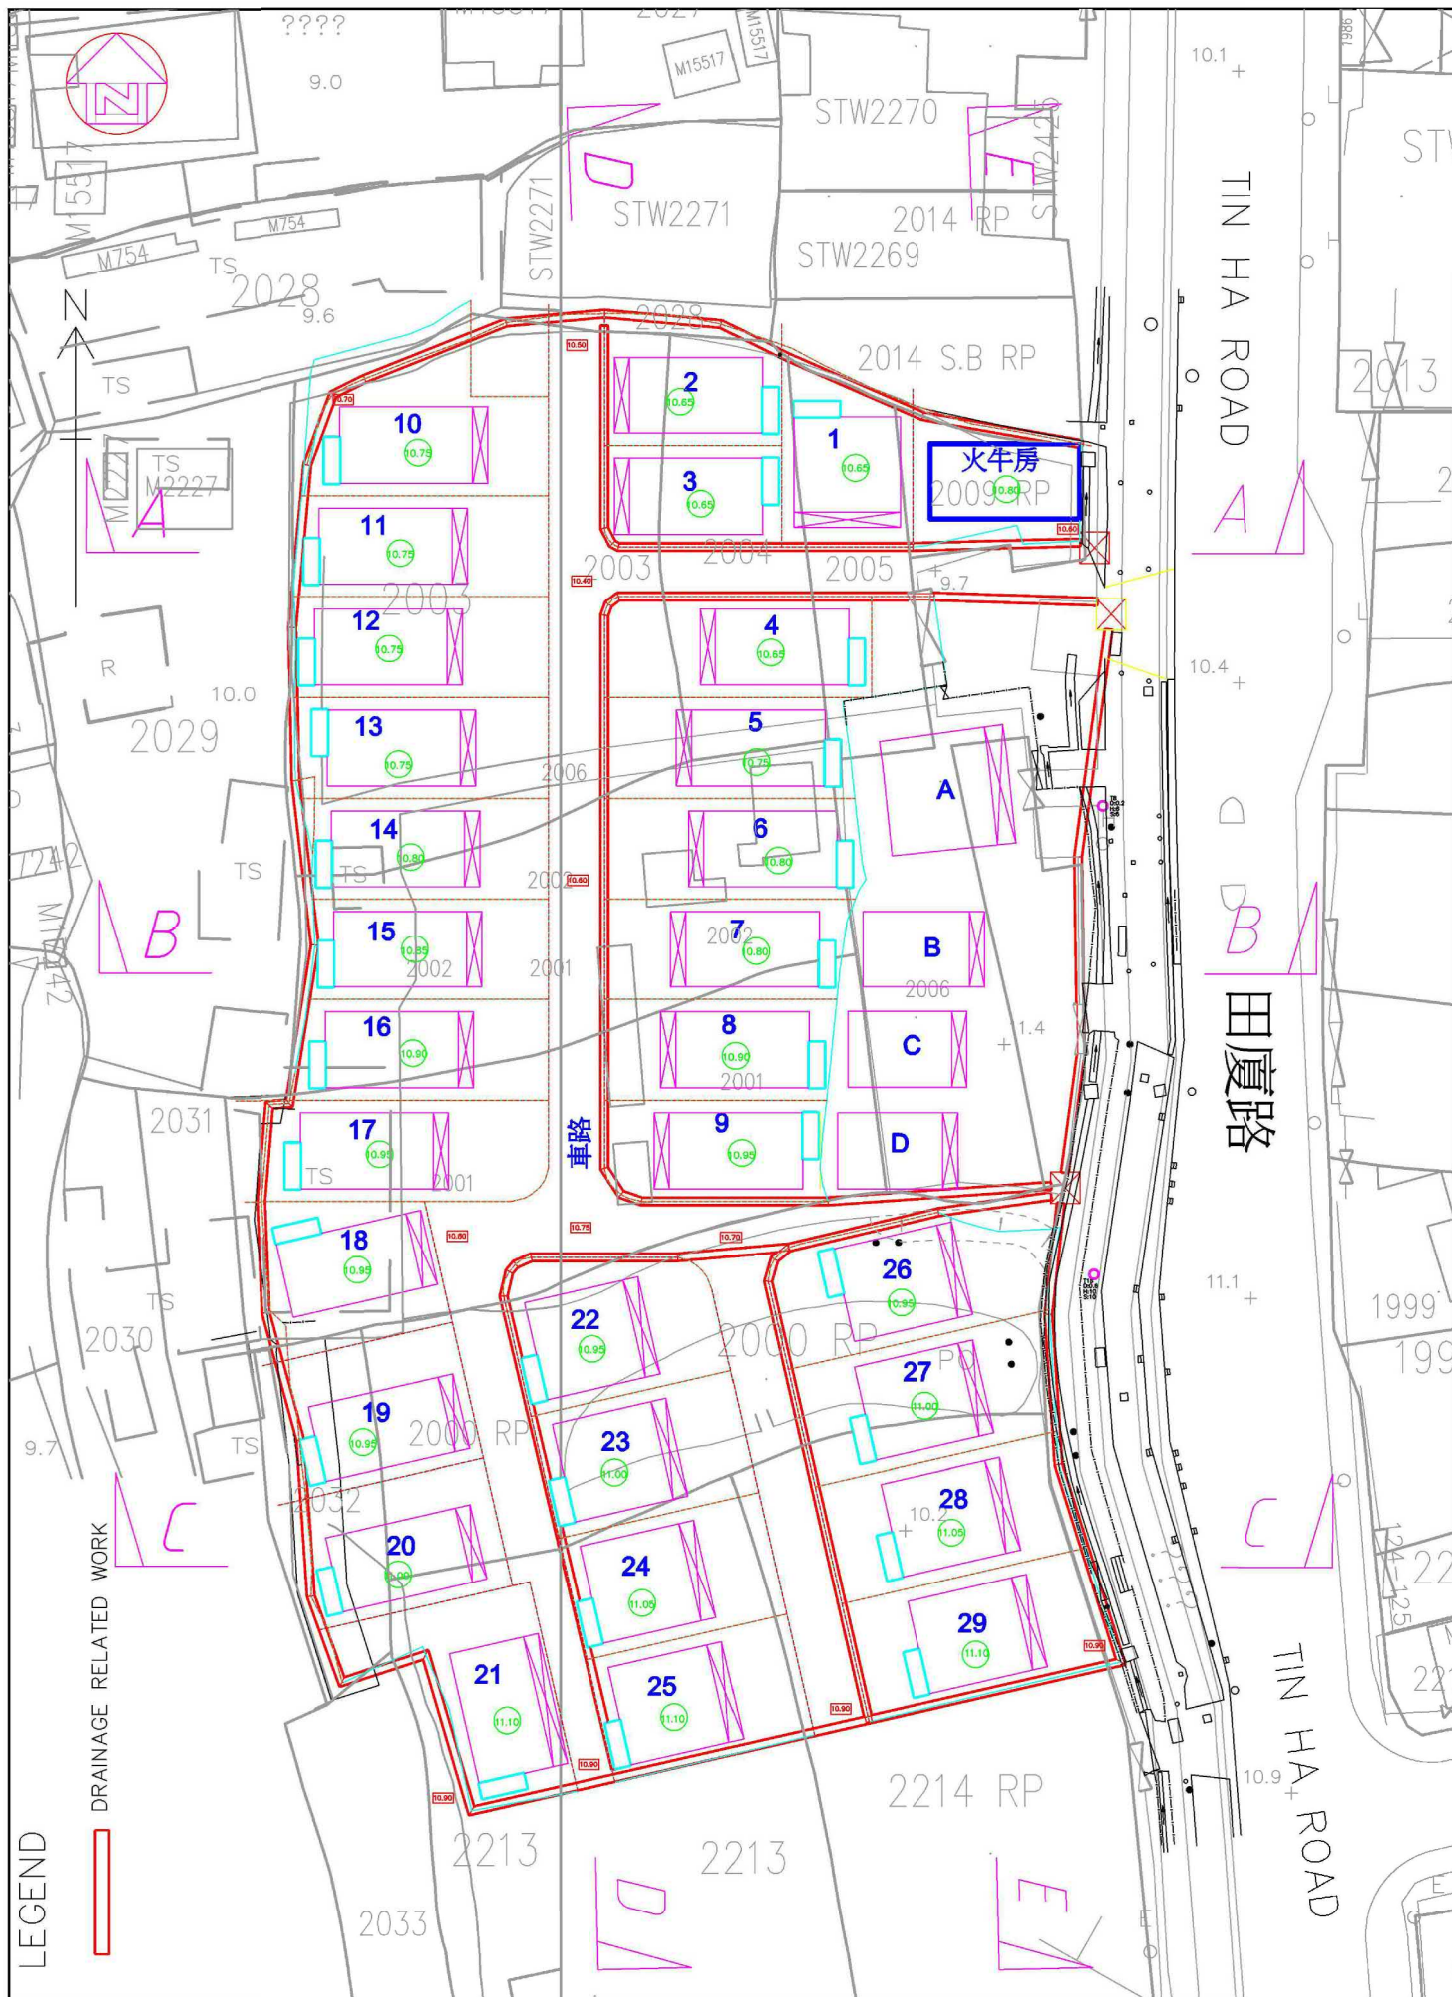

(摘錄自申請人於 16.4.2021 呈交的進一步資料)
(Extract from Applicant's Further
Information Submitted on 16.4.2021)

參考編號
REFERENCE No.
A/HSK/299



繪圖 DRAWING
A-4

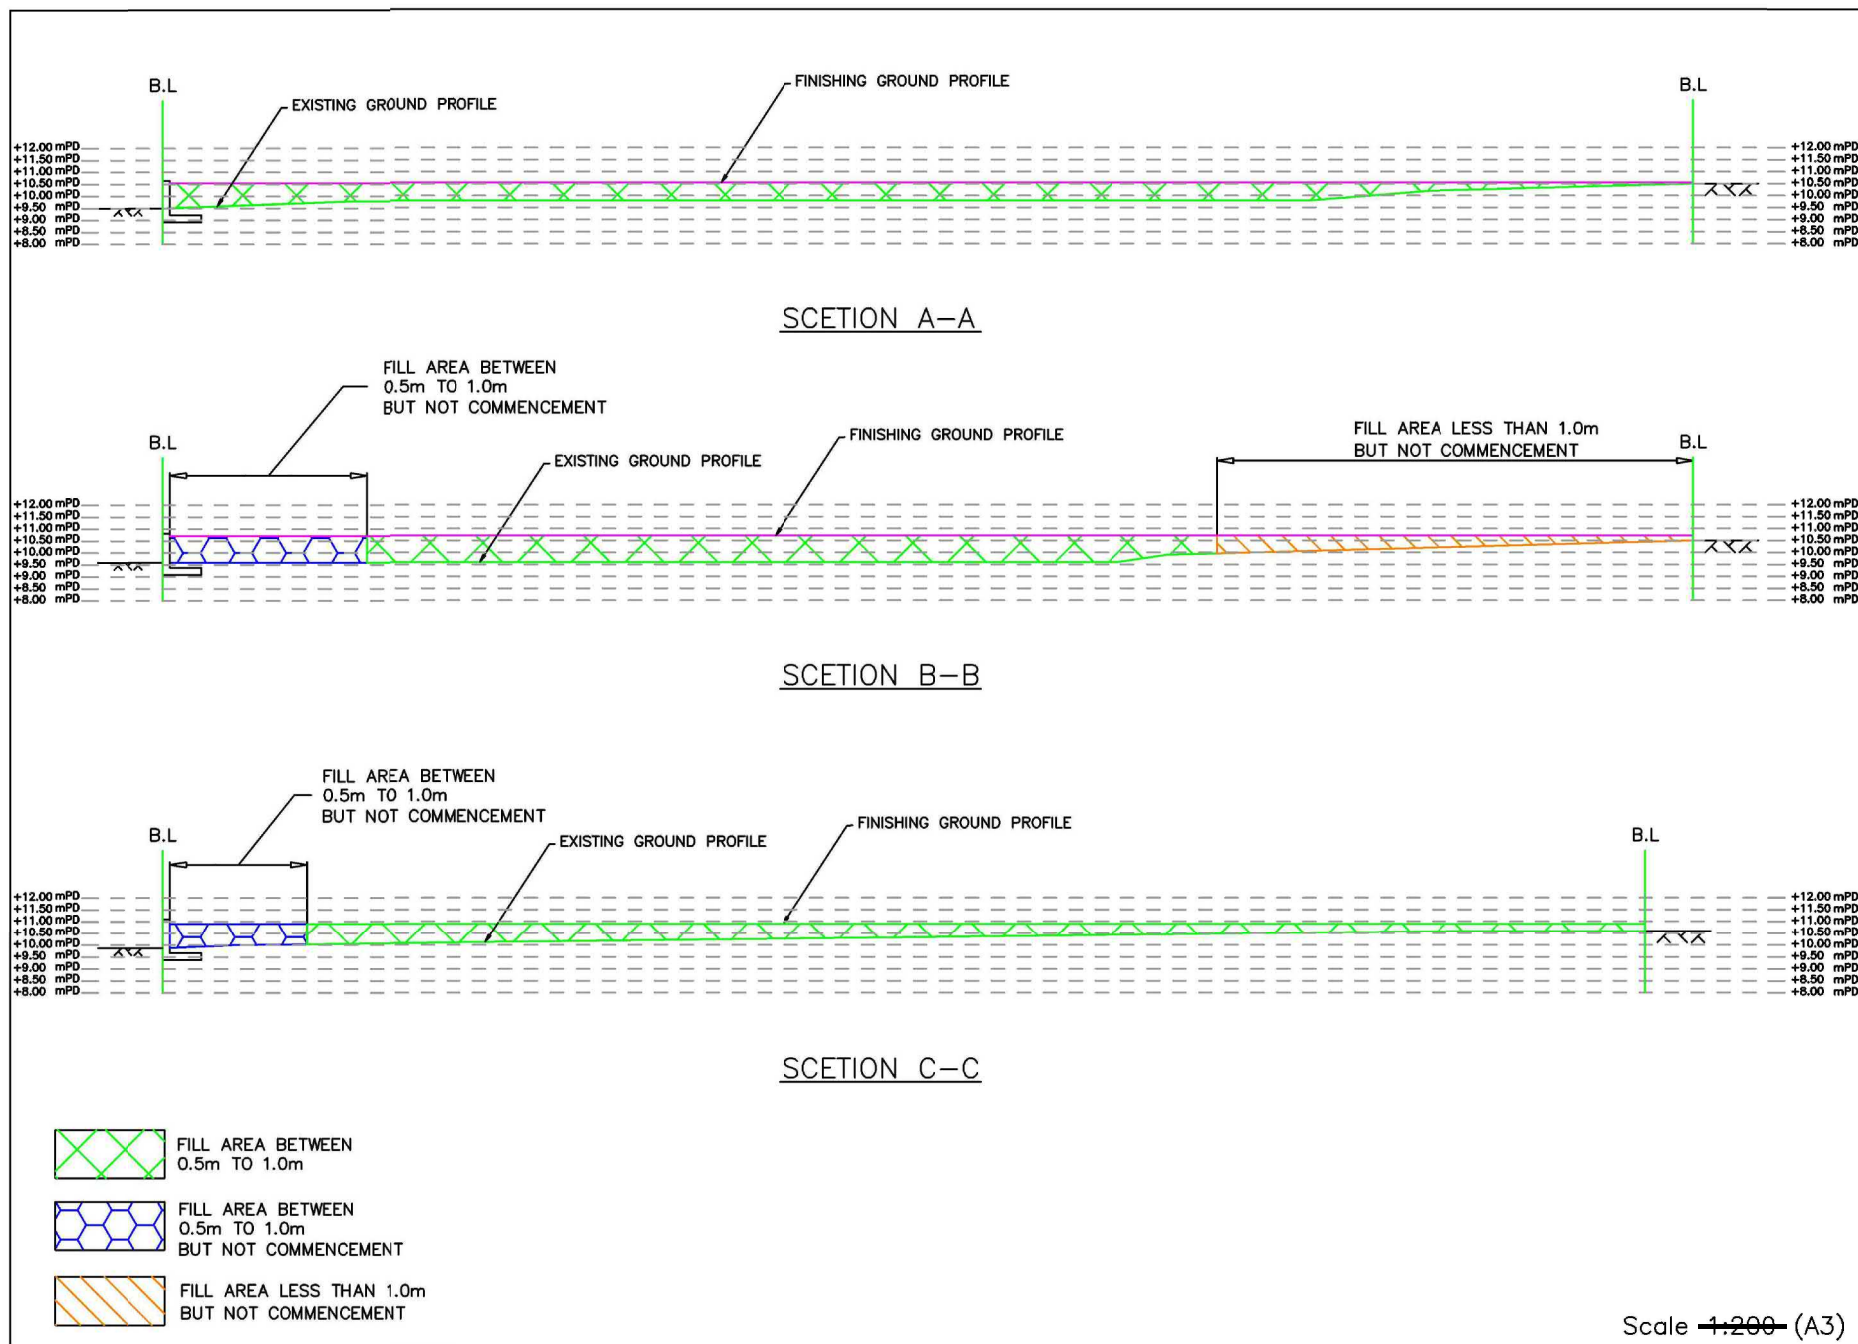

(摘錄自申請人於 16. 4. 2021 呈交的進一步資料)
(Extract from Applicant's Further
Information Submitted on 16.4.2021)

參考編號
REFERENCE No.
A/HSK/299

繪圖 DRAWING
A-6a

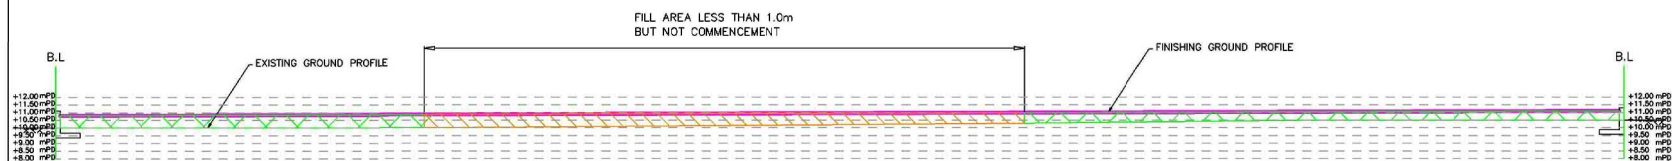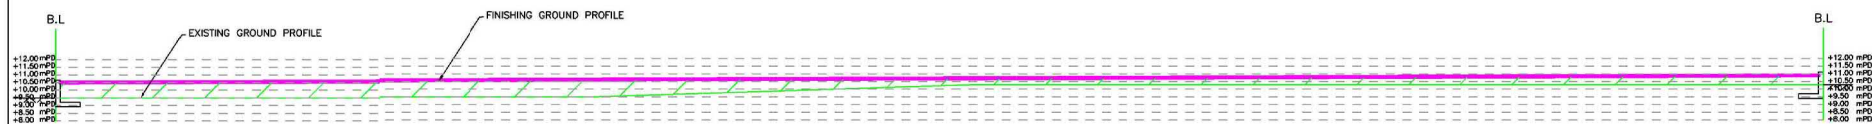



-  FILL AREA BETWEEN 0.5m TO 1.0m
-  FILL AREA BETWEEN 0.5m TO 1.0m BUT NOT COMMENCEMENT
-  FILL AREA LESS THAN 1.0m BUT NOT COMMENCEMENT

Scale 1:300 (A3)


(摘錄自申請人於 16. 4. 2021 呈交的進一步資料)
(Extract from Applicant's Further
Information Submitted on 16.4.2021)

參考編號
REFERENCE No.
A/HSK/299

繪圖 DRAWING
A-6b

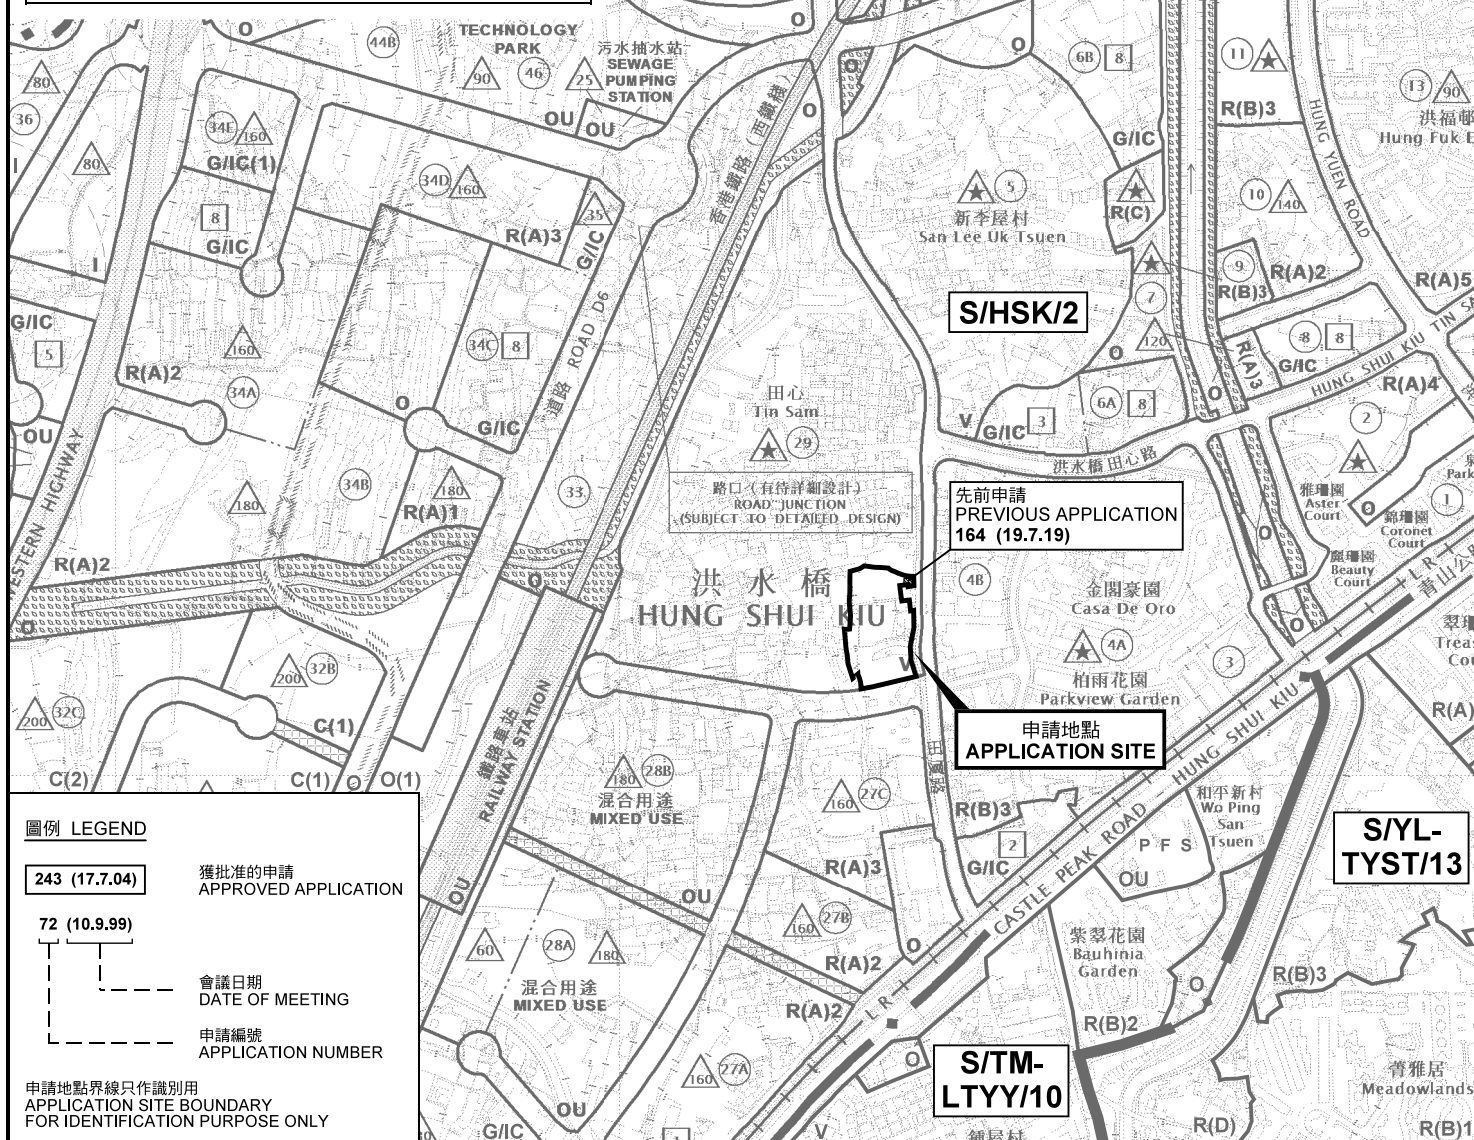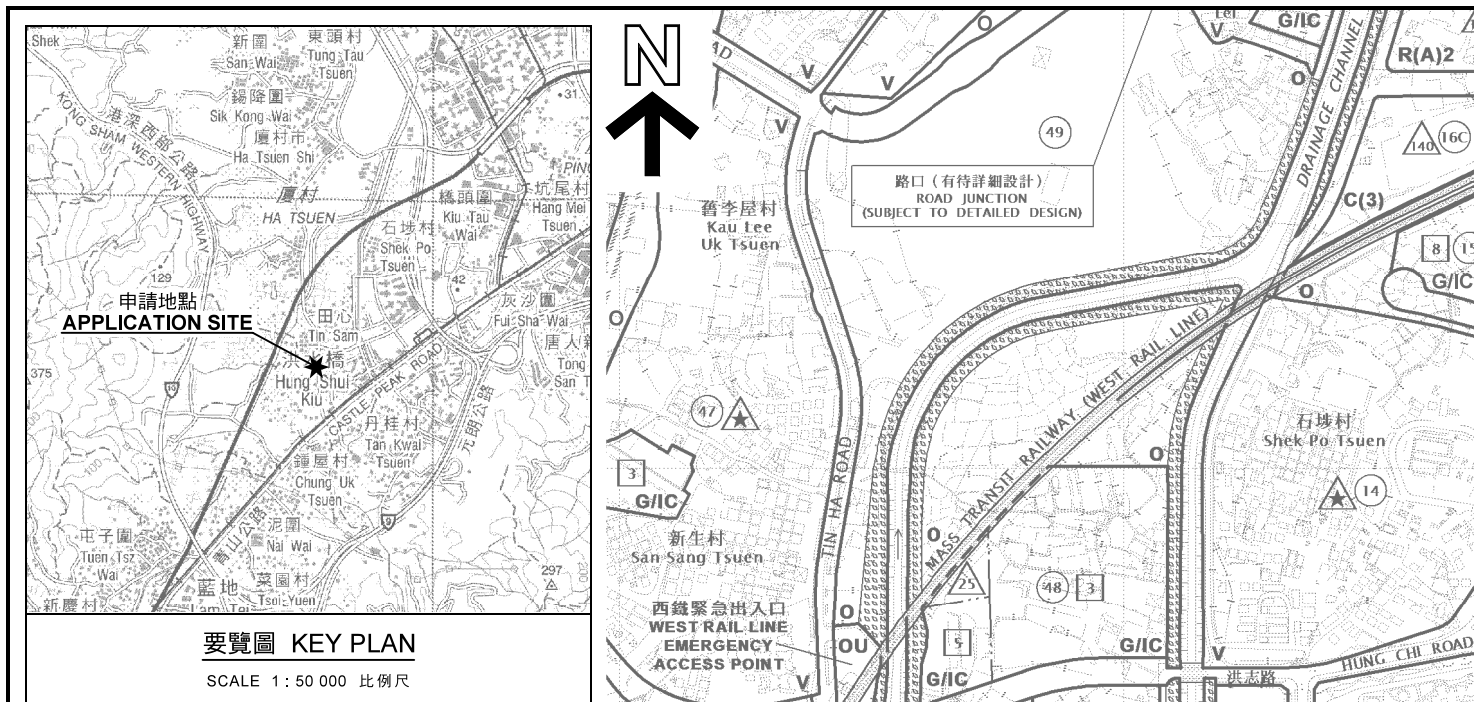

本摘要圖於2021年4月7日擬備， 所根據的資料為於2018年10月16日 核准的分區計劃大綱圖編號 S/HSK/2 EXTRACT PLAN PREPARED ON 7.4.2021 BASED ON OUTLINE ZONING PLAN No. S/HSK/2 APPROVED ON 16.10.2018	進行填土工程，以作33幢准許的屋宇(只限新界豁免管制屋宇) 元朗厦村丈量約份第124約內多個地段 FILLING OF LAND FOR 33 PERMITTED HOUSES (NEW TERRITORIES EXEMPTED HOUSES ONLY) VARIOUS LOTS IN D.D.124, HA TSUEN, YUEN LONG	規劃署 PLANNING DEPARTMENT 參考編號 REFERENCE No. A/HSK/299 圖 PLAN A-1
---	---	--

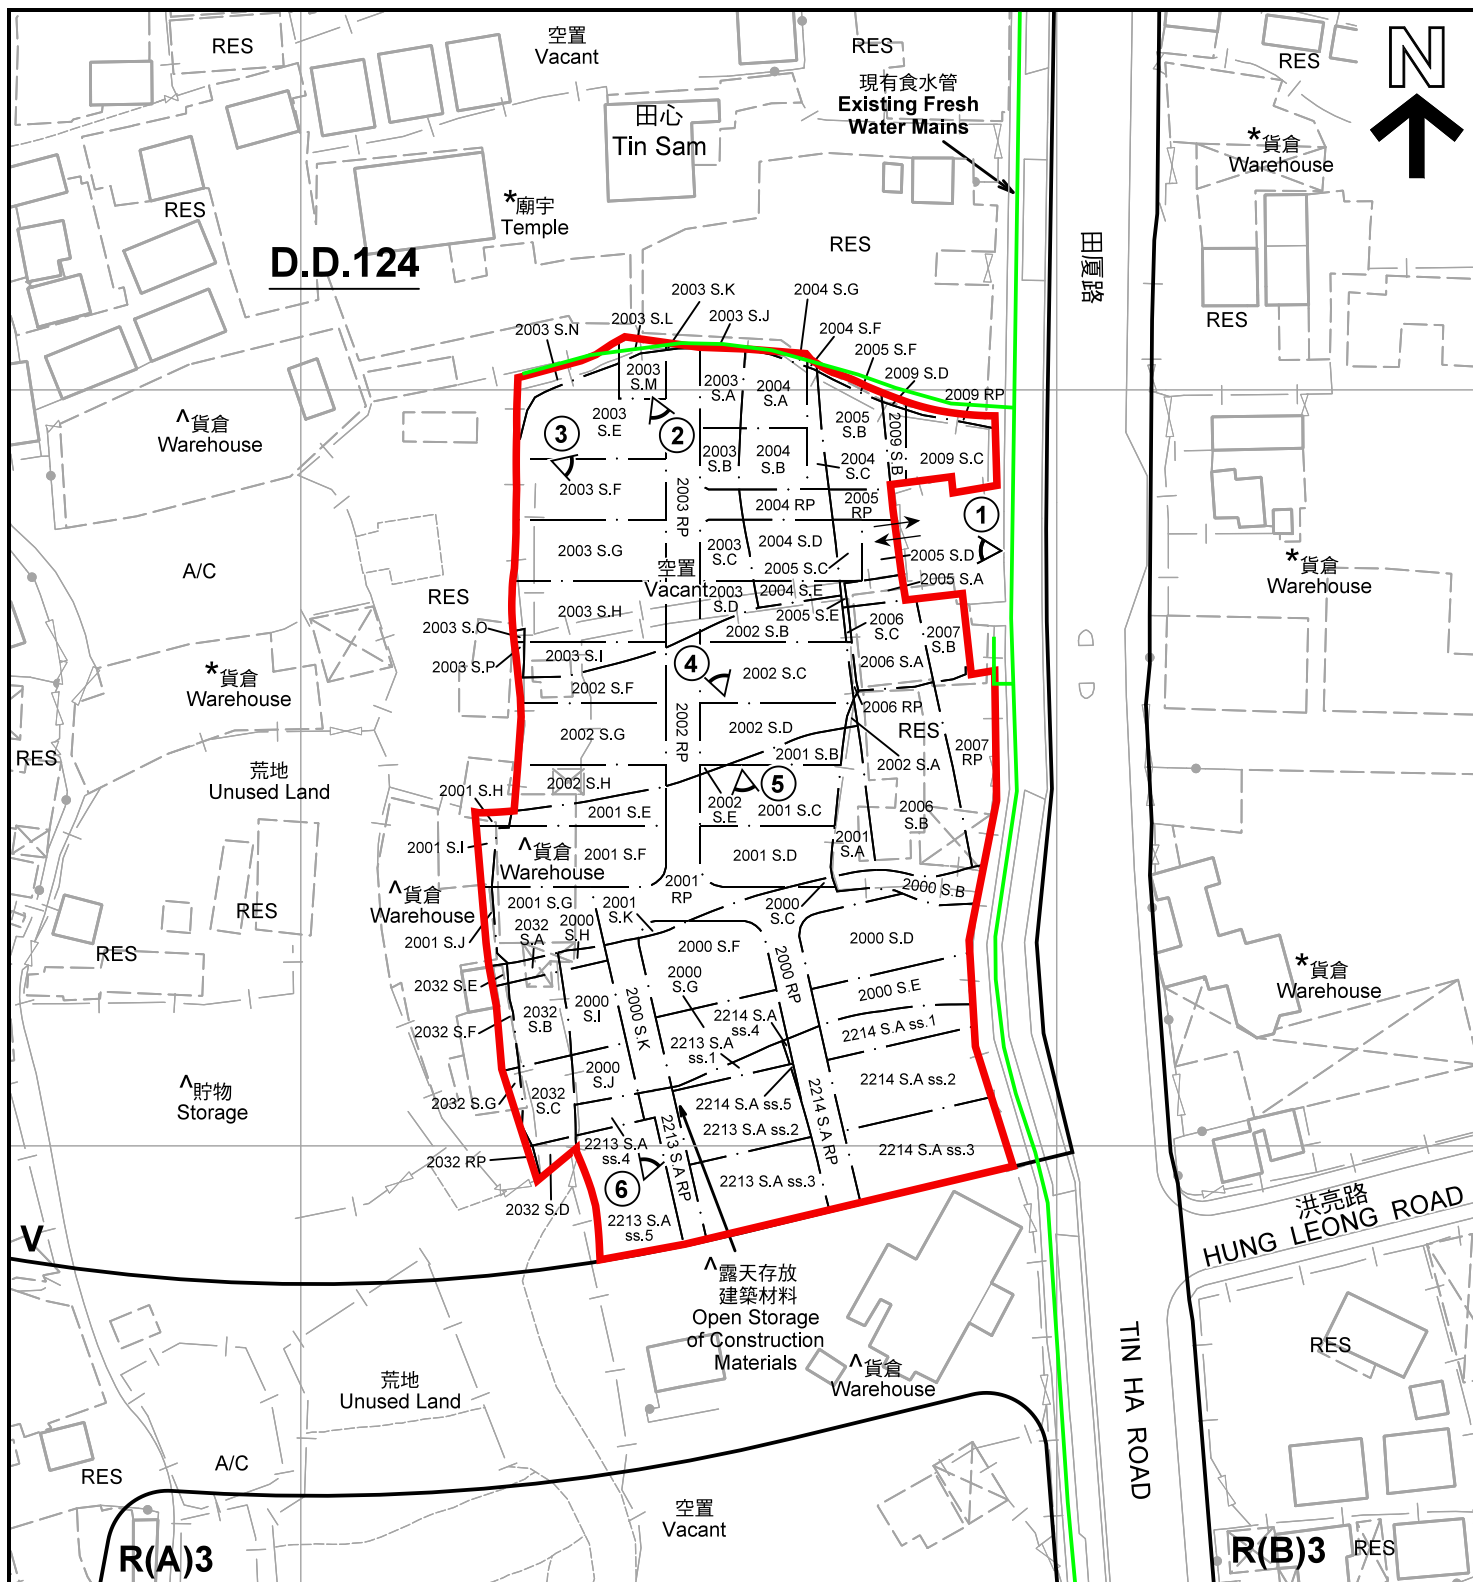

註釋 Notes :

- (1) 2021年3月23日勘測的土地用途
Land uses shown on this plan are in accordance with the land use survey conducted by the Planning Department on 23.3.2021
- (2) * 土地用途跟1993年7月5日勘測的土地用途一致
Indicates that the use is the same as that revealed by the land use survey conducted by the Planning Department on 5.7.1993
- (3) ^ 土地用途跟1993年7月5日勘測的土地用途有別
Indicates that the use is different from that revealed by the land use survey conducted by the Planning Department on 5.7.1993

圖例 LEGEND

- | | | | |
|------|---|-----|---|
| | 申請地點(界線只作識別用)
APPLICATION SITE
(BOUNDARY FOR IDENTIFICATION PURPOSE ONLY) | RES | 住用構築物
RESIDENTIAL STRUCTURES |
| R(A) | 住宅(甲類)
RESIDENTIAL (GROUP A) | A/C | 常耕農地
CULTIVATED AGRICULTURAL LAND |
| R(B) | 住宅(乙類)
RESIDENTIAL (GROUP B) | ① | 實地照片的觀景點
VIEWING POINT OF SITE PHOTO |
| V | 鄉村式發展
VILLAGE TYPE DEVELOPMENT | ↔ | 入口/出口
INGRESS / EGRESS |

平面圖 SITE PLAN

進行填土工程，以作33幢准許的屋宇(只限新界豁免管制屋宇)
元朗厦村丈量約份第124約內多個地段
FILLING OF LAND FOR 33 PERMITTED HOUSES
(NEW TERRITORIES EXEMPTED HOUSES ONLY)
VARIOUS LOTS IN D.D.124, HA TSUEN, YUEN LONG

本摘要圖於2021年4月29日擬備，所根據的資料為測量圖編號 6-NW-12C 及 6-NW-12D
EXTRACT PLAN PREPARED ON 29.4.2021
BASED ON SURVEY SHEETS No. 6-NW-12C & 6-NW-12D


SCALE 1 : 1 000 比例尺
米 20 0 20 40 米
METRES

規劃署
PLANNING
DEPARTMENT



參考編號
REFERENCE No.
A/HSK/299

圖 PLAN
A-2

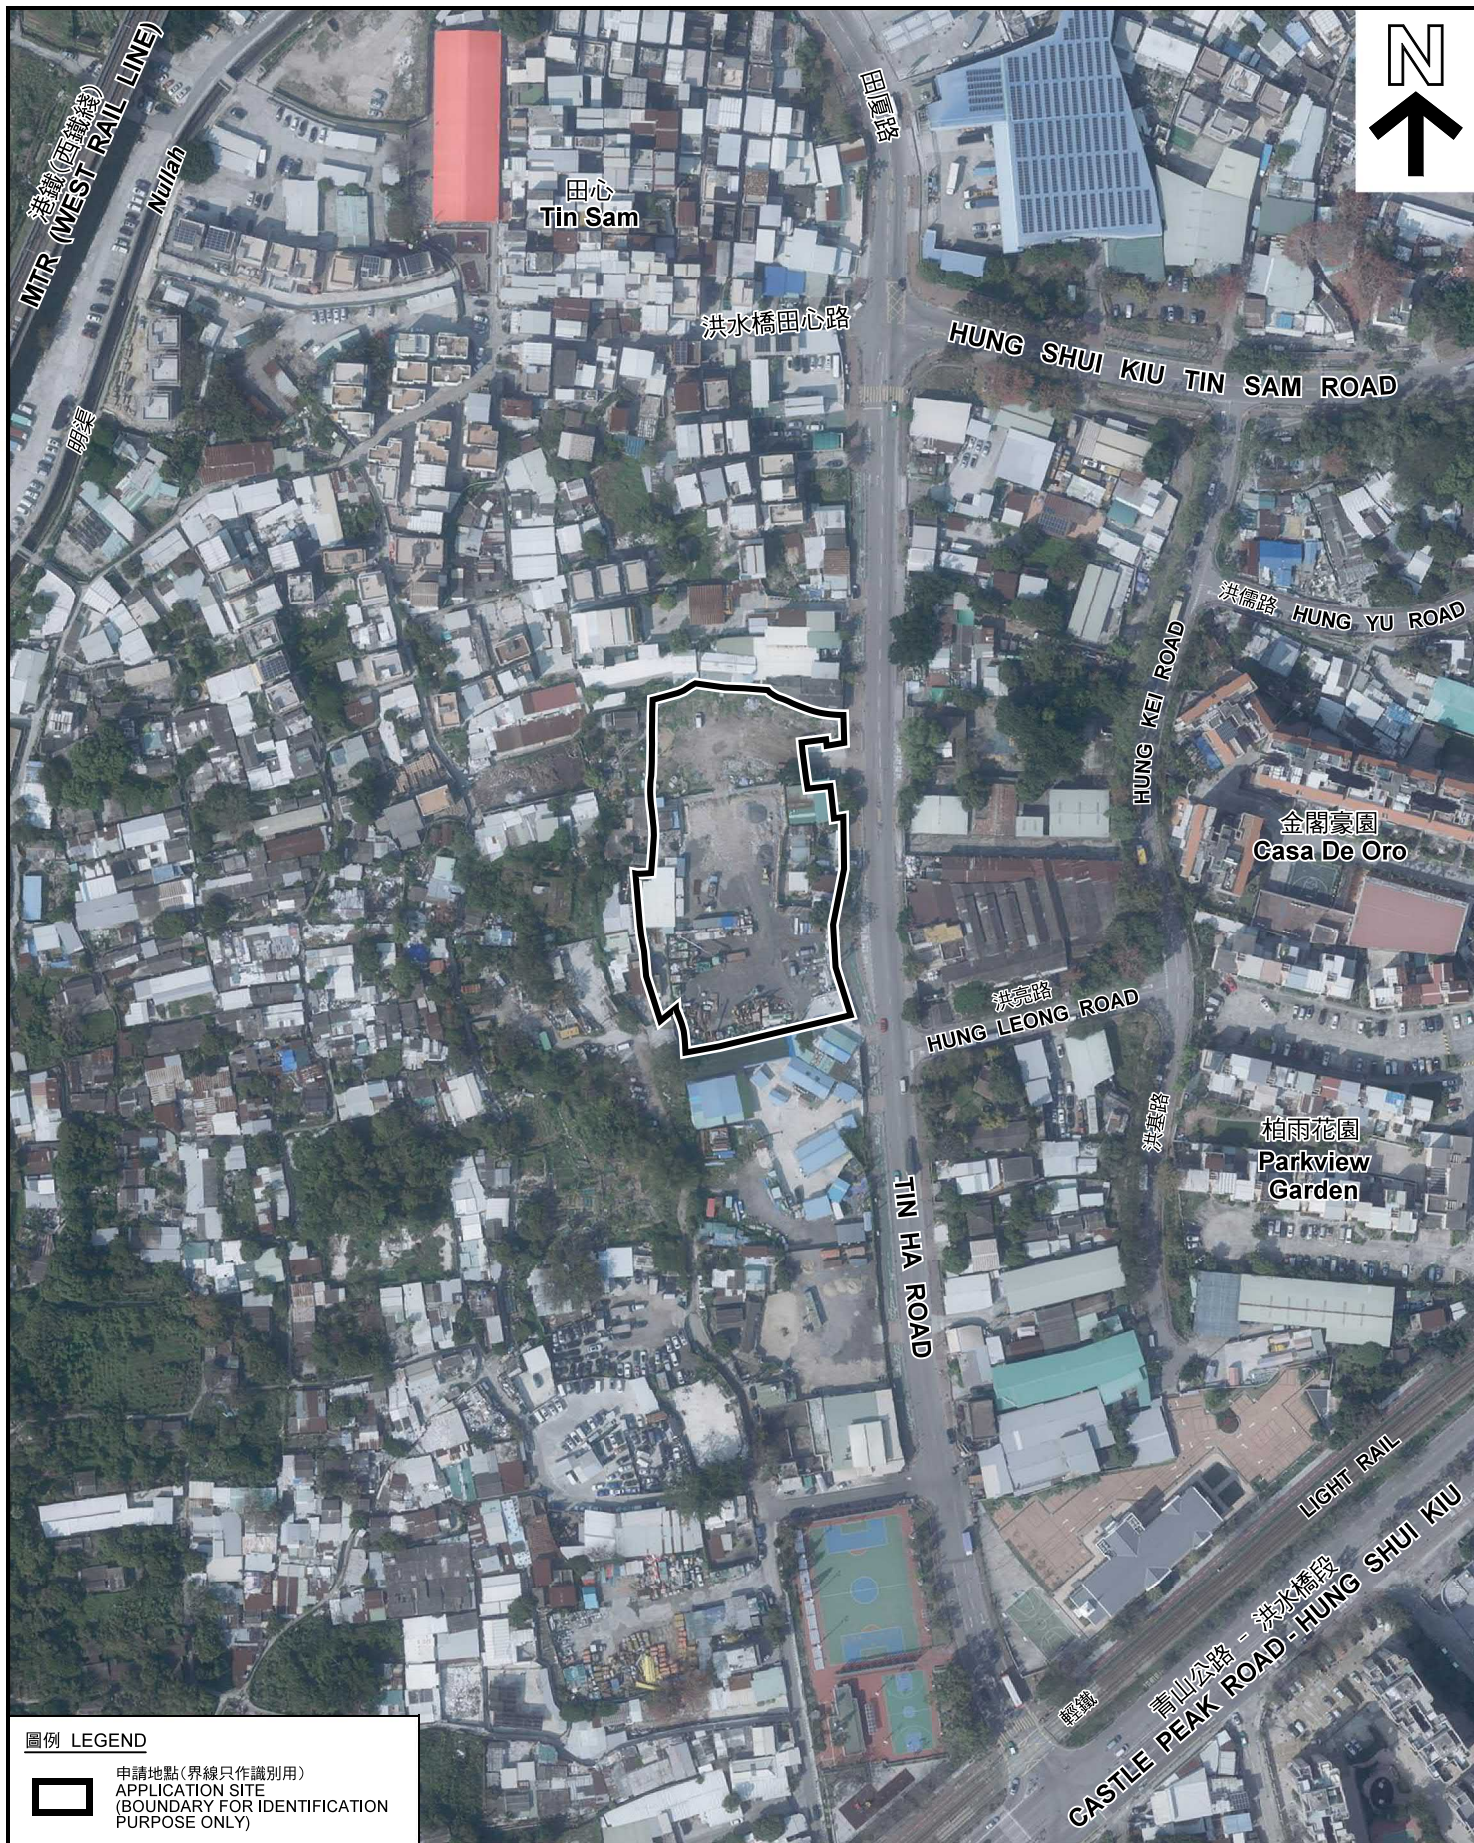

圖例 LEGEND



申請地點(界線只作識別用)
APPLICATION SITE
(BOUNDARY FOR IDENTIFICATION
PURPOSE ONLY)

本摘要圖於2021年4月19日擬備，所根據的資料為地政總署於2020年2月18日拍得的航攝照片編號 E089416C
EXTRACT PLAN PREPARED ON 19.4.2021
BASED ON AERIAL PHOTO No.
E089416C TAKEN ON 18.2.2020
BY LANDS DEPARTMENT

航攝照片 AERIAL PHOTO

進行填土工程，以作33幢准許的屋宇(只限新界豁免管制屋宇)
元朗厦村丈量約份第124約內多個地段
FILLING OF LAND FOR 33 PERMITTED HOUSES
(NEW TERRITORIES EXEMPTED HOUSES ONLY)
VARIOUS LOTS IN D.D.124, HA TSUEN, YUEN LONG

規劃署
PLANNING
DEPARTMENT



參考編號
REFERENCE No.
A/HSK/299

圖 PLAN
A-3



實地照片 SITE PHOTOS

進行填土工程，以作33幢准許的屋宇（只限新界豁免管制屋宇）
元朗厦村丈量約份第124約內多個地段
FILLING OF LAND FOR 33 PERMITTED HOUSES
(NEW TERRITORIES EXEMPTED HOUSES ONLY)
VARIOUS LOTS IN D.D.124, HA TSUEN, YUEN LONG

本圖於2021年4月15日擬備，所根據的
資料為攝於2021年3月23日的實地照片
PLAN PREPARED ON 15.4.2021
BASED ON SITE PHOTOS TAKEN
ON 23.3.2021

規劃署
PLANNING
DEPARTMENT



參考編號
REFERENCE No.
A/HSK/299

圖 PLAN
A-4a



本圖於2021年4月15日擬備，所根據的資料為攝於2021年3月23日的實地照片 PLAN PREPARED ON 15.4.2021 BASED ON SITE PHOTOS TAKEN ON 23.3.2021	<u>實地照片 SITE PHOTOS</u> 進行填土工程，以作33幢准許的屋宇(只限新界豁免管制屋宇) 元朗厦村丈量約份第124約內多個地段 FILLING OF LAND FOR 33 PERMITTED HOUSES (NEW TERRITORIES EXEMPTED HOUSES ONLY) VARIOUS LOTS IN D.D.124, HA TSUEN, YUEN LONG	規 劃 署 PLANNING DEPARTMENT 參考編號 REFERENCE No. A/HSK/299 圖 PLAN A-4b 	
--	--	---	--