


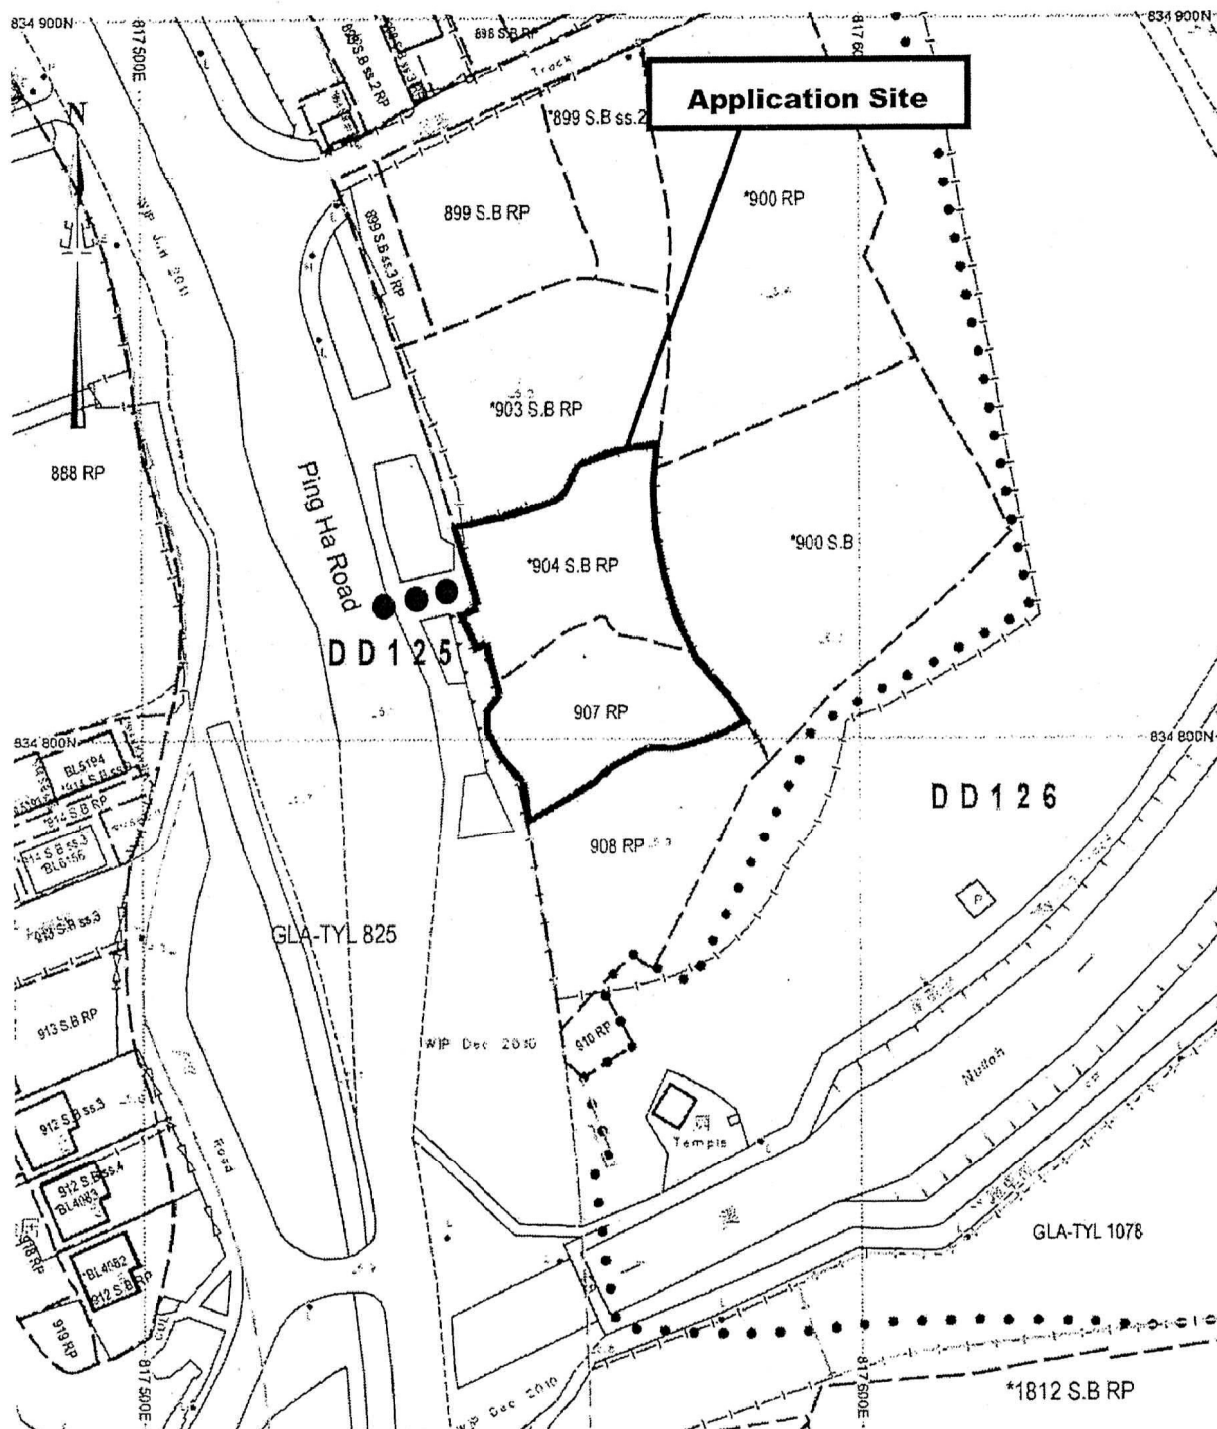

Project 項目名稱:

Proposed Temporary Public Vehicle Park (Private Car and Light Goods Vehicle) for a Period of 3 Years at Lots 904S.BRP & 907RP in D.D.125, Ha Tsuen, Yuen Long, N.T.

Drawing Title 圖目:

Site Plan

Drawing No. 圖號:

Figure 1

Remarks 備註:

●●● Vehicular Access Leading to Ping Ha Road

Scale 比例:

1:1000

(摘錄自申請人於 18.3.2021 呈交的申請書)
(Extract from Applicant's
Submission of 18.3.2021)


參考編號
REFERENCE No.
A/HSK/302

繪圖 DRAWING
A-1

Structure 1
Meter Room
GFA: Not exceeding 4m²
No. of storey: 1
Height: Not exceeding 3.5m

Structure 2 and 3
Two Converted Containers for
site office and guardroom uses
GFA: Not exceeding 20m² each
No. of storey: 1
Height: Not exceeding 3.5m

Structure 4
Open Shed (Rain shelter for bicycle)
GFA: Not exceeding 60m²
No. of storey: 1
Height: Not exceeding 3.5m

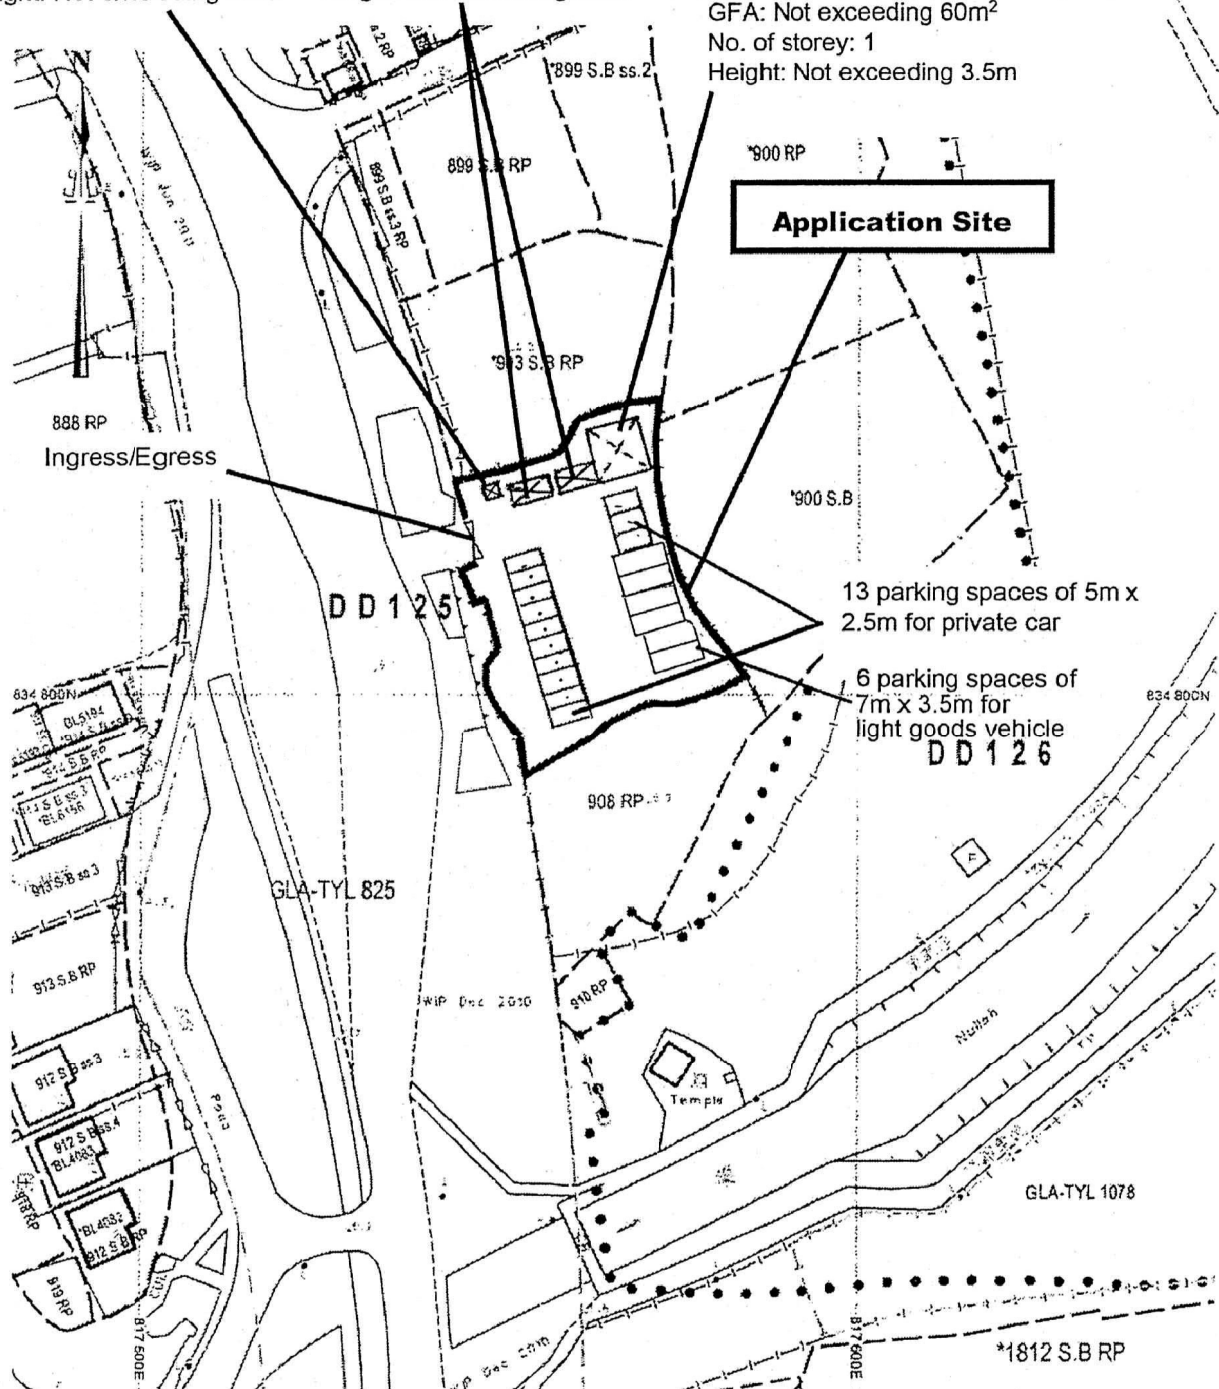

Project 項目名稱:

Proposed Temporary Public Vehicle
Park (Private Car and Light Goods
Vehicle) for a Period of 3 Years at Lots
904S.BRP & 907RP in D.D.125, Ha
Tsuen, Yuen Long, N.T.

Drawing Title 圖目:

Proposed Layout Plan

Drawing No. 圖號:

Figure 3

Remarks 備註:

Scale 比例:

1:1000


(摘錄自申請人於 18.3.2021 呈交的申請書)
(Extract from Applicant's
Submission of 18.3.2021)

參考編號
REFERENCE No.
A/HSK/302

繪圖 DRAWING
A-2

Tree Schedule

Tree	Approximate Height	Spacing	Quantity
Existing trees	3.5m to 5m	3m	40

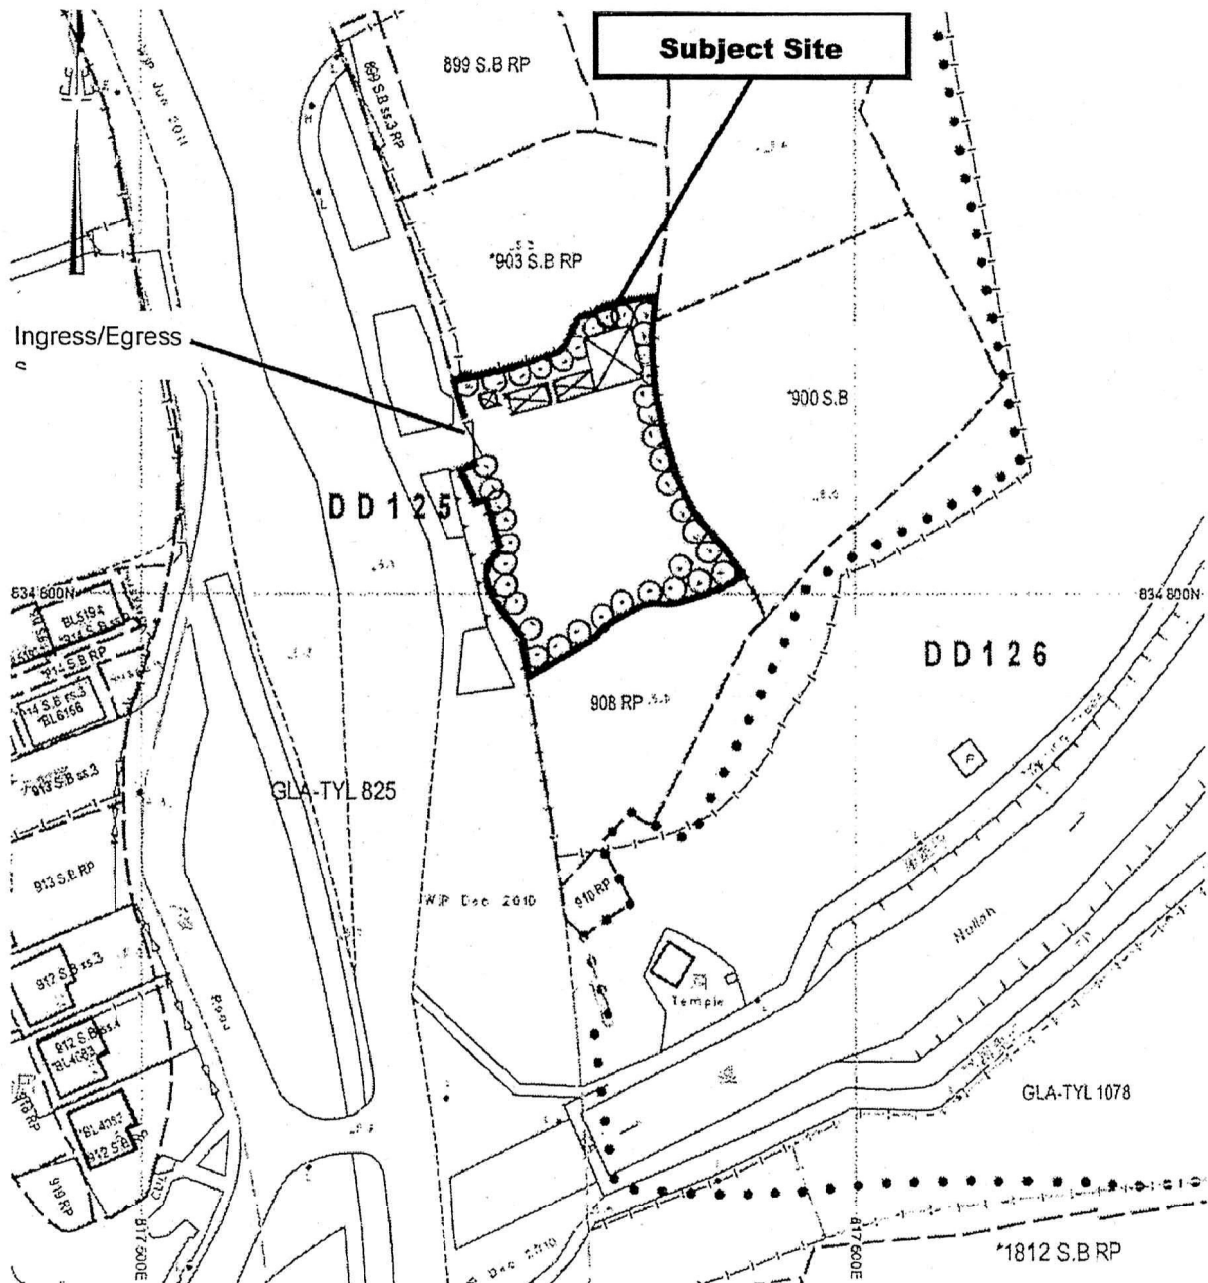

Project 項目名稱:

Proposed Temporary Public Vehicle Park (Private Car and Light Goods Vehicle) for a Period of 3 Years at Lots 904S.BRP & 907RP in D.D.125, Ha Tsuen, Yuen Long, N.T.

Drawing Title 圖目:

Proposed Landscape & Tree Preservation Plan

Drawing No. 圖號:

Figure 4

Remarks 備註:

Temporary structures at the subject site


Scale 比例:

1:4000

(摘錄自申請人於 18.3.2021 呈交的申請書)
(Extract from Applicant's Submission of 18.3.2021)

參考編號
REFERENCE No.
A/HSK/302

繪圖 DRAWING
A-3

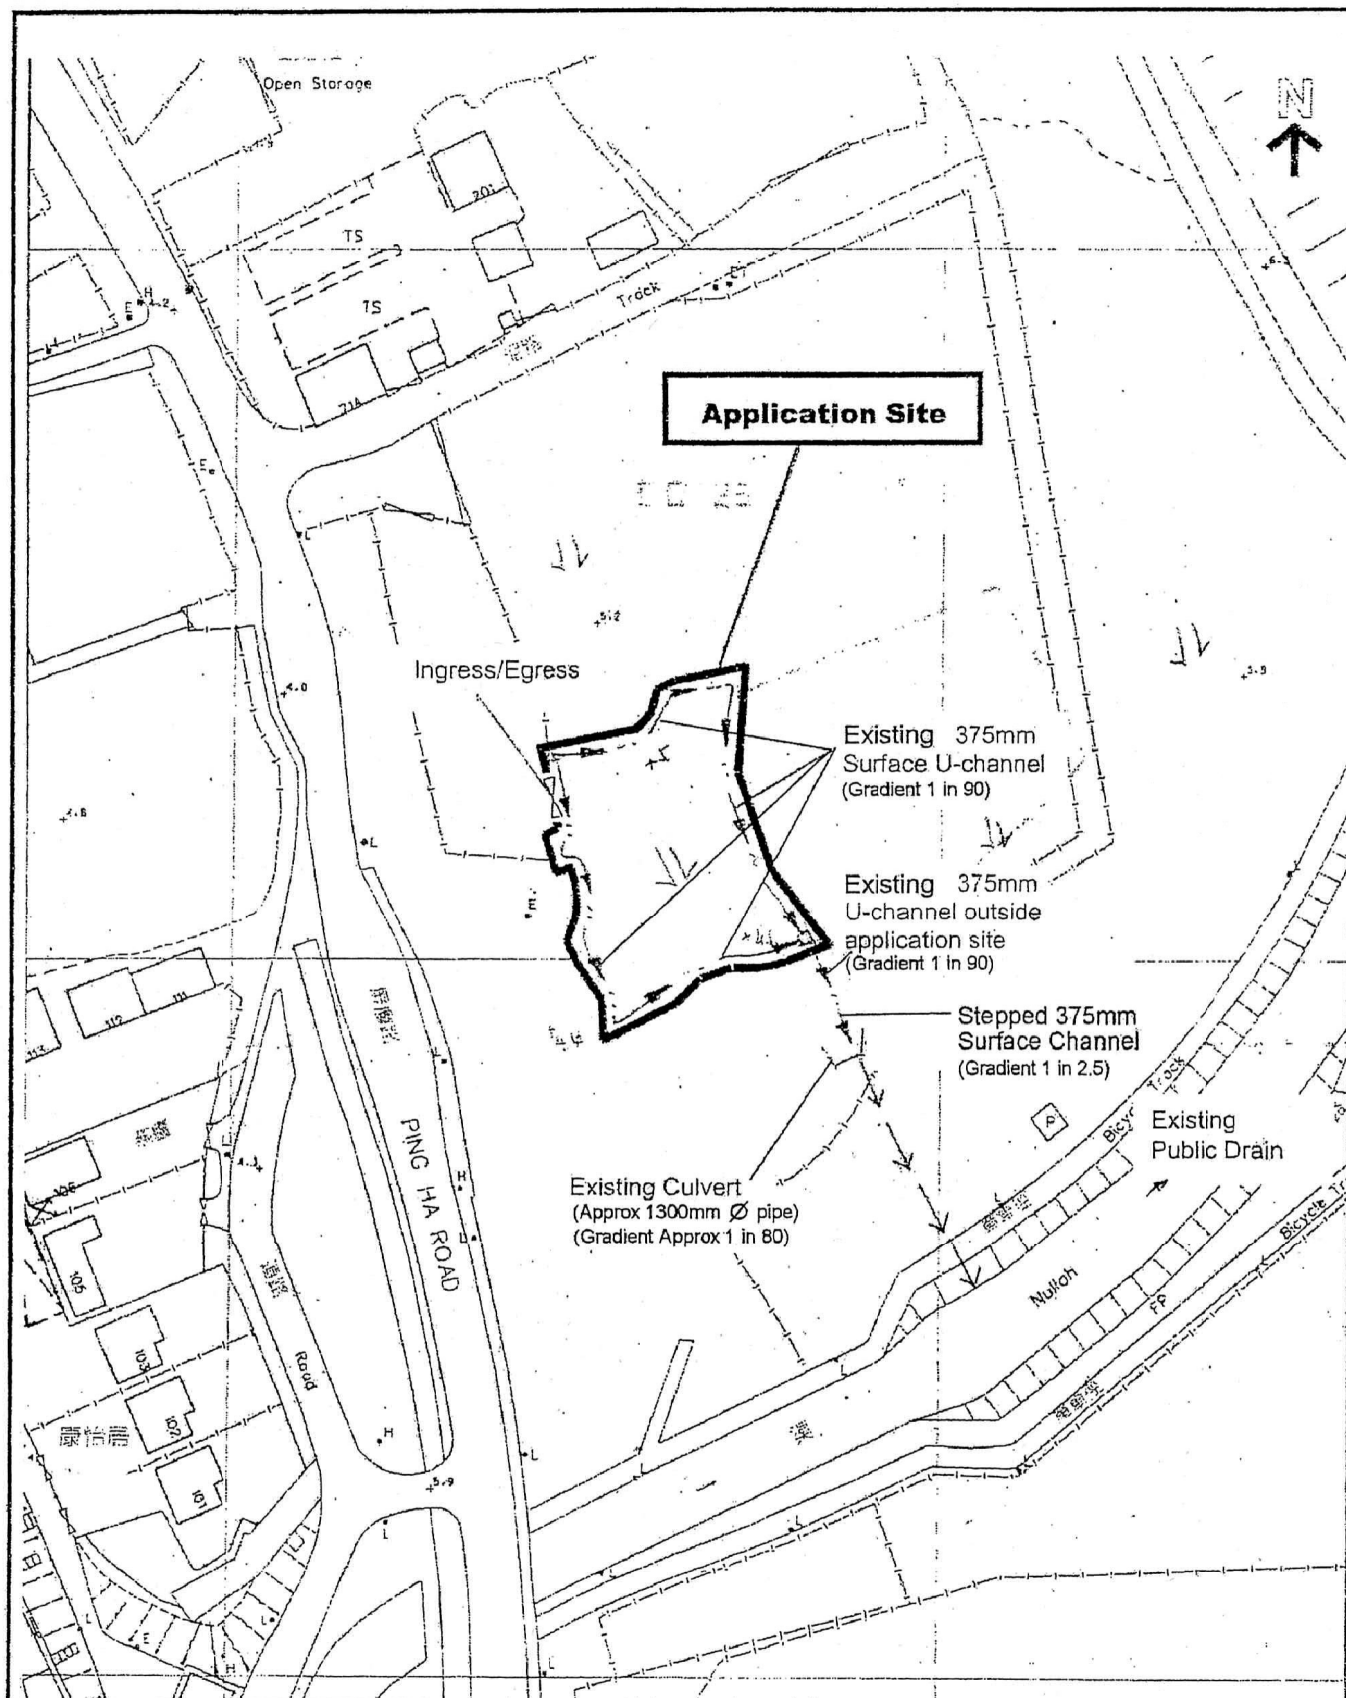

Project 項目名稱

Temporary Public Vehicle Park (Private Car & Light Goods Vehicle) for a Period of 3 Years at Lots 904S.BRP & 907RP in D.D.125, Ha Tsuen, Yuen Long, N.T.

Drawing Title 圖名

As-built Drainage Plan

Drawing No. 圖號

Figure 5

Remarks 備註

⇒ Flow of Surface Runoff

± Level (in mPD)

□ Proposed Manhole


Scale 比例

1:1000

(摘錄自申請人於 18.3.2021 呈交的申請書)
(Extract from Applicant's
Submission of 18.3.2021)

參考編號
REFERENCE No.
A/HSK/302

繪圖 DRAWING
A-4

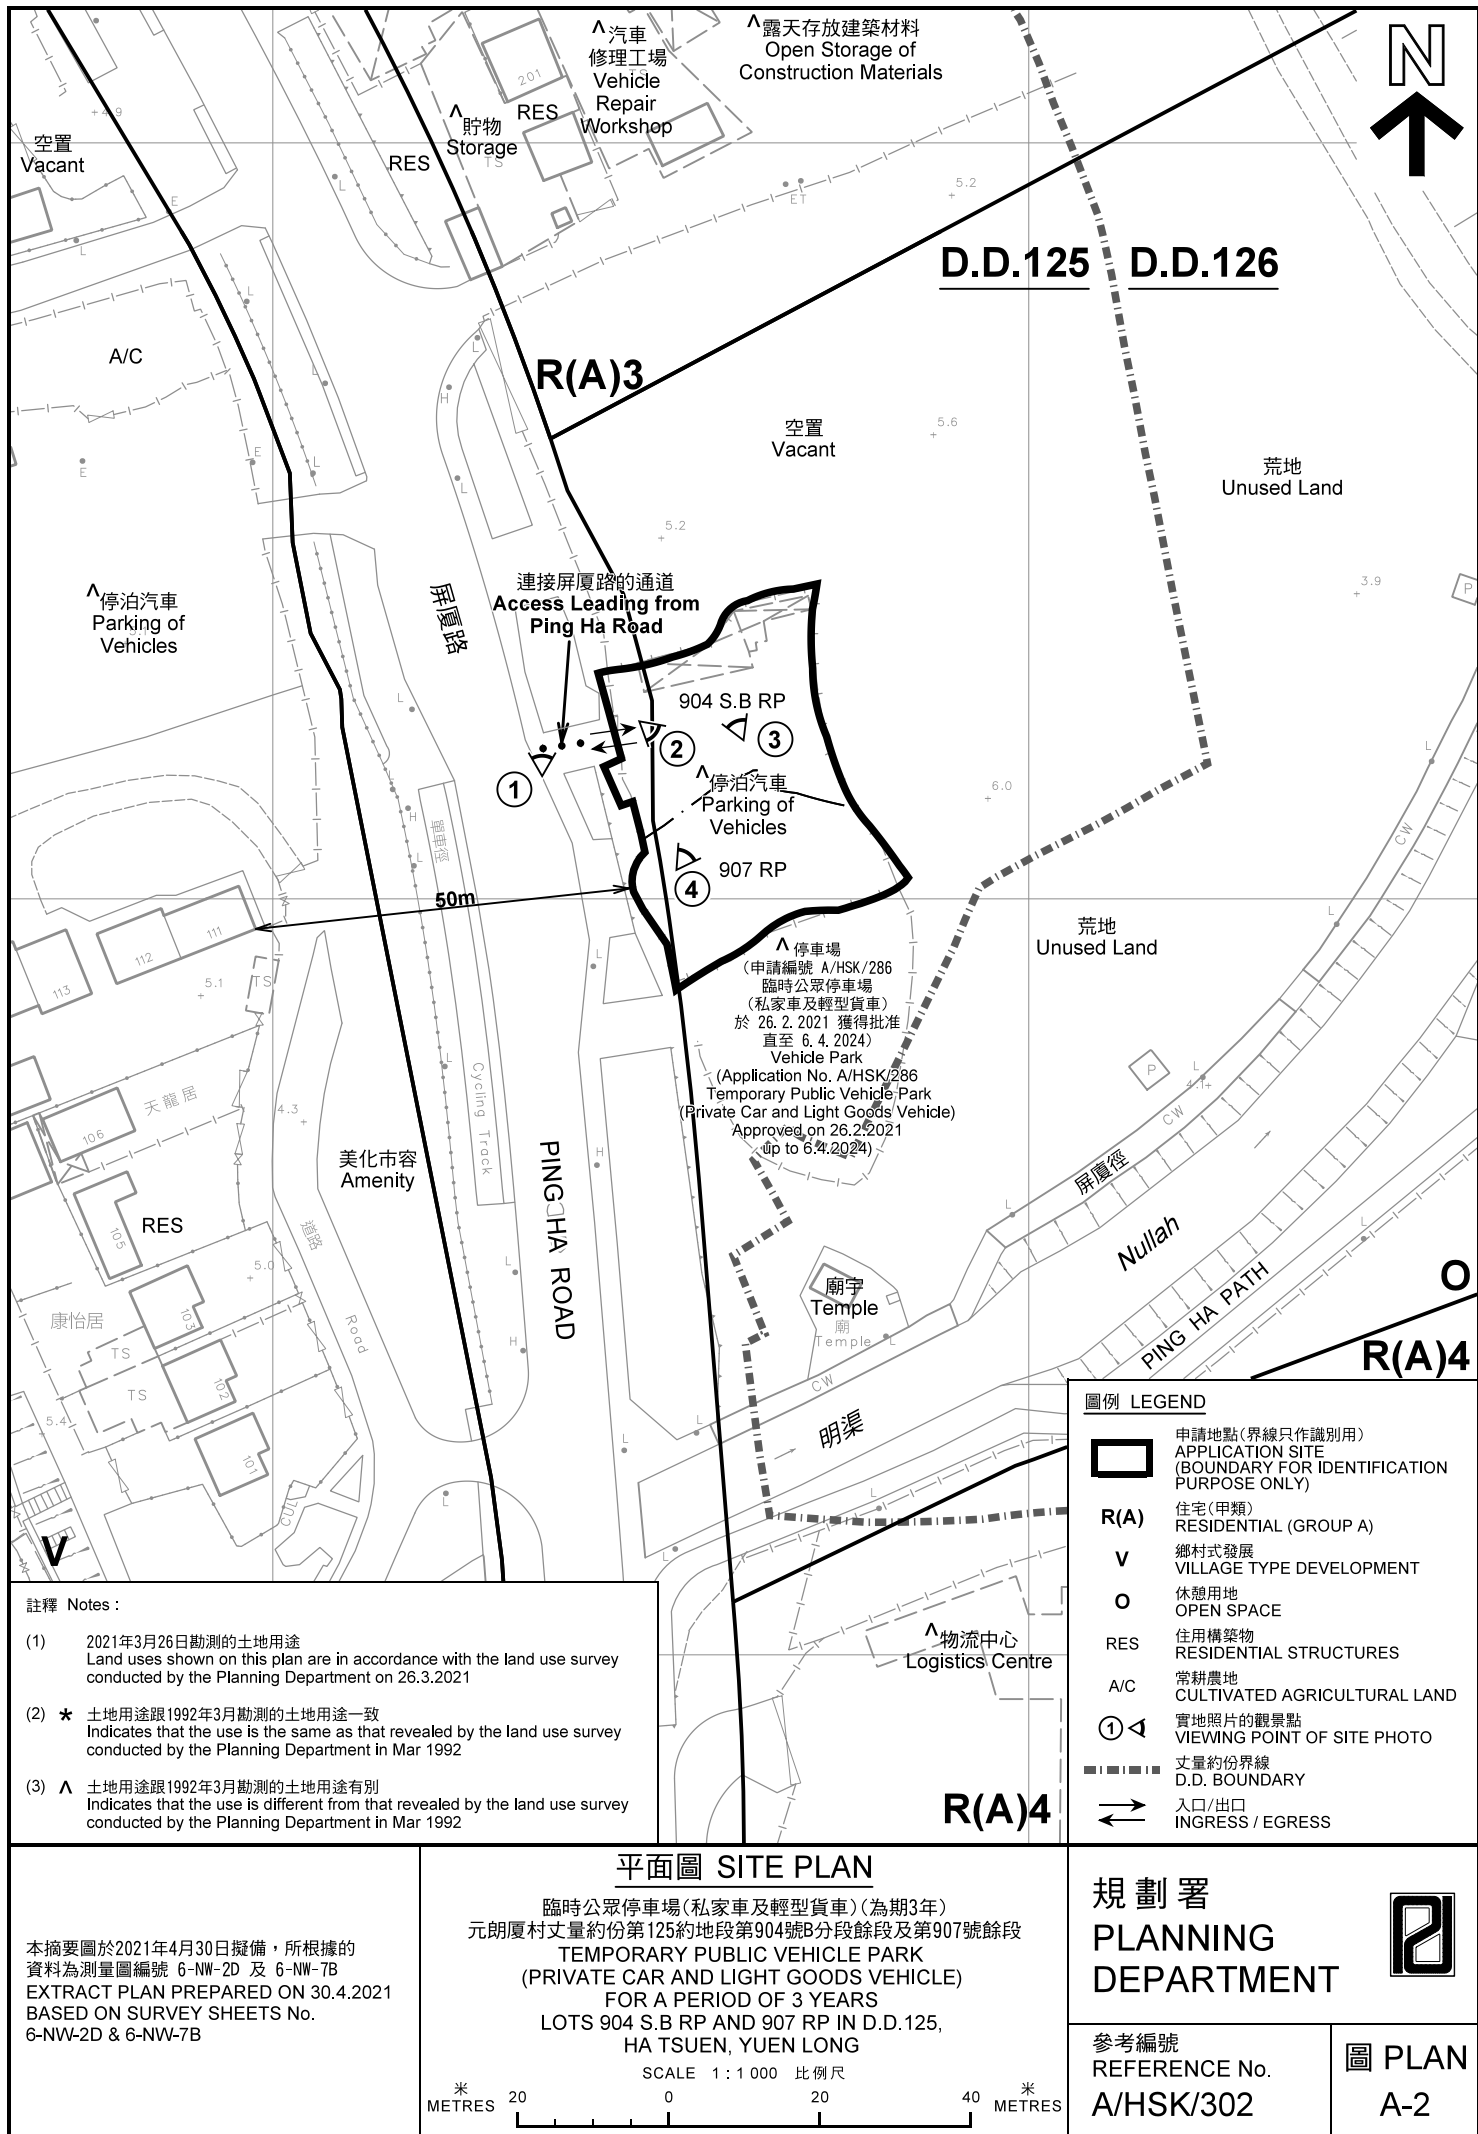



圖例 LEGEND



申請地點(界線只作識別用)
APPLICATION SITE
(BOUNDARY FOR IDENTIFICATION
PURPOSE ONLY)

本摘要圖於2021年4月30日擬備，所根據
的資料為地政總署於2020年11月25日拍得
的航攝照片編號 E106448C
EXTRACT PLAN PREPARED ON 30.4.2021
BASED ON AERIAL PHOTO No.
E106448C TAKEN ON 25.11.2020
BY LANDS DEPARTMENT

航攝照片 AERIAL PHOTO

臨時公眾停車場(私家車及輕型貨車)(為期3年)
元朗厦村丈量約份第125約地段第904號B分段餘段及第907號餘段
TEMPORARY PUBLIC VEHICLE PARK
(PRIVATE CAR AND LIGHT GOODS VEHICLE)
FOR A PERIOD OF 3 YEARS
LOTS 904 S.B RP AND 907 RP IN D.D.125,
HA TSUEN, YUEN LONG

規劃署
PLANNING
DEPARTMENT




參考編號
REFERENCE No.
A/HSK/302

圖 PLAN
A-3

1



2

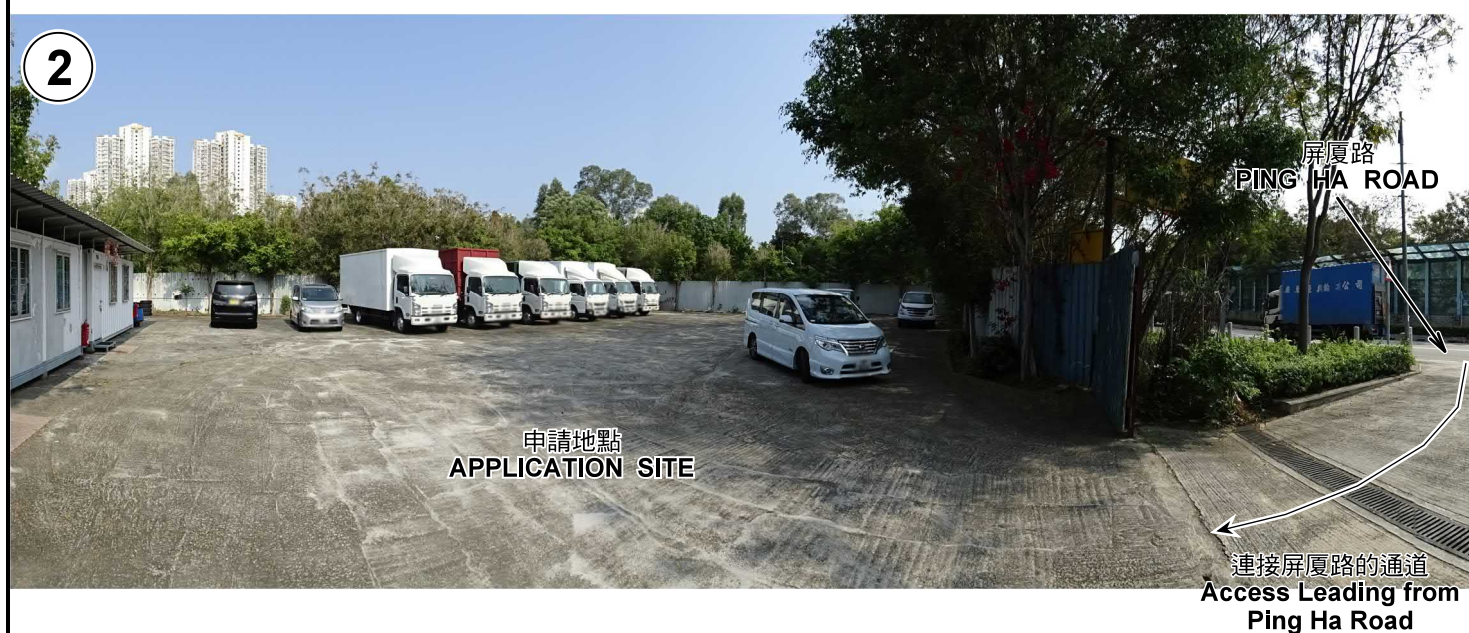

實地照片 SITE PHOTOS

臨時公眾停車場(私家車及輕型貨車)(為期3年)
元朗厦村丈量約份第125約地段第904號B分段餘段及第907號餘段
TEMPORARY PUBLIC VEHICLE PARK
(PRIVATE CAR AND LIGHT GOODS VEHICLE)
FOR A PERIOD OF 3 YEARS
LOTS 904 S.B RP AND 907 RP IN D.D.125,
HA TSUEN, YUEN LONG

規劃署
PLANNING
DEPARTMENT



參考編號
REFERENCE No.
A/HSK/302

圖 PLAN
A-4a

本圖於2021年4月30日擬備，所根據的資料為攝於2021年3月26日的實地照片
PLAN PREPARED ON 30.4.2021
BASED ON SITE PHOTOS
TAKEN ON 26.3.2021

3



4



實地照片 SITE PHOTOS

臨時公眾停車場(私家車及輕型貨車)(為期3年)
元朗厦村丈量約份第125約地段第904號B分段餘段及第907號餘段
TEMPORARY PUBLIC VEHICLE PARK
(PRIVATE CAR AND LIGHT GOODS VEHICLE)
FOR A PERIOD OF 3 YEARS
LOTS 904 S.B RP AND 907 RP IN D.D.125,
HA TSUEN, YUEN LONG

規劃署
PLANNING
DEPARTMENT



參考編號
REFERENCE No.
A/HSK/302

圖 PLAN
A-4b

本圖於2021年4月29日擬備，所根據的資料為攝於2021年3月26日的實地照片
PLAN PREPARED ON 29.4.2021
BASED ON SITE PHOTOS
TAKEN ON 26.3.2021