

Project 項目名稱:

Proposed Temporary Warehouse for Storage of Spare Parts and Recyclable Materials (Metal) for a Period of 3 Years at Lots 672 (Part), 673 (Part) & 674 (Part) in D.D. 125, Ha Tsuen, Yuen Long, N.T.

Drawing Title 圖目:

Location Plan

Drawing No. 圖號:


Figure 2

Remarks 備註:

●●● Vehicular access leading from San Sik Road

Scale 比例:


1:7500

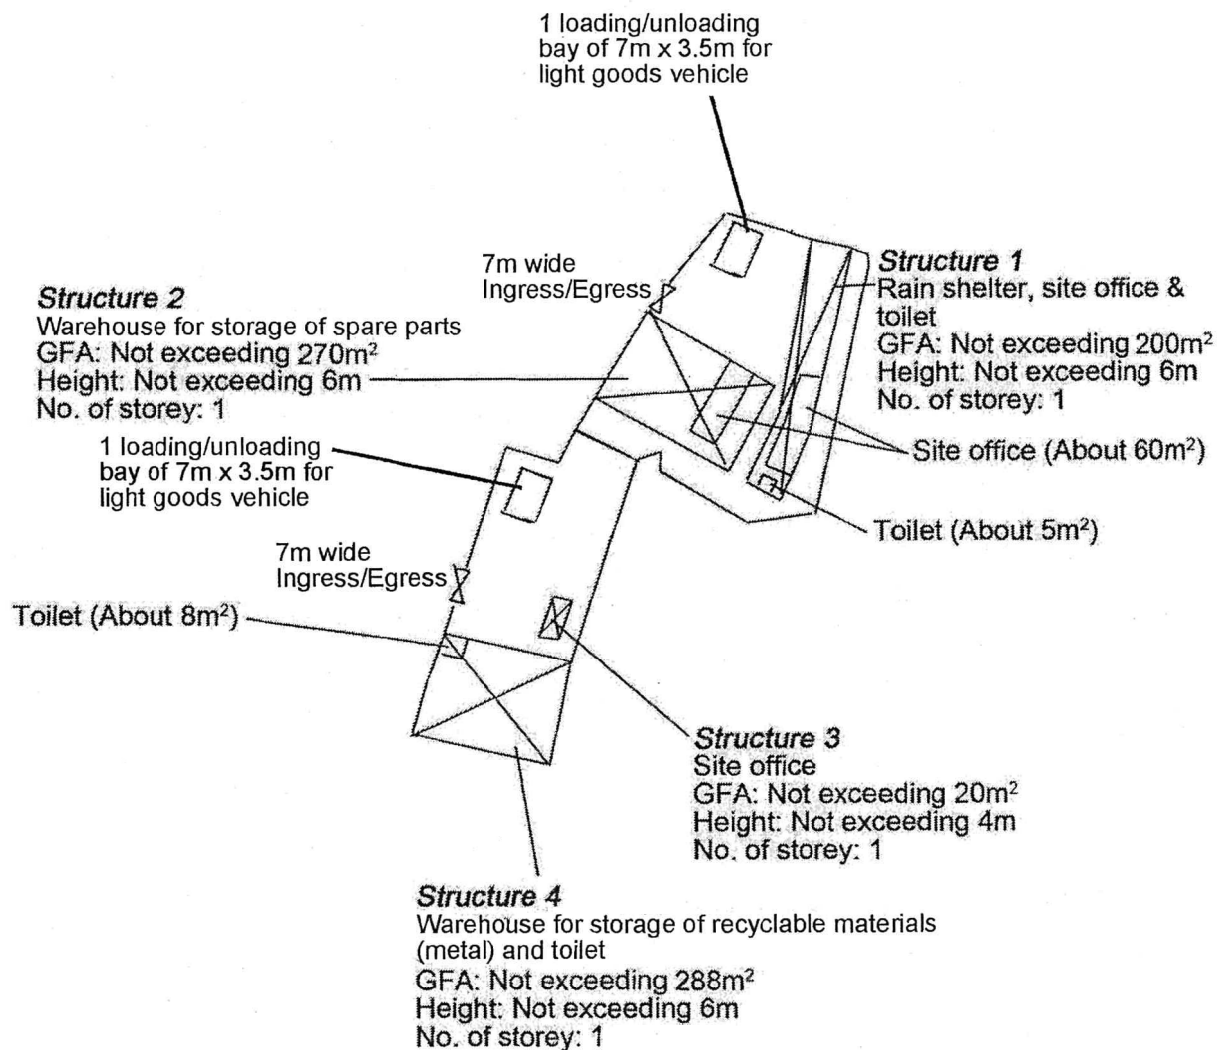

Project 項目名稱: Proposed Temporary Warehouse for Storage of Spare Parts and Recyclable Materials (Metal) for a Period of 3 Years at Lots 672 (Part), 673 (Part) & 674 (Part) in D.D. 125, Ha Tsuen, Yuen Long, N.T.	Drawing Title 圖目: Proposed Layout Plan Drawing No. 圖號: Figure 3	Remarks 備註: Scale 比例: 1:1000
---	--	--



Tree	Approximate Height	Spacing
○ Proposed <i>Melaleuca leucadendron</i>	2.75m	3m to 4m

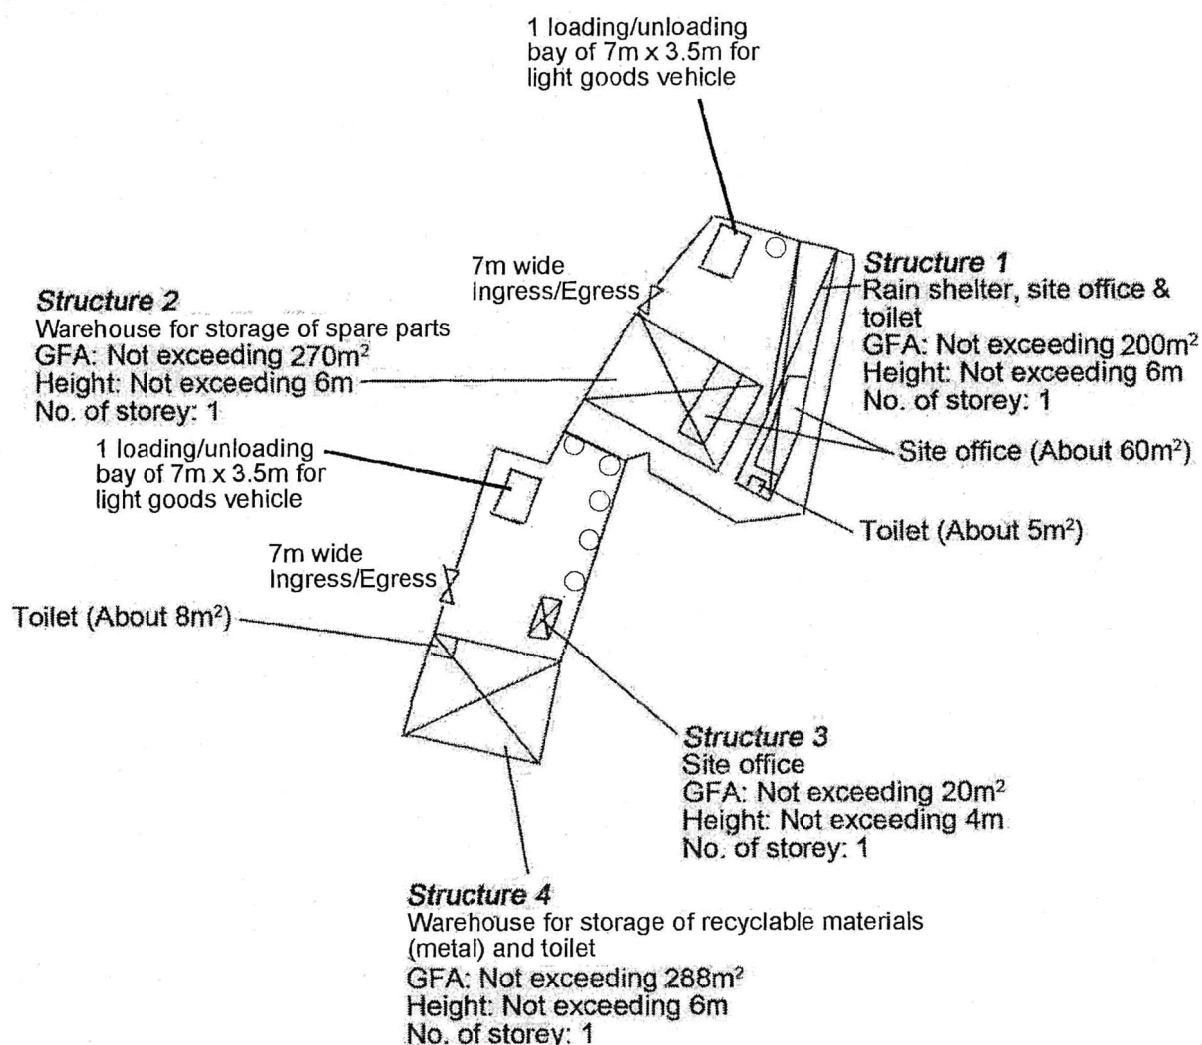

Project 項目名稱:

Proposed Temporary Warehouse for Storage of Spare Parts and Recyclable Materials (Metal) for a Period of 3 Years at Lots 672 (Part), 673 (Part) & 674 (Part) in D.D. 125, Ha Tsuen, Yuen Long, N.T.

Drawing Title 圖目:

Proposed Landscape Plan

Drawing No. 圖號:

Figure 4

Remarks 備註:


Scale 比例:

1:1000

(摘錄自申請人於 20.5.2021 呈交的申請書)
(Extract from Applicant's Submission of 20.5.2021)

參考編號
REFERENCE No.
A/HSK/313

繪圖 DRAWING
A-3


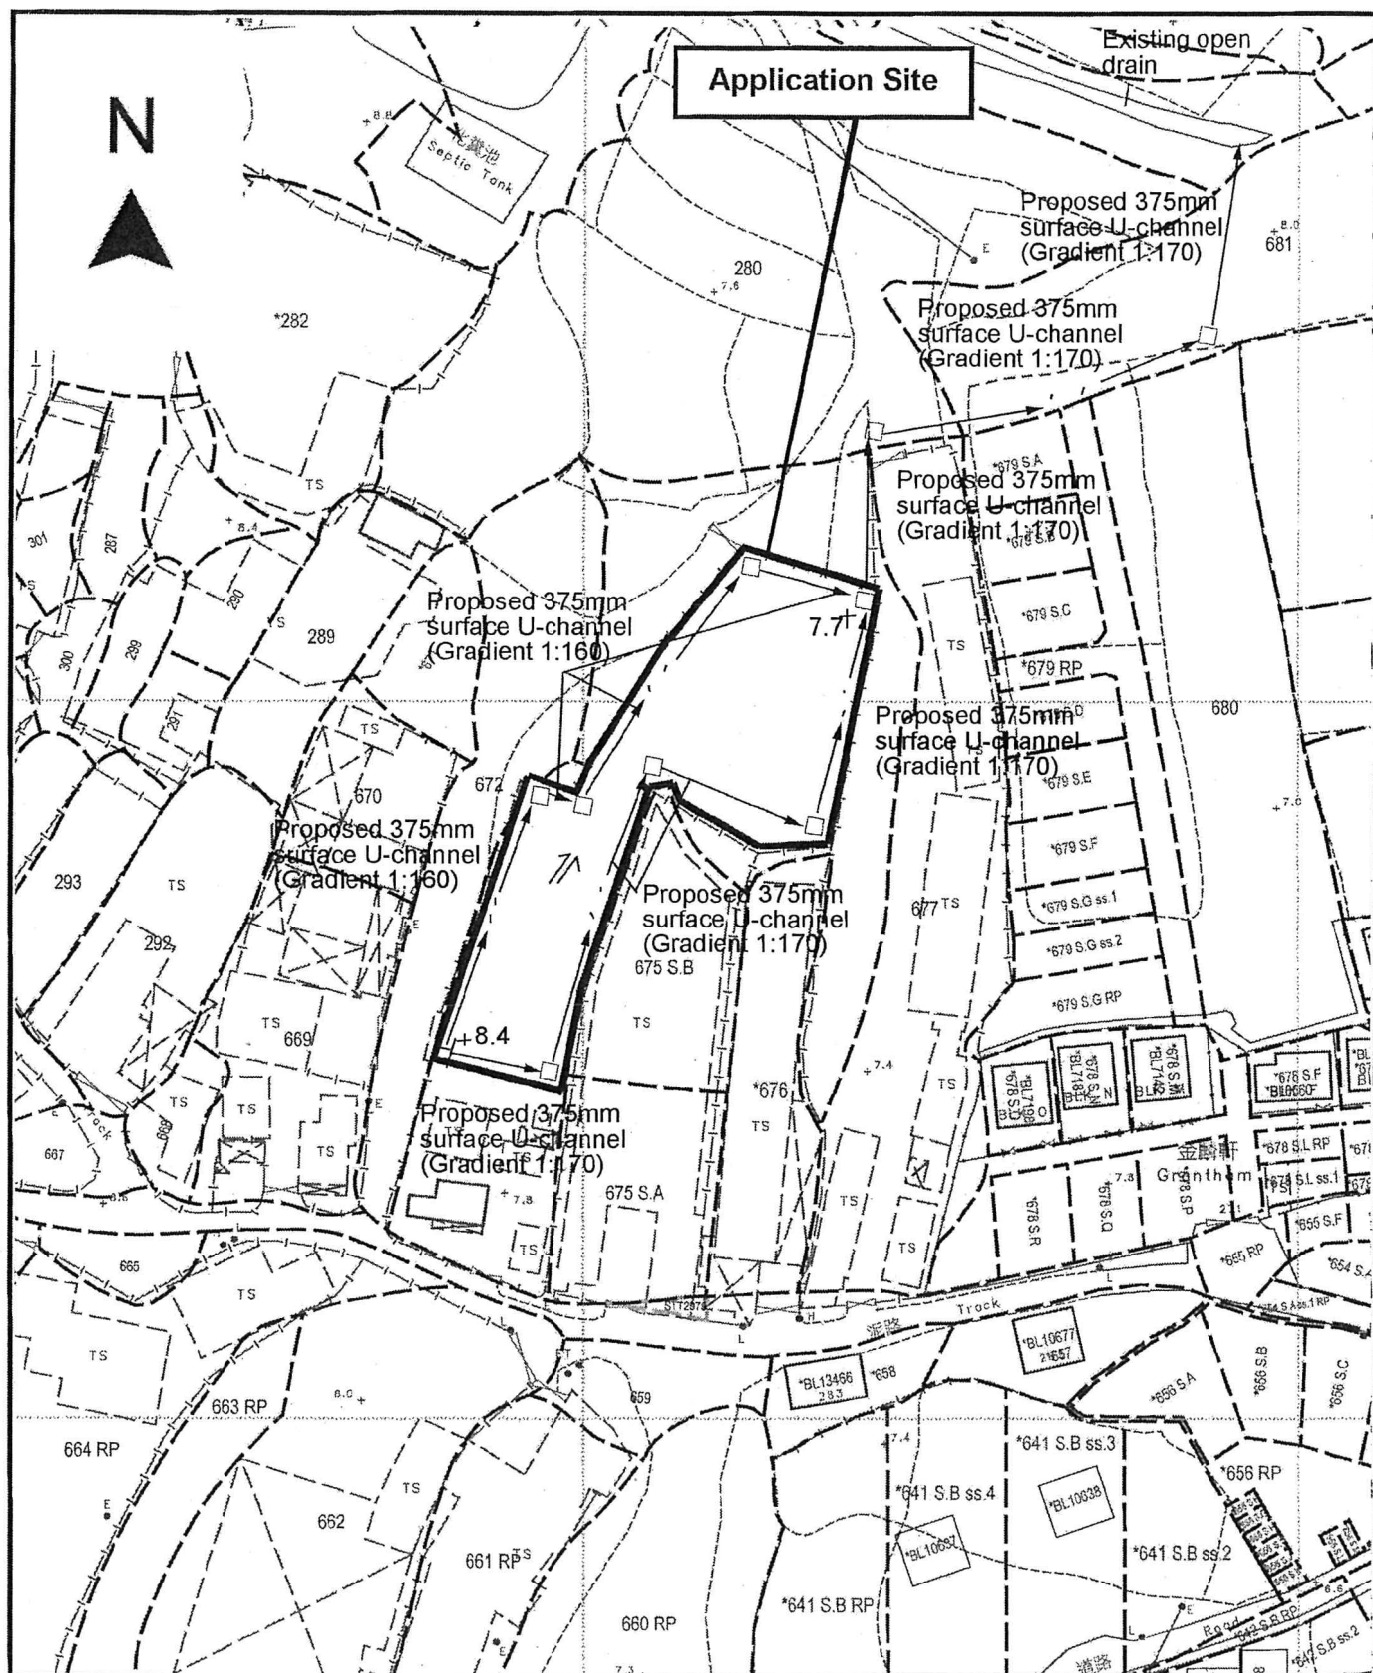


<p>Project 項目名稱:</p> <p>Proposed Temporary Warehouse for Storage of Spare Parts and Recyclable Materials (Metal) for a Period of 3 Years at Lots 672 (Part), 673 (Part) & 674 (Part) in D.D. 125, Ha Tsuen, Yuen Long, N.T.</p>	<p>Drawing Title 圖目:</p> <p>Proposed Drainage Plan</p> <p>Drawing No. 圖號:</p> <p>Figure 5</p>	<p>Remarks 備註:</p> <p>+7.7 Level (in mPD)</p> <p>← Flow of surface runoff</p> <p>□ Proposed catchpit</p> <p>Scale 比例: 1:1000</p>
---	---	--

(摘錄自申請人於 20.5.2021 呈交的申請書)
(Extract from Applicant's Submission of 20.5.2021)

參考編號
REFERENCE No.
A/HSK/313

繪圖 DRAWING
A-4

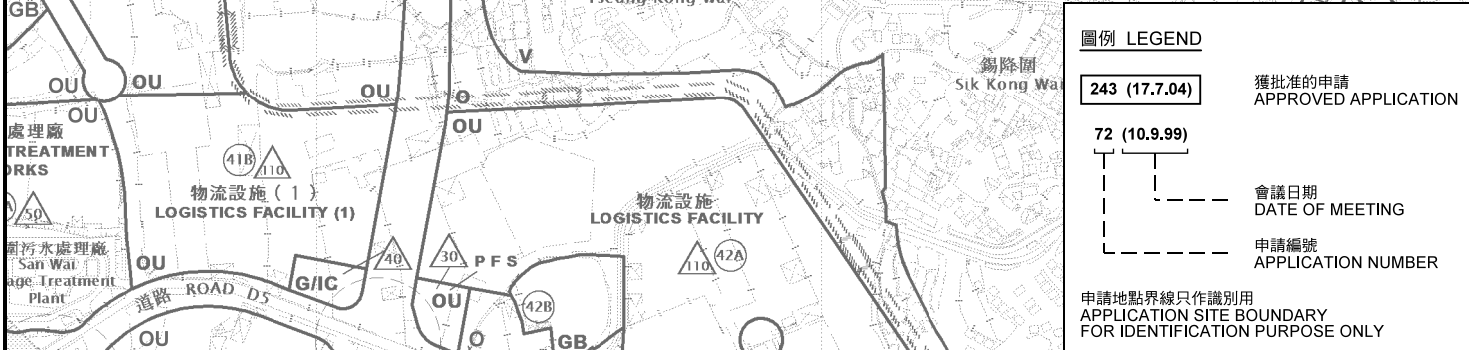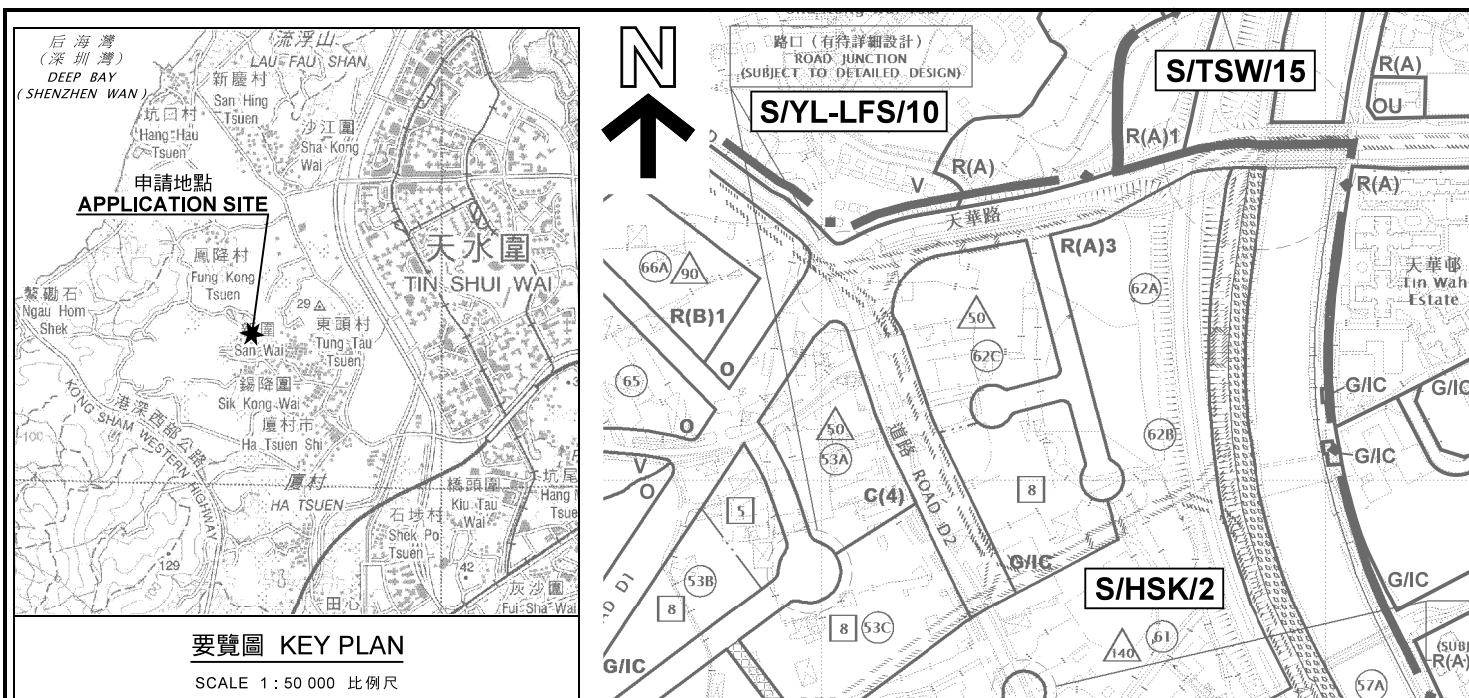



圖例 LEGEND



申請地點(界線只作識別用)
APPLICATION SITE
(BOUNDARY FOR IDENTIFICATION
PURPOSE ONLY)

本摘要圖於2021年6月24日擬備，所根據的資料為地政總署於2020年11月25日拍得的航攝照片編號 E106452C
EXTRACT PLAN PREPARED ON 24.6.2021
BASED ON AERIAL PHOTO No.
E106452C TAKEN ON 25.11.2020
BY LANDS DEPARTMENT

航攝照片 AERIAL PHOTO

臨時貨倉存放零件及可循環再造物料(金屬)(為期3年)
元朗厦村丈量約份第125約地段
第672號(部分)、第673號(部分)及第674號(部分)
TEMPORARY WAREHOUSE FOR STORAGE OF SPARE PARTS AND
RECYCLABLE MATERIALS (METAL) FOR A PERIOD OF 3 YEARS
LOTS 672 (PART), 673 (PART) AND 674 (PART)
IN D.D.125, HA TSUEN, YUEN LONG

規劃署
PLANNING
DEPARTMENT



參考編號
REFERENCE No.
A/HSK/313

圖 PLAN
A-3



本圖於2021年6月24日擬備，所根據的資料為攝於2021年5月28日的實地照片
PLAN PREPARED ON 24.6.2021
BASED ON SITE PHOTOS TAKEN ON 28.5.2021

實地照片 SITE PHOTOS

臨時貨倉存放零件及可循環再造物料(金屬)(為期3年)
元朗厦村丈量約份第125約地段
第672號(部分)、第673號(部分)及第674號(部分)
TEMPORARY WAREHOUSE FOR STORAGE OF SPARE PARTS AND
RECYCLABLE MATERIALS (METAL) FOR A PERIOD OF 3 YEARS
LOTS 672 (PART), 673 (PART) AND 674 (PART)
IN D.D.125, HA TSUEN, YUEN LONG

規劃署
PLANNING
DEPARTMENT



參考編號
REFERENCE No.
A/HSK/313

圖 PLAN
A-4a



本圖於2021年6月21日擬備，所根據的資料為攝於2021年5月28日的實地照片
PLAN PREPARED ON 21.6.2021
BASED ON SITE PHOTOS TAKEN ON 28.5.2021

實地照片 SITE PHOTOS

臨時貨倉存放零件及可循環再造物料(金屬)(為期3年)
元朗厦村丈量約份第125約地段
第672號(部分)、第673號(部分)及第674號(部分)
TEMPORARY WAREHOUSE FOR STORAGE OF SPARE PARTS AND
RECYCLABLE MATERIALS (METAL) FOR A PERIOD OF 3 YEARS
LOTS 672 (PART), 673 (PART) AND 674 (PART)
IN D.D.125, HA TSUEN, YUEN LONG

規劃署
PLANNING
DEPARTMENT



參考編號
REFERENCE No.
A/HSK/313

圖 PLAN
A-4b