


N

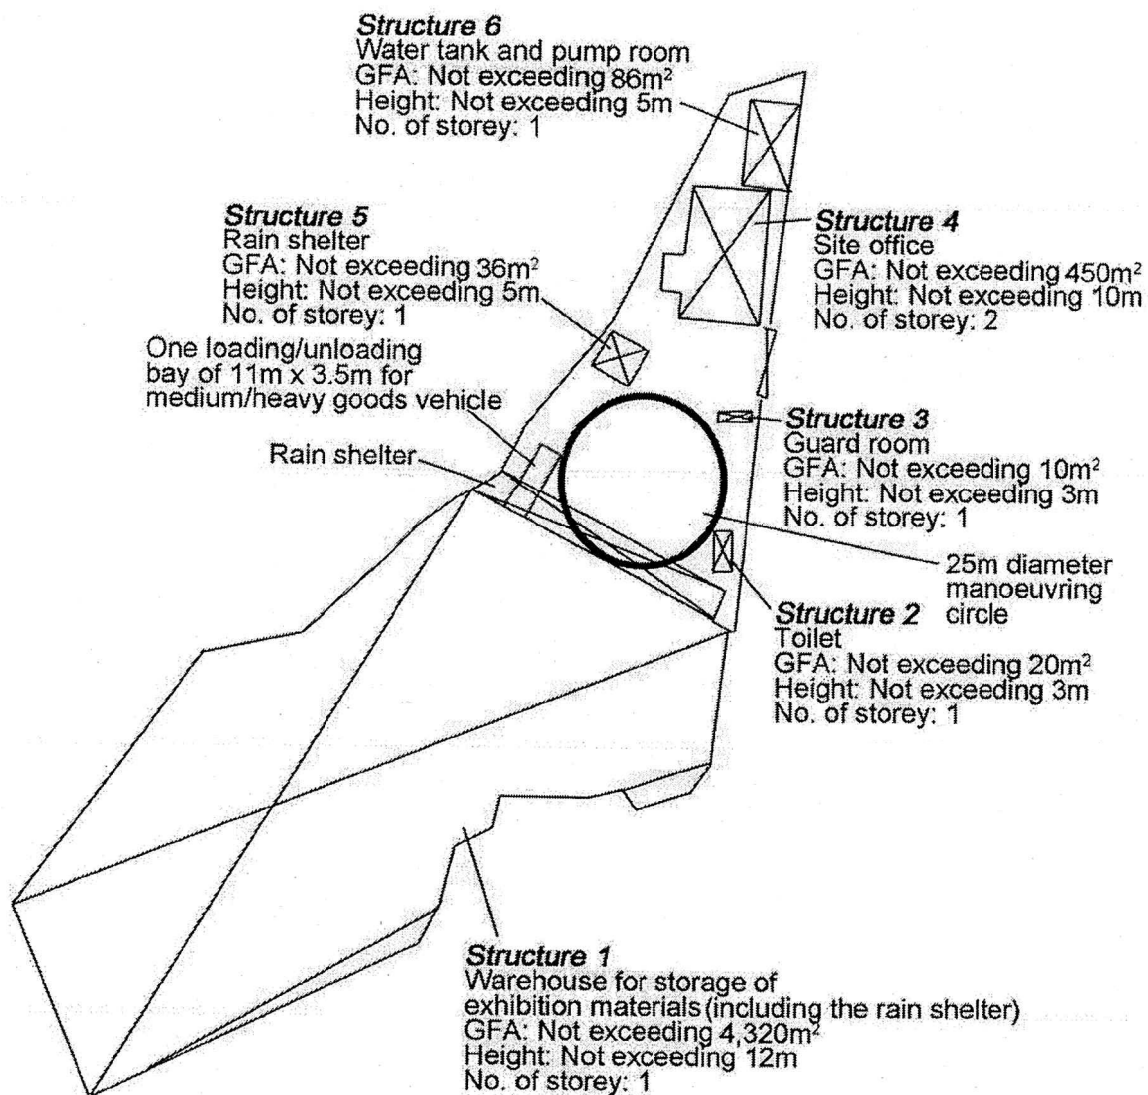


Project 項目名稱: Proposed Temporary Warehouse for Storage of Exhibition Materials for a Period of 3 Years at Lots 597 RP (Part), 599 RP, 601 RP, 602 (Part), 637 RP (Part), 638 RP, 639 RP, 648 RP, 649 RP, 650, 651, 652 (Part) & 653 RP in D.D. 124 and Adjoining Government Land, Ha Tsuen, Yuen Long, N.T.	Drawing Title 圖目: Proposed Layout Plan Drawing No. 圖號: Figure 3	Remarks 備註: Scale 比例: 1:1000
---	---	---

(摘錄自申請人於 28.6.2021 呈交的申請書)
(Extract from Applicant's Submission of 28.6.2021)

參考編號
REFERENCE No.
A/HSK/320

繪圖 DRAWING
A-1

N

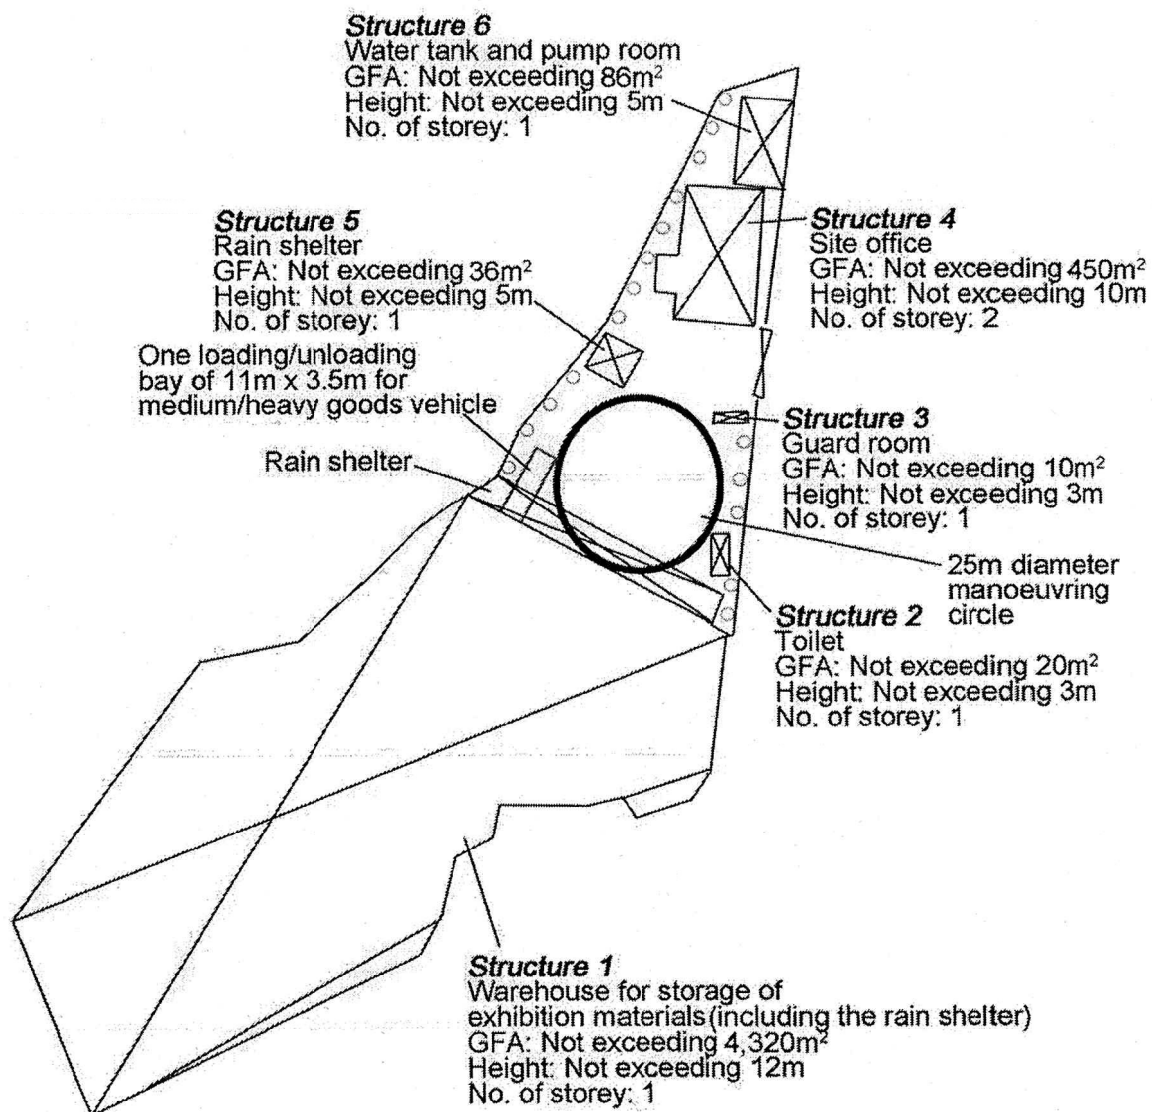

Tree	Approximate Height	Spacing
○ Proposed <i>Bauhinia blakeana</i>	About 2.75m	4m

Project 項目名稱:

Proposed Temporary Warehouse for Storage of Exhibition Materials for a Period of 3 Years at Lots 597 RP (Part), 599 RP, 601 RP, 602 (Part), 637 RP (Part), 638 RP, 639 RP, 648 RP, 649 RP, 650, 651, 652 (Part) & 653 RP in D.D. 124 and Adjoining Government Land, Ha Tsuen, Yuen Long, N.T.

Drawing Title 圖目:

Proposed Landscape Plan

Drawing No. 圖號:

Figure 4

Remarks 備註:

Scale 比例:

1:1000


(摘錄自申請人於 28.6.2021 呈交的申請書)
(Extract from Applicant's
Submission of 28.6.2021)

參考編號

REFERENCE No.
A/HSK/320

繪圖 DRAWING

A-2

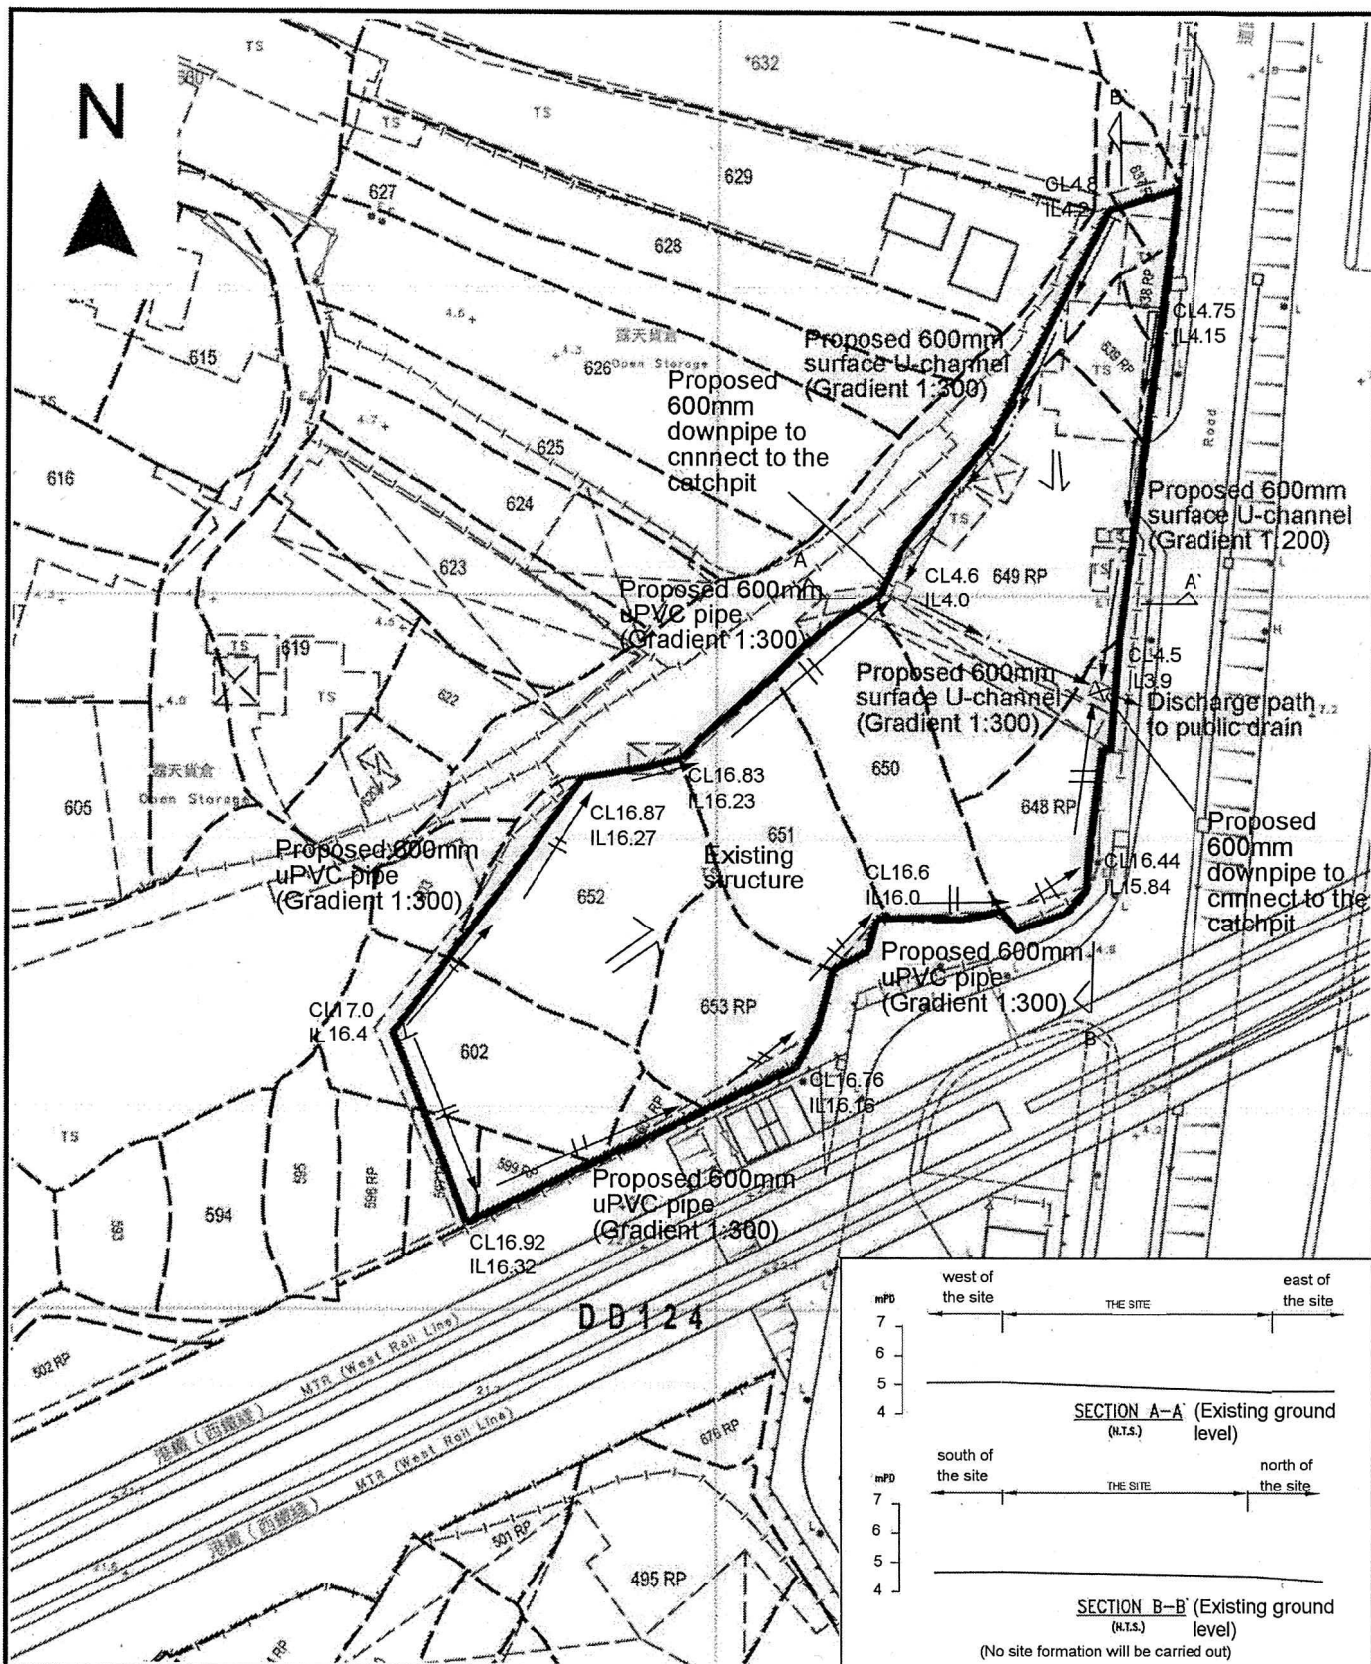

Project 項目名稱:

Proposed Temporary Warehouse for Storage of Exhibition Materials for a Period of 3 Years at Lots 597 RP (Part), 599 RP, 601 RP, 602 (Part), 637 RP (Part), 638 RP, 639 RP, 648 RP, 649 RP, 650, 651, 652 (Part) & 653 RP in D.D. 124 and Adjoining Government Land, Ha Tsuen, Yuen Long, N.T.

Drawing Title 圖目:

Proposed Drainage Plan

Drawing No. 圖號:

Figure 5

Remarks 備註:

- ☐ Proposed catchpit
- Flow of surface runoff
- ☒ Proposed catchpit with sand trap
- CL Cover level
- IL Invert level


Scale 比例:

~~1:1000~~

(摘錄自申請人於 28.6.2021 呈交的申請書)
(Extract from Applicant's
Submission of 28.6.2021)

參考編號
REFERENCE No.
A/HSK/320

繪圖 DRAWING
A-3

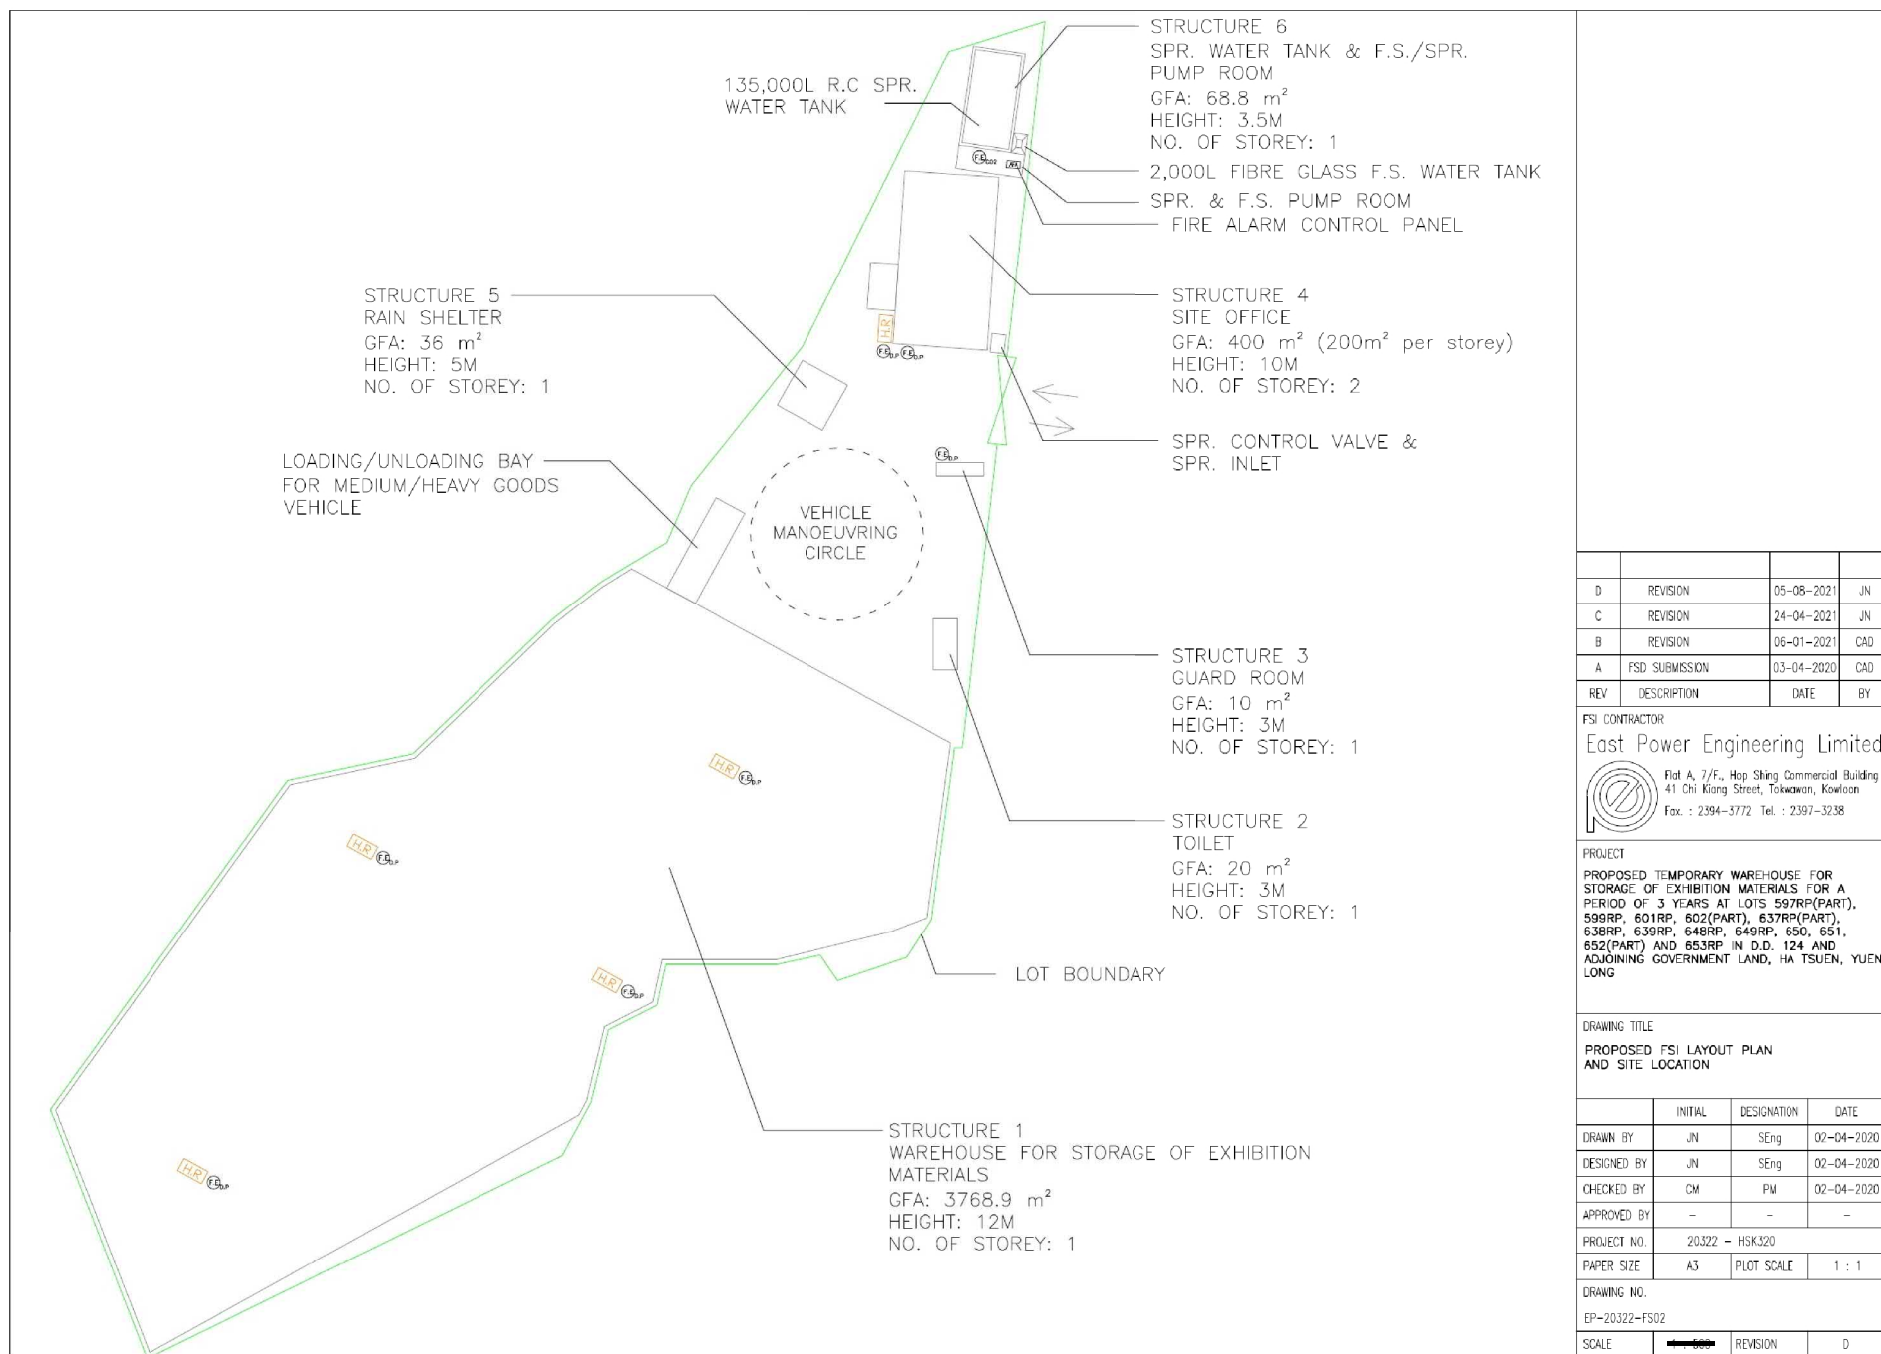

REV	DESCRIPTION	DATE	BY
D	REVISION	05-08-2021	JN
C	REVISION	24-04-2021	JN
B	REVISION	06-01-2021	CAD
A	FSD SUBMISSION	03-04-2020	CAD

FSI CONTRACTOR
East Power Engineering Limited
 Flat A, 7/F., Hop Shing Commercial Building
 41 Chi Kiang Street, Tseungwan, Kowloon
 Fax : 2394-3772 Tel : 2397-3238


PROJECT
 PROPOSED TEMPORARY WAREHOUSE FOR STORAGE OF EXHIBITION MATERIALS FOR A PERIOD OF 3 YEARS AT LOTS 597RP(PART), 598RP, 601RP, 602(PART), 637RP(PART), 638RP, 639RP, 648RP, 649RP, 650, 651, 652(PART) AND 653RP IN D.D. 124 AND ADJOINING GOVERNMENT LAND, HA TSUEN, YUEN LONG

DRAWING TITLE
 PROPOSED FSI LAYOUT PLAN AND SITE LOCATION

	INITIAL	DESIGNATION	DATE
DRAWN BY	JN	Seng	02-04-2020
DESIGNED BY	JN	Seng	02-04-2020
CHECKED BY	CM	PM	02-04-2020
APPROVED BY	-	-	-
PROJECT NO.	20322 - HSK320		
PAPER SIZE	A3	PLOT SCALE	1 : 1
DRAWING NO.	EP-20322-FS02		
SCALE	1 : 500	REVISION	D

(摘錄自申請人於 6.8.2021 呈交的進一步資料)
 (Extract from Applicant's Further Information Submitted on 6.8.2021)

參考編號 REFERENCE No. A/HSK/320	繪圖 DRAWING A-4
------------------------------------	-------------------

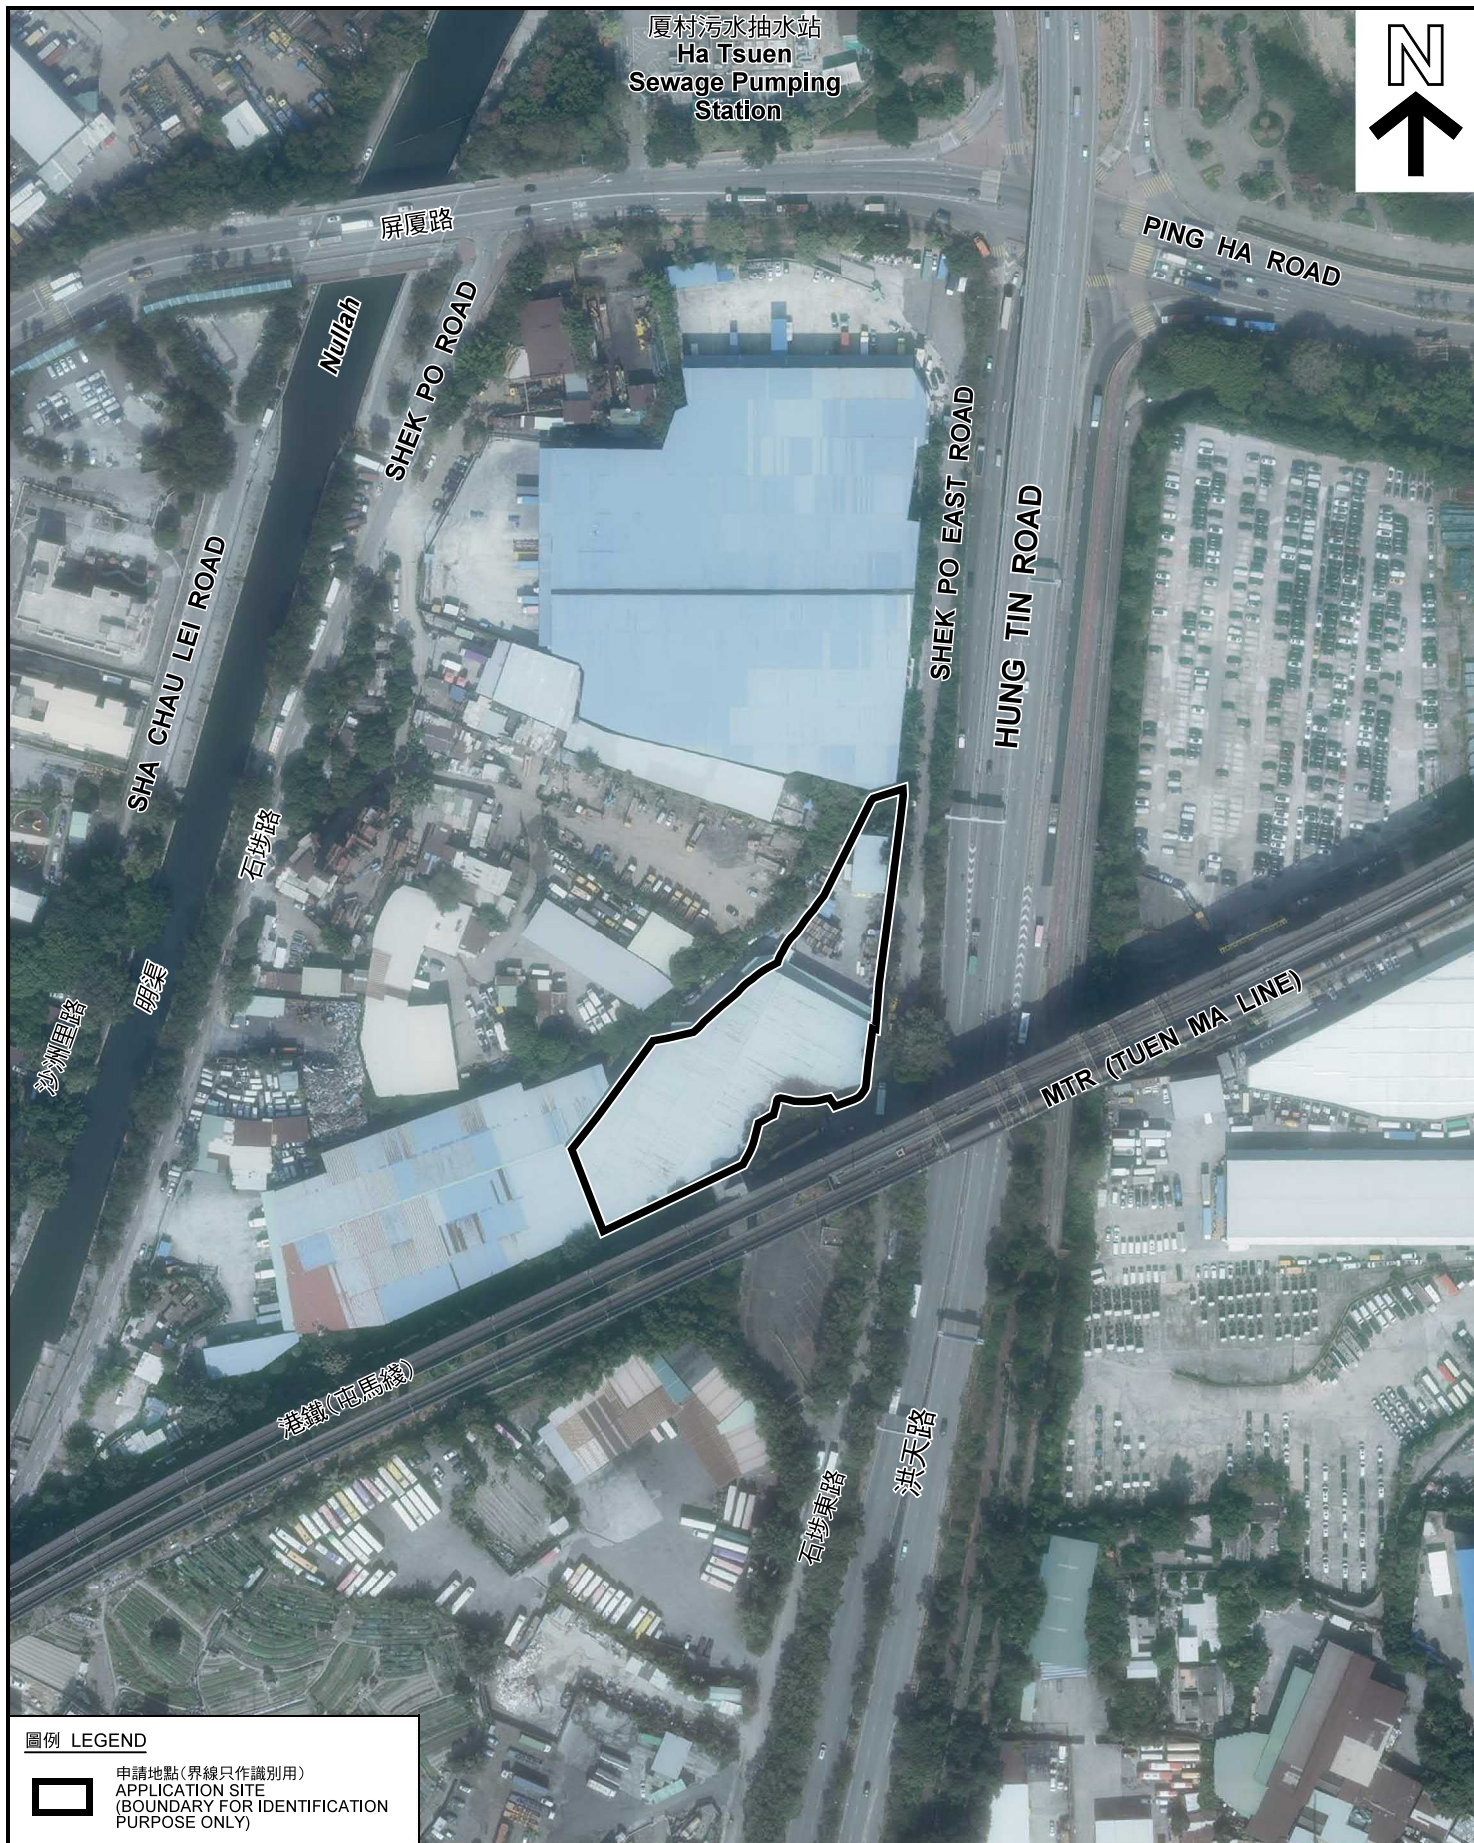

厦村污水抽水站
Ha Tsuen
Sewage Pumping
Station



屏厦路

PING HA ROAD

Nallah

SHEK PO ROAD

SHEK PO EAST ROAD

HUNG TIN ROAD

SHA CHAU LEI ROAD

石塘路

沙洲里路

明渠

港鐵(屯馬綫)

石塘東路

洪天路

MTR (TUEN MA LINE)

圖例 LEGEND



申請地點(界線只作識別用)
APPLICATION SITE
(BOUNDARY FOR IDENTIFICATION
PURPOSE ONLY)

航攝照片 AERIAL PHOTO

本摘要圖於2021年8月5日擬備，所根據的資料為地政總署於2020年11月25日拍得的航攝照片編號 E105599C
EXTRACT PLAN PREPARED ON 5.8.2021
BASED ON AERIAL PHOTO No.
E105599C TAKEN ON 25.11.2020
BY LANDS DEPARTMENT

臨時貨倉存放展覽用品(為期3年)
元朗厦村丈量約份第124約地段第597號餘段(部分)、第599號餘段、第601號餘段、第602號(部分)、第637號餘段(部分)、第638號餘段、第639號餘段、第648號餘段、第649號餘段、第650號、第651號、第652號(部分)及第653號餘段和毗連的政府土地
TEMPORARY WAREHOUSE FOR STORAGE OF
EXHIBITION MATERIALS FOR A PERIOD OF 3 YEARS
LOTS 597 RP (PART), 599 RP, 601 RP, 602 (PART), 637 RP (PART), 638 RP, 639 RP, 648 RP, 649 RP, 650, 651, 652 (PART) AND 653 RP IN D.D.124
AND ADJOINING GOVERNMENT LAND, HA TSUEN, YUEN LONG

規劃署
PLANNING
DEPARTMENT



參考編號
REFERENCE No.
A/HSK/320

圖 PLAN
A-3

石埗東路
SHEK PO
EAST ROAD

申請地點
APPLICATION SITE

1



入口/出口
Ingress /
Egress

2



申請地點
APPLICATION SITE

3



申請地點
APPLICATION SITE

4



申請地點
APPLICATION SITE

本圖於2021年8月5日擬備，所根據的資料為攝於2021年7月6日的實地照片
PLAN PREPARED ON 5.8.2021
BASED ON SITE PHOTOS
TAKEN ON 6.7.2021

實地照片 SITE PHOTOS

臨時貨倉存放展覽用品(為期3年)
元朗厦村丈量約份第124約地段第597號餘段(部分)、第599號餘段、第601號餘段、第602號(部分)、第637號餘段(部分)、第638號餘段、第639號餘段、第648號餘段、第649號餘段、第650號、第651號、第652號(部分)及第653號餘段和毗連的政府土地
TEMPORARY WAREHOUSE FOR STORAGE OF
EXHIBITION MATERIALS FOR A PERIOD OF 3 YEARS
LOTS 597 RP (PART), 599 RP, 601 RP, 602 (PART), 637 RP (PART), 638 RP, 639 RP, 648 RP, 649 RP, 650, 651, 652 (PART) AND 653 RP IN D.D.124
AND ADJOINING GOVERNMENT LAND, HA TSUEN, YUEN LONG

規劃署
PLANNING
DEPARTMENT



參考編號
REFERENCE No.
A/HSK/320

圖 PLAN
A-4