


N

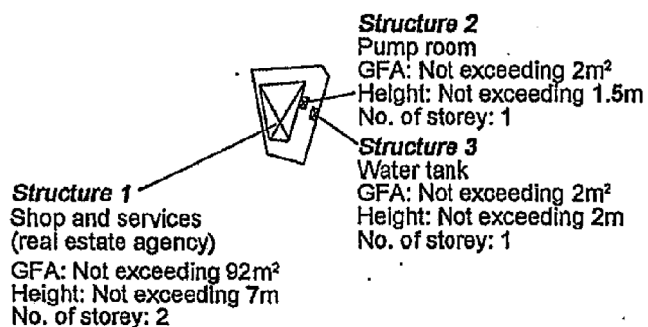

Project 項目名稱: Proposed Temporary Shop and Services (Real Estate Agency) for a Period of 3 Years at Lot 977 RP (Part) in D.D. 125, Sik Kong Tsuen, Ha Tsuen, Yuen Long, N.T.	Drawing Title 圖目: Proposed Layout Plan	Remarks 備註:
	Drawing No. 圖號: Figure 2	

參考編號
REFERENCE No.


繪圖 DRAWING

(摘錄自申請人於 17. 2. 2022 呈交的申請書)
(Extract from Applicant's
Submission of 17.2.2022)

參考編號
REFERENCE No.
A/HSK/364

繪圖 DRAWING
A-1

TPB/A/HSK/364

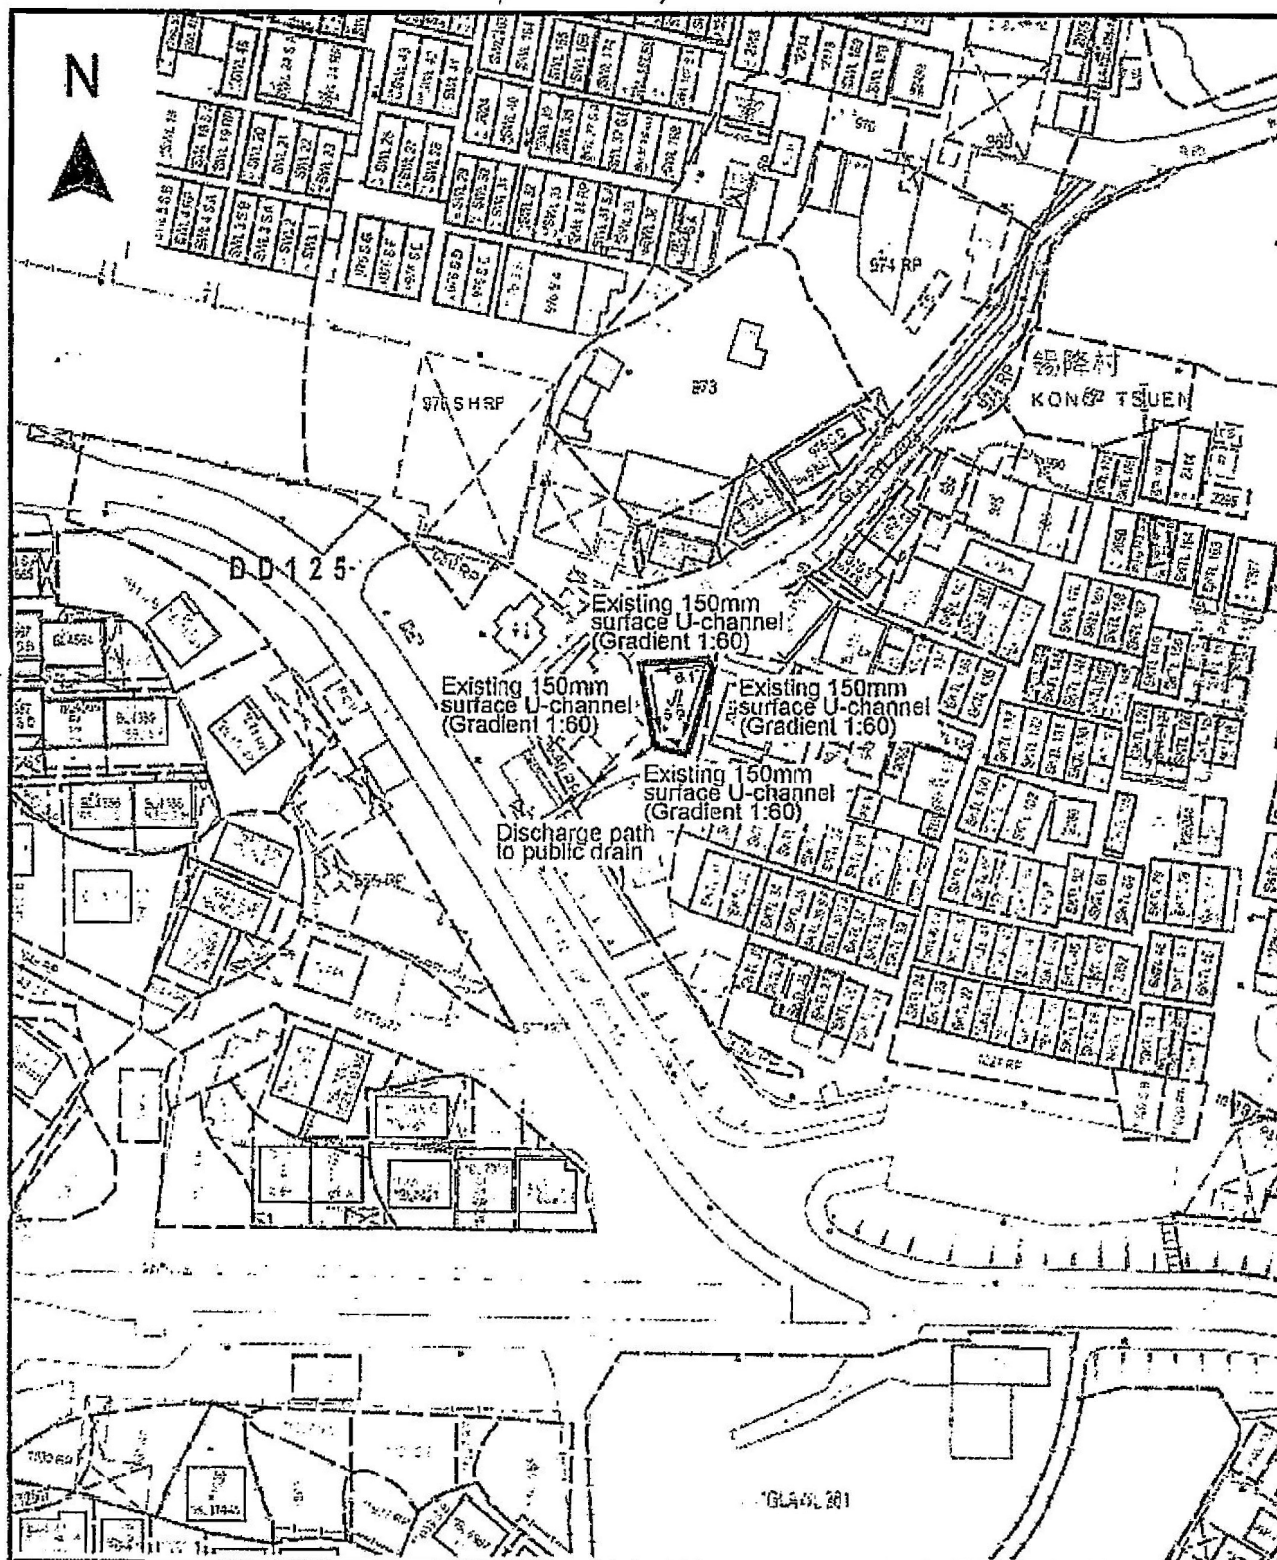

Project No. 216

Proposed Temporary Shop and Services (Real Estate Agency) for a Period of 3 Years at Lot 977 RP (Part) in D.D. 125, Sik Kong Tsuen, Ha Tsuen, Yuen Long, N.T.

Drawing Title

As-built Drainage Plan

Drawing No.

Remarks

±1 Level (in mPD)


⇒ Flow of surface runoff
catchpit

Scale 1:100

(摘錄自申請人於 3.5.2022 呈交的進一步資料)
(Extract from Applicant's Further
Information Submitted on 3.5.2022)

參考編號
REFERENCE No.
A/HSK/364

繪圖 DRAWING
A-2

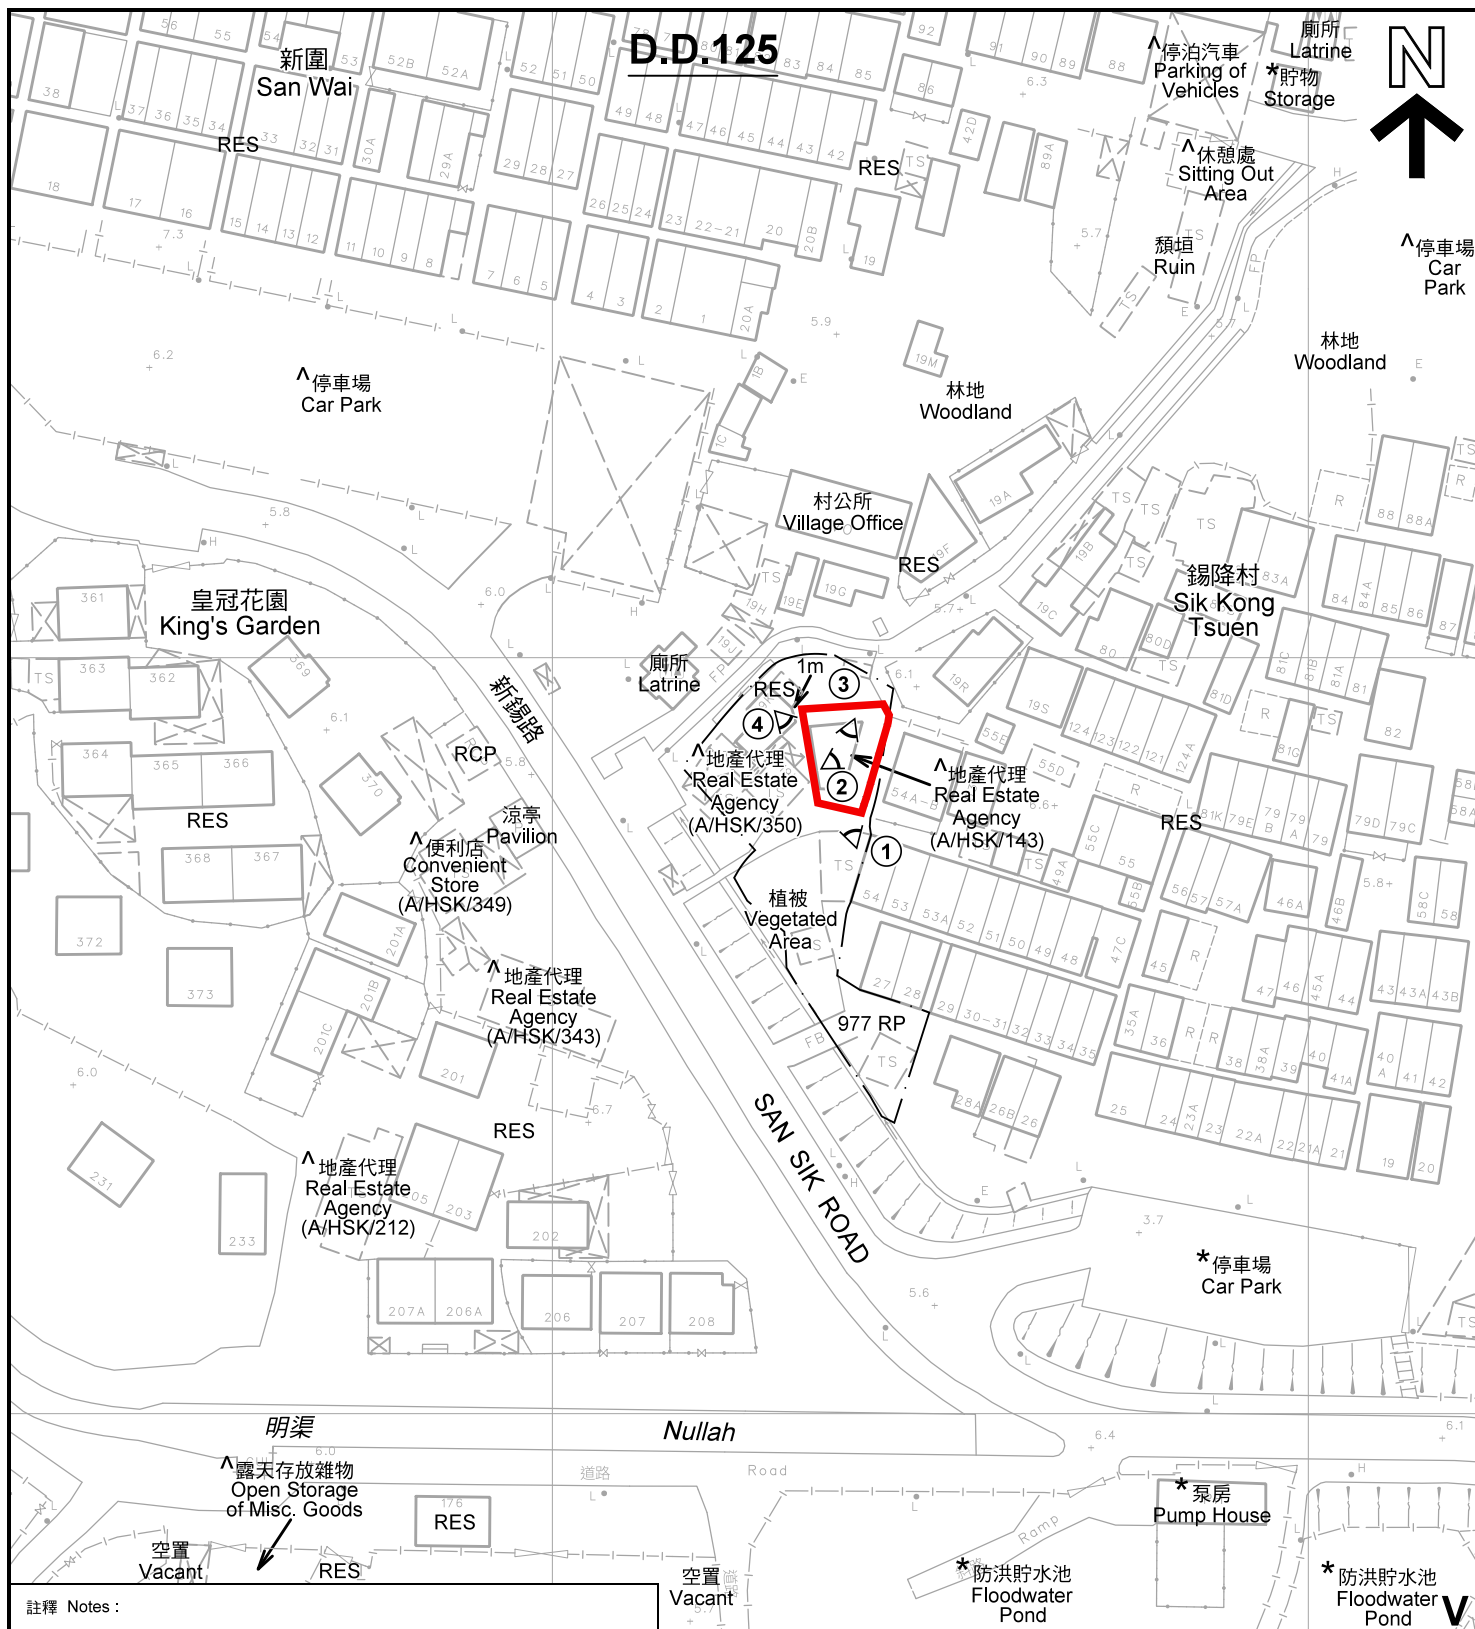

註釋 Notes:

- (1) 2022年4月26日勘測的土地用途
Land uses shown on this plan are in accordance with the land use survey conducted by the Planning Department on 26.4.2022
- (2) * 土地用途跟1992年3月勘測的土地用途一致
Indicates that the use is the same as that revealed by the land use survey conducted by the Planning Department in Mar 1992
- (3) ^ 土地用途跟1992年3月勘測的土地用途有別
Indicates that the use is different from that revealed by the land use survey conducted by the Planning Department in Mar 1992

圖例 LEGEND

- 申請地點(界線只作識別用)
APPLICATION SITE
(BOUNDARY FOR IDENTIFICATION
PURPOSE ONLY)
- V 鄉村式發展
VILLAGE TYPE DEVELOPMENT

- RES 住用構築物
RESIDENTIAL STRUCTURES
- RCP 垃圾收集站
REFUSE COLLECTION POINT
- ①^ 實地照片的觀景點
VIEWING POINT OF SITE PHOTO

平面圖 SITE PLAN

臨時商店及服務行業(地產代理)的規劃許可續期(為期3年)
元朗厦村錫降村丈量約份第125約地段第977號餘段(部分)
RENEWAL OF PLANNING APPROVAL FOR
TEMPORARY SHOP AND SERVICES
(REAL ESTATE AGENCY) FOR A PERIOD OF 3 YEARS
LOT 977 RP (PART) IN D.D.125,
SIK KONG TSUEN, HA TSUEN, YUEN LONG

SCALE 1 : 1 000 比例尺

米 20 0 20 40 米
METRES


規劃署
PLANNING
DEPARTMENT



參考編號
REFERENCE No.
A/HSK/364

圖 PLAN
A-2

本摘要圖於2022年5月23日擬備, 所根據的
資料為測量圖編號 6-NW-7A
EXTRACT PLAN PREPARED ON 23.5.2022
BASED ON SURVEY SHEET No.
6-NW-7A

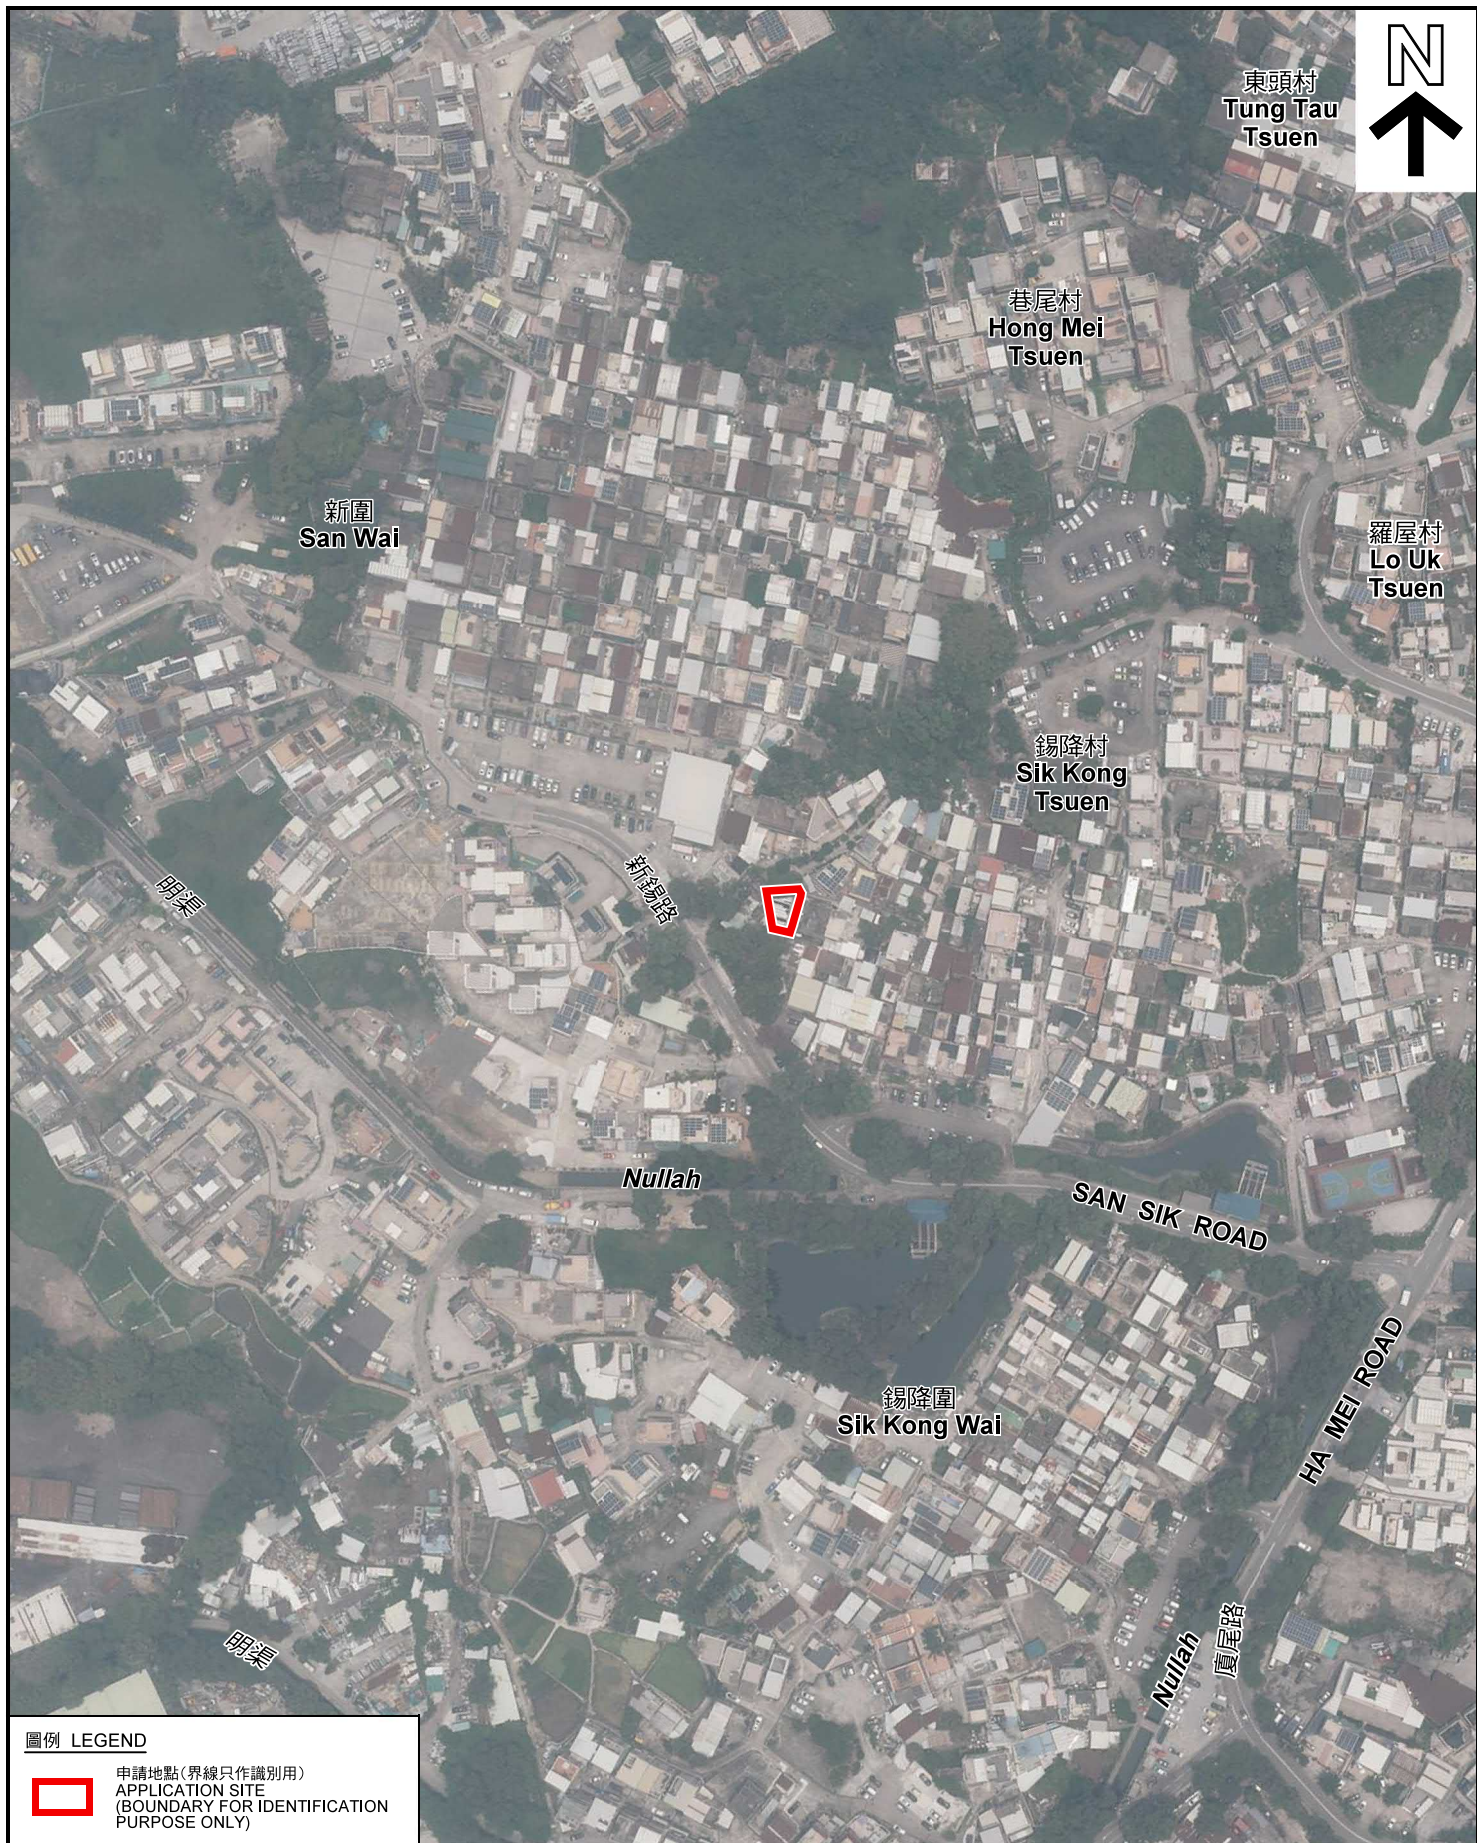

圖例 LEGEND



申請地點(界線只作識別用)
APPLICATION SITE
(BOUNDARY FOR IDENTIFICATION
PURPOSE ONLY)

本摘要圖於2022年5月4日擬備，所根據
的資料為地政總署於2021年7月24日拍得
的航攝照片編號 E140427C
EXTRACT PLAN PREPARED ON 4.5.2022
BASED ON AERIAL PHOTO No.
E140427C TAKEN ON 24.7.2021
BY LANDS DEPARTMENT

航攝照片 AERIAL PHOTO

臨時商店及服務行業(地產代理)的規劃許可續期(為期3年)
元朗廈村錫降村丈量約份第125約地段第977號餘段(部分)
RENEWAL OF PLANNING APPROVAL FOR
TEMPORARY SHOP AND SERVICES
(REAL ESTATE AGENCY) FOR A PERIOD OF 3 YEARS
LOT 977 RP (PART) IN D.D.125,
SIK KONG TSUEN, HA TSUEN, YUEN LONG

規劃署
PLANNING
DEPARTMENT



參考編號
REFERENCE No.
A/HSK/364

圖 PLAN
A-3



申請地點界線只作識別用 APPLICATION SITE BOUNDARY FOR IDENTIFICATION PURPOSE ONLY

實地照片 SITE PHOTOS

臨時商店及服務行業(地產代理)的規劃許可續期(為期3年)
元朗廈村錫降村丈量約份第125約地段第977號餘段(部分)
RENEWAL OF PLANNING APPROVAL FOR
TEMPORARY SHOP AND SERVICES
(REAL ESTATE AGENCY) FOR A PERIOD OF 3 YEARS
LOT 977 RP (PART) IN D.D.125,
SIK KONG TSUEN, HA TSUEN, YUEN LONG

規劃署
PLANNING
DEPARTMENT



參考編號
REFERENCE No.
A/HSK/364

圖 PLAN
A-4

本圖於2022年5月4日擬備，所根據的資料為攝於2022年4月26日的實地照片
PLAN PREPARED ON 4.5.2022
BASED ON SITE PHOTOS
TAKEN ON 26.4.2022