


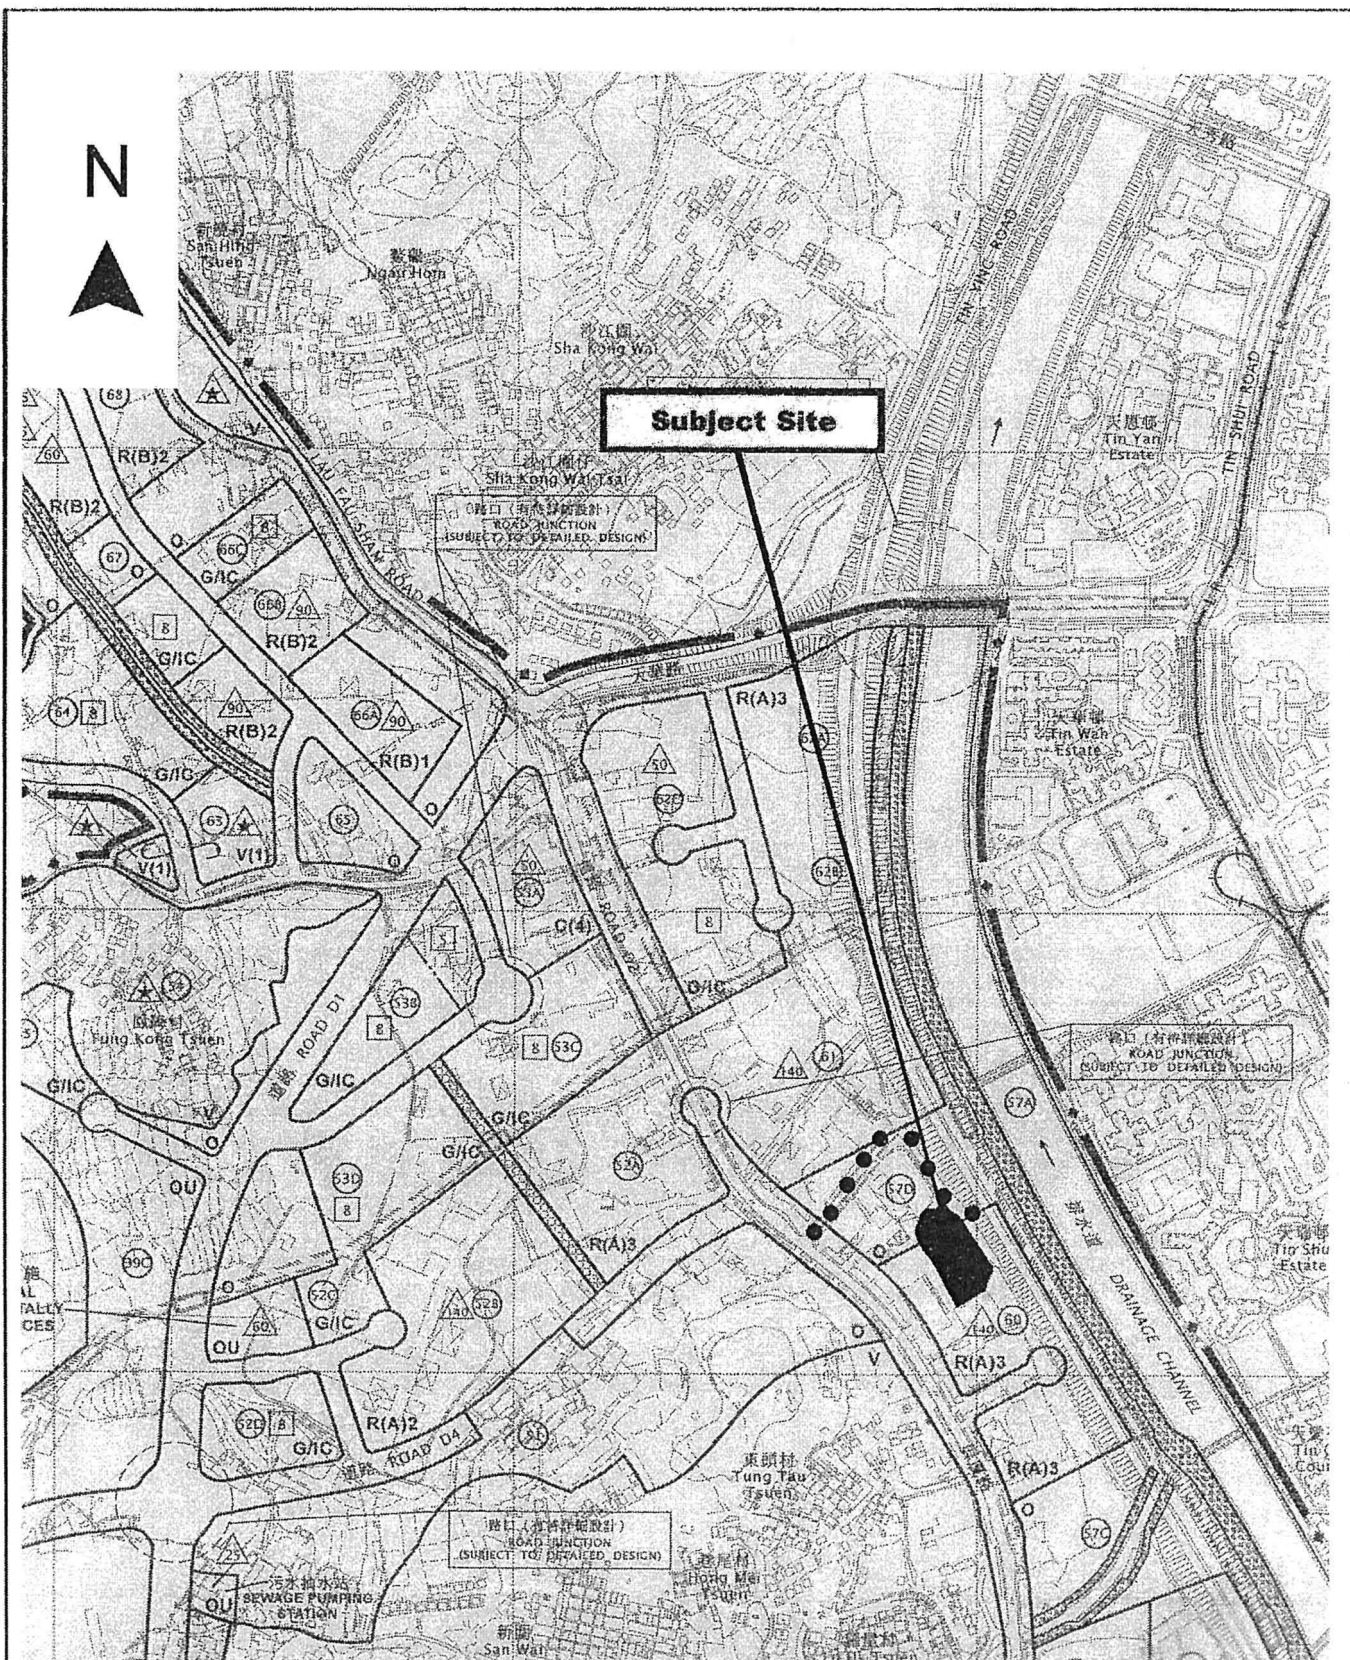

Project 項目名稱: Proposed Temporary Public Vehicle Park for Private Cars, Light Goods Vehicles, Heavy Goods Vehicles & Container Trailers for a Period of 3 Years at Lots 826S.A(Part), 828, 839(Part), 840(Part) & Adjoining Government Land in D.D. 125, Ha Tsuen, Yuen Long, N.T.	Drawing Title 圖名: Location Plan	Remarks 備註: ● ● ● Vehicular access leading to Ping Ha Road
	Drawing No. 圖號: Figure 2	


Scale 比例:

1:7500


(摘錄自申請人於 25. 4. 2022 呈交的申請書)
(Extract from Applicant's Submission of 25.4.2022)

參考編號
REFERENCE No.
A/HSK/371

繪圖 DRAWING
A-1

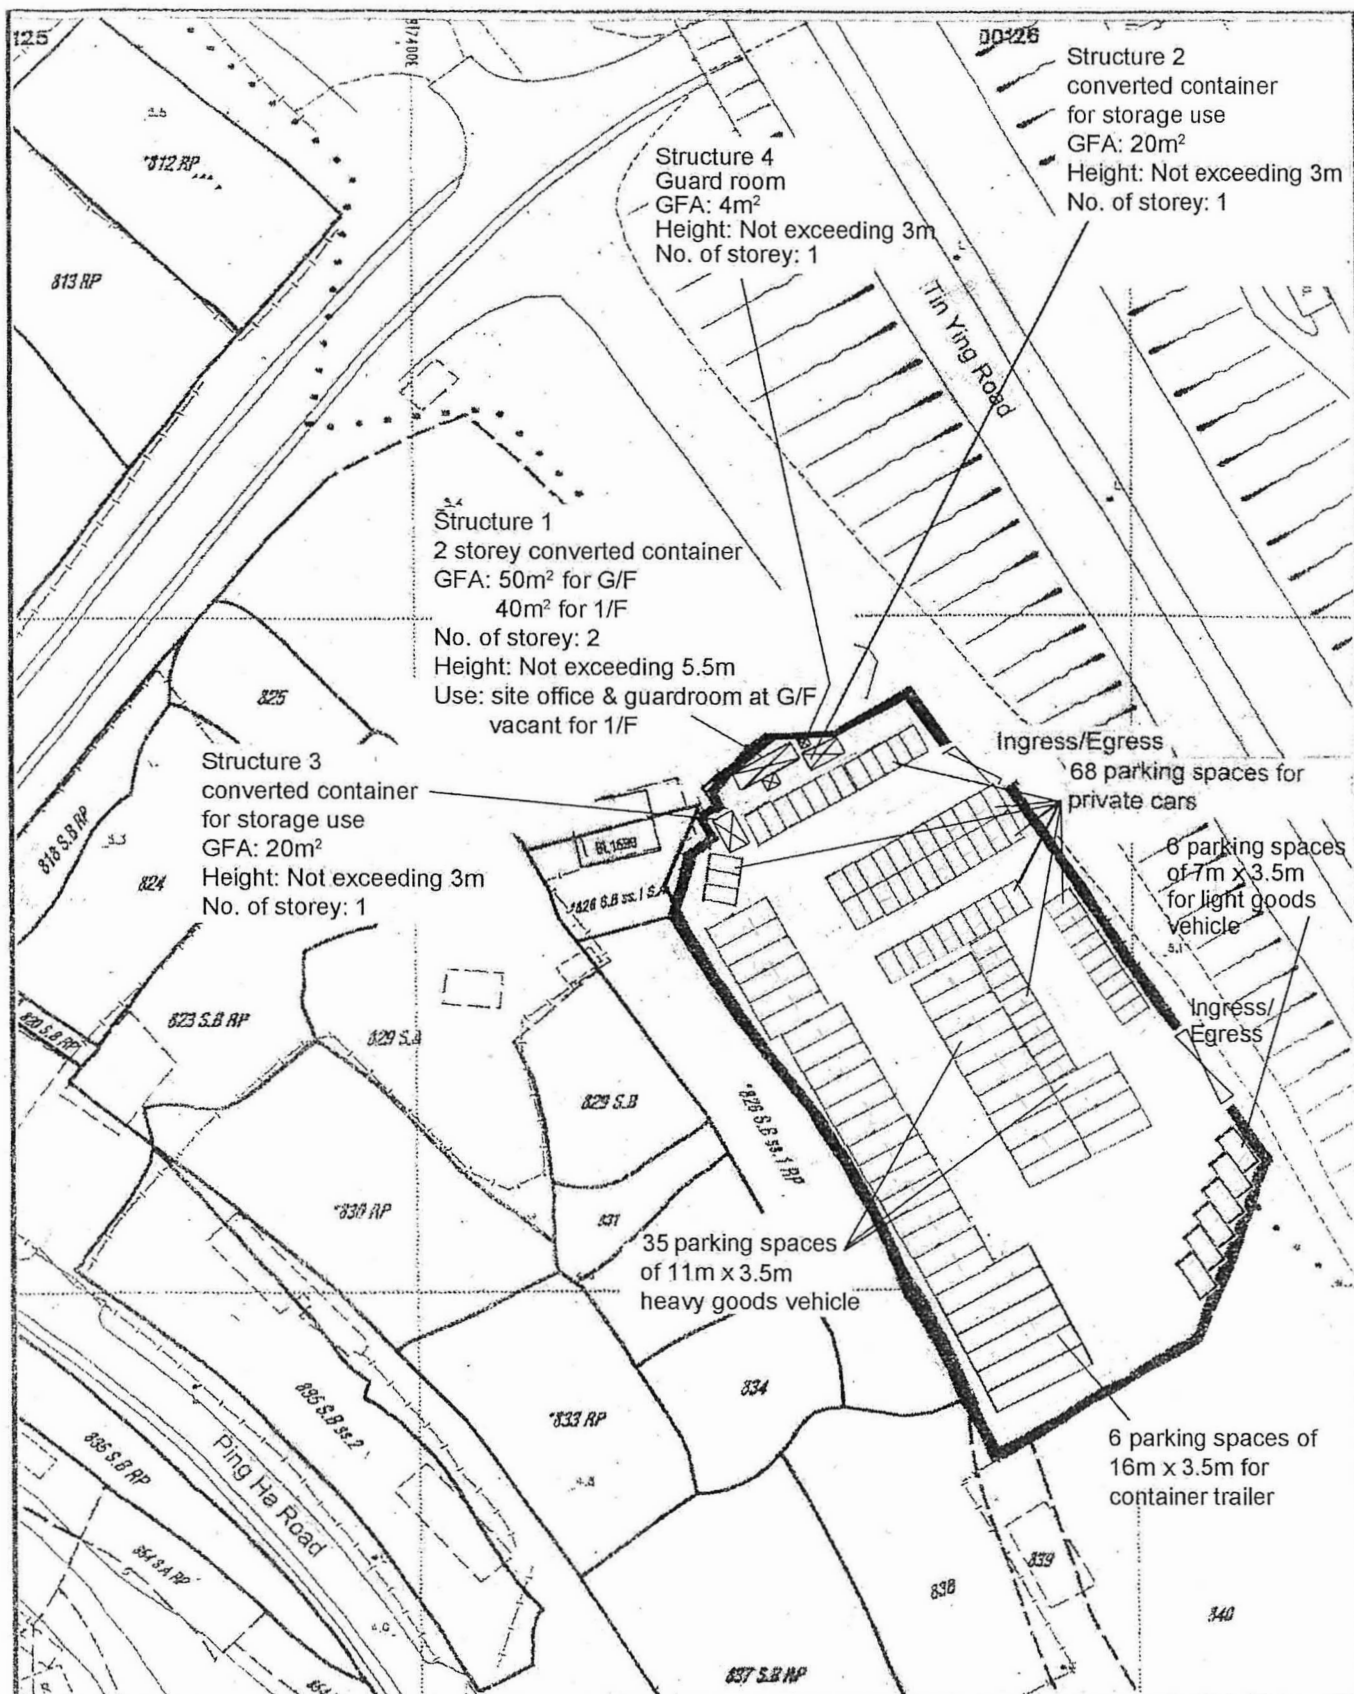

Project 項目名稱: Proposed Temporary Public Vehicle Park for Private Cars, Light Goods Vehicles, Heavy Goods Vehicles & Container Trailers for a Period of 3 Years at Lots 826S.A(Part), 828, 839(Part), 840(Part) & Adjoining Government Land in D.D. 125, Ha Tsuen, Yuen Long, N.T.	Drawing Title 圖名: Proposed Layout Plan Drawing No. 圖號: Figure 3	Remarks 備註: Scale 比例尺: 1:1000
---	---	--

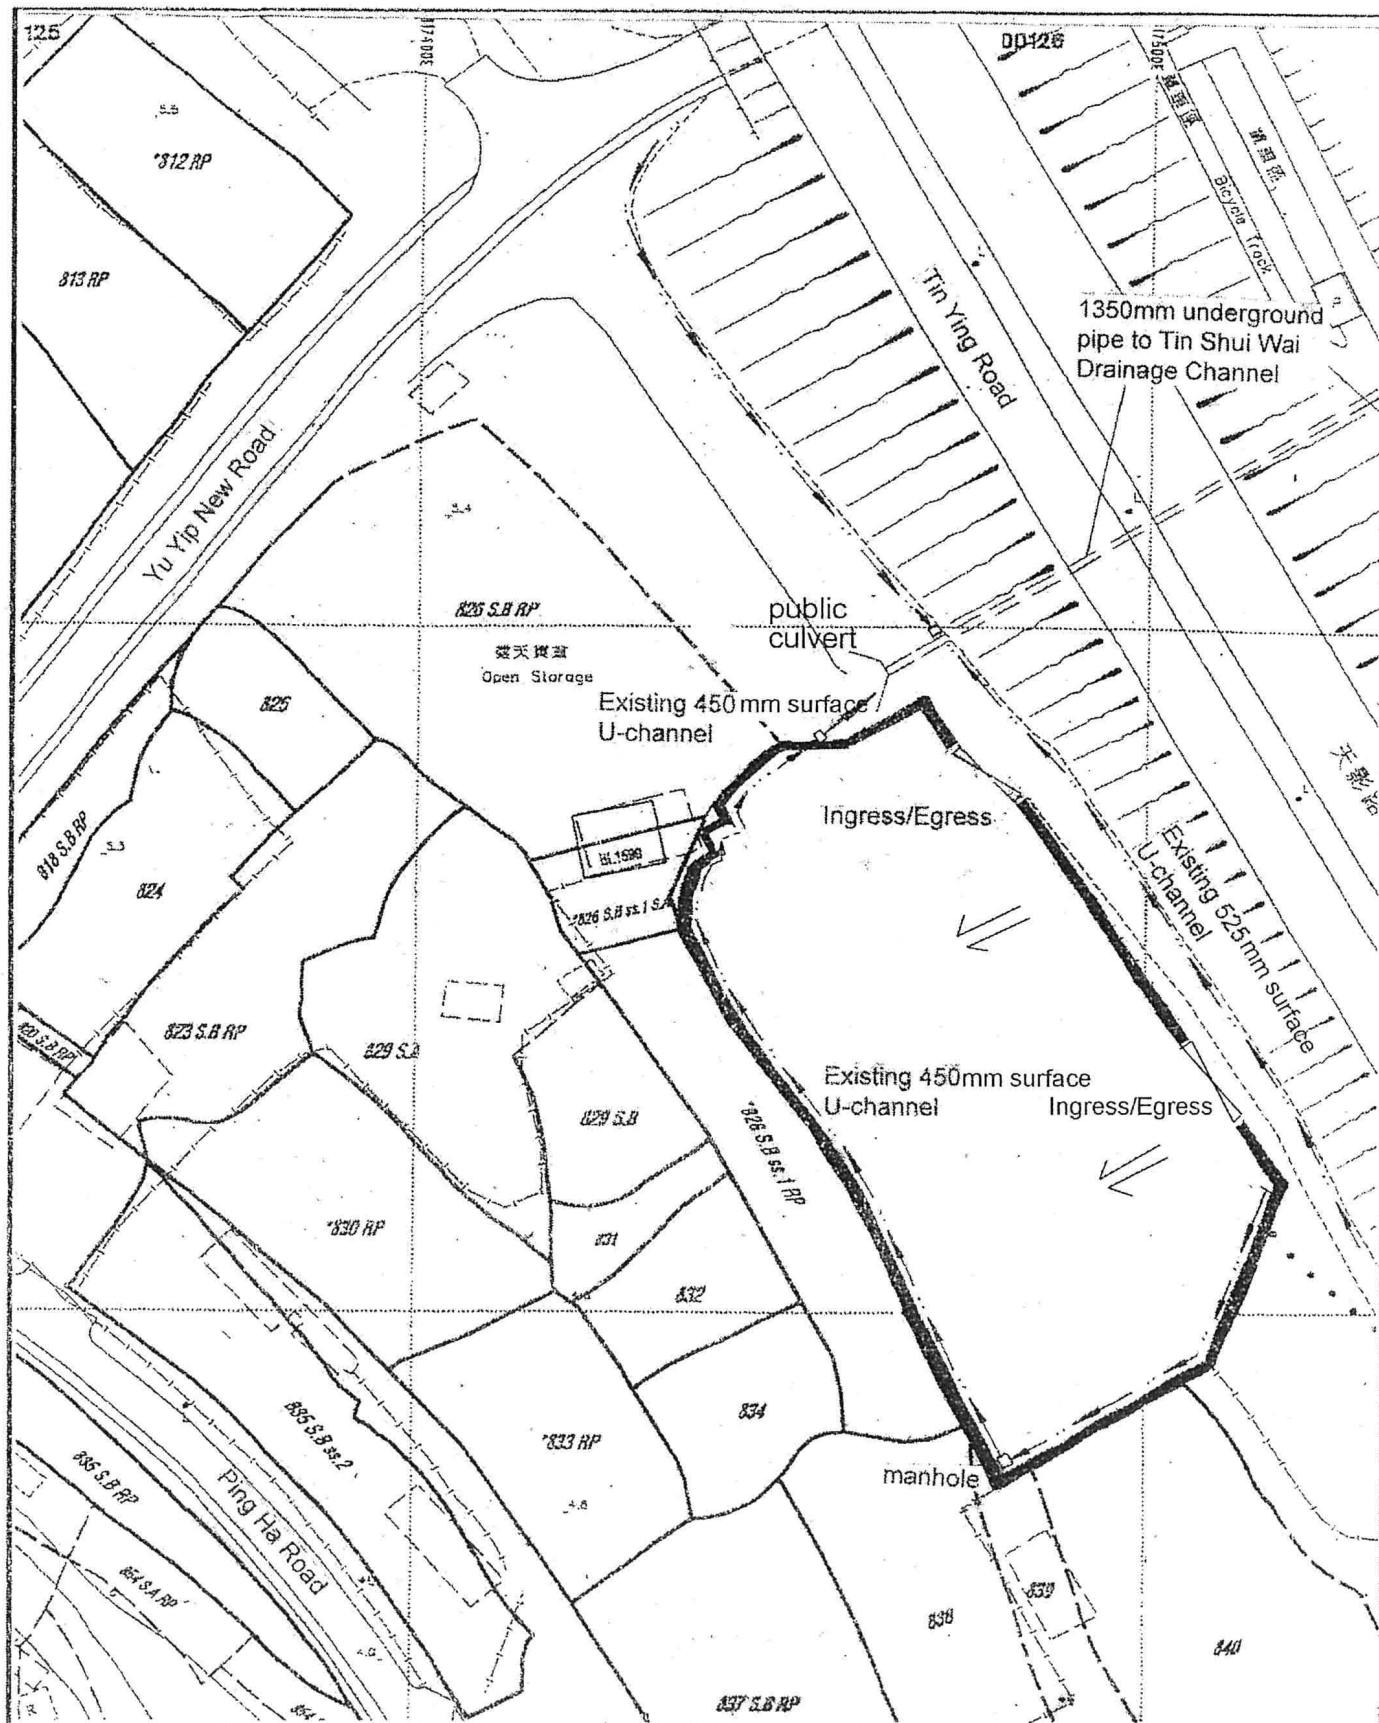

Project 項目名稱:

Proposed Temporary Public Vehicle Park for Private Cars, Light Goods Vehicles, Heavy Goods Vehicles & Container Trailers for a Period of 3 Years at Lots 826S.A(Part), 828, 839(Part), 840(Part) & Adjoining Government Land in D.D. 125, Ha Tsuen, Yuen Long, N.T.

Drawing Title 圖名:

As-built Drainage Plan

Drawing No. 圖號:

Figure 4

Remarks 備註:

← Flow of Surface Runoff


Scale 比例尺:

1:1000

(摘錄自申請人於 25.4.2022 呈交的申請書)
(Extract from Applicant's
Submission of 25.4.2022)

參考編號
REFERENCE No.
A/HSK/371

繪圖 DRAWING
A-3

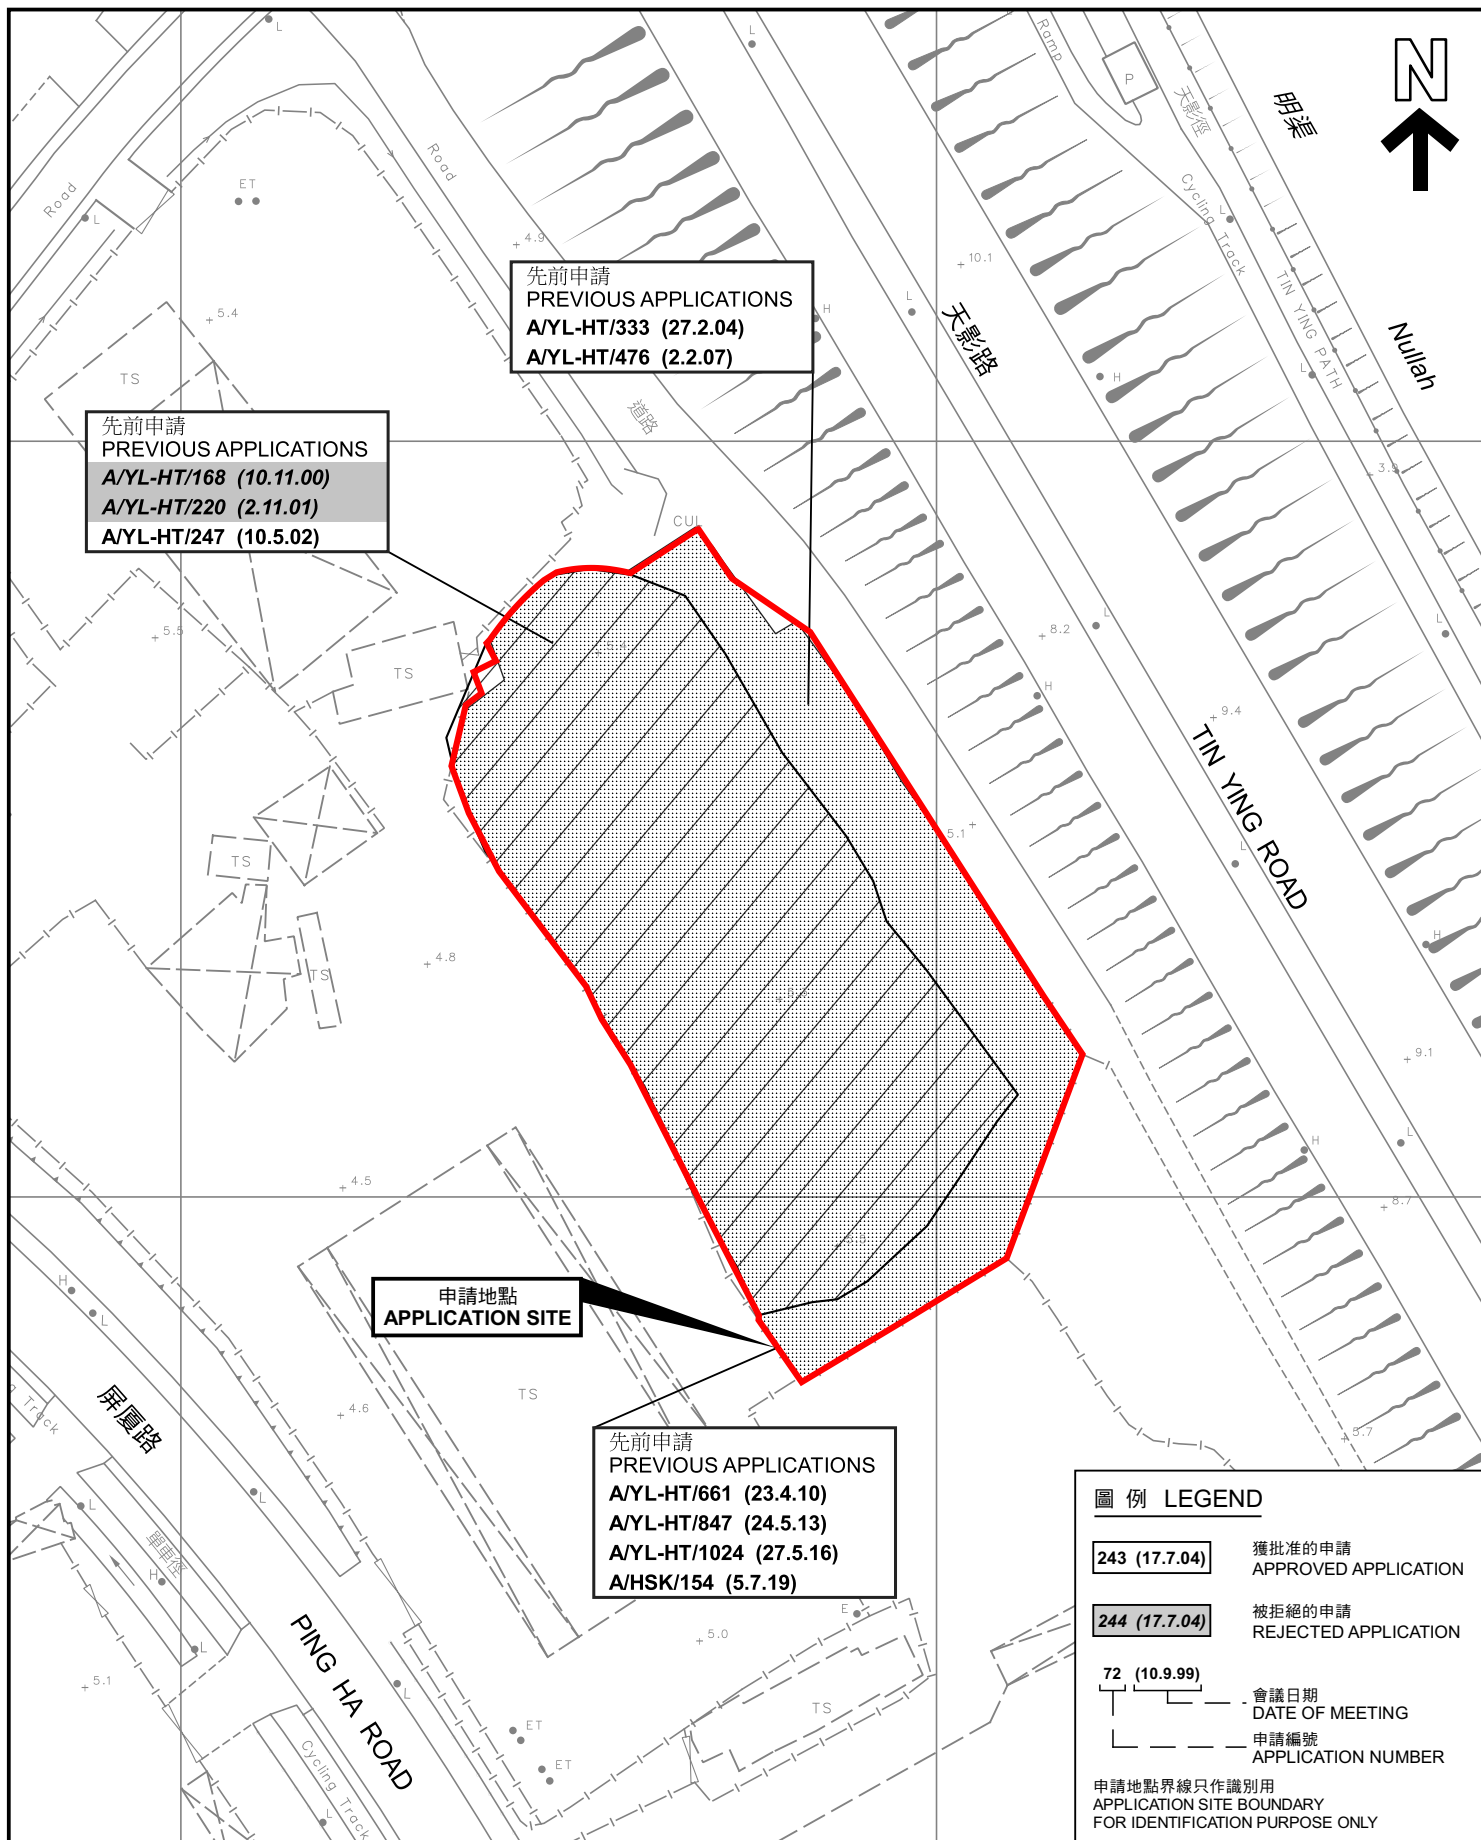

先前申請圖 PREVIOUS APPLICATIONS PLAN

臨時公眾停車場(私家車、輕型貨車、重型貨車及貨櫃拖架)的規劃許可續期(為期3年)
新界元朗厦村丈量約份第125約地段第826號A分段(部分)、
第828號、第839號(部分)及第840號(部分)和毗連政府土地
RENEWAL OF PLANNING APPROVAL FOR TEMPORARY PUBLIC VEHICLE PARK FOR
PRIVATE CARS, LIGHT GOODS VEHICLES, HEAVY GOODS VEHICLES AND
CONTAINER TRAILERS FOR A PERIOD OF 3 YEARS
LOTS 826 S.A (PART), 828, 839 (PART) AND 840 (PART) IN D.D.125
AND ADJOINING GOVERNMENT LAND, HA TSUEN, YUEN LONG, N.T

SCALE 1:1 000 比例尺

米 20 0 20 40 米
METRES


規劃署
PLANNING
DEPARTMENT



參考編號
REFERENCE No.
A/HSK/371

圖 PLAN
A-1b

本摘要圖於2022年5月20日擬備，所根據的
資料為測量圖編號 6-NW-2D
EXTRACT PLAN PREPARED ON 20.5.2022
BASED ON SURVEY SHEET No.
6-NW-2D

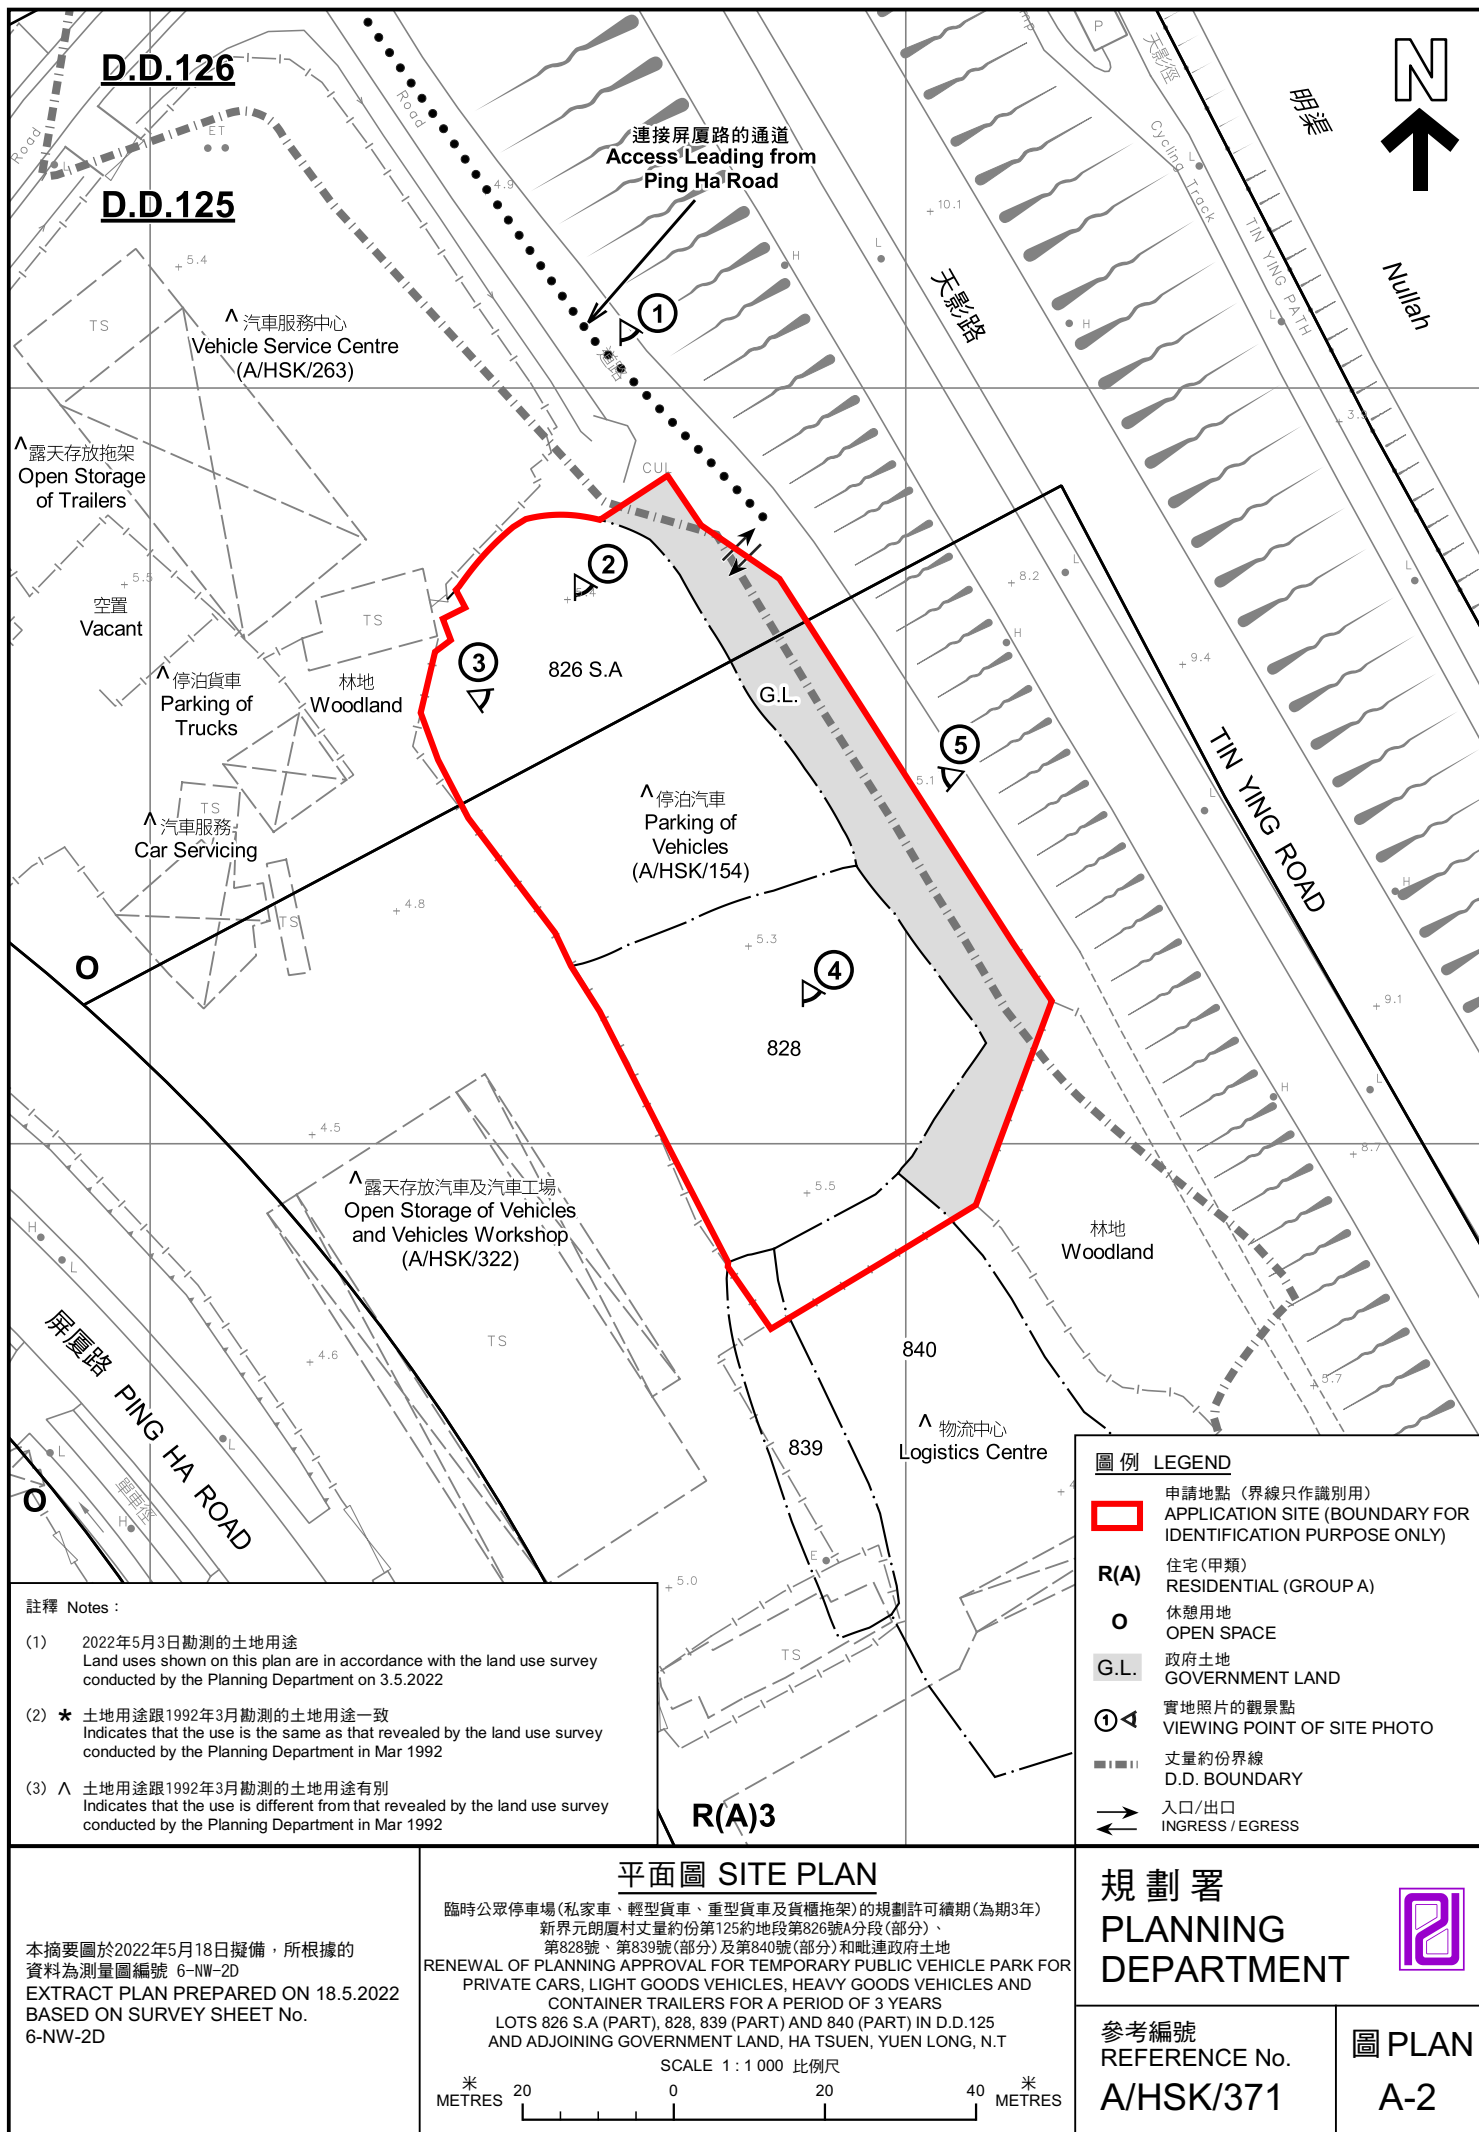



圖例 LEGEND



申請地點(界線只作識別用)
APPLICATION SITE
(BOUNDARY FOR IDENTIFICATION
PURPOSE ONLY)

航攝照片 AERIAL PHOTO

臨時公眾停車場(私家車、輕型貨車、重型貨車及貨櫃拖架)的規劃許可續期(為期3年)
新界元朗厦村丈量約份第125約地段第826號A分段(部分)、
第828號、第839號(部分)及第840號(部分)和毗連政府土地

RENEWAL OF PLANNING APPROVAL FOR TEMPORARY PUBLIC VEHICLE PARK FOR
PRIVATE CARS, LIGHT GOODS VEHICLES, HEAVY GOODS VEHICLES AND
CONTAINER TRAILERS FOR A PERIOD OF 3 YEARS
LOTS 826 S.A (PART), 828, 839 (PART) AND 840 (PART) IN D.D.125
AND ADJOINING GOVERNMENT LAND, HA TSUEN, YUEN LONG, N.T


規劃署
PLANNING
DEPARTMENT



參考編號
REFERENCE No.
A/HSK/371

圖 PLAN
A-3

本摘要圖於2022年5月17日擬備，所根據
的資料為地政總署於2021年7月24日拍得
的航攝照片編號 E140430C
EXTRACT PLAN PREPARED ON 17.5.2022
BASED ON AERIAL PHOTO No.
E140430C TAKEN ON 24.7.2021 BY
LANDS DEPARTMENT

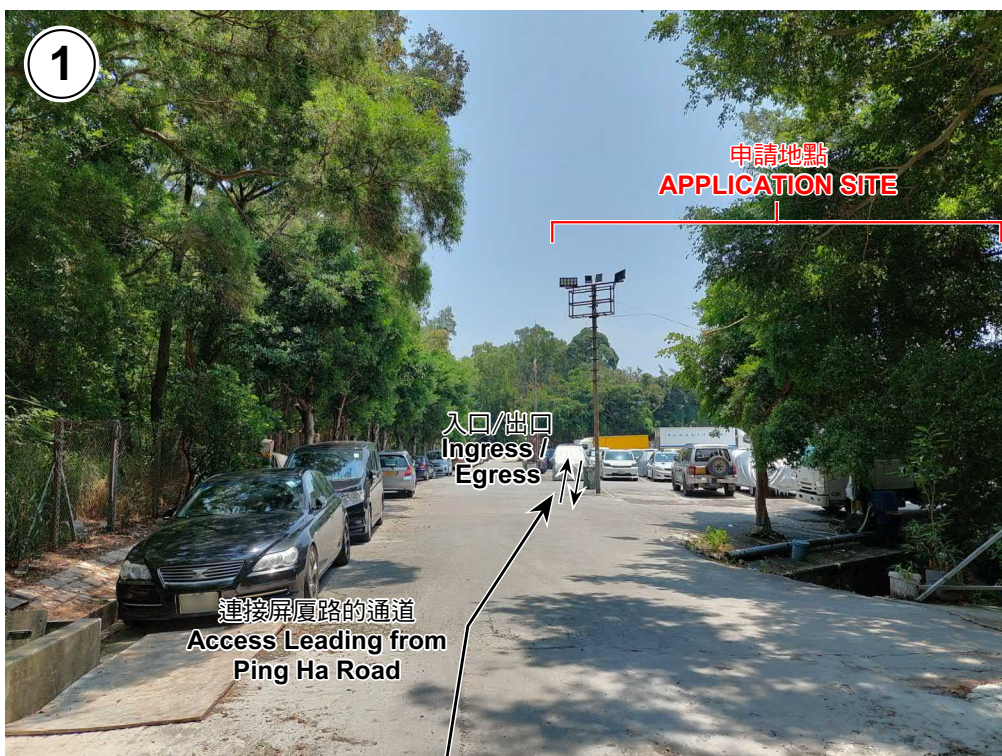

實地照片 SITE PHOTOS

本圖於2022年5月18日擬備，所根據的資料為攝於2022年5月3日的實地照片
PLAN PREPARED ON 18.5.2022
BASED ON SITE PHOTOS
TAKEN ON 3.5.2022

臨時公眾停車場(私家車、輕型貨車、重型貨車及貨櫃拖架)的規劃許可續期(為期3年)
新界元朗厦村丈量約份第125約地段第826號A分段(部分)、
第828號、第839號(部分)及第840號(部分)和毗連政府土地
RENEWAL OF PLANNING APPROVAL FOR TEMPORARY PUBLIC VEHICLE PARK FOR
PRIVATE CARS, LIGHT GOODS VEHICLES, HEAVY GOODS VEHICLES AND
CONTAINER TRAILERS FOR A PERIOD OF 3 YEARS
LOTS 826 S.A (PART), 828, 839 (PART) AND 840 (PART) IN D.D.125
AND ADJOINING GOVERNMENT LAND, HA TSUEN, YUEN LONG, N.T

規劃署
PLANNING
DEPARTMENT



參考編號
REFERENCE No.
A/HSK/371

圖 PLAN
A-4a



申請地點界線只作識別用 APPLICATION SITE BOUNDARY FOR IDENTIFICATION PURPOSE ONLY

實地照片 SITE PHOTOS

臨時公眾停車場(私家車、輕型貨車、重型貨車及貨櫃拖架)的規劃許可續期(為期3年)
新界元朗廈村丈量約份第125約地段第826號A分段(部分)、
第828號、第839號(部分)及第840號(部分)和毗連政府土地

RENEWAL OF PLANNING APPROVAL FOR TEMPORARY PUBLIC VEHICLE PARK FOR
PRIVATE CARS, LIGHT GOODS VEHICLES, HEAVY GOODS VEHICLES AND
CONTAINER TRAILERS FOR A PERIOD OF 3 YEARS
LOTS 826 S.A (PART), 828, 839 (PART) AND 840 (PART) IN D.D.125
AND ADJOINING GOVERNMENT LAND, HA TSUEN, YUEN LONG, N.T

規劃署
PLANNING
DEPARTMENT



參考編號
REFERENCE No.
A/HSK/371

圖 PLAN
A-4b

本圖於2022年5月18日擬備，所根據的
資料為攝於2022年5月3日的實地照片
PLAN PREPARED ON 18.5.2022
BASED ON SITE PHOTOS
TAKEN ON 3.5.2022