


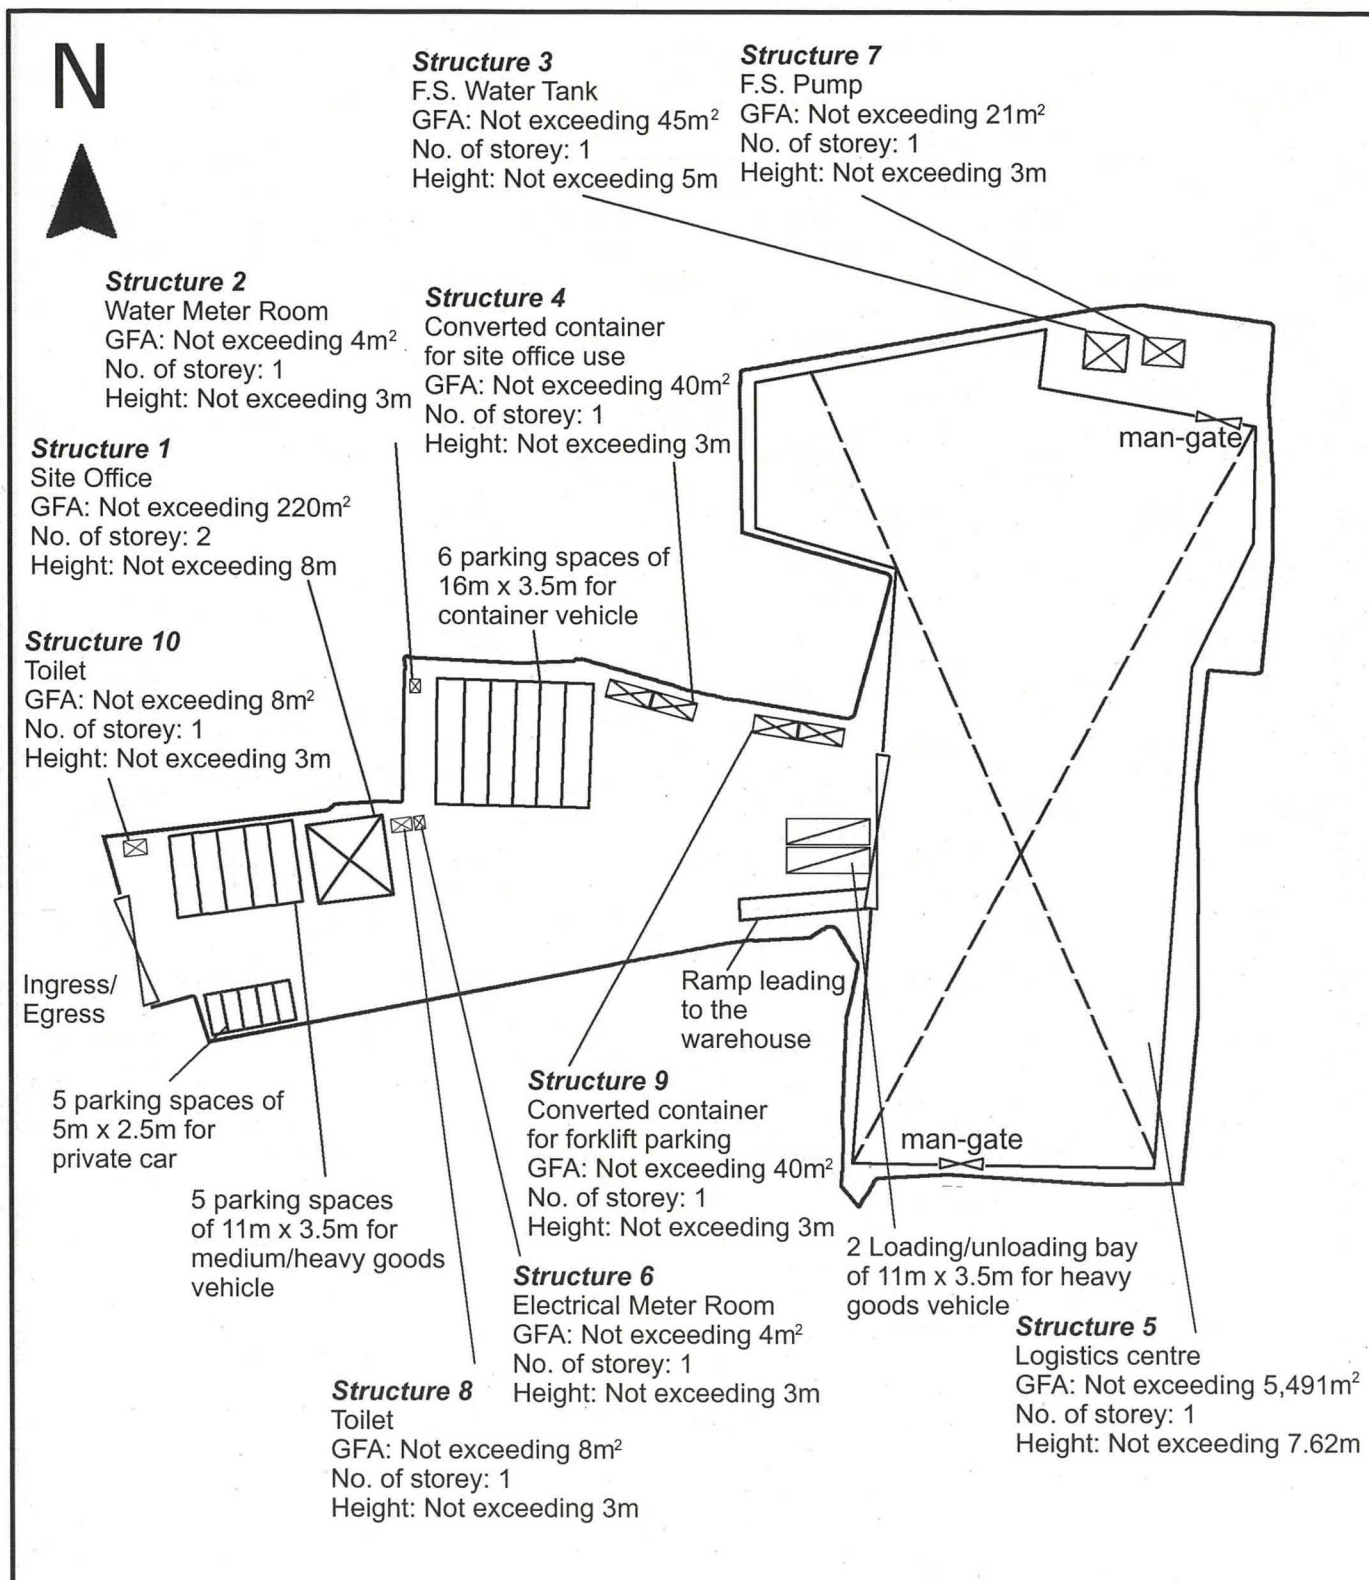




|   |                                                                                      |                                     |
|---|--------------------------------------------------------------------------------------|-------------------------------------|
| <p>Project 項目名稱:</p> <p>Proposed Temporary Logistics Centre and Ancillary Parking of Vehicle for a Period of 3 Years at Lots 3150 RP(Part), 3151 RP(Part), 3152 RP(Part), 3162 RP, 3163 RP(Part), 3164(Part), 3165, 3166, 3167 S.A(Part), 3168(Part), 3169(Part), 3177(Part), 3178(Part), 3179, 3180, 3181 S.A(Part), 3181 RP(Part), 3182, 3183(Part), 3184(Part), 3187 RP(Part) and 3188 RP(Part) in D.D. 129, &amp; Adjoining Government Land, Ha Tsuen, Yuen Long, N.T.</p> | <p>Drawing Title 圖紙標題:</p> <p>Layout Plan</p> <p>Drawing No. 圖號:</p> <p>20230331</p> | <p>Remarks 備註:</p> <p>Scale 比例:</p> |
|---|--------------------------------------------------------------------------------------|-------------------------------------|

(摘錄自申請人於 27. 3. 2023 呈交的申請書)  
(Extract from Applicant's Submission of 27.3.2023)

參考編號  
REFERENCE No.  
A/HSK/443

繪圖 DRAWING  
A-2

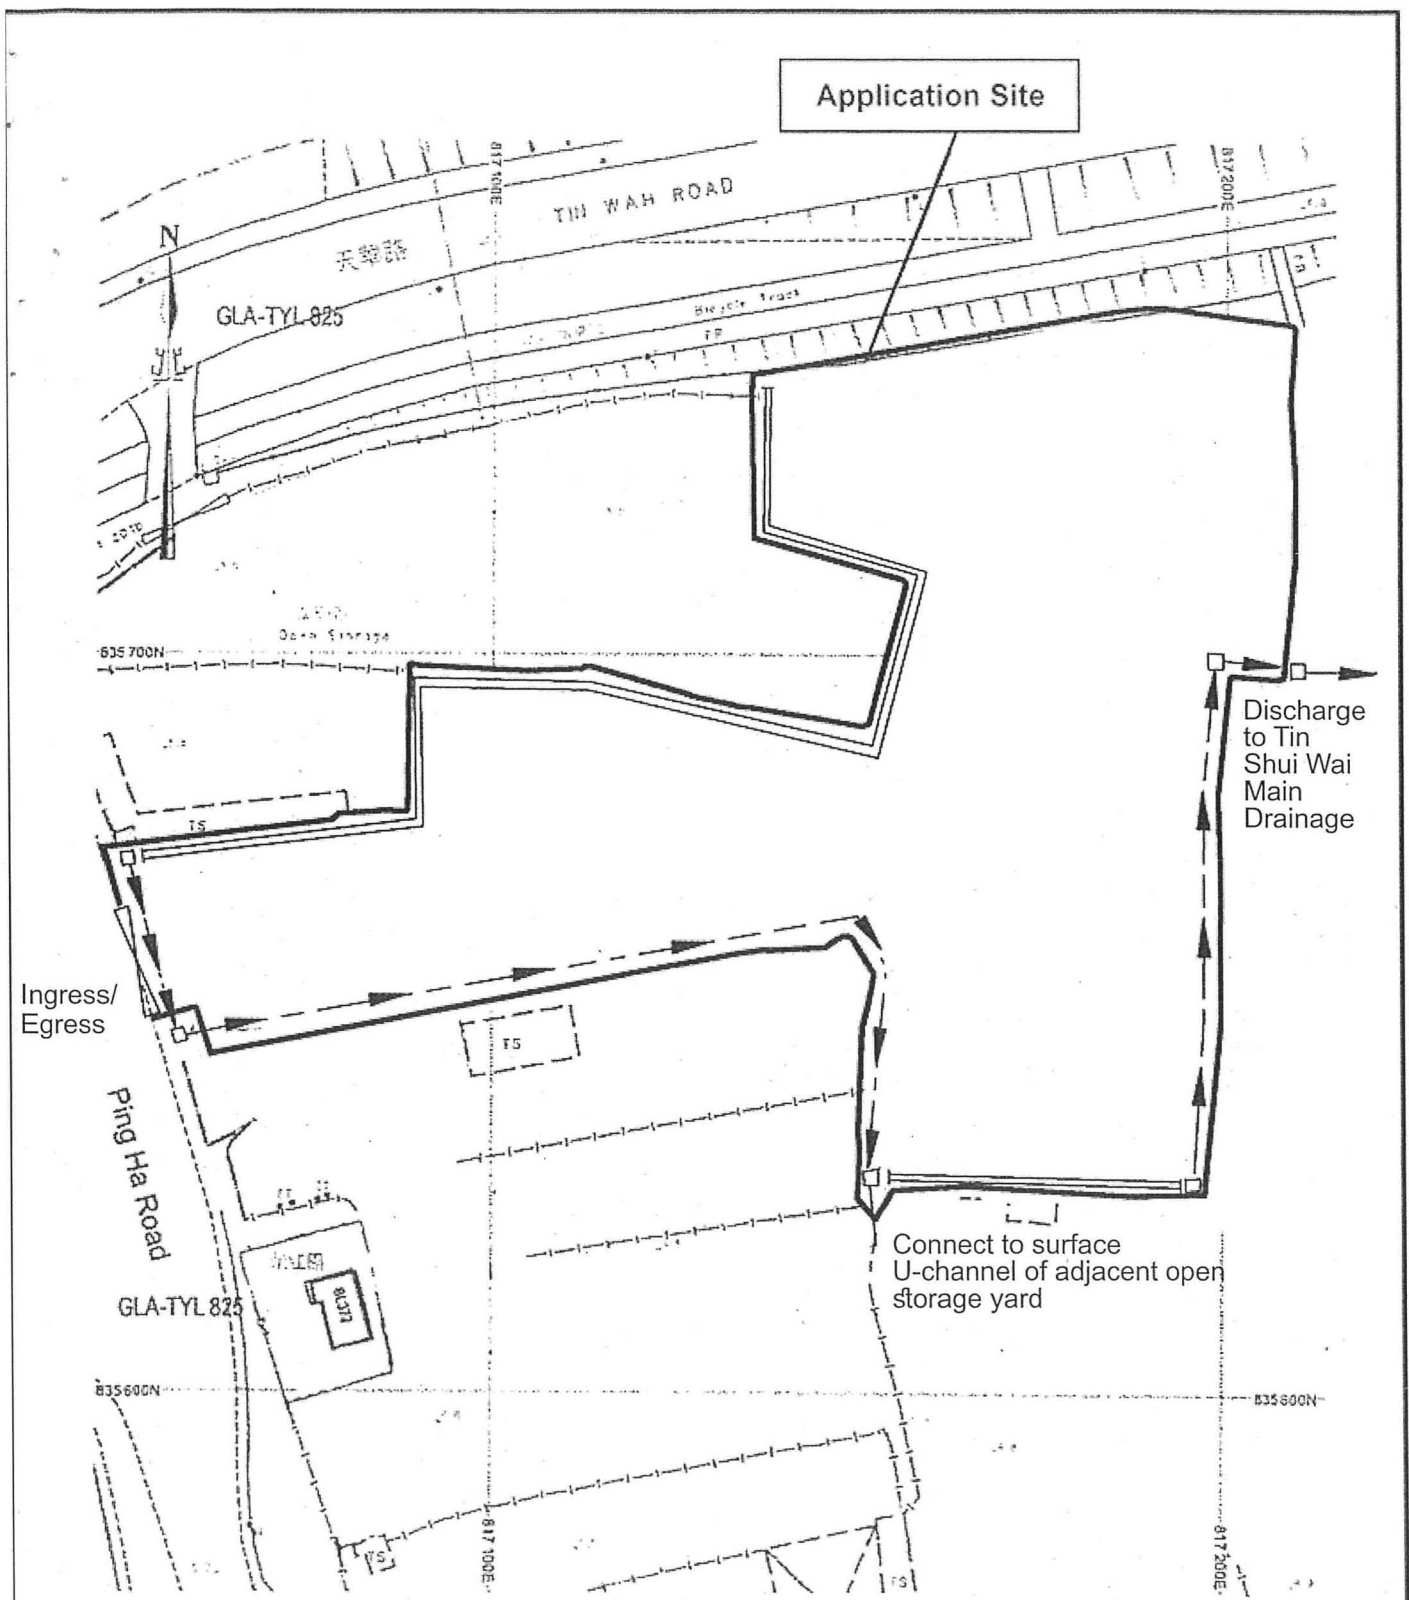

|   |   |   |
|---|---|---|
| <p>Project 項目名稱:</p> <p>Proposed Temporary Logistics Centre and Ancillary Parking of Vehicle for a Period of 3 Years at Lots 3150 RP(Part), 3151 RP(Part), 3152 RP(Part), 3162 RP, 3163 RP(Part), 3164(Part), 3165, 3166, 3167 S.A(Part), 3168(Part), 3169(Part), 3177(Part), 3178(Part), 3179, 3180, 3181 S.A(Part), 3181 RP(Part), 3182, 3183(Part), 3184(Part), 3187 RP(Part) and 3188 RP(Part) in D.D. 129, &amp; Adjoining Government Land, Ha Tsuen, Yuen Long, N.T.</p> | <p>Drawing Title 圖紙標題:</p> <p>As-built Drainage Plan (Accepted for previous planning permission No. A/HSK/227 )</p> <p>Drawing No. 圖號:</p> | <p>Remarks 備註:</p> <p>→ Existing 375mm surface U-channel</p> <p>Existing 12" high concrete kerb to prevent the flow of surface runoff from the site to adjacent area</p> <p>□ Catchpit</p> <p>Scale 比例:</p> |
|---|---|---|

(摘錄自申請人於 27. 3. 2023 呈交的申請書)  
(Extract from Applicant's Submission of 27.3.2023)

參考編號  
REFERENCE No.  
A/HSK/443

繪圖 DRAWING  
A-3

# APPENDIX I

Proposed Temporary Logistics Centre and Ancillary Parking of Vehicle for a Period of 3 Years at Lots 3150 RP(Part), 3151 RP(Part), 3152 RP(Part), 3162 RP, 3163 RP(Part), 3164(Part), 3165, 3166, 3167 S.A(Part), 3168(Part), 3169(Part), 3177(Part), 3178(Part), 3179, 3180, 3181 S.A(Part), 3181 RP(Part), 3182, 3183(Part), 3184(Part), 3187 RP(Part) and 3188 RP (Park), in D.D. 129 & Adjoining Government Land Ha Tuen, Yuen Long, N.T.

## F.S. NOTES:

### 1. GENERAL

- 1.1 FIRE SERVICE INSTALLATIONS SHALL BE PROVIDED IN ACCORDANCE WITH THE CODES OF PRACTICE FOR MINIMUM FIRE SERVICE INSTALLATIONS AND EQUIPMENT AND INSPECTION, TESTING AND MAINTENANCE OF INSTALLATIONS AND EQUIPMENT 2012 (COP 2012), FSD CIRCULAR LETTERS AND THE HONG KONG WATERWORKS STANDARD REQUIREMENTS.
- 1.2 ALL TUBES AND FITTINGS SHALL BE GALV. TO BS1387 MEDIUM GRADE WHERE PIPEWORK UP TO #150mm.
- 1.3 ALL TUBES AND FITTINGS SHALL BE DUCTILE IRON TO BS1543 K12 WHERE PIPEWORK ABOVE #150mm.
- 1.4 ALL DRAIN PIPES SHALL BE DISCHARGED TO A CONSPICUOUS POSITION WITHOUT THE POSSIBILITY OF BEING SUBMERGED.
- 1.5 ALL PUDDLE FLANGES SHALL BE MADE OF DUCTILE IRON.
- 1.6 THE AGGREGATE AREA OF OPENABLE WINDOWS NOT LESS THAN 6.66% OF THE FLOOR AREA OF THE STRUCTURE.

### 2. HOSE REEL SYSTEM

- 2.1 NEW FIRE HOSE REEL SHALL BE PROVIDED AS INDICATED ON PLAN TO ENSURE THAT EVERY PART OF THE BUILDING CAN BE REACHED BY A LENGTH OF NOT MORE THAN 30m HOSE REEL TUBING.
- 2.2 THE WATER SUPPLY FOR HOSE REEL SYSTEM WILL BE FED FROM A NEW 2m<sup>3</sup>/F.S. FIBREGLASS WATER TANK VIA TWO HOSE REEL PUMPS (DUTY/STANDBY) LOCATED INSIDE FS PUMP ROOM AT EXTERNAL AREA.
- 2.3 HOSE REEL PUMPS SHALL BE STARTED BY ACTUATION OF ANY BREAKGLASS UNIT FITTED ABOVE EACH HOSE REEL SETS.
- 2.4 ALL FIRE HOSE REEL OUTLETS SHOULD BE HOUSED IN GLASS FRONTED CABINET SECURED UNDER LOCK & KEY.
- 2.5 ALL FIRE HOSE REEL SHOULD BE PROVIDED WITH FSD APPROVED TYPE INSTRUCTION PLATE & WSD WARNING PLATE.
- 2.6 SECONDARY ELECTRICITY SUPPLY DIRECTLY TIE OFF BEFORE CLIPS INCOMING MAIN SWITCH SHALL BE PROVIDED FOR THE FLV/R PUMPS.

### 3. AUTOMATIC SPRINKLER SYSTEM

- 3.1 NEW AUTOMATIC SPRINKLER SYSTEM SHALL BE PROVIDED AND INSTALLED IN ACCORDANCE WITH LPC RULES FOR AUTOMATIC SPRINKLER INSTALLATIONS INCORPORATING BS EN 12845:2003 (INCLUDING TECHNICAL BULLETINS, NOTES, COMMENTARY AND RECOMMENDATIONS) AND FSD CIRCULAR LETTER NOTES, COMMENTARY AND RECOMMENDATIONS AND FSD CIRCULAR LETTER NO. 3/2009 AND 3/2012. THE CLASSIFICATION OF THE OCCUPANCIES WILL BE ORDINARY HAZARDOUS GROUP II.
- 3.2 ONE NEW 90m<sup>3</sup> SPRINKLER WATER TANK WILL BE PROVIDED AS INDICATED ON PLAN. THE TOWN MAIN WATER SUPPLY WILL BE FED FROM SINGLE END.
- 3.3 TWO NEW SPRINKLER PUMPS (DUTY/STANDBY) AND ONE JOCKEY PUMP SHALL BE PROVIDED IN FS PUMP ROOM LOCATED AT EXTERNAL AREA.
- 3.4 NEW SPRINKLER CONTROL VALVE SET AND SPRINKLER INLET SHALL BE PROVIDED AS INDICATED ON PLAN.
- 3.5 A TEST VALVE SHALL BE PROVIDED FOR EACH ZONE OF SPRINKLER PIPE. THIS VALVE SHALL BE AT A CONSPICUOUS POSITION THAT WATER CAN BE DRAINED AWAY EASILY.
- 3.6 ALL SUBSIDIARY STOP VALVES TO BE ELECTRIC MONITORING TYPE.
- 3.7 ALL ELECTRIC TYPE VALVES SHOULD GIVE VISUAL SIGNALS TO FIRE SERVICE MAIN SUPERVISORY CONTROL PANEL TO INDICATE THE STATUS (OPEN/CLOSE) OF THE VALVES.
- 3.8 SECONDARY ELECTRICITY SUPPLY DIRECTLY TIE OFF BEFORE CLIPS INCOMING MAIN SWITCH SHALL BE PROVIDED FOR THE SPRINKLER PUMPS.
- 3.9 THE SPRINKLER SYSTEM DESIGN IS BASED ON THE FOLLOWINGS:  
HAZARDOUS CLASS : ORDINARY HAZARDOUS GROUP II  
TYPE OF STORAGE : POST-PALLET (PIT)  
STORAGE CATEGORY : CATEGORY I  
MINIMUM STORAGE HEIGHT : 3.5m  
SPRINKLER PROTECTION : CEILING PROTECTION ONLY

### 4. FIRE ALARM SYSTEM

- 4.1 NEW FIRE ALARM SYSTEM SHALL BE PROVIDED IN ACCORDANCE WITH BS 5839-1:2002 +A2:2008 AND FSD CIRCULAR LETTERS NO. 1/2009 & 3/2010.
- 4.2 NEW BREAKGLASS UNITS AND FIRE ALARM BELLS SHALL BE PROVIDED AT ALL NEW FIRE HOSE REEL POINTS. THE FIRE ALARM INSTALLATION WILL BE INTEGRATED WITH THE HOSE REEL SYSTEM.
- 4.3 A NEW FIRE ALARM CONTROL PANEL SHALL BE PROVIDED TO RECEIVE ALL FIRE ALARM SIGNALS FROM BREAKGLASS UNITS AND SPRINKLER FLOW SWITCHES AND TRANSMIT THE SAME TO THE STATION VIA DIRECT LINK.

### 5. EMERGENCY LIGHTING

- 5.1 EMERGENCY LIGHTING SHALL BE PROVIDED IN ACCORDANCE WITH BS 5266-PART 1:2011 AND BS EN 1838:2013, COVERING ALL AREA. EMERGENCY LIGHTINGS SHALL BE BACKED UP BY BUILT-IN BATTERY AND CAPABLE OF MAINTAINING FUNCTION OF NOT LESS THAN 2 HOURS IN CASE OF POWER FAILURE.

### 6. EXIT SIGN


- 6.1 ALL EXIT SIGNS/DIRECTIONAL EXIT SIGNS SHALL BE PROVIDED IN ACCORDANCE WITH BS 5266-PART 1 AND FSD CIRCULAR LETTER NO. 5/2009, AND SECTION 5.10 OF COP 2012 FOR THE BUILDING. EXIT SIGNS/DIRECTIONAL EXIT SIGNS SHALL BE BACKED UP BY BUILT-IN BATTERY AND CAPABLE OF MAINTAINING FUNCTION OF NOT LESS THAN 2 HOURS IN CASE OF POWER FAILURE.

### 7. PORTABLE APPLIANCES

- 7.1 PORTABLE HAND OPERATED APPLIANCES SHALL BE PROVIDED AS INDICATED ON PLAN.

## Structure 5 Openable Windows Calculation

Area of Structure 1 = 5491sq.m.  
Area of opening 1 = 6.0m(W) x 5.5m(H) = 33 sq.m.  
Area of opening 2 = 6.0m(W) x 5.5m(H) = 33 sq.m.  
Area of opening 3 = 6.0m(W) x 5.5m(H) = 33 sq.m.  
Area of opening 4 = 6.0m(W) x 5.5m(H) = 33 sq.m.  
Area of opening 5 = 6.0m(W) x 5.5m(H) = 33 sq.m.  
Area of opening 6 = 6.0m(W) x 5.5m(H) = 33 sq.m.  
Area of High Bay Window (H.B.W.) 1 = 2.0m(H) x 60m = 120 sq.m.  
Area of High Bay Window (H.B.W.) 2 = 2.0m(H) x 12m = 24 sq.m.  
Area of High Bay Window (H.B.W.) 3 = 2.0m(H) x 12m = 24 sq.m.  
Total openable window area = 33 + 33 + 33 + 33 + 33 + 33 + 120 + 24 + 24 = 366 sq.m.  
= 6.66% of floor area

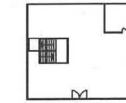

Site Office Layout

Site Office Layout

## LEGEND

HR HOSE REEL

BK BREAK GLASS UNIT

FB FIRE ALARM BELL

EL EMERGENCY LIGHT

EX EXIT SIGN

NR NON-RETURN VALVE

FE 5KG CO2 FIRE EXTINGUISHER

SH SPRINKLER HEAD (ON PLAN)

SV SUBSIDIARY VALVE / FLOW SWITCH

SCV SPRINKLER CONTROL VALVE SET

GV GATE VALVE

GT GATE TYPE (WITH MONITORING)

PS PUMP SET

YS Y-TYPE STRAINER


SI SPRINKLER INLET


|   |                                                           |             |              |                                            |         |             |                |      |
|---|-----------------------------------------------------------|-------------|--------------|--------------------------------------------|---------|-------------|----------------|------|
| PROJECT :   | DRAWING TITLE :                                           | ARCHITECT : | CONSULTANT : | FIRE SERVICE CONTRACTOR :                  | NAME :  | DATE :      | DRAWING NO :   | REV. |
| Proposed Temporary Logistics Centre and Ancillary Parking of Vehicle for a Period of 3 Years at Lots 3150 RP(Part), 3151 RP(Part), 3152 RP(Part), 3162 RP, 3163 RP(Part), 3164(Part), 3165, 3166, 3167 S.A(Part), 3168(Part), 3169(Part), 3177(Part), 3178(Part), 3179, 3180, 3181 S.A(Part), 3181 RP(Part), 3182, 3183(Part), 3184(Part), 3187 RP(Part) and 3188 RP (Park), in D.D. 129 & Adjoining Government Land Ha Tuen, Yuen Long, N.T. | F.S. Notes, Legend, Fire Service Installation Layout Plan |             |              | Century Fire Service Engineering Co., Ltd. | C.K. NG | 14 MAY 2020 | FS-01          | 0    |
|   |                                                           |             |              |                                            |         |             | SCALE :        |      |
|   |                                                           |             |              |                                            |         |             | SOURCE :       |      |
|   |                                                           |             |              |                                            |         |             | F.S.D. Ref. FP |      |

(摘錄自申請人於 27. 3. 2023 呈交的申請書)  
(Extract from Applicant's Submission of 27.3.2023)

參考編號  
REFERENCE No.  
A/HSK/443

繪圖 DRAWING  
A-4

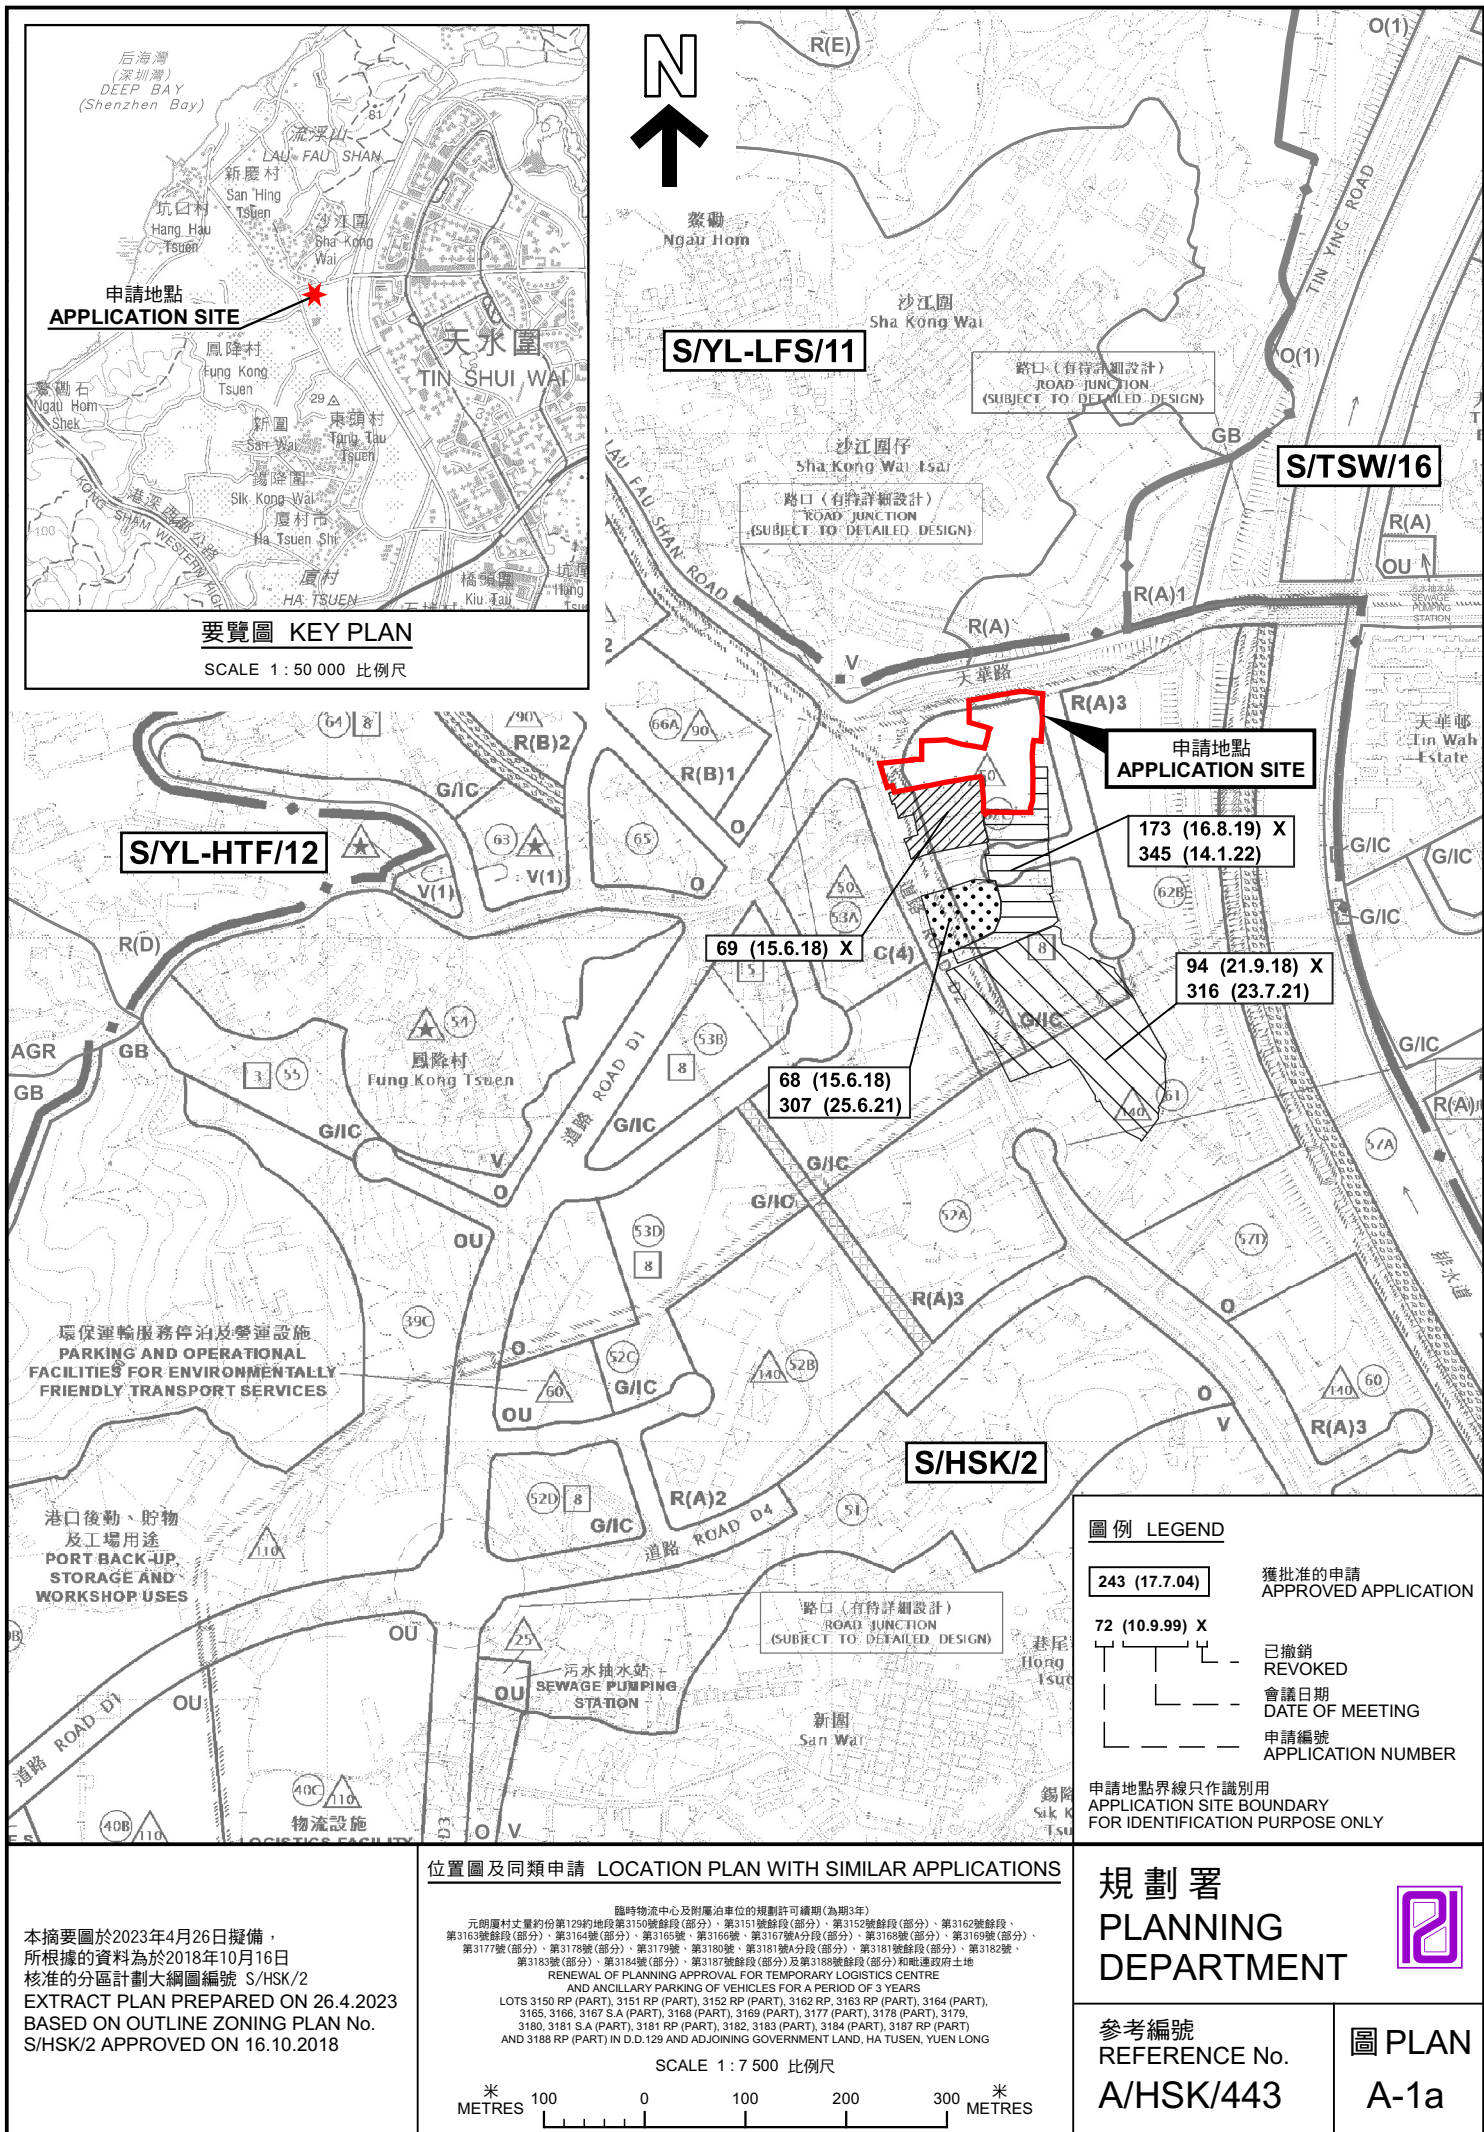

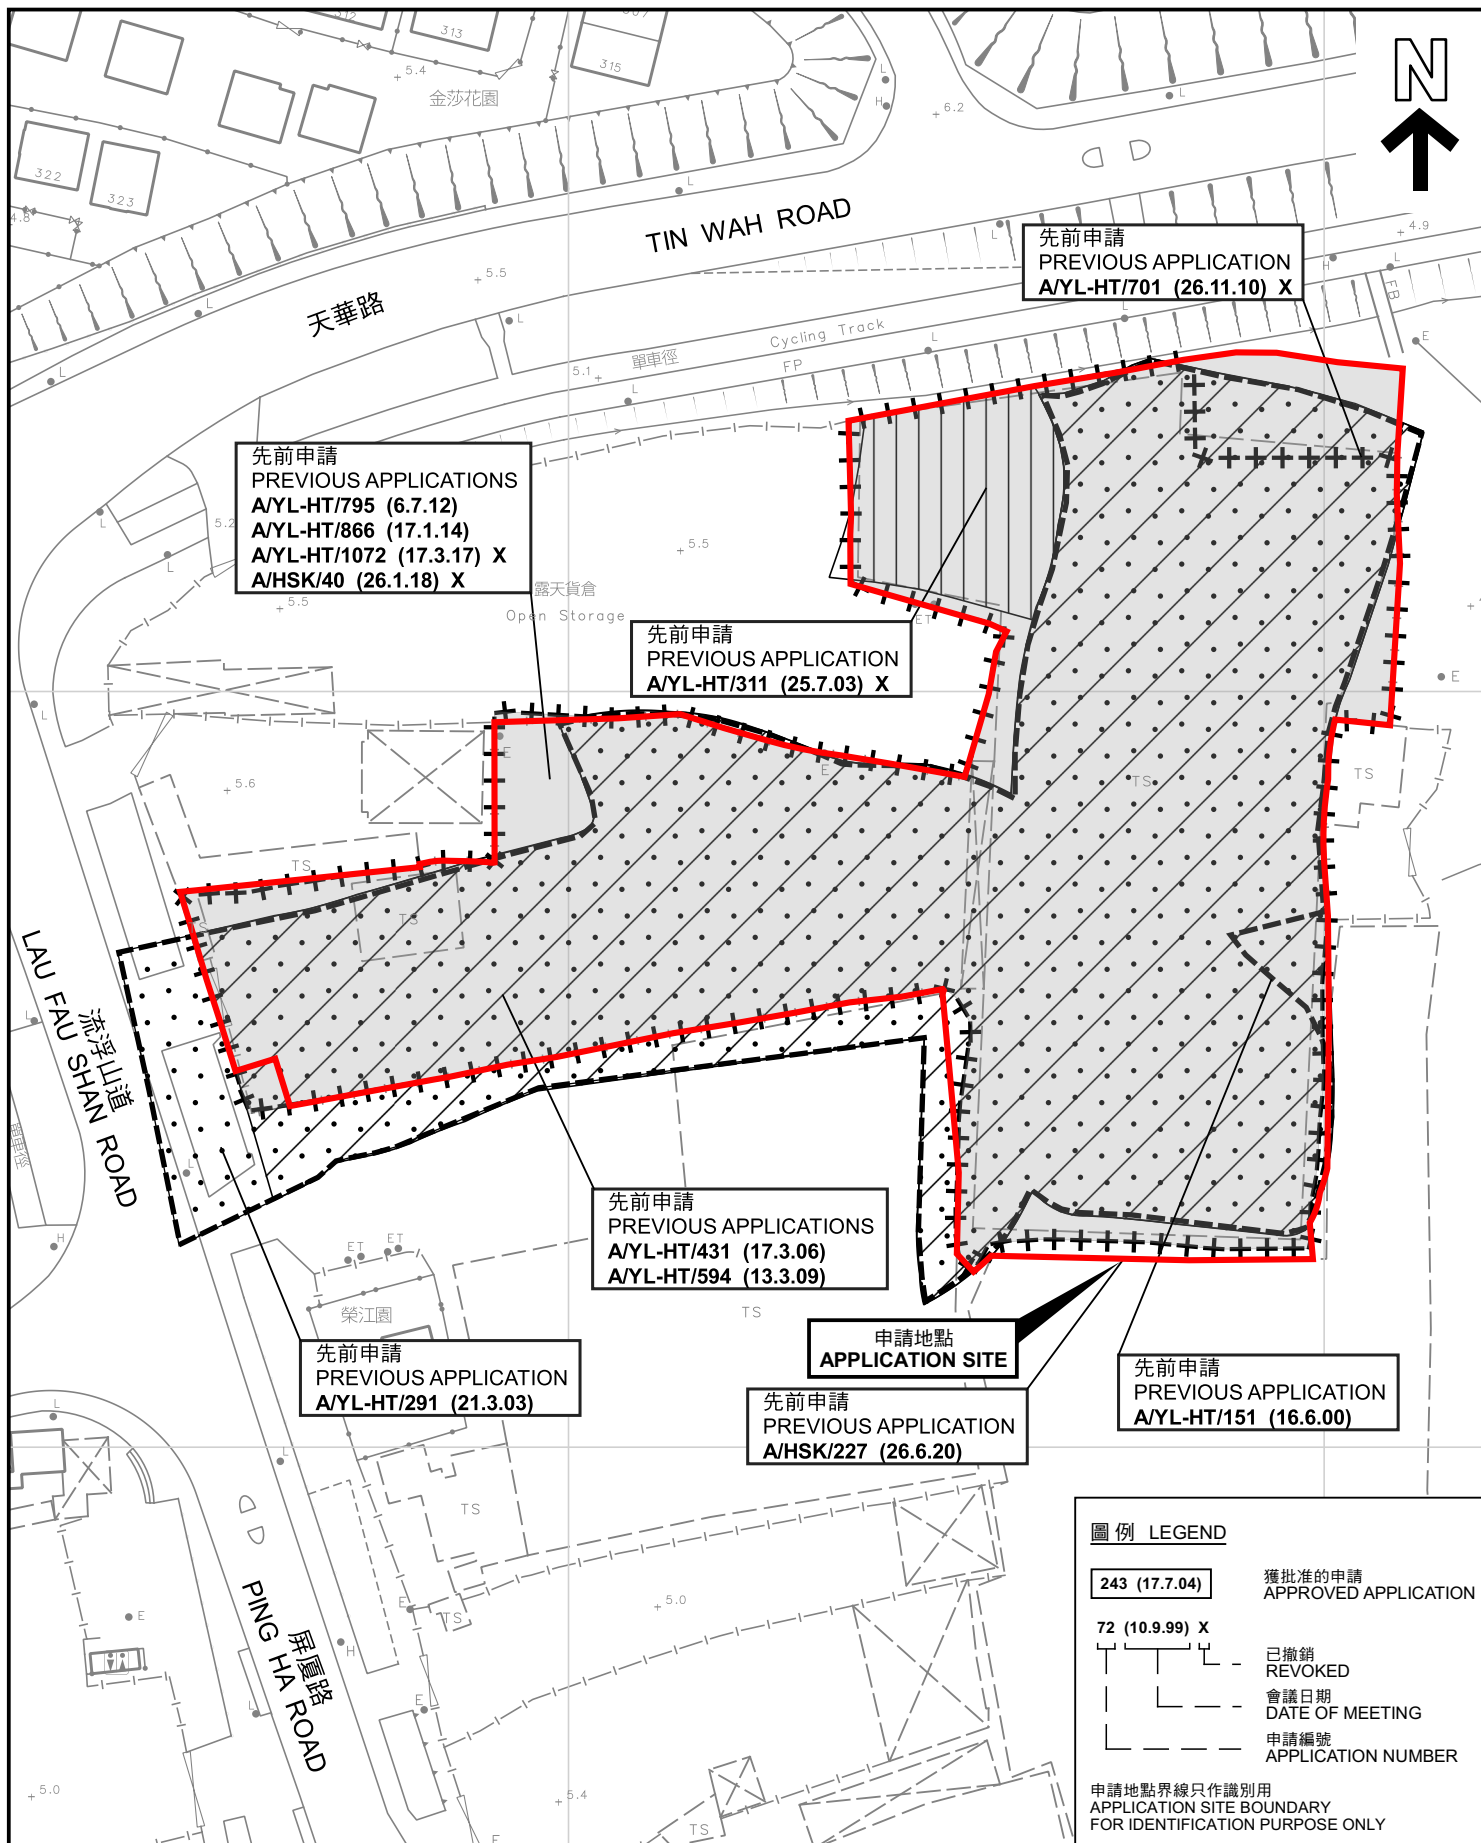

### 先前申請圖 PREVIOUS APPLICATIONS PLAN

臨時物流中心及附屬泊車位的規劃許可續期(為期3年)  
元朗厦村丈量約份第129約地段第3150號餘段(部分)、第3151號餘段(部分)、第3152號餘段(部分)、第3153號餘段(部分)、第3154號餘段(部分)、第3155號、第3156號、第3157號(部分)、第3158號(部分)、第3159號(部分)、第3160號(部分)、第3161號(部分)、第3162號(部分)、第3163號(部分)、第3164號(部分)、第3165號(部分)、第3166號(部分)、第3167號(部分)、第3168號(部分)、第3169號(部分)、第3170號(部分)、第3171號(部分)、第3172號(部分)、第3173號(部分)、第3174號(部分)、第3175號(部分)、第3176號(部分)、第3177號(部分)、第3178號(部分)、第3179號(部分)、第3180號(部分)、第3181號(部分)、第3182號(部分)、第3183號(部分)、第3184號(部分)、第3185號(部分)、第3186號(部分)、第3187號(部分)、第3188號(部分)及毗連政府土地  
RENEWAL OF PLANNING APPROVAL FOR TEMPORARY LOGISTICS CENTRE  
AND ANCILLARY PARKING OF VEHICLES FOR A PERIOD OF 3 YEARS  
LOTS 3150 RP (PART), 3151 RP (PART), 3152 RP (PART), 3153 RP (PART), 3154 RP (PART), 3155 RP (PART), 3156 RP (PART), 3157 RP (PART), 3158 RP (PART), 3159 RP (PART), 3160 RP (PART), 3161 RP (PART), 3162 RP (PART), 3163 RP (PART), 3164 RP (PART), 3165 RP (PART), 3166 RP (PART), 3167 RP (PART), 3168 RP (PART), 3169 RP (PART), 3170 RP (PART), 3171 RP (PART), 3172 RP (PART), 3173 RP (PART), 3174 RP (PART), 3175 RP (PART), 3176 RP (PART), 3177 RP (PART), 3178 RP (PART), 3179 RP (PART), 3180 RP (PART), 3181 RP (PART), 3182 RP (PART), 3183 RP (PART), 3184 RP (PART), 3185 RP (PART), 3186 RP (PART), 3187 RP (PART), 3188 RP (PART) IN D.D. 129 AND ADJOINING GOVERNMENT LAND, HA TUSEN, YUEN LONG

本摘要圖於2023年4月13日擬備，所根據的資料為測量圖編號 6-NW-2A  
EXTRACT PLAN PREPARED ON 13.4.2023  
BASED ON SURVEY SHEET No. 6-NW-2A


SCALE 1:1 000 比例尺  
米 METRES 20 0 20 40 米 METRES

規劃署  
PLANNING  
DEPARTMENT



參考編號  
REFERENCE No.  
A/HSK/443

圖 PLAN  
A-1b

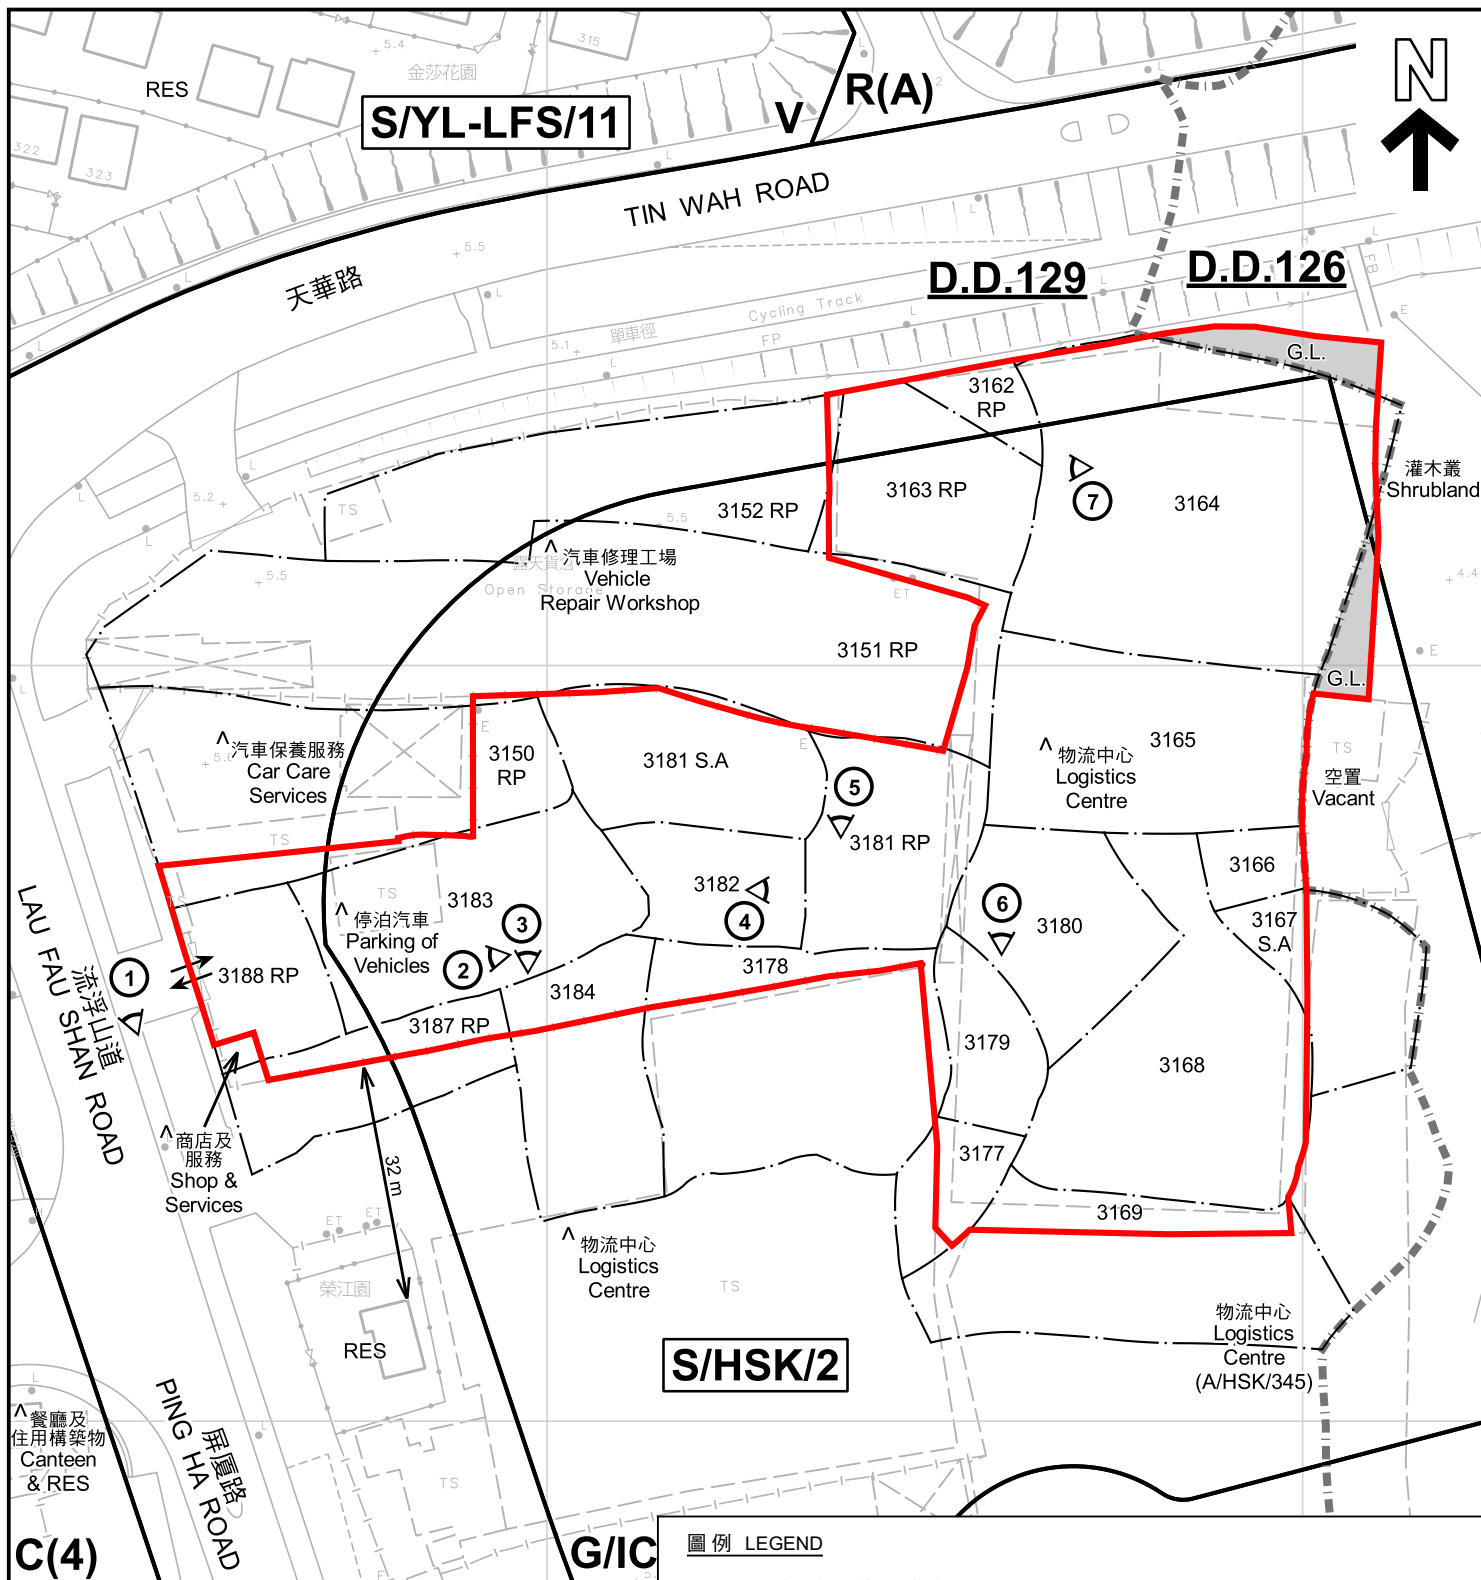

- 註釋 Notes:
- (1) 2023年4月4日勘測的土地用途  
Land uses shown on this plan are in accordance with the land use survey conducted by the Planning Department on 4.4.2023
  - (2) \* 土地用途跟1992年3月勘測的土地用途一致  
Indicates that the use is the same as that revealed by the land use survey conducted by the Planning Department in Mar 1992
  - (3) ^ 土地用途跟1992年3月勘測的土地用途有別  
Indicates that the use is different from that revealed by the land use survey conducted by the Planning Department in Mar 1992

#### 圖例 LEGEND

- |             |                                                                               |            |                                         |
|-------------|-------------------------------------------------------------------------------|------------|-----------------------------------------|
|             | 申請地點 (界線只作識別用)<br>APPLICATION SITE (BOUNDARY FOR IDENTIFICATION PURPOSE ONLY) |            | 政府土地<br>GOVERNMENT LAND                 |
| <b>C</b>    | 商業<br>COMMERCIAL                                                              | <b>RES</b> | 住用構築物<br>RESIDENTIAL STRUCTURES         |
| <b>R(A)</b> | 住宅 (甲類)<br>RESIDENTIAL (GROUP A)                                              |            | 實地照片的觀景點<br>VIEWING POINT OF SITE PHOTO |
| <b>V</b>    | 鄉村式發展<br>VILLAGE TYPE DEVELOPMENT                                             |            | 丈量約份界線<br>D.D. BOUNDARY                 |
| <b>G/IC</b> | 政府、機構或社區<br>GOVERNMENT, INSTITUTION OR COMMUNITY                              |            | 入口/出口<br>INGRESS / EGRESS               |

#### 平面圖 SITE PLAN

臨時物流中心及附屬泊車位的規劃許可續期 (為期3年)  
元朗厦村丈量約份第129約地段第3150號餘段 (部分)、第3151號餘段 (部分)、第3152號餘段 (部分)、第3162號餘段、第3163號餘段 (部分)、第3164號 (部分)、第3165號、第3166號、第3167號A分段 (部分)、第3168號 (部分)、第3169號 (部分)、第3177號 (部分)、第3178號 (部分)、第3179號、第3180號、第3181號A分段 (部分)、第3181號餘段 (部分)、第3182號、第3183號 (部分)、第3184號 (部分)、第3187號餘段 (部分) 及第3188號餘段 (部分) 和毗連政府土地  
RENEWAL OF PLANNING APPROVAL FOR TEMPORARY LOGISTICS CENTRE  
AND ANCILLARY PARKING OF VEHICLES FOR A PERIOD OF 3 YEARS  
LOTS 3150 RP (PART), 3151 RP (PART), 3152 RP (PART), 3162 RP, 3163 RP (PART), 3164 (PART), 3165, 3166, 3167 S.A (PART), 3168 (PART), 3169 (PART), 3177 (PART), 3178 (PART), 3179, 3180, 3181 S.A (PART), 3181 RP (PART), 3182, 3183 (PART), 3184 (PART), 3187 RP (PART) AND 3188 RP (PART) IN D.D. 129 AND ADJOINING GOVERNMENT LAND, HA TUSEN, YUEN LONG

SCALE 1:1 000 比例尺


米 20 0 20 40 米  
METRES

規劃署  
PLANNING  
DEPARTMENT



參考編號  
REFERENCE No.  
A/HSK/443

圖 PLAN  
A-2

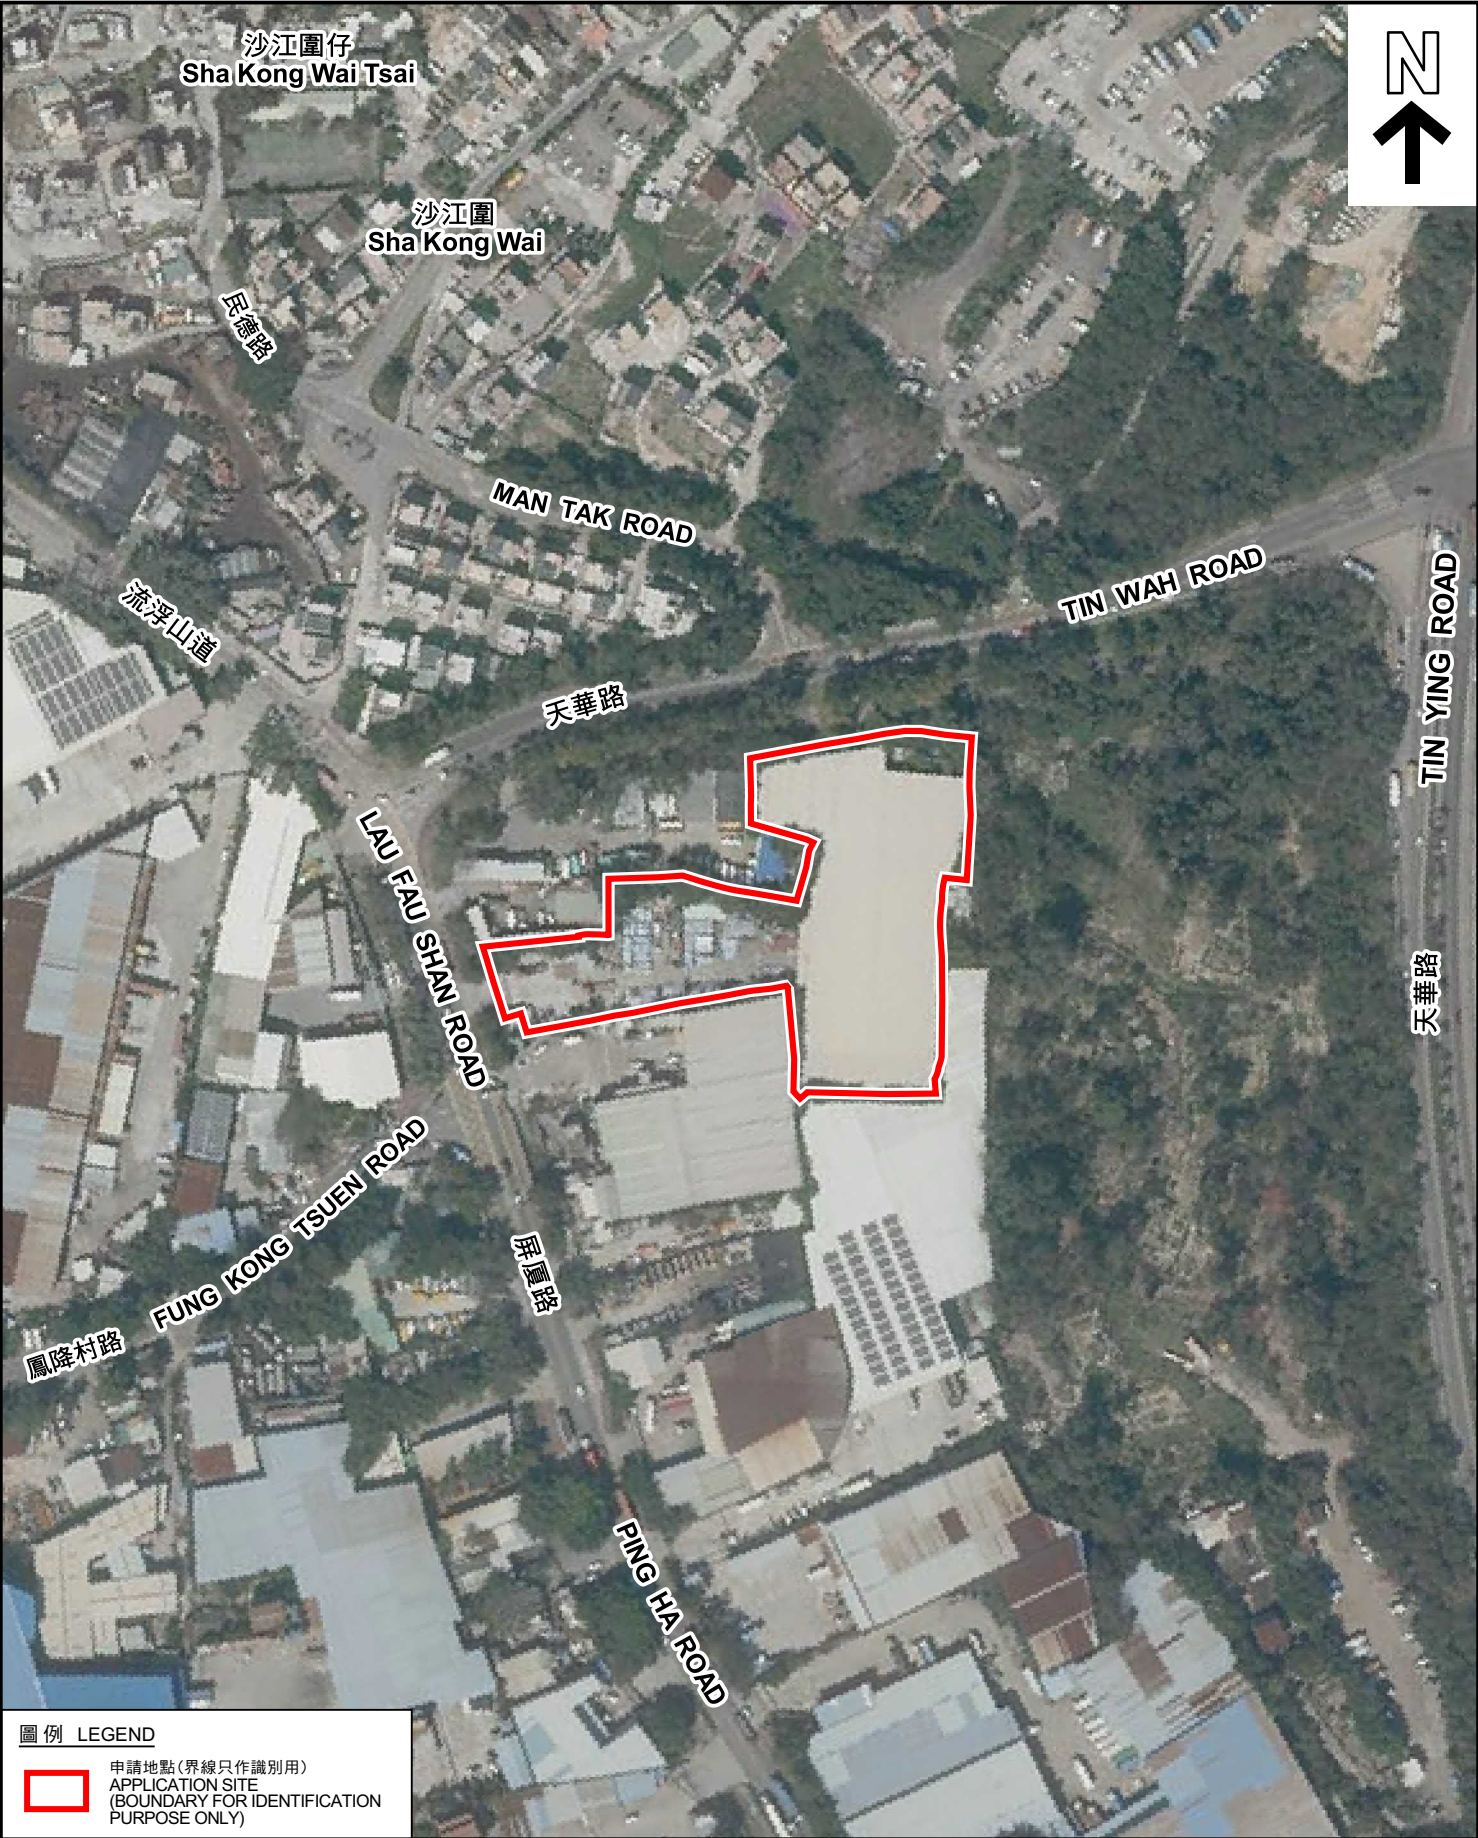

圖例 LEGEND

申請地點(界線只作識別用)  
APPLICATION SITE  
(BOUNDARY FOR IDENTIFICATION  
PURPOSE ONLY)

本摘要圖於2023年4月14日擬備，所根據的資料為地政總署於2022年3月8日拍得的航攝照片編號 E153096C  
EXTRACT PLAN PREPARED ON 14.4.2023  
BASED ON AERIAL PHOTO No.  
E153096C TAKEN ON 8.3.2022 BY  
LANDS DEPARTMENT

航攝照片 AERIAL PHOTO

臨時物流中心及附屬泊車位的規劃許可續期(為期3年)  
元朗厦村丈量約份第129約地段第3150號餘段(部分)、第3151號餘段(部分)、第3152號餘段(部分)、第3162號餘段、第3163號餘段(部分)、第3164號(部分)、第3165號、第3166號、第3167號A分段(部分)、第3168號(部分)、第3169號(部分)、第3177號(部分)、第3178號(部分)、第3179號、第3180號、第3181號A分段(部分)、第3181號餘段(部分)、第3182號、第3183號(部分)、第3184號(部分)、第3187號餘段(部分)及第3189號餘段(部分)和毗連政府土地  
RENEWAL OF PLANNING APPROVAL FOR TEMPORARY LOGISTICS CENTRE  
AND ANCILLARY PARKING OF VEHICLES FOR A PERIOD OF 3 YEARS  
LOTS 3150 RP (PART), 3151 RP (PART), 3152 RP (PART), 3162 RP, 3163 RP (PART), 3164 (PART), 3165, 3166, 3167 S.A (PART), 3168 (PART), 3169 (PART), 3177 (PART), 3178 (PART), 3179, 3180, 3181 S.A (PART), 3181 RP (PART), 3182, 3183 (PART), 3184 (PART), 3187 RP (PART) AND 3188 RP (PART) IN D.D.129 AND ADJOINING GOVERNMENT LAND, HA TUSEN, YUEN LONG

規 劃 署  
PLANNING  
DEPARTMENT



參考編號  
REFERENCE No.  
A/HSK/443

圖 PLAN  
A-3

申請地點  
APPLICATION SITE



申請地點界線只作識別用 APPLICATION SITE BOUNDARY FOR IDENTIFICATION PURPOSE ONLY

## 實地照片 SITE PHOTOS

本圖於2023年4月26日擬備，所根據的資料為攝於2023年4月4日的實地照片  
PLAN PREPARED ON 26.4.2023  
BASED ON SITE PHOTOS  
TAKEN ON 4.4.2023

臨時物流中心及附屬泊車位的規劃許可續期(為期3年)  
元朗厦村丈量約份第129約地段第3150號餘段(部分)、第3151號餘段(部分)、第3152號餘段(部分)、第3162號餘段、第3163號餘段(部分)、第3164號(部分)、第3165號、第3166號、第3167號A分段(部分)、第3168號(部分)、第3169號(部分)、第3177號(部分)、第3178號(部分)、第3179號、第3180號、第3181號A分段(部分)、第3181號餘段(部分)、第3182號、第3183號(部分)、第3184號(部分)、第3187號餘段(部分)及第3188號餘段(部分)和毗連政府土地  
RENEWAL OF PLANNING APPROVAL FOR TEMPORARY LOGISTICS CENTRE  
AND ANCILLARY PARKING OF VEHICLES FOR A PERIOD OF 3 YEARS  
LOTS 3150 RP (PART), 3151 RP (PART), 3152 RP (PART), 3162 RP, 3163 RP (PART), 3164 (PART), 3165, 3166, 3167 S.A (PART), 3168 (PART), 3169 (PART), 3177 (PART), 3178 (PART), 3179, 3180, 3181 S.A (PART), 3181 RP (PART), 3182, 3183 (PART), 3184 (PART), 3187 RP (PART) AND 3188 RP (PART) IN D.D.129 AND ADJOINING GOVERNMENT LAND, HA TUSEN, YUEN LONG

規劃署  
PLANNING  
DEPARTMENT



參考編號  
REFERENCE No.  
A/HSK/443

圖 PLAN  
A-4a



## 實地照片 SITE PHOTOS

臨時物流中心及附屬泊車位的規劃許可續期(為期3年)  
元朗厦村丈量約份第129約地段第3150號餘段(部分)、第3151號餘段(部分)、第3152號餘段(部分)、第3162號餘段、第3163號餘段(部分)、第3164號(部分)、第3165號、第3166號、第3167號A分段(部分)、第3168號(部分)、第3169號(部分)、第3177號(部分)、第3178號(部分)、第3179號、第3180號、第3181號A分段(部分)、第3181號餘段(部分)、第3182號、第3183號(部分)、第3184號(部分)、第3187號餘段(部分)及第3188號餘段(部分)和毗連政府土地  
RENEWAL OF PLANNING APPROVAL FOR TEMPORARY LOGISTICS CENTRE  
AND ANCILLARY PARKING OF VEHICLES FOR A PERIOD OF 3 YEARS  
LOTS 3150 RP (PART), 3151 RP (PART), 3152 RP (PART), 3162 RP, 3163 RP (PART), 3164 (PART), 3165, 3166, 3167 S.A (PART), 3168 (PART), 3169 (PART), 3177 (PART), 3178 (PART), 3179, 3180, 3181 S.A (PART), 3181 RP (PART), 3182, 3183 (PART), 3184 (PART), 3187 RP (PART) AND 3188 RP (PART) IN D.D.129 AND ADJOINING GOVERNMENT LAND, HA TUSEN, YUEN LONG

規劃署  
PLANNING  
DEPARTMENT



參考編號  
REFERENCE No.  
A/HSK/443

圖 PLAN  
A-4b

本圖於2023年4月26日擬備，所根據的資料為攝於2023年4月4日的實地照片  
PLAN PREPARED ON 26.4.2023  
BASED ON SITE PHOTOS  
TAKEN ON 4.4.2023