


N

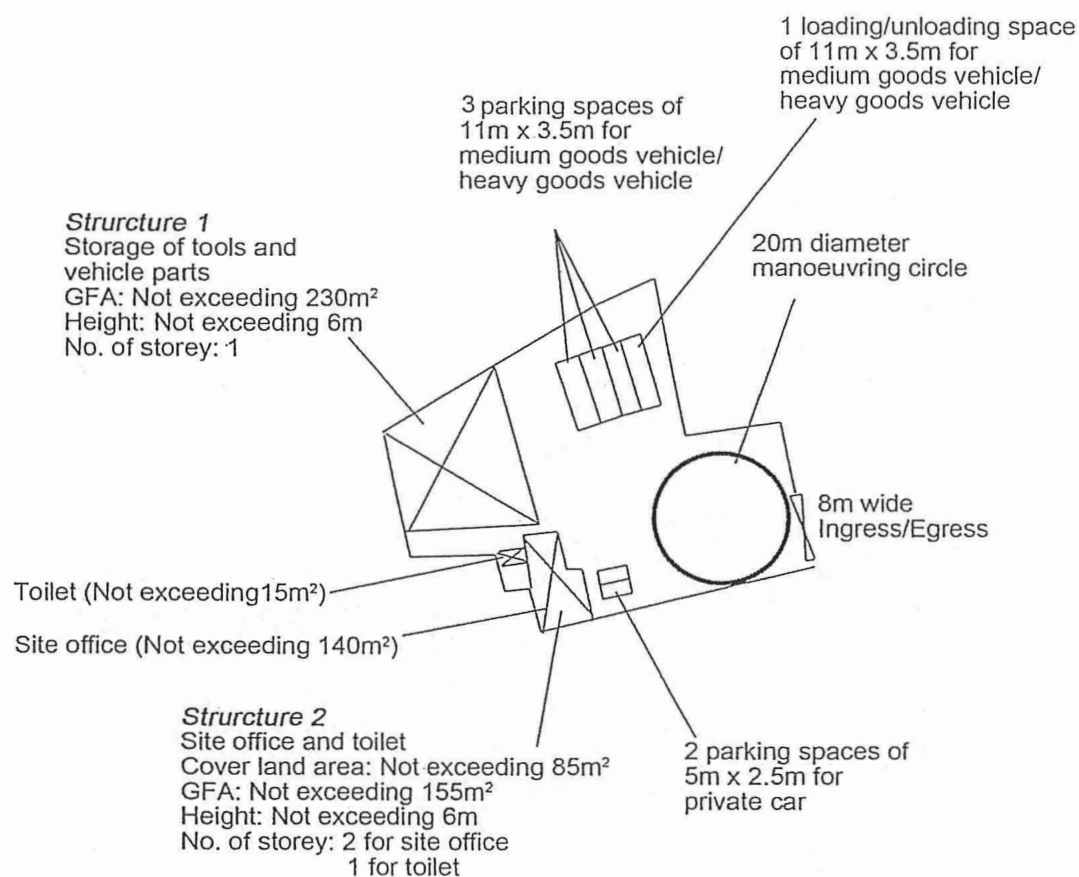


Project 項目名稱: Proposed Temporary Vehicle Repair Workshop for a Period of 3 Years at Lots 3196 RP (Part), 3197 RP (Part), 3256 RP (Part), 3257 RP (Part), 3258 RP (Part), 3259 RP (Part), 3260 S.B RP, 3261 S.B RP (Part) in D.D. 129 & Adjoining Government Land, Ping Ha Road, Yuen Long, N.T.	Drawing Title 圖目: Proposed Layout Plan Drawing No. 圖號: Figure 3	Remarks 備註: Scale 比例: 1:1000
---	---	---


(摘錄自申請人於 15. 5. 2023 呈交的申請書)
(Extract from Applicant's
Submission of 15.5.2023)

參考編號
REFERENCE No.
A/HSK/455

繪圖 DRAWING
A-1

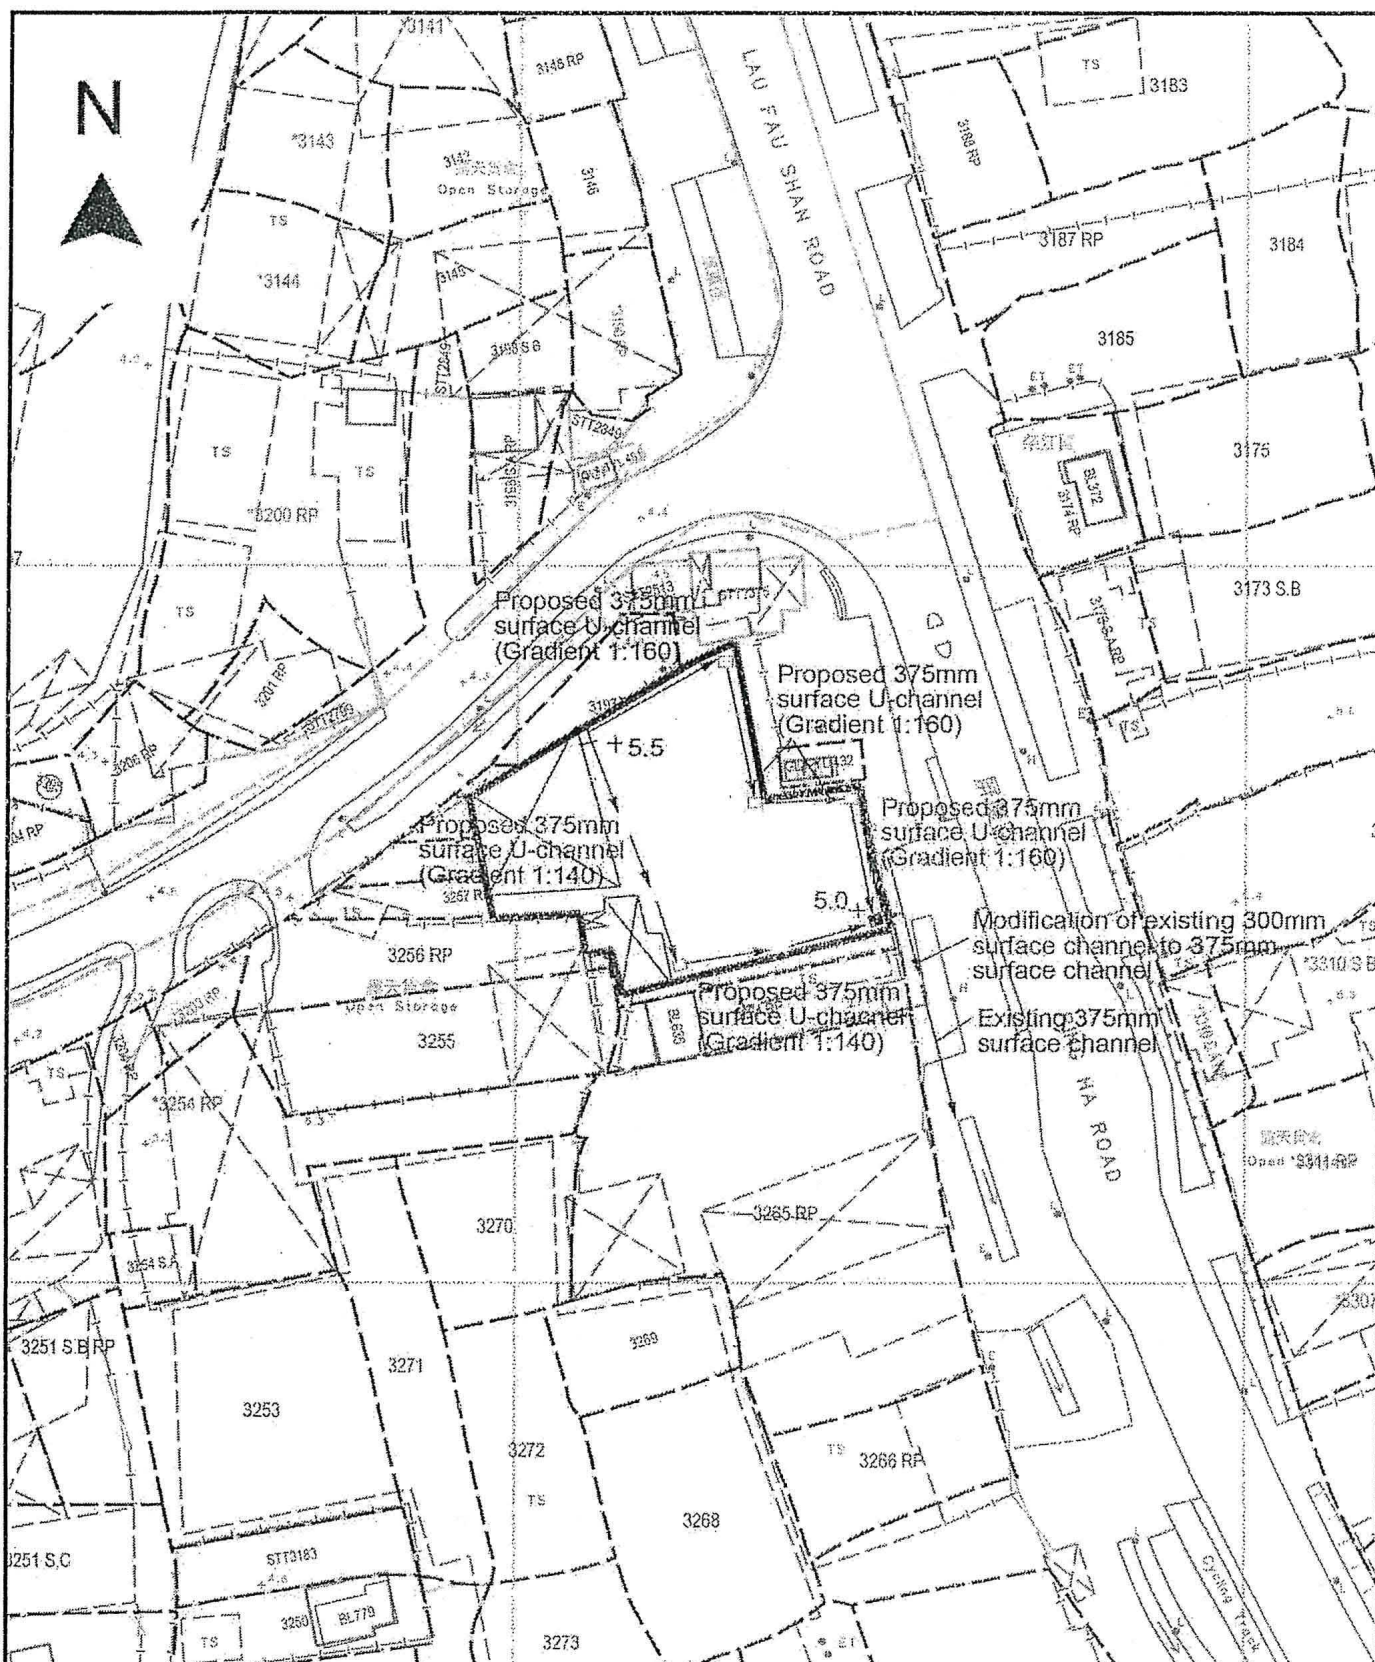

Project 項目名稱: Proposed Temporary Vehicle Repair Workshop for a Period of 3 Years at Lots 3196 RP (Part), 3197 RP (Part), 3256 RP (Part), 3257 RP (Part), 3258 RP (Part), 3259 RP (Part), 3260 S.B RP, 3261 S.B RP (Part) in D.D. 129 & Adjoining Government Land, Ping Ha Road, Yuen Long, N.T.	Drawing Title 圖目: Proposed Drainage Plan Drawing No 圖號: Figure 4	Remarks 備註: +5.0 Level (in mPD) ← Flow of surface runoff □ Proposed catchpit ■ Catchpit with sand trap Scale 比例: 1:1000
---	--	--

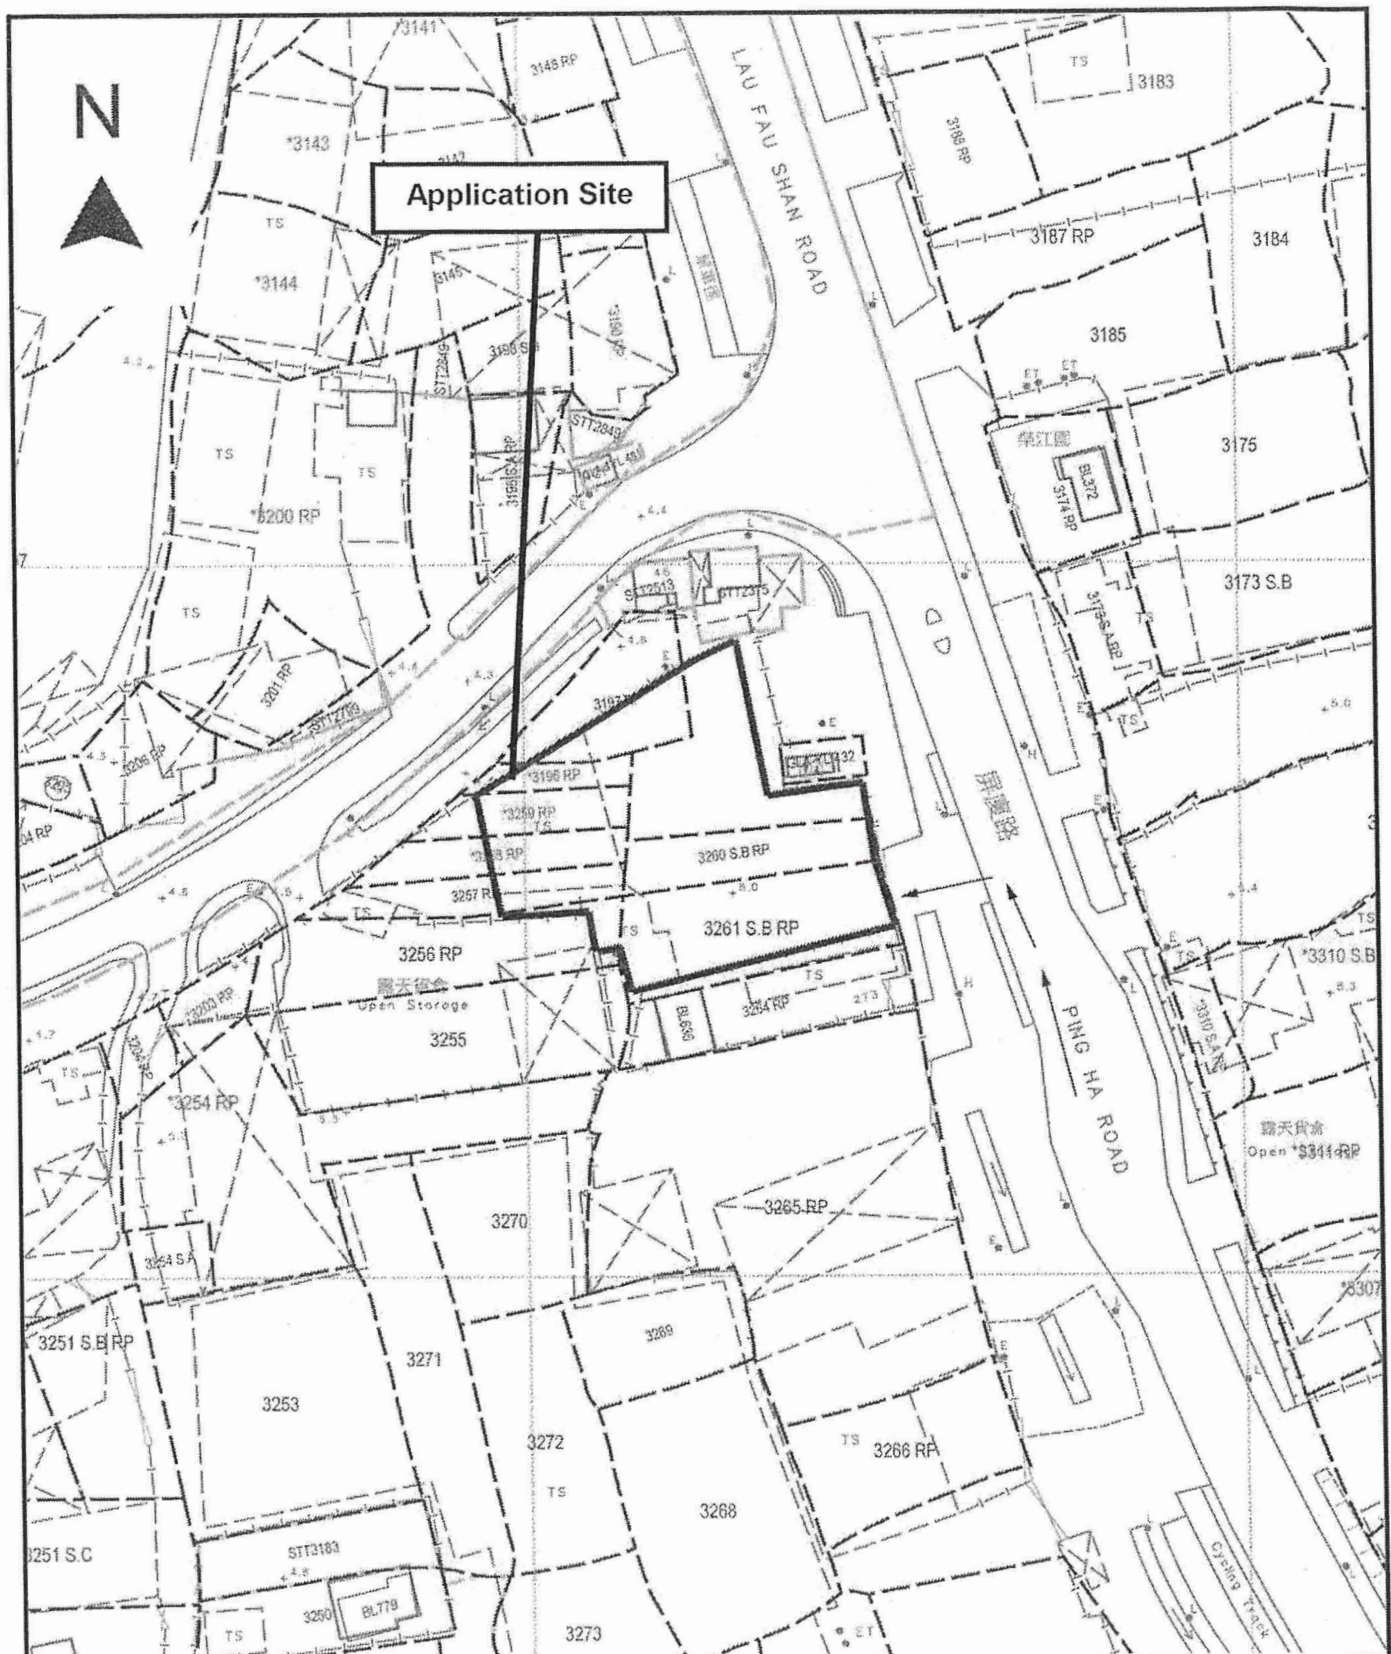

Project 項目名稱:

Proposed Temporary Vehicle Repair Workshop for a Period of 3 Years at Lots 3196 RP (Part), 3197 RP (Part), 3256 RP (Part), 3257 RP (Part), 3258 RP (Part), 3259 RP (Part), 3260 S.B RP, 3261 S.B RP (Part) in D.D. 129 & Adjoining Government Land, Ping Ha Road, Yuen Long, N.T.

Drawing Title 圖目:

Vehicular Access Plan

Drawing No. 圖號:


Figure 5

Remarks 備註:

→ Vehicular access leading from Ping Ha Road

Scale 比例:

1:1000

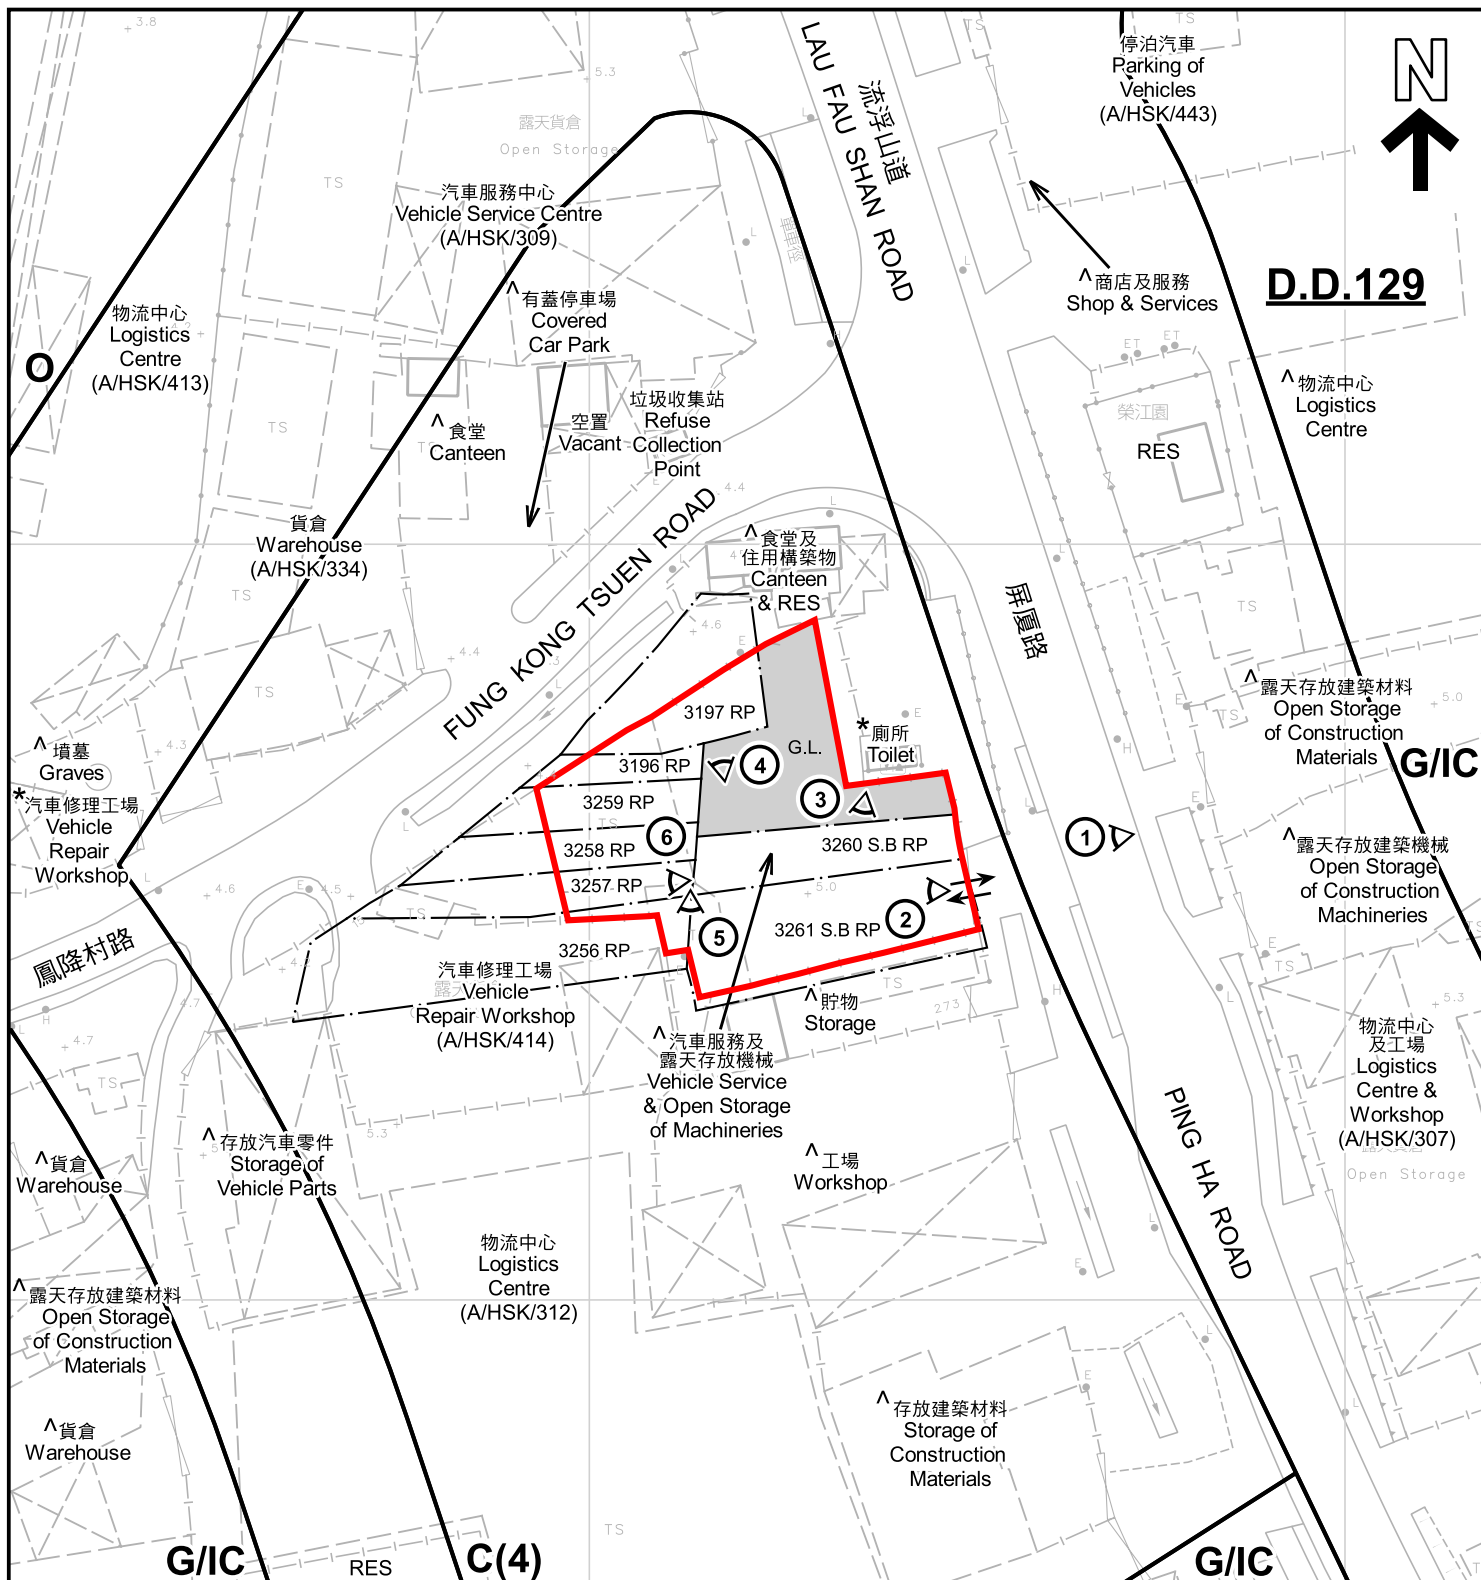

註釋 Notes:

- (1) 2023年5月23日勘測的土地用途
Land uses shown on this plan are in accordance with the land use survey conducted by the Planning Department on 23.5.2023
- (2) * 土地用途跟1992年3月勘測的土地用途一致
Indicates that the use is the same as that revealed by the land use survey conducted by the Planning Department in Mar 1992
- (3) ^ 土地用途跟1992年3月勘測的土地用途有別
Indicates that the use is different from that revealed by the land use survey conducted by the Planning Department in Mar 1992

圖例 LEGEND

- 申請地點 (界線只作識別用)
APPLICATION SITE (BOUNDARY FOR IDENTIFICATION PURPOSE ONLY)
- C** 商業
COMMERCIAL
- G/I/C** 政府、機構或社區
GOVERNMENT, INSTITUTION OR COMMUNITY

- 休憩用地
OPEN SPACE
- G.L.** 政府土地
GOVERNMENT LAND
- RES** 住用構築物
RESIDENTIAL STRUCTURES
- 實地照片的觀景點
VIEWING POINT OF SITE PHOTO
- 入口/出口
INGRESS / EGRESS

平面圖 SITE PLAN

本摘要圖於2023年7月4日擬備，所根據的資料為測量圖編號 6-NW-2A
EXTRACT PLAN PREPARED ON 4.7.2023
BASED ON SURVEY SHEET No.
6-NW-2A

擬議臨時車輛維修工場(為期3年)
元朗厦村丈量約份第129約地段第3196號餘段(部分)、第3197號餘段(部分)、
第3256號餘段(部分)、第3257號餘段(部分)、第3258號餘段(部分)、
第3259號餘段(部分)、第3260號B分段餘段及第3261號B分段餘段(部分)和毗連政府土地
PROPOSED TEMPORARY VEHICLE REPAIR WORKSHOP FOR A PERIOD OF 3 YEARS
LOTS 3196 RP (PART), 3197 RP (PART), 3256 RP (PART), 3257 RP (PART),
3258 RP (PART), 3259 RP (PART), 3260 S.B RP AND 3261 S.B RP (PART) IN D.D.129
AND ADJOINING GOVERNMENT LAND, HA TSUEN, YUEN LONG

SCALE 1:1 000 比例尺


米 20 0 20 40 米
METRES

規劃署
PLANNING
DEPARTMENT



參考編號
REFERENCE No.
A/HSK/455

圖 PLAN
A-2

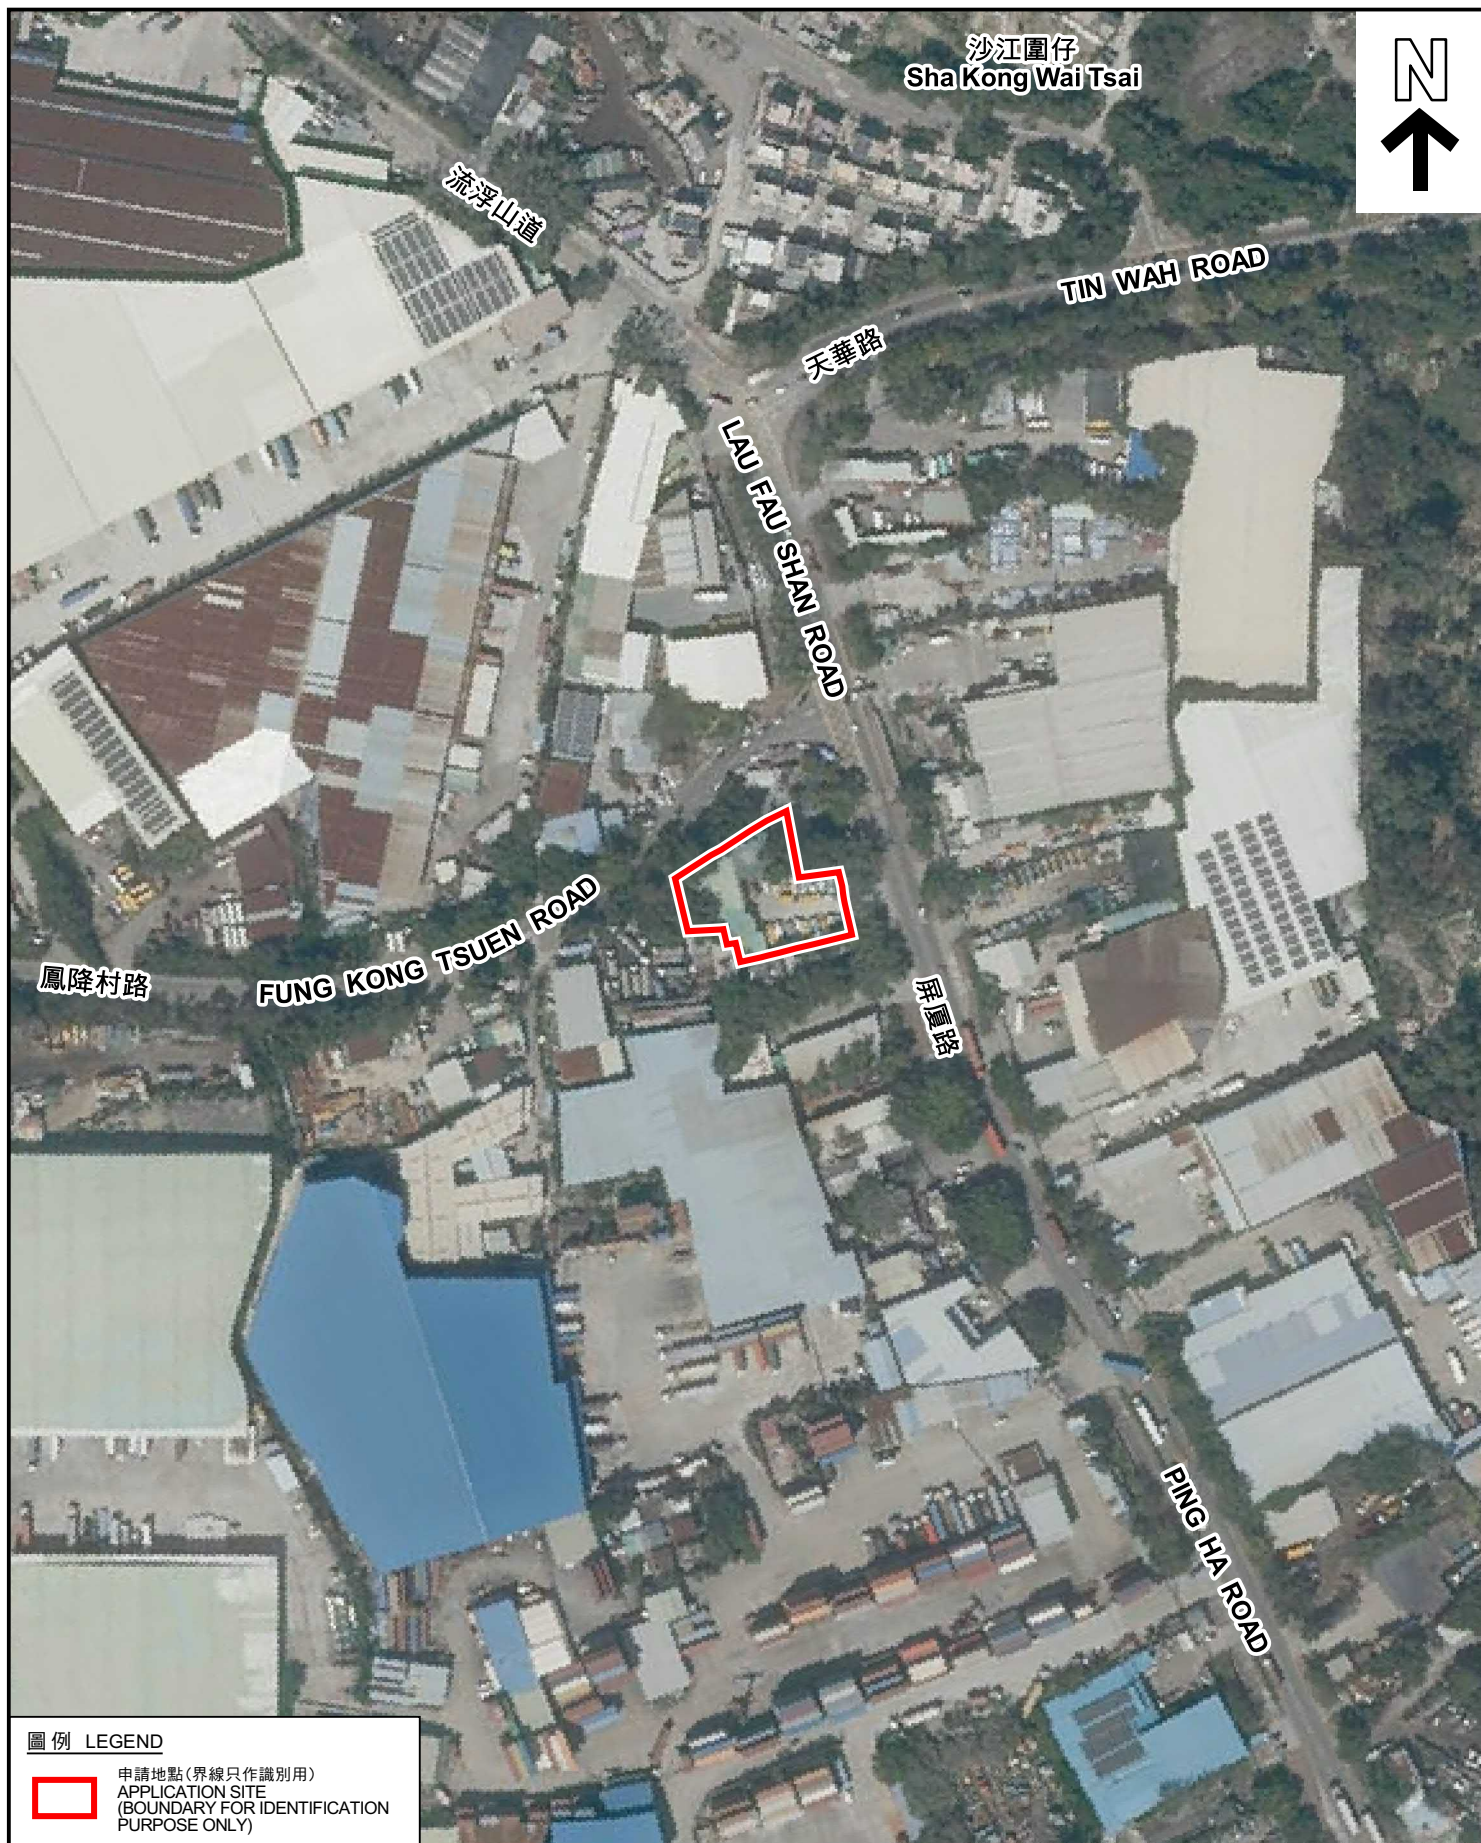

圖例 LEGEND



申請地點(界線只作識別用)
APPLICATION SITE
(BOUNDARY FOR IDENTIFICATION
PURPOSE ONLY)

航攝照片 AERIAL PHOTO

本摘要圖於2023年6月5日擬備，所根據的資料為地政總署於2022年3月8日拍得的航攝照片編號 E153095C
EXTRACT PLAN PREPARED ON 5.6.2023
BASED ON AERIAL PHOTO No.
E153095C TAKEN ON 8.3.2022
BY LANDS DEPARTMENT

擬議臨時車輛維修工場(為期3年)
元朗農村丈量約份第129約地段第3196號餘段(部分)、第3197號餘段(部分)、
第3256號餘段(部分)、第3257號餘段(部分)、第3258號餘段(部分)、
第3259號餘段(部分)、第3260號8分地段及第3261號8分地段(部分)和毗連政府土地
PROPOSED TEMPORARY VEHICLE REPAIR WORKSHOP FOR A PERIOD OF 3 YEARS
LOTS 3196 RP (PART), 3197 RP (PART), 3256 RP (PART), 3257 RP (PART),
3258 RP (PART), 3259 RP (PART), 3260 S.B RP AND 3261 S.B RP (PART) IN D.D. 129
AND ADJOINING GOVERNMENT LAND, HA TSUEN, YUEN LONG

規劃署
PLANNING
DEPARTMENT



參考編號
REFERENCE No.
A/HSK/455

圖 PLAN
A-3



申請地點界線只作識別用 APPLICATION SITE BOUNDARY FOR IDENTIFICATION PURPOSE ONLY

實地照片 SITE PHOTOS

本圖於2023年6月29日擬備，所根據的資料為攝於2023年5月23日的實地照片
PLAN PREPARED ON 29.6.2023
BASED ON SITE PHOTOS
TAKEN ON 23.5.2023

擬議臨時車輛維修工場(為期3年)
元朗農村丈量約份第129約地段第3196號餘段(部分)、第3197號餘段(部分)、
第3256號餘段(部分)、第3257號餘段(部分)、第3258號餘段(部分)、
第3259號餘段(部分)、第3260號B分段餘段及第3261號B分段餘段(部分)和毗連政府土地
PROPOSED TEMPORARY VEHICLE REPAIR WORKSHOP FOR A PERIOD OF 3 YEARS
LOTS 3196 RP (PART), 3197 RP (PART), 3256 RP (PART), 3257 RP (PART),
3258 RP (PART), 3259 RP (PART), 3260 S.B RP AND 3261 S.B RP (PART) IN D.D. 129
AND ADJOINING GOVERNMENT LAND, HA TSUEN, YUEN LONG

規 劃 署
PLANNING
DEPARTMENT



參考編號
REFERENCE No.
A/HSK/455

圖 PLAN
A-4a



實地照片 SITE PHOTOS

本圖於2023年6月29日擬備，所根據的資料為攝於2023年5月23日的實地照片
PLAN PREPARED ON 29.6.2023
BASED ON SITE PHOTOS
TAKEN ON 23.5.2023

擬議臨時車輛維修工場(為期3年)
元朗農村丈量約份第129約地段第3196號餘段(部分)、第3197號餘段(部分)、
第3256號餘段(部分)、第3257號餘段(部分)、第3258號餘段(部分)、
第3259號餘段(部分)、第3260號B分段餘段及第3261號B分段餘段(部分)和毗連政府土地
PROPOSED TEMPORARY VEHICLE REPAIR WORKSHOP FOR A PERIOD OF 3 YEARS
LOTS 3196 RP (PART), 3197 RP (PART), 3256 RP (PART), 3257 RP (PART),
3258 RP (PART), 3259 RP (PART), 3260 S.B RP AND 3261 S.B RP (PART) IN D.D. 129
AND ADJOINING GOVERNMENT LAND, HA TSUEN, YUEN LONG

規劃署
PLANNING
DEPARTMENT



參考編號
REFERENCE No.
A/HSK/455

圖 PLAN
A-4b