


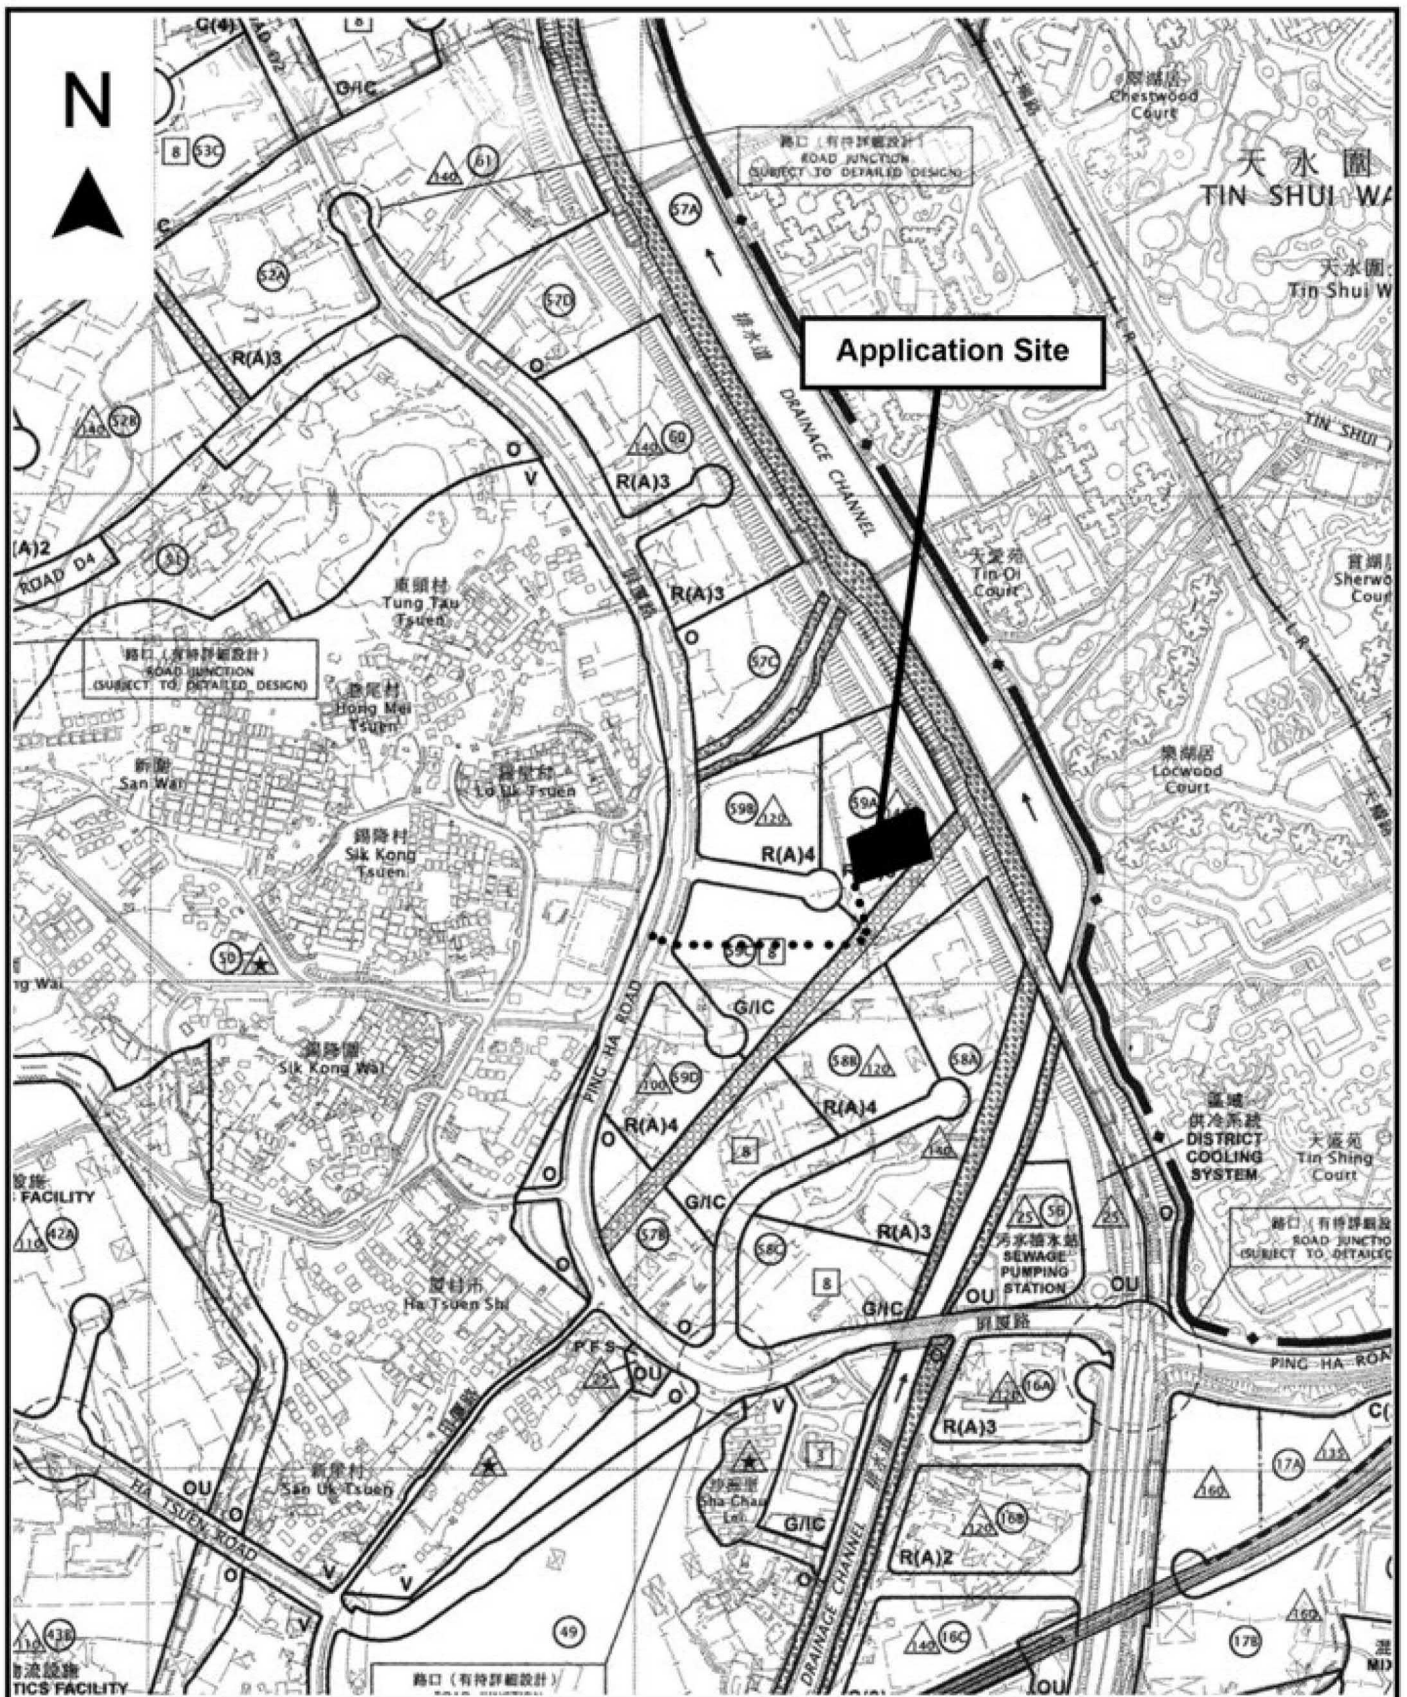


Project 項目名稱: Temporary Open Storage of Construction Materials & Public Vehicle Park for Private Cars, Light Goods Vehicles and Medium & Heavy Goods Vehicle for a Period of 3 Years at Lots 1824 S.B RP (Part) & 1824 S.C (Part) in D.D. 125, Ha Tsuen, Yuen Long, N.T.	Drawing Title 圖目: Location Plan Drawing No. 圖號: Figure 2	Remarks 備註: ●●● Vehicular access leading from Ping Ha Road Scale 比例: 1:7500
--	--	---

(摘錄自申請人於 11. 1. 2024 呈交的申請書)
(Extract from Applicant's Submission of 11.1.2024)

參考編號
REFERENCE No.
A/HSK/500

繪圖 DRAWING
A-1

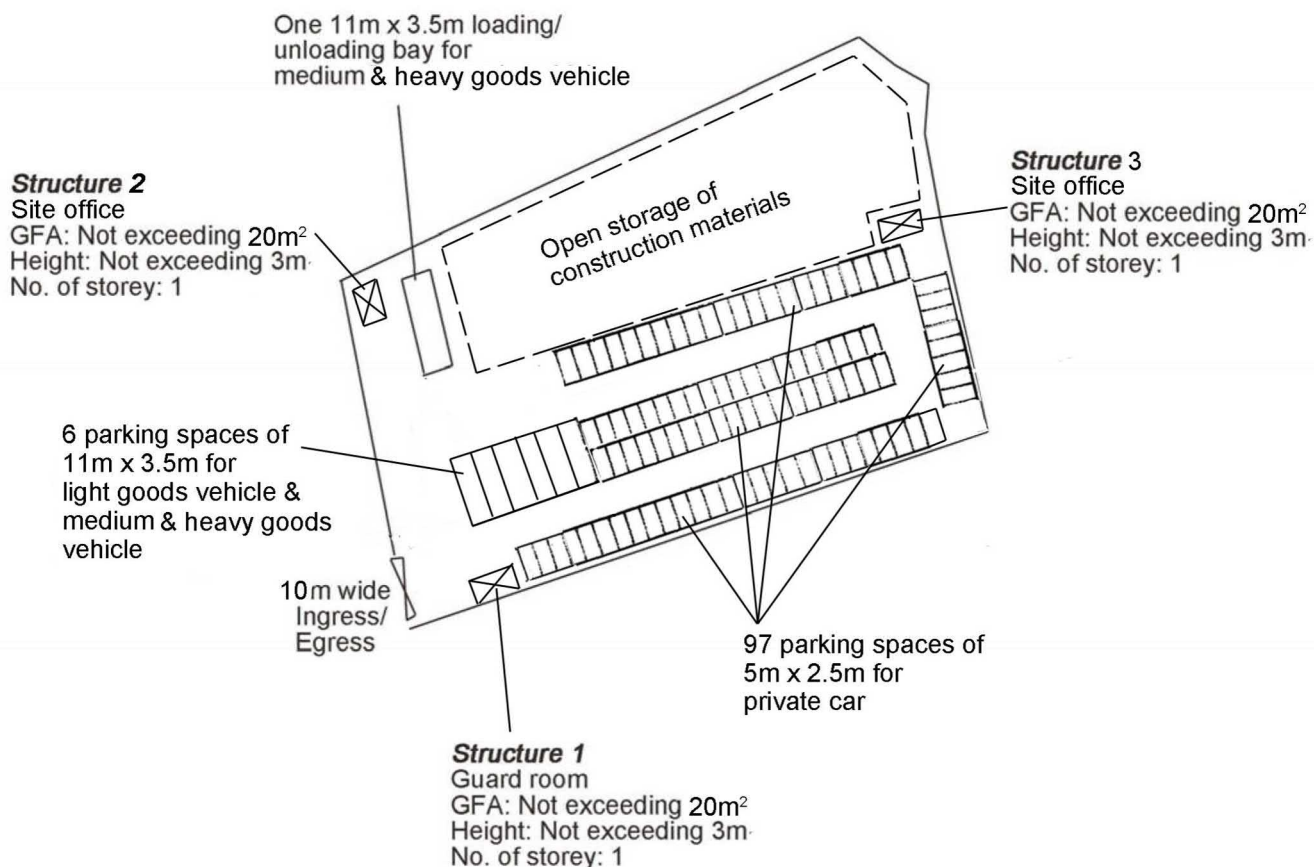


Project 項目名稱: Temporary Open Storage of Construction Materials & Public Vehicle Park for Private Cars, Light Goods Vehicles and Medium & Heavy Goods Vehicle for a Period of 3 Years at Lots 1824 S.B RP (Part) & 1824 S.C (Part) in D.D. 125, Ha Tsuen, Yuen Long, N.T.	Drawing Title 圖目: Proposed Layout Plan Drawing No. 圖號: Figure 3	Remarks 備註: Scale 比例: 1:1000
--	--	--


(摘錄自申請人於 11. 1. 2024 呈交的申請書)
(Extract from Applicant's Submission of 11.1.2024)

參考編號
REFERENCE No.
A/HSK/500

繪圖 DRAWING
A-2

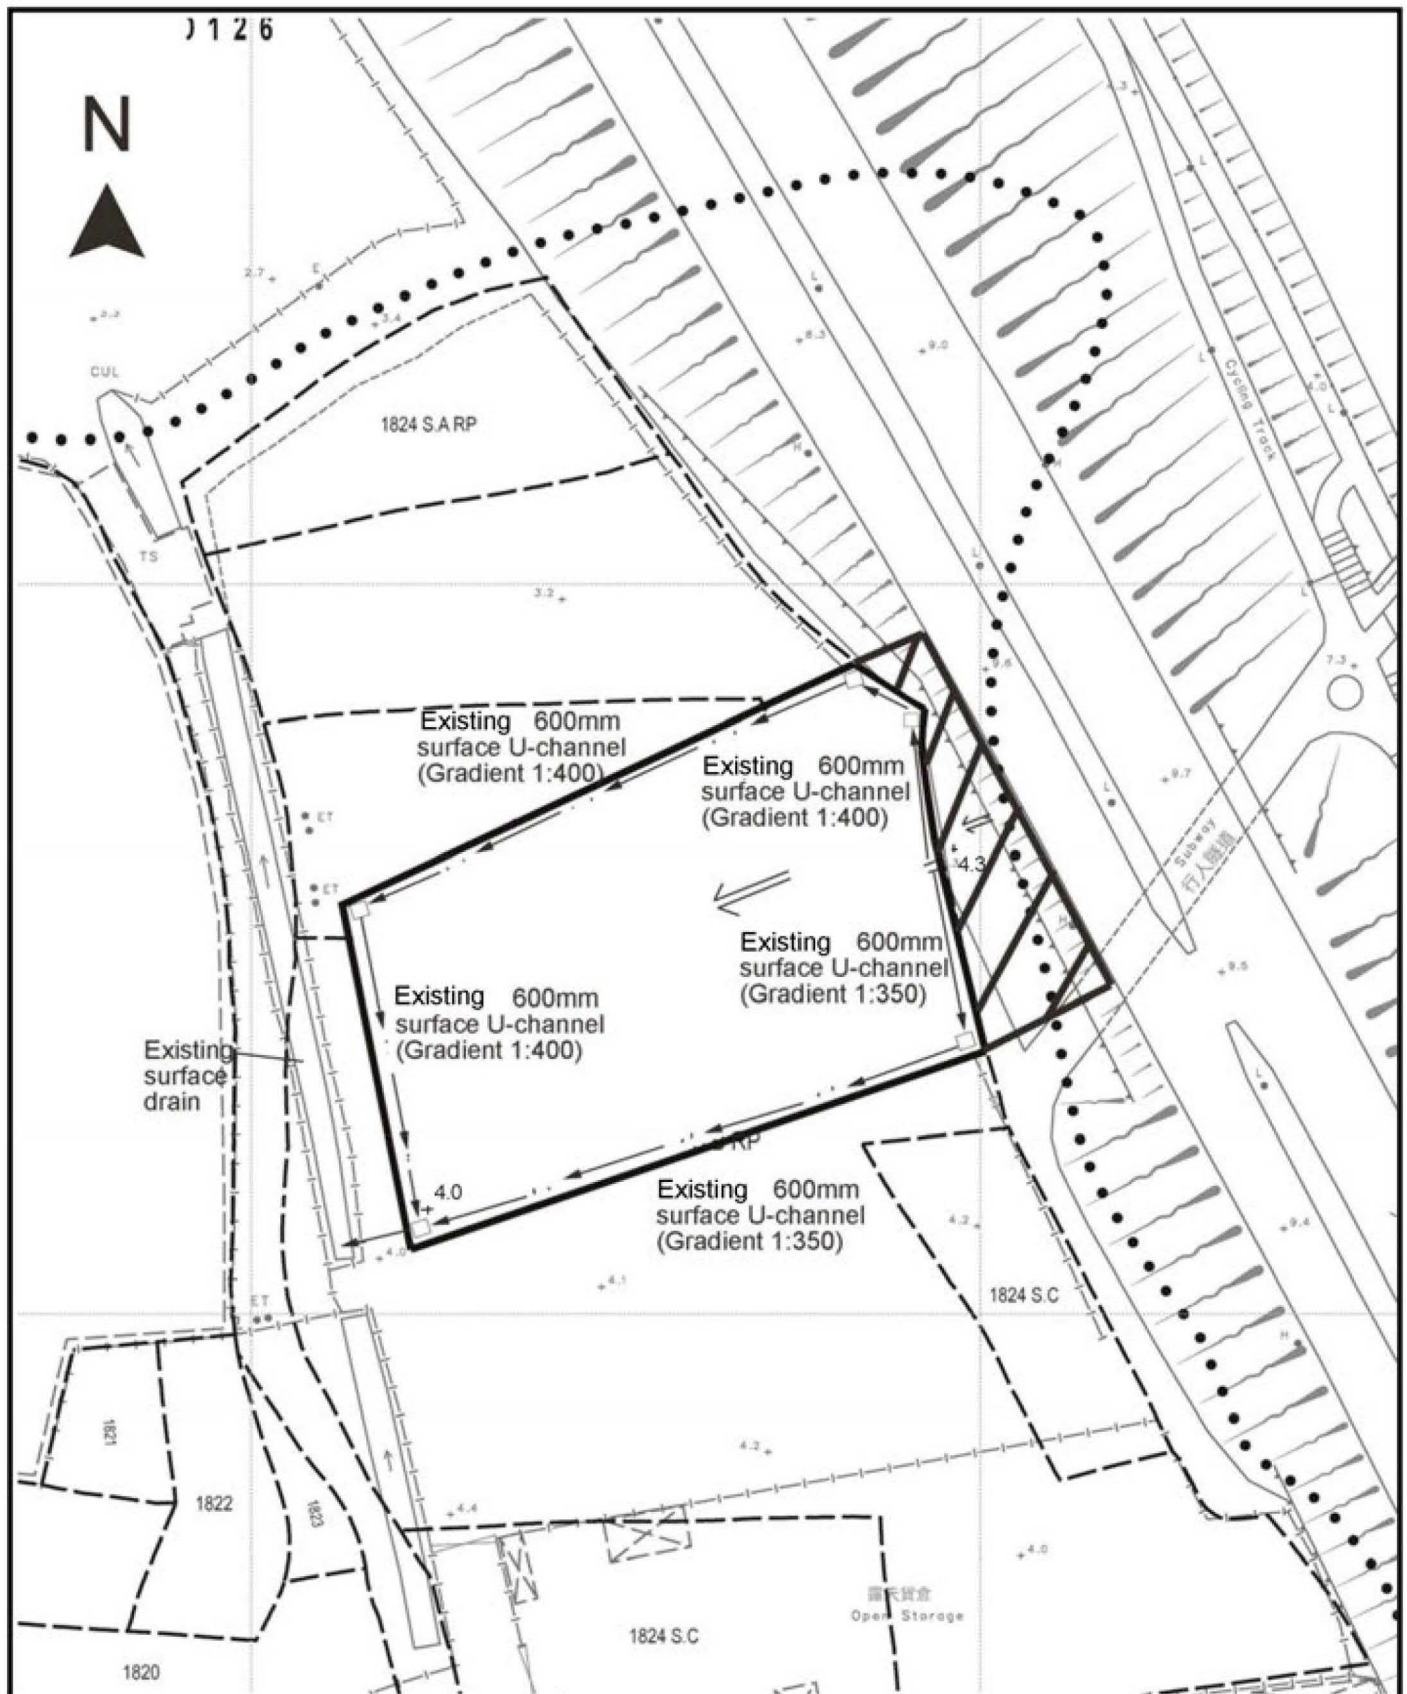

Project 項目名稱: Temporary Open Storage of Construction Materials & Public Vehicle Park for Private Cars, Light Goods Vehicles and Medium & Heavy Goods Vehicle for a Period of 3 Years at Lots 1824 S.B RP (Part) & 1824 S.C (Part) in D.D. 125, Ha Tsuen, Yuen Long, N.T.	Drawing Title 圖目: As-built Drainage Plan Drawing No. 圖號: Figure 4	Remarks 備註: ← Flow of surface runoff □ Proposed catchpit +4.0 Level (mPD) External catchment Scale 比例: 1:1000
--	---	--

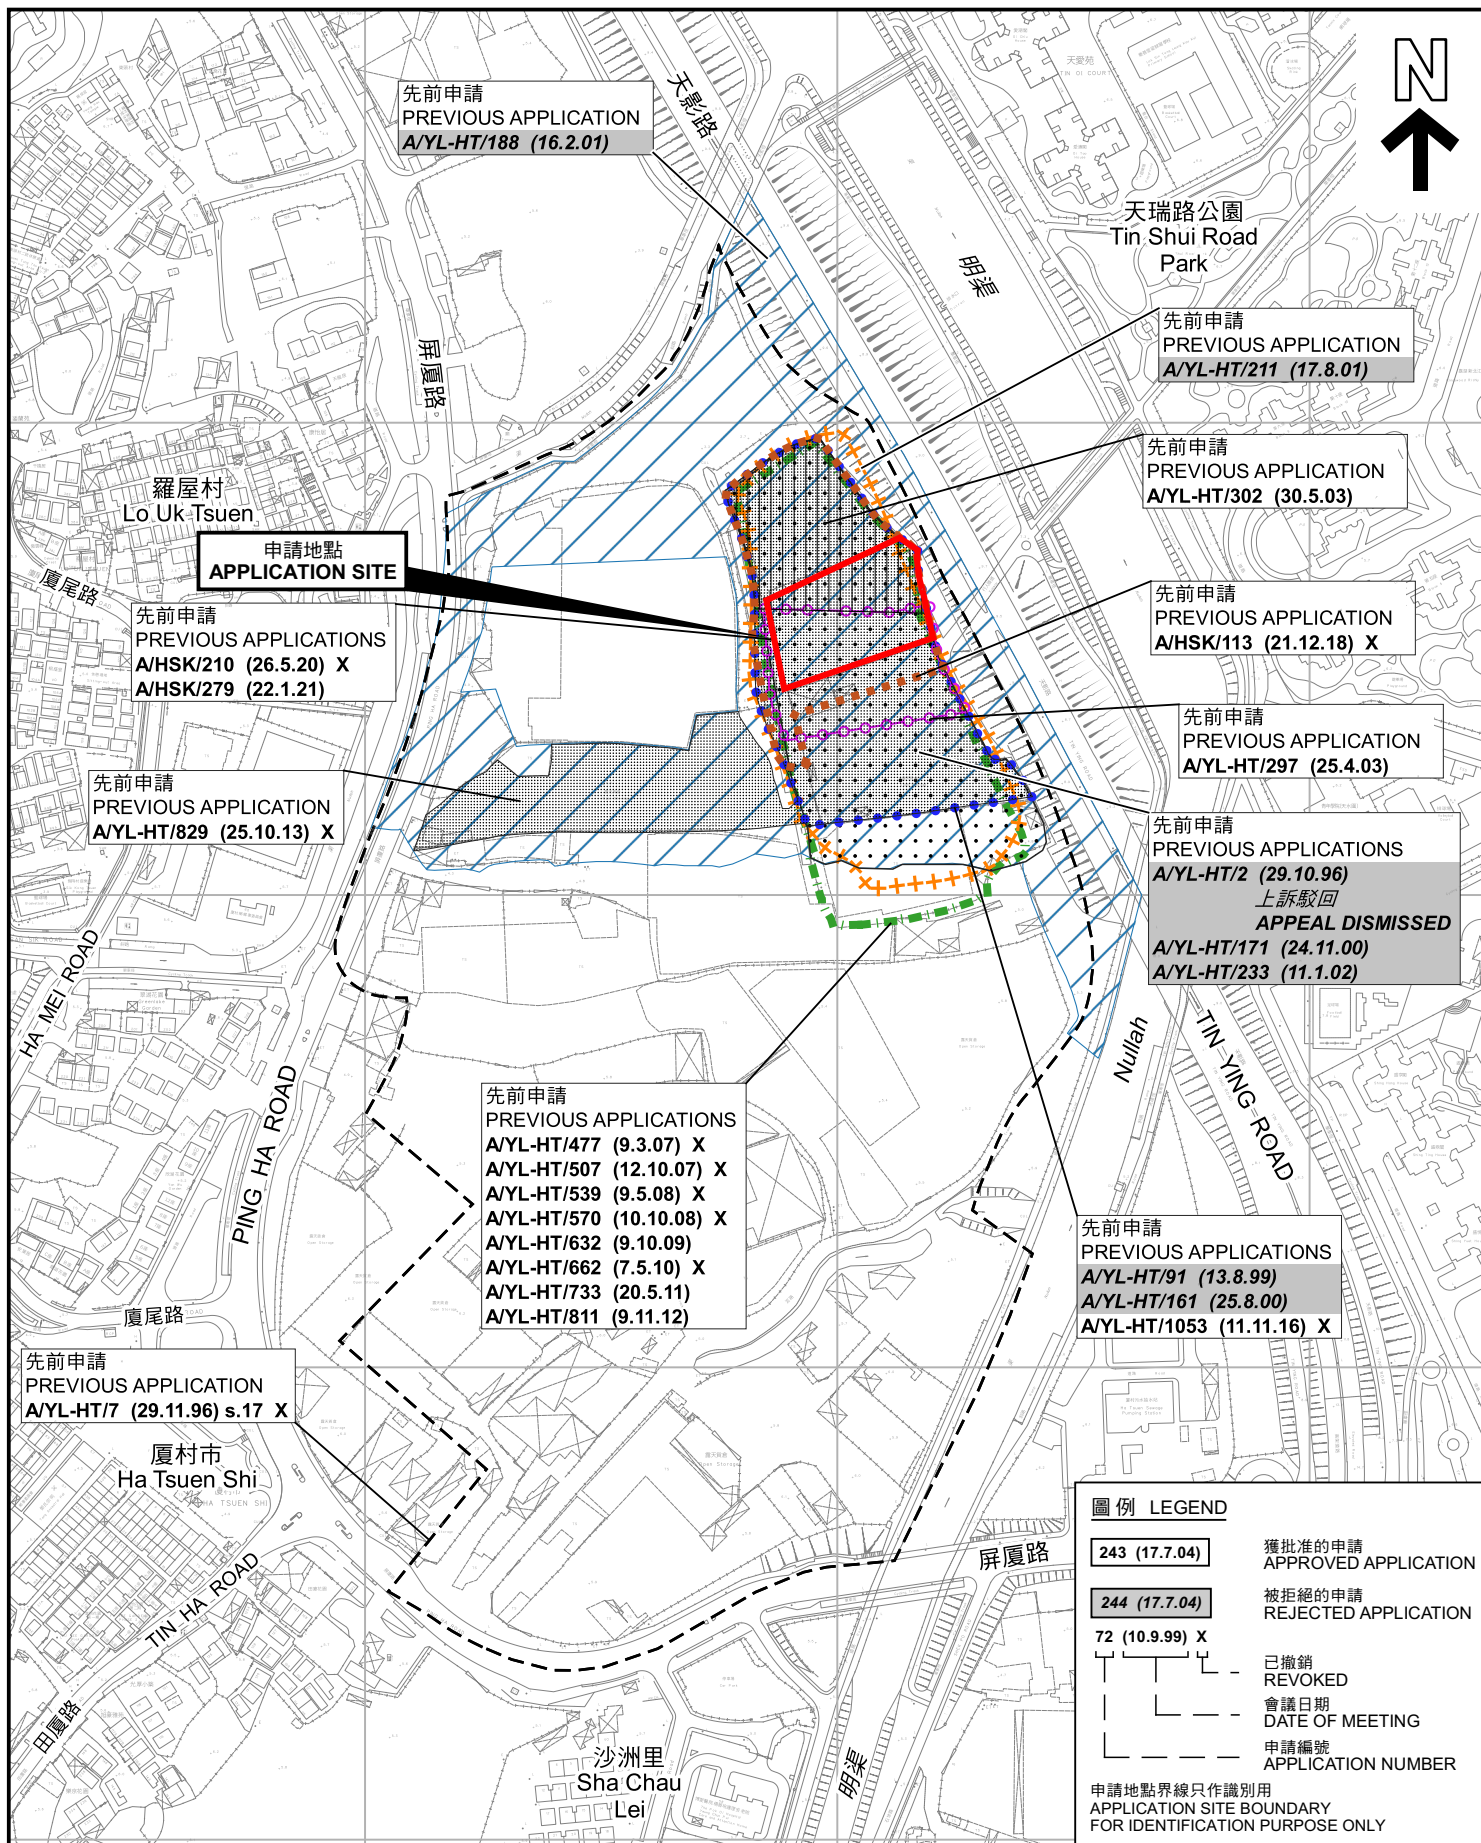

先前申請圖 PREVIOUS APPLICATIONS PLAN

臨時露天存放建築材料及公眾停車場
(私家車、輕型貨車及中型或重型貨車) (為期3年)

新界元朗厦村丈量約份第125約
地段第1824號B分段餘段(部分)及第1824號C分段(部分)
TEMPORARY OPEN STORAGE OF CONSTRUCTION MATERIALS AND
PUBLIC VEHICLE PARK (PRIVATE CARS, LIGHT GOODS VEHICLES AND
MEDIUM/HEAVY GOODS VEHICLES) FOR A PERIOD OF 3 YEARS
LOTS 1824 S.B. RP (PART) AND 1824 S.C. (PART) IN D.D.125,
HA TSUEN, YUEN LONG, NEW TERRITORIES
SCALE 1:4 000 比例尺

米 80 0 80 160 米
METRES


規劃署
PLANNING
DEPARTMENT



參考編號
REFERENCE No.
A/HSK/500

圖 PLAN
A-1b

本摘要圖於2024年1月29日擬備，
所根據的資料為測量圖編號
6-NW-2D、3C、7B、7D、8A 及 8C
EXTRACT PLAN PREPARED ON 29.1.2024
BASED ON SURVEY SHEETS No.
6-NW-2D, 3C, 7B, 7D, 8A & 8C

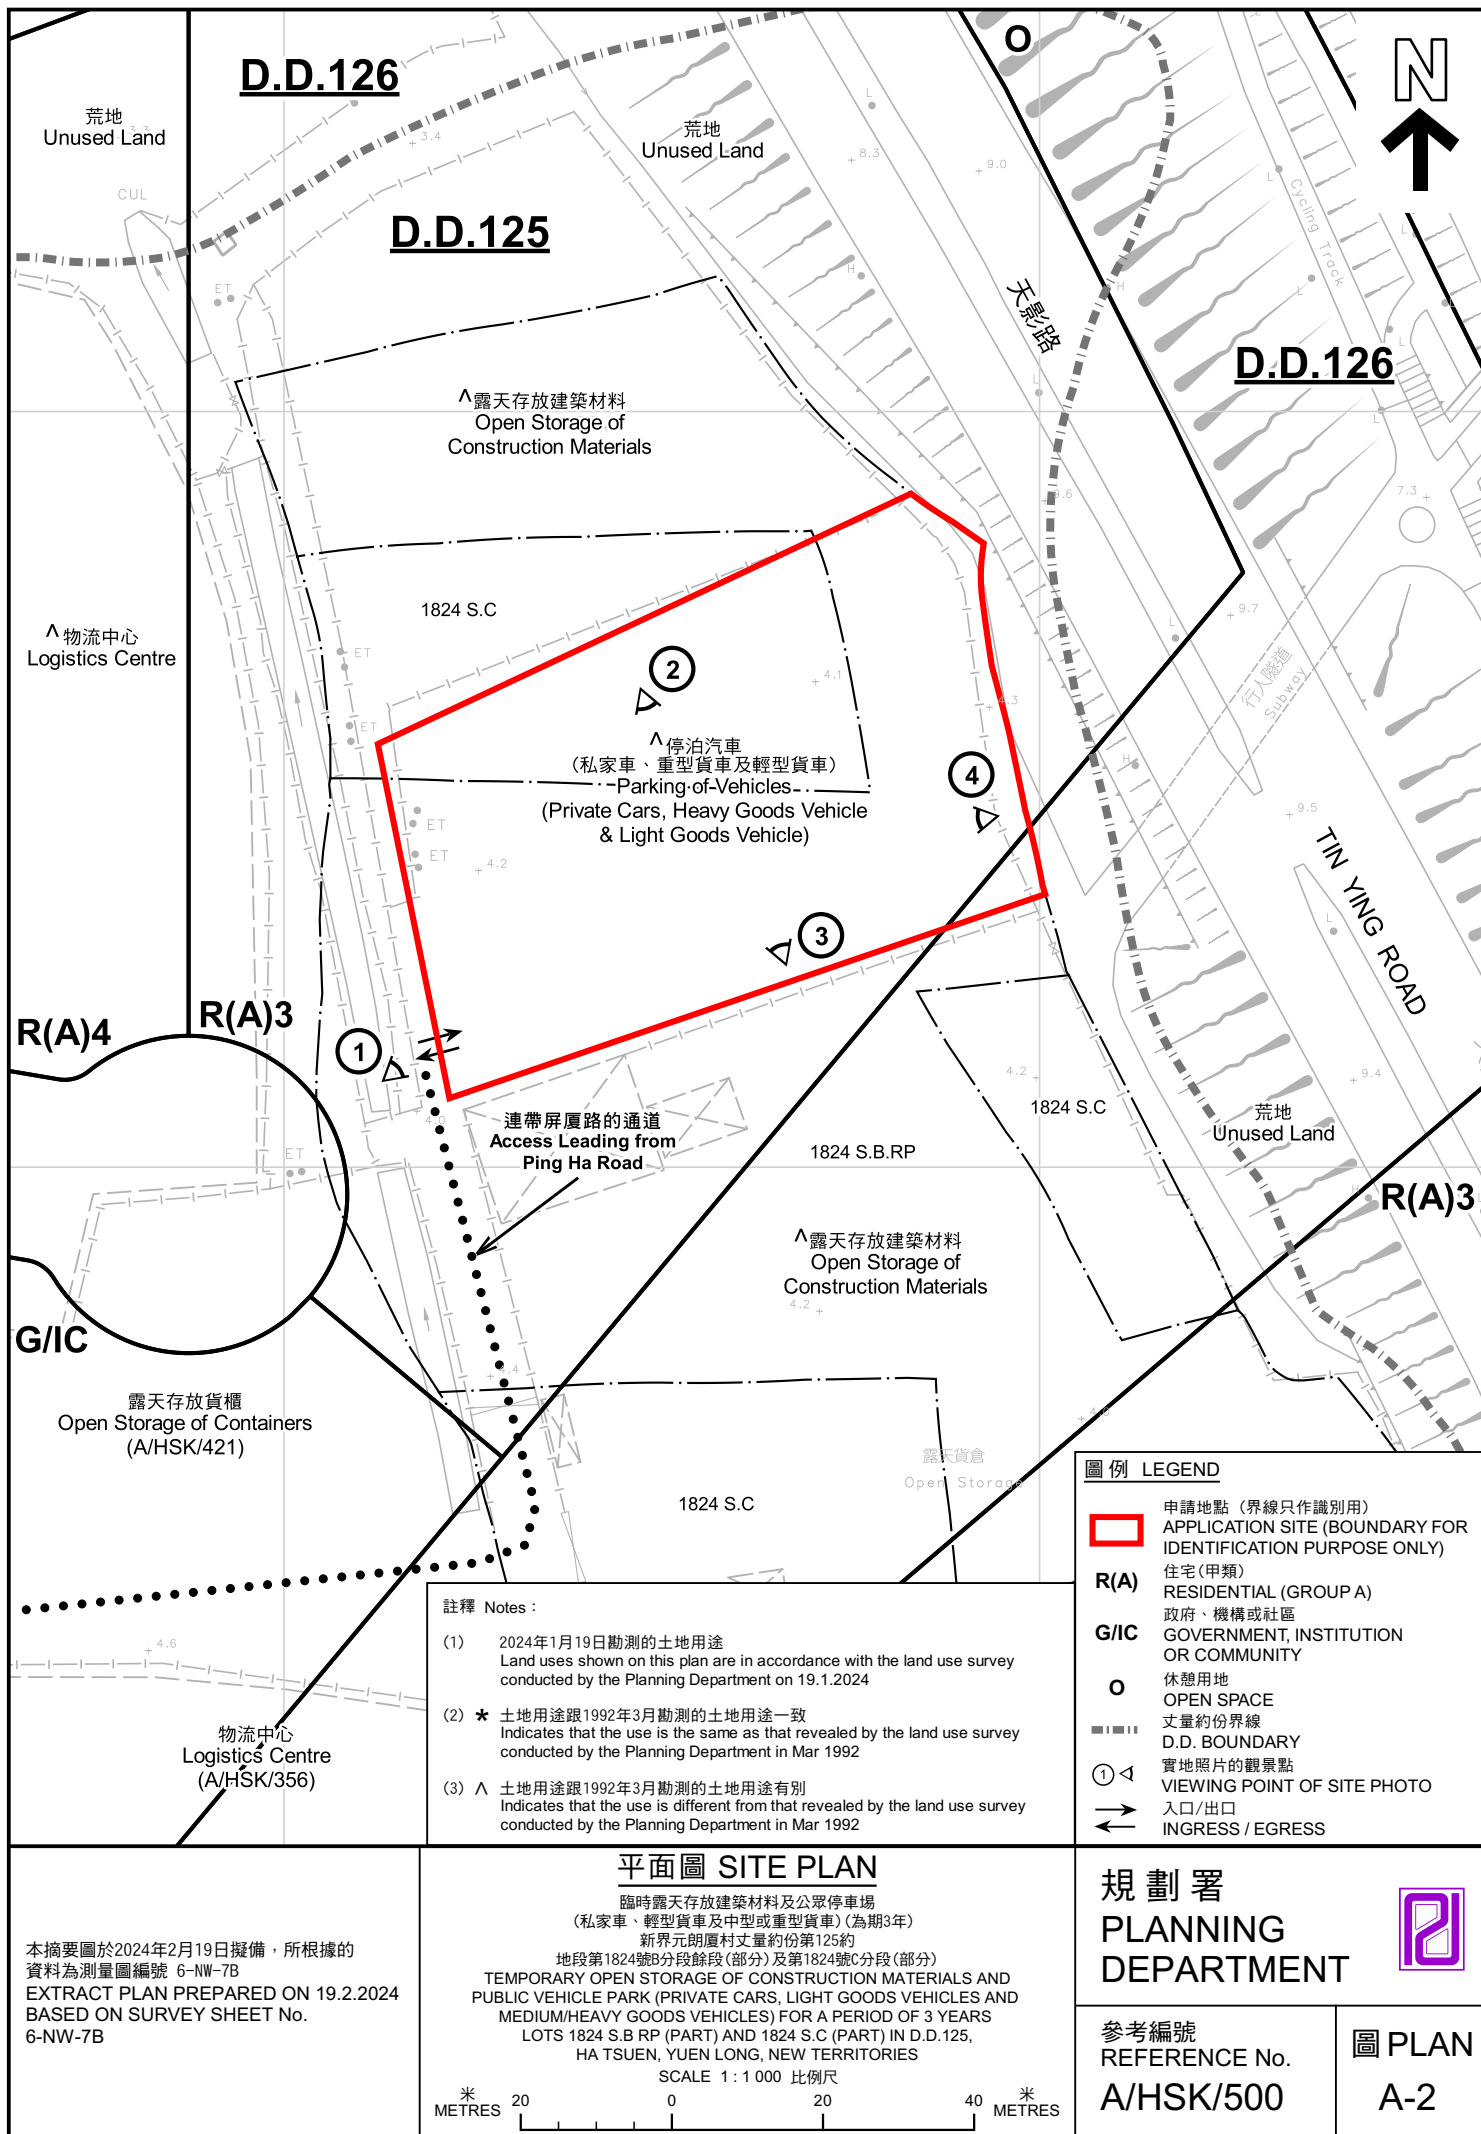



圖例 LEGEND

 申請地點(界線只作識別用)
APPLICATION SITE
(BOUNDARY FOR IDENTIFICATION
PURPOSE ONLY)

本摘要圖於2024年1月29日擬備，所根據
的資料為地政總署於2022年3月8日拍得
的航攝照片編號 E153038C
EXTRACT PLAN PREPARED ON 29.1.2024
BASED ON AERIAL PHOTO No.
E153038C TAKEN ON 8.3.2022
BY LANDS DEPARTMENT

航攝照片 AERIAL PHOTO

臨時露天存放建築材料及公眾停車場
(私家車、輕型貨車及中型或重型貨車)(為期3年)
新界元朗廈村丈量約份第125約
地段第1824號B分段餘段(部分)及第1824號C分段(部分)
TEMPORARY OPEN STORAGE OF CONSTRUCTION MATERIALS AND
PUBLIC VEHICLE PARK (PRIVATE CARS, LIGHT GOODS VEHICLES AND
MEDIUM/HEAVY GOODS VEHICLES) FOR A PERIOD OF 3 YEARS
LOTS 1824 S.B RP (PART) AND 1824 S.C (PART) IN D.D.125,
HA TSUEN, YUEN LONG, NEW TERRITORIES

規 劃 署
PLANNING
DEPARTMENT



參考編號
REFERENCE No.
A/HSK/500

圖 PLAN
A-3



實地照片 SITE PHOTOS

臨時露天存放建築材料及公眾停車場
(私家車、輕型貨車及中型或重型貨車) (為期3年)
新界元朗廈村丈量約份第125約

地段第1824號B分段餘段(部分)及第1824號C分段(部分)
TEMPORARY OPEN STORAGE OF CONSTRUCTION MATERIALS AND
PUBLIC VEHICLE PARK (PRIVATE CARS, LIGHT GOODS VEHICLES AND
MEDIUM/HEAVY GOODS VEHICLES) FOR A PERIOD OF 3 YEARS
LOTS 1824 S.B RP (PART) AND 1824 S.C (PART) IN D.D.125,
HA TSUEN, YUEN LONG, NEW TERRITORIES

規劃署
PLANNING
DEPARTMENT



參考編號
REFERENCE No.
A/HSK/500

圖 PLAN
A-4

本圖於2024年1月29日擬備，所根據的
資料為攝於2024年1月19日的實地照片
PLAN PREPARED ON 29.1.2024
BASED ON SITE PHOTOS
TAKEN ON 19.1.2024