


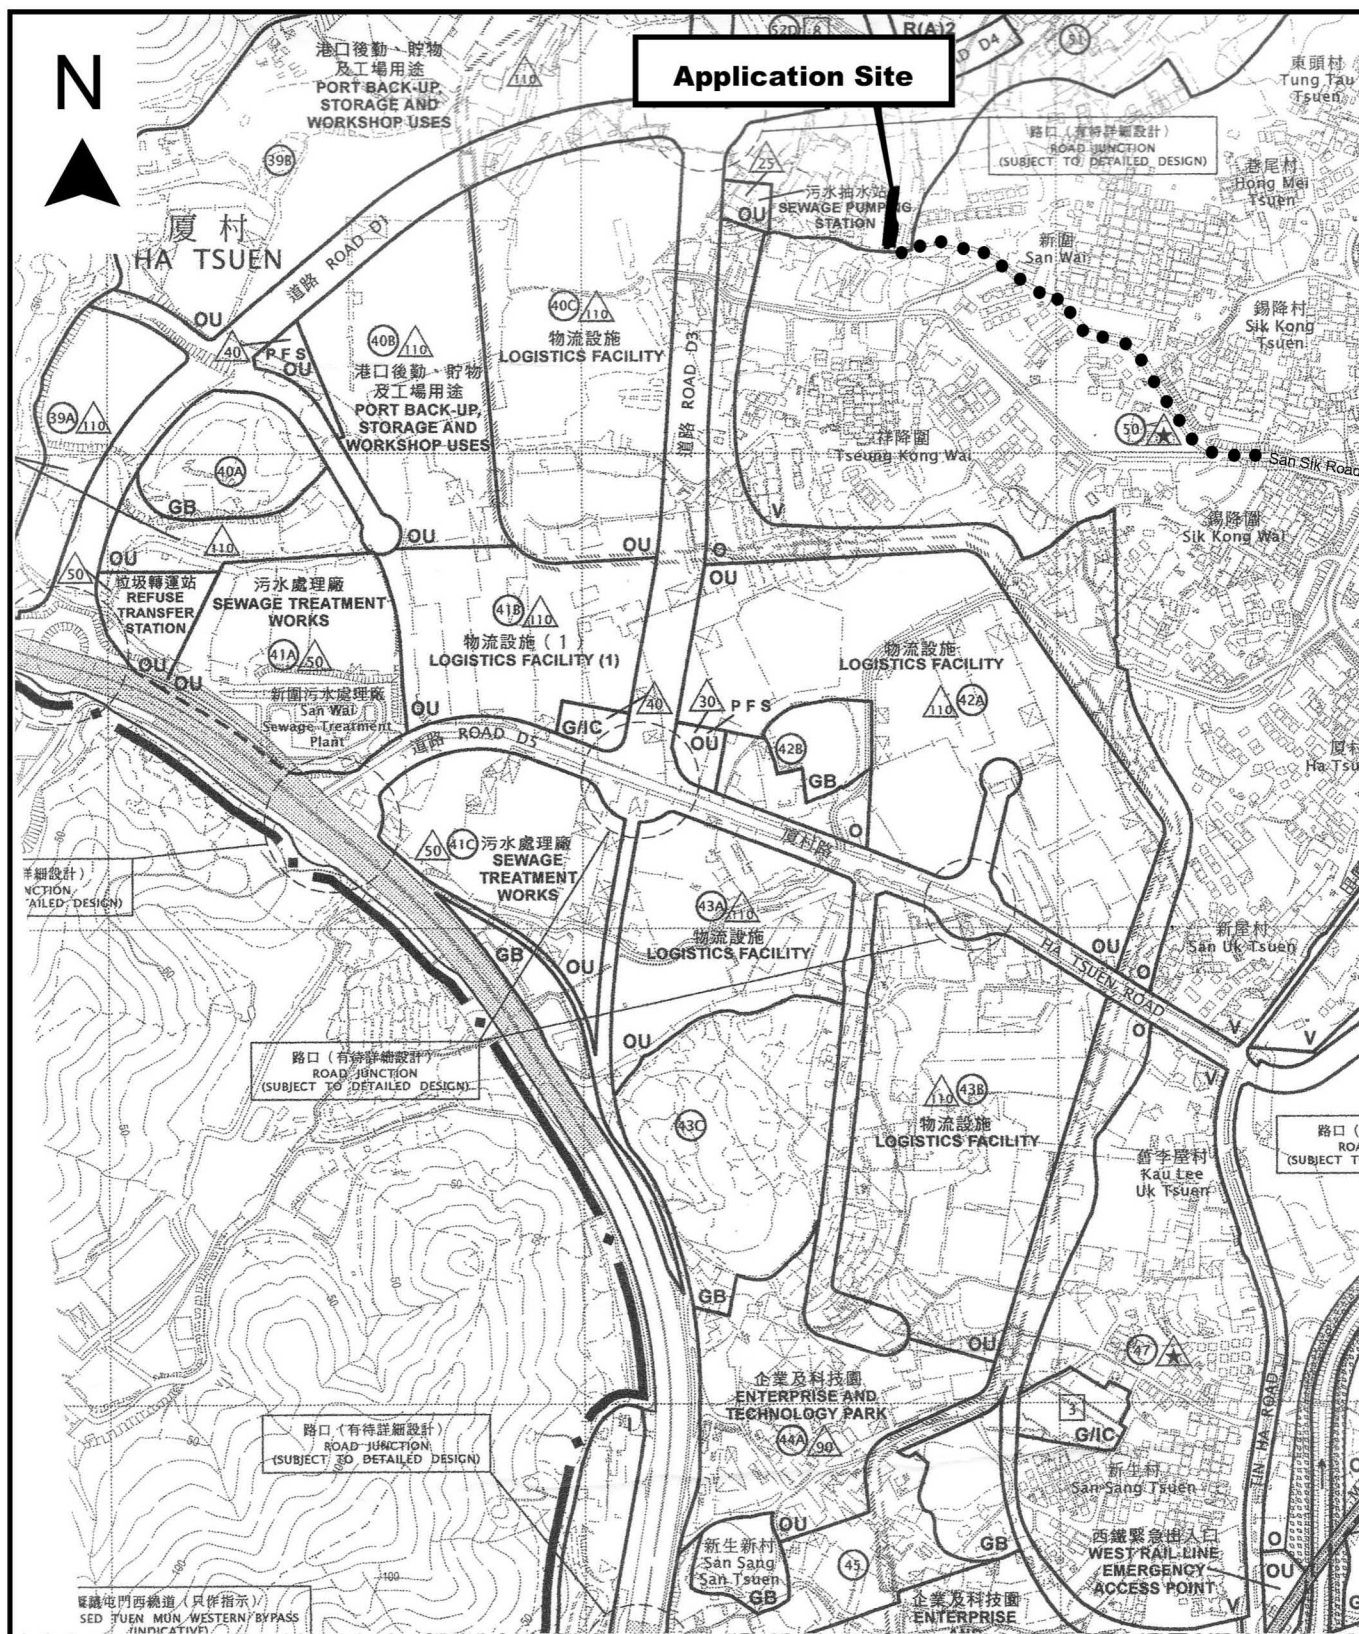


Project 項目名稱: Temporary Warehouse for Storage of Food Provision for a Period of 3 Years at Lots 674 (Part), 675 S.A (Part), 675 S.B (Part), 676, D.D. 125 & Adjoining Government Land, Ha Tsuen, Yuen Long, N.T.	Drawing Title 圖目: Location Plan Drawing No. 圖號: Figure 2	Remarks 備註: ●●● Vehicular access leading from San Sik Road Scale 比例: 1:7500
--	--	---

(摘錄自申請人於 1. 2. 2024 呈交的申請書)
(Extract from Applicant's Submission of 1.2.2024)

參考編號 REFERENCE No. A/HSK/507	繪圖 DRAWING A-1
---	---------------------------

N

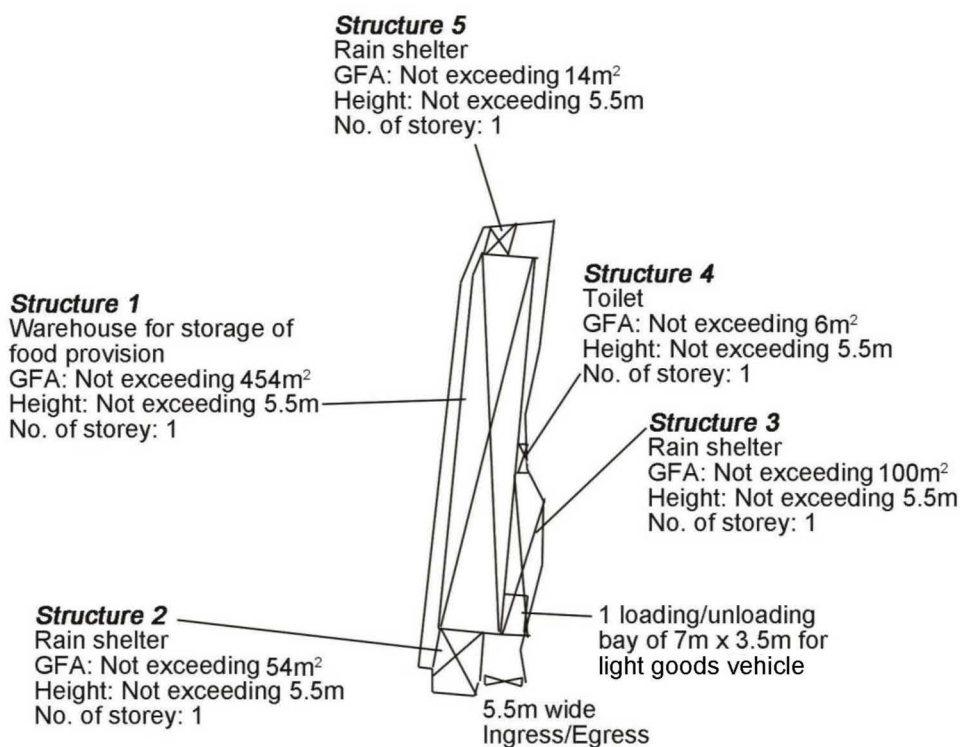

Project 項目名稱:

Temporary Warehouse for Storage of Food Provision for a Period of 3 Years at Lots 674 (Part), 675 S.A (Part), 675 S.B (Part), 676, D.D. 125 & Adjoining Government Land, Ha Tsuen, Yuen Long, N.T.

Drawing Title 圖目:

Proposed Layout Plan

Drawing No. 圖號:

Figure 3

Remarks 備註:


Scale 比例:

~~1:1000~~

(摘錄自申請人於 6. 2. 2024 呈交的補充資料)
(Extract from Applicant's Supplementary
Information Submitted on 6.2.2024)

參考編號
REFERENCE No.
A/HSK/507

繪圖 DRAWING
A-2

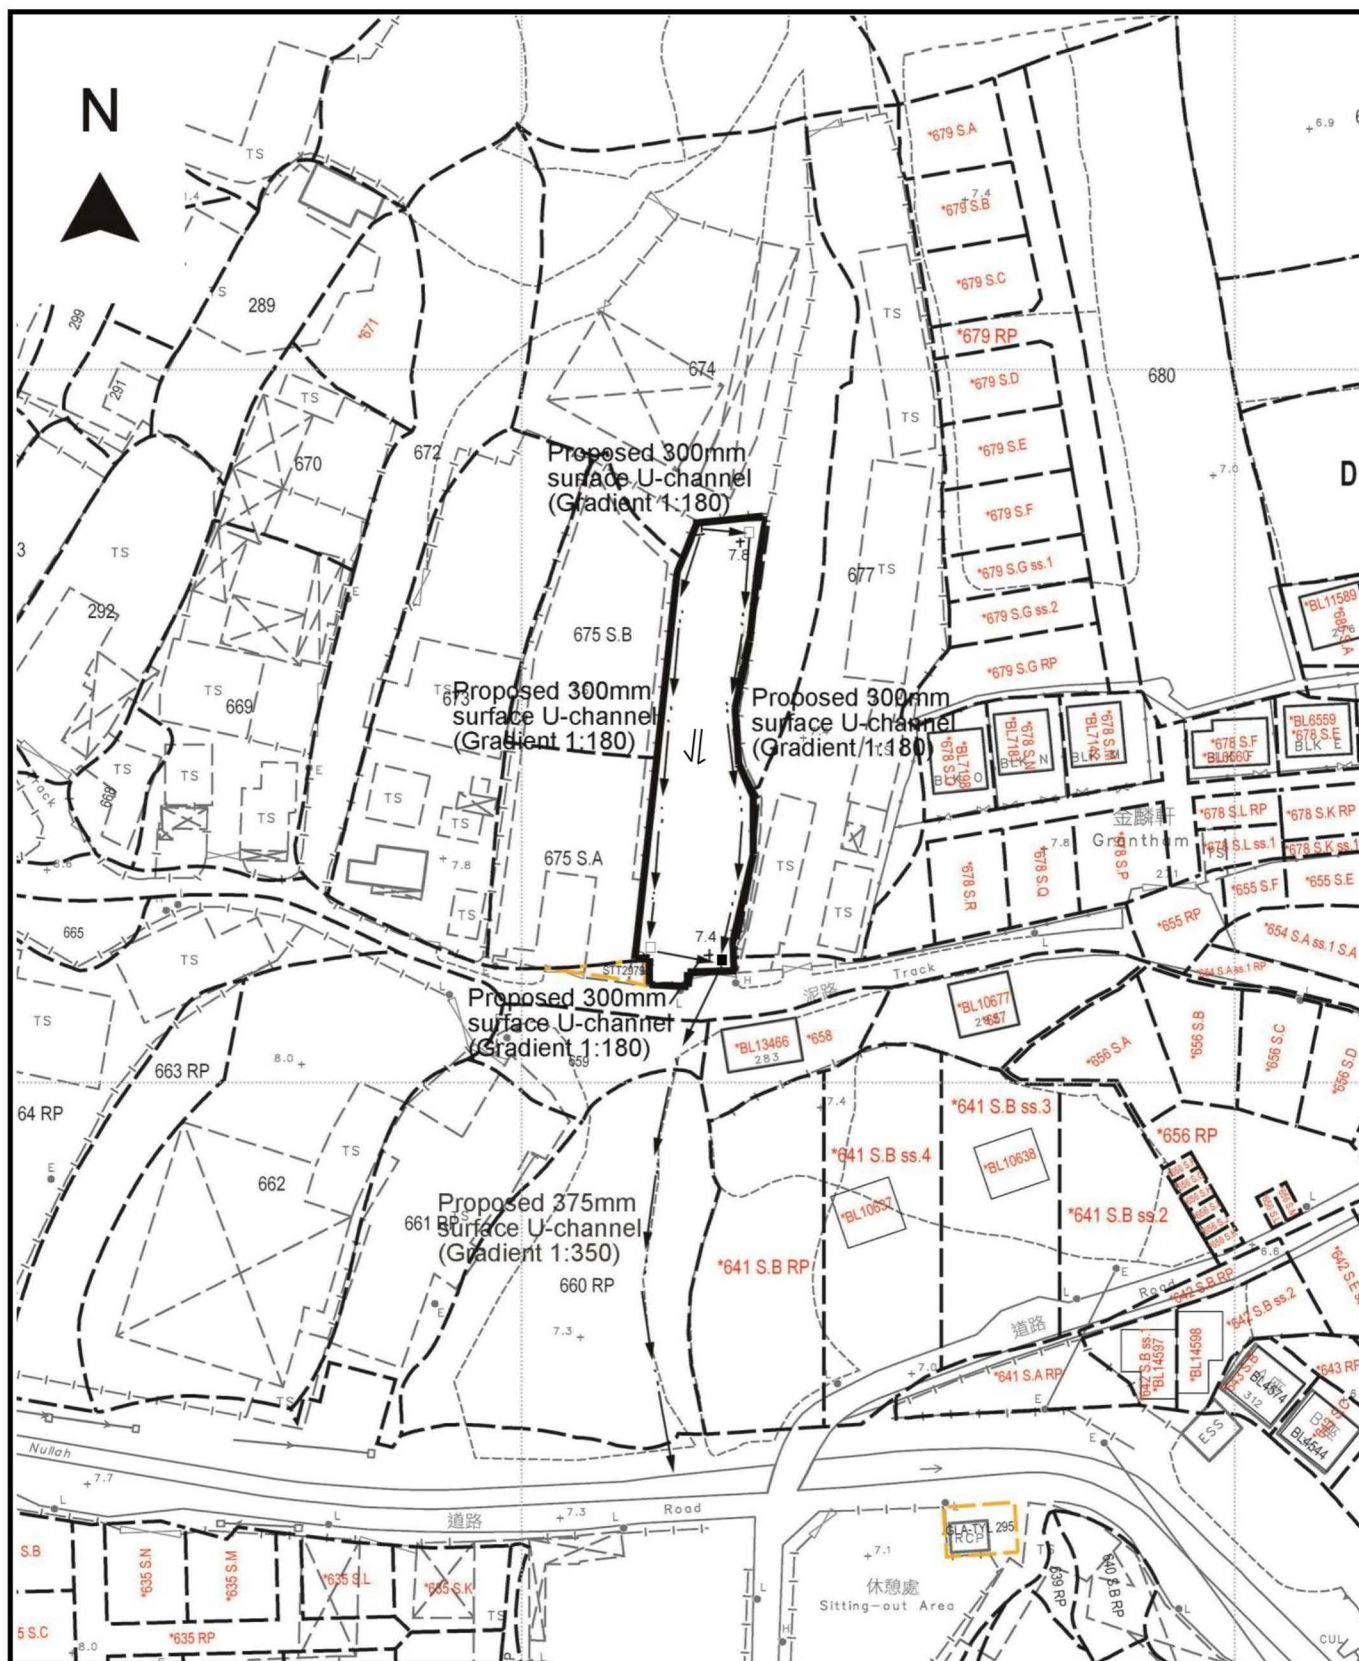

Project 項目名稱:

Temporary Warehouse for Storage of Food Provision for a Period of 3 Years at Lots 674 (Part), 675 S.A (Part), 675 S.B (Part), 676, D.D. 125 & Adjoining Government Land, Ha Tsuen, Yuen Long, N.T.

Drawing Title 圖目:

Proposed Drainage Plan

Drawing No. 圖號:

Figure 4

Remarks 備註:

+7.8 Level (in mPD)

⇐ Flow of surface runoff

□ Proposed catchpit

■ Proposed catchpit with sand trap


Scale 比例:


1:1000

(摘錄自申請人於 1. 2. 2024 呈交的申請書)
(Extract from Applicant's Submission of 1.2.2024)

參考編號
REFERENCE No.
A/HSK/507

繪圖 DRAWING
A-3

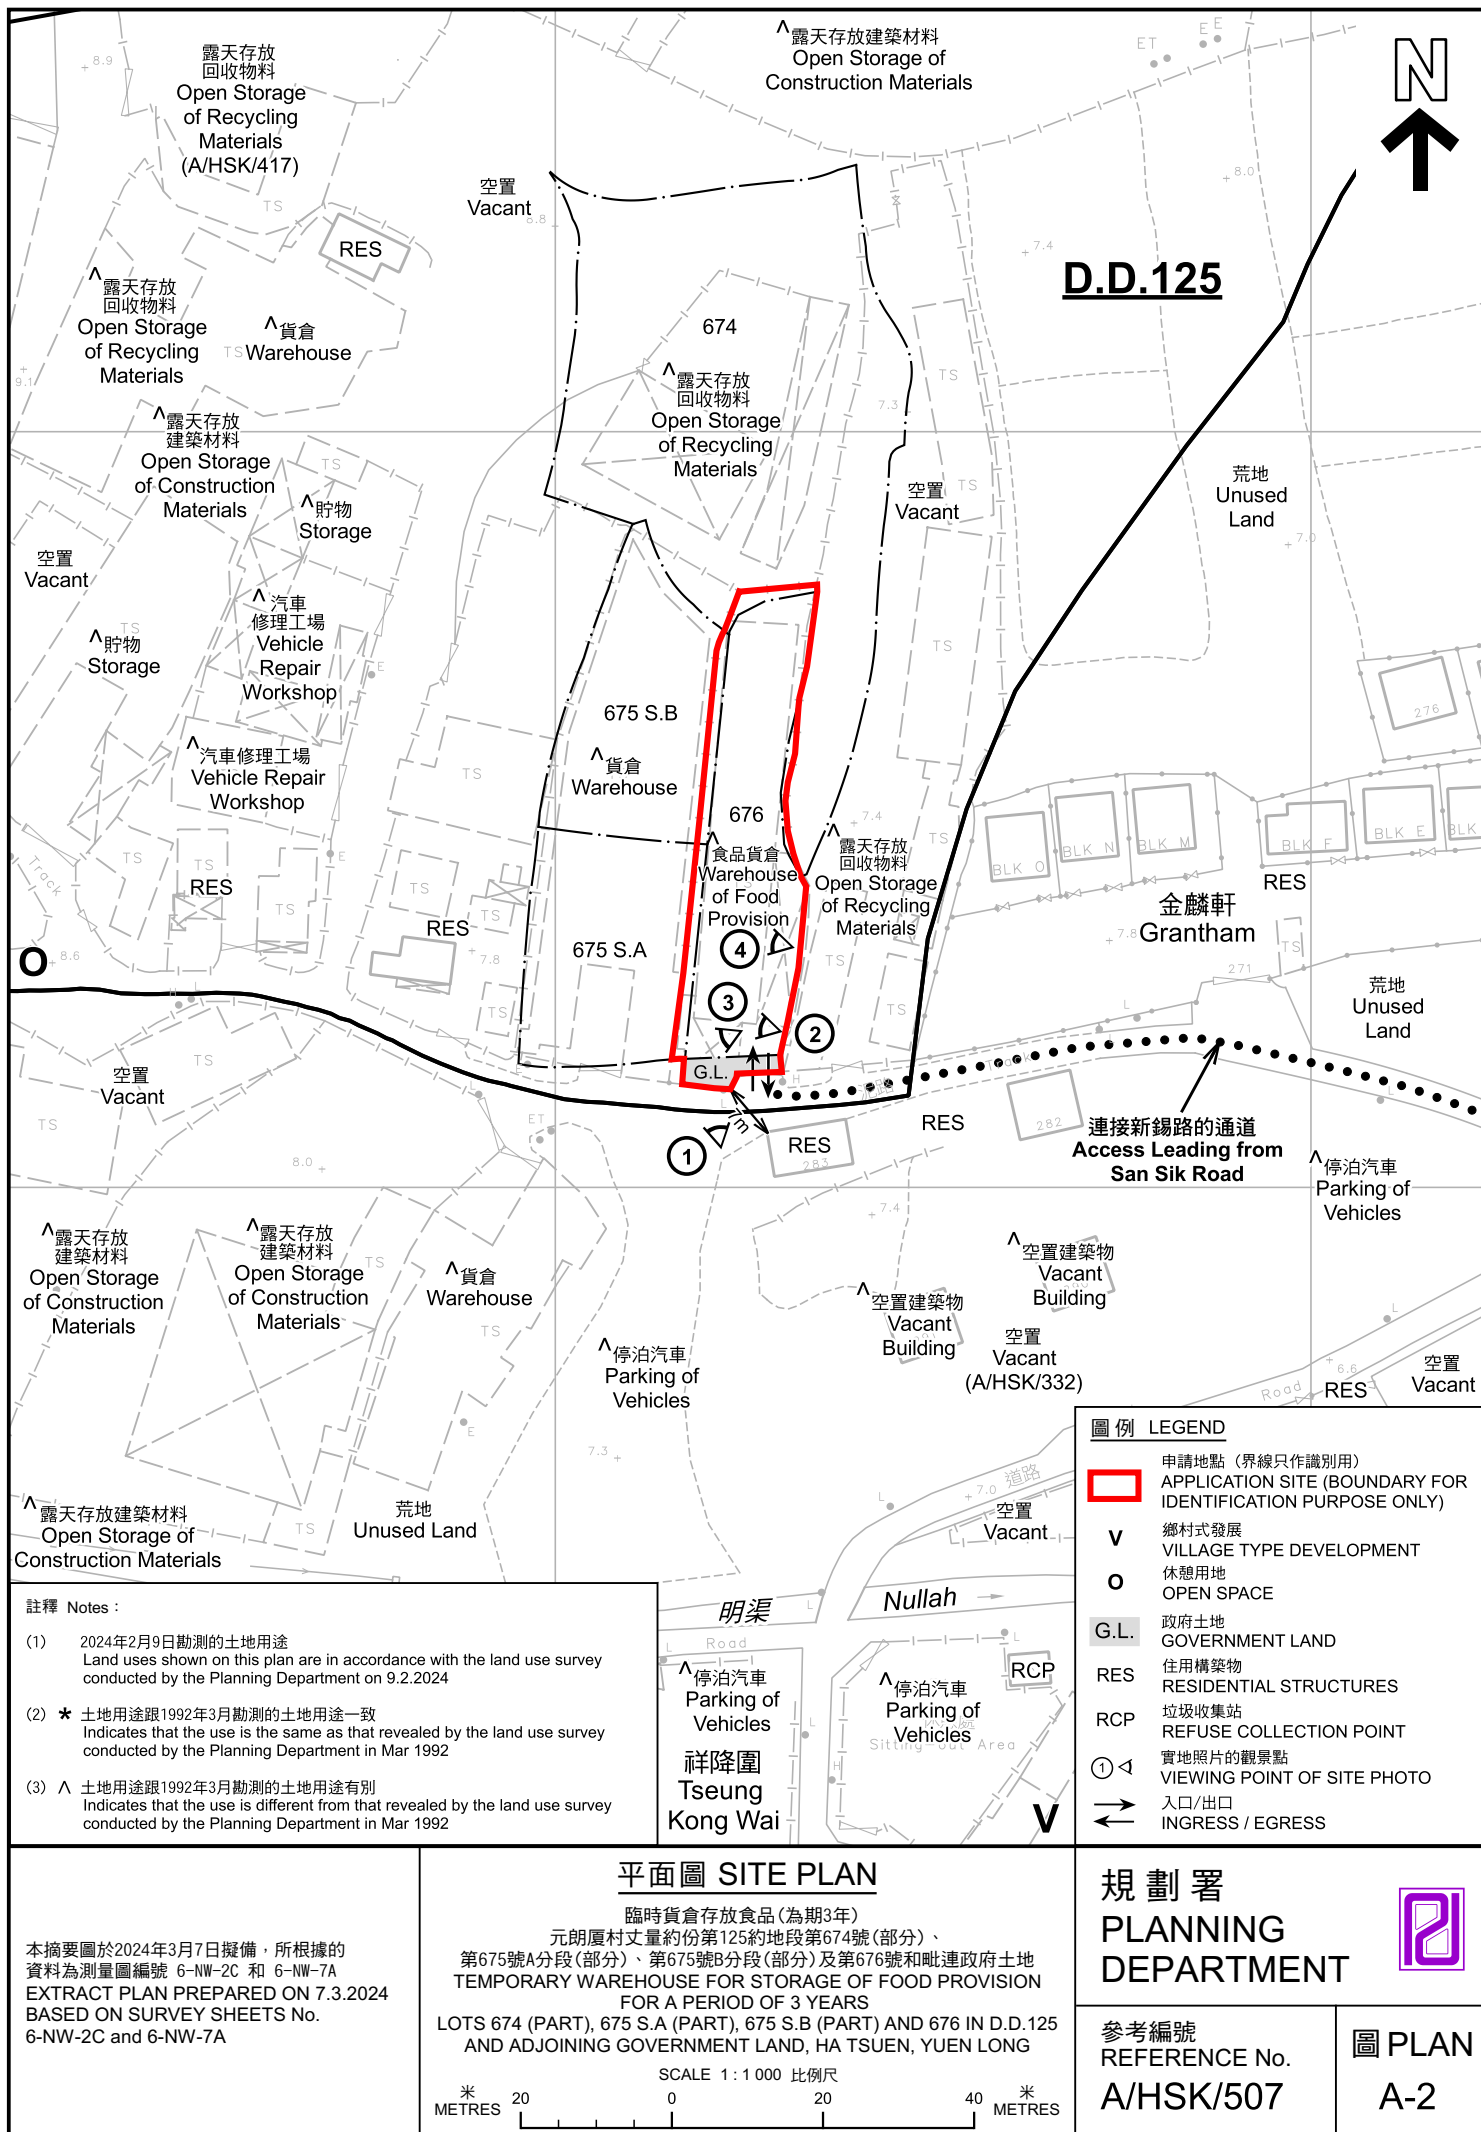

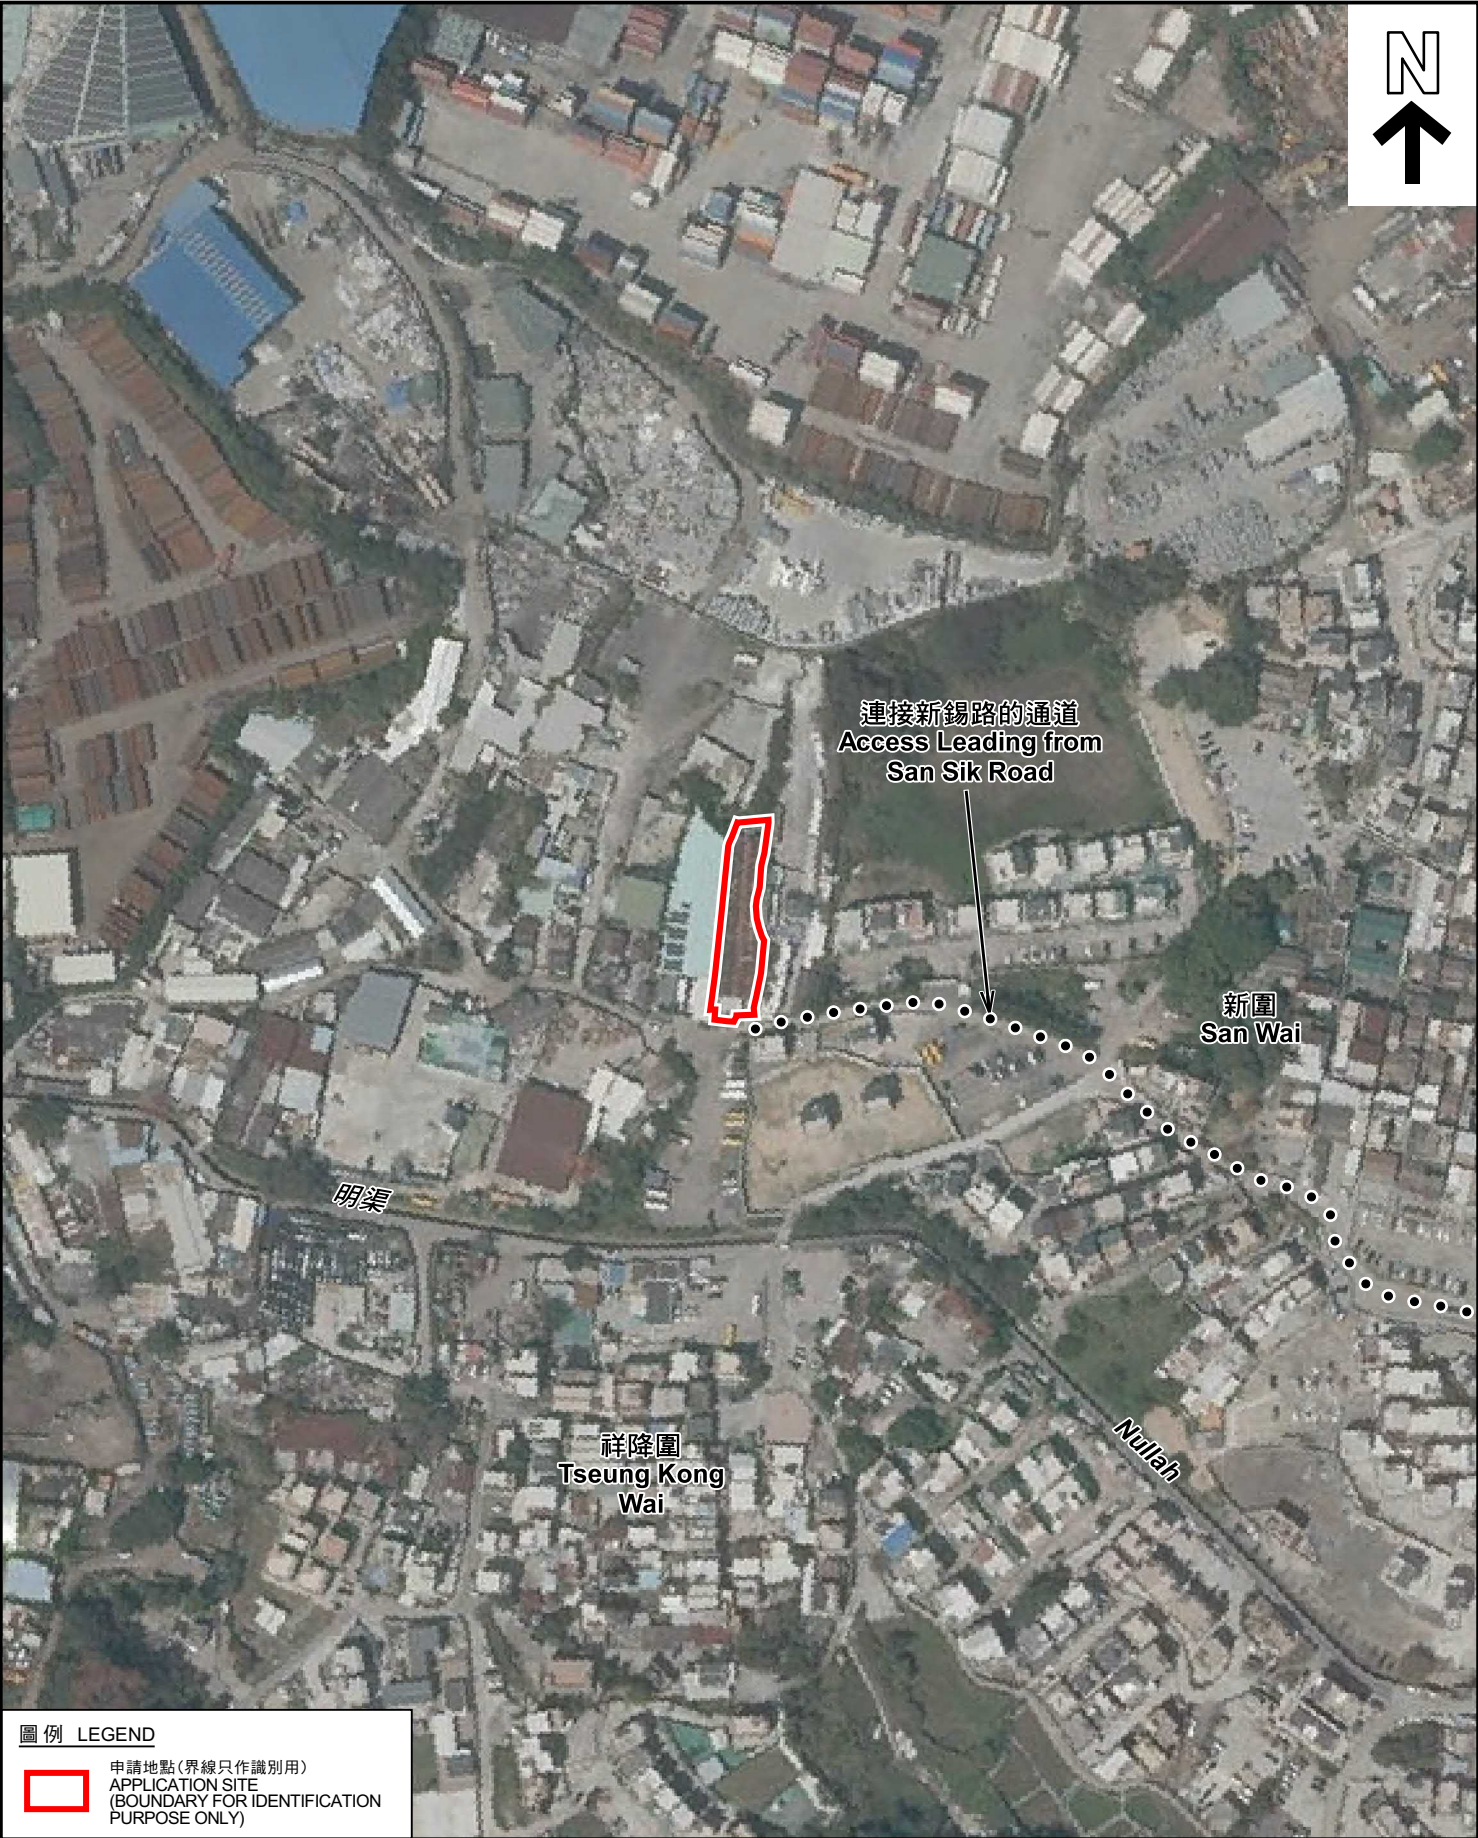

圖例 LEGEND

 申請地點 (界線只作識別用)
APPLICATION SITE
(BOUNDARY FOR IDENTIFICATION
PURPOSE ONLY)

本摘要圖於2024年2月20日擬備，所根據
的資料為地政總署於2022年3月8日拍得
的航攝照片編號 E153041C
EXTRACT PLAN PREPARED ON 20.2.2024
BASED ON AERIAL PHOTO No.
E153041C TAKEN ON 8.3.2022
BY LANDS DEPARTMENT

航攝照片 AERIAL PHOTO

臨時貨倉存放食品 (為期3年)
元朗廈村丈量約份第125約地段第674號(部分)、
第675號A分段(部分)、第675號B分段(部分)及第676號和毗連政府土地
TEMPORARY WAREHOUSE FOR STORAGE OF FOOD PROVISION
FOR A PERIOD OF 3 YEARS
LOTS 674 (PART), 675 S.A (PART), 675 S.B (PART) AND 676 IN D.D.125
AND ADJOINING GOVERNMENT LAND, HA TSUEN, YUEN LONG

規 劃 署
PLANNING
DEPARTMENT



參考編號
REFERENCE No.
A/HSK/507

圖 PLAN
A-3



申請地點界線只作識別用 APPLICATION SITE BOUNDARY FOR IDENTIFICATION PURPOSE ONLY

實地照片 SITE PHOTOS

本圖於2024年2月20日擬備，所根據的資料為攝於2024年2月9日的實地照片
PLAN PREPARED ON 20.2.2024
BASED ON SITE PHOTOS
TAKEN ON 9.2.2024

臨時貨倉存放食品(為期3年)
元朗廈村丈量約份第125約地段第674號(部分)、
第675號A分段(部分)、第675號B分段(部分)及第676號和毗連政府土地
TEMPORARY WAREHOUSE FOR STORAGE OF FOOD PROVISION
FOR A PERIOD OF 3 YEARS
LOTS 674 (PART), 675 S.A (PART), 675 S.B (PART) AND 676 IN D.D.125
AND ADJOINING GOVERNMENT LAND, HA TSUEN, YUEN LONG

規劃署
PLANNING
DEPARTMENT



參考編號
REFERENCE No.
A/HSK/507

圖 PLAN
A-4a



實地照片 SITE PHOTOS

本圖於2024年2月20日擬備，所根據的資料為攝於2024年2月9日的實地照片
PLAN PREPARED ON 20.2.2024
BASED ON SITE PHOTOS
TAKEN ON 9.2.2024

臨時貨倉存放食品(為期3年)
元朗厦村丈量約份第125約地段第674號(部分)、
第675號A分段(部分)、第675號B分段(部分)及第676號和毗連政府土地
TEMPORARY WAREHOUSE FOR STORAGE OF FOOD PROVISION
FOR A PERIOD OF 3 YEARS
LOTS 674 (PART), 675 S.A (PART), 675 S.B (PART) AND 676 IN D.D.125
AND ADJOINING GOVERNMENT LAND, HA TSUEN, YUEN LONG

規劃署
PLANNING
DEPARTMENT



參考編號
REFERENCE No.
A/HSK/507

圖 PLAN
A-4b