




(摘錄自申請人於 21.3.2024 呈交的補充資料)  
(Extract from Applicant's Supplementary  
Information Submitted on 21.3.2024)

參考編號  
REFERENCE No.  
A/HSK/512

繪圖 DRAWING  
A-1

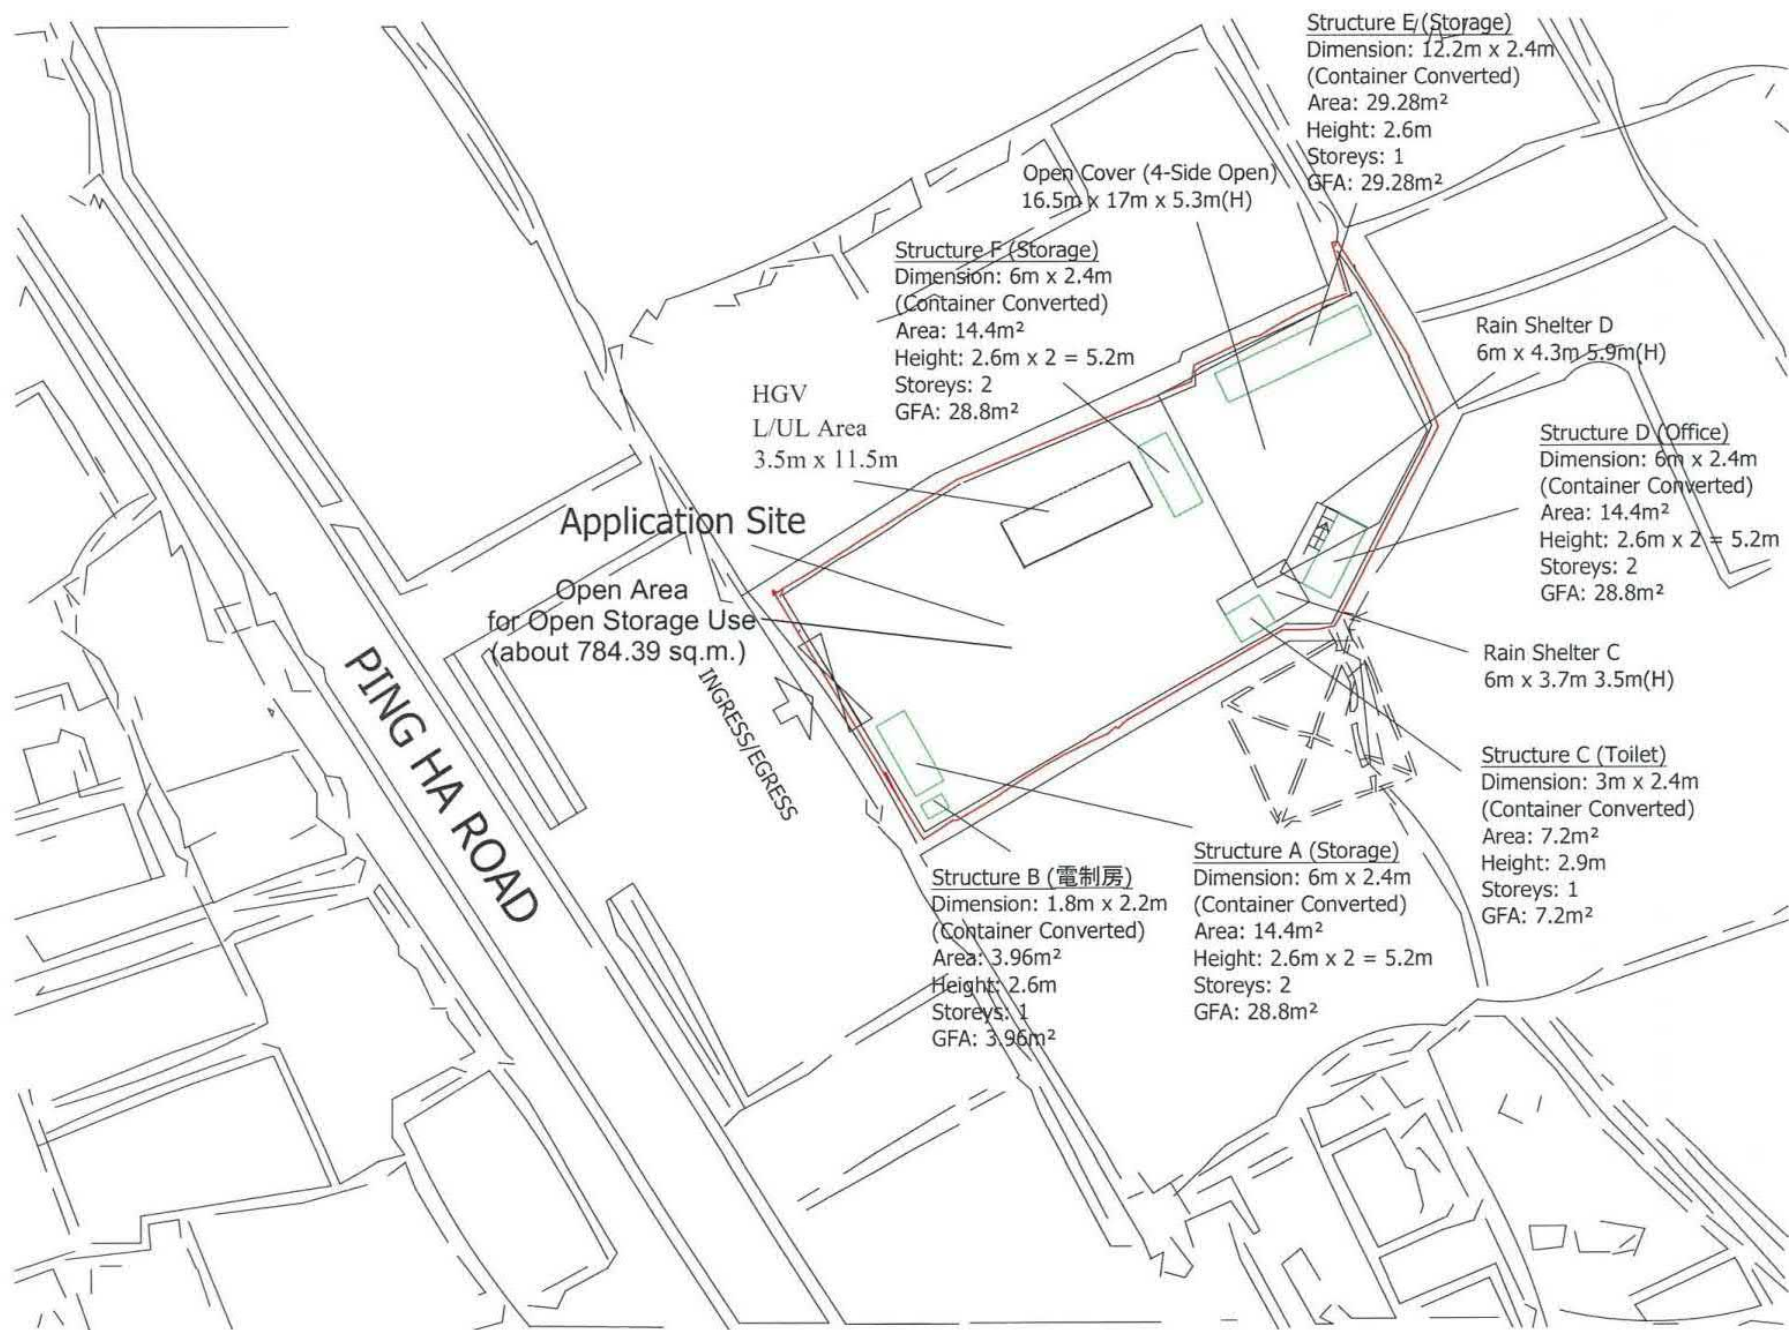

Application Site

INGRESS/EGRESS

PING HA ROAD



### LEGEND

- EMERGENCY LIGHT
- EXIT SIGN
- 5KG CO2 F.E.
- 4KG DRY POWDER F.E.

### F.S. NOTES

#### OTHERS

1. ALL EXITS AND EXIT ROUTES SHALL COMPLY WITH CODE OF PRACTICE & FSD C.L. 5/08 AND TO BE CLEARLY INDICATED BY ILLUMINATED "EXIT" SIGN AND DIRECTIONAL SIGNS IN CHINESE AND ENGLISH CHARACTERS OF NOT LESS THAN 125mm HIGH W/ 15mm WIDE STROKES.
2. EMERGENCY LIGHTING SHALL COMPLY WITH BS 5266 : PART 1 : 2016 AND BS EN 1838 : 2013 AND TO BE PROVIDED THROUGHOUT THE ENTIRE BUILDING EXCEPT THAT OF EXIT SIGNS.

#### PORTABLE FIRE EXTINGUISHER

1. 5KG CO2 F.E.
2. 4KG DRY POWDER F.E.


ADDRESS: LOTS 844 RP (PART),  
845 (PART) AND 850 S.B. RP (PART)  
IN D.D.125, HA TSUEN, YUEN LONG


APPLICATION NO.: TPB/A/HSK/512

SCALE: 1 : 100 @ A3

(摘錄自申請人於 21.3.2024 呈交的補充資料)  
(Extract from Applicant's Supplementary  
Information Submitted on 21.3.2024)

|                                    |                   |
|------------------------------------|-------------------|
| 參考編號<br>REFERENCE No.<br>A/HSK/512 | 繪圖 DRAWING<br>A-2 |
|------------------------------------|-------------------|

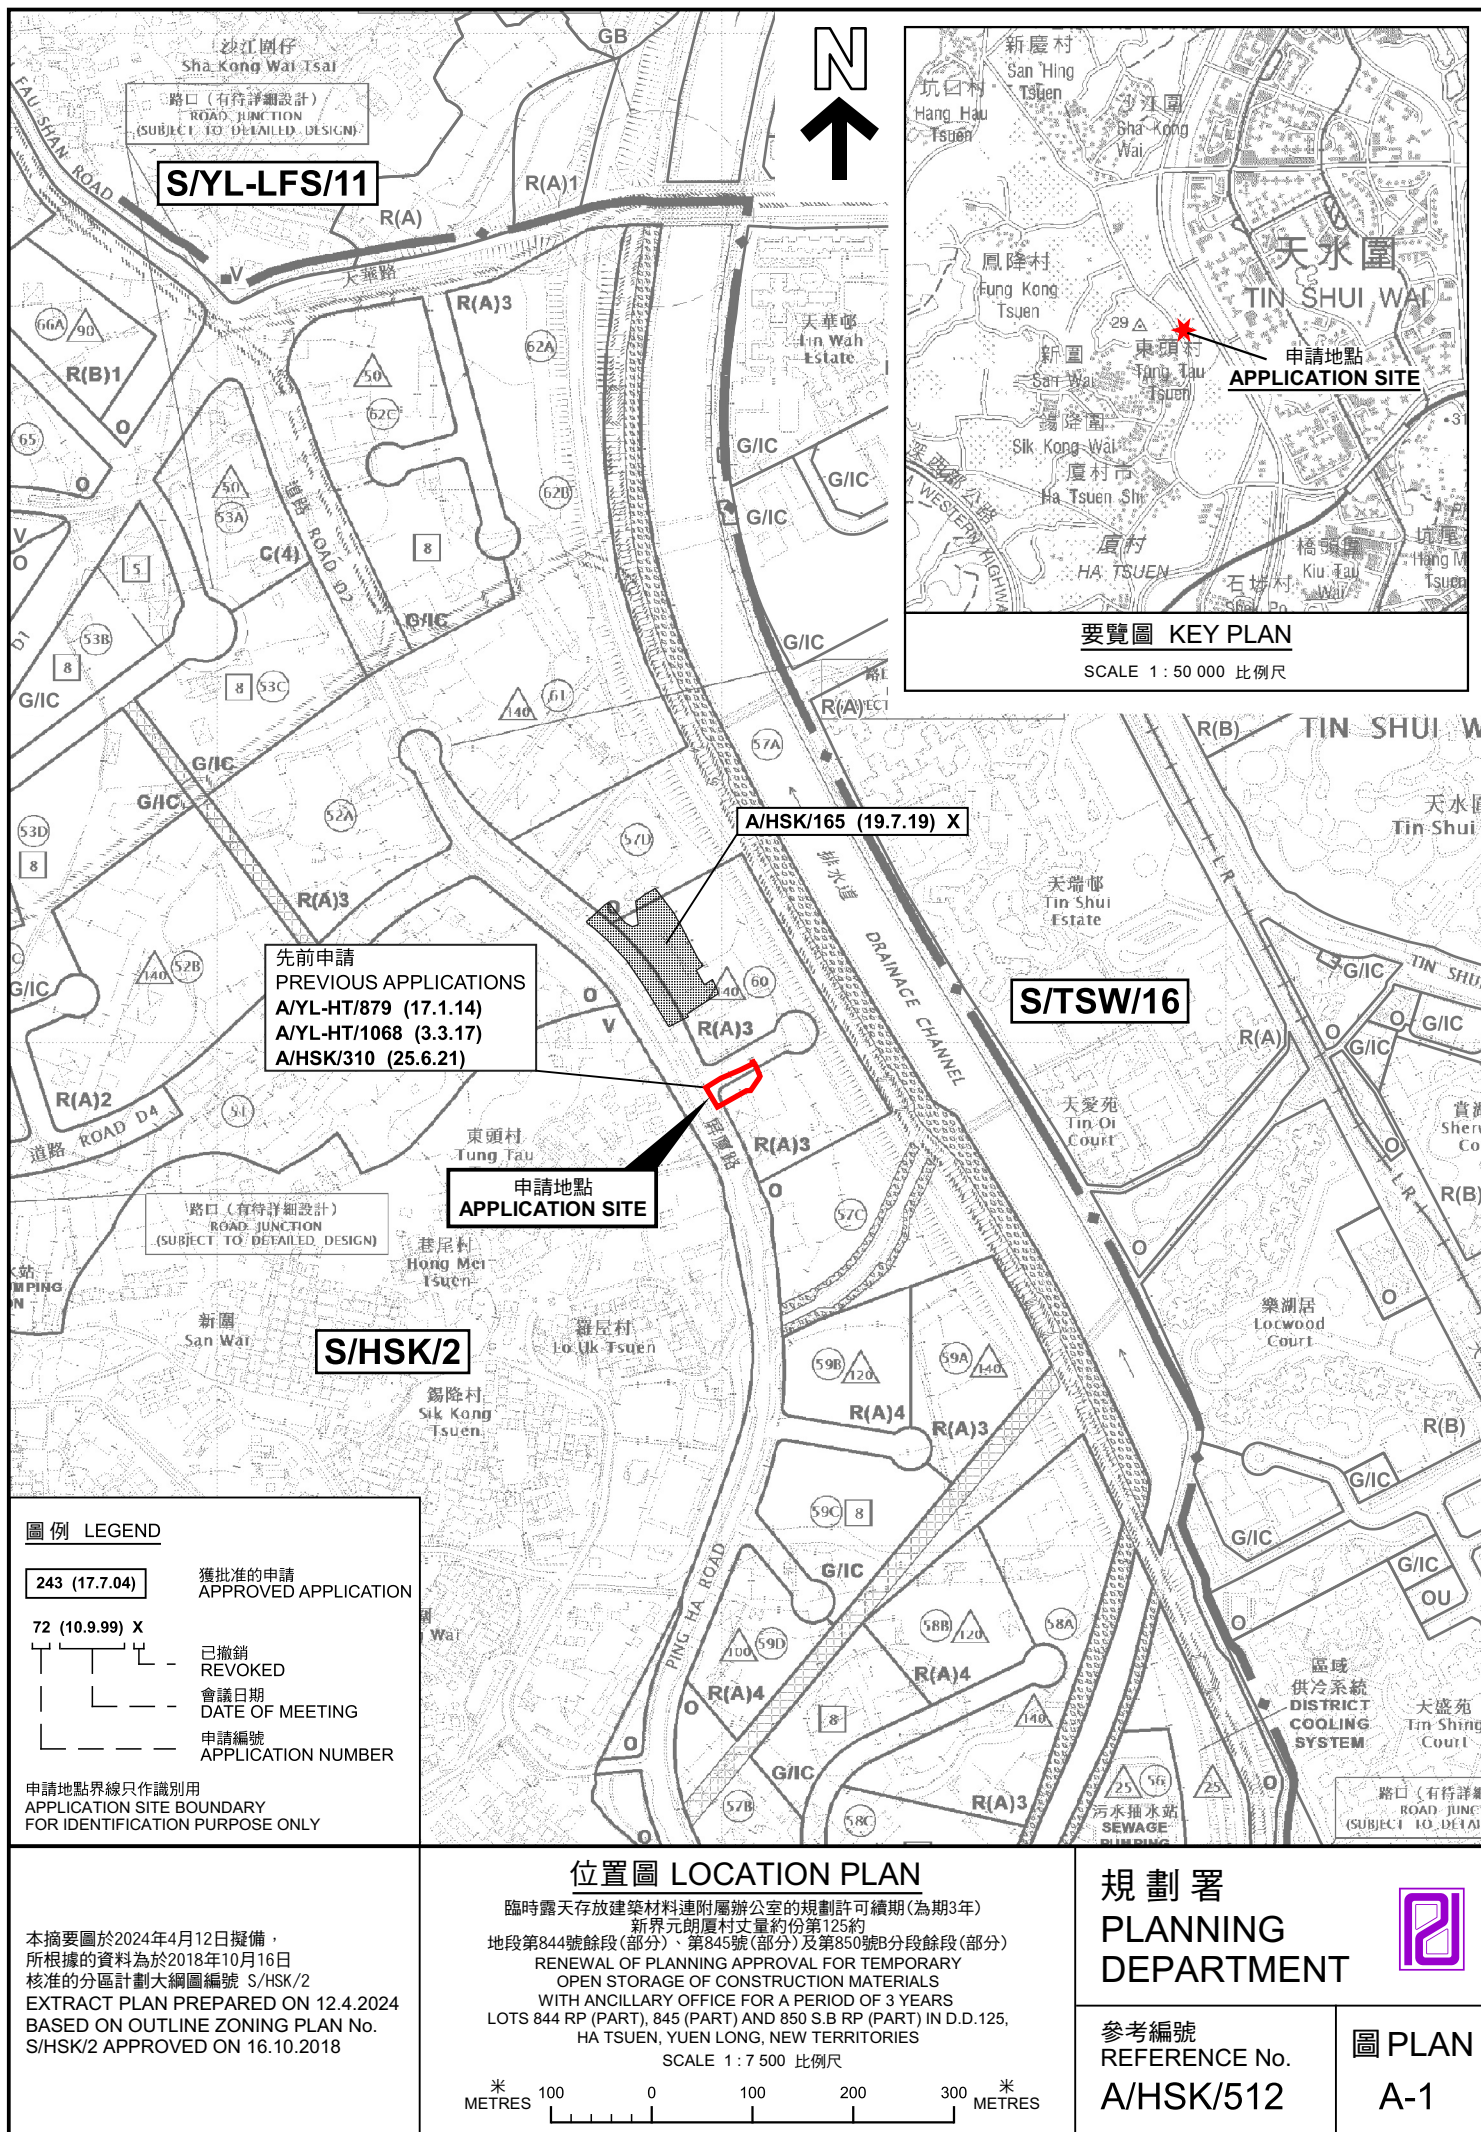

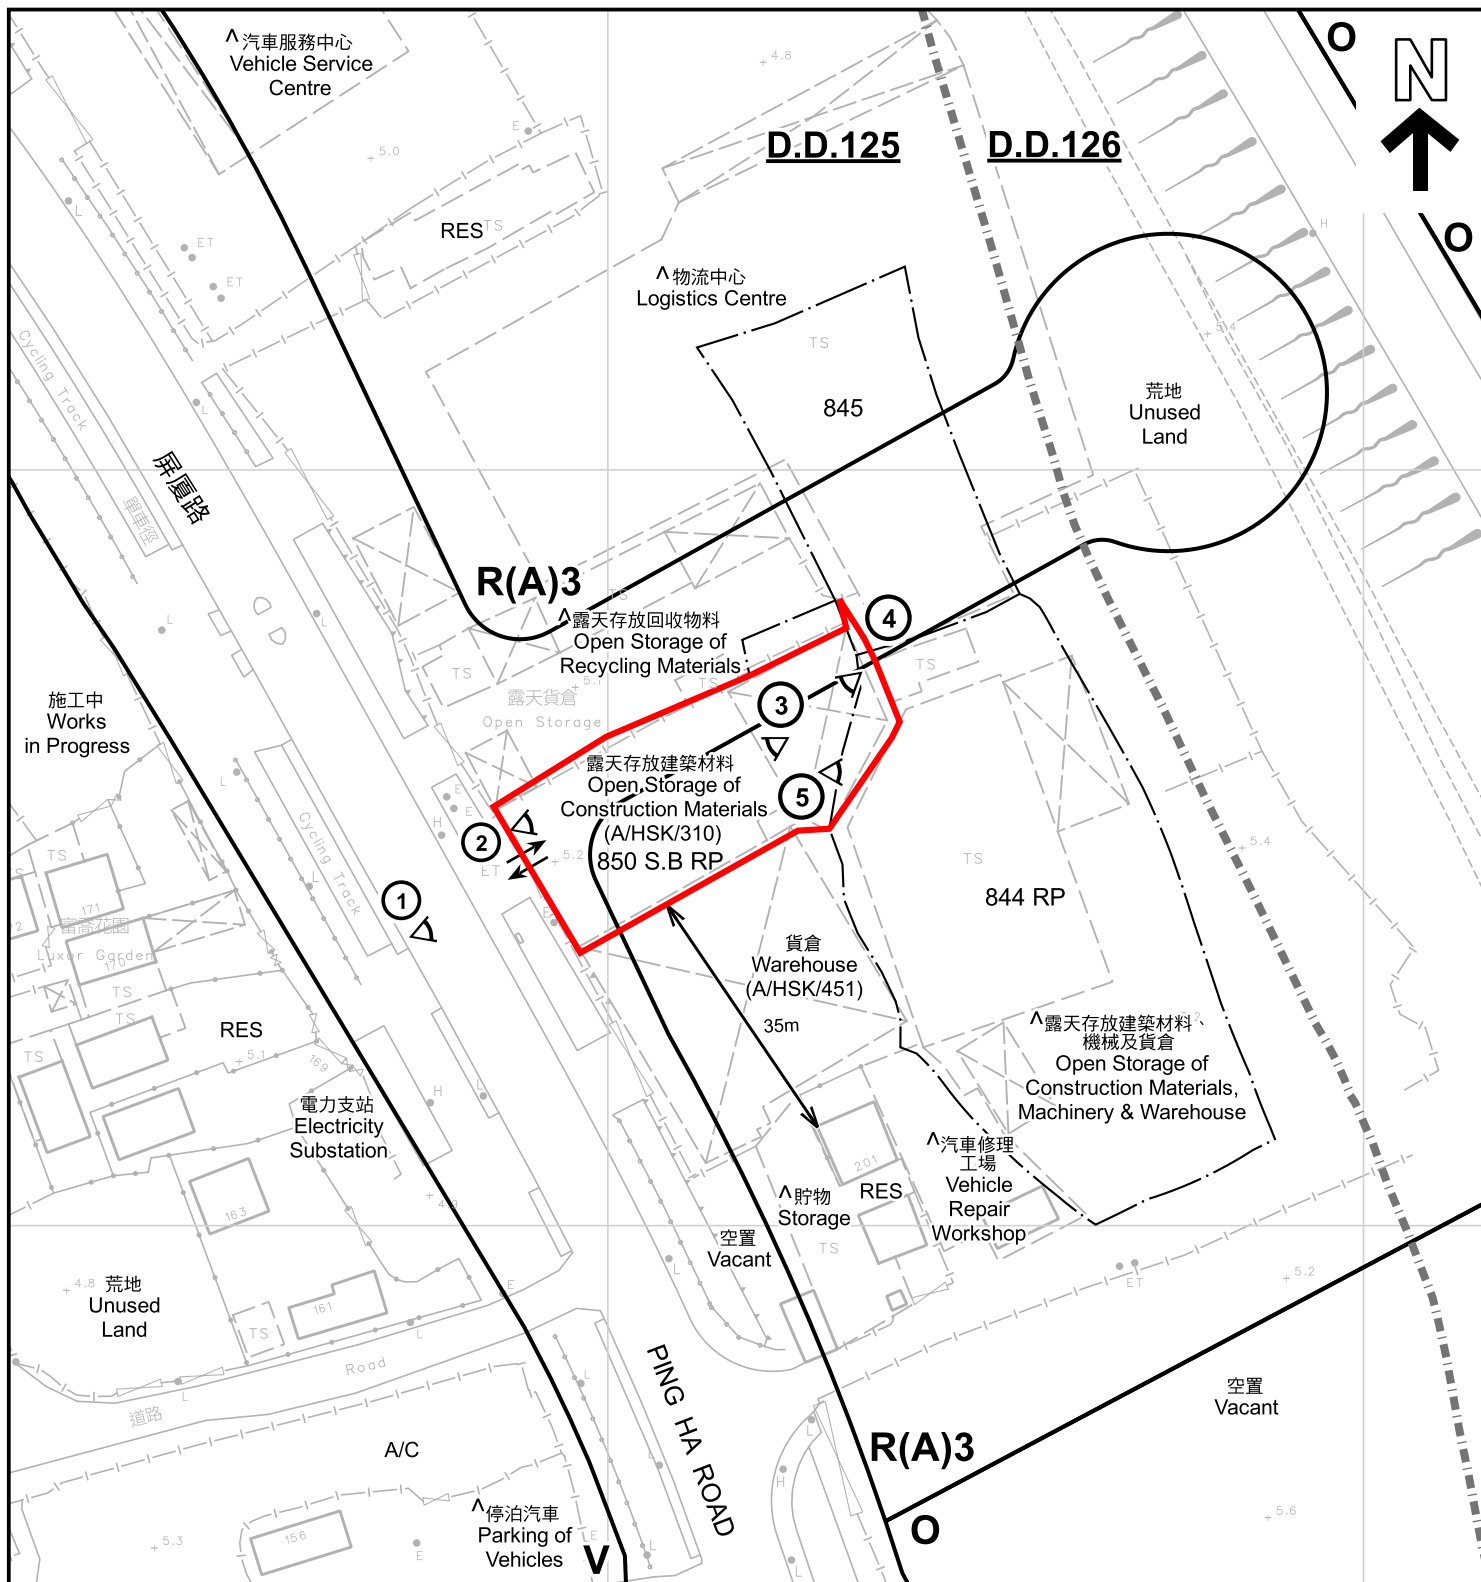

註釋 Notes:

- (1) 2024年3月26日勘測的土地用途  
Land uses shown on this plan are in accordance with the land use survey conducted by the Planning Department on 26.3.2024
- (2) \* 土地用途跟1992年3月勘測的土地用途一致  
Indicates that the use is the same as that revealed by the land use survey conducted by the Planning Department in Mar 1992
- (3) ^ 土地用途跟1992年3月勘測的土地用途有別  
Indicates that the use is different from that revealed by the land use survey conducted by the Planning Department in Mar 1992

圖例 LEGEND

- 申請地點 (界線只作識別用)  
APPLICATION SITE (BOUNDARY FOR IDENTIFICATION PURPOSE ONLY)
- R(A) 住宅(甲類)  
RESIDENTIAL (GROUP A)
- V 鄉村式發展  
VILLAGE TYPE DEVELOPMENT
- O 休憩用地  
OPEN SPACE
- RES 住用構築物  
RESIDENTIAL STRUCTURES

- A/C 常耕農地  
CULTIVATED AGRICULTURAL LAND
- ① 實地照片的觀景點  
VIEWING POINT OF SITE PHOTO
- 入口/出口  
INGRESS / EGRESS
- 丈量約份界線  
D.D. BOUNDARY

平面圖 SITE PLAN

臨時露天存放建築材料連附屬辦公室的規劃許可續期(為期3年)  
新界元朗厦村丈量約份第125約  
地段第844號餘段(部分)、第845號(部分)及第850號B分段餘段(部分)  
RENEWAL OF PLANNING APPROVAL FOR TEMPORARY  
OPEN STORAGE OF CONSTRUCTION MATERIALS  
WITH ANCILLARY OFFICE FOR A PERIOD OF 3 YEARS  
LOTS 844 RP (PART), 845 (PART) AND 850 S.B RP (PART) IN D.D.125,  
HA TSUEN, YUEN LONG, NEW TERRITORIES

SCALE 1:1 000 比例尺

米 20 0 20 40 米  
METRES


規劃署  
PLANNING  
DEPARTMENT



參考編號  
REFERENCE No.  
A/HSK/512

圖 PLAN  
A-2

本摘要圖於2024年4月17日擬備，所根據的  
資料為測量圖編號 6-NW-2D  
EXTRACT PLAN PREPARED ON 17.4.2024  
BASED ON SURVEY SHEET No.  
6-NW-2D

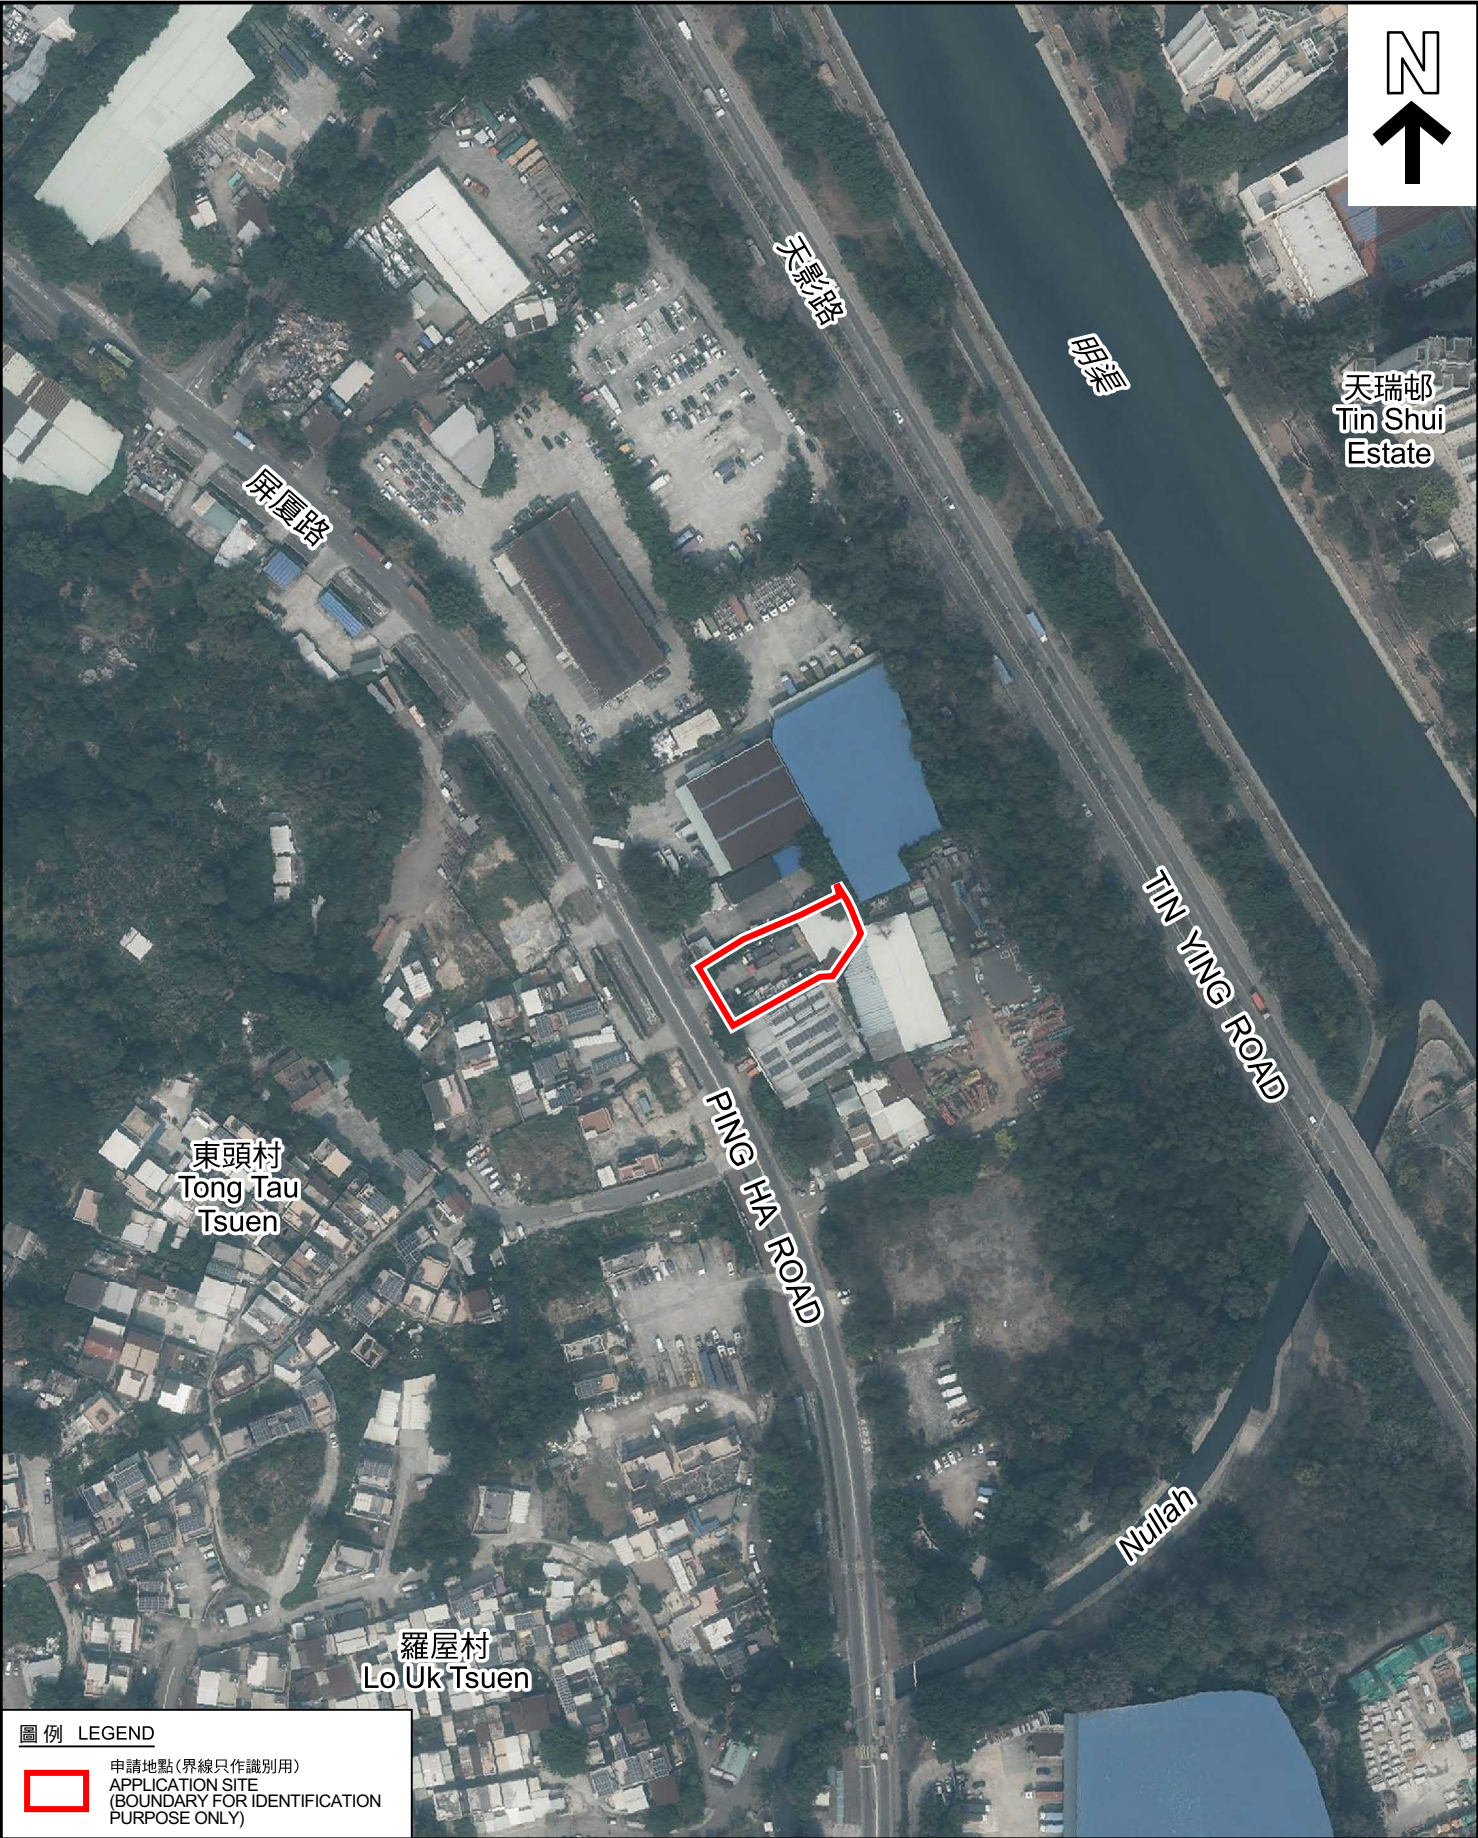

圖例 LEGEND

 申請地點(界線只作識別用)  
APPLICATION SITE  
(BOUNDARY FOR IDENTIFICATION  
PURPOSE ONLY)

本摘要圖於2024年4月17日擬備，所根據  
的資料為地政總署於2023年2月24日拍得  
的航攝照片編號 E186987C  
EXTRACT PLAN PREPARED ON 17.4.2024  
BASED ON AERIAL PHOTO No.  
E186987C TAKEN ON 24.2.2023  
BY LANDS DEPARTMENT

航攝照片 AERIAL PHOTO

臨時露天存放建築材料連附屬辦公室的規劃許可續期(為期3年)  
新界元朗廈村丈量約份第125約  
地段第844號餘段(部分)、第845號(部分)及第850號B分段餘段(部分)  
RENEWAL OF PLANNING APPROVAL FOR TEMPORARY  
OPEN STORAGE OF CONSTRUCTION MATERIALS  
WITH ANCILLARY OFFICE FOR A PERIOD OF 3 YEARS  
LOTS 844 RP (PART), 845 (PART) AND 850 S.B RP (PART) IN D.D.125,  
HA TSUEN, YUEN LONG, NEW TERRITORIES

規 劃 署  
PLANNING  
DEPARTMENT



參考編號  
REFERENCE No.  
A/HSK/512

圖 PLAN  
A-3



### 實地照片 SITE PHOTOS

臨時露天存放建築材料連附屬辦公室的規劃許可續期(為期3年)  
 新界元朗廈村丈量約份第125約  
 地段第844號餘段(部分)、第845號(部分)及第850號B分段餘段(部分)  
 RENEWAL OF PLANNING APPROVAL FOR TEMPORARY  
 OPEN STORAGE OF CONSTRUCTION MATERIALS  
 WITH ANCILLARY OFFICE FOR A PERIOD OF 3 YEARS  
 LOTS 844 RP (PART), 845 (PART) AND 850 S.B RP (PART) IN D.D.125,  
 HA TSUEN, YUEN LONG, NEW TERRITORIES


規 劃 署  
 PLANNING  
 DEPARTMENT



參考編號  
 REFERENCE No.  
 A/HSK/512

圖 PLAN  
 A-4a

本圖於2024年4月17日擬備，所根據的  
 資料為攝於2024年3月26日的實地照片  
 PLAN PREPARED ON 17.4.2024  
 BASED ON SITE PHOTOS  
 TAKEN ON 26.3.2024

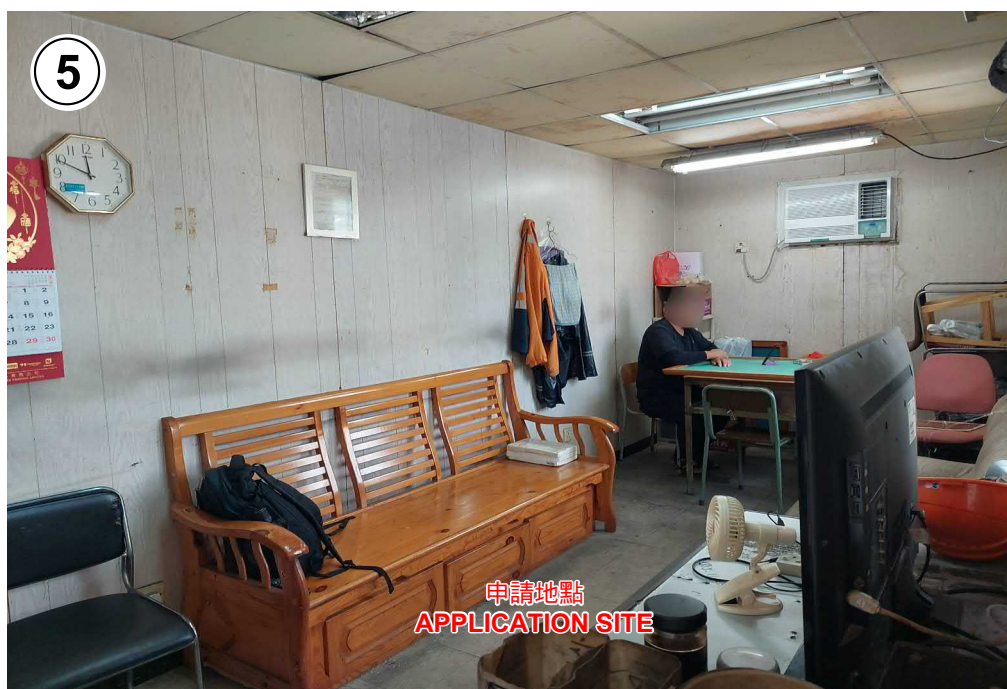

### 實地照片 SITE PHOTOS

臨時露天存放建築材料連附屬辦公室的規劃許可續期(為期3年)  
 新界元朗廈村丈量約份第125約  
 地段第844號餘段(部分)、第845號(部分)及第850號B分段餘段(部分)  
 RENEWAL OF PLANNING APPROVAL FOR TEMPORARY  
 OPEN STORAGE OF CONSTRUCTION MATERIALS  
 WITH ANCILLARY OFFICE FOR A PERIOD OF 3 YEARS  
 LOTS 844 RP (PART), 845 (PART) AND 850 S.B RP (PART) IN D.D.125,  
 HA TSUEN, YUEN LONG, NEW TERRITORIES

規 劃 署  
 PLANNING  
 DEPARTMENT



參考編號  
 REFERENCE No.  
 A/HSK/512

圖 PLAN  
 A-4b

本圖於2024年4月17日擬備，所根據的  
 資料為攝於2024年3月26日的實地照片  
 PLAN PREPARED ON 17.4.2024  
 BASED ON SITE PHOTOS  
 TAKEN ON 26.3.2024