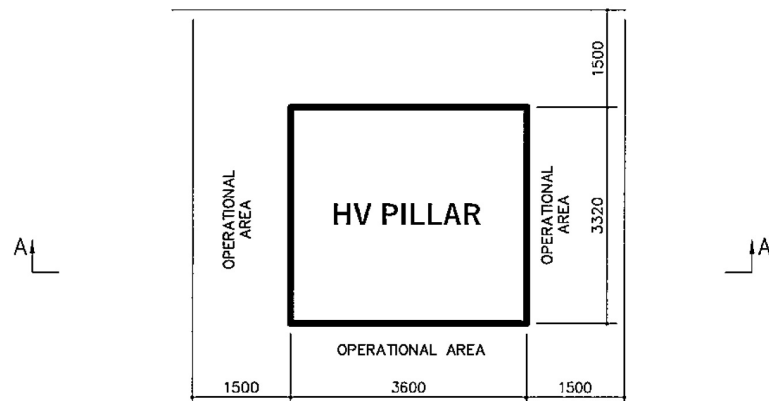
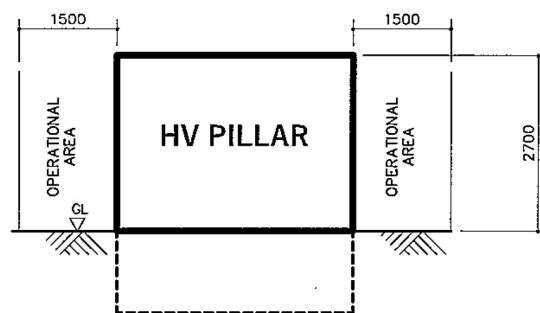
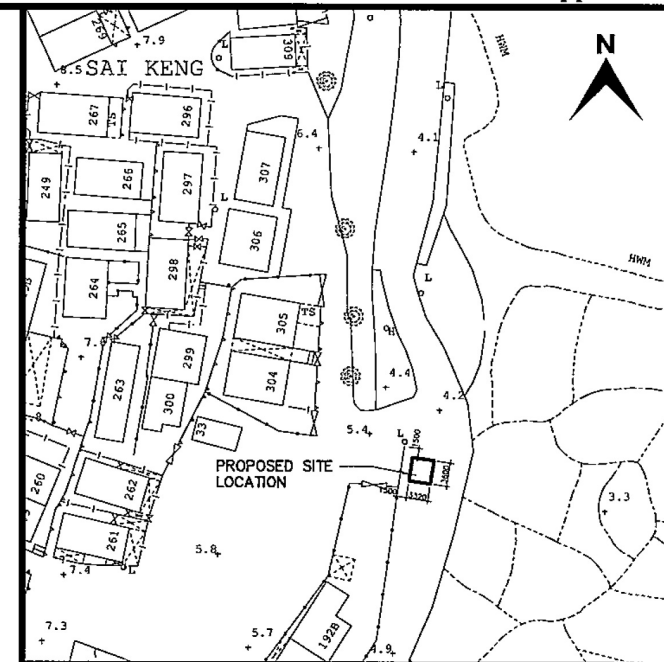


PLAN VIEWSECTION A - A**BLOCK PLAN** SURVEY MAP No. 08NW21A

SCALE: 1:1000

(ALL DIMENSIONS IN mm)

CLP 中電		REV.	DESCRIPTION	DATE	CHK.
		TITLE:			
		LOCATION PLAN FOR PROPOSED HV PILLAR AT SAI KENG VILLAGE			
DRAWN: LIU YING KA		DATE: 07-11-2022			
CHECKED: SHAM PUI CHUNG		APPROVED: S.K.CHOW			
SCALE: 1:100mm(A4)		SHEET(S) IN SET: 1 / 1			
DRAWING OFFICE — WE		PROJECT NO.: SK210842			
		ORG. NO. WE/G/2022-014			

[PROPRIETARY] ALL RIGHTS RESERVED AND REPRODUCTION IN ANY FORM MUST BE APPROVED BY CLP POWER

參考編號


REFERENCE No.

A/NE-SSH/147

繪圖 DRAWING A-1

(來源 : 申請人建議書)

(SOURCE : APPLICANT'S SUBMISSION PLAN)

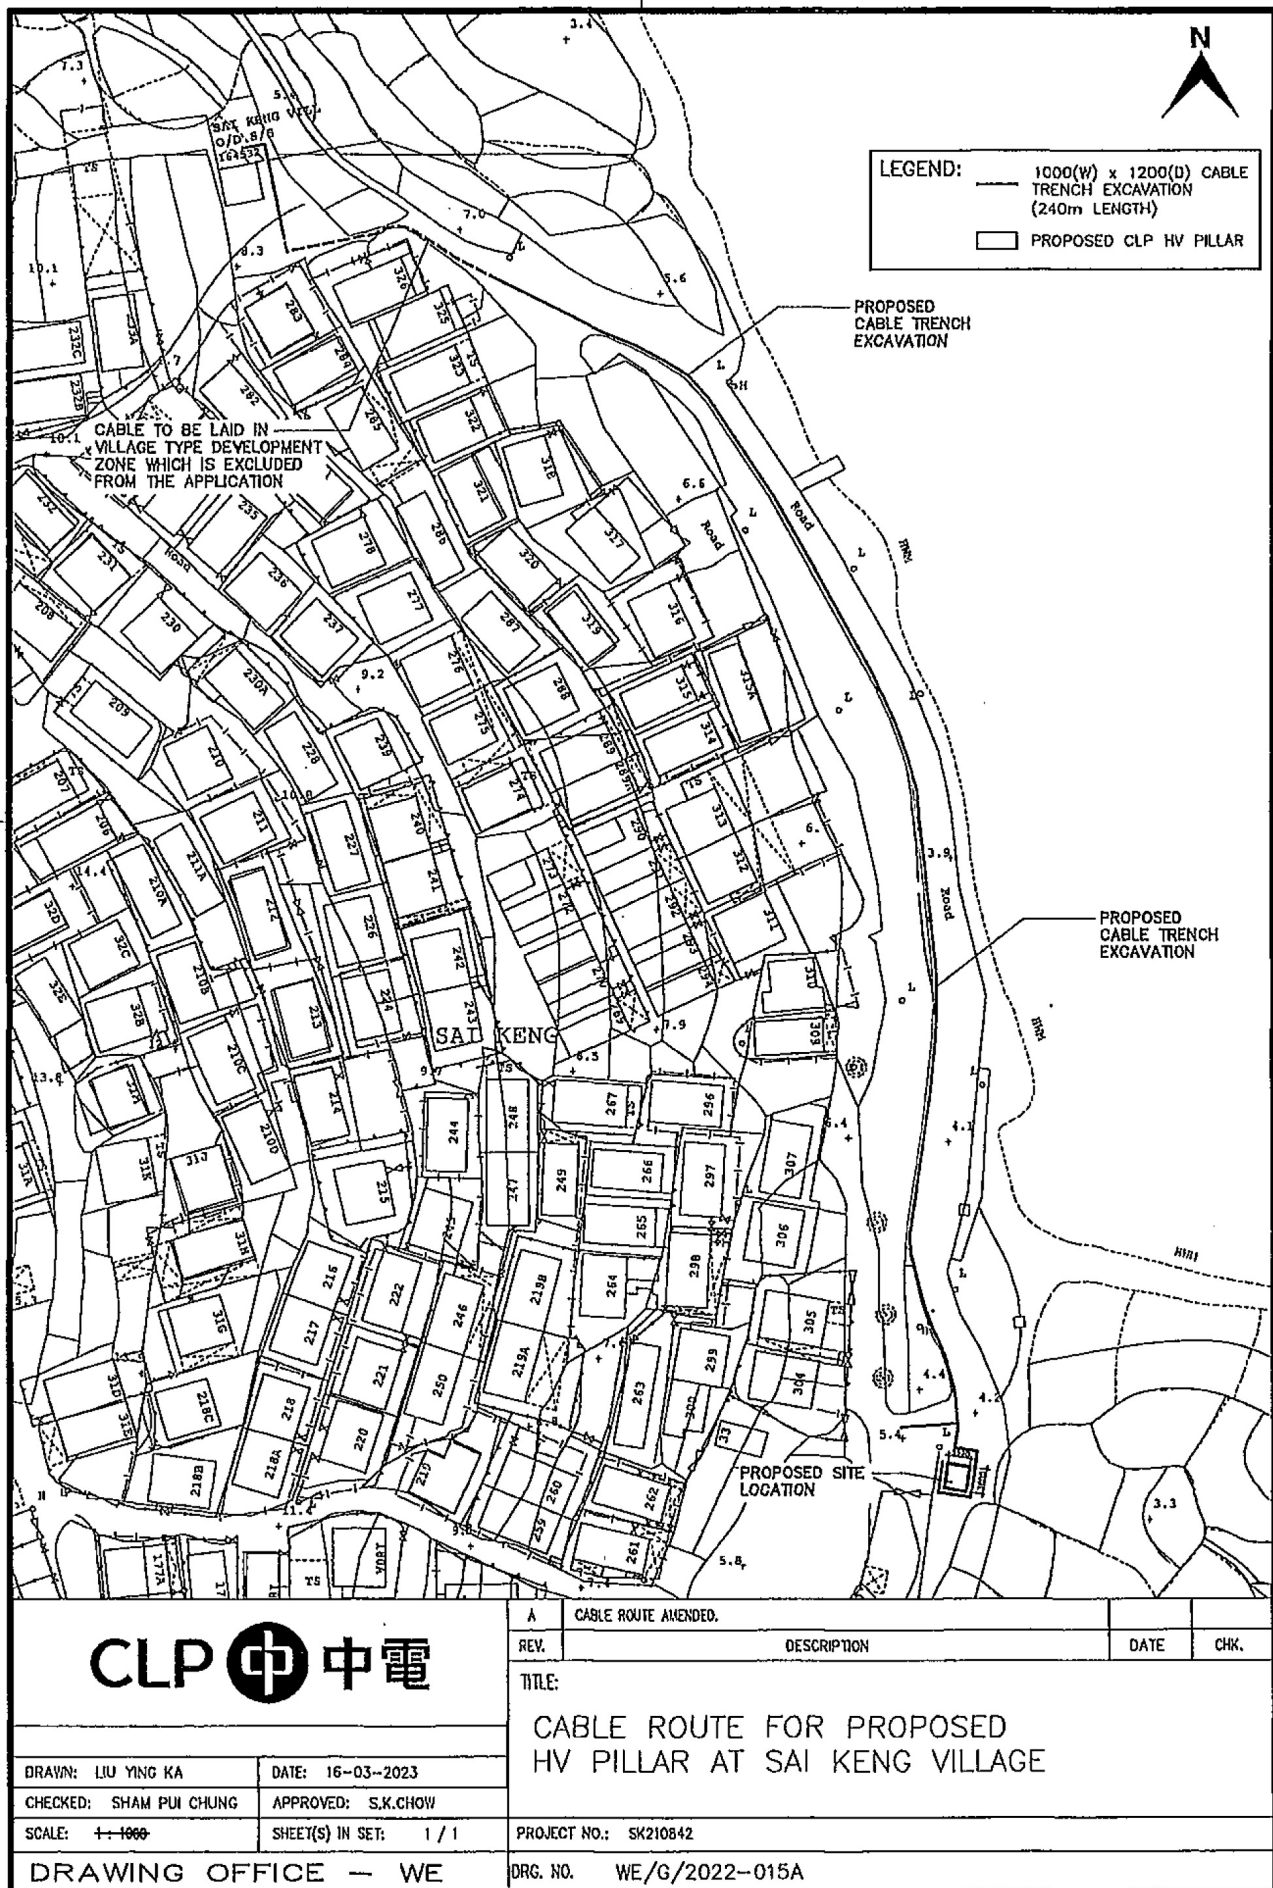

(PROPOSED) ALL RIGHTS RESERVED AND REPRODUCTION IN ANY FORM MUST BE APPROVED BY CLP POWER

參考編號


REFERENCE No.

A/NE-SSH/147

繪圖 DRAWING A-2

(來源：申請人建議書)

(SOURCE: APPLICANT'S SUBMISSION PLAN)

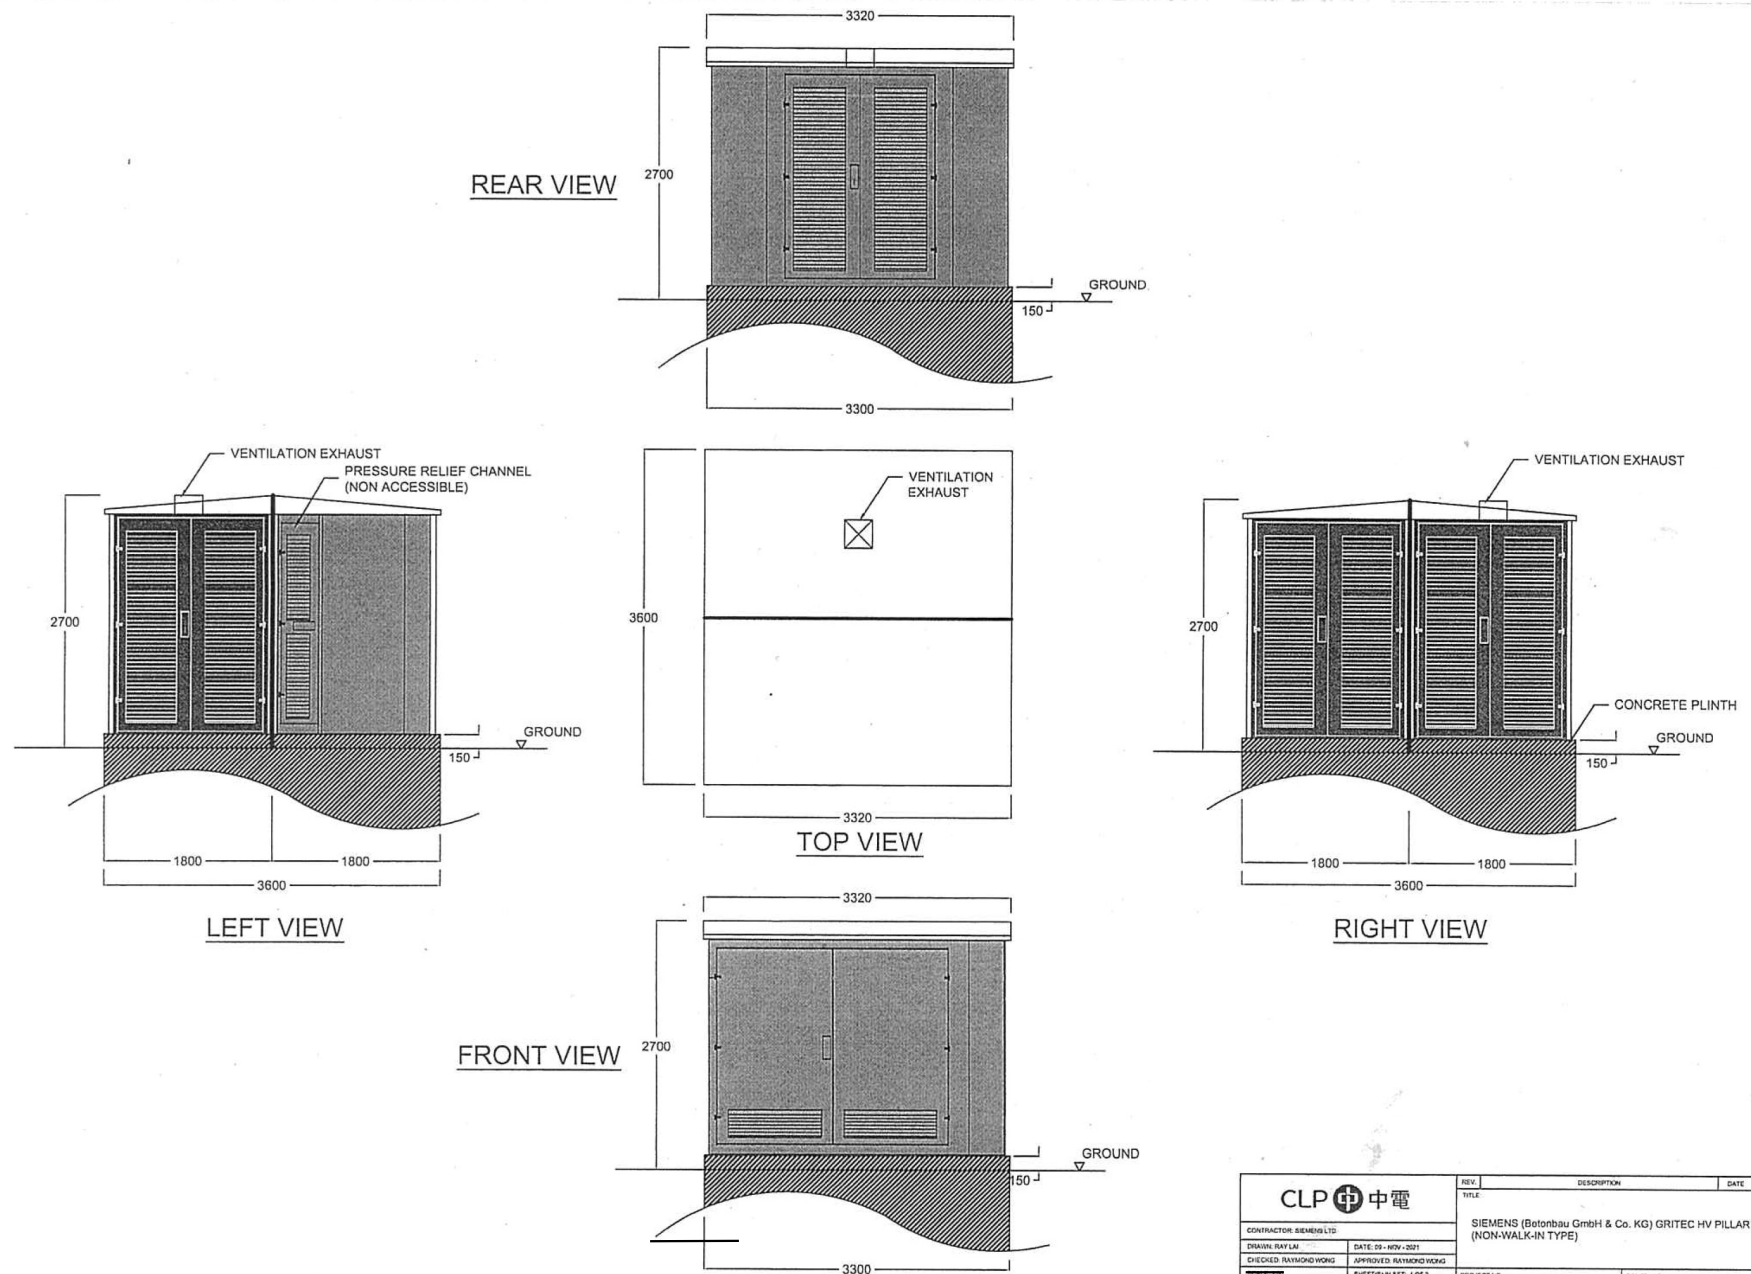


Appendix II

CLP 中電		REV	DESCRIPTION	DATE	CHK
		TITLE			
CONTRACTOR: SIEMENS LTD		SIEMENS (Betonbau GmbH & Co. KG) GRITEC HV PILLAR (NON-WALK-IN TYPE)			
DRAWN: RAYLM		DATE: 25-NOV-2021			
CHECKED: RAYMOND YONG		APPROVED: RAYMOND YONG			
		SHEET(S) IN SET: 1 OF 2			
ASSET MANAGEMENT		PROJECT NO.	CONTRACT NO.: 450000448		
		DRG. NO. 1	INFORMATION CLASS: PROPRIETARY		

參考編號
REFERENCE No. A/NE-SSH/147 繪圖 DRAWING A-3


(來源：申請人建議書)
(SOURCE: APPLICANT'S SUBMISSION PLAN)

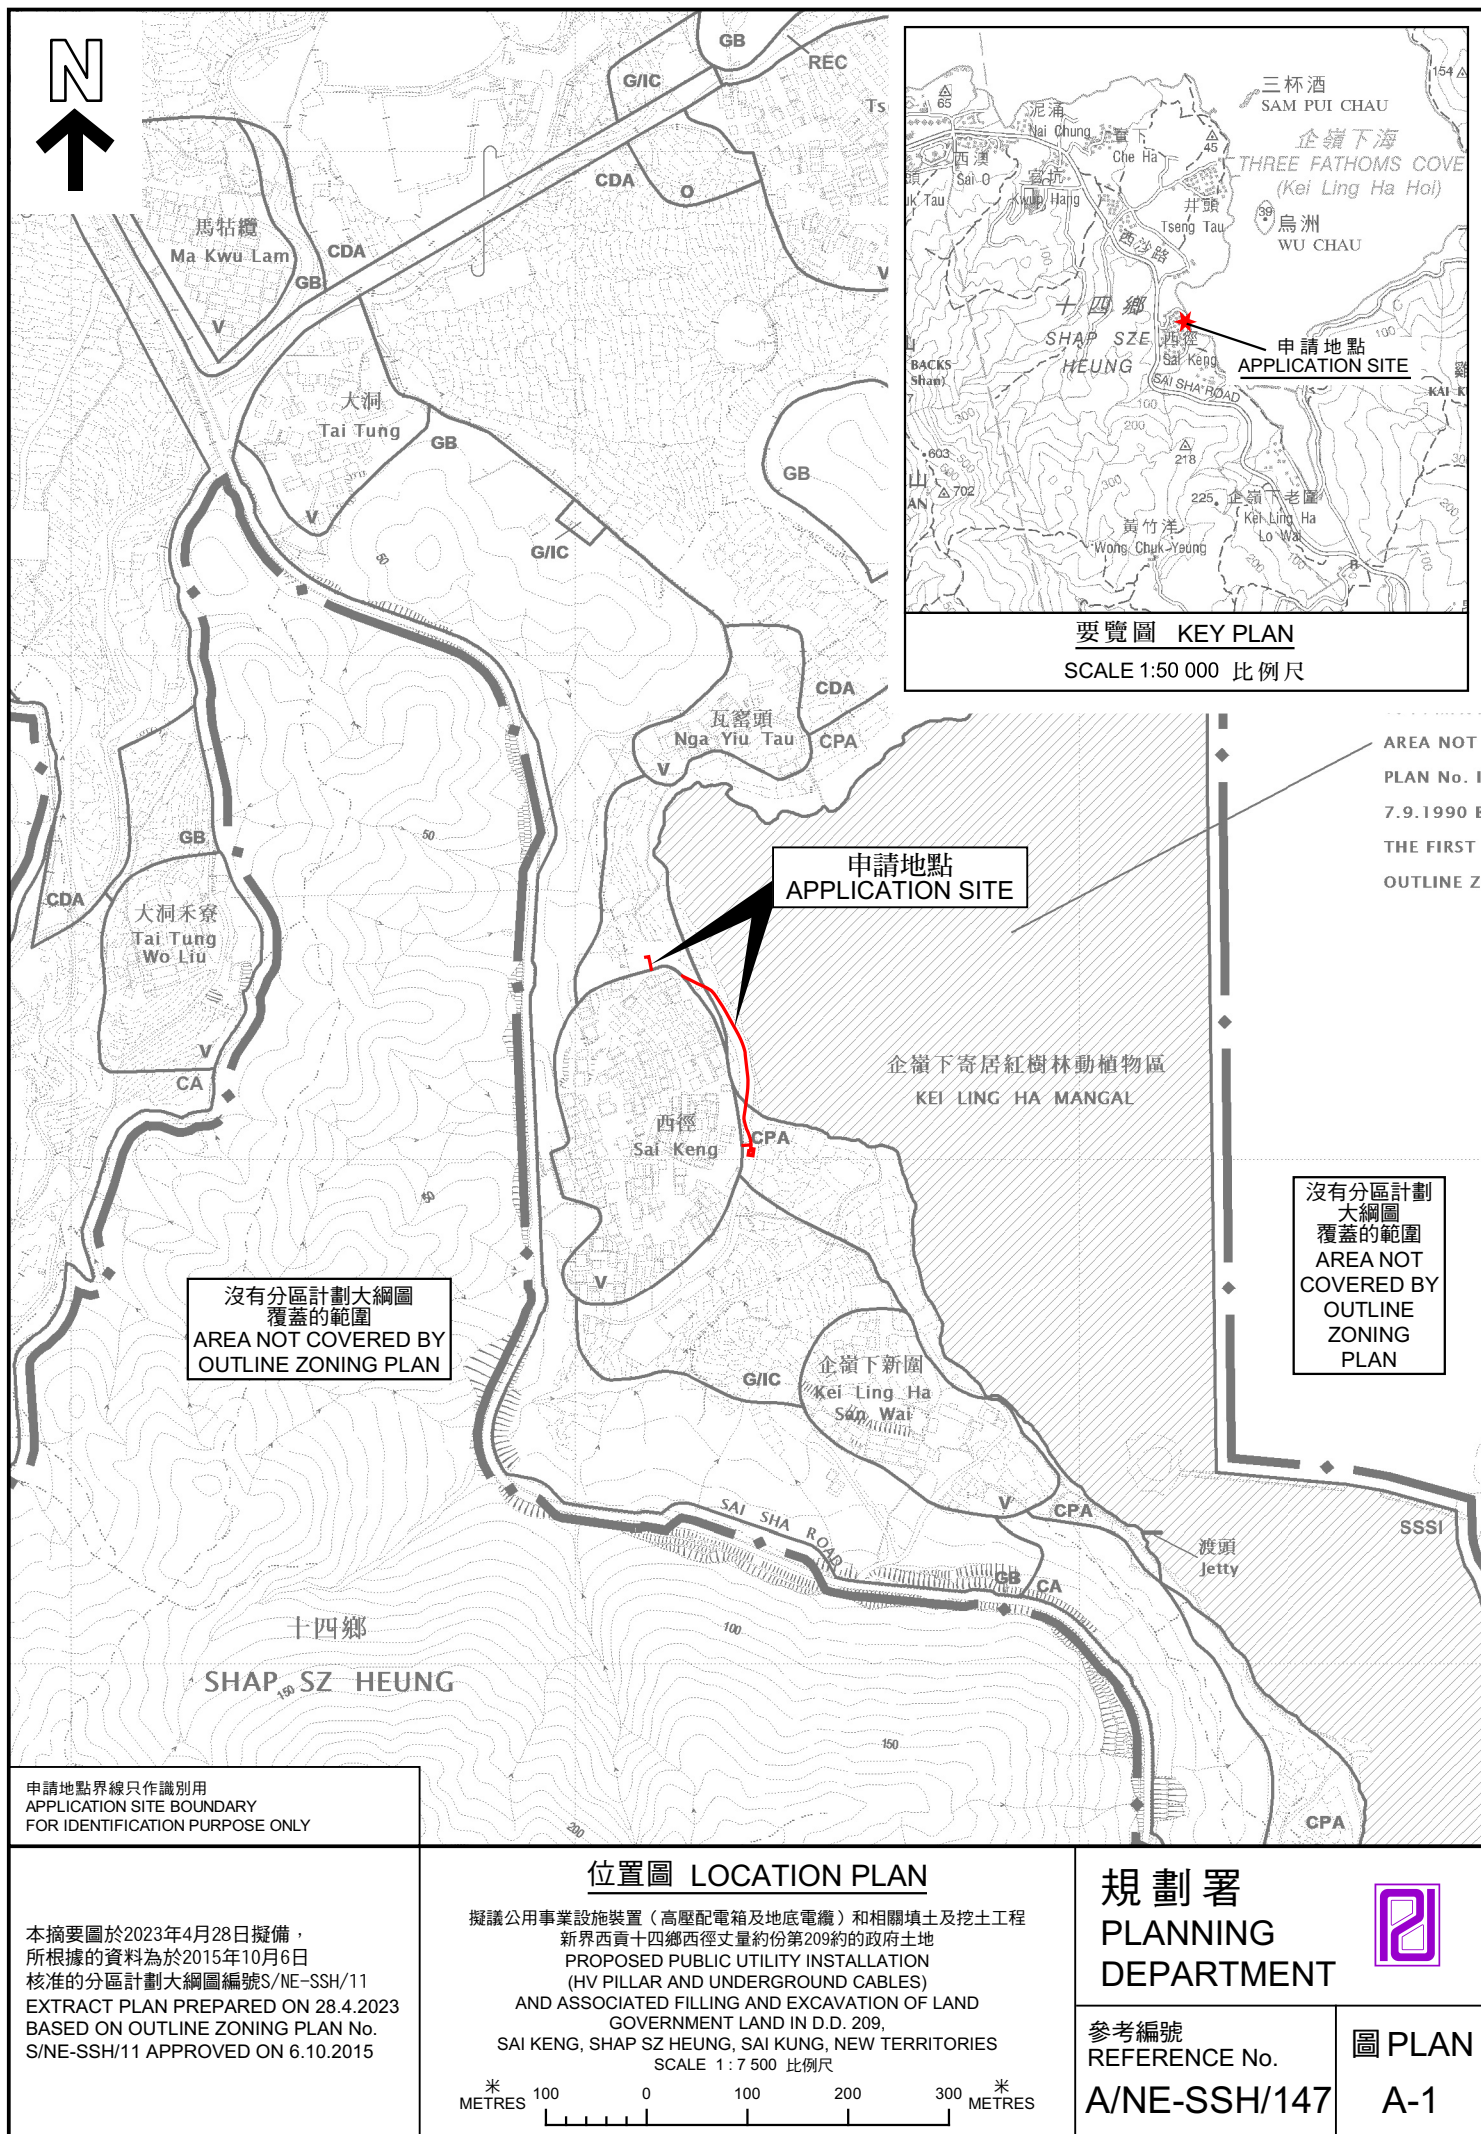

擬議公用事業設施裝置（高壓電箱及地底電纜）和相關填土及挖土工程
新界西貢十四鄉西徑丈量約份第209約的政府土地
PROPOSED PUBLIC UTILITY INSTALLATION
(HV PILLAR AND UNDERGROUND CABLES)
AND ASSOCIATED FILLING AND EXCAVATION OF LAND
GOVERNMENT LAND IN D.D. 209,
SAI KENG, SHAP SZ HEUNG, SAI KUNG, NEW TERRITORIES
SCALE 1 : 7 500 比例尺



PLAN
A-1

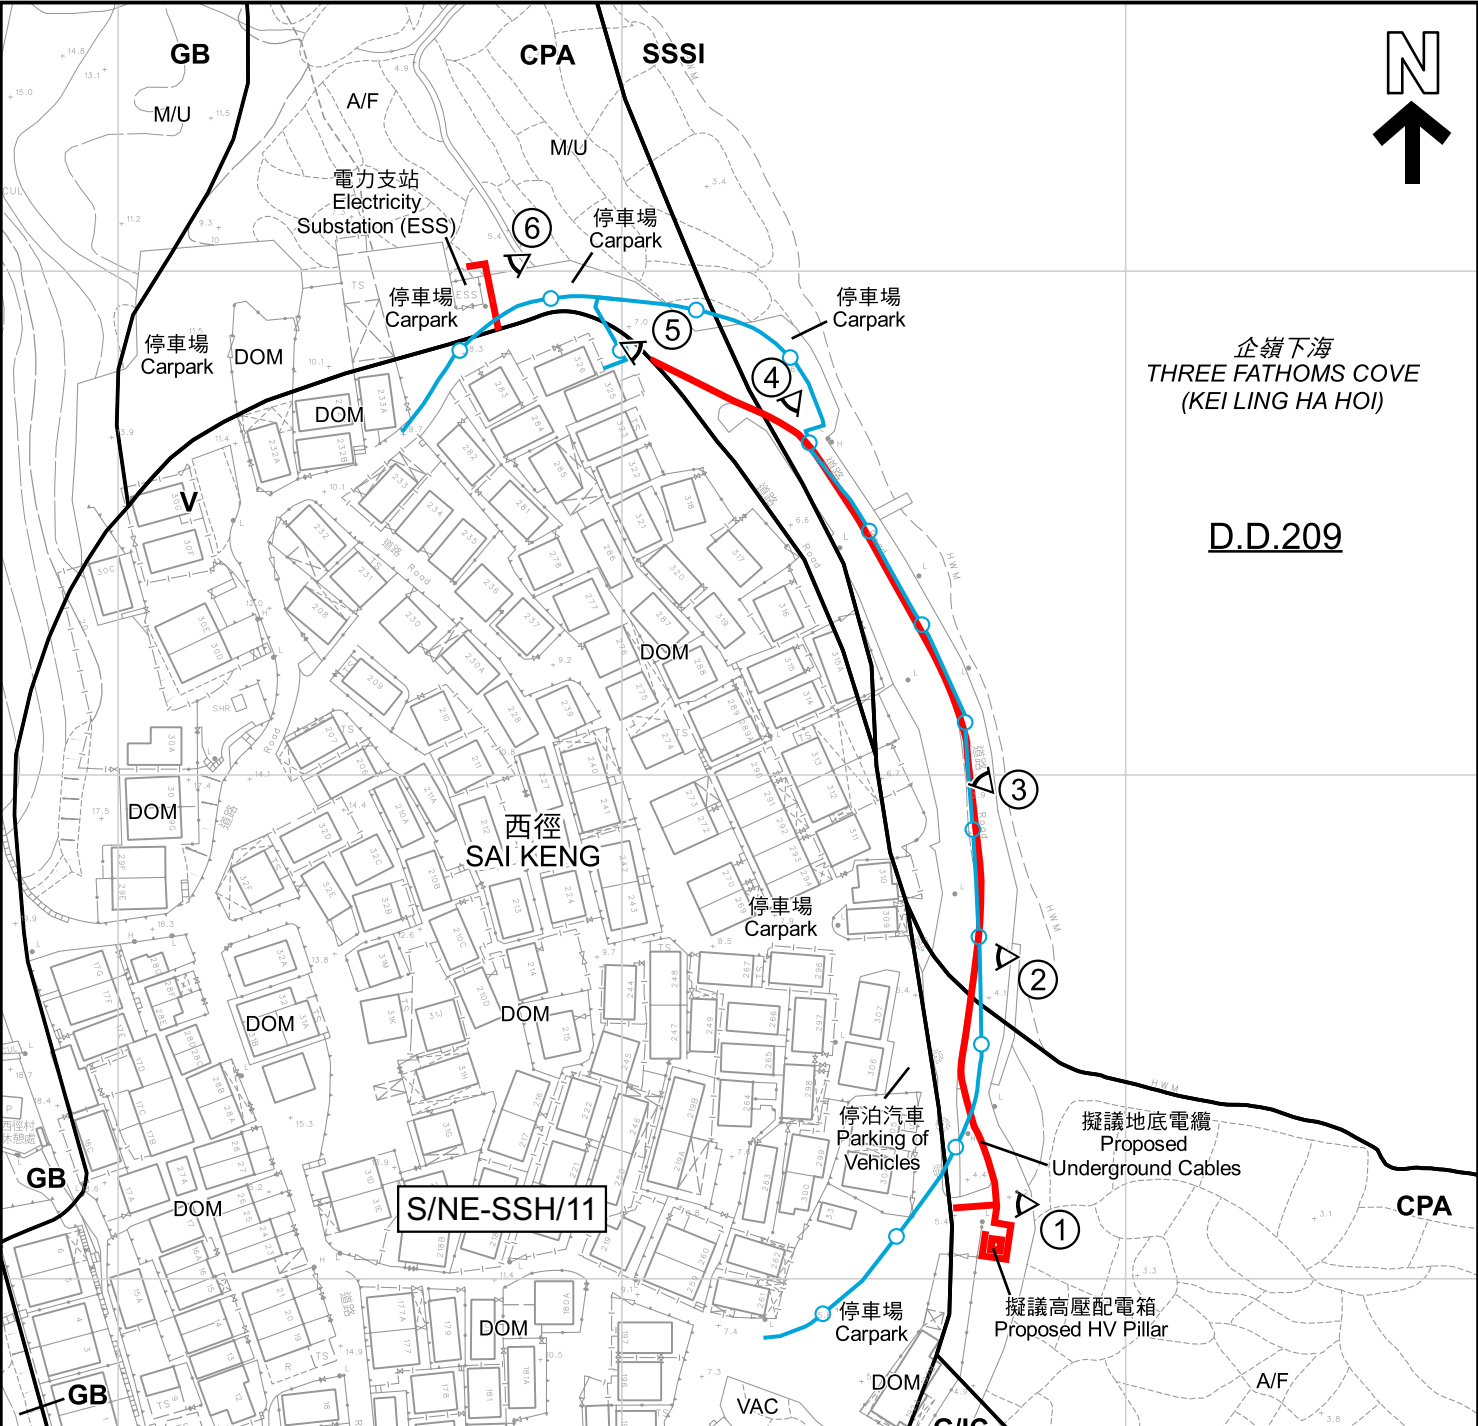

圖例 LEGEND	
	申請地點 (界線只作識別用) APPLICATION SITE (BOUNDARY FOR IDENTIFICATION PURPOSE ONLY)
	鄉村式發展 VILLAGE TYPE DEVELOPMENT
	政府、機構或社區 GOVERNMENT, INSTITUTION OR COMMUNITY
	綠化地帶 GREEN BELT
	海岸保護區 COASTAL PROTECTION AREA
	具特殊科學價值地點 SITE OF SPECIAL SCIENTIFIC INTEREST
	休耕農地 FALLOW AGRICULTURAL LAND
	常耕農地 ACTIVE AGRICULTURAL LAND
	荒地 UNUSED LAND
	住宅建築物 DOMESTIC STRUCTURE
	空置 VACANT
	現有水管 EXISTING WATER MAINS
	實地照片的觀景點 VIEWING POINT OF SITE PHOTO

註釋 Note :

(1) 2023年3月31日勘測的土地用途
Land uses shown on this plan are in accordance with the land use survey conducted by the Planning Department on 31.3.2023

本摘要圖於2023年5月5日擬備，
所根據的資料為測量圖編號
8-NW-16C及21A
EXTRACT PLAN PREPARED ON 5.5.2023
BASED ON SURVEY SHEETS No.
8-NW-16C & 21A

平面圖 SITE PLAN

擬議公用事業設施裝置 (高壓配電箱及地底電纜) 和相關填土及挖土工程
PROPOSED PUBLIC UTILITY INSTALLATION
(HV PILLAR AND UNDERGROUND CABLES)
AND ASSOCIATED FILLING AND EXCAVATION OF LAND
GOVERNMENT LAND IN D.D. 209,
SAI KENG, SHAP SZ HEUNG, SAI KUNG, NEW TERRITORIES

SCALE 1:1 500 比例尺

米 25 0 25 50 米
METRES

規劃署
PLANNING
DEPARTMENT

參考編號
REFERENCE No.
A/NE-SSH/147

圖 PLAN
A-2



本摘要圖於2023年4月25日擬備，
所根據的資料為地政總署
於2022年4月7日拍得的航攝照片
編號E159703C
EXTRACT PLAN PREPARED ON 25.4.2023
BASED ON AERIAL PHOTO No. E159703C
TAKEN ON 7.4.2022 BY
LANDS DEPARTMENT

航攝照片 AERIAL PHOTO

擬議公用事業設施裝置（高壓配電箱及地底電纜）和相關填土及挖土工程
新界西貢十四鄉西徑丈量約份第209約的政府土地
PROPOSED PUBLIC UTILITY INSTALLATION
(HV PILLAR AND UNDERGROUND CABLES)
AND ASSOCIATED FILLING AND EXCAVATION OF LAND
GOVERNMENT LAND IN D.D. 209,
SAI KENG, SHAP SZ HEUNG, SAI KUNG, NEW TERRITORIES

規劃署
PLANNING
DEPARTMENT



參考編號
REFERENCE No.
A/NE-SSH/147

圖 PLAN
A-3



申請地點界線只作識別用
APPLICATION SITE BOUNDARY FOR IDENTIFICATION PURPOSE ONLY

實地照片 SITE PHOTOS

本圖於2023年5月9日擬備，所根據的資料為攝於2023年3月31日的實地照片
PLAN PREPARED ON 9.5.2023
BASED ON SITE PHOTOS
TAKEN ON 31.3.2023

擬議公用事業設施裝置（高壓配電箱及地底電纜）和相關填土及挖土工程
新界西貢十四鄉西徑丈量約份第209約的政府土地
PROPOSED PUBLIC UTILITY INSTALLATION
(HV PILLAR AND UNDERGROUND CABLES)
AND ASSOCIATED FILLING AND EXCAVATION OF LAND
GOVERNMENT LAND IN D.D. 209,
SAI KENG, SHAP SZ HEUNG, SAI KUNG, NEW TERRITORIES

規劃署
PLANNING
DEPARTMENT



參考編號
REFERENCE No.
A/NE-SSH/147

圖 PLAN
A-4a



申請地點界線只作識別用
APPLICATION SITE BOUNDARY FOR IDENTIFICATION PURPOSE ONLY

實地照片 SITE PHOTOS

擬議公用事業設施裝置（高壓配電箱及地底電纜）和相關填土及挖土工程
新界西貢十四鄉西徑丈量約份第209約的政府土地
PROPOSED PUBLIC UTILITY INSTALLATION
(HV PILLAR AND UNDERGROUND CABLES)
AND ASSOCIATED FILLING AND EXCAVATION OF LAND
GOVERNMENT LAND IN D.D. 209,
SAI KENG, SHAP SZ HEUNG, SAI KUNG, NEW TERRITORIES

規劃署
PLANNING
DEPARTMENT



參考編號
REFERENCE No.
A/NE-SSH/147

圖 PLAN
A-4b

本圖於2023年5月9日擬備，所根據
的資料為攝於2023年3月31日的實地照片
PLAN PREPARED ON 9.5.2023
BASED ON SITE PHOTOS
TAKEN ON 31.3.2023