

TOTAL SITE AREA:
ABOUT 1649 sq.m


COVERED AREA:
ABOUT 450 sq.m
+ ABOUT 2 sq.m
= 452 sq.m

UNCOVERED AREA:
ABOUT 1649 sq.m
- ABOUT 452 sq.m
= ABOUT 1197 sq.m

OPEN STORAGE AREA:
ABOUT 1197 sq.m
- ABOUT 385 sq.m
= ABOUT 812 sq.m

LOADING/UNLOADING
BAY FOR HGV/MGV
(11m x 3.5m)

1 NO. OF PRIVATE CAR
PARKING SPACE
(5.0m x 2.0m)

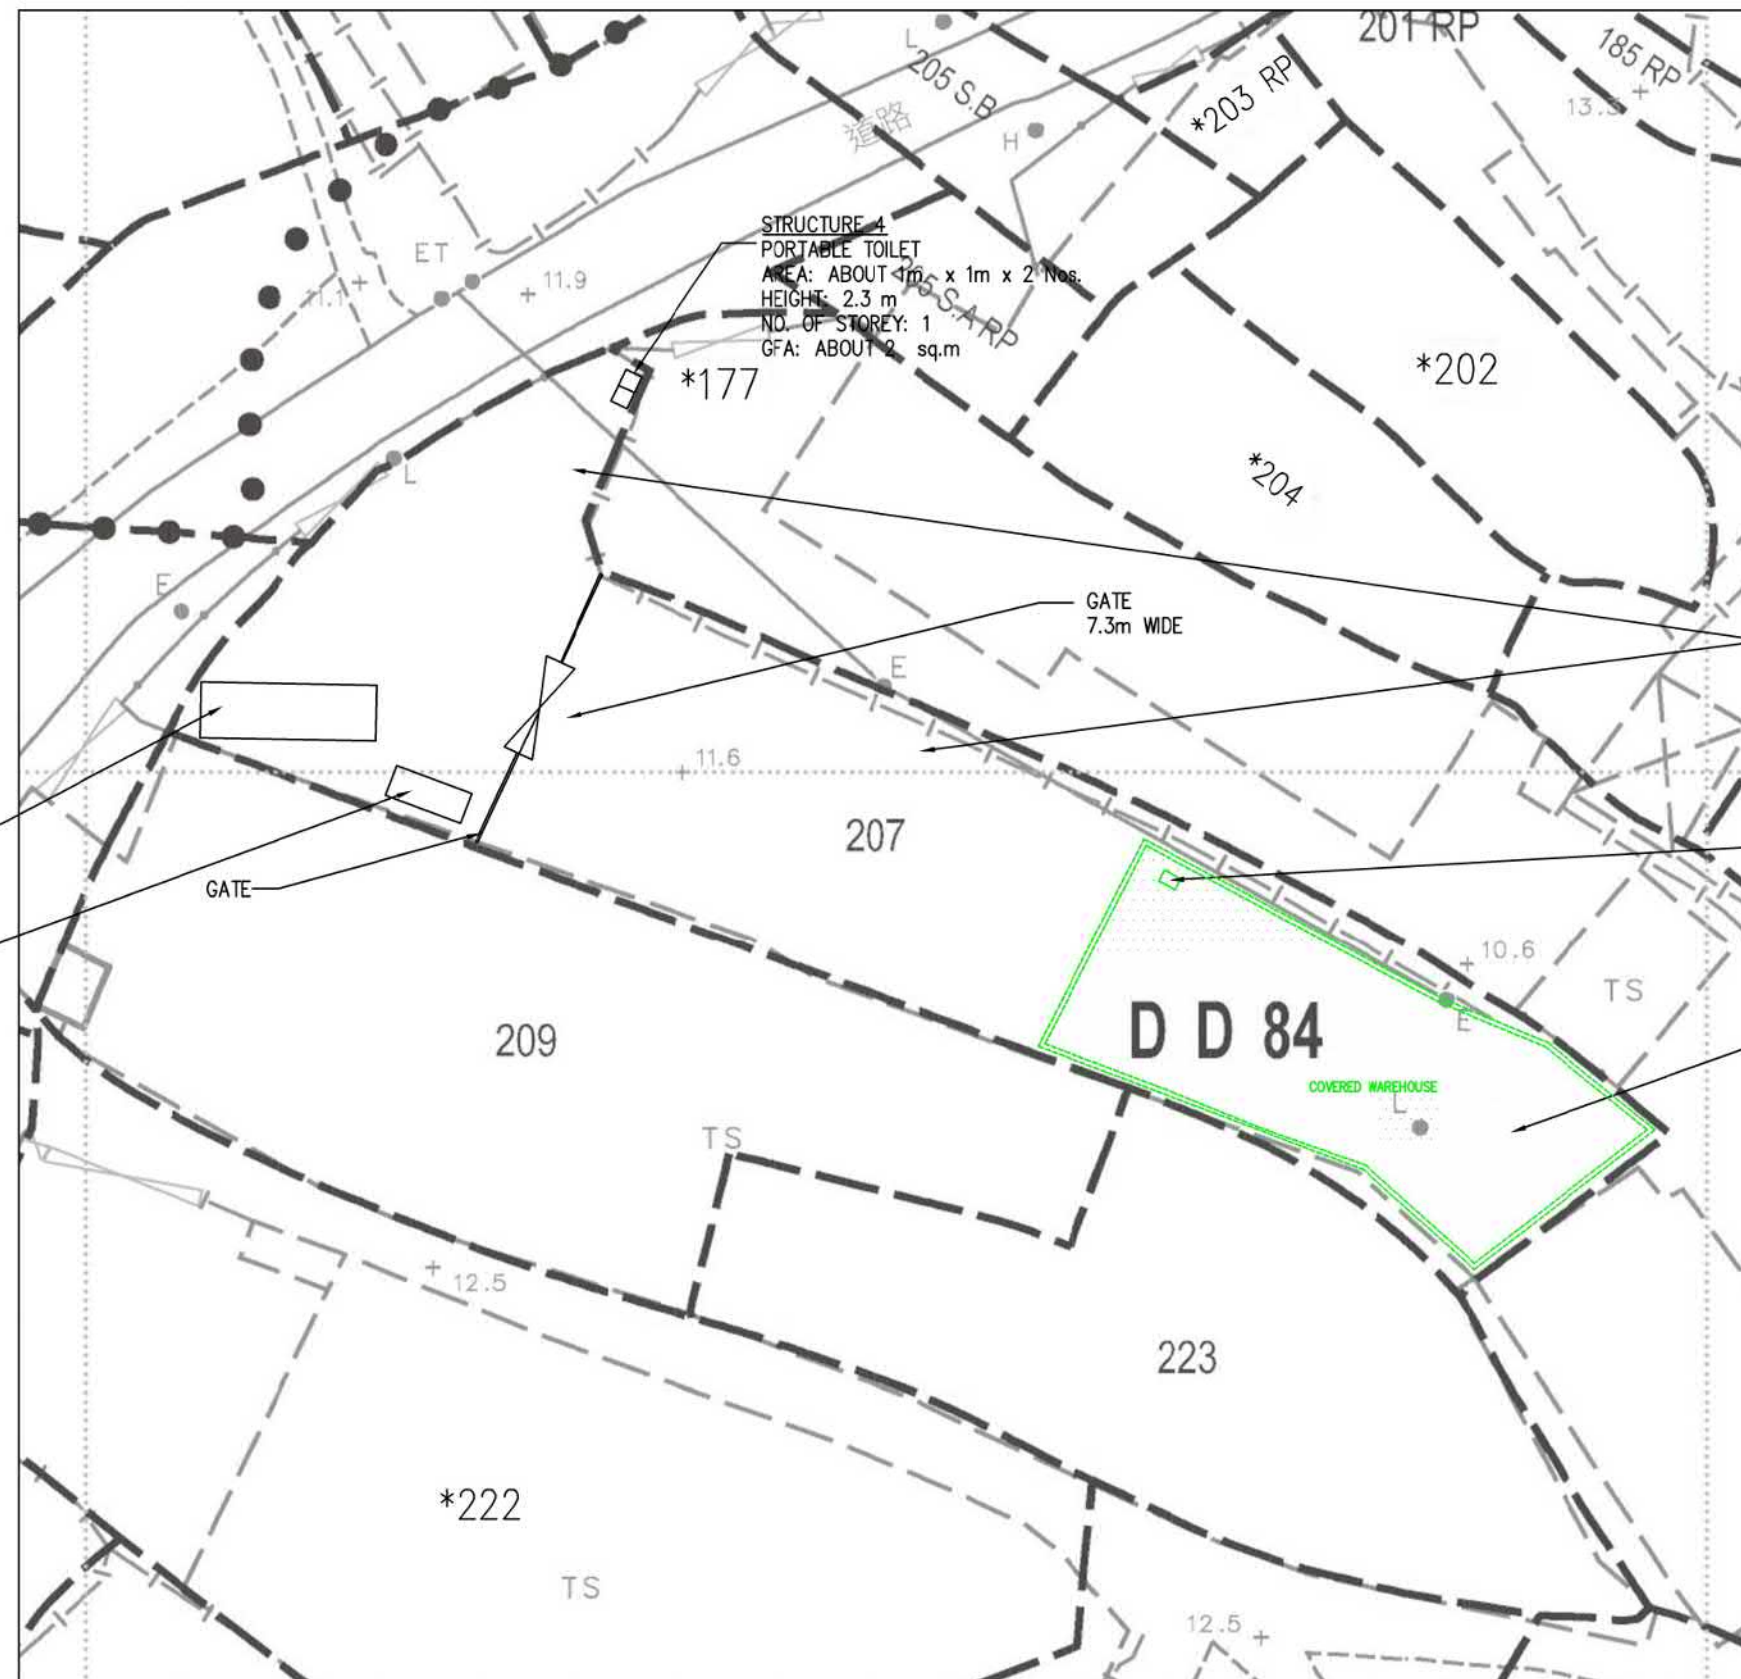

OPEN STORAGE AREA:
ABOUT 812 sq.m

EXISTING METER BOX

STRUCTURE 1
COVERED WAREHOUSE
AREA: ABOUT 450 sq.m
HEIGHT: ABOUT 7m
NO. OF STOREY: 1
GFA: ABOUT 450 sq.m

ENDORSEMENT:

REV. DESCRIPTION DATE

INFINITE
Infinite Engineering 無限工程

MAIN CONTRACTOR:
SECTION 16 PLANNING APPLICATION FOR
PROPOSED TEMPORARY OPEN STORAGE
OF TIMBER AND WOODEN PRODUCTS FOR
A PERIOD OF THREE YEARS IN
"AGRICULTURE" ZONE AT LOT 207 IN D.D.
84 TA KWU LING, NEW TERRITORIES

DRAWING TITLE
LAYOUT PLAN
Figure 1

SCALE: A3 1:100 DATE: JAN 2022

DRAWN BY: CHECKED BY:

APPROVED BY:


DRAWING NO.: REVISION:
00

參考編號
REFERENCE No.

A/NE-TKL/695

繪圖 DRAWING A-1

(來源 : 附件 I)
(Source : Appendix I)

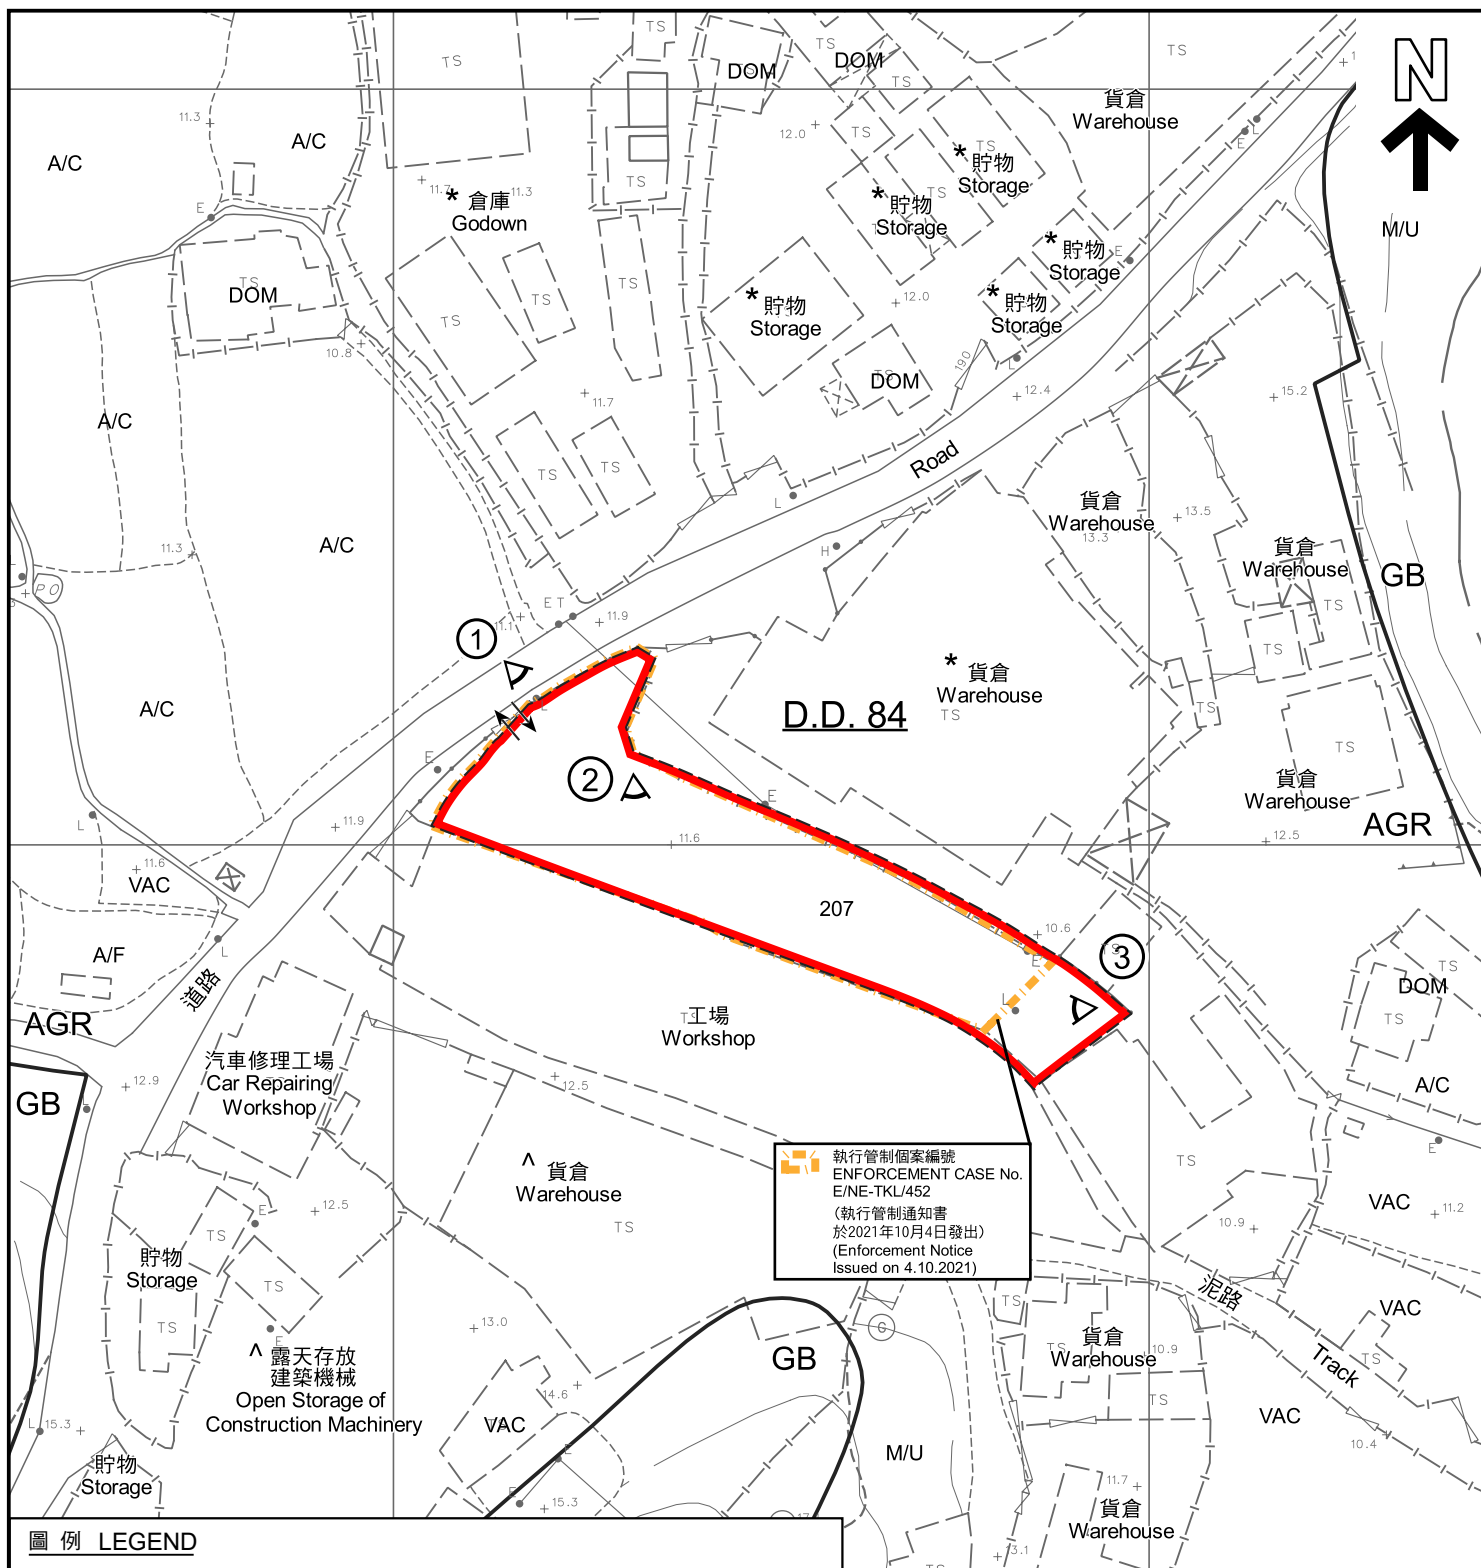

圖例 LEGEND

- 申請地點 (界線只作識別用)
APPLICATION SITE (BOUNDARY FOR IDENTIFICATION PURPOSE ONLY)
- AGR** 農業
AGRICULTURE
- GB** 綠化地帶
GREEN BELT
- ① 實地照片的觀景點
VIEWING POINT OF SITE PHOTO
- ↔ 入口/出口
INGRESS / EGRESS

- A/C 常耕農地
CULTIVATED AGRICULTURAL LAND
- A/F 休耕農地
FALLOW AGRICULTURAL LAND
- DOM 住用構築物
DOMESTIC STRUCTURE
- M/U 荒地
UNUSED LAND
- VAC 空置
VACANT

註釋 Notes :

- (1) 2022年1月6日勘測的土地用途
Land uses shown on this plan are in accordance with the land use survey conducted by the Planning Department on 6.1.2022
- (2) ★ 土地用途跟1991年1月3日勘測的土地用途一致
Indicates that the use is the same as that revealed by the land use survey conducted by the Planning Department on 3.1.1991
- (3) ▲ 土地用途跟1991年1月3日勘測的土地用途有別
Indicates that the use is different from that revealed by the land use survey conducted by the Planning Department on 3.1.1991

平面圖 SITE PLAN

臨時露天貯物及倉庫(存放木材及木製品)(為期3年)
新界打鼓嶺坪輦丈量約份第84約地段第207號
TEMPORARY OPEN STORAGE AND WAREHOUSE
FOR STORAGE OF TIMBER AND WOODEN PARTS
FOR A PERIOD OF 3 YEARS
LOT 207 IN D.D. 84, PING CHE, TA KWU LING, N.T.

SCALE 1 : 1 000 比例尺

米 METRES 20 0 20 40 米 METRES


規劃署
PLANNING
DEPARTMENT



參考編號
REFERENCE No.
A/NE-TKL/695

圖 PLAN
A-2

本摘要圖於2022年3月10日擬備，
所根據的資料為測量圖編號
3-NW-18C
EXTRACT PLAN PREPARED ON 10.3.2022
BASED ON SURVEY SHEET No.
3-NW-18C

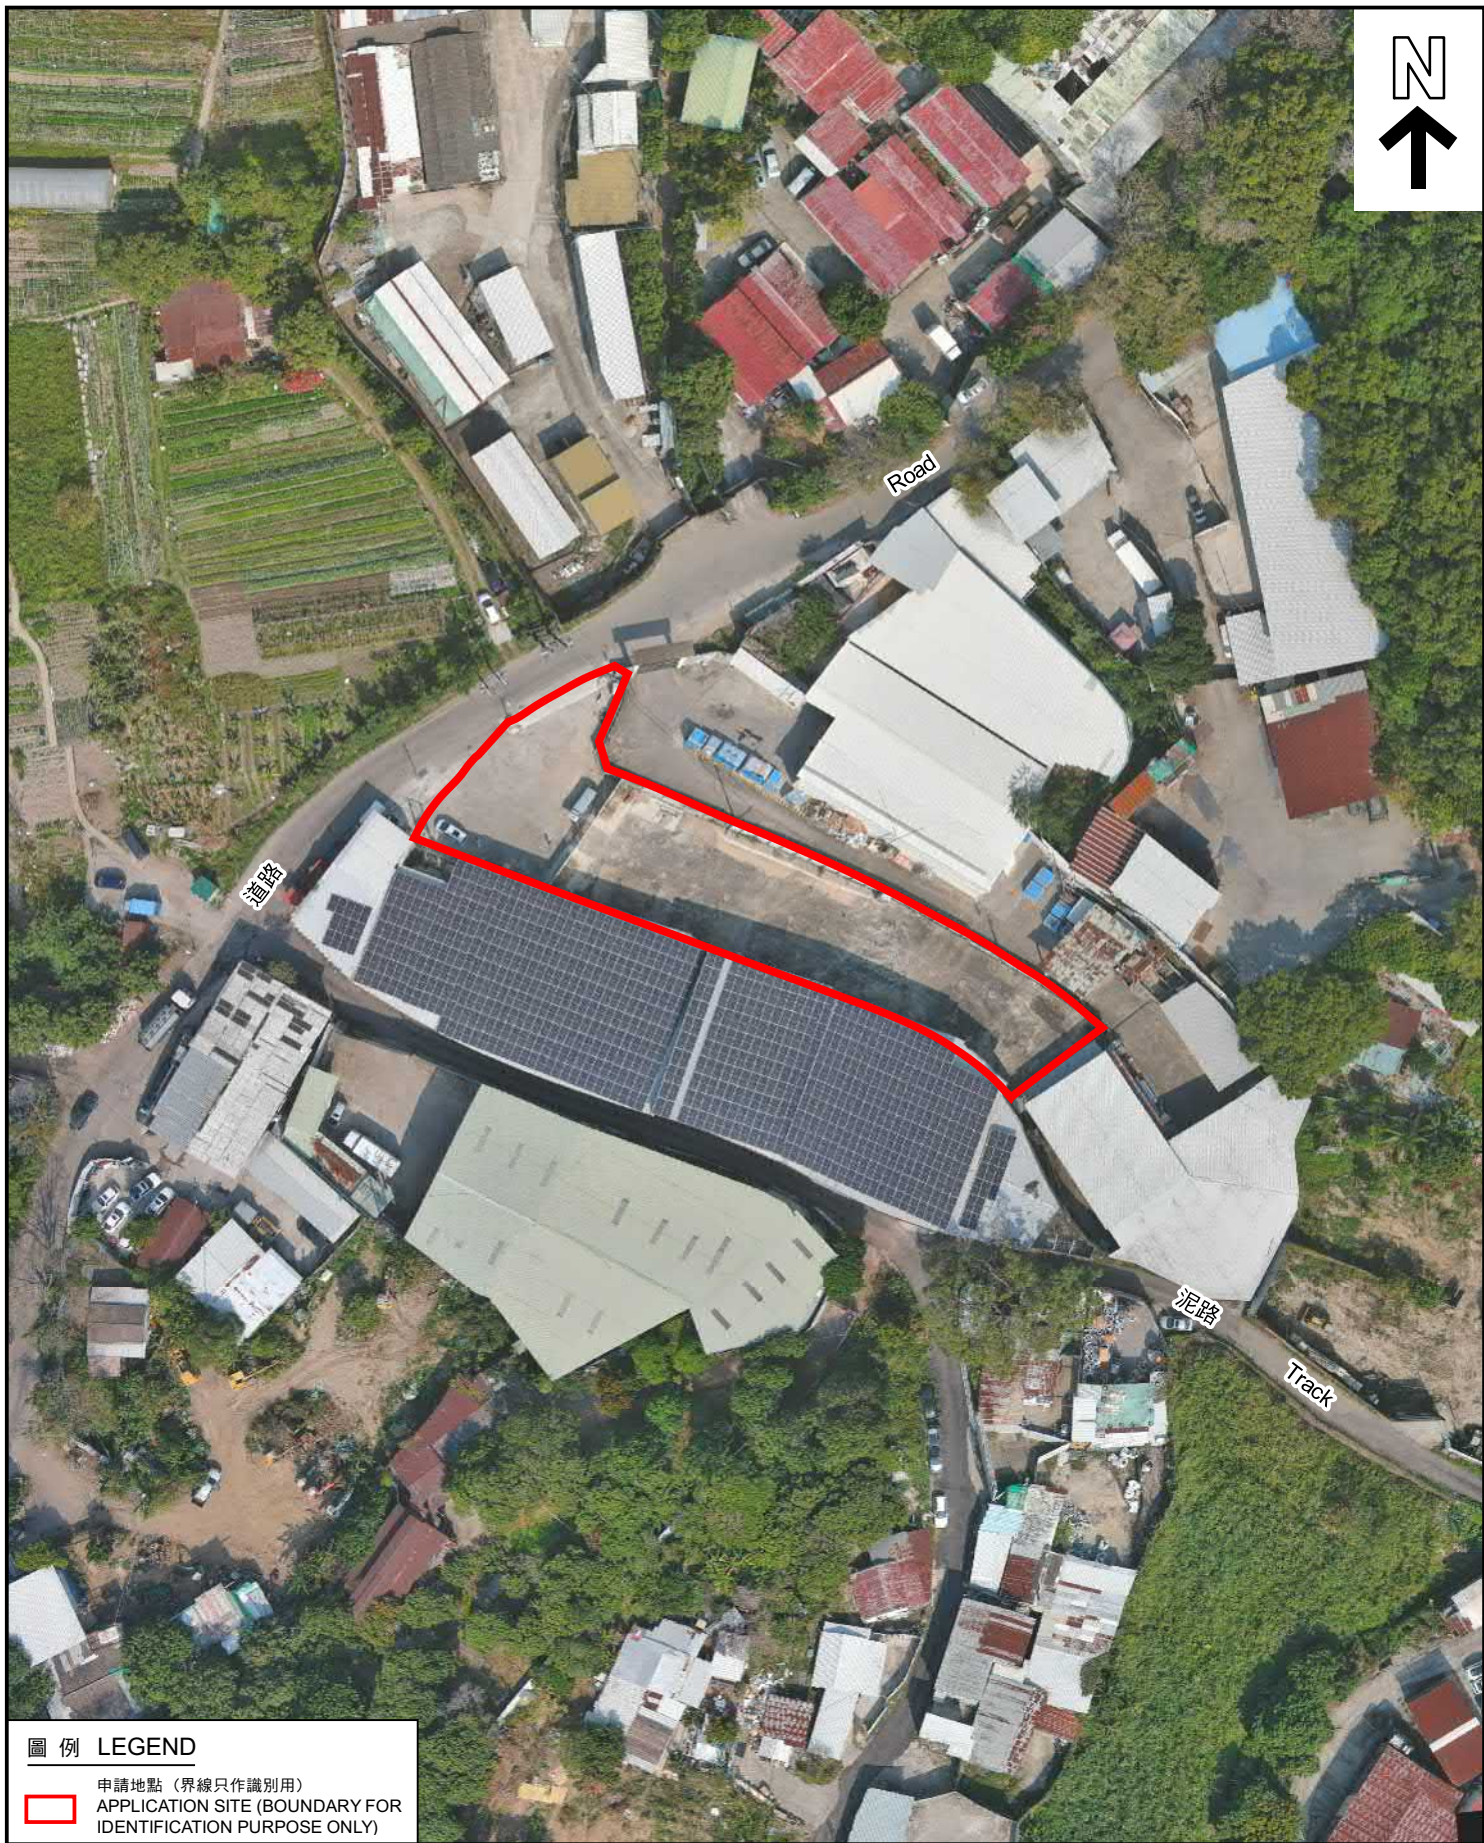

圖例 LEGEND

申請地點 (界線只作識別用)
APPLICATION SITE (BOUNDARY FOR IDENTIFICATION PURPOSE ONLY)

本摘要圖於2022年3月10日擬備，
所根據的資料為地政總署於2022年1月6日
拍得的無人機照片
EXTRACT PLAN PREPARED ON 10.3.2022
BASED ON
UNMANNED AERIAL VEHICLE PHOTOS
TAKEN ON 6.1.2022

無人機照片 UNMANNED AERIAL VEHICLE PHOTOS

臨時露天貯物及倉庫 (存放木材及木製品) (為期3年)
新界打鼓嶺坪輦丈量約份第84約地段第207號
TEMPORARY OPEN STORAGE AND WAREHOUSE
FOR STORAGE OF TIMBER AND WOODEN PARTS
FOR A PERIOD OF 3 YEARS
LOT 207 IN D.D. 84, PING CHE, TA KWU LING, N.T.

規劃署
PLANNING
DEPARTMENT



參考編號
REFERENCE No.
A/NE-TKL/695

圖 PLAN
A-3

申請地點
APPLICATION SITE



申請地點界線只作識別用
APPLICATION SITE BOUNDARY FOR IDENTIFICATION PURPOSE ONLY

實地照片 SITE PHOTOS

臨時露天貯物及倉庫(存放木材及木製品)(為期3年)
新界打鼓嶺坪輦丈量約份第84約地段第207號
TEMPORARY OPEN STORAGE AND WAREHOUSE
FOR STORAGE OF TIMBER AND WOODEN PARTS
FOR A PERIOD OF 3 YEARS
LOT 207 IN D.D. 84, PING CHE, TA KWU LING, N.T.

規劃署
PLANNING
DEPARTMENT



參考編號
REFERENCE No.
A/NE-TKL/695

圖 PLAN
A-4

本圖於2022年2月24日擬備，
所根據的資料為攝於2021年12月31日
的實地照片
PLAN PREPARED ON 24.2.2022
BASED ON SITE PHOTOS TAKEN
ON 31.12.2021