


Legends :

- 4 Parking space for Private Car (5m x 2.5m) for each
- ▨ 2 Parking space for Light Goods Vehicle (5m x 2.5m) for each

(來源：申請人於2024年11月26日呈交的資料)
(SOURCE: APPLICANT'S SUBMISSION ON 26.11.2024)

FILLING PLAN

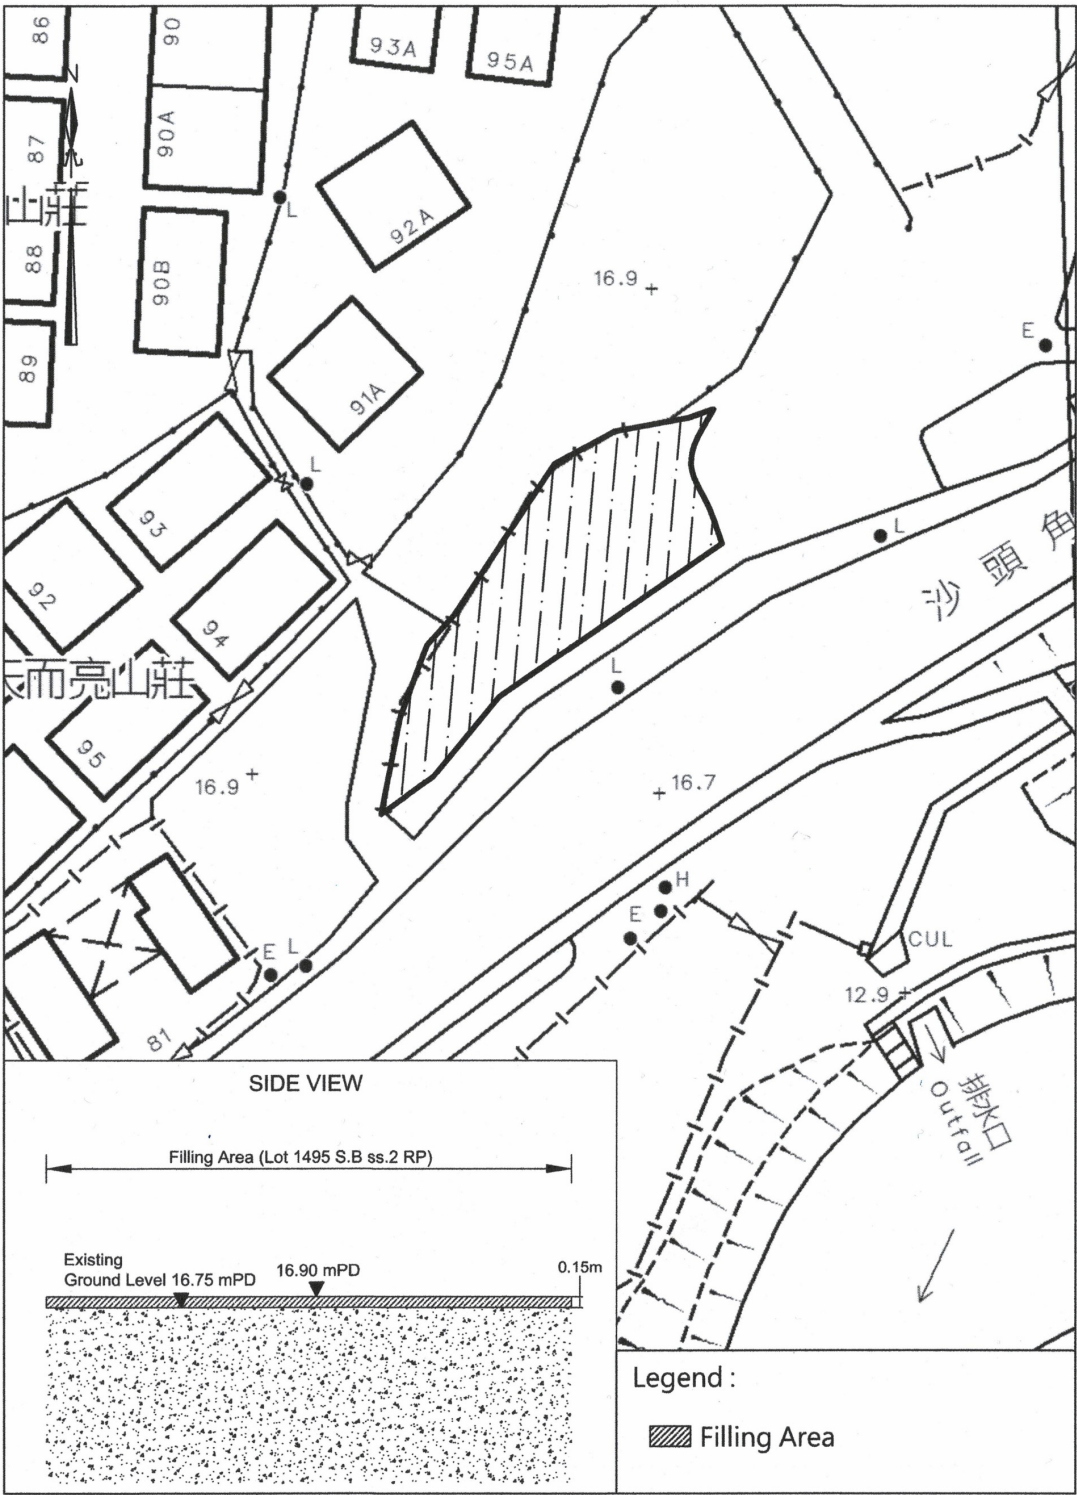

卓 弘 測 量 服 務 公 司
CHUO WANG SURVEY SERVICES COMPANY

Scale : 1 : 500
Survey Sheet No. : 3-SW-4B
Date : November 2024



參考編號
REFERENCE No.

A/NE-TKL/772

繪圖

DRAWING A-2

(來源 : 申請人於2024年11月26日呈交的資料)
(SOURCE : APPLICANT'S SUBMISSION ON 26.11.2024)

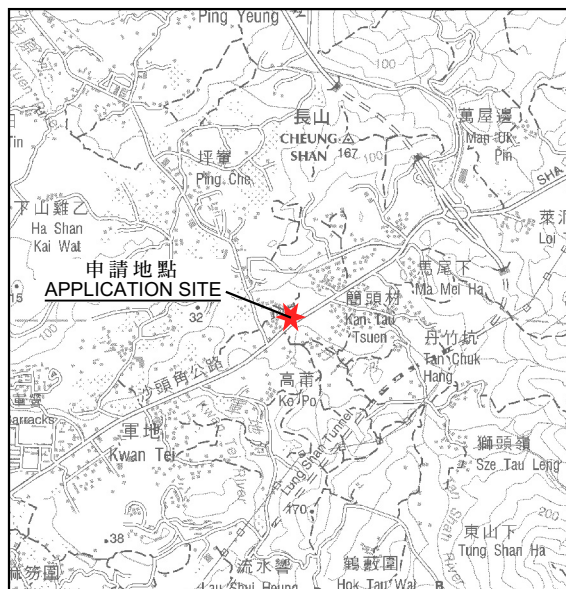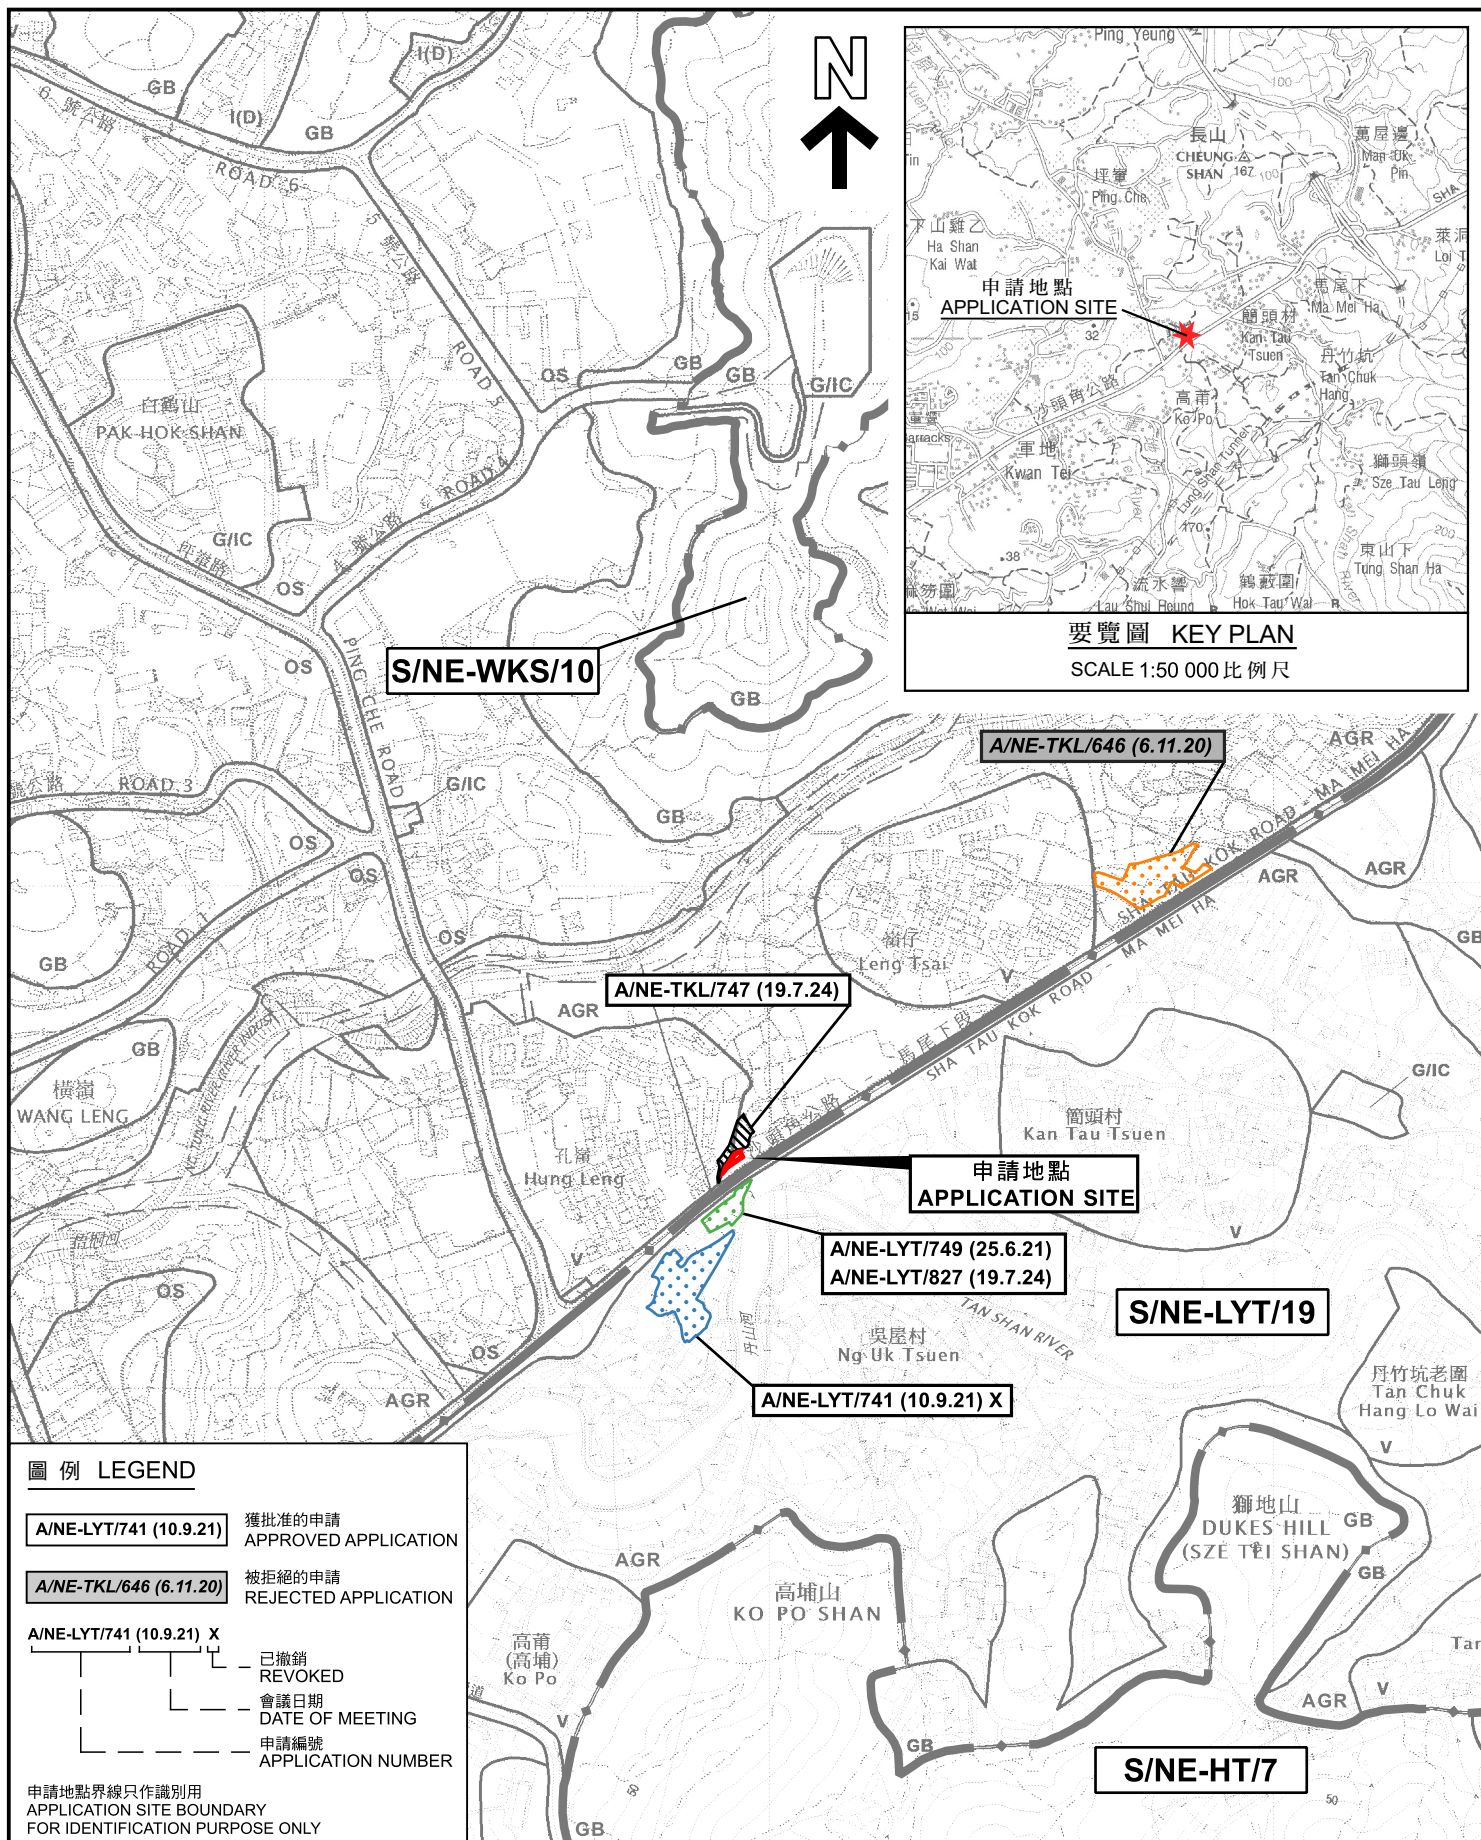

要覽圖 KEY PLAN

SCALE 1:50 000 比例尺

圖例 LEGEND

A/NE-LYT/741 (10.9.21) 獲批准的申請
APPROVED APPLICATION

A/NE-TKL/646 (6.11.20) 被拒絕的申請
REJECTED APPLICATION

A/NE-LYT/741 (10.9.21) X
已撤銷
REVOKED
會議日期
DATE OF MEETING
申請編號
APPLICATION NUMBER

申請地點界線只作識別用
APPLICATION SITE BOUNDARY
FOR IDENTIFICATION PURPOSE ONLY

位置圖 LOCATION PLAN

擬議臨時私人停車場(私家車及輕型貨車)(為期3年)及相關填土工程
PROPOSED TEMPORARY PRIVATE CAR PARK
(PRIVATE CARS AND LIGHT GOODS VEHICLES)
FOR A PERIOD OF 3 YEARS AND ASSOCIATED FILLING OF LAND
LOT 1495 S.B ss.2 RP IN D.D. 76, HUNG LENG, FANLING, N.T.
SCALE 1:7 500 比例尺


米 100 0 100 200 300 米
METRES

規劃署
PLANNING
DEPARTMENT



參考編號
REFERENCE No.
A/NE-TKL/772

圖 PLAN
A-1

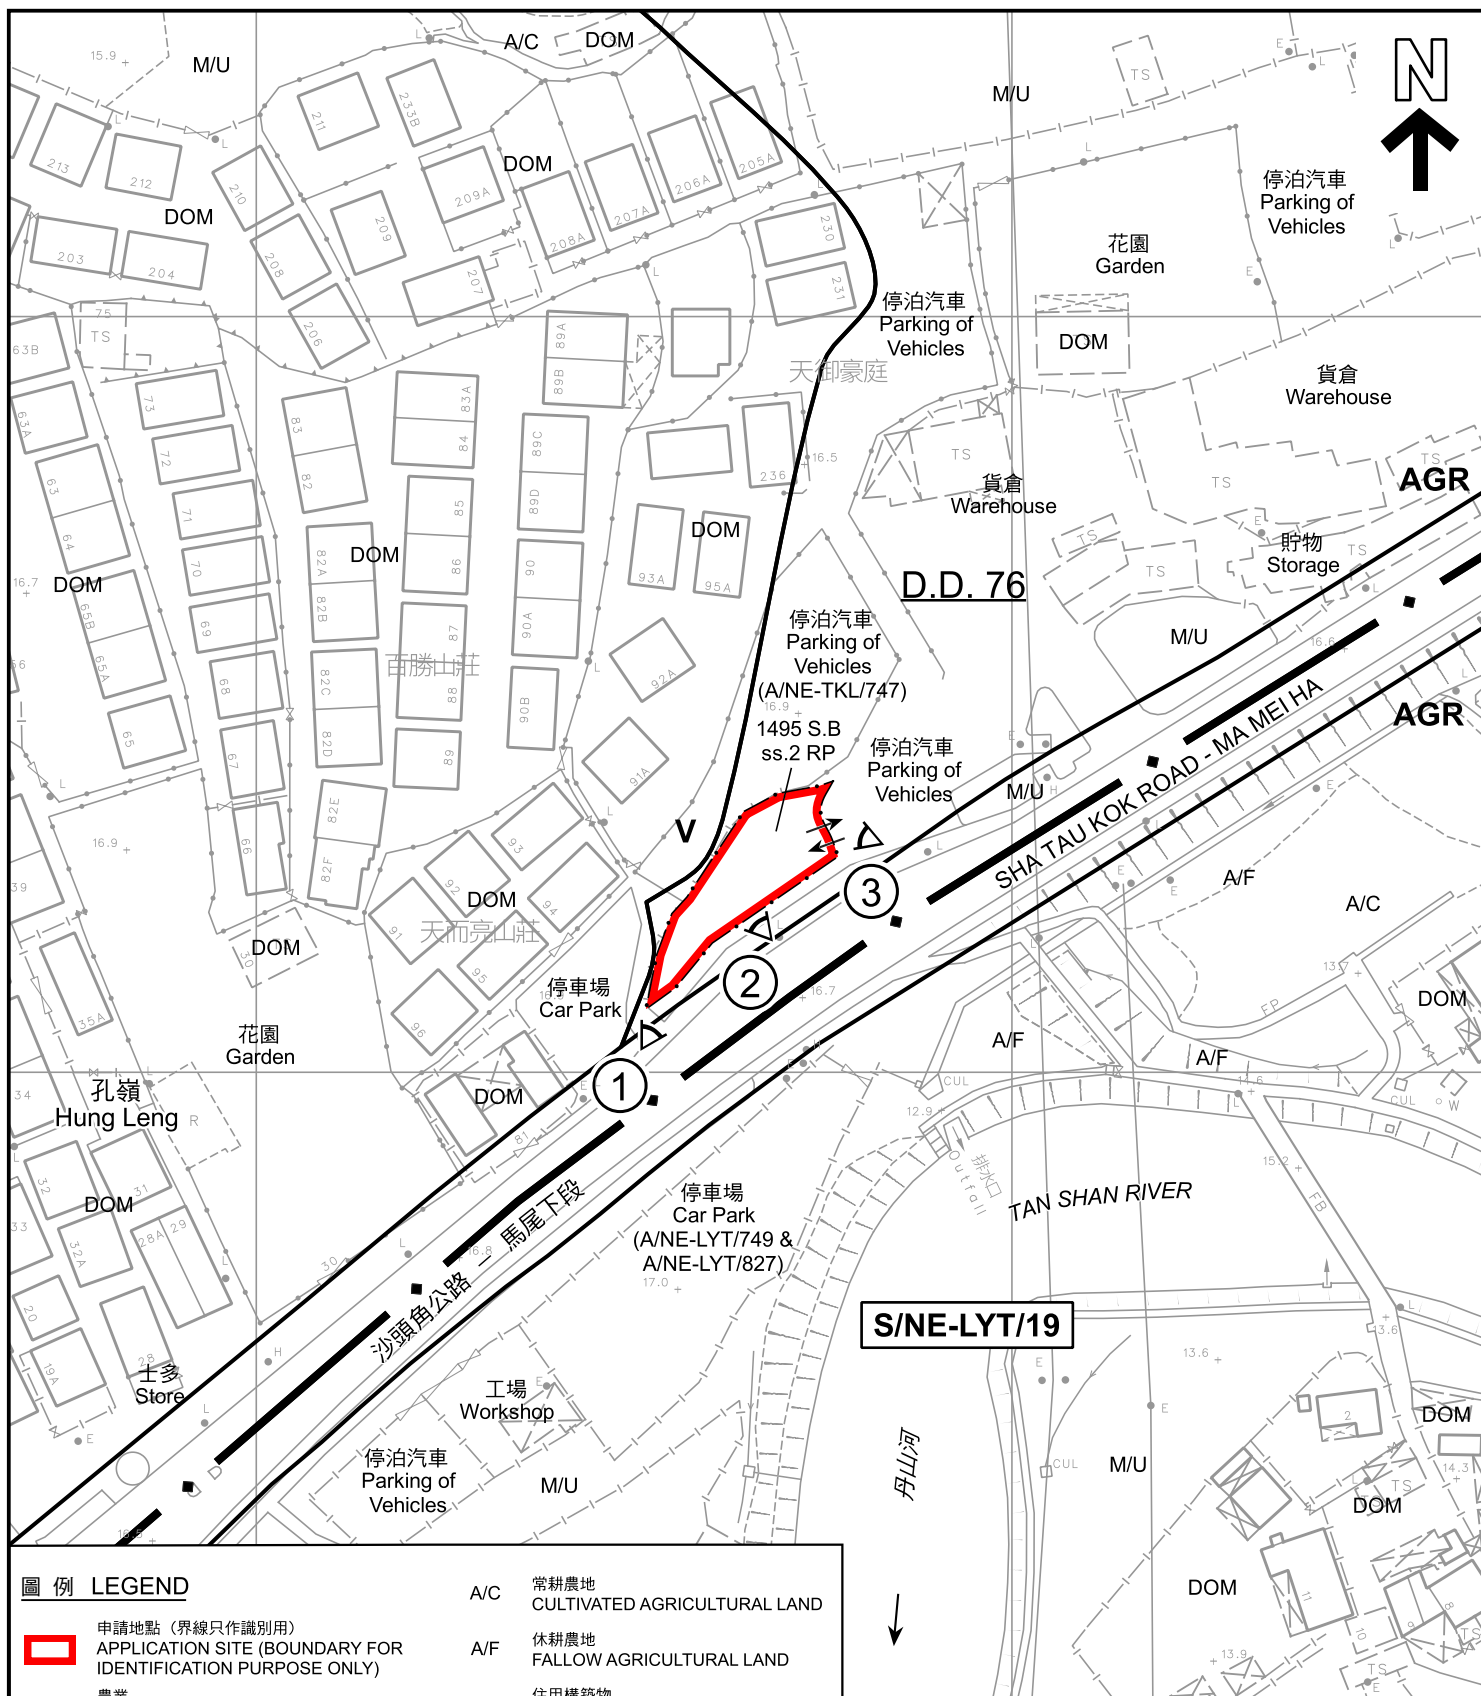

圖例 LEGEND

 申請地點 (界線只作識別用)
APPLICATION SITE (BOUNDARY FOR IDENTIFICATION PURPOSE ONLY)

AGR 農業
AGRICULTURE

V 鄉村式發展
VILLAGE TYPE DEVELOPMENT

①  實地照片的觀景點
VIEWING POINT OF SITE PHOTO

A/C 常耕農地
CULTIVATED AGRICULTURAL LAND

A/F 休耕農地
FALLOW AGRICULTURAL LAND

DOM 住用構築物
DOMESTIC STRUCTURE

M/U 荒地
UNUSED LAND

 入口/出口
INGRESS / EGRESS

註釋 Note :

- (1) 2024年8月23日勘測的土地用途
Land uses shown on this plan are in accordance with the land use survey conducted by the Planning Department on 23.8.2024

平面圖 SITE PLAN

擬議臨時私人停車場(私家車及輕型貨車)(為期3年)及相關填土工程
PROPOSED TEMPORARY PRIVATE CAR PARK
(PRIVATE CARS AND LIGHT GOODS VEHICLES)
FOR A PERIOD OF 3 YEARS AND ASSOCIATED FILLING OF LAND
LOT 1495 S.B ss.2 RP IN D.D. 76, HUNG LENG, FANLING, N.T.

SCALE 1 : 1 000 比例尺

米 20 0 20 40 米
METRES


規劃署
PLANNING
DEPARTMENT



參考編號
REFERENCE No.
A/NE-TKL/772

圖 PLAN
A-2

本摘要圖於2024年11月28日擬備，
所根據的資料為測量圖編號
3-SW-4B
EXTRACT PLAN PREPARED ON
28.11.2024
BASED ON SURVEY SHEET No.
3-SW-4B

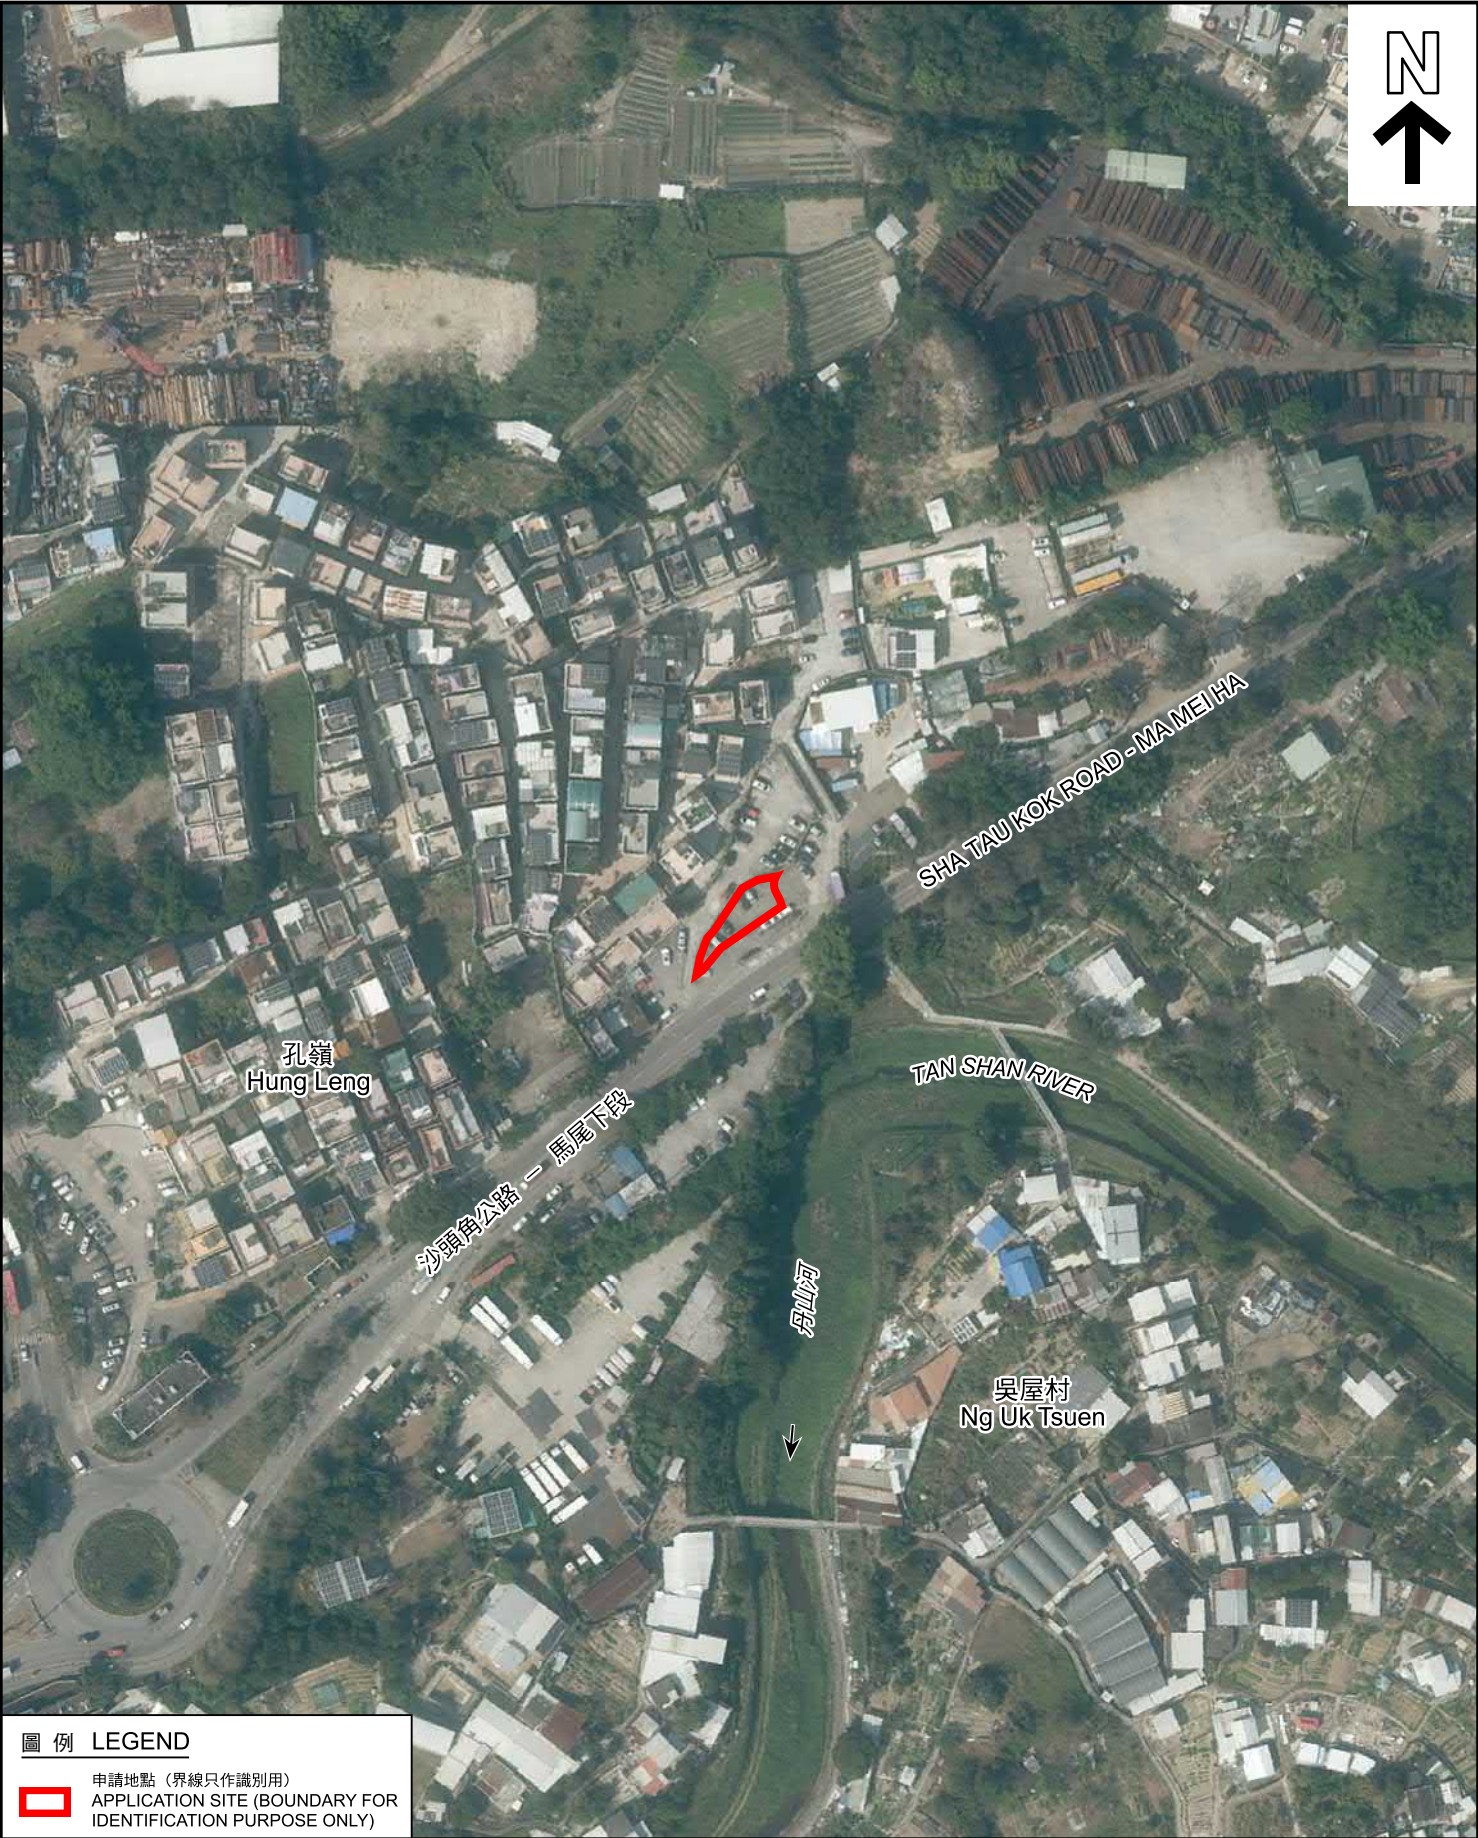

圖例 LEGEND



申請地點 (界線只作識別用)
APPLICATION SITE (BOUNDARY FOR
IDENTIFICATION PURPOSE ONLY)

本摘要圖於2024年11月27日擬備，
所根據的資料為地政總署於2023年2月22日
拍得的航攝照片編號E184809C
EXTRACT PLAN PREPARED ON 27.11.2024
BASED ON AERIAL PHOTO No. E184809C
TAKEN ON 22.2.2023 BY
LANDS DEPARTMENT

航攝照片 AERIAL PHOTO

擬議臨時私人停車場(私家車及輕型貨車)(為期3年)及相關填土工程
新界粉嶺孔嶺丈量約份第76約地段第1495號B分段第2小分段餘段
PROPOSED TEMPORARY PRIVATE CAR PARK
(PRIVATE CARS AND LIGHT GOODS VEHICLES)
FOR A PERIOD OF 3 YEARS AND ASSOCIATED FILLING OF LAND
LOT 1495 S.B ss.2 RP IN D.D. 76, HUNG LENG, FANLING, N.T.

規劃署
PLANNING
DEPARTMENT



參考編號
REFERENCE No.
A/NE-TKL/772

圖 PLAN
A-3

1

申請地點
APPLICATION SITE



2

申請地點
APPLICATION SITE



申請地點界線只作識別用
APPLICATION SITE BOUNDARY FOR IDENTIFICATION PURPOSE ONLY

實地照片 SITE PHOTOS

本圖於2024年11月27日擬備，
所根據的資料為攝於2024年11月15日
的實地照片
PLAN PREPARED ON 27.11.2024
BASED ON SITE PHOTOS TAKEN ON
15.11.2024

擬議臨時私人停車場(私家車及輕型貨車)(為期3年)及相關填土工程
新界粉嶺孔嶺丈量約份第76約地段第1495號B分段第2小分段餘段
PROPOSED TEMPORARY PRIVATE CAR PARK
(PRIVATE CARS AND LIGHT GOODS VEHICLES)
FOR A PERIOD OF 3 YEARS AND ASSOCIATED FILLING OF LAND
LOT 1495 S.B ss.2 RP IN D.D. 76, HUNG LENG, FANLING, N.T.

規劃署
PLANNING
DEPARTMENT



參考編號
REFERENCE No.
A/NE-TKL/772

圖 PLAN
A-4a

3

申請地點
APPLICATION SITE



申請地點界線只作識別用
APPLICATION SITE BOUNDARY FOR IDENTIFICATION PURPOSE ONLY

實地照片 SITE PHOTO

本圖於2024年11月27日擬備，
所根據的資料為攝於2024年11月15日
的實地照片
PLAN PREPARED ON 27.11.2024
BASED ON SITE PHOTO TAKEN ON
15.11.2024

擬議臨時私人停車場(私家車及輕型貨車)(為期3年)及相關填土工程
新界粉嶺孔嶺丈量約份第76約地段第1495號B分段第2小分段餘段
PROPOSED TEMPORARY PRIVATE CAR PARK
(PRIVATE CARS AND LIGHT GOODS VEHICLES)
FOR A PERIOD OF 3 YEARS AND ASSOCIATED FILLING OF LAND
LOT 1495 S.B ss.2 RP IN D.D. 76, HUNG LENG, FANLING, N.T.

規劃署
PLANNING
DEPARTMENT



參考編號
REFERENCE No.
A/NE-TKL/772

圖 PLAN
A-4b