


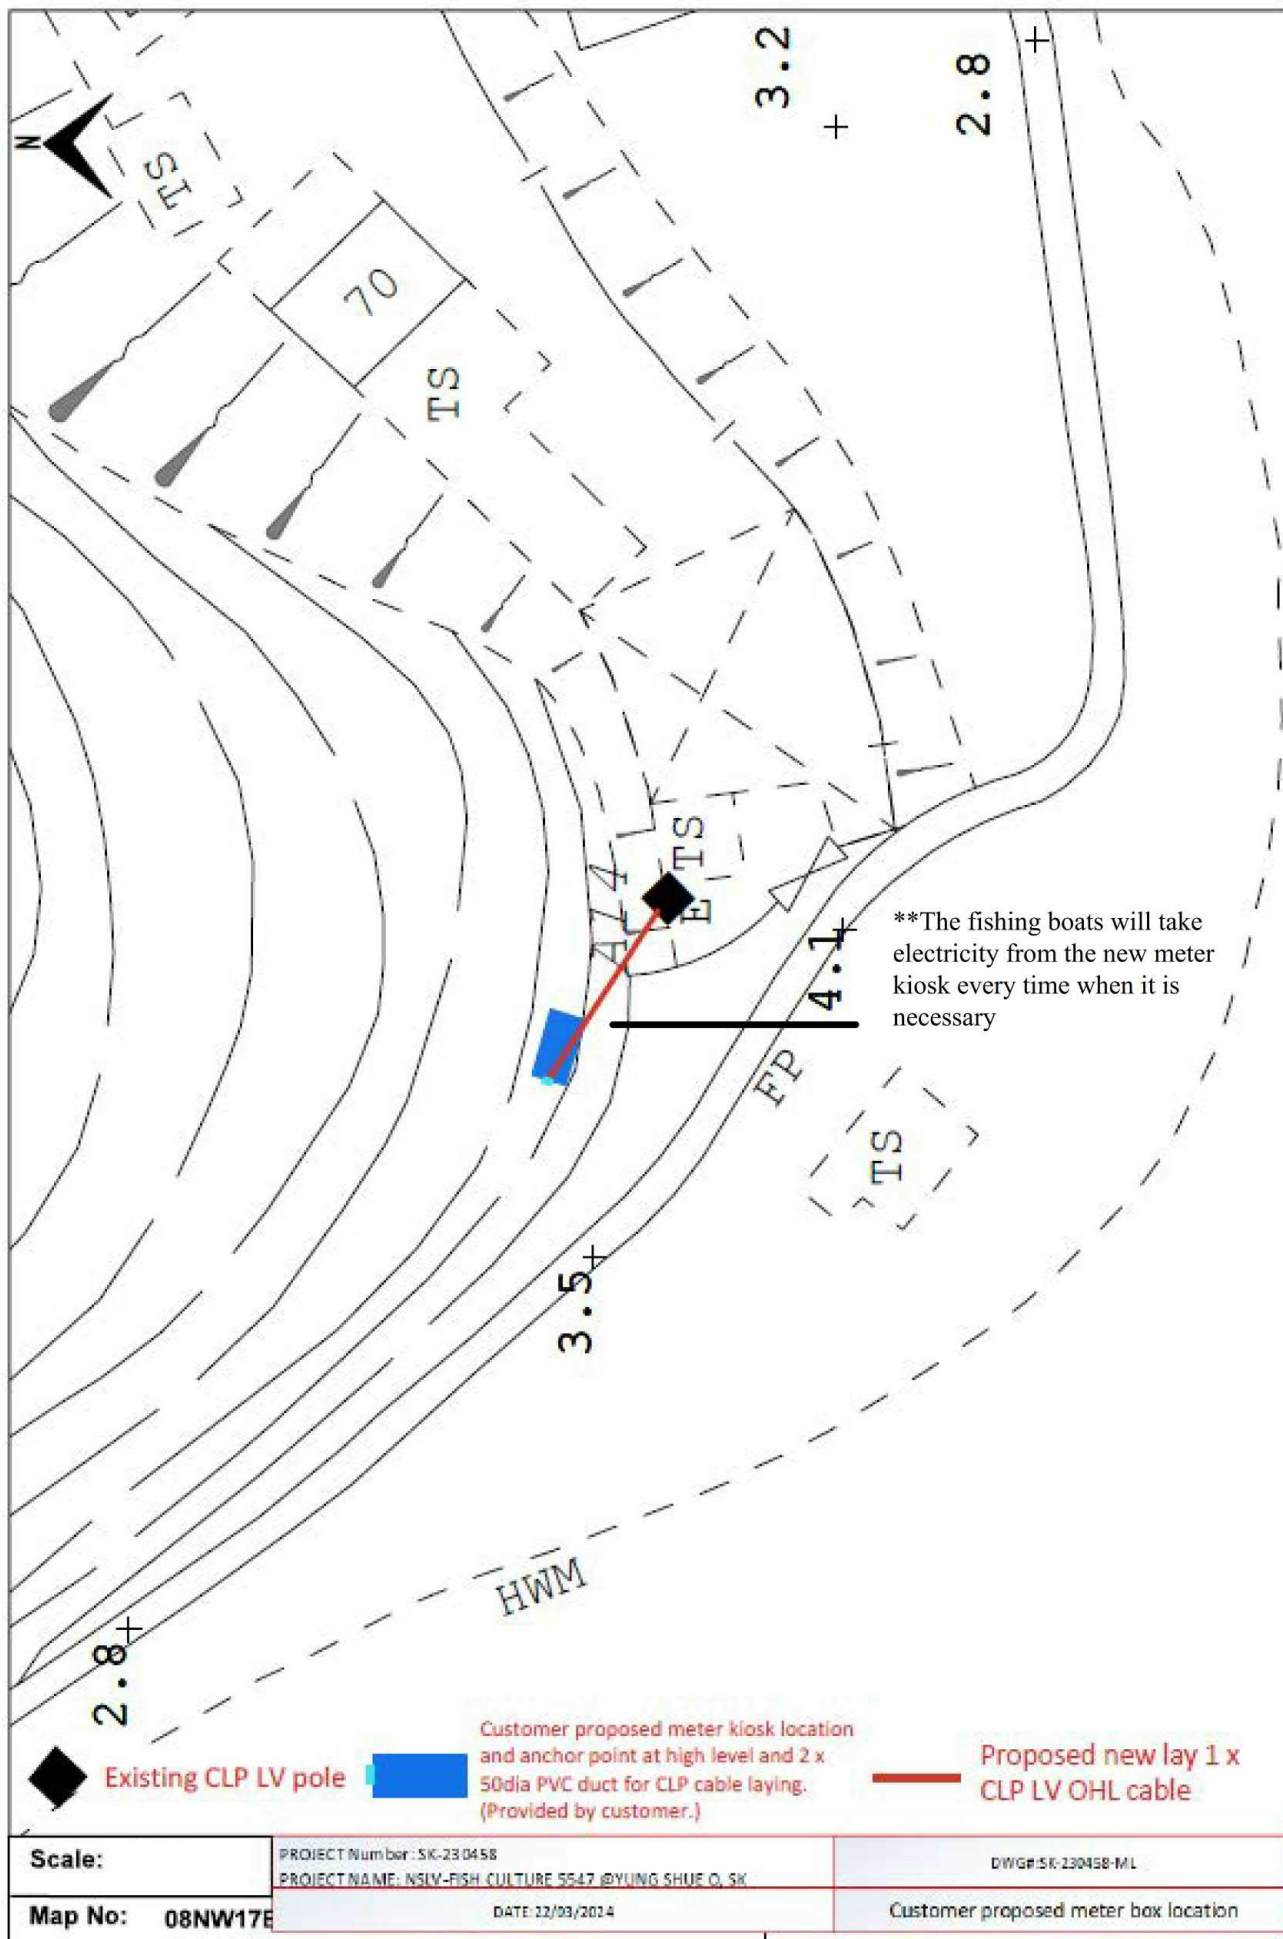

CLP description of the existing electricity supply network and the proposed meter box

Map data reproduced with permission of the Director of Lands, (G) Hong Kong. Reproduction in any form must be approved by CLP Power.

參考編號
REFERENCE No.


A/NE-YSO/10

繪圖 DRAWING A-1

(來源：申請人建議書)
(SOURCE: APPLICANT'S SUBMISSION PLAN)

Brief site plan - Filling and excavation


Location: as indicated on "Description of the existing electricity supply network and exact location from CLP"

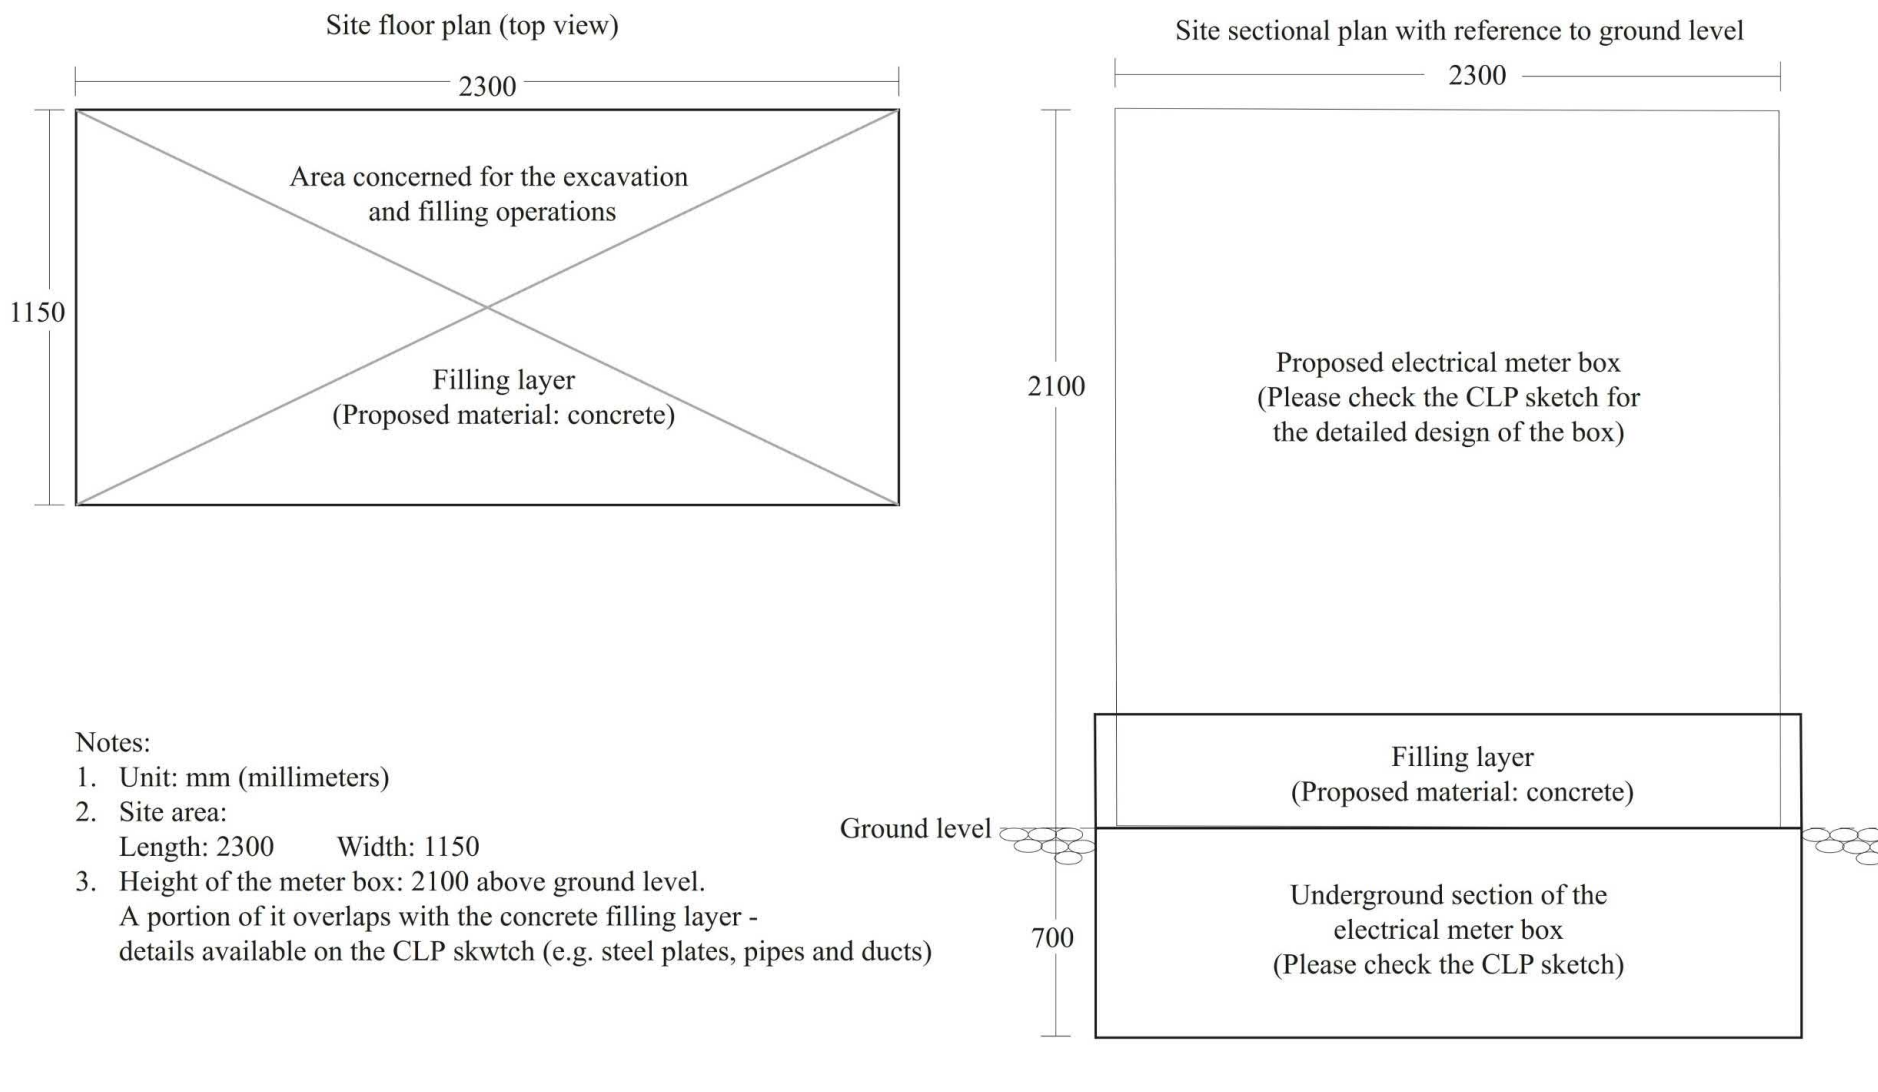

參考編號
REFERENCE No.

A/NE-YSO/10

繪圖 DRAWING A-2

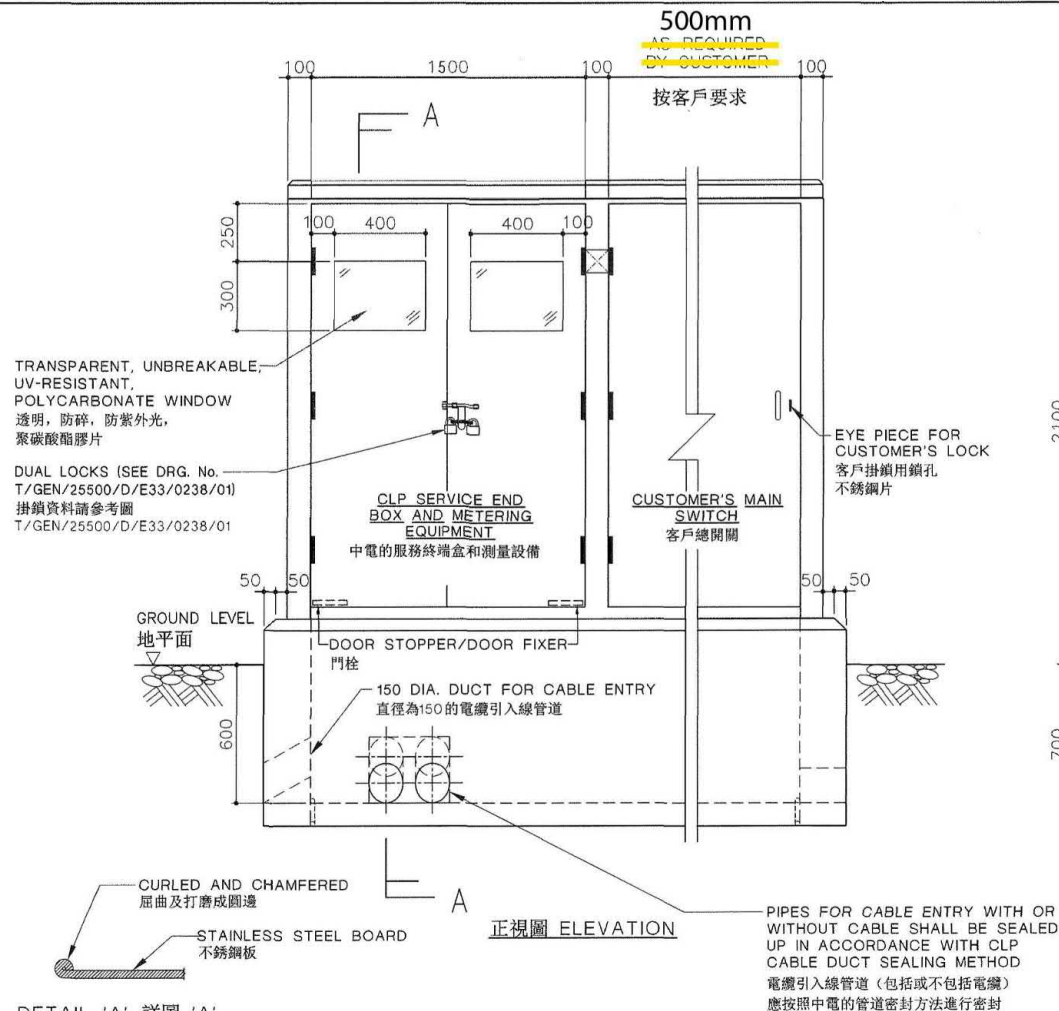


DETAIL 'A' 詳圖 'A'
(N.T.S.)

- NOTES (備註):
- ALL DIMENSIONS ARE IN mm.
標註單位為毫米。
 - ALL SHARP EDGES MUST BE CURLED AND CHAMFERED, REFER DETAIL 'A'.
所有箱邊切口必須屈曲及打磨成圓邊, 看詳圖 'A'.
 - WHITE FIRE RETARDANT COATING SHALL COMPLY WITH BS 476 : PART 7 CLASS 1 (OR EQUIVALENT), ACCORDING TO LIST OF FIRE RETARDANT SOLUTION ACCEPTED IN FIRE SERVICE DEPARTMENT WEBSITE.
白色阻燃塗層要符合英國標準 BS 476 : 第 7 部 1 類 (或相等標準), 香港消防處網頁中接納的防火液目錄。

B USE OF WHITE FIRE RETARDANT BOARD TO REDUCE FIRE RISK AND NOTES UPDATED.

A DOOR STOPPER/DOOR FIXER ADDED.

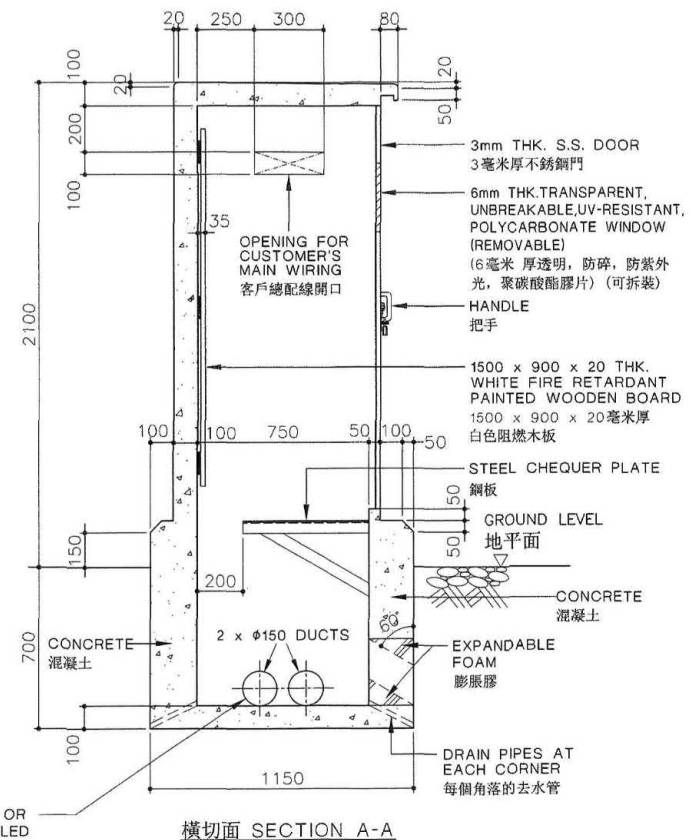

CLP 中電		REV. 30.09.14 02.11.20											
		INITIAL RAY. K T.K.MAK											
DRAWN: C W WONG		DATE: 17 MAR. 2008		TITLE: TYPICAL CONCRETE METER KIOSK (TYPE 2) 標準混凝土電錶室 (二型)									
CHECKED: TOMMY HOI		APPROVED: K K LEUNG		PROJECT NO. CONTRACT NO.									
SCALE:		SHEET(S) IN SET: 1		DRG. NO. T GEN 25500 D E 33 304501 B B									

INFORMATION CLASS: PROPRIETARY

ALL RIGHTS RESERVED AND REPRODUCTION IN ANY FORM MUST BE APPROVED BY: CLP POWER

參考編號
REFERENCE No. A/NE-YSO/10

繪圖 DRAWING A-3

(來源: 申請人建議書)
(SOURCE: APPLICANT'S SUBMISSION PLAN)




參考編號
REFERENCE No.


A/NE-YSO/10

繪圖 DRAWING A-4

(來源：申請人建議書)
(SOURCE: APPLICANT'S SUBMISSION PLAN)

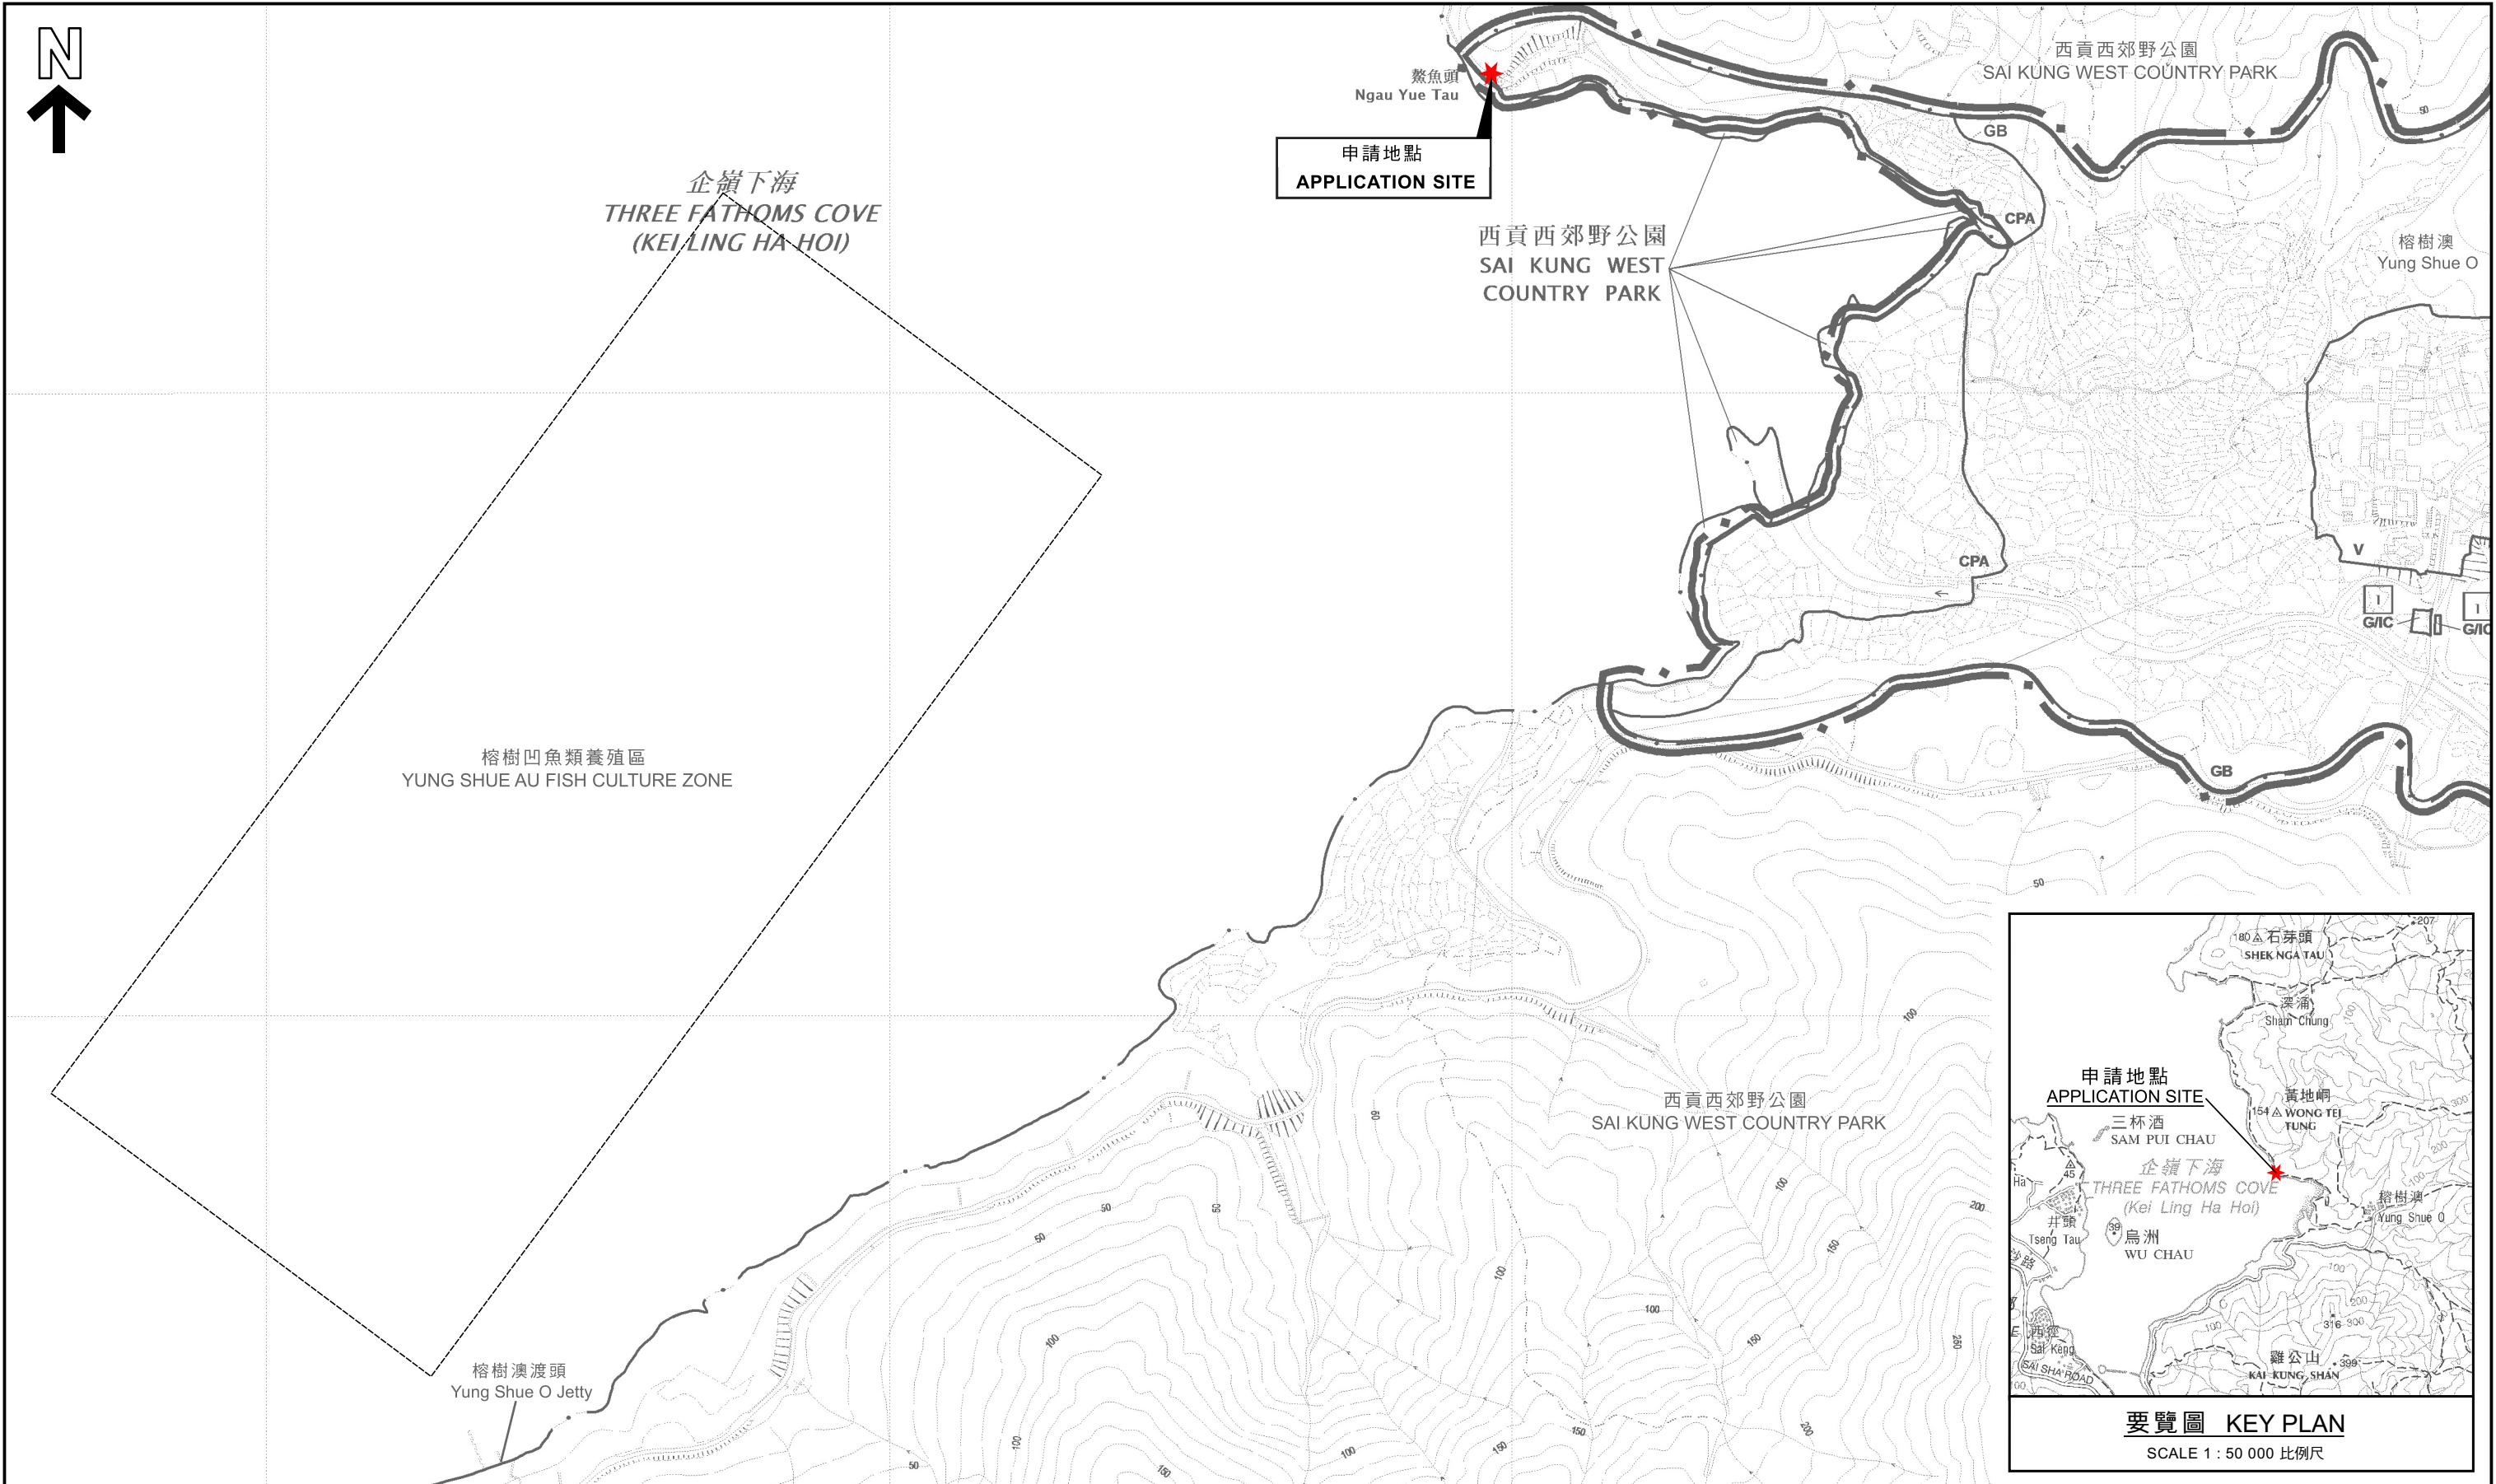

本摘要圖於2024年9月27日擬備， 所根據的資料為於2016年2月2日 核准的分區計劃大綱圖編號S/NE-YSO/2 EXTRACT PLAN PREPARED ON 27.9.2024 BASED ON OUTLINE ZONING PLAN No. S/NE-YSO/2 APPROVED ON 2.2.2016	位置圖 LOCATION PLAN 擬議公用事業設施裝置（配電箱）和相關的挖土及填土工程 新界大埔榕樹澳鰲魚頭丈量約份第201約的政府土地 PROPOSED PUBLIC UTILITY INSTALLATION (ELECTRICITY METER KIOSK) AND ASSOCIATED EXCAVATION AND FILLING OF LAND GOVERNMENT LAND IN D.D. 201, NGAU YUE TAU, YUNG SHUE O, TAI PO, NEW TERRITORIES SCALE 1 : 5 000 比例尺 米 100 0 100 200 300 400 米 METRES METRES	規劃署 PLANNING DEPARTMENT 參考編號 REFERENCE No. A/NE-YSO/10 圖 PLAN A-1
--	---	---

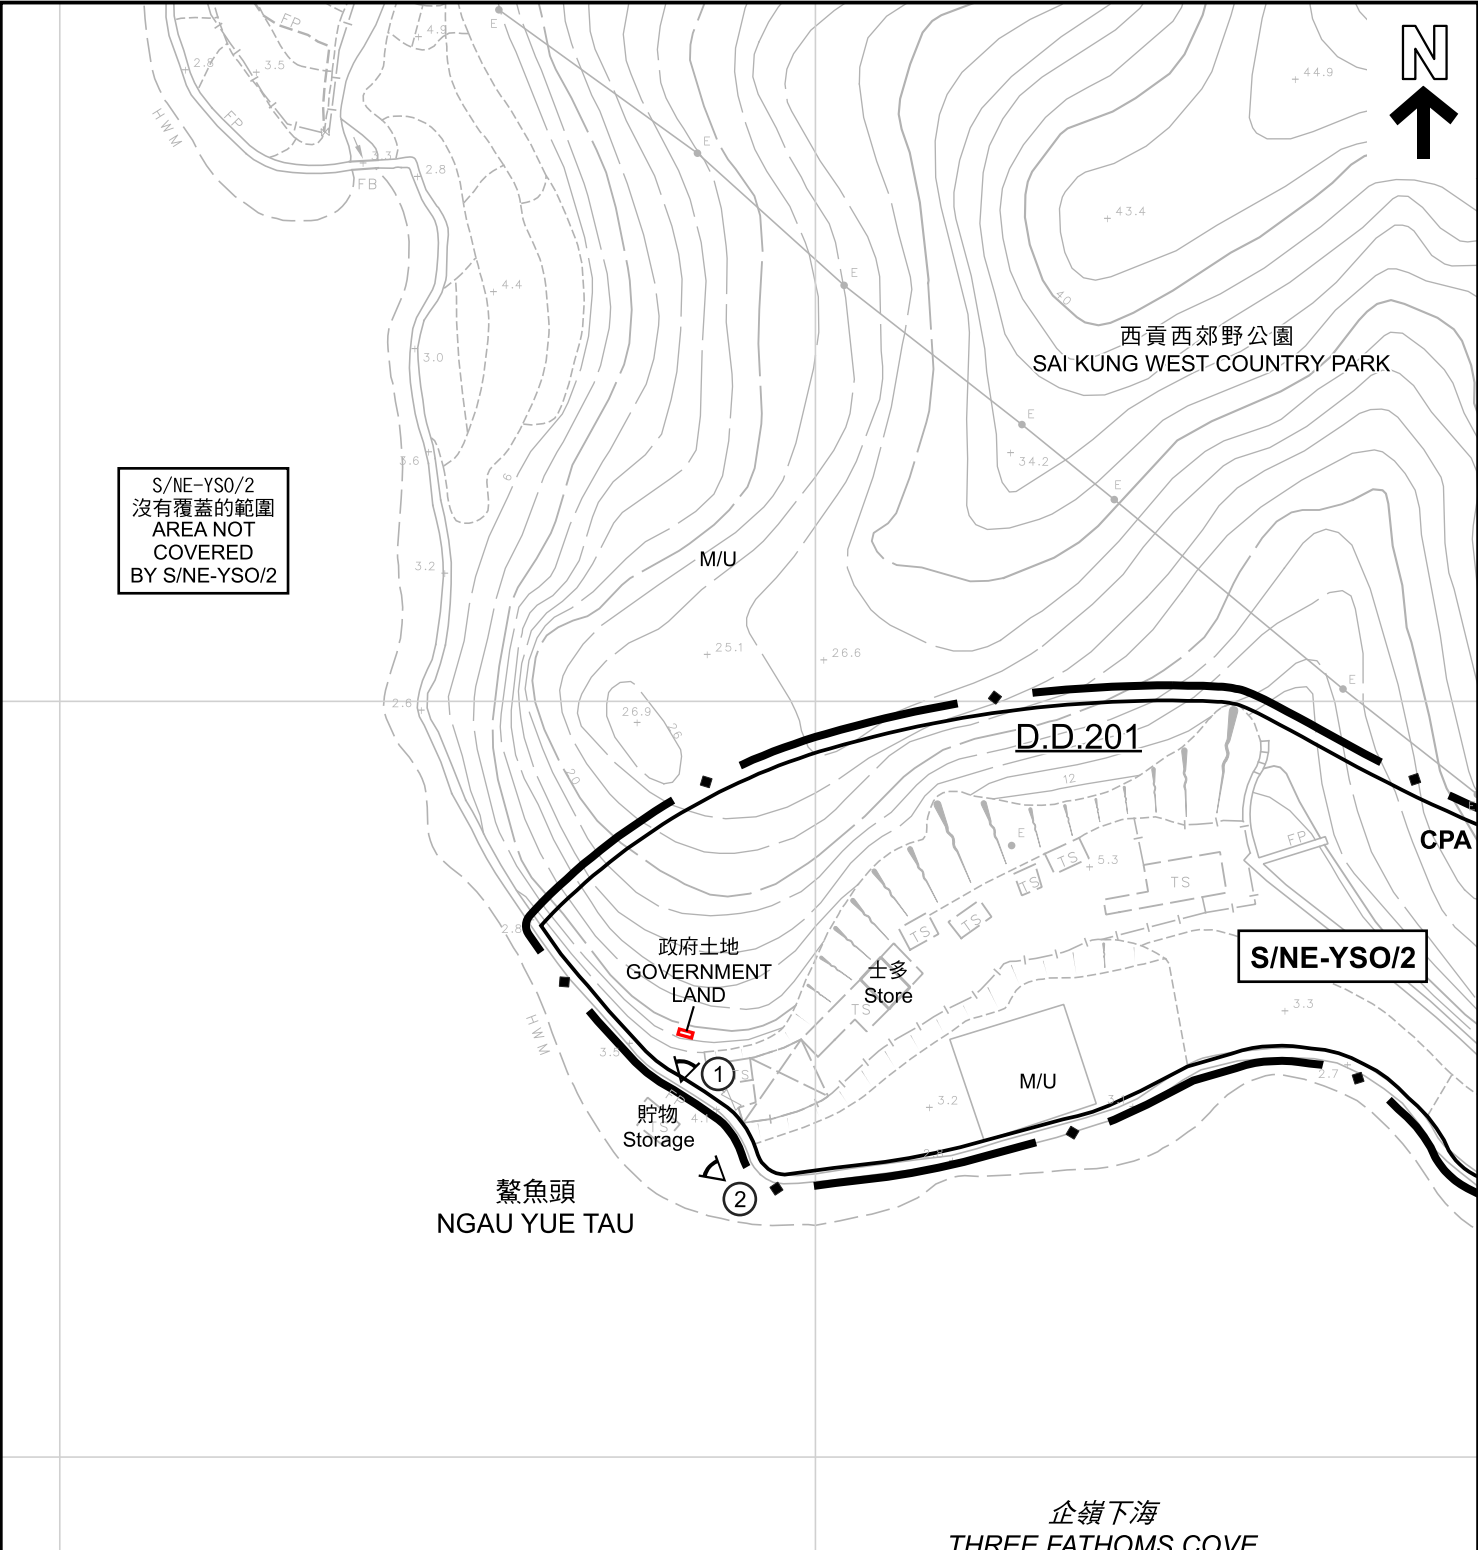

S/NE-YSO/2
沒有覆蓋的範圍
AREA NOT
COVERED
BY S/NE-YSO/2

S/NE-YSO/2

鰲魚頭
NGAU YUE TAU

企嶺下海
THREE FATHOMS COVE
(KEI LING HA HOI)

圖例 LEGEND	
	申請地點 (界線只作識別用) APPLICATION SITE (BOUNDARY FOR IDENTIFICATION PURPOSE ONLY)
CPA	海岸保護區 COASTAL PROTECTION AREA
M/U	荒地 UNUSED LAND
① ◁	實地照片的觀景點 VIEWING POINT OF SITE PHOTO

註釋 Note :
(1) 2024年9月4日勘測的土地用途 Land uses shown on this plan are in accordance with the land use survey conducted by the Planning Department on 4.9.2024

平面圖 SITE PLAN		規劃署 PLANNING DEPARTMENT	
擬議公用事業設施裝置 (配電箱) 和相關的挖土及填土工程 新界大埔榕樹澳鰲魚頭丈量約份第201約的政府土地 PROPOSED PUBLIC UTILITY INSTALLATION (ELECTRICITY METER KIOSK) AND ASSOCIATED EXCAVATION AND FILLING OF LAND GOVERNMENT LAND IN D.D. 201, NGAU YUE TAU, YUNG SHUE O, TAI PO, NEW TERRITORIES			
SCALE 1 : 1 000 比例尺 米 20 0 20 40 米 METRES		參考編號 REFERENCE No. A/NE-YSO/10	圖 PLAN A-2

本摘要圖於2024年9月16日擬備，
所根據的資料為測量圖編號
8-NW-17B
EXTRACT PLAN PREPARED ON 16.9.2024
BASED ON SURVEY SHEET No.
8-NW-17B



西貢西郊野公園
SAI KUNG WEST COUNTRY PARK

CPA

S/NE-YSO/2

S/NE-YSO/2
沒有覆蓋的範圍
AREA NOT
COVERED
BY S/NE-YSO/2

鰲魚頭
NGAU YUE TAU

企嶺下海
THREE FATHOMS COVE
(KEI LING HA HOI)

圖例 LEGEND



申請地點 (界線只作識別用)
APPLICATION SITE
(BOUNDARY FOR IDENTIFICATION
PURPOSE ONLY)

航攝照片 AERIAL PHOTO

擬議公用事業設施裝置 (配電箱) 和相關的挖土及填土工程
新界大埔榕樹澳鰲魚頭丈量約份第201約的政府土地
PROPOSED PUBLIC UTILITY INSTALLATION (ELECTRICITY METER KIOSK)
AND ASSOCIATED EXCAVATION AND FILLING OF LAND
GOVERNMENT LAND IN D.D. 201,
NGAU YUE TAU, YUNG SHUE O, TAI PO, NEW TERRITORIES

規劃署
PLANNING
DEPARTMENT



參考編號
REFERENCE No.
A/NE-YSO/10

圖 PLAN
A-3

本摘要圖於2024年9月13日擬備，
所根據的資料為地政總署
於2023年2月27日拍得的航攝照片
編號E189257C
EXTRACT PLAN PREPARED ON 13.9.2024
BASED ON AERIAL PHOTO No. E189257C
TAKEN ON 27.2.2023 BY
LANDS DEPARTMENT

1



2



申請地點界線只作識別用
APPLICATION SITE BOUNDARY FOR IDENTIFICATION PURPOSE ONLY

實地照片 SITE PHOTOS

本摘要圖於2024年9月13日擬備，所根據的資料為攝於2024年9月4日的實地照片
PLAN PREPARED ON 13.9.2024 BASED ON SITE PHOTOS TAKEN ON 4.9.2024

擬議公用事業設施裝置（配電箱）和相關的挖土及填土工程
新界大埔榕樹澳鰲魚頭丈量約份第201約的政府土地
AND ASSOCIATED EXCAVATION AND FILLING OF LAND
GOVERNMENT LAND IN D.D. 201,
NGAU YUE TAU, YUNG SHUE O, TAI PO, NEW TERRITORIES

規劃署
PLANNING
DEPARTMENT



參考編號
REFERENCE No.
A/NE-YSO/10

圖 PLAN
A-4