




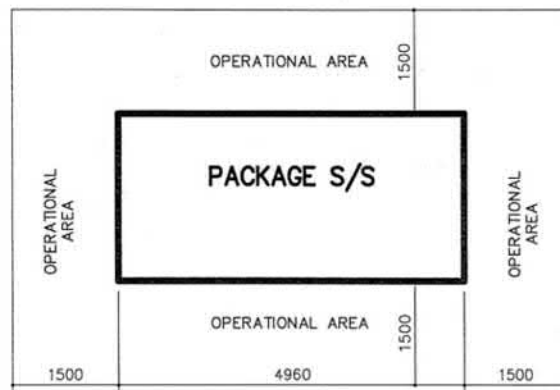

PLAN VIEW

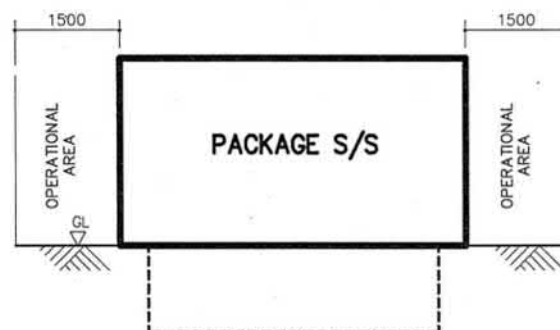

SECTION A - A

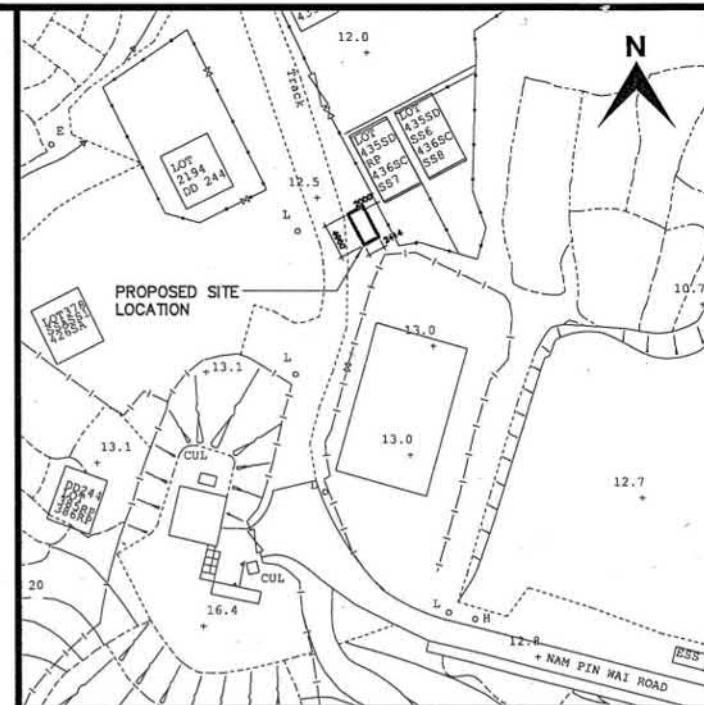

BLOCK PLAN SURVEY MAP No. 11NE04B
SCALE = 1 : 1000
(ALL DIMENSIONS IN mm)

	
DRAWN: LIU YING KA	DATE: 15-07-2021
CHECKED: SHAM PUI CHUNG	APPROVED: S.K.CHOW
SCALE:	SHEET(S) IN SET: 1 / 1
DRAWING OFFICE — WE	

C	LOCATION AMENDED.		
REV.	DESCRIPTION	DATE	CHK.
TITLE:			
LOCATION PLAN FOR PROPOSED 11kV PACKAGE SUBSTATION AT NAM PIN WAI ROAD			
PROJECT NO.: SK180306			
DRG. NO. WE/G/2018-008C			

Appendix I

(資料來源：申請人於 29.10.2021 呈交的資料)
(Source : Applicant's Submission of 29.10.2021)

參考編號 REFERENCE No. A/SK-HC/333	繪圖 DRAWING A-1
--------------------------------------	----------------------

Technical drawing of a transformer assembly. The drawing shows a cross-section of the assembly with the following dimensions and components:

- Overall width: 2414
- Base width: 2390
- Components labeled:
 - transformer auxiliary box
 - transformer marshalling box

Additional text in the top right corner of the drawing area:

fire detection
on the wall
details see
T SDD 53240 D S

Technical drawing of the front elevation of a 300A type LV-fuseboard. The drawing shows a central door with a window, flanked by vertical panels. Above the door is an "Exit sign". To the right is a large rectangular section labeled "LV-fuseboard". Dimensions are indicated at the bottom: 4800 for the main body and 4960 for the total width including the fuseboard. Labels include "Main door (300A type)", "Exit sign", and "LV-fuseboard".

[illegible]

		REV.	DESCRIPTION	DATE	CHK.
		TITLE: PACKAGE SUBSTATION BOS4840AA (IEC 62271-202) FOR GIS GENERAL LAYOUT DRAWING OF THE PACKAGE SUBSTATION			
CONTRACTOR: SIEMENS Ltd.					
DRAWN: Weimann	DATE: 18.10.13				
CHECKED: N.B.	APPROVED: WOHLER				
SCALE: SHEET(S) IN SET: 16					
PROJECT NO.:		CONTRACT NO.: 4600006446			
ASSET MANAGEMENT		ORG. NO. TSD053240 DSDSMS130101A			


Appendix II

PART NO.: TS4840AA

(資料來源：申請人於 29.10.2021 呈交的資料)
(Source : Applicant's Submission of 29.10.2021)

參考編號
REFERENCE No.
A/SK-HC/333

繪圖
DRAWING
A-2

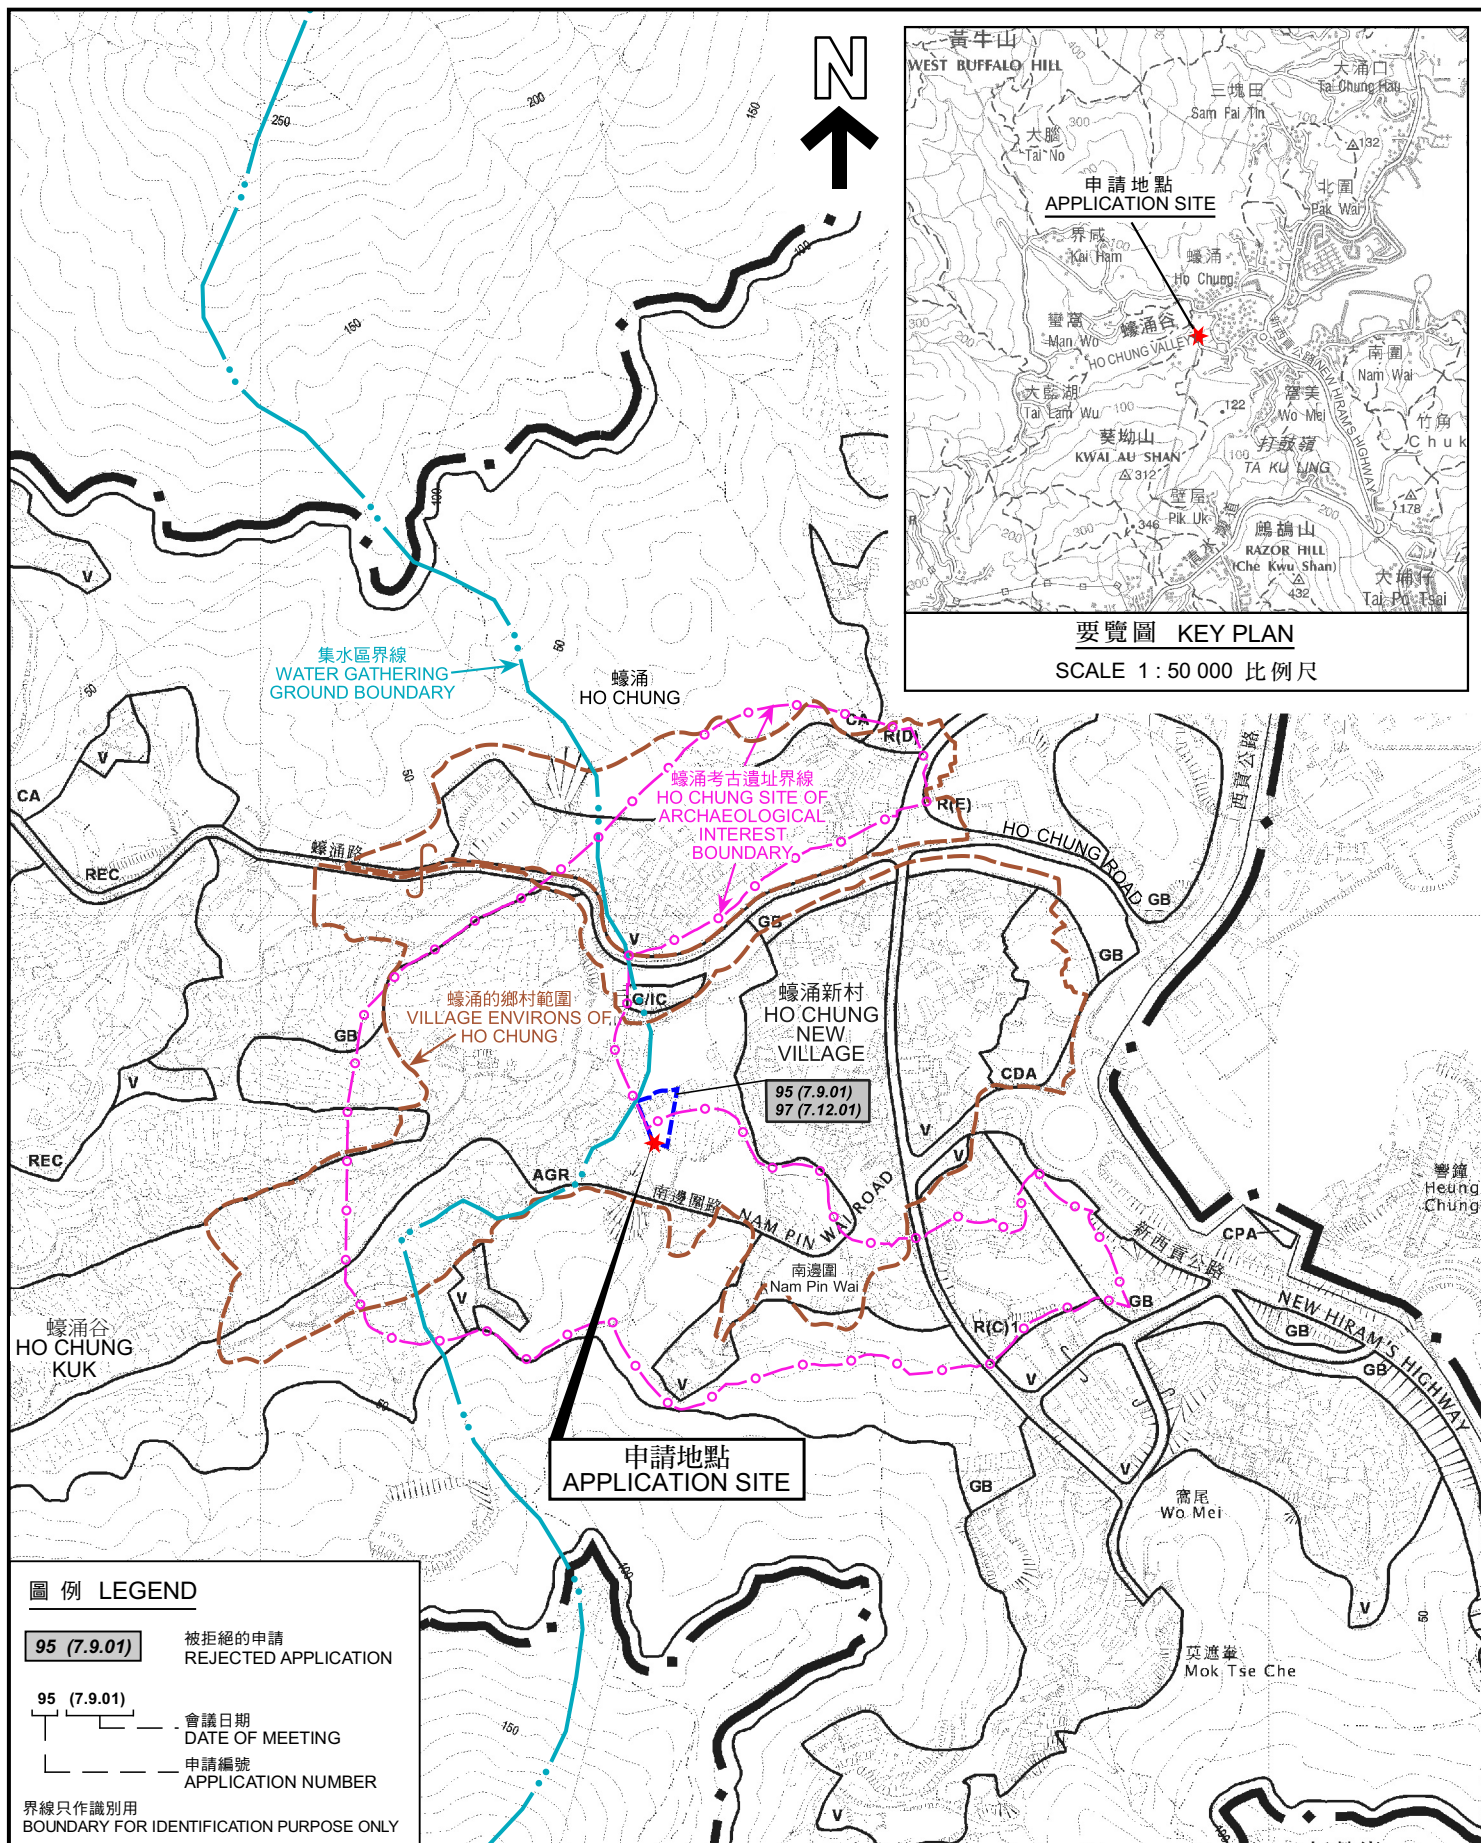

位置圖 LOCATION PLAN

本摘要圖於2021年12月7日擬備，
所根據的資料為於2014年3月11日
核准的分區計劃大綱圖編號S/SK-HC/11
EXTRACT PLAN PREPARED ON 7.12.2021
BASED ON OUTLINE ZONING PLAN
No. S/SK-HC/11 APPROVED ON 11.3.2014

擬議公用事業設施裝置（組合式變壓站）
西貢蠔涌丈量約份第 244 約的政府土地
PROPOSED PUBLIC UTILITY INSTALLATION (PACKAGE SUBSTATION)
GOVERNMENT LAND IN D.D. 244, HO CHUNG, SAI KUNG

SCALE 1 : 7 500 比例尺


米 100 0 100 200 300 米
METRES


規劃署
PLANNING
DEPARTMENT



參考編號
REFERENCE No.
A/SK-HC/333

圖 PLAN
A-1

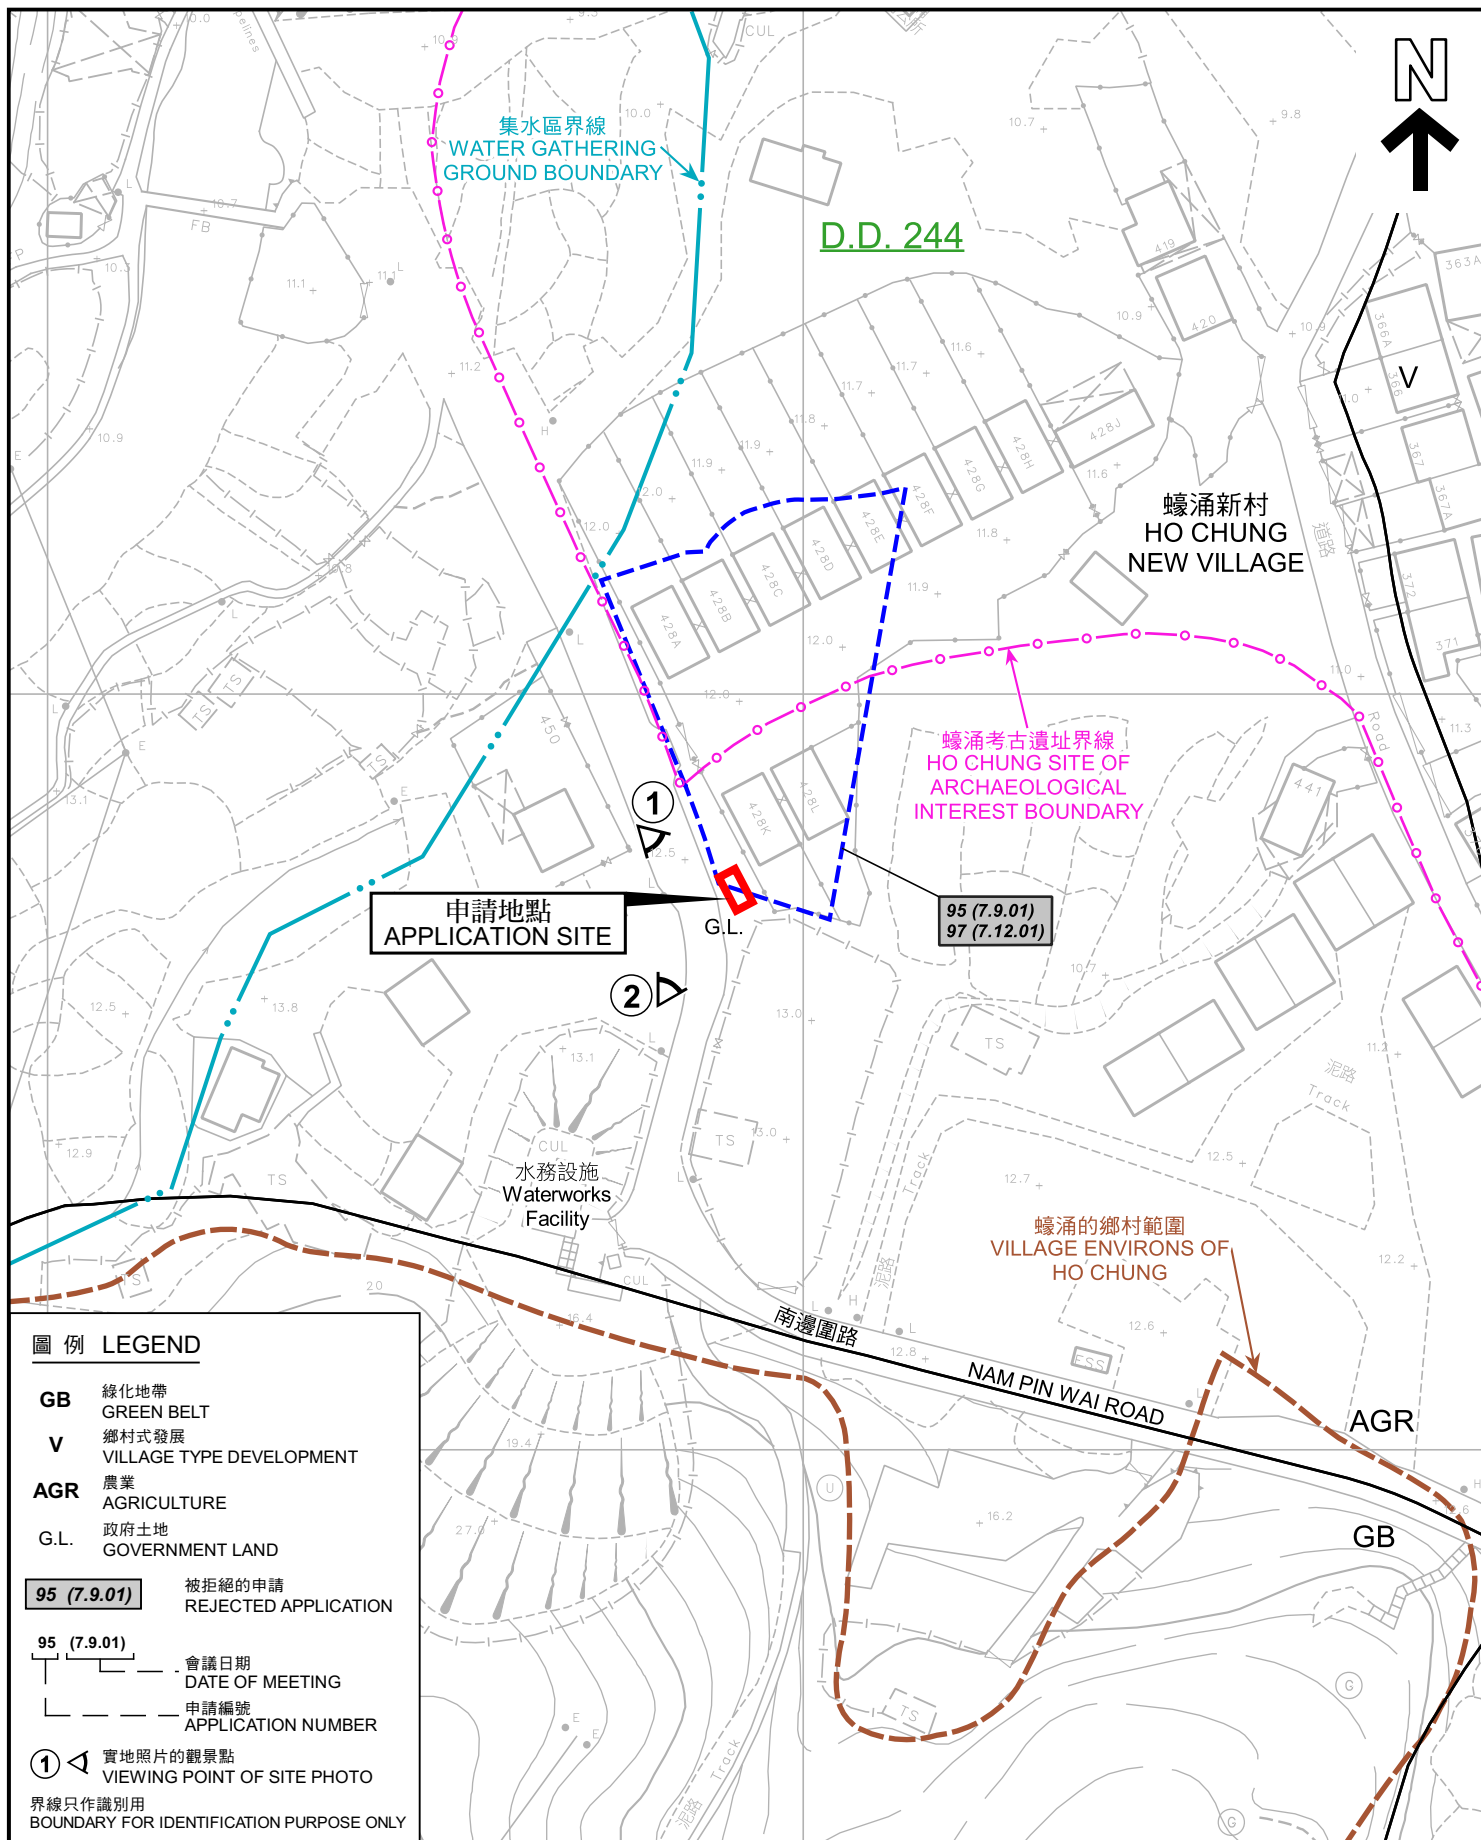

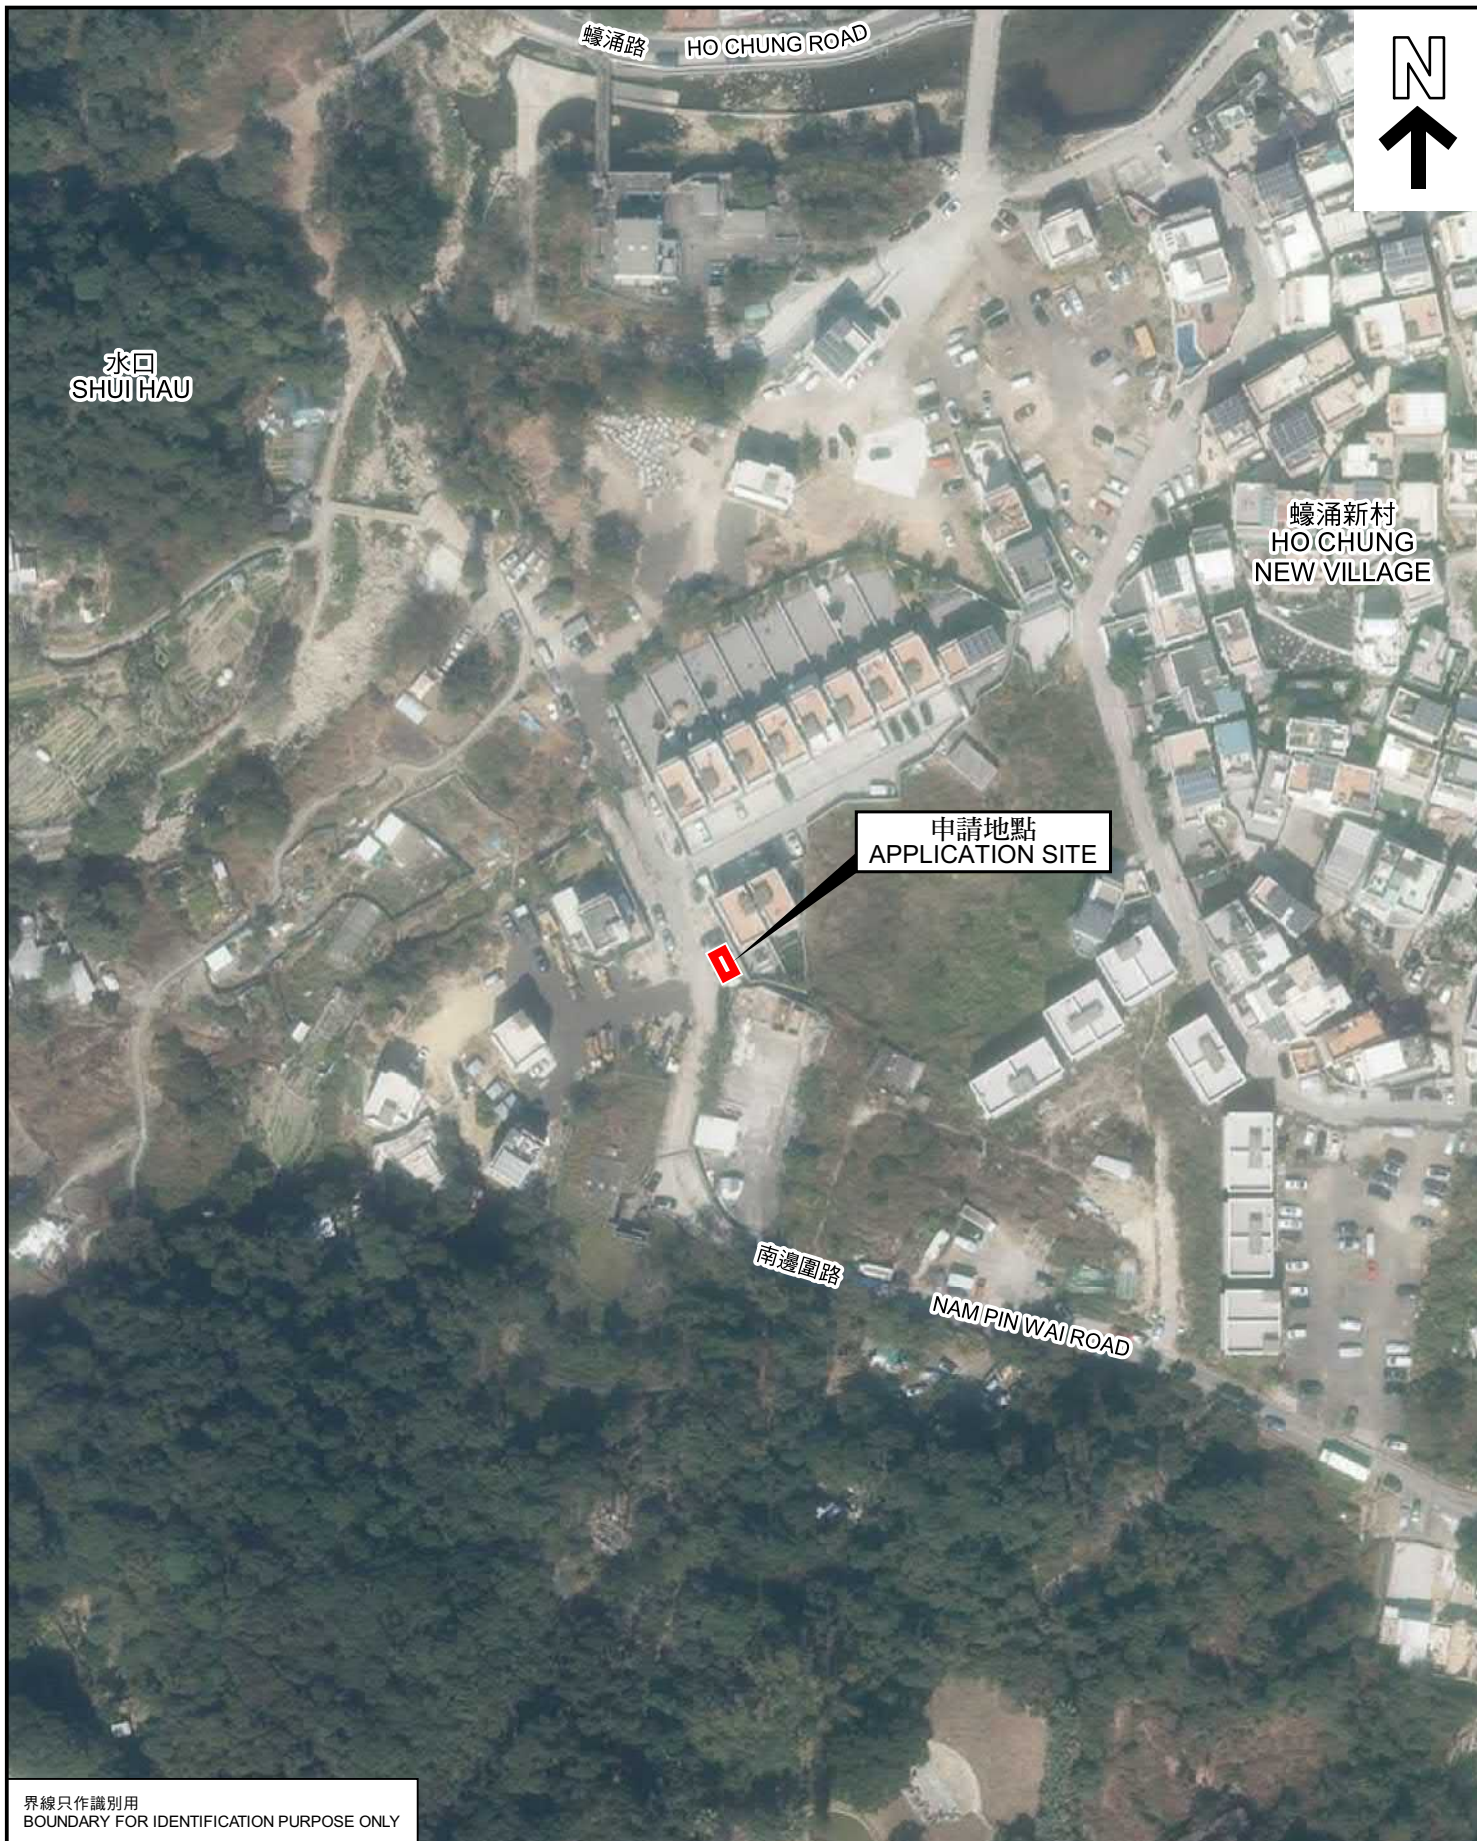

界線只作識別用
BOUNDARY FOR IDENTIFICATION PURPOSE ONLY

航攝照片 AERIAL PHOTO

本摘要圖於2021年12月7日擬備，
所根據的資料為地政總署於2021年2月5日
拍得的航攝照片編號E139606C
EXTRACT PLAN PREPARED ON 7.12.2021
BASED ON AERIAL PHOTO No. E139606C
TAKEN ON 5.2.2021
BY LANDS DEPARTMENT

擬議公用事業設施裝置（組合式變壓站）
西貢蠔涌丈量約份第 244 約的政府土地
PROPOSED PUBLIC UTILITY INSTALLATION (PACKAGE SUBSTATION)
GOVERNMENT LAND IN D.D. 244, HO CHUNG, SAI KUNG

規劃署
PLANNING
DEPARTMENT



參考編號
REFERENCE No.
A/SK-HC/333

圖 PLAN
A-3

1



2



界線只作識別用
BOUNDARY FOR IDENTIFICATION PURPOSE ONLY

實地照片 SITE PHOTO

本圖於2021年12月7日擬備，所根據的
資料為攝於2021年11月5日的實地照片
PLAN PREPARED ON 7.12.2021
BASED ON SITE PHOTOS
TAKEN ON 5.11.2021

擬議公用事業設施裝置（組合式變壓站）
西貢蠔涌丈量約份第 244 約的政府土地
PROPOSED PUBLIC UTILITY INSTALLATION (PACKAGE SUBSTATION)
GOVERNMENT LAND IN D.D. 244, HO CHUNG, SAI KUNG

規劃署
PLANNING
DEPARTMENT



參考編號
REFERENCE No.
A/SK-HC/333

圖 PLAN
A-4