



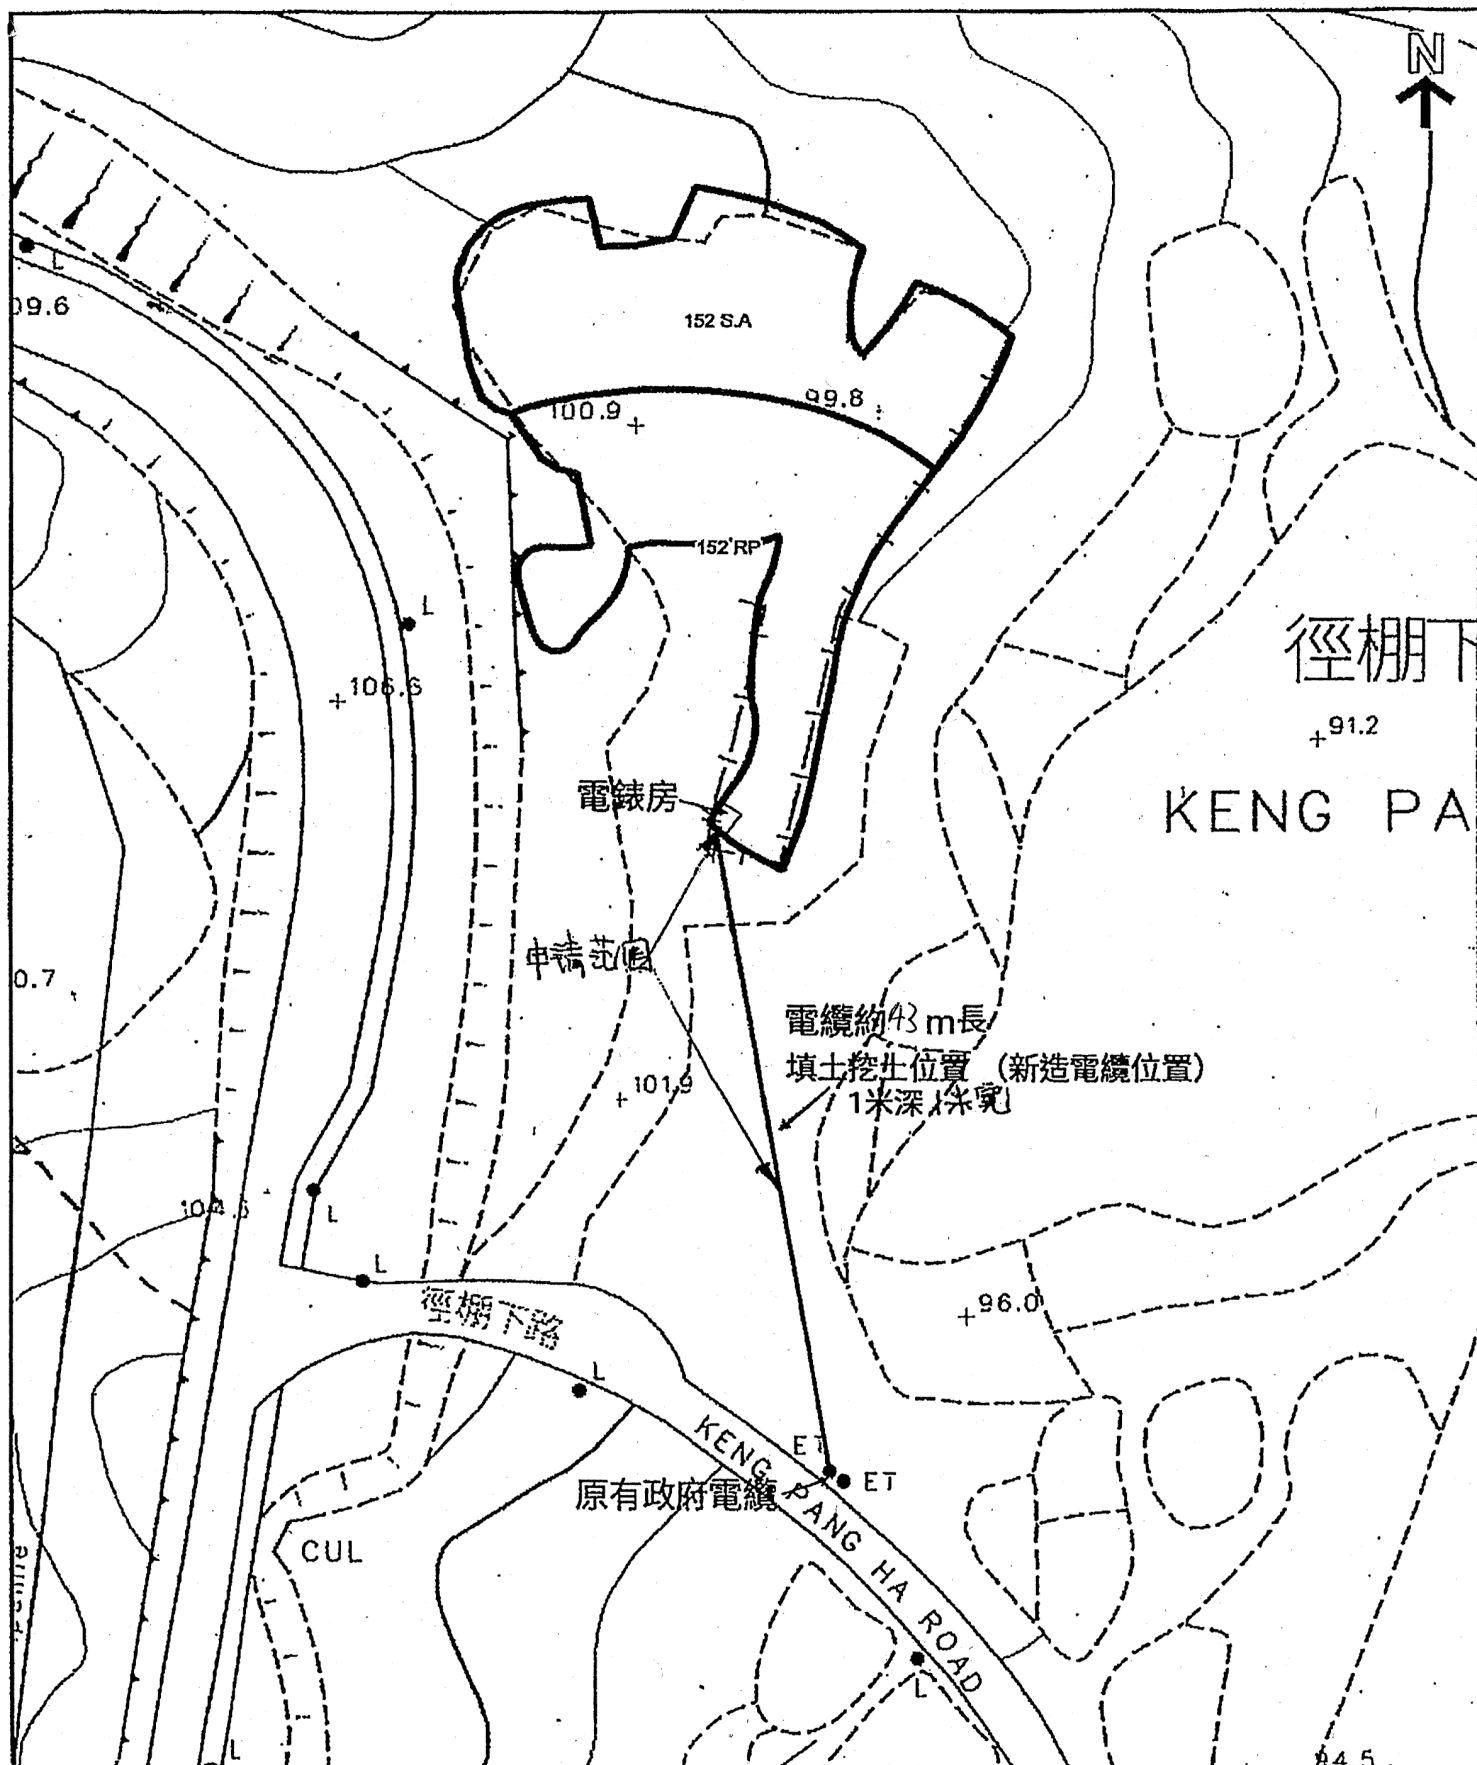


(資料來源：申請人於 15.11.2022 呈交的資料)
(Source : Applicant's Submission of 15.11.2022)

參考編號
REFERENCE No.
A/SK-PK/279

繪圖
DRAWING
A-1

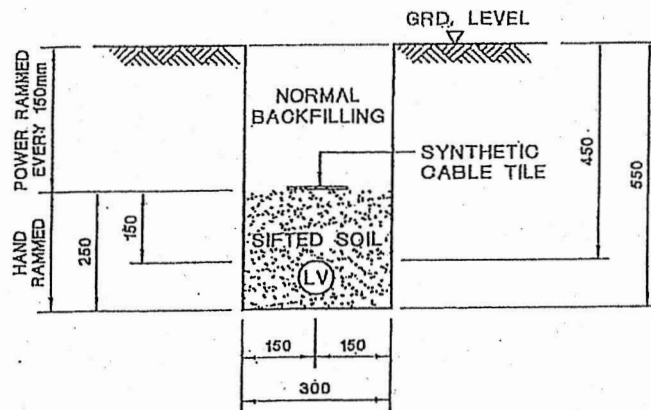

TYPICAL CABLE TRENCH FOR SINGLE LV CABLE

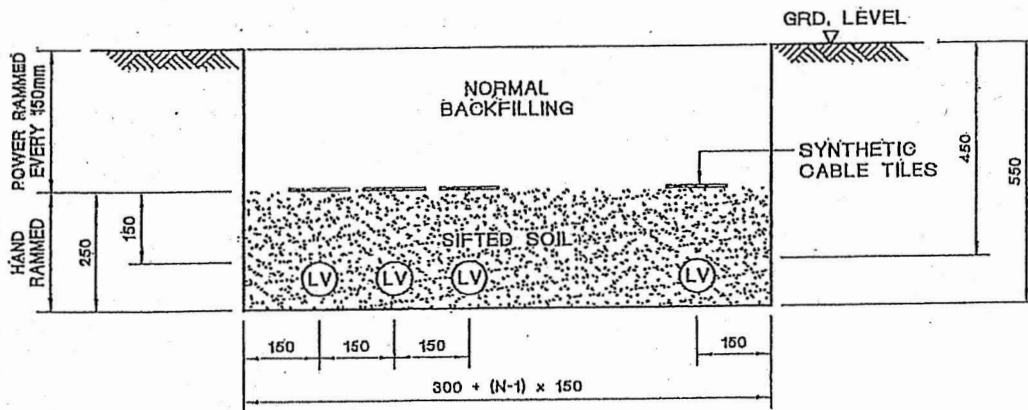

TYPICAL CABLE TRENCH FOR MULTIPLE LV CABLES

LEGEND :

- (LV) LV CABLE
N NUMBER OF CABLE CIRCUITS

NOTES:


1. ALL SOIL BACKFILLING BENEATH CABLE TILES SHALL BE SIFTED THROUGH 12mm WIRE MESH.
2. ALL DIMENSIONS ARE IN mm.

C GENERAL REVISION		B GENERAL REVISION		A SYNTHETIC CABLE TILE SPECIFIED											
		REVS.	16-2-04	18-6-07	20-6-07										
			A	B	C	D	E	F	G	H	J	K	L		
		INITIAL	C.Y.P.	W.B.LEE	Y.K.MAN										
		TITLE :													
		TYPICAL LV CABLE TRENCH													
DRAWN: S.O.T.		DATE: 15 Aug. 2003													
CHECKED: K. K. LEUNG		APPROVED: W. B. LEE													
SCALE: 1:15		SHEET(S) IN SET: 1													
ASSET MANAGEMENT		PROJECT NO. CONTRACT NO.													
		DRG. NO. T GEN 2 5 5 0 0 D E 3 3 0 0 0 2 0 1 C A													


ALL RIGHTS RESERVED AND REPRODUCTION IN ANY FORM MUST BE APPROVED BY CLP POWER

(資料來源：申請人於 15.11.2022 呈交的資料)
(Source : Applicant's Submission of 15.11.2022)

參考編號 REFERENCE No. A/SK-PK/279	繪圖 DRAWING A-2
--------------------------------------	----------------------

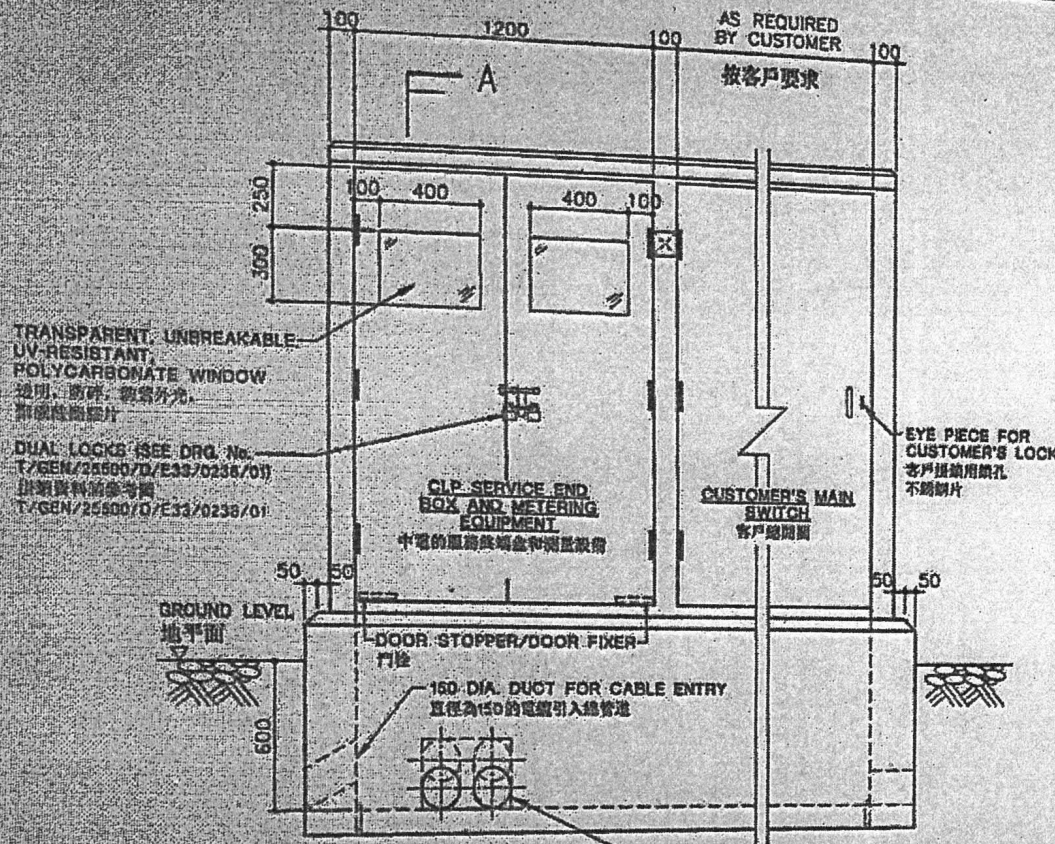

正視圖 ELEVATION

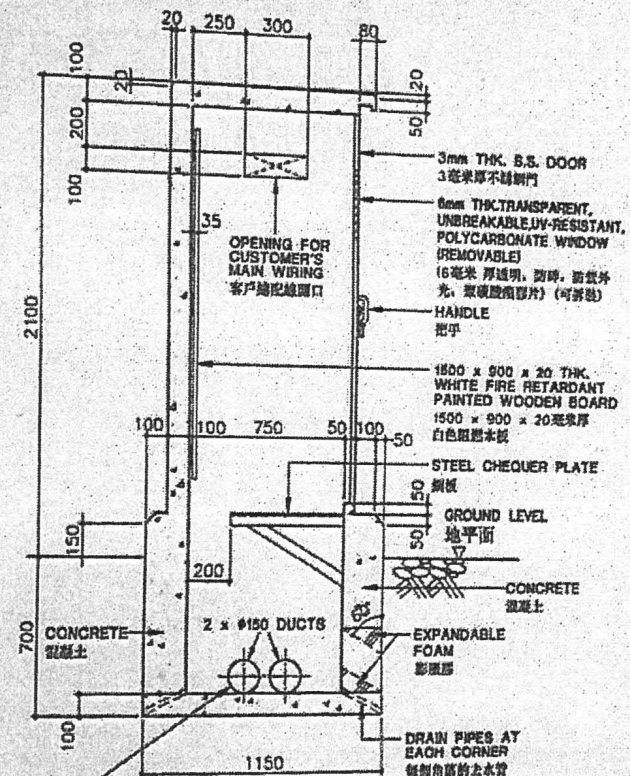

橫切面 SECTION A-A

DETAIL 'A' 詳圖 'A'

- NOTES (註):
- ALL DIMENSIONS ARE IN mm.
 - ALL SHARP EDGES MUST BE CURLED AND CHAMFERED, REFER DETAIL 'A'.
 - WHITE FIRE RETARDANT COATING SHALL COMPLY WITH BS 476: PART 7 CLASS 1 (OR EQUIVALENT), ACCORDING TO LIST OF FIRE RETARDANT SOLUTION ACCEPTED IN FIRE SERVICE DEPARTMENT WEBSITE.


USE OF WHITE FIRE RETARDANT BOARD TO REDUCE FIRE RISK AND NOTES UPDATED. DOOR STOPPER/DOOR FIXER ADDED.

CLP 中電

DRAWN: C W WONG DATE: 07 MAR, 2008
CHECKED: TOMMY HOI APPROVED: W H LEUNG
SCALE: 1:20 SHEETS: 1 OF 1

ASSET MANAGEMENT

REVISIONS
INITIALS
DATE
TITLE: TYPICAL CONCRETE METER KIOSK (TYPE 2)
CONTRACT NO.
PROJECT NO.
DRC. NO.
ALL RIGHTS RESERVED AND REPRODUCTION IN ANY FORM MUST BE APPROVED BY CLP POWER

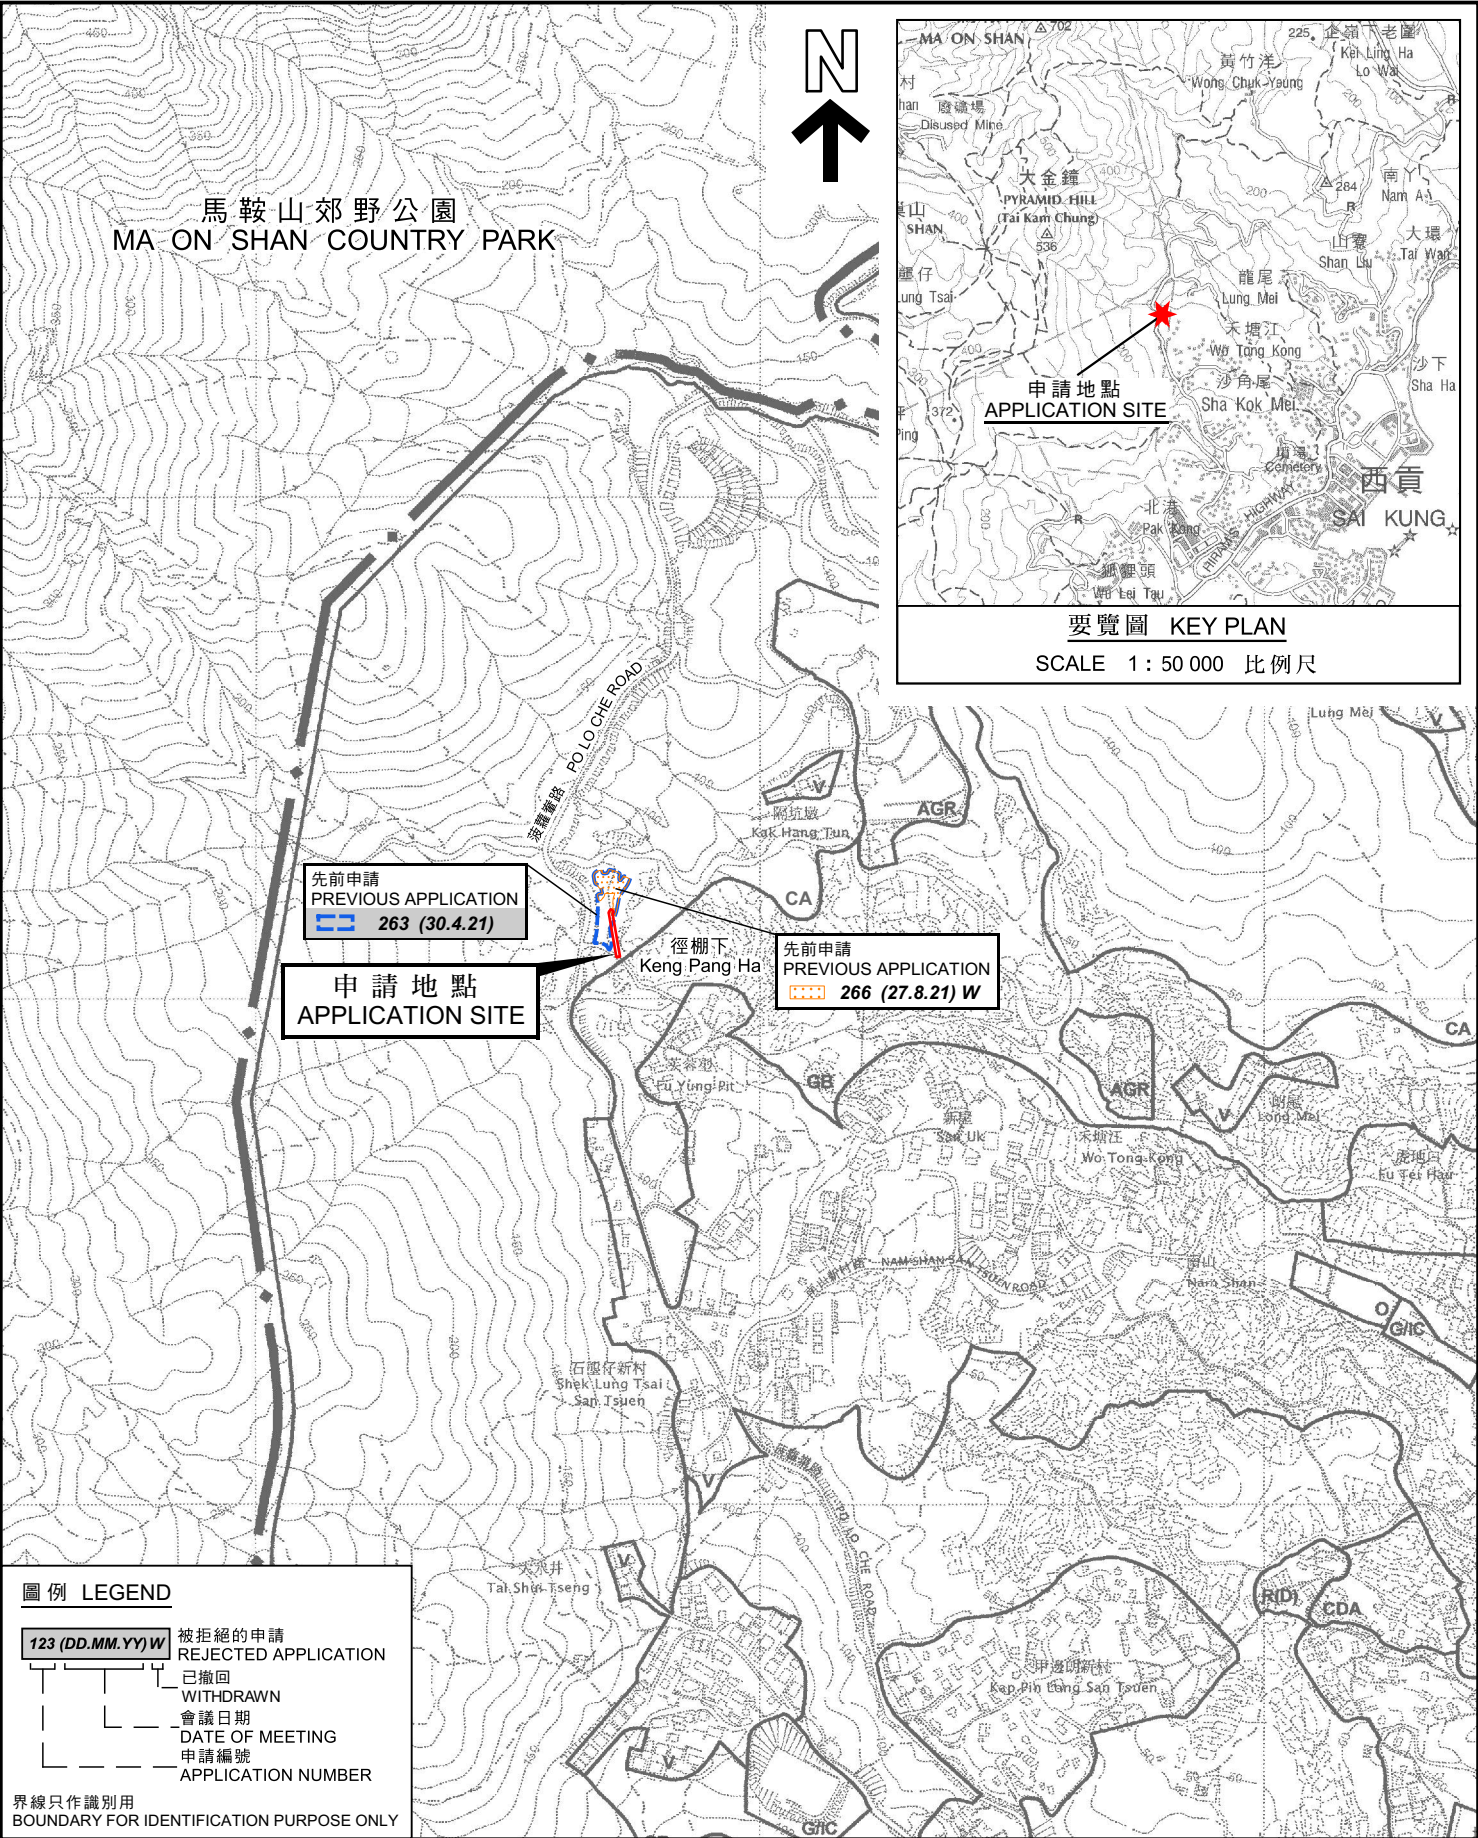


本摘要圖於2023年1月4日擬備，
所根據的資料為於2006年10月17日
核准的分區計劃大綱圖編號S/SK-PK/11
EXTRACT PLAN PREPARED ON 4.1.2023
BASED ON OUTLINE ZONING PLAN No.
S/SK-PK/11 APPROVED ON 17.10.2006

規劃署
PLANNING
DEPARTMENT

參考編號
REFERENCE No.
A/SK-PK/279

圖 PLAN
A-1

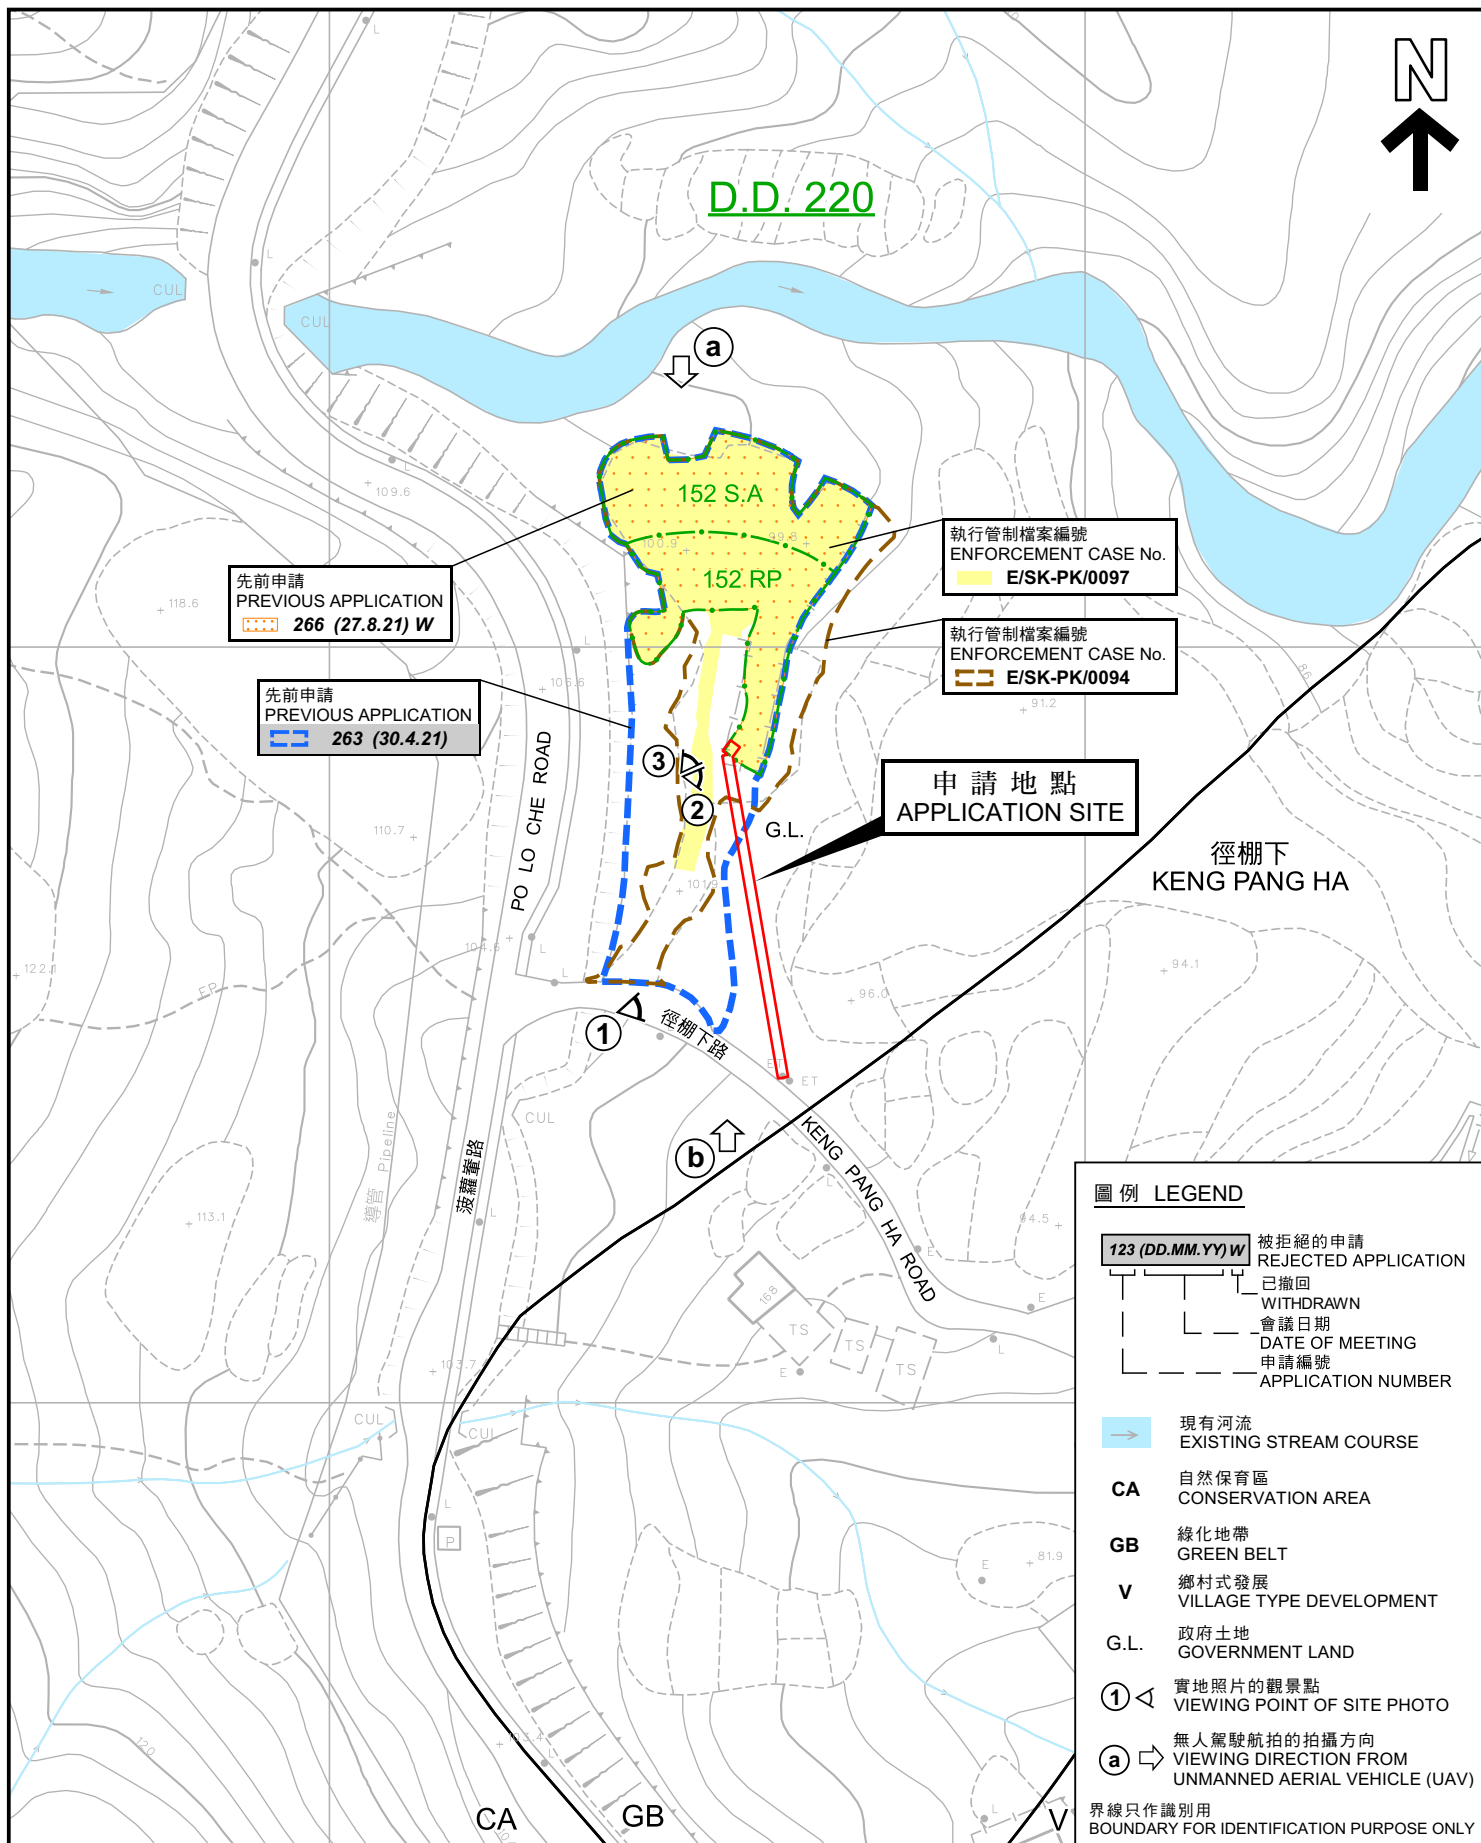

圖例 LEGEND

- 123 (DD.MM.YY) W** 被拒絕的申請
REJECTED APPLICATION
- 已撤回
WITHDRAWN
- 會議日期
DATE OF MEETING
- 申請編號
APPLICATION NUMBER
- 現有河流
EXISTING STREAM COURSE
- CA** 自然保育區
CONSERVATION AREA
- GB** 綠化地帶
GREEN BELT
- V** 鄉村式發展
VILLAGE TYPE DEVELOPMENT
- G.L.** 政府土地
GOVERNMENT LAND
- ① 實地照片的觀景點
VIEWING POINT OF SITE PHOTO
- ② 無人駕駛航拍的拍攝方向
VIEWING DIRECTION FROM UNMANNED AERIAL VEHICLE (UAV)
- 界線只作識別用
BOUNDARY FOR IDENTIFICATION PURPOSE ONLY

平面圖 SITE PLAN

擬議私人發展計劃的公用設施裝置
(電錶房及地底電纜，以作准許的農業用途) 和相關挖土工程
丈量約份第 2 2 0 約地段第 1 5 2 號餘段 (部分) 和毗連政府土地
PROPOSED UTILITY INSTALLATION FOR PRIVATE PROJECT
(METER ROOM AND UNDERGROUND CABLE FOR PERMITTED
AGRICULTURAL USE) AND ASSOCIATED EXCAVATION OF LAND
LOT 152 RP (PART) IN D.D. 220 AND ADJOINING GOVERNMENT LAND

SCALE 1:1 000 比例尺

米 20 0 20 40 米
METRES


本摘要圖於2023年1月4日擬備，
所根據的資料為測量圖編號7-SE-10D
EXTRACT PLAN PREPARED ON 4.1.2023
BASED ON SURVEY SHEET No. 7-SE-10D

規劃署
PLANNING
DEPARTMENT



參考編號
REFERENCE No.
A/SK-PK/279

圖 PLAN
A-2

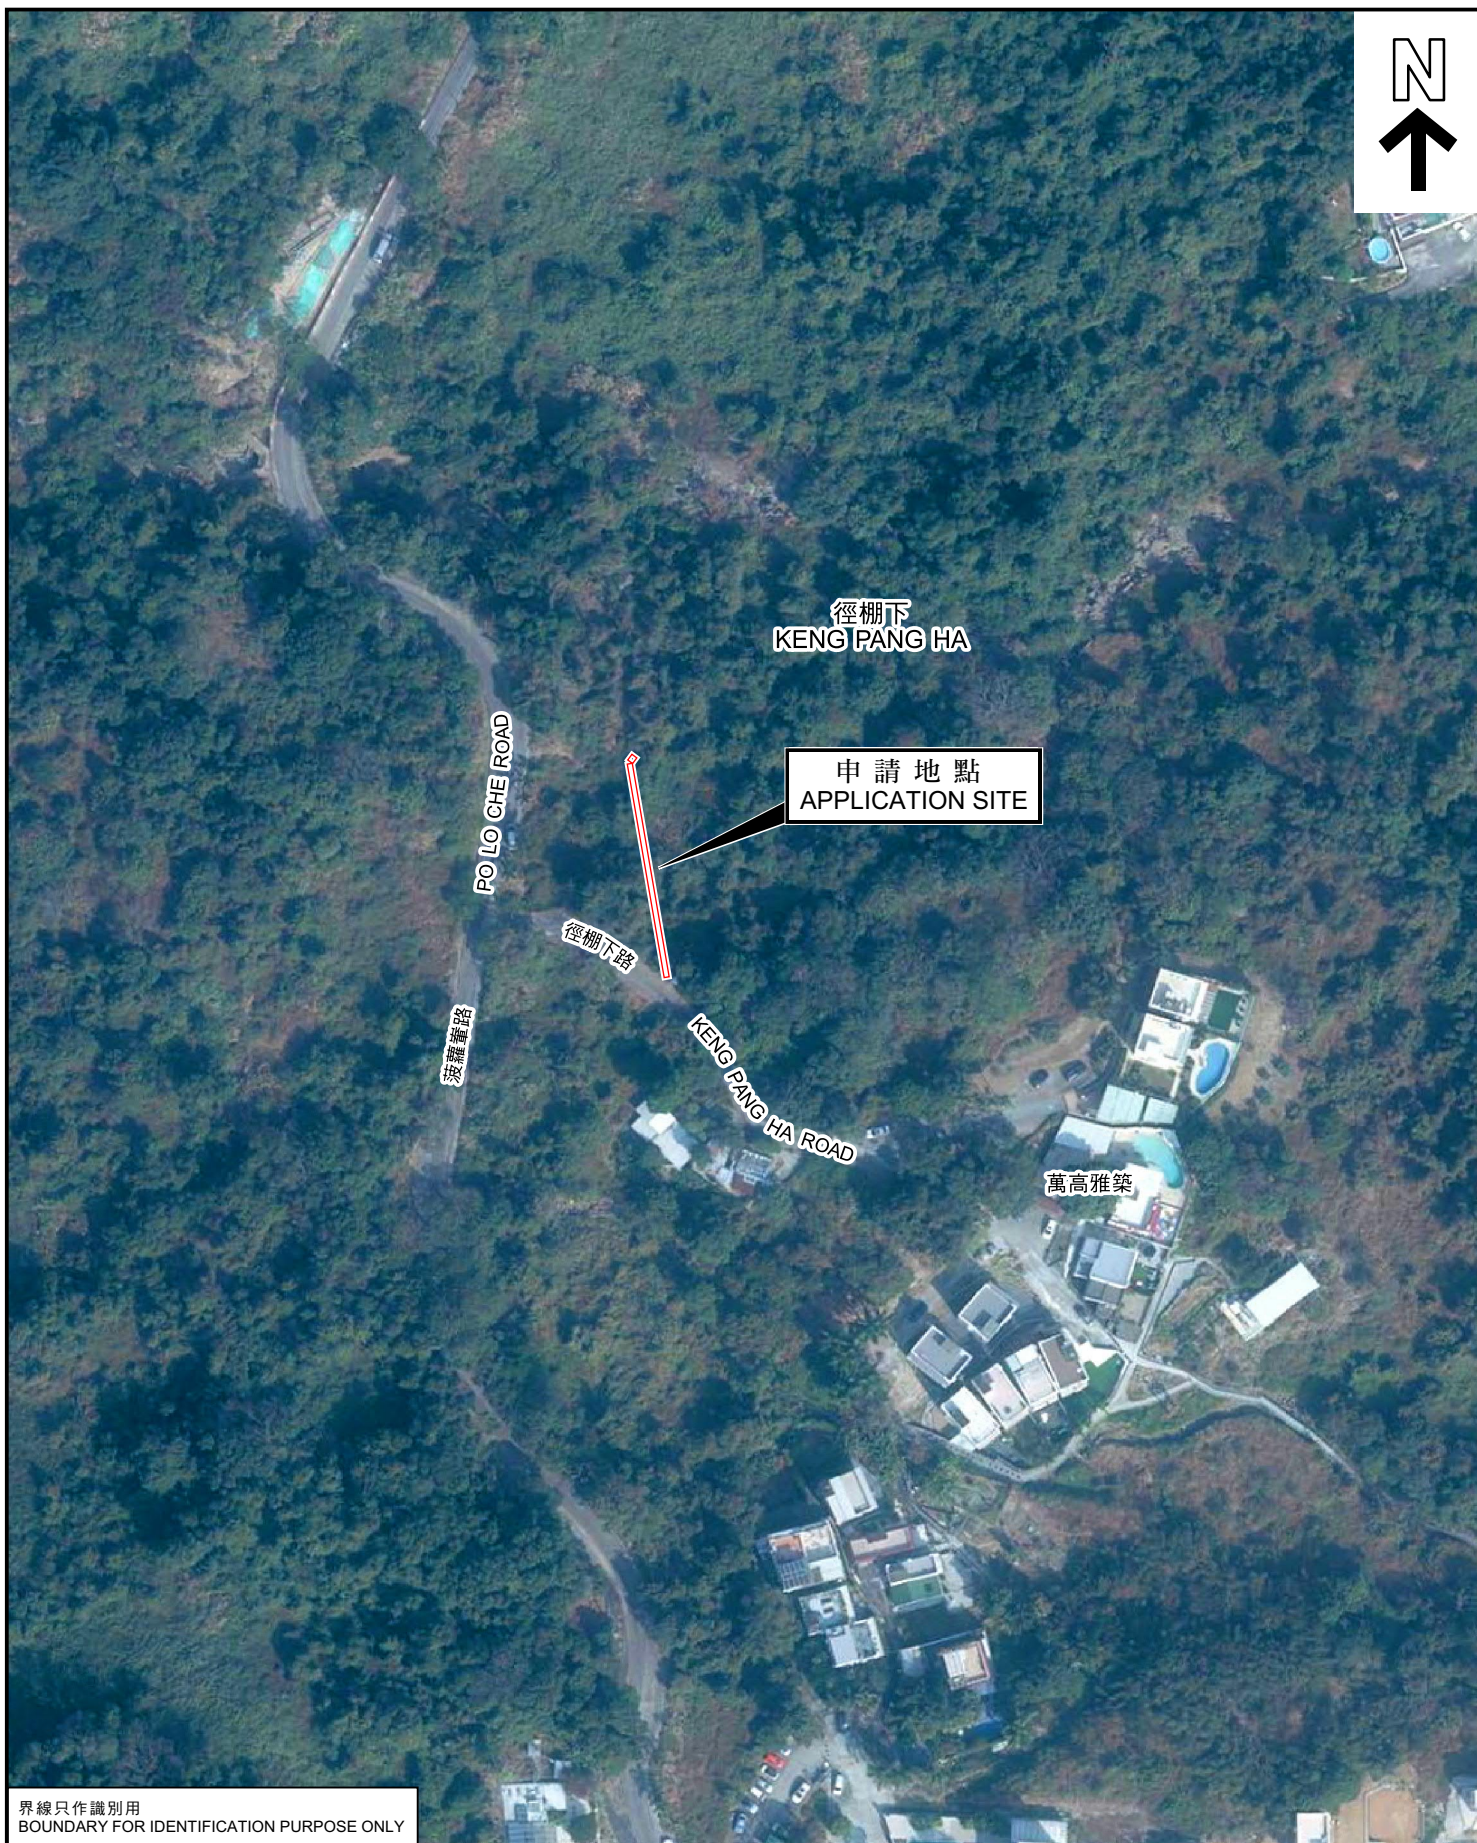

界線只作識別用
BOUNDARY FOR IDENTIFICATION PURPOSE ONLY

航攝照片 AERIAL PHOTO

本摘要圖於2023年1月4日擬備，所根據的資料為地政總署於2021年1月18日拍得的航攝照片編號E127614C
EXTRACT PLAN PREPARED ON 4.1.2023
BASED ON AERIAL PHOTO No. E127614C
TAKEN ON 18.1.2021
BY LANDS DEPARTMENT

擬議私人發展計劃的公用設施裝置
(電錶房及地底電纜，以作准許的農業用途) 和相關挖土工程
丈量約份第220約地段第152號餘段(部分)和毗連政府土地
PROPOSED UTILITY INSTALLATION FOR PRIVATE PROJECT
(METER ROOM AND UNDERGROUND CABLE FOR PERMITTED
AGRICULTURAL USE) AND ASSOCIATED EXCAVATION OF LAND
LOT 152 RP (PART) IN D.D. 220 AND ADJOINING GOVERNMENT LAND

規劃署
PLANNING
DEPARTMENT



參考編號
REFERENCE No.
A/SK-PK/279

圖 PLAN
A-3


①



②



③

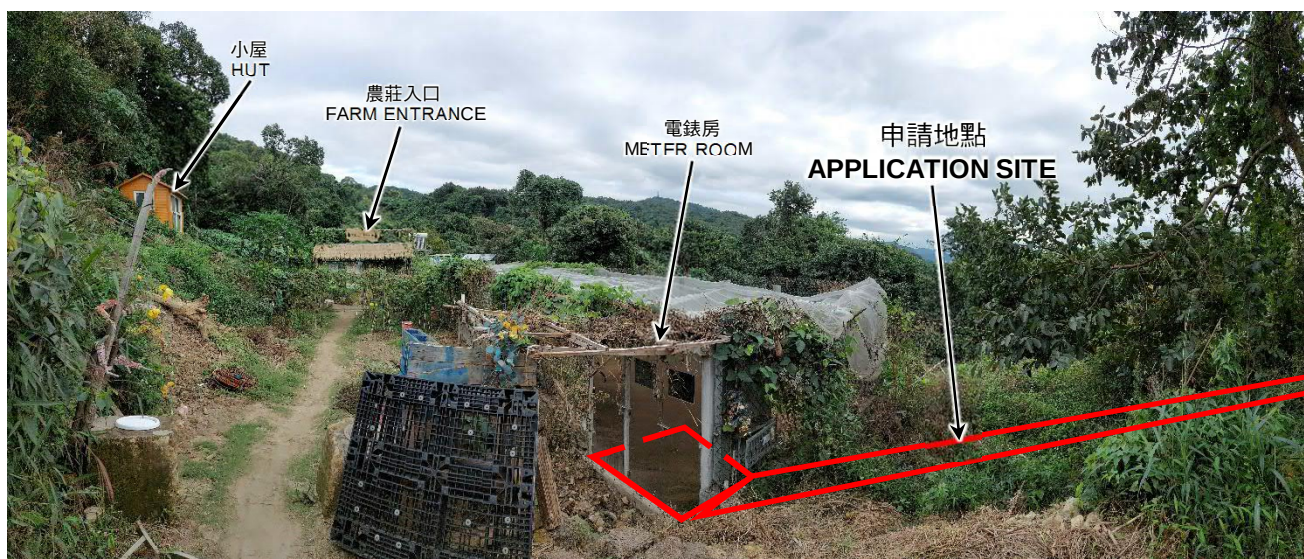

界線只作識別用
BOUNDARY FOR IDENTIFICATION PURPOSE ONLY

實地照片 SITE PHOTO

本圖於2023年1月4日擬備，所根據的資料為攝於2022年12月5日的實地照片
PLAN PREPARED ON 4.1.2023
BASED ON SITE PHOTOS
TAKEN ON 5.12.2022

擬議私人發展計劃的公用設施裝置
(電錶房及地底電纜，以作准許的農業用途) 和相關挖土工程
丈量約份第220約地段第152號餘段(部分)和毗連政府土地
PROPOSED UTILITY INSTALLATION FOR PRIVATE PROJECT
(METER ROOM AND UNDERGROUND CABLE FOR PERMITTED
AGRICULTURAL USE) AND ASSOCIATED EXCAVATION OF LAND
LOT 152 RP (PART) IN D.D. 220 AND ADJOINING GOVERNMENT LAND


規 劃 署
PLANNING
DEPARTMENT



參考編號
REFERENCE No.
A/SK-PK/279

圖 PLAN
A-4a

a

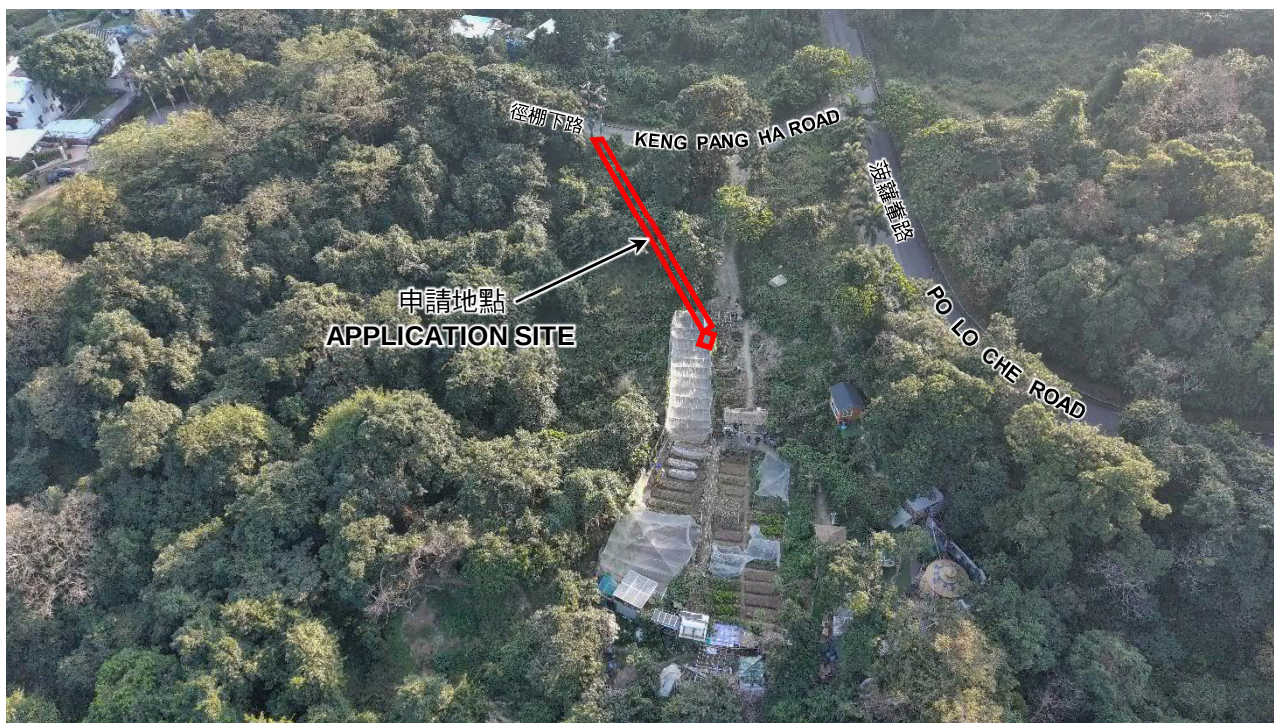

b



界線只作識別用
BOUNDARY FOR IDENTIFICATION PURPOSE ONLY

實地照片 SITE PHOTO

本圖於2023年1月4日擬備，所根據的資料為攝於2022年12月30日的無人駕駛航拍照片
PLAN PREPARED ON 4.1.2023 BASED ON UNMANNED AERIAL VEHICLE (UAV) TAKEN ON 30.12.2022

擬議私人發展計劃的公用設施裝置
(電錶房及地底電纜，以作准許的農業用途) 和相關挖土工程
丈量約份第220約地段第152號餘段(部分)和毗連政府土地
PROPOSED UTILITY INSTALLATION FOR PRIVATE PROJECT
(METER ROOM AND UNDERGROUND CABLE FOR PERMITTED AGRICULTURAL USE) AND ASSOCIATED EXCAVATION OF LAND LOT 152 RP (PART) IN D.D. 220 AND ADJOINING GOVERNMENT LAND

規 劃 署
PLANNING
DEPARTMENT



參考編號
REFERENCE No.
A/SK-PK/279

圖 PLAN
A-4b