

Project 項目名稱:

Proposed Temporary Animal Boarding Establishment (Dog Kennel) for a Period of 3 Years and Filling of Land at Lot 1438 in D.D. 118 & Adjoining Government Land, Tai Shu Ha Road West, Yuen Long, New Territories

Drawing Title 圖目:

Proposed Vehicular Access Plan

Drawing No. 圖號:

Figure 4

Remarks 備註:

→ Vehicular access leading from Tai Shu Ha Road West

Scale 比例:

1:1000

(摘錄自申請人於 4.1.2023 呈交的申請書)  
(Extract from Applicant's Submission of 4.1.2023)

參考編號  
REFERENCE No.  
AYL-TT/584

繪圖 DRAWING  
A-1

N



**Structure 1**

Dog Kennel  
GFA: Not exceeding 180m<sup>2</sup>  
Height: Not exceeding 4m  
No. of storey: 1

**Structure 2**

Dog Kennel  
GFA: Not exceeding 180m<sup>2</sup>  
Height: Not exceeding 4m  
No. of storey: 1


12m diameter  
manoeuvring  
circle

8m wide  
Ingress/Egress

**Structure 3**

Toilet  
GFA: Not exceeding 20m<sup>2</sup>  
Height: Not exceeding 4m  
No. of storey: 1

3 parking spaces of  
5m x 2.5m for  
private car

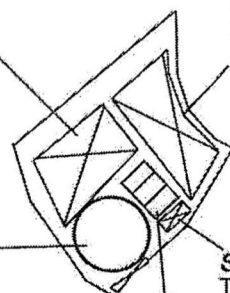

Project 項目名稱:

Proposed Temporary Animal  
Boarding Establishment (Dog Kennel)  
for a Period of 3 Years and Filling of  
Land at Lot 1438 in D.D. 118 &  
Adjoining Government Land, Tai Shu  
Ha Road West, Yuen Long, New  
Territories

Drawing Title 圖目:

Proposed Layout Plan

Drawing No. 圖號:

Figure 3

Remarks 備註:

Scale 比例:

1:1000

(摘錄自申請人於 4.1.2023 呈交的申請書)  
(Extract from Applicant's  
Submission of 4.1.2023)


參考編號

REFERENCE No.  
AYL-TT/584

繪圖 DRAWING

A-2

繪圖 DRAWING  
A-3

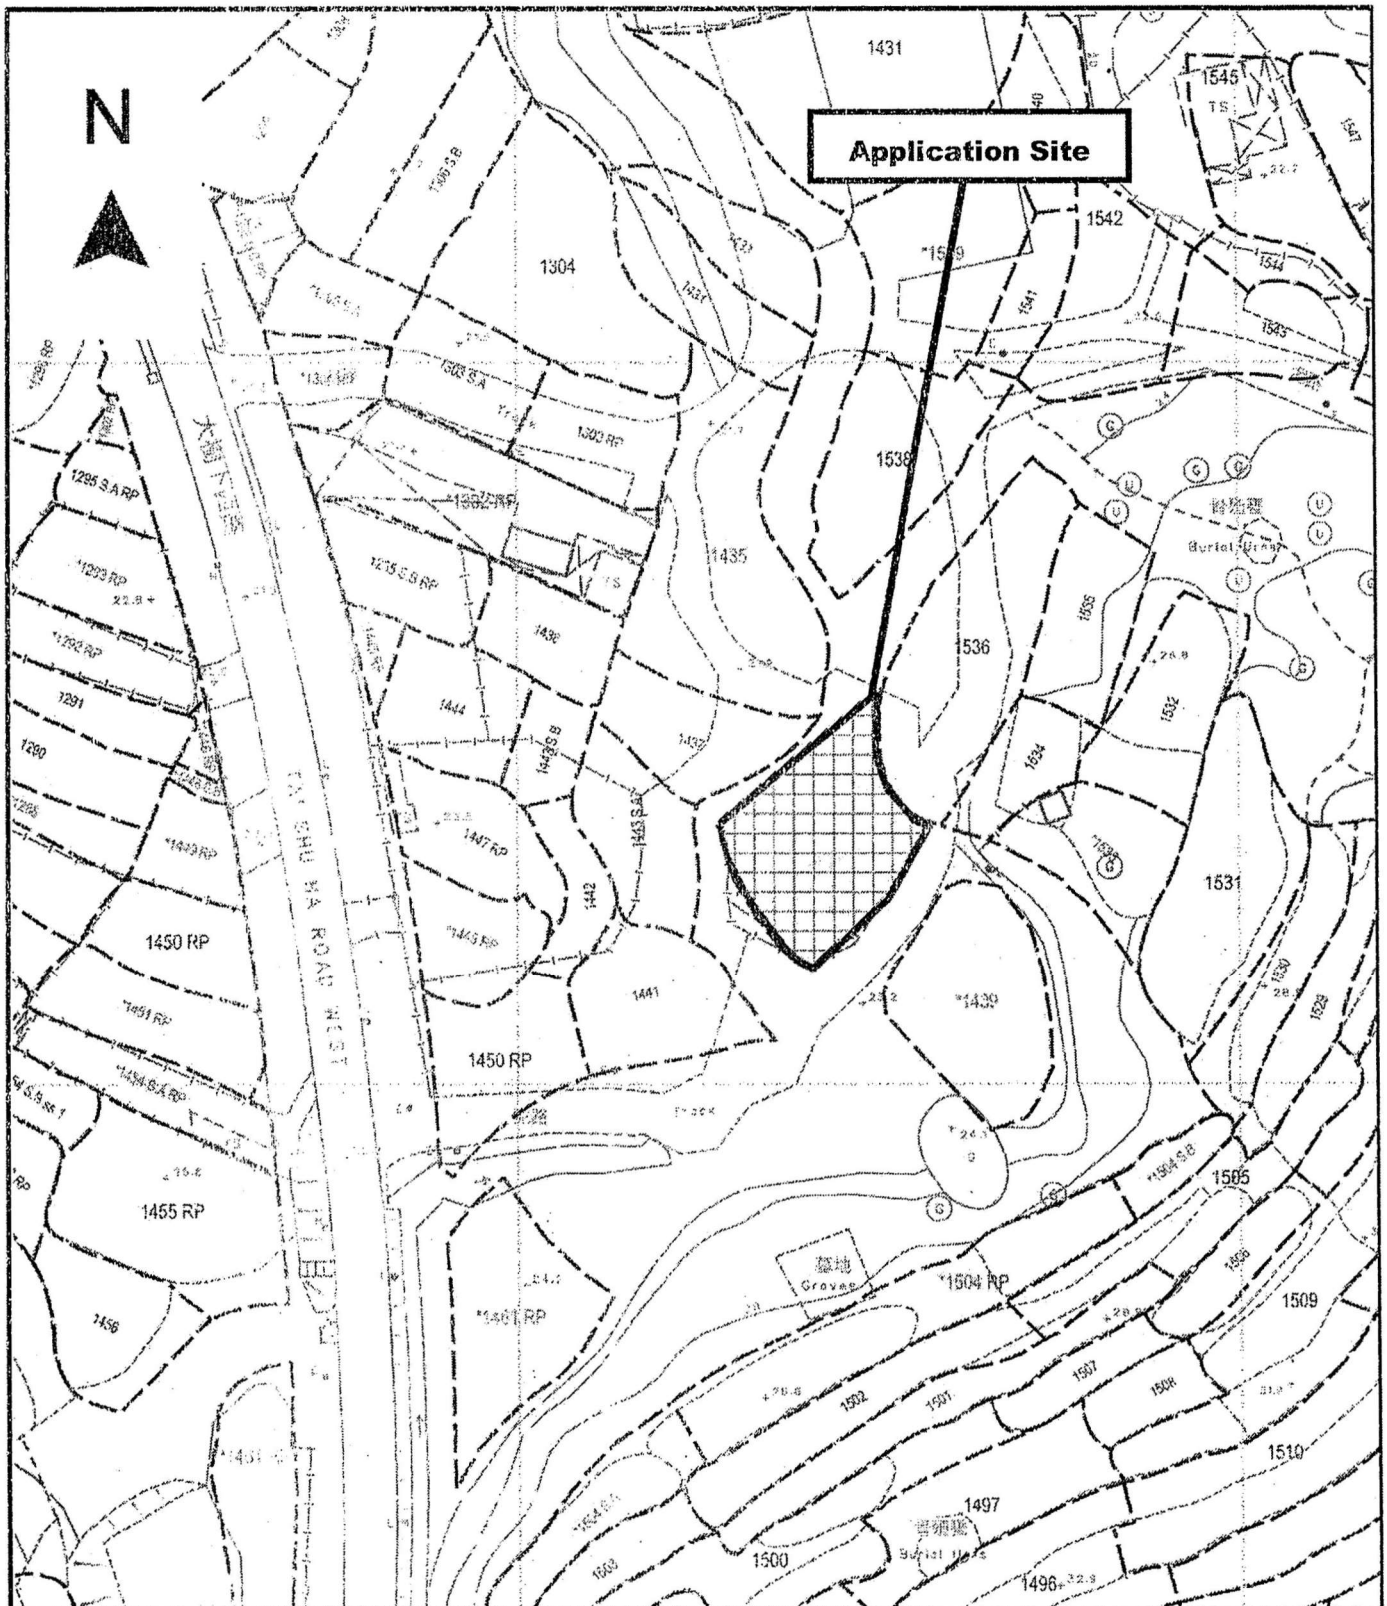

Project 項目名稱:

Proposed Temporary Animal Boarding Establishment (Dog Kennel) for a Period of 3 Years and Filling of Land at Lot 1433 in D.D. 118 & Adjoining Government Land, Tai Shu Ha Road West, Yuen Long, New Territories

Drawing Title 圖名:

Proposed Site Paving Plan

Drawing No. 圖號:

Figure 6

Remarks 備註:




Proposed land filling area (to be paved by 200mm thick concrete)

Scale 比例:


1:1000





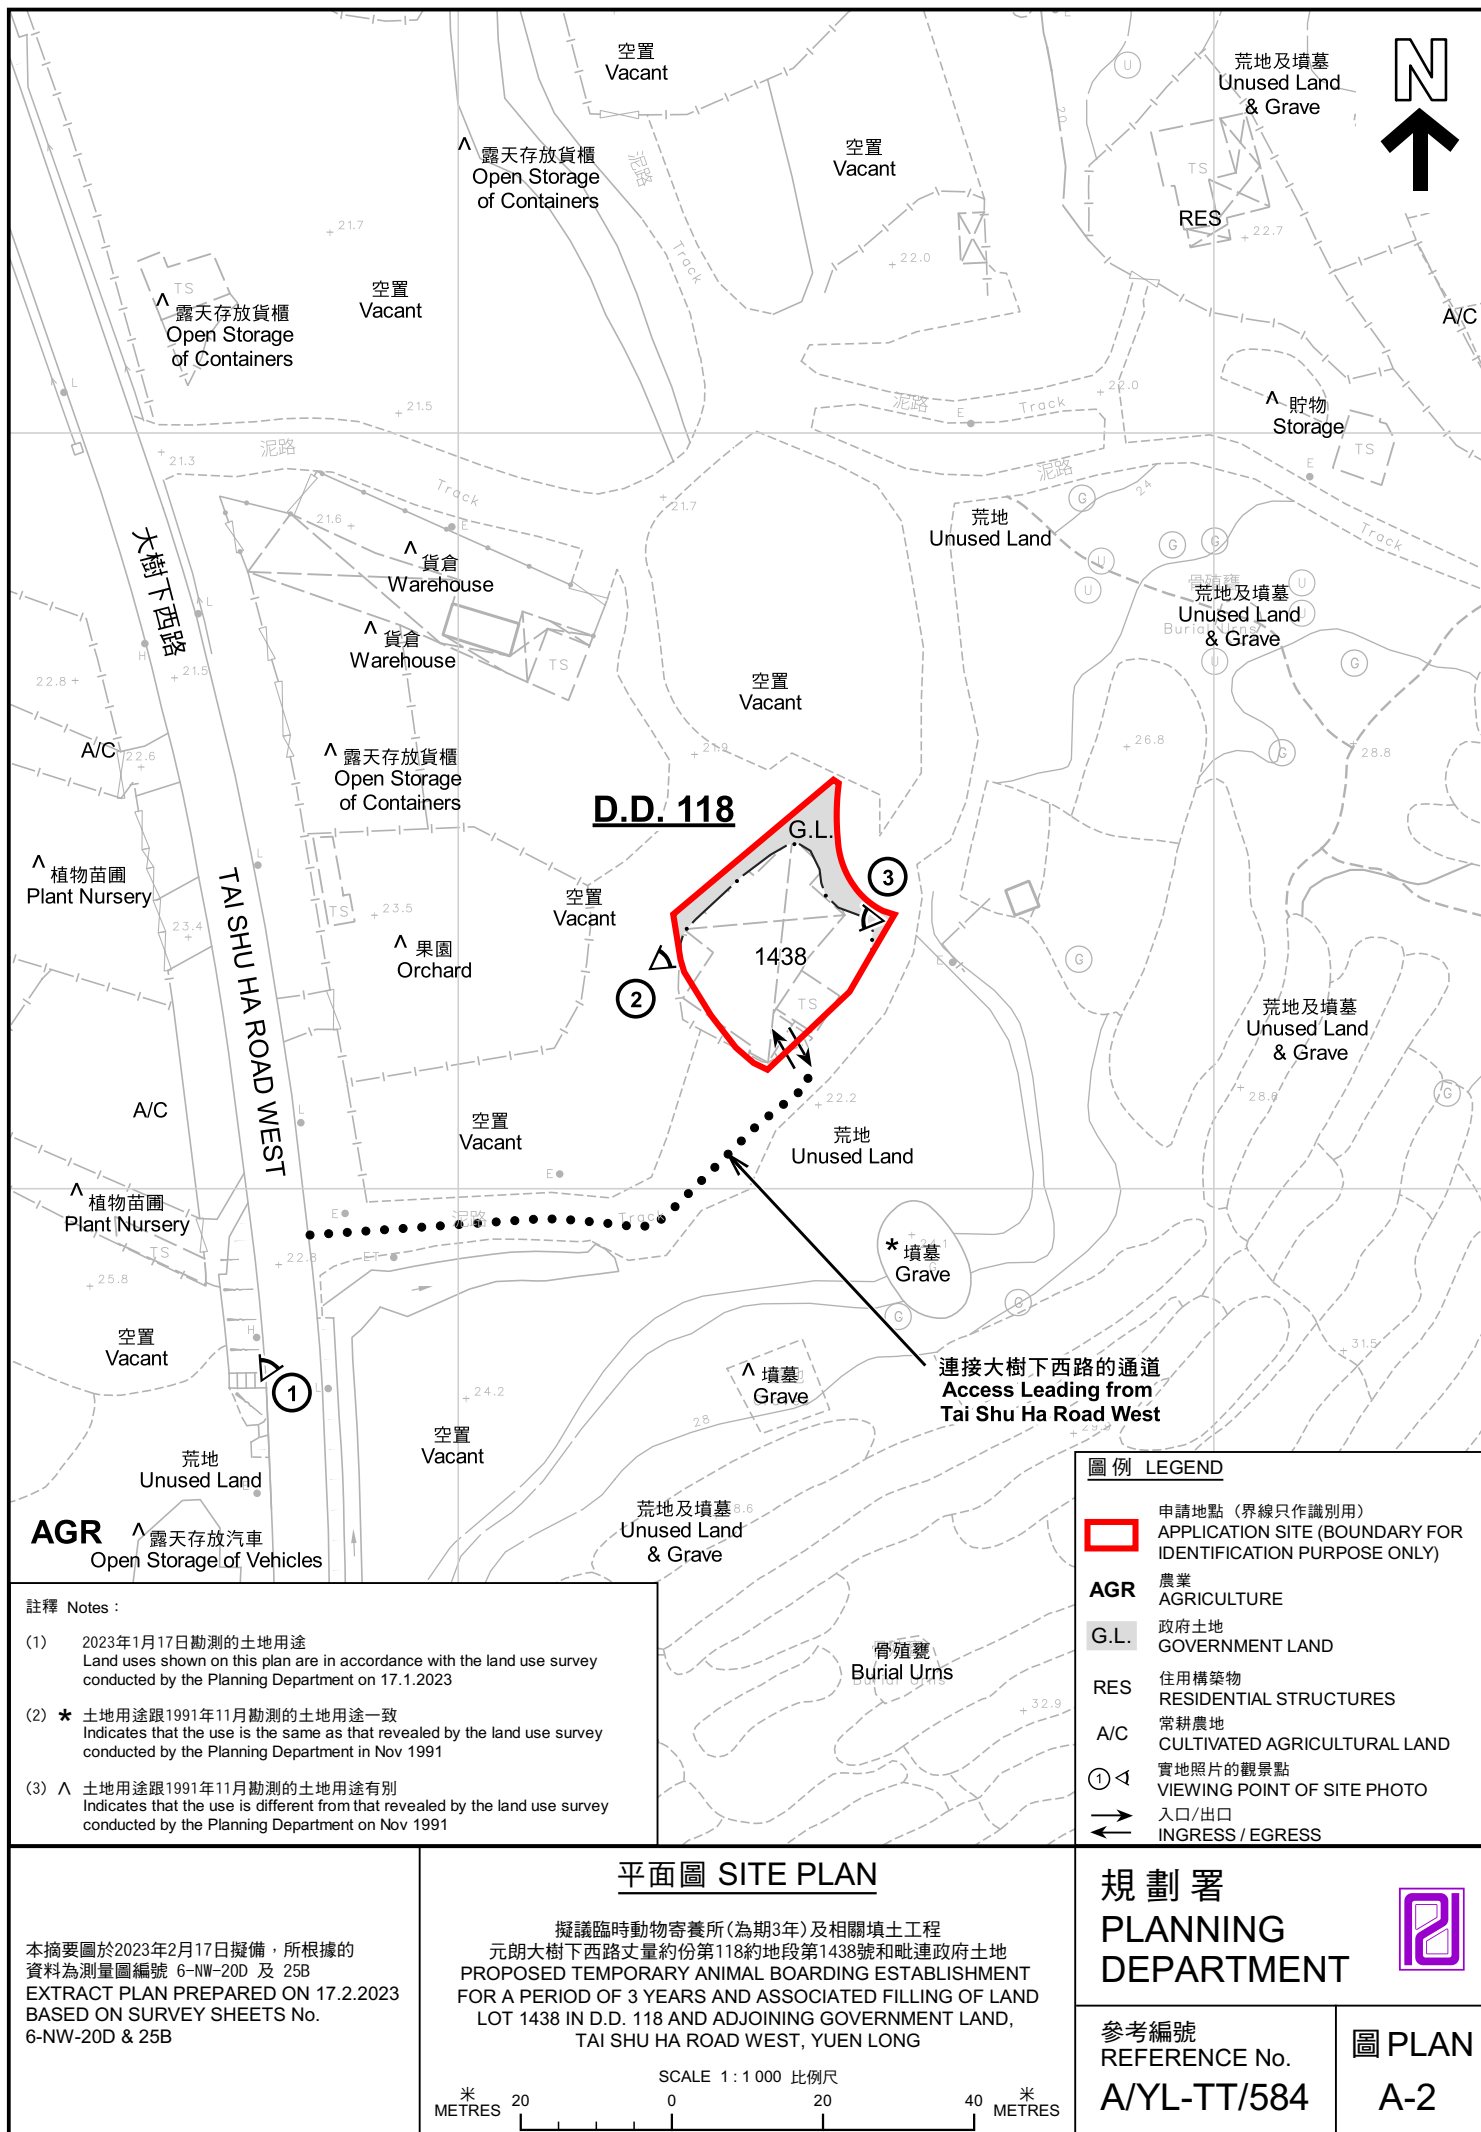



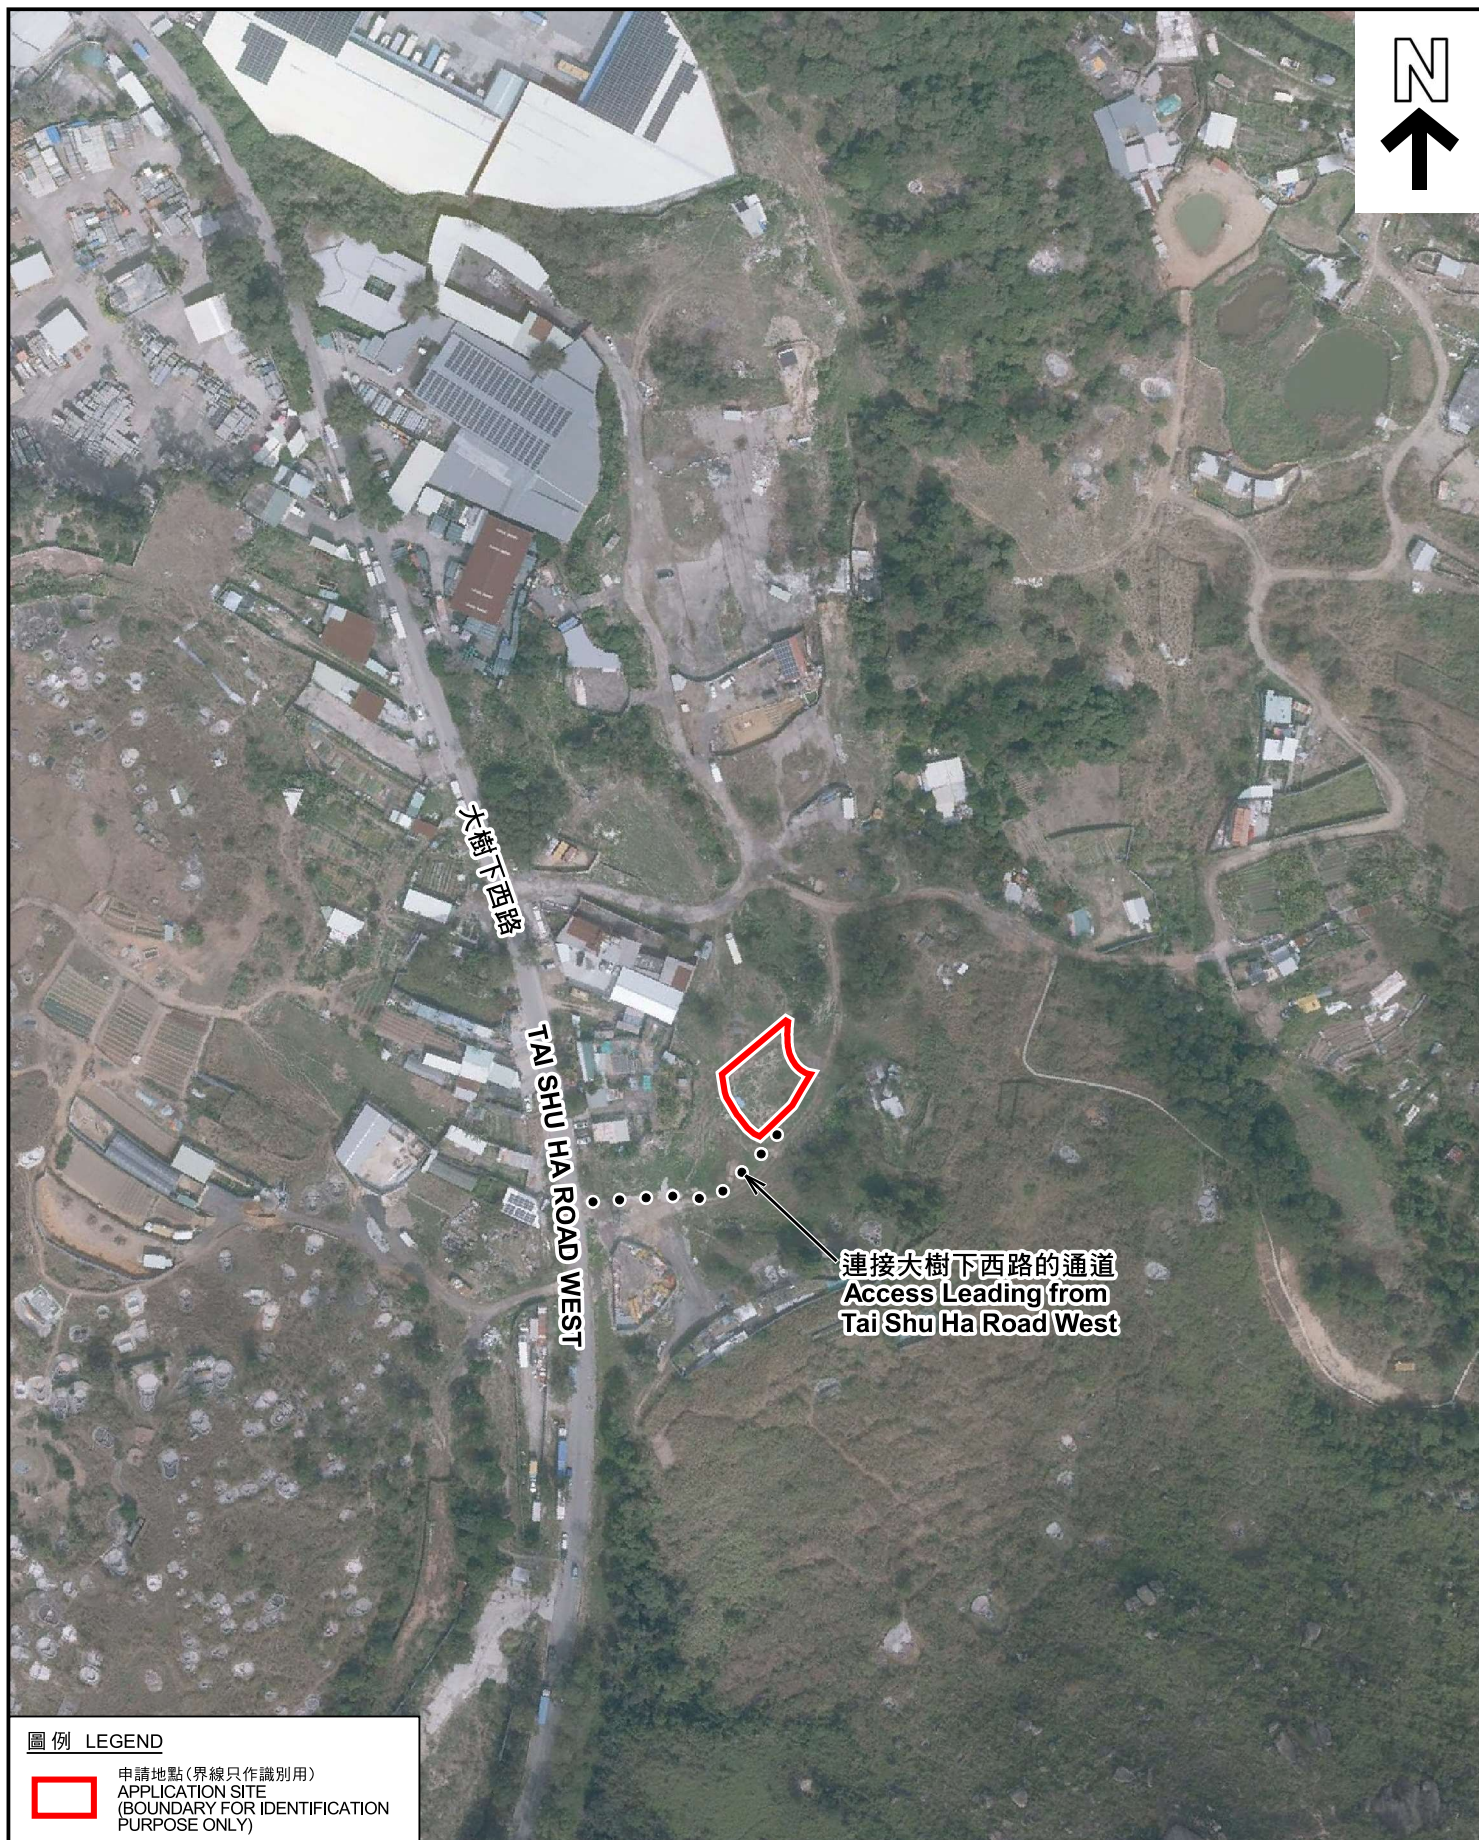

#### 圖例 LEGEND

 申請地點 (界線只作識別用)  
APPLICATION SITE  
(BOUNDARY FOR IDENTIFICATION  
PURPOSE ONLY)

本摘要圖於2023年2月17日擬備，所根據的資料為地政總署於2022年2月14日拍得的航攝照片編號 E147906C  
EXTRACT PLAN PREPARED ON 17.2.2023  
BASED ON AERIAL PHOTO No.  
E147906C TAKEN ON 14.2.2022 BY  
LANDS DEPARTMENT

#### 航攝照片 AERIAL PHOTO

擬議臨時動物寄養所 (為期3年) 及相關填土工程  
元朗大樹下西路丈量約份第118約地段第1438號和毗連政府土地  
PROPOSED TEMPORARY ANIMAL BOARDING ESTABLISHMENT  
FOR A PERIOD OF 3 YEARS AND ASSOCIATED FILLING OF LAND  
LOT 1438 IN D.D. 118 AND ADJOINING GOVERNMENT LAND,  
TAI SHU HA ROAD WEST, YUEN LONG

規劃署  
PLANNING  
DEPARTMENT



參考編號  
REFERENCE No.  
A/YL-TT/584

圖 PLAN  
A-3



1



2



申請地點界線只作識別用 APPLICATION SITE BOUNDARY FOR IDENTIFICATION PURPOSE ONLY

### 實地照片 SITE PHOTOS

擬議臨時動物寄養所(為期3年)及相關填土工程  
元朗大樹下西路丈量約份第118約地段第1438號和毗連政府土地  
PROPOSED TEMPORARY ANIMAL BOARDING ESTABLISHMENT  
FOR A PERIOD OF 3 YEARS AND ASSOCIATED FILLING OF LAND  
LOT 1438 IN D.D. 118 AND ADJOINING GOVERNMENT LAND,  
TAI SHU HA ROAD WEST, YUEN LONG

規劃署  
PLANNING  
DEPARTMENT



參考編號  
REFERENCE No.  
A/YL-TT/584

圖 PLAN  
A-4a

本圖於2023年2月17日擬備，所根據的  
資料為攝於2023年1月10日的實地照片  
PLAN PREPARED ON 17.2.2023  
BASED ON SITE PHOTOS  
TAKEN ON 10.1.2023



3



申請地點界線只作識別用 APPLICATION SITE BOUNDARY FOR IDENTIFICATION PURPOSE ONLY

### 實地照片 SITE PHOTOS

擬議臨時動物寄養所(為期3年)及相關填土工程  
元朗大樹下西路丈量約份第118約地段第1438號和毗連政府土地  
PROPOSED TEMPORARY ANIMAL BOARDING ESTABLISHMENT  
FOR A PERIOD OF 3 YEARS AND ASSOCIATED FILLING OF LAND  
LOT 1438 IN D.D. 118 AND ADJOINING GOVERNMENT LAND,  
TAI SHU HA ROAD WEST, YUEN LONG

規劃署  
PLANNING  
DEPARTMENT



參考編號  
REFERENCE No.  
A/YL-TT/584

圖 PLAN  
A-4b

本圖於2023年2月17日擬備，所根據的  
資料為攝於2023年1月10日的實地照片  
PLAN PREPARED ON 17.2.2023  
BASED ON SITE PHOTOS  
TAKEN ON 10.1.2023