



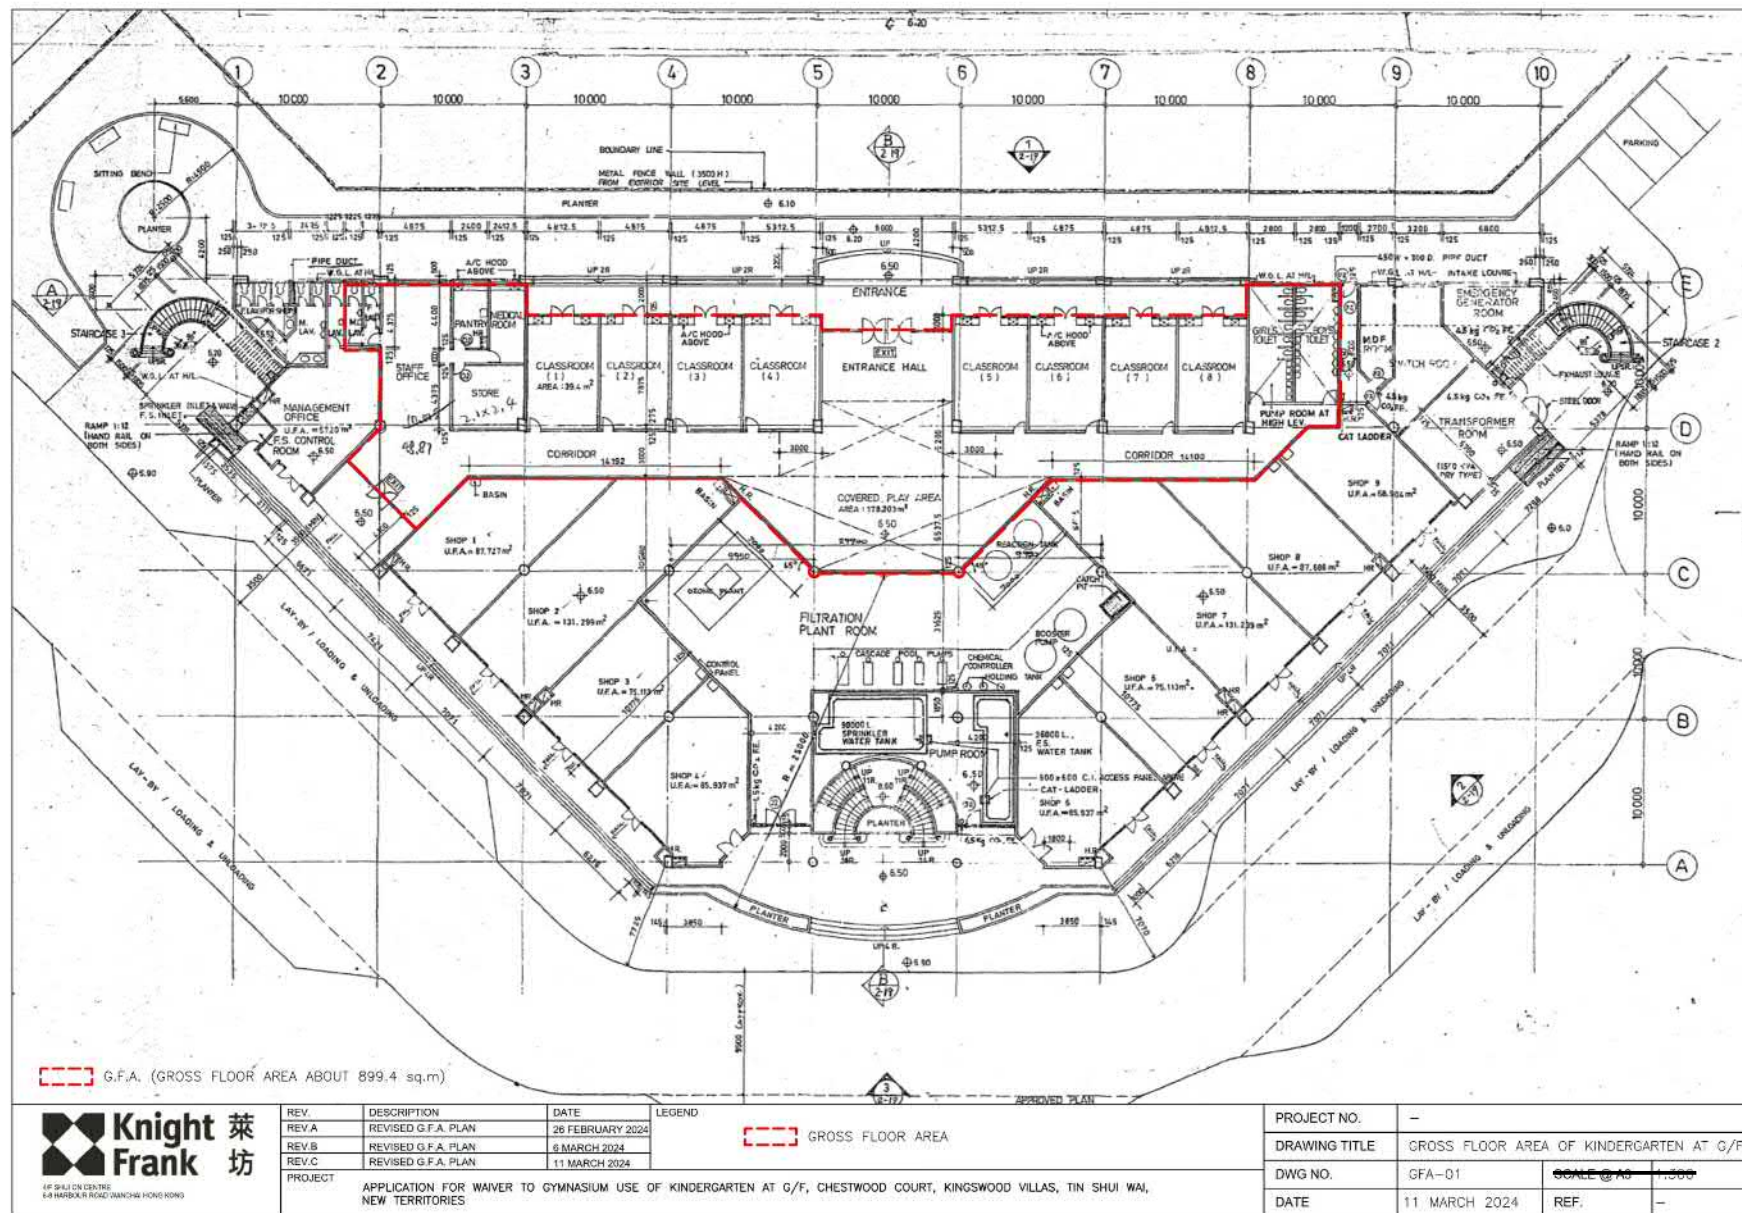

參考編號
REFERENCE No.
A/TSW/81

繪圖 DRAWING
A-1


(摘錄自申請人於15.3.2024呈交的進一步資料)
(Extract from Applicant's Further
Information Submitted on 15.3.2024)

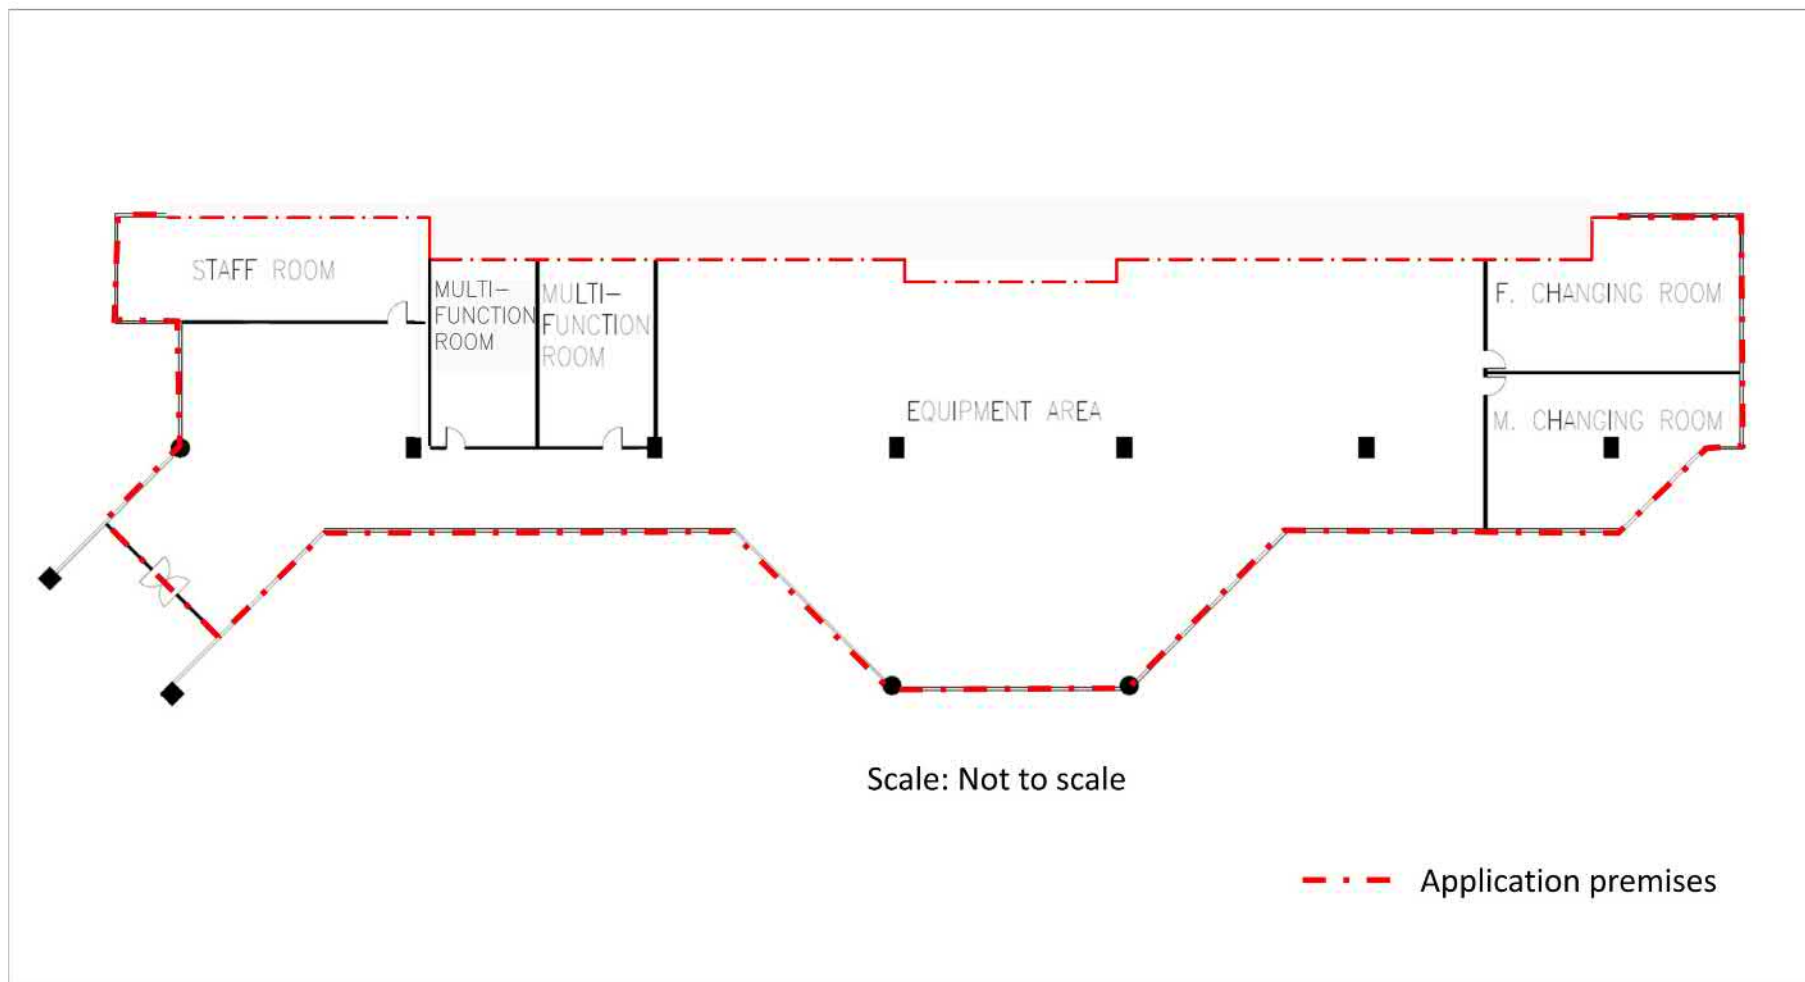

參考編號
REFERENCE No.
A/TSW/81

繪圖 DRAWING
A-2

(摘錄自申請人於15. 3. 2024呈交的進一步資料)
(Extract from Applicant's Further
Information Submitted on 15.3.2024)

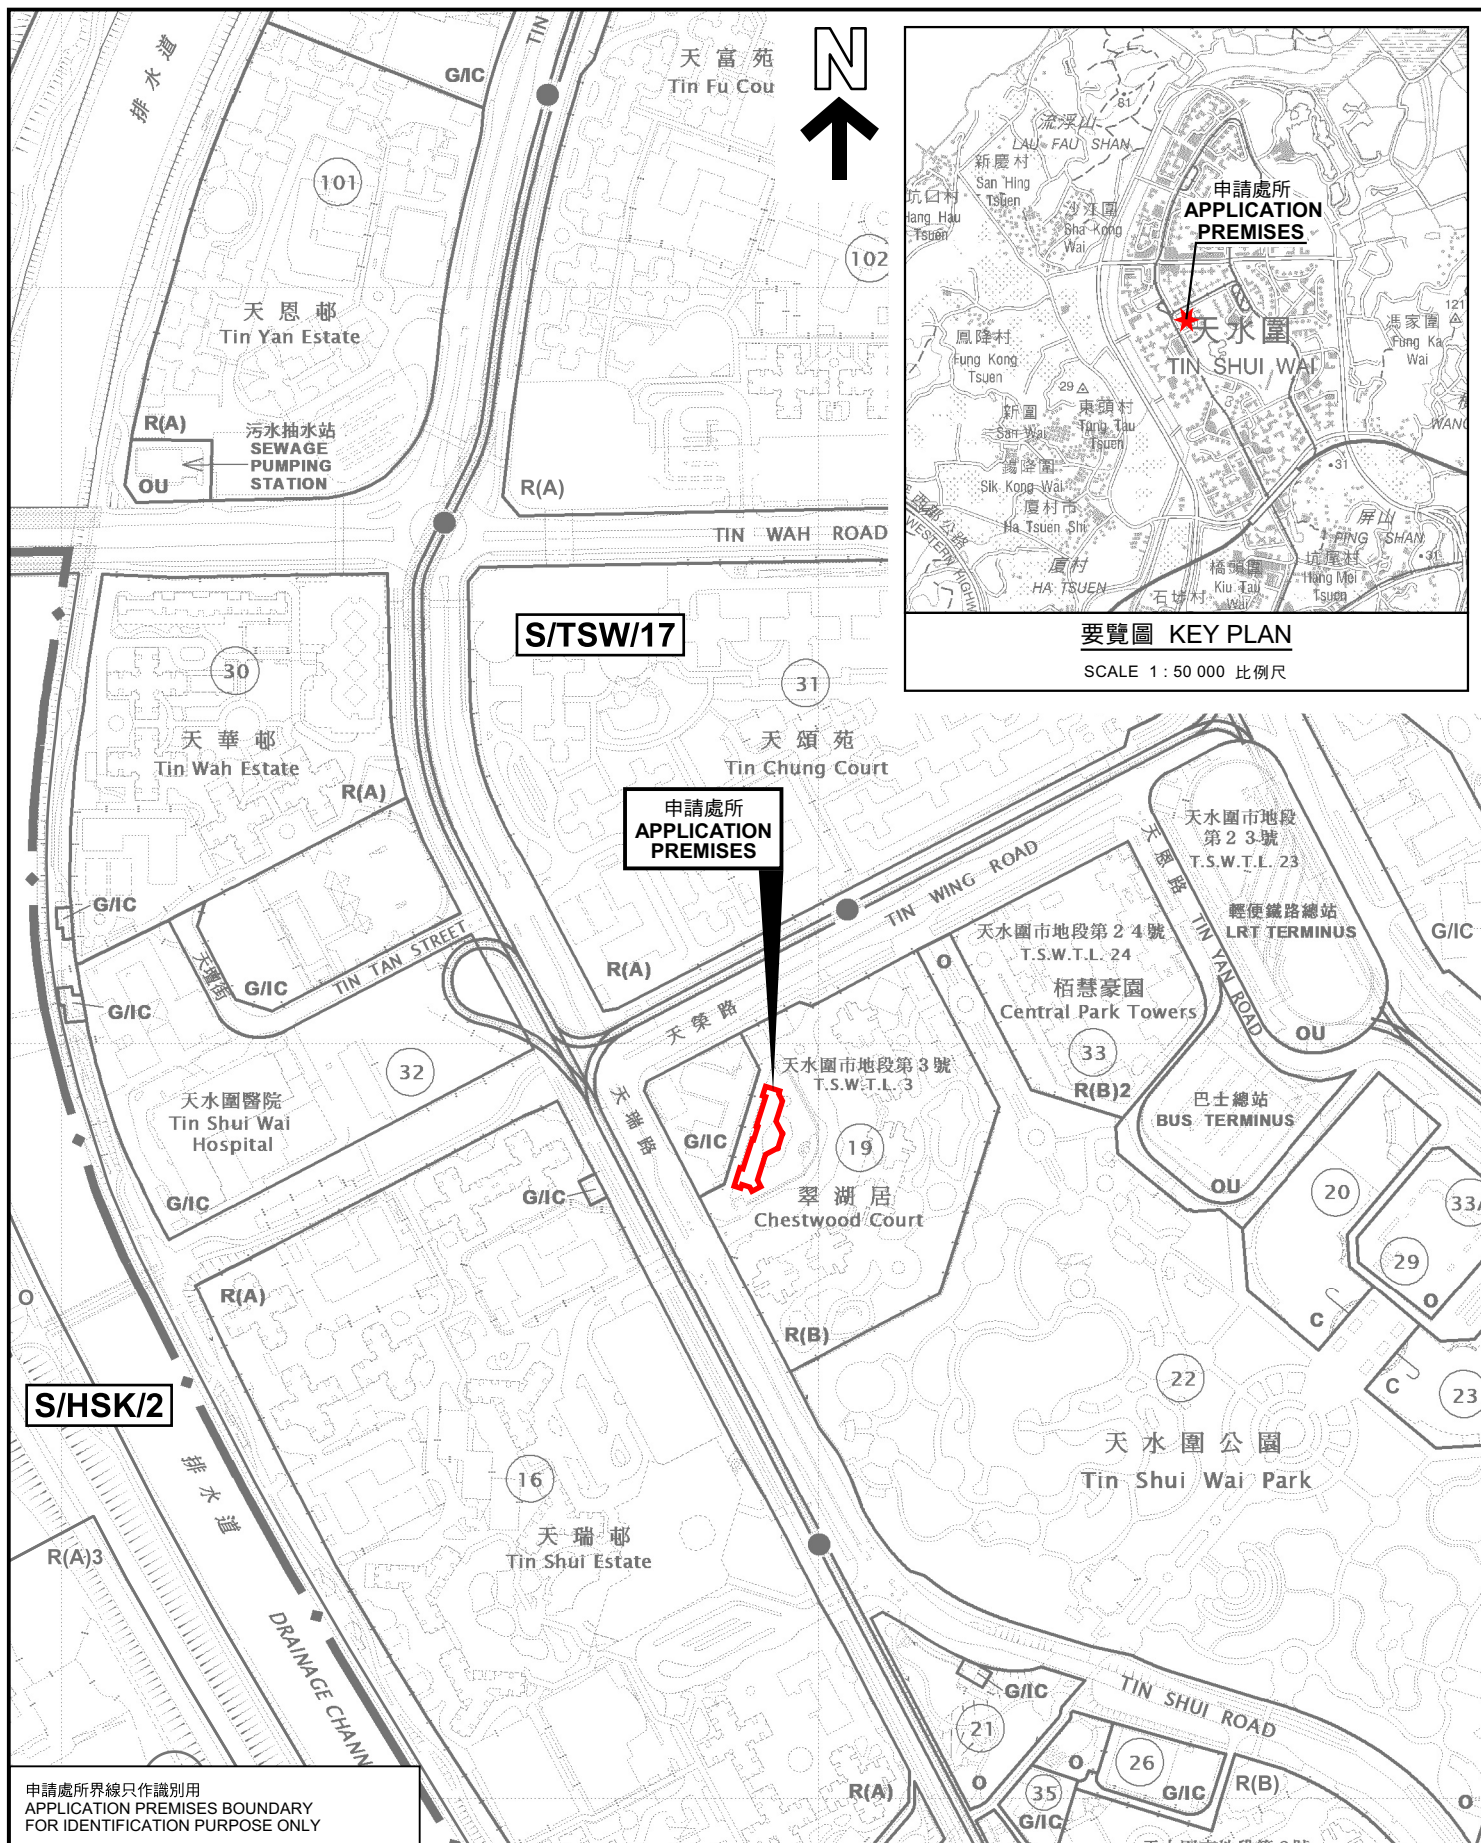

位置圖 LOCATION PLAN

擬議康體文娛場所(健身院)
元朗天水圍天瑞路八號嘉湖山莊三期翠湖居地下
PROPOSED PLACE OF
RECREATION, SPORTS OR CULTURE (GYMNASIUM)
G/F, CHESTWOOD COURT, KINGSWOOD VILLAS PHASE 3,
No. 8 TIN SHUI ROAD, TIN SHUI WAI, YUEN LONG

SCALE 1:5,000 比例尺

米 100 0 100 200 米
METRES


規劃署
PLANNING
DEPARTMENT



參考編號
REFERENCE No.
A/TSW/81


圖 PLAN
A-1

本摘要圖於2024年4月12日擬備，
所根據的資料為於2024年4月12日
展示的分區計劃大綱圖編號 S/TSW/17
EXTRACT PLAN PREPARED ON 12.4.2024
BASED ON OUTLINE ZONING PLAN No.
S/TSW/17 EXHIBITED ON 12.4.2024

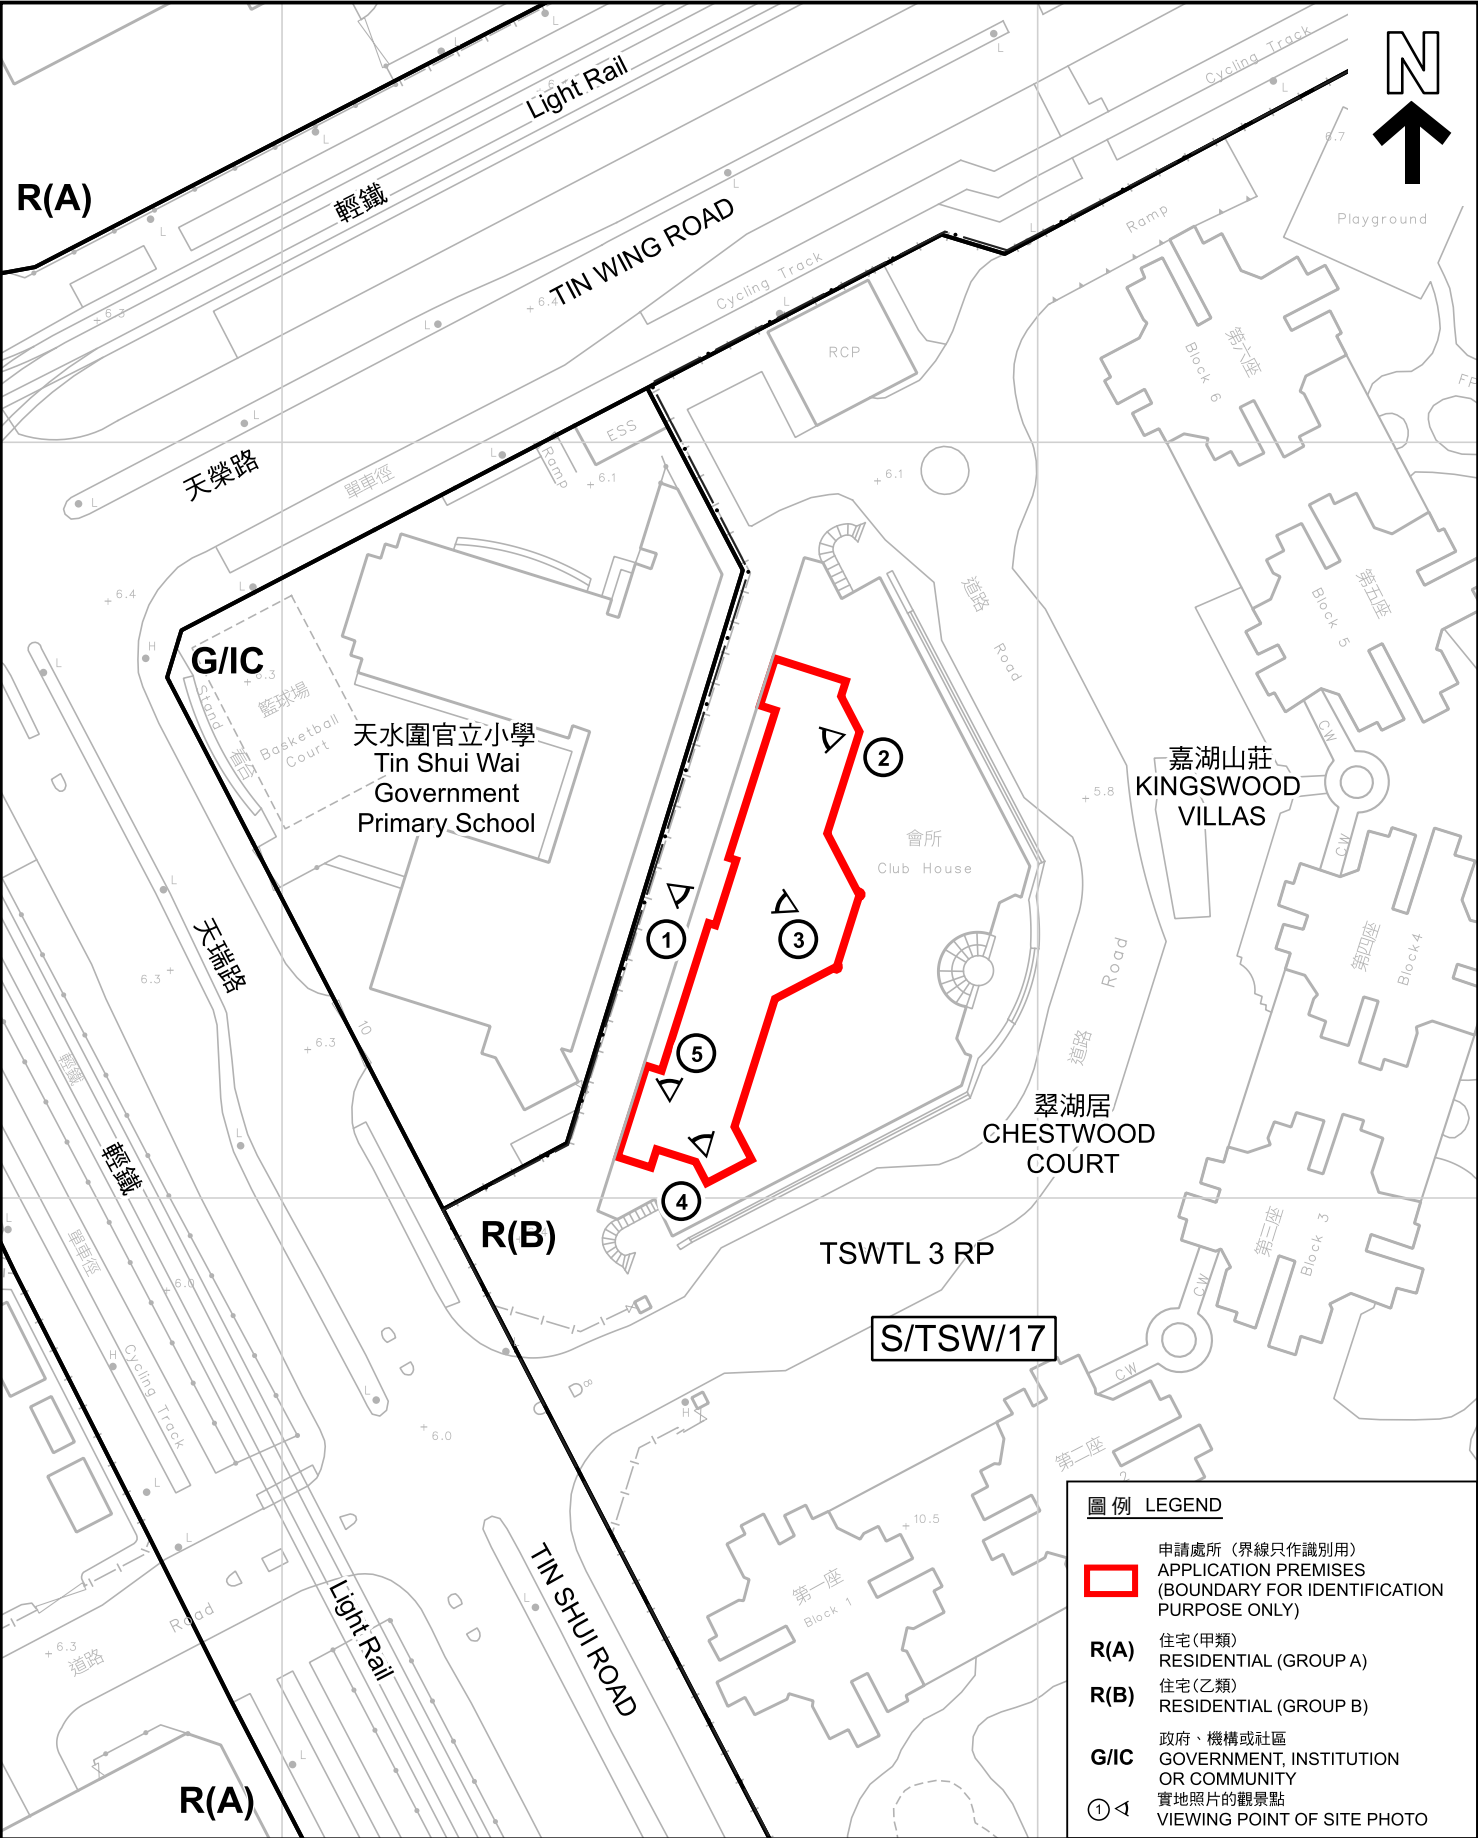

圖例 LEGEND	
	申請處所 (界線只作識別用) APPLICATION PREMISES (BOUNDARY FOR IDENTIFICATION PURPOSE ONLY)
R(A)	住宅(甲類) RESIDENTIAL (GROUP A)
R(B)	住宅(乙類) RESIDENTIAL (GROUP B)
G/IC	政府、機構或社區 GOVERNMENT, INSTITUTION OR COMMUNITY
①-⑤	實地照片的觀景點 VIEWING POINT OF SITE PHOTO

本摘要圖於2024年4月24日擬備，所根據的資料為測量圖編號 6-NW-2B EXTRACT PLAN PREPARED ON 24.4.2024 BASED ON SURVEY SHEET No. 6-NW-2B	平面圖 SITE PLAN 擬議康體娛樂場所(健身院) 元朗天水圍天瑞路八號嘉湖山莊三期翠湖居地下 PROPOSED PLACE OF RECREATION, SPORTS OR CULTURE (GYMNASIUM) G/F, CHESTWOOD COURT, KINGSWOOD VILLAS PHASE 3, NO. 8 TIN SHUI ROAD, TIN SHUI WAI, YUEN LONG SCALE 1 : 1 000 比例尺 米 20 0 20 40 米 METRES METRES	規 劃 署 PLANNING DEPARTMENT
	參考編號 REFERENCE No. A/TSW/81	圖 PLAN A-2

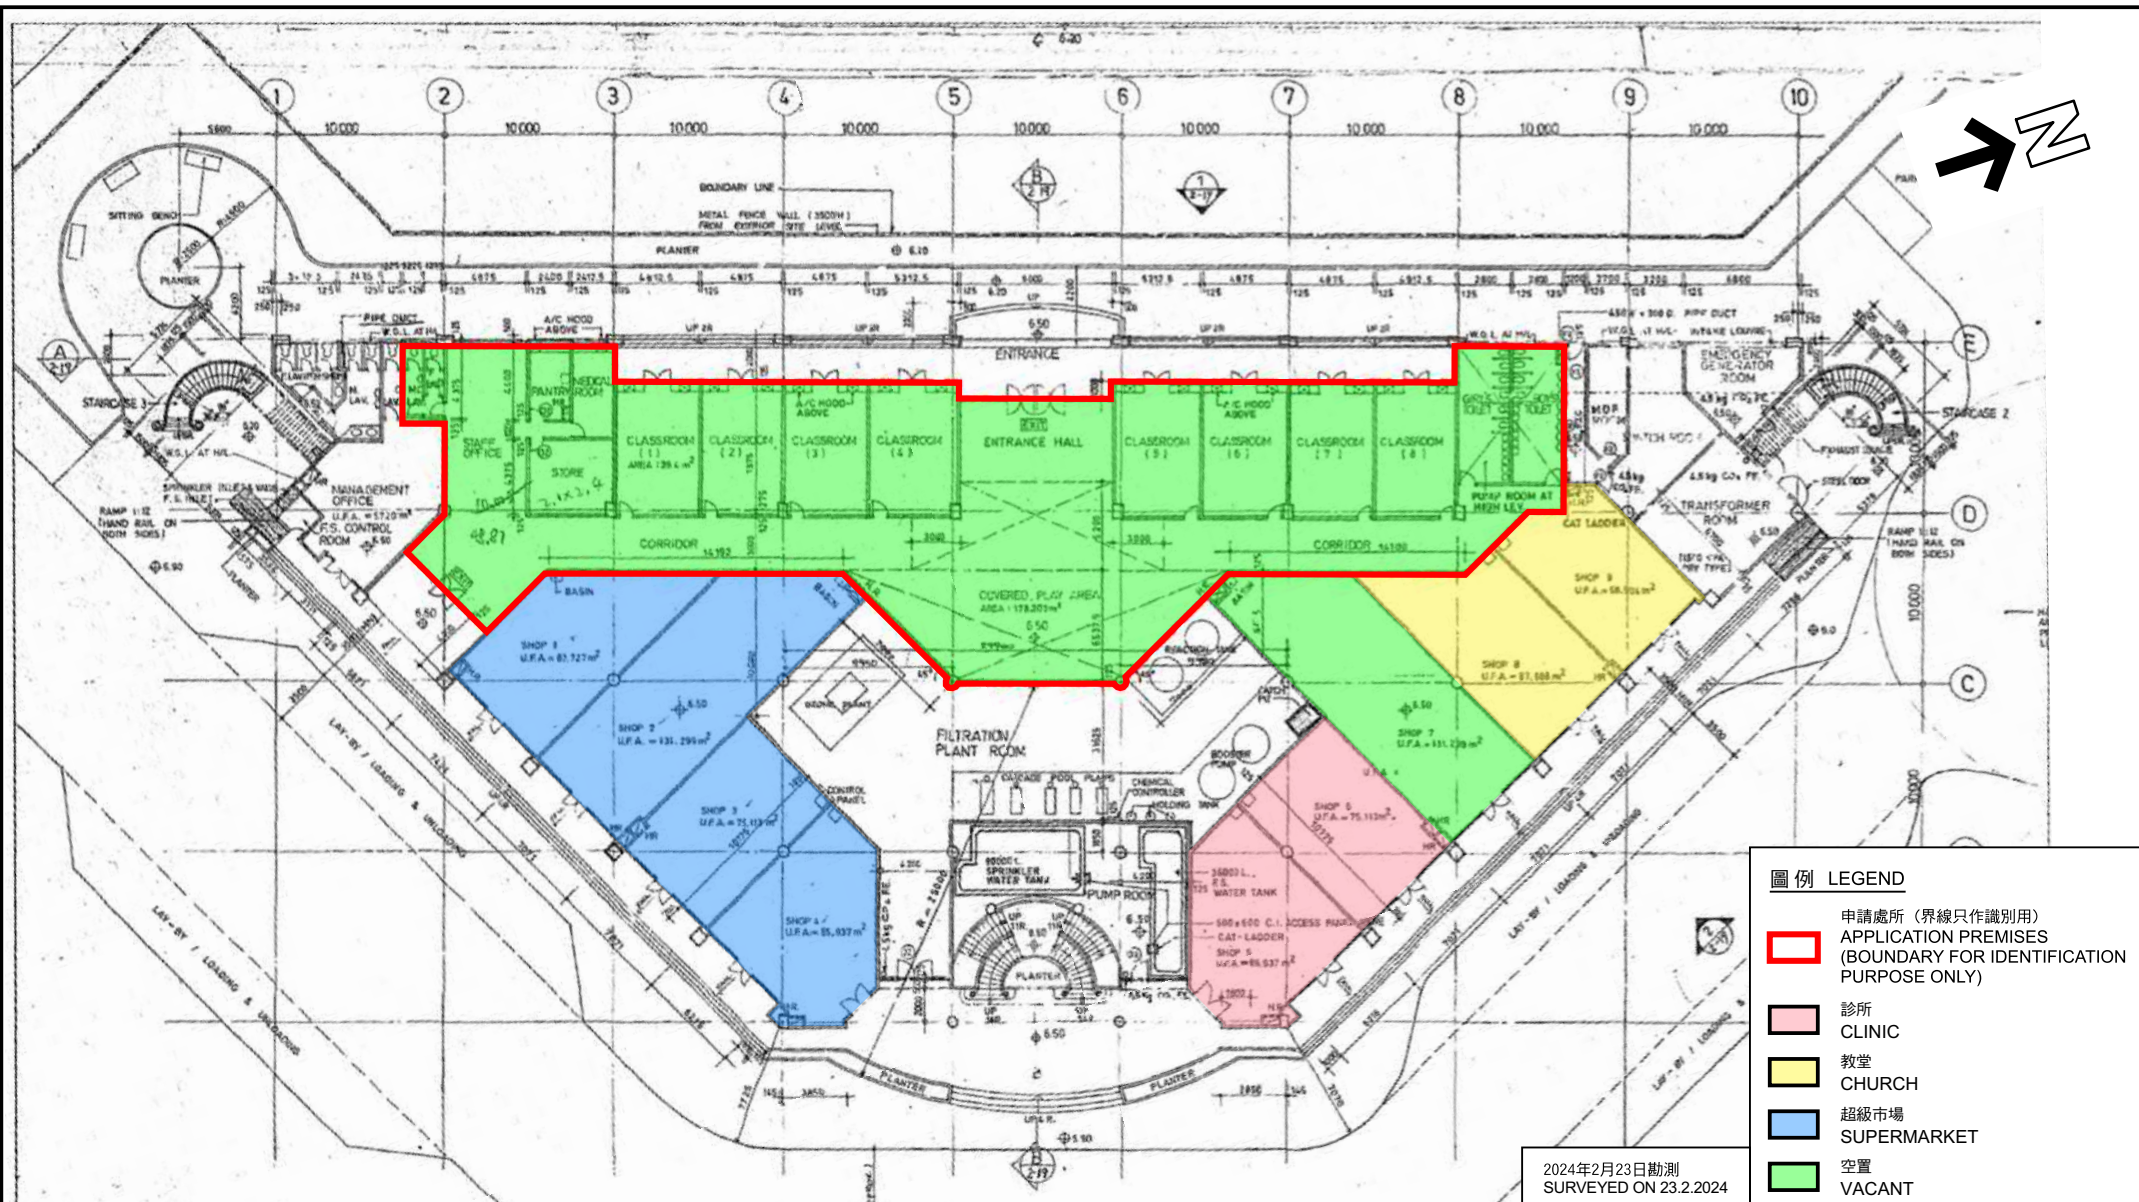

本摘要圖於2024年4月9日擬備
EXTRACT PLAN PREPARED ON 9.4.2024

嘉湖山莊三期翠湖居地下樓面用途
FLOOR USES (GROUND FLOOR) OF
CHESTWOOD COURT, KINGSDOM VILLAS PHASE 3

擬議康體文娛場所(健身院)
元朗天水圍天瑞路八號嘉湖山莊三期翠湖居地下
PROPOSED PLACE OF
RECREATION, SPORTS OR CULTURE (GYMNASIUM)
G/F, CHESTWOOD COURT, KINGSDOM VILLAS PHASE 3,
NO. 8 TIN SHUI ROAD, TIN SHUI WAI, YUEN LONG

規劃署
PLANNING
DEPARTMENT




參考編號
REFERENCE No.

A/TSW/81

圖 PLAN

A-2a

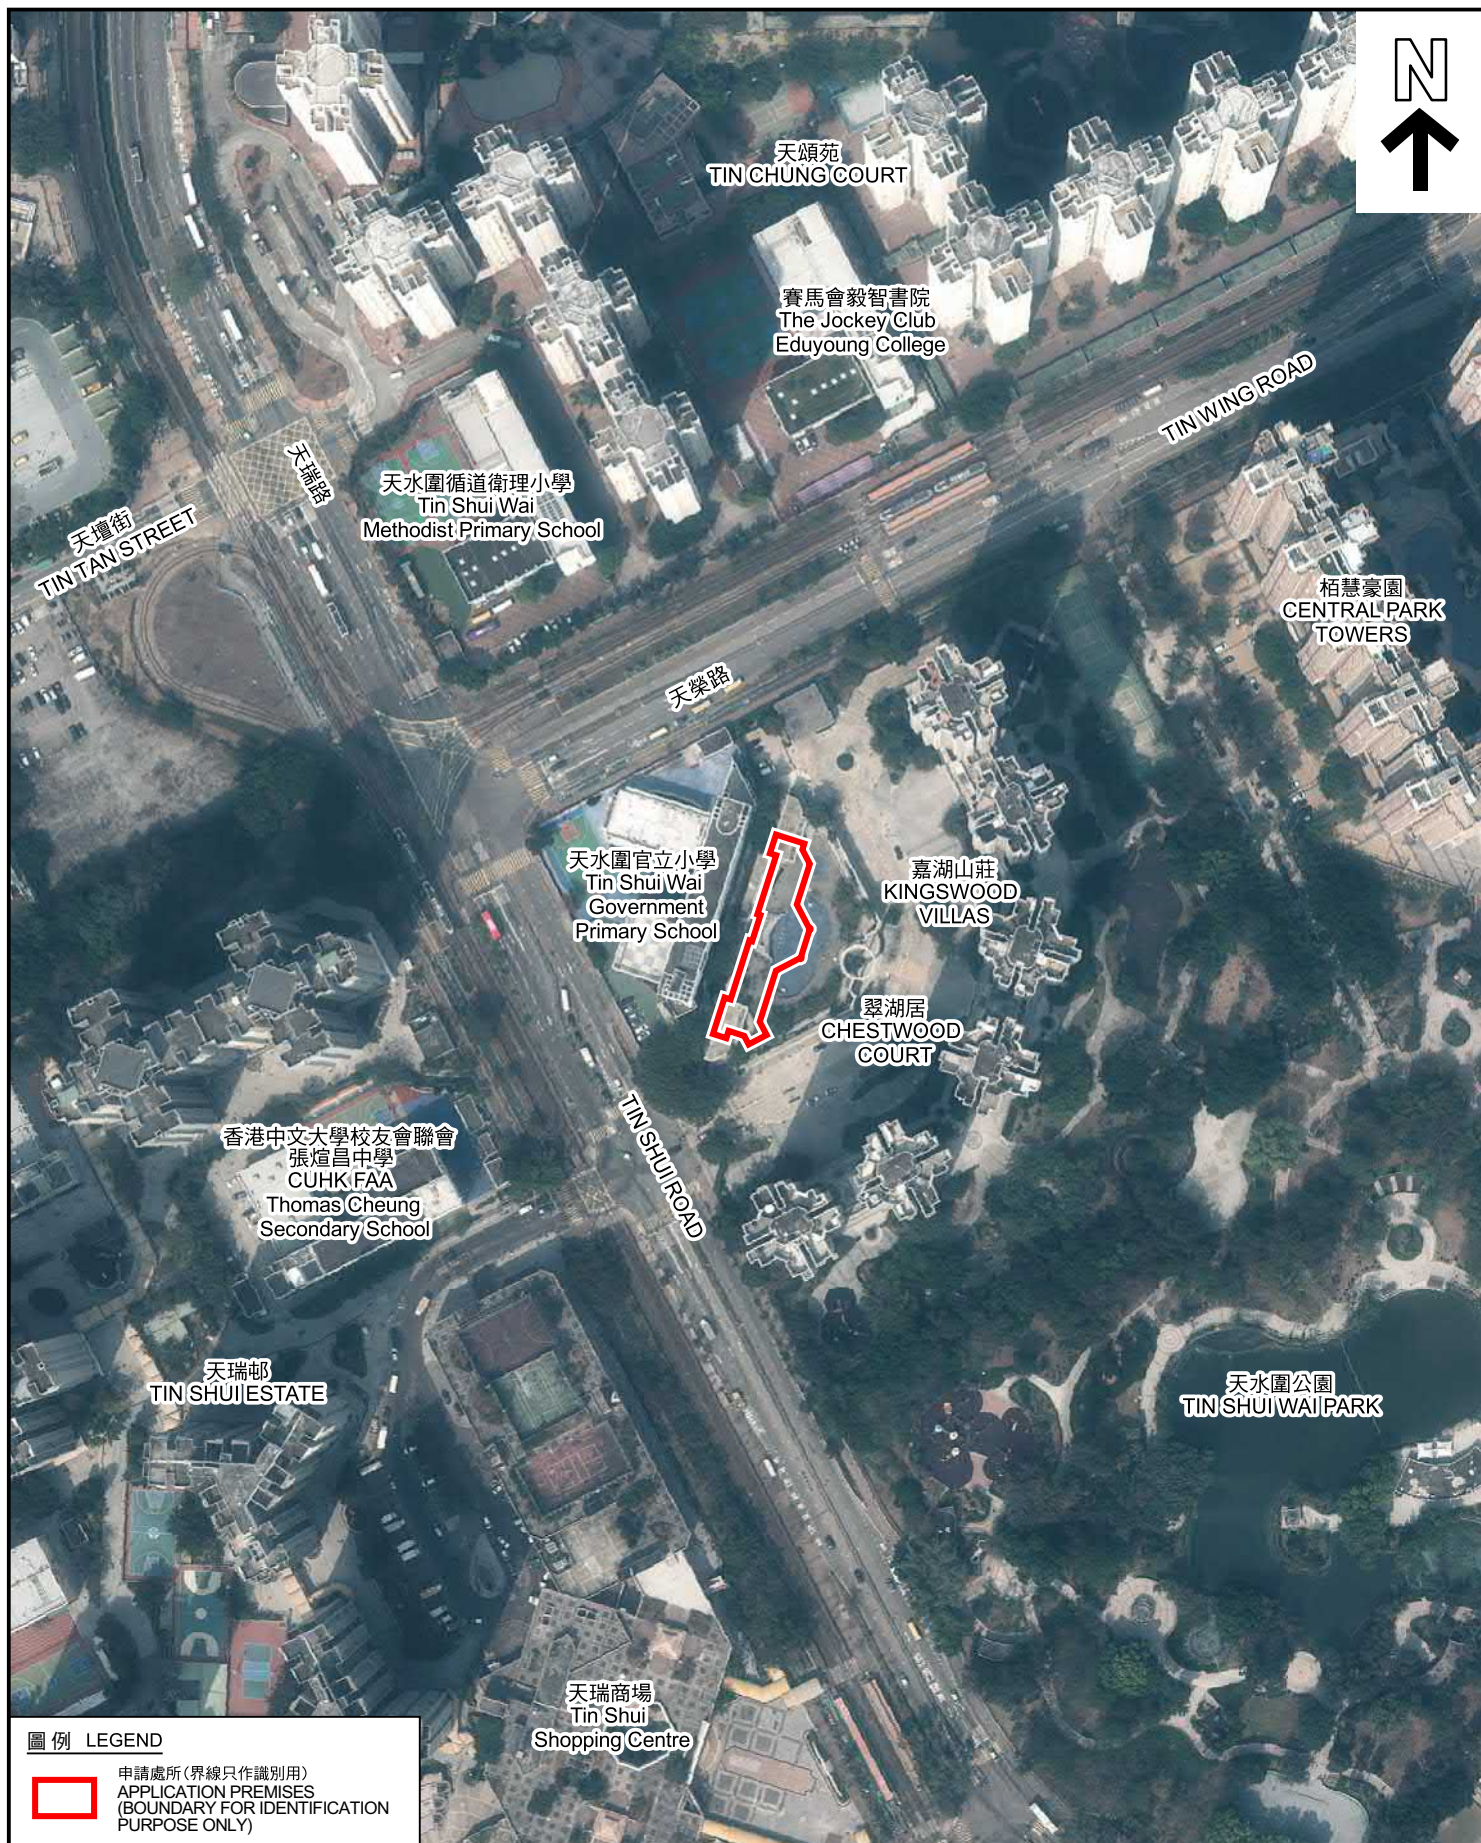

圖例 LEGEND



申請處所(界線只作識別用)
APPLICATION PREMISES
(BOUNDARY FOR IDENTIFICATION
PURPOSE ONLY)

本摘要圖於2024年4月9日擬備，所根據
的資料為地政總署於2023年2月24日拍得
的航攝照片編號 E187835C
EXTRACT PLAN PREPARED ON 9.4.2024
BASED ON AERIAL PHOTO No.
E187835C TAKEN ON 24.2.2023
BY LANDS DEPARTMENT

航攝照片 AERIAL PHOTO

擬議康體文娛場所(健身院)
元朗天水圍天瑞路八號嘉湖山莊三期翠湖居地下
PROPOSED PLACE OF
RECREATION, SPORTS OR CULTURE (GYMNASIUM)
G/F, CHESTWOOD COURT, KINGSWOOD VILLAS PHASE 3,
NO. 8 TIN SHUI ROAD, TIN SHUI WAI, YUEN LONG

規劃署
PLANNING
DEPARTMENT



參考編號
REFERENCE No.
A/TSW/81

圖 PLAN
A-3



申請處所界線只作識別用 APPLICATION PREMISES BOUNDARY FOR IDENTIFICATION PURPOSE ONLY

實地照片 SITE PHOTOS

擬議康體文娛場所(健身院)
元朗天水圍天瑞路八號嘉湖山莊三期翠湖居地下
PROPOSED PLACE OF
RECREATION, SPORTS OR CULTURE (GYMNASIUM)
G/F, CHESTWOOD COURT, KINGSWOOD VILLAS PHASE 3,
No. 8 TIN SHUI ROAD, TIN SHUI WAI, YUEN LONG

規劃署
PLANNING
DEPARTMENT



參考編號
REFERENCE No.
A/TSW/81

圖 PLAN
A-4a

本圖於2024年4月9日擬備，所根據的資料為攝於2024年2月23日的實地照片
PLAN PREPARED ON 9.4.2024
BASED ON SITE PHOTOS
TAKEN ON 23.2.2024

4



5



實地照片 SITE PHOTOS

擬議康體文娛場所(健身院)
元朗天水圍天瑞路八號嘉湖山莊三期翠湖居地下
PROPOSED PLACE OF
RECREATION, SPORTS OR CULTURE (GYMNASIUM)
G/F, CHESTWOOD COURT, KINGSWOOD VILLAS PHASE 3,
No. 8 TIN SHUI ROAD, TIN SHUI WAI, YUEN LONG

規 劃 署
PLANNING
DEPARTMENT



參考編號
REFERENCE No.
A/TSW/81

圖 PLAN
A-4b

本圖於2024年4月24日擬備，所根據的
資料為攝於2024年2月23日的實地照片
PLAN PREPARED ON 24.4.2024
BASED ON SITE PHOTOS
TAKEN ON 23.2.2024