


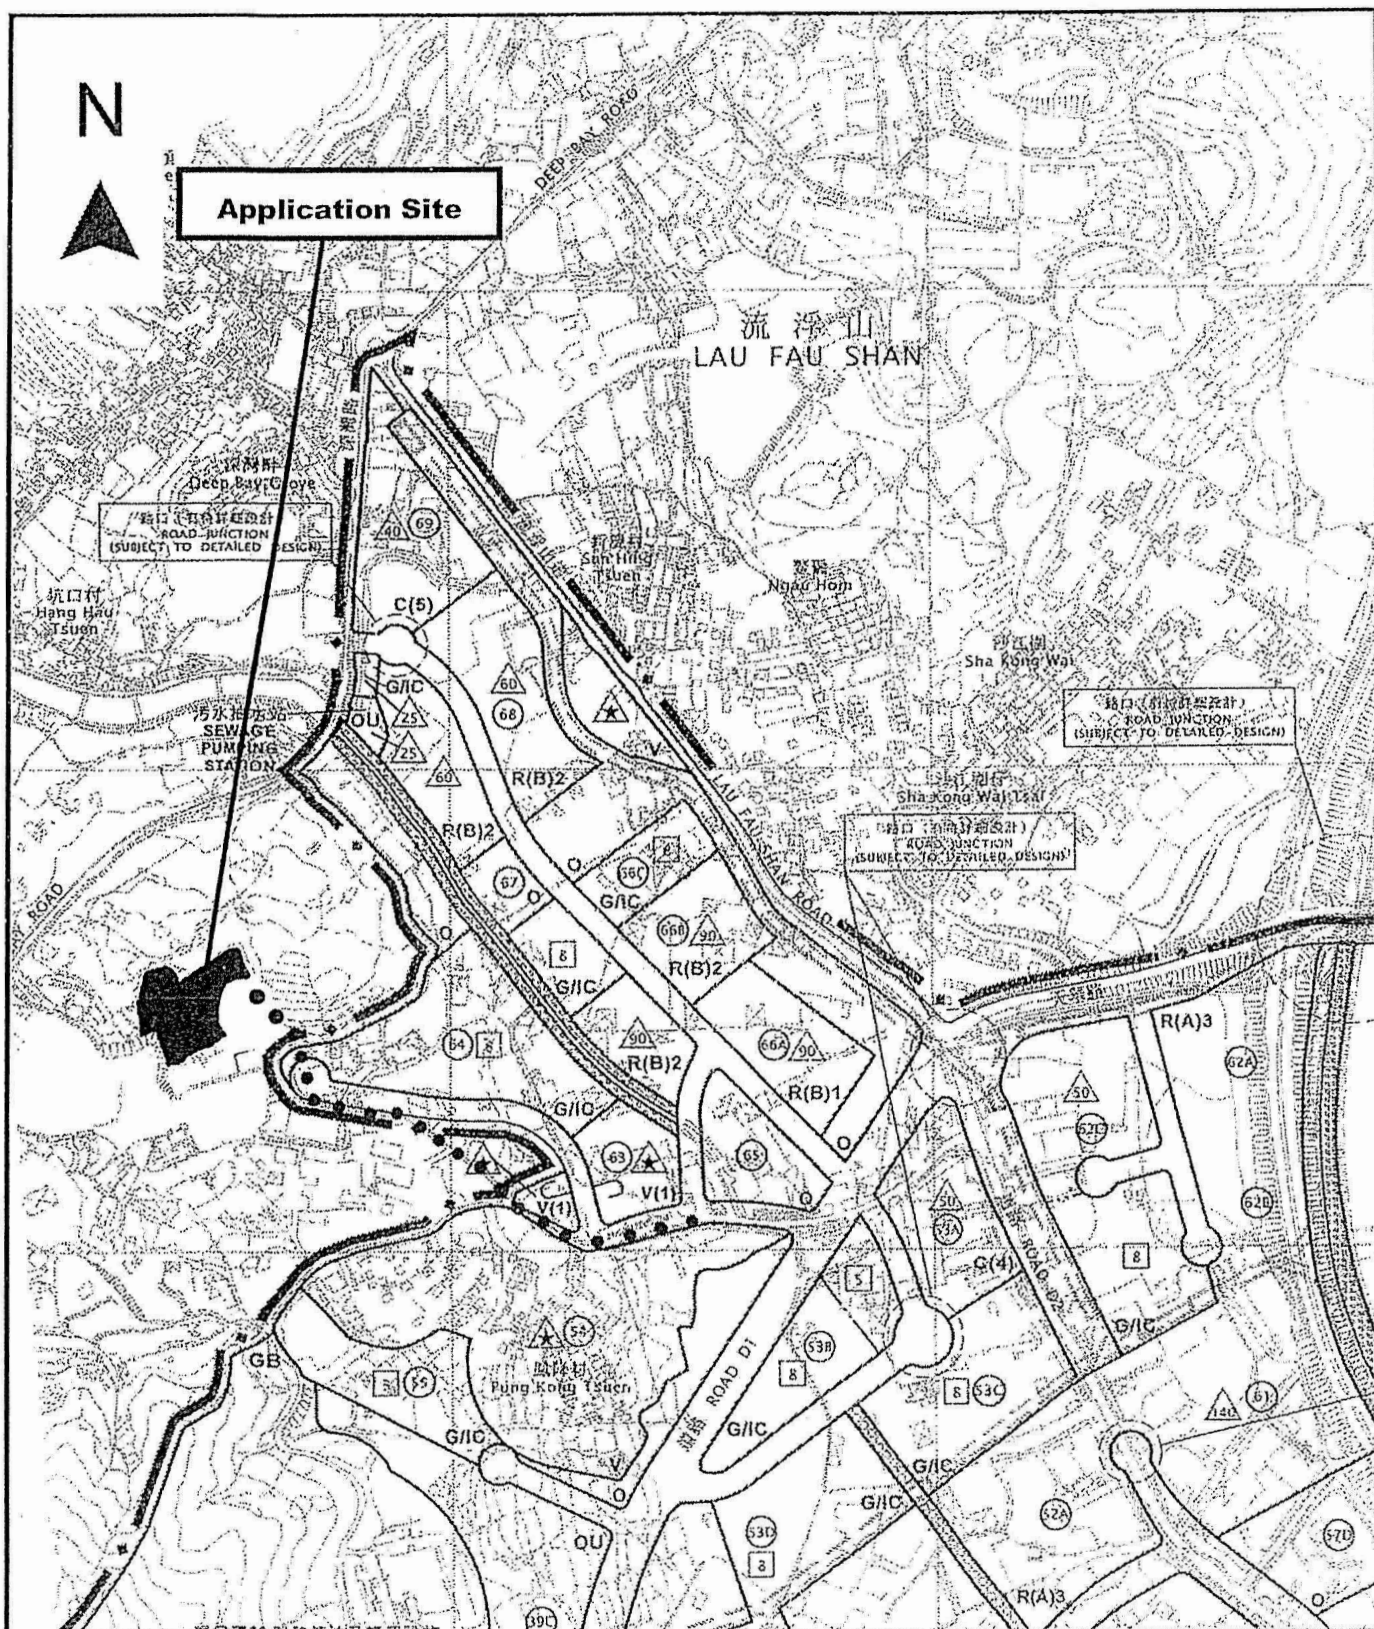

Project 項目名稱:

Proposed Temporary Recyclable Collection Centre for Metal and Plastic for a Period of 3 Years at Lots 175 (Part), 176 (Part), 177 (Part), 178 S.A, 178 S.B, 179 & 181 in D.D. 128 & Adjoining Government Land, Ha Tsuen, Yuen Long, N.T.

Drawing Title 圖目:

Location Plan

Drawing No. 圖號:

Figure 2

Remarks 備註:

●●● Vehicular Access Leading from Fung Kong Tsuen Road

Scale 比例:

1:7500

(摘錄自申請人於 7.11.2022 呈交的申請書)
(Extract from Applicant's
Submission of 7.11.2022)

參考編號
REFERENCE No.
A/YL-HTF/1144

繪圖 DRAWING
A-1

N



Structure 6

Toilet
GFA: Not exceeding 20m²
Height: Not exceeding 3m
No. of storey: 1

Structure 5

Site office
GFA: Not exceeding 160m²
Height: Not exceeding 6m
No. of storey: 2

2 parking spaces
of 5m x 2.5m for
private car

13m diameter
manoeuvring
circle

13m diameter
manoeuvring
circle

7.3m wide
Ingress/
Egress

One loading/unloading
bay of 7m x 3.5m for
light goods vehicle

Structure 1

Warehouse for storage
of recyclable materials
GFA: Not exceeding 225m²
Height: Not exceeding 6m
No. of storey: 1

Structure 2


Warehouse for storage
of recyclable materials
GFA: Not exceeding 225m²
Height: Not exceeding 6m
No. of storey: 1

Structure 3

Warehouse for storage
of recyclable materials
GFA: Not exceeding 225m²
Height: Not exceeding 6m
No. of storey: 1

Structure 4

Warehouse for storage
of recyclable materials
GFA: Not exceeding 225m²
Height: Not exceeding 6m
No. of storey: 1

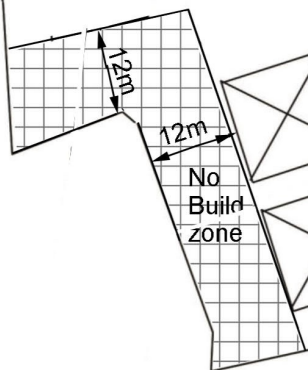

Project 項目名稱:

Proposed Temporary Recyclable Collection
Centre for Metal and Plastic for a Period of 3
Years at Lots 175 (Part), 176 (Part), 177
(Part), 178 S.A, 178 S.B, 179 & 181 in D.D.
128 & Adjoining Government Land, Ha
Tsuen, Yuen Long, N.T.

Drawing Title 圖目:

Proposed Layout Plan


Remarks 備註:

Drawing No. 圖號:

Figure 3

Scale 比例:

~~1:1000~~

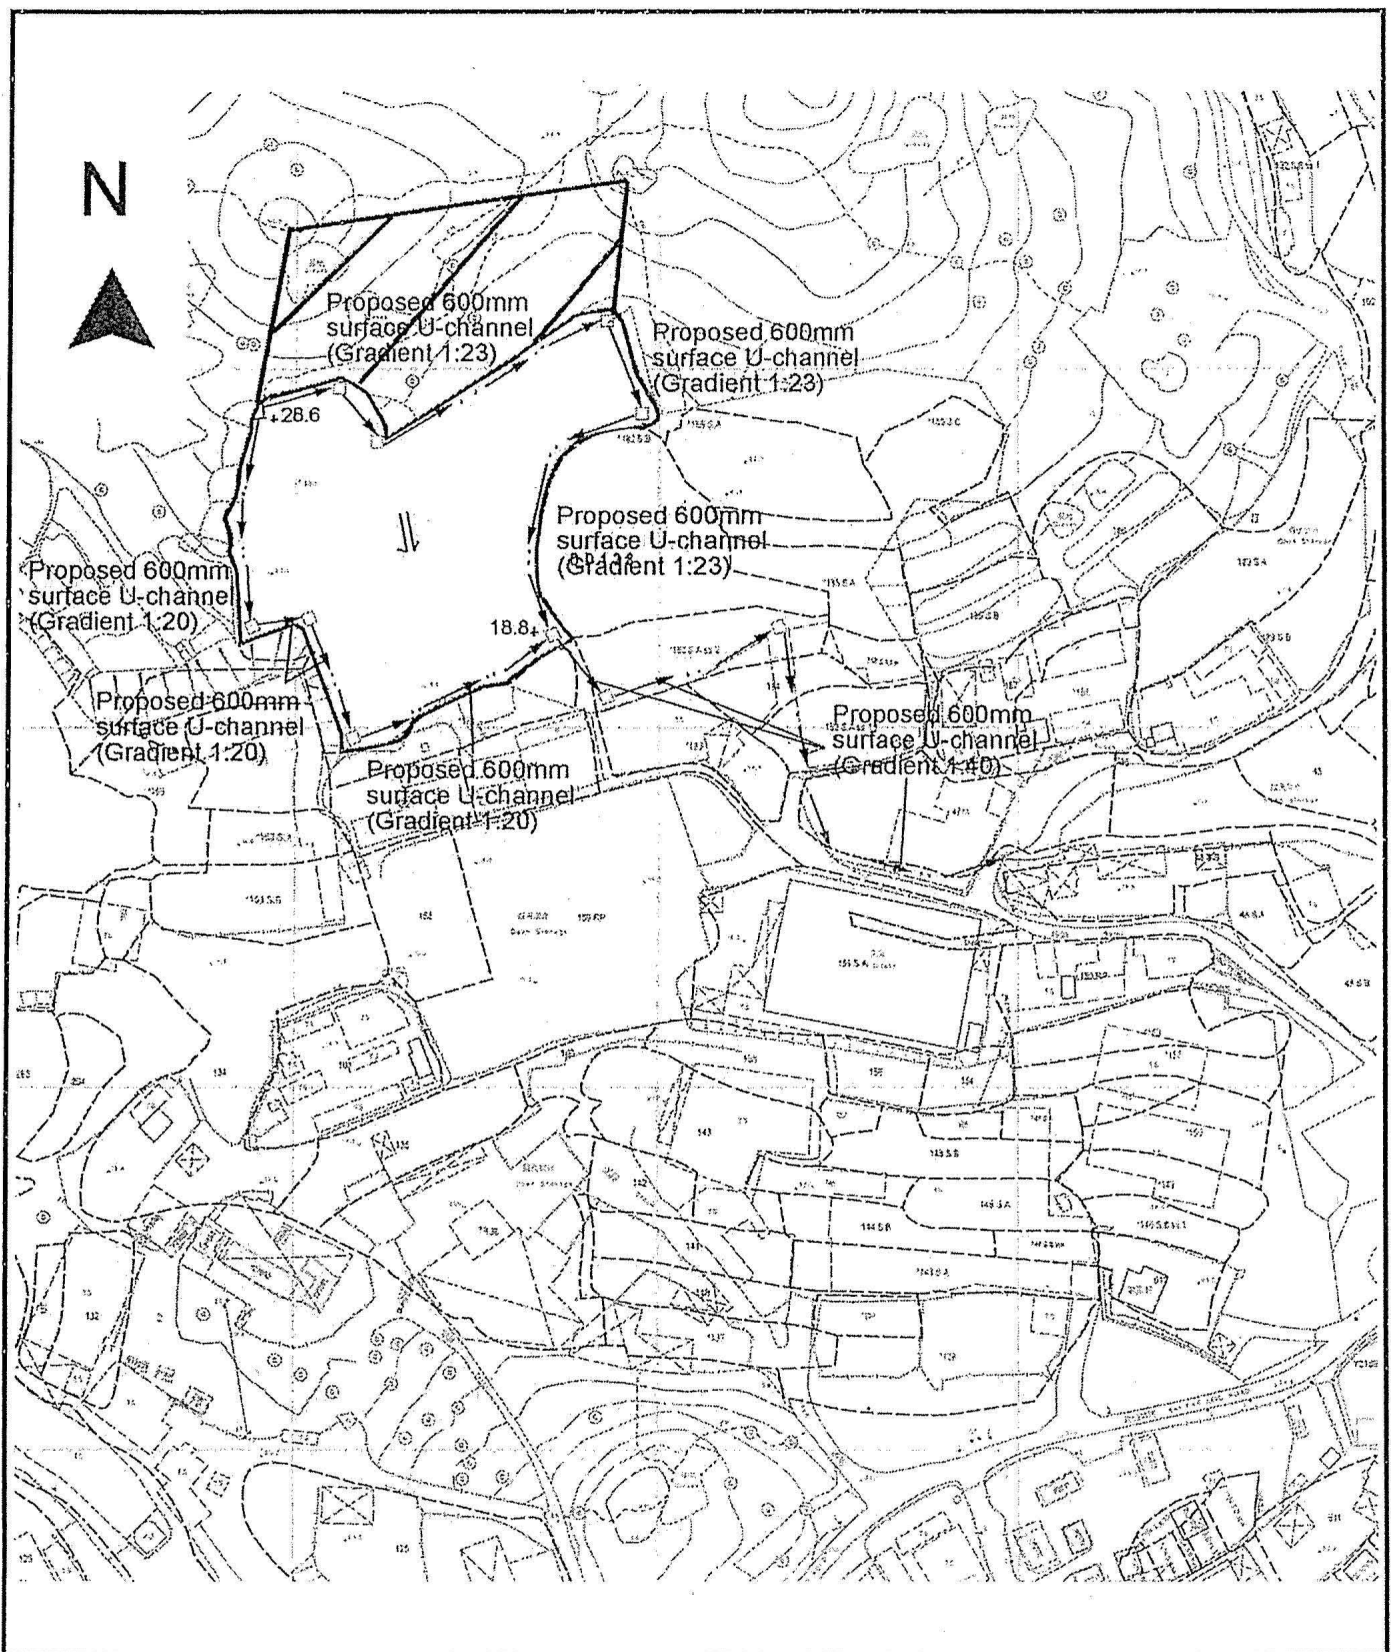

Project 項目名稱:

Proposed Temporary Recyclable Collection Centre for Metal and Plastic for a Period of 3 Years at Lots 175 (Part), 176 (Part), 177 (Part), 178 S.A, 178 S.B, 179 & 181 in D.D. 128 & Adjoining Government Land, Ha Tsuen, Yuen Long, N.T.

Drawing Title 圖目:

Proposed Drainage Plan

Drawing No. 圖號:

Figure 4

Remarks 備註:

+ 18.8 Level (in mPD)

□ Proposed Catchpit

⇐ Flow of Surface Runoff

▨ External catchment


Scale 比例:

1:2000

(摘錄自申請人於 7.11.2022 呈交的申請書)
(Extract from Applicant's
Submission of 7.11.2022)

參考編號
REFERENCE No.
A/YL-HTF/1144

繪圖 DRAWING
A-3

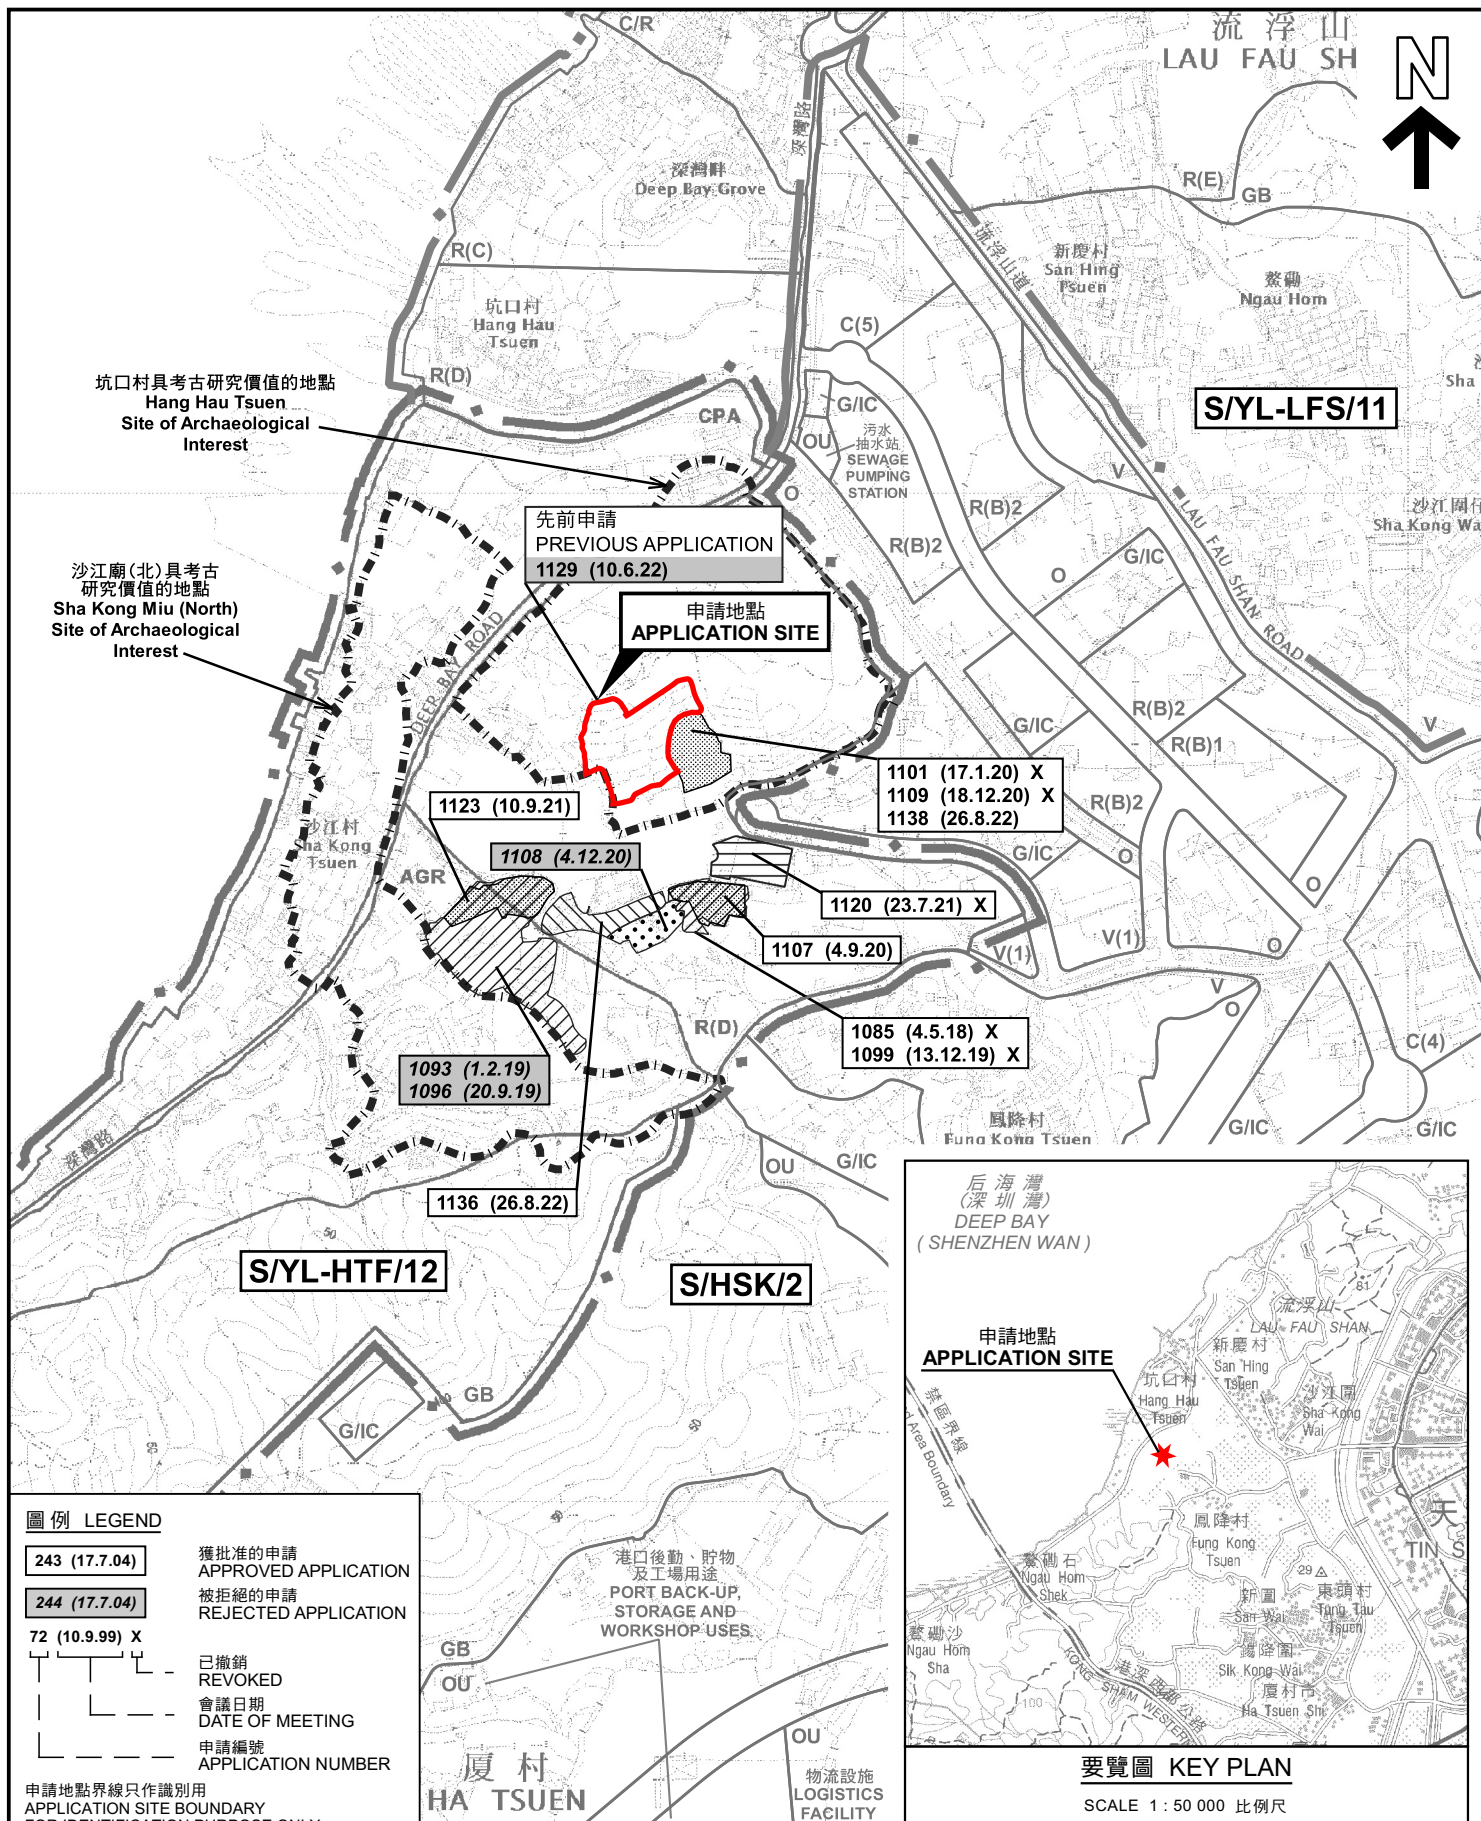

本摘要圖於2022年12月5日擬備，
所根據的資料為於2018年10月16日
核准的分區計劃大綱圖編號 S/YL-HTF/12
EXTRACT PLAN PREPARED ON 5.12.2022
BASED ON OUTLINE ZONING PLAN No.
S/YL-HTF/12 APPROVED ON 16.10.2018


米 100 0 100 200 300 米
METRES


規劃署
PLANNING
DEPARTMENT



參考編號
REFERENCE No.
A/YL-HTF/1144

圖 PLAN
A-1

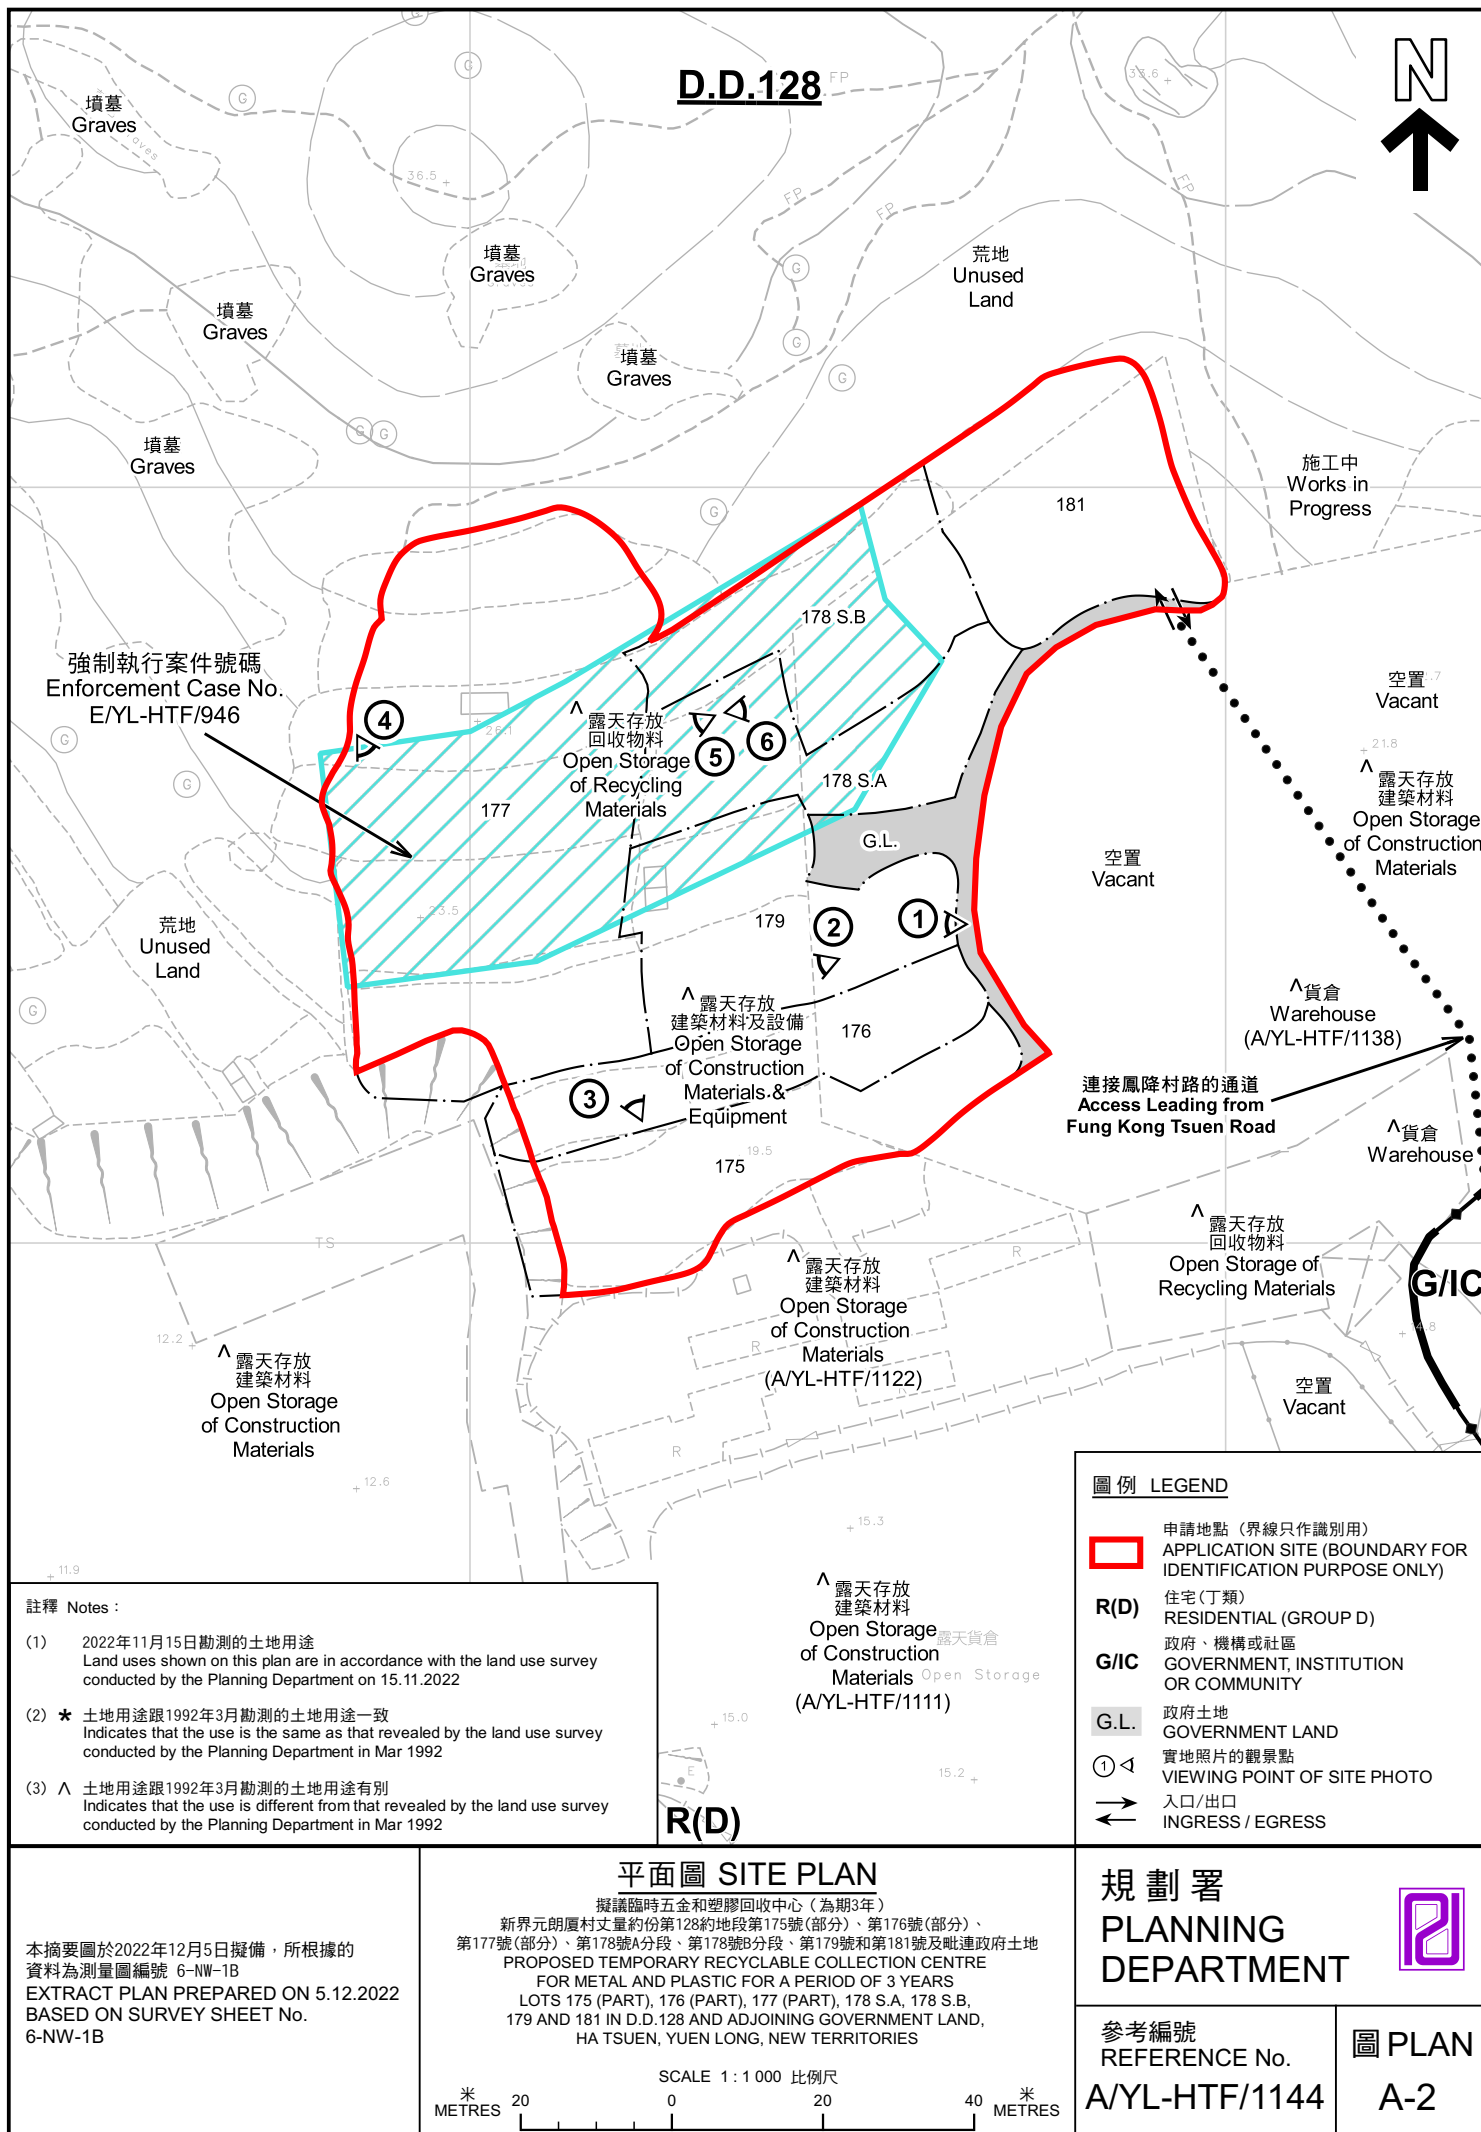

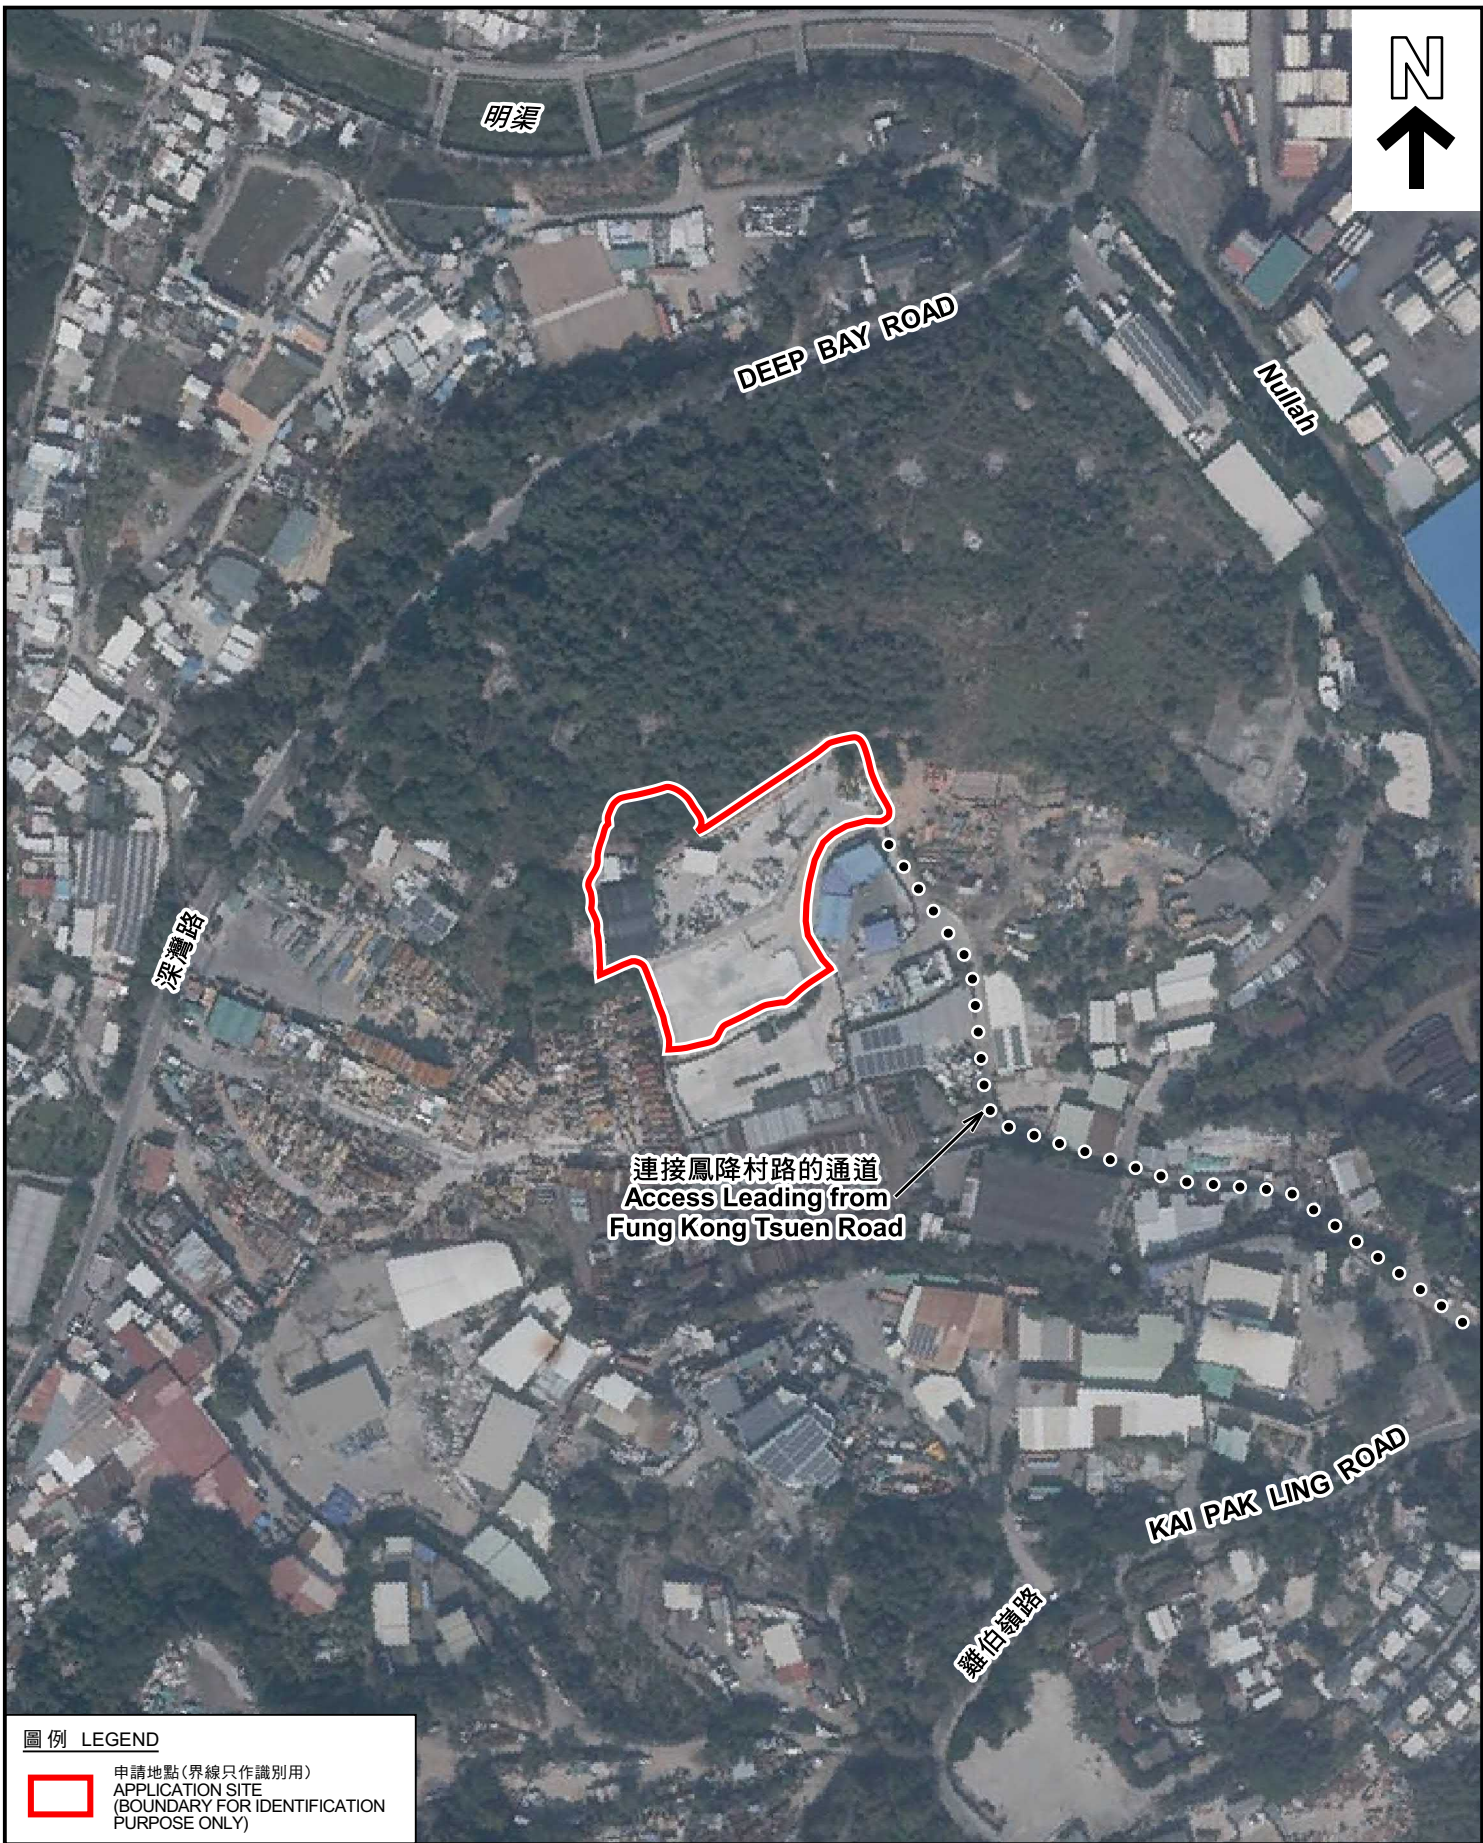

圖例 LEGEND



申請地點(界線只作識別用)
APPLICATION SITE
(BOUNDARY FOR IDENTIFICATION
PURPOSE ONLY)

本摘要圖於2022年12月5日擬備，所根據
的資料為地政總署於2022年1月19日拍得
的航攝照片編號 E146614C
EXTRACT PLAN PREPARED ON 5.12.2022
BASED ON AERIAL PHOTO No.
E146614C TAKEN ON 19.1.2022 BY
LANDS DEPARTMENT

航攝照片 AERIAL PHOTO

擬議臨時五金和塑膠回收中心(為期3年)
新界元朗厦村丈量約份第128約地段第175號(部分)、第176號(部分)、
第177號(部分)、第178號A分段、第178號B分段、第179號和第181號及毗連政府土地
PROPOSED TEMPORARY RECYCLABLE COLLECTION CENTRE
FOR METAL AND PLASTIC FOR A PERIOD OF 3 YEARS
LOTS 175 (PART), 176 (PART), 177 (PART), 178 S.A, 178 S.B,
179 AND 181 IN D.D.128 AND ADJOINING GOVERNMENT LAND,
HA TSUEN, YUEN LONG, NEW TERRITORIES

規劃署
PLANNING
DEPARTMENT



參考編號
REFERENCE No.
A/YL-HTF/1144

圖 PLAN
A-3



申請地點界線只作識別用 APPLICATION SITE BOUNDARY FOR IDENTIFICATION PURPOSE ONLY

實地照片 SITE PHOTOS

擬議臨時五金和塑膠回收中心（為期3年）
新界元朗厦村丈量約份第128約地段第175號（部分）、第176號（部分）、
第177號（部分）、第178號A分段、第178號B分段、第179號和第181號及毗連政府土地
PROPOSED TEMPORARY RECYCLABLE COLLECTION CENTRE
FOR METAL AND PLASTIC FOR A PERIOD OF 3 YEARS
LOTS 175 (PART), 176 (PART), 177 (PART), 178 S.A, 178 S.B,
179 AND 181 IN D.D.128 AND ADJOINING GOVERNMENT LAND,
HA TSUEN, YUEN LONG, NEW TERRITORIES

規 劃 署
PLANNING
DEPARTMENT



參考編號
REFERENCE No.
A/YL-HTF/1144

圖 PLAN
A-4a

本圖於2022年11月22日擬備，所根據的
資料為攝於2022年11月15日的實地照片
PLAN PREPARED ON 22.11.2022
BASED ON SITE PHOTOS
TAKEN ON 15.11.2022



實地照片 SITE PHOTOS

擬議臨時五金和塑膠回收中心（為期3年）
 新界元朗厦村丈量約份第128約地段第175號（部分）、第176號（部分）、
 第177號（部分）、第178號A分段、第178號B分段、第179號和第181號及毗連政府土地
 PROPOSED TEMPORARY RECYCLABLE COLLECTION CENTRE
 FOR METAL AND PLASTIC FOR A PERIOD OF 3 YEARS
 LOTS 175 (PART), 176 (PART), 177 (PART), 178 S.A, 178 S.B,
 179 AND 181 IN D.D.128 AND ADJOINING GOVERNMENT LAND,
 HA TSUEN, YUEN LONG, NEW TERRITORIES

規 劃 署
 PLANNING
 DEPARTMENT



參考編號
 REFERENCE No.
 A/YL-HTF/1144

圖 PLAN
 A-4b

本圖於2022年12月5日擬備，所根據的
 資料為攝於2022年11月15日的實地照片
 PLAN PREPARED ON 5.12.2022
 BASED ON SITE PHOTOS
 TAKEN ON 15.11.2022