


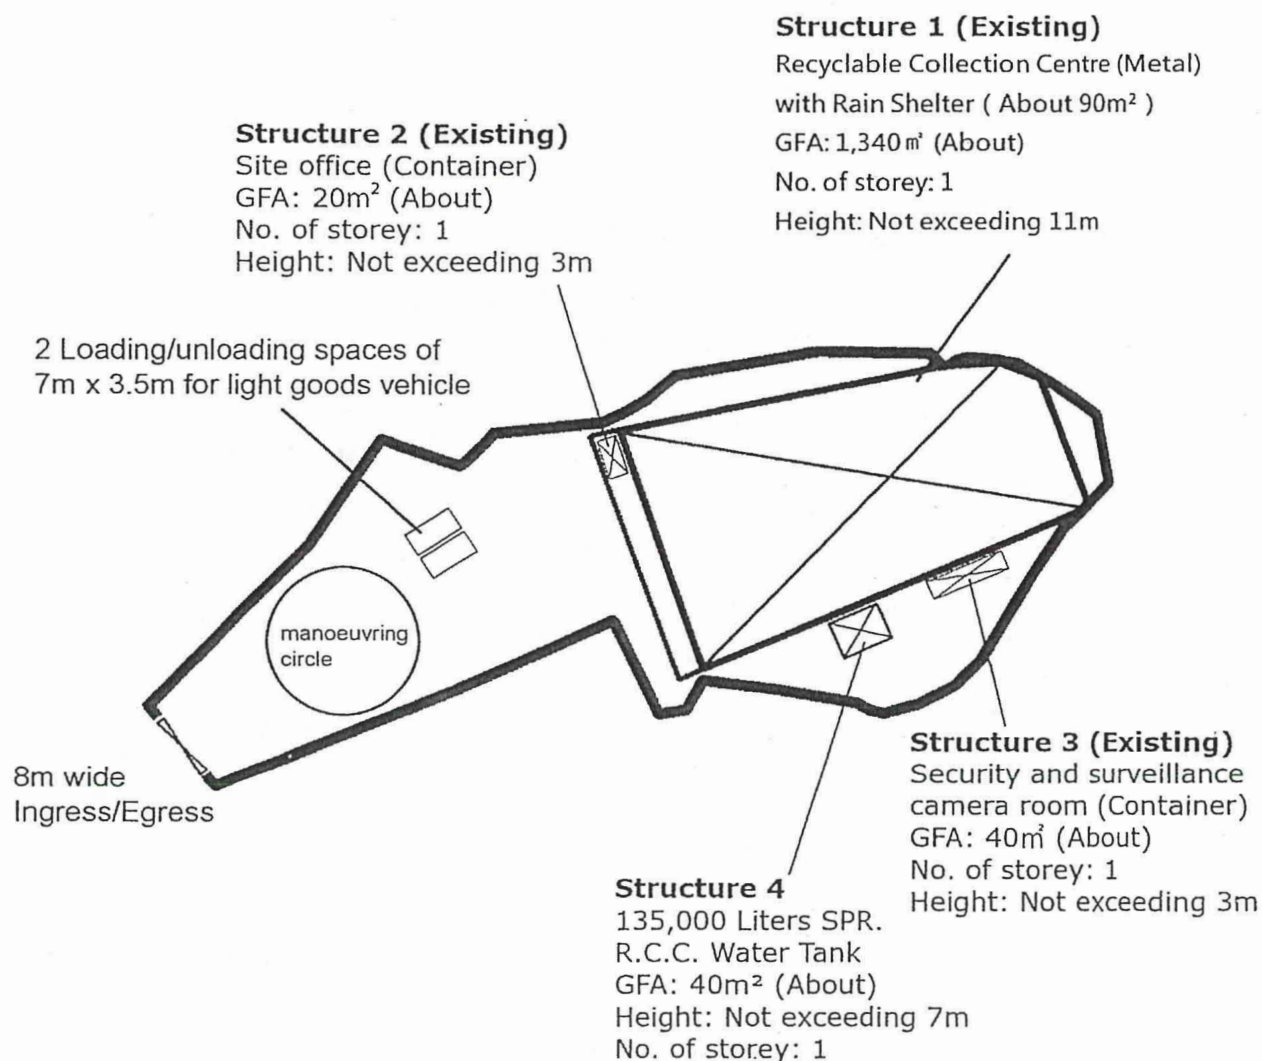


Project 項目名稱: Proposed Temporary Recyclable Collection Centre For Metal for a Period of 3 Years at Lots 260(Part), 261(Part), 262, 263 and 264 in D.D. 128, Ha Tsuen, Yuen Long, New Territories	Drawing Title 圖紙標題 Layout Plan		Remarks 備註
	Drawing No. 圖號: 20230428		Scale 比例:

(摘錄自申請人於 2.5.2023 呈交的申請書)
(Extract from Applicant's
Submission of 2.5.2023)

參考編號
REFERENCE No.
A/YL-HTF/1153

繪圖 DRAWING
A-1

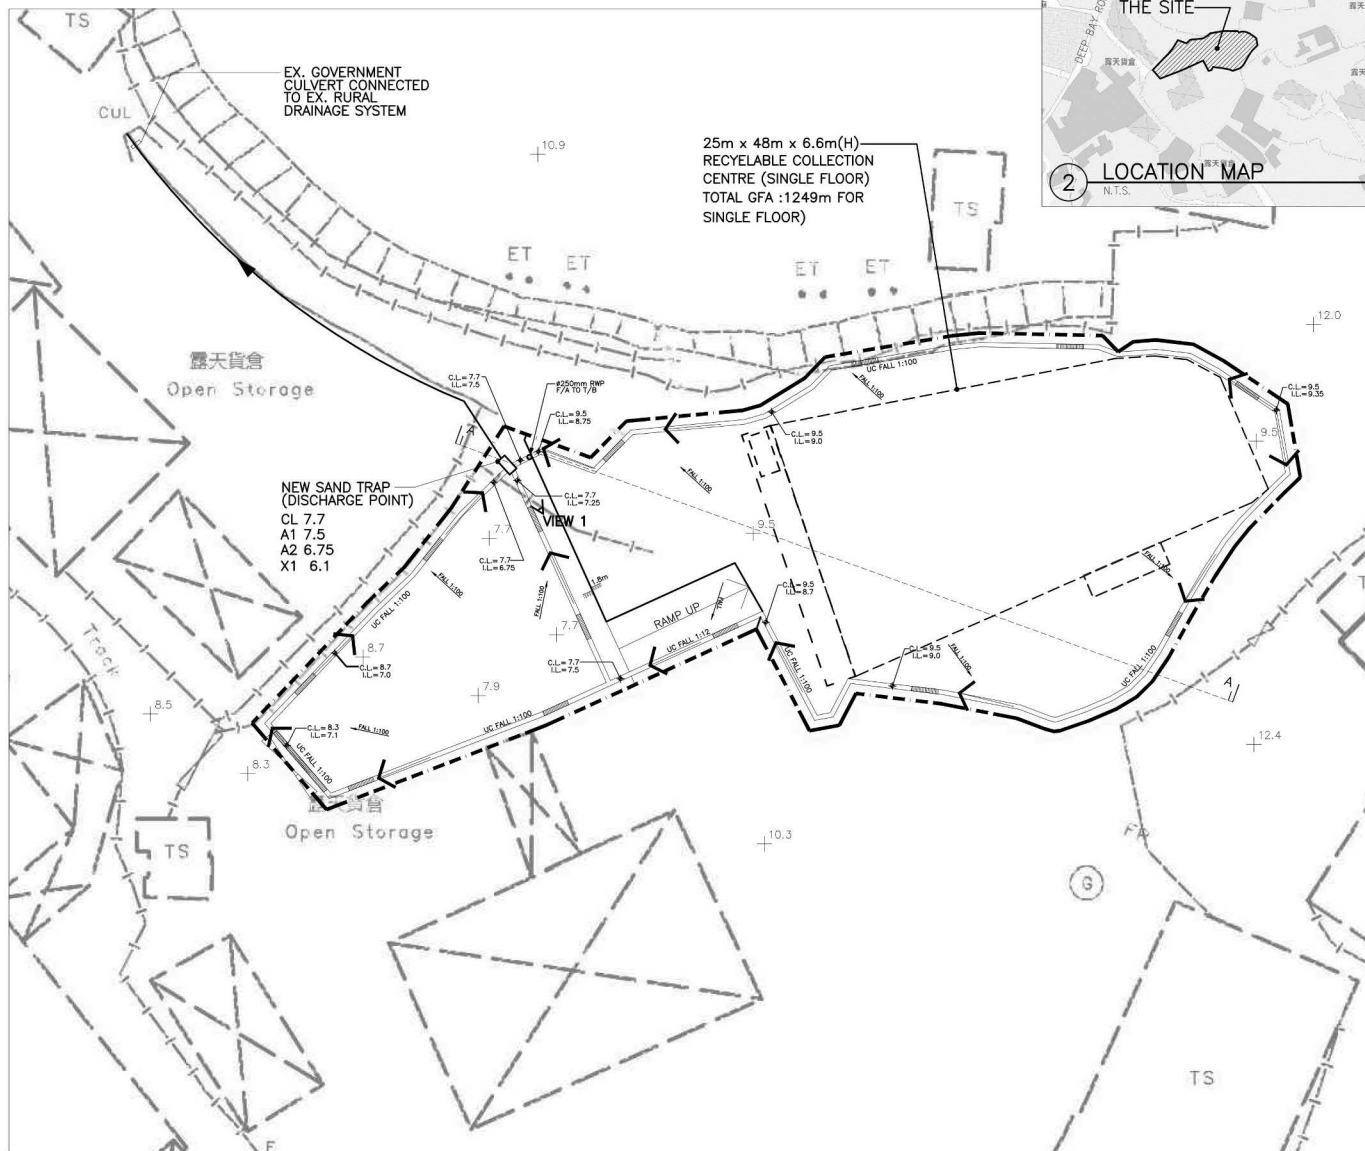

1 DRAINAGE LAYOUT PLAN OF G/F

LEGEND:


- ← WATER FALL IN U-CHANNEL
- NEW 300mm(W) U-CHANNEL WITH GRATING COVER
- CA1 CATCHMENT AREA 1 (TOTAL AREA : 807 m²)
- CA2 CATCHMENT AREA 2 (TOTAL AREA : 953 m²)
- CA3 CATCHMENT AREA 2 (TOTAL AREA : 1320 m²)
- ECA1 EXTERNAL CATCHMENT AREA 1 (TOTAL AREA : 3500 m²)

The Employer / 客戶:	
Project Title / 項目名稱: Proposed Temporary Recyclable Collection Centre for Metal for a Period of 3 Years	
Project Address / 項目地址: Lots 260 (Part), 261 (Part), 262, 263 and 264 in D.D. 128, Ha Tsuen, Yuen Long, New Territories	
Project Consultant/Designer 項目顧問/設計師: M2R WSB Solutions Limited	
Note: All dimensions should be measured on site. Any discrepancy found must be stated immediately. The copyright of this drawing reserved by M2R Solutions Limited. 註: 所有標明尺寸以現場量度為準。如有不符之處, 請立即提出。本圖則之版權由M2R Solutions Limited保留。	
Revision No. / 核定版本:	Issue Date / 提交日期:
Approved by:	
AUTHORIZED SIGNATURE	
Date:	
☐ with comment	☐ no adverse comment
Project No. / 項目編號: 22157	
Drawn By / 繪圖: TY	Scale / 比例: 1:500
Checked By / 校核: YK	Date / 日期: 7 MAR 2023
Drawing Title / 圖目: DRAINAGE LAYOUT PLAN OF G/F	
Drawing No. / 圖號: DR-06	
FSD Ref:	
BD Ref:	
FSD Ref:	
Remark / 備註:	

(摘錄自申請人於 24. 5. 2023 呈交的進一步資料)
(Extract from Applicant's Further Information Submitted on 24.5.2023)


參考編號
REFERENCE No.
A/YL-HTF/1153

繪圖 DRAWING
A-2

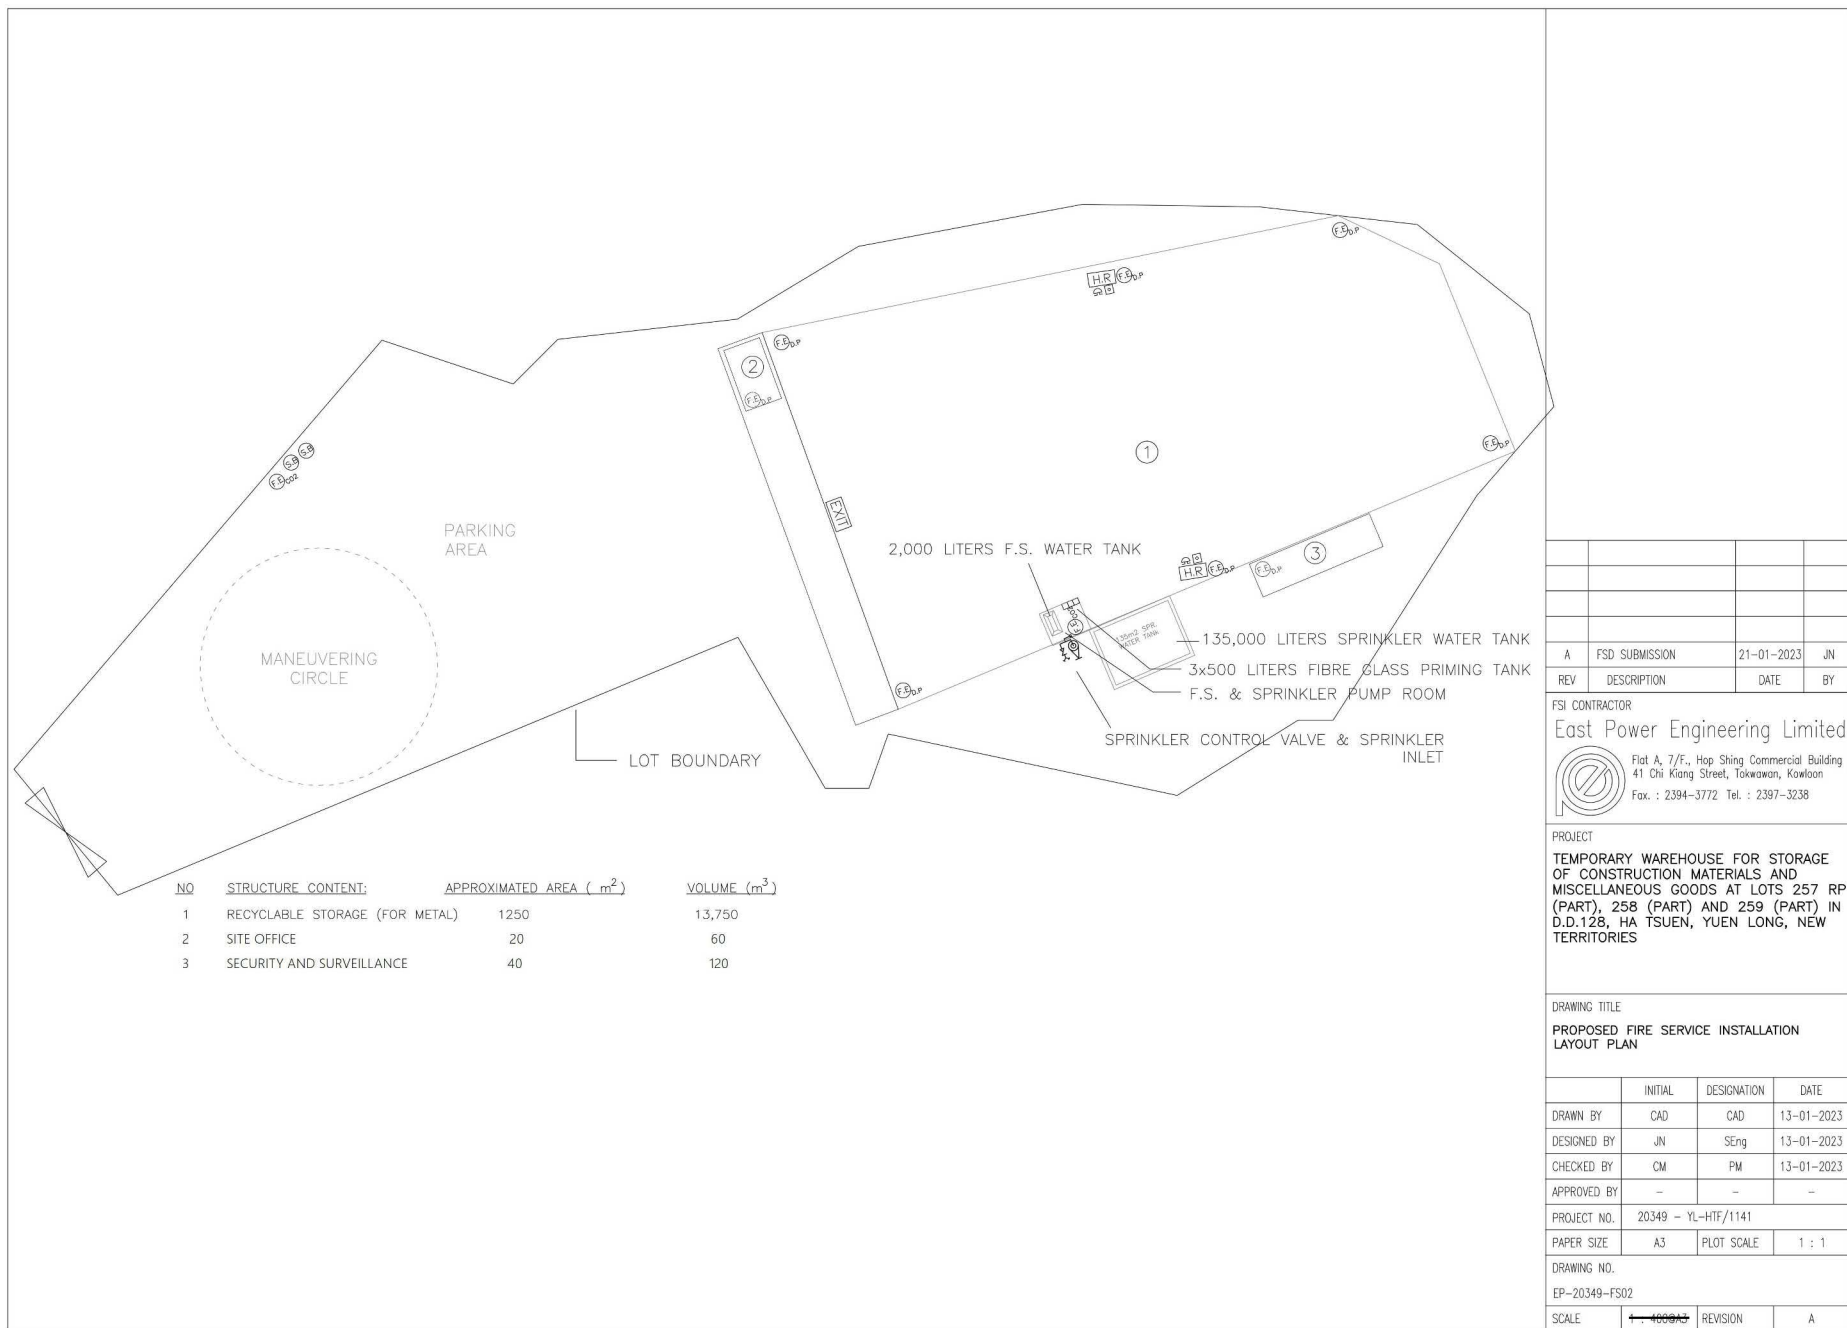

(摘錄自申請人於 24. 5. 2023 呈交的進一步資料)
(Extract from Applicant's Further
Information Submitted on 24.5.2023)

參考編號 REFERENCE No. A/YL-HTF/1153	繪圖 DRAWING A-3
--	-------------------

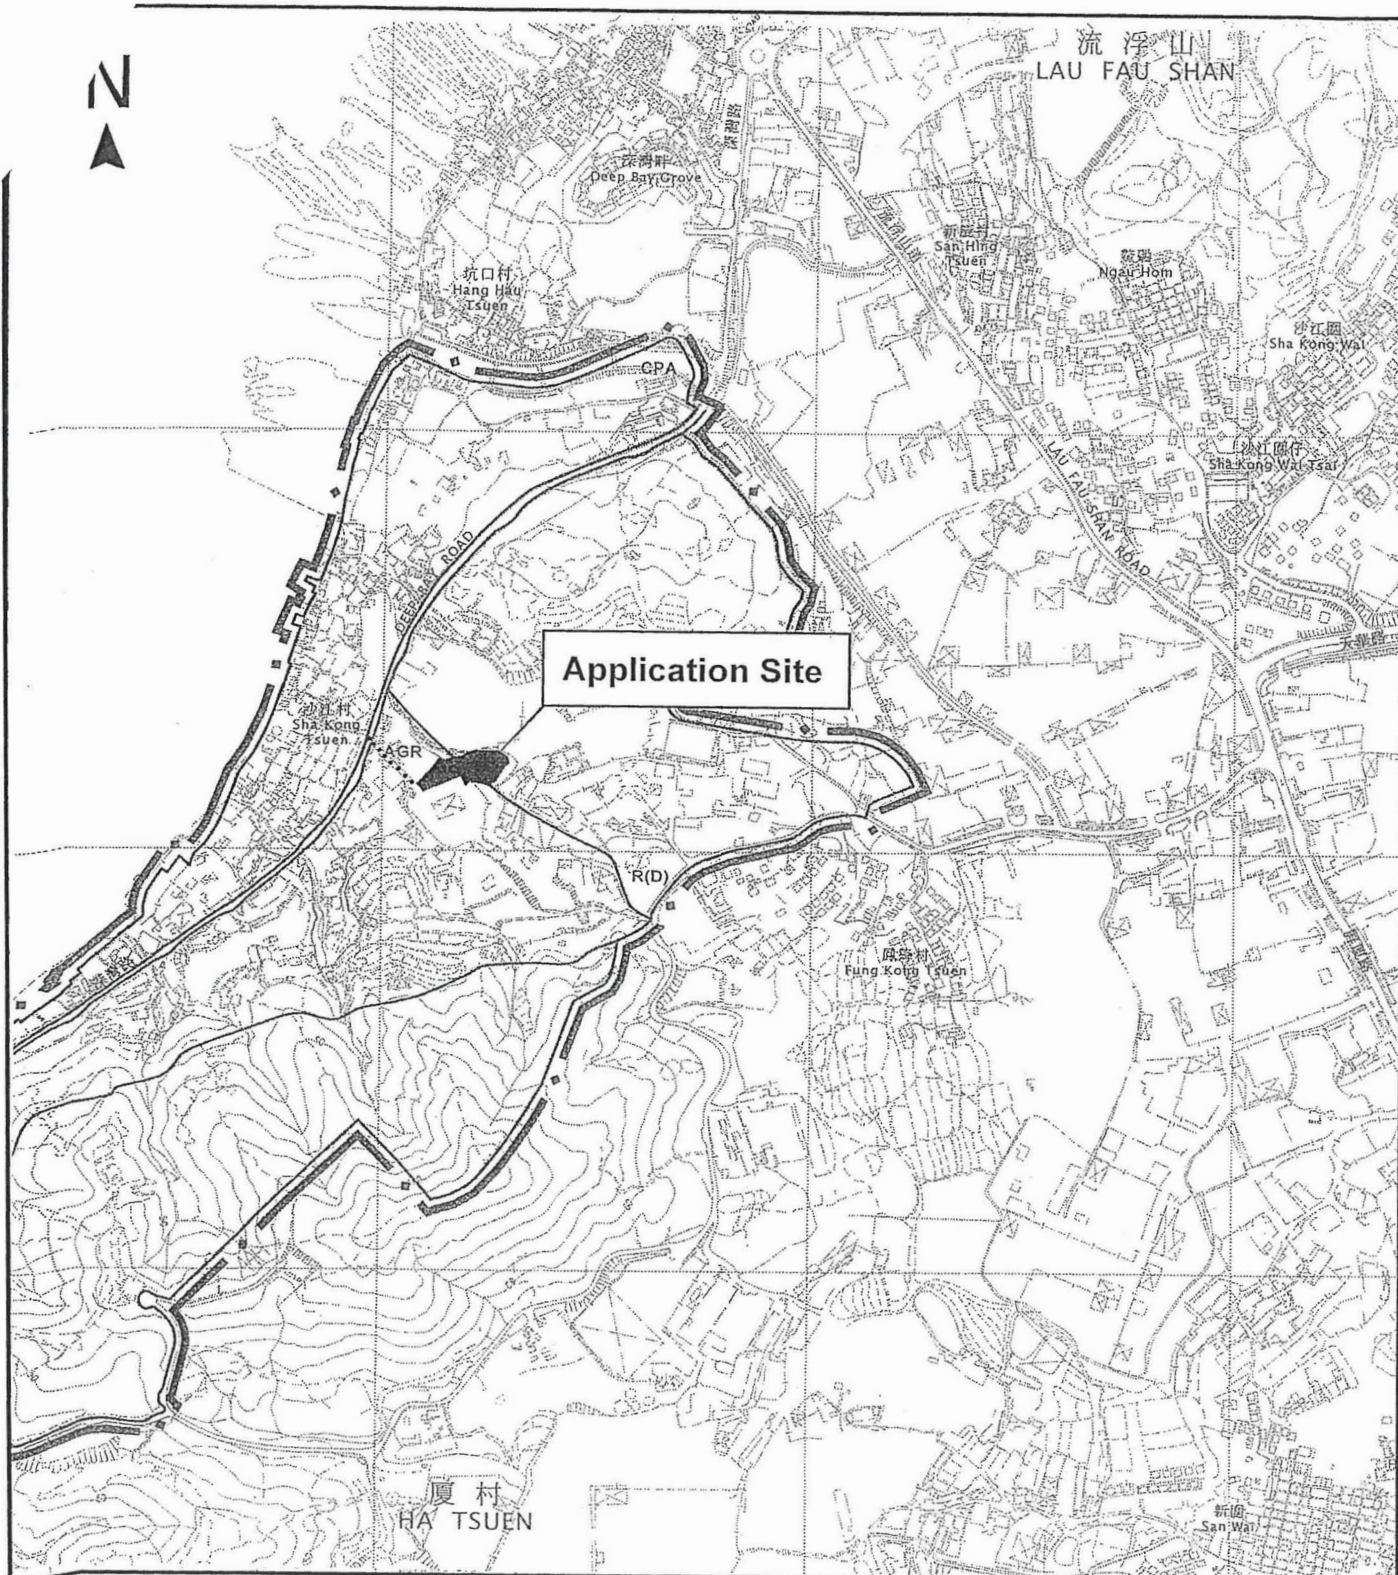


Project 項目名稱: Proposed Temporary Recyclable Collection Centre For Metal for a Period of 3 Years at Lots 260(Part), 261(Part), 262, 263 and 264 in D.D. 128, Ha Tsuen, Yuen Long, New Territories	Drawing Title 圖紙標題: Location Plan		Remarks 備註: ●●● Vehicular access leading from Deep Bay Road Scale 比例:
	Drawing No. 圖號: 20230417		

(摘錄自申請人於 2.5.2023 呈交的申請書)
(Extract from Applicant's Submission of 2.5.2023)


參考編號
REFERENCE No.
AYL-HTF/1153

繪圖 DRAWING
A-4

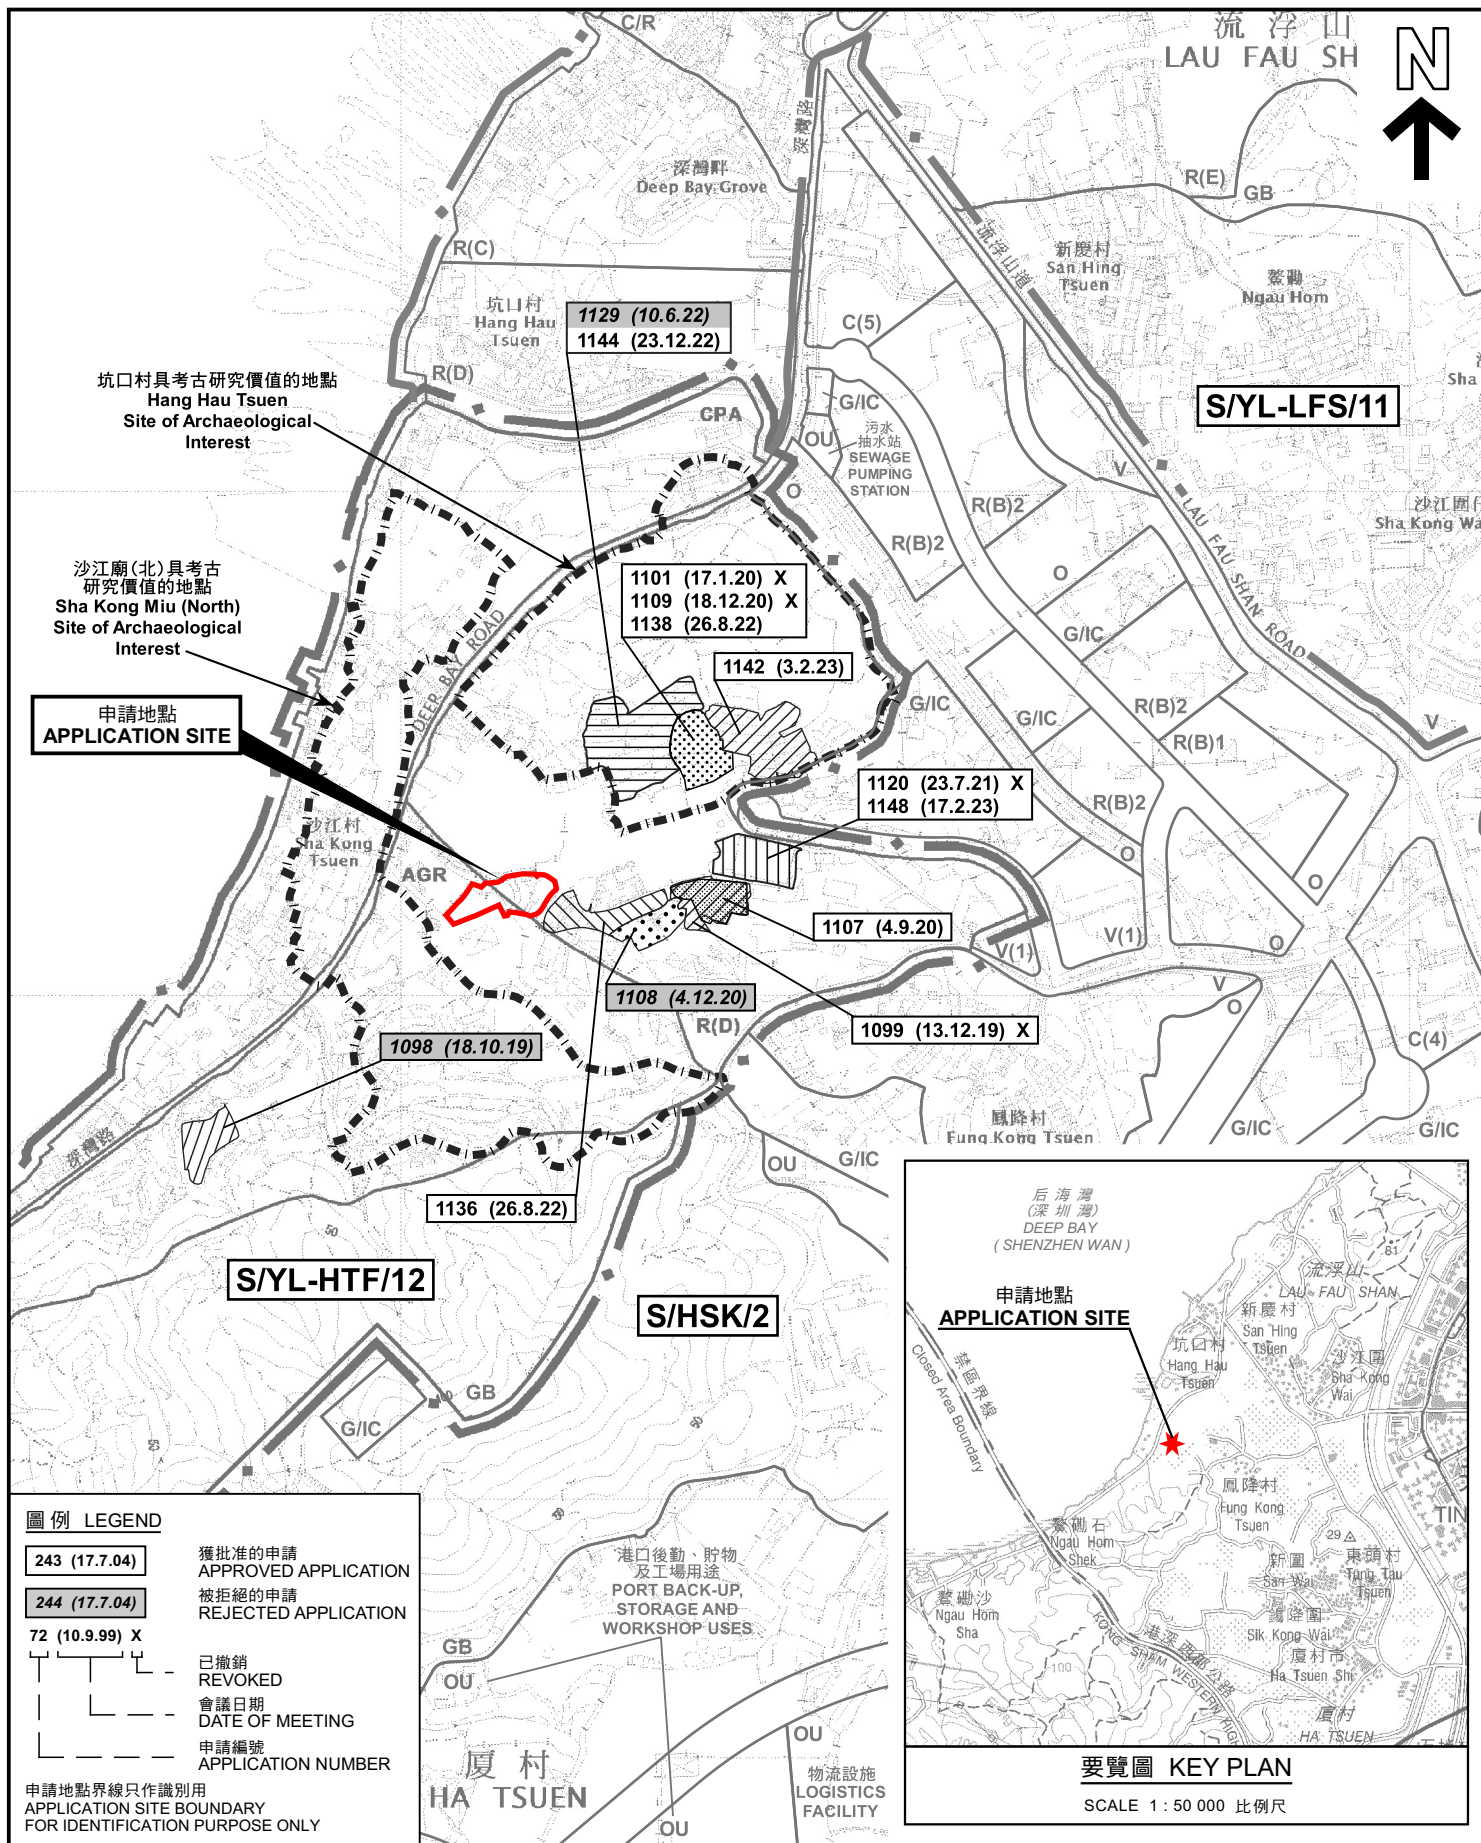

位置圖及同類申請 LOCATION PLAN WITH SIMILAR APPLICATIONS

擬議臨時五金回收中心(為期3年)
新界元朗厦村丈量約份第128約地段第260號(部分)、
第261號(部分)、第262號、第263號及第264號
PROPOSED TEMPORARY RECYCLABLE COLLECTION CENTRE
FOR METAL FOR A PERIOD OF 3 YEARS
LOTS 260 (PART), 261 (PART), 262, 263 AND 264 IN D.D.128,
HA TSUEN, YUEN LONG, NEW TERRITORIES
SCALE 1 : 7 500 比例尺

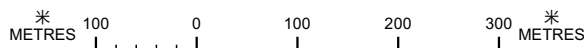


規劃署
PLANNING
DEPARTMENT




參考編號
REFERENCE No.
A/YL-HTF/1153

圖 PLAN
A-1a

本摘要圖於2023年5月22日擬備，
所根據的資料為於2018年10月16日
核准的分區計劃大綱圖編號 S/YL-HTF/12
EXTRACT PLAN PREPARED ON 22.5.2023
BASED ON OUTLINE ZONING PLAN No.
S/YL-HTF/12 APPROVED ON 16.10.2018

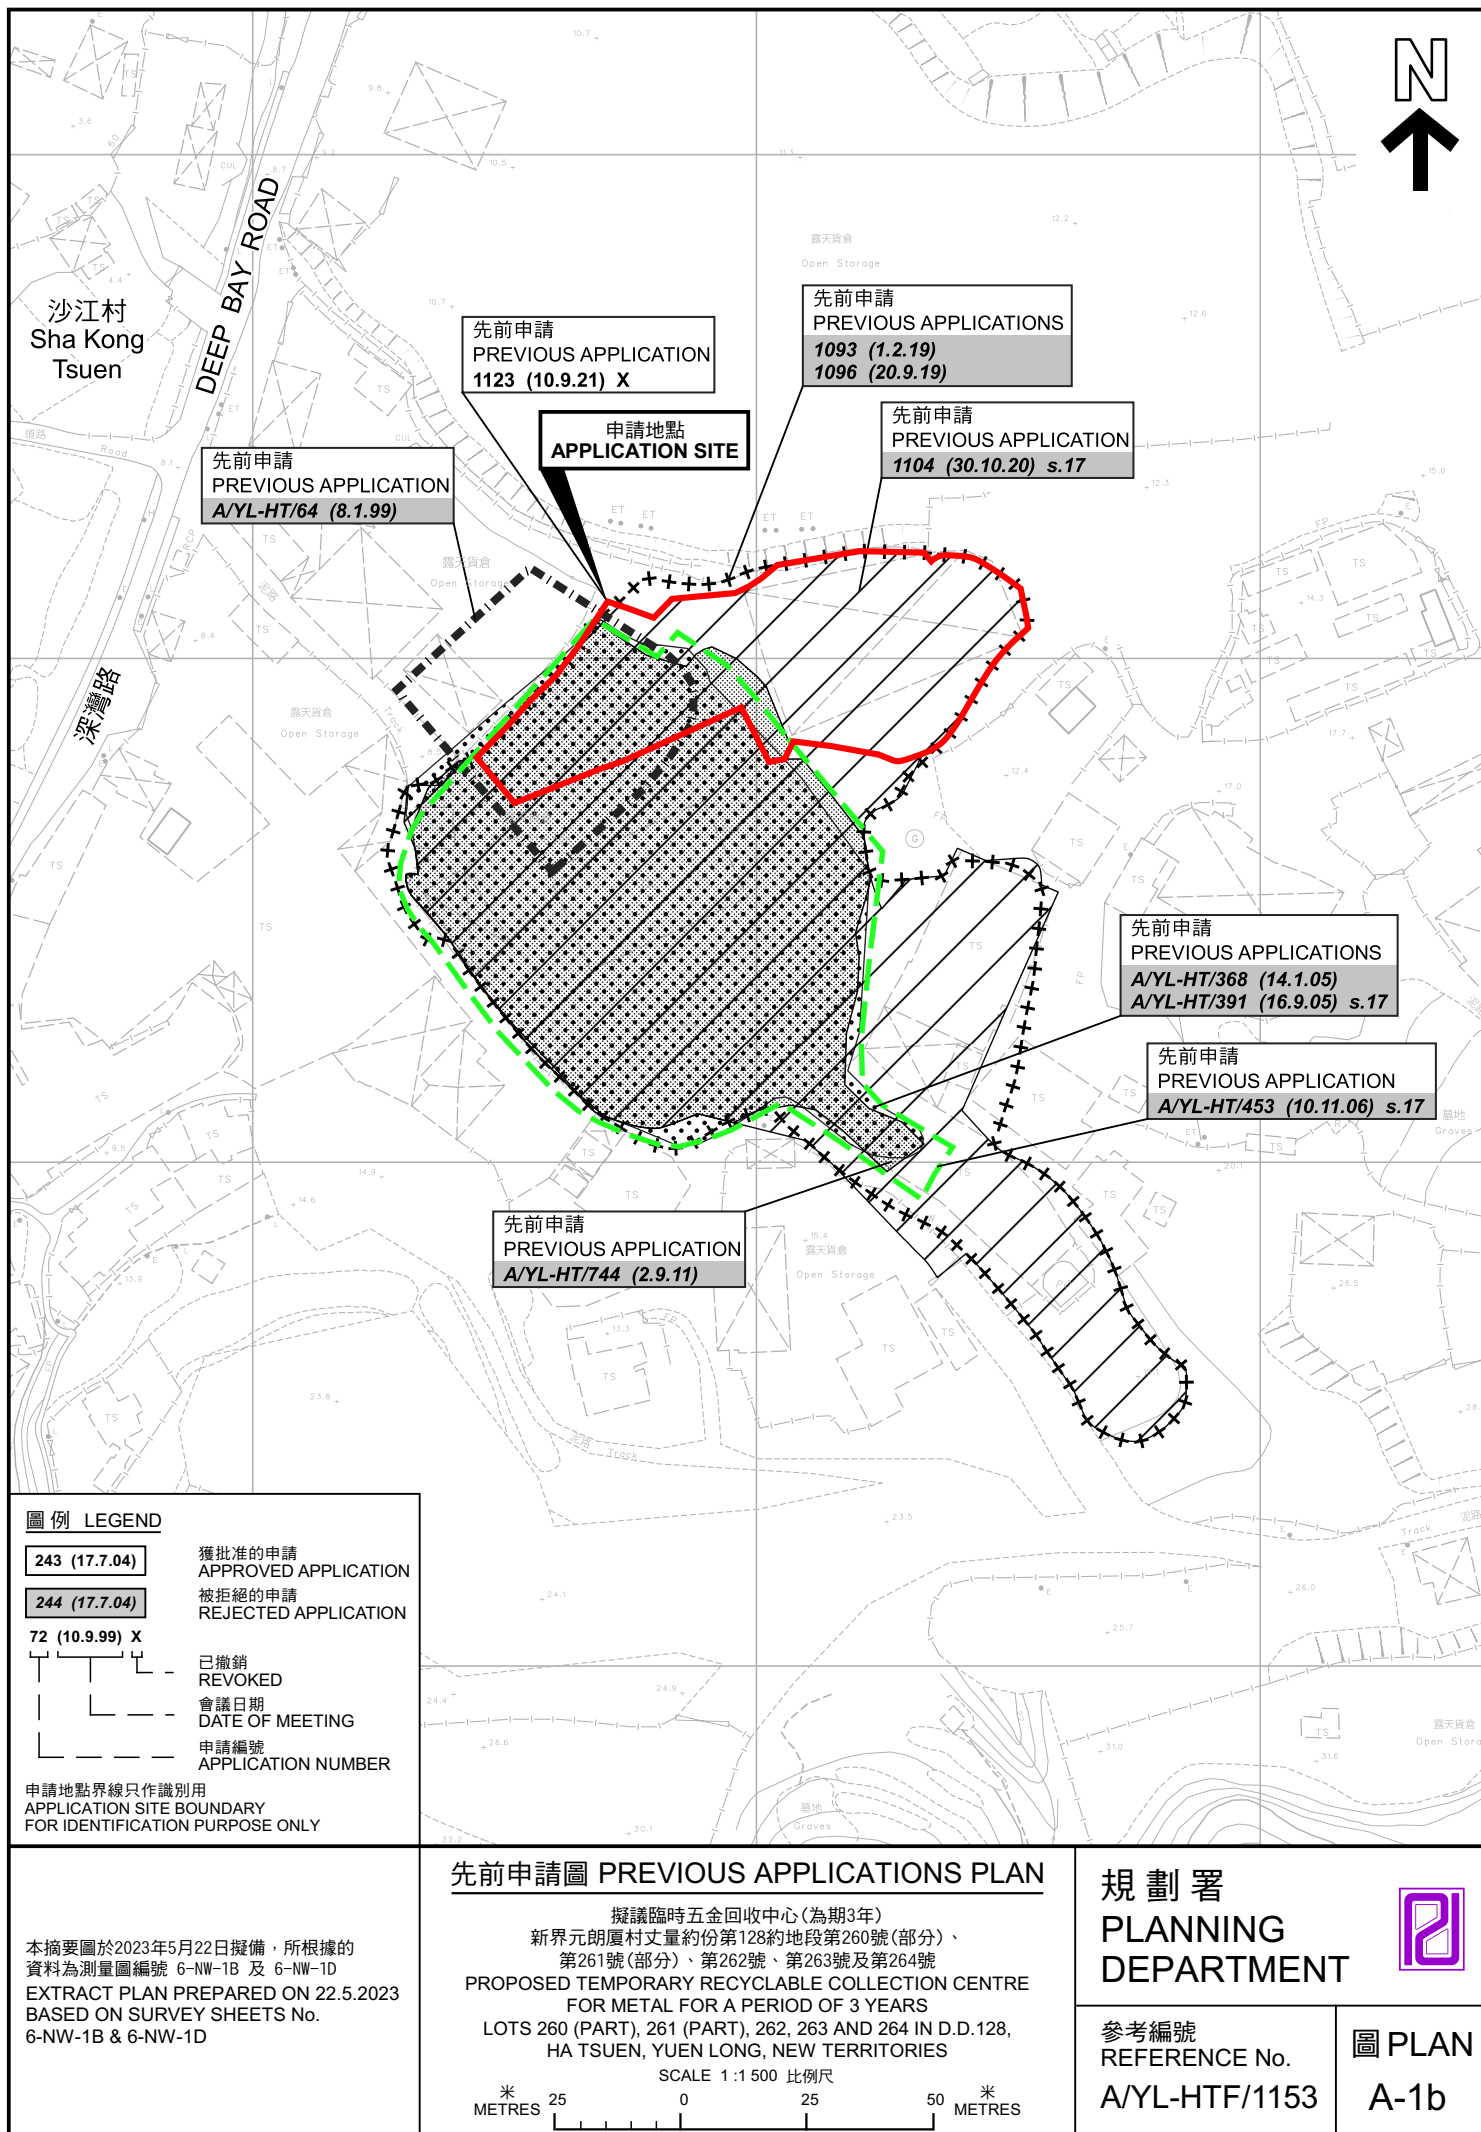

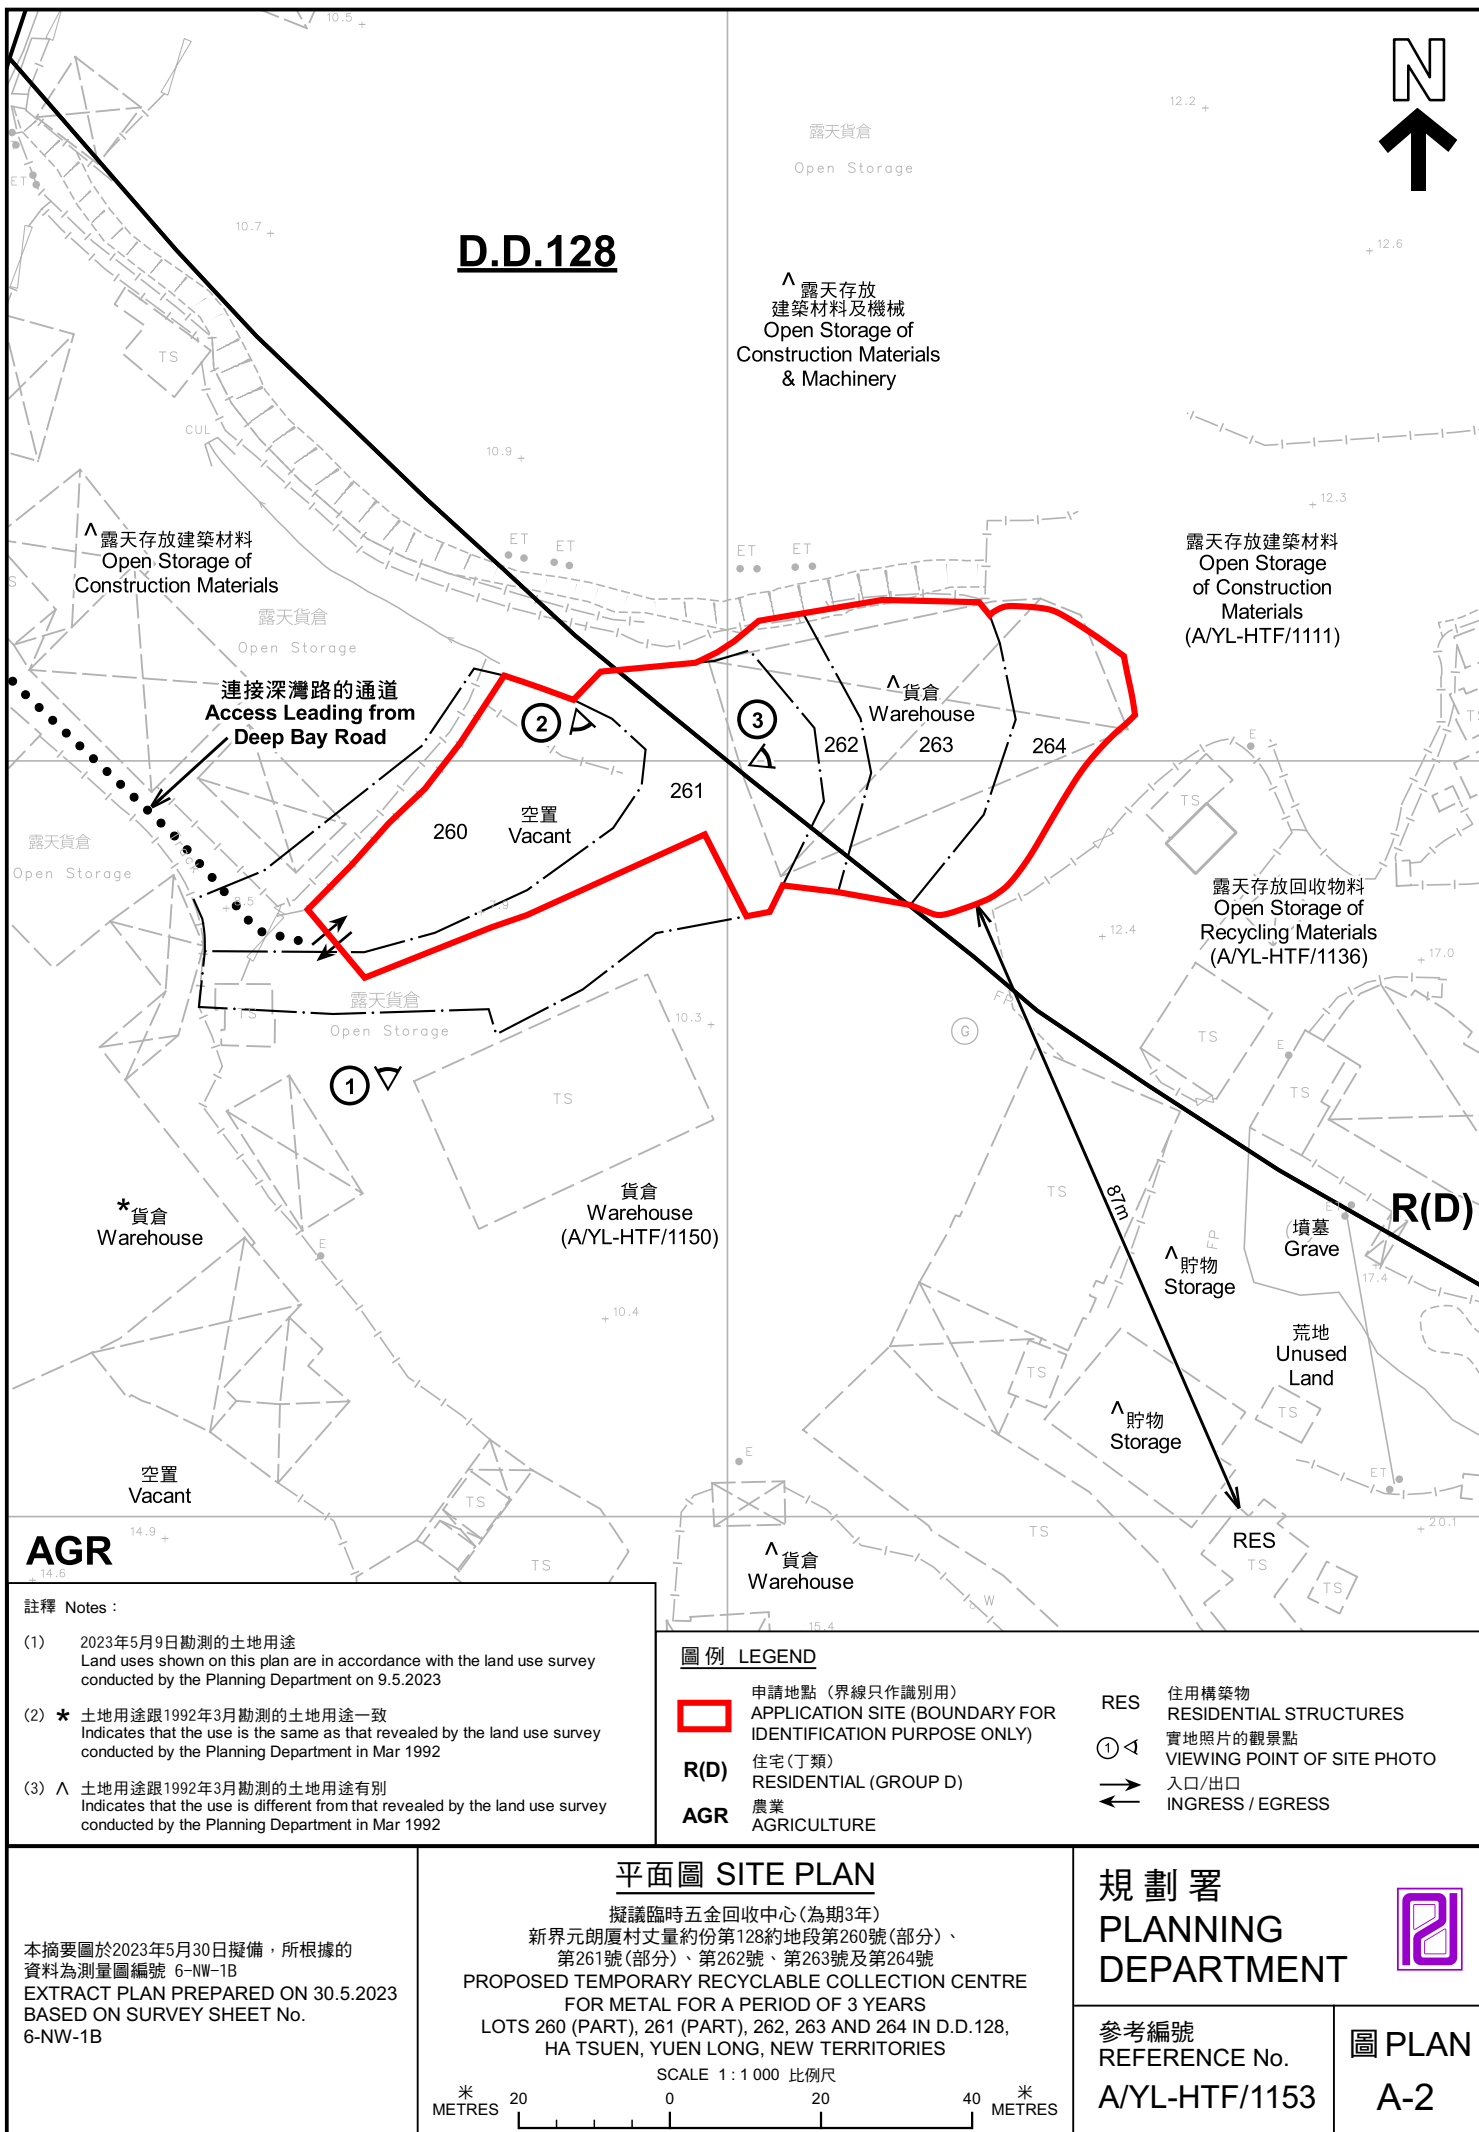



DEEP BAY ROAD

沙江村
Shan Kong
Tsuen

連接深灣路的通道
Access Leading from
Deep Bay Road

深灣路

雞伯嶺路

KAI PAK LING ROAD

圖例 LEGEND



申請地點(界線只作識別用)
APPLICATION SITE
(BOUNDARY FOR IDENTIFICATION
PURPOSE ONLY)

航攝照片 AERIAL PHOTO

本摘要圖於2023年5月22日擬備，所根據的資料為地政總署於2021年12月29日拍得的航攝照片編號 E144305C 及 E144306C
EXTRACT PLAN PREPARED ON 22.5.2023
BASED ON AERIAL PHOTOS No. E144305C & E144306C TAKEN ON 29.12.2021
BY LANDS DEPARTMENT

擬議臨時五金回收中心(為期3年)
新界元朗廈村丈量約份第128約地段第260號(部分)、
第261號(部分)、第262號、第263號及第264號
PROPOSED TEMPORARY RECYCLABLE COLLECTION CENTRE
FOR METAL FOR A PERIOD OF 3 YEARS
LOTS 260 (PART), 261 (PART), 262, 263 AND 264 IN D.D.128,
HA TSUEN, YUEN LONG, NEW TERRITORIES

規劃署
PLANNING
DEPARTMENT



參考編號
REFERENCE No.
A/YL-HTF/1153

圖 PLAN
A-3



申請地點界線只作識別用 APPLICATION SITE BOUNDARY FOR IDENTIFICATION PURPOSE ONLY

實地照片 SITE PHOTOS

擬議臨時五金回收中心(為期3年)
新界元朗廈村丈量約份第128約地段第260號(部分)、
第261號(部分)、第262號、第263號及第264號
PROPOSED TEMPORARY RECYCLABLE COLLECTION CENTRE
FOR METAL FOR A PERIOD OF 3 YEARS
LOTS 260 (PART), 261 (PART), 262, 263 AND 264 IN D.D. 128,
HA TSUEN, YUEN LONG, NEW TERRITORIES

規劃署
PLANNING
DEPARTMENT



參考編號
REFERENCE No.
A/YL-HTF/1153

圖 PLAN
A-4

本圖於2023年5月22日擬備，所根據的
資料為攝於2023年5月9日的實地照片
PLAN PREPARED ON 22.5.2023
BASED ON SITE PHOTOS
TAKEN ON 9.5.2023