

2022年 5月 1 日

A/YL

Appendix I

此文件在 收到・城市規劃委員會
與申請人所有必要的資料及文件後才正式確認收到
申請的日期。

This document is received on 10 MAY 2022
The Town Planning Board will formally acknowledge
the date of receipt of the application only upon receipt
of all the required information and documents.

Form No. S16-I
表格第 S16-I 號

**APPLICATION FOR PERMISSION
UNDER SECTION 16 OF
THE TOWN PLANNING ORDINANCE
(CAP.131)**

根據《城市規劃條例》(第131章)
第16條遞交的許可申請

Applicable to proposals not involving or not only involving:
適用於建議不涉及或不祇涉及:

- (i) Construction of "New Territories Exempted House(s)";
興建「新界豁免管制屋宇」;
- (ii) Temporary use/development of land and/or building not exceeding 3 years in rural areas; and
位於鄉郊地區土地上及/或建築物內進行為期不超過三年的臨時用途/發展;及
- (iii) Renewal of permission for temporary use or development in rural areas
位於鄉郊地區的臨時用途或發展的許可續期

Applicant who would like to publish the notice of application in local newspapers to meet one of the Town Planning Board's requirements of taking reasonable steps to obtain consent of or give notification to the current land owner, please refer to the following link regarding publishing the notice in the designated newspapers:
https://www.info.gov.hk/tpb/en/plan_application/apply.html

申請人如欲在本地報章刊登申請通知,以採取城市規劃委員會就取得現行土地擁有人的同意或通知現行土地擁有人所指定的其中一項合理步驟,請瀏覽以下網址有關在指定的報章刊登通知:
https://www.info.gov.hk/tpb/tc/plan_application/apply.html

General Note and Annotation for the Form
填寫表格的一般指引及註解

"Current land owner" means any person whose name is registered in the Land Registry as that of an owner of the land to which the application relates, as at 6 weeks before the application is made
「現行土地擁有人」指在提出申請前六星期,其姓名或名稱已在土地註冊處註冊為該申請所關乎的土地的擁有人的人

& Please attach documentary proof 請夾附證明文件

^ Please insert number where appropriate 請在適當地方註明編號

Please fill "NA" for inapplicable item, 請在不適用的項目填寫「不適用」

Please use separate sheets if the space provided is insufficient 如所提供的空間不足,請另頁說明

Please insert a 「✓」 at the appropriate box 請在適當的方格內上加上「✓」號

2201008 21/4 by post

Form No. S16-I 表格第 S16-I 號

For Official Use Only 請勿填寫此欄	Application No. 申請編號	A/7C KTN/836
	Date Received 收到日期	10 MAY 2022

- The completed form and supporting documents (if any) should be sent to the Secretary, Town Planning Board (the Board), 15/F, North Point Government Offices, 333 Java Road, North Point, Hong Kong.
申請人須把填妥的申請表格及其他支持申請的文件 (倘有), 送交香港北角渣華道 333 號北角政府合署 15 樓城市規劃委員會 (下稱「委員會」) 秘書收。
- Please read the "Guidance Notes" carefully before you fill in this form. The document can be downloaded from the Board's website at <http://www.info.gov.hk/tpb/>. It can also be obtained from the Secretariat of the Board at 15/F, North Point Government Offices, 333 Java Road, North Point, Hong Kong (Tel: 2231 4810 or 2231 4835); and the Planning Enquiry Counters of the Planning Department (Hotline: 2231 5000) (17/F, North Point Government Offices, 333 Java Road, North Point, Hong Kong and 14/F, Sha Tin Government Offices, 1 Sheung Wo Che Road, Sha Tin, New Territories).
請先細閱《申請須知》的資料單張, 然後填寫此表格。該份文件可從委員會的網頁下載 (網址: <http://www.info.gov.hk/tpb/>), 亦可向委員會秘書處 (香港北角渣華道 333 號北角政府合署 15 樓 - 電話: 2231 4810 或 2231 4835) 及規劃署的規劃資料查詢處 (熱線: 2231 5000) (香港北角渣華道 333 號北角政府合署 17 樓及新界沙田上禾輦路 1 號沙田政府合署 14 樓) 索取。
- This form can be downloaded from the Board's website, and obtained from the Secretariat of the Board and the Planning Enquiry Counters of the Planning Department. The form should be typed or completed in block letters. The processing of the application may be refused if the required information or the required copies are incomplete.
此表格可從委員會的網頁下載, 亦可向委員會秘書處及規劃署的規劃資料查詢處索取。申請人須以打印方式或以正楷填寫表格。如果申請人所提交的資料或文件副本不齊全, 委員會可拒絕處理有關申請。

1. Name of Applicant 申請人姓名/名稱

(☒ Mr. 先生 / ☐ Mrs. 夫人 / ☐ Miss 小姐 / ☐ Ms. 女士 / ☐ Company 公司 / ☐ Organisation 機構)

TANG Wai Ip 鄧偉業

2. Name of Authorised Agent (if applicable) 獲授權代理人姓名/名稱 (如適用)

(☐ Mr. 先生 / ☐ Mrs. 夫人 / ☐ Miss 小姐 / ☐ Ms. 女士 / ☐ Company 公司 / ☐ Organisation 機構)

NA 不適用

3. Application Site 申請地點

(a) Full address / location / demarcation district and lot number (if applicable)
詳細地址/地點/丈量約份及地段號碼 (如適用)Lots 1345 (Part) and 1346 (Part) in D.D. 107, Kam Tin North, Yuen Long
新界元朗錦田北丈量約份第107約地段第1345部分及1346號部分(b) Site area and/or gross floor area involved
涉及的地盤面積及/或總樓面面積
☒ Site area 地盤面積 2,384 sq.m 平方米 ☒ About 約
☒ Gross floor area 總樓面面積 874.5 sq.m 平方米 ☒ About 約
(c) Area of Government land included (if any)
所包括的政府土地面積 (倘有)NA 不適用 sq.m 平方米 ☐ About 約

(d) Name and number of the related statutory plan(s) 有關法定圖則的名稱及編號	錦田北分區計劃大綱核准圖編號 S/YL-KTN/9 Approved Kam Tin North Outline Zoning Plan No. S/YL-KTN/9
(e) Land use zone(s) involved 涉及的土地用途地帶	「農業」 "Agriculture"
(f) Current use(s) 現時用途	動物寄養所 Animal Boarding Establishment (If there are any Government, institution or community facilities, please illustrate on plan and specify the use and gross floor area) (如有任何政府、機構或社區設施，請在圖則上顯示，並註明用途及總樓面面積)

4. "Current Land Owner" of Application Site 申請地點的「現行土地擁有人」

The applicant 申請人 -

- ☐ is the sole "current land owner" (please proceed to Part 6 and attach documentary proof of ownership).
是唯一的「現行土地擁有人」(請繼續填寫第 6 部分，並夾附業權證明文件)。
- ☐ is one of the "current land owners" (please attach documentary proof of ownership).
是其中一名「現行土地擁有人」(請夾附業權證明文件)。
- ☒ is not a "current land owner".
並不是「現行土地擁有人」。
- ☐ The application site is entirely on Government land (please proceed to Part 6).
申請地點完全位於政府土地上(請繼續填寫第 6 部分)。

5. Statement on Owner's Consent/Notification 就土地擁有人的同意/通知土地擁有人的陳述

- (a) According to the record(s) of the Land Registry as at (DD/MM/YYYY), this application involves a total of "current land owner(s)".
根據土地註冊處截至 年 月 日的記錄，這宗申請共牽涉 名「現行土地擁有人」。

(b) The applicant 申請人 -

- ☐ has obtained consent(s) of "current land owner(s)".
已取得 名「現行土地擁有人」的同意。

Details of consent of "current land owner(s)" obtained 取得「現行土地擁有人」同意的詳情		
No. of 'Current Land Owner(s)' 「現行土地擁有人」數目	Lot number/address of premises as shown in the record of the Land Registry where consent(s) has/have been obtained 根據土地註冊處記錄已獲得同意的地段號碼/處所地址	Date of consent obtained (DD/MM/YYYY) 取得同意的日期 (日/月/年)

(Please use separate sheets if the space of any box above is insufficient. 如上列任何方格的空間不足，請另頁說明)

- ☐ has notified "current land owner(s)"[#]
已通知 名「現行土地擁有人」[#]。

Details of the "current land owner(s)" [#] notified 已獲通知「現行土地擁有人」 [#] 的詳細資料		
No. of 'Current Land Owner(s)' 「現行土地擁有人」數目	Lot number/address of premises as shown in the record of the Land Registry where notification(s) has/have been given 根據土地註冊處記錄已發出通知的地段號碼／處所地址	Date of notification given (DD/MM/YYYY) 通知日期(日/月/年)

(Please use separate sheets if the space of any box above is insufficient. 如上列任何方格的空間不足，請另頁說明)

- ☒ has taken reasonable steps to obtain consent of or give notification to owner(s):
已採取合理步驟以取得土地擁有人的同意或向該人發給通知。詳情如下：

Reasonable Steps to Obtain Consent of Owner(s) 取得土地擁有人的同意所採取的合理步驟

- ☐ sent request for consent to the "current land owner(s)" on _____ (DD/MM/YYYY)^{#&}
於 _____ (日/月/年)向每一名「現行土地擁有人」[#]郵遞要求同意書[&]

Reasonable Steps to Give Notification to Owner(s) 向土地擁有人發出通知所採取的合理步驟

- ☐ published notices in local newspapers on _____ (DD/MM/YYYY)[&]
於 _____ (日/月/年)在指定報章就申請刊登一次通知[&]
- ☒ posted notice in a prominent position on or near application site/premises on
01/04/2022 (DD/MM/YYYY)[&]
於 01/04/2022 (日/月/年)在申請地點／申請處所或附近的顯明位置貼出關於該申請的通知[&]
- ☒ sent notice to relevant owners' corporation(s)/owners' committee(s)/mutual aid committee(s)/management office(s) or rural committee on 01/04/2022 (DD/MM/YYYY)[&]
於 01/04/2022 (日/月/年)把通知寄往相關的業主立案法團/業主委員會/互助委員會或管理處，或有關的鄉事委員會[&]

Others 其他

- ☐ others (please specify)
其他（請指明）

Note: May insert more than one 「✓」.
Information should be provided on the basis of each and every lot (if applicable) and premises (if any) in respect of the application.

註：可在多於一個方格內加上「✓」號
申請人須就申請涉及的每一地段（倘適用）及處所（倘有）分別提供資料

6. Type(s) of Application 申請類別

- ☐ Type (i) Change of use within existing building or part thereof
第(i)類 更改現有建築物或其部分內的用途
- ☒ Type (ii) Diversion of stream / excavation of land / filling of land / filling of pond as required under Notes of Statutory Plan(s)
第(ii)類 根據法定圖則《註釋》內所要求的河道改道／挖土／填土／填塘工程
- ☐ Type (iii) Public utility installation / Utility installation for private project
第(iii)類 公用事業設施裝置/私人發展計劃的公用設施裝置
- ☐ Type (iv) Minor relaxation of stated development restriction(s) as provided under Notes of Statutory Plan(s)
第(iv)類 略為放寬於法定圖則《註釋》內列明的發展限制
- ☒ Type (v) Use / development other than (i) to (iii) above
第(v)類 上述的(i)至(iii)項以外的用途／發展

Note 1: May insert more than one 「✓」.

註 1: 可在多於一個方格內加上「✓」號

Note 2: For Development involving columbarium use, please complete the table in the Appendix.

註 2: 如發展涉及靈灰安置用途, 請填妥於附件的表格。

(i) For Type (i) application 供第(i)類申請

(a) Total floor area involved 涉及的總樓面面積	sq.m 平方米		
(b) Proposed use(s)/development 擬議用途/發展	(If there are any Government, institution or community facilities, please illustrate on plan and specify the use and gross floor area) (如有任何政府、機構或社區設施, 請在圖則上顯示, 並註明用途及總樓面面積)		
(c) Number of storeys involved 涉及層數		Number of units involved 涉及單位數目	
(d) Proposed floor area 擬議樓面面積	Domestic part 住用部分 sq.m 平方米 <input type="checkbox"/> About 約		
	Non-domestic part 非住用部分 sq.m 平方米 <input type="checkbox"/> About 約		
	Total 總計 sq.m 平方米 <input type="checkbox"/> About 約		
(e) Proposed uses of different floors (if applicable) 不同樓層的擬議用途(如適用) (Please use separate sheets if the space provided is insufficient) (如所提供的空間不足, 請另頁說明)	Floor(s) 樓層	Current use(s) 現時用途	Proposed use(s) 擬議用途

(ii) For Type (ii) application 供第(ii)類申請

(a) Operation involved 涉及工程	<input type="checkbox"/> Diversion of stream 河道改道 <input type="checkbox"/> Filling of pond 填塘 Area of filling 填塘面積 sq.m 平方米 <input type="checkbox"/> About 約 Depth of filling 填塘深度 m 米 <input type="checkbox"/> About 約 <input checked="" type="checkbox"/> Filling of land 填土 Area of filling 填土面積 2,384 sq.m 平方米 <input checked="" type="checkbox"/> About 約 Depth of filling 填土厚度 0.3 m 米 <input checked="" type="checkbox"/> About 約 <input type="checkbox"/> Excavation of land 挖土 Area of excavation 挖土面積 sq.m 平方米 <input type="checkbox"/> About 約 Depth of excavation 挖土深度 m 米 <input type="checkbox"/> About 約 <p>(Please indicate on site plan the boundary of concerned land/pond(s), and particulars of stream diversion, the extent of filling of land/pond(s) and/or excavation of land) (請用圖則顯示有關土地/池塘界線, 以及河道改道、填塘、填土及/或挖土的細節及/或範圍))</p>
	(b) Intended use/development 有意進行的用途/發展 <p>擬議臨時動物寄養所 (為期5年)及填土工程 Proposed Temporary Animal Boarding Establishment for a period of 5 years and Filling of Land</p>

(iii) For Type (iii) application 供第(iii)類申請

(a) Nature and scale 性質及規模	<input type="checkbox"/> Public utility installation 公用事業設施裝置 <input type="checkbox"/> Utility installation for private project 私人發展計劃的公用設施裝置 Please specify the type and number of utility to be provided as well as the dimensions of each building/structure, where appropriate 請註明有關裝置的性質及數量, 包括每座建築物/構築物(倘有)的長度、高度和闊度													
	<table border="1"> <thead> <tr> <th data-bbox="539 1391 831 1512">Name/type of installation 裝置名稱/種類</th> <th data-bbox="831 1391 997 1512">Number of provision 數量</th> <th data-bbox="997 1391 1481 1512">Dimension of each installation /building/structure (m) (LxWxH) 每個裝置/建築物/構築物的尺寸 (米) (長 x 闊 x 高)</th> </tr> </thead> <tbody> <tr> <td data-bbox="539 1512 831 1637"></td> <td data-bbox="831 1512 997 1637"></td> <td data-bbox="997 1512 1481 1637"></td> </tr> <tr> <td data-bbox="539 1637 831 1762"></td> <td data-bbox="831 1637 997 1762"></td> <td data-bbox="997 1637 1481 1762"></td> </tr> <tr> <td data-bbox="539 1762 831 1888"></td> <td data-bbox="831 1762 997 1888"></td> <td data-bbox="997 1762 1481 1888"></td> </tr> </tbody> </table> <p>(Please illustrate on plan the layout of the installation 請用圖則顯示裝置的布局)</p>			Name/type of installation 裝置名稱/種類	Number of provision 數量	Dimension of each installation /building/structure (m) (LxWxH) 每個裝置/建築物/構築物的尺寸 (米) (長 x 闊 x 高)								
Name/type of installation 裝置名稱/種類	Number of provision 數量	Dimension of each installation /building/structure (m) (LxWxH) 每個裝置/建築物/構築物的尺寸 (米) (長 x 闊 x 高)												

(iv) For Type (iv) application 供第(iv)類申請

- (a) Please specify the proposed minor relaxation of stated development restriction(s) and also fill in the proposed use/development and development particulars in part (v) below –
請列明擬議略為放寬的發展限制並填妥於第(v)部分的擬議用途/發展及發展細節 –

- ☐ Plot ratio restriction 地積比率限制 From 由 to 至
- ☐ Gross floor area restriction 總樓面面積限制 From 由sq. m 平方米 to 至sq. m 平方米
- ☐ Site coverage restriction 上蓋面積限制 From 由% to 至%
- ☐ Building height restriction 建築物高度限制
From 由m 米 to 至 m 米
From 由 mPD 米 (主水平基準上) to 至mPD 米 (主水平基準上)
From 由 storeys 層 to 至 storeys 層
- ☐ Non-building area restriction 非建築用地限制 From 由m to 至 m
- ☐ Others (please specify) 其他 (請註明)

(v) For Type (v) application 供第(v)類申請

(a) Proposed use(s)/development
擬議用途/發展

擬議臨時動物寄養所 (為期5年)及填土工程

Proposed Temporary Animal Boarding Establishment
for a period of 5 years and Filling of Land

(Please illustrate the details of the proposal on a layout plan 請用平面圖說明建議詳情)

(b) Development Schedule 發展細節表

Proposed gross floor area (GFA) 擬議總樓面面積	874.5 sq.m 平方米	<input checked="" type="checkbox"/> About 約
Proposed plot ratio 擬議地積比率	0.37	<input checked="" type="checkbox"/> About 約
Proposed site coverage 擬議上蓋面積	36.7 %	<input checked="" type="checkbox"/> About 約
Proposed no. of blocks 擬議座數	12	
Proposed no. of storeys of each block 每座建築物的擬議層數	1 storeys 層	
		<input type="checkbox"/> include 包括..... storeys of basements 層地庫	
		<input type="checkbox"/> exclude 不包括..... storeys of basements 層地庫	
Proposed building height of each block 每座建築物的擬議高度	NA 不適用 mPD 米(主水平基準上)	<input type="checkbox"/> About 約
	3.5 m 米	<input checked="" type="checkbox"/> About 約

☐ Domestic part 住用部分GFA 總樓面面積 sq. m 平方米 ☐ About 約

number of Units 單位數目

average unit size 單位平均面積sq. m 平方米 ☐ About 約

estimated number of residents 估計住客數目

☒ Non-domestic part 非住用部分GFA 總樓面面積☐ eating place 食肆 sq. m 平方米 ☐ About 約☐ hotel 酒店 sq. m 平方米 ☐ About 約

(please specify the number of rooms

請註明房間數目)

☒ office 辦公室 172.5 sq. m 平方米 ☒ About 約☐ shop and services 商店及服務行業 sq. m 平方米 ☐ About 約☐ Government, institution or community facilities
政府、機構或社區設施 (please specify the use(s) and concerned land area(s)/GFA(s) 請註明用途及有關的地面面積／總樓面面積)☒ other(s) 其他 (please specify the use(s) and concerned land area(s)/GFA(s) 請註明用途及有關的地面面積／總樓面面積)Animal Boarding Establishment GFA: About 690 m²Electric Meter Room GFA: About 12 m²☐ Open space 休憩用地

(please specify land area(s) 請註明地面面積)

☐ private open space 私人休憩用地 sq. m 平方米 ☐ Not less than 不少於☐ public open space 公眾休憩用地 sq. m 平方米 ☐ Not less than 不少於

(c) Use(s) of different floors (if applicable) 各樓層的用途 (如適用)

[Block number] [座數]	[Floor(s)] [層數]	[Proposed use(s)] [擬議用途]
NA 不適用	NA 不適用	NA 不適用
.....
.....
.....
.....
.....

(d) Proposed use(s) of uncovered area (if any) 露天地方 (倘有) 的擬議用途

NA 不適用

7. Anticipated Completion Time of the Development Proposal 擬議發展計劃的預計完成時間

Anticipated completion time (in month and year) of the development proposal (by phase (if any)) (e.g. June 2023)
擬議發展計劃預期完成的年份及月份 (分期 (倘有)) (例: 2023 年 6 月)
(Separate anticipated completion times (in month and year) should be provided for the proposed public open space and Government, institution or community facilities (if any))
(申請人須就擬議的公眾休憩用地及政府、機構或社區設施 (倘有) 提供個別擬議完成的年份及月份)

本發展計劃與A/YL-KTN/659的規劃申請相同，並已完成發展。

The Development Proposal is same as the proposal of A/YL-KTN/659, and the Proposal is already completed.

8. Vehicular Access Arrangement of the Development Proposal 擬議發展計劃的行人通道安排

<p>Any vehicular access to the site/subject building? 是否有車路通往地盤／有關建築物？</p>	<p>Yes 是</p> <p>No 否</p>	<p><input checked="" type="checkbox"/> There is an existing access. (please indicate the street name, where appropriate) 有一條現有車路。(請註明車路名稱(如適用)) Fung Kat Heung Road, then turn to local track 逢吉鄉路再轉入小徑</p> <p><input type="checkbox"/> There is a proposed access. (please illustrate on plan and specify the width) 有一條擬議車路。(請在圖則顯示，並註明車路的闊度)</p> <p><input type="checkbox"/></p>
<p>Any provision of parking space for the proposed use(s)? 是否有為擬議用途提供停車位？</p>	<p>Yes 是</p> <p>No 否</p>	<p><input checked="" type="checkbox"/> (Please specify type(s) and number(s) and illustrate on plan) 請註明種類及數目並於圖則上顯示)</p> <p>Private Car Parking Spaces 私家車車位 4</p> <p>Motorcycle Parking Spaces 電單車車位 _____</p> <p>Light Goods Vehicle Parking Spaces 輕型貨車泊車位 _____</p> <p>Medium Goods Vehicle Parking Spaces 中型貨車泊車位 _____</p> <p>Heavy Goods Vehicle Parking Spaces 重型貨車泊車位 _____</p> <p>Others (Please Specify) 其他 (請列明) _____</p> <p>_____ _____</p> <p>_____ _____</p>
<p>Any provision of loading/unloading space for the proposed use(s)? 是否有為擬議用途提供上落客貨車位？</p>	<p>Yes 是</p> <p>No 否</p>	<p><input checked="" type="checkbox"/> (Please specify type(s) and number(s) and illustrate on plan) 請註明種類及數目並於圖則上顯示)</p> <p>Taxi Spaces 的士車位 _____</p> <p>Coach Spaces 旅遊巴車位 _____</p> <p>Light Goods Vehicle Spaces 輕型貨車車位 1</p> <p>Medium Goods Vehicle Spaces 中型貨車車位 _____</p> <p>Heavy Goods Vehicle Spaces 重型貨車車位 _____</p> <p>Others (Please Specify) 其他 (請列明) _____</p> <p>_____ _____</p> <p>_____ _____</p>

9. Impacts of Development Proposal 擬議發展計劃的影響

If necessary, please use separate sheets to indicate the proposed measures to minimise possible adverse impacts or give justifications/reasons for not providing such measures.

如需要的話，請另頁註明可盡量減少可能出現不良影響的措施，否則請提供理據/理由。

<p>Does the development proposal involve alteration of existing building? 擬議發展計劃是否包括現有建築物的改動?</p>	<p>Yes 是</p> <p>No 否</p>	<p><input type="checkbox"/> Please provide details 請提供詳情</p> <p>.....</p> <p>.....</p> <p>.....</p> <p>.....</p> <p>.....</p>																													
<p>Does the development proposal involve the operation on the right? 擬議發展是否涉及右列的工程? (Note: where Type (ii) application is the subject of application, please skip this section. 註：如申請涉及第(ii)類申請，請跳至下一條問題。)</p>	<p>Yes 是</p> <p>No 否</p>	<p><input type="checkbox"/> (Please indicate on site plan the boundary of concerned land/pond(s), and particulars of stream diversion, the extent of filling of land/pond(s) and/or excavation of land) (請用地盤平面圖顯示有關土地／池塘界線，以及河道改道、填塘、填土及／或挖土的細節及／或範圍)</p> <p><input type="checkbox"/> Diversion of stream 河道改道</p> <p><input type="checkbox"/> Filling of pond 填塘 Area of filling 填塘面積 sq.m 平方米 <input type="checkbox"/> About 約 Depth of filling 填塘深度 m 米 <input type="checkbox"/> About 約</p> <p><input type="checkbox"/> Filling of land 填土 Area of filling 填土面積 sq.m 平方米 <input type="checkbox"/> About 約 Depth of filling 填土厚度 m 米 <input type="checkbox"/> About 約</p> <p><input type="checkbox"/> Excavation of land 挖土 Area of excavation 挖土面積 sq.m 平方米 <input type="checkbox"/> About 約 Depth of excavation 挖土深度 m 米 <input type="checkbox"/> About 約</p>																													
<p>Would the development proposal cause any adverse impacts? 擬議發展計劃會否造成不良影響?</p>	<table border="0"> <tr> <td>On environment 對環境</td> <td>Yes 會 <input type="checkbox"/></td> <td>No 不會 <input checked="" type="checkbox"/></td> </tr> <tr> <td>On traffic 對交通</td> <td>Yes 會 <input type="checkbox"/></td> <td>No 不會 <input checked="" type="checkbox"/></td> </tr> <tr> <td>On water supply 對供水</td> <td>Yes 會 <input type="checkbox"/></td> <td>No 不會 <input checked="" type="checkbox"/></td> </tr> <tr> <td>On drainage 對排水</td> <td>Yes 會 <input type="checkbox"/></td> <td>No 不會 <input checked="" type="checkbox"/></td> </tr> <tr> <td>On slopes 對斜坡</td> <td>Yes 會 <input type="checkbox"/></td> <td>No 不會 <input checked="" type="checkbox"/></td> </tr> <tr> <td>Affected by slopes 受斜坡影響</td> <td>Yes 會 <input type="checkbox"/></td> <td>No 不會 <input checked="" type="checkbox"/></td> </tr> <tr> <td>Landscape Impact 構成景觀影響</td> <td>Yes 會 <input type="checkbox"/></td> <td>No 不會 <input checked="" type="checkbox"/></td> </tr> <tr> <td>Tree Felling 砍伐樹木</td> <td>Yes 會 <input type="checkbox"/></td> <td>No 不會 <input checked="" type="checkbox"/></td> </tr> <tr> <td>Visual Impact 構成視覺影響</td> <td>Yes 會 <input type="checkbox"/></td> <td>No 不會 <input checked="" type="checkbox"/></td> </tr> <tr> <td>Others (Please Specify) 其他 (請列明)</td> <td>Yes 會 <input type="checkbox"/></td> <td>No 不會 <input checked="" type="checkbox"/></td> </tr> </table> <p>.....</p> <p>.....</p> <p>Please state measure(s) to minimise the impact(s). For tree felling, please state the number, diameter at breast height and species of the affected trees (if possible) 請註明盡量減少影響的措施。如涉及砍伐樹木，請說明受影響樹木的數目、及胸高度的樹幹直徑及品種(倘可)</p> <p>NA 不適用</p> <p>.....</p> <p>.....</p> <p>.....</p> <p>.....</p> <p>.....</p>	On environment 對環境	Yes 會 <input type="checkbox"/>	No 不會 <input checked="" type="checkbox"/>	On traffic 對交通	Yes 會 <input type="checkbox"/>	No 不會 <input checked="" type="checkbox"/>	On water supply 對供水	Yes 會 <input type="checkbox"/>	No 不會 <input checked="" type="checkbox"/>	On drainage 對排水	Yes 會 <input type="checkbox"/>	No 不會 <input checked="" type="checkbox"/>	On slopes 對斜坡	Yes 會 <input type="checkbox"/>	No 不會 <input checked="" type="checkbox"/>	Affected by slopes 受斜坡影響	Yes 會 <input type="checkbox"/>	No 不會 <input checked="" type="checkbox"/>	Landscape Impact 構成景觀影響	Yes 會 <input type="checkbox"/>	No 不會 <input checked="" type="checkbox"/>	Tree Felling 砍伐樹木	Yes 會 <input type="checkbox"/>	No 不會 <input checked="" type="checkbox"/>	Visual Impact 構成視覺影響	Yes 會 <input type="checkbox"/>	No 不會 <input checked="" type="checkbox"/>	Others (Please Specify) 其他 (請列明)	Yes 會 <input type="checkbox"/>	No 不會 <input checked="" type="checkbox"/>
On environment 對環境	Yes 會 <input type="checkbox"/>	No 不會 <input checked="" type="checkbox"/>																													
On traffic 對交通	Yes 會 <input type="checkbox"/>	No 不會 <input checked="" type="checkbox"/>																													
On water supply 對供水	Yes 會 <input type="checkbox"/>	No 不會 <input checked="" type="checkbox"/>																													
On drainage 對排水	Yes 會 <input type="checkbox"/>	No 不會 <input checked="" type="checkbox"/>																													
On slopes 對斜坡	Yes 會 <input type="checkbox"/>	No 不會 <input checked="" type="checkbox"/>																													
Affected by slopes 受斜坡影響	Yes 會 <input type="checkbox"/>	No 不會 <input checked="" type="checkbox"/>																													
Landscape Impact 構成景觀影響	Yes 會 <input type="checkbox"/>	No 不會 <input checked="" type="checkbox"/>																													
Tree Felling 砍伐樹木	Yes 會 <input type="checkbox"/>	No 不會 <input checked="" type="checkbox"/>																													
Visual Impact 構成視覺影響	Yes 會 <input type="checkbox"/>	No 不會 <input checked="" type="checkbox"/>																													
Others (Please Specify) 其他 (請列明)	Yes 會 <input type="checkbox"/>	No 不會 <input checked="" type="checkbox"/>																													

10. Justifications 理由

The applicant is invited to provide justifications in support of the application. Use separate sheets if necessary.
現請申請人提供申請理由及支持其申請的資料。如有需要，請另頁說明。

請參考申請理由。

11. Declaration 聲明

I hereby declare that the particulars given in this application are correct and true to the best of my knowledge and belief.
本人謹此聲明，本人就這宗申請提交的資料，據本人所知及所信，均屬真實無誤。

I hereby grant a permission to the Board to copy all the materials submitted in this application and/or to upload such materials to the Board's website for browsing and downloading by the public free-of-charge at the Board's discretion. 本人現准許委員會酌情將本人就此申請所提交的所有資料複製及/或上載至委員會網站，供公眾免費瀏覽或下載。

Signature
簽署

JL
鄧偉業

☒ Applicant 申請人 / ☐ Authorised Agent 獲授權代理人

NA 不適用

Name in Block Letters
姓名（請以正楷填寫）

Position (if applicable)
職位（如適用）

Professional Qualification(s)
專業資格

☐ Member 會員 / ☐ Fellow of 資深會員

☐ HKIP 香港規劃師學會 /

☐ HKIA 香港建築師學會 /

☐ HKIS 香港測量師學會 /

☐ HKIE 香港工程師學會 /

☐ HKILA 香港園境師學會 /

☐ HKIUD 香港城市設計學會

☐ RPP 註冊專業規劃師

NA 不適用

Others 其他

on behalf of
代表

NA 不適用

☐ Company 公司 / ☐ Organisation Name and Chop (if applicable) 機構名稱及蓋章（如適用）

Date 日期

06/04/2022

(DD/MM/YYYY 日/月/年)

Remark 備註

The materials submitted in this application and the Board's decision on the application would be disclosed to the public. Such materials would also be uploaded to the Board's website for browsing and free downloading by the public where the Board considers appropriate.

委員會會向公眾披露申請人所遞交的申請資料和委員會對申請所作的決定。在委員會認為合適的情況下，有關申請資料亦會上載至委員會網頁供公眾免費瀏覽及下載。

Warning 警告

Any person who knowingly or wilfully makes any statement or furnish any information in connection with this application, which is false in any material particular, shall be liable to an offence under the Crimes Ordinance.

任何人在明知或故意的情況下，就這宗申請提出在任何要項上是虛假的陳述或資料，即屬違反《刑事罪行條例》。

Statement on Personal Data 個人資料的聲明

- The personal data submitted to the Board in this application will be used by the Secretary of the Board and Government departments for the following purposes:
委員會就這宗申請所收到的個人資料會交給委員會秘書及政府部門，以根據《城市規劃條例》及相關的城市規劃委員會規劃指引的規定作以下用途：
(a) the processing of this application which includes making available the name of the applicant for public inspection when making available this application for public inspection; and
處理這宗申請，包括公布這宗申請供公眾查閱，同時公布申請人的姓名供公眾查閱；以及
(b) facilitating communication between the applicant and the Secretary of the Board/Government departments.
方便申請人與委員會秘書及政府部門之間進行聯絡。
- The personal data provided by the applicant in this application may also be disclosed to other persons for the purposes mentioned in paragraph 1 above.
申請人就這宗申請提供的個人資料，或亦會向其他人士披露，以作上述第 1 段提及的用途。
- An applicant has a right of access and correction with respect to his/her personal data as provided under the Personal Data (Privacy) Ordinance (Cap. 486). Request for personal data access and correction should be addressed to the Secretary of the Board at 15/F, North Point Government Offices, 333 Java Road, North Point, Hong Kong.
根據《個人資料(私隱)條例》(第 486 章)的規定，申請人有權查閱及更正其個人資料。如欲查閱及更正個人資料，應向委員會秘書提出有關要求，其地址為香港北角渣華道 333 號北角政府合署 15 樓。

For Developments involving Columbarium Use, please also complete the following:
如發展涉及靈灰安置所用途，請另外填妥以下資料：

Ash interment capacity 骨灰安放容量[@]

Maximum number of sets of ashes that may be interred in the niches

在龕位內最多可安放骨灰的數量

NA 不適用

Maximum number of sets of ashes that may be interred other than in niches

在非龕位的範圍內最多可安放骨灰的數量

NA 不適用

Total number of niches 龕位總數

NA 不適用

Total number of single niches

單人龕位總數

NA 不適用

Number of single niches (sold and occupied)

單人龕位數目 (已售並佔用)

NA 不適用

Number of single niches (sold but unoccupied)

單人龕位數目 (已售但未佔用)

NA 不適用

Number of single niches (residual for sale)

單人龕位數目 (待售)

NA 不適用

Total number of double niches

雙人龕位總數

NA 不適用

Number of double niches (sold and fully occupied)

雙人龕位數目 (已售並全部佔用)

NA 不適用

Number of double niches (sold and partially occupied)

雙人龕位數目 (已售並部分佔用)

NA 不適用

Number of double niches (sold but unoccupied)

雙人龕位數目 (已售但未佔用)

NA 不適用

Number of double niches (residual for sale)

雙人龕位數目 (待售)

NA 不適用

Total no. of niches other than single or double niches (please specify type)

除單人及雙人龕位外的其他龕位總數 (請列明類別)

NA 不適用

Number of niches (sold and fully occupied)

龕位數目 (已售並全部佔用)

NA 不適用

Number of niches (sold and partially occupied)

龕位數目 (已售並部分佔用)

NA 不適用

Number of niches (sold but unoccupied)

龕位數目 (已售但未佔用)

NA 不適用

Number of niches (residual for sale)

龕位數目 (待售)

NA 不適用

Proposed operating hours 擬議營運時間

NA 不適用

[@] Ash interment capacity in relation to a columbarium means –

就靈灰安置所而言，骨灰安放容量指：

- the maximum number of containers of ashes that may be interred in each niche in the columbarium;
每個龕位內可安放的骨灰容器的最高數目；
- the maximum number of sets of ashes that may be interred other than in niches in any area in the columbarium; and
在該靈灰安置所並非龕位的範圍內，總共最多可安放多少份骨灰；以及
- the total number of sets of ashes that may be interred in the columbarium.
在該骨灰安置所內，總共最多可安放多少份骨灰。

Gist of Application 申請摘要

(Please provide details in both English and Chinese as far as possible. This part will be circulated to relevant consultees, uploaded to the Town Planning Board's Website for browsing and free downloading by the public and available at the Planning Enquiry Counters of the Planning Department for general information.)

(請盡量以英文及中文填寫。此部分將會發送予相關諮詢人士、上載至城市規劃委員會網頁供公眾免費瀏覽及下載及於規劃署規劃資料查詢處供一般參閱。)

Application No. 申請編號	(For Official Use Only) (請勿填寫此欄)		
Location/address 位置/地址	Lots 1345 (Part) and 1346 (Part) in D.D. 107, Kam Tin North, Yuen Long 新界元朗錦田北丈量約份第107約地段第1345部分及1346號部分		
Site area 地盤面積	2,384 sq. m 平方米 <input checked="" type="checkbox"/> About 約 (includes Government land of 包括政府土地 NA 不適用 sq. m 平方米 <input type="checkbox"/> About 約)		
Plan 圖則	錦田北分區計劃大綱核准圖編號 S/YL-KTN/9 Approved Kam Tin North Outline Zoning Plan No. S/YL-KTN/9		
Zoning 地帶	「農業」 "Agriculture"		
Applied use/ development 申請用途/發展	擬議臨時動物寄養所 (為期5年)及填土工程 Proposed Temporary Animal Boarding Establishment for a period of 5 years and Filling of Land		
(i) Gross floor area and/or plot ratio 總樓面面積及/或地積比率		sq.m 平方米	Plot Ratio 地積比率
	Domestic 住用	NA 不適用 <input type="checkbox"/> About 約 <input type="checkbox"/> Not more than 不多於	NA 不適用 <input type="checkbox"/> About 約 <input type="checkbox"/> Not more than 不多於
	Non-domestic 非住用	874.5 <input checked="" type="checkbox"/> About 約 <input type="checkbox"/> Not more than 不多於	0.37 <input checked="" type="checkbox"/> About 約 <input type="checkbox"/> Not more than 不多於
(ii) No. of block 幢數	Domestic 住用	NA 不適用	
	Non-domestic 非住用	12	
	Composite 綜合用途	NA 不適用	

(iii) Building height/No. of storeys 建築物高度／層數	Domestic 住用	NA 不適用	m 米 <input type="checkbox"/> (Not more than 不多於)
		NA 不適用	mPD 米(主水平基準上) <input type="checkbox"/> (Not more than 不多於)
		NA 不適用	Storeys(s) 層 <input type="checkbox"/> (Not more than 不多於) (<input type="checkbox"/> Include 包括/ <input type="checkbox"/> Exclude 不包括 <input type="checkbox"/> Carport 停車間 <input type="checkbox"/> Basement 地庫 <input type="checkbox"/> Refuge Floor 防火層 <input type="checkbox"/> Podium 平台)
	Non-domestic 非住用	3.5	m 米 <input checked="" type="checkbox"/> (Not more than 不多於)
		NA 不適用	mPD 米(主水平基準上) <input type="checkbox"/> (Not more than 不多於)
		1	Storeys(s) 層 <input checked="" type="checkbox"/> (Not more than 不多於) (<input type="checkbox"/> Include 包括/ <input type="checkbox"/> Exclude 不包括 <input type="checkbox"/> Carport 停車間 <input type="checkbox"/> Basement 地庫 <input type="checkbox"/> Refuge Floor 防火層 <input type="checkbox"/> Podium 平台)
	Composite 綜合用途	NA 不適用	m 米 <input type="checkbox"/> (Not more than 不多於)
		NA 不適用	mPD 米(主水平基準上) <input type="checkbox"/> (Not more than 不多於)
		NA 不適用	Storeys(s) 層 <input type="checkbox"/> (Not more than 不多於) (<input type="checkbox"/> Include 包括/ <input type="checkbox"/> Exclude 不包括 <input type="checkbox"/> Carport 停車間 <input type="checkbox"/> Basement 地庫 <input type="checkbox"/> Refuge Floor 防火層 <input type="checkbox"/> Podium 平台)
(iv) Site coverage 上蓋面積	36.7 % <input checked="" type="checkbox"/> About 約		
(v) No. of units 單位數目	NA 不適用		
(vi) Open space 休憩用地	Private 私人	NA 不適用	sq.m 平方米 <input type="checkbox"/> Not less than 不少於
	Public 公眾	NA 不適用	sq.m 平方米 <input type="checkbox"/> Not less than 不少於

(vii) No. of parking spaces and loading / unloading spaces 停車位及上落客貨車位數目	Total no. of vehicle parking spaces 停車位總數 Private Car Parking Spaces 私家車車位 Motorcycle Parking Spaces 電單車車位 Light Goods Vehicle Parking Spaces 輕型貨車泊車位 Medium Goods Vehicle Parking Spaces 中型貨車泊車位 Heavy Goods Vehicle Parking Spaces 重型貨車泊車位 Others (Please Specify) 其他 (請列明) _____	4 PC:4
	Total no. of vehicle loading/unloading bays/lay-bys 上落客貨車位／停車處總數 Taxi Spaces 的士車位 Coach Spaces 旅遊巴車位 Light Goods Vehicle Spaces 輕型貨車車位 Medium Goods Vehicle Spaces 中型貨車車位 Heavy Goods Vehicle Spaces 重型貨車車位 Others (Please Specify) 其他 (請列明) _____	1 LGV:1

Submitted Plans, Drawings and Documents 提交的圖則、繪圖及文件

	Chinese 中文	English 英文
Plans and Drawings 圖則及繪圖		
Master layout plan(s)/Layout plan(s) 總綱發展藍圖／布局設計圖	<input type="checkbox"/>	<input checked="" type="checkbox"/>
Block plan(s) 樓宇位置圖	<input type="checkbox"/>	<input type="checkbox"/>
Floor plan(s) 樓宇平面圖	<input type="checkbox"/>	<input type="checkbox"/>
Sectional plan(s) 截視圖	<input type="checkbox"/>	<input type="checkbox"/>
Elevation(s) 立視圖	<input type="checkbox"/>	<input type="checkbox"/>
Photomontage(s) showing the proposed development 顯示擬議發展的合成照片	<input type="checkbox"/>	<input type="checkbox"/>
Master landscape plan(s)/Landscape plan(s) 園境設計總圖／園境設計圖	<input type="checkbox"/>	<input type="checkbox"/>
Others (please specify) 其他 (請註明)	<input type="checkbox"/>	<input checked="" type="checkbox"/>
Existing Vehicular Access 現有車輛通道圖		
Reports 報告書		
Planning Statement/Justifications 規劃綱領/理據	<input checked="" type="checkbox"/>	<input type="checkbox"/>
Environmental assessment (noise, air and/or water pollutions) 環境評估 (噪音、空氣及／或水的污染)	<input type="checkbox"/>	<input type="checkbox"/>
Traffic impact assessment (on vehicles) 就車輛的交通影響評估	<input type="checkbox"/>	<input type="checkbox"/>
Traffic impact assessment (on pedestrians) 就行人的交通影響評估	<input type="checkbox"/>	<input type="checkbox"/>
Visual impact assessment 視覺影響評估	<input type="checkbox"/>	<input type="checkbox"/>
Landscape impact assessment 景觀影響評估	<input type="checkbox"/>	<input type="checkbox"/>
Tree Survey 樹木調查	<input type="checkbox"/>	<input type="checkbox"/>
Geotechnical impact assessment 土力影響評估	<input type="checkbox"/>	<input type="checkbox"/>
Drainage impact assessment 排水影響評估	<input type="checkbox"/>	<input type="checkbox"/>
Sewerage impact assessment 排污影響評估	<input type="checkbox"/>	<input type="checkbox"/>
Risk Assessment 風險評估	<input type="checkbox"/>	<input type="checkbox"/>
Others (please specify) 其他 (請註明)	<input type="checkbox"/>	<input type="checkbox"/>


Note: May insert more than one 「✓」. 註：可在多於一個方格內加上「✓」號

Note: The information in the Gist of Application above is provided by the applicant for easy reference of the general public. Under no circumstances will the Town Planning Board accept any liabilities for the use of the information nor any inaccuracies or discrepancies of the information provided. In case of doubt, reference should always be made to the submission of the applicant.

註：上述申請摘要的資料是由申請人提供以方便市民大眾參考。對於所載資料在使用上的問題及文義上的歧異，城市規劃委員會概不負責。若有任何疑問，應查閱申請人提交的文件。

此為空白頁。

This is a blank page.

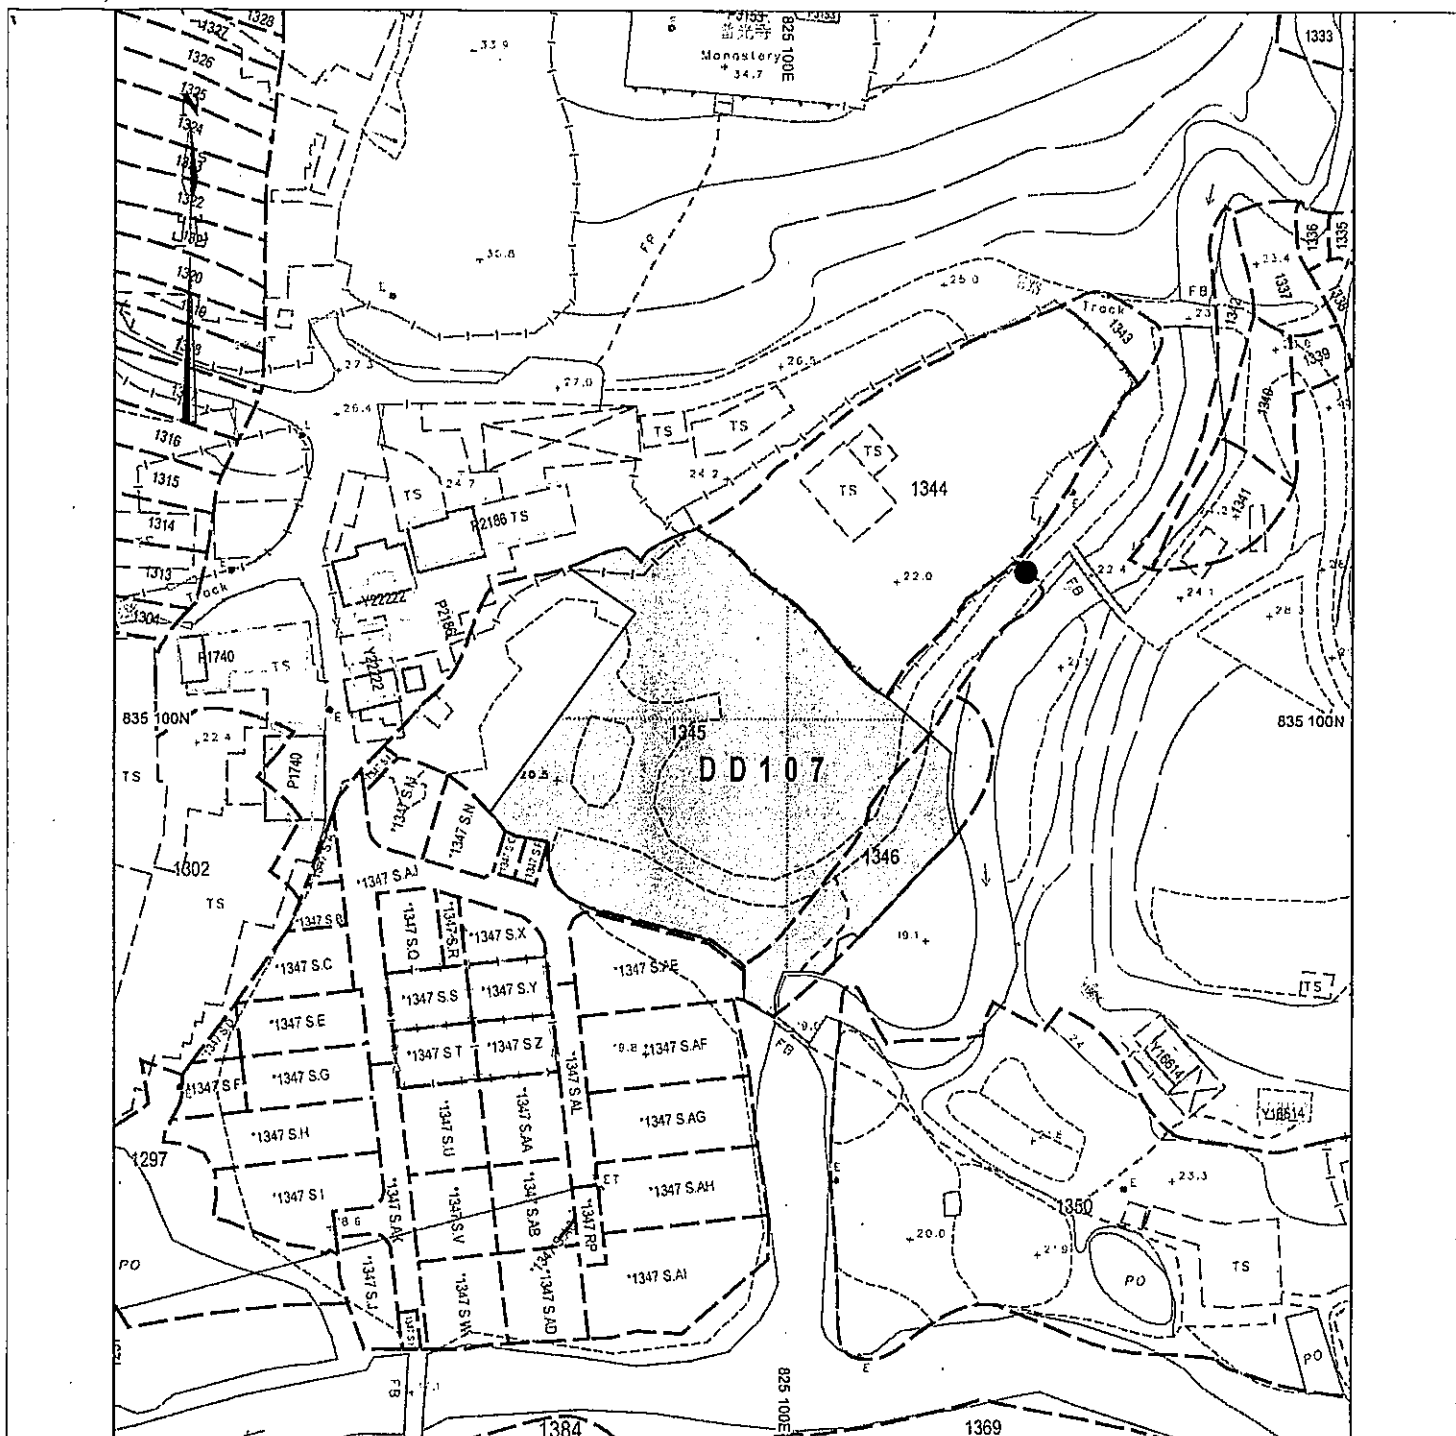

Legend:



Application Site 申請範圍



Location of the on-site notice 現場告示之張貼位置

Appendix 1

Location: DD 107 Lot 1345 (Part)
DD 107 Lot 1346 (Part)

OZP: SYL-KTN/9
District: Kam Tin North
Zoning: Agriculture

Date: 4 May 2022

Location
位置圖

擬議臨時動物寄養所 (為期5年) 及
填土工程

Proposed Temporary Animal Boarding
Establishment for a Period of 5 Years and
Filling of Land

SCALE

1:1000

@A4

For Identification Only

Drawing No.:

1-01

Structures Detail:

Animal Boarding Establishment (Only 1-storey)

Dimension: 11.5m x 7.5m (About)

Height: Not Exceeding 3.5m

Unit(s): 8

Non-Domestic GFA: About 690 m²

Site Office (Only 1-storey)

Dimension: 11.5m x 7.5m (About)

Height: Not Exceeding 3.5m

Unit(s): 2

Non-Domestic GFA: About 172.5 m²

Electric Meter Room (Only 1-storey)

Dimension: 3m x 2m (About)

Height: Not Exceeding 3.5m

Unit(s): 2

Non-Domestic GFA: About 12 m²

Private Car Parking Space

Dimension: 5m x 2.5m (About)

Height: Not Exceeding 3.5m


Unit(s): 4

LGV L/UL Space

Dimension: 7m x 3.5m (About)

Height: Not Exceeding 3.5m

Unit(s): 1

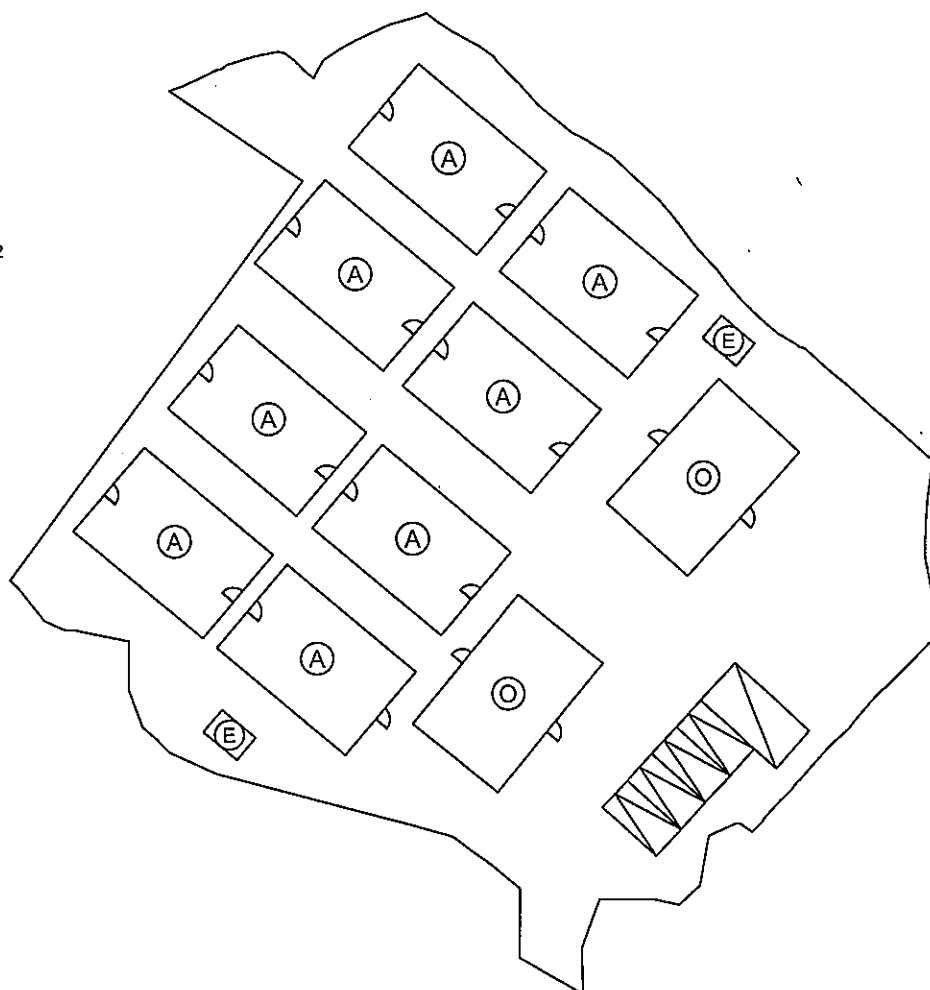

Legend:

⌵ Ingress/egress (Width: About 6m)

□ Structures

▨ Private Car Parking Space

▧ Light-Goods Vehicle U/UL Space

Ⓐ Animal Boarding Establishment

Ⓔ Electric Meter Room

Ⓞ Site Office

Total Area: 2,384 m² (About)

Covered Area: 874.5 m² (About)

Uncovered Area: 1,509.5 m² (About)

Non-Domestic GFA: 874.5 m² (About)

Nos. of Proposed Structures: 12

Appendix 2

Location: DD 107 Lot 1345 (Part)
DD 107 Lot 1346 (Part)

OZP: S/YL-KTN/9
District: Kam Tin North
Zoning: Agriculture

Date: 5 May 2022

Proposed Layout Plan

擬議平面圖

擬議臨時動物寄養所 (為期5年) 及
填土工程

Proposed Temporary Animal Boarding
Establishment for a Period of 5 Years and
Filling of Land

SCALE

1:500

@A4

For Identification Only

Drawing No.:

2-01

申請理由

根據城市規劃條例第 16 條作出規劃許可申請
擬在新界元朗錦田北丈量約份第 107 約地段 1345 號(部份)及 1346 號(部份) 作為期五年的
臨時動物寄養所及填土工程之用途

- 申請地點的面積約為 2,384 平方米，根據錦田北分區計劃大綱核准圖編號 S/YL-KTN/9，申請地點現時被規劃作「農業」地帶。
- 本擬議發展為臨時性質，因此不會影響申請地點長遠待規劃意向。動物寄養所於「農業」地帶均是經常許可的發展。
- 現場已根據 A/YL-KTN/659 的規劃申請發展計劃，並已發展完成，不需要再進行任何工程。
- 擬議申請的動物寄養所屬於「農業」地帶中的「第二欄用途」。在同一個「農業」地帶，城市規劃委員會曾批准相類似的動物寄養所。申請包括：在同一個申請範圍，城市規劃委員會曾批准動物寄養所：A/YL-KTN/659 (2019 年 8 月 16 日獲批)。A/YL-KTN/775 (2021 年 7 月 23 日獲批) 及 A/YL-KTN/811 (2022 年 1 月 28 日獲批)，因此希望城市規劃委員會對本申請作出相同的對待。
- 本次申請與上次(申請編號:A/YL-KTN/659)，用途及申請範圍相同，本次申請是希望向 貴委員會申請五年的臨時用途，現場已有漁農自然護理署批出的牌照，並已完成所有工程，包括渠道興建、填土、平整及興建建築物的工程，不需要再進行任何工程。申請地段上的所有現時有 12 個擬議建築物，有 8 個建築物為動物寄養所，2 個為場地辦公室及 2 個電錶房，方便維修。
- 過去兩年多，現場並沒有收到任何有關本動物寄養所的投訴。因此，本人希望 貴委員會能批准本申請範圍繼續以動物寄養所的土地用途。
- 擬議用途的營業時間為星期一至星期日包括公眾假期上午八時至下午六時。在營業時間外，寄養所內會有寵物（即從下午六時至上午八時）。
- 申請地點已採用混凝土作平整物料，厚度不超過 0.3 米，申請期限結束後會將混凝土打碎並運走。
- 申請用途的用途、形式及佈局與周遭環境並沒有不協調，亦會顧及自然特色。

- 當場地發展後，附帶條件的美化環境建議能加強申請地點及周圍的綠化效果，使整體視野變得美觀更令人舒服。渠務建議計劃及舒緩環境措施，也能令附近地區受惠，有效地加強該地區及附近範圍的環境保護，並能減少水浸可能。
- 根據以上各點，誠意懇求城市規劃委員會寬大批准新界元朗錦田北丈量約份第 107 約地段第 1345 號(部份)及 1346 號(部份)作為期五年的臨時動物寄養所及填土工程的用途。



AYL-KTN/836 - Supplementary Document (Appendix 4)
18/05/2022 11:37 PM

[Hide Details](#)

From: Tang Lok San
To: 錦田北王小姐 <likwong@pland.gov.hk>
Cc: "tpbpd@pland.gov.hk" <tpbpd@pland.gov.hk>
File Ref:

History: This message has been forwarded.

▼ 1 attachment




DD107 Lot 1345 PA.pdf

Ms. Wong,

Thank you for the Phone call. Please see the attachment section for the supplementary document. If you have any question regarding to the application, please do not hesitate to contact Mr. Tang on phone or email to


Your Sincerely,
Mr. Tang

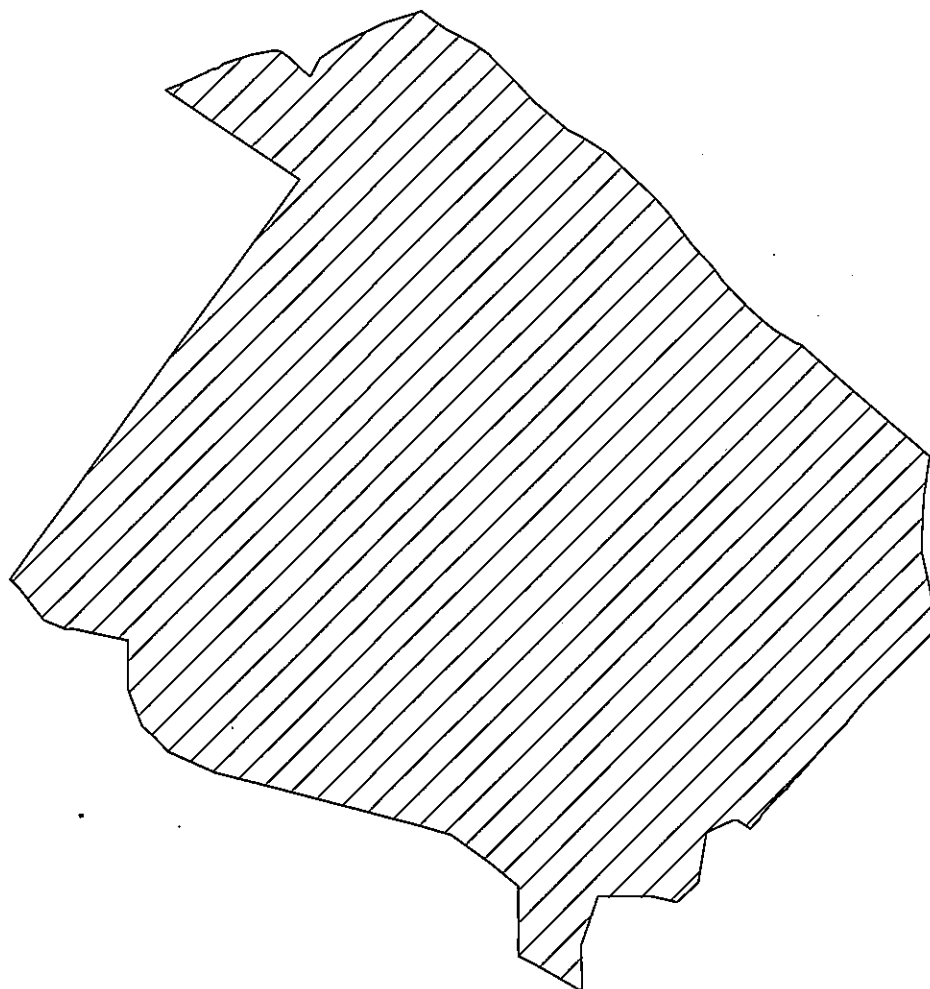

Paved Area: About 2,384 m²

*The Project of Filling of Land and Paving are finished and no further project will be carried out.

Legend:

 Paved Area 平整範圍

Appendix 4

Location: DD 107 Lot 1345 (Part)
DD 107 Lot 1346 (Part)

OZP: S/YL-KTN/9
District: Kam Tin North
Zoning: Agriculture

Date: 11 May 2022

Paved Area

平整位置圖

擬議臨時動物寄養所 (為期5年) 及
填土工程

Proposed Temporary Animal Boarding
Establishment for a Period of 5 Years and
Filling of Land

SCALE

1:500

@A4

For Identification Only

Drawing No.:

4-01

致 規劃署及城市規劃委員會：

有關城市規劃委員會對 A/YL-KTN/836 的查詢

收悉 貴署對 A/YL-KTN/836 申請的疑問，本人現書面回覆。

本人先向 貴署現時申請範圍已完成平整、渠道建設及興建建築物的工程，並已獲得漁農自然護理署批出的牌照，因此申請地點不會再進行任何大型工程，望 貴署諒解。


填土及平整物料方面，填土是為了平整申請地點，並已使用適合耕種的泥土作平整基礎，之後才用混凝土作平整後的面層。如果使用沙或泥土作平整物料，則未能提供用混凝土的好處。用混凝土平整後能提供乾淨的環境給使用者清潔，也避免當使用者離開時帶走泥土，防止發生水土流失的情況。此外，經平整後的地方可以把有關構築物繫穩及鞏固，方便設計及建設渠道，並提供了空間給車輛轉動及停泊，避免車輛因濕滑的泥土而未能移動。有見及此，平整的範圍及大小已經營運所需最小。

本人會在申請期完結後將鋪地的物料打碎並運走，不會為該地造成長遠影響，及定會確保泥土是適合耕種，防止影響本申請地點及附近的土壤。

填土的高度及地型已依照舊有的情況進行，沒有改變地型。厚度已由大約 mPD +20.6 提高至大約 mPD +20.9，不會超出申請的厚度。填土位置方面請參考 Appendix 4(平整位置圖)。

本申請在營業時間外(即從下午六時至上午八時)會有動物過夜，全日不超過 60 隻寵物。在非營業時間，寵物不會到戶外，只留在寄養所內，以免影響周遭。在營業時間中，動物會到戶外空間，動物數量會因應員工人數調整，但同一時間不會多過 6 隻動物到戶外。到戶外時會使用輔助工具減少來自動物的嘈音，例如狗口罩等。

本人已使用隔音及隔熱的鋁板作為寄養所的牆身及頂部，鋁板與鋁板之間有聚氨酯，下圖為參考圖：

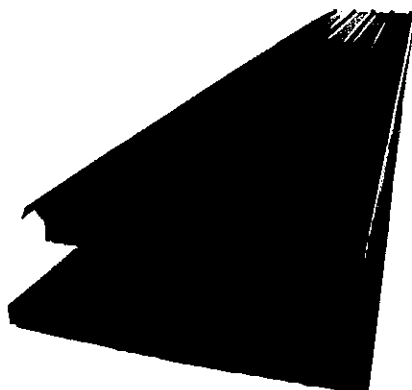

此外，寄養所已安裝 24 小時通風系統及冷風機，例如抽氣扇等，提供良好的居住空間。

本申請不會使用哨子及不需要使用任何擴音設備進行廣播，以免為附近環境差生不良影響。

由於寄養所已用上能夠隔音及隔熱的鋁板，現場亦以「鋅鐵皮」物料圍起申請地點，有效降低外來刺激刺激動物。

希望此附加文件能釋除 貴署的隱憂，並支持本申請。

申請人
鄧偉業

二零二二年五月十六日

環境保護署及城市規劃委員會：

有關環境保護署對 A/YL-KTN/836 的查詢

收悉 貴署對 A/YL-KTN/836 申請的疑問，本人現書面回覆。

在營業時間外，只會有狗隻留在申請地點，本申請在營業時間外(即從下午六時至上午八時)會有動物過夜，全日不超過 60 隻寵物。在非營業時間，寵物不會到戶外，只留在寄養所內，以免影響周遭。

在營業時間中(即從上午八時至下午六時)，動物會到戶外空間，動物數量會因應員工人數調整，但同一時間不會多過 6 隻動物到戶外。到戶外時會使用輔助工具減少來自動物的嘈音，例如狗口罩等。附近人流非常少，相信不會為附近環境帶來不良影響。

在保護周圍環境方面，首先，申請地點現時已設有渠道，有關渠道建議亦已獲渠務署接納。在渠道建議當中有建設沙井及其設計，在地面水排出申請地點外之前能以沙井將垃圾過濾，令垃圾及其他廢棄物留在申請地點內，本人亦會定期清理及檢查有關渠道及沙井有否被廢棄物堵塞渠道。雨水渠只會負責引導及收集雨水，不會連接化糞池及滲水井。

此外，本人已在申請地點建造了一個符合環境保護署所定下的 ProPECC PN 5/93 指引的化糞池來收集寄養所內的污水。化糞池及滲水井的距離更會遠離水池及河道超過 15 米，由於申請地點附近的水池及溪流/河道不是用作飲用用途，此距離亦符合環境保護署所定下的 ProPECC PN 5/93 指引，化糞池及滲水井與水池及溪流/河道的大約距離請參考 Appendix 1。有關化糞池及滲水井亦不會連接雨水渠，務求對附近的污染降至零污染，確保附近的水源及土地不會被此申請用途污染，嚴格執行漁農自然護理署及渠務署的要求。

除了以上的措施保護水源外，本人承諾不會在戶外使用任何有化學清潔用品。不會影響附近及下遊的生態。本人定會盡力保護環境。希望 貴署能支持本申請。

本人確定申請地點現時及將來沒有計畫提供符合環境影響評估條例的牲口檢疫站、牲口待宰站或檢疫關禁處等設施。

本人強調申請地點已完成發展，無需再進行大型工程(包括但不限於填土等)。過去接近 3 年的運作並沒有收到任何投訴，希望透過本次申請，繼續將申請地點用作動物寄養所，本人定會盡力保護環境。

希望此附加文件能釋除 貴署的隱憂，並支持本申請。

申請人
鄧偉業

二零二二年六月十七日

運輸署及城市規劃委員會：

有關對運輸署 A/YL-KTN/836 的查詢

收悉運輸署對 A/YL-KTN/836 申請的疑問，本人現書面回覆。

本人預計本申請地點的車流為以下：

時段	車輛數目（包括出/入）
00:00-01:00	0
01:00-02:00	0
02:00-03:00	0
03:00-04:00	0
04:00-05:00	0
05:00-06:00	0
06:00-07:00	0
07:00-08:00	0
08:00-09:00	0-2
09:00-10:00	0-5
10:00-11:00	2-5
11:00-12:00	2-5
12:00-13:00	2-5
13:00-14:00	2-5
14:00-15:00	2-5
15:00-16:00	2-5
16:00-17:00	2-5
17:00-18:00	2-5
18:00-19:00	0-2
19:00-20:00	0
20:00-21:00	0
21:00-22:00	0
22:00-23:00	0
23:00-00:00	0

以下為逢吉鄉路大約的車流量：

時段	車流量
00:00-01:00	2-5 輛
01:00-02:00	2-5 輛
02:00-03:00	2-5 輛
03:00-04:00	2-5 輛
04:00-05:00	2-5 輛
05:00-06:00	2-5 輛
06:00-07:00	10-15 輛
07:00-08:00	15-20 輛

08:00-09:00	20-25 輛
09:00-10:00	20-25 輛
10:00-11:00	20-25 輛
11:00-12:00	20-25 輛
12:00-13:00	25-30 輛
13:00-14:00	25-30 輛
14:00-15:00	20-25 輛
15:00-16:00	20-25 輛
16:00-17:00	25-30 輛
17:00-18:00	25-30 輛
18:00-19:00	15-20 輛
19:00-20:00	15-20 輛
20:00-21:00	10-15 輛
21:00-22:00	10-15 輛
22:00-23:00	5-10 輛
23:00-00:00	5-10 輛

^此數字在 2022 年 3 月 8 日統計。

由於方便上落寵物及寵物糧食等物品和方便員工及外來使用人士駕車到本申請地點，現申請一個客貨車上落貨位置。此申請也包括 2 個員工及 2 個外來使用人士（即有透過電話通知員工的客人）的停車位，共 4 個泊車位。由於本人計劃使用本寄養所的人士需要透過電話通知寄養所的員工，並不接受散客（即未有透過電話通知員工的客人），可以控制使用人次。因此，4 個車位已足夠此申請運作，包括職員及外來人士（即有透過電話通知員工的客人）的需求。

申請地點有道路連接，前往本申請地點途經逢吉鄉路，再轉入小徑前行大約 50 米到達申請地點的大門。沿途道路至少有 3 米闊，最多約有 6 米闊，直達申請地點，沿途也有避車處，客貨車有足夠的位置通過。沿途道路相片請參考文件末端，而相片的觀看點請參考 Appendix 6。

在申請地點內有一個直徑約 10 米的圓形空間，足夠讓車輛進行調遣的動作，不會在公用道路上讓車輛等候進入本申請地點，停泊在公用道路及以倒後形式進出本申請地點。參考文件末端的 Appendix 5。

本申請地點能以的士及小巴到達，小巴路線 603 號能到達申請地點附近，位置請參考 Appendix 7。最近小巴站離申請地點仍有一段道路，但本申

請主要用在寄養，不會進行活動及訓練，因此出入人數比較少，車流亦會相對少，如果外來人士要求車輛接送，本人亦會提供免費接送，由小巴站到申請地點。由於本申請地點只會接待有透過電話通知員工的人士，相信不會對交通造成負面影響。

此申請不允許超過 5.5 噸的貨車進入申請地點。

希望此附加文件能釋除 貴署的隱憂，並支持本申請。

申請人
鄧偉業

二零二二年六月十七日

渠務署及城市規劃委員會：

有關對渠務署 A/YL-KTN/836 的意見

收悉渠務署對 A/YL-KTN/836 申請的意見，本人現書面回覆：

本人會沿用在 A/YL-KTN/659 所提出的渠務建議，並會繼續保養及維修根據 A/YL-KTN/659 所建設的渠道，本次申請亦不會改變根據 A/YL-KTN/659 所建設的渠道，避免影響周遭環境。現附上在 2021 年 4 月 28 日向 貴署所提出的擬議渠道計劃，並已獲 貴署接納。

希望此附加文件能釋除 貴署的隱憂。

申請人

鄧偉業

二零二二年六月十七日

漁農自然護理署及城市規劃委員會：

有關對漁農自然護理署 A/YL-KTN/836 的意見

收悉漁農自然護理署對 A/YL-KTN/836 申請的意見，本人現書面回覆：

此申請並不會使用任何擴音設備進行廣播，包括任何形式的擴音設備。避免為附近環境帶來不良影響。

現場已使用混凝土作平整面層，底層已使用適合耕種的泥土作平整基礎。如果使用沙或泥土作平整面層的物料，則未能提供用混凝土的好處。用混凝土平整後能提供乾淨的環境給使用者清潔，也避免當使用者離開時帶走泥土，防止發生水土流失的情況。此外，經平整後的地方可以把有關構築物繫穩及鞏固，方便設計及建設渠道，並提供了空間給車輛轉動及停泊，避免車輛因濕滑的泥土而未能移動。有見及此，本人希望能繼續以混凝土作平整面層的物料，平整的範圍及大小已是營運所需最小。

混凝土是一種使用期長，容易清拆及對環境零污染，本人會在申請結束後將鋪地的物料打碎並運走，回復適宜農業的用途，不會為該地造成長遠影響。

現場所有工程(包括平整及渠務建議落實工程)已完成，不需再進行任何大型工程，以免為附近環境帶來不良影響，並保護溪流。此外，本人承諾不會在戶外使用任何有化學清潔用品，並將動物寄養所內的污水(包括動物的排泄物)連接到已建設完成的化糞池及滲水井，有關化糞池及滲水井不會連接雨水渠，雨水渠只負責引導及收集雨水，本人亦會遵守有關指引(化糞池及滲水井建設在遠離水池及河道超過 15 米，此距離符合環境保護署所定下的 ProPECC PN 5/93 指引)，確保附近的水源及土地不會被此申請用途污染。此外，現場已完成建設在 A/YL-KTN/659 中渠務建議的渠道，並會利用雨水井隔去場內垃圾，並會定期檢查及清理，避免有垃圾流出申請地點。減少土地及水源污染，不會影響附近及下遊的生態並符合對此區的規劃意向。本人定會盡力保護環境。希望貴署能支持本申請。



希望此附加文件能釋除 貴署的隱憂。

申請人
鄧偉業

二零二二年六月十七日



道路相片：



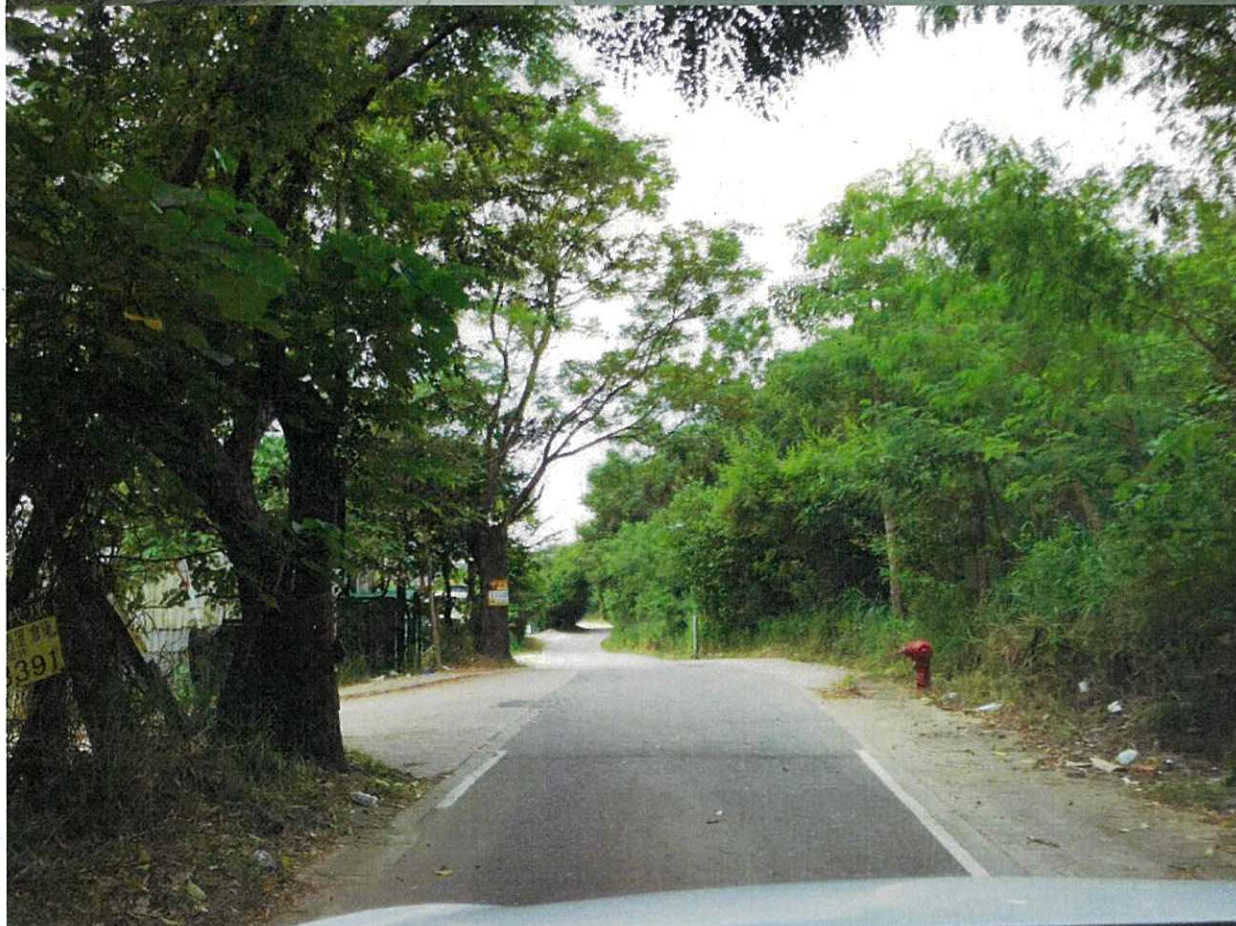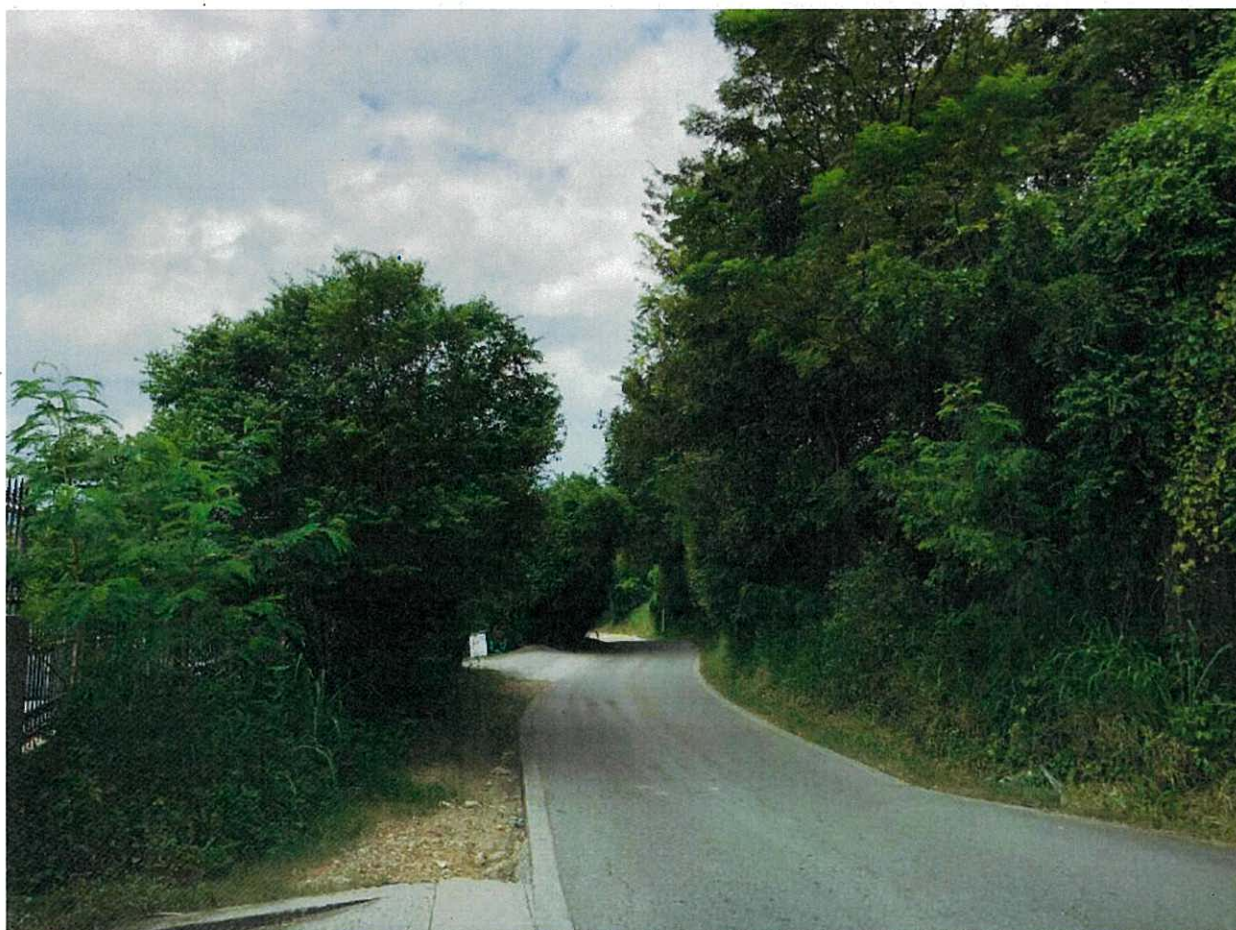






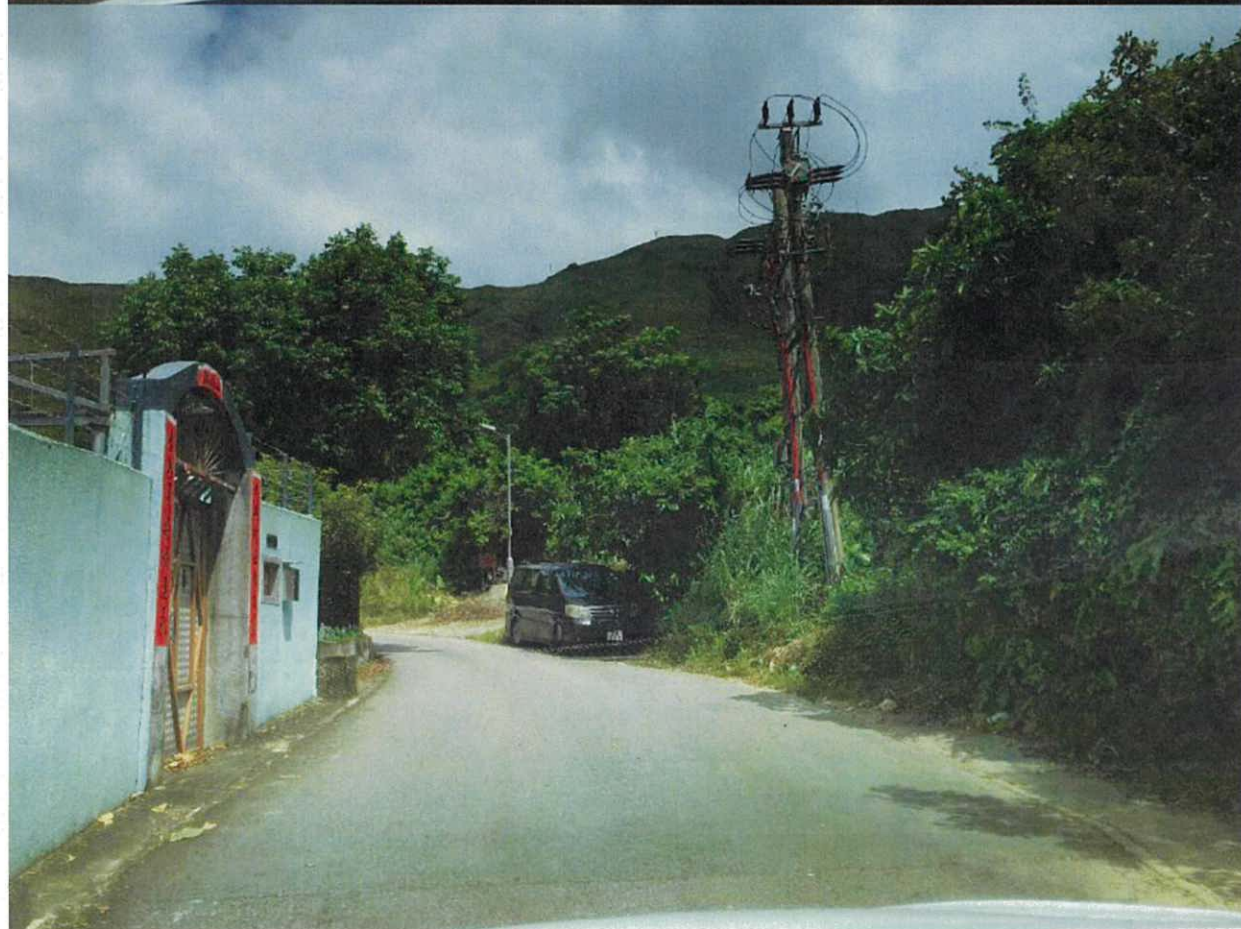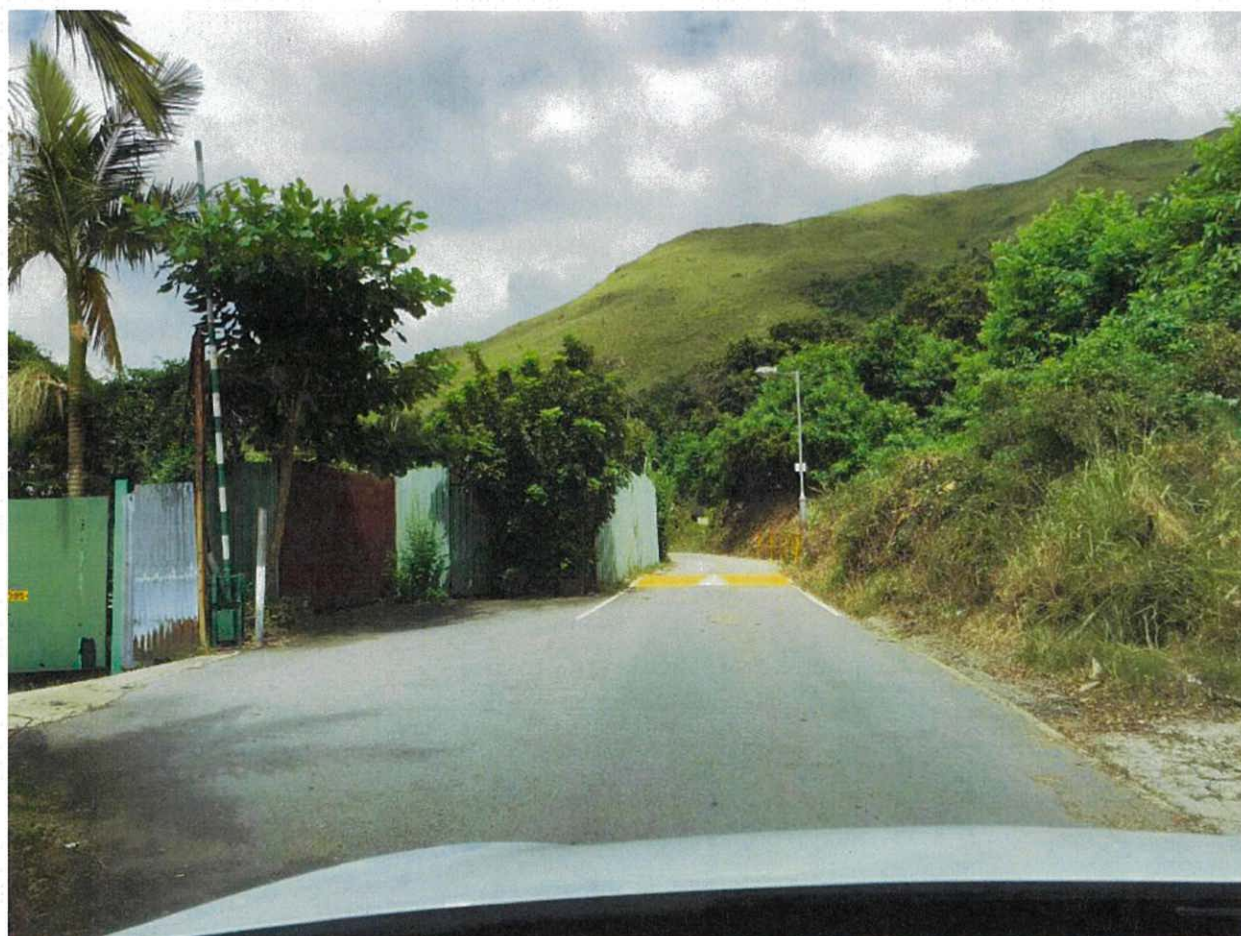






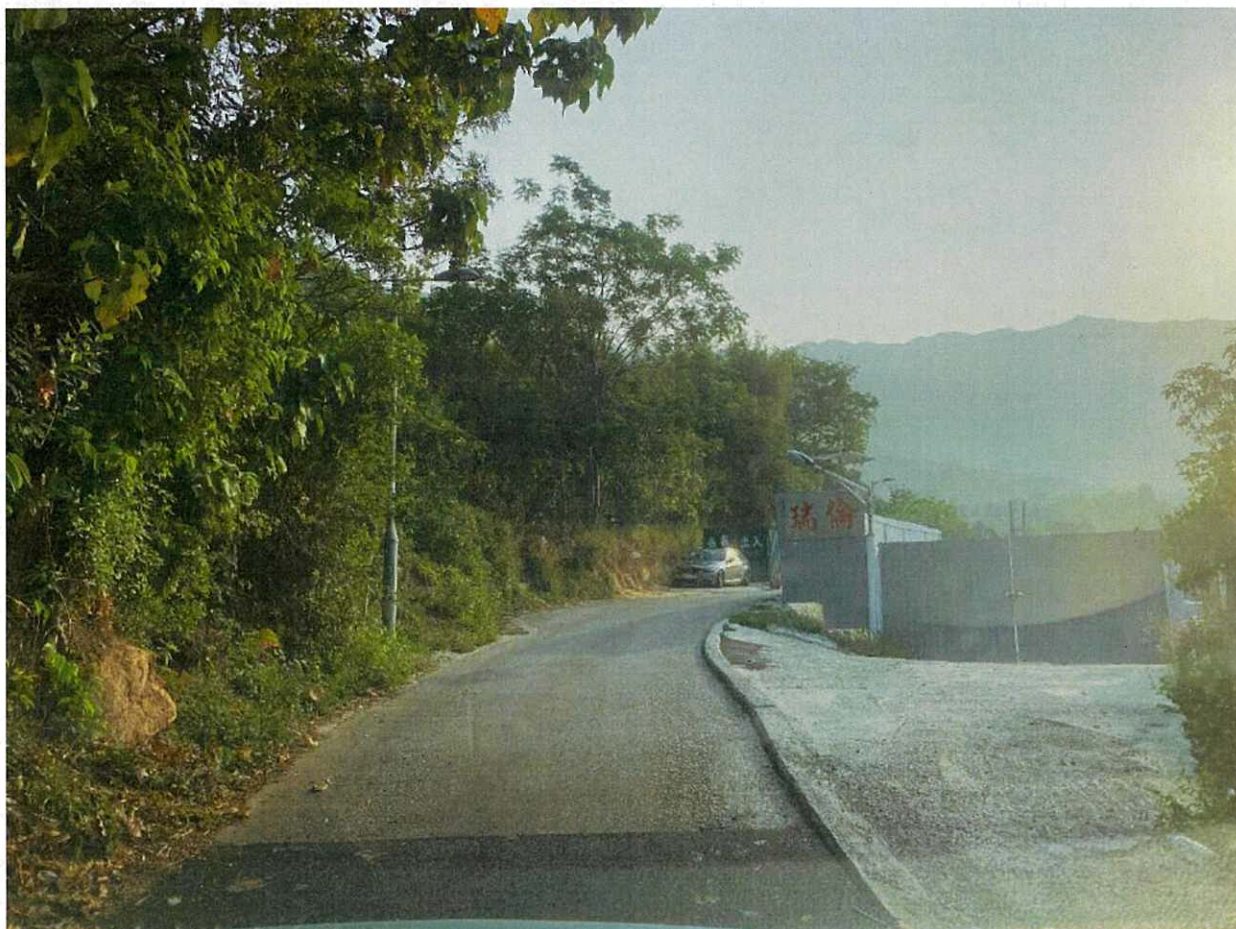






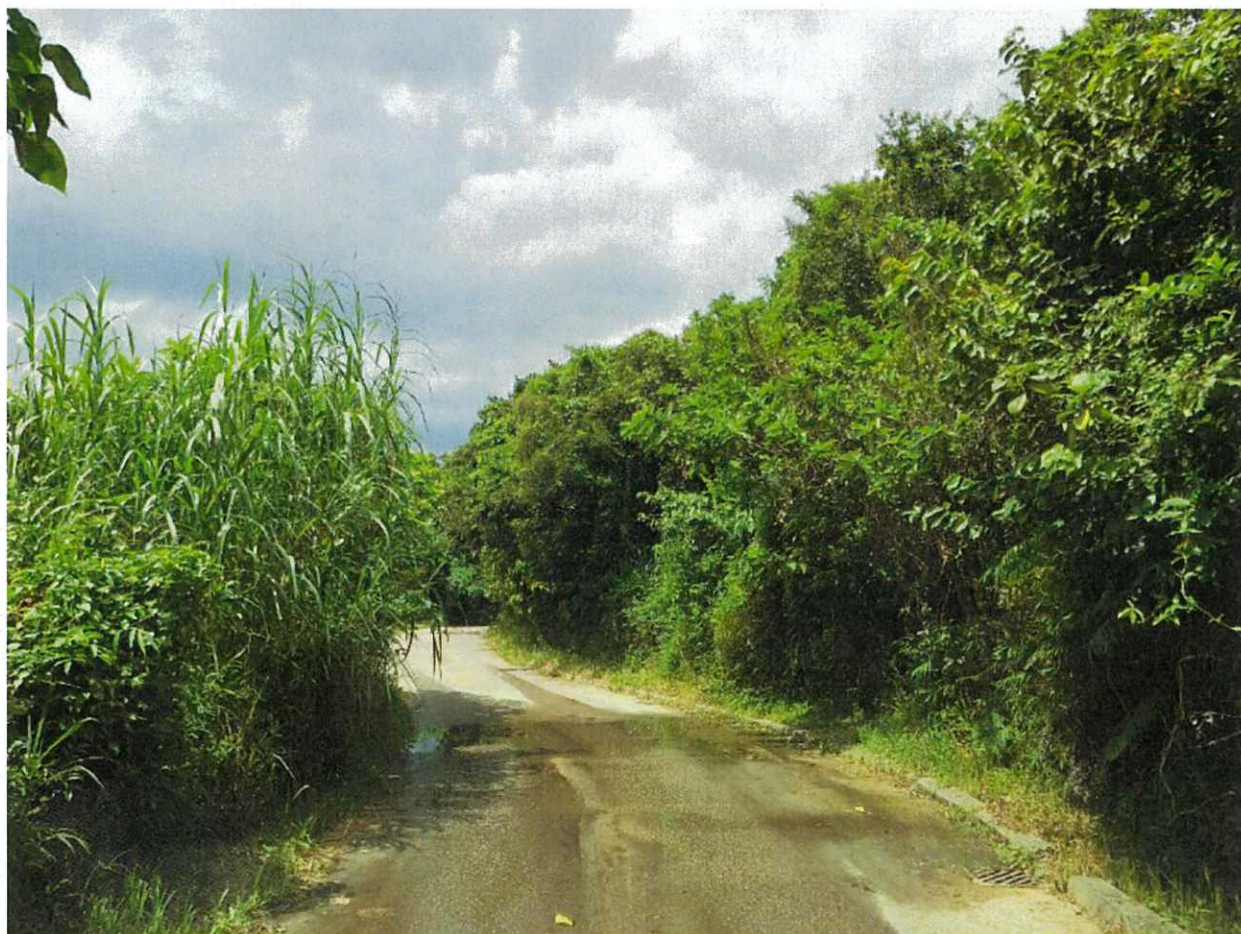








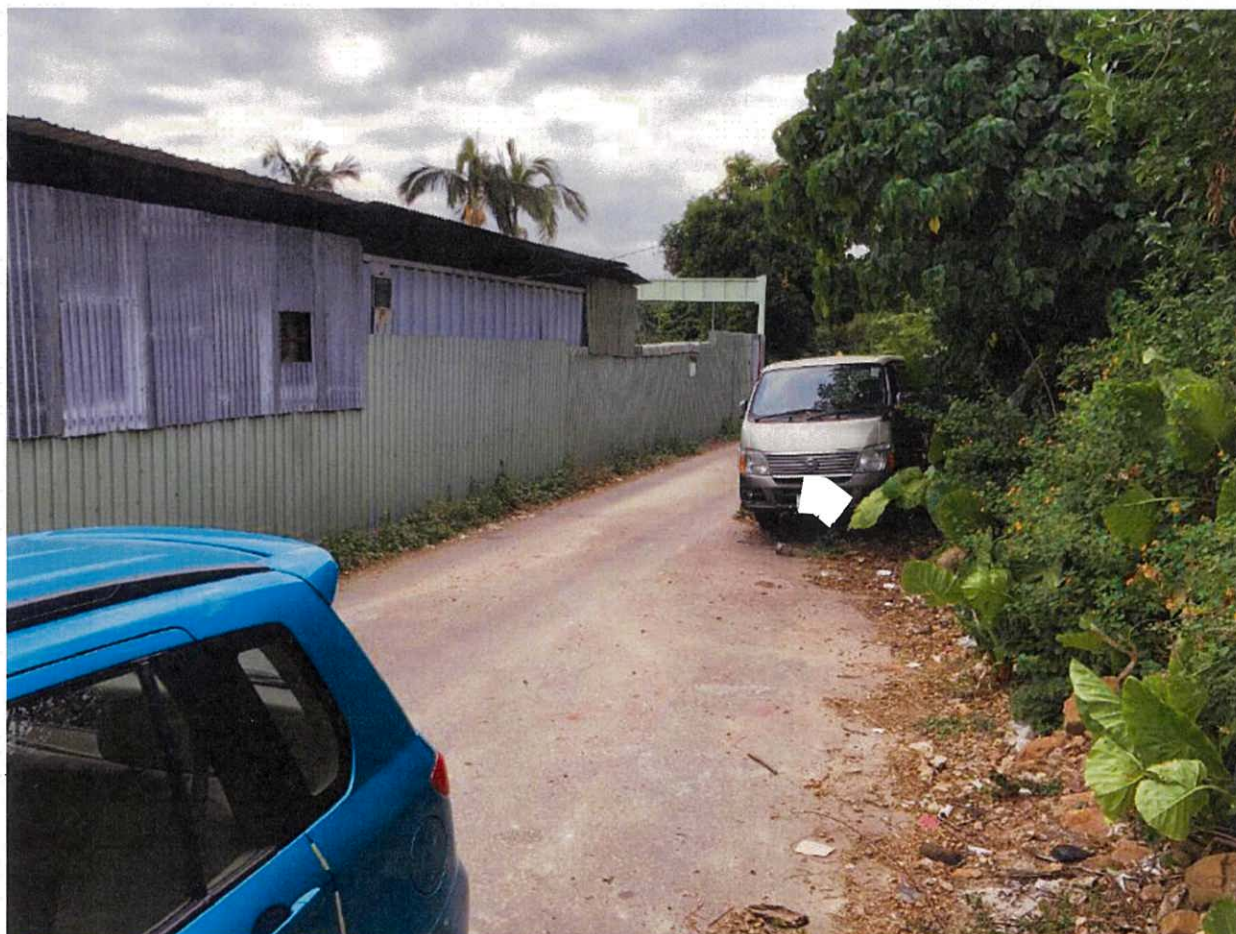

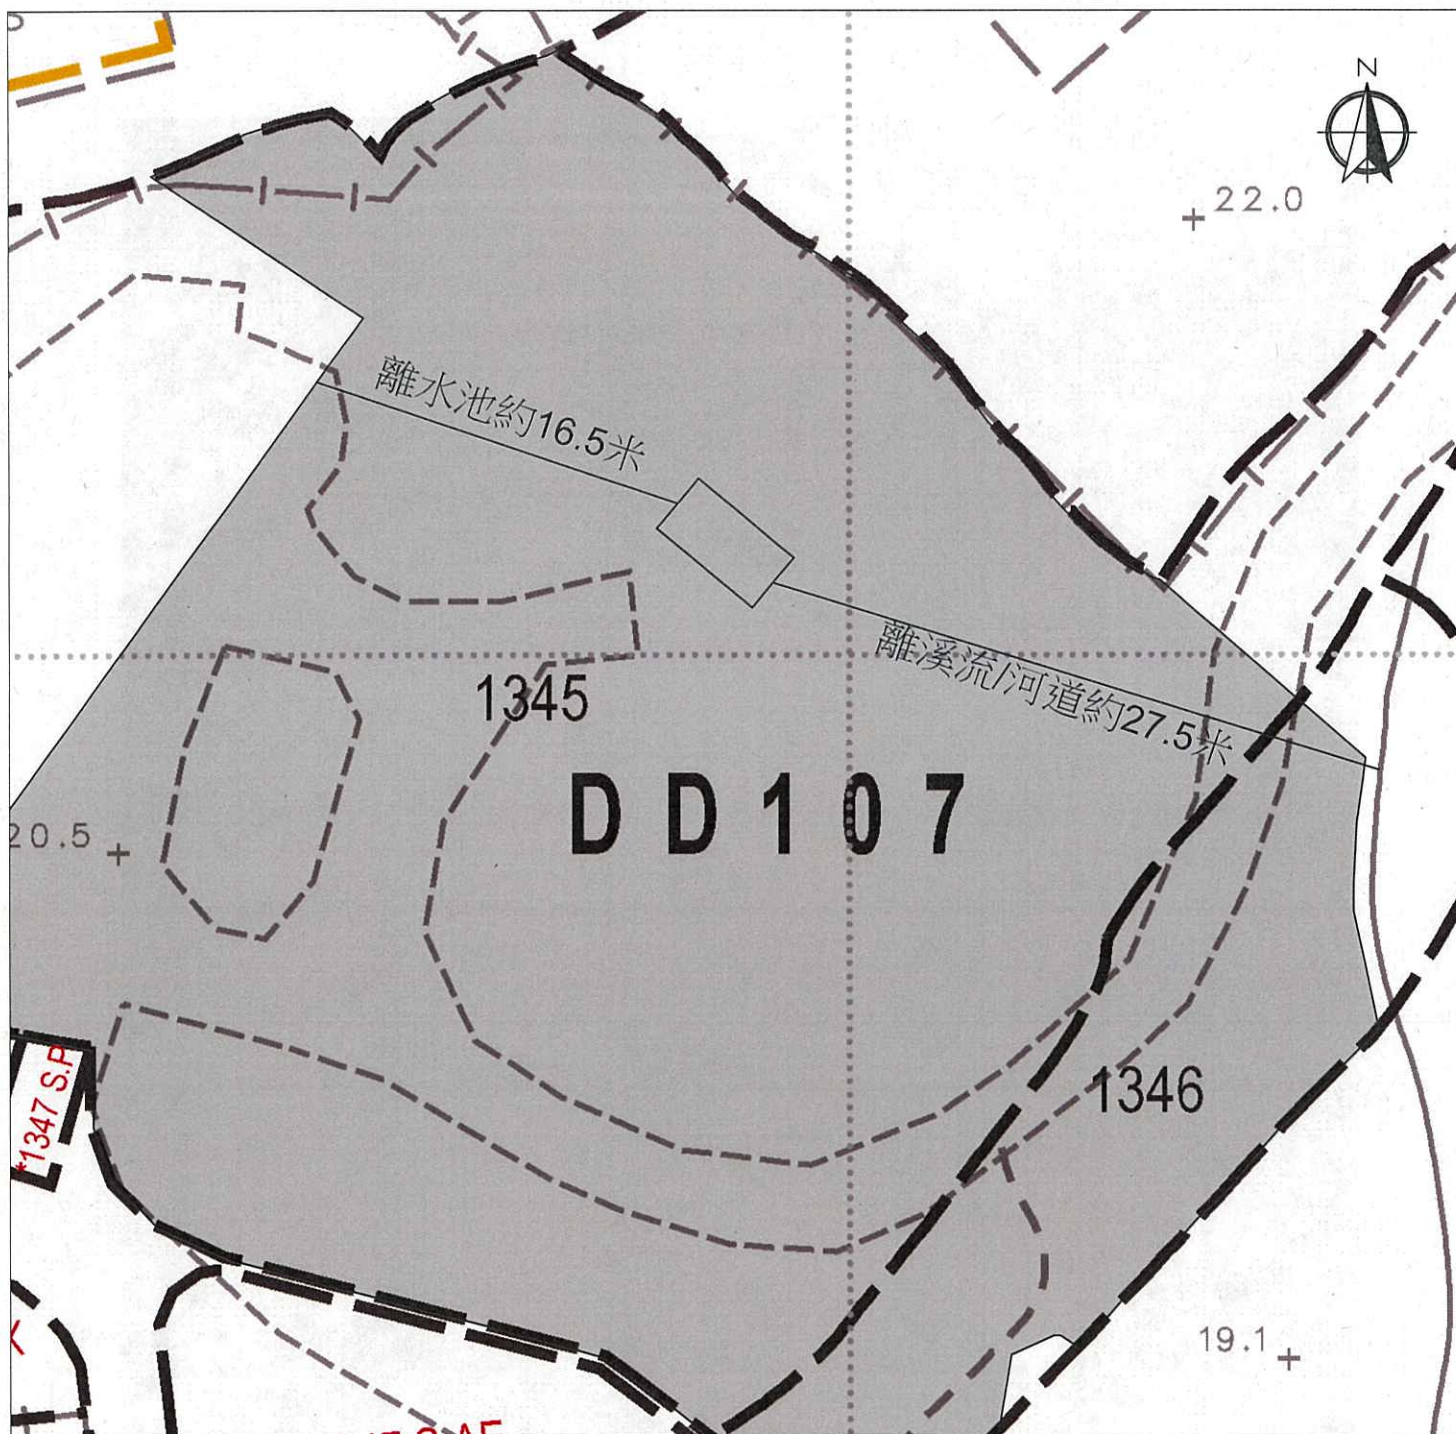

Legend:

- Application Site 申請範圍
- Location of Septic Tank and Soakaway system 化糞池及滲水系統位置

Appendix 1

Location: DD 107 Lot 1345 (Part)
DD 107 Lot 1346 (Part)
App. No.: A/YL-KTN/836

OZP: S/YL-KTN/9
District: Kam Tin North
Zoning: Agriculture

Date: 7 June 2022

Location of Septic Tank and Soakaway System

化糞池及滲水系統位置

擬議臨時動物寄養所 (為期5年) 及
填土工程

Proposed Temporary Animal Boarding
Establishment for a Period of 5 Years and
Filling of Land

SCALE

Undefined

@A4

For Identification Only

Drawing No.:

1-01

Structures Detail:

Animal Boarding Establishment (Only 1-storey)

Dimension: 11.5m x 7.5m (About)

Height: Not Exceeding 3.5m

Non-Domestic GFA per unit: About 86.25 m²

Unit(s): 8

Non-Domestic GFA: About 690 m²

Site Office (Only 1-storey)

Dimension: 11.5m x 7.5m (About)

Height: Not Exceeding 3.5m

Non-Domestic GFA per unit: About 86.25 m²

Unit(s): 2

Non-Domestic GFA: About 172.5 m²

Electric Meter Room (Only 1-storey)


Dimension: 3m x 2m (About)

Height: Not Exceeding 3.5m

Non-Domestic GFA per unit: About 6 m²

Unit(s): 2

Non-Domestic GFA: About 12 m²

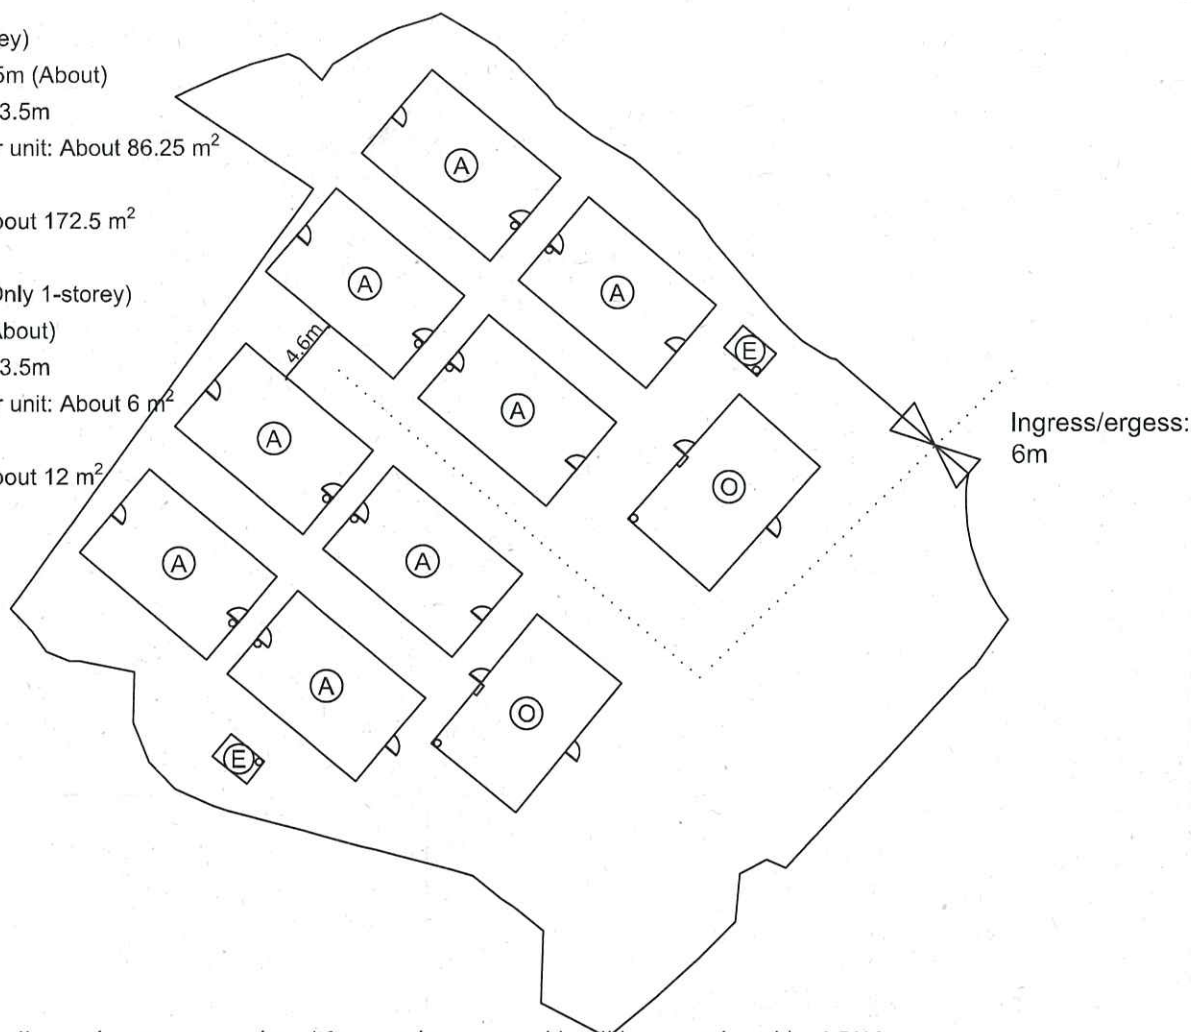

*All FSI (includes installation/maintenance/modification/repair work) will be completed by RFSIC.

For Emergency Vehicular Access, Please see Appendix 2.1

*All the enclosed structures are provided with access for emergency vehicles to reach within 30m travel distance from the structures.

Legend:

○ 5 kg Portable Dry Powder Type Fire Extinguisher (12 in Total)

□ Emergency Lighting (in accordance with BS 5266-1:2011 and BS EN 1838:2013) (2 in Total)

... Emergency Vehicular Access

(A) Animal Boarding Establishment

(O) Site Office

(E) Electric Meter Room

Appendix 2

Location: DD 107 Lot 1345 (Part)

DD 107 Lot 1346 (Part)

App. No.: A/YL-KTN/836

OZP: S/YL-KTN/9

District: Kam Tin North

Zoning: Agriculture

Date: 13 June 2022

Proposed Fire Service Installation Plan

擬議消防設備安裝計劃圖

擬議臨時動物寄養所 (為期5年) 及
填土工程

Proposed Temporary Animal Boarding
Establishment for a Period of 5 Years and
Filling of Land

SCALE

1:500

@A4

For Identification Only


Drawing No.:

2-01

Location: D.D. 107 Lot 1345 (Part) and 1346 (Part)

Application No.: A/YL-KTN/659

Condition F - Implementation of Drainage Proposal

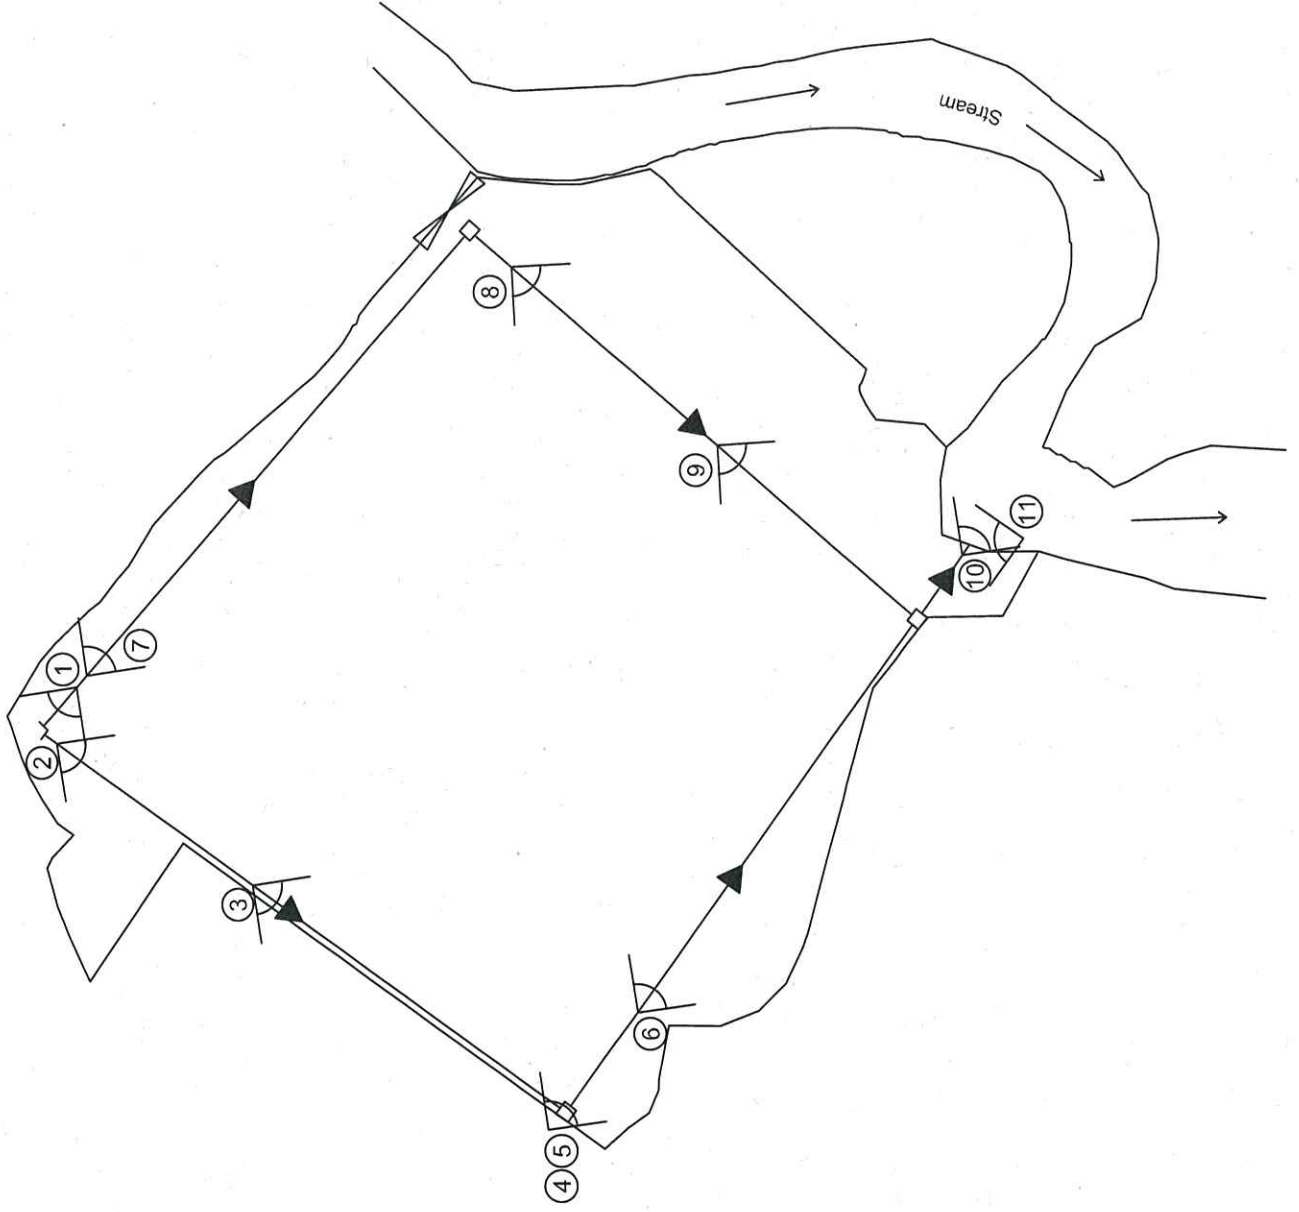


Scale: 1:500
For Identification Only

現場渠道建設證明 (D.D. 107 Lot 1345, 1346)


Condition F of A/YL-KTN/659




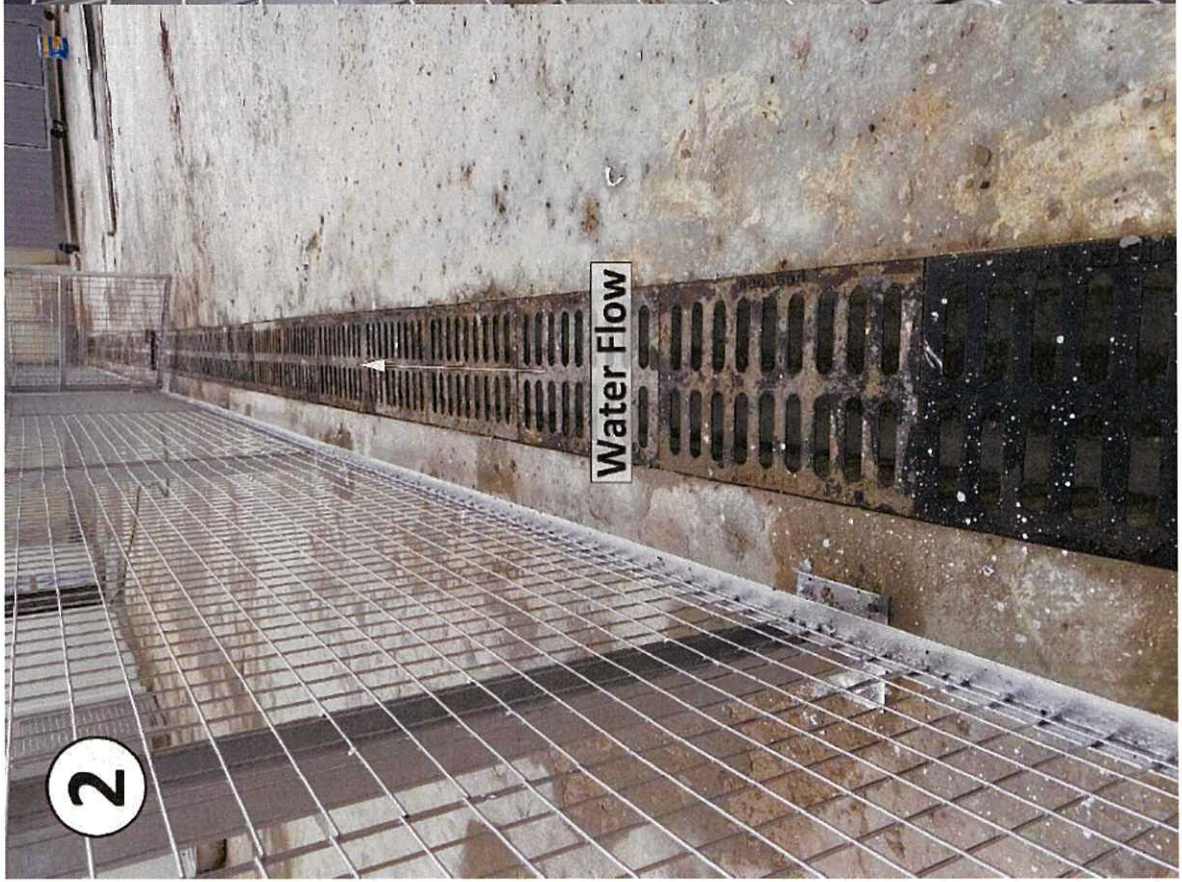






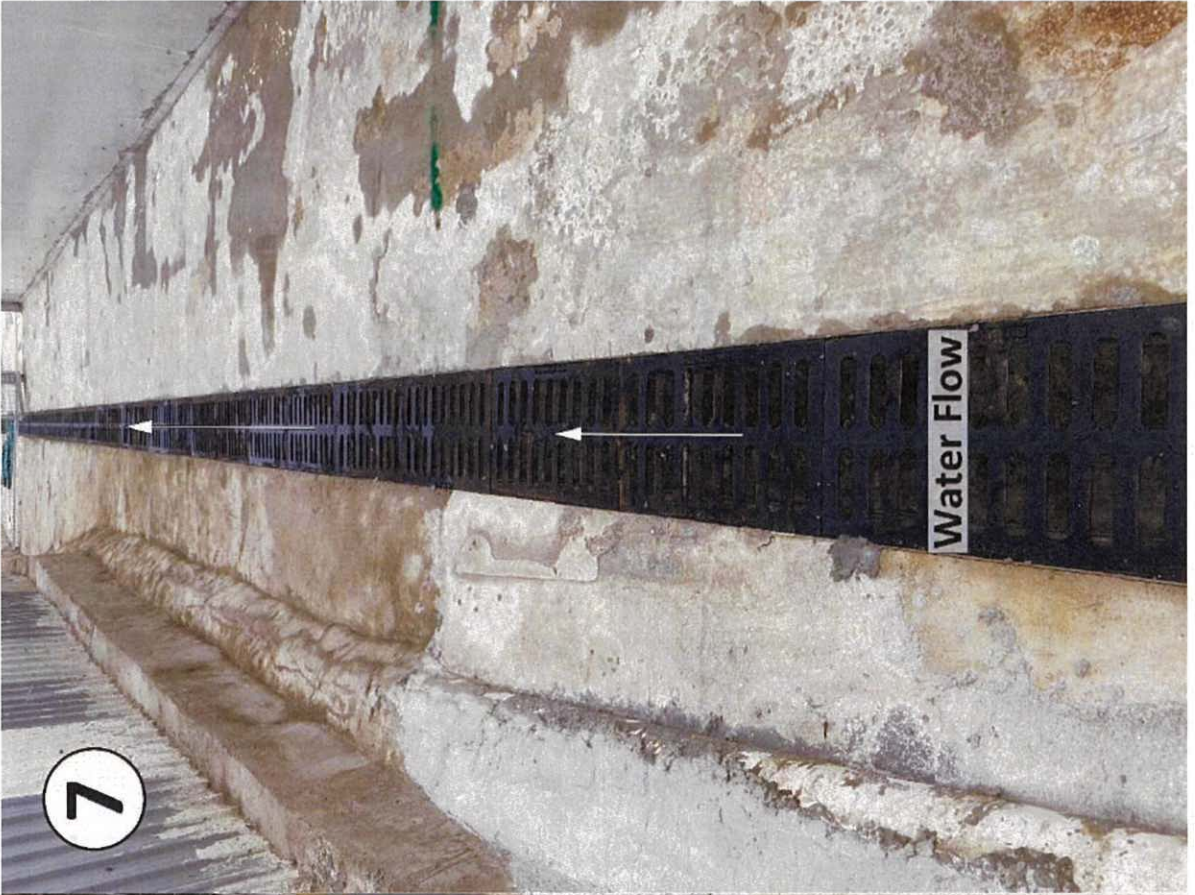

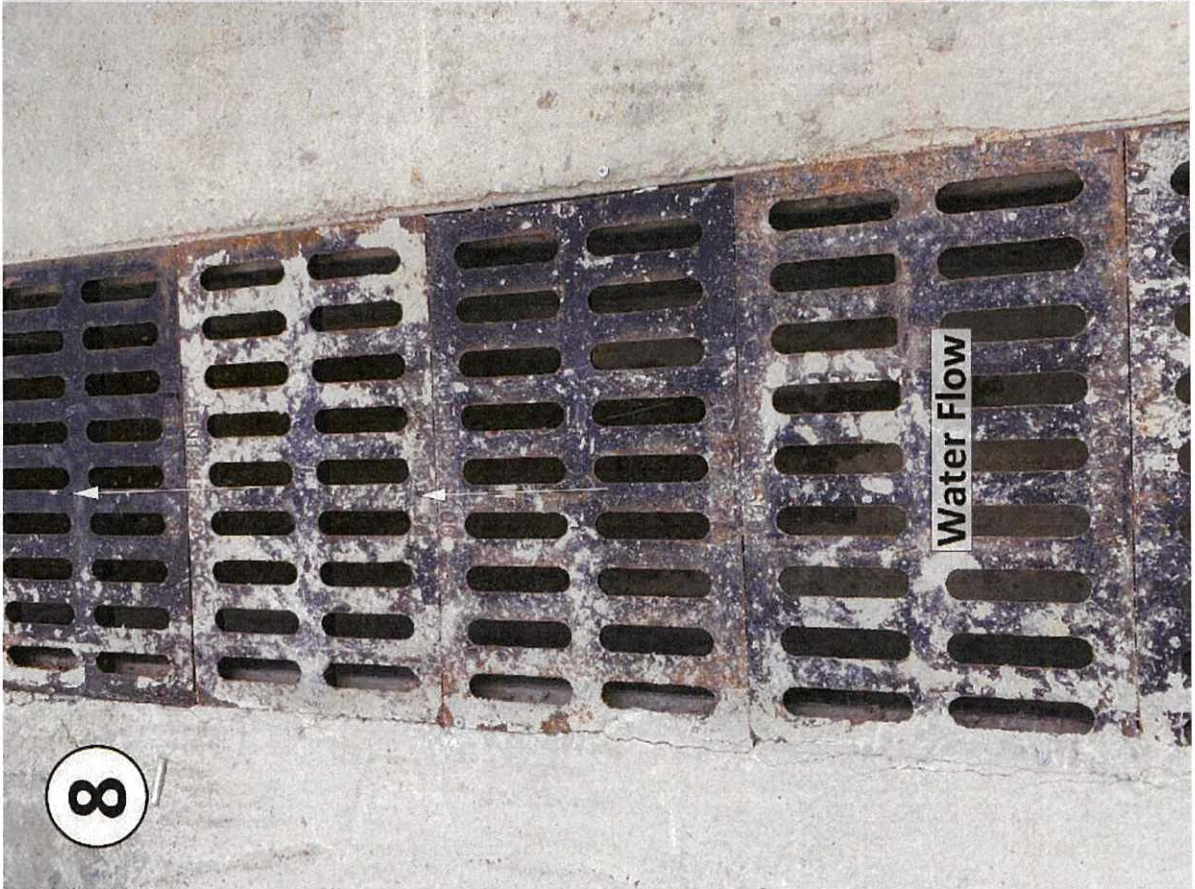





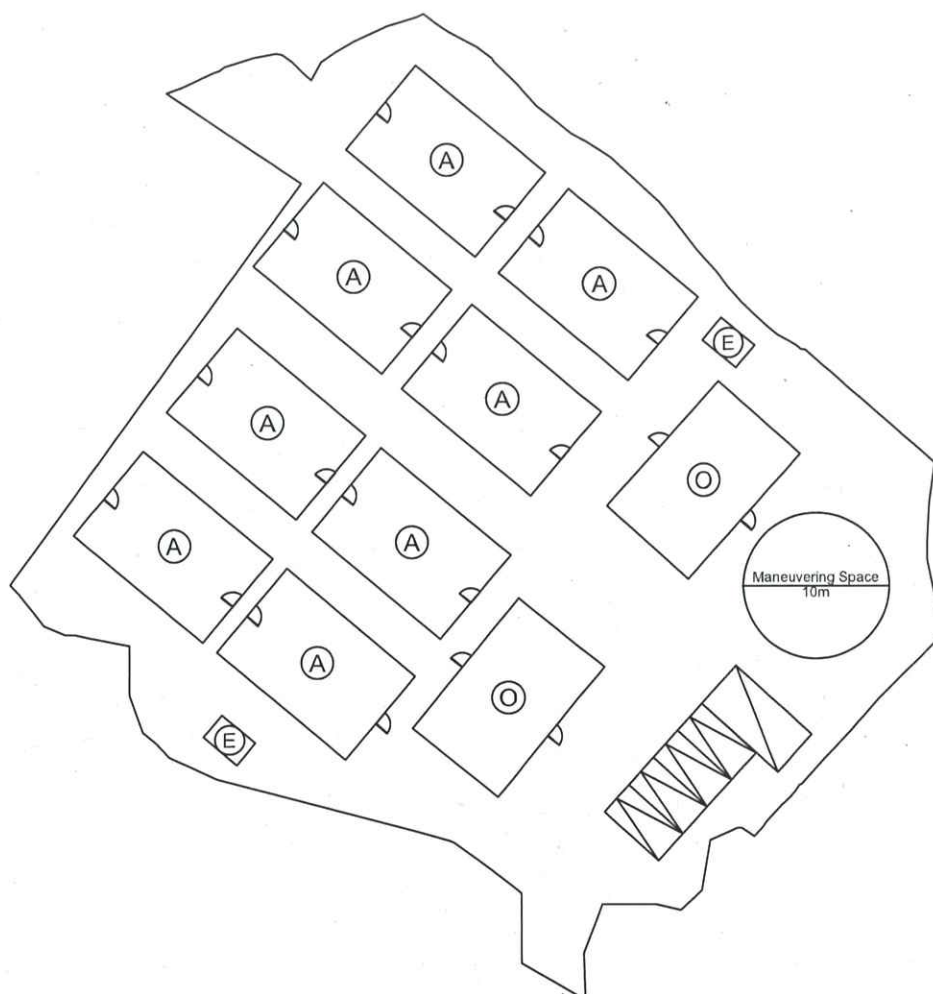

Legend:

-  Ingress/egress (Width: About 6m)
-  Structures
-  Private Car Parking Space
-  LGV U/UL Space

Appendix 5

Location: DD 107 Lot 1345 (Part)
DD 107 Lot 1346 (Part)

OZP: S/YL-KTN/9
District: Kam Tin North
Zoning: Agriculture

Date: 15 June 2022

Maneuvering Space

車輛轉動空間

擬議臨時動物寄養所（為期5年）及
填土工程

Proposed Temporary Animal Boarding
Establishment for a Period of 5 Years and
Filling of Land

SCALE


1:500

@A4

For Identification Only

Drawing No.:


5-01

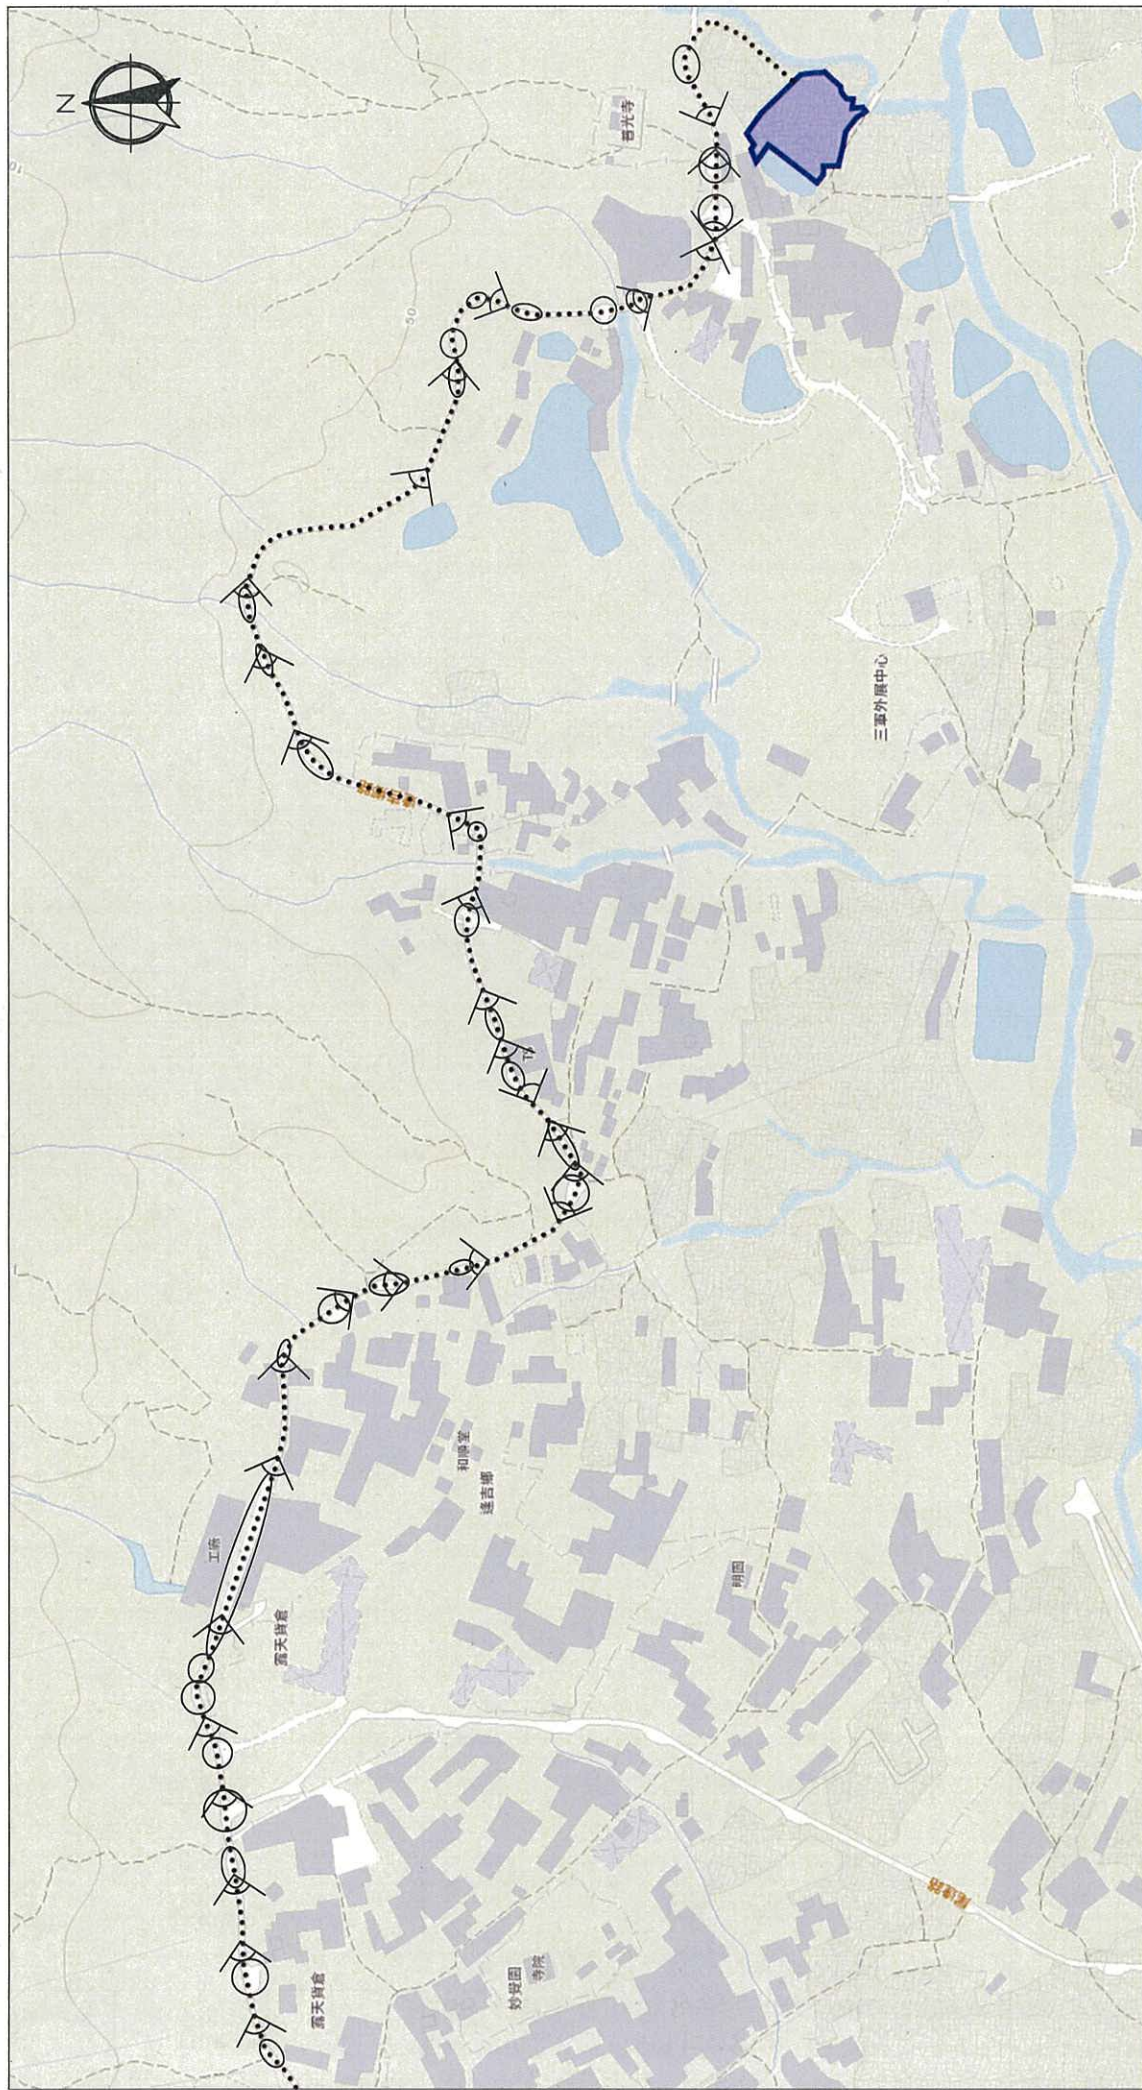

Scale: Undefined @A4

Captured from map.gov.hk on 30th March 2022

<p>Appendix 6</p> <p>Viewing Point of Access Road</p>	<p>Location: D.D. 107 Lot 1345 (Part), D.D. 107 Lot 1346 (Part)</p> <p>OZP: S/YL-KTN/9</p> <p>District: Kam Tin North</p> <p>Zoning: Agriculture</p>	<p>Project:</p> <p>Proposed Temporary Animal Establishment For a Period of 5 Years and Filling of Land</p>	<p>Width of Fung Kat Heung Road: 3.5m (About) with passing space</p> <p>Map Legend:</p> <ul style="list-style-type: none"> Road Path Site Boundary Viewing Point Maneuvering Space 	<p>Drawing No.: 6-01</p> <p>For Identification Only</p> <p>Date: 15/06/2022</p>
--	--	---	--	---

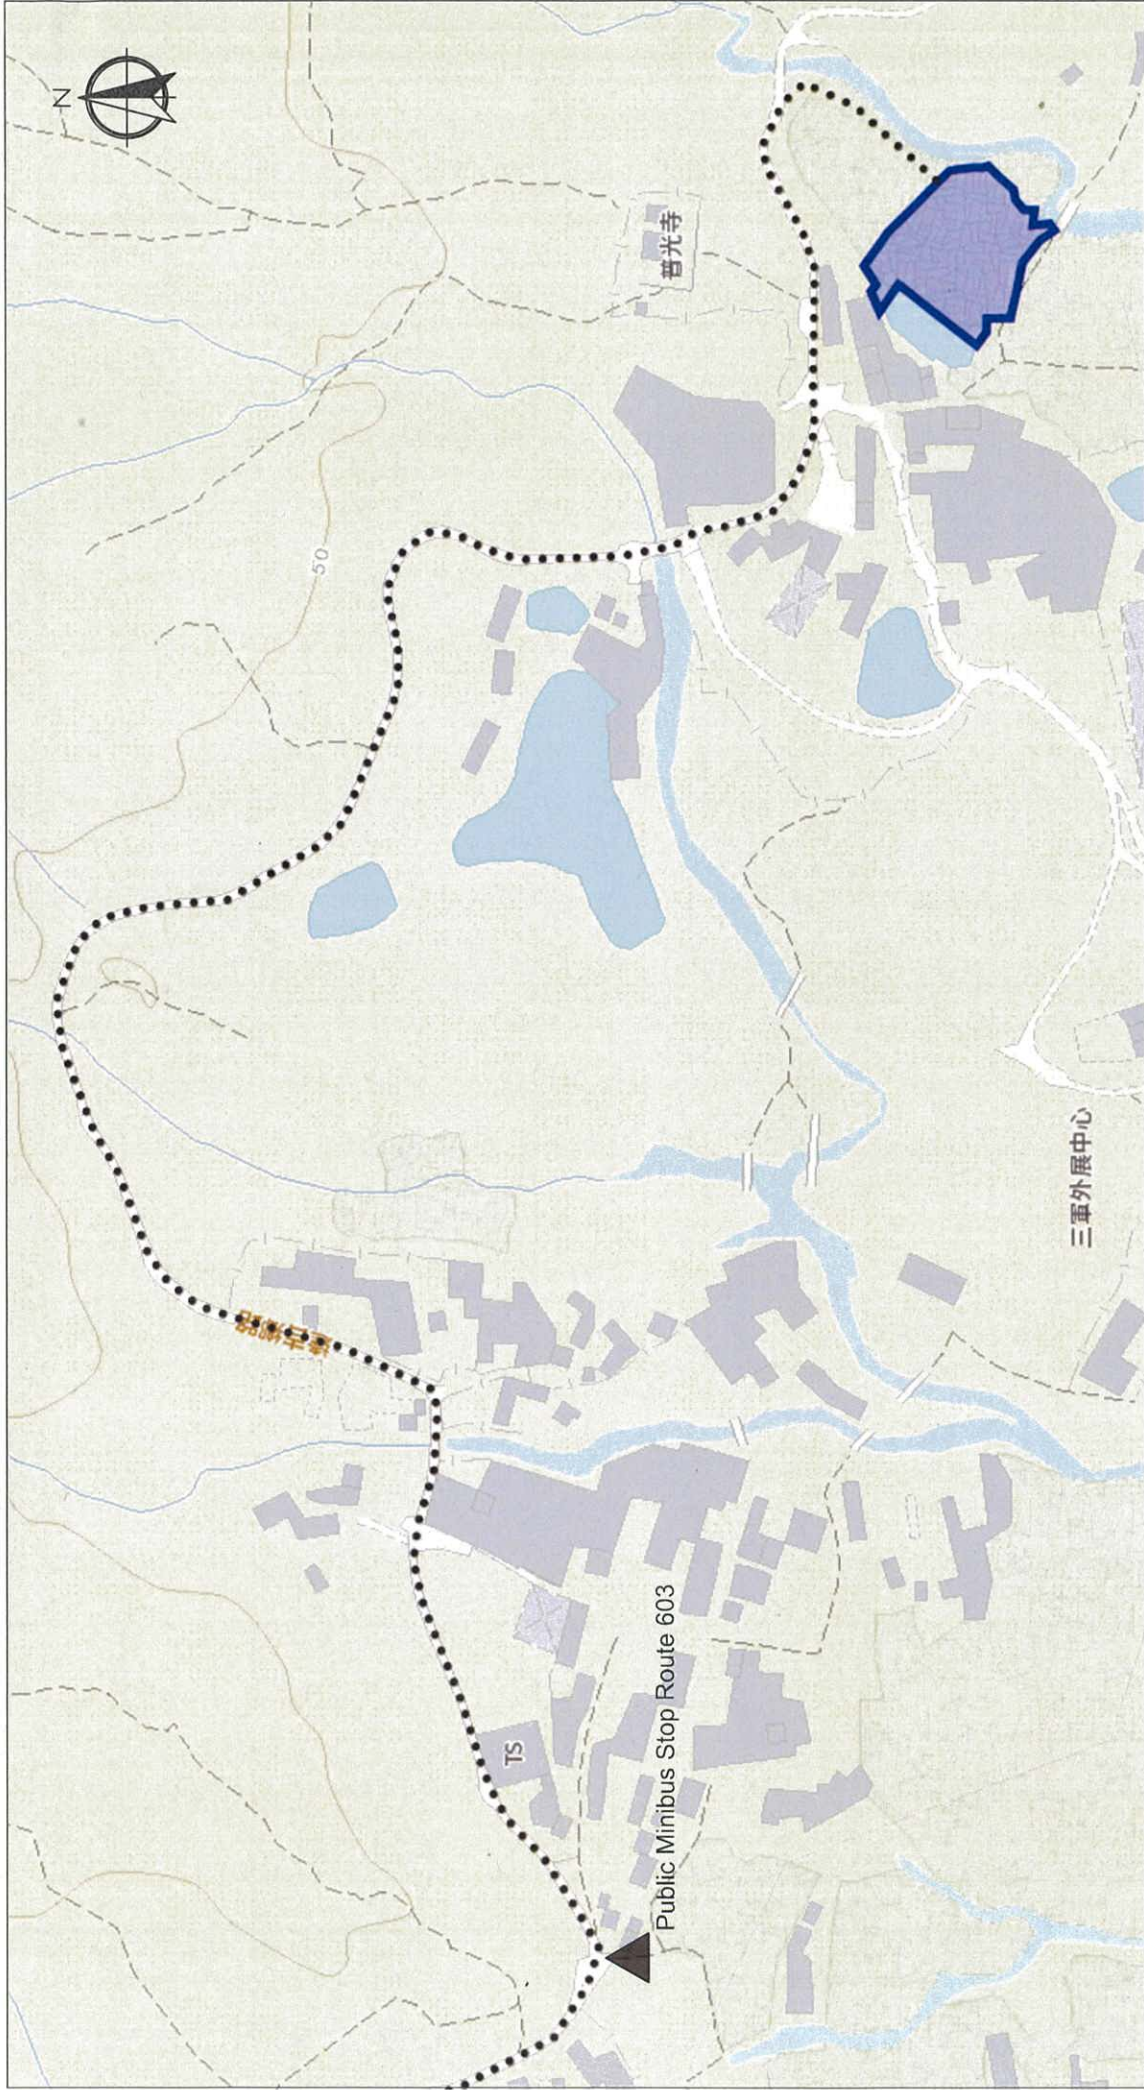

<p>Appendix 7</p> <p>Public Transport Service</p>	<p>Location: D.D. 107 Lot 1345 (Part), D.D. 107 Lot 1346 (Part)</p> <p>OZP: S/YL-KTN/9</p> <p>District: Kam Tin North</p> <p>Zoning: Agriculture</p>	<p>Project:</p> <p>Proposed Temporary Animal Establishment</p> <p>For a Period of 5 Years and Filling of Land</p>	<p>Width of Fung Kat Heung Road:</p> <p>3.5m (About) with passing space</p> <p>Map Legend:</p> <p>..... Road Path</p> <p>———— Site Boundary</p>	<p>Drawing No.:</p> <p>7-01</p> <p>For Identification Only</p> <p>Date: 15/06/2022</p>
<p>Captured from map.gov.hk on 30th March 2022</p>				

Previous s.16 Application covering the Application Site

Approved Application

Application No.	Use/Development	Date of Consideration
A/YL-KTN/659	Proposed Temporary Animal Boarding Establishment for a Period of 3 Years	16.8.2019 [Revoked on 16.1.2022]

Similar s.16 Applications within the same “AGR” Zone in the vicinity of the Site

Approved Applications

Application No.	Use/Development	Date of Consideration
A/YL-KTN/623	Proposed Temporary Animal Boarding Establishment for a Period of 3 Years	21.9.2018 [Revoked on 21.12.2020]
A/YL-KTN/642	Proposed Temporary Animal Boarding Establishment for a Period of 3 Years	22.2.2019 [Revoked on 22.7.2021]
A/YL-KTN/645	Proposed Temporary Animal Boarding Establishment for a Period of 3 Years	12.4.2019 [Revoked on 12.10.2019]
A/YL-KTN/716	Proposed Temporary Animal Boarding Establishment for a Period of 3 Years and Filling of Land	20.11.2020 [Revoked on 20.5.2022]
A/YL-KTN/730	Proposed Temporary Animal Boarding Establishment for a Period of 3 Years	20.11.2020 [Revoked on 20.5.2022]
A/YL-KTN/743	Temporary Animal Boarding Establishment with Ancillary Office for a Period of 3 Years	22.1.2021
A/YL-KTN/752	Proposed Temporary Animal Boarding Establishment for a period of 5 years and Filling of Land	26.3.2021
A/YL-KTN/755	Temporary Animal Boarding Establishment (Dog Kennel cum Dog Recreation Centre) for a Period of 3 Years	13.8.2021
A/YL-KTN/757	Temporary Animal Boarding Establishment for a Period of 5 Years	30.4.2021
A/YL-KTN/769	Proposed Temporary Animal Boarding Establishment for a Period of 5 Years and Filling of Land	9.7.2021
A/YL-KTN/771	Proposed Temporary Animal Boarding Establishment for a Period of 5 Years and Filling of Land	9.7.2021
A/YL-KTN/775	Proposed Temporary Animal Boarding Establishment for a Period of 5 Years and Filling of Land	23.7.2021

Application No.	Use/Development	Date of Consideration
A/YL-KTN/814	Proposed Temporary Animal Boarding Establishment for a Period of 5 Years and Filling of Land	18.2.2022
A/YL-KTN/815	Proposed Temporary Animal Boarding Establishment for a Period of 5 Years and Filling of Land	18.2.2022

Government Departments' General Comments

1. Land Administration

Comments of the District Lands Officer/ Yuen Long, Lands Department (DLO/YL, LandsD):

- no objection to the application.

2. Traffic

Comments of the Commissioner for Transport (C for T):

- based on the FI submitted (**Appendix Ia**), he has no further comment on the application from traffic engineering perspective.

Comments of the Chief Highway Engineer/New Territories West, Highways Department (CHE/NTW, HyD):

- no objection to the application.

3. Environment

Comments of the Director of Environmental Protection Department (DEP):

- there was no environmental complaint concerning the Site received in the past three years;
- based on the FI submitted (**Appendix Ia**) and provided that the facilities will be properly designed and maintained to minimize any potential environmental nuisance, he has no objection to the application subject to the following approval conditions:
 - (i) all dogs shall be kept inside the enclosed animal boarding establishment structures, except that no more than 6 dogs are allowed for outdoor activities between 8:00 a.m to 6:00 p.m. as proposed by the applicant; and
 - (ii) no public announcement system, whistle blowing, portable loudspeaker or any form of audio amplification system is allowed to be used on the Site, as proposed by the applicant, during the planning approval period.

4. Landscape

Comments of the Chief Town Planner/Urban Design and Landscape, Planning Department (CTP/UD&L, PlanD):

- no objection to the application from the landscape planning perspective as significant adverse impact on landscape resources is not anticipated.

5. **Drainage**

Comments of the Chief Engineer/Mainland North, Drainage Services Department (CE/MN, DSD):

- no in-principle objection to the application;
- based on the FI submitted (**Appendix Ia**), the drainage proposal is found to be identical to that approved under the previous application (No. A/YL-KTN/659) and the photos submitted had demonstrated that the drainage facilities had been implemented satisfactorily; and
- should the application be approved, an approval condition requiring maintenance of the drainage facilities for the development to his satisfaction or of the Board should be included.

6. **Fire Safety**

Comments of the Director of Fire Services (D of FS):

- no in-principle objection to the application subject to FSIs being provided to his satisfaction;
- based on the FI submitted (**Appendix Ia**), the FSIs proposal is considered acceptable. Should the application be approved, an approval condition requiring implementation of FSIs proposal to his satisfaction or of the Board should be included; and
- the applicant is reminded that if the proposed structure(s) is required to comply with the Buildings Ordinance (Cap. 123), detailed fire service requirements will be formulated upon receipt of formal submission of general building plans.

7. **Building Matters**

Comments of the Chief Building Surveyor/New Territories West, Buildings Department (CBS/NTW, BD):

- no objection to the application.

8. **Electrical Aspect**

Comments of the Director of Electrical and Mechanical Services (DEMS):

- no objection to the application.

9. **Environmental Hygiene**

Comments of the Director of Food and Environmental Hygiene (DFEH):

- no objection to the application.

10. District Officer's Comments

Comments of the District Officer (Yuen Long), Home Affairs Department (DO(YL), HAD):

- his office has not received any local's comment on the application and he has no comment on the application.

11. Other Departments

- the Project Manager (West), Civil Engineering and Development Department (PM(W), CEDD); the Chief Engineer/Construction, Water Supplies Department (CE/C, WSD); and the Commissioner of Police (C of P) have no adverse comment on/ no objection to the application.

Recommended Advisory Clauses

- (a) prior planning permission should have been obtained before commencing the applied use at the Site;
- (b) resolve any land issue relating to the development with other concerned owner(s) of the Site;
- (c) should the applicant fail to comply with the approval conditions again resulting in revocation of the planning permission, sympathetic consideration may not be given to any further applications;
- (d) to note the comments of the District Lands Officer/ Yuen Long, Lands Department (DLO/YL, LandsD) that:
 - the Site comprises Old Schedule Agricultural Lots held under the Block Government Lease which contains the restriction that no structures are allowed to be erected without the prior approval of the Government;
 - Lot 1345 in D.D. 107 is covered by Short Term Waiver (STW) No. 5246 to permit structures erected thereon for the purpose of “Temporary Animal Boarding Establishment”; and
 - should the application be approved, the STW holder(s) will need to apply to his office for modification of the STW conditions where appropriate. The owner(s) of the lot(s) without STW will need to apply to his office to permit the structures to be erected or regularize any irregularities on Site, if any. Besides, given the proposed use is temporary in nature, only application for regularization or erection of temporary structure(s) will be considered. Applications for any of the above will be considered by LandsD acting in the capacity as landlord or lessor at its sole discretion and there is no guarantee that such application(s) will be approved. If such application(s) is approved, it will be subject to such terms and conditions, including among others the payment of rent or fee, as may be imposed by the LandsD;
- (e) to note the comments of the Commissioner for Transport (C for T) that:
 - the Site is connected to the public road network via a section of a local access road which is not managed by Transport Department. The land status of the local access road should be checked with the LandD. Moreover, the management and maintenance responsibilities of the local access road should be clarified with the relevant lands and maintenance authorities accordingly;
- (f) to note the comments of Director of Environmental Protection (DEP) that:
 - the applicant is advised: (i) that the structures for animal boarding establishment should be enclosed with soundproofing materials with provision of 24-hour mechanical ventilation and air-conditioning system; (ii) to follow the requirements stipulated in “Code of Practice on Handling the Environmental Aspects of Temporary Uses and Open Storage Site”; (iii) to use dog masks for dogs allowed for outdoor activities to minimise the potential noise nuisance to the surrounding areas; (iv) to provide adequate supporting infrastructure / facilities for proper collection, treatment

and disposal of waste / wastewater generated from the proposed use. If septic tank and soakaway system will be used in case of unavailability of public sewer, its design and construction shall follow the requirements of EPD's Practice Note for Professional Person (ProPECC) PN 5/93 "Drainage Plans subject to Comment by the Environmental Protection Department" including completion of percolation test and certification by Authorized Person; and (v) to meet the statutory requirements under relevant pollution control ordinances;

(g) to note the comments of the Chief Highway Engineer/New Territories West, Highways Department (CHE/NTW, HyD) that:

- Fung Kat Heung Road is not maintained by his department;
- his department does not and will not maintain any access connecting the Site and San Tam Road; and
- adequate drainage measures should be provided to prevent surface water running from the Site to nearby public road and drains;

(h) to note the comments of the Director of Electrical and Mechanical Services (DEMS) that:

- in the interests of public safety and ensuring the continuity of electricity supply, the parties concerned with planning, designing, organizing and supervising any activity near the underground cable or overhead line under the mentioned works should approach the electricity supplier (i.e. CLP) for the requisition of cable plans (and overhead line alignment drawings, where applicable) to find out whether there is any underground cable and/or overhead line within and/or in the vicinity of the concerned site. The applicant is reminded to observe the Electricity Supply Lines (Protection) Regulation and the "Code of Practice on Working near Electricity Supply Lines" established under the Regulation when carrying out works in the vicinity of the electricity supply lines;

(i) to note the comments of the Director of Food and Environmental Hygiene (DFEH):

- if the proposal involves any commercial/trading activities, there should be no encroachment on the public place and no environmental nuisance should be generated to the surroundings. Its state should not be a nuisance or injurious or dangerous to health and surrounding environment. Any animal carcass/ parts shall be properly wrapped or bagged before disposal and in accordance with the relevant legislation. Also, for any waste generated from the activities in the premises, the applicant should handle on their own / at their expenses; and

(j) to note the comments of the Chief Building Surveyor/New Territories West, Buildings Department (CBS/NTW, BD) that:

- for unauthorized building works (UBW) erected on leased land, enforcement action may be taken by the BD to effect their removal in accordance with the prevailing enforcement policy against UBW as and when necessary. The granting of any planning approval should not be construed as an acceptance of any existing building works or UBW on the Site under the Buildings Ordinance (BO);
- before any new building works (including containers/open sheds as temporary buildings, demolition and land filling, etc.) are to be carried out on the Site, prior

approval and consent of the BD should be obtained, otherwise they are UBW under BO. An Authorized Person (AP) should be appointed as the coordinator for the proposed building works in accordance with the BO;

- the Site shall be provided with means of obtaining access thereto from a street and emergency vehicular access in accordance with Regulations 5 and 41D of the Building (Planning) Regulations (B(P)R) respectively;
- the Site does not abut on a specified street of not less than 4.5m wide and its permitted development intensity shall be determined under Regulation 19(3) of the B(P)R at the building plan submission stage;
- any temporary shelters or converted containers for office, storage, washroom or other uses are considered as temporary buildings are subject to the control of Part VII of the B(P)R;
- if the applied use under application is subject to issue of a license, the applicant should be reminded that any existing structures on the Site intended to be used for such purposes are required to comply with the building safety and other relevant requirements as may be imposed by the licensing authority; and
- detailed checking under the BO will be carried out at building plan submission stage.

☐ Urgent ☐ Return Receipt Requested ☐ Sign ☐ Encrypt ☐ Mark Subject Restricted ☐ Expand personal&publi



A/YL-KTN/836 DD 107 Kam Tin
10/06/2022 01:38

From: [REDACTED]
To: tpbpd <tpbpd@pland.gov.hk>
File Ref:

A/YL-KTN/659

Lots 1345 (Part) and 1346 (Part) in D.D. 107, Kam Tin

Site area 2,384m²

Zoning : "Agriculture"

Applied Use : Animal Boarding Establishment / 5 vehicle parking / Filling of Land / 5 Years

Dear TPB Members,

659 - Approved 16 Aug 2019. But conditions were never fulfilled. But Applicant knows how to milk the system, another application with a slight variation on site size and good to go for another 5 years because MEMBERS WILL NOT ASK ANY QUESTIONS.

But members do have a duty to do so :

Judge Au High Court TPB Country Park Enclaves JR Nov 2017

"The TPB had failed to properly inquire into the matters raised by the above representations as to whether the proposed [village type development] zoning was based on the genuine needs of the indigenous villagers."

"I therefore accept the applicant's submissions that in making the TPB Decision, the TPB had failed to carry out its duty of inquiry in relation to this issue."

This is clearly nothing more than an ongoing brownfield operation.

Mary Mulvihill

From: [REDACTED]
To: tpbpd <tpbpd@pland.gov.hk>
Date: Thursday, 16 May 2019 4:33 AM CST
Subject: A/YL-KTN/659 DD 107 Kam Tin

A/YL-KTN/659

Lots 1345 (Part) and 1346 (Part) in D.D. 107, Kam Tin
Site area 2,474m²
Zoning : "Agriculture"
Applied Use : Animal Boarding Establishment / 7 vehicle parking

Dear TPB Members,

This site and the area around it is Brownfield Kingdom, a motley collection of all sorts of undesirable activities.

This application is obviously to legitimize an ongoing unapproved amenity.

I would remind members that they have a duty not only towards the health and wellbeing of residents but also to animals.

For far too long these No Names applications with zero information on the applicants status and suitability with regard to caring for animals have been routinely rubber stamped.

Consequently the result is significant cruelty to animals.

<https://www.scmp.com/news/hong-kong/law-and-crime/article/3008003/animal-shelter-nightmare-rescue-continues-new>

Animal shelter nightmare: inspectors discover 36 dead cats and dogs at decrepit New Territories facility as rescue mission continues

Eight cats and 28 dogs found dead 'on the ground, beds, cupboards or in cages'

Inspector believes many died of thirst, starvation or disease

Is this a registered facility? Has it been inspected? Is it a 'puppy mill'? Do Ag and Fish even know it exists? Moreover the site is zoned for agriculture, the toxic waste has to go somewhere, obviously into the ground or nearby streams. This is poisoning land.

Unfortunately there are far too many applications being processed at each meeting showing an urgent need for more Rural Board meetings each month as items are rushed through without a proper and necessary perusal of the facts.

Mary Mulvihill