



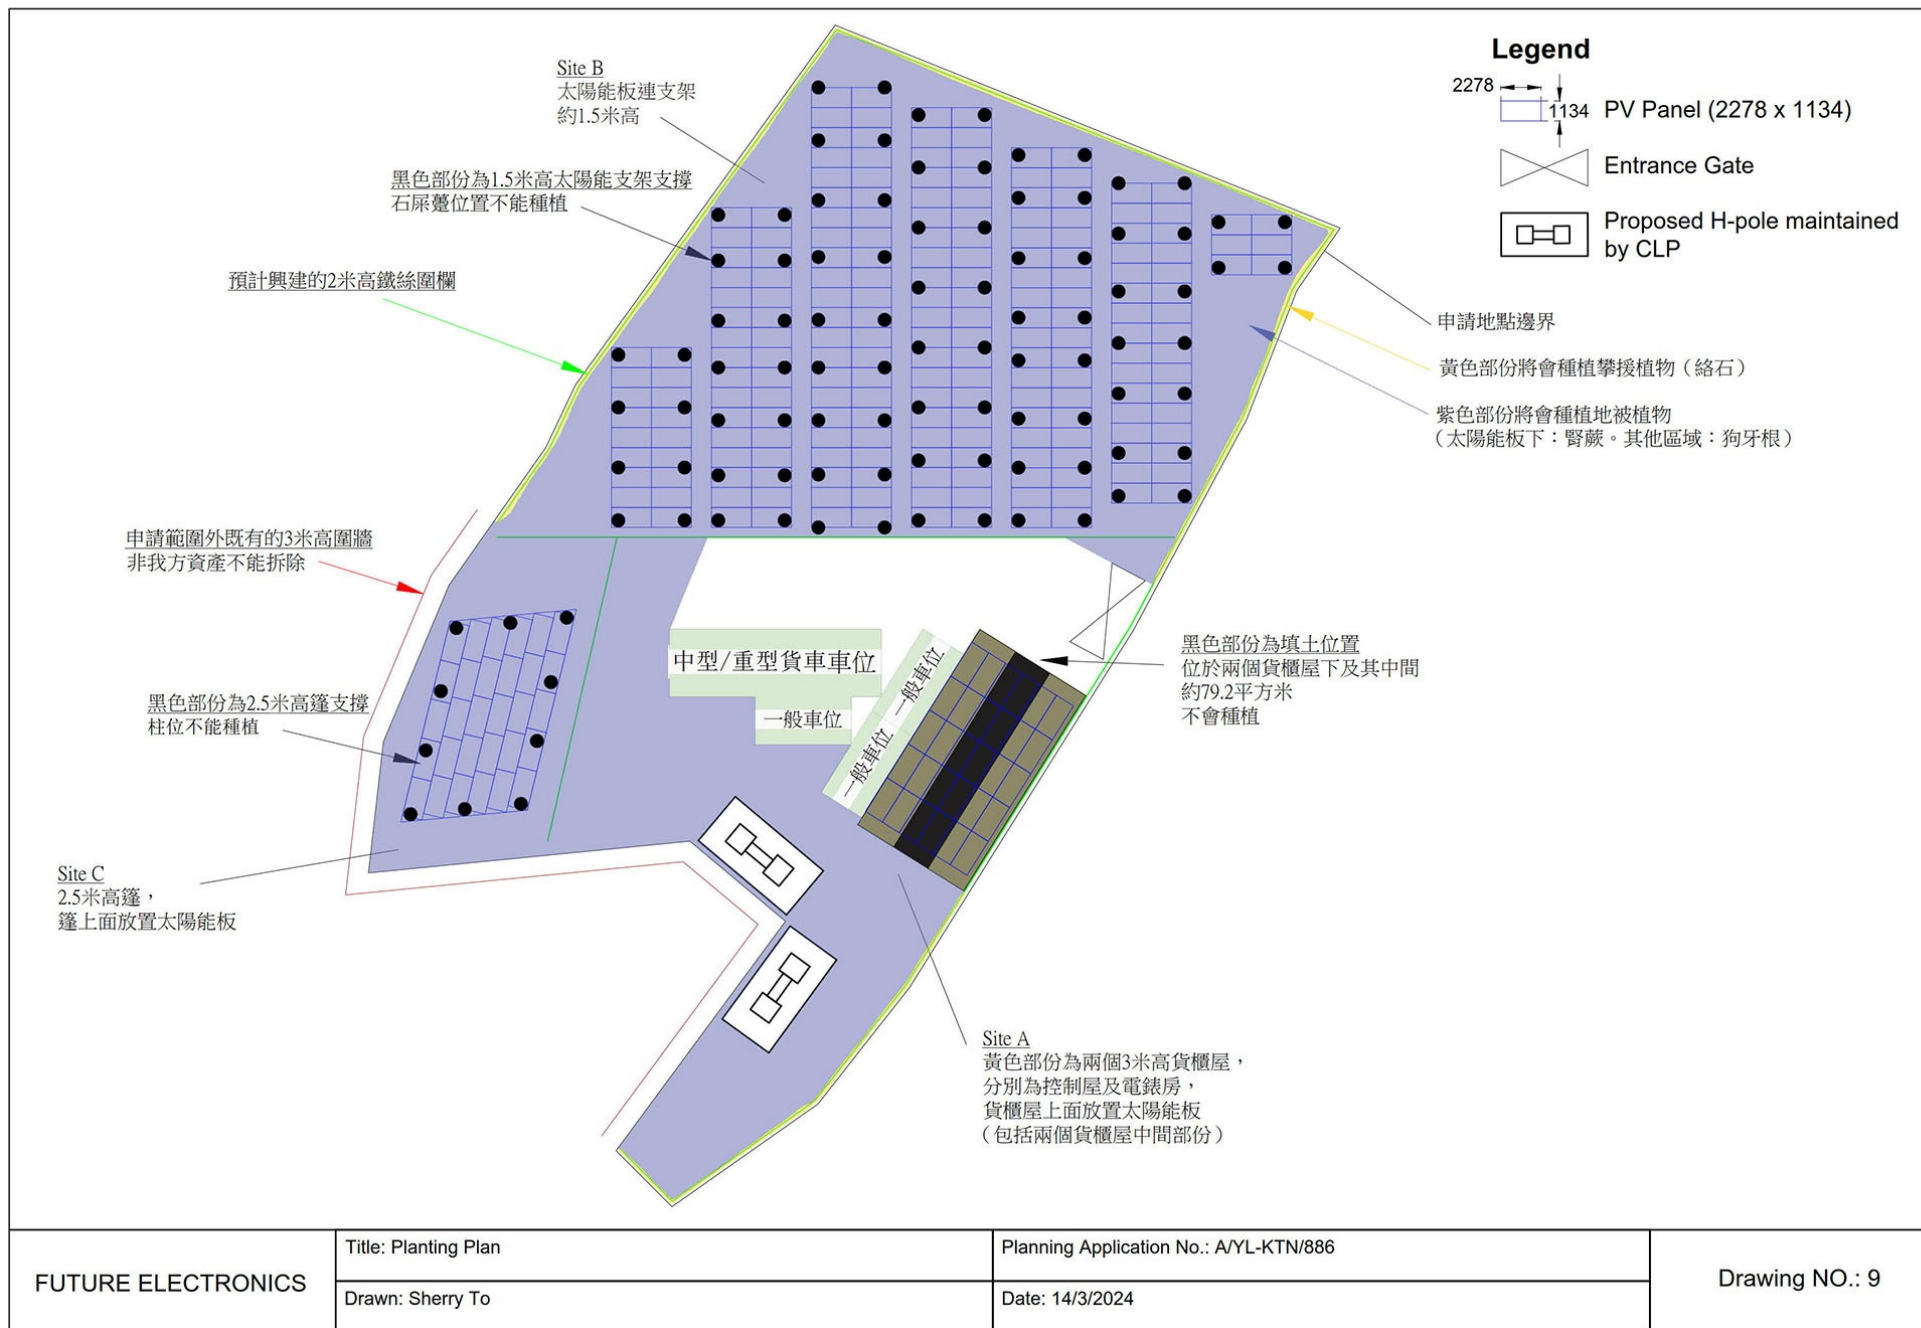

(摘錄自申請人於14. 3. 2024呈交的進一步資料)
(Extract from Applicant's Further
Information Submitted on 14.3.2024)

參考編號
REFERENCE No.
A/YL-KTN/886

繪圖
DRAWING
FA - 1

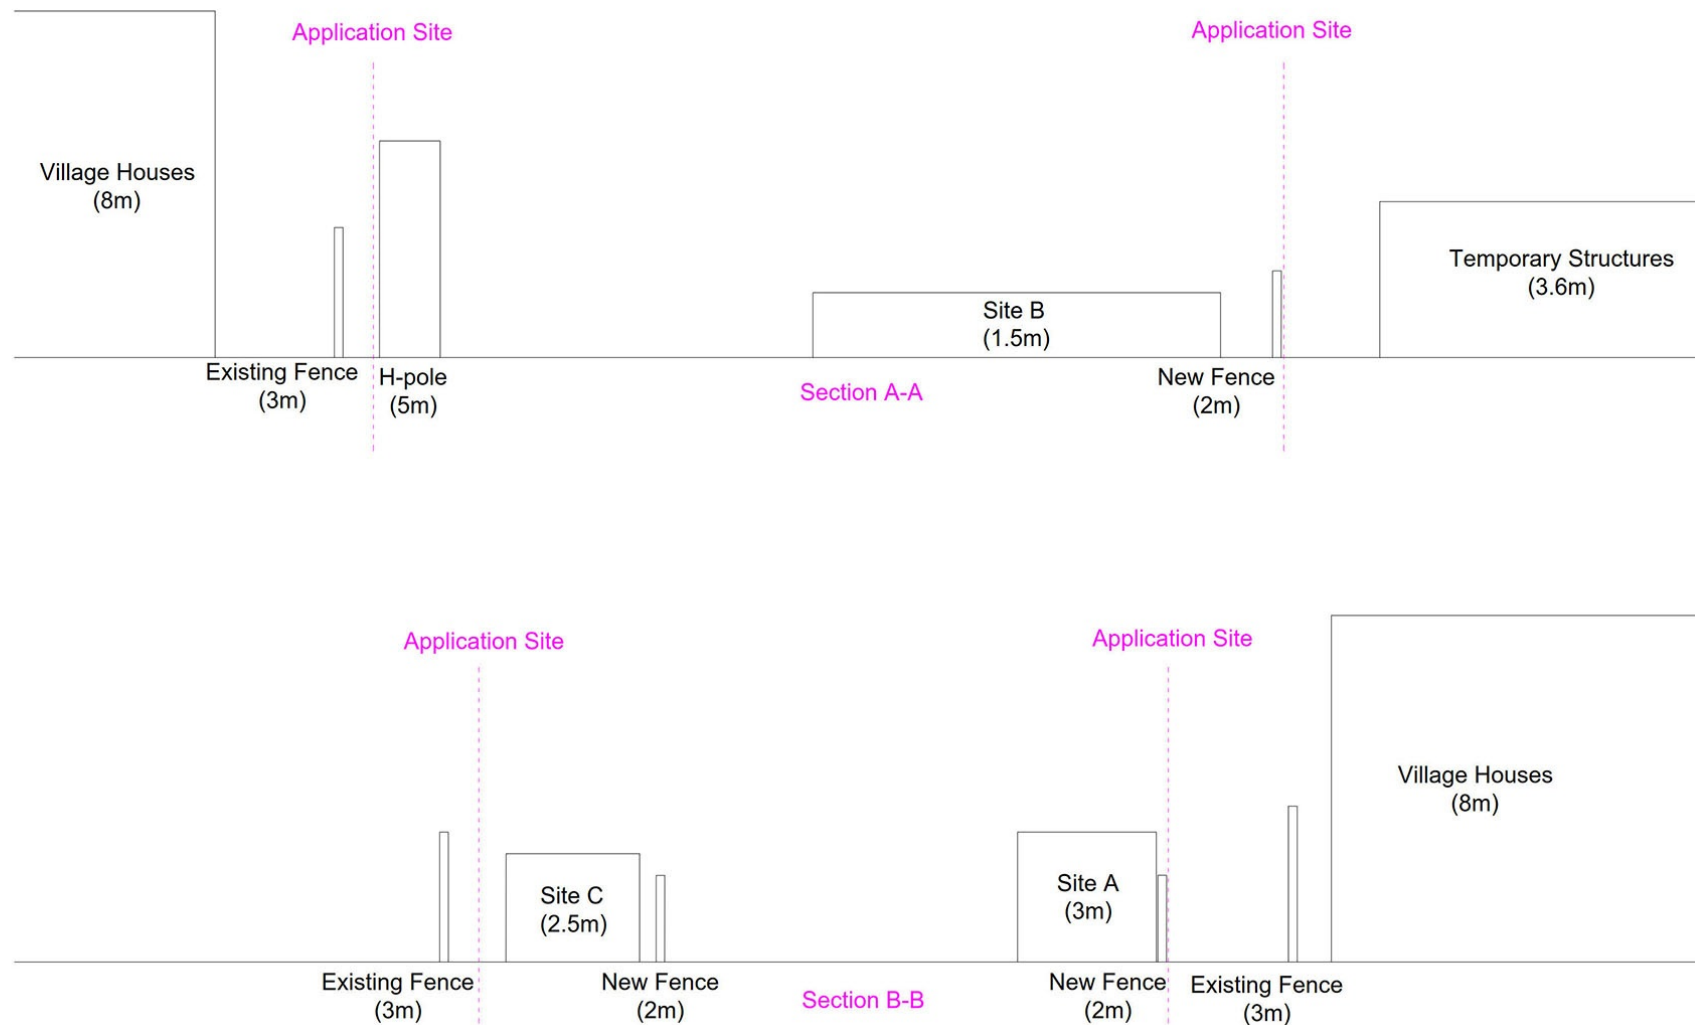


FUTURE ELECTRONICS	Title: Section Drawing of A-A and B-B	Planning Application No.: A/YL-KTN/886	Drawing NO.:7
	Drawn: Sherry To	Date: 27/11/2023	

(摘錄自申請人於14. 3. 2024呈交的進一步資料)
(Extract from Applicant's Further
Information Submitted on 14.3.2024)

參考編號
REFERENCE No.
A/YL-KTN/886


繪圖
DRAWING
FA - 3

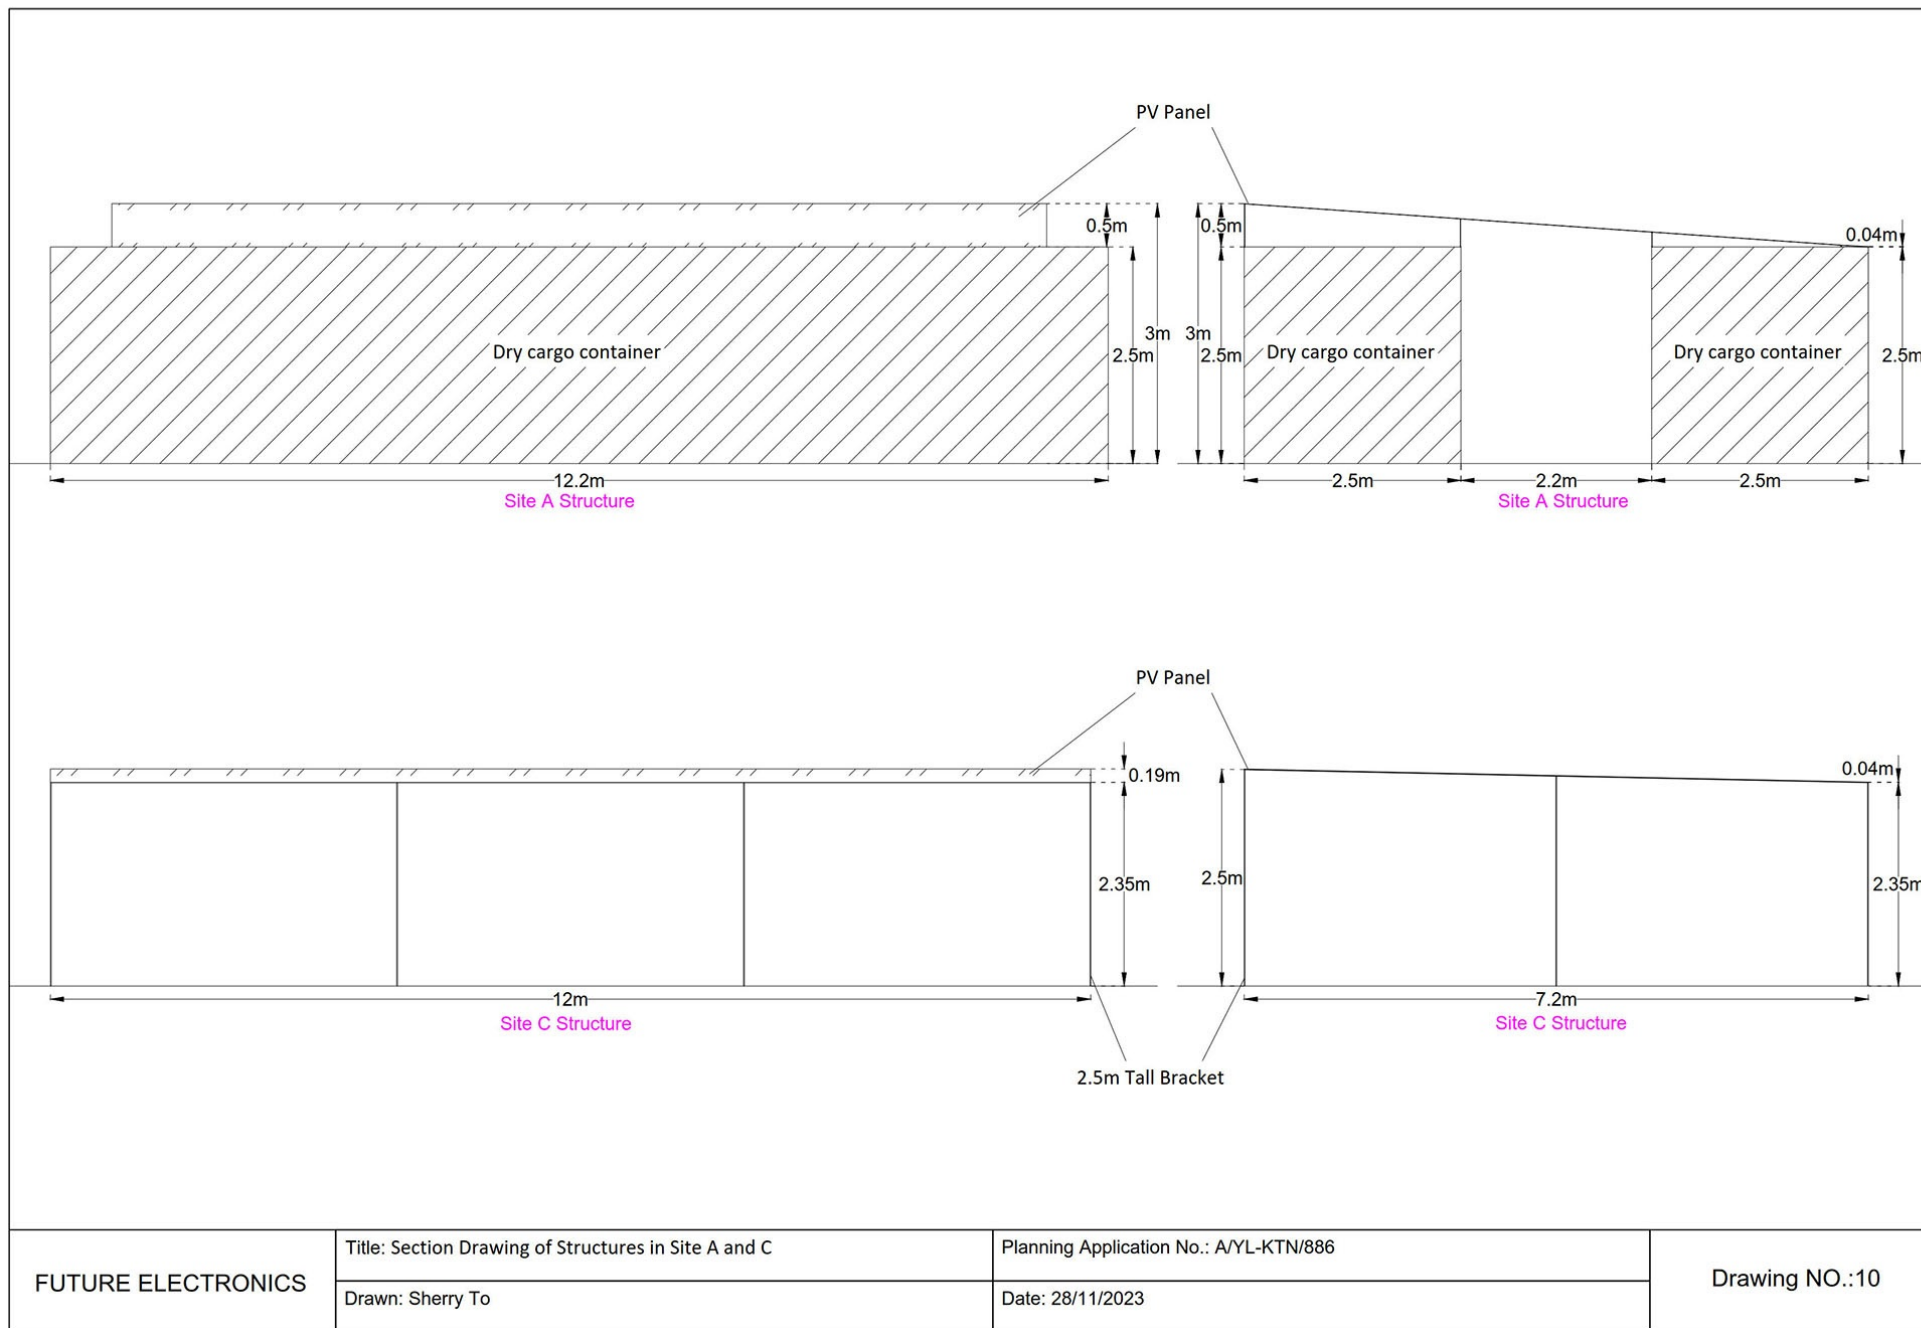

(摘錄自申請人於14. 3. 2024呈交的進一步資料)
(Extract from Applicant's Further
Information Submitted on 14.3.2024)

參考編號
REFERENCE No.
A/YL-KTN/886

繪圖
DRAWING
FA - 4

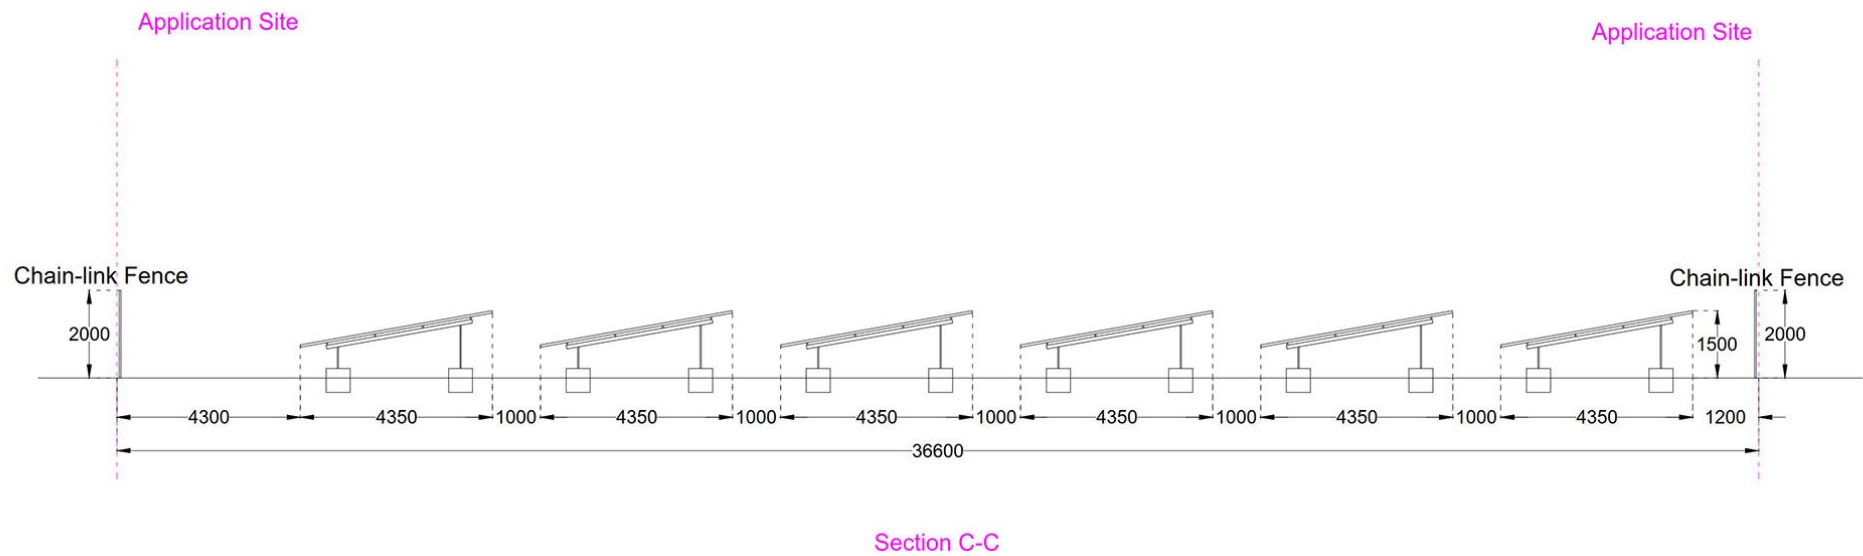


FUTURE ELECTRONICS	Title: Section Drawing of C-C (Structures in Site B)	Planning Application No.: A/YL-KTN/886	Drawing NO.:12
	Drawn: Sherry To	Date: 30/10/2023	

(摘錄自申請人於14. 3. 2024呈交的進一步資料)
(Extract from Applicant's Further
Information Submitted on 14.3.2024)

參考編號
REFERENCE No.
A/YL-KTN/886


繪圖
DRAWING
FA - 5

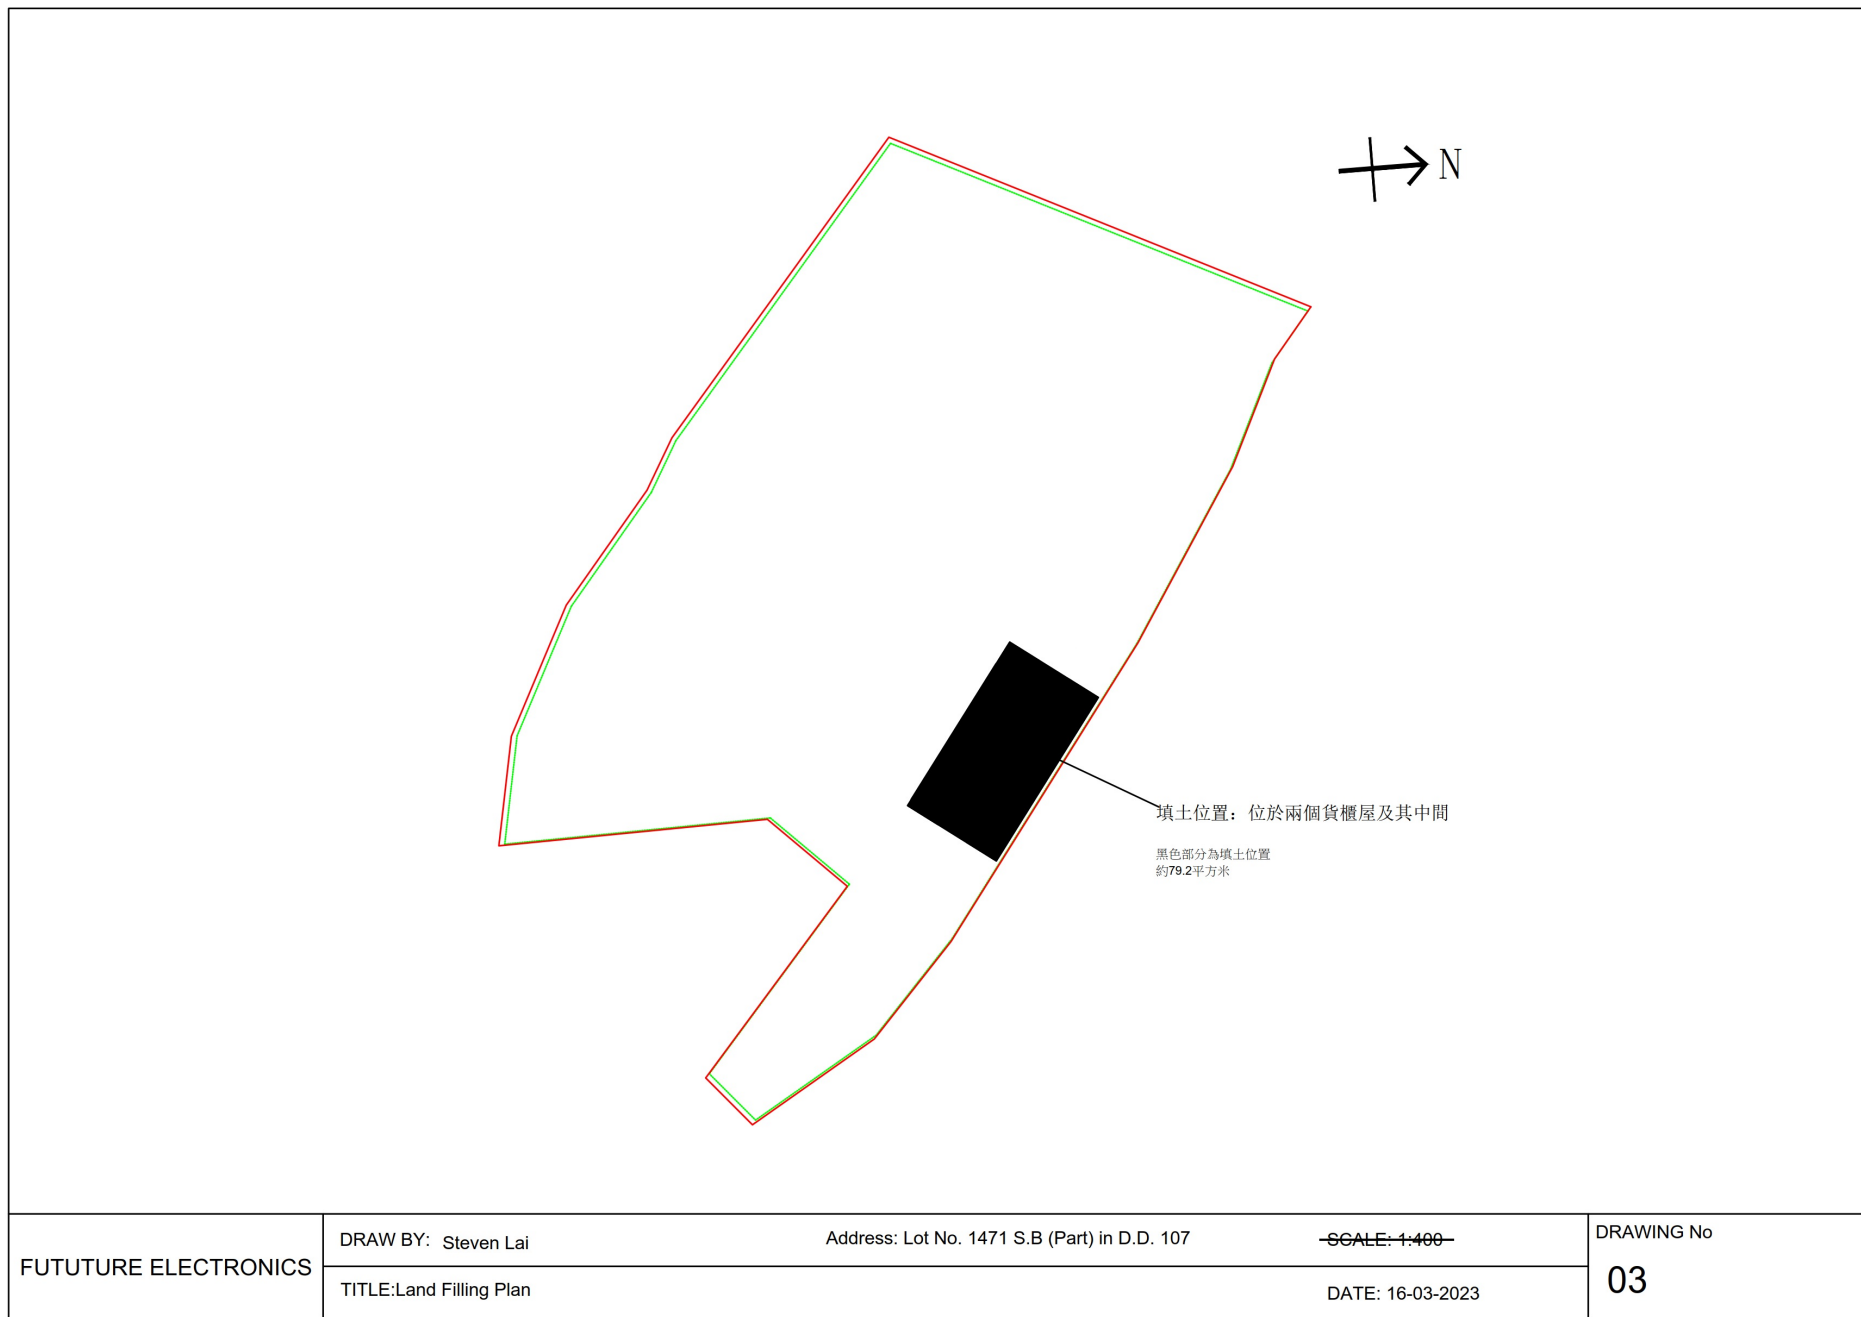

(摘錄自申請人於2.5.2024呈交的進一步資料)
(Extract from Applicant's Further
Information Submitted on 2.5.2024)

參考編號
REFERENCE No.
A/YL-KTN/886

繪圖
DRAWING
FA - 6

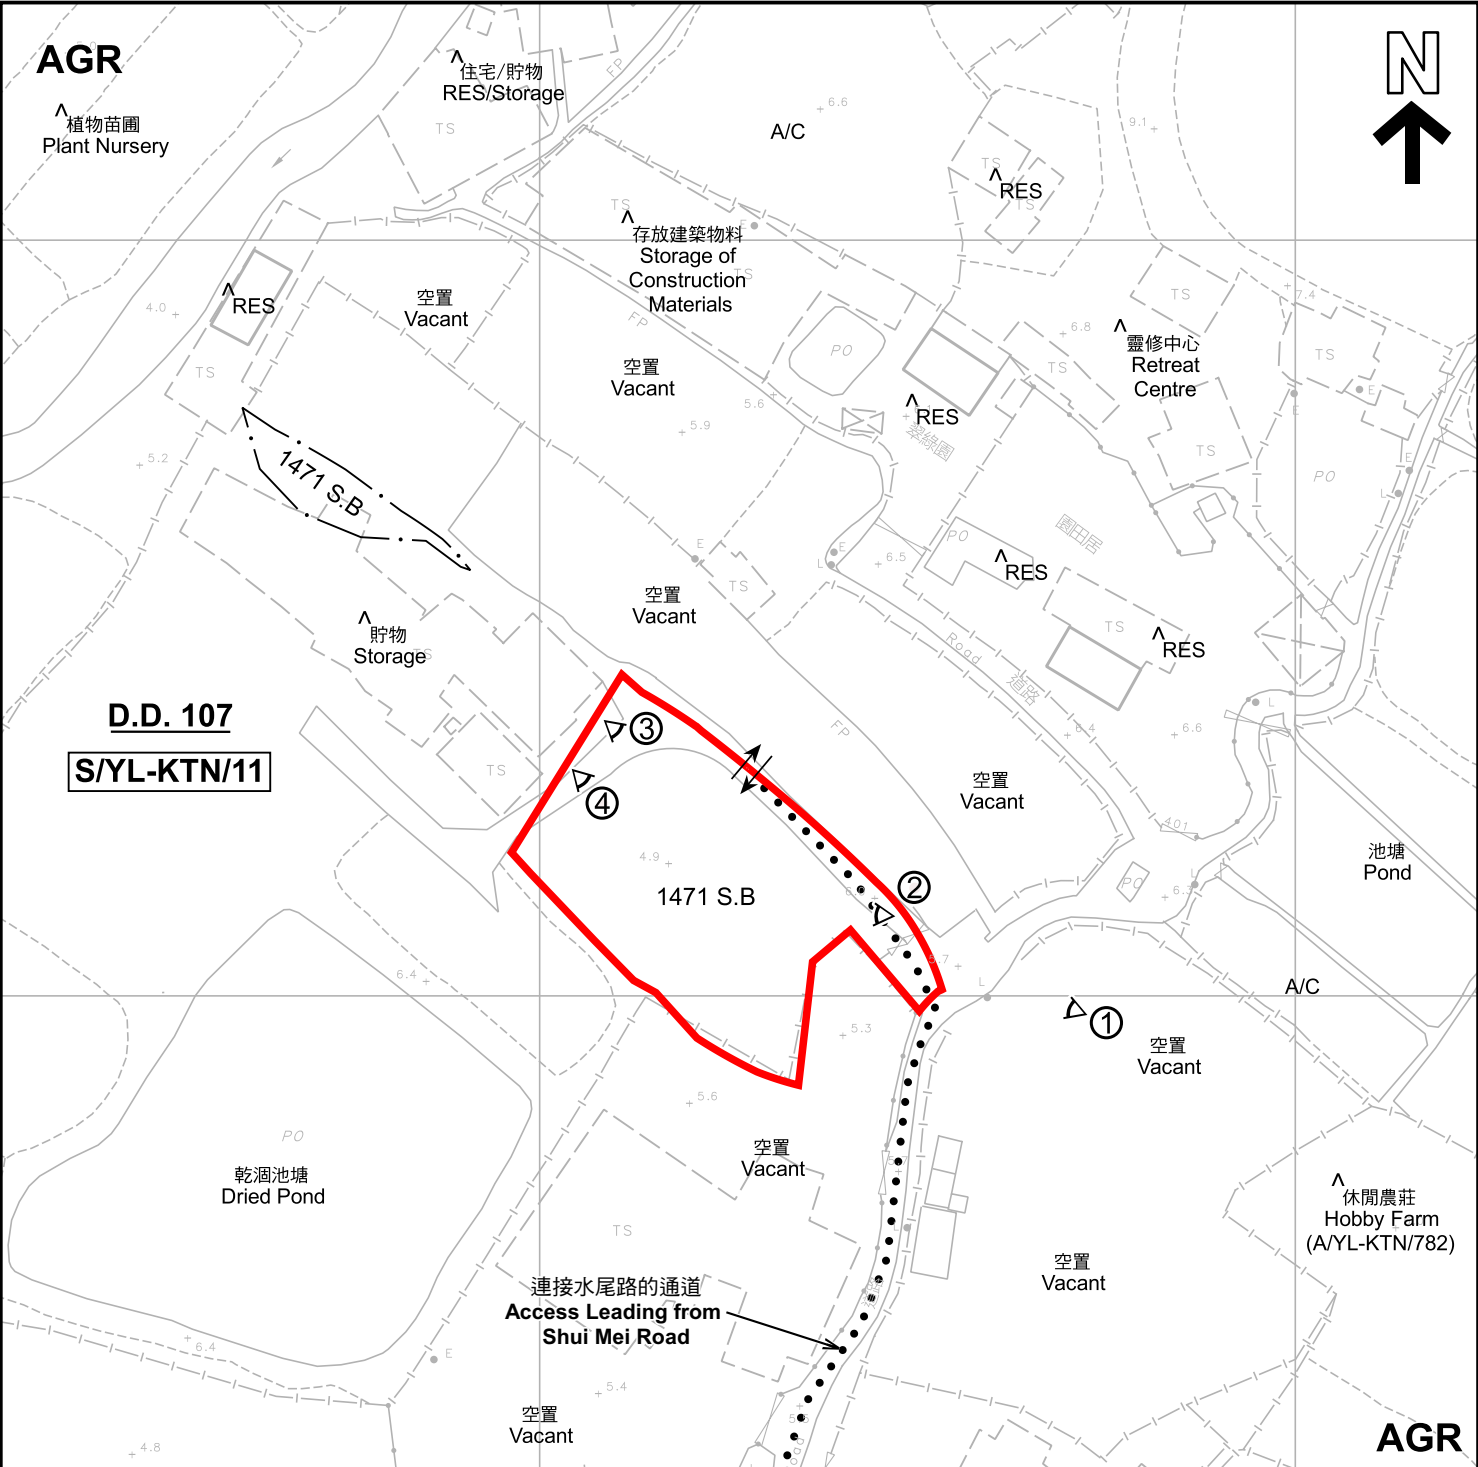

圖例 **LEGEND**

申請地點(界線只作識別用)

APPLICATION SITE
(BOUNDARY FOR IDENTIFICATION
PURPOSE ONLY)

AGR

農業
AGRICULTURE

RES

住用構築物
RESIDENTIAL STRUCTURES

A/C

常耕農地
CULTIVATED AGRICULTURAL LAND

① ◁

實地照片的觀景點
VIEWING POINT OF SITE PHOTO

↔

入口/出口
INGRESS / EGRESS

- 註釋 Notes :
- (1)

2024年3月22日勘測的土地用途
Land uses shown on this plan are in accordance with the land use survey conducted by the Planning Department on 22.3.2024
- (2) *

土地用途跟1992年2月勘測的土地用途一致
Indicates that the use is the same as that revealed by the land use survey conducted by the Planning Department in Feb 1992
- (3) ^

土地用途跟1992年2月勘測的土地用途有別
Indicates that the use is different from that revealed by the land use survey conducted by the Planning Department in Feb 1992

本摘要圖於2024年4月17日擬備，
所根據的資料為測量圖編號
6-NE-2C 及 7A
EXTRACT PLAN PREPARED ON 17.4.2024
BASED ON SURVEY SHEETS No.
6-NE-2C & 7A

平面圖 **SITE PLAN**


擬議公用事業設施裝置
(太陽能發電系統及電線杆連變壓器)及填土工程
新界元朗水尾村丈量約份第107約地段第1471號B分段(部分)
PROPOSED PUBLIC UTILITY INSTALLATION
(SOLAR ENERGY SYSTEM AND POLE WITH TRANSFORMER)
AND FILLING OF LAND
LOT 1471 S.B (PART) IN D.D. 107, SHUI MEI TSUEN,
YUEN LONG, NEW TERRITORIES
SCALE 1 : 1 000 比例尺

米 20 0 20 40 米
METRES

規劃署
PLANNING
DEPARTMENT

參考編號
REFERENCE No.
A/YL-KTN/886

圖 PLAN
FA-2

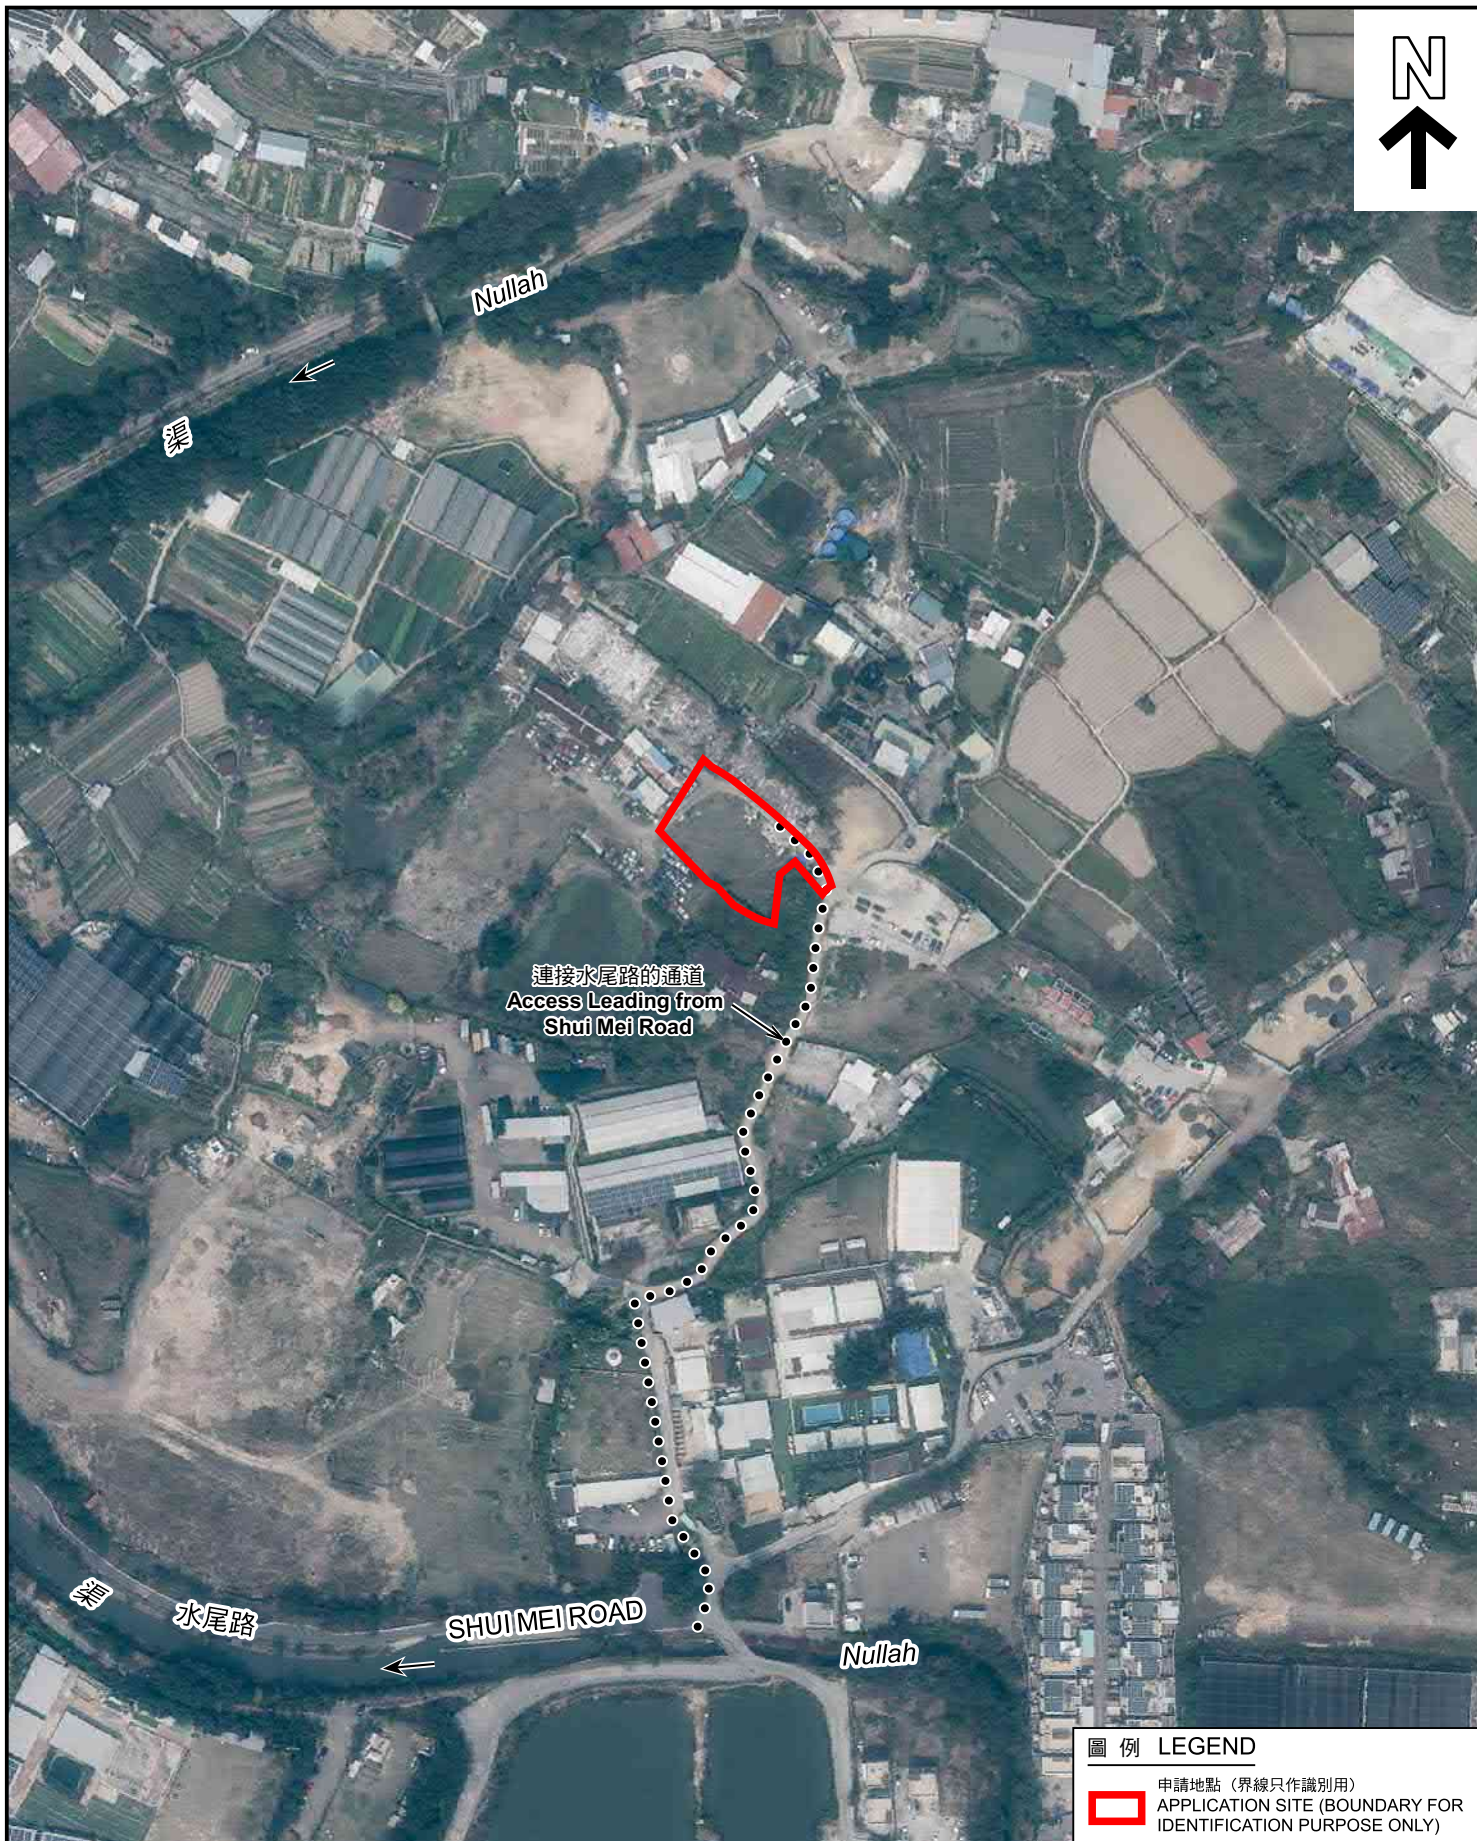

航攝照片 AERIAL PHOTO

本摘要圖於2024年4月17日擬備，
所根據的資料為地政總署於2023年2月24日
拍得的航攝照片編號 E188627C
EXTRACT PLAN PREPARED ON 17.4.2024
BASED ON AERIAL PHOTO No.
E188627C TAKEN ON 24.2.2023
BY LANDS DEPARTMENT

擬議公用事業設施裝置
(太陽能發電系統及電線杆連變壓器) 及填土工程
新界元朗水尾村丈量約份第107約地段第1471號B分段 (部分)
PROPOSED PUBLIC UTILITY INSTALLATION
(SOLAR ENERGY SYSTEM AND POLE WITH TRANSFORMER)
AND FILLING OF LAND
LOT 1471 S.B (PART) IN D.D. 107, SHUI MEI TSUEN,
YUEN LONG, NEW TERRITORIES

規劃署
PLANNING
DEPARTMENT



參考編號
REFERENCE No.
A/YL-KTN/886

圖 PLAN
FA-3



申請地點界線只作識別用 APPLICATION SITE BOUNDARY FOR IDENTIFICATION PURPOSE ONLY

實地照片 SITE PHOTOS

擬議公用事業設施裝置
(太陽能發電系統及電線杆連變壓器) 及填土工程
新界元朗水尾村丈量約份第107約地段第1471號B分段 (部分)
PROPOSED PUBLIC UTILITY INSTALLATION
(SOLAR ENERGY SYSTEM AND POLE WITH TRANSFORMER)
AND FILLING OF LAND
LOT 1471 S.B (PART) IN D.D. 107, SHUI MEI TSUEN,
YUEN LONG, NEW TERRITORIES

規劃署
PLANNING
DEPARTMENT



參考編號
REFERENCE No.
A/YL-KTN/886

圖 PLAN
FA-4

本圖於2024年4月17日擬備，所根據的
資料為攝於2024年3月22日的實地照片
PLAN PREPARED ON 17.4.2024
BASED ON SITE PHOTOS
TAKEN ON 22.3.2024