


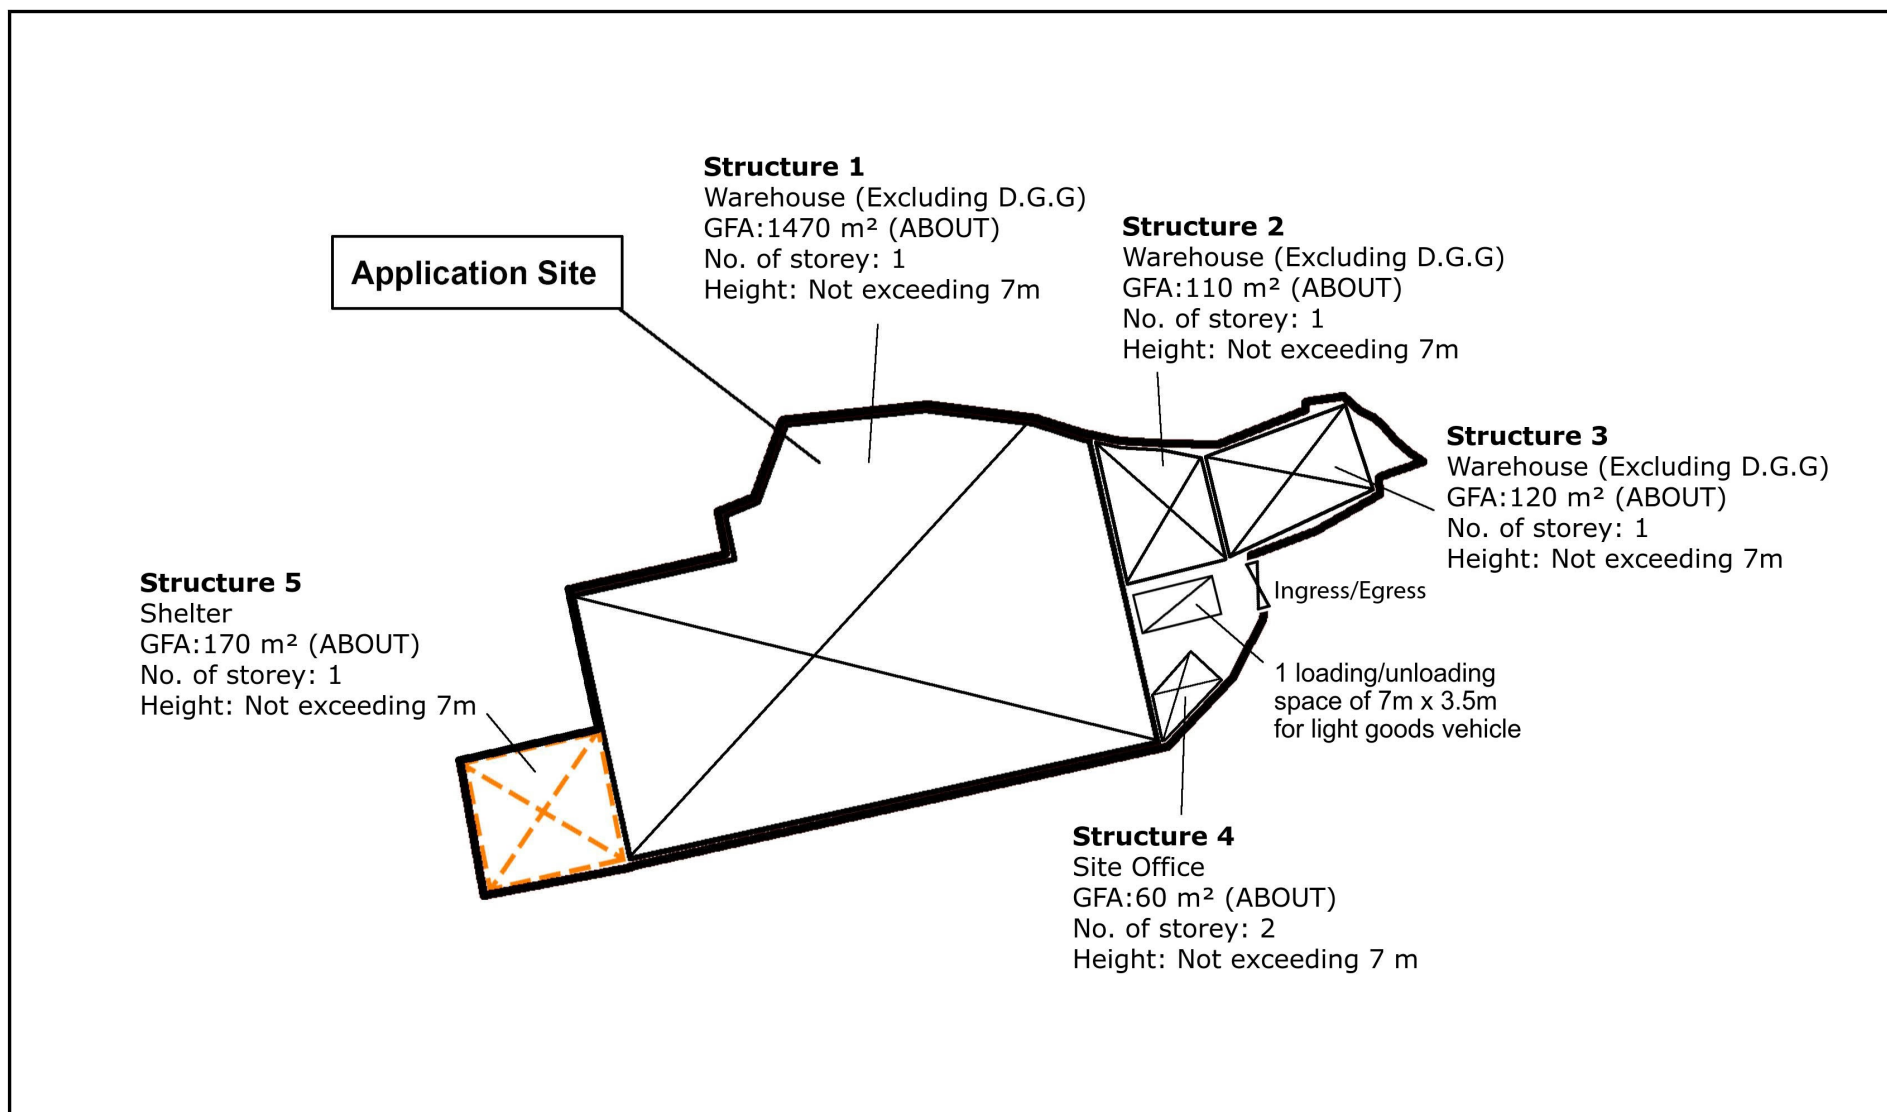


 Allgen Land Planning 全堅土地規劃	Project 項目名稱: Proposed Temporary Warehouse (Excluding Dangerous Goods Godown) with Ancillary Facilities for a Period of 3 Years and Associated Filling of Land at Lots 552 RP (Part) and 553 (Part) in D.D. 113 and Adjoining Government Land, Kam Tin, Yuen Long, New Territories	Drawing Title 圖紙標題: Layout Plan Drawing No. 圖號: 202480813	Remarks 備註:  Light goods vehicle  Structure  Rain shelter
---	---	--	--

(摘錄自申請人於 22.8.2024 呈交的申請書)
(Extract from Applicant's Submission of 22.8.2024)

參考編號
REFERENCE No.
A/YL-KTS/1020

繪圖
DRAWING
A - 1

Application Site

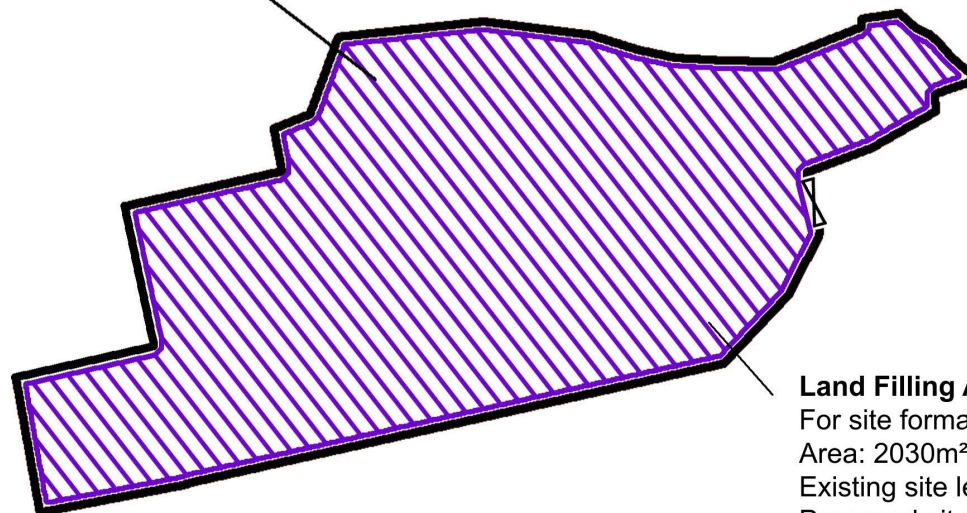

Land Filling Area

For site formation of structures and circulation path
 Area: 2030m² (ABOUT)
 Existing site level: +23.4mPD (ABOUT)
 Proposed site level: +23.6mPD (ABOUT)
 Depth of land filling : No more than 0.2m
 Land Filling Materials : Concrete



Project 項目名稱:

Proposed Temporary Warehouse (Excluding Dangerous Goods Godown) with Ancillary Facilities for a Period of 3 Years and Associated Filling of Land at Lots 552 RP (Part) and 553 (Part) in D.D. 113 and Adjoining Government Land, Kam Tin, Yuen Long, New Territories

Drawing Title 圖紙標題:

Paved Ratio Plan

Drawing No. 圖號:

202480813

Remarks 備註:

 Land filling area


(摘錄自申請人於 22. 8. 2024 呈交的申請書)
 (Extract from Applicant's
 Submission of 22.8.2024)

參考編號

REFERENCE No.
 A/YL-KTS/1020

繪圖

DRAWING
 A - 2

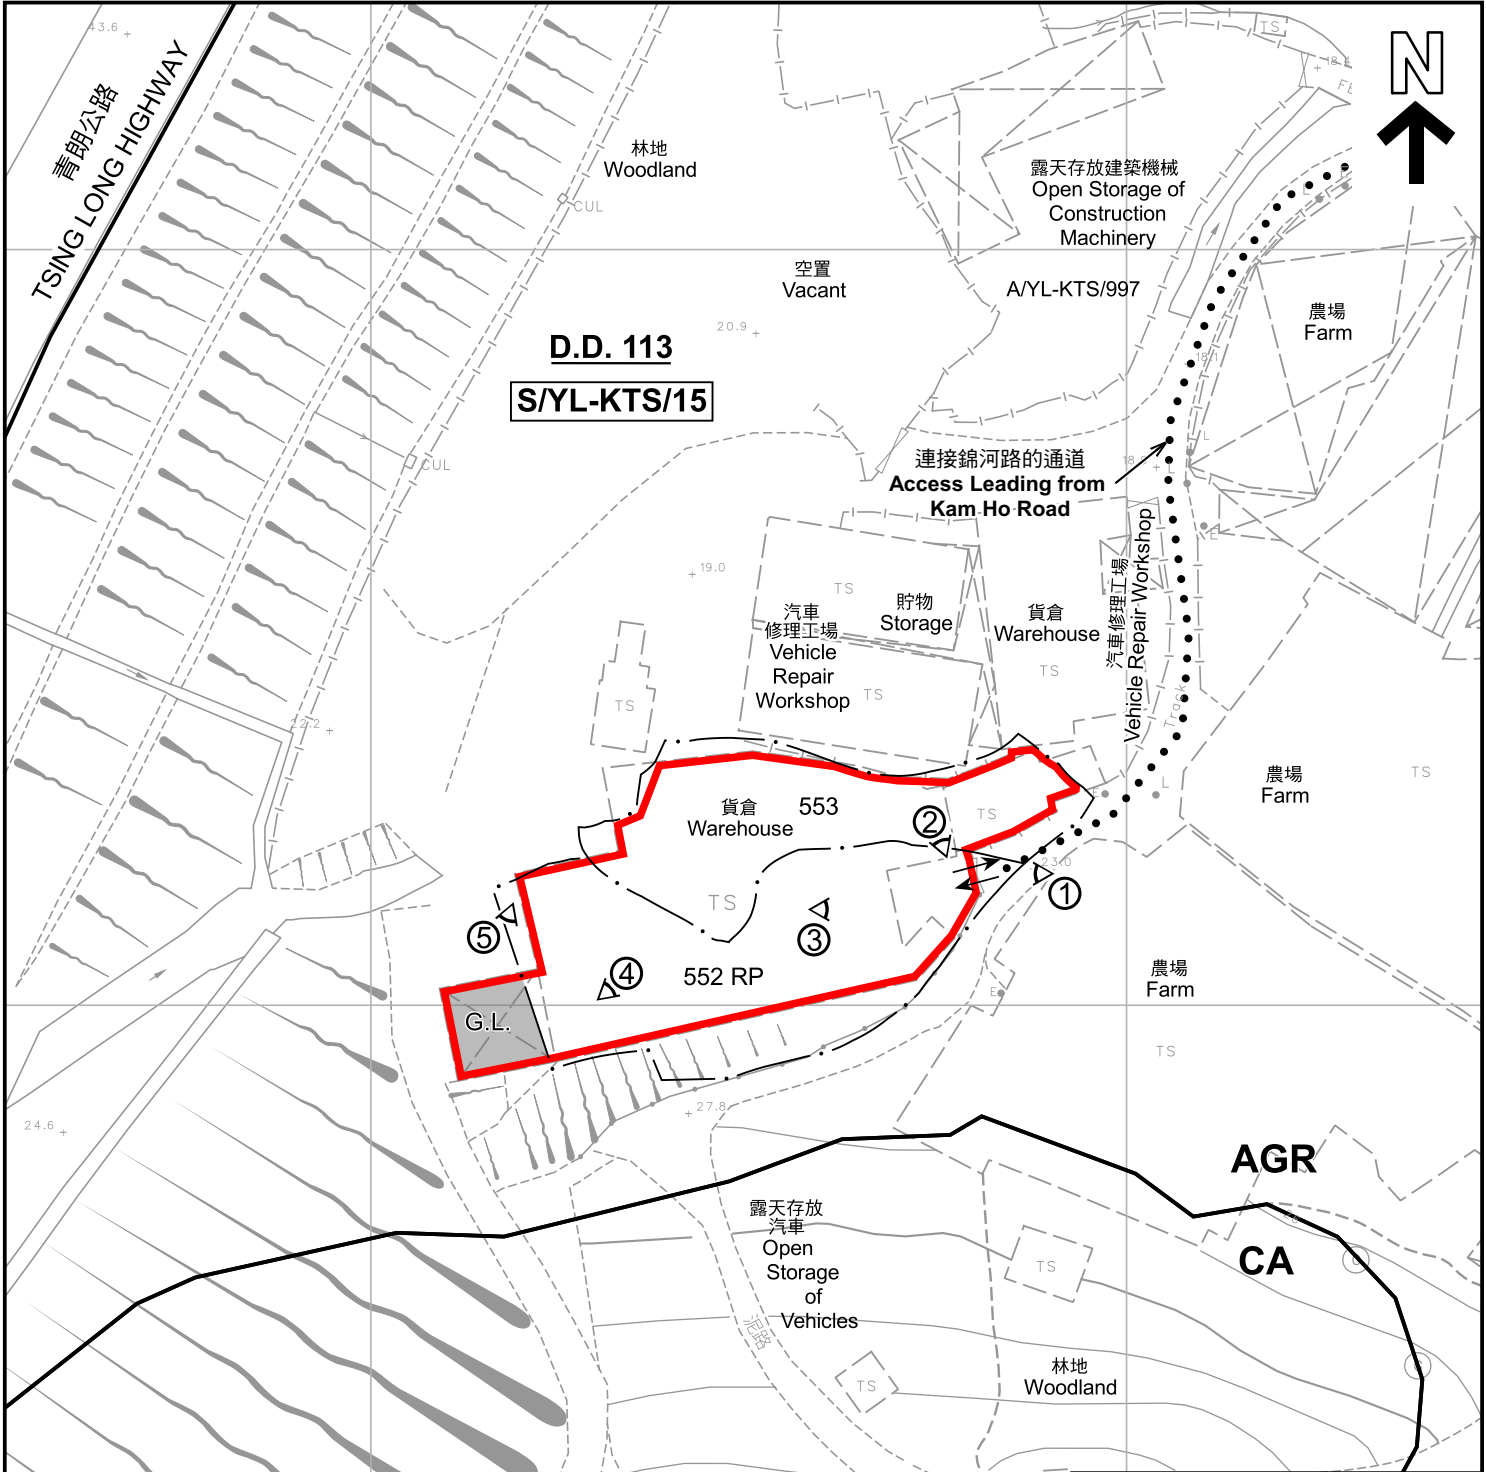

註釋 Notes :

2024年9月5日勘測的土地用途
Land uses shown on this plan are in accordance with the land use survey conducted by the Planning Department on 5.9.2024

圖例 LEGEND

- 申請地點(界線只作識別用)
APPLICATION SITE (BOUNDARY FOR IDENTIFICATION PURPOSE ONLY)
- AGR** 農業
AGRICULTURE
- CA** 自然保育區
CONSERVATION AREA
- G.L.** 政府土地
GOVERNMENT LAND
- ① ◁ 實地照片的觀景點
VIEWING POINT OF SITE PHOTO
- ↔ 入口/出口
INGRESS / EGRESS

本摘要圖於2025年1月13日擬備，
所根據的資料為測量圖編號
6-NE-22C 及 6-SE-2A
EXTRACT PLAN PREPARED ON 13.1.2025
BASED ON SURVEY SHEETS No.
6-NE-22C & 6-SE-2A

平面圖 SITE PLAN

擬議臨時貨倉(危險品倉庫除外)連附屬設施(為期3年)及相關的填土工程
新界元朗錦田丈量約份第113約地段第552號餘段(部分)
及第553號(部分)和毗連政府土地
PROPOSED TEMPORARY WAREHOUSE (EXCLUDING
DANGEROUS GOODS GODOWN) WITH ANCILLARY FACILITIES
FOR A PERIOD OF 3 YEARS AND ASSOCIATED FILLING OF LAND
LOTS 552 RP (PART) AND 553 (PART) IN D.D. 113 AND ADJOINING
GOVERNMENT LAND, KAM TIN, YUEN LONG, NEW TERRITORIES
SCALE 1 : 1 000 比例尺

米 20 0 20 40 米
METRES

規劃署
PLANNING
DEPARTMENT

參考編號
REFERENCE No.
A/YL-KTS/1020

圖 PLAN
A-2



圖例 LEGEND

-  申請地點 (界線只作識別用)
APPLICATION SITE (BOUNDARY FOR IDENTIFICATION PURPOSE ONLY)
-  入口/出口
INGRESS / EGRESS

本摘要圖於2025年1月2日擬備，
所根據的資料為地政總署於2023年10月5日
拍得的航攝照片編號 E209716C 及 E209718C
EXTRACT PLAN PREPARED ON 2.1.2025
BASED ON AERIAL PHOTOS No.
E209716C & E209718C TAKEN ON 5.10.2023
BY LANDS DEPARTMENT

航攝照片 AERIAL PHOTO

擬議臨時貨倉(危險品倉庫除外)連附屬設施(為期3年)及相關的填土工程
新界元朗錦田丈量約份第113約地段第552號餘段(部分)
及第553號(部分)和毗連政府土地
PROPOSED TEMPORARY WAREHOUSE (EXCLUDING
DANGEROUS GOODS GODOWN) WITH ANCILLARY FACILITIES
FOR A PERIOD OF 3 YEARS AND ASSOCIATED FILLING OF LAND
LOTS 552 RP (PART) AND 553 (PART) IN D.D. 113 AND ADJOINING
GOVERNMENT LAND, KAM TIN, YUEN LONG, NEW TERRITORIES

規劃署
PLANNING
DEPARTMENT



參考編號
REFERENCE No.
A/YL-KTS/1020

圖 PLAN
A-3



申請地點界線只作識別用 APPLICATION SITE BOUNDARY FOR IDENTIFICATION PURPOSE ONLY

實地照片 SITE PHOTOS

本圖於2025年1月2日擬備，所根據的資料為攝於2024年9月5日的實地照片
PLAN PREPARED ON 2.1.2025
BASED ON SITE PHOTOS
TAKEN ON 5.9.2024

擬議臨時貨倉(危險品倉庫除外)連附屬設施(為期3年)及相關的填土工程
新界元朗錦田丈量約份第113約地段第552號餘段(部分)
及第553號(部分)和毗連政府土地
PROPOSED TEMPORARY WAREHOUSE (EXCLUDING
DANGEROUS GOODS GODOWN) WITH ANCILLARY FACILITIES
FOR A PERIOD OF 3 YEARS AND ASSOCIATED FILLING OF LAND
LOTS 552 RP (PART) AND 553 (PART) IN D.D. 113 AND ADJOINING
GOVERNMENT LAND, KAM TIN, YUEN LONG, NEW TERRITORIES

規劃署
PLANNING
DEPARTMENT



參考編號
REFERENCE No.
A/YL-KTS/1020

圖 PLAN
A-4a



申請地點界線只作識別用 APPLICATION SITE BOUNDARY FOR IDENTIFICATION PURPOSE ONLY

實地照片 SITE PHOTOS

本圖於2025年1月2日擬備，所根據的資料為攝於2024年9月5日的實地照片
PLAN PREPARED ON 2.1.2025
BASED ON SITE PHOTOS
TAKEN ON 5.9.2024

擬議臨時貨倉(危險品倉庫除外)連附屬設施(為期3年)及相關的填土工程
新界元朗錦田丈量約份第113約地段第552號餘段(部分)
及第553號(部分)和毗連政府土地
PROPOSED TEMPORARY WAREHOUSE (EXCLUDING
DANGEROUS GOODS GODOWN) WITH ANCILLARY FACILITIES
FOR A PERIOD OF 3 YEARS AND ASSOCIATED FILLING OF LAND
LOTS 552 RP (PART) AND 553 (PART) IN D.D. 113 AND ADJOINING
GOVERNMENT LAND, KAM TIN, YUEN LONG, NEW TERRITORIES

規劃署
PLANNING
DEPARTMENT



參考編號
REFERENCE No.
A/YL-KTS/1020

圖 PLAN
A-4b