

2023年 10月 3 日
此文件在 30 OCT 2023 收到。城市規劃委員會
只會在收到所有必要的資料及文件後才正式確認收到
申請的日期。

This document is received on 30 OCT 2023
The Town Planning Board will formally acknowledge
the date of receipt of the application only upon receipt
of all the required information and documents.

Appendix I of RNTPC
Paper No. A/YL-KTS/978

Form No. S16-III
表格第 S16-III 號

**APPLICATION FOR PERMISSION
UNDER SECTION 16 OF
THE TOWN PLANNING ORDINANCE
(CAP.131) YL-KTS**

根據《城市規劃條例》(第131章)
第16條遞交的許可申請

**Applicable to Proposal Only Involving Temporary Use/Development of
Land and/or Building Not Exceeding 3 Years in Rural Areas or Renewal
of Permission for such Temporary Use or Development***

**適用於祇涉及位於鄉郊地區土地上及/或建築物內進行為期不超過三年
的臨時用途/發展或該等臨時用途/發展的許可續期的建議***

*Form No. S16-I should be used for other Temporary Use/Development of Land and/or Building (e.g. temporary use/developments in the Urban Area) and Renewal of Permission for such Temporary Use or Development.
*其他土地上及/或建築物內的臨時用途/發展 (例如位於市區內的臨時用途或發展) 及有關該等臨時用途/發展的許可續期，應使用表格第 S16-I 號。

Applicant who would like to publish the notice of application in local newspapers to meet one of the Town Planning Board's requirements of taking reasonable steps to obtain consent of or give notification to the current land owner, please refer to the following link regarding publishing the notice in the designated newspapers: https://www.info.gov.hk/tpb/en/plan_application/apply.html

申請人如欲在本地報章刊登申請通知，以採取城市規劃委員會就取得現行土地擁有人的同意或通知現行土地擁有人所指定的其中一項合理步驟，請瀏覽以下網址有關在指定的報章刊登通知：
https://www.info.gov.hk/tpb/zh/plan_application/apply.html

General Note and Annotation for the Form

填寫表格的一般指引及註解

- * "Current land owner" means any person whose name is registered in the Land Registry as that of an owner of the land to which the application relates, as at 6 weeks before the application is made
「現行土地擁有人」指在提出申請前六星期，其姓名或名稱已在土地註冊處註冊為該申請所關乎的土地的擁有人的人
- * Please attach documentary proof 請夾附證明文件
- ^ Please insert number where appropriate 請在適當地方註明編號
- Please fill "NA" for inapplicable item 請在不適用的項目填寫「不適用」
- Please use separate sheets if the space provided is insufficient 如所提供的空間不足，請另頁說明
- Please insert a 「✓」 at the appropriate box 請在適當的方格內上加上「✓」號

2302784 2% by hand

Form No. S16-III 表格第 S16-III 號

For Official Use Only 請勿填寫此欄	Application No. 申請編號	A/PL-KTS/978
	Date Received 收到日期	30 OCT 2023

- The completed form and supporting documents (if any) should be sent to the Secretary, Town Planning Board (the Board), 15/F, North Point Government Offices, 333 Java Road, North Point, Hong Kong.
申請人須把填妥的申請表格及其他支持申請的文件(倘有), 送交香港北角渣華道 333 號北角政府合署 15 樓城市規劃委員會(下稱「委員會」)秘書收。
- Please read the "Guidance Notes" carefully before you fill in this form. The document can be downloaded from the Board's website at <http://www.info.gov.hk/tpb/>. It can also be obtained from the Secretariat of the Board at 15/F, North Point Government Offices, 333 Java Road, North Point, Hong Kong (Tel: 2231 4810 or 2231 4835), and the Planning Enquiry Counters of the Planning Department (Hotline: 2231 5000) (17/F, North Point Government Offices, 333 Java Road, North Point, Hong Kong and 14/F, Sha Tin Government Offices, 1 Sheung Wo Che Road, Sha Tin, New Territories).
請先細閱《申請須知》的資料單張, 然後填寫此表格。該份文件可從委員會的網頁下載(網址: <http://www.info.gov.hk/tpb/>), 亦可向委員會秘書處(香港北角渣華道 333 號北角政府合署 15 樓 - 電話: 2231 4810 或 2231 4835)及規劃署的規劃資料查詢處(熱線: 2231 5000)(香港北角渣華道 333 號北角政府合署 17 樓及新界沙田上禾輦路 1 號沙田政府合署 14 樓)索取。
- This form can be downloaded from the Board's website, and obtained from the Secretariat of the Board and the Planning Enquiry Counters of the Planning Department. The form should be typed or completed in block letters. The processing of the application may be refused if the required information or the required copies are incomplete.
此表格可從委員會的網頁下載, 亦可向委員會秘書處及規劃署的規劃資料查詢處索取。申請人須以打印方式或以正楷填寫表格。如果申請人所提交的資料或文件副本不齊全, 委員會可拒絕處理有關申請。

1. Name of Applicant 申請人姓名/名稱
(<input checked="" type="checkbox"/> Mr. 先生 / <input type="checkbox"/> Mrs. 夫人 / <input type="checkbox"/> Miss 小姐 / <input type="checkbox"/> Ms. 女士 / <input type="checkbox"/> Company 公司 / <input type="checkbox"/> Organisation 機構)
Yeung Hoi Sau (楊海壽)

2. Name of Authorised Agent (if applicable) 獲授權代理人姓名/名稱 (如適用)
(<input type="checkbox"/> Mr. 先生 / <input type="checkbox"/> Mrs. 夫人 / <input type="checkbox"/> Miss 小姐 / <input type="checkbox"/> Ms. 女士 / <input checked="" type="checkbox"/> Company 公司 / <input type="checkbox"/> Organisation 機構)
Metro Planning & Development Company Limited (都市規劃及發展顧問有限公司)

3. Application Site 申請地點	
(a) Full address / location / demarcation district and lot number (if applicable) 詳細地址/地點/丈量約份及地段號碼(如適用)	Lots 706 (Part), 711 (Part), 712 (Part), 713 RP (Part), 716 (Part), 717 (Part), 718 S.A (Part) in D.D.113 and Adjoining Government Land, Ma On Kong, Kam Tin, Yuen Long, N.T.
(b) Site area and/or gross floor area involved 涉及的地盤面積及/或總樓面面積	<input checked="" type="checkbox"/> Site area 地盤面積 1,020 sq.m 平方米 <input checked="" type="checkbox"/> About 約 Not more than <input checked="" type="checkbox"/> Gross floor area 總樓面面積 320 sq.m 平方米 <input type="checkbox"/> About 約
(c) Area of Government land included (if any) 所包括的政府土地面積(倘有) 6 sq.m 平方米 <input checked="" type="checkbox"/> About 約

(d) Name and number of the related statutory plan(s) 有關法定圖則的名稱及編號	Approved Kam Tin South Outline Zoning Plan No. S/YL-KTS/15
(e) Land use zone(s) involved 涉及的土地用途地帶	'Agriculture' ("AGR")
(f) Current use(s) 現時用途	Vacant (If there are any Government, institution or community facilities, please illustrate on plan and specify the use and gross floor area) (如有任何政府、機構或社區設施，請在圖則上顯示，並註明用途及總樓面面積)

4. "Current Land Owner" of Application Site 申請地點的「現行土地擁有人」

The applicant 申請人 -

- ☐ is the sole "current land owner"ⁱⁱⁱ (please proceed to Part 6 and attach documentary proof of ownership).
是唯一的「現行土地擁有人」ⁱⁱⁱ (請繼續填寫第 6 部分，並夾附業權證明文件)。
- ☐ is one of the "current land owners"ⁱⁱⁱ (please attach documentary proof of ownership).
是其中一名「現行土地擁有人」ⁱⁱⁱ (請夾附業權證明文件)。
- ☒ is not a "current land owner"ⁱⁱⁱ.
並不是「現行土地擁有人」ⁱⁱⁱ。

- ☐ The application site is entirely on Government land (please proceed to Part 6).
申請地點完全位於政府土地上 (請繼續填寫第 6 部分)。

5. Statement on Owner's Consent/Notification 就土地擁有人的同意/通知土地擁有人的陳述

- (a) According to the record(s) of the Land Registry as at (DD/MM/YYYY), this application involves a total of "current land owner(s)"ⁱⁱⁱ.
根據土地註冊處截至 年 月 日的記錄，這宗申請共牽涉 名「現行土地擁有人」ⁱⁱⁱ。

(b) The applicant 申請人 -

- ☐ has obtained consent(s) of "current land owner(s)"ⁱⁱⁱ.
已取得 名「現行土地擁有人」ⁱⁱⁱ 的同意。

Details of consent of "current land owner(s)" ⁱⁱⁱ obtained 取得「現行土地擁有人」 ⁱⁱⁱ 同意的詳情		
No. of 'Current Land Owner(s)' 「現行土地擁有人」數目	Lot number/address of premises as shown in the record of the Land Registry where consent(s) has/have been obtained 根據土地註冊處記錄已獲得同意的地段號碼/處所地址	Date of consent obtained (DD/MM/YYYY) 取得同意的日期 (日/月/年)

(Please use separate sheets if the space of any box above is insufficient. 如上述任何方格的空間不足，請另頁說明)

- ☐ has notified "current land owner(s)"[#]
已通知 名「現行土地擁有人」[#]。

Details of the "current land owner(s)" [#] notified 已獲通知「現行土地擁有人」 [#] 的詳細資料		
No. of 'Current Land Owner(s)' 「現行土地擁有人」數目	Lot number/address of premises as shown in the record of the Land Registry where notification(s) has/have been given 根據土地註冊處記錄已發出通知的地段號碼／處所地址	Date of notification given (DD/MM/YYYY) 通知日期(日/月/年)

(Please use separate sheets if the space of any box above is insufficient. 如上列任何方格的空間不足，請另頁說明)

- ☒ has taken reasonable steps to obtain consent of or give notification to owner(s):
已採取合理步驟以取得土地擁有人的同意或向該人發給通知。詳情如下：

Reasonable Steps to Obtain Consent of Owner(s) 取得土地擁有人的同意所採取的合理步驟

- ☐ sent request for consent to the "current land owner(s)" on (DD/MM/YYYY)^{#*}
於 (日/月/年)向每一名「現行土地擁有人」[#]郵遞要求同意書^{*}

Reasonable Steps to Give Notification to Owner(s) 向土地擁有人發出通知所採取的合理步驟

- ☐ published notices in local newspapers on (DD/MM/YYYY)^{*}
於 (日/月/年)在指定報章就申請刊登一次通知^{*}
- ☒ posted notice in a prominent position on or near application site/premises on
27.9.2023 (DD/MM/YYYY)^{*}
於 (日/月/年)在申請地點／申請處所或附近的顯明位置貼出關於該申請的通知^{*}
- ☒ sent notice to relevant owners' corporation(s)/owners' committee(s)/mutual aid committee(s)/management office(s) or rural committee on 19.10.2023 (DD/MM/YYYY)^{*}
於 (日/月/年)把通知寄往相關的業主立案法團/業主委員會/互助委員會或管理處，或有關的鄉事委員會^{*}

Others 其他

- ☐ others (please specify)
其他（請指明）

Note: May insert more than one 「✓」.

Information should be provided on the basis of each and every lot (if applicable) and premises (if any) in respect of the application.

註：可在多於一個方格內加上「✓」號

申請人須就申請涉及的每一地段（倘適用）及處所（倘有）分別提供資料

6. Type(s) of Application 申請類別	
(A) Temporary Use/Development of Land and/or Building Not Exceeding 3 Years in Rural Areas 位於鄉郊地區土地上及/或建築物內進行為期不超過三年的臨時用途/發展 (For Renewal of Permission for Temporary Use or Development in Rural Areas, please proceed to Part (B)) (如屬位於鄉郊地區臨時用途/發展的規劃許可續期，請填寫(B)部分)	
(a) Proposed use(s)/development 擬議用途/發展	(Please illustrate the details of the proposal on a layout plan) (請用平面圖說明擬議詳情)
(b) Effective period of permission applied for 申請的許可有效期	<input type="checkbox"/> year(s) 年 <input type="checkbox"/> month(s) 個月
(c) Development Schedule 發展細節表	
Proposed uncovered land area 擬議露天土地面積sq.m <input type="checkbox"/> About 約
Proposed covered land area 擬議有上蓋土地面積sq.m <input type="checkbox"/> About 約
Proposed number of buildings/structures 擬議建築物/構築物數目
Proposed domestic floor area 擬議住用樓面面積sq.m <input type="checkbox"/> About 約
Proposed non-domestic floor area 擬議非住用樓面面積sq.m <input type="checkbox"/> About 約
Proposed gross floor area 擬議總樓面面積sq.m <input type="checkbox"/> About 約
Proposed height and use(s) of different floors of buildings/structures (if applicable) 建築物/構築物的擬議高度及不同樓層的擬議用途 (如適用) (Please use separate sheets if the space below is insufficient) (如以下空間不足，請另頁說明)	
.....	
Proposed number of car parking spaces by types 不同種類停車位的擬議數目	
Private Car Parking Spaces 私家車車位
Motorcycle Parking Spaces 電單車車位
Light Goods Vehicle Parking Spaces 輕型貨車泊車位
Medium Goods Vehicle Parking Spaces 中型貨車泊車位
Heavy Goods Vehicle Parking Spaces 重型貨車泊車位
Others (Please Specify) 其他 (請列明)
Proposed number of loading/unloading spaces 上落客貨車位的擬議數目	
Taxi Spaces 的士車位
Coach Spaces 旅遊巴車位
Light Goods Vehicle Spaces 輕型貨車車位
Medium Goods Vehicle Spaces 中型貨車車位
Heavy Goods Vehicle Spaces 重型貨車車位
Others (Please Specify) 其他 (請列明)

Proposed operating hours 擬議營運時間																																	
.....																																	
(d) Any vehicular access to the site/subject building? 是否有車路通往地盤/ 有關建築物?		Yes 是	<input type="checkbox"/> There is an existing access. (please indicate the street name, where appropriate) 有一條現有車路。(請註明車路名稱(如適用)) <input type="checkbox"/> There is a proposed access. (please illustrate on plan and specify the width) 有一條擬議車路。(請在圖則顯示, 並註明車路的闊度)																														
		No 否	<input type="checkbox"/>																														
(c) Impacts of Development Proposal 擬議發展計劃的影響 (If necessary, please use separate sheets to indicate the proposed measures to minimise possible adverse impacts or give justifications/reasons for not providing such measures. 如需要的話, 請另頁表示可盡量減少可能出現不良影響的措施, 否則請提供理據/理由。)																																	
(i) Does the development proposal involve alteration of existing building? 擬議發展計劃是否包括現有建築物的改動?		Yes 是	<input type="checkbox"/> Please provide details 請提供詳情 																														
		No 否	<input type="checkbox"/>																														
(ii) Does the development proposal involve the operation on the right? 擬議發展是否涉及右列的工程?		Yes 是	<input type="checkbox"/> (Please indicate on site plan the boundary of concerned land/pond(s), and particulars of stream diversion, the extent of filling of land/pond(s) and/or excavation of land) (請用地盤平面圖顯示有關土地/池塘界線, 以及河道改道、填塘、填土及/或挖土的細節及/或範圍) <input type="checkbox"/> Diversion of stream 河道改道 <input type="checkbox"/> Filling of pond 填塘 Area of filling 填塘面積 sq.m 平方米 <input type="checkbox"/> About 約 Depth of filling 填塘深度 m 米 <input type="checkbox"/> About 約 <input type="checkbox"/> Filling of land 填土 Area of filling 填土面積 sq.m 平方米 <input type="checkbox"/> About 約 Depth of filling 填土厚度 m 米 <input type="checkbox"/> About 約 <input type="checkbox"/> Excavation of land 挖土 Area of excavation 挖土面積 sq.m 平方米 <input type="checkbox"/> About 約 Depth of excavation 挖土深度 m 米 <input type="checkbox"/> About 約																														
		No 否	<input type="checkbox"/>																														
(iii) Would the development proposal cause any adverse impacts? 擬議發展計劃會否造成不良影響?		<table border="0"> <tr> <td>On environment 對環境</td> <td>Yes 會 <input type="checkbox"/></td> <td>No 不會 <input type="checkbox"/></td> </tr> <tr> <td>On traffic 對交通</td> <td>Yes 會 <input type="checkbox"/></td> <td>No 不會 <input type="checkbox"/></td> </tr> <tr> <td>On water supply 對供水</td> <td>Yes 會 <input type="checkbox"/></td> <td>No 不會 <input type="checkbox"/></td> </tr> <tr> <td>On drainage 對排水</td> <td>Yes 會 <input type="checkbox"/></td> <td>No 不會 <input type="checkbox"/></td> </tr> <tr> <td>On slopes 對斜坡</td> <td>Yes 會 <input type="checkbox"/></td> <td>No 不會 <input type="checkbox"/></td> </tr> <tr> <td>Affected by slopes 受斜坡影響</td> <td>Yes 會 <input type="checkbox"/></td> <td>No 不會 <input type="checkbox"/></td> </tr> <tr> <td>Landscape Impact 構成景觀影響</td> <td>Yes 會 <input type="checkbox"/></td> <td>No 不會 <input type="checkbox"/></td> </tr> <tr> <td>Tree Felling 砍伐樹木</td> <td>Yes 會 <input type="checkbox"/></td> <td>No 不會 <input type="checkbox"/></td> </tr> <tr> <td>Visual Impact 構成視覺影響</td> <td>Yes 會 <input type="checkbox"/></td> <td>No 不會 <input type="checkbox"/></td> </tr> <tr> <td>Others (Please Specify) 其他 (請列明)</td> <td>Yes 會 <input type="checkbox"/></td> <td>No 不會 <input type="checkbox"/></td> </tr> </table>		On environment 對環境	Yes 會 <input type="checkbox"/>	No 不會 <input type="checkbox"/>	On traffic 對交通	Yes 會 <input type="checkbox"/>	No 不會 <input type="checkbox"/>	On water supply 對供水	Yes 會 <input type="checkbox"/>	No 不會 <input type="checkbox"/>	On drainage 對排水	Yes 會 <input type="checkbox"/>	No 不會 <input type="checkbox"/>	On slopes 對斜坡	Yes 會 <input type="checkbox"/>	No 不會 <input type="checkbox"/>	Affected by slopes 受斜坡影響	Yes 會 <input type="checkbox"/>	No 不會 <input type="checkbox"/>	Landscape Impact 構成景觀影響	Yes 會 <input type="checkbox"/>	No 不會 <input type="checkbox"/>	Tree Felling 砍伐樹木	Yes 會 <input type="checkbox"/>	No 不會 <input type="checkbox"/>	Visual Impact 構成視覺影響	Yes 會 <input type="checkbox"/>	No 不會 <input type="checkbox"/>	Others (Please Specify) 其他 (請列明)	Yes 會 <input type="checkbox"/>	No 不會 <input type="checkbox"/>
On environment 對環境	Yes 會 <input type="checkbox"/>	No 不會 <input type="checkbox"/>																															
On traffic 對交通	Yes 會 <input type="checkbox"/>	No 不會 <input type="checkbox"/>																															
On water supply 對供水	Yes 會 <input type="checkbox"/>	No 不會 <input type="checkbox"/>																															
On drainage 對排水	Yes 會 <input type="checkbox"/>	No 不會 <input type="checkbox"/>																															
On slopes 對斜坡	Yes 會 <input type="checkbox"/>	No 不會 <input type="checkbox"/>																															
Affected by slopes 受斜坡影響	Yes 會 <input type="checkbox"/>	No 不會 <input type="checkbox"/>																															
Landscape Impact 構成景觀影響	Yes 會 <input type="checkbox"/>	No 不會 <input type="checkbox"/>																															
Tree Felling 砍伐樹木	Yes 會 <input type="checkbox"/>	No 不會 <input type="checkbox"/>																															
Visual Impact 構成視覺影響	Yes 會 <input type="checkbox"/>	No 不會 <input type="checkbox"/>																															
Others (Please Specify) 其他 (請列明)	Yes 會 <input type="checkbox"/>	No 不會 <input type="checkbox"/>																															

	<p>Please state measure(s) to minimise the impact(s). For tree felling, please state the number, diameter at breast height and species of the affected trees (if possible)</p> <p>請註明盡量減少影響的措施。如涉及砍伐樹木，請說明受影響樹木的數目、及胸高度的樹幹直徑及品種(倘可)</p> <p>.....</p> <p>.....</p> <p>.....</p> <p>.....</p> <p>.....</p>
--	--

(B) Renewal of Permission for Temporary Use or Development in Rural Areas

位於郊外地區臨時用途/發展的許可續期

(a) Application number to which the permission relates 與許可有關的申請編號	A/ <u>YL-KTS</u> / <u>868</u>
(b) Date of approval 獲批給許可的日期	<u>8.1.2021</u> (DD 日/MM 月/YYYY 年)
(c) Date of expiry 許可屆滿日期	<u>8.1.2024</u> (DD 日/MM 月/YYYY 年)
(d) Approved use/development 已批給許可的用途/發展	Temporary Animal Boarding Establishment (Dog Kennel) for a Period of 3 Years
(e) Approval conditions 附帶條件	<p><input type="checkbox"/> The permission does not have any approval condition 許可並沒有任何附帶條件</p> <p><input checked="" type="checkbox"/> Applicant has complied with all the approval conditions 申請人已履行全部附帶條件</p> <p><input type="checkbox"/> Applicant has not yet complied with the following approval condition(s): 申請人仍未履行下列附帶條件：</p> <p>.....</p> <p>.....</p> <p>.....</p> <p>Reason(s) for non-compliance: 仍未履行的原因：</p> <p>.....</p> <p>.....</p> <p>(Please use separate sheets if the space above is insufficient) (如以上空間不足，請另頁說明)</p>
(f) Renewal period sought 要求的續期期間	<p><input checked="" type="checkbox"/> year(s) 年 <u>3</u></p> <p><input type="checkbox"/> month(s) 個月</p>

Part 6 (Cont'd) 第6部分(續)

7. Justifications 理由

The applicant is invited to provide justifications in support of the application. Use separate sheets if necessary.
現請申請人提供申請理由及支持其申請的資料。如有需要，請另頁說明。

1. The proposed development is a column 2 Use in 'Agriculture' ("AGR") zone which is compatible with the surrounding environment.
2. The proposed development is temporary in nature and it would not jeopardize the planning intention of "AGR" zone in the long run.
3. The nature, layout, form and scale of the proposed development is not incompatible with the surrounding environment.
4. Similar precedence were approved in "AGR" zone within the same Outline Zoning Plan such as A/YL-KTS/877, A/YL-KTS/789, A/YL-KTS/867 and A/YL-KTS/935.
5. Minimal traffic impact as shown in the attached estimated traffic generation.
6. Insignificant environmental impact because no operation will be held between 7:00p.m. to 9:00a.m. All the dogs will leave the application site after the operation hours.
7. Insignificant drainage impact as shown in the attached drainage proposal.
8. The applicant has submitted a landscape proposal to support his application.
9. No public announcement system at the application site. All the dogs will be stayed within enclosed structures with soundproofing materials and provided with mechanical ventilation and air-conditioning system.
10. The effluent discharges from the proposed use are subject to control under the Water Pollution Control Ordinance (WPCO) and a discharge licence under the WPCO would be obtained before a new discharge is commenced.
11. The applicant will follow the relevant mitigation measures and requirements as shown in the revised "Code of Practice on Handling the Environmental Aspects of Temporary Uses and Open Storage Sites".
12. No site formation is proposed. The vehicle manoeuvring area and parking spaces and remaining area will be landscaped with short grass.
13. The dog kennel will be maintained in a sanitary condition.
14. The dog kennel will be designed so as to contain the dogs accommodated therein and to restrict the entrance of other animals.
15. The dog kennel will contain an adequate supplies of potable water and suitable drainage for the escape of excess water.
16. The dog kennel will contain means for the removal and disposal of animal and food waste, used bedding, dead animals and debris to minimize infestation, contamination, odours and disease hazards.
17. All excreta and other waste matter will be removed not less than once daily from the place at which the dogs are accommodated.
18. A regular programme for the control and destruction of insects, ectoparasites, avian and mammalian pests at the place at which the dogs are accommodated will be established and maintained.
19. The applicant is still waiting for the issuance of short term waiver (STW) by DLO/YL. As such, the site is vacant up to this moment.
20. The application site is subject to a previous planning permission for the proposed use. The applicant has complied with all the planning conditions imposed to the last planning permission.

8. Declaration 聲明

I hereby declare that the particulars given in this application are correct and true to the best of my knowledge and belief.
本人謹此聲明，本人就這宗申請提交的資料，據本人所知及所信，均屬真實無誤。

I hereby grant a permission to the Board to copy all the materials submitted in this application and/or to upload such materials to the Board's website for browsing and downloading by the public free-of-charge at the Board's discretion.
本人現准許委員會酌情將本人就此申請所提交的所有資料複製及/或上載至委員會網站，供公眾免費瀏覽或下載。

Signature
簽署

Patrick Tsui

Name in Block Letters
姓名（請以正楷填寫）



☐ Applicant 申請人 / ☒ Authorised Agent 獲授權代理人

Consultant

Position (if applicable)
職位（如適用）

Professional Qualification(s) ☐ Member 會員 / ☐ Fellow of 資深會員

專業資格

- ☐ HKIP 香港規劃師學會 / ☐ HKIA 香港建築師學會 /
☐ HKIS 香港測量師學會 / ☐ HKIE 香港工程師學會 /
☐ HKILA 香港園境師學會 / ☐ HKIUD 香港城市設計學會
☐ RPP 註冊專業規劃師

Others 其他

on behalf of Metro Planning & Development Company Limited (都市規劃及發展顧問有限公司)
代表

☒ Company 公司 / ☐ Organisation Name and Chop (if applicable) 機構名稱及蓋章（如適用）

Date 日期

19/10/2023

(DD/MM/YYYY 日/月/年)

Remark 備註

The materials submitted in this application and the Board's decision on the application would be disclosed to the public. Such materials would also be uploaded to the Board's website for browsing and free downloading by the public where the Board considers appropriate.

委員會會向公眾披露申請人所遞交的申請資料和委員會對申請所作的決定。在委員會認為合適的情況下，有關申請資料亦會上載至委員會網頁供公眾免費瀏覽及下載。

Warning 警告

Any person who knowingly or wilfully makes any statement or furnish any information in connection with this application, which is false in any material particular, shall be liable to an offence under the Crimes Ordinance.
任何人在明知或故意的情況下，就這宗申請提出在任何要項上是虛假的陳述或資料，即屬違反《刑事罪行條例》。

Statement on Personal Data 個人資料的聲明

- The personal data submitted to the Board in this application will be used by the Secretary of the Board and Government departments for the following purposes:
委員會就這宗申請所收到的個人資料會交給委員會秘書及政府部門，以根據《城市規劃條例》及相關的城市規劃委員會規劃指引的規定作以下用途：
(a) the processing of this application which includes making available the name of the applicant for public inspection when making available this application for public inspection; and
處理這宗申請，包括公布這宗申請供公眾查閱，同時公布申請人的姓名供公眾查閱；以及
(b) facilitating communication between the applicant and the Secretary of the Board/Government departments.
方便申請人與委員會秘書及政府部門之間進行聯絡。
- The personal data provided by the applicant in this application may also be disclosed to other persons for the purposes mentioned in paragraph 1 above.
申請人就這宗申請提供的個人資料，或亦會向其他人士披露，以作上述第 1 段提及的用途。
- An applicant has a right of access and correction with respect to his/her personal data as provided under the Personal Data (Privacy) Ordinance (Cap. 486). Request for personal data access and correction should be addressed to the Secretary of the Board at 15/F, North Point Government Offices, 333 Java Road, North Point, Hong Kong.
根據《個人資料(私隱)條例》(第 486 章)的規定，申請人有權查閱及更正其個人資料。如欲查閱及更正個人資料，應向委員會秘書提出有關要求，其地址為香港北角渣華道 333 號北角政府合署 15 樓。

Gist of Application 申請摘要 (Please provide details in both English and Chinese <u>as far as possible</u> . This part will be circulated to relevant consultees, uploaded to the Town Planning Board's Website for browsing and free downloading by the public and deposited at the Planning Enquiry Counters of the Planning Department for general information.) (請盡量以英文及中文填寫。此部分將會發送予相關諮詢人士、上載至城市規劃委員會網頁供公眾免費瀏覽及下載及存放於規劃署規劃資料查詢處以供一般參閱。)	
Application No. 申請編號	(For Official Use Only) (請勿填寫此欄)
Location/address 位置/地址:	Lots 706 (Part), 711 (Part), 712 (Part), 713 RP (Part), 716 (Part), 717 (Part), 718 S.A (Part) in D.D.113 and Adjoining Government Land, Ma On Kong, Kam Tin, Yuen Long, N.T.
Site area 地盤面積	1,020 sq. m 平方米 <input checked="" type="checkbox"/> About 約 (includes Government land of 包括政府土地 6 sq. m 平方米 <input checked="" type="checkbox"/> About 約)
Plan 圖則	Approved Kam Tin South Outline Zoning Plan No. S/YL-KTS/15
Zoning 地帶	'Agriculture' ("AGR")
Type of Application 申請類別	<input type="checkbox"/> Temporary Use/Development in Rural Areas for a Period of 位於鄉郊地區的臨時用途/發展為期 <input type="checkbox"/> Year(s) 年 _____ <input type="checkbox"/> Month(s) 月 _____ <input checked="" type="checkbox"/> Renewal of Planning Approval for Temporary Use/Development in Rural Areas for a Period of 位於鄉郊地區臨時用途/發展的規劃許可續期為期 <input checked="" type="checkbox"/> Year(s) 年 <u>3</u> <input type="checkbox"/> Month(s) 月 _____
Applied use/ development 申請用途/發展	Proposed Temporary Animal Boarding Establishment (Dog Kennel) for a Period of 3 Years

(i) Gross floor area and/or plot ratio 總樓面面積及／或地積比率		sq.m 平方米	Plot Ratio 地積比率
	Domestic 住用	NA <input type="checkbox"/> About 約 <input type="checkbox"/> Not more than 不多於	NA <input type="checkbox"/> About 約 <input type="checkbox"/> Not more than 不多於
	Non-domestic 非住用	320 <input type="checkbox"/> About 約 <input checked="" type="checkbox"/> Not more than 不多於	0.31 <input type="checkbox"/> About 約 <input checked="" type="checkbox"/> Not more than 不多於
(ii) No. of block 幢數	Domestic 住用	NA	
	Non-domestic 非住用	3	
(iii) Building height/No. of storeys 建築物高度／層數	Domestic 住用	NA	<input type="checkbox"/> (Not more than 不多於) m 米
		NA	<input type="checkbox"/> (Not more than 不多於) Storeys(s) 層
	Non-domestic 非住用	3.5-4	<input type="checkbox"/> (Not more than 不多於) m 米
		1	<input checked="" type="checkbox"/> (Not more than 不多於) Storeys(s) 層
(iv) Site coverage 上蓋面積	31.37 %		<input checked="" type="checkbox"/> About 約
(v) No. of parking spaces and loading / unloading spaces 停車位及上落客貨車位數目	Total no. of vehicle parking spaces 停車位總數	4	
	Private Car Parking Spaces 私家車車位 Motorcycle Parking Spaces 電單車車位 Light Goods Vehicle Parking Spaces 輕型貨車泊車位 Medium Goods Vehicle Parking Spaces 中型貨車泊車位 Heavy Goods Vehicle Parking Spaces 重型貨車泊車位 Others (Please Specify) 其他 (請列明) NA	4 0 0 0 0	
	Total no. of vehicle loading/unloading bays/lay-bys 上落客貨車位／停車處總數	0	
	Taxi Spaces 的士車位 Coach Spaces 旅遊巴車位 Light Goods Vehicle Spaces 輕型貨車車位 Medium Goods Vehicle Spaces 中型貨車車位 Heavy Goods Vehicle Spaces 重型貨車車位 Others (Please Specify) 其他 (請列明) NA	0 0 0 0 0	

Submitted Plans, Drawings and Documents 提交的圖則、繪圖及文件		
	Chinese 中文	English 英文
Plans and Drawings 圖則及繪圖		
Master layout plan(s)/Layout plan(s) 總綱發展藍圖／布局設計圖	<input type="checkbox"/>	<input checked="" type="checkbox"/>
Block plan(s) 樓宇位置圖	<input type="checkbox"/>	<input type="checkbox"/>
Floor plan(s) 樓宇平面圖	<input type="checkbox"/>	<input type="checkbox"/>
Sectional plan(s) 截視圖	<input type="checkbox"/>	<input type="checkbox"/>
Elevation(s) 立視圖	<input type="checkbox"/>	<input type="checkbox"/>
Photomontage(s) showing the proposed development 顯示擬議發展的合成照片	<input type="checkbox"/>	<input type="checkbox"/>
Master landscape plan(s)/Landscape plan(s) 園境設計總圖／園境設計圖	<input type="checkbox"/>	<input type="checkbox"/>
Others (please specify) 其他（請註明）	<input type="checkbox"/>	<input checked="" type="checkbox"/>
Proposed drainage plan, site plan and location plan		
Reports 報告書		
Planning Statement/Justifications 規劃綱領/理據	<input type="checkbox"/>	<input type="checkbox"/>
Environmental assessment (noise, air and/or water pollutions) 環境評估（噪音、空氣及／或水的污染）	<input type="checkbox"/>	<input type="checkbox"/>
Traffic impact assessment (on vehicles) 就車輛的交通影響評估	<input type="checkbox"/>	<input type="checkbox"/>
Traffic impact assessment (on pedestrians) 就行人的交通影響評估	<input type="checkbox"/>	<input type="checkbox"/>
Visual impact assessment 視覺影響評估	<input type="checkbox"/>	<input type="checkbox"/>
Landscape impact assessment 景觀影響評估	<input type="checkbox"/>	<input type="checkbox"/>
Tree Survey 樹木調查	<input type="checkbox"/>	<input type="checkbox"/>
Geotechnical impact assessment 土力影響評估	<input type="checkbox"/>	<input type="checkbox"/>
Drainage impact assessment 排水影響評估	<input type="checkbox"/>	<input type="checkbox"/>
Sewerage impact assessment 排污影響評估	<input type="checkbox"/>	<input type="checkbox"/>
Risk Assessment 風險評估	<input type="checkbox"/>	<input type="checkbox"/>
Others (please specify) 其他（請註明）	<input type="checkbox"/>	<input checked="" type="checkbox"/>
Estimated traffic generation		
Note: May insert more than one '✓'. 註：可在多於一個方格內加上「✓」號		

Note: The information in the Gist of Application above is provided by the applicant for easy reference of the general public. Under no circumstances will the Town Planning Board accept any liabilities for the use of the information nor any inaccuracies or discrepancies of the information provided. In case of doubt, reference should always be made to the submission of the applicant.

註：上述申請摘要的資料是由申請人提供以方便市民大眾參考。對於所載資料在使用上的問題及文義上的歧異，城市規劃委員會概不負責。若有任何疑問，應查閱申請人提交的文件。

Proposed Temporary Animal Boarding Establishment (Dog Kennel) for a Period of 3 Years

at

Lots 706 (Part), 711 (Part), 712 (Part) , 713 RP (Part), 716 (Part), 717 (Part), 718 S.A (Part) in D.D.113 and Adjoining Government Land, Ma On Kong, Kam Tin, Yuen Long, N.T.

Annex 1 Estimated Traffic Generation

- 1.1 The application site is leading from Kam Ho Road. It is situated amidst the 'Agriculture' ("AGR") zone so that most of the customers were residential neighbourhood in close vicinity to the application site such as Ma On Kong and Ho Pui.
- 1.2 The estimated average traffic generation and traffic generation rate at peak hours are as follow:


Type of Vehicle	<u>Average Traffic Generation Rate</u> (pcu/hr)	<u>Average Traffic Attraction Rate</u> (pcu/hr)	<u>Traffic Generation Rate at Peak Hours</u> (pcu/hr)	<u>Traffic Attraction Rate at Peak Hours</u> (pcu/hr)
Private car	0.4	0.4	1	1

Note 1: The opening hour of the proposed development is restricted to 9:00 a.m. to 7:00 p.m. from Mondays to Sundays including public holidays;

Note 2: The pcu of private car is taken as 1 &

Note 3: Morning peak is defined as 7:00a.m. to 9:00a.m. whereas afternoon peak is defined as 5:00p.m. to 7:00p.m.

- 1.3 As shown in the above estimation, it is estimated that the proposed development would not generate significant amount of traffic. It would not affect the traffic condition of Kam Ho Road. The negligible increase in traffic would not aggravate the traffic condition of Kam Ho Road and nearby road networks.

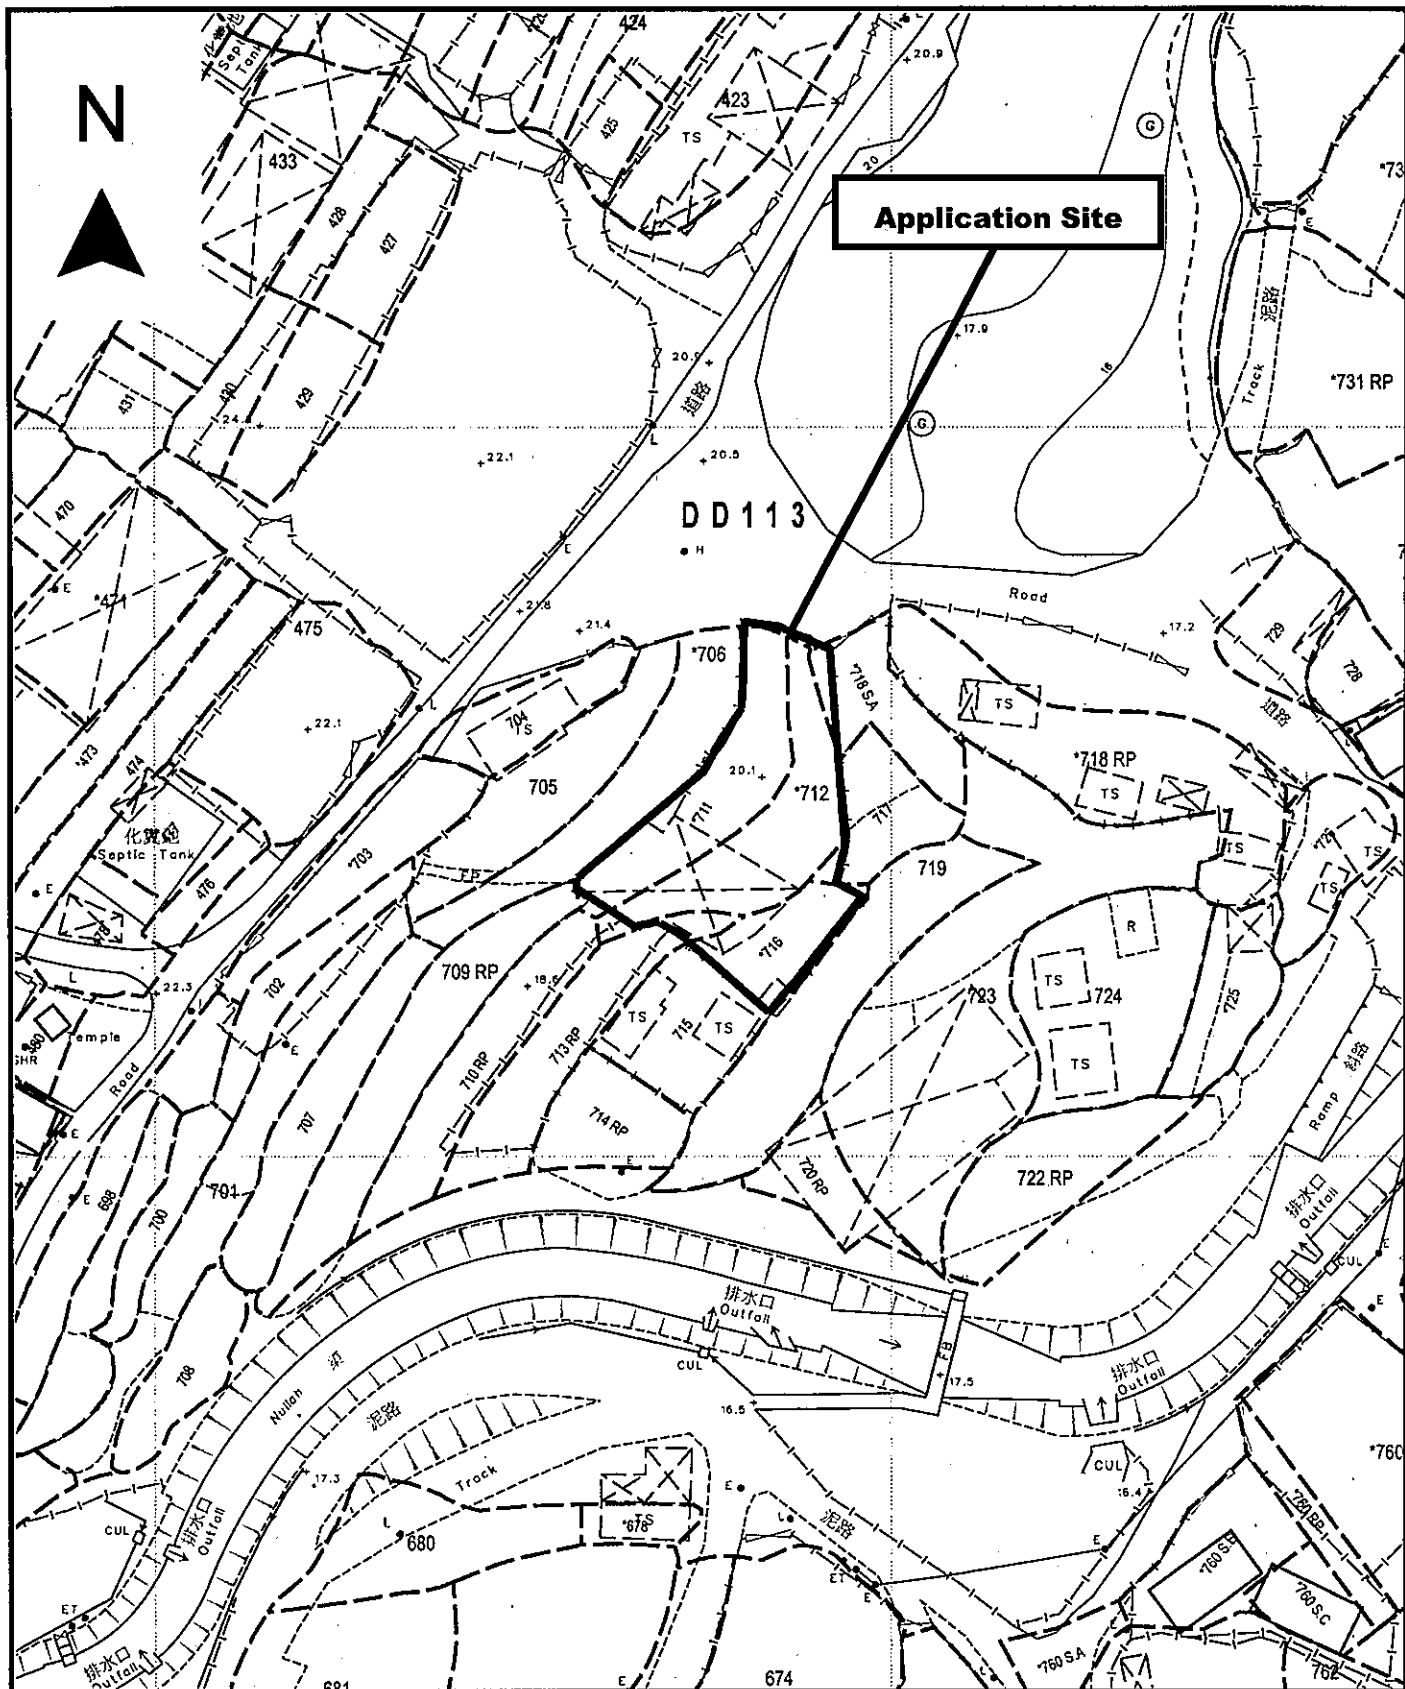

Project 項目名稱:

Proposed Temporary Animal Boarding Establishment (Dog Kennel) for a Period of 3 Years at Lots 706 (Part); 711 (Part), 712 (Part), 713 RP (Part), 716 (Part), 717 (Part), 718 S.A (Part) in D.D.113 and Adjoining Government Land, Ma On Kong, Kam Tin, Yuen Long, N.T.

Drawing Title 圖目:

Application Site


Drawing No. 圖號:

Figure 1

Remarks 備註:

Scale 比例:

1:1000

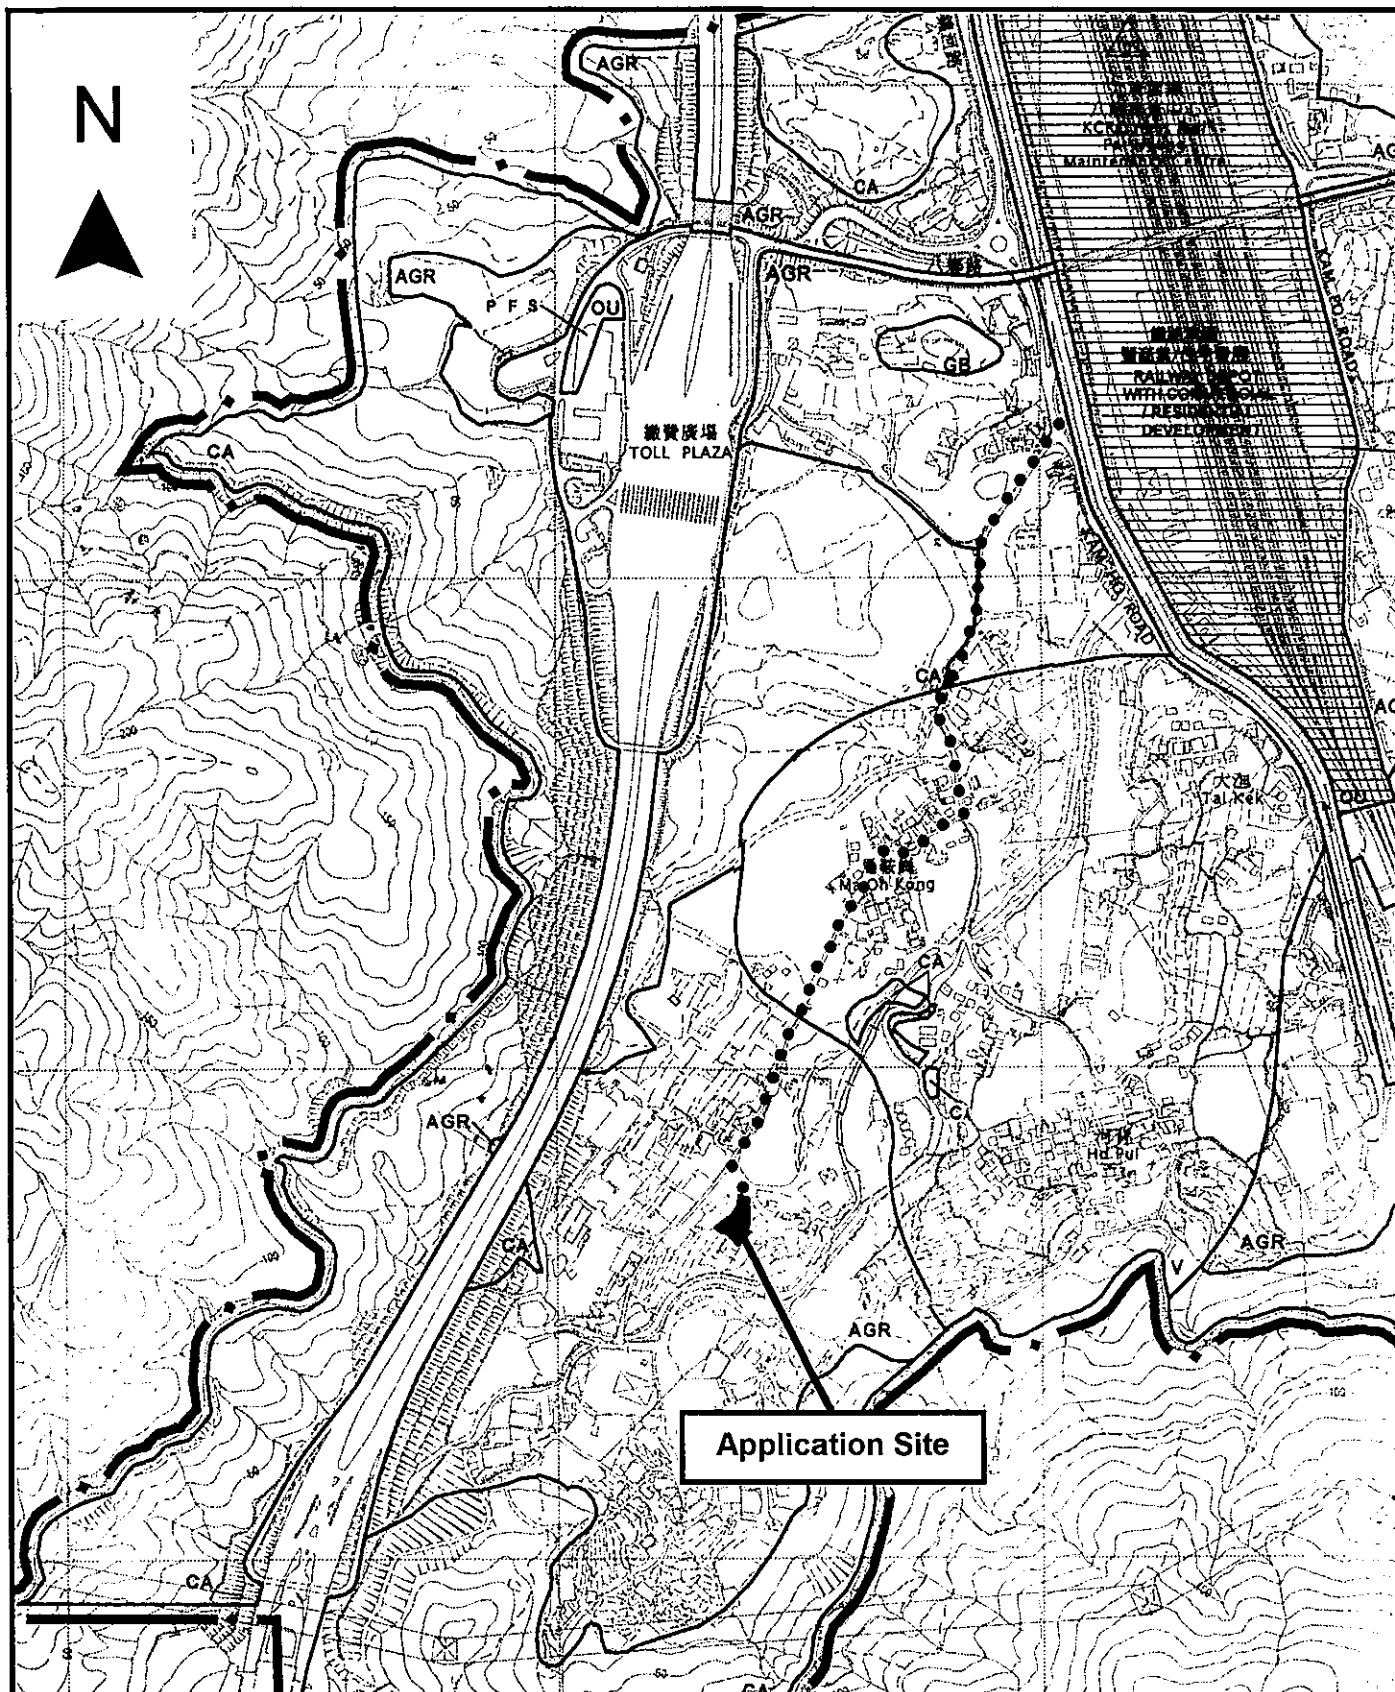

Project 項目名稱:

Proposed Temporary Animal Boarding Establishment (Dog Kennel) for a Period of 3 Years at Lots 706 (Part), 711 (Part), 712 (Part), 713 RP (Part), 716 (Part), 717 (Part), 718 S.A (Part) in D.D.113 and Adjoining Government Land, Ma On Kong, Kam Tin, Yuen Long, N.T.

Drawing Title 圖目:

Location Plan

Drawing No. 圖號:


Figure 2

Remarks 備註:

●●● Vehicular access leading from Kam Ho Road

Scale 比例:

1:7500

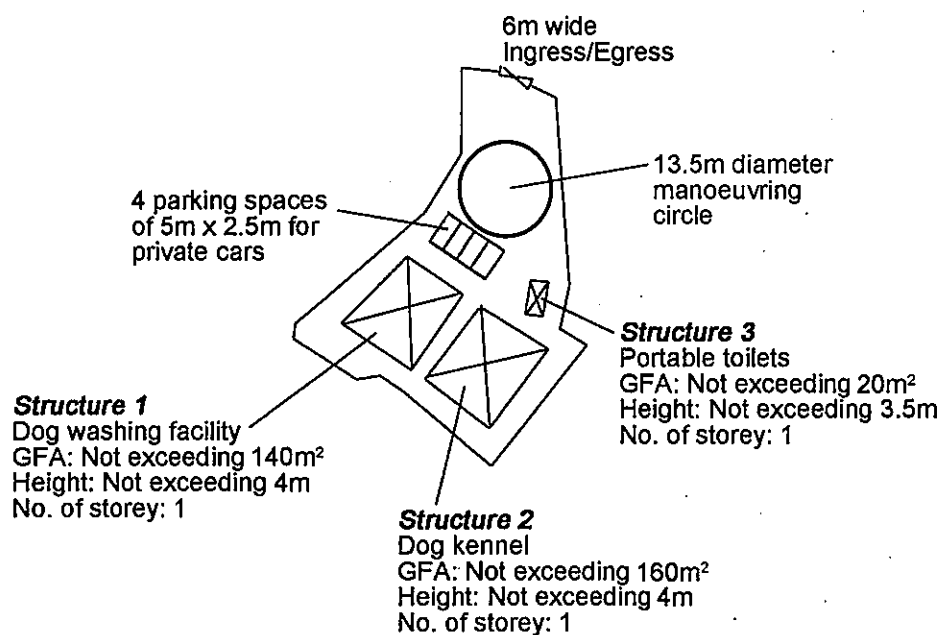

Project 項目名稱:

Proposed Temporary Animal Boarding Establishment (Dog Kennel) for a Period of 3 Years at Lots 706 (Part), 711 (Part), 712 (Part), 713 RP (Part), 716 (Part), 717 (Part), 718 S.A (Part) in D.D.113 and Adjoining Government Land, Ma On Kong, Kam Tin, Yuen Long, N.T.

Drawing Title 圖目:

Proposed Layout Plan


Drawing No. 圖號:

Figure 3

Remarks 備註:

Scale 比例:

1:1000

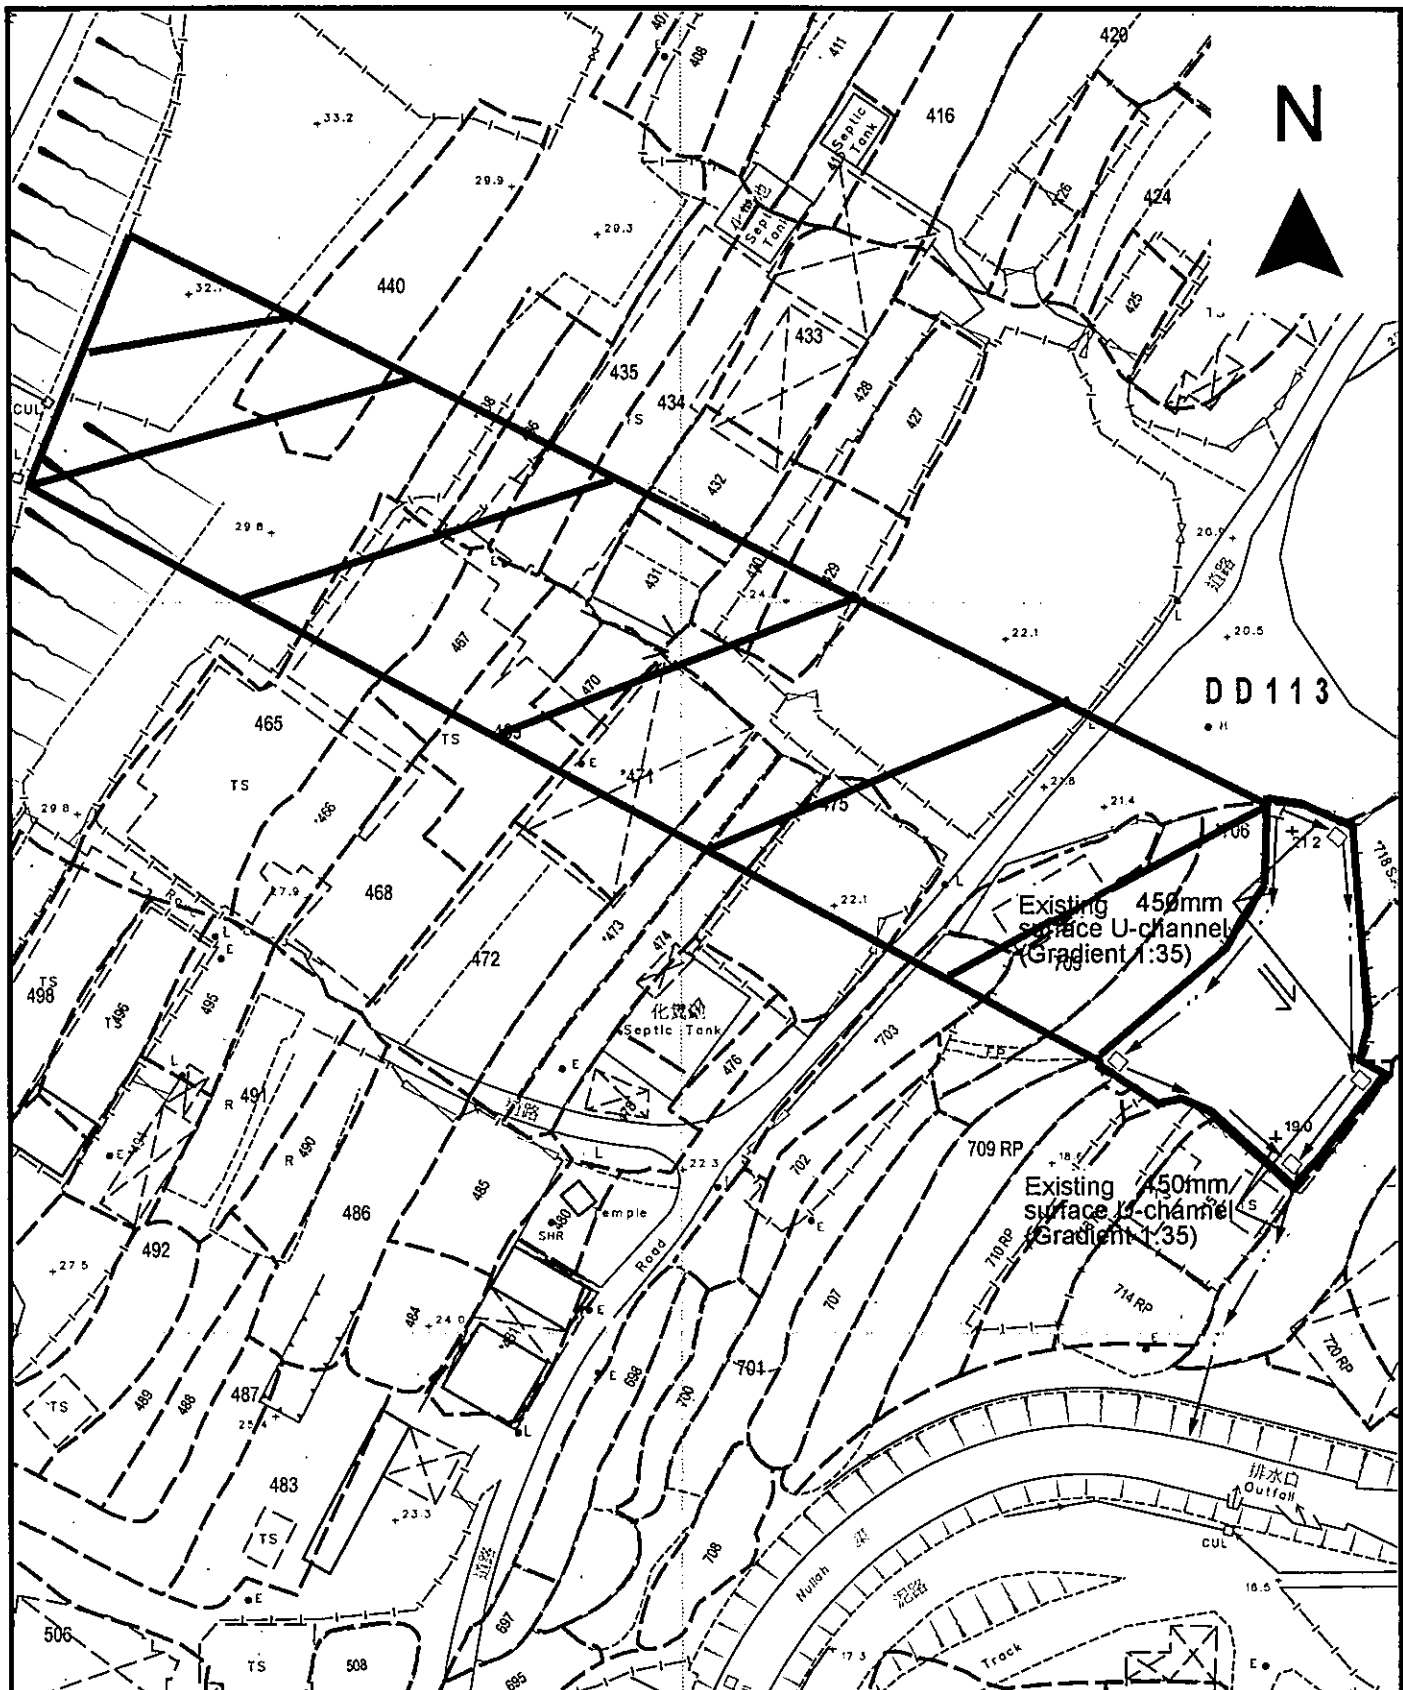

Project 項目名稱:

Proposed Temporary Animal Boarding Establishment (Dog Kennel) for a Period of 3 Years at Lots 706 (Part), 711 (Part), 712 (Part), 713 RP (Part), 716 (Part), 717 (Part), 718 S.A (Part) in D.D.113 and Adjoining Government Land, Ma On Kong, Kam Tin, Yuen Long, N.T.

Drawing Title 圖目:

As-built Drainage Plan

Drawing No. 圖號:

Figure 4

Remarks 備註:

+21.2 Level (in mPD)

□ Existing catchpit

← Flow of surface runoff

▨ External catchment

Scale 比例:

1:1000

☐Urgent ☐Return receipt ☐Expand Group ☐Restricted ☐Prevent Copy

Ying Yeung MO/PLAND

寄件者: [REDACTED]
寄件日期: 2023年12月18日星期一 15:44
收件者: Ying Yeung MO/PLAND
副本: tpbpd/PLAND
主旨: A/YL-KTS/978
附件: KTS978-ltr-02.pdf

類別: Internet Email

Dear Mr. MO,

Please see attached letter. Thank you.

Best Regards,

Patrick Tsui

Mobile: [REDACTED]

Total: 2 pages

Date: 18 December 2023

TPB Ref.: A/YL-KTS/978

By Email

Town Planning Board
15/F, North Point Government Offices
333, Java Road
North Point
Hong Kong
(Attn: The Secretary)

Dear Sir,

**Proposed Temporary Animal Boarding Establishment (Dog Kennel)
for a Period of 3 Years at Lots 706 (Part), 711 (Part), 712 (Part) , 713
RP (Part), 716 (Part), 717 (Part), 718 S.A (Part) in D.D.113 and
Adjoining Government Land, Ma On Kong, Kam Tin, Yuen Long,
N.T.**

We would like to submit the revised further information (FI) for your further processing of the captioned planning application. Our response to the comments of the DEP is found in the following:

DEP's comments	Applicant's response
(a) whether the septic tank and soakaway system will be provided and if affirmative, whether the septic tank and soakaway system will be designed and constructed according to the requirements of EPD's ProPECC PN 1/23, including requirements for minimum clearance distance, percolation test and certification by Authorized Person; and	The septic tank and soakaway system will be provided at the application site. The septic tank and soakaway system will be designed and constructed according to the requirements of EPD's ProPECC PN 1/23, including requirements for minimum clearance distance, percolation test and certification by Authorized Person
(b) no usage of public announcement system, portable loudspeaker or any form of audio amplification system and whistle blowing will be used at the Site	The applicant confirms that no usage of public announcement system, portable loudspeaker or any form of audio amplification system and whistle blowing will be used at the Site.

Our response to the comments of Lands Department is as follow:

Lands Department's comment	Response
LandsD has grave concerns given that there are unauthorised building works and/or uses on Lot Nos. 717 and 718 S.A	The applicant will apply for short term waiver upon planning approval. As a last resort, the applicant may consider to

in D.D. 113 which are already subject to lease enforcement actions according to case priority. The lots owner(s) should remedy the lease breaches as demanded by LandsD

remove the temporary structures at the site.

Yours faithfully,



Patrick Tsui

c.c. Fanling, Sheung Shui and Yuen Long East District Planning Office (Attn: Mr. Y. MO) – By email

Relevant Extracts of Town Planning Board Guidelines
on Renewal of Planning Approval and Extension of Time for Compliance with
Planning Conditions for Temporary Use or Development
(TPB PG-No. 34D)

1. The criteria for assessing applications for renewal of planning approval include:
 - (a) whether there has been any material change in planning circumstances since the previous temporary approval was granted (such as a change in the planning policy/land-use zoning for the area) or a change in the land uses of the surrounding areas;
 - (b) whether there are any adverse planning implications arising from the renewal of the planning approval (such as pre-emption of planned permanent development);
 - (c) whether the planning conditions under previous approval have been complied with to the satisfaction of relevant government departments within the specified time limits;
 - (d) whether the approval period sought is reasonable; and
 - (e) any other relevant considerations.
2. Under normal circumstances, the approval period for renewal should not be longer than the original validity period of the temporary approval. In general, the Board is unlikely to grant an approval period exceeding three years unless there are strong justifications and the period is allowed for under the relevant statutory plans. Depending on the circumstances of each case, the Board could determine the appropriate approval period, which may be shorter than the time under request.

Previous s.16 Applications covering the Application Site

Approved Application

	Application No.	Proposed Use(s)	Date of Consideration (RNTPC/TPB)
1	A/YL-KTS/868	Proposed Temporary Animal Boarding Establishment (Dog Kennel) for a Period of 3 Years	8.1.2021

Similar s.16 Applications within the same “AGR” Zone in the vicinity of the Site in the past 5 years

Approved Applications

	Application No.	Proposed Use(s)	Date of Consideration (RNTPC/TPB)
1	A/YL-KTS/869	Proposed Temporary Animal Boarding Establishment for a Period of 5 Years and Land Filling	22.1.2021
2	A/YL-KTS/882	Proposed Temporary Animal Boarding Establishment (Dog Kennel cum Dog Recreation Centre) for a Period of 3 Years	16.4.2021

Government Departments' General Comments

1. Traffic

Comments of the Commissioner for Transport (C for T):

- no adverse comment on the application from traffic engineering perspective.

Comments of the Chief Highway Engineer/New Territories West, Highways Department (CHE/NTW, HyD):

- no adverse comment on the application from highways maintenance perspective.

2. Environment

Comments of the Director of Environmental Protection (DEP):

- no adverse comment on the application from environmental protection perspective; and
- no environmental complaint concerning the application site (the Site) received in the past 3 years.

3. Landscape

Comments of the Chief Town Planner/Urban Design and Landscape, Planning Department (CTP/UD&L, PlanD):

- no objection to the application from landscape planning perspective; and
- compared with the proposed layout of the previous approved application, there is no significant change in the proposed layout. Further significant adverse landscape impact on landscape resources arising from the continued use is not anticipated. Based on the aerial photo of 2022, the Site is located in a miscellaneous rural fringe landscape character comprising of village houses, temporary structures and scattered tree groups. Comparing the aerial photo of 2020 and 2022, there is no significant change to the landscape character of the surrounding area since the last application was approved.

4. Drainage

Comments of the Chief Engineer/Mainland North, Drainage Services Department (CE/MN, DSD):

- no objection in principle to the application; and
- should the application be approved, the applicant is required to maintain the existing drainage facilities implemented under the previous planning application and to submit records of the existing drainage facilities on the Site to the satisfaction of the Director of the Drainage Services or of the Town Planning Board (the Board).

5. **Agriculture and Nature Conservation**

Comments of the Director of Agriculture, Fisheries and Conservation (DAFC):

- the Site is zoned “Agriculture” and is generally vacant. The agricultural activities are active in the vicinity and agricultural infrastructures such as road access and water source are also available. The Site can be rehabilitated for agricultural activities such as open-field cultivation, greenhouses, plant nurseries, etc., though whether there will be agricultural activities on a specific site will hinge on a lot of factors.
- no comment on the planning application from nature conservation perspective.

6. **Fire Safety**

Comments of the Director of Fire Services (D of FS):

- no objection in principle to the proposal subject to fire service installations (FSIs) being provided to the satisfaction of his department.

7. **Building Matters**

Comments of the Chief Building Surveyor/NT West, Buildings Department (CBS/NTW, BD):

- as there is no record of approval by the Building Authority (BA) for the existing structures at the Site, his office is not in a position to offer comments on their suitability for the use proposed in the application.

8. **District Officer's Comments**

Comments of the District Officer (Yuen Long), Home Affairs Department (DO(YL), HAD):

- his office has not received any comment from the locals upon close of consultation and he has no particular comment on the application.

9. **Other Departments**

The following Government departments have no comment on/no objection to the application:

- Director of Food and Environmental Hygiene (DFEH);
- Project Manager (West), Civil Engineering and Development Department (PM(W), CEDD);
- Chief Engineer/Construction, Water Supplies Department (CE/C, WSD); and
- Commissioner of Police (C of P)

Recommended Advisory Clauses

- (a) prior planning permission should have been obtained before commencing the proposed use at the application site (the Site);
- (b) the permission is given to the applied use under application. It does not condone any other structures currently exists on the Site which are not covered by the application. Immediate action should be taken to remove such structures not covered by the permission;
- (c) to note the comments of the District Lands Officer/Yuen Long, Lands Department (DLO/YL, LandsD) that:
 - should the planning approval be given to the planning application, the Short Term Waiver (STW) holder(s) will need to apply to his office for modification of the STW conditions where appropriate, and the lot owner(s) of the lot without STW will need to apply to his office to permit the structures to be erected or regularize any irregularities on site, if any. Besides, given the applied use is temporary in nature, only application for regularisation or erection of temporary structure(s) will be considered. Applications for any of the above will be considered by the LandsD acting in the capacity of the landlord or lessor at its sole discretion and there is no guarantee that such application will be approved. If such application is approved, it will be subject to such terms and conditions, including among others the payment of premium or fee, as may be imposed by LandsD; and
 - there are unauthorised building works (UBWs) and/uses on Lots 717 and 718 S.A in D.D. 113 which are already subject to lease enforcement actions according to case priority. The lot owner(s) should remedy the lease breaches as demanded by LandsD;
- (d) to note the comments of the Commissioner for Transport (C for T) that:
 - the Site is connected to the public road network via a section of a local access road which is not managed by Transport Department. The land status of the local access road should be checked with the LandsD. Moreover, the management and maintenance responsibilities of the local access road should be clarified with the relevant lands and maintenance authorities accordingly. Sufficient manoeuvring space shall be provided within the Site. No vehicle is allowed to queue back to or reverse onto / from public road at any time during the planning approval period.
- (e) to note the comments of the Chief Highway Engineer/New Territories West, Highways Department (CHE/NTW, HyD) that:
 - HyD shall not be responsible for the maintenance of any access connecting the Site and Kam Ho Road; and
 - adequate drainage measures should be provided to prevent surface water running from the Site to the nearby public road and drains;
- (f) to note the comments of the Director of the Agriculture, Fisheries and Conservation (DAFC) that:
 - the subject address does not associate with any licence granted by his department, nor has his department received any application regarding this address. Under the Public

Health (Animals) (Boarding Establishment) Regulations, Cap. 139I, any person who provides food and accommodation for animals in return for a fee paid by the owner must apply for a Boarding Establishment Licence from his department. The applicant should also be reminded that the establishment and ancillary facilities which is licensed under the Cap 139I Public Health(Animals)(Boarding Establishment) Regulations must always fulfil the criteria listed in the Regulations. On the other hand, the dogs kept by the applicant should also be properly licensed as in accordance with Cap. 421 Rabies Ordinance and he is reminded to observe Cap 169 Prevention of Cruelty to Animals Ordinance at all times;

- (g) to note the comments of the Director of Environmental Protection (DEP) that:
- the applicant is advised to provide adequate supporting infrastructure/facilities for proper collection, treatment and disposal of waste/wastewater generated from the proposed use. If septic tank and soakaway system will be used in case of unavailability of public sewer, its design and construction shall follow the requirements of EPD's Practice Note for Professional Person (ProPECC) PN 1/23 "Drainage Plans subject to Comment by the Environmental Protection Department" including completion of percolation test and certification by Authorised Person;
 - the applicant is advised to follow the relevant mitigation measures and requirements in the latest "Code of Practice on Handling the Environmental Aspects of Temporary uses and Open Storage Sites" issued by EPD to minimise the potential environmental nuisances on the surrounding area; and
 - it is the obligation of the applicant to meet the statutory requirements under relevant pollution control ordinances;
- (h) to note the comments of the Director of Food and Environmental Hygiene (DFEH) that:
- proper licence / permit issued by Food and Environmental Hygiene Department is required if there is any catering service / activities regulated by the Director of Food and Environmental Hygiene under the Public Health and Municipal Services Ordinance (Cap. 132) and other relevant legislation for the public; and
 - for any waste generated from the such activity / operation, the applicant should arrange disposal properly at their own expenses. The work and operation shall not cause any environmental nuisance, pest infestation and obstruction to the surrounding;
- (i) to note the comments of the Chief Building Surveyor/New Territories West, Buildings Department (CBS/NTW, BD) that:
- before any new building works (including containers/open sheds as temporary buildings and land filling) are to be carried out on the Site, the prior approval and consent of the BD should be obtained, otherwise they are Unauthorized Building Works (UBW). An Authorised Person (AP) should be appointed as the co-ordinator for the proposed building works in accordance with the Buildings Ordinance (BO);
 - if the existing structures (not being a New Territories Exempted House) are erected on leased land without the approval of the BD, they are UBW under the BO and should not be designated for any proposed use under the application.
 - for UBW erected on leased land, enforcement action may be taken by the BD to effect

their removal in accordance with BD's enforcement policy against UBW as and when necessary. The granting of any planning approval should not be construed as an acceptance of any existing building works or UBW on the Site under the BO;

- the Site shall be provided with means of obtaining access thereto from a street and emergency vehicular access in accordance with Regulations 5 and 41D of the Building (Planning) Regulations (B(P)R) respectively; and
- the Site does not abut on a specified street of not less than 4.5m wide, its permitted development intensity shall be determined under Regulation 19(3) of the B(P)R at the building plan submission stage.

☐ Urgent ☐ Return Receipt Requested ☐ Sign ☐ Encrypt ☐ Mark Subject Restricted ☐ Expand personal&publi



A/YL-KTS/978 DD 113 Ma On Kong, Kam Tin
27/11/2023 02:34

From: [REDACTED]
To: tpbpd <tpbpd@pland.gov.hk>
File Ref:

Dear TPB Members,

Strongest Objections. This is clearly one of the many applications for ABE that it is nothing more than an excuse to fill in land for brownfield use.

Approval was granted Jan 2021 but applicant has been allowed numerous extensions.

Lands Dept is clearly in breach of its duty to ensure that conditions are met in a timely manner and otherwise approval is revoked upon expiration of the generous 6-mts allowance.

Members by approving these applications are in breach of their duty to the community as conditions are imposed to protect those living and working in the condition from fire, flooding, hygiene problems, and other issues that should be resolved or avoided via compliance with conditions.

There is no justification to rolling over this application.

Mary Mulvihill

From: [REDACTED]
To: tpbpd <tpbpd@pland.gov.hk>
Date: Thursday, 10 December 2020 3:32 AM HKT
Subject: A/YL-KTS/868 DD 113 Ma On Kong, Kam Tin

A/YL-KTS/868
Lots 706 (Part), 711 (Part), 712 (Part), 713 RP (Part), 716 (Part), 717 (Part) and 718 S.A (Part) in D.D.113 and Adjoining Government Land, Ma On Kong, Kam Tin
Site area : About 1,020sq.m Includes Government Land of about 6sq.m
Zoning : "Agriculture"
Applied use : Animal Boarding Establishment (Dog Kennel) / 4 Vehicle Parking

Dear TPB Members,

Another No Names application for an animal boarding establishment.

For far too long these No Names applications with zero information on the applicants status and suitability with regard to caring for animals have been routinely rubber stamped.

Consequently the result is significant cruelty to animals. .

<https://www.scmp.com/news/hong-kong/law-and-crime/article/3008003/animal-shelter-nightmare-rescue-continues-new>

Animal shelter nightmare: inspectors discover 36 dead cats and dogs at decrepit New Territories facility as rescue mission continues

- Eight cats and 28 dogs found dead 'on the ground, beds, cupboards or in cages'

- Inspector believes many died of thirst, starvation or disease

Is this a registered facility? Has it been approved? Is it a 'puppy mill'? No information on the number of animals to be housed there. Do Ag and Fish even know it exists? Moreover the site is zoned primarily for agriculture, the toxic waste has to go somewhere, obviously into the ground or nearby streams. This is poisoning land.

The community is very concerned about animal welfare. In recent weeks there have been reports of dead animals in cages washing up on beaches. Only legitimate and well managed facilities can be tolerated. There have been a number of similar applications for this district, Members should request data on supply and demand for such facilities.

Mary Mulvihill