


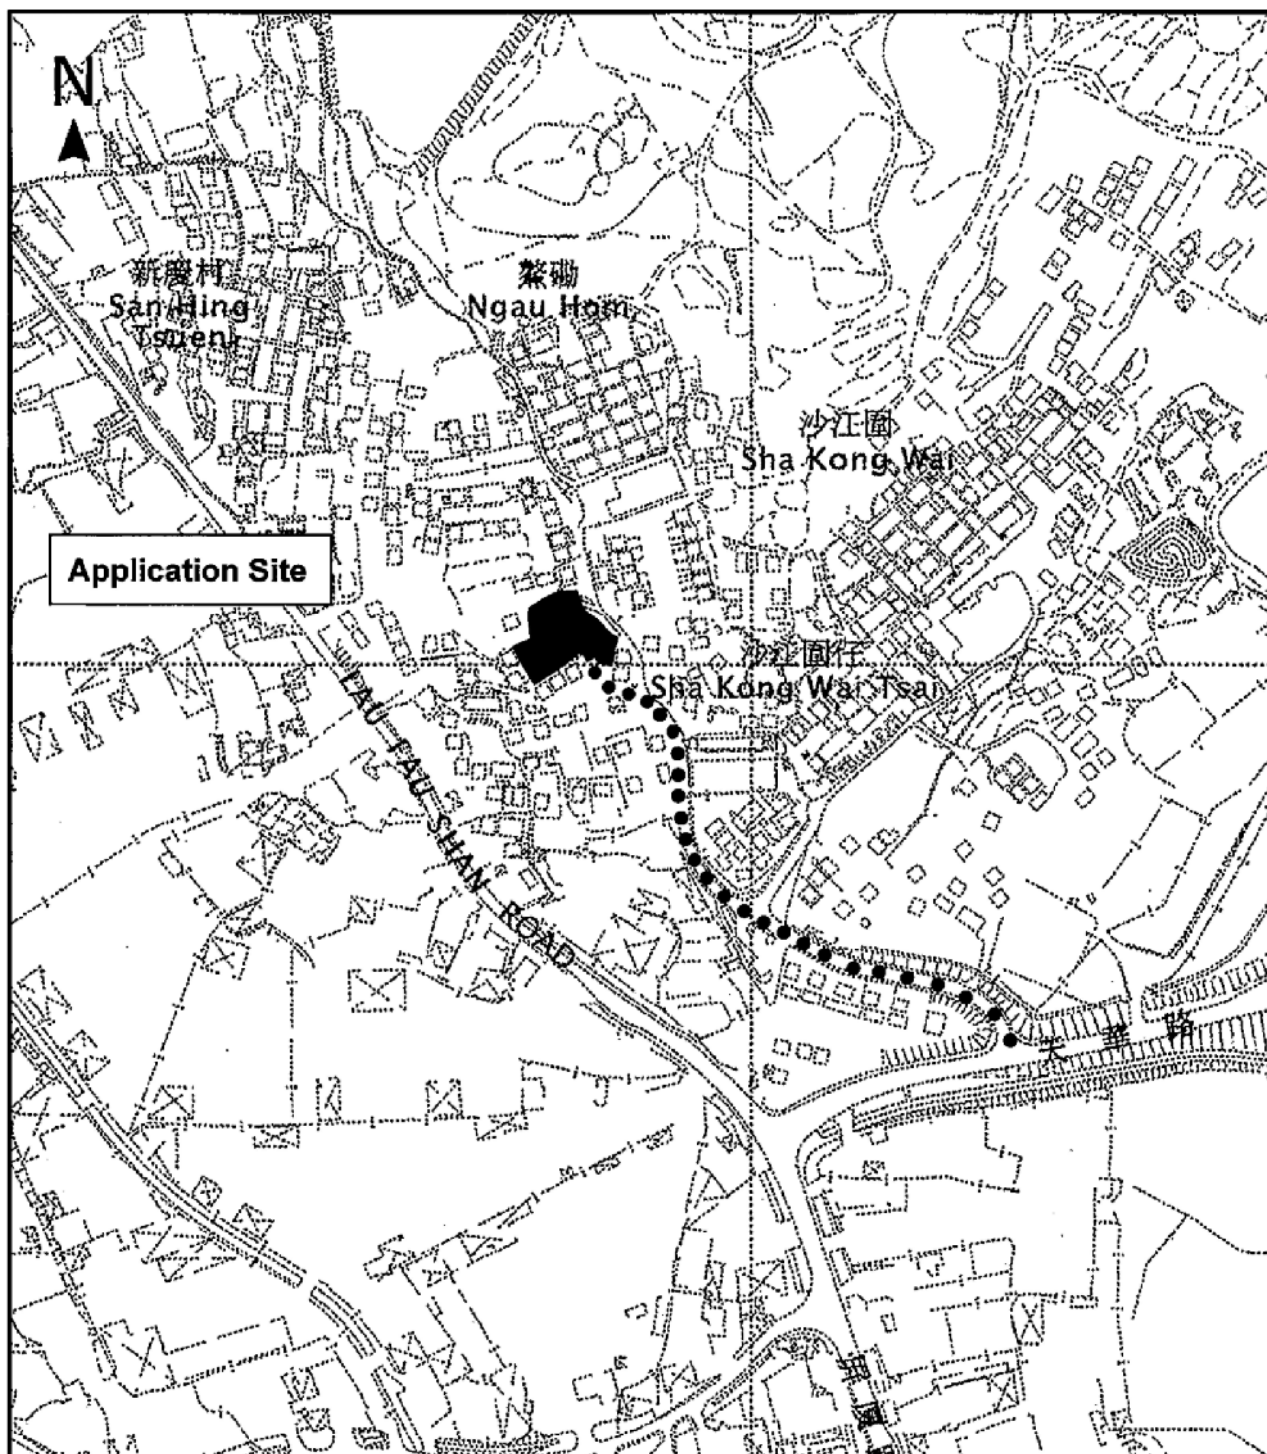

Project 項目名稱:

Proposed Temporary Public Vehicle Park for Private Cars for a Period of 3 Years at Lots 2530(Part), 2531(Part), 2918(Part) in D.D. 129, Lau Fau Shan, Yuen Long

Drawing Title 圖紙標題:

Vehicular Access Plan

Drawing No. 圖號:

Figure 1

Remarks 備註:

●●●Vehicular access leading from Man Tak Road

Scale 比例:


參考編號 REFERENCE No.
A/YL-LFS/388

繪圖 DRAWING
A-1

(摘錄自申請人於25.2.2021呈交的申請書)
(Extract from Applicant's
Submission Dated 25.2.2021)



Structure 1
 Converted container
 for site office use
 GFA: Not exceeding 40m²
 No. of storey: 1
 Height: Not exceeding 3m

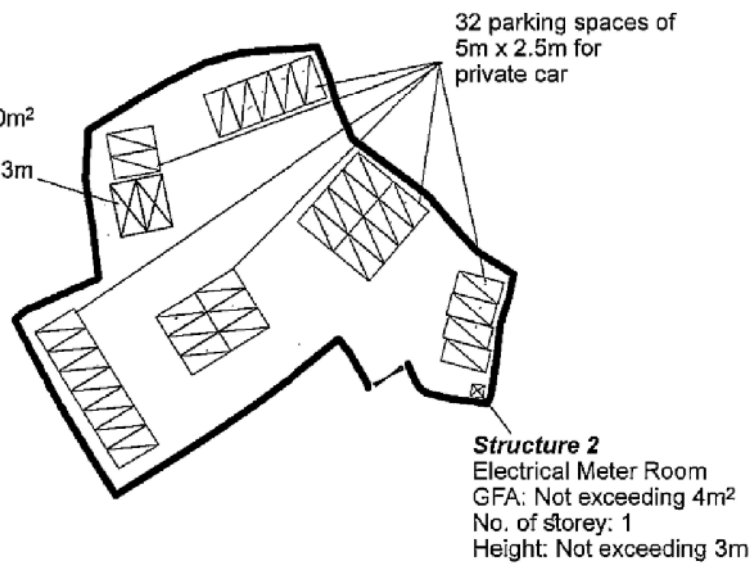

32 parking spaces of
 5m x 2.5m for
 private car

Structure 2
 Electrical Meter Room
 GFA: Not exceeding 4m²
 No. of storey: 1
 Height: Not exceeding 3m

Project 項目名稱:

Proposed Temporary Public Vehicle Park
 for Private Cars for a Period of 3 Years
 at Lots 2530(Part), 2531(Part),
 2918(Part) in D.D. 129, Lau Fau Shan,
 Yuen Long

Drawing Title 圖紙標題:

layout Plan

Drawing No. 圖號:

Figure 3

Remarks 備註:


 Private car

Scale 比例:

參考編號 REFERENCE No.
 A/YL-LFS/388

繪圖 DRAWING
 A-3

(摘錄自申請人於25. 2. 2021呈交的申請書)
 (Extract from Applicant's
 Submission Dated 25.2.2021)

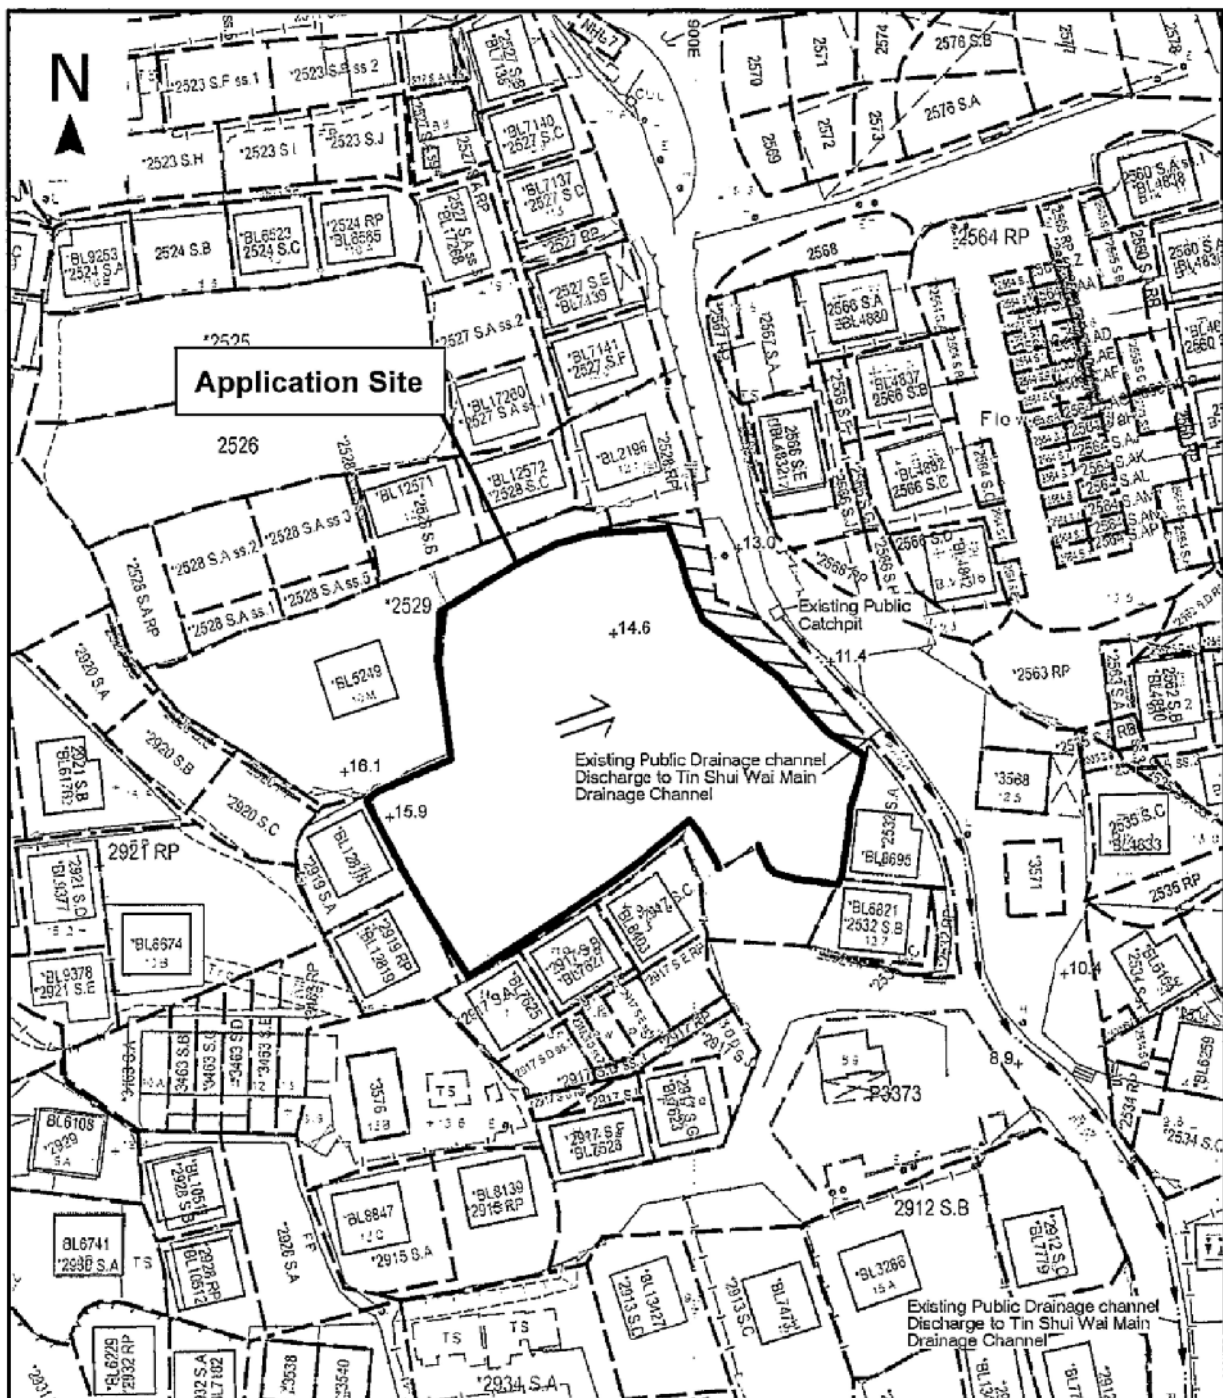

Project 項目名稱:

Proposed Temporary Public Vehicle Park for Private Cars for a Period of 3 Years at Lots 2530(Part), 2531(Part), 2918(Part) in D.D. 129, Lau Fau Shan, Yuen Long

Drawing Title 圖則標題:

Proposed Drainage Plan

Drawing No. 圖號:

Figure 4

Remarks 備註:

 Area not occupied for carpark use

 Flow of surface runoff

+15.9 Level (in mPD)

Scale 比例:

參考編號 REFERENCE No.
AYL-LFS/388

繪圖 DRAWING
A-4


(摘錄自申請人於25.2.2021呈交的申請書)

(Extract from Applicant's
Submission Dated 25.2.2021)



Structure 1

Converted container
for site office use
GFA: Not exceeding 40m²
No. of storey: 1
Height: Not exceeding 3m

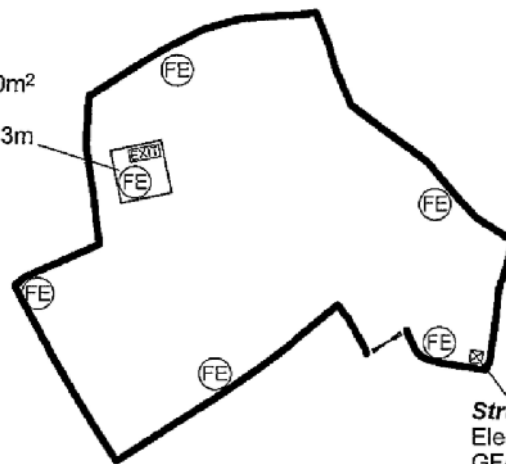

Structure 2

Electrical Meter Room
GFA: Not exceeding 4m²
No. of storey: 1
Height: Not exceeding 3m

Project 項目名稱:

Proposed Temporary Public Vehicle Park
for Private Cars for a Period of 3 Years
at Lots 2530(Part), 2531(Part),
2918(Part) in D.D. 129, Lau Fau Shan,
Yuen Long

Drawing Title 圖紙標題:

Proposed Fire Service
Installations Plan

Drawing No. 圖號:

Figure 5

Remarks 備註:

 5kg Dry Powder
Type Extinguisher


 Exit Sign

Scale 比例:

參考編號 REFERENCE No.
A/YL-LFS/388

繪圖 DRAWING
A-5

(摘錄自申請人於25. 2. 2021呈交的申請書)
(Extract from Applicant's
Submission Dated 25.2.2021)

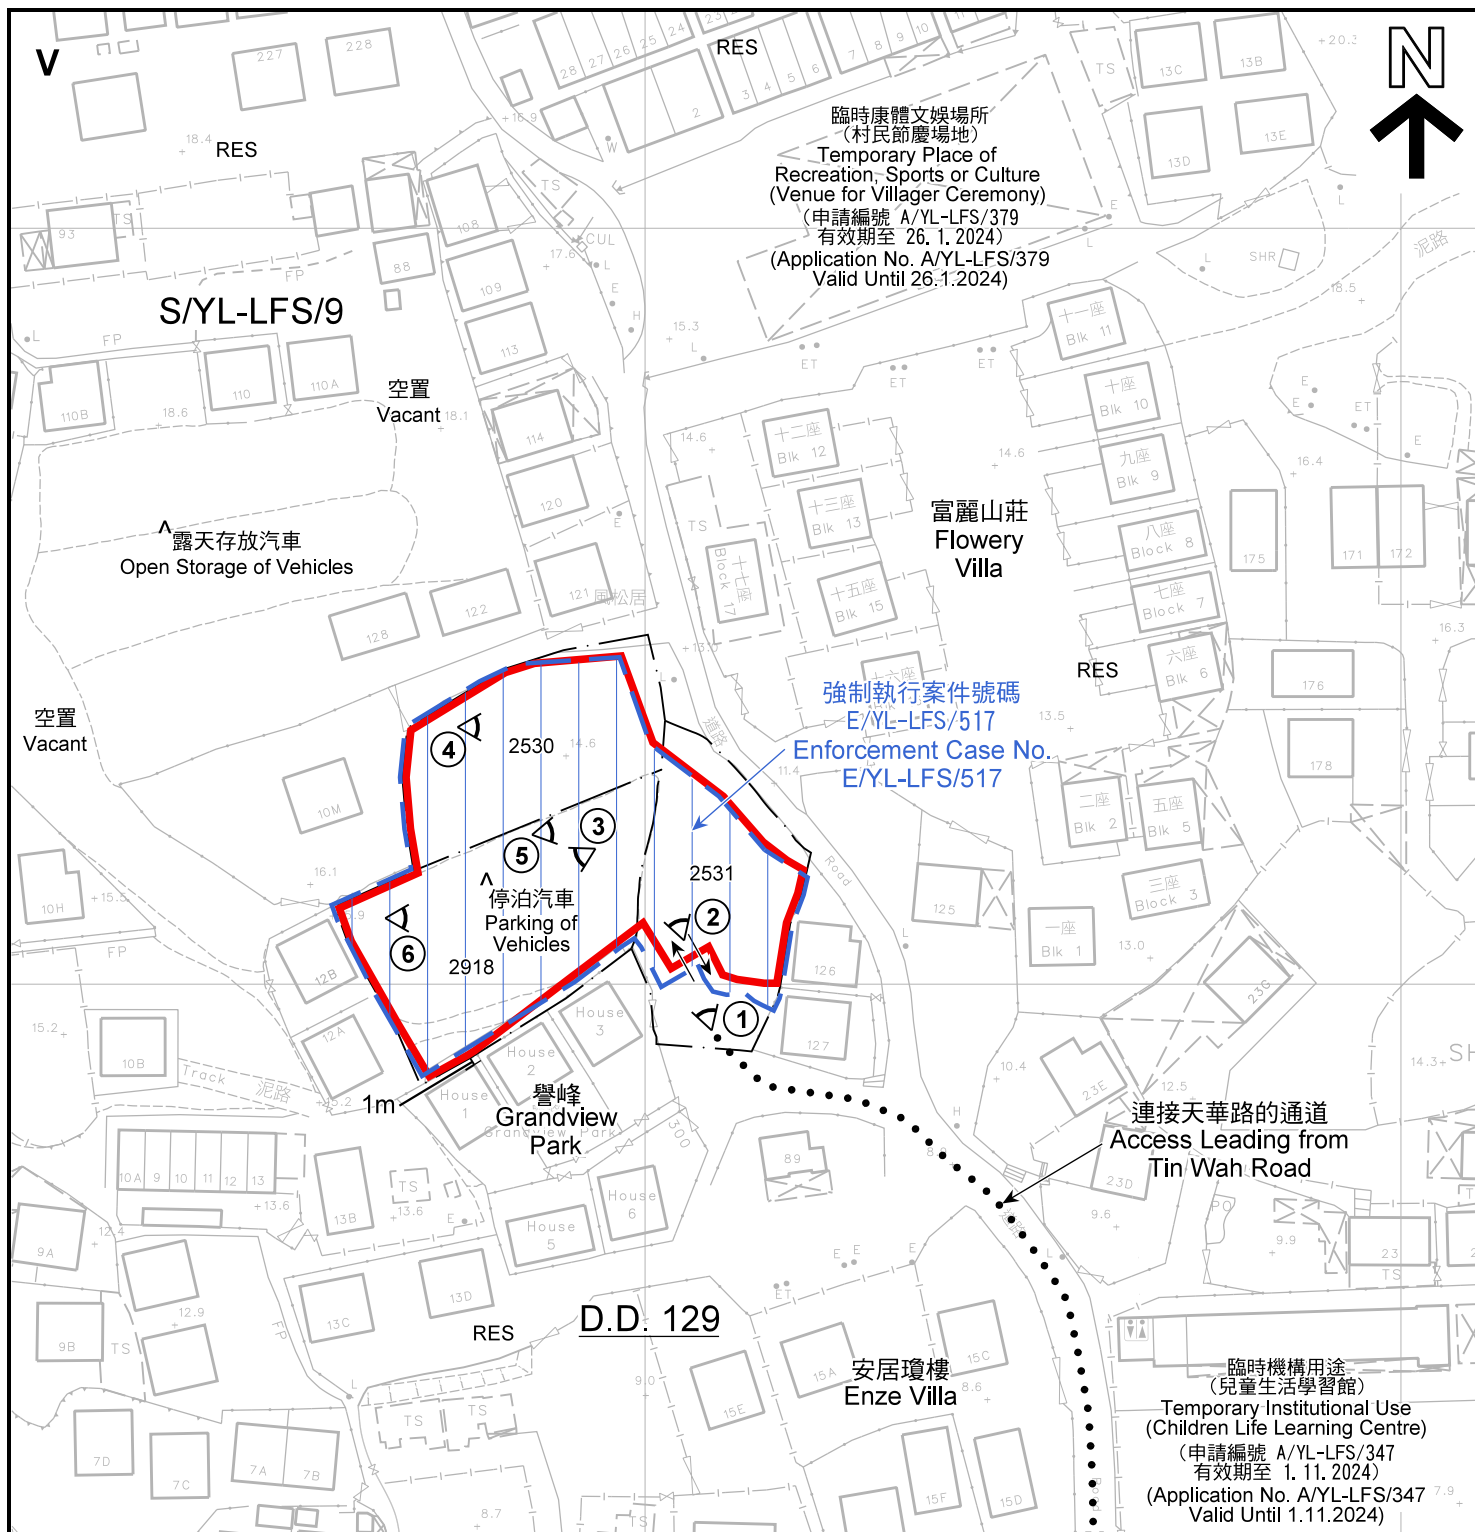

圖例 LEGEND

- 申請地點(界線只作識別用)
APPLICATION SITE
(BOUNDARY FOR IDENTIFICATION
PURPOSE ONLY)
- 鄉村式發展
VILLAGE TYPE DEVELOPMENT
- 住用構築物
RESIDENTIAL STRUCTURES
- 入口/出口
INGRESS / EGRESS
- 實地照片的觀景點
VIEWING POINT OF SITE PHOTO

註釋 Notes:

- (1) 2021年3月5日勘測的土地用途
Land uses shown on this plan are in accordance with the land use survey conducted by the Planning Department on 5.3.2021
- (2) * 土地用途跟1992年3月勘測的土地用途一致
Indicates that the use is the same as that revealed by the land use survey conducted by the Planning Department on 3.1992
- (3) ^ 土地用途跟1992年3月勘測的土地用途有別
Indicates that the use is different from that revealed by the land use survey conducted by the Planning Department on 3.1992

平面圖 SITE PLAN

擬議臨時公眾私家車停車場(為期3年)
新界元朗流浮山丈量約份第129約地段第2530號(部分)、
第2531號(部分)及第2918號(部分)

PROPOSED TEMPORARY PUBLIC VEHICLE PARK
FOR PRIVATE CARS FOR A PERIOD OF 3 YEARS
LOTS 2530 (PART), 2531 (PART) AND 2918 (PART) IN D.D.129,
LAU FAU SHAN, YUEN LONG, NEW TERRITORIES

SCALE 1 : 1 000 比例尺

米 20 0 20 40 米
METRES

規劃署
PLANNING
DEPARTMENT



參考編號
REFERENCE No.
A/YL-LFS/388

圖 PLAN
A-2

本摘要圖於2021年4月13日擬備, 所根據的
資料為測量圖編號 2-SW-22C 和 6-NW-2A
EXTRACT PLAN PREPARED ON 13.4.2021
BASED ON SURVEY SHEETS No.
2-SW-22C & 6-NW-2A



圖例 LEGEND



申請地點(界線只作識別用)
APPLICATION SITE
(BOUNDARY FOR IDENTIFICATION
PURPOSE ONLY)

本摘要圖於2021年3月24日擬備，所根據的資料為地政總署於2019年10月18日拍得的航攝照片編號 E072444C和E072445C
EXTRACT PLAN PREPARED ON 24.3.2021
BASED ON AERIAL PHOTOS No.
E072444C AND E072445C
TAKEN ON 18.10.2019
BY LANDS DEPARTMENT

航攝照片 AERIAL PHOTO


擬議臨時公眾私家車停車場(為期3年)
新界元朗流浮山丈量約份第129約地段第2530號(部分)、
第2531號(部分)及第2918號(部分)
PROPOSED TEMPORARY PUBLIC VEHICLE PARK
FOR PRIVATE CARS FOR A PERIOD OF 3 YEARS
LOTS 2530 (PART), 2531 (PART) AND 2918 (PART) IN D.D.129,
LAU FAU SHAN, YUEN LONG, NEW TERRITORIES

規劃署
PLANNING
DEPARTMENT



參考編號
REFERENCE No.
AYL-LFS/388

圖 PLAN
A-3

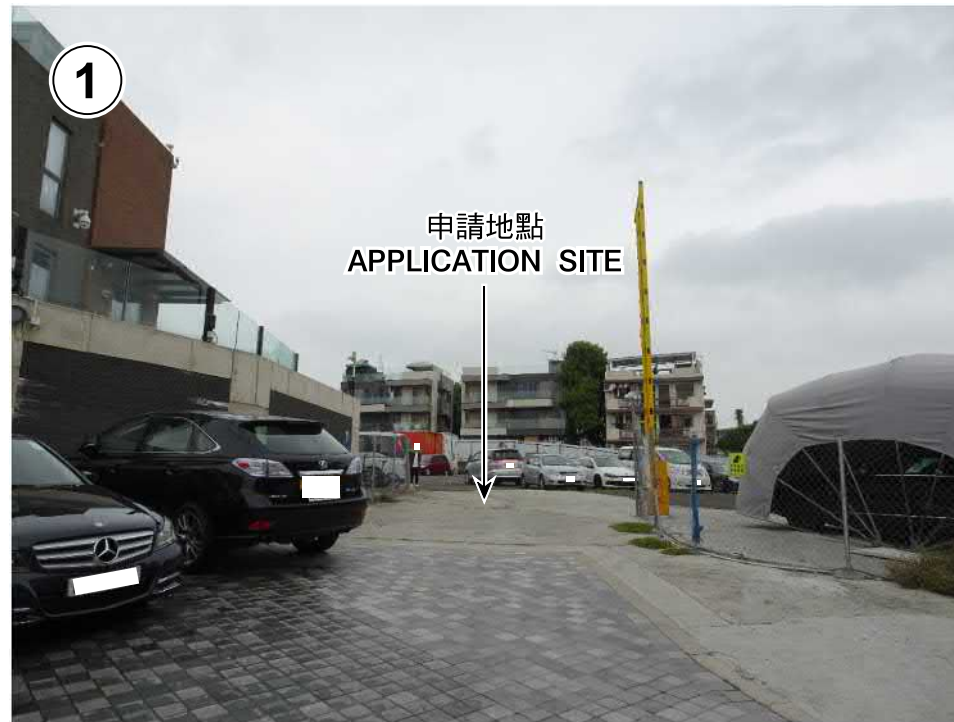

申請地點界線只作識別用
APPLICATION SITE BOUNDARY FOR IDENTIFICATION PURPOSE ONLY

本圖於2021年3月17日擬備，所根據的
資料為攝於2021年3月5日的實地照片
PLAN PREPARED ON 17.3.2021
BASED ON SITE PHOTOS
TAKEN ON 5.3.2021

實地照片 SITE PHOTO

擬議臨時公眾私家車停車場(為期3年)
新界元朗流浮山丈量約份第129約地段第2530號(部分)、
第2531號(部分)及第2918號(部分)
PROPOSED TEMPORARY PUBLIC VEHICLE PARK
FOR PRIVATE CARS FOR A PERIOD OF 3 YEARS
LOTS 2530 (PART), 2531 (PART) AND 2918 (PART) IN D.D.129,
LAU FAU SHAN, YUEN LONG, NEW TERRITORIES

規劃署
PLANNING
DEPARTMENT



參考編號
REFERENCE No.
A/YL-LFS/388

圖 PLAN
A-4a



申請地點界線只作識別用
APPLICATION SITE BOUNDARY FOR IDENTIFICATION PURPOSE ONLY

本圖於2021年3月17日擬備，所根據的資料為攝於2021年3月5日的實地照片
PLAN PREPARED ON 17.3.2021
BASED ON SITE PHOTOS
TAKEN ON 5.3.2021

實地照片 SITE PHOTO

擬議臨時公眾私家車停車場(為期3年)
新界元朗流浮山丈量約份第129約地段第2530號(部分)、
第2531號(部分)及第2918號(部分)
PROPOSED TEMPORARY PUBLIC VEHICLE PARK
FOR PRIVATE CARS FOR A PERIOD OF 3 YEARS
LOTS 2530 (PART), 2531 (PART) AND 2918 (PART) IN D.D.129,
LAU FAU SHAN, YUEN LONG, NEW TERRITORIES

規劃署
PLANNING
DEPARTMENT



參考編號
REFERENCE No.
A/YL-LFS/388

圖 PLAN
A-4b



申請地點界線只作識別用
APPLICATION SITE BOUNDARY FOR IDENTIFICATION PURPOSE ONLY

本圖於2021年3月17日擬備，所根據的資料為攝於2021年3月5日的實地照片
PLAN PREPARED ON 17.3.2021
BASED ON SITE PHOTOS
TAKEN ON 5.3.2021

實地照片 SITE PHOTO

擬議臨時公眾私家車停車場(為期3年)
新界元朗流浮山丈量約份第129約地段第2530號(部分)、
第2531號(部分)及第2918號(部分)
PROPOSED TEMPORARY PUBLIC VEHICLE PARK
FOR PRIVATE CARS FOR A PERIOD OF 3 YEARS
LOTS 2530 (PART), 2531 (PART) AND 2918 (PART) IN D.D.129,
LAU FAU SHAN, YUEN LONG, NEW TERRITORIES

規劃署
PLANNING
DEPARTMENT



參考編號
REFERENCE No.
A/YL-LFS/388

圖 PLAN
A-4c