


<p>Project 項目名稱:</p> <p>Proposed Temporary Warehouse for Storage of Hardware Accessories for a Period of 3 Years at Lot 1965 in D.D. 129, Lau Fau Shan, Yuen Long, New Territories</p>	<p>Drawing Title 圖紙標題:</p> <p>Layout Plan</p> <p>Drawing No. 圖號:</p> <p>20230710</p>	<p>Remarks 備註:</p> <p>Scale 比例:</p>
---	--------------------------------------------------------------------------------------	-------------------------------------

<p>參考編號 REFERENCE No. A/YL-LFS/482</p>	<p>繪圖 DRAWING A-1</p>
------------------------------------------------	---------------------------


(摘錄自申請人於21.7.2023呈交的申請書)  
(Extract from Applicant's Submission of 21.7.2023)

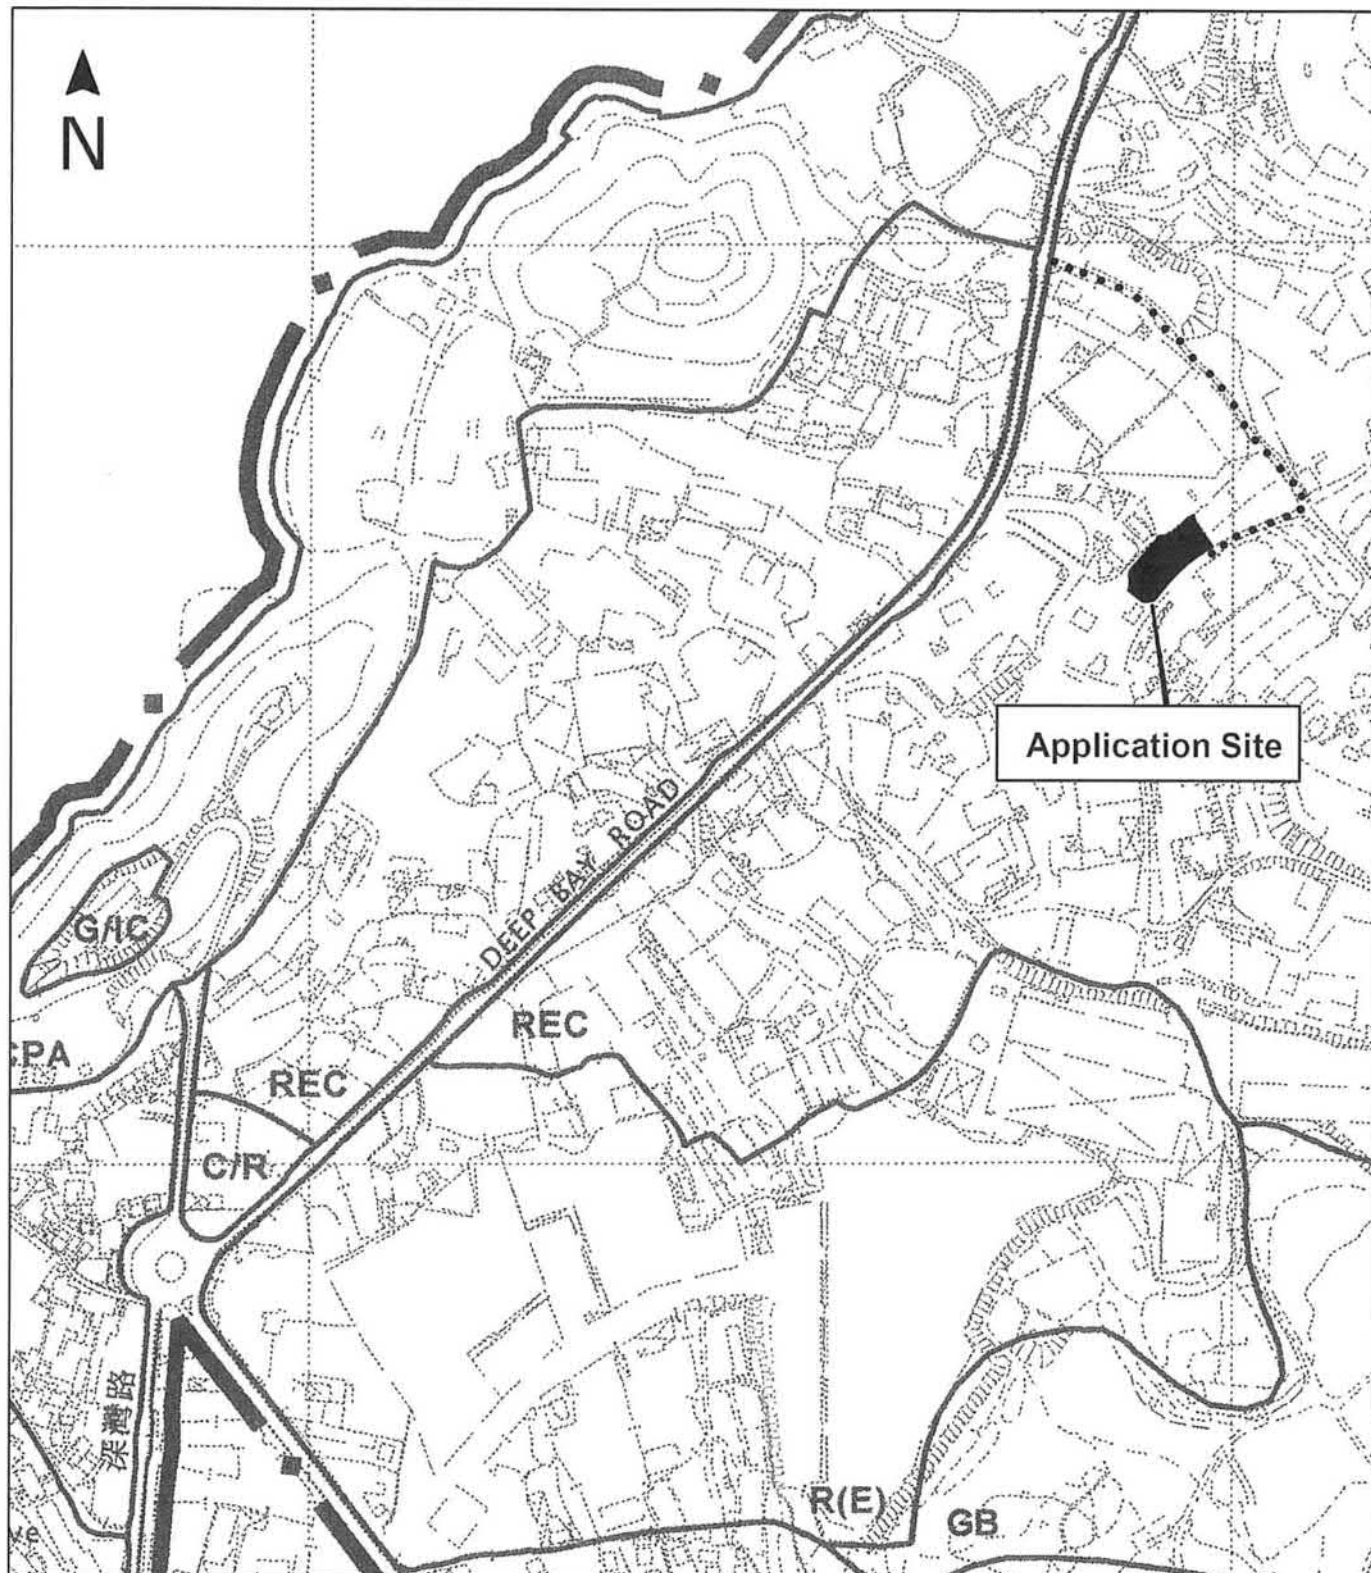

<p>Project 項目名稱:</p> <p>Proposed Temporary Warehouse for Storage of Hardware Accessories for a Period of 3 Years at Lot 1965 in D.D. 129, Lau Fau Shan, Yuen Long, New Territories</p>	<p>Drawing Title 圖紙標題:</p> <p>Location Plan</p> <p>Drawing No. 圖號:</p> <p>20230711</p>	<p>Remarks 備註:</p> <p>●●● Vehicular access leading from Deep Bay Road</p> <p>Scale 比例:</p>
---	----------------------------------------------------------------------------------------	--------------------------------------------------------------------------------------------

<p>參考編號 REFERENCE No. A/YL-LFS/482</p>	<p>繪圖 DRAWING A-2</p>
------------------------------------------------	---------------------------


(摘錄自申請人於21.7.2023呈交的申請書)  
(Extract from Applicant's Submission of 21.7.2023)

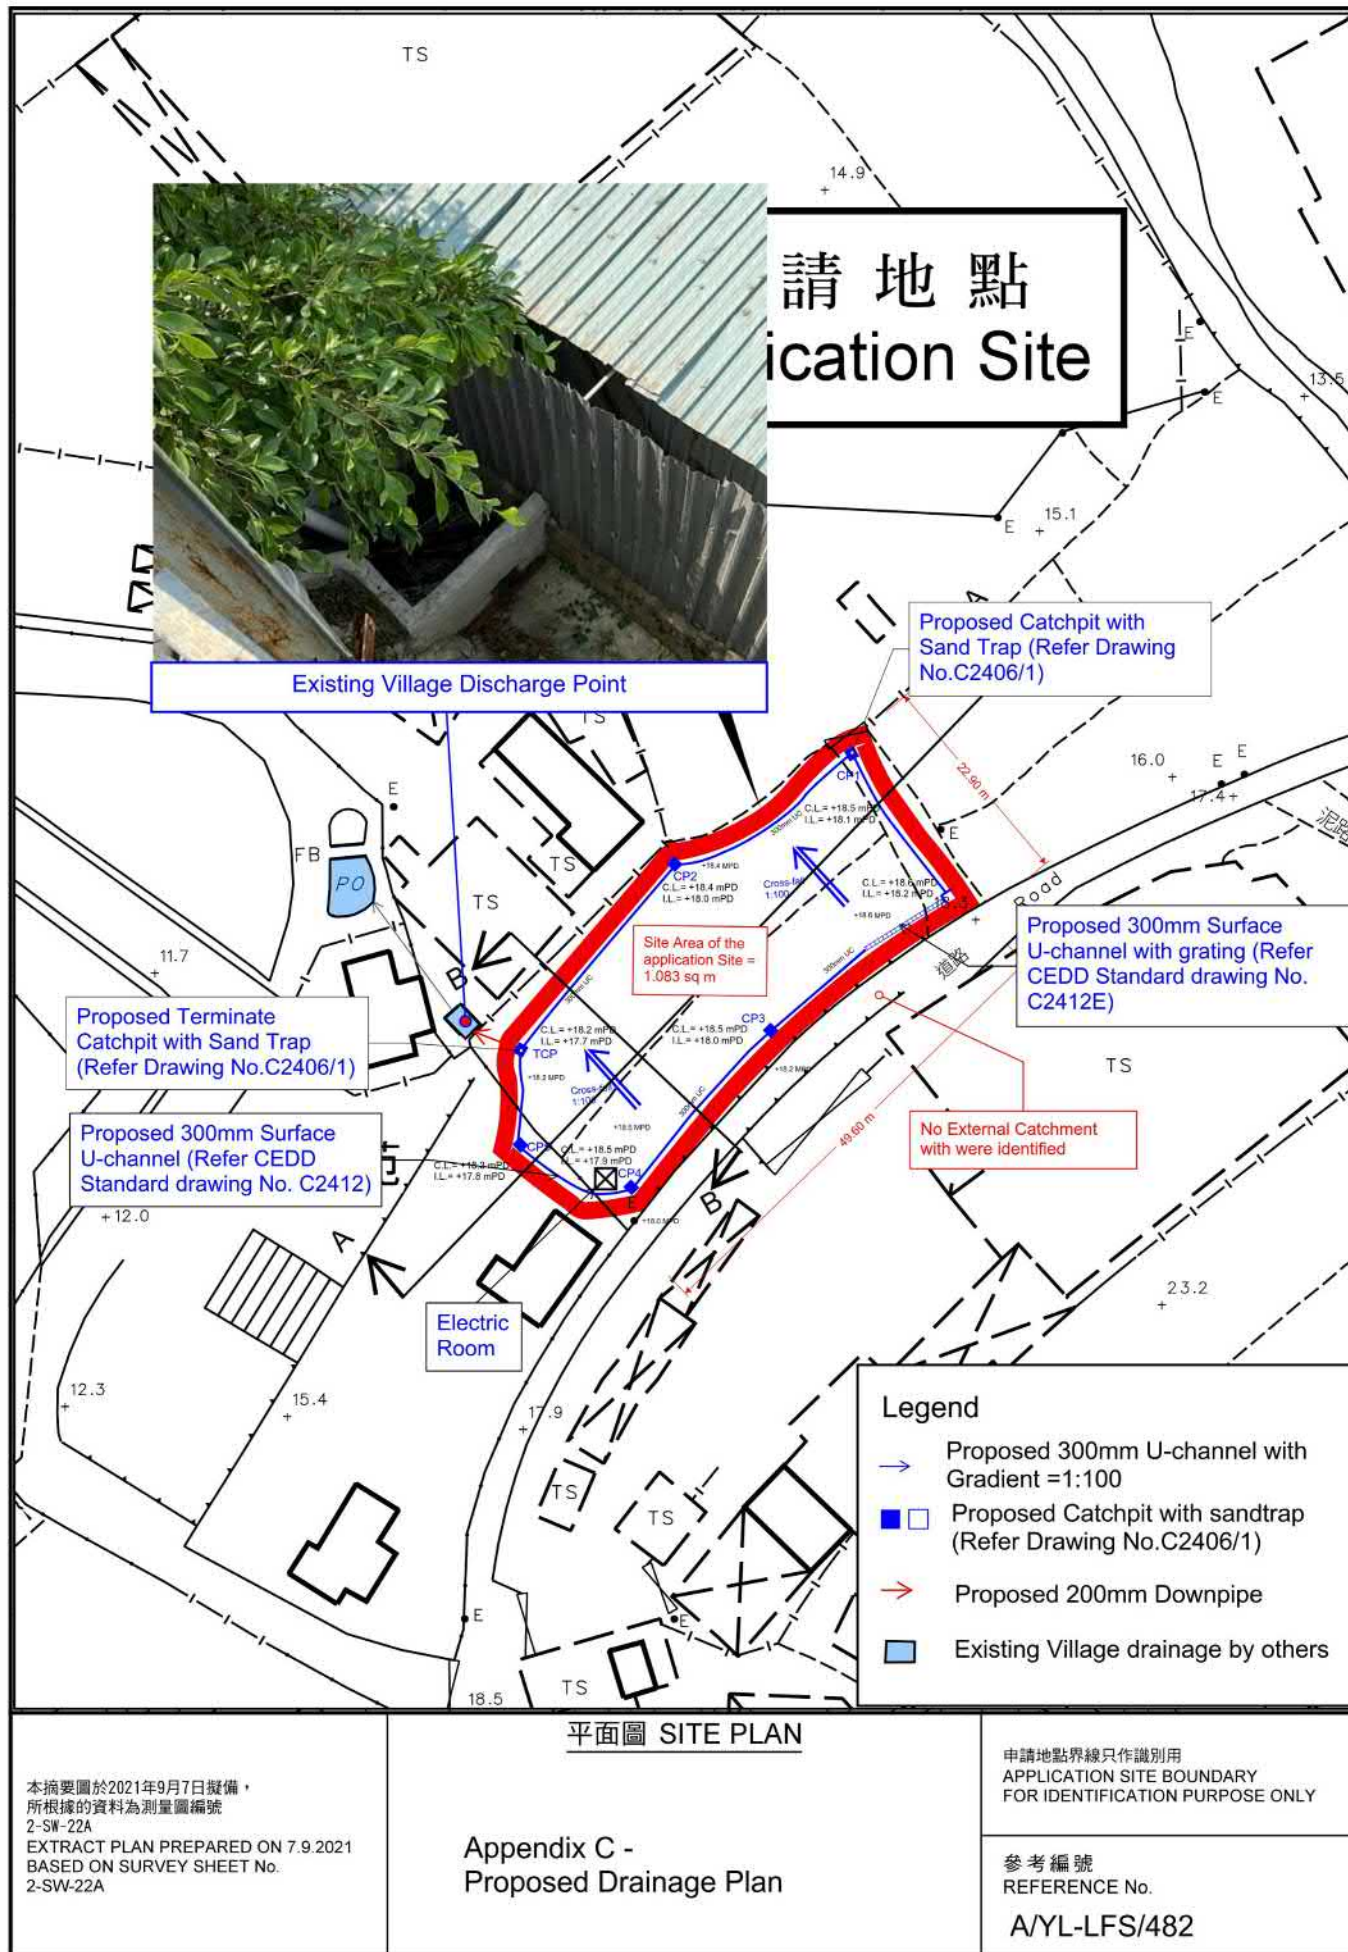

參考編號 REFERENCE No. A/YL-LFS/482	繪圖 DRAWING A-3
---------------------------------------	-------------------

(摘錄自申請人於 31.7.2023 呈交的補充資料)  
(Extract from Applicant's Supplementary  
Information Submitted on 31.7.2023)



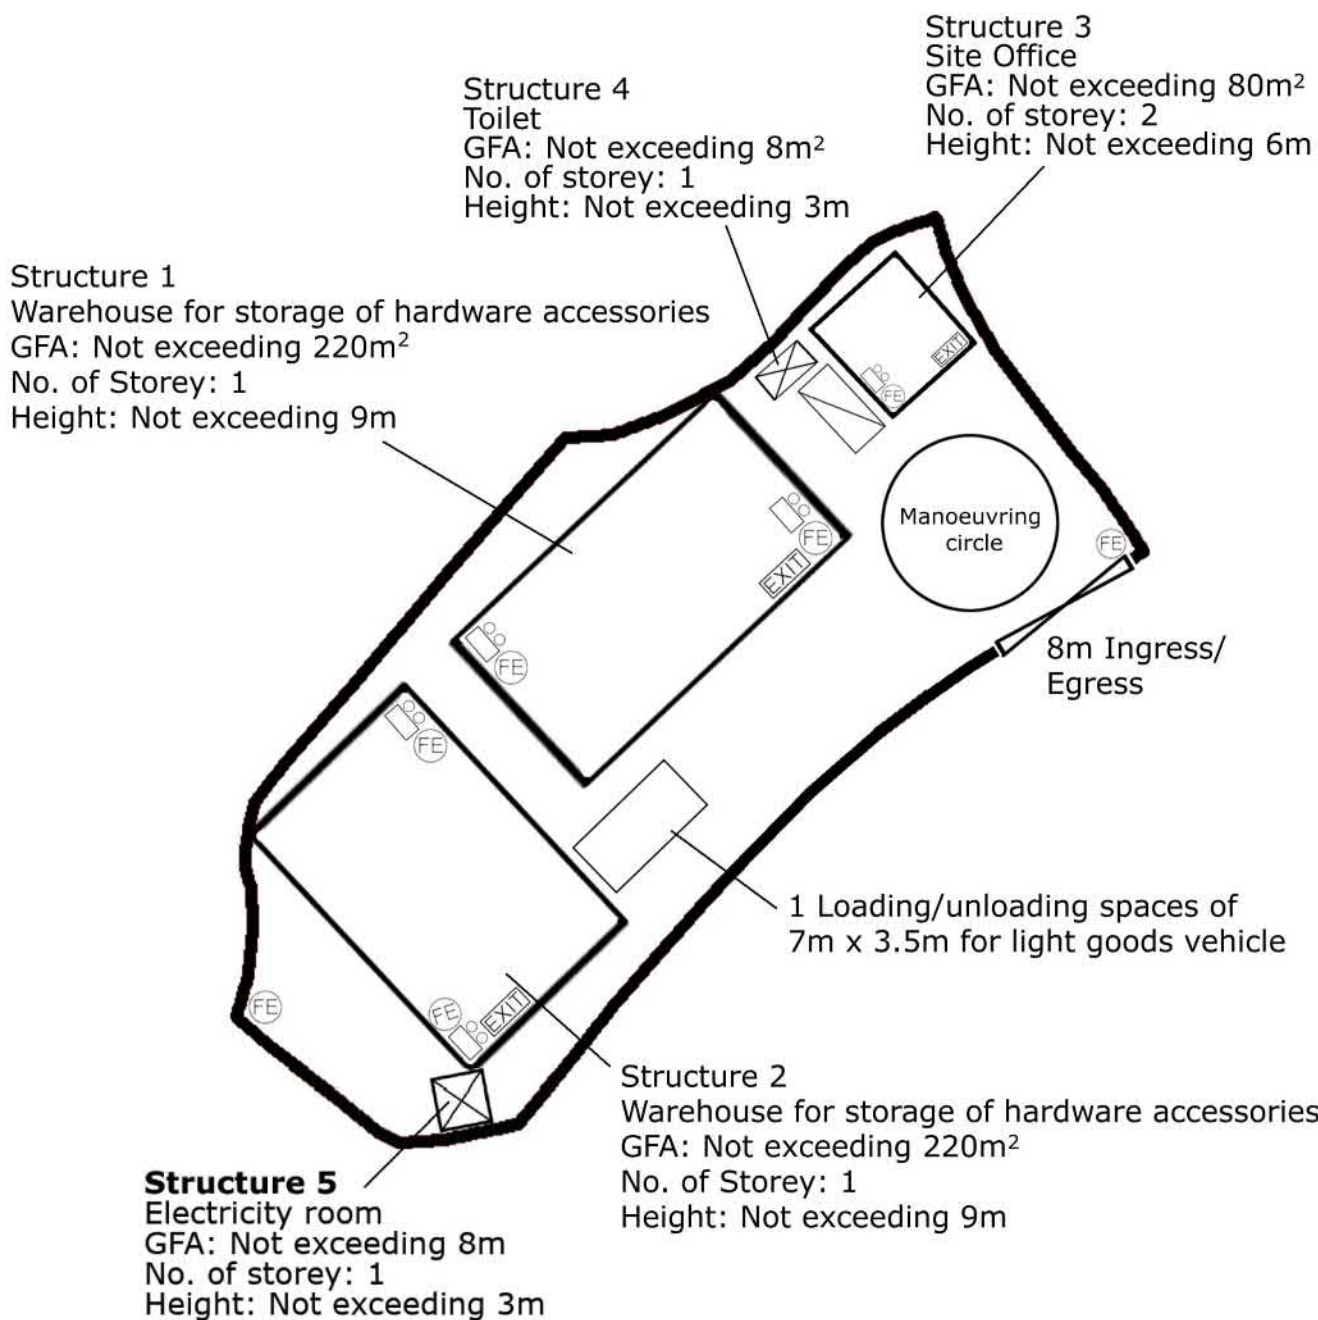

Project 項目名稱:

A/YL-LFS/482

Drawing Title 圖紙標題:

Proposed FS Plan

Drawing No. 圖號:

20230731

Remarks 備註:



Private car



5kg Dry Powder  
Type Extinguisher



Exit Sign



Emergency Lighting

Scale 比例:

參考編號


REFERENCE No.  
A/YL-LFS/482

繪圖 DRAWING  
A-4

(摘錄自申請人於 31.7.2023 呈交的補充資料)  
(Extract from Applicant's Supplementary  
Information Submitted on 31.7.2023)





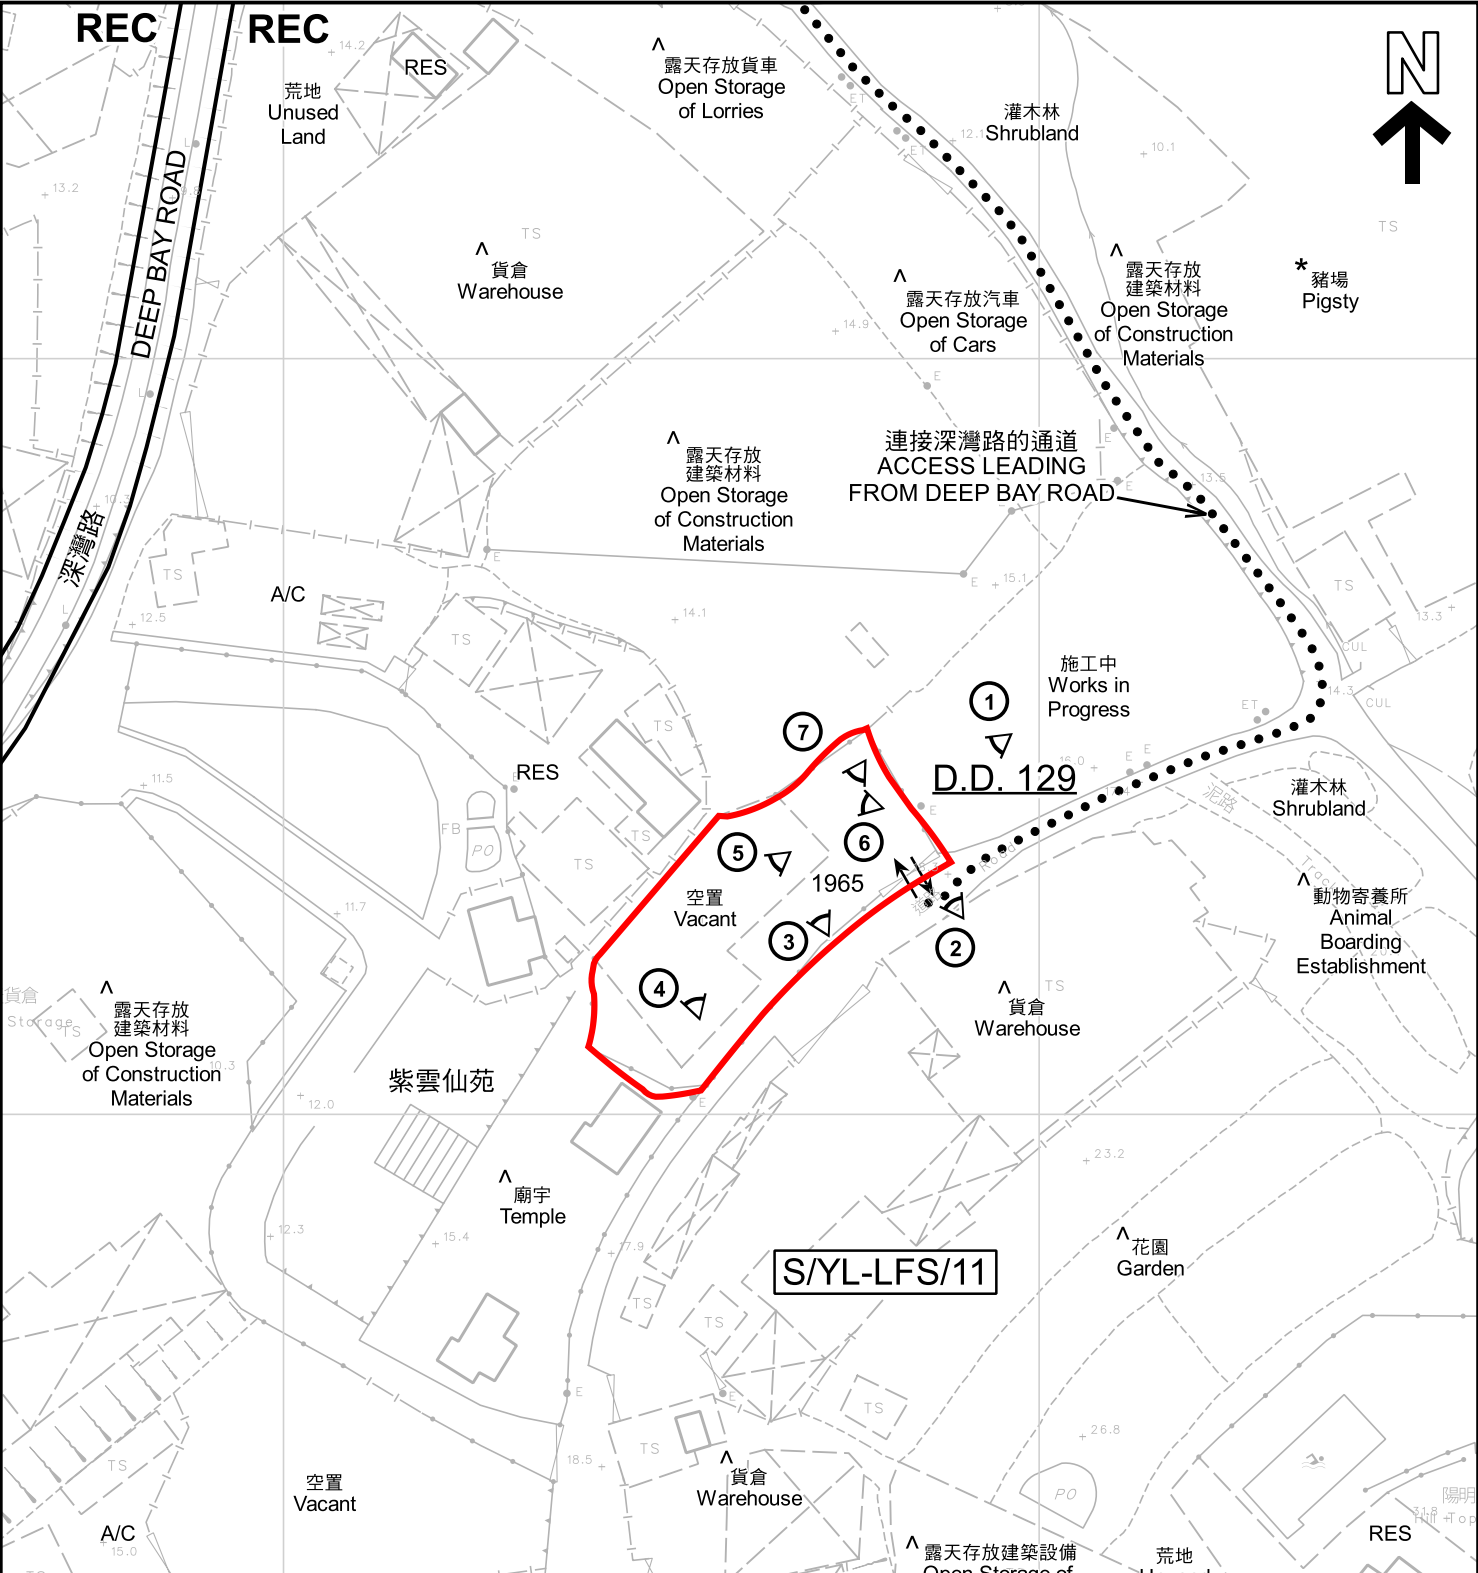

- 註釋 Notes :
- (1) 2023年8月1日勘測的土地用途  
Land uses shown on this plan are in accordance with the land use survey conducted by the Planning Department on 1.8.2023
  - (2) \* 土地用途跟1992年3月勘測的土地用途一致  
Indicates that the use is the same as that revealed by the land use survey conducted by the Planning Department in Mar 1992
  - (3) ^ 土地用途跟1992年3月勘測的土地用途有別  
Indicates that the use is different from that revealed by the land use survey conducted by the Planning Department in Mar 1992

圖例 LEGEND

申請地點 (界線只作識別用)  
APPLICATION SITE (BOUNDARY FOR IDENTIFICATION PURPOSE ONLY)

REC 康樂  
A/C 常耕農地

RES 住用構築物  
RESIDENTIAL STRUCTURES

① 實地照片的觀景點  
VIEWING POINT OF SITE PHOTO

↔ 入口/出口  
INGRESS / EGRESS

本摘要圖於2023年8月23日擬備，  
所根據的資料為測量圖編號 2-SW-22A  
EXTRACT PLAN PREPARED ON  
23.8.2023 BASED ON SURVEY SHEET  
No. 2-SW-22A

平面圖 SITE PLAN

臨時貨倉存放五金零件 (為期3年)  
新界元朗流浮山丈量約份第129約地段第1965號  
TEMPORARY WAREHOUSE FOR STORAGE OF HARDWARE  
ACCESSORIES FOR A PERIOD OF 3 YEARS  
LOT 1965 IN D.D. 129, LAU FAU SHAN, YUEN LONG, NEW TERRITORIES

SCALE 1 : 1 000 比例尺


米 20 0 20 40 米  
METRES

規劃署  
PLANNING  
DEPARTMENT

參考編號  
REFERENCE No.  
A/YL-LFS/482

圖 PLAN  
A-2



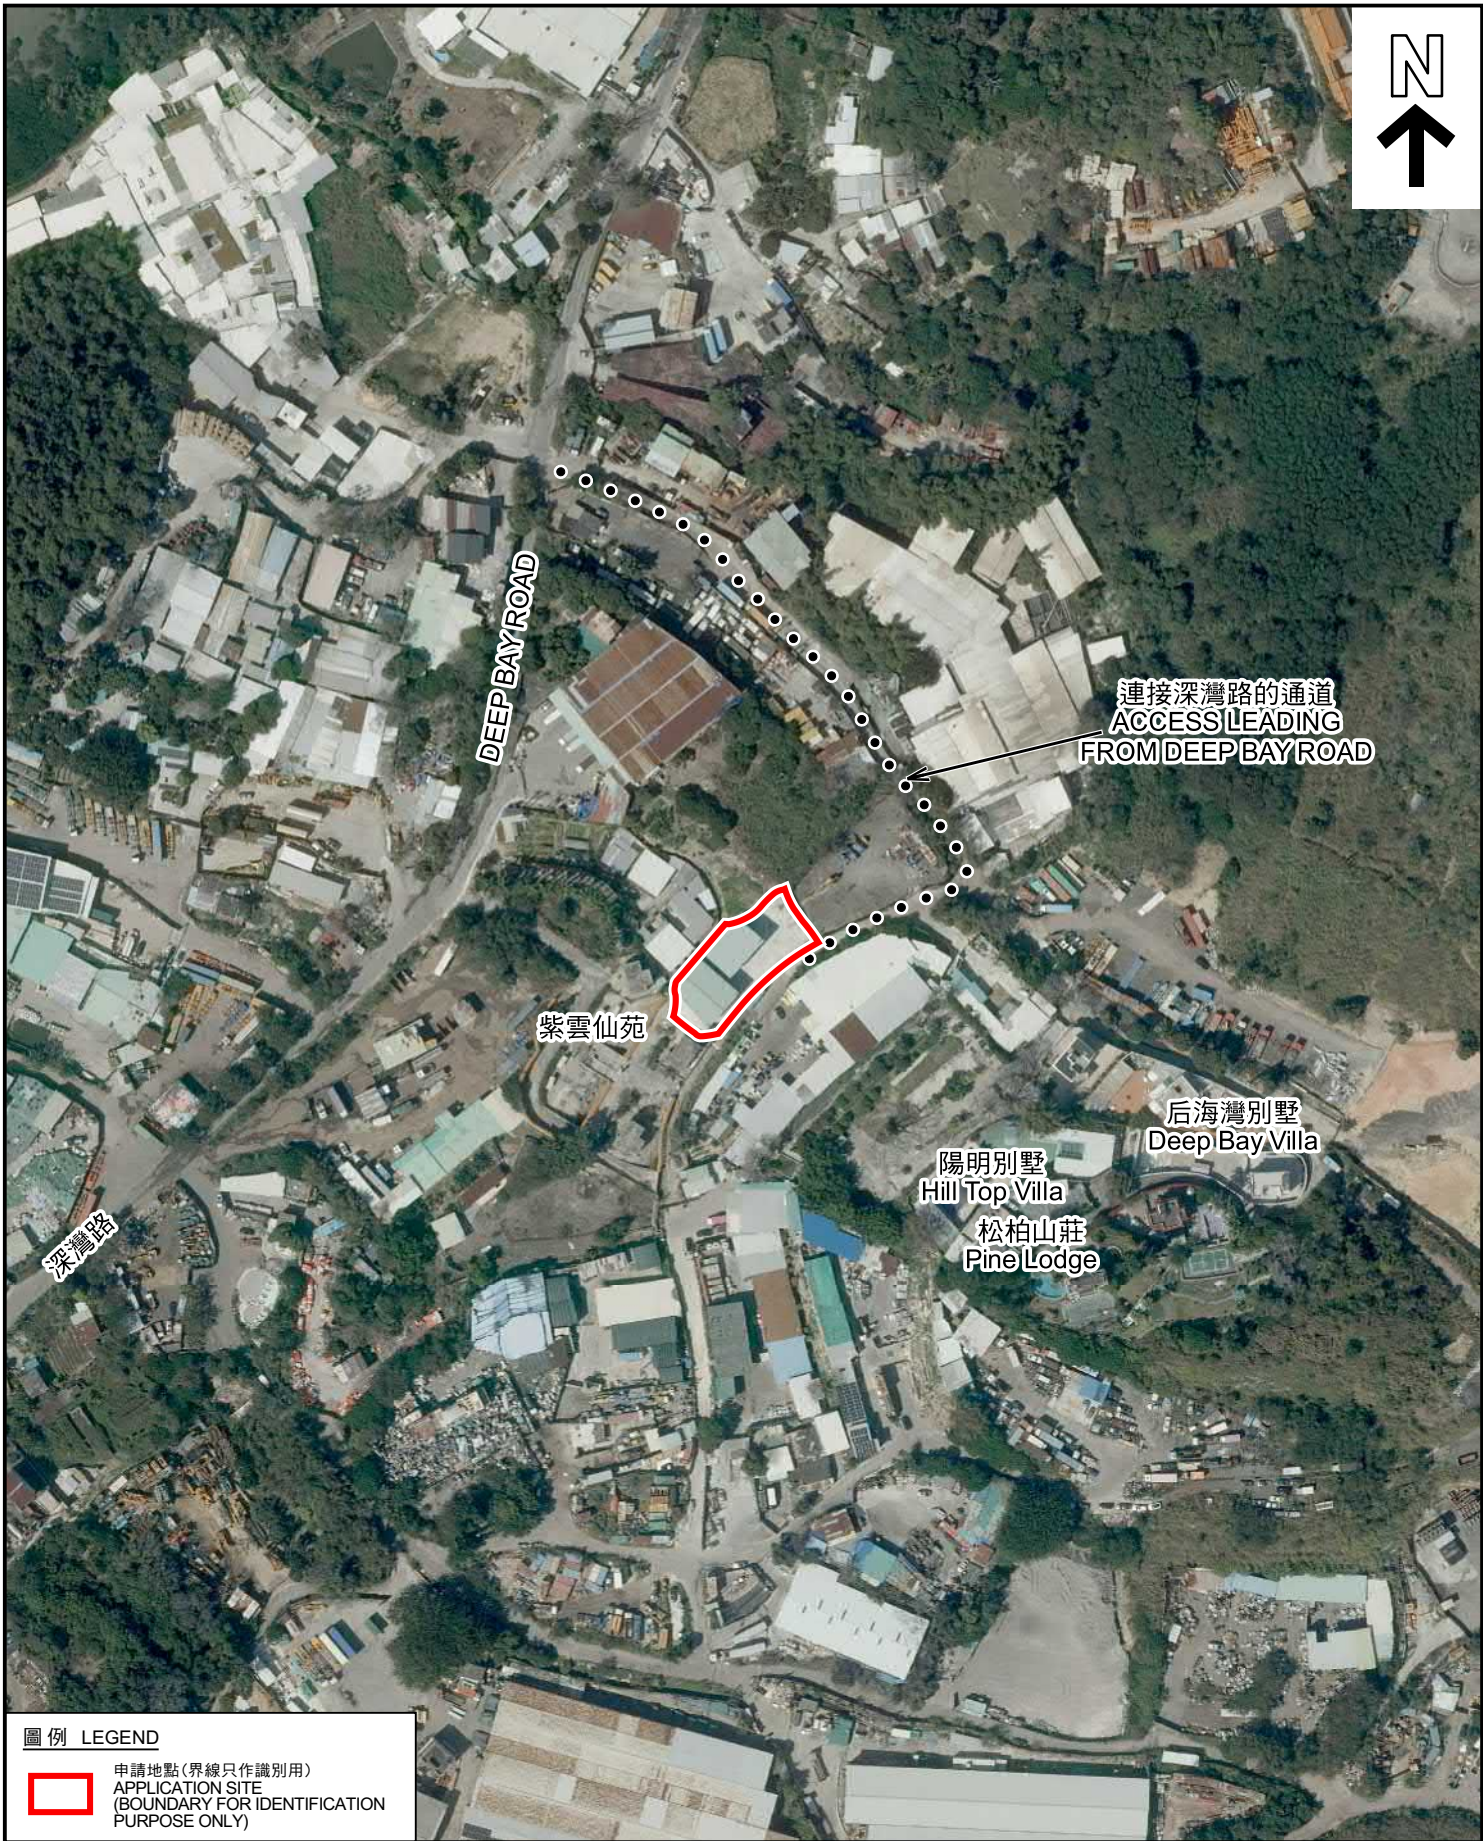

圖例 LEGEND



申請地點(界線只作識別用)  
APPLICATION SITE  
(BOUNDARY FOR IDENTIFICATION  
PURPOSE ONLY)

本摘要圖於2023年8月23日擬備，所根據  
的資料為地政總署於2022年3月8日拍得  
的航攝照片編號 E153660C  
EXTRACT PLAN PREPARED ON 23.8.2023  
BASED ON AERIAL PHOTO No.  
E153660C TAKEN ON 8.3.2022  
BY LANDS DEPARTMENT

航攝照片 AERIAL PHOTO

臨時貨倉存放五金零件(為期3年)  
新界元朗流浮山丈量約份第129約地段第1965號  
TEMPORARY WAREHOUSE FOR STORAGE OF HARDWARE  
ACCESSORIES FOR A PERIOD OF 3 YEARS  
LOT 1965 IN D.D. 129, LAU FAU SHAN, YUEN LONG, NEW TERRITORIES

規劃署  
PLANNING  
DEPARTMENT



參考編號  
REFERENCE No.  
A/YL-LFS/482

圖 PLAN  
A-3



1



申請地點界線只作識別用 APPLICATION SITE BOUNDARY FOR IDENTIFICATION PURPOSE ONLY

### 實地照片 SITE PHOTOS

本圖於2023年8月23日擬備，所根據的資料為攝於2023年8月1日的實地照片  
PLAN PREPARED ON 23.8.2023  
BASED ON SITE PHOTOS  
TAKEN ON 1.8.2023

臨時貨倉存放五金零件(為期3年)  
新界元朗流浮山丈量約份第129約地段第1965號  
TEMPORARY WAREHOUSE FOR STORAGE OF HARDWARE  
ACCESSORIES FOR A PERIOD OF 3 YEARS  
LOT 1965 IN D.D. 129, LAU FAU SHAN, YUEN LONG, NEW TERRITORIES

規劃署  
PLANNING  
DEPARTMENT



參考編號  
REFERENCE No.  
A/YL-LFS/482

圖 PLAN  
A-4a





申請地點界線只作識別用 APPLICATION SITE BOUNDARY FOR IDENTIFICATION PURPOSE ONLY

### 實地照片 SITE PHOTOS

本圖於2023年8月23日擬備，所根據的資料為攝於2023年8月1日的實地照片  
PLAN PREPARED ON 23.8.2023  
BASED ON SITE PHOTOS  
TAKEN ON 1.8.2023

臨時貨倉存放五金零件(為期3年)  
新界元朗流浮山丈量約份第129約地段第1965號  
TEMPORARY WAREHOUSE FOR STORAGE OF HARDWARE  
ACCESSORIES FOR A PERIOD OF 3 YEARS  
LOT 1965 IN D.D. 129, LAU FAU SHAN, YUEN LONG, NEW TERRITORIES

規劃署  
PLANNING  
DEPARTMENT



參考編號  
REFERENCE No.  
A/YL-LFS/482

圖 PLAN  
A-4b

5



6



7



### 實地照片 SITE PHOTOS

本圖於2023年8月23日擬備，所根據的資料為攝於2023年8月1日的實地照片  
PLAN PREPARED ON 23.8.2023  
BASED ON SITE PHOTOS  
TAKEN ON 1.8.2023

臨時貨倉存放五金零件(為期3年)  
新界元朗流浮山丈量約份第129約地段第1965號  
TEMPORARY WAREHOUSE FOR STORAGE OF HARDWARE  
ACCESSORIES FOR A PERIOD OF 3 YEARS  
LOT 1965 IN D.D. 129, LAU FAU SHAN, YUEN LONG, NEW TERRITORIES

規劃署  
PLANNING  
DEPARTMENT



參考編號  
REFERENCE No.  
A/YL-LFS/482

圖 PLAN  
A-4c