


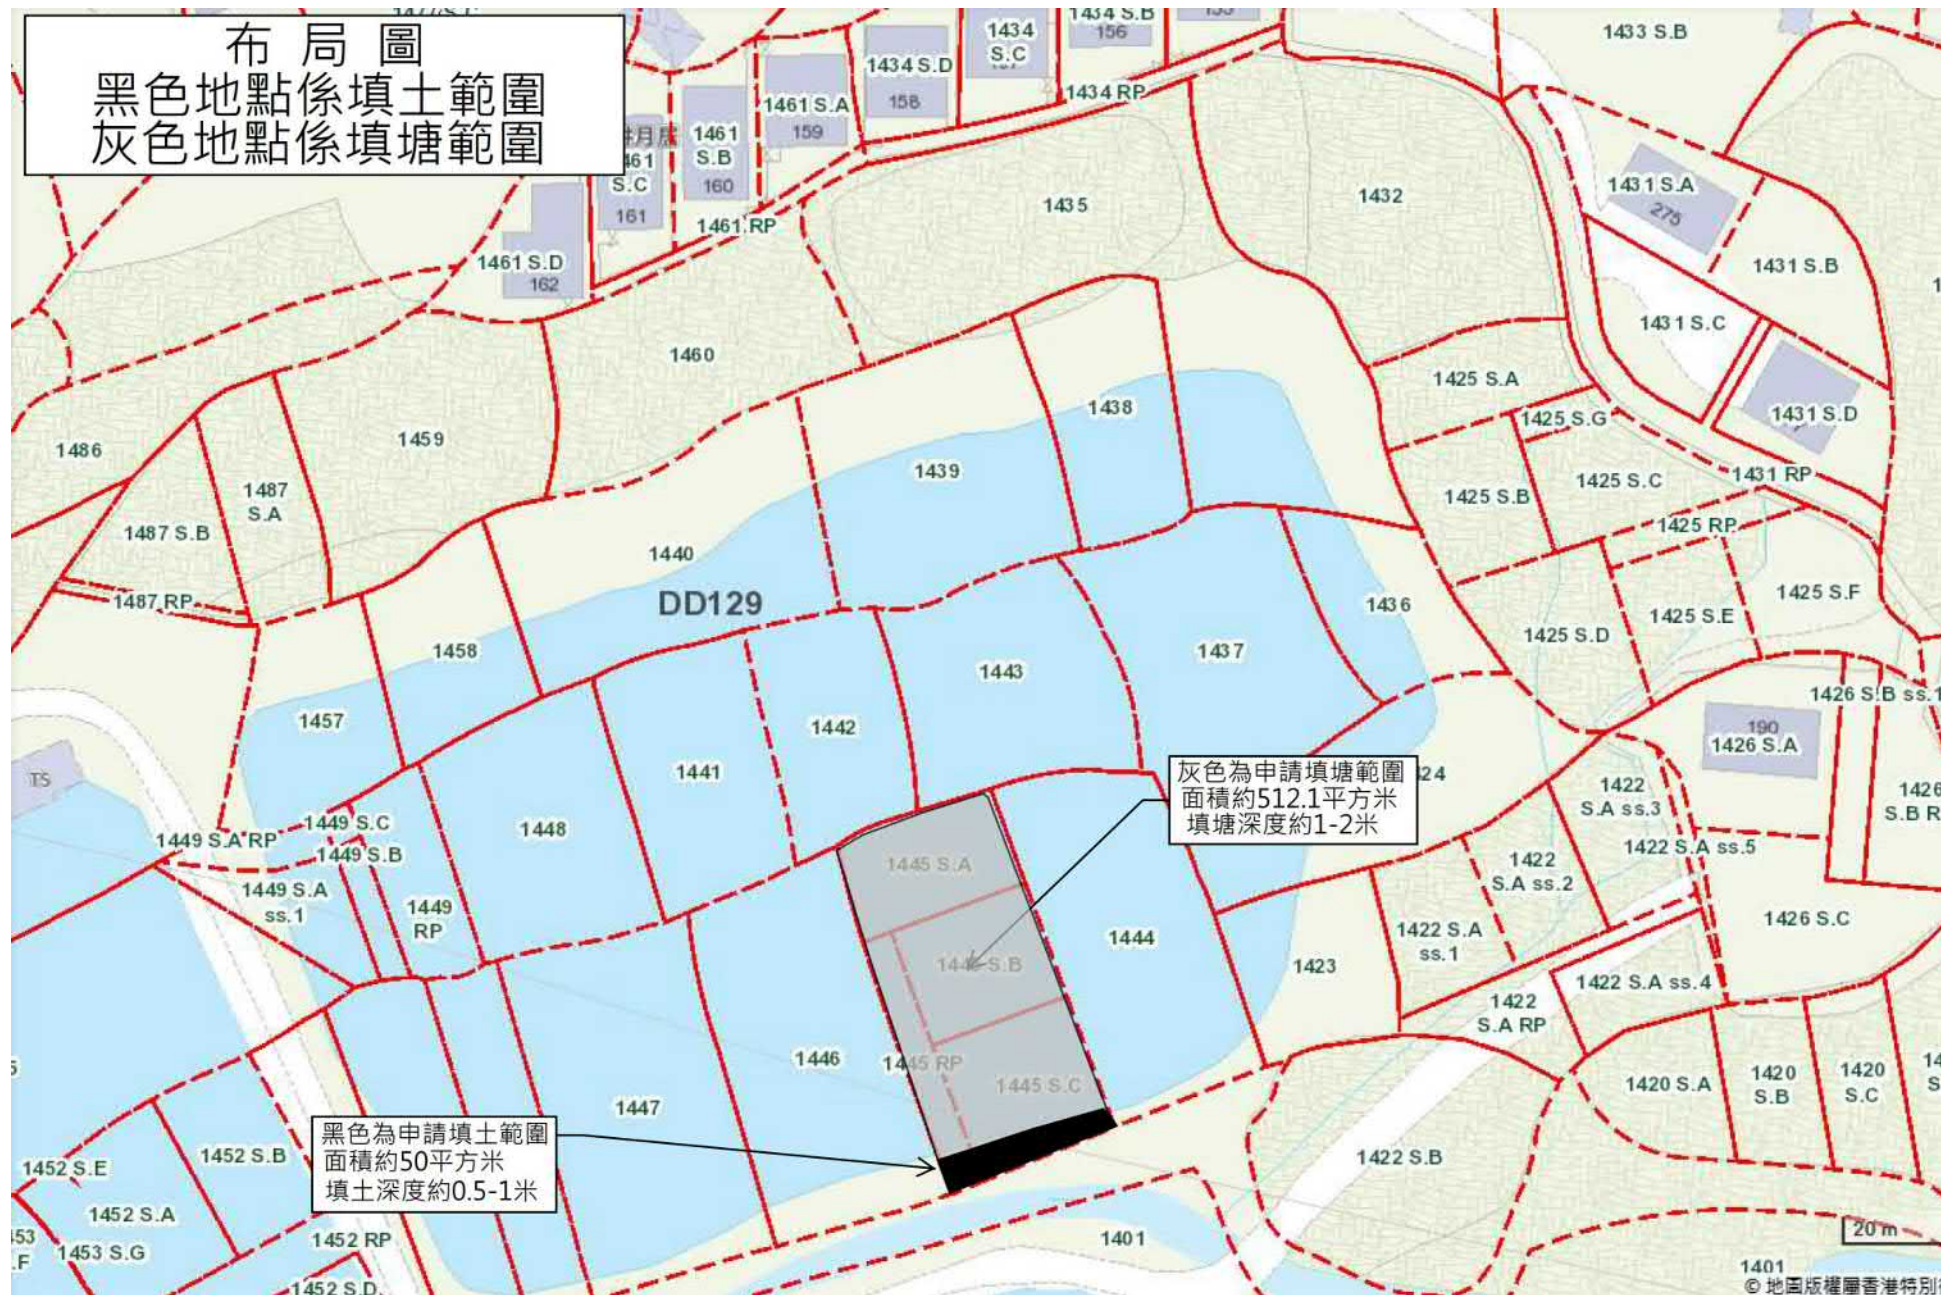


參考編號
 REFERENCE No.
 A/YL-LFS/491

繪圖 DRAWING
 A-1

(摘錄自申請人於14. 9. 2023呈交的補充資料)
 (Extract from Applicant's Supplementary
 Information Submitted on 14.9.2023)

布局圖

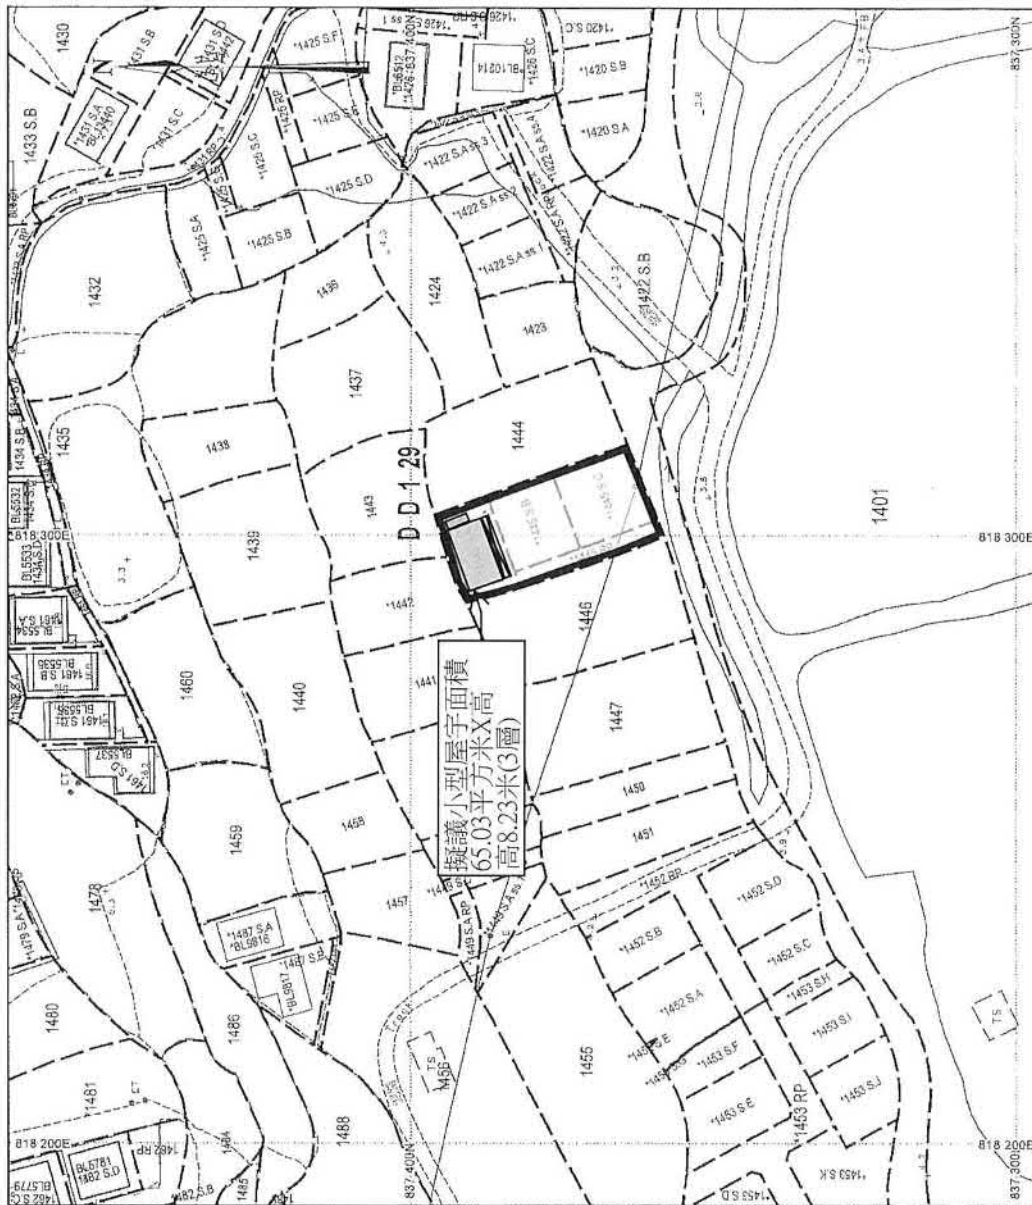

地政總署測繪處

Survey and Mapping Office, Lands Department

比例尺 SCALE 1:1,000

米 metres 10 0 10 20 30 40 50 metres



參考編號
REFERENCE No.
A/YL-LFS/491

繪圖 DRAWING
A-2

(摘錄自申請人於30. 8. 2023呈交的申請書)

(Extract from Applicant's
Submission of 30.8.2023)

擬議行車路線圖



行車路線圖及填土車輛每日出入申請地點預算表

- 1.我等申請填土範圍將會興建1幢新界豁免管制屋宇
- 2.日後如獲得批准，有關填土工程將會使用壹台掘土機(約重16公吨)協助填土工程及壹台壓土機
- 3.而運送泥土的車輛全部使用中型泥頭車(24公吨以下)
- 4.填土及填塘工程預計須時1個月內完成，星期1至星期6，每天早上9時至下午5時進出入請地點，每天工作七小時，每小時接收2部泥頭車運來的泥土，每天合共14車次，星期日及公眾假期休息。

參考編號
REFERENCE No.
A/YL-LFS/491

繪圖 DRAWING
A-3

(摘錄自申請人於14. 9. 2023呈交的補充資料)
(Extract from Applicant's Supplementary
Information Submitted on 14.9.2023)

雨水排放建議圖



Note


1. Catchpit (CP1-3) with desilting facility shall follow CEDD's standard drawing No. C2406I.
2. Catchpit and UC follows Typical Details of Geotechnical Manual for Slope Fig.8.10 and Fig.8.11 respectively.
3. The inverted level of the connection point shall be verified on site prior the commencement of work
4. Grating Concrete Cover follows CEDD's standard drawing No. C2412E: U-CHANNELS WITH PRECAST CONCRETE SLABS


參考編號
REFERENCE No.
A/YL-LFS/491

繪圖 DRAWING
A-4

(摘錄自申請人於30. 8. 2023呈交的申請書)

(Extract from Applicant's
Submission of 30.8.2023)

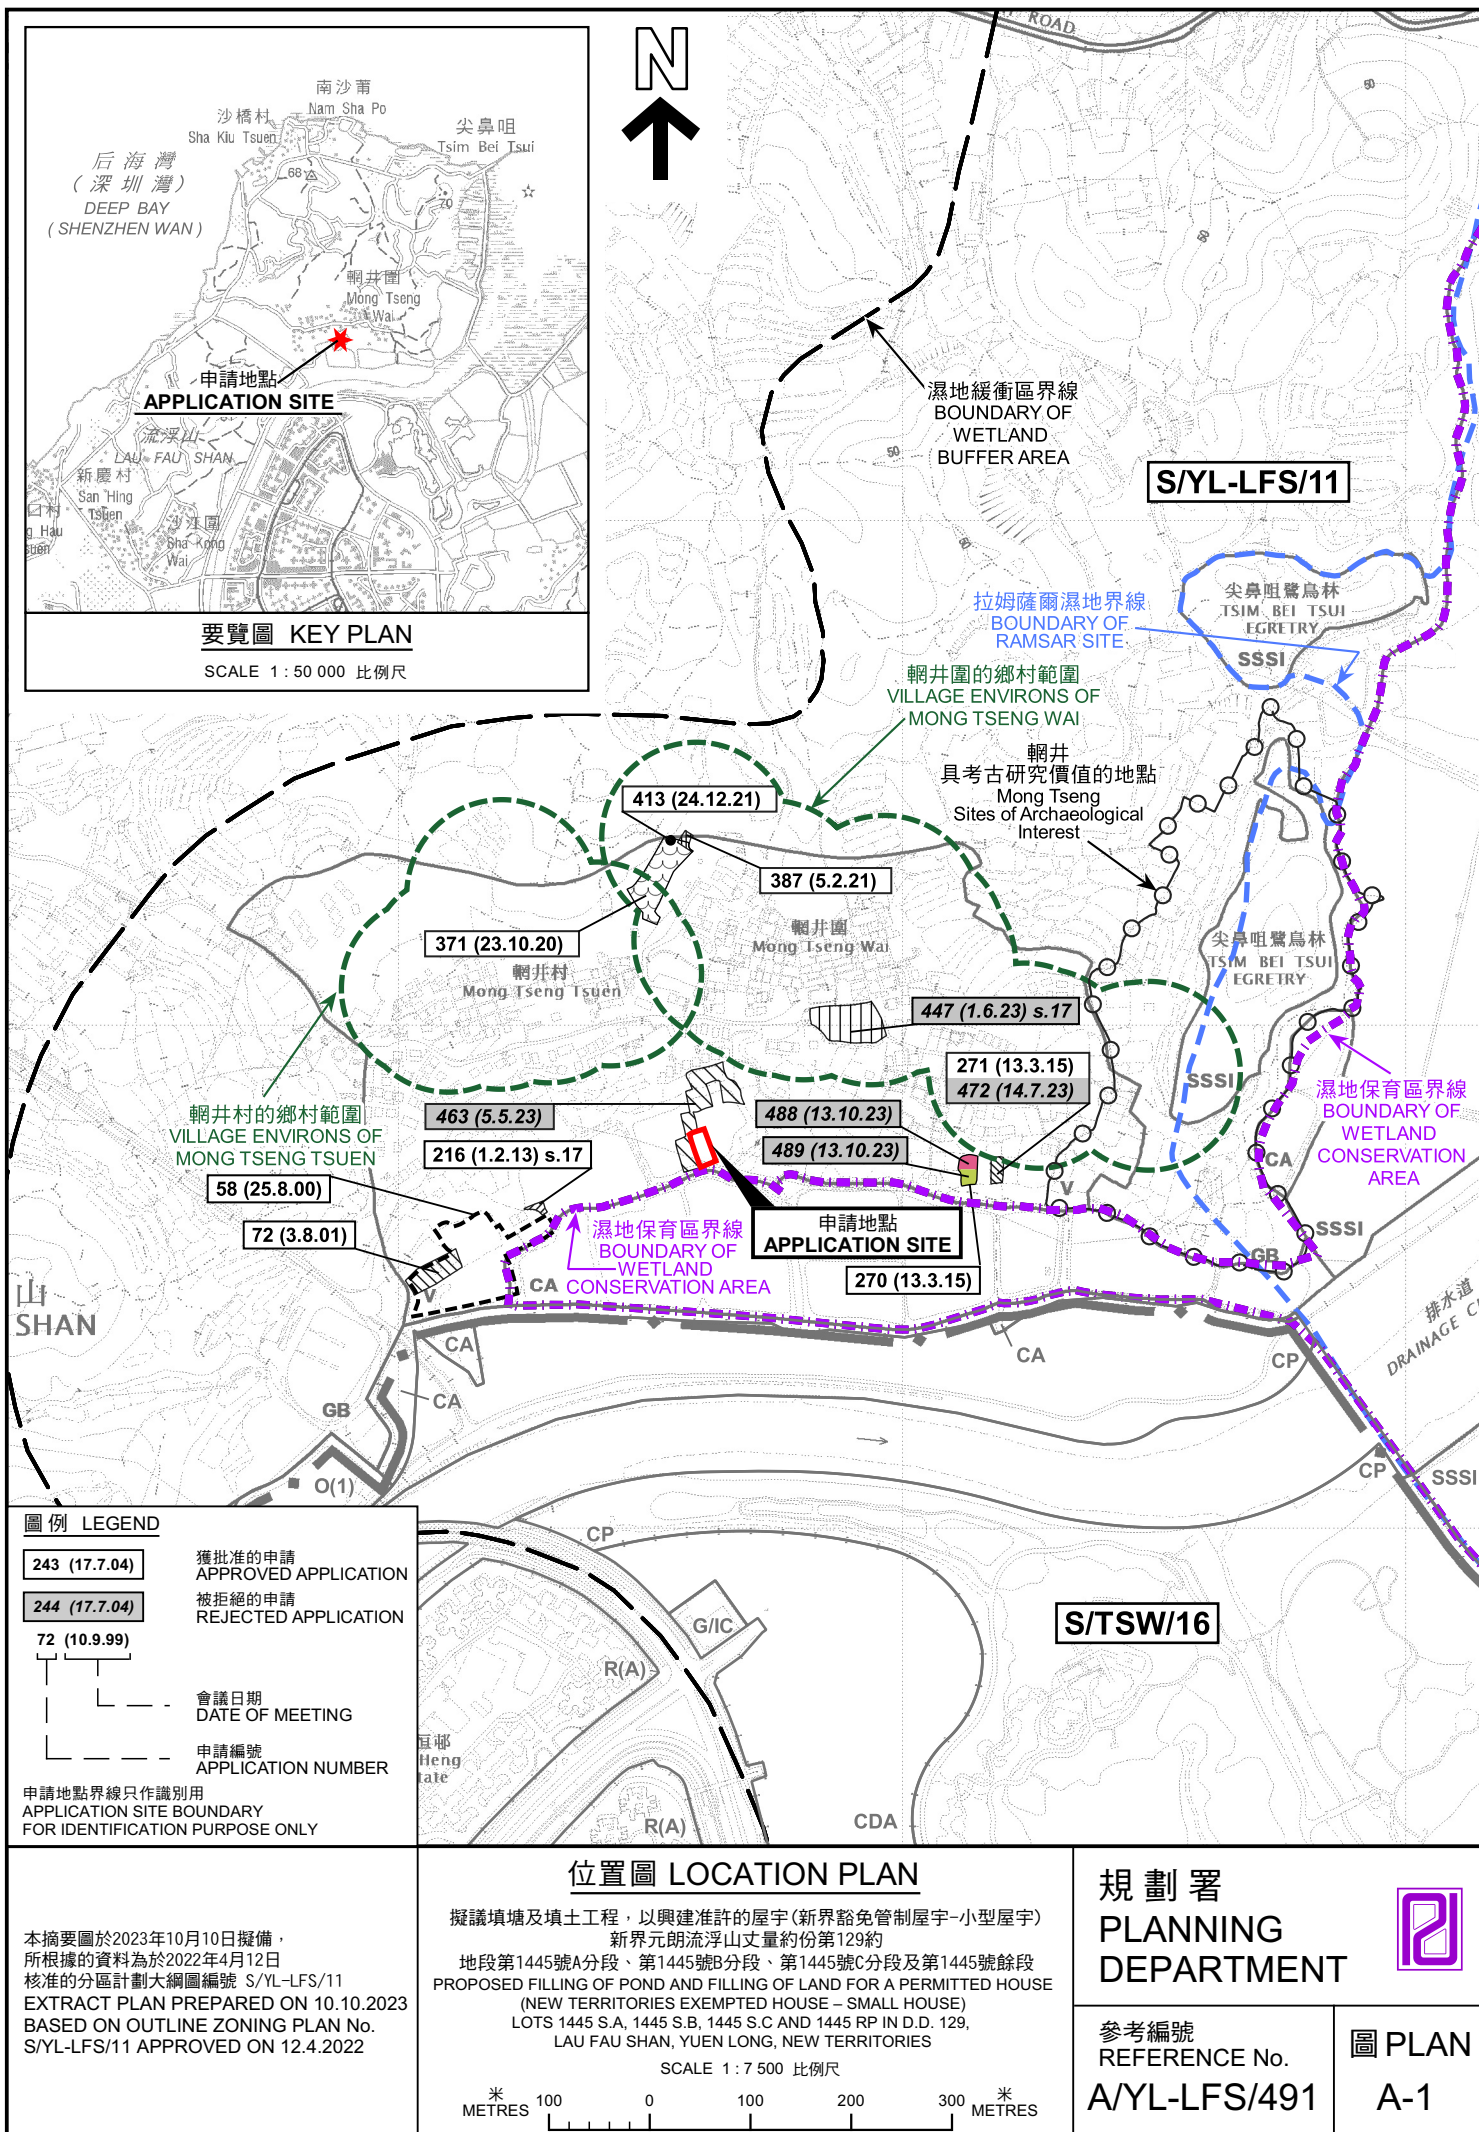

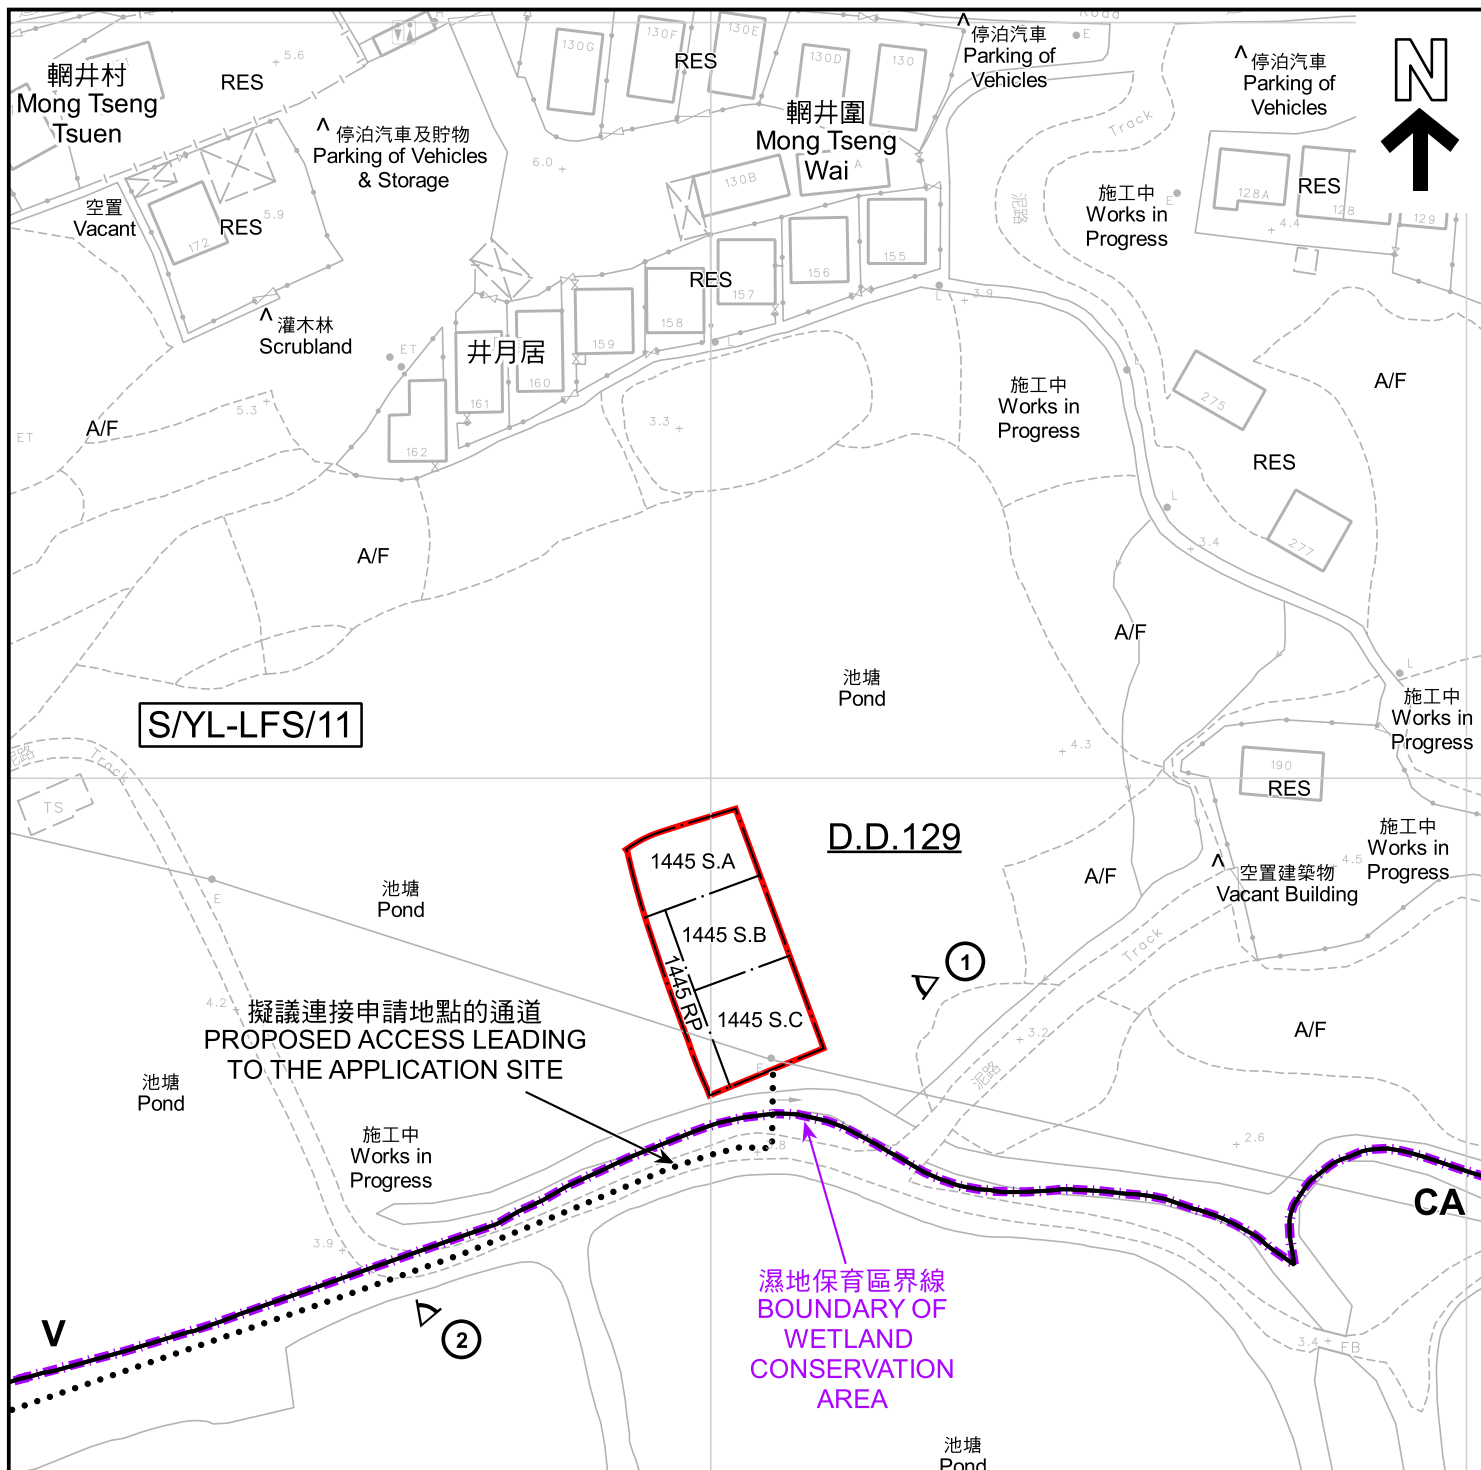

S/YL-LFS/11

D.D.129

擬議連接申請地點的通道
PROPOSED ACCESS LEADING
TO THE APPLICATION SITE

濕地保育區界線
BOUNDARY OF
WETLAND
CONSERVATION
AREA

註釋 Notes:

- (1) 2023年9月15日勘測的土地用途
Land uses shown on this plan are in accordance with the land use survey conducted by the Planning Department on 15.9.2023
- (2) * 土地用途跟1992年3月勘測的土地用途一致
Indicates that the use is the same as that revealed by the land use survey conducted by the Planning Department on 3.1992
- (3) ^ 土地用途跟1992年3月勘測的土地用途有別
Indicates that the use is different from that revealed by the land use survey conducted by the Planning Department on 3.1992

圖例 LEGEND

- 申請地點 (界線只作識別用)
APPLICATION SITE (BOUNDARY FOR IDENTIFICATION PURPOSE ONLY)
- CA** 自然保育區
CONSERVATION AREA
- V** 鄉村式發展
VILLAGE TYPE DEVELOPMENT
- RES** 住用構築物
RESIDENTIAL STRUCTURES
- A/F** 休耕農地
FALLOW AGRICULTURAL LAND
- 實地照片的觀景點
VIEWING POINT OF SITE PHOTO

平面圖 SITE PLAN

擬議填塘及填土工程，以興建准許的屋宇(新界豁免管制屋宇-小型屋宇)
新界元朗流浮山丈量約份第129約
地段第1445號A分段、第1445號B分段、第1445號C分段及第1445號餘段
PROPOSED FILLING OF POND AND FILLING OF LAND FOR A PERMITTED HOUSE
(NEW TERRITORIES EXEMPTED HOUSE - SMALL HOUSE)
LOTS 1445 S.A, 1445 S.B, 1445 S.C AND 1445 RP IN D.D. 129,
LAU FAU SHAN, YUEN LONG, NEW TERRITORIES

本摘要圖於2023年10月13日擬備，所根據的
資料為測量圖編號 2-SW-18C
EXTRACT PLAN PREPARED ON 13.10.2023
BASED ON SURVEY SHEET No.
2-SW-18C


SCALE 1:1 000 比例尺
0 20 40
METRES METRES


規劃署
PLANNING
DEPARTMENT



參考編號
REFERENCE No.
A/YL-LFS/491

圖 PLAN
A-2

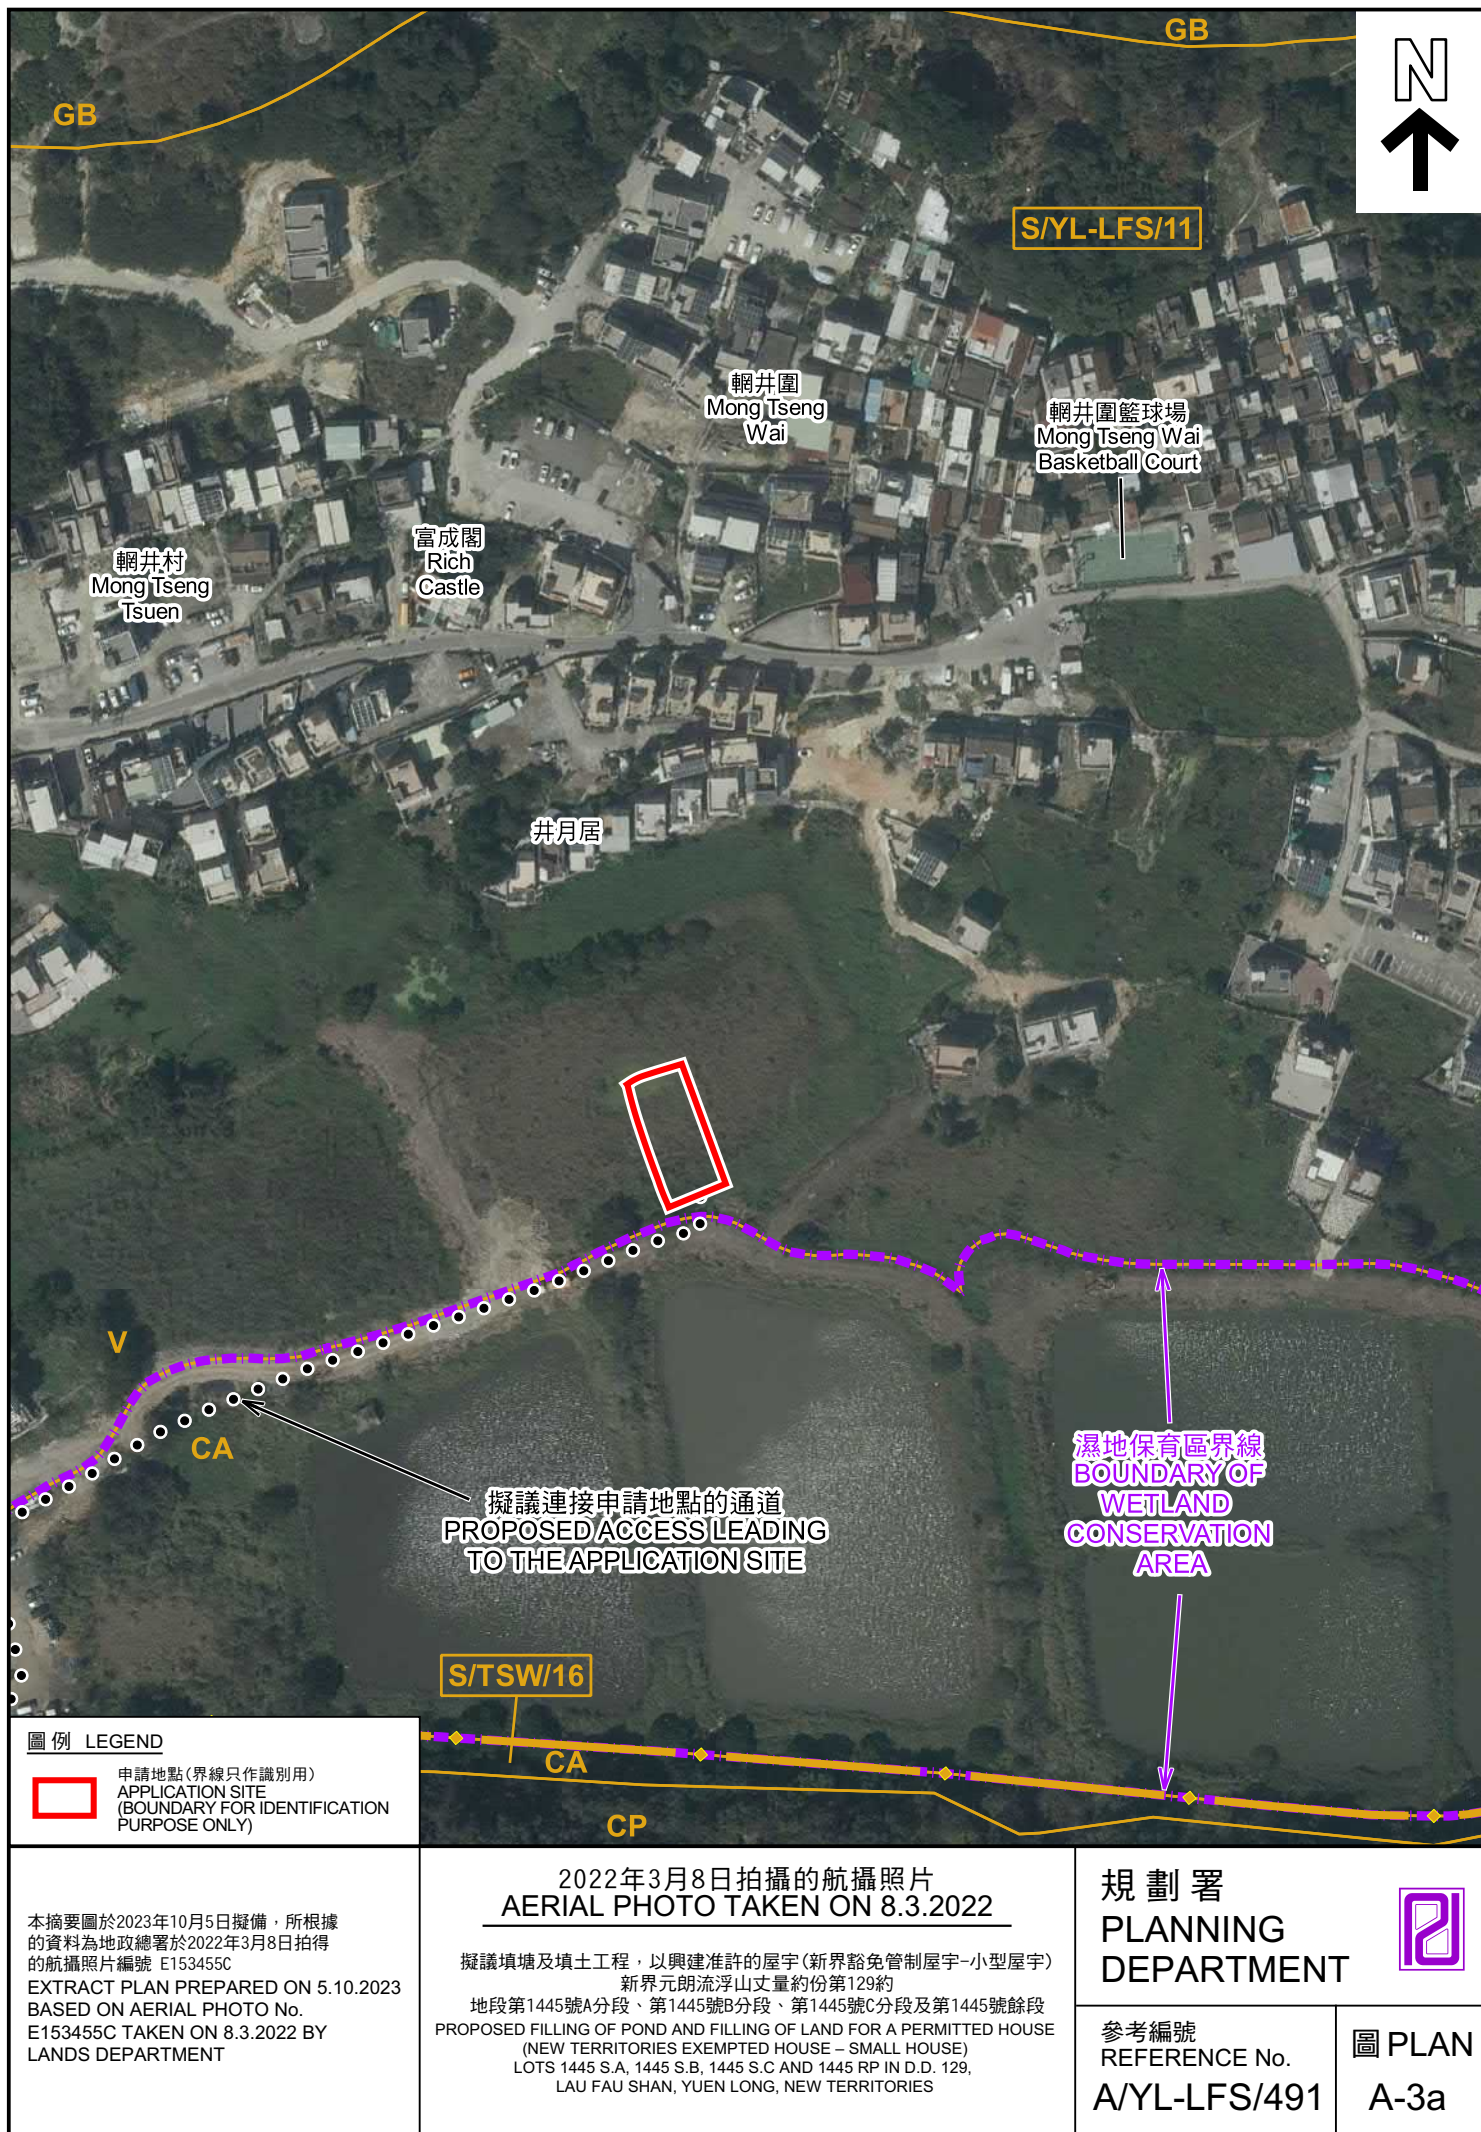

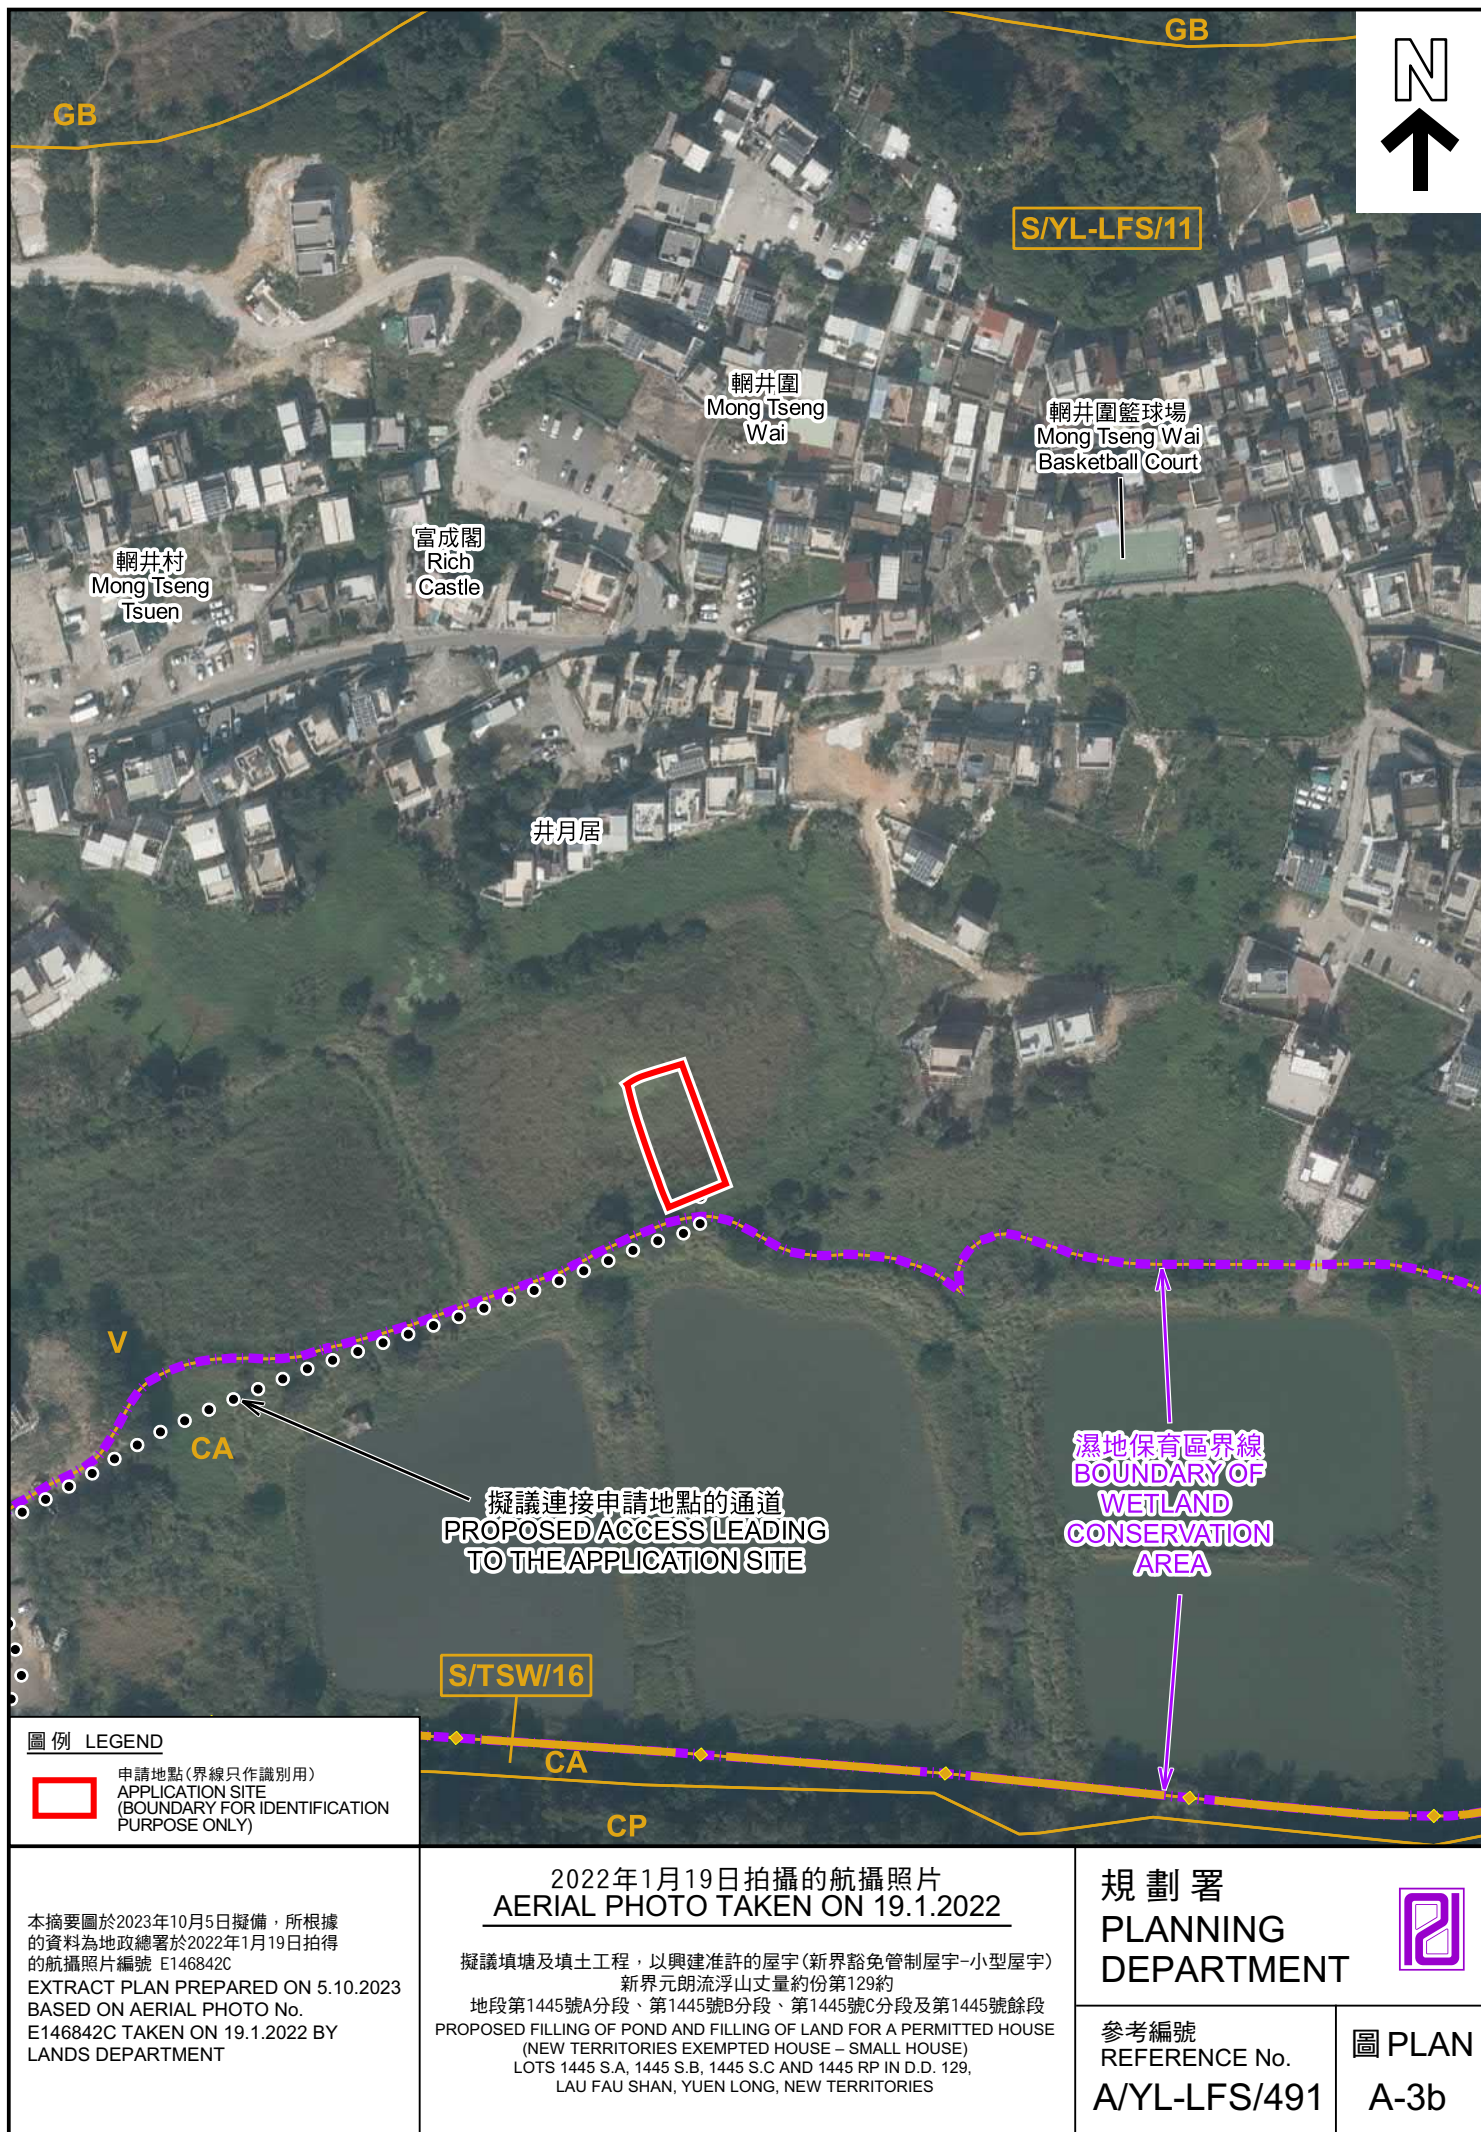

1



申請地點界線只作識別用 APPLICATION SITE BOUNDARY FOR IDENTIFICATION PURPOSE ONLY

本圖於2023年10月10日擬備，所根據的資料為攝於2023年9月19日的實地照片
PLAN PREPARED ON 10.10.2023
BASED ON SITE PHOTOS
TAKEN ON 19.9.2023

實地照片 SITE PHOTOS

擬議填塘及填土工程，以興建准許的屋宇(新界豁免管制屋宇-小型屋宇)
新界元朗流浮山丈量約份第129約
地段第1445號A分段、第1445號B分段、第1445號C分段及第1445號餘段
PROPOSED FILLING OF POND AND FILLING OF LAND FOR A PERMITTED
HOUSE (NEW TERRITORIES EXEMPTED HOUSE - SMALL HOUSE)
LOTS 1445 S.A, 1445 S.B, 1445 S.C AND 1445 RP IN D.D. 129,
LAU FAU SHAN, YUEN LONG, NEW TERRITORIES

規劃署
PLANNING
DEPARTMENT



參考編號
REFERENCE No.
A/YL-LFS/491

圖 PLAN
A-4a

2



申請地點界線只作識別用 APPLICATION SITE BOUNDARY FOR IDENTIFICATION PURPOSE ONLY

本圖於2023年10月5日擬備，所根據的資料為攝於2023年9月19日的實地照片
PLAN PREPARED ON 5.10.2023
BASED ON SITE PHOTOS
TAKEN ON 19.9.2023

實地照片 SITE PHOTOS

擬議填塘及填土工程，以興建准許的屋宇(新界豁免管制屋宇-小型屋宇)
新界元朗流浮山丈量約份第129約
地段第1445號A分段、第1445號B分段、第1445號C分段及第1445號餘段
PROPOSED FILLING OF POND AND FILLING OF LAND FOR A PERMITTED
HOUSE (NEW TERRITORIES EXEMPTED HOUSE - SMALL HOUSE)
LOTS 1445 S.A, 1445 S.B, 1445 S.C AND 1445 RP IN D.D. 129,
LAU FAU SHAN, YUEN LONG, NEW TERRITORIES

規劃署
PLANNING
DEPARTMENT



參考編號
REFERENCE No.
A/YL-LFS/491

圖 PLAN
A-4b