

2021年 7月 06日

A/YL

此文件在 收到。城市規劃委員會。
只會在收到所有必要的資料及文件後才正式確認收到
申請的日期。

6 JUL 2021

This document is received on
The Town Planning Board will formally acknowledge
the date of receipt of the application only upon receipt
of all the required information and documents.

Form No. S16-III
表格第 S16-III 號

**APPLICATION FOR PERMISSION
UNDER SECTION 16 OF
THE TOWN PLANNING ORDINANCE
(CAP.131)**

根據《城市規劃條例》(第131章)
第16條遞交的許可申請

**Applicable to Proposal Only Involving Temporary Use/Development of
Land and/or Building Not Exceeding 3 Years in Rural Areas or Renewal
of Permission for such Temporary Use or Development***

**適用於祇涉及位於鄉郊地區土地上及/或建築物內進行為期不超過三年
的臨時用途/發展或該等臨時用途/發展的許可續期的建議***

**Form No. S16-I should be used for other Temporary Use/Development of Land and/or Building (e.g. temporary use/developments in the Urban Area) and Renewal of Permission for such Temporary Use or Development.*

**其他土地上及/或建築物內的臨時用途/發展 (例如位於市區內的臨時用途或發展) 及有關該等臨時用途/發展的許可續期，應使用表格第S16-I號。*

Applicant who would like to publish the notice of application in local newspapers to meet one of the Town Planning Board's requirements of taking reasonable steps to obtain consent of or give notification to the current land owner, please refer to the following link regarding publishing the notice in the designated newspapers: https://www.info.gov.hk/tpb/en/plan_application/apply.html

申請人如欲在本地報章刊登申請通知，以採取城市規劃委員會就取得現行土地擁有人的同意或通知現行土地擁有人所指定的其中一項合理步驟，請瀏覽以下網址有關在指定的報章刊登通知：
https://www.info.gov.hk/tpb/te/plan_application/apply.html

General Note and Annotation for the Form

填寫表格的一般指引及註解

* "Current land owner" means any person whose name is registered in the Land Registry as that of an owner of the land to which the application relates, as at 6 weeks before the application is made
「現行土地擁有人」指在提出申請前六星期，其姓名或名稱已在土地註冊處註冊為該申請所關乎的土地的擁有人的人

* Please attach documentary proof 請夾附證明文件

^ Please insert number where appropriate 請在適當地方註明編號

Please fill "NA" for inapplicable item 請在不適用的項目填寫「不適用」

Please use separate sheets if the space provided is insufficient 如所提供的空間不足，請另頁說明

Please insert a "✓" at the appropriate box 請在適當的方格內上加上「✓」號

2101521 25 June 2021 by post

For Official Use Only. 請勿填寫此欄	Application No. 申請編號	A/M LNTM / 424
	Date Received 收到日期	6 JUL 2021

- The completed form and supporting documents (if any) should be sent to the Secretary, Town Planning Board (the Board), 15/F, North Point Government Offices, 333 Java Road, North Point, Hong Kong.
申請人須把填妥的申請表格及其他支持申請的文件(倘有), 送交香港北角渣華道 333 號北角政府合署 15 樓城市規劃委員會(下稱「委員會」)秘書收。
- Please read the "Guidance Notes" carefully before you fill in this form. The document can be downloaded from the Board's website at <http://www.info.gov.hk/tpb/>. It can also be obtained from the Secretariat of the Board at 15/F, North Point Government Offices, 333 Java Road, North Point, Hong Kong (Tel: 2231 4810 or 2231 4835), and the Planning Enquiry Counters of the Planning Department (Hotline: 2231 5000) (17/F, North Point Government Offices, 333 Java Road, North Point, Hong Kong and 14/F, Sha Tin Government Offices, 1 Sheung Wo Che Road, Sha Tin, New Territories).
請先細閱《申請須知》的資料單張, 然後填寫此表格。該份文件可從委員會的網頁下載(網址: <http://www.info.gov.hk/tpb/>), 亦可向委員會秘書處(香港北角渣華道 333 號北角政府合署 15 樓 - 電話: 2231 4810 或 2231 4835)及規劃署的規劃資料查詢處(熱線: 2231 5000)(香港北角渣華道 333 號北角政府合署 17 樓及新界沙田上禾輦路 1 號沙田政府合署 14 樓)索取。
- This form can be downloaded from the Board's website, and obtained from the Secretariat of the Board and the Planning Enquiry Counters of the Planning Department. The form should be typed or completed in block letters. The processing of the application may be refused if the required information or the required copies are incomplete.
此表格可從委員會的網頁下載, 亦可向委員會秘書處及規劃署的規劃資料查詢處索取。申請人須以打印方式或以正楷填寫表格。如果申請人所提交的資料或文件副本不齊全, 委員會可拒絕處理有關申請。

1. Name of Applicant 申請人姓名/名稱	
<input type="checkbox"/> Mr. 先生 / <input type="checkbox"/> Mrs. 夫人 / <input type="checkbox"/> Miss 小姐 / <input type="checkbox"/> Ms. 女士 / <input checked="" type="checkbox"/> Company 公司 / <input type="checkbox"/> Organisation 機構	
Trusspeed Engineering Company Limited (信達機械工程有限公司)	
2. Name of Authorised Agent (if applicable) 獲授權代理人姓名/名稱 (如適用)	
<input type="checkbox"/> Mr. 先生 / <input type="checkbox"/> Mrs. 夫人 / <input type="checkbox"/> Miss 小姐 / <input type="checkbox"/> Ms. 女士 / <input checked="" type="checkbox"/> Company 公司 / <input type="checkbox"/> Organisation 機構	
Metro Planning & Development Company Limited (都市規劃及發展顧問有限公司)	
3. Application Site 申請地點	
(a) Full address / location / demarcation district and lot number (if applicable) 詳細地址/地點/丈量約份及地段號碼 (如適用)	Lot 2613 RP (Part) in D.D. 104 & Adjoining Government Land, Ngau Tam Mei, Yuen Long, N.T.
(b) Site area and/or gross floor area involved 涉及的地盤面積及/或總樓面面積	<input checked="" type="checkbox"/> Site area 地盤面積 868 sq.m 平方米 <input checked="" type="checkbox"/> About 約 <input checked="" type="checkbox"/> Gross floor area 總樓面面積 258 sq.m 平方米 <input checked="" type="checkbox"/> About 約
(c) Area of Government land included (if any) 所包括的政府土地面積 (倘有)	11 sq.m 平方米 <input checked="" type="checkbox"/> About 約

(d) Name and number of the related statutory plan(s) 有關法定圖則的名稱及編號	Approved Ngau Tam Mei Outline Zoning Plan No. S/YL-NTM/12
(e) Land use zone(s) involved 涉及的土地用途地帶	'Residential (Group D)' ('R(D)')
(f) Current use(s) 現時用途	Vacant site with converted containers (If there are any Government, institution or community facilities, please illustrate on plan and specify the use and gross floor area) (如有任何政府、機構或社區設施，請在圖則上顯示，並註明用途及總樓面面積)

4. "Current Land Owner" of Application Site 申請地點的「現行土地擁有人」

The applicant 申請人 -

- ☐ is the sole "current land owner"[#] (please proceed to Part 6 and attach documentary proof of ownership).
是唯一的「現行土地擁有人」[#] (請繼續填寫第 6 部分，並夾附業權證明文件)。
- ☐ is one of the "current land owners"[#] (please attach documentary proof of ownership).
是其中一名「現行土地擁有人」[#] (請夾附業權證明文件)。
- ☒ is not a "current land owner"[#].
並不是「現行土地擁有人」[#]。

- ☐ The application site is entirely on Government land (please proceed to Part 6).
申請地點完全位於政府土地上 (請繼續填寫第 6 部分)。

5. Statement on Owner's Consent/Notification

就土地擁有人的同意/通知土地擁有人的陳述

- (a) According to the record(s) of the Land Registry as at (DD/MM/YYYY), this application involves a total of "current land owner(s)"[#].
根據土地註冊處截至 年 月 日的記錄，這宗申請共牽涉 名「現行土地擁有人」[#]。

(b) The applicant 申請人 -

- ☐ has obtained consent(s) of "current land owner(s)"[#].
已取得 名「現行土地擁有人」[#]的同意。

Details of consent of "current land owner(s)" [#] obtained 取得「現行土地擁有人」 [#] 同意的詳情		
No. of 'Current Land Owner(s)' 「現行土地擁有人」數目	Lot number/address of premises as shown in the record of the Land Registry where consent(s) has/have been obtained 根據土地註冊處記錄已獲得同意的地段號碼/處所地址	Date of consent obtained (DD/MM/YYYY) 取得同意的日期 (日/月/年)

(Please use separate sheets if the space of any box above is insufficient. 如上列任何方格的空間不足，請另頁說明)

- ☐ has notified..... "current land owner(s)"[#]
已通知..... 名「現行土地擁有人」[#]。

Details of the "current land owner(s)"[#] notified 已獲通知「現行土地擁有人」[#]的詳細資料

No. of 'Current Land Owner(s)' 「現行土地擁有人」數目	Lot number/address of premises as shown in the record of the Land Registry where notification(s) has/have been given 根據土地註冊處記錄已發出通知的地段號碼/處所地址	Date of notification given (DD/MM/YYYY) 通知日期(日/月/年)

(Please use separate sheets if the space of any box above is insufficient. 如上列任何方格的空間不足，請另頁說明)

- ☒ has taken reasonable steps to obtain consent of or give notification to owner(s):
已採取合理步驟以取得土地擁有人的同意或向該人發給通知。詳情如下：

Reasonable Steps to Obtain Consent of Owner(s) 取得土地擁有人的同意所採取的合理步驟

- ☐ sent request for consent to the "current land owner(s)" on..... (DD/MM/YYYY)[#]
於..... (日/月/年)向每一名「現行土地擁有人」[#]郵遞要求同意書^{*}

Reasonable Steps to Give Notification to Owner(s) 向土地擁有人發出通知所採取的合理步驟

- ☐ published notices in local newspapers on..... (DD/MM/YYYY)^{*}
於..... (日/月/年)在指定報章就申請刊登一次通知^{*}
- ☒ posted notice in a prominent position on or near application site/premises on
24/6/2021 (DD/MM/YYYY)^{*}
於..... (日/月/年)在申請地點/申請處所或附近的顯明位置貼出關於該申請的通知^{*}
- ☒ sent notice to relevant owners' corporation(s)/owners' committee(s)/mutual aid committee(s)/management office(s) or rural committee on 22/6/2021 (DD/MM/YYYY)^{*}
於..... (日/月/年)把通知寄往相關的業主立案法團/業主委員會/互助委員會或管理處，或有關的鄉事委員會^{*}

Others 其他

- ☐ others (please specify)
其他(請指明)

Note: May insert more than one "✓".

Information should be provided on the basis of each and every lot (if applicable) and premises (if any) in respect of the application.

註：可在多於一個方格內加上「✓」號

申請人須就申請涉及的每一地段(倘適用)及處所(倘有)分別提供資料

6. Type(s) of Application 申請類別

(A) Temporary Use/Development of Land and/or Building Not Exceeding 3 Years in Rural Areas
 位於鄉郊地區土地上及/或建築物內進行為期不超過三年的臨時用途/發展
 (For Renewal of Permission for Temporary Use or Development in Rural Areas, please proceed to Part (B))
 (如屬位於鄉郊地區臨時用途/發展的規劃許可續期, 請填寫(B)部分)

(a) Proposed use(s)/development 擬議用途/發展	Proposed Temporary Shop and Services (Retail Shop for Selling Building Materials) for a Period of 3 Years	
	(Please illustrate the details of the proposal on a layout plan) (請用平面圖說明擬議詳情)	
(b) Effective period of permission applied for 申請的許可有效期	<input checked="" type="checkbox"/> year(s) 年	3
	<input type="checkbox"/> month(s) 個月	
(c) Development Schedule 發展細節表		
Proposed uncovered land area 擬議露天土地面積	610sq.m <input checked="" type="checkbox"/> About 約
Proposed covered land area 擬議有上蓋土地面積	258sq.m <input checked="" type="checkbox"/> About 約
Proposed number of buildings/structures 擬議建築物/構築物數目	3
Proposed domestic floor area 擬議住用樓面面積	NAsq.m <input checked="" type="checkbox"/> About 約
Proposed non-domestic floor area 擬議非住用樓面面積	258sq.m <input checked="" type="checkbox"/> About 約
Proposed gross floor area 擬議總樓面面積	258sq.m <input checked="" type="checkbox"/> About 約
Proposed height and use(s) of different floors of buildings/structures (if applicable) 建築物/構築物的擬議高度及不同樓層的擬議用途 (如適用) (Please use separate sheets if the space below is insufficient) (如以下空間不足, 請另頁說明)		
Structure 1: Shop and services (Not exceeding 4.5m, 1 storey), Structure 2: Toilet (Not exceeding 3m, 1 storey), Structure 3: Electricity meter room (Not exceeding 3m, 1 storey).		
.....		
.....		
Proposed number of car parking spaces by types 不同種類停車位的擬議數目		
Private Car Parking Spaces 私家車車位	2 spaces of 5m x 2.5m	
Motorcycle Parking Spaces 電單車車位	Nil	
Light Goods Vehicle Parking Spaces 輕型貨車泊車位	Nil	
Medium Goods Vehicle Parking Spaces 中型貨車泊車位	Nil	
Heavy Goods Vehicle Parking Spaces 重型貨車泊車位	Nil	
Others (Please Specify) 其他 (請列明)	NA	
Proposed number of loading/unloading spaces 上落客貨車位的擬議數目		
Taxi Spaces 的士車位	Nil	
Coach Spaces 旅遊巴車位	Nil	
Light Goods Vehicle Spaces 輕型貨車車位	1 space of 7m x 3.5m	
Medium Goods Vehicle Spaces 中型貨車車位	Nil	
Heavy Goods Vehicle Spaces 重型貨車車位	Nil	
Others (Please Specify) 其他 (請列明)	NA	

Proposed operating hours 擬議營運時間

9:00a.m. to 7:00p.m. from Mondays to Sundays including public holidays

(d) Any vehicular access to the site/subject building? 是否有車路通往地盤/ 有關建築物?	Yes 是 No 否	<input checked="" type="checkbox"/> There is an existing access. (please indicate the street name, where appropriate) 有一條現有車路。(請註明車路名稱(如適用)) Vehicular access leading from Ngau Tam Mei Road <input type="checkbox"/> There is a proposed access. (please illustrate on plan and specify the width) 有一條擬議車路。(請在圖則顯示, 並註明車路的闊度)																														
(e) Impacts of Development Proposal 擬議發展計劃的影響 (If necessary, please use separate sheets to indicate the proposed measures to minimise possible adverse impacts or give justifications/reasons for not providing such measures. 如需要的話, 請另頁表示可盡量減少可能出現不良影響的措施, 否則請提供理據/理由。)																																
(i) Does the development proposal involve alteration of existing building? 擬議發展計劃是否包括現有建築物的改動?	Yes 是 No 否	<input type="checkbox"/> Please provide details. 請提供詳情 <input checked="" type="checkbox"/>																														
(ii) Does the development proposal involve the operation on the right? 擬議發展是否涉及右列的工程?	Yes 是 No 否	<input type="checkbox"/> (Please indicate on site plan the boundary of concerned land/pond(s), and particulars of stream diversion, the extent of filling of land/pond(s) and/or excavation of land) (請用地盤平面圖顯示有關土地/池塘界線, 以及河道改道、填塘、填土及/或挖土的細節及範圍) <input type="checkbox"/> Diversion of stream 河道改道 <input type="checkbox"/> Filling of pond 填塘 Area of filling 填塘面積 sq.m 平方米 <input type="checkbox"/> About 約 Depth of filling 填塘深度 m 米 <input type="checkbox"/> About 約 <input type="checkbox"/> Filling of land 填土 Area of filling 填土面積 sq.m 平方米 <input type="checkbox"/> About 約 Depth of filling 填土厚度 m 米 <input type="checkbox"/> About 約 <input type="checkbox"/> Excavation of land 挖土 Area of excavation 挖土面積 sq.m 平方米 <input type="checkbox"/> About 約 Depth of excavation 挖土深度 m 米 <input type="checkbox"/> About 約 <input checked="" type="checkbox"/>																														
(iii) Would the development proposal cause any adverse impacts? 擬議發展計劃會否造成不良影響?	<table border="0"> <tr> <td>On environment 對環境</td> <td>Yes 會 <input type="checkbox"/></td> <td>No 不會 <input checked="" type="checkbox"/></td> </tr> <tr> <td>On traffic 對交通</td> <td>Yes 會 <input type="checkbox"/></td> <td>No 不會 <input checked="" type="checkbox"/></td> </tr> <tr> <td>On water supply 對供水</td> <td>Yes 會 <input type="checkbox"/></td> <td>No 不會 <input checked="" type="checkbox"/></td> </tr> <tr> <td>On drainage 對排水</td> <td>Yes 會 <input type="checkbox"/></td> <td>No 不會 <input checked="" type="checkbox"/></td> </tr> <tr> <td>On slopes 對斜坡</td> <td>Yes 會 <input type="checkbox"/></td> <td>No 不會 <input checked="" type="checkbox"/></td> </tr> <tr> <td>Affected by slopes 受斜坡影響</td> <td>Yes 會 <input type="checkbox"/></td> <td>No 不會 <input checked="" type="checkbox"/></td> </tr> <tr> <td>Landscape Impact 構成景觀影響</td> <td>Yes 會 <input type="checkbox"/></td> <td>No 不會 <input checked="" type="checkbox"/></td> </tr> <tr> <td>Tree Felling 砍伐樹木</td> <td>Yes 會 <input type="checkbox"/></td> <td>No 不會 <input checked="" type="checkbox"/></td> </tr> <tr> <td>Visual Impact 構成視覺影響</td> <td>Yes 會 <input type="checkbox"/></td> <td>No 不會 <input checked="" type="checkbox"/></td> </tr> <tr> <td>Others (Please Specify) 其他 (請列明)</td> <td>Yes 會 <input type="checkbox"/></td> <td>No 不會 <input checked="" type="checkbox"/></td> </tr> </table>		On environment 對環境	Yes 會 <input type="checkbox"/>	No 不會 <input checked="" type="checkbox"/>	On traffic 對交通	Yes 會 <input type="checkbox"/>	No 不會 <input checked="" type="checkbox"/>	On water supply 對供水	Yes 會 <input type="checkbox"/>	No 不會 <input checked="" type="checkbox"/>	On drainage 對排水	Yes 會 <input type="checkbox"/>	No 不會 <input checked="" type="checkbox"/>	On slopes 對斜坡	Yes 會 <input type="checkbox"/>	No 不會 <input checked="" type="checkbox"/>	Affected by slopes 受斜坡影響	Yes 會 <input type="checkbox"/>	No 不會 <input checked="" type="checkbox"/>	Landscape Impact 構成景觀影響	Yes 會 <input type="checkbox"/>	No 不會 <input checked="" type="checkbox"/>	Tree Felling 砍伐樹木	Yes 會 <input type="checkbox"/>	No 不會 <input checked="" type="checkbox"/>	Visual Impact 構成視覺影響	Yes 會 <input type="checkbox"/>	No 不會 <input checked="" type="checkbox"/>	Others (Please Specify) 其他 (請列明)	Yes 會 <input type="checkbox"/>	No 不會 <input checked="" type="checkbox"/>
On environment 對環境	Yes 會 <input type="checkbox"/>	No 不會 <input checked="" type="checkbox"/>																														
On traffic 對交通	Yes 會 <input type="checkbox"/>	No 不會 <input checked="" type="checkbox"/>																														
On water supply 對供水	Yes 會 <input type="checkbox"/>	No 不會 <input checked="" type="checkbox"/>																														
On drainage 對排水	Yes 會 <input type="checkbox"/>	No 不會 <input checked="" type="checkbox"/>																														
On slopes 對斜坡	Yes 會 <input type="checkbox"/>	No 不會 <input checked="" type="checkbox"/>																														
Affected by slopes 受斜坡影響	Yes 會 <input type="checkbox"/>	No 不會 <input checked="" type="checkbox"/>																														
Landscape Impact 構成景觀影響	Yes 會 <input type="checkbox"/>	No 不會 <input checked="" type="checkbox"/>																														
Tree Felling 砍伐樹木	Yes 會 <input type="checkbox"/>	No 不會 <input checked="" type="checkbox"/>																														
Visual Impact 構成視覺影響	Yes 會 <input type="checkbox"/>	No 不會 <input checked="" type="checkbox"/>																														
Others (Please Specify) 其他 (請列明)	Yes 會 <input type="checkbox"/>	No 不會 <input checked="" type="checkbox"/>																														

	<p>Please state measure(s) to minimise the impact(s). For tree felling, please state the number, diameter at breast height and species of the affected trees (if possible)</p> <p>請註明盡量減少影響的措施。如涉及砍伐樹木，請說明受影響樹木的數目、及胸高度的樹幹直徑及品種(倘可)</p> <p>.....</p> <p>.....</p> <p>.....</p> <p>.....</p>
--	---

(B) Renewal of Permission for Temporary Use or Development in Rural Areas	
位於鄉村地區臨時用途/發展的許可(續)	
(a) Application number to which the permission relates 與許可有關的申請編號	A/
(b) Date of approval 獲批給許可的日期 (DD 日/MM 月/YYYY 年)
(c) Date of expiry 許可屆滿日期 (DD 日/MM 月/YYYY 年)
(d) Approved use/development 已批給許可的用途/發展	
(e) Approval conditions 附帶條件	<p><input type="checkbox"/> The permission does not have any approval condition 許可並沒有任何附帶條件</p> <p><input type="checkbox"/> Applicant has complied with all the approval conditions 申請人已履行全部附帶條件</p> <p><input type="checkbox"/> Applicant has not yet complied with the following approval condition(s): 申請人仍未履行下列附帶條件:</p> <p>.....</p> <p>.....</p> <p>Reason(s) for non-compliance: 仍未履行的原因:</p> <p>.....</p> <p>.....</p> <p>(Please use separate sheets if the space above is insufficient) (如以上空間不足，請另頁說明)</p>
(f) Renewal period sought 要求的續期期間	<p><input type="checkbox"/> year(s) 年</p> <p><input type="checkbox"/> month(s) 個月</p>

7. Justifications 理由

The applicant is invited to provide justifications in support of the application. Use separate sheets if necessary.
 現請申請人提供申請理由及支持其申請的資料。如有需要，請另頁說明。

1. The proposed development is a shop & service which will sell building materials to the nearby residents.
2. The application site is vacant at the moment.
3. The proposed development would benefit the residents in the vicinity by catering their demand for building materials especially that most of the residents in the adjoining area is low density housing.
4. The proposed development is a temporary use for a period of 3 years which would not jeopardize the long term planning intention of the current zoning.
5. The proposed development is not incompatible with the surrounding environment including residential developments.
6. Similar shop and services in "R(D)" zone such as A/YL-NTM/374 adjacent to the application site was granted with planning permission. Similar preferential treatment should be granted to the current application.
7. The applicant will comply with planning conditions if the Town Planning Board see fits.
8. Minimal traffic impact.
9. Insignificant environmental and noise impacts because the applied use is housed within an enclosed structure and no operation will be held during sensitive hours.
10. Insignificant drainage impact because surface U-channel will be provided at the application site.
11. The proposed development is a column 2 use in the "R(D)" zone.
12. The building materials to be available at the application site includes metal ware and hand tools for home fitting purpose.
13. No workshop activity will be carried out at the application site at all times.

8. Declaration 聲明

I hereby declare that the particulars given in this application are correct and true to the best of my knowledge and belief.
本人謹此聲明，本人就這宗申請提交的資料，據本人所知及所信，均屬真實無誤。

I hereby grant a permission to the Board to copy all the materials submitted in an application to the Board and/or to upload such materials to the Board's website for browsing and downloading by the public free of charge at the Board's discretion.
本人現准許委員會酌情將本人就此申請所提交的所有資料複製及/或上載至委員會網站，供公眾免費瀏覽或下載。

Signature
簽署

Patrick Tsui

Name in Block Letters
姓名（請以正楷填寫）



☐ Applicant 申請人 / ☒ Authorised Agent 獲授權代理人

Consultant

Position (if applicable)
職位（如適用）

Professional Qualification(s)
專業資格

☐ Member 會員 / ☐ Fellow of 資深會員

☐ HKIP 香港規劃師學會 /

☐ HKIA 香港建築師學會 /

☐ HKIS 香港測量師學會 /

☐ HKIE 香港工程師學會 /

☐ HKILA 香港園境師學會 /

☐ HKIUD 香港城市設計學會

☐ RPP 註冊專業規劃師

Others 其他

on behalf of Metro Planning & Development Company Limited (都市規劃及發展顧問有限公司)
代表

☒ Company 公司 / ☐ Organisation Name and Chop (if applicable) 機構名稱及蓋章（如適用）

Date 日期

24/6/2021

(DD/MM/YYYY 日/月/年)

Remark 備註

The materials submitted in an application to the Board and the Board's decision on the application would be disclosed to the public. Such materials would also be uploaded to the Board's website for browsing and free downloading by the public where the Board considers appropriate.

委員會會向公眾披露申請人所遞交的申請資料和委員會對申請所作的決定。在委員會認為合適的情況下，有關申請資料亦會上載至委員會網頁供公眾免費瀏覽及下載。

Warning 警告

Any person who knowingly or wilfully makes any statement or furnish any information in connection with this application, which is false in any material particular, shall be liable to an offence under the Crimes Ordinance.

任何人在明知或故意的情況下，就這宗申請提出在任何要項上是虛假的陳述或資料，即屬違反《刑事罪行條例》。

Statement on Personal Data 個人資料的聲明

1. The personal data submitted to the Board in this application will be used by the Secretary of the Board and Government departments for the following purposes:

委員會就這宗申請所收到的個人資料會交給委員會秘書及政府部門，以根據《城市規劃條例》及相關的城市規劃委員會規劃指引的規定作以下用途：

(a) the processing of this application which includes making available the name of the applicant for public inspection when making available this application for public inspection; and

處理這宗申請，包括公布這宗申請供公眾查閱，同時公布申請人的姓名供公眾查閱；以及

(b) facilitating communication between the applicant and the Secretary of the Board/Government departments.

方便申請人與委員會秘書及政府部門之間進行聯絡。

2. The personal data provided by the applicant in this application may also be disclosed to other persons for the purposes mentioned in paragraph 1 above.

申請人就這宗申請提供的個人資料，或亦會向其他人士披露，以作上述第 1 段提及的用途。

3. An applicant has a right of access and correction with respect to his/her personal data as provided under the Personal Data (Privacy) Ordinance (Cap. 486). Request for personal data access and correction should be addressed to the Secretary of the Board at 15/F, North Point Government Offices, 333 Java Road, North Point, Hong Kong.

根據《個人資料(私隱)條例》(第 486 章)的規定，申請人有權查閱及更正其個人資料。如欲查閱及更正個人資料，應向委員會秘書提出有關要求，其地址為香港北角渣華道 333 號北角政府合署 15 樓。

Gist of Application 申請摘要

(Please provide details in both English and Chinese as far as possible. This part will be circulated to relevant consultees, uploaded to the Town Planning Board's Website for browsing and free downloading by the public and deposited at the Planning Enquiry Counters of the Planning Department for general information.)

(請盡量以英文及中文填寫。此部分將會發送予相關諮詢人士、上載至城市規劃委員會網頁供公眾免費瀏覽及下載及存放於規劃署規劃資料查詢處以供一般參閱。)

Application No. 申請編號	(For Official Use Only) (請勿填寫此欄)
Location/address 位置/地址	Lot 2613 RP (Part) in D.D. 104 & Adjoining Government Land, Ngau Tam Mei, Yuen Long, N.T.
Site area 地盤面積	920 sq. m 平方米 <input checked="" type="checkbox"/> About 約 (includes Government land, of 包括政府土地 22 sq. m 平方米 <input checked="" type="checkbox"/> About 約)
Plan 圖則	Approved Ngau Tam Mei Outline Zoning Plan No. S/YL-NTM/12
Zoning 地帶	'Residential (Group D)' ("R(D)")
Type of Application 申請類別	<input checked="" type="checkbox"/> Temporary Use/Development in Rural Areas for a Period of 位於鄉郊地區的臨時用途/發展為期 <input checked="" type="checkbox"/> Year(s) 年 3 <input type="checkbox"/> Month(s) 月 _____ <input type="checkbox"/> Renewal of Planning Approval for Temporary Use/Development in Rural Areas for a Period of 位於鄉郊地區臨時用途/發展的規劃許可續期為期 <input type="checkbox"/> Year(s) 年 _____ <input type="checkbox"/> Month(s) 月 _____
Applied use/ development 申請用途/發展	Proposed Temporary Shop and Services (Retail Shop for Selling Building Materials) for a Period of 3 Years

(i) Gross floor area and/or plot ratio 總樓面面積及／或地積比率		sq.m 平方米	Plot Ratio 地積比率
	Domestic 住用	NA <input type="checkbox"/> About 約 <input type="checkbox"/> Not more than 不多於	NA <input type="checkbox"/> About 約 <input type="checkbox"/> Not more than 不多於
	Non-domestic 非住用	258 <input checked="" type="checkbox"/> About 約 <input type="checkbox"/> Not more than 不多於	0.3 <input checked="" type="checkbox"/> About 約 <input type="checkbox"/> Not more than 不多於
(ii) No. of block 幢數	Domestic 住用	NA	
	Non-domestic 非住用	3	
(iii) Building height/No. of storeys 建築物高度／層數	Domestic 住用	NA	m 米 <input type="checkbox"/> (Not more than 不多於)
		NA	Storeys(s) 層 <input type="checkbox"/> (Not more than 不多於)
	Non-domestic 非住用	3-4.5	m 米 <input type="checkbox"/> (Not more than 不多於)
		1	Storeys(s) 層 <input checked="" type="checkbox"/> (Not more than 不多於)
(iv) Site coverage 上蓋面積	29.72 % <input checked="" type="checkbox"/> About 約		
(v) No. of parking spaces and loading / unloading spaces 停車位及上落客貨車位數目	Total no. of vehicle parking spaces 停車位總數		2
	Private Car Parking Spaces 私家車車位 Motorcycle Parking Spaces 電單車車位 Light Goods Vehicle Parking Spaces 輕型貨車泊車位 Medium Goods Vehicle Parking Spaces 中型貨車泊車位 Heavy Goods Vehicle Parking Spaces 重型貨車泊車位 Others (Please Specify) 其他 (請列明) NA		2 0 0 0 0 0
	Total no. of vehicle loading/unloading bays/lay-bys 上落客貨車位／停車處總數		1
	Taxi Spaces 的士車位 Coach Spaces 旅遊巴車位 Light Goods Vehicle Spaces 輕型貨車車位 Medium Goods Vehicle Spaces 中型貨車車位 Heavy Goods Vehicle Spaces 重型貨車車位 Others (Please Specify) 其他 (請列明) NA		0 0 1 0 0

Submitted Plans, Drawings and Documents 提交的圖則、繪圖及文件

	Chinese 中文	English 英文
Plans and Drawings 圖則及繪圖		
Master layout plan(s)/Layout plan(s) 總綱發展藍圖/布局設計圖	<input type="checkbox"/>	<input checked="" type="checkbox"/>
Block plan(s) 樓宇位置圖	<input type="checkbox"/>	<input type="checkbox"/>
Floor plan(s) 樓宇平面圖	<input type="checkbox"/>	<input type="checkbox"/>
Sectional plan(s) 截視圖	<input type="checkbox"/>	<input type="checkbox"/>
Elevation(s) 立視圖	<input type="checkbox"/>	<input type="checkbox"/>
Photomontage(s) showing the proposed development 顯示擬議發展的合成照片	<input type="checkbox"/>	<input type="checkbox"/>
Master landscape plan(s)/Landscape plan(s) 園境設計總圖/園境設計圖	<input type="checkbox"/>	<input checked="" type="checkbox"/>
Others (please specify) 其他 (請註明)	<input type="checkbox"/>	<input checked="" type="checkbox"/>
Proposed drainage plan		
Reports 報告書		
Planning Statement/Justifications 規劃綱領/理據	<input type="checkbox"/>	<input type="checkbox"/>
Environmental assessment (noise, air and/or water pollutions) 環境評估 (噪音、空氣及/或水的污染)	<input type="checkbox"/>	<input type="checkbox"/>
Traffic impact assessment (on vehicles) 就車輛的交通影響評估	<input type="checkbox"/>	<input type="checkbox"/>
Traffic impact assessment (on pedestrians) 就行人的交通影響評估	<input type="checkbox"/>	<input type="checkbox"/>
Visual impact assessment 視覺影響評估	<input type="checkbox"/>	<input type="checkbox"/>
Landscape impact assessment 景觀影響評估	<input type="checkbox"/>	<input type="checkbox"/>
Tree Survey 樹木調查	<input type="checkbox"/>	<input type="checkbox"/>
Geotechnical impact assessment 土力影響評估	<input type="checkbox"/>	<input type="checkbox"/>
Drainage impact assessment 排水影響評估	<input type="checkbox"/>	<input type="checkbox"/>
Sewerage impact assessment 排污影響評估	<input type="checkbox"/>	<input type="checkbox"/>
Risk Assessment 風險評估	<input type="checkbox"/>	<input type="checkbox"/>
Others (please specify) 其他 (請註明)	<input type="checkbox"/>	<input type="checkbox"/>
Note: May insert more than one '✓'. 註: 可在多於一個方格內加上「✓」號		

Note: The information in the Gist of Application above is provided by the applicant for easy reference of the general public. Under no circumstances will the Town Planning Board accept any liabilities for the use of the information nor any inaccuracies or discrepancies of the information provided. In case of doubt, reference should always be made to the submission of the applicant.

註: 上述申請摘要的資料是由申請人提供以方便市民大眾參考。對於所載資料在使用上的問題及文義上的歧異, 城市規劃委員會概不負責。若有任何疑問, 應查閱申請人提交的文件。

Proposed Temporary Shop and Services (Retail Shop for Selling Building Materials) for a Period of 3 Years

at

Lot 2613 RP (Part) in D.D. 104 & Adjoining Government Land, Ngau Tam Mei, Yuen Long, N.T.

Annex 1 Estimated Traffic Generation

- 1.1 The application site is served by a vehicular track leading from Ngau Tam Mei Road.
- 1.2 The estimated average traffic generation and traffic generation rate at peak hours are as follow:

Type of Vehicle	Average Traffic Generation Rate (pcu/hr)	Average Traffic Attraction Rate (pcu/hr)	Traffic Generation Rate at <u>Peak Hours</u> (pcu/hr)	Traffic Attraction Rate at <u>Peak Hours</u> (pcu/hr)
Private car	0.4	0.4	2	2
Light Goods Vehicle	0.15	0.15	1.5	0
Total	0.55	0.55	3.5	2

Note 1: The opening hour of the proposed development is restricted to 9:00 a.m. to 7:00 p.m. from Mondays to Sundays including public holidays;

Note 2: The pcu of private car and light goods vehicle is taken as 1 and 1.5 respectively; &

Note 3: Morning peak is defined as 7:00a.m. to 9:00a.m. whereas afternoon peak is defined as 5:00p.m. to 7:00p.m.

- 1.3 As shown in the above estimation, it is estimated that the proposed development would not generate significant amount of traffic. It would not affect the traffic condition of Ngau Tam Mei Road especially that the application site is actually limited in size. The negligible increase in traffic would not aggravate the traffic condition of Ngau Tam Mei Road and nearby road networks such as San Tam Road.

Annex 2 Drainage Assessment

2. Existing Situation

A. Site particulars

- 2.1.1 The subject site possesses an area of about 868m².
- 2.1.2 The site is occupied by some movable converted containers. A structure was found to the east of the application site and a Road is found to the north of the application site. A river is found to the south of the application site.
- 2.1.3 The application site has been hard paved and so no infiltration is assumed.

B. Level and gradient of the subject site & proposed surface channel

- 2.1.4 The application site is lowest at the southeastern part of the site whereas the highest part of the site is situated at the northwestern part of the application site.
- 2.1.5 In order to follow the topography of the subject site, the proposed surface U-channel will be constructed following the gradient of the site. As demonstrated in the calculation in succeeding paragraphs, 375mm surface U-channel will be capable to drain surface runoff accrued at the subject site and the said passing through the site from adjacent area.

C. Catchment area of the proposed drainage provision at the subject site

- 2.1.6 The level of the site is basically higher than the adjacent land except to the north which is vacant. As such, an external catchment has been identified in Figure 5.

D. Particulars of the existing drainage facilities to accept the surface runoff collected at the application site

- 2.1.7 According to recent site inspection, there is a 450mm public drain to the south of the application site (Figure 5). The public drain discharges the stormwater to the river to the south.

2.2 Runoff Estimation for the Catchment

2.2.1 Rational method is adopted for estimating the designed run-off

$$Q = k \times i \times A / 3,600$$

Assuming that:

- i. The area of the entire catchment is approximately 1,530m²; (Figure 5)
- ii. The catchment is hard paved, it is assumed that the value of run-off co-efficient (k) is taken as 1.

$$\text{Difference in Land Datum} = 5.7\text{m} - 5.3\text{m} = 0.4\text{m}$$

$$L = 60\text{m}$$

$$\therefore \text{Average fall} = 0.4\text{m in } 60\text{m} \text{ or } 1\text{m in } 150\text{m}$$

According to the Brandsby-Williams Equation adopted from the "Stormwater Drainage Manual – Planning, Design and Management" published by the Drainage Services Department (DSD),

$$\text{Time of Concentration } (t_c) = 0.14465 [L / (H^{0.2} \times A^{0.1})]$$

$$t_c = 0.14465 [60 / (0.67^{0.2} \times 1,530^{0.1})]$$

$$t_c = 4.5 \text{ minutes}$$

With reference to the Intensity-Duration-Frequency Curves provided in the abovementioned manual, the mean rainfall intensity (i) for 1 in 50 recurrent flooding period is found to be 280 mm/hr

$$\text{By Rational Method, } Q_1 = 1 \times 280 \times 1,530 / 3,600$$

$$\therefore Q_1 = 119 \text{ l/s} = 7,140 \text{ l/min}$$

2.2.2 In accordance with the Chart or the Rapid Design of Channels in "Geotechnical Manual for Slopes", for an approximate gradient of 1:120 and 1:160, the proposed 375mm surface channel is considered adequate to dissipate all the stormwater accrued by the application site.

2.3 Proposed Drainage Facilities

2.3.1 Subject to the above calculations, it is determined that 375mm surface U-channel along the inner site periphery is adequate to intercept storm water passing through and generate at the subject site (Figure 5).


2.3.2 The intercepted stormwater will be discharged to the existing 450mm public drain to the south of the subject site. (Figure 5)

2.3.3 All the proposed drainage facilities will be provided and maintained at the applicant's own expense.

2.3.4 The provision of the proposed surface channel will follow the gradient of the application site. All the proposed drainage facilities will be constructed and maintained at the expense of the applicant.

2.3.5 All proposed works at the site periphery would not obstruct the flow of surface runoff from the adjacent areas, the provision of trees and surface channel at site boundary is detailed hereunder:

- (a) Soil excavation at site periphery, although at minimal scale, is inevitably for the provision of surface channel and landscaping. In the reason that the accumulation of excavated soil at the site periphery would obstruct the free flow of the surface runoff from the surroundings, the soil will be cleared at the soonest possible after the completion of the excavation process.
- (b) In view of that soil excavation may be continued for several working days, surface channel will be dug in short sections and all soil excavated will be cleared before the excavation of another short section.
- (c) Neither leveling work nor site formation works will be carried at the subject site. As such, the proposed development would neither alter nor obstruct the flow of surface runoff from adjacent areas.
- (d) Adequate reserve, say, 10cm, will be provided at the toe of the site hoarding to be provided at the application site.

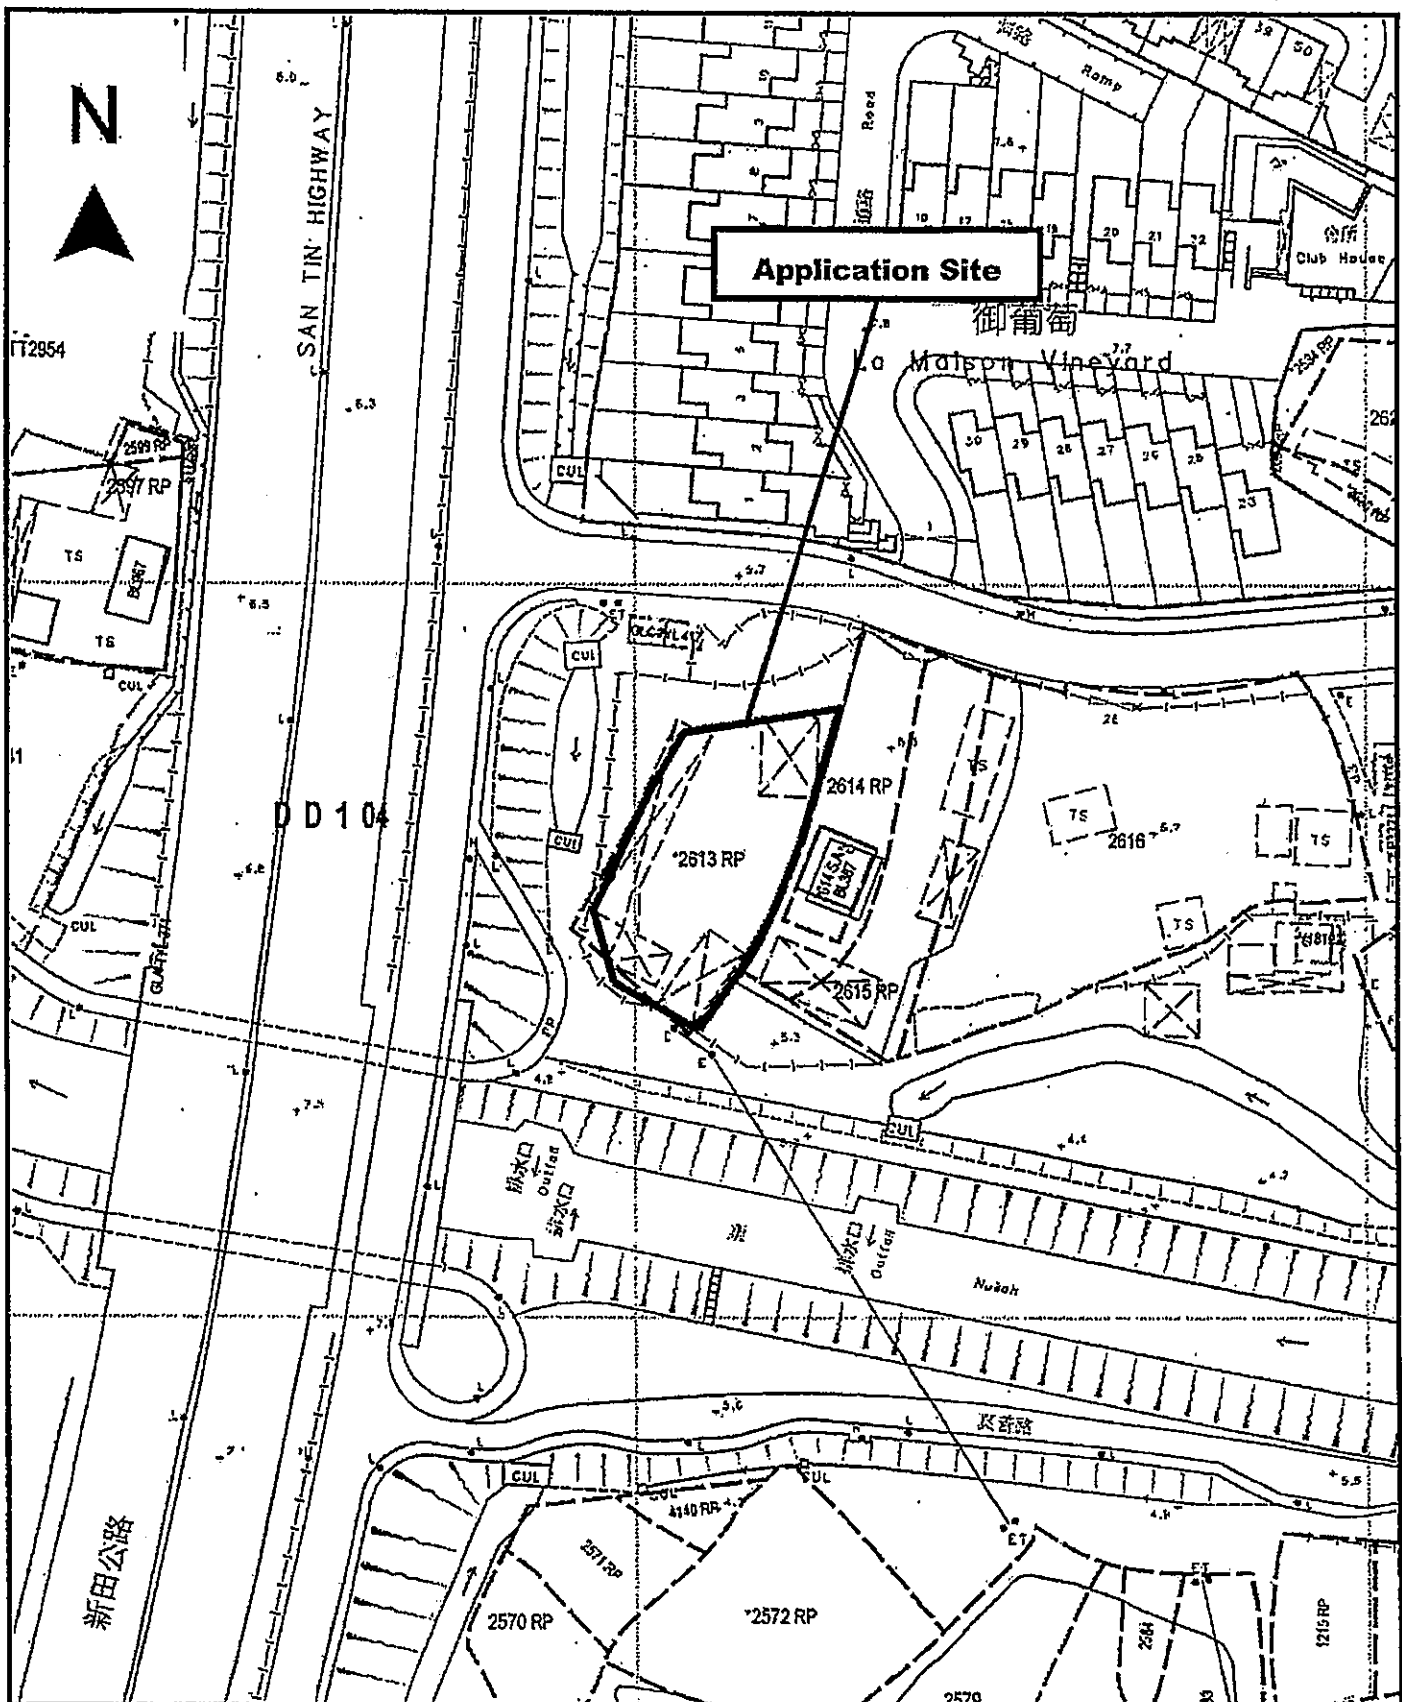

Project 项目名称:

Proposed Temporary Shop and Services (Retail Shop for Selling Building Materials) for a Period of 3 Years at Lot 2613 RP (Part) in D.D. 104 & Adjoining Government Land, Ngau Tam Mei, Yuen Long, N.T.

Drawing Title 圖目:

Application Site


Drawing No. 圖號:

Figure 1

Remarks 備註:

Scale 比例:

1:1000

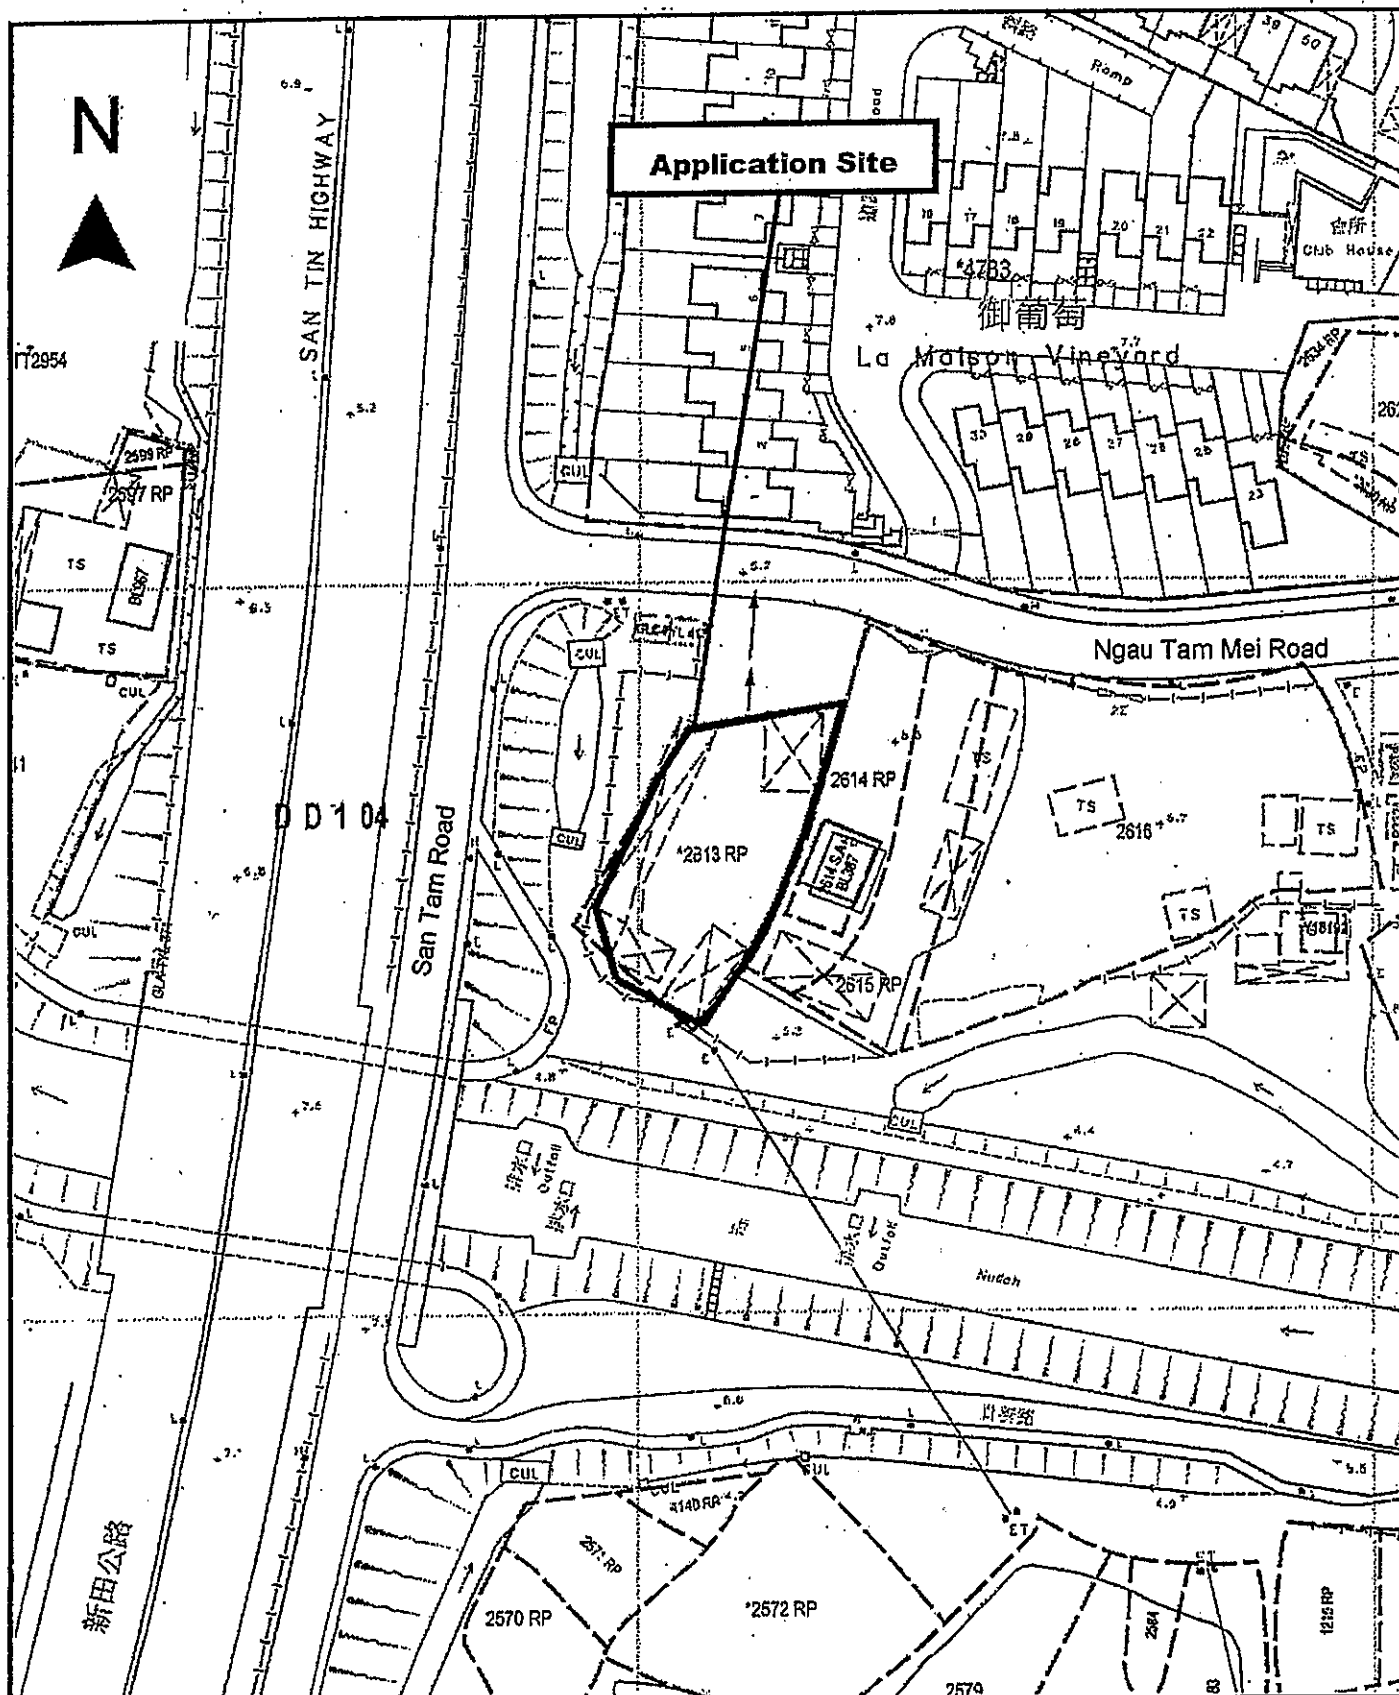

Project 项目名称:

Proposed Temporary Shop and Services (Retail Shop for Selling Building Materials) for a Period of 3 Years at Lot 2613 RP (Part) in D.D. 104 & Adjoining Government Land, Ngau Tam Mei, Yuen Long, N.T.

Drawing Title 图名:

Vehicular Access Plan

Drawing No. 图号:

Figure 2


Remarks 备注:

→ Vehicular Access leading to Ngau Tam Mei Road

Scale 比例:

1:1000

N

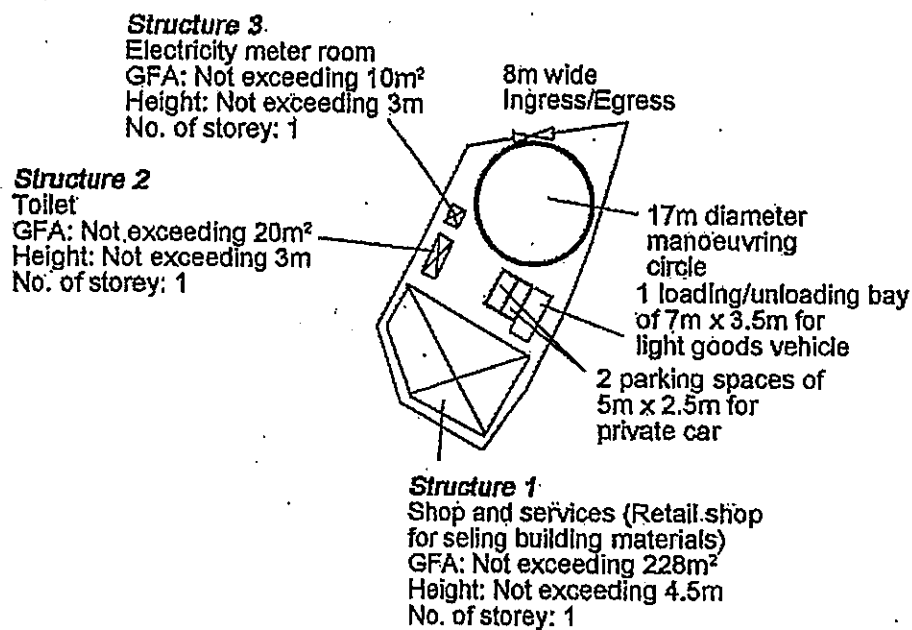

Project 项目名称:

Proposed Temporary Shop and Services (Retail Shop for Selling Building Materials) for a Period of 3 Years at Lot 2613 RP (Part) in D.D. 104 & Adjoining Government Land, Ngau Tam Mei, Yuen Long, N.T.

Drawing Title 图名:

Proposed Layout Plan

Remarks 备注:

Drawing No. 图号:


Figure 3

Scale 比例:

1:1000



Tree	Approximate Height	Spacing
○ Proposed <i>Bauhinia blakeana</i>	About 2.75m	4m

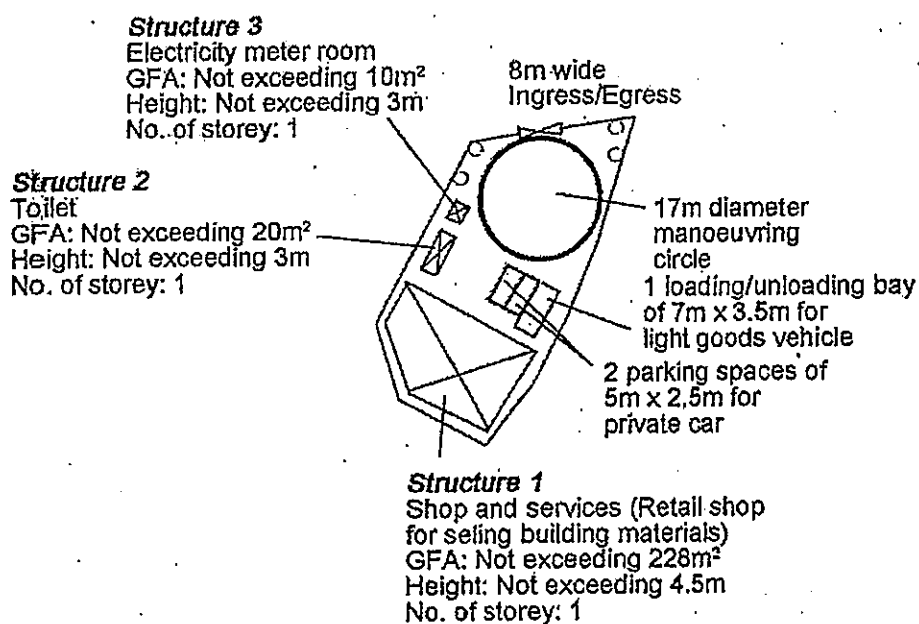

Project 项目名称:

Proposed Temporary Shop and Services (Retail Shop for Selling Building Materials) for a Period of 3 Years at Lot 2613 RP (Part) in D.D. 104 & Adjoining Government Land, Ngau Tam Mei, Yuen Long, N.T.

Drawing Title 图目:

Proposed Landscape Plan


Drawing No. 图号:

Figure 4

Remarks 备注:

Scale 比例:

1:1000

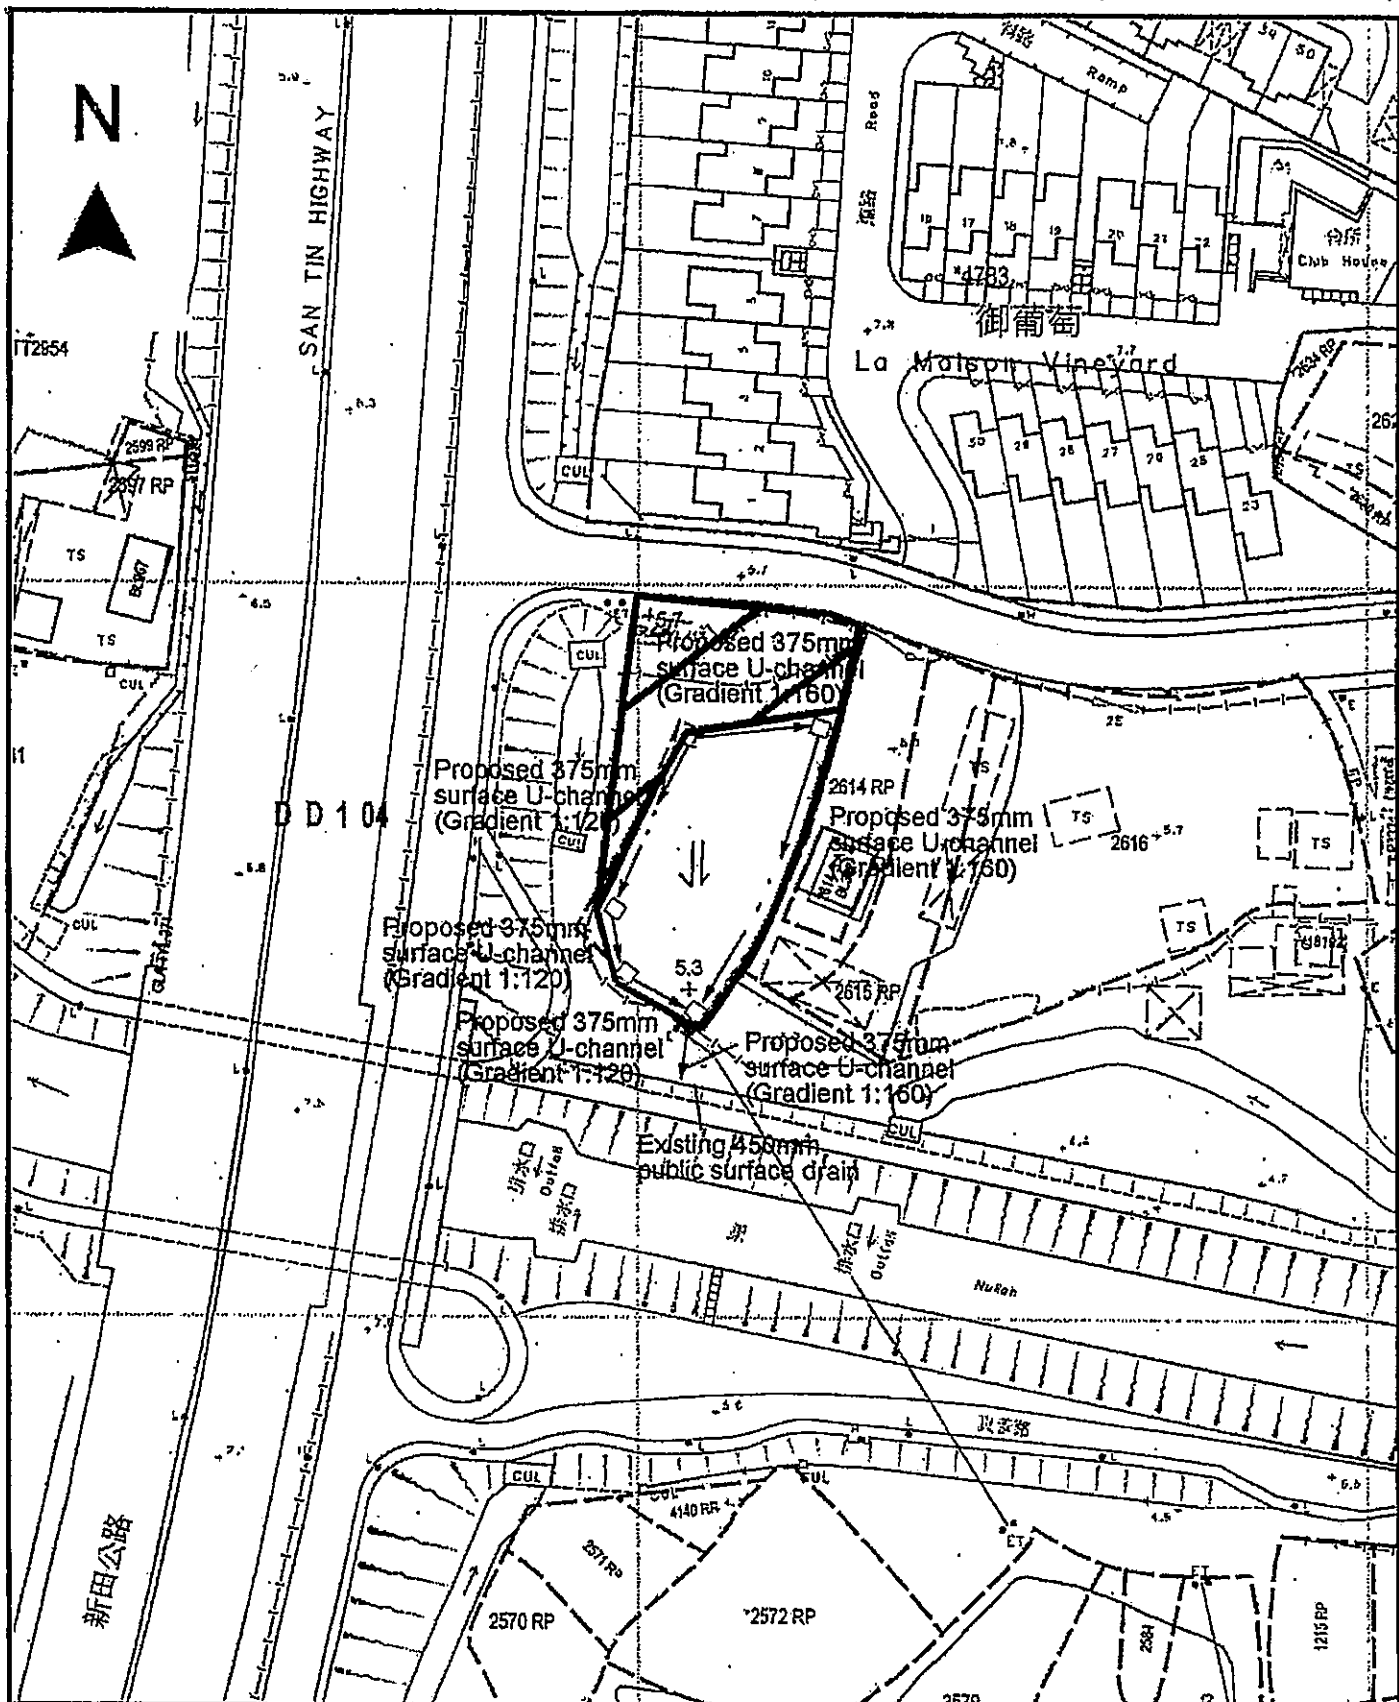

Project 项目名称:

Proposed Temporary Shop and Services (Retail Shop for Selling Building Materials) for a Period of 3 Years at Lot 2613 RP (Part) in D.D. 104 & Adjoining Government Land, Ngau Tam Mei, Yuen Long, N.T.

Drawing Title 圖目:

Proposed Drainage Plan

Drawing No. 圖號:

Figure 5

Remarks 備註:

- ☐ Proposed catchpit
- +5.7 Level (in mPD)
- Flow of surface runoff
- Application site
- External catchment

Scale 比例:

1:1000

Total: 2 pages

Date: 13 July 2021

TPB Ref.: A/YL-NTM/424

By Email

Town Planning Board
15/F, North Point Government Offices
333, Java Road
North Point
Hong Kong
(Attn: The Secretary)


Dear Sir,

Proposed Temporary Shop and Services (Retail Shop for Selling Building Materials) for a Period of 3 Years at Lot 2613 RP (Part) in D.D. 104 & Adjoining Government Land, Ngau Tam Mei, Yuen Long, N.T.

We are glad to submit the updated gist of application for your further processing of the captioned application.

Should you have any enquiries, please feel free to contact our Mr. Patrick Tsui at
at your convenience.

Yours faithfully,

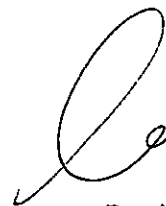

Patrick Tsui

c.c. Fanling, Sheung Shui and Yuen Long East District Planning Office (Attn: Mr. Wilken LAU) – By Email

Gist of Application 申請摘要

(Please provide details in both English and Chinese as far as possible. This part will be circulated to relevant consultees, uploaded to the Town Planning Board's Website for browsing and free downloading by the public and deposited at the Planning Enquiry Counters of the Planning Department for general information.)
(請盡量以英文及中文填寫。此部分將會發送予相關諮詢人士、上載至城市規劃委員會網頁供公眾免費瀏覽及下載及存放於規劃署規劃資料查詢處以供一般參閱。)

Application No. 申請編號	(For Official Use Only) (請勿填寫此欄)
Location/address 位置／地址	Lot 2613 RP (Part) in D.D. 104 & Adjoining Government Land, Ngau Tam Mei, Yuen Long, N.T.
Site area 地盤面積	868 sq. m 平方米 <input checked="" type="checkbox"/> About 約 (includes Government land of 包括政府土地 11 sq. m 平方米 <input checked="" type="checkbox"/> About 約)
Plan 圖則	Approved Ngau Tam Mei Outline Zoning Plan No. S/YL-NTM/12
Zoning 地帶	'Residential (Group D)' ('R(D)')
Type of Application 申請類別	<input checked="" type="checkbox"/> Temporary Use/Development in Rural Areas for a Period of 位於鄉郊地區的臨時用途/發展為期 <input checked="" type="checkbox"/> Year(s) 年 3 <input type="checkbox"/> Month(s) 月 _____ <input type="checkbox"/> Renewal of Planning Approval for Temporary Use/Development in Rural Areas for a Period of 位於鄉郊地區臨時用途/發展的規劃許可續期為期 <input type="checkbox"/> Year(s) 年 _____ <input type="checkbox"/> Month(s) 月 _____
Applied use/ development 申請用途/發展	Proposed Temporary Shop and Services (Retail Shop for Selling Building Materials) for a Period of 3 Years

tpbpd@pland.gov.hk

寄件者: king king
寄件日期: 2021年08月12日星期四 11:47
收件者: wwklau@pland.gov.hk
副本: TPB
主题: A/YL-NTM/424
附件: NTM424-ltr-02.pdf

Dear Wilken,

Please see attached letter for responding to the comments of Transport Department. Thank you.

Best Regards,

Patrick Tsui

Mobile: :

Total: 2 pages

Date: 12 August 2021

TPB Ref.: A/YL-NTM/424

By Email

Town Planning Board
15/F, North Point Government Offices
333, Java Road
North Point
Hong Kong
(Attn: The Secretary)

Dear Sir,

Proposed Temporary Shop and Services (Retail Shop for Selling Building Materials) for a Period of 3 Years at Lot 2613 RP (Part) in D.D. 104 & Adjoining Government Land, Ngau Tam Mei, Yuen Long, N.T.

Our response to the comments of Transport Department is as follow:

Transport Department's comment	Response
(a) The subject site is connected to Ngau Tam Mei Road via a section of local access which is not managed by Transport Department. The land status of the local access should be clarified with the Lands Department by the applicant. Moreover, the management and maintenance responsibilities of the local access should be clarified with the relevant land and maintenance authorities accordingly.	Noted. It is noted that the local access entirely falls upon Government land. The applicant will follow up with DLO/YL.
(b) Please be informed that all vehicles of 7m or above are currently prohibited to enter Ngau Tam Mei Road.	Noted. Only light goods vehicle and private car will access the site and they are shorter than 7m.
(c) The applicant should specify the type(s) of vehicle allowed for entering the subject site.	Only light goods vehicle and private car will access the site.
(d) The applicant should provide details of trip generation to justify the provision of 1 loading/unloading and 2 parking spaces within the subject site.	Noted. The loading/unloading bay will be occupied by light goods vehicle delivering building materials for retail purpose to the application site. It is noted that there will be one vehicular trip of light goods vehicle to and from the site every two days. As such, one loading/unloading bay for light goods

	<p>vehicle would be adequate for the proposed development.</p> <p>The other two parking spaces for private car will be reserved for visitors with prior booking. As such, two parking spaces would be adequate to meet the demand for visitors with prior booking.</p>
<p>(c) No vehicle is allowed to queue back to or reverse onto/from public road at any time during the planning approval period.</p>	<p>Noted.</p>

Yours faithfully,




Patrick Tsui

c.c. Fanling, Sheung Shui and Yuen Long East District Planning Office (Attn: Mr. Wilken LAU) – By Email

☐ Urgent ☐ Return receipt ☐ Sign ☐ Encrypt ☐ Mark Subject Restricted ☐ Expand personal&public groups



A/YL-NTM/424

19/08/2021 15:35

From: king king <
To: wwklau@pland.gov.hk
Cc: TPB <tpbpd@pland.gov.hk>
FileRef:

Dear Wilken,

We write to confirm that there will be neither open storage nor workshop activities at the subject application site.

Best regards,
Patrick Tsui

**Similar s.16 Applications for Temporary Shop and Services Use
within the “R(D)” Zone on the Ngau Tam Mei OZP**

Approved s.16 Applications

<u>No.</u>	<u>Application No.</u>	<u>Proposed Use(s)/ Development(s)</u>	<u>Date of Consideration (RNTPC/TPB)</u>
1.	A/YL-NTM/234	Temporary Real Estate Office with Ancillary Car Park for a Period of 3 Years	27.3.2009 Approved by RNTPC
2.	A/YL-NTM/285	Temporary Real Estate Office and Transportation Office with Ancillary Car Park and Storage for a Period of 3 Years	8.2.2013 Approved by RNTPC [revoked on 8.8.2013]
3.	A/YL-NTM/290	Proposed Temporary Real Estate Office for a Period of 3 Years	19.4.2013 Approved by RNTPC [revoked on 19.10.2013]
4.	A/YL-NTM/374	Proposed Temporary Shop and Services (Real Estate Office and Transportation Office) with Ancillary Car Park and Storage for a Period of 3 Years	16.11.2018 Approved by RNTPC [revoked on 16.5.2019]
5.	A/YL-NTM/386	Temporary Shop and Services (Real Estate Office and Transportation Office) with Ancillary Car Park and Storage for a Period of 3 Years	22.3.2019 Approved by RNTPC [revoked on 22.8.2021]

S-1

tpbpd@pland.gov.hk

寄件者: 2021年08月03日星期二 4:18
收件者: tpbpd
主標: A/YL-NTM/424 DD 104 Ngau Tam Mei

A/YL-NTM/424
Lot 2613 RP (Part) in D.D. 104 and Adjoining Government Land, Ngau Tam Mei
Site area: About 858sq.m Includes Government Land of about 11 sq.m
Zoning: "Res (Group D)"
Applied use: Retail Shop of Building Materials / 3 Vehicle Parking

Dear TPB Members,

This business has clearly been operating for many years without approval.

As it is close to the nullah then there should be concerns with regard to drainage, etc. Retail of building materials is usually a polite way of describing open storage.

Mary Mulvihill

就規劃申請/覆核提出意見 Making Comment on Planning Application / Review

參考編號: 210720-162154-80197

提交限期: 06/08/2021

提交日期及時間: 20/07/2021 16:21:54

有關的規劃申請編號: A/YL-NTM/424

「提意見人」姓名/名稱: 先生 Mr. LAM KA HING

意見詳情

Details of the Comment:

反對，住屋過於密集地方設商業活動，必引至附近環境污染，增加引發火警危機，影響村民安全及生活質素。

file://pld-egis3-app/Online_Comment/210720-162154-80197_Comment_A_YL-NTM... 21/07/2021

20-JUL-2021 09:08 FSYLE/SPD

致城市規劃委員會秘書:
專人送遞或郵遞:香港北角渣甸道 333 號北角政府合署 15 樓
傳真: 2877 0245 或 2522 8426
電郵: tpbpd@pland.gov.hk

0003

To: Secretary, Town Planning Board
By hand or post: 15/F, North Point Government Offices, 333 Java Road, North Point, Hong Kong
By Fax: 2877 0245 or 2522 8426
By e-mail: tpbpd@pland.gov.hk

有關的規劃申請編號 The application no. to which the comment relates
A/YL-NTM/424

意見詳情 (如有需要, 請另頁說明)

Details of the Comment (use separate sheet if necessary)

反對，住屋過於密集地方設商業活動，必引至附近環境污染，增加引發火警危機，影響村民安全及生活質素。

「提意見人」姓名/名稱 Name of person/company making this comment: Mr. Lam Ka Hing

簽署 Signature: 日期 Date: 3-8-2021

RECEIVED

- 3 AUG 2021

Town Planning Board

20-JUL-2021 09:20

57x

P.018

03-AUG-2021 15:16

95x

P.001

20-JUL-2021 09:08 FSYLE/SPD

致城市規劃委員會秘書:
專人送遞或郵遞:香港北角渣甸道 333 號北角政府合署 15 樓
傳真: 2877 0245 或 2522 8426
電郵: tpbpd@pland.gov.hk

0004

To: Secretary, Town Planning Board
By hand or post: 15/F, North Point Government Offices, 333 Java Road, North Point, Hong Kong
By Fax: 2877 0245 or 2522 8426
By e-mail: tpbpd@pland.gov.hk

有關的規劃申請編號 The application no. to which the comment relates
A/YL-NTM/424

意見詳情 (如有需要, 請另頁說明)

Details of the Comment (use separate sheet if necessary)

反對，住屋過於密集地方設商業活動，必引至附近環境污染，增加引發火警危機，影響村民安全及生活質素。

「提意見人」姓名/名稱 Name of person/company making this comment: Mr. Lam Ka Hing

簽署 Signature: 日期 Date: 31-7-2021

RECEIVED

- 3 AUG 2021

Town Planning Board

20-JUL-2021 09:20

57x

P.018

03-AUG-2021 15:16

95x

P.002

致城市規劃委員會秘書：

專人送達或郵遞：香港北角渣甸道333號北角政府合署15樓

傳真：2877 0245 或 2522 8426

電郵：tpbpd@pland.gov.hk

0005

To: Secretary, Town Planning Board

By hand or post: 15/F, North Point Government Offices, 333 Java Road, North Point, Hong Kong

By Fax: 2877 0245 or 2522 8426

By e-mail: tpbpd@pland.gov.hk

有關的規劃申請編號 The application no. to which the comment relates
AVL-NTM/424

意見詳情 (如有需要, 請另頁說明)

Details of the Comment (use separate sheet if necessary)

對北角渣甸道333號北角政府合署15樓

「提意見人」姓名/名稱 Name of person/company making this comment

簽署 Signature

日期 Date

何賢達

31-7-2021



20-JUL-2021 05:20

97%

P.018

03-AUG-2021 15:15

97%

P.003

20-JUL-2021 05:03

FSYLE/DFO

致城市規劃委員會秘書：

專人送達或郵遞：香港北角渣甸道333號北角政府合署15樓

傳真：2877 0245 或 2522 8426

電郵：tpbpd@pland.gov.hk

0007

To: Secretary, Town Planning Board

By hand or post: 15/F, North Point Government Offices, 333 Java Road, North Point, Hong Kong

By Fax: 2877 0245 or 2522 8426

By e-mail: tpbpd@pland.gov.hk

有關的規劃申請編號 The application no. to which the comment relates
AVL-NTM/424

意見詳情 (如有需要, 請另頁說明)

Details of the Comment (use separate sheet if necessary)

對北角渣甸道333號北角政府合署15樓

「提意見人」姓名/名稱 Name of person/company making this comment

簽署 Signature

日期 Date

劉賢

31-7-2021



20-JUL-2021 05:20

97%

P.018

03-AUG-2021 15:15

97%

P.006

0006

致城市規劃委員會秘書：

專人送達或郵遞：香港北角渣甸道333號北角政府合署15樓

傳真：2877 0245 或 2522 8426

電郵：tpbpd@pland.gov.hk

To: Secretary, Town Planning Board

By hand or post: 15/F, North Point Government Offices, 333 Java Road, North Point, Hong Kong

By Fax: 2877 0245 or 2522 8426

By e-mail: tpbpd@pland.gov.hk

有關的規劃申請編號 The application no. to which the comment relates
AVL-NTM/424

意見詳情 (如有需要, 請另頁說明)

Details of the Comment (use separate sheet if necessary)

對北角渣甸道333號北角政府合署15樓

「提意見人」姓名/名稱 Name of person/company making this comment

簽署 Signature

日期 Date

何賢達

31-7-2021



20-JUL-2021 05:20

97%

P.018

03-AUG-2021 15:15

97%

P.004

20-JUL-2021 05:03

FSYLE/DFO

0008

致城市規劃委員會秘書：

專人送達或郵遞：香港北角渣甸道333號北角政府合署15樓

傳真：2877 0245 或 2522 8426

電郵：tpbpd@pland.gov.hk

To: Secretary, Town Planning Board

By hand or post: 15/F, North Point Government Offices, 333 Java Road, North Point, Hong Kong

By Fax: 2877 0245 or 2522 8426

By e-mail: tpbpd@pland.gov.hk

有關的規劃申請編號 The application no. to which the comment relates
AVL-NTM/424

意見詳情 (如有需要, 請另頁說明)

Details of the Comment (use separate sheet if necessary)

對北角渣甸道333號北角政府合署15樓

「提意見人」姓名/名稱 Name of person/company making this comment

簽署 Signature

日期 Date

何輝彬

31-7-2021



20-JUL-2021 05:20

97%

P.018

03-AUG-2021 15:15

97%

P.006

0009

政城市規劃委員會秘書：

專人送遞或郵遞：香港北角道華道 333 號北角政府合署 15 樓
傳真：2877 0245 或 2522 8426
電郵：tpbpd@pland.gov.hk

To : Secretary, Town Planning Board
By hand or post : 15/F, North Point Government Offices, 333 Java Road, North Point, Hong Kong
By Fax : 2877 0245 or 2522 8426
By e-mail : tpbpd@pland.gov.hk

有關的規劃申請編號 The application no. to which the comment relates
A/NL-NIM/424

意見詳情 (如有需要，請另頁說明)
Details of the Comment (use separate sheet if necessary)

對伙源美村風水有影響

「提意見人」姓名/名稱 Name of person/company making this comment

何其基

簽署 Signature

何其基

日期 Date

31-7-2021



20-JUL-2021 09:20

97%

P.010

03-AUG-2021 15:16

97%

P.007

FSYLE/DPO

P.010

政城市規劃委員會秘書：

專人送遞或郵遞：香港北角道華道 333 號北角政府合署 15 樓
傳真：2877 0245 或 2522 8426
電郵：tpbpd@pland.gov.hk

To : Secretary, Town Planning Board
By hand or post : 15/F, North Point Government Offices, 333 Java Road, North Point, Hong Kong
By Fax : 2877 0245 or 2522 8426
By e-mail : tpbpd@pland.gov.hk

有關的規劃申請編號 The application no. to which the comment relates
A/NL-NIM/424

意見詳情 (如有需要，請另頁說明)
Details of the Comment (use separate sheet if necessary)

對伙源美村風水有影響

「提意見人」姓名/名稱 Name of person/company making this comment

梁建鵬

簽署 Signature

梁建鵬

日期 Date

31/7/2021



20-JUL-2021 09:20

97%

P.018

03-AUG-2021 15:16

97%

P.008

0010

政城市規劃委員會秘書：

專人送遞或郵遞：香港北角道華道 333 號北角政府合署 15 樓
傳真：2877 0245 或 2522 8426
電郵：tpbpd@pland.gov.hk

To : Secretary, Town Planning Board
By hand or post : 15/F, North Point Government Offices, 333 Java Road, North Point, Hong Kong
By Fax : 2877 0245 or 2522 8426
By e-mail : tpbpd@pland.gov.hk

有關的規劃申請編號 The application no. to which the comment relates
A/NL-NIM/424

意見詳情 (如有需要，請另頁說明)
Details of the Comment (use separate sheet if necessary)

對伙源美村風水有影響

「提意見人」姓名/名稱 Name of person/company making this comment

Chuen Yu Keung

簽署 Signature

Keung

日期 Date

31-7-2021



20-JUL-2021 09:20

97%

P.018

03-AUG-2021 15:16

97%

P.008

FSYLE/DPO

P.010

政城市規劃委員會秘書：

專人送遞或郵遞：香港北角道華道 333 號北角政府合署 15 樓
傳真：2877 0245 或 2522 8426
電郵：tpbpd@pland.gov.hk

To : Secretary, Town Planning Board
By hand or post : 15/F, North Point Government Offices, 333 Java Road, North Point, Hong Kong
By Fax : 2877 0245 or 2522 8426
By e-mail : tpbpd@pland.gov.hk

有關的規劃申請編號 The application no. to which the comment relates
A/NL-NIM/424

意見詳情 (如有需要，請另頁說明)
Details of the Comment (use separate sheet if necessary)

對伙源美村風水有影響

「提意見人」姓名/名稱 Name of person/company making this comment

梁建鵬

簽署 Signature

梁建鵬

日期 Date

31/7/2021



20-JUL-2021 09:20

97%

P.018

03-AUG-2021 15:16

97%

P.010

0013

致城市規劃委員會秘書：

專人送達或郵遞：香港北角渣甸道333號北角政府合署15樓

傳真：2877 0245 或 2522 8426

電郵：tpbpd@pland.gov.hk

To: Secretary, Town Planning Board

By hand or post: 15/F, North Point Government Offices, 333 Java Road, North Point, Hong Kong

By Fax: 2877 0245 or 2522 8426

By e-mail: tpbpd@pland.gov.hk

有關的規劃申請編號 The application no. to which the comment relates
A/VL-NTM/424

意見詳情 (如有需要, 請另頁說明)

Details of the Comment (use separate sheet if necessary)

對修護鄉村風水有重大影響

「提意見人」姓名/名稱 Name of person/company making this comment

簽署 Signature

日期 Date

陳錦雄
31/7/2021

20-JUL-2021 09:20

97%

P.018

03-AUG-2021 15:17

97%

P.011

20-JUL-2021 09:03

FSYLE/DPO

0015

致城市規劃委員會秘書：

專人送達或郵遞：香港北角渣甸道333號北角政府合署15樓

傳真：2877 0245 或 2522 8426

電郵：tpbpd@pland.gov.hk

To: Secretary, Town Planning Board

By hand or post: 15/F, North Point Government Offices, 333 Java Road, North Point, Hong Kong

By Fax: 2877 0245 or 2522 8426

By e-mail: tpbpd@pland.gov.hk

有關的規劃申請編號 The application no. to which the comment relates
A/VL-NTM/424

意見詳情 (如有需要, 請另頁說明)

Details of the Comment (use separate sheet if necessary)

對修護鄉村風水有重大影響

「提意見人」姓名/名稱 Name of person/company making this comment

簽署 Signature

日期 Date

陳偉生
3-8-2021

20-JUL-2021 09:20

97%

P.018

03-AUG-2021 15:17

96%

P.013

0014

致城市規劃委員會秘書：

專人送達或郵遞：香港北角渣甸道333號北角政府合署15樓

傳真：2877 0245 或 2522 8426

電郵：tpbpd@pland.gov.hk

To: Secretary, Town Planning Board

By hand or post: 15/F, North Point Government Offices, 333 Java Road, North Point, Hong Kong

By Fax: 2877 0245 or 2522 8426

By e-mail: tpbpd@pland.gov.hk

有關的規劃申請編號 The application no. to which the comment relates
A/VL-NTM/424

意見詳情 (如有需要, 請另頁說明)

Details of the Comment (use separate sheet if necessary)

對修護鄉村風水有重大影響

「提意見人」姓名/名稱 Name of person/company making this comment

簽署 Signature

日期 Date

劉志平
3-8-2021

20-JUL-2021 09:20

97%

P.018

20-JUL-2021 09:03

FSYLE/DPO

0016

致城市規劃委員會秘書：

專人送達或郵遞：香港北角渣甸道333號北角政府合署15樓

傳真：2877 0245 或 2522 8426

電郵：tpbpd@pland.gov.hk

To: Secretary, Town Planning Board

By hand or post: 15/F, North Point Government Offices, 333 Java Road, North Point, Hong Kong

By Fax: 2877 0245 or 2522 8426

By e-mail: tpbpd@pland.gov.hk

有關的規劃申請編號 The application no. to which the comment relates
A/VL-NTM/424

意見詳情 (如有需要, 請另頁說明)

Details of the Comment (use separate sheet if necessary)

對修護鄉村風水有重大影響

「提意見人」姓名/名稱 Name of person/company making this comment

簽署 Signature

日期 Date

郭威望
3-8-2021

20-JUL-2021 09:20

97%

P.018

03-AUG-2021 15:17

97%

P.014

0017

致城市規劃委員會秘書：

專人送遞或郵遞：香港北角道第333號北角政府合署15樓

傳真：2877 0245 或 2522 8426

電郵：tpbpd@pland.gov.hk

To: Secretary, Town Planning Board

By hand or post: 15/F, North Point Government Offices, 333 Java Road, North Point, Hong Kong

By Fax: 2877 0245 or 2522 8426

By e-mail: tpbpd@pland.gov.hk

有關的規劃申請編號 The application no. to which the comment relates
A/VL-N/TM/424

意見詳情 (如有需要, 請另頁說明)

Details of the Comment (use separate sheet if necessary)

有關北角道第333號北角政府合署15樓

「提意見人」姓名/名稱 Name of person/company making this comment 鄭永強

簽署 Signature 鄭 日期 Date 3-8-2021



20-JUL-2021 09:20

97%

P.018

03-AUG-2021 15:17

95%

P.015

20-JUL-2021 09:03

FSYLE/DPD

0019

致城市規劃委員會秘書：

專人送遞或郵遞：香港北角道第333號北角政府合署15樓

傳真：2877 0245 或 2522 8426

電郵：tpbpd@pland.gov.hk

To: Secretary, Town Planning Board

By hand or post: 15/F, North Point Government Offices, 333 Java Road, North Point, Hong Kong

By Fax: 2877 0245 or 2522 8426

By e-mail: tpbpd@pland.gov.hk

有關的規劃申請編號 The application no. to which the comment relates
A/VL-N/TM/424

意見詳情 (如有需要, 請另頁說明)

Details of the Comment (use separate sheet if necessary)

有關北角道第333號北角政府合署15樓

「提意見人」姓名/名稱 Name of person/company making this comment Lee Yuet King

簽署 Signature 日期 Date 31-7-2021



20-JUL-2021 09:20

97%

P.018

03-AUG-2021 15:08

97%

P.001

0018

致城市規劃委員會秘書：

專人送遞或郵遞：香港北角道第333號北角政府合署15樓

傳真：2877 0245 或 2522 8426

電郵：tpbpd@pland.gov.hk

To: Secretary, Town Planning Board

By hand or post: 15/F, North Point Government Offices, 333 Java Road, North Point, Hong Kong

By Fax: 2877 0245 or 2522 8426

By e-mail: tpbpd@pland.gov.hk

有關的規劃申請編號 The application no. to which the comment relates
A/VL-N/TM/424

意見詳情 (如有需要, 請另頁說明)

Details of the Comment (use separate sheet if necessary)

有關北角道第333號北角政府合署15樓

「提意見人」姓名/名稱 Name of person/company making this comment 劉永強

簽署 Signature 劉 日期 Date 3-8-2021



20-JUL-2021 09:20

97%

P.018

03-AUG-2021 15:18

95%

P.015

20-JUL-2021 09:03

FSYLE/DPD

0020

致城市規劃委員會秘書：

專人送遞或郵遞：香港北角道第333號北角政府合署15樓

傳真：2877 0245 或 2522 8426

電郵：tpbpd@pland.gov.hk

To: Secretary, Town Planning Board

By hand or post: 15/F, North Point Government Offices, 333 Java Road, North Point, Hong Kong

By Fax: 2877 0245 or 2522 8426

By e-mail: tpbpd@pland.gov.hk

有關的規劃申請編號 The application no. to which the comment relates
A/VL-N/TM/424

意見詳情 (如有需要, 請另頁說明)

Details of the Comment (use separate sheet if necessary)

有關北角道第333號北角政府合署15樓

「提意見人」姓名/名稱 Name of person/company making this comment Kong Ng Z

簽署 Signature 日期 Date 31-7-2021



20-JUL-2021 09:20

97%

P.018

03-AUG-2021 15:08

97%

P.002

0021

致城市規劃委員會秘書：

專人送遞或郵遞：香港北角海邊道 333 號北角政府合署 15 樓

傳真：2877 0245 或 2522 8426

電郵：tpbpd@pland.gov.hk

To : Secretary, Town Planning Board

By hand or post : 15/F, North Point Government Offices, 333 Java Road, North Point, Hong Kong

By Fax : 2877 0245 or 2522 8426

By e-mail : tpbpd@pland.gov.hk

有關的規劃申請編號 The application no. to which the comment relates

A/SL-NTM/424

意見詳情 (如有需要，請另頁說明)

Details of the Comment (use separate sheet if necessary)

此項申請已獲批准

「提意見人」姓名/名稱 Name of person/company making this comment

簽署 Signature

日期 Date

31-7-2021



20-JUL-2021 09:20

97%

P.018

03-AUG-2021 16:09

97%

P.003

0023

致城市規劃委員會秘書：

專人送遞或郵遞：香港北角海邊道 333 號北角政府合署 15 樓

傳真：2877 0245 或 2522 8426

電郵：tpbpd@pland.gov.hk

To : Secretary, Town Planning Board

By hand or post : 15/F, North Point Government Offices, 333 Java Road, North Point, Hong Kong

By Fax : 2877 0245 or 2522 8426

By e-mail : tpbpd@pland.gov.hk

有關的規劃申請編號 The application no. to which the comment relates

A/SL-NTM/424

意見詳情 (如有需要，請另頁說明)

Details of the Comment (use separate sheet if necessary)

此項申請已獲批准，但以上申請不能進入申請程序

「提意見人」姓名/名稱 Name of person/company making this comment

簽署 Signature

日期 Date

AY YEUNG YIP LUN

31-7-2021



20-JUL-2021 09:20

97%

P.018

03-AUG-2021 16:09

97%

P.006

0022

致城市規劃委員會秘書：

專人送遞或郵遞：香港北角海邊道 333 號北角政府合署 15 樓

傳真：2877 0245 或 2522 8426

電郵：tpbpd@pland.gov.hk

To : Secretary, Town Planning Board

By hand or post : 15/F, North Point Government Offices, 333 Java Road, North Point, Hong Kong

By Fax : 2877 0245 or 2522 8426

By e-mail : tpbpd@pland.gov.hk

有關的規劃申請編號 The application no. to which the comment relates

A/SL-NTM/424

意見詳情 (如有需要，請另頁說明)

Details of the Comment (use separate sheet if necessary)

此項申請不能進入申請程序

「提意見人」姓名/名稱 Name of person/company making this comment

簽署 Signature

日期 Date

31-7-2021



20-JUL-2021 09:20

97%

P.018

03-AUG-2021 16:09

97%

P.004

0024

致城市規劃委員會秘書：

專人送遞或郵遞：香港北角海邊道 333 號北角政府合署 15 樓

傳真：2877 0245 或 2522 8426

電郵：tpbpd@pland.gov.hk

To : Secretary, Town Planning Board

By hand or post : 15/F, North Point Government Offices, 333 Java Road, North Point, Hong Kong

By Fax : 2877 0245 or 2522 8426

By e-mail : tpbpd@pland.gov.hk

有關的規劃申請編號 The application no. to which the comment relates

A/SL-NTM/424

意見詳情 (如有需要，請另頁說明)

Details of the Comment (use separate sheet if necessary)

此項申請不能進入申請程序

「提意見人」姓名/名稱 Name of person/company making this comment

簽署 Signature

日期 Date

31-7-2021



20-JUL-2021 09:20

97%

P.018

03-AUG-2021 16:10

97%

P.006

0025

致城市規劃委員會秘書：

專人送遞或郵遞：香港北角道333號北角政府合署15樓

傳真：2877 0245 或 2522 8426

電郵：tpbpd@pland.gov.hk

To: Secretary, Town Planning Board

By hand or post: 15/F, North Point Government Offices, 333 Java Road, North Point, Hong Kong

By Fax: 2877 0245 or 2522 8426

By e-mail: tpbpd@pland.gov.hk

有關的規劃申請編號 The application no. to which the comment relates
A/XL-NTM/424

意見詳情 (如有需要，請另頁說明)

Details of the Comment (use separate sheet if necessary)

對小徑及村風水有影響

「提意見人」姓名/名稱 Name of person/company making this comment: AM CHU MAN

簽署 Signature: Las 日期 Date: 1-8-2021



-2-

20-JUL-2021 09:20

97%

P.018

03-AUG-2021 15:10

97%

P.007

20-JUL-2021 09:03

F5YLE/DPD

0027

致城市規劃委員會秘書：

專人送遞或郵遞：香港北角道333號北角政府合署15樓

傳真：2877 0245 或 2522 8426

電郵：tpbpd@pland.gov.hk

To: Secretary, Town Planning Board

By hand or post: 15/F, North Point Government Offices, 333 Java Road, North Point, Hong Kong

By Fax: 2877 0245 or 2522 8426

By e-mail: tpbpd@pland.gov.hk

有關的規劃申請編號 The application no. to which the comment relates
A/XL-NTM/424

意見詳情 (如有需要，請另頁說明)

Details of the Comment (use separate sheet if necessary)

對青山公路潭底段擴闊指差

「提意見人」姓名/名稱 Name of person/company making this comment: 廖錦

簽署 Signature: 廖錦 日期 Date: 2-8-2021



-2-

20-JUL-2021 09:20

97%

P.018

03-AUG-2021 15:10

97%

P.009

0026

致城市規劃委員會秘書：

專人送遞或郵遞：香港北角道333號北角政府合署15樓

傳真：2877 0245 或 2522 8426

電郵：tpbpd@pland.gov.hk

To: Secretary, Town Planning Board

By hand or post: 15/F, North Point Government Offices, 333 Java Road, North Point, Hong Kong

By Fax: 2877 0245 or 2522 8426

By e-mail: tpbpd@pland.gov.hk

有關的規劃申請編號 The application no. to which the comment relates
A/XL-NTM/424

意見詳情 (如有需要，請另頁說明)

Details of the Comment (use separate sheet if necessary)

對小徑及村風水有影響

「提意見人」姓名/名稱 Name of person/company making this comment: Chuen Lok Tin

簽署 Signature: Chuen 日期 Date: 3-8-2021



-2-

20-JUL-2021 09:20

97%

P.018

03-AUG-2021 15:10

97%

P.008

20-JUL-2021 09:03

F5YLE/DPD

0028

致城市規劃委員會秘書：

專人送遞或郵遞：香港北角道333號北角政府合署15樓

傳真：2877 0245 或 2522 8426

電郵：tpbpd@pland.gov.hk

To: Secretary, Town Planning Board

By hand or post: 15/F, North Point Government Offices, 333 Java Road, North Point, Hong Kong

By Fax: 2877 0245 or 2522 8426

By e-mail: tpbpd@pland.gov.hk

有關的規劃申請編號 The application no. to which the comment relates
A/XL-NTM/424

意見詳情 (如有需要，請另頁說明)

Details of the Comment (use separate sheet if necessary)

對小徑及村風水有擴大影響

「提意見人」姓名/名稱 Name of person/company making this comment: 廖錦

簽署 Signature: 廖錦 日期 Date: 2-8-2021



-2-

20-JUL-2021 09:20

97%

P.018

03-AUG-2021 15:10

97%

P.010

致城市規劃委員會秘書：

專人送遞或郵遞：香港北角海旁道 333 號北角政府合署 15 樓

傳真：2877 0245 或 2522 8426

電郵：tpbpd@pland.gov.hk

0029

To : Secretary, Town Planning Board
 By hand or post : 15/F, North Point Government Offices, 333 Java Road, North Point, Hong Kong
 By Fax : 2877 0245 or 2522 8426
 By e-mail : tpbpd@pland.gov.hk

有關的規劃申請編號 The application no. to which the comment relates
 A/VL-NTM/424

意見詳情 (如有需要，請另頁說明)

Details of the Comment (use separate sheet if necessary)

牛潭尾路已結起負荷！

「提意見人」姓名/名稱 Name of person/company making this comment 溫慶強
 簽署 Signature 溫 日期 Date 1-8-2021



20-JUL-2021 09:20

97%

P.018

03-AUG-2021 15:11

97%

P.011

20-JUL-2021 09:03

FSYLE/WPU

致城市規劃委員會秘書：

專人送遞或郵遞：香港北角海旁道 333 號北角政府合署 15 樓

傳真：2877 0245 或 2522 8426

電郵：tpbpd@pland.gov.hk

0031

To : Secretary, Town Planning Board
 By hand or post : 15/F, North Point Government Offices, 333 Java Road, North Point, Hong Kong
 By Fax : 2877 0245 or 2522 8426
 By e-mail : tpbpd@pland.gov.hk

有關的規劃申請編號 The application no. to which the comment relates
 A/VL-NTM/424

意見詳情 (如有需要，請另頁說明)

Details of the Comment (use separate sheet if necessary)

對牛潭尾村風水有重大影響！

「提意見人」姓名/名稱 Name of person/company making this comment Lin Li Hua
 簽署 Signature Lin Li Hua 日期 Date 1-8-2021



20-JUL-2021 09:20

97%

P.018

03-AUG-2021 15:11

97%

P.013

0030

致城市規劃委員會秘書：

專人送遞或郵遞：香港北角海旁道 333 號北角政府合署 15 樓

傳真：2877 0245 或 2522 8426

電郵：tpbpd@pland.gov.hk

To : Secretary, Town Planning Board
 By hand or post : 15/F, North Point Government Offices, 333 Java Road, North Point, Hong Kong
 By Fax : 2877 0245 or 2522 8426
 By e-mail : tpbpd@pland.gov.hk

有關的規劃申請編號 The application no. to which the comment relates
 A/VL-NTM/424

意見詳情 (如有需要，請另頁說明)

Details of the Comment (use separate sheet if necessary)

大型車輛不准駛入牛潭尾路

「提意見人」姓名/名稱 Name of person/company making this comment Li Yuet Ling
 簽署 Signature Li 日期 Date 31-7-2021



20-JUL-2021 09:20

97%

P.019

03-AUG-2021 15:11

97%

P.012

20-JUL-2021 09:03

致城市規劃委員會秘書：

專人送遞或郵遞：香港北角海旁道 333 號北角政府合署 15 樓

傳真：2877 0245 或 2522 8426

電郵：tpbpd@pland.gov.hk

0032

To : Secretary, Town Planning Board
 By hand or post : 15/F, North Point Government Offices, 333 Java Road, North Point, Hong Kong
 By Fax : 2877 0245 or 2522 8426
 By e-mail : tpbpd@pland.gov.hk

有關的規劃申請編號 The application no. to which the comment relates
 A/VL-NTM/424

意見詳情 (如有需要，請另頁說明)

Details of the Comment (use separate sheet if necessary)

對青山公路潭尾段擴闊工程

「提意見人」姓名/名稱 Name of person/company making this comment 楊建達
 簽署 Signature 楊 日期 Date 31/7/2021



20-JUL-2021 09:20

97%

P.018

03-AUG-2021 15:11

97%

P.014

Recommended Advisory Clauses

- (a) The planning permission is given to the developments/uses under application. It does not condone any other developments/uses which currently occur on the Site but is not covered by the application. The applicant is requested to take immediate action to discontinue such developments/uses not covered by the permission;
- (b) to note the comments of the District Lands Officer/Yuen Long, Lands Department (DLO/YL, LandsD) that the Site comprises Government Land (GL) and an Old Schedule Agricultural Lot held under the Block Government Lease which contains the restriction that no structures are allowed to be erected without the prior approval of the Government. No permission is given for occupation of GL of about 11m² in area (subject to verification) included in the Site. The act of occupation of GL without Government's prior approval is not allowed. The registered lot owner(s) will need to immediately apply to his office to permit the structures to be erected or regularise any irregularity on the Site, if any. The applicant has to either exclude the GL from the Site or apply for a formal approval prior to the actual occupation of the GL. Besides, given the proposed use is temporary in nature, only application for regularisation or erection of temporary structure(s) will be considered. Applications for any of the above will be considered by LandsD acting in the capacity of the landlord or lessor at its sole discretion and there is no guarantee that such application will be approved. If such application is approved, it will be subject to such terms and conditions, including among others the payment of rent or fee, as may be imposed by LandsD;
- (c) to note the comments of the Commissioner for Transport (C for T) that Site is connected to Ngau Tam Mei Road via a section of local access which is not managed by the Transport Department (TD). The land status of the local access should be clarified with LandsD by the applicant. Moreover, the management and maintenance responsibilities of the local access should be clarified with the relevant lands and maintenance authorities accordingly. All vehicle of 7m or above are currently prohibited to enter Ngau Tam Mei Road;
- (d) to note the comments of the Chief Highway Engineer/New Territories West, Highways Department (CHE/NTW, HyD) that the proposed access arrangement of the Site from Ngau Tam Mei Road should be approved by TD. HyD shall not be responsible for the maintenance of any access connecting the Site and Ngau Tam Mei Road. Adequate drainage measures should be provided to prevent surface water running from the Site to the nearby public roads and drains;
- (e) to note the comments of the Director of Environmental Protection (DEP) to follow the relevant mitigation measures and requirements in the latest "Code of Practice on Handling the Environmental Aspects of Temporary Uses and Open Storage Sites" issued by DEP;
- (f) to note the comments of the Chief Engineer/Mainland North, Drainage Services Department (CE/MN, DSD) that there is no public sewer connection available in the vicinity. The applicant shall seek views and comments from DEP regarding the sewage disposal arrangement of the proposed development. The applicant should make re-submission of the drainage proposal to address his comments:

1. Calculation to demonstrate the existing 450UC at south of the Site with sufficient capacity to receive the surface runoff shall be provided. Should connection to this 450UC is considered acceptable, a catchpit shall be constructed for connection of the proposed 375UC to the 450UC up to DSD's Standard and the applicant is required to submit a duly completed Form HBP1 with a cross cheque covering the technical audit fee and a plan showing the details of the proposed drainage connection works to his office for formal application for the required connection. Upon his office acceptance of the connection application, the applicant shall carry out the proposed connection works in accordance with DSD Standard Drawings at the resources of the applicant. The connection pipe outside the lot boundaries shall be handed over to DSD for maintenance after satisfactory technical audit by DSD;
 2. There is an existing nullah available at west of the Site which may be of larger reserve capacity. The applicant is advised to consider connecting the surface drain of the development to it;
- (g) to note the comments of the Director of Fire Services (D of FS) that the applicant shall submit relevant layout plans incorporated with the proposed fire services installations (FSIs) to his department for approval. The layout plans should be drawn to scale and depicted with dimensions and nature of occupancy. The location of where the proposed FSIs to be installed should be clearly marked on the layout plans. If the proposed structure(s) is required to comply with the Buildings Ordinance (BO) (Cap. 123), detailed fire service requirements will be formulated upon receipt of formal submission of general building plans; and
- (h) to note the comments of the Chief Building Surveyor/New Territories West, Buildings Department (CBS/NTW, BD) that there is no record of approval granted by the Building Authority (BA) for the existing structures at the Site, BD is not in a position to offer comments on their suitability for the use proposed in the application. If the existing structures (not being a New Territories Exempted House) are erected on leased land without the approval of BA, they are unauthorised building works (UBW) under BO and should not be designated for any proposed use under the application. For UBW erected on leased land, enforcement action may be taken by BD to effect their removal in accordance with the prevailing enforcement policy against UBW as and when necessary. The granting of any planning approval should not be construed as an acceptance of any existing building works or UBW on the Site under BO. Before any new building works (including containers/open sheds as temporary buildings, demolition and land filling, etc.) are to be carried out on the Site, prior approval and consent of BA should be obtained, otherwise they are UBW. An Authorised Person should be appointed as the co-ordinator for the proposed building works in accordance with BO. The Site shall be provided with means of obtaining access thereto from a street and emergency vehicular access in accordance with Regulations 5 and 41D of the Building (Planning) Regulations (B(P)R) respectively. The Site does not abut on a specified street of not less than 4.5m wide and its permitted development intensity shall be determined under Regulation 19(3) of B(P)R at the building plan submission stage. Any temporary shelters or converted containers for office, storage, washroom or other uses are considered as temporary buildings and are subject to the control of Part VII of B(P)R. Detailed checking under BO will be carried out at building plan submission stage.