


Project 項目名稱: Proposed Temporary Shop & Services for a Period of 3 Years & Associated Filling of Land at Lot 213 (Part) in D.D. 111, Pat Heung, Yuen Long, N.T.	Drawing Title 圖目: Proposed Layout Plan	Remarks 備註:
	Drawing No. 圖號: Figure 3	Scale 比例: 1:1000

(摘錄自申請人於 21. 1. 2025 呈交的申請書)
 (Extract from Applicant's Submission of 21.1.2025)

參考編號 REFERENCE No. A/YL-PH/1047	繪圖 DRAWING A - 1
---------------------------------------	------------------------


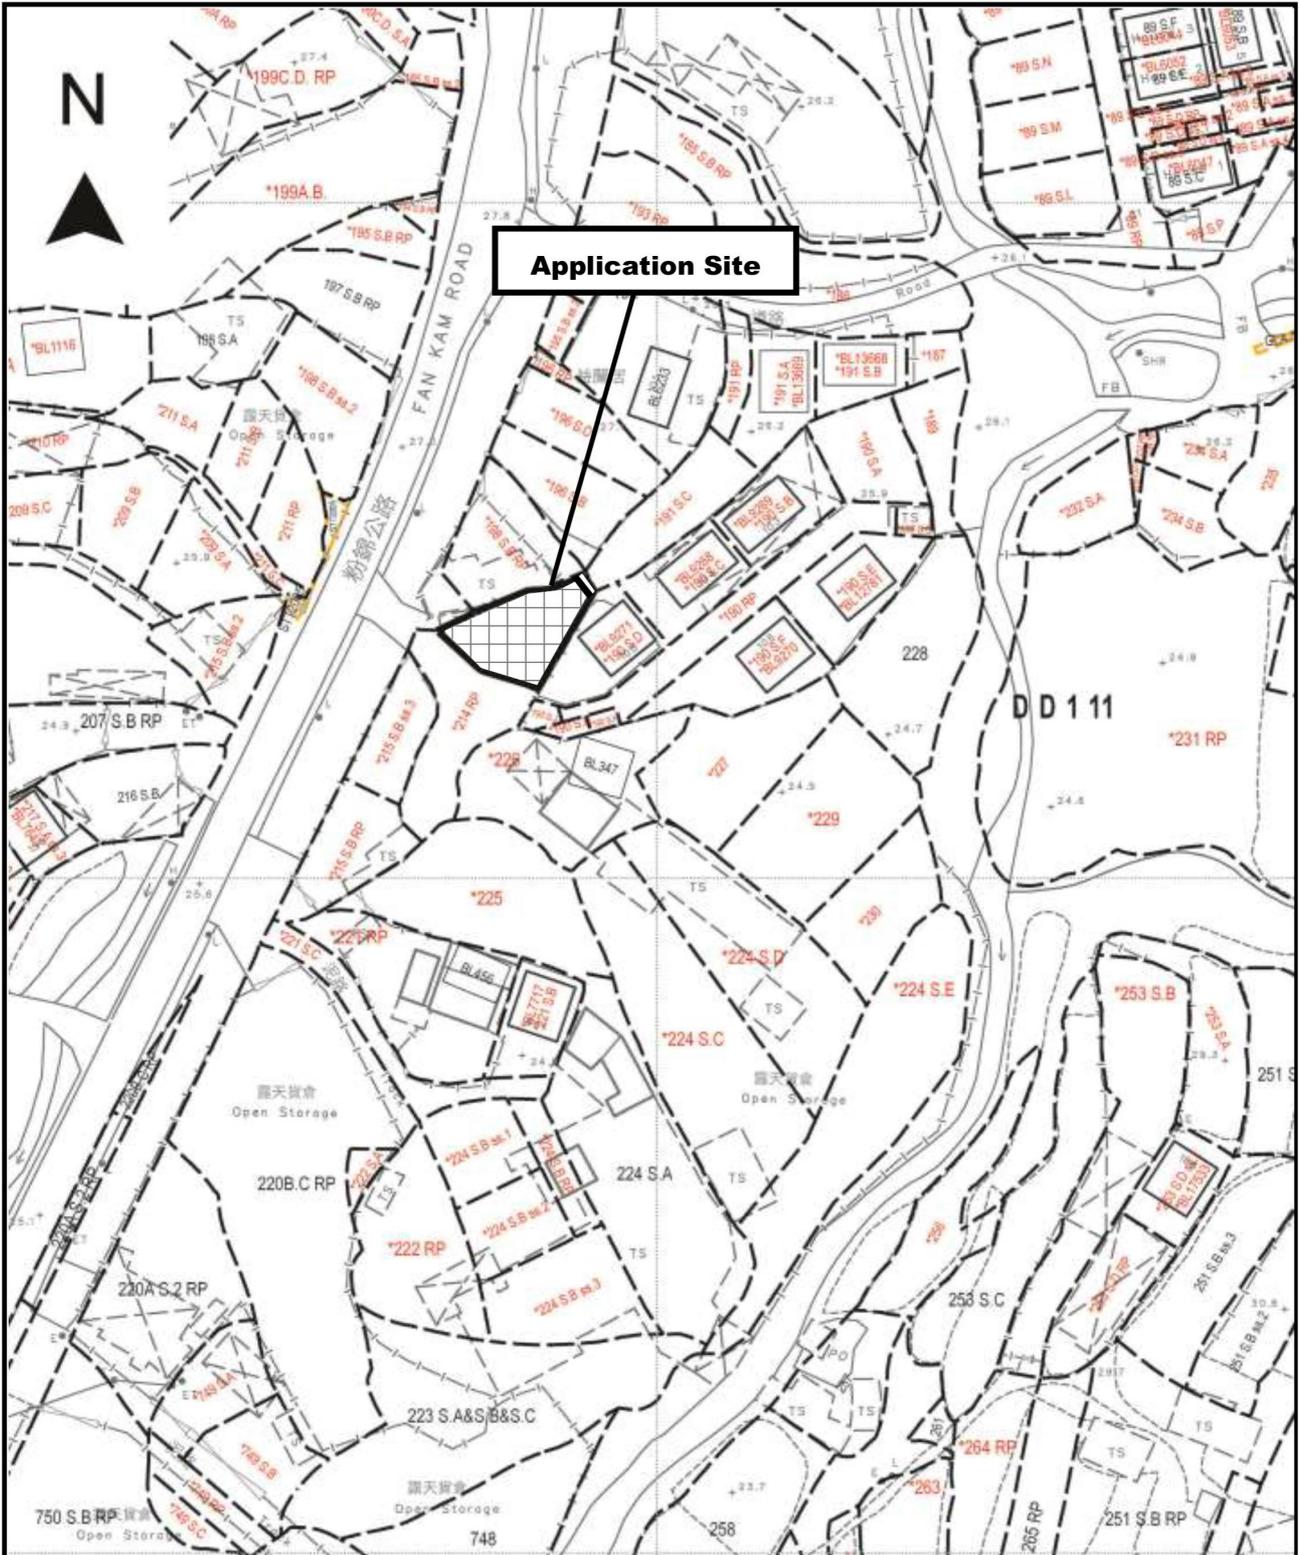


<p>Project 項目名稱: Proposed Temporary Shop & Services for a Period of 3 Years & Associated Filling of Land at Lot 213 (Part) in D.D. 111, Pat Heung, Yuen Long, N.T.</p>	<p>Drawing Title 圖目: Filling of Land Plan</p>	<p>Remarks 備註:  Area of filled land by concrete of 0.2m</p>
	<p>Drawing No. 圖號: Figure 5</p>	<p>Scale 比例: 1:1000</p>

(摘錄自申請人於 21.1.2025 呈交的申請書)
(Extract from Applicant's Submission of 21.1.2025)

參考編號
REFERENCE No.
A/YL-PH/1047

繪圖
DRAWING
A - 2

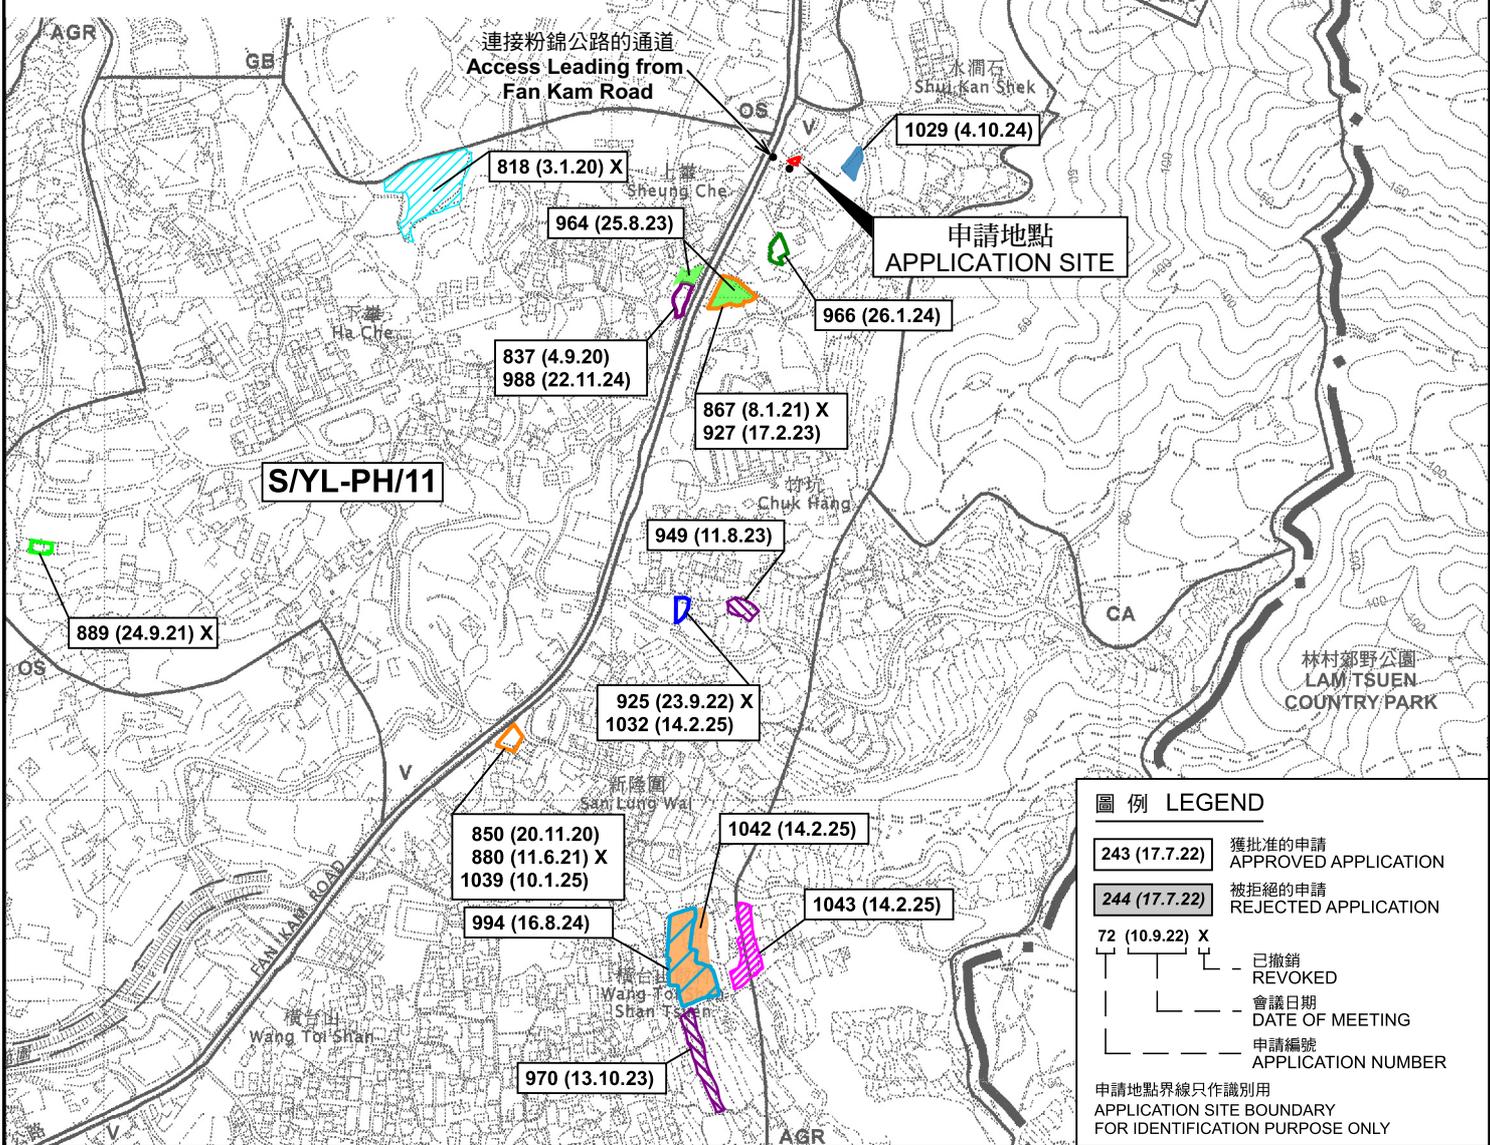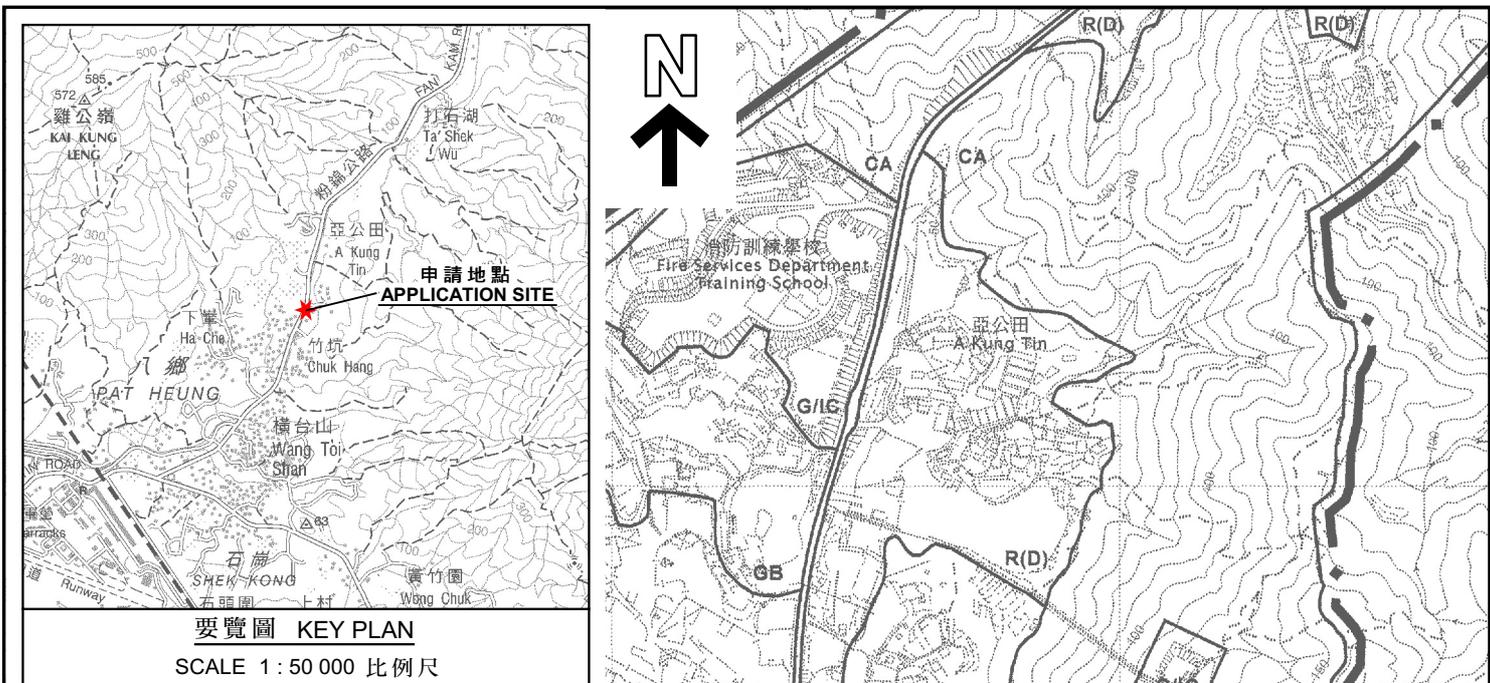

本摘要圖於2025年3月5日擬備，
所根據的資料為於2006年10月17日
核准的分區計劃大綱圖編號 S/YL-PH/11
EXTRACT PLAN PREPARED ON 5.3.2025
BASED ON OUTLINE ZONING PLAN No.
S/YL-PH/11 APPROVED ON 17.10.2006

位置圖 LOCATION PLAN


擬議臨時商店及服務行業(為期3年)以及相關填土工程
新界元朗八鄉丈量約份第111約地段第213號(部分)
PROPOSED TEMPORARY SHOP & SERVICES
FOR A PERIOD OF 3 YEARS AND ASSOCIATED FILLING OF LAND
LOT 213 (PART) IN D.D. 111, PAT HEUNG,
YUEN LONG, NEW TERRITORIES

SCALE 1 : 7 500 比例尺
METRES 100 0 100 200 300 METRES

規劃署
PLANNING DEPARTMENT

參考編號
REFERENCE No.
AYL-PH/1047

圖 PLAN
A-1

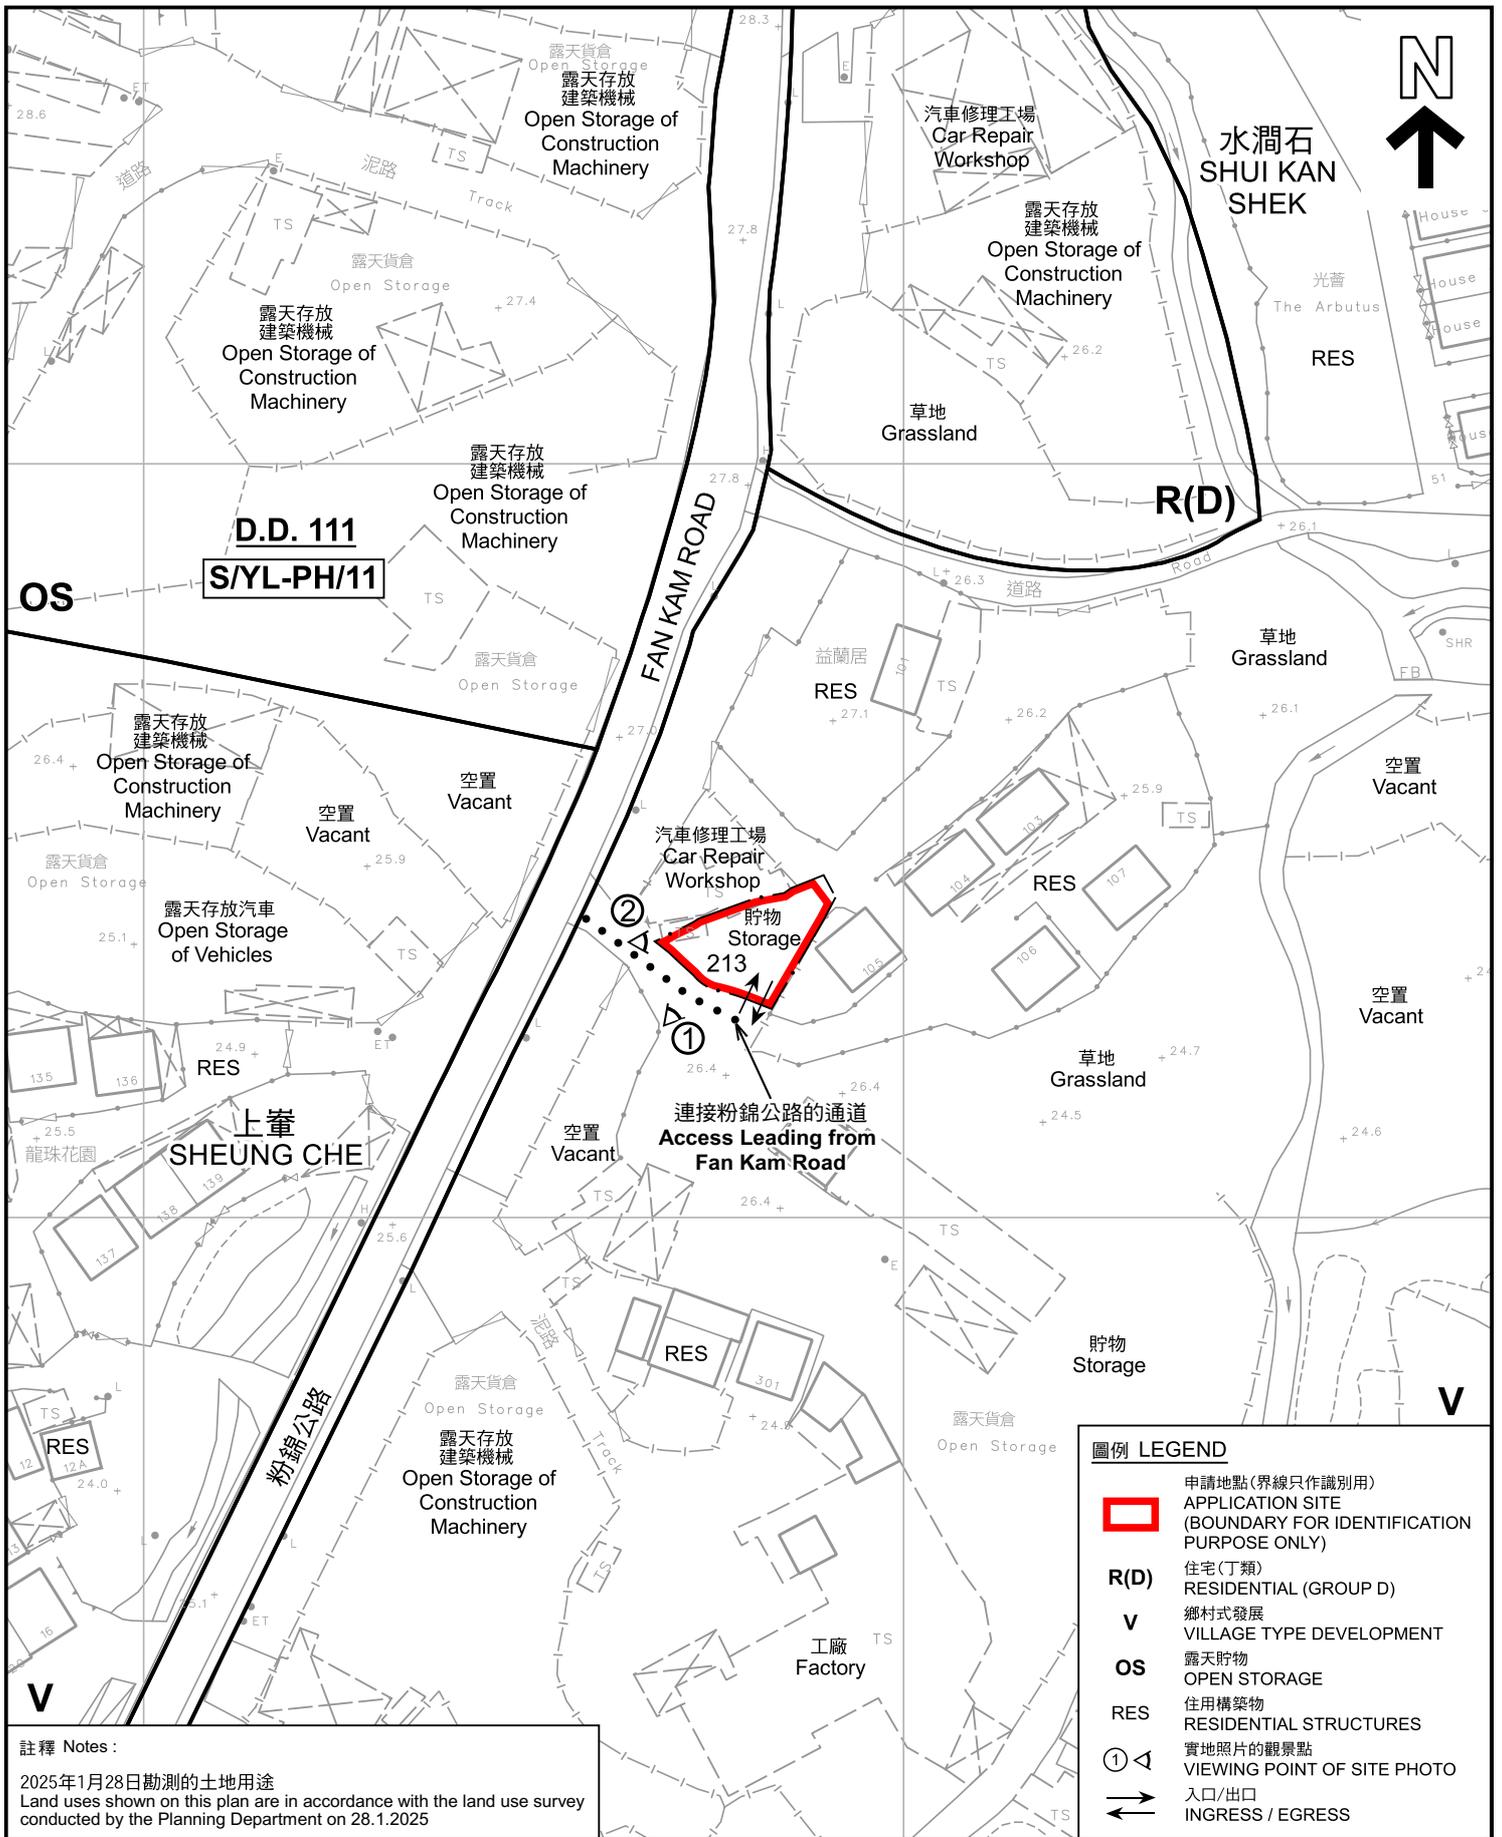

註釋 Notes :
 2025年1月28日勘測的土地用途
 Land uses shown on this plan are in accordance with the land use survey conducted by the Planning Department on 28.1.2025

本摘要圖於2025年2月27日擬備，
 所根據的資料為測量圖編號
 6-NE-9B
 EXTRACT PLAN PREPARED ON 27.2.2025
 BASED ON SURVEY SHEET No.
 6-NE-9B

平面圖 SITE PLAN

擬議臨時商店及服務行業(為期3年)以及相關填土工程
 新界元朗八鄉丈量約份第111約地段第213號(部分)
 PROPOSED TEMPORARY SHOP & SERVICES
 FOR A PERIOD OF 3 YEARS AND ASSOCIATED FILLING OF LAND
 LOT 213 (PART) IN D.D. 111, PAT HEUNG,
 YUEN LONG, NEW TERRITORIES


SCALE 1 : 1 000 比例尺

米 METRES 20 0 20 40 米 METRES

圖例 LEGEND	
	申請地點(界線只作識別用) APPLICATION SITE (BOUNDARY FOR IDENTIFICATION PURPOSE ONLY)
R(D)	住宅(丁類) RESIDENTIAL (GROUP D)
V	鄉村式發展 VILLAGE TYPE DEVELOPMENT
OS	露天貯物 OPEN STORAGE
RES	住用構築物 RESIDENTIAL STRUCTURES
	實地照片的觀景點 VIEWING POINT OF SITE PHOTO
	入口/出口 INGRESS / EGRESS

**規劃署
 PLANNING
 DEPARTMENT**

參考編號 REFERENCE No. A/YL-PH/1047	圖 PLAN A-2
--	-----------------------------

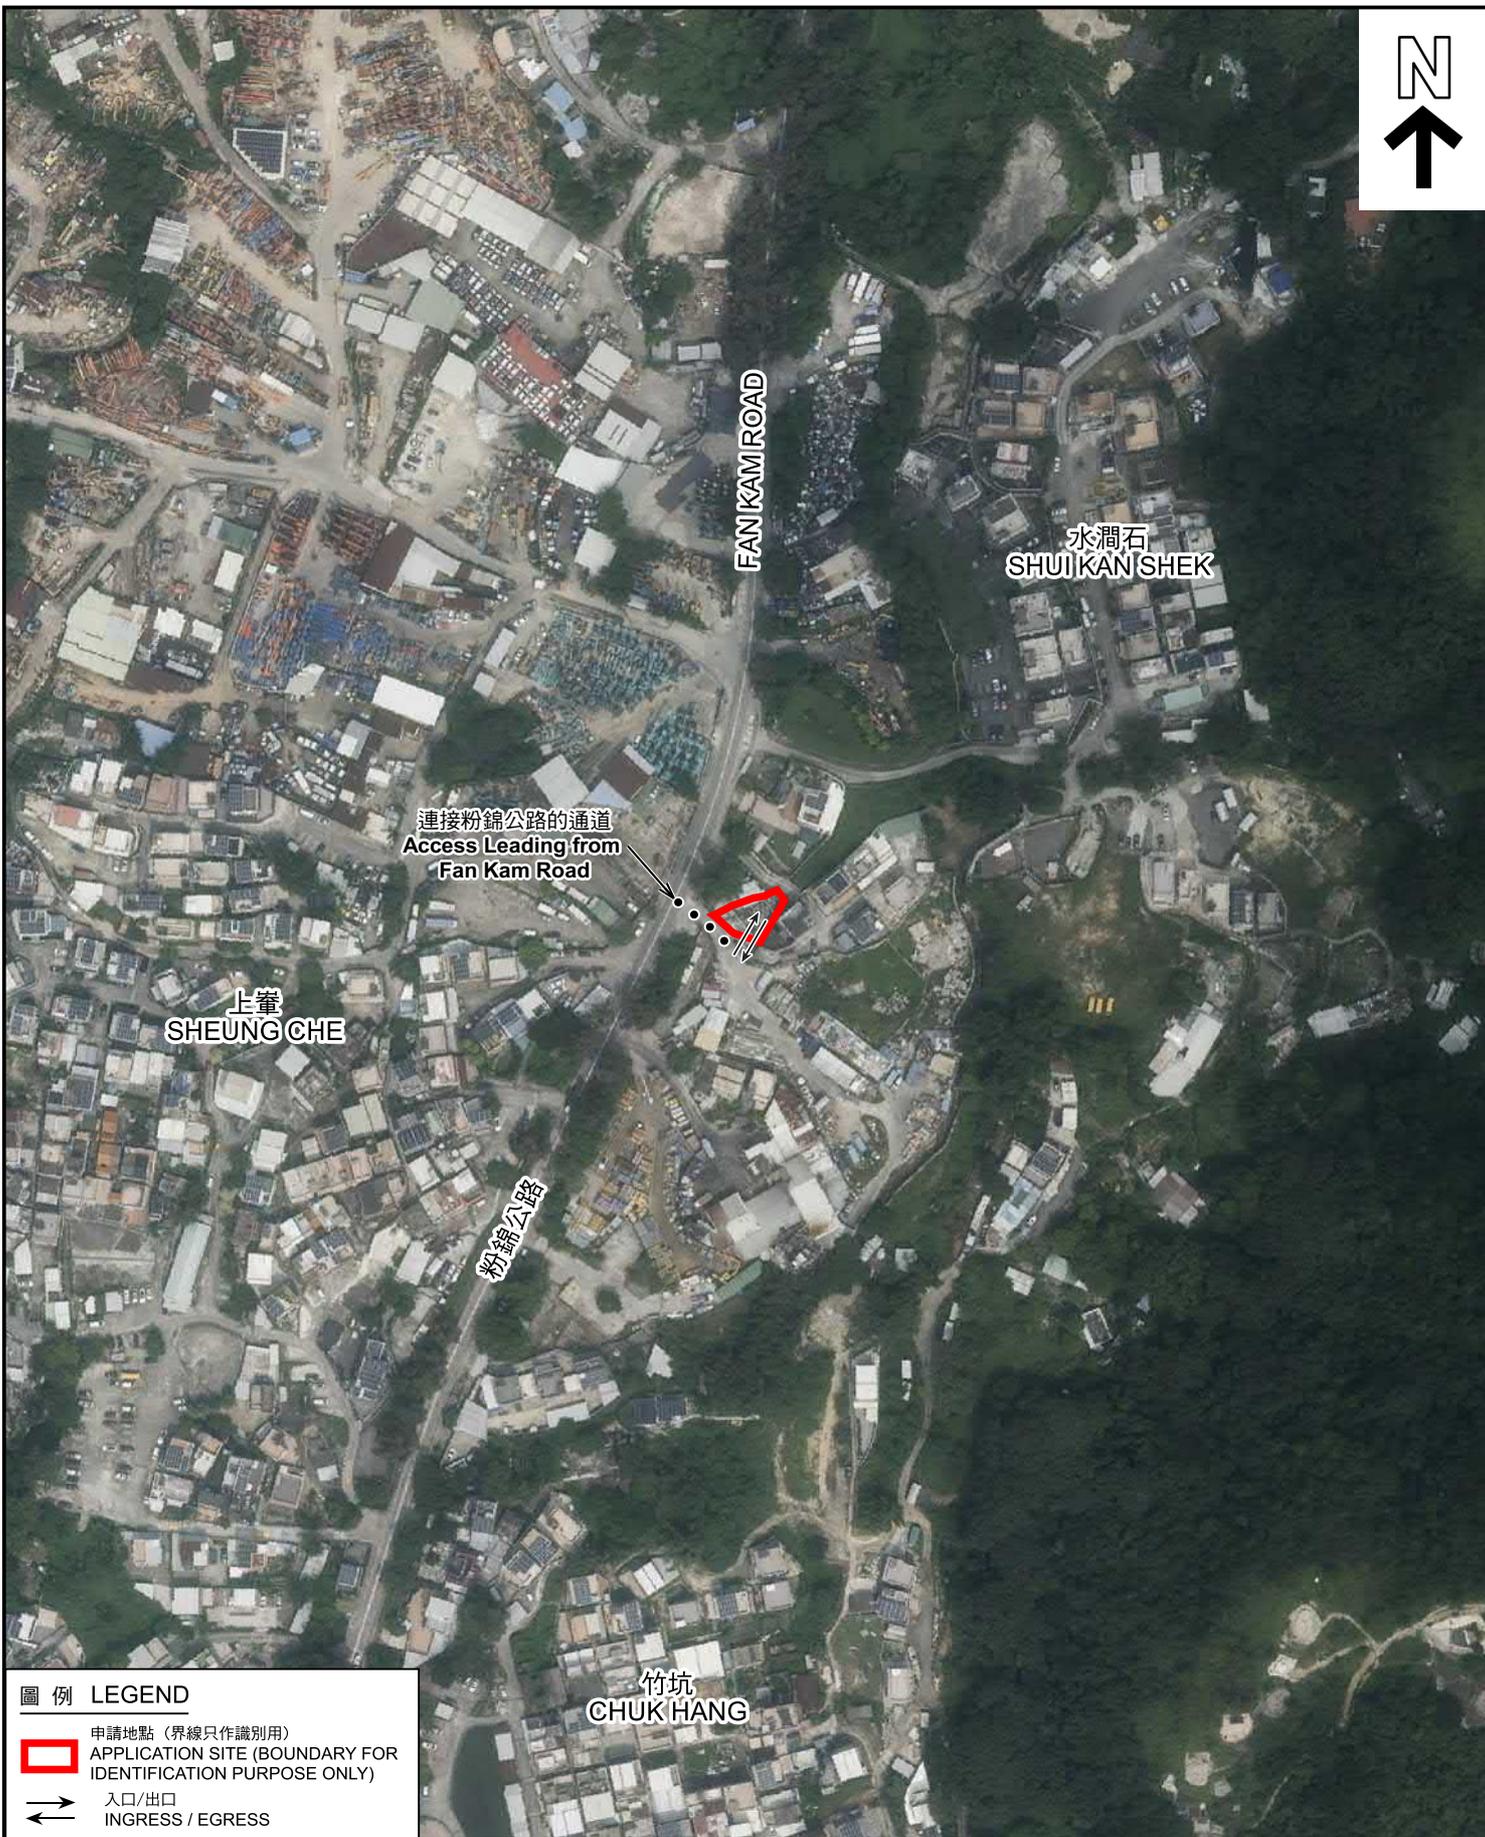

圖例 LEGEND

-  申請地點 (界線只作識別用)
APPLICATION SITE (BOUNDARY FOR IDENTIFICATION PURPOSE ONLY)
-  入口/出口
INGRESS / EGRESS

航攝照片 AERIAL PHOTO

本摘要圖於2025年2月27日擬備，
所根據的資料為地政總署於2023年10月5日
拍得的航攝照片編號 E209841C
EXTRACT PLAN PREPARED ON 27.2.2025
BASED ON AERIAL PHOTO No.
E209841C TAKEN ON 5.10.2023
BY LANDS DEPARTMENT

擬議臨時商店及服務行業(為期3年)以及相關填土工程
新界元朗八鄉丈量約份第111約地段第213號(部分)
PROPOSED TEMPORARY SHOP & SERVICES
FOR A PERIOD OF 3 YEARS AND ASSOCIATED FILLING OF LAND
LOT 213 (PART) IN D.D. 111, PAT HEUNG,
YUEN LONG, NEW TERRITORIES

規劃署
PLANNING
DEPARTMENT



參考編號
REFERENCE No.
AYL-PH/1047

圖 PLAN
A-3



申請地點界線只作識別用 APPLICATION SITE BOUNDARY FOR IDENTIFICATION PURPOSE ONLY

實地照片 SITE PHOTOS

本圖於2025年2月27日擬備，所根據的資料為攝於2025年1月28日的實地照片
PLAN PREPARED ON 27.2.2025
BASED ON SITE PHOTOS
TAKEN ON 28.1.2025

擬議臨時商店及服務行業(為期3年)以及相關填土工程
新界元朗八鄉丈量約份第111約地段第213號(部分)
PROPOSED TEMPORARY SHOP & SERVICES
FOR A PERIOD OF 3 YEARS AND ASSOCIATED FILLING OF LAND
LOT 213 (PART) IN D.D. 111, PAT HEUNG,
YUEN LONG, NEW TERRITORIES

規劃署
PLANNING
DEPARTMENT



參考編號
REFERENCE No.
AYL-PH/1047

圖 PLAN
A-4