


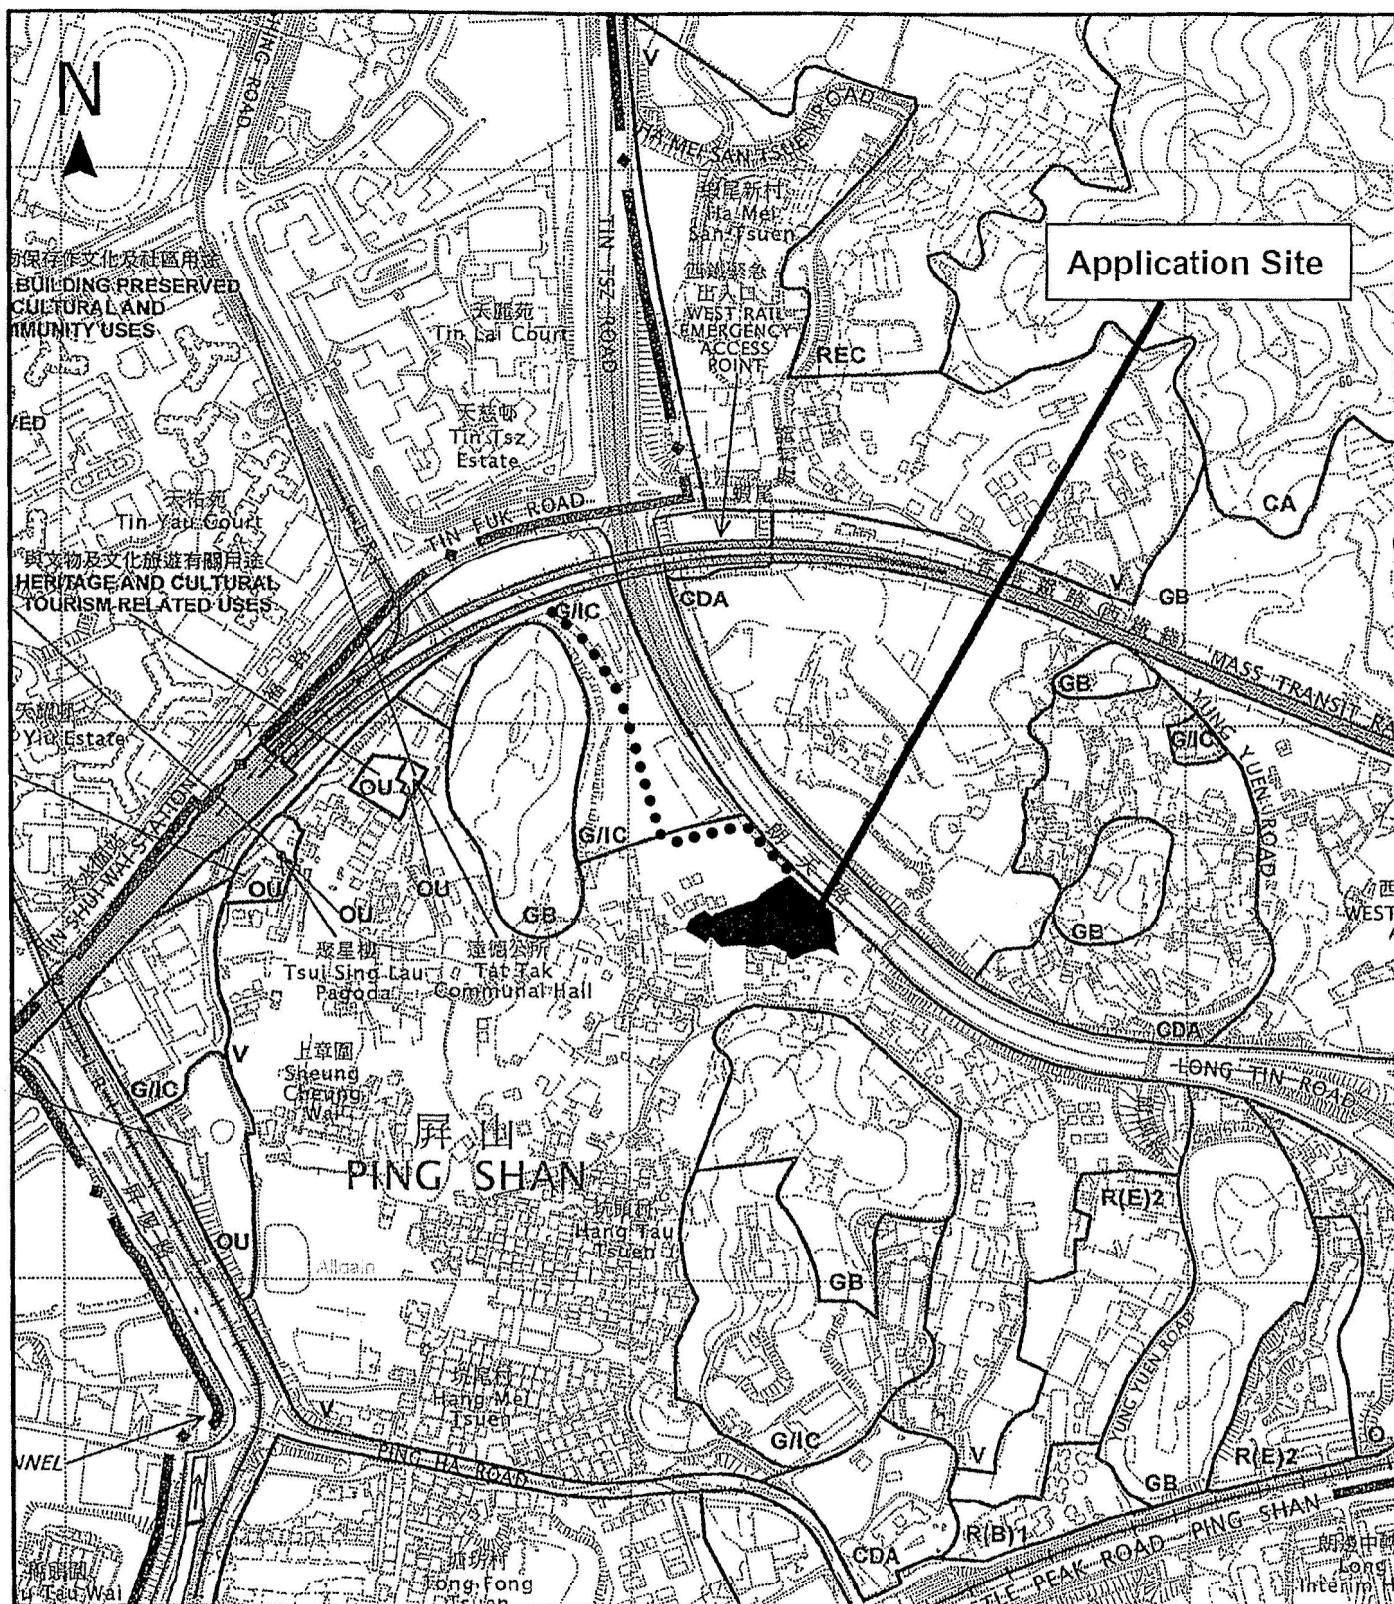

Project 項目名稱:

Proposed Temporary Public Vehicle Park for Light Goods Vehicles and Medium Goods Vehicles for a Period of 3 Years at Lots 270 R.P., 271 R.P., 272 R.P., 272 S.B., 272 S.C., 272 S.D., 272 S.E., 272 S.F., 272 S.G. and 273 R.P. in D.D. 122, Ping Shan, Yuen Long

Drawing Title 圖紙標題:

Vehicular Access Plan

Drawing No. 圖號:

Figure 2

Remarks 備註:

... Vehicular access leading from Tsui Sing Road

Scale 比例:

1:7500


(摘錄自申請人於 8.1.2021 呈交的申請書)
(Extract from Applicant's Submission of 8.1.2021)

參考編號
REFERENCE No.
AYL-PS/629

繪圖 DRAWING
A-1



32 parking spaces
of 5m x 2.5m
for private car

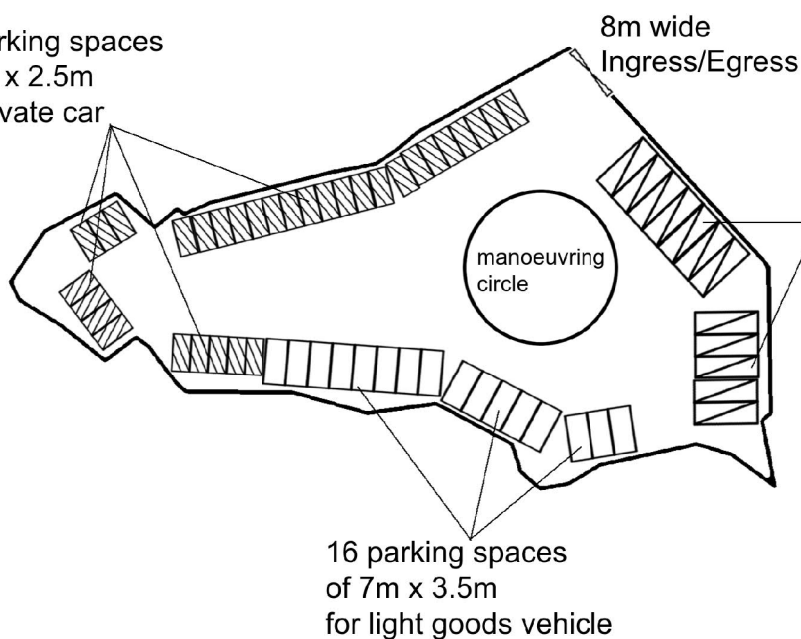


8m wide
Ingress/Egress

12 parking spaces
of 11m x 3.5m
for medium goods
vehicle

16 parking spaces
of 7m x 3.5m
for light goods vehicle

Project 項目名稱: Proposed Temporary Public Vehicle Park for Light Goods Vehicles and Medium Goods Vehicles for a Period of 3 Years at Lots 270 R.P, 271 R.P., 272 R.P., 272 S.B., 272 S.C., 272 S.D., 272 S.E., 272 S.F., 272 S.G. and 273R.P. in D.D. 122, Ping Shan, Yuen Long	Drawing Title 圖紙標題: Proposed Layout Plan Drawing No. 圖號: Figure 3	Remarks 備註:  Private Car  Light Goods Vehicle  Medium Goods Vehicle Scale 比例:
---	---	---

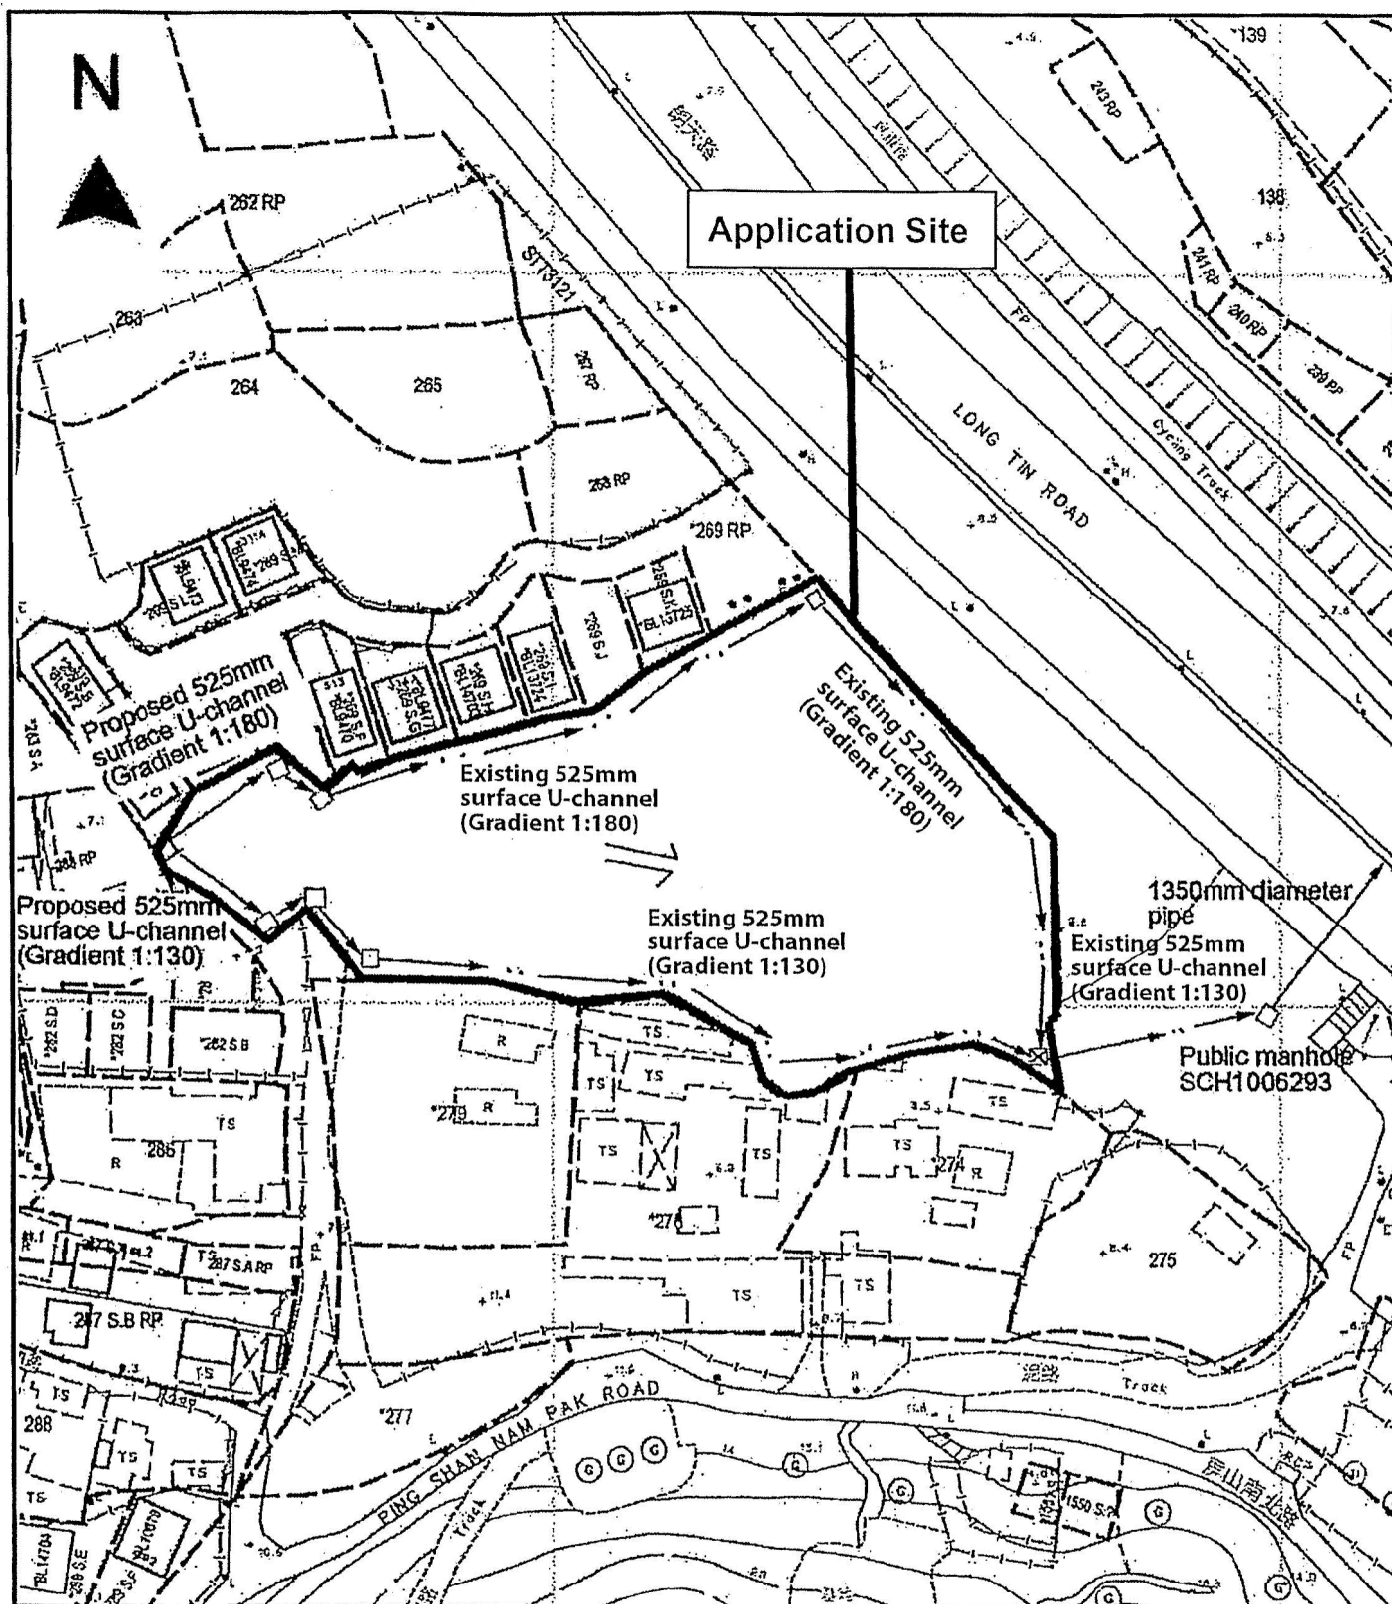

Project 項目名稱:

Proposed Temporary Public Vehicle Park for Light Goods Vehicles and Medium Goods Vehicles for a Period of 3 Years at Lots 270 R.P., 271 R.P., 272 R.P., 272 S.B., 272 S.C., 272 S.D., 272 S.E., 272 S.F., 272 S.G. and 273 R.P. in D.D. 122, Ping Shan, Yuen Long

Drawing Title 圖紙標題:

As-built Drainage Plan

Drawing No. 圖號:

Figure 4

Remarks 備註:

+7.5 Level (in mPD)

⇐ Flow of surface runoff

□ Existing catchpit

⊗ Existing catchpit with sandtrap


Scale 比例:

4:1000


(摘錄自申請人於 8.1.2021 呈交的申請書)
(Extract from Applicant's
Submission of 8.1.2021)


參考編號
REFERENCE No.
AYL-PS/629

繪圖 DRAWING
A-3

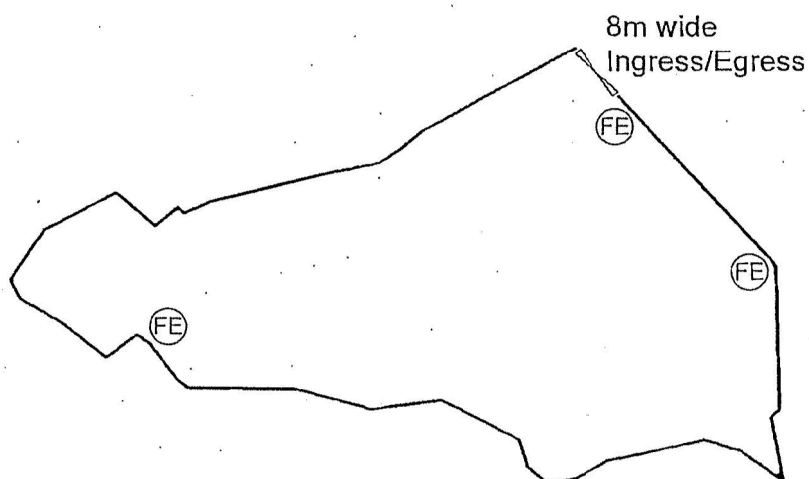

Project 項目名稱: Proposed Temporary Public Vehicle Park for Light Goods Vehicles and Medium Goods Vehicles for a Period of 3 Years at Lots 270 R.P, 271 R.P., 272 R.P., 272 S.B., 272 S.C., 272 S.D., 272 S.E., 272 S.F., 272 S.G. and 273R.P. in D.D. 122, Ping Shan, Yuen Long	Drawing Title 圖紙標題: Existing Fire Service Installations	Remarks 備註: Ⓕ 5kg Dry Powder Type Extinguisher
	Drawing No. 圖號: Figure 5	
		Scale 比例:

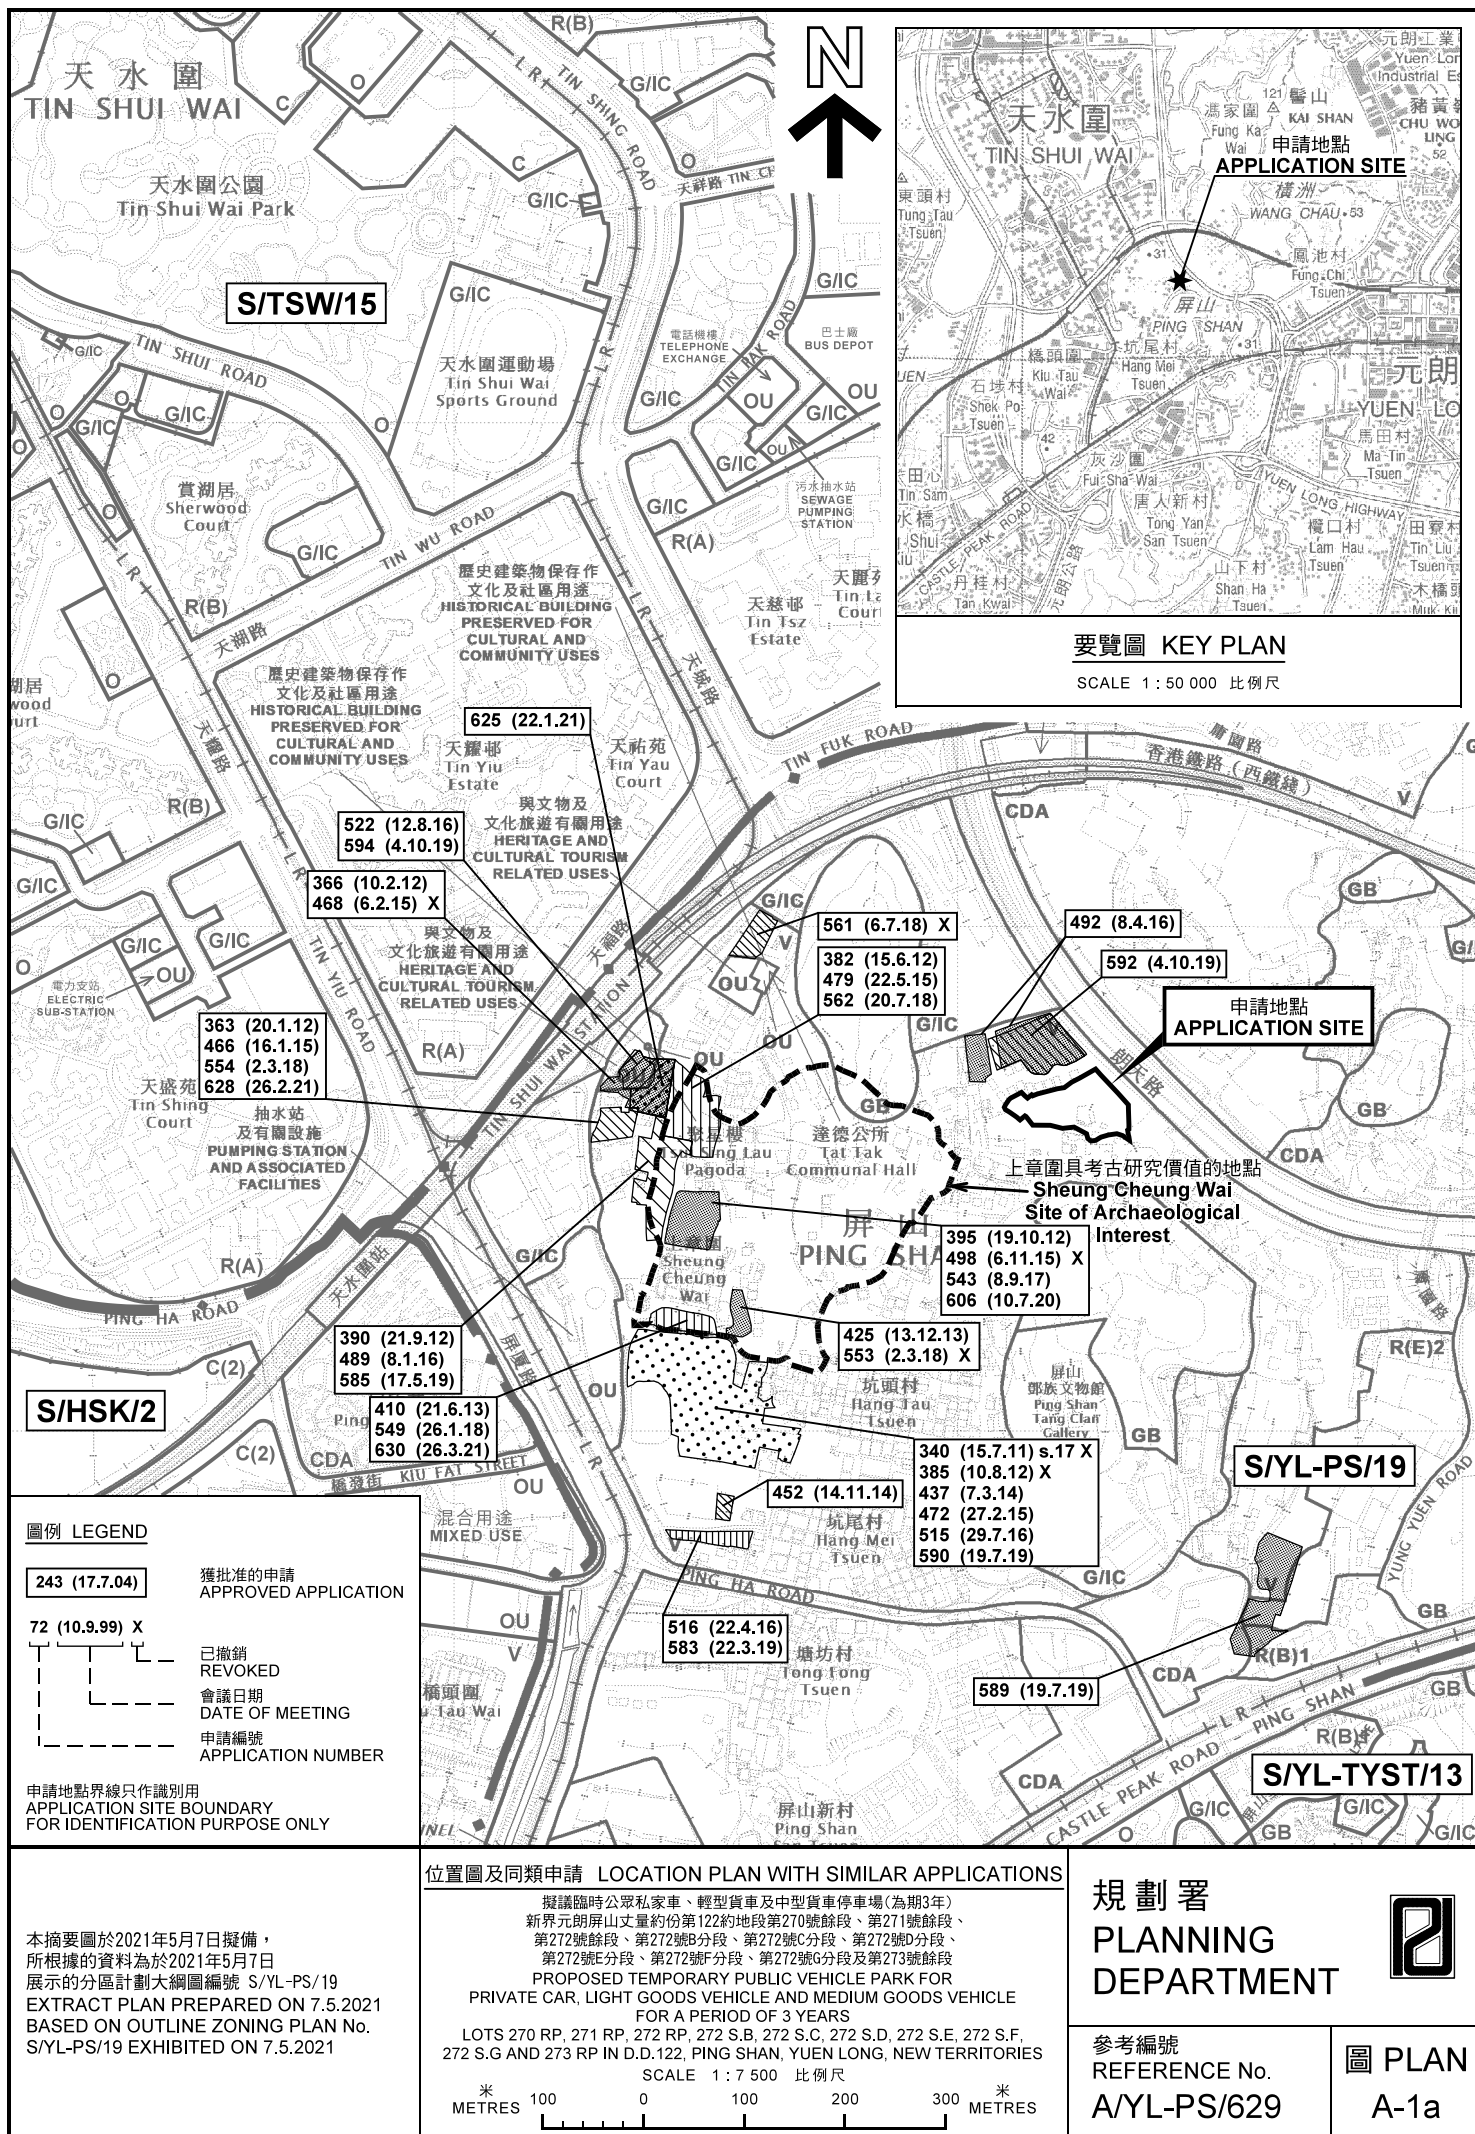

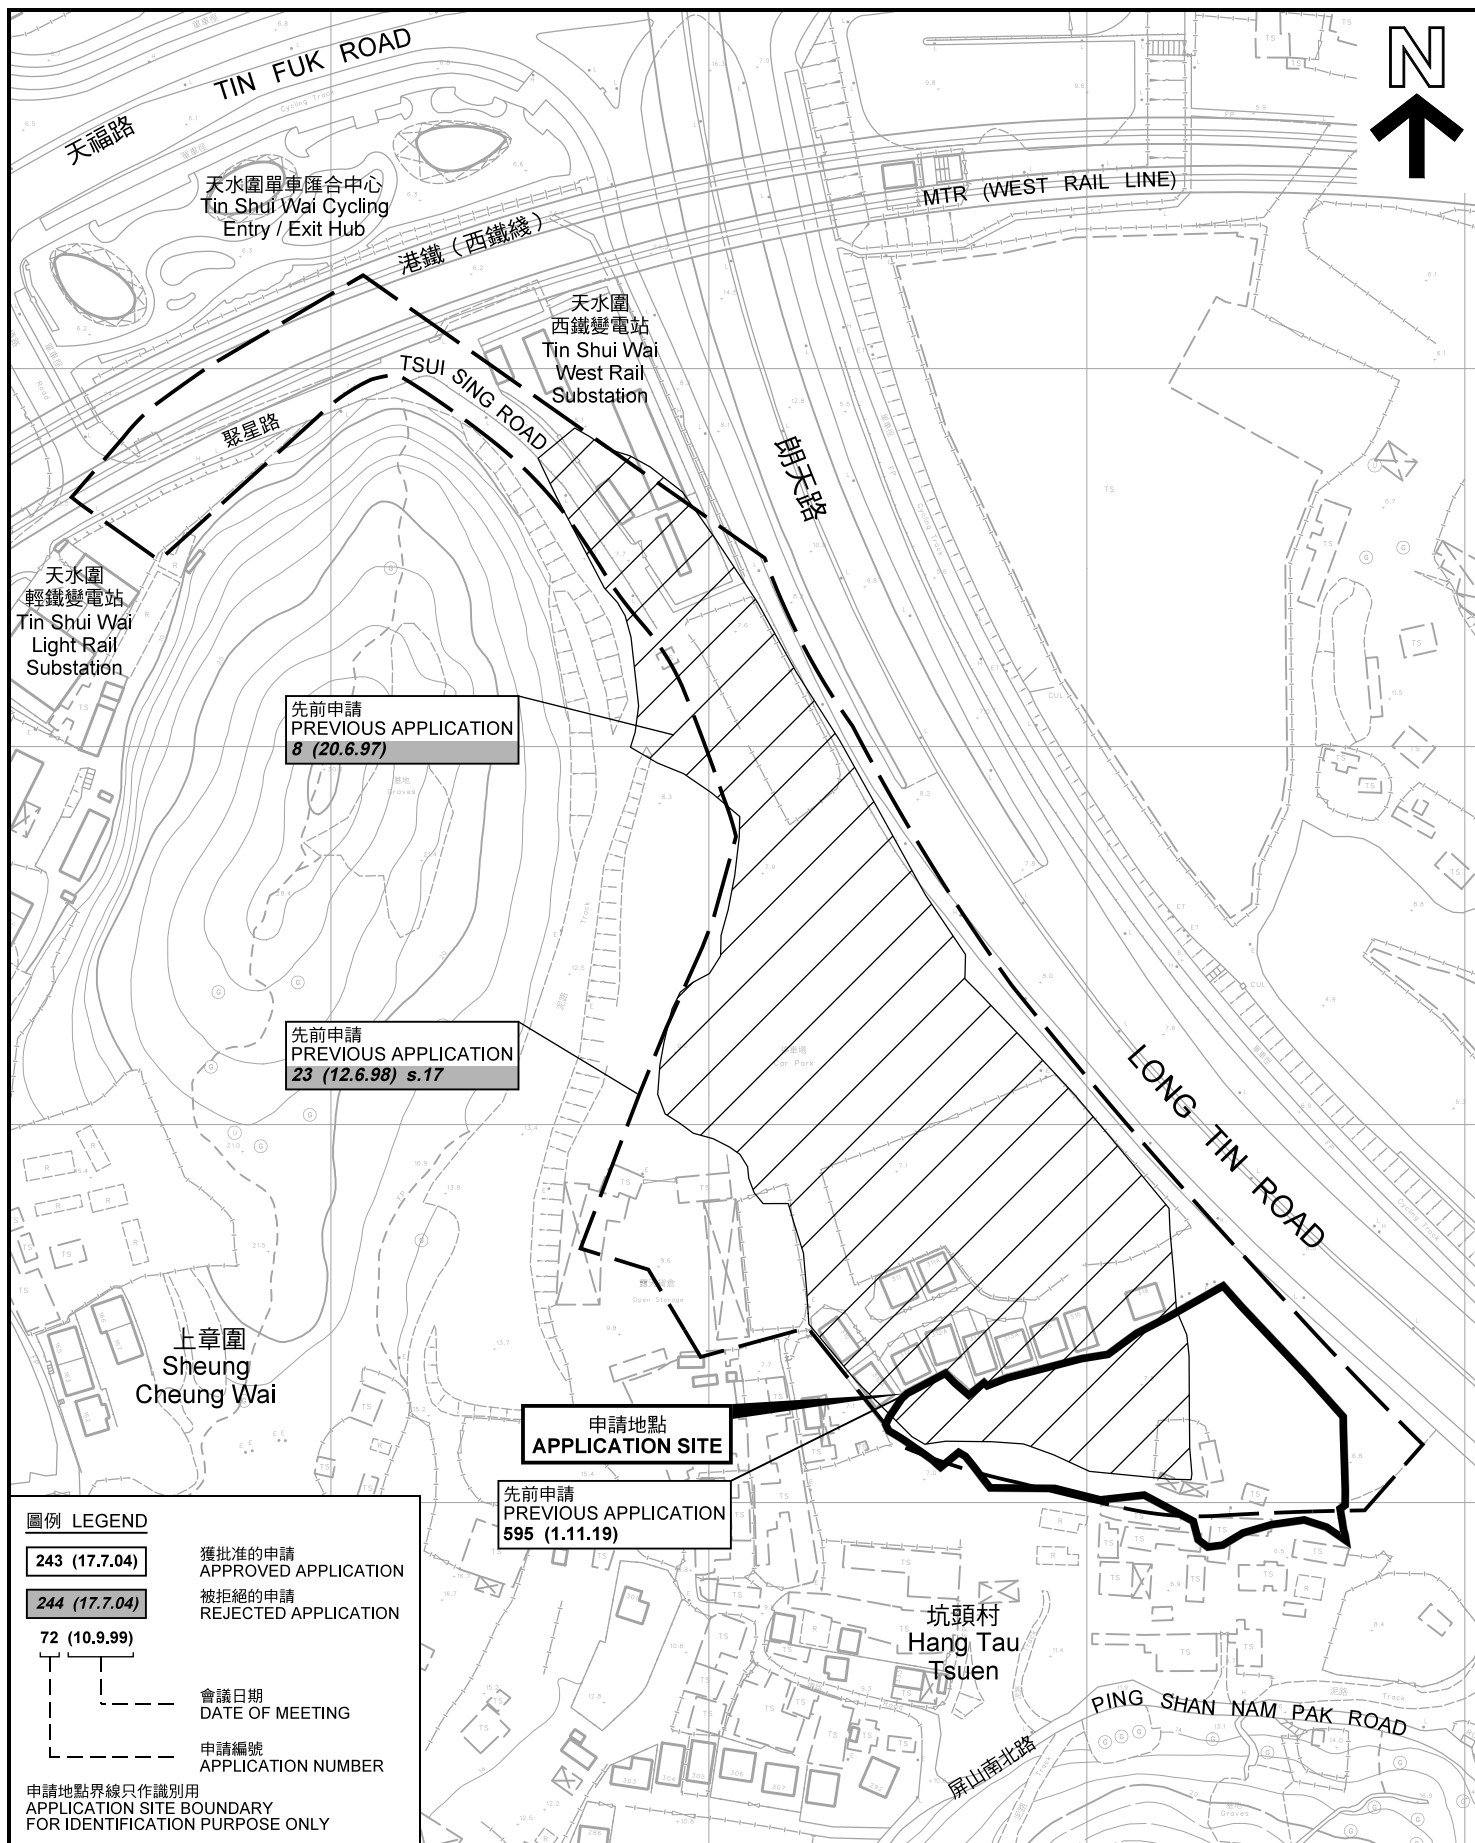

圖例 LEGEND

243 (17.7.04)

獲批准的申請
APPROVED APPLICATION

244 (17.7.04)

被拒絕的申請
REJECTED APPLICATION

72 (10.9.99)

會議日期
DATE OF MEETING

申請編號
APPLICATION NUMBER

申請地點界線只作識別用
APPLICATION SITE BOUNDARY
FOR IDENTIFICATION PURPOSE ONLY

本摘要圖於2021年4月14日擬備，所根據的資料為測量圖編號 6-NW-8B 及 6-NW-8D
EXTRACT PLAN PREPARED ON 14.4.2021
BASED ON SURVEY SHEETS No. 6-NW-8B & 6-NW-8D

先前申請圖 PREVIOUS APPLICATIONS PLAN

擬議臨時公眾私家車、輕型貨車及中型貨車停車場(為期3年)
新界元朗屏山丈量約份第122約地段第270號餘段、第271號餘段、
第272號餘段、第272號B分段、第272號C分段、第272號D分段、
第272號E分段、第272號F分段、第272號G分段及第273號餘段
PROPOSED TEMPORARY PUBLIC VEHICLE PARK FOR
PRIVATE CAR, LIGHT GOODS VEHICLE AND MEDIUM GOODS VEHICLE
FOR A PERIOD OF 3 YEARS
LOTS 270 RP, 271 RP, 272 RP, 272 S.B, 272 S.C, 272 S.D, 272 S.E, 272 S.F,
272 S.G AND 273 RP IN D.D.122, PING SHAN, YUEN LONG, NEW TERRITORIES
SCALE 1 : 2 000 比例尺


米 20 0 20 40 60 80 100 米
METRES

規劃署
PLANNING
DEPARTMENT



參考編號
REFERENCE No.
A/YL-PS/629

圖 PLAN
A-1b

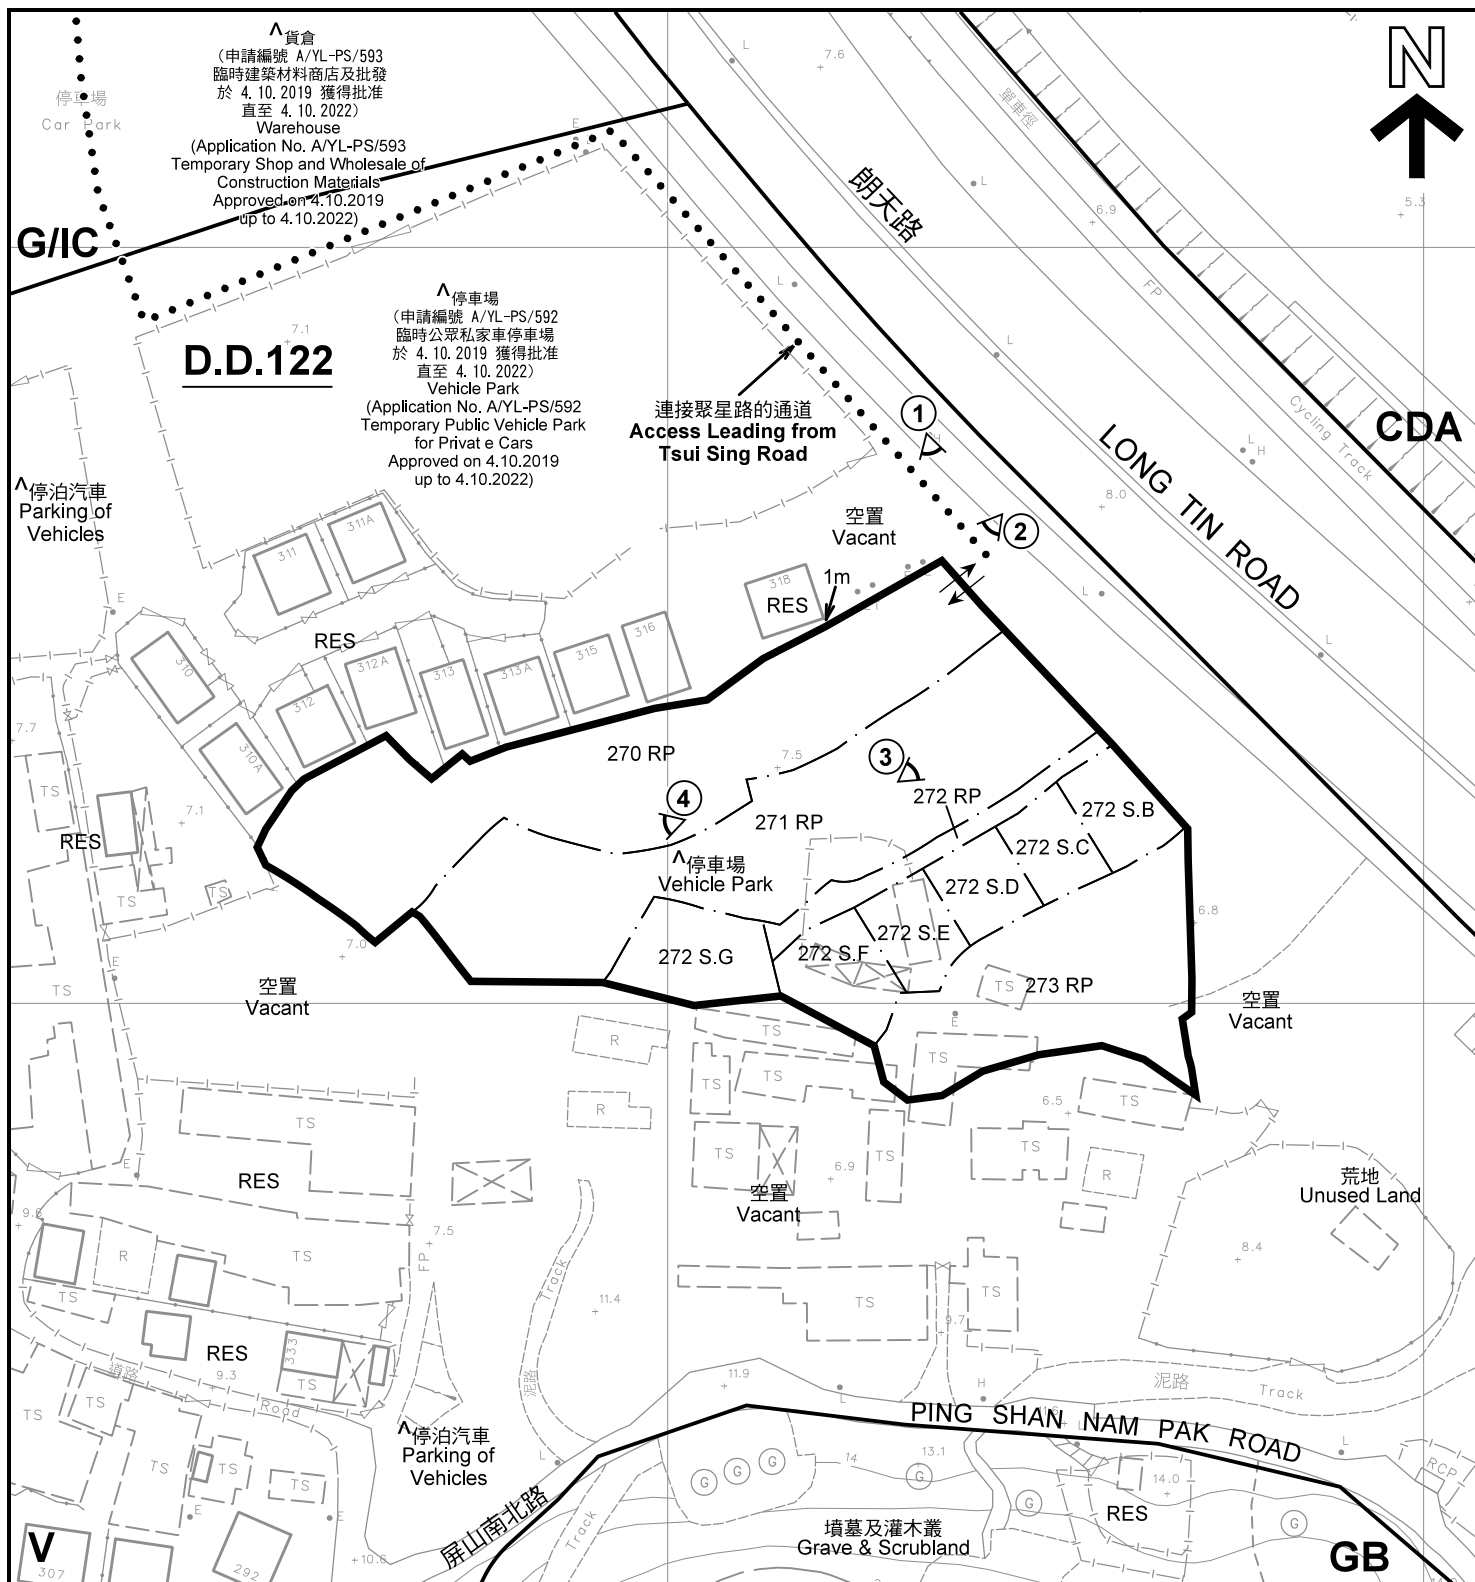

註釋 Notes:

- (1) 2021年3月23日勘測的土地用途
Land uses shown on this plan are in accordance with the land use survey conducted by the Planning Department on 23.3.2021
- (2) * 土地用途跟1993年7月勘測的土地用途一致
Indicates that the use is the same as that revealed by the land use survey conducted by the Planning Department in Jul 1993
- (3) ^ 土地用途跟1993年7月勘測的土地用途有別
Indicates that the use is different from that revealed by the land use survey conducted by the Planning Department in Jul 1993

圖例 LEGEND

- 申請地點(界線只作識別用)
APPLICATION SITE
(BOUNDARY FOR IDENTIFICATION
PURPOSE ONLY)
- CDA** 綜合發展區
COMPREHENSIVE DEVELOPMENT
AREA
- V** 鄉村式發展
VILLAGE TYPE DEVELOPMENT

- G/I/C** 政府、機構或社區
GOVERNMENT, INSTITUTION OR
COMMUNITY
- GB** 綠化地帶
GREEN BELT
- RES** 住用構築物
RESIDENTIAL STRUCTURES
- ① 實地照片的觀景點
VIEWING POINT OF SITE PHOTO
- ↔ 入口/出口
INGRESS / EGRESS

平面圖 SITE PLAN

擬議臨時公眾私家車、輕型貨車及中型貨車停車場(為期3年)
新界元朗屏山丈量約份第122約地段第270號餘段、第271號餘段、
第272號餘段、第272號B分段、第272號C分段、第272號D分段、
第272號E分段、第272號F分段、第272號G分段及第273號餘段

PROPOSED TEMPORARY PUBLIC VEHICLE PARK FOR
PRIVATE CAR, LIGHT GOODS VEHICLE AND MEDIUM GOODS VEHICLE
FOR A PERIOD OF 3 YEARS

LOTS 270 RP, 271 RP, 272 RP, 272 S.B, 272 S.C, 272 S.D, 272 S.E, 272 S.F,
272 S.G AND 273 RP IN D.D.122, PING SHAN, YUEN LONG, NEW TERRITORIES

SCALE 1 : 1 000 比例尺

米 20 0 20 40 米
METRES

本摘要圖於2021年4月28日擬備，所根據的
資料為測量圖編號 6-NW-8B
EXTRACT PLAN PREPARED ON 28.4.2021
BASED ON SURVEY SHEET No.
6-NW-8B

規劃署
PLANNING
DEPARTMENT



參考編號
REFERENCE No.
A/YL-PS/629

圖 PLAN
A-2



圖例 LEGEND

 申請地點 (界線只作識別用)
APPLICATION SITE
(BOUNDARY FOR IDENTIFICATION
PURPOSE ONLY)

本摘要圖於2021年4月15日擬備，所根據的資料為地政總署於2020年11月25日拍得的航攝照片編號 E 105592C
EXTRACT PLAN PREPARED ON 15.4.2021
BASED ON AERIAL PHOTO No.
E105592C TAKEN ON 25.11.2020
BY LANDS DEPARTMENT

航攝照片 AERIAL PHOTO

擬議臨時公眾私家車、輕型貨車及中型貨車停車場(為期3年)
新界元朗屏山丈量約份第122約地段第270號餘段、第271號餘段、
第272號餘段、第272號B分段、第272號C分段、第272號D分段、
第272號E分段、第272號F分段、第272號G分段及第273號餘段
PROPOSED TEMPORARY PUBLIC VEHICLE PARK FOR
PRIVATE CAR, LIGHT GOODS VEHICLE AND MEDIUM GOODS VEHICLE
FOR A PERIOD OF 3 YEARS
LOTS 270 RP, 271 RP, 272 RP, 272 S.B, 272 S.C, 272 S.D, 272 S.E, 272 S.F,
272 S.G AND 273 RP IN D.D.122, PING SHAN, YUEN LONG, NEW TERRITORIES

規劃署
PLANNING
DEPARTMENT



參考編號
REFERENCE No.
A/YL-PS/629

圖 PLAN
A-3



實地照片 SITE PHOTOS

擬議臨時公眾私家車、輕型貨車及中型貨車停車場(為期3年)
 新界元朗屏山丈量約份第122約地段第270號餘段、第271號餘段、
 第272號餘段、第272號B分段、第272號C分段、第272號D分段、
 第272號E分段、第272號F分段、第272號G分段及第273號餘段
 PROPOSED TEMPORARY PUBLIC VEHICLE PARK FOR
 PRIVATE CAR, LIGHT GOODS VEHICLE AND MEDIUM GOODS VEHICLE
 FOR A PERIOD OF 3 YEARS
 LOTS 270 RP, 271 RP, 272 RP, 272 S.B, 272 S.C, 272 S.D, 272 S.E, 272 S.F,
 272 S.G AND 273 RP IN D.D.122, PING SHAN, YUEN LONG, NEW TERRITORIES

規劃署
 PLANNING
 DEPARTMENT



參考編號
 REFERENCE No.
 A/YL-PS/629

圖 PLAN
 A-4

本圖於2021年4月19日擬備，所根據的
 資料為攝於2021年3月23日的實地照片
 PLAN PREPARED ON 19.4.2021
 BASED ON SITE PHOTOS
 TAKEN ON 23.3.2021