

Project 項目名稱:

Proposed Temporary Public Vehicle Park for Private Car and Light Goods Vehicle for a Period of 3 Years at Lot 425 (Part) in D.D. 122 & Adjoining Government Land, Sheung Cheung Wai, Yuen Long, N.T.

Drawing Title 圖名:

Location Plan

Drawing No. 圖號:

Figure 2

Remarks 備註:

●●● Vehicular access leading from Ping Ha Road


Scale 比例:


1:7500


(摘錄自申請人於 26. 1. 2021 呈交的申請書)
(Extract from Applicant's
Submission of 26.1.2021)

參考編號
REFERENCE No.
AYL-PS/630

繪圖 DRAWING
A-1

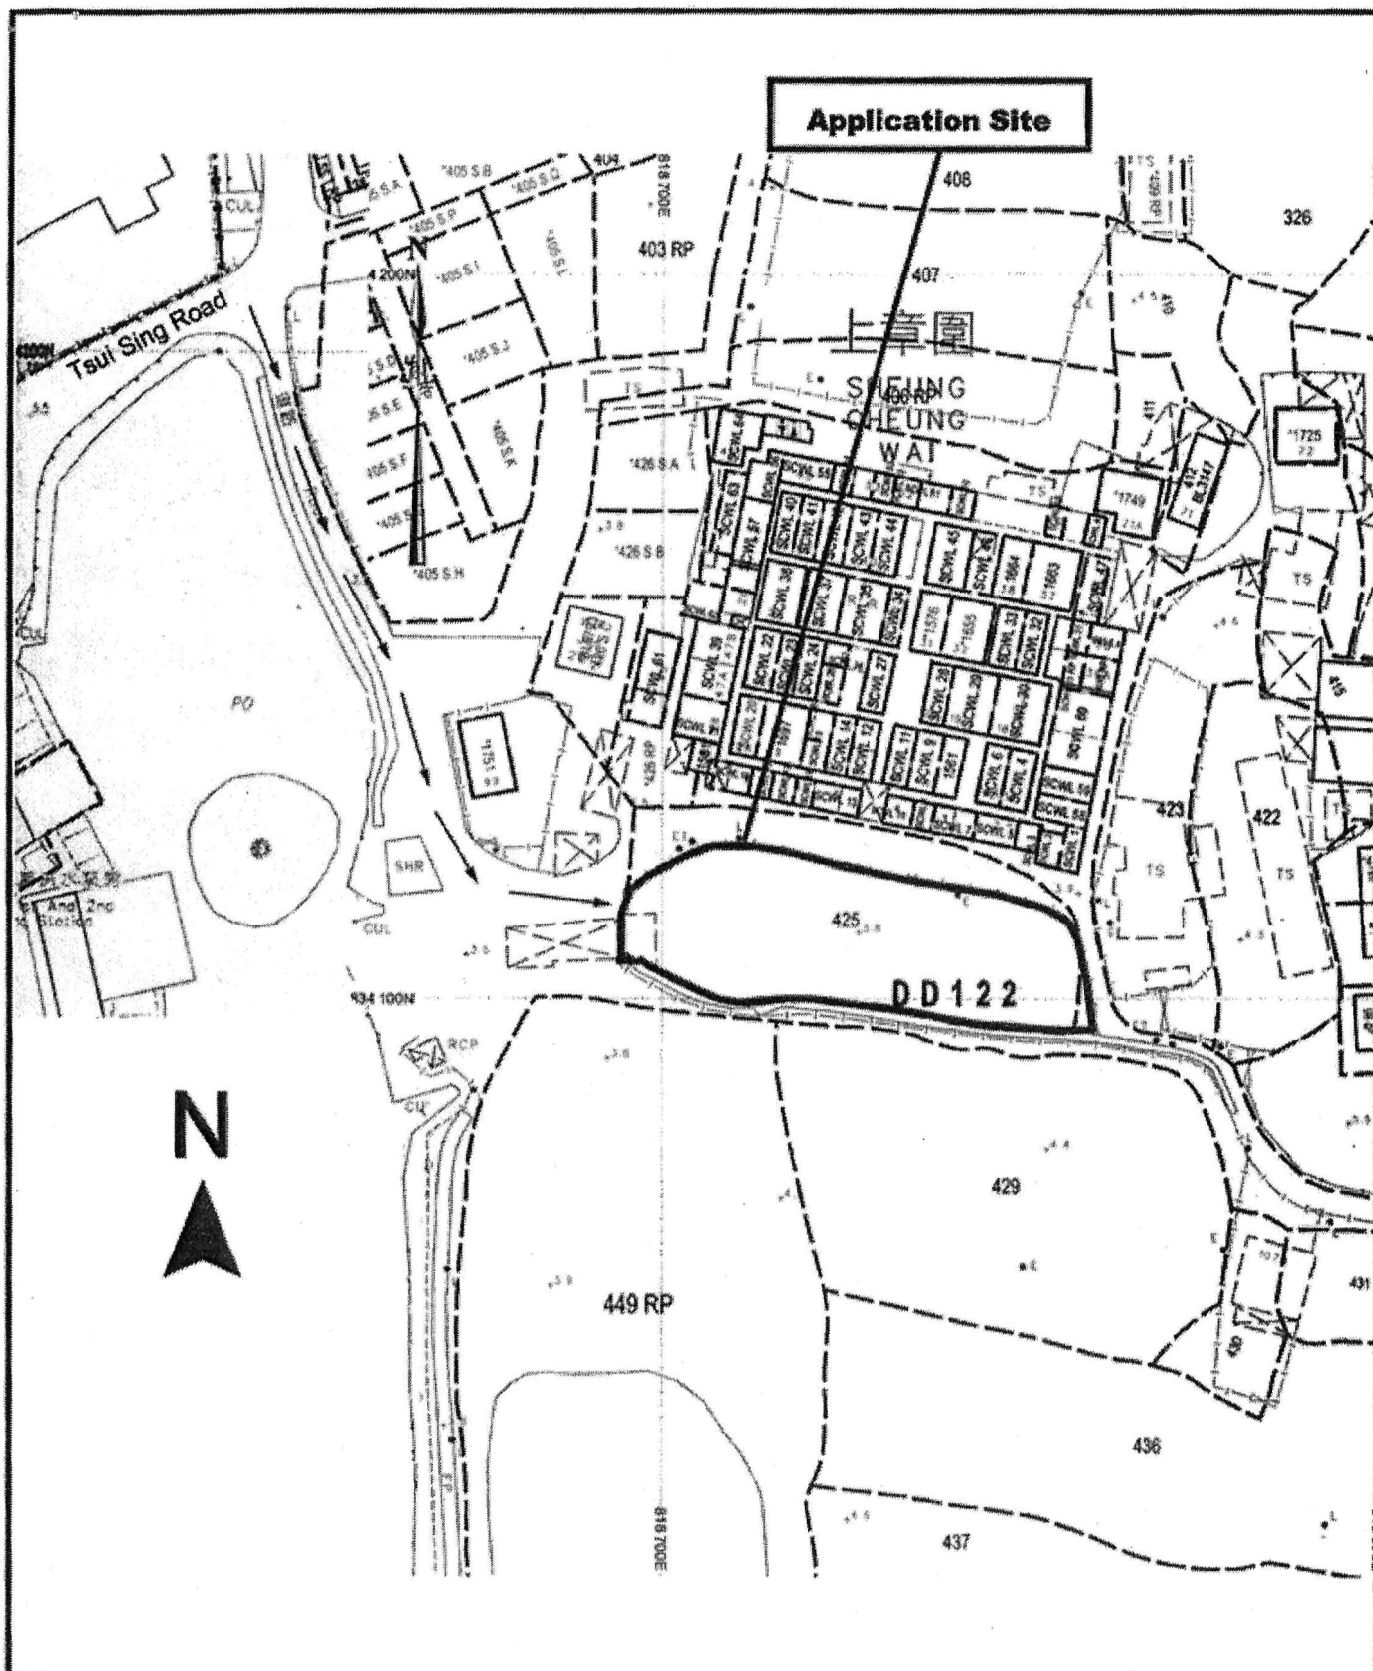

<p>Project 項目名稱: Proposed Temporary Public Vehicle Park for Private Car and Light Goods Vehicle for a Period of 3 Years at Lot 425 (Part) in D.D. 122 & Adjoining Government Land, Sheung Cheung Wai, Yuen Long, N.T.</p>	<p>Drawing Title 圖目: Vehicular Access Plan</p> <p>Drawing No. 圖號: Figure 6</p>	<p>Remarks 備註:  Vehicular access leading from Tsui Sing Road</p> <p>Scale 比例: 1:1000</p>
---	--	--

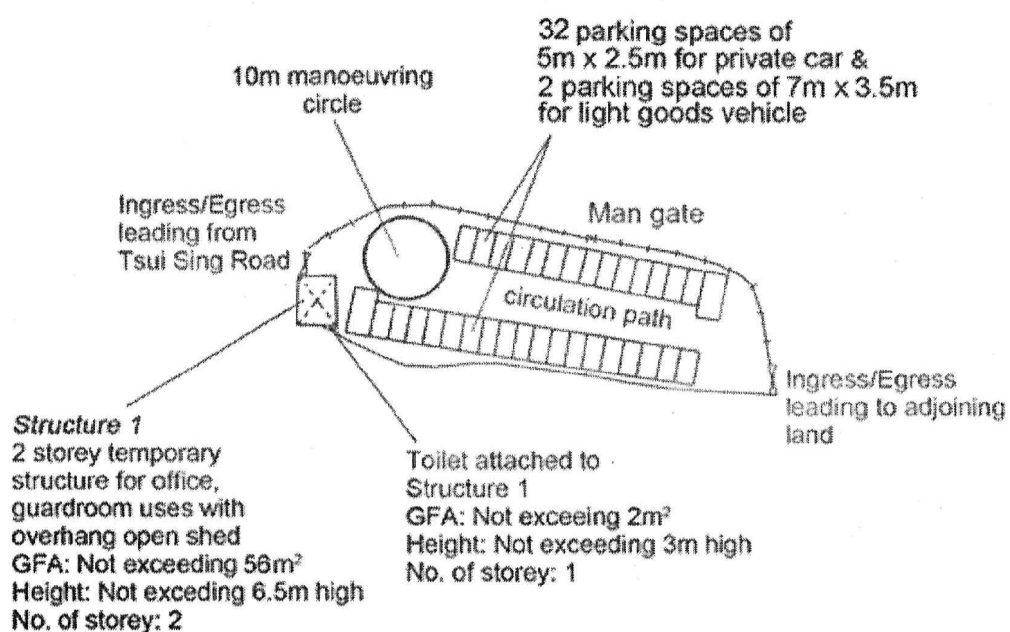

<p>Project 項目名稱:</p> <p>Proposed Temporary Public Vehicle Park for Private Car and Light Goods Vehicle for a Period of 3 Years at Lot 425 (Part) in D.D. 122 & Adjoining Government Land, Sheung Cheung Wai, Yuen Long, N.T.</p>	<p>Drawing Title 圖名:</p> <p>Proposed Layout Plan</p> <p>Drawing No. 圖號:</p> <p>Figure 3</p>	<p>Remarks 備註:</p> <p>Scale 比例:</p> <p>1:1000</p>
--	---	---


(摘錄自申請人於 26. 1. 2021 呈交的申請書)
(Extract from Applicant's Submission of 26.1.2021)

參考編號
REFERENCE No.
AYL-PS/630

繪圖 DRAWING
A-3



Tree	Approximate Height	Spacing
Existing trees	3m to 5.5m	3m

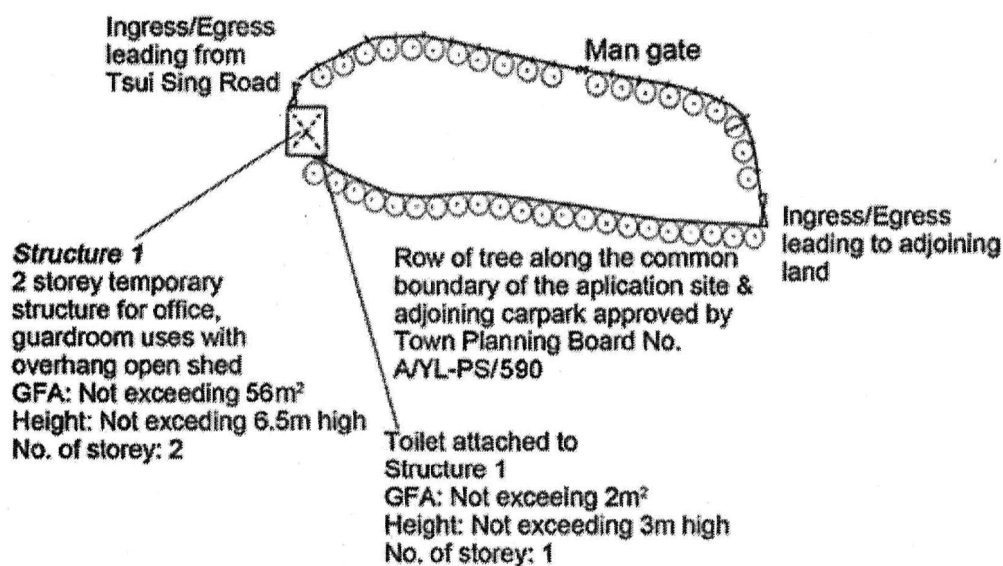


Project 項目名稱: Proposed Temporary Public Vehicle Park for Private Car and Light Goods Vehicle for a Period of 3 Years at Lot 425 (Part) in D.D. 122 & Adjoining Government Land, Sheung Cheung Wai, Yuen Long, N.T.	Drawing Title 圖目: Proposed Tree Preservation Plan	Remarks 備註:
	Drawing No. 圖號: Figure 4	

參考編號
REFERENCE No.
A/YL-PS/630

繪圖 DRAWING
A-4

(摘錄自申請人於 26. 1. 2021 呈交的申請書)
(Extract from Applicant's
Submission of 26.1.2021)

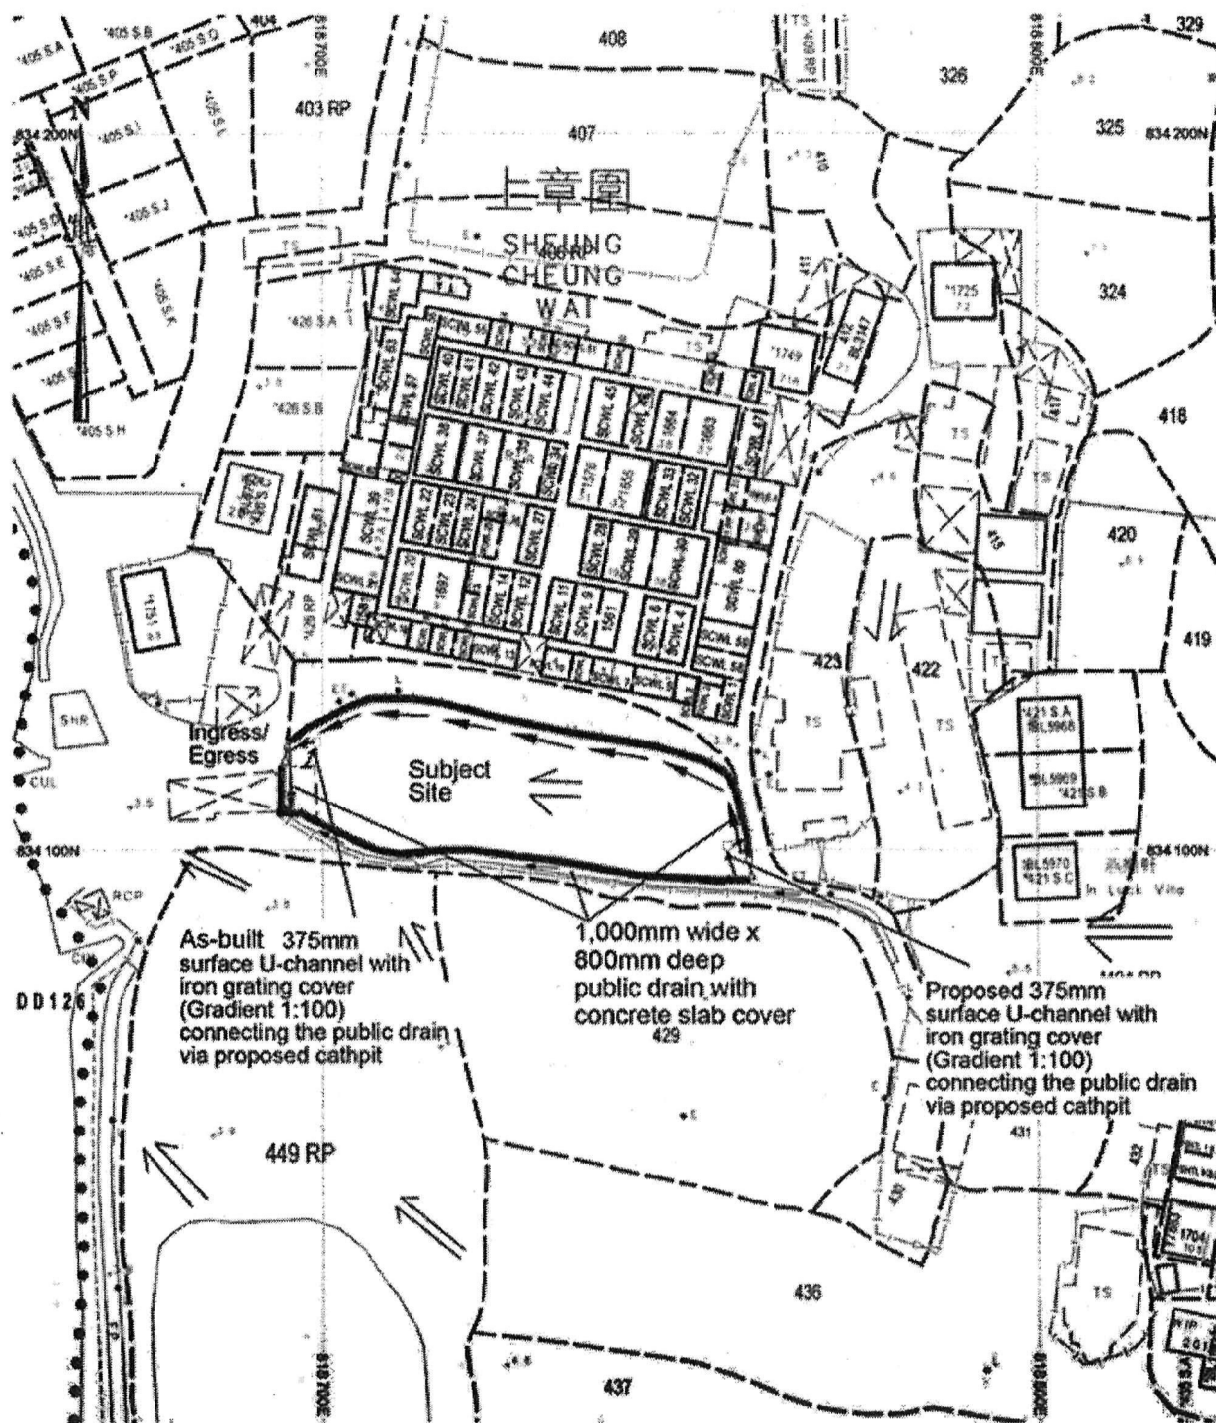

Project: 10/12/10

Proposed Temporary Public Vehicle Park for Private Car and Light Goods Vehicle for a Period of 3 Years at Lot 425 (Part) in D.D. 122 & Adjoining Government Land, Sheung Cheung Wai, Yuen Long, N.T.

Drawing Title:

As-built Drainage Plan

Drawing No. 圖號:

Figure 5

Remarks:



□ Proposed catchpit

← Flow of surface runoff

+3.8 Level (in mPD)

Scale 比例:

1:1000

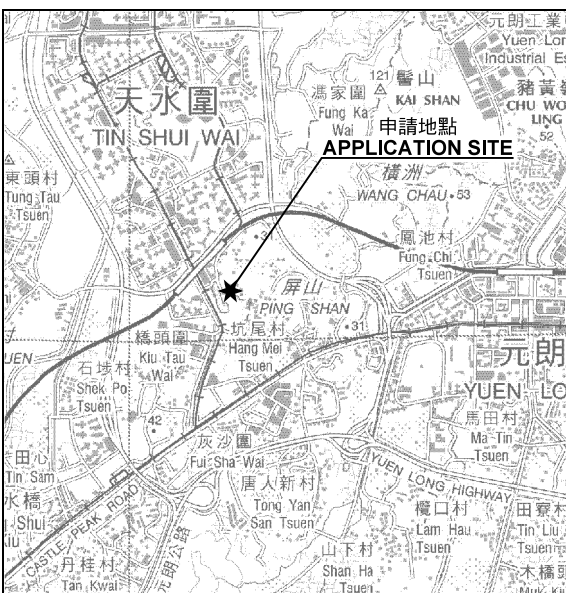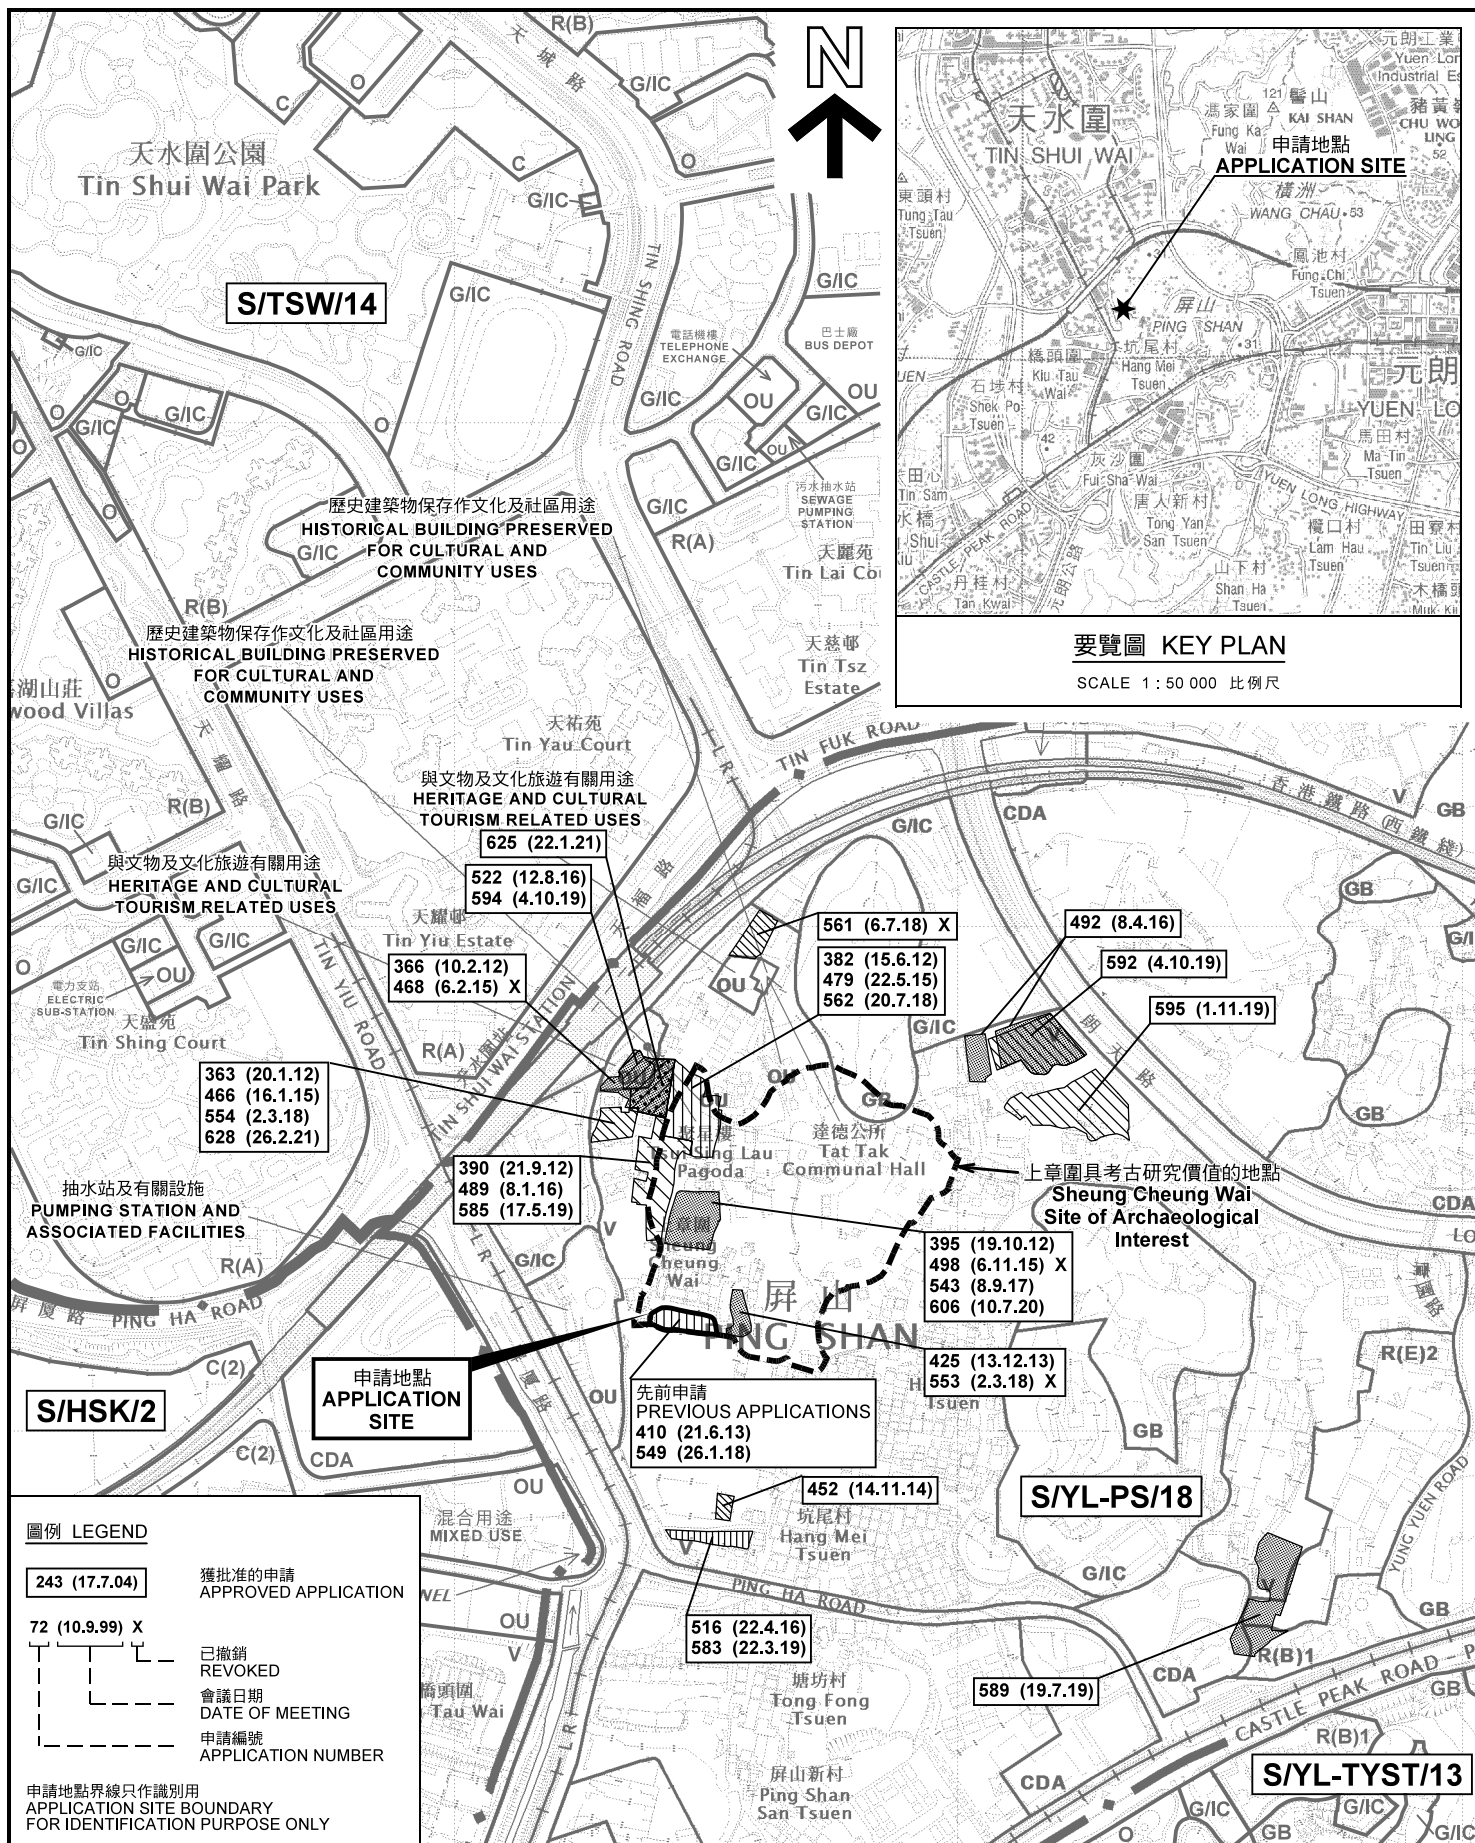

要覽圖 KEY PLAN

SCALE 1 : 50 000 比例尺

位置圖 LOCATION PLAN

擬議臨時公眾私家車及輕型貨車停車場(為期3年)
新界元朗上璋圍丈量約份第122約地段第425號(部分)及毗連政府土地
PROPOSED TEMPORARY PUBLIC VEHICLE PARK FOR
PRIVATE CAR AND LIGHT GOODS VEHICLE
FOR A PERIOD OF 3 YEARS
LOT 425 (PART) IN D.D. 122 & ADJOINING GOVERNMENT LAND,
SHEUNG CHEUNG WAI, YUEN LONG, NEW TERRITORIES

SCALE 1 : 7 500 比例尺

米 100 0 100 200 300 米
METRES


規劃署
PLANNING
DEPARTMENT



參考編號
REFERENCE No.
A/YL-PS/630

圖 PLAN
A-1



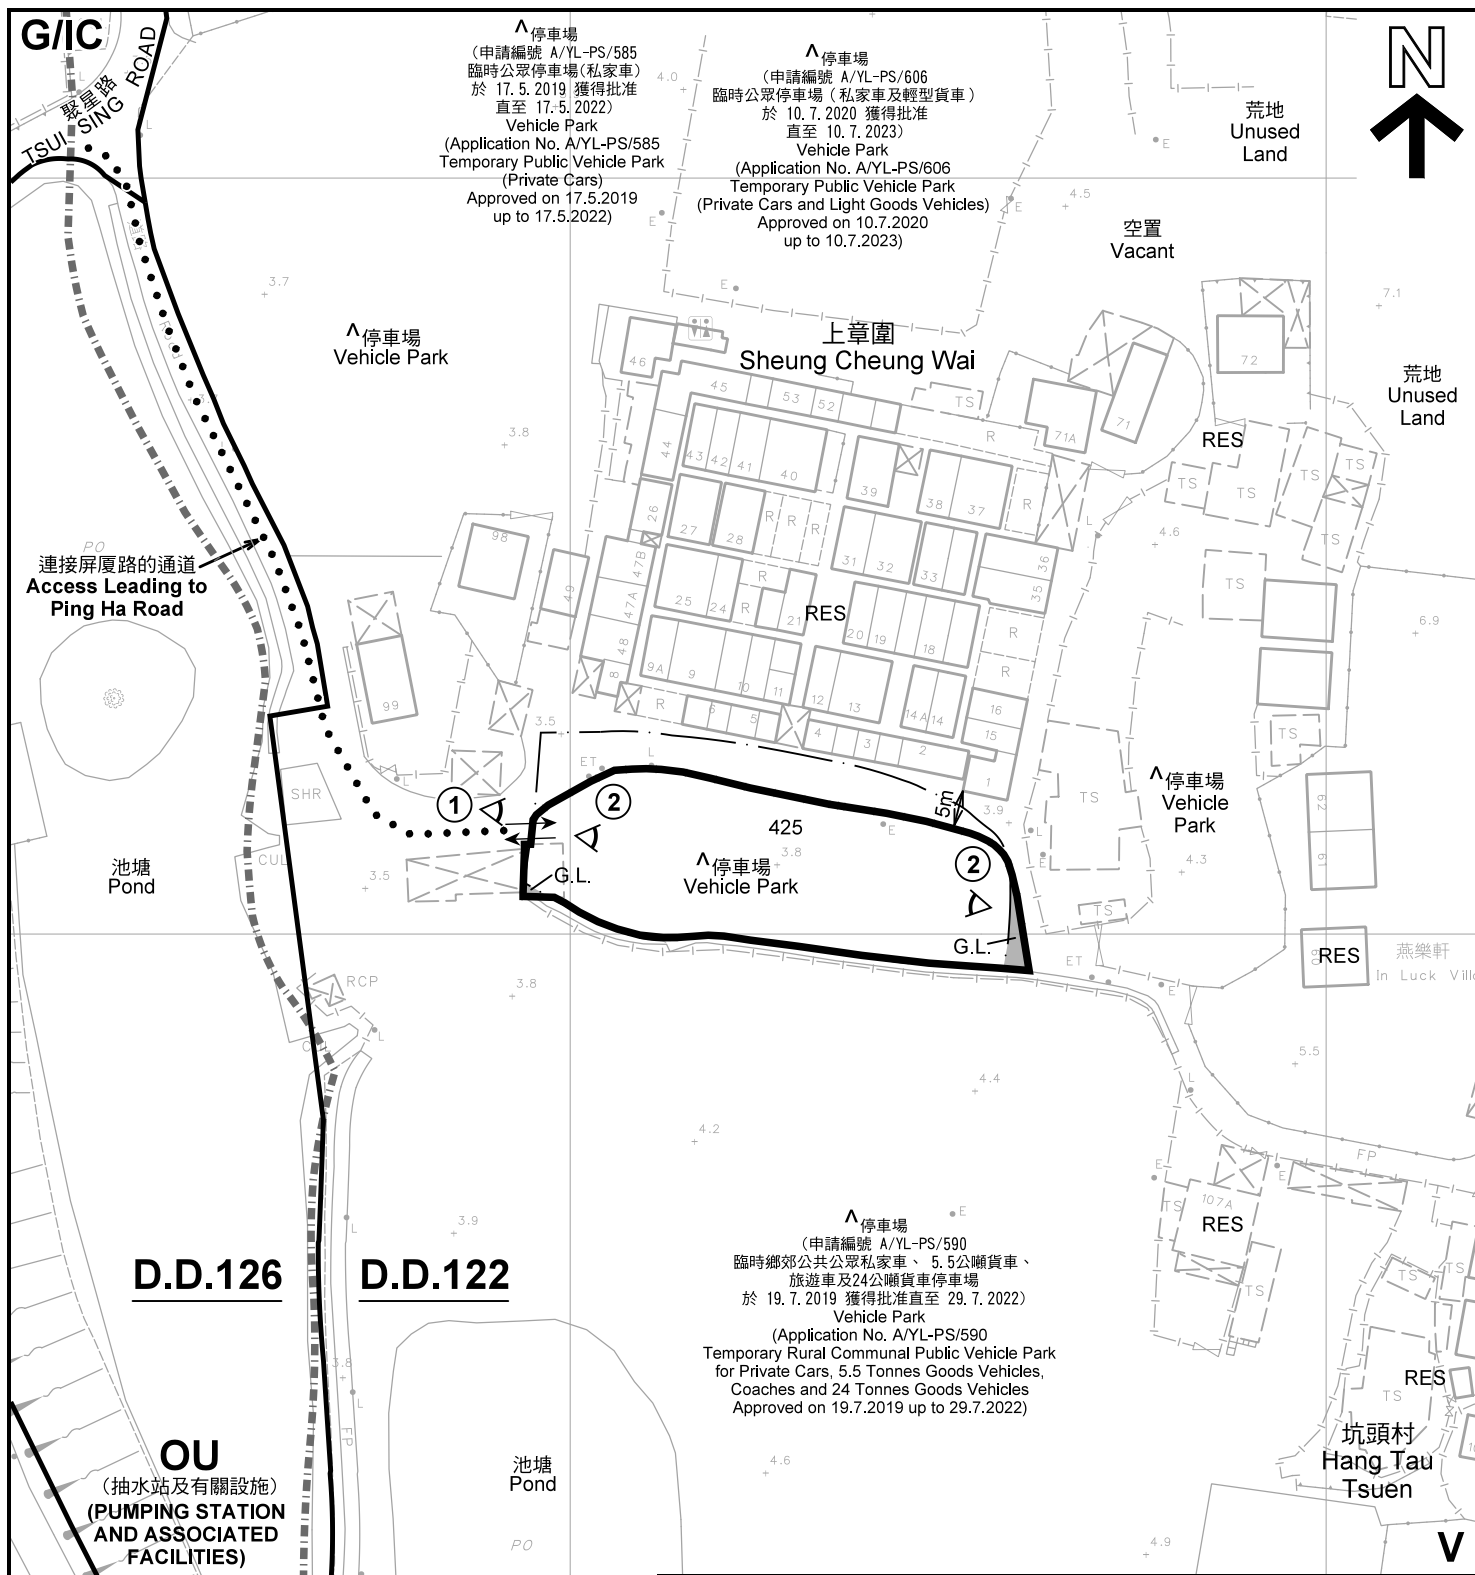




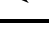

本摘要圖於2021年3月11日擬備，
所根據的資料為於2018年10月16日
核准的分區計劃大綱圖編號 S/YL-PS/18
EXTRACT PLAN PREPARED ON 11.3.2021
BASED ON OUTLINE ZONING PLAN No.
S/YL-PS/18 APPROVED ON 16.10.2018



註釋 Notes:

- (1) 2021年2月25日勘測的土地用途
Land uses shown on this plan are in accordance with the land use survey conducted by the Planning Department on 25.2.2021
- (2) * 土地用途跟1993年7月勘測的土地用途一致
Indicates that the use is the same as that revealed by the land use survey conducted by the Planning Department in Jul 1993
- (3) ^ 土地用途跟1993年7月勘測的土地用途有別
Indicates that the use is different from that revealed by the land use survey conducted by the Planning Department in Jul 1993

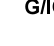圖例 LEGEND

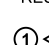-  申請地點(界線只作識別用)
APPLICATION SITE
(BOUNDARY FOR IDENTIFICATION PURPOSE ONLY)
-  鄉村式發展
VILLAGE TYPE DEVELOPMENT
-  政府、機構或社區
GOVERNMENT, INSTITUTION OR COMMUNITY
-  其他指定用途
OTHER SPECIFIED USES
-  政府土地
GOVERNMENT LAND
-  住用構築物
RESIDENTIAL STRUCTURES
-  實地照片的觀景點
VIEWING POINT OF SITE PHOTO
-  丈量約份界線
D.D. BOUNDARY
-  入口/出口
INGRESS / EGRESS

平面圖 SITE PLAN

擬議臨時公眾私家車及輕型貨車停車場(為期3年)
新界元朗上璋圍丈量約份第122約地段第425號(部分)及毗連政府土地
PROPOSED TEMPORARY PUBLIC VEHICLE PARK FOR
PRIVATE CAR AND LIGHT GOODS VEHICLE
FOR A PERIOD OF 3 YEARS
LOT 425 (PART) IN D.D.122 & ADJOINING GOVERNMENT LAND,
SHEUNG CHEUNG WAI, YUEN LONG, NEW TERRITORIES

SCALE 1:1 000 比例尺

米 20 0 20 40 米
METRES


規劃署
PLANNING
DEPARTMENT



參考編號
REFERENCE No.
A/YL-PS/630

圖 PLAN
A-2

本摘要圖於2021年3月11日擬備，所根據的資料為測量圖編號 6-NW-8A、8B、8C 及 8D
EXTRACT PLAN PREPARED ON 11.3.2021
BASED ON SURVEY SHEETS No.
6-NW-8A, 8B, 8C & 8D

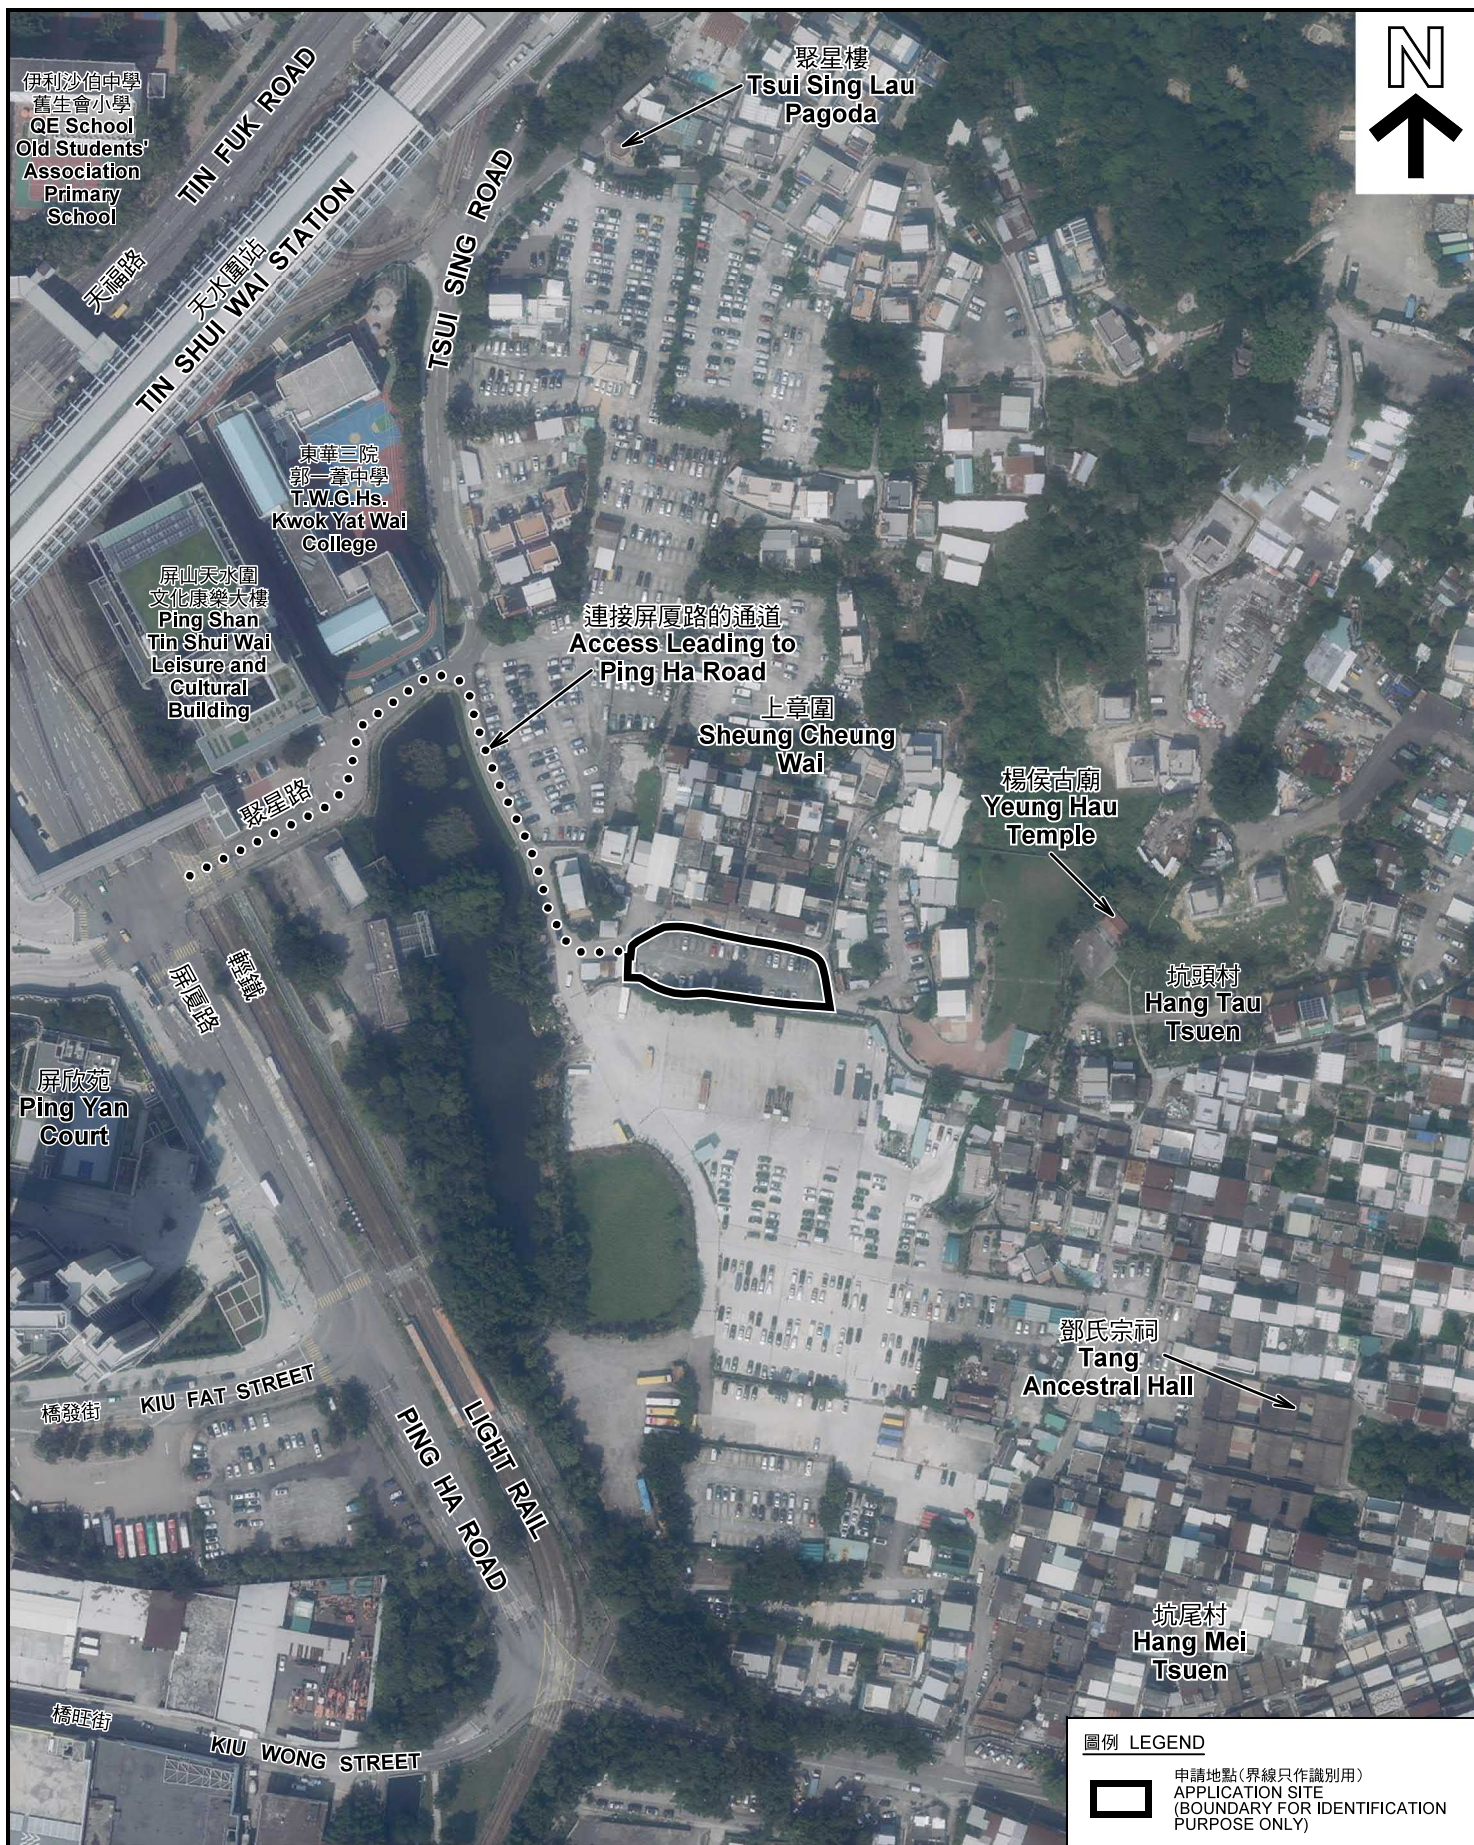

圖例 LEGEND



申請地點(界線只作識別用)
APPLICATION SITE
(BOUNDARY FOR IDENTIFICATION
PURPOSE ONLY)

本摘要圖於2021年3月11日擬備，所根據的資料為地政總署於2019年10月18日拍得的航攝照片編號 E073088C
EXTRACT PLAN PREPARED ON 11.3.2021
BASED ON AERIAL PHOTO No.
E073088C TAKEN ON 18.10.2019
BY LANDS DEPARTMENT

航攝照片 AERIAL PHOTO

擬議臨時公眾私家車及輕型貨車停車場(為期3年)
新界元朗上璋圍丈量約份第122約地段第425號(部分)及毗連政府土地
PROPOSED TEMPORARY PUBLIC VEHICLE PARK FOR
PRIVATE CAR AND LIGHT GOODS VEHICLE
FOR A PERIOD OF 3 YEARS
LOT 425 (PART) IN D.D.122 & ADJOINING GOVERNMENT LAND,
SHEUNG CHEUNG WAI, YUEN LONG, NEW TERRITORIES

規劃署
PLANNING
DEPARTMENT



參考編號
REFERENCE No.
A/YL-PS/630

圖 PLAN
A-3



本圖於2021年3月11日擬備，所根據的資料為攝於2021年2月25日的實地照片
PLAN PREPARED ON 11.3.2021
BASED ON SITE PHOTOS
TAKEN ON 25.2.2021

實地照片 SITE PHOTOS

擬議臨時公眾私家車及輕型貨車停車場(為期3年)
新界元朗上璋圍丈量約份第122約地段第425號(部分)及毗連政府土地
PROPOSED TEMPORARY PUBLIC VEHICLE PARK FOR
PRIVATE CAR AND LIGHT GOODS VEHICLE
FOR A PERIOD OF 3 YEARS
LOT 425 (PART) IN D.D.122 & ADJOINING GOVERNMENT LAND,
SHEUNG CHEUNG WAI, YUEN LONG, NEW TERRITORIES

規劃署
PLANNING
DEPARTMENT



參考編號
REFERENCE No.
AYL-PS/630

圖 PLAN
A-4