


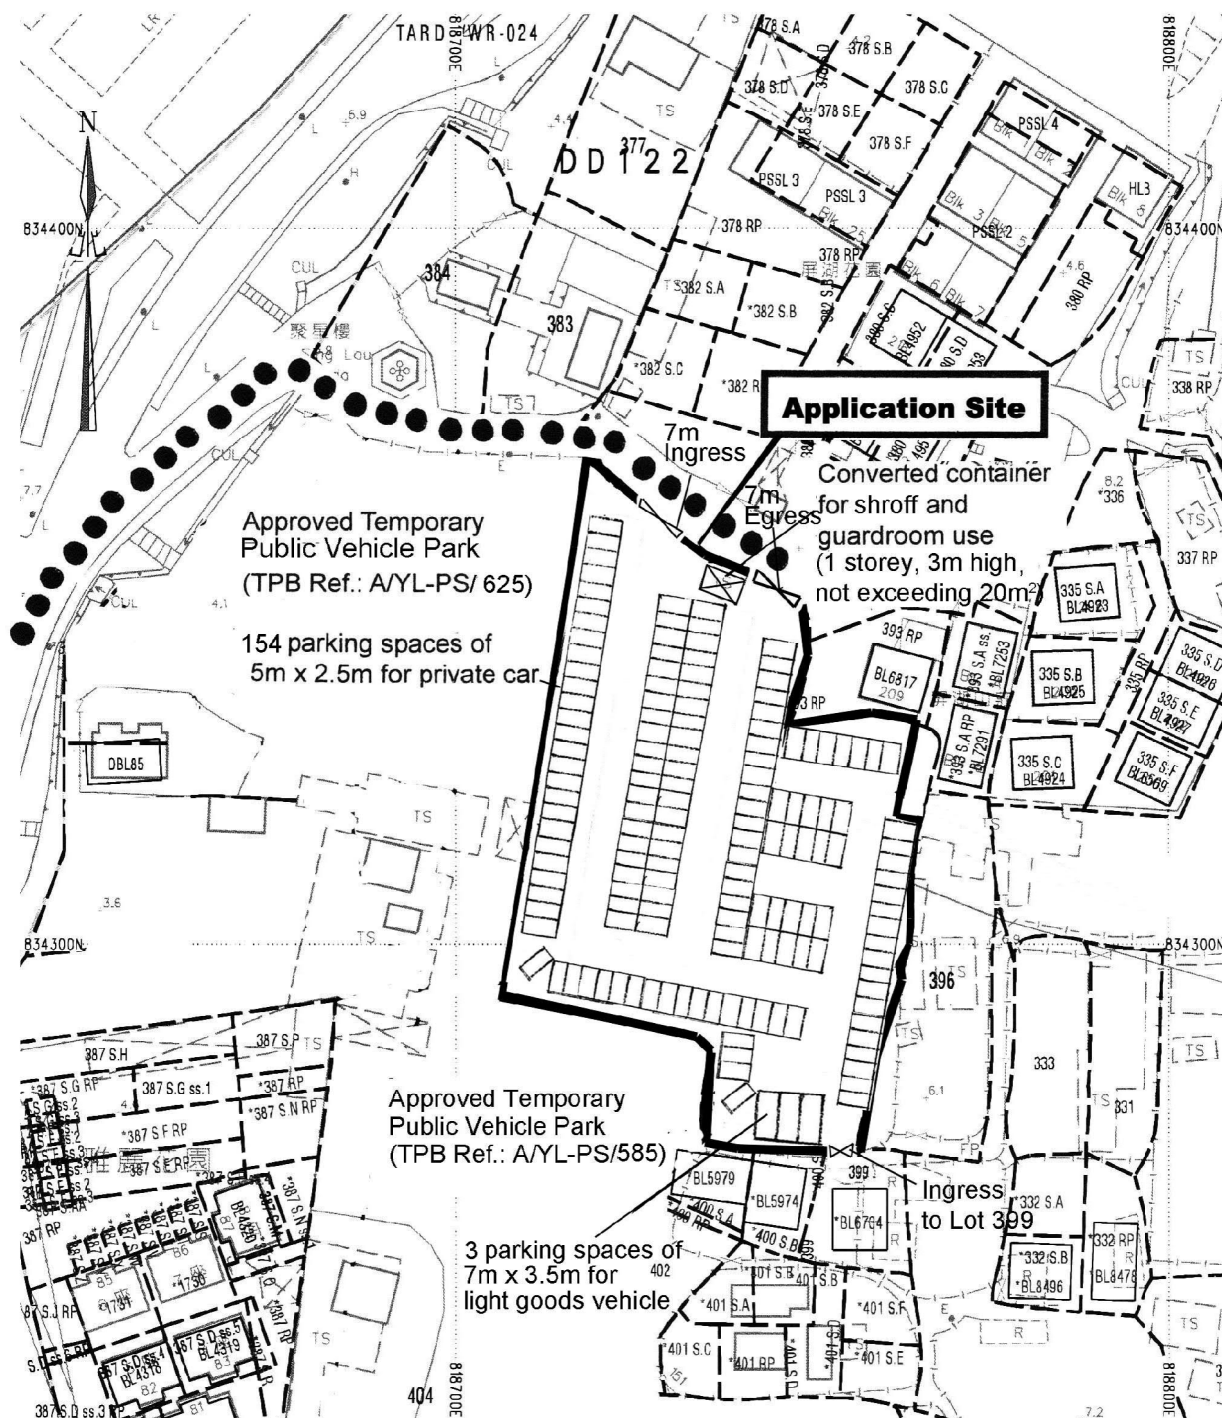

Project 項目名稱:

Proposed Temporary Public Vehicle Park for Private Car & Light Goods Vehicle for a Period of 3 Years at Lots 390(Part), 391, 392, 394(Part), 395(Part), 403RP(Part) & Adjoining Government Land in D.D. 122, Sheung Cheung Wai, Ping Shan, Yuen Long, N.T.

Drawing Title 圖目:

Proposed Layout Plan

Drawing No. 圖號:

Figure 4

Remarks 備註:

●●● Vehicular Access
◇◇◇ Ingress/Egress

Scale 比例:

1:1000

(摘錄自申請人於 29.4.2021 呈交的補充資料)
(Extract from Applicant's Supplementary
Information Submitted on 29.4.2021)


參考編號

REFERENCE No.
A/YL-PS/635

繪圖 DRAWING
A-2

Existing Tree	Approximate Height	Spacing
 <i>Ficus microcarpa</i> (Chinese Banyan)	3m to 6.5m	3m

N

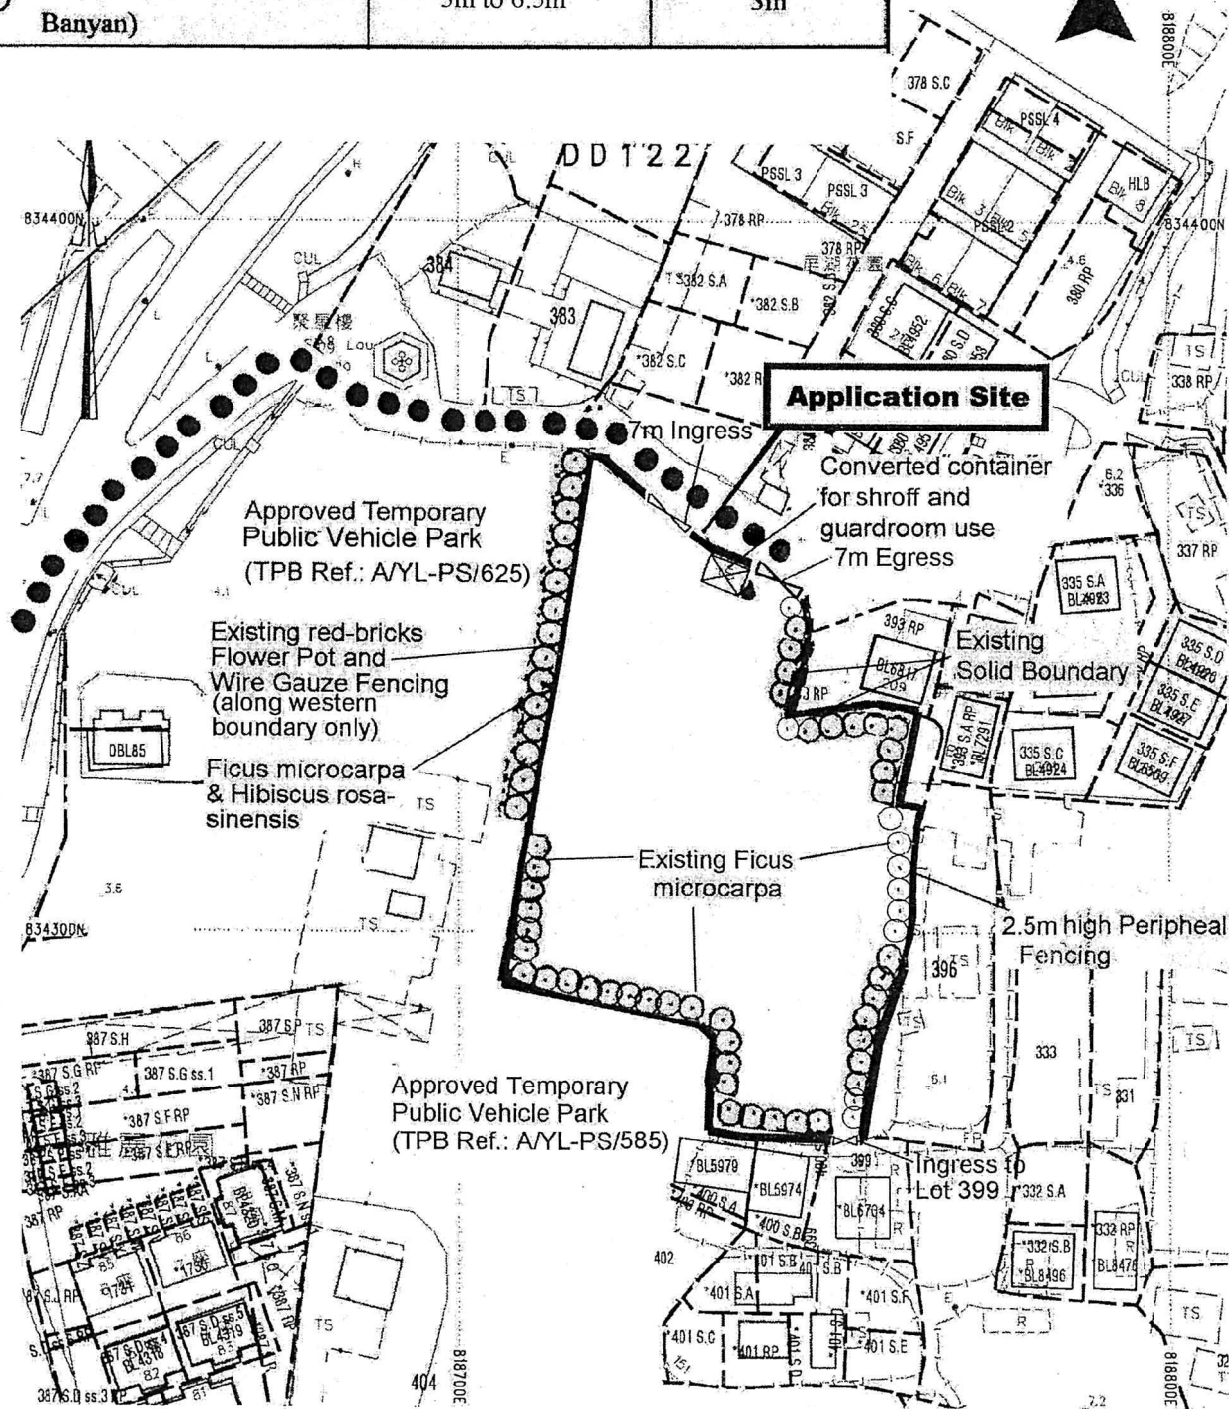

Project 項目名稱:

Proposed Temporary Public Vehicle Park for Private Car & Light Goods Vehicle for a Period of 3 Years at Lots 390(Part), 391, 392, 394(Part), 395(Part), 403RP(Part) & Adjoining Government Land in D.D. 122, Sheung Cheung Wai, Ping Shan, Yuen Long, N.T.

Drawing Title 圖目:

Proposed Tree Preservation and Landscape Plan

Remarks 備註:

 Irrigation Point

Drawing No. 圖號:

Figure 5

Scale 比例:

~~1:1000~~


(摘錄自申請人於 26. 4. 2021 呈交的申請書)
(Extract from Applicant's
Submission of 26.4.2021)

參考編號

REFERENCE No.
A/YL-PS/635

繪圖 DRAWING

A-3

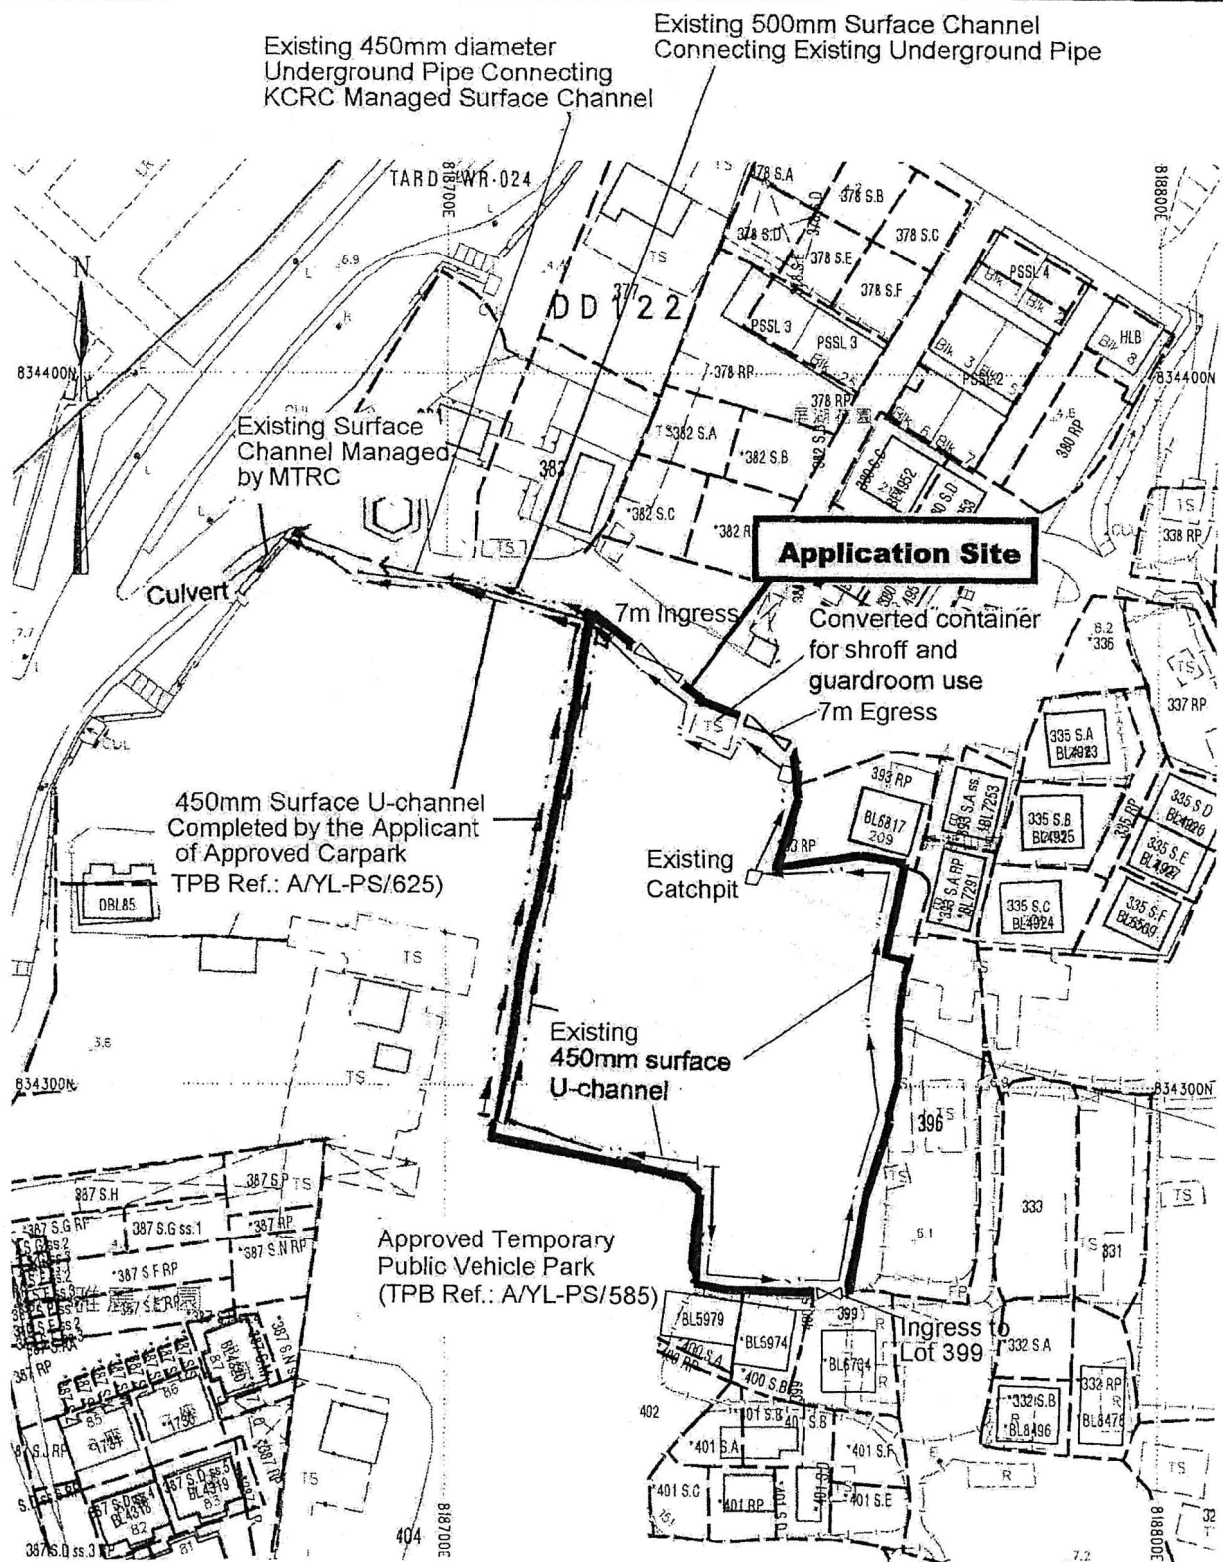

Project 項目名稱:

Proposed Temporary Public Vehicle Park for Private Car & Light Goods Vehicle for a Period of 3 Years at Lots 390(Part), 391, 392, 394(Part), 395(Part), 403RP(Part) & Adjoining Government Land in D.D. 122, Sheung Cheung Wai, Ping Shan, Yuen Long, N.T.

Drawing Title 圖目:

As-built Drainage Plan

Remarks 備註:

Drawing No. 圖號:

Figure 6


Scale 比例:


1:1000

(摘錄自申請人於 26. 4. 2021 呈交的申請書)
(Extract from Applicant's
Submission of 26.4.2021)

參考編號
REFERENCE No.
A/YL-PS/635

繪圖 DRAWING
A-4

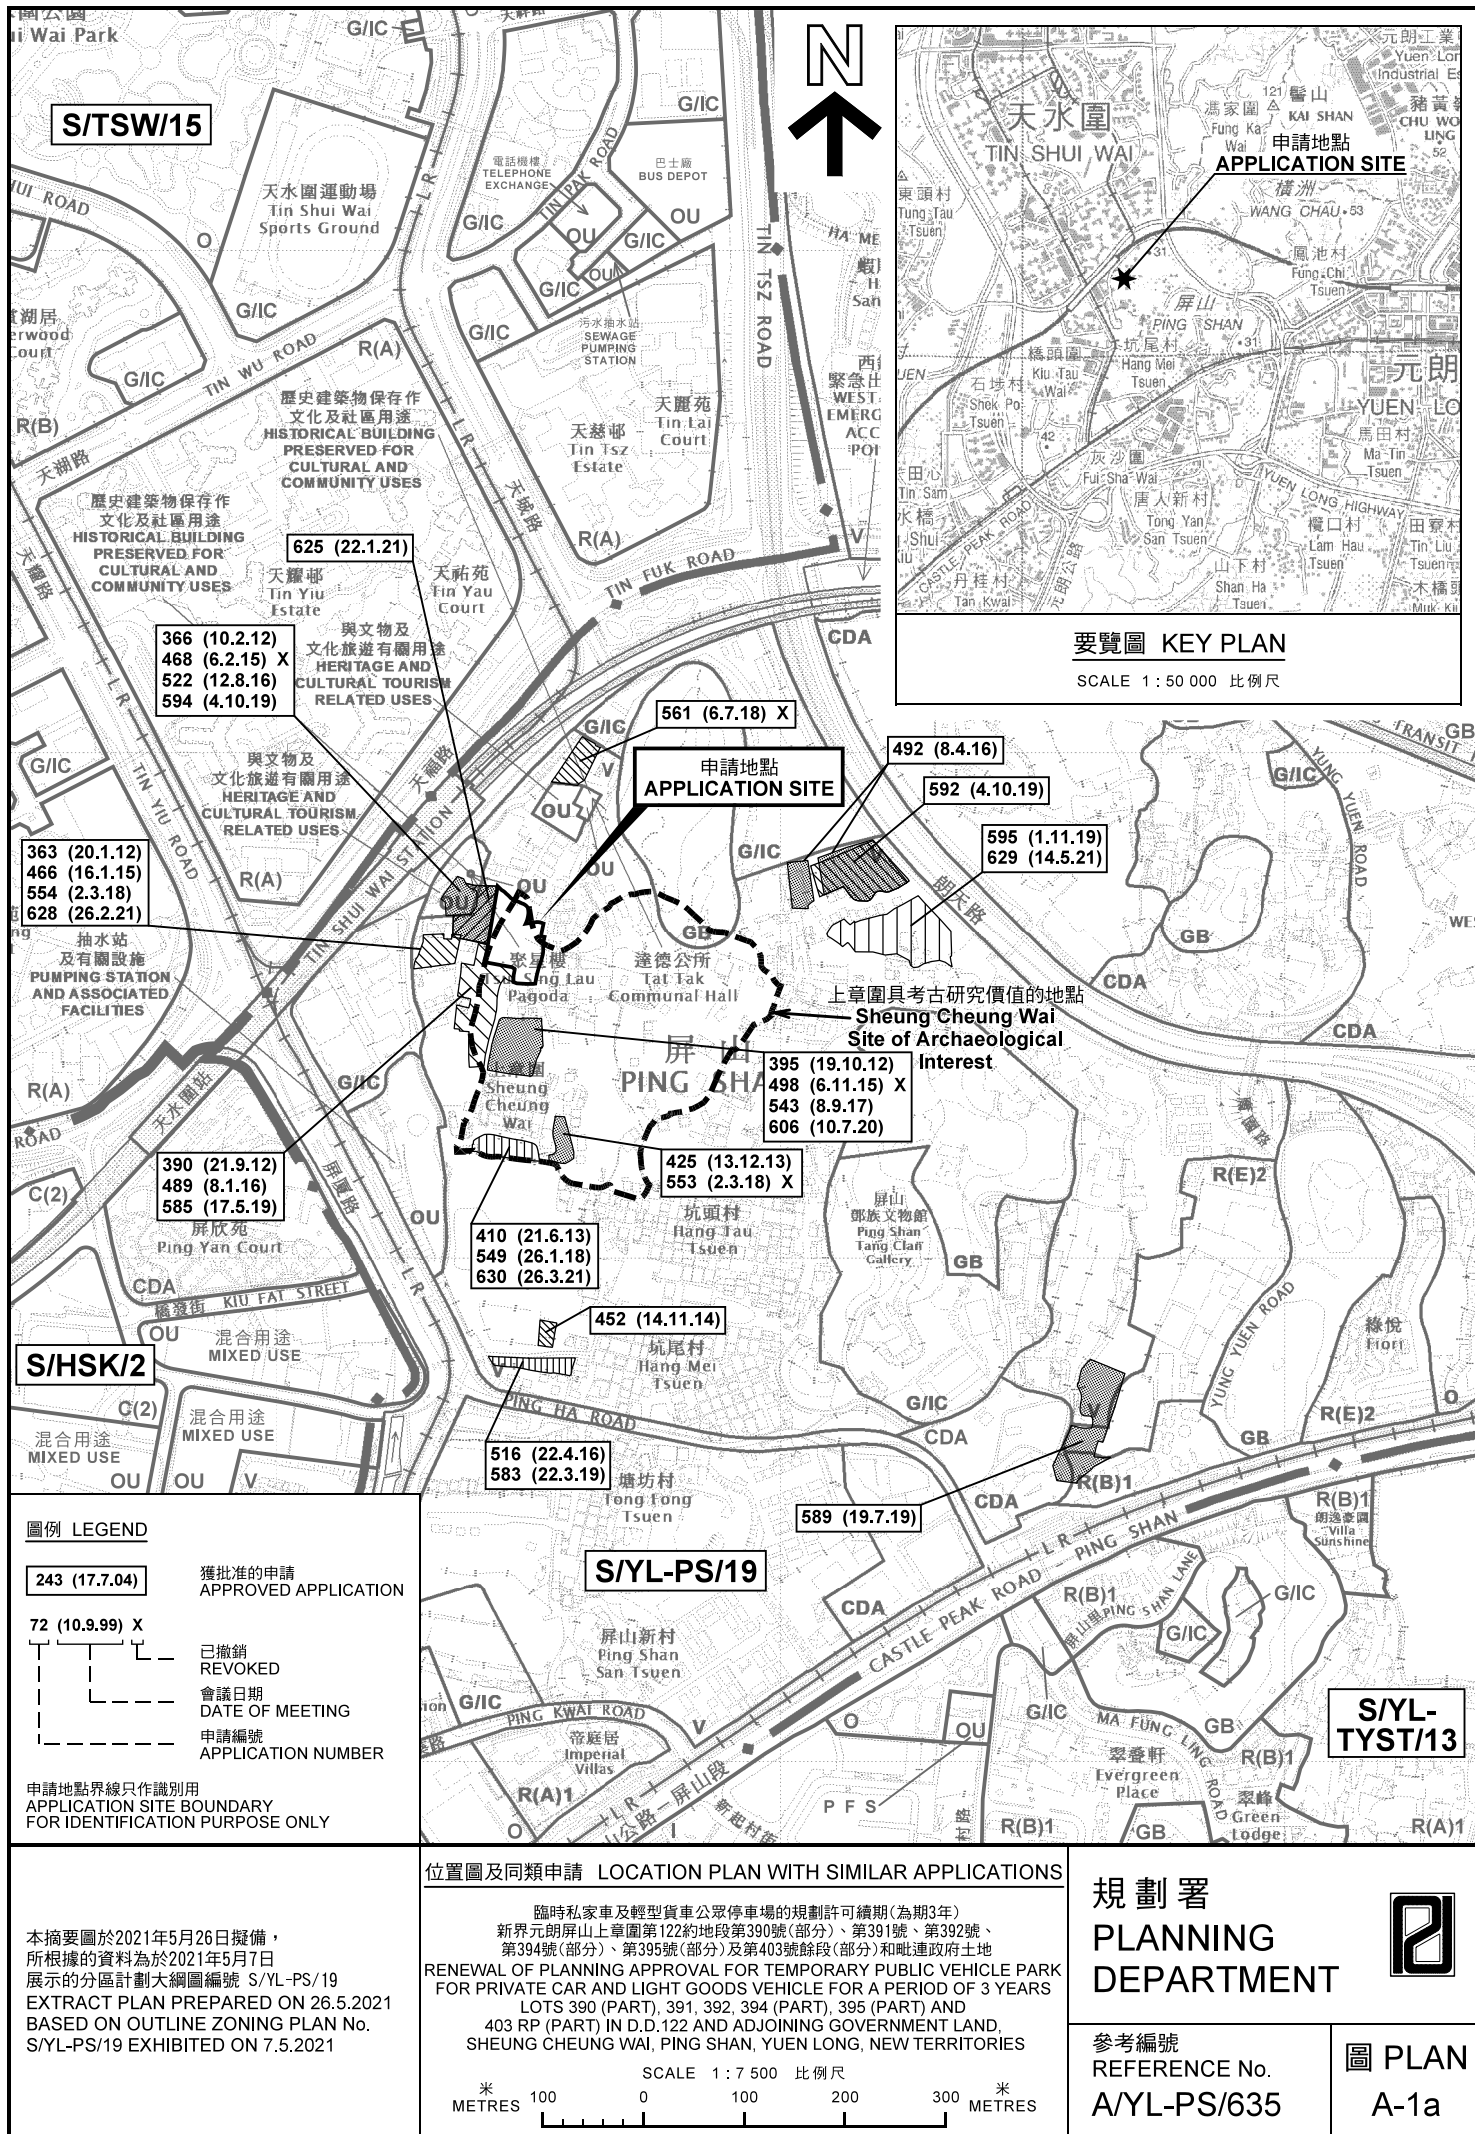

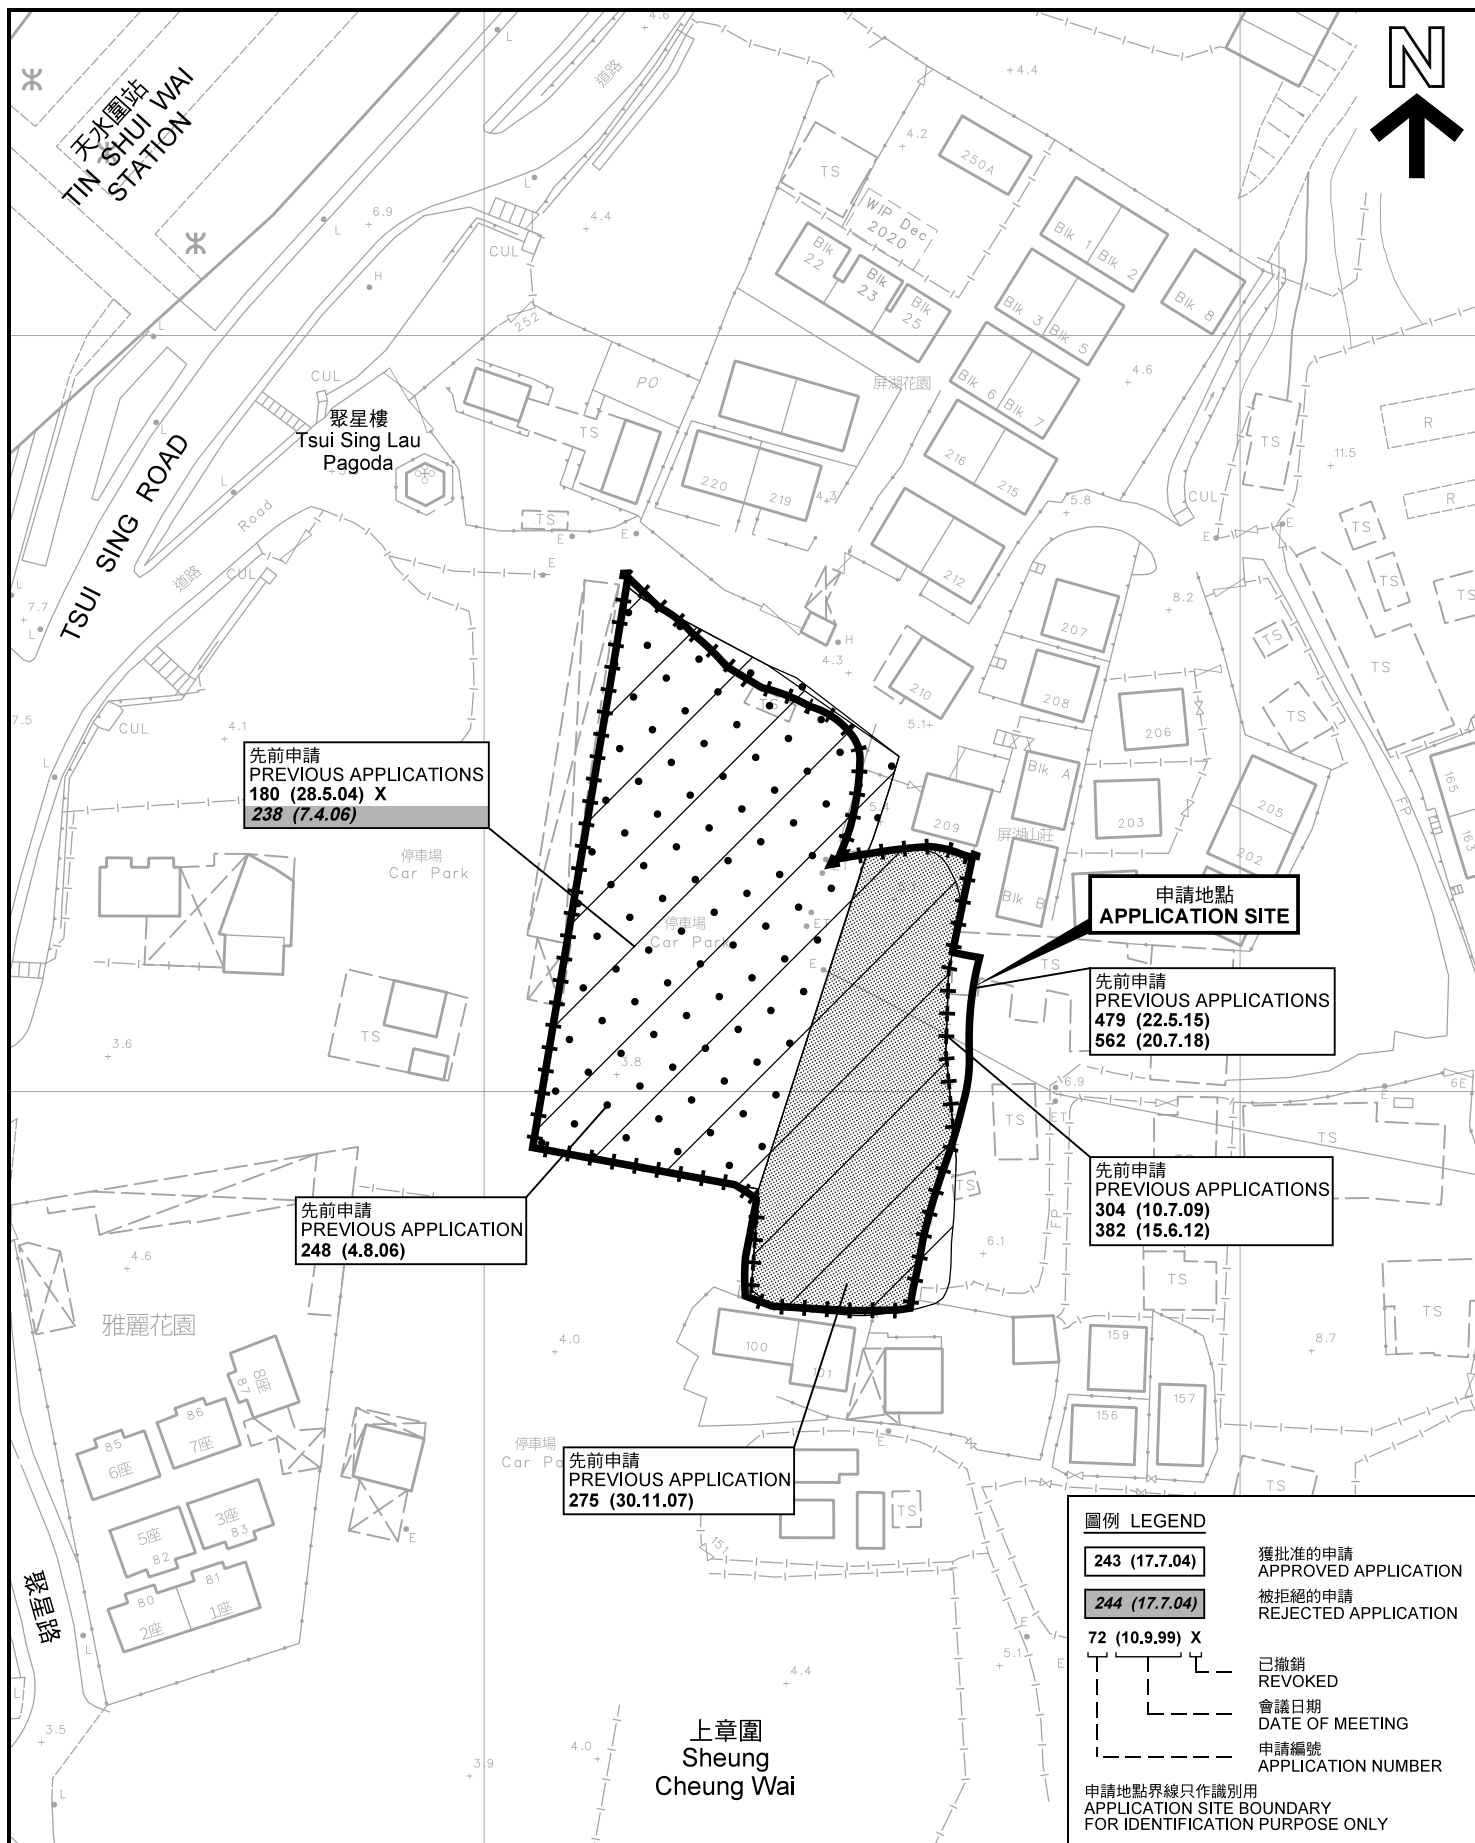

先前申請圖 PREVIOUS APPLICATIONS PLAN

本摘要圖於2021年5月27日擬備，所根據的資料為測量圖編號 6-NW-8A 及 6-NW-8B
EXTRACT PLAN PREPARED ON 27.5.2021
BASED ON SURVEY SHEETS No.
6-NW-8A & 6-NW-8B

臨時私家車及輕型貨車公眾停車場的規劃許可續期(為期3年)
新界元朗屏山上章圍第122約地段第390號(部分)、第391號、第392號、
第394號(部分)、第395號(部分)及第403號餘段(部分)和毗連政府土地
RENEWAL OF PLANNING APPROVAL FOR TEMPORARY PUBLIC VEHICLE PARK
FOR PRIVATE CAR AND LIGHT GOODS VEHICLE FOR A PERIOD OF 3 YEARS
LOTS 390 (PART), 391, 392, 394 (PART), 395 (PART) AND
403 RP (PART) IN D.D.122 AND ADJOINING GOVERNMENT LAND,
SHEUNG CHEUNG WAI, PING SHAN, YUEN LONG, NEW TERRITORIES


SCALE 1:1 000 比例尺
米 METRES 20 0 20 40 米 METRES

規劃署
PLANNING
DEPARTMENT




參考編號
REFERENCE No.
A/YL-PS/635

圖 PLAN
A-1b

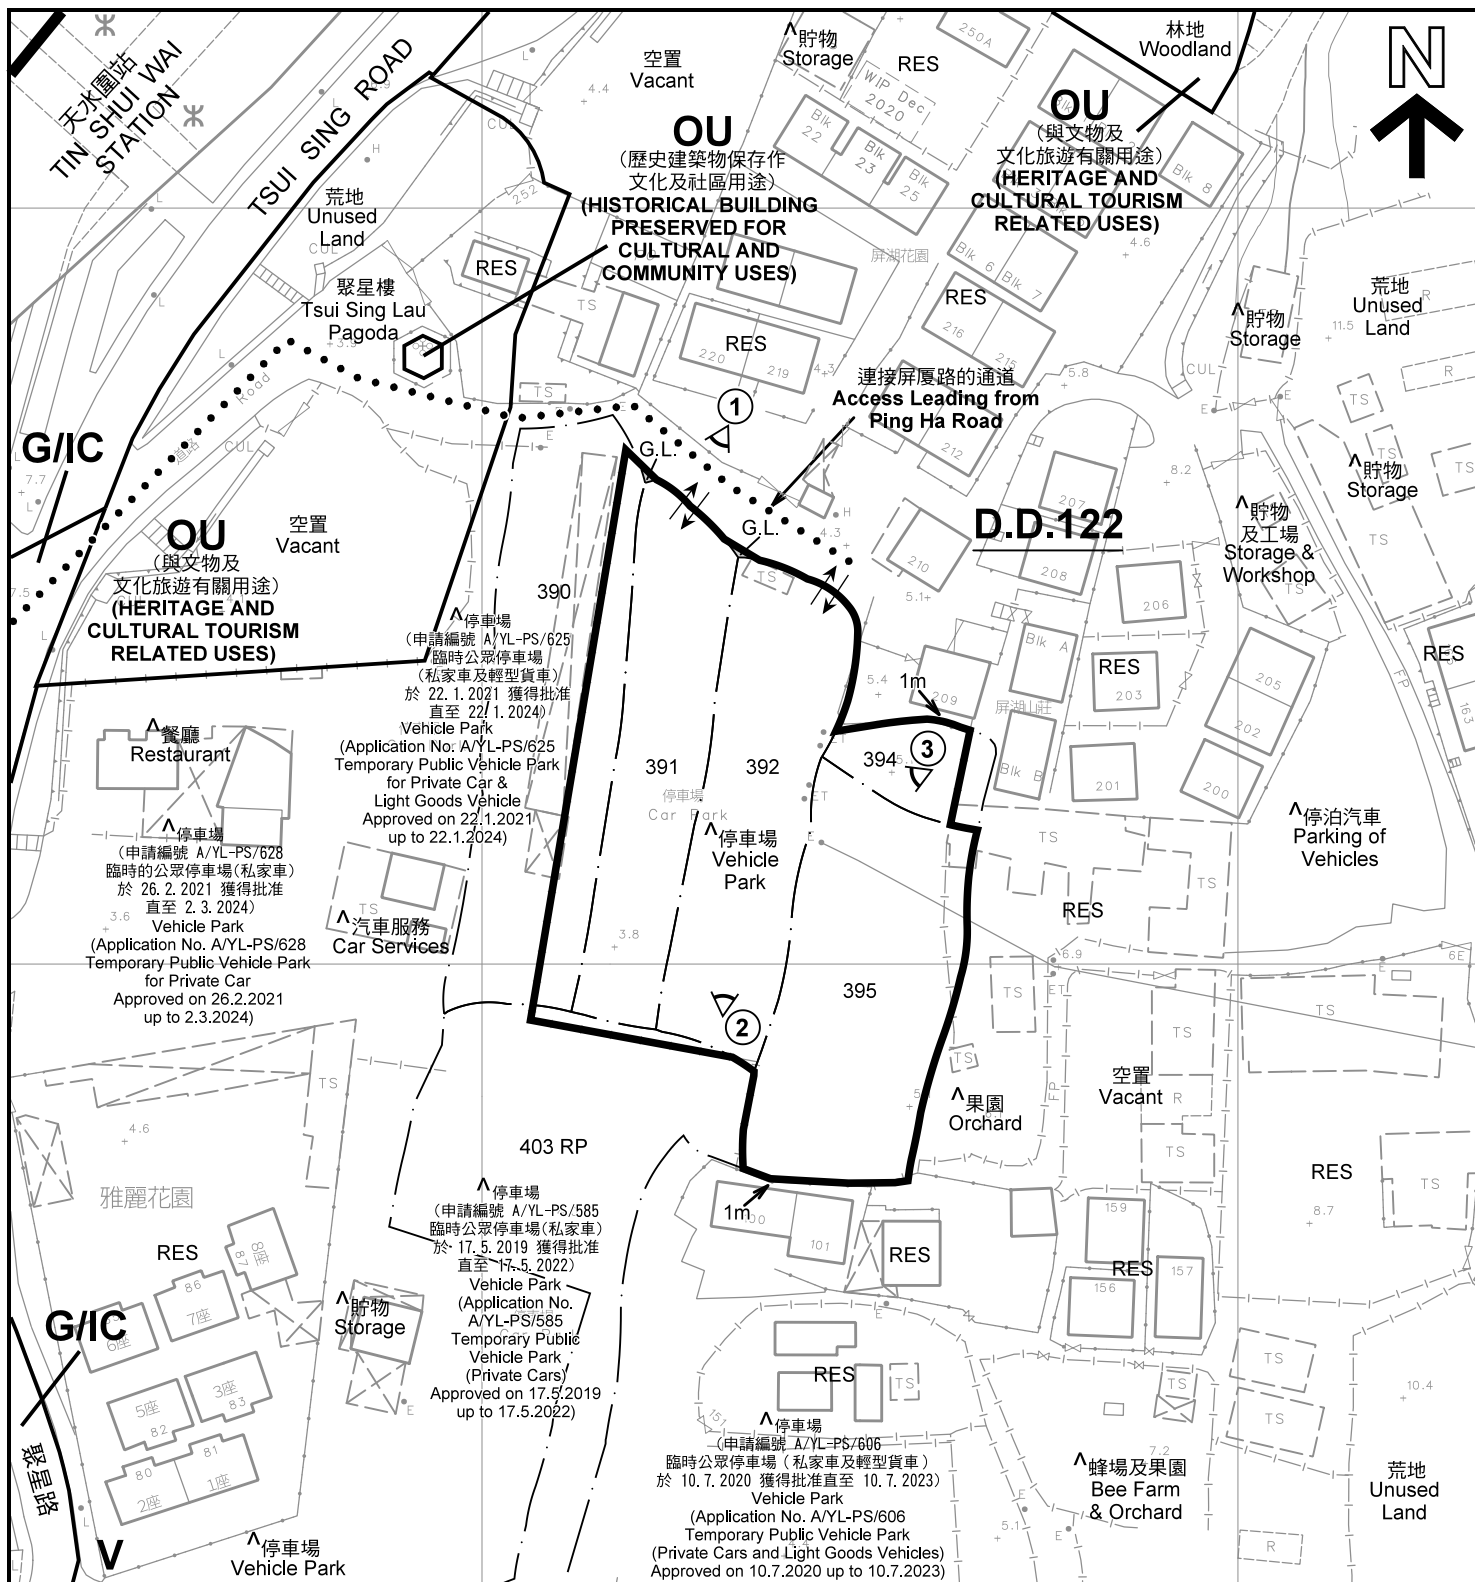

Notes (1) 2021年5月5日勘測的土地用途 Land uses shown on this plan are in accordance with the land use survey conducted by the Planning Department on 5.5.2021 (2) * 土地用途跟1993年7月7日勘測的土地用途一致 Indicates that the use is the same as that revealed by the land use survey conducted by the Planning Department on 7.7.1993 (3) ^ 土地用途跟1993年7月7日勘測的土地用途有別 Indicates that the use is different from that revealed by the land use survey conducted by the Planning Department on 7.7.1993	圖例 LEGEND 申請地點(界線只作識別用) APPLICATION SITE (BOUNDARY FOR IDENTIFICATION PURPOSE ONLY) V 鄉村式發展 VILLAGE TYPE DEVELOPMENT G/I/C 政府、機構或社區 GOVERNMENT, INSTITUTION OR COMMUNITY	OU 其他指定用途 OTHER SPECIFIED USES G.L. 政府土地 GOVERNMENT LAND RES 住用構築物 RESIDENTIAL STRUCTURES ① 實地照片的觀景點 VIEWING POINT OF SITE PHOTO ↔ 入口/出口 INGRESS / EGRESS
---	---	--

本摘要圖於2021年5月27日擬備，所根據的資料為測量圖編號 6-NW-8A 及 6-NW-8B EXTRACT PLAN PREPARED ON 27.5.2021 BASED ON SURVEY SHEETS No. 6-NW-8A & 6-NW-8B	平面圖 SITE PLAN 臨時私家車及輕型貨車公眾停車場的規劃許可續期(為期3年) 新界元朗屏山上章園第122約地段第390號(部分)、第391號、第392號、第394號(部分)、第395號(部分)及第403號餘段(部分)和毗連政府土地 RENEWAL OF PLANNING APPROVAL FOR TEMPORARY PUBLIC VEHICLE PARK FOR PRIVATE CAR AND LIGHT GOODS VEHICLE FOR A PERIOD OF 3 YEARS LOTS 390 (PART), 391, 392, 394 (PART), 395 (PART) AND 403 RP (PART) IN D.D.122 AND ADJOINING GOVERNMENT LAND, SHEUNG CHEUNG WAI, PING SHAN, YUEN LONG, NEW TERRITORIES SCALE 1 : 1 000 比例尺 米 20 0 20 40 米 METRES	規劃署 PLANNING DEPARTMENT 參考編號 REFERENCE No. A/YL-PS/635 圖 PLAN A-2
---	--	--

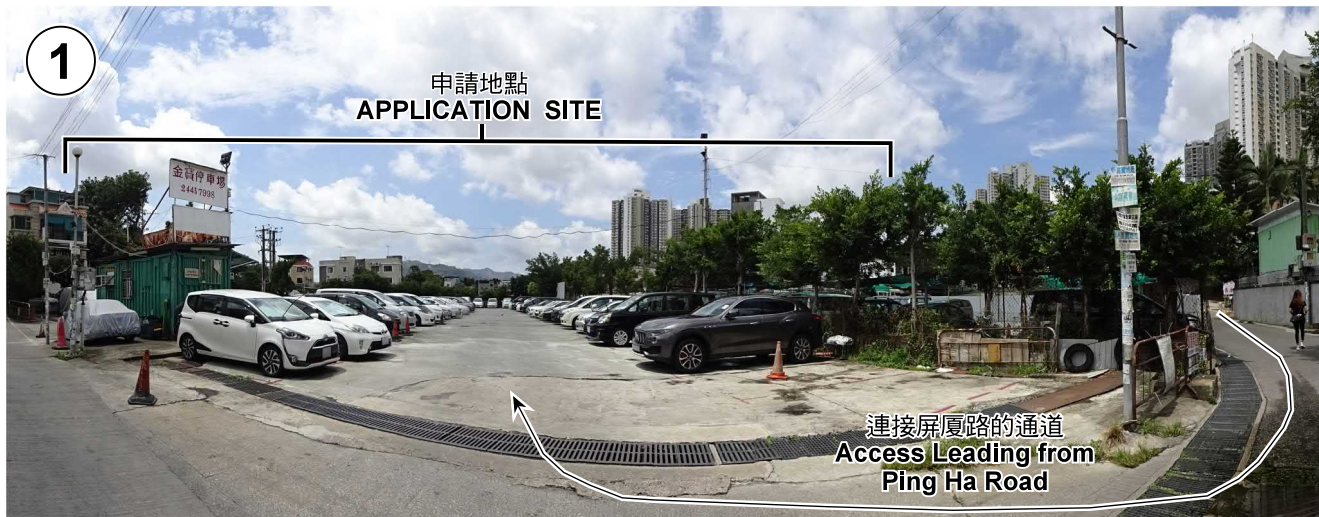

本圖於2021年5月25日擬備，所根據的資料為攝於2021年5月4日的實地照片
PLAN PREPARED ON 25.5.2021
BASED ON SITE PHOTOS
TAKEN ON 4.5.2021

實地照片 SITE PHOTOS

臨時私家車及輕型貨車公眾停車場的規劃許可續期(為期3年)
新界元朗屏山上章圍第122約地段第390號(部分)、第391號、第392號、
第394號(部分)、第395號(部分)及第403號餘段(部分)和毗連政府土地
RENEWAL OF PLANNING APPROVAL FOR TEMPORARY PUBLIC VEHICLE PARK
FOR PRIVATE CAR AND LIGHT GOODS VEHICLE FOR A PERIOD OF 3 YEARS
LOTS 390 (PART), 391, 392, 394 (PART), 395 (PART) AND
403 RP (PART) IN D.D.122 AND ADJOINING GOVERNMENT LAND,
SHEUNG CHEUNG WAI, PING SHAN, YUEN LONG, NEW TERRITORIES

規劃署
PLANNING
DEPARTMENT



參考編號
REFERENCE No.
A/YL-PS/635

圖 PLAN
A-4