


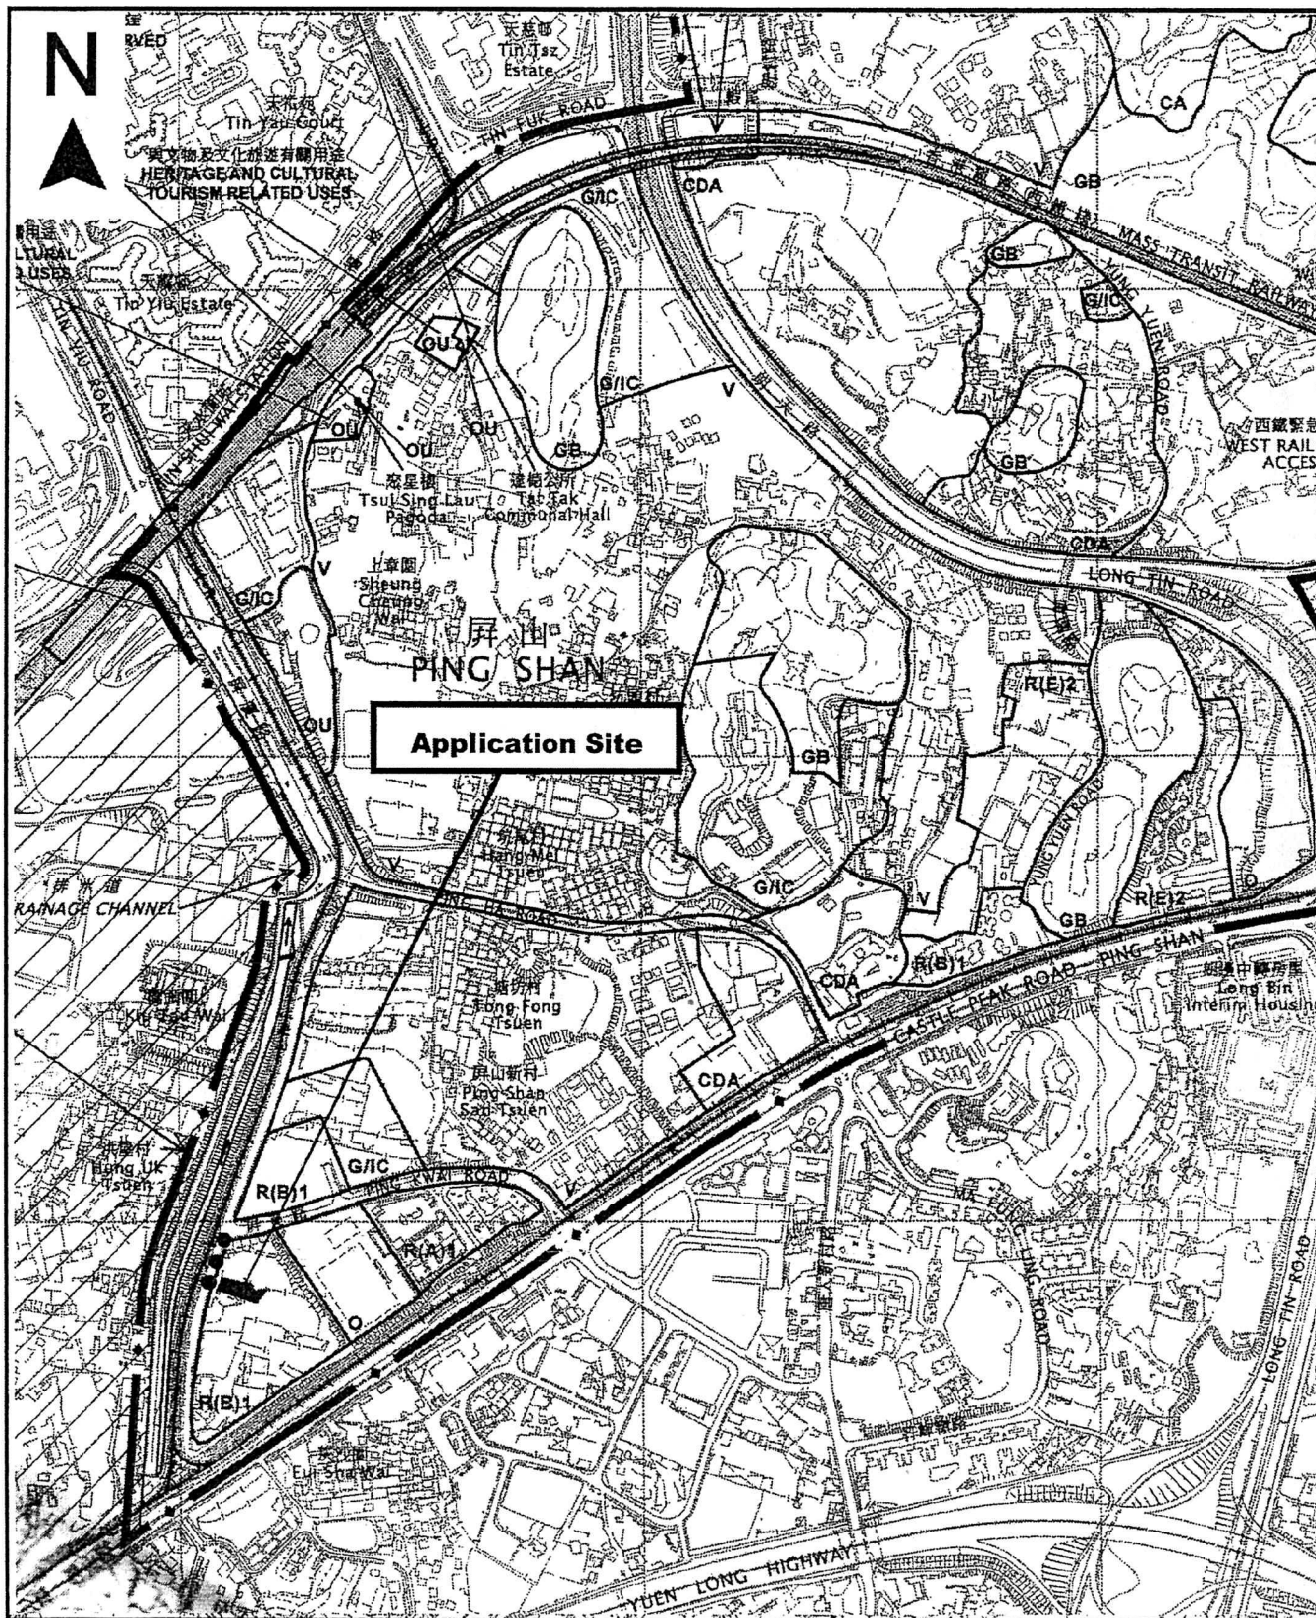

Project 項目名稱:

Proposed Temporary Public Vehicle Park for Private Car for a Period of 3 Years at Lots 123 (Part) & 124 RP (Part) in D.D. 121, Ping Shan, Yuen Long, N.T.

Drawing Title 圖目:

Location Plan

Drawing No. 圖號:

Figure 2

Remarks 備註:

● ● ● 7.5m wide Vehicular Track Leading from Ping Kwai Road


Scale 比例:

1:7500

(摘錄自申請人於 28. 7. 2021 呈交的申請書)
(Extract from Applicant's Submission of 28.7.2021)

參考編號
REFERENCE No.
AYL-PS/643

繪圖 DRAWING
A-1

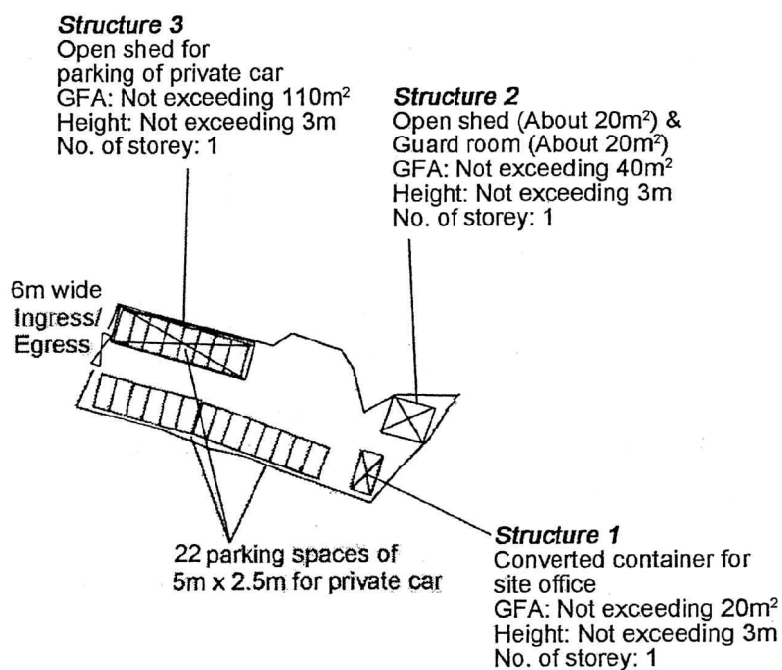


Project 項目名稱: Proposed Temporary Public Vehicle Park for Private Car for a Period of 3 Years at Lots 123 (Part) & 124 RP (Part) in D.D. 121, Ping Shan, Yuen Long, N.T.	Drawing Title 圖目: Proposed Layout Plan	Remarks 備註:
	Drawing No. 圖號: Figure 3	Scale 比例: 1:1000

(摘錄自申請人於 28. 7. 2021 呈交的申請書)
(Extract from Applicant's Submission of 28.7.2021)

參考編號
REFERENCE No.
AYL-PS/643

繪圖 DRAWING
A-2

Tree	Approximate Height	Spacing
○ Existing <i>Ficus microcarpa</i> to be preserved	2.75m	3m

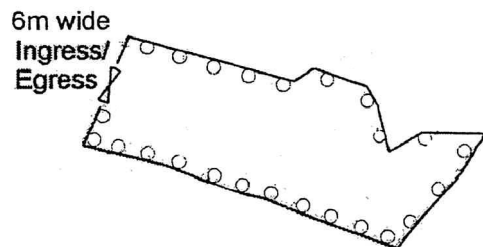


Project 項目名稱: Proposed Temporary Public Vehicle Park for Private Car for a Period of 3 Years at Lots 123 (Part) & 124 RP (Part) in D.D. 121, Ping Shan, Yuen Long, N.T.	Drawing Title 圖目: Proposed Landscape & Tree Preservation Plan	Remarks 備註:
	Drawing No. 圖號: Figure 4	Scale 比例: 1:1000

(摘錄自申請人於 28. 7. 2021 呈交的申請書)
(Extract from Applicant's Submission of 28.7.2021)

參考編號
REFERENCE No.
A/YL-PS/643

繪圖 DRAWING
A-3

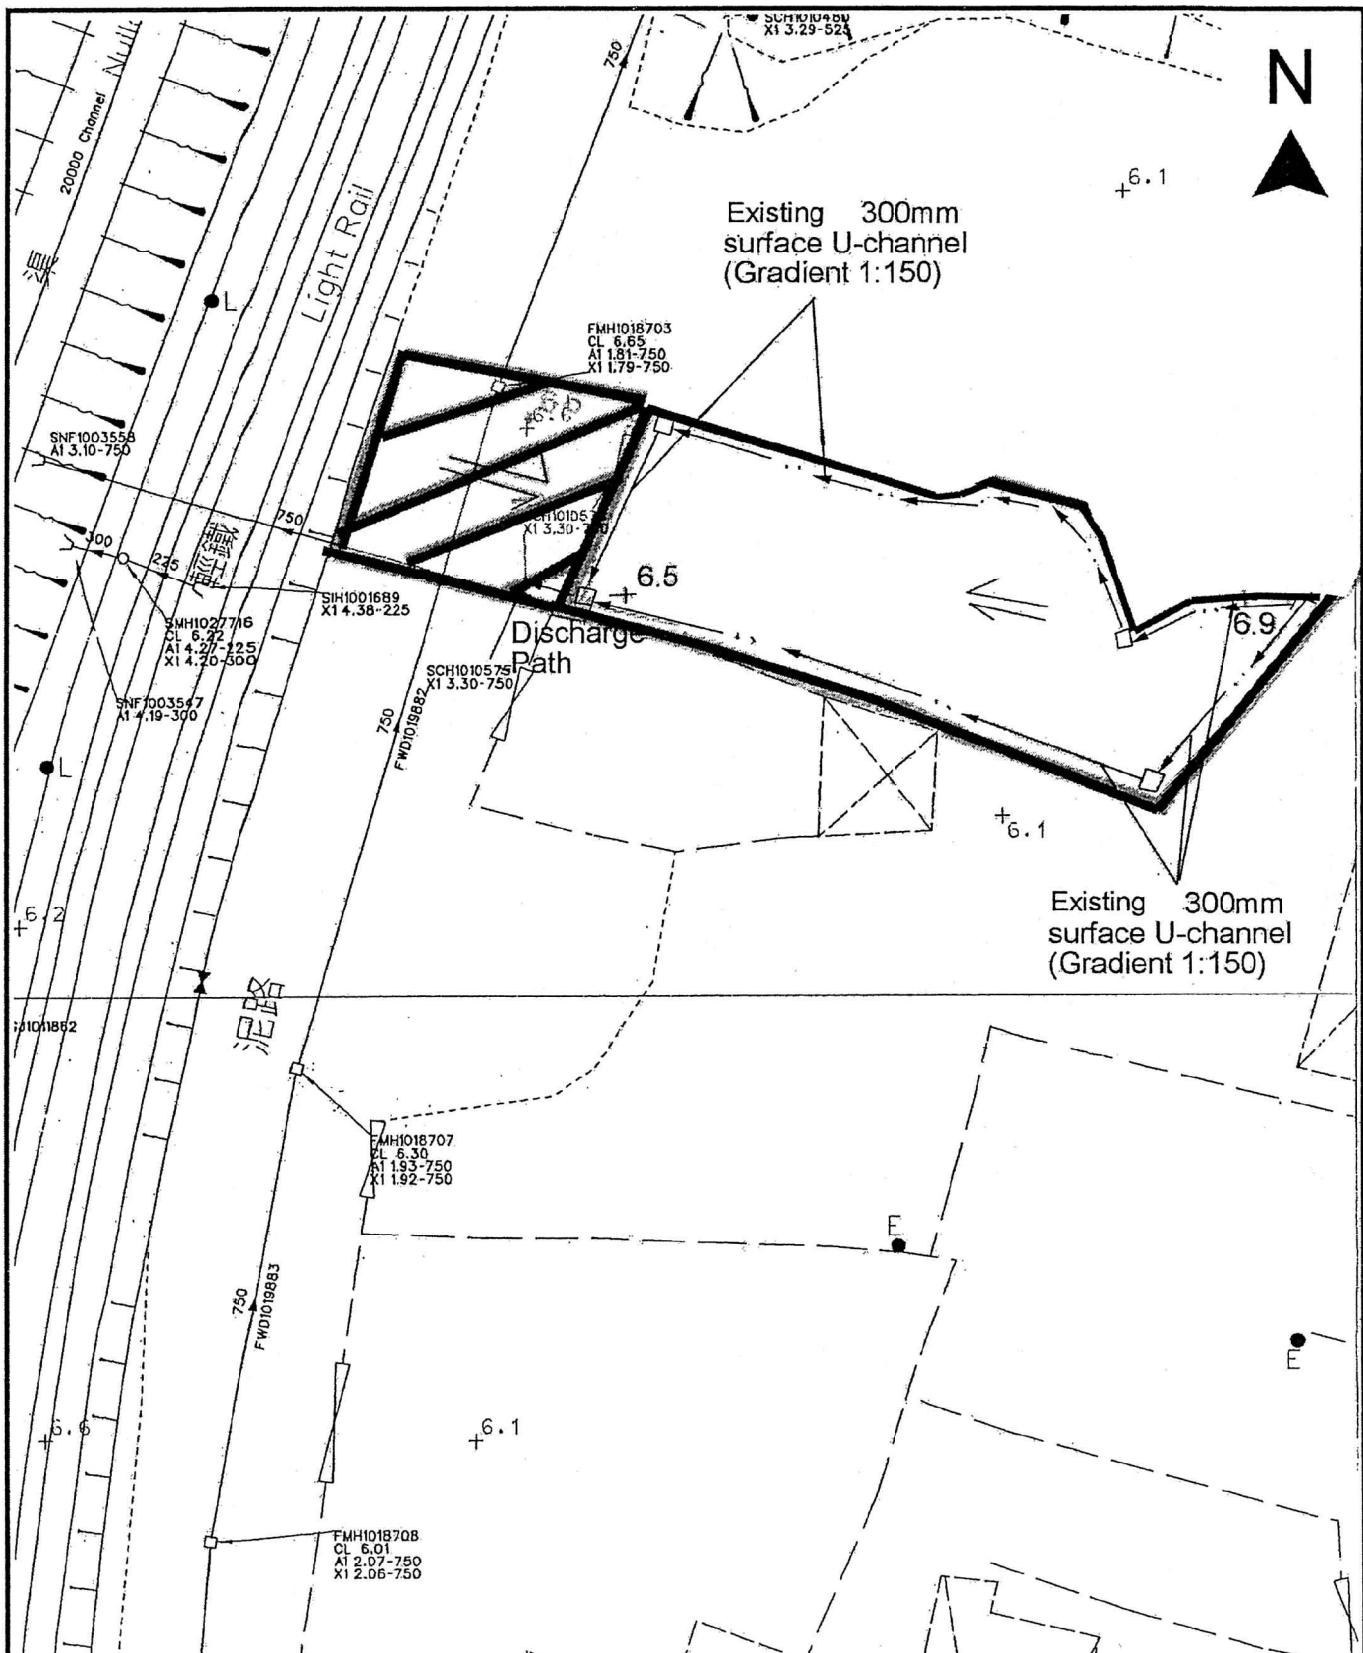

Project 項目名稱:

Proposed Temporary Public Vehicle Park for Private Car for a Period of 3 Years at Lots 123 (Part) & 124 RP (Part) in D.D. 121, Ping Shan, Yuen Long, N.T.

Drawing Title 圖目:

As-built Drainage Plan

Drawing No. 圖號:

Figure 5

Remarks 備註:



External catchment



Flow of surface runoff

+6.5

Level (in mPD)

Scale 比例:

~~1:500~~


(摘錄自申請人於 28.7.2021 呈交的申請書)
(Extract from Applicant's
Submission of 28.7.2021)

參考編號


REFERENCE No.
AYL-PS/643

繪圖 DRAWING

A-4

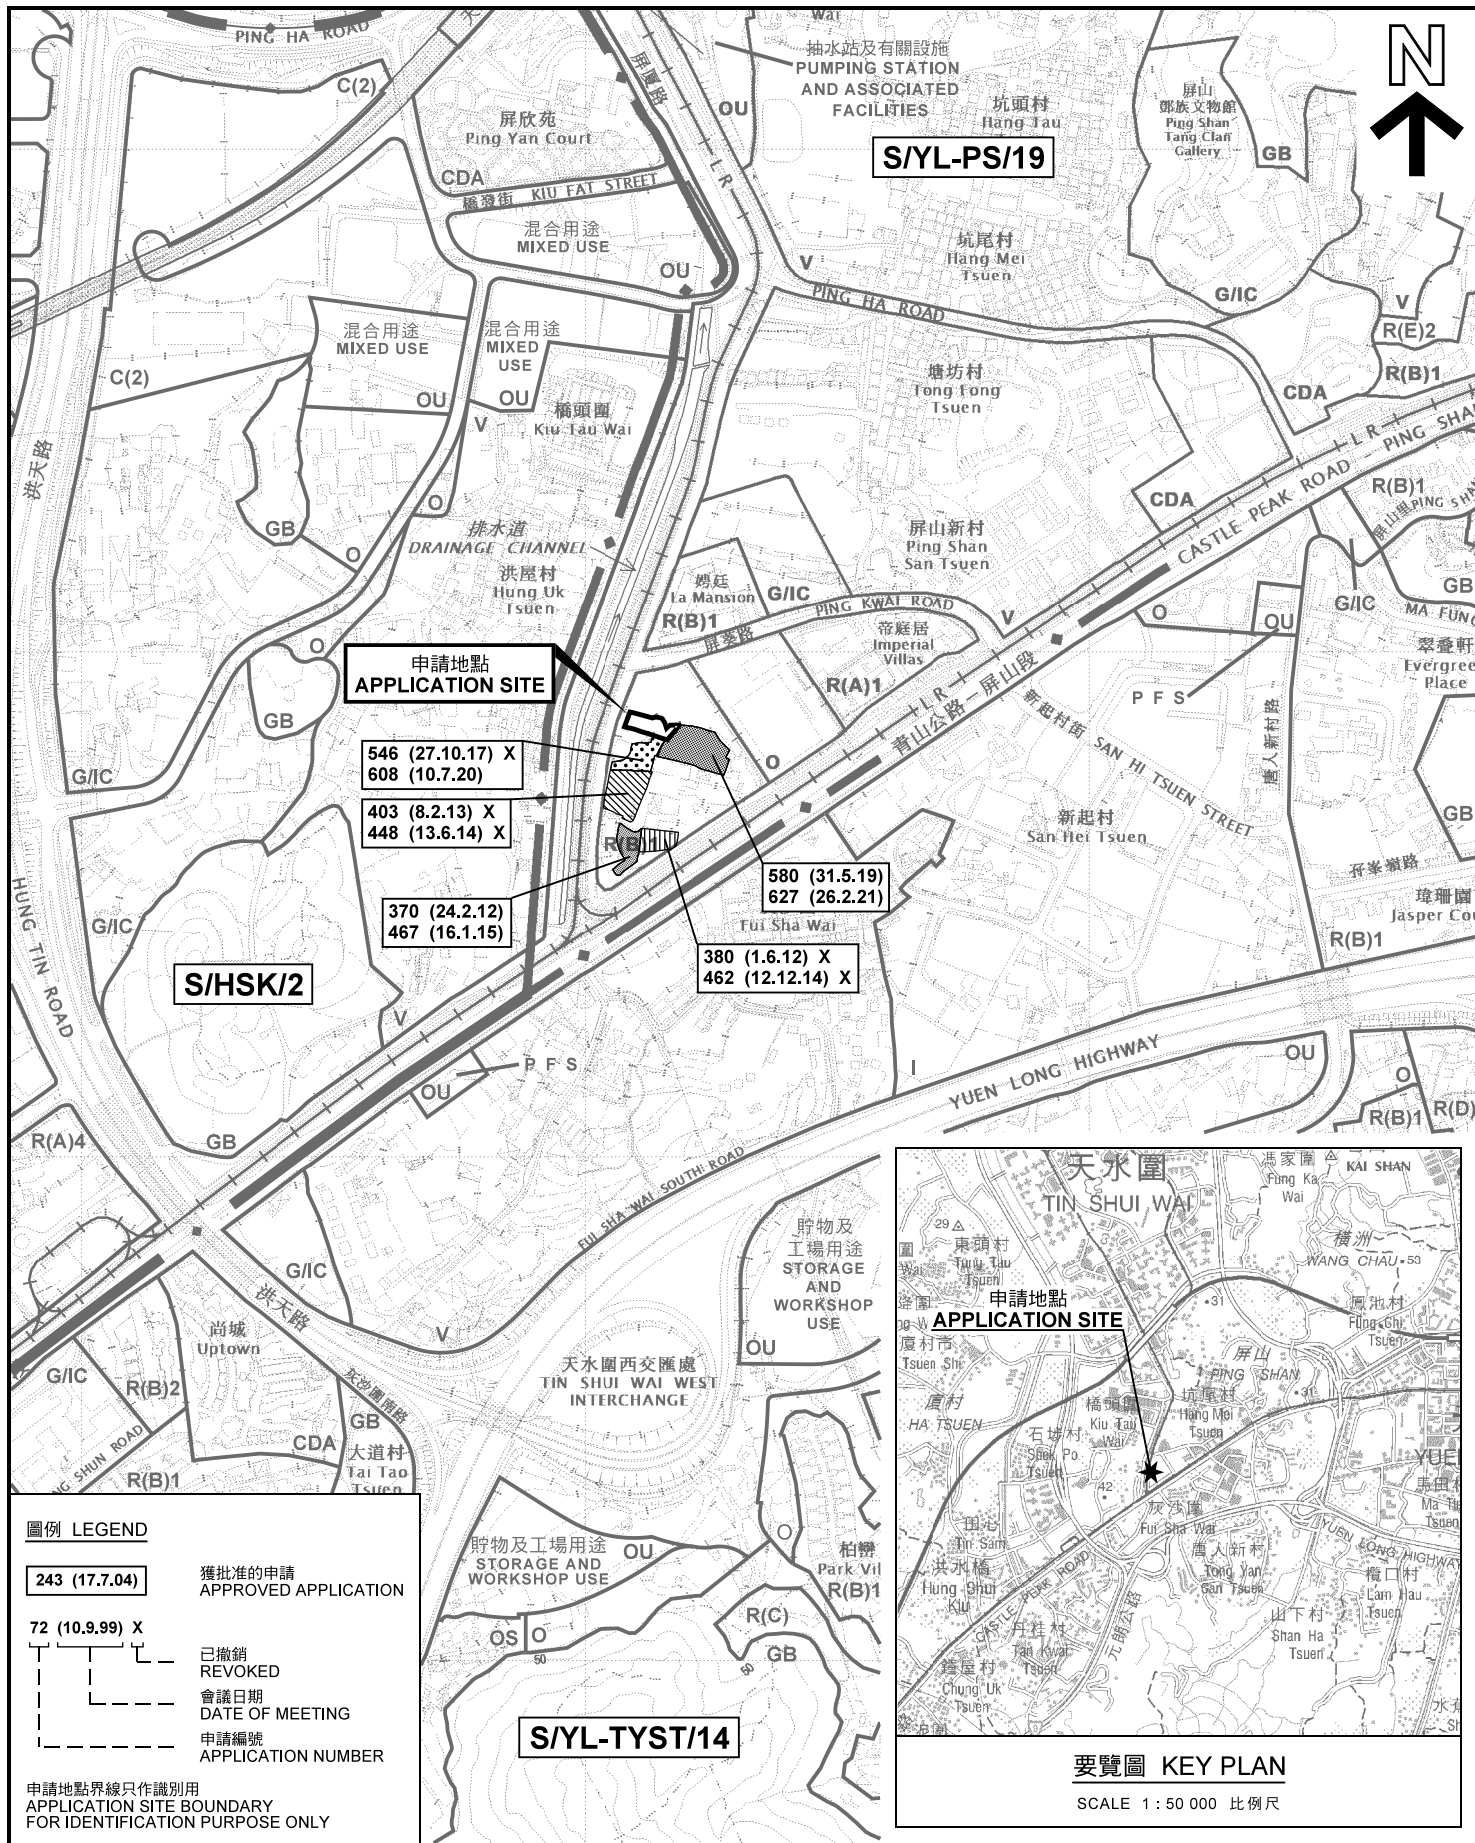

本摘要圖於2021年9月1日擬備，所根據的資料為於2021年5月7日展示的分區計劃大綱圖編號 S/YL-PS/19 EXTRACT PLAN PREPARED ON 1.9.2021 BASED ON OUTLINE ZONING PLAN No. S/YL-PS/19 EXHIBITED ON 7.5.2021	位置圖及同類申請 LOCATION PLAN WITH SIMILAR APPLICATIONS 臨時公眾停車場(私家車)(為期3年) 新界元朗屏山丈量約份第121約地段第123號(部分)及第124號餘段(部分) TEMPORARY PUBLIC VEHICLE PARK (PRIVATE CARS) FOR A PERIOD OF 3 YEARS LOTS 123 (PART) AND 124 RP (PART) IN D.D.121, PING SHAN, YUEN LONG, NEW TERRITORIES SCALE 1 : 7 500 比例尺 米 100 0 100 200 300 METRES	規劃署 PLANNING DEPARTMENT 參考編號 REFERENCE No. A/YL-PS/643 圖 PLAN A-1a
--	--	---

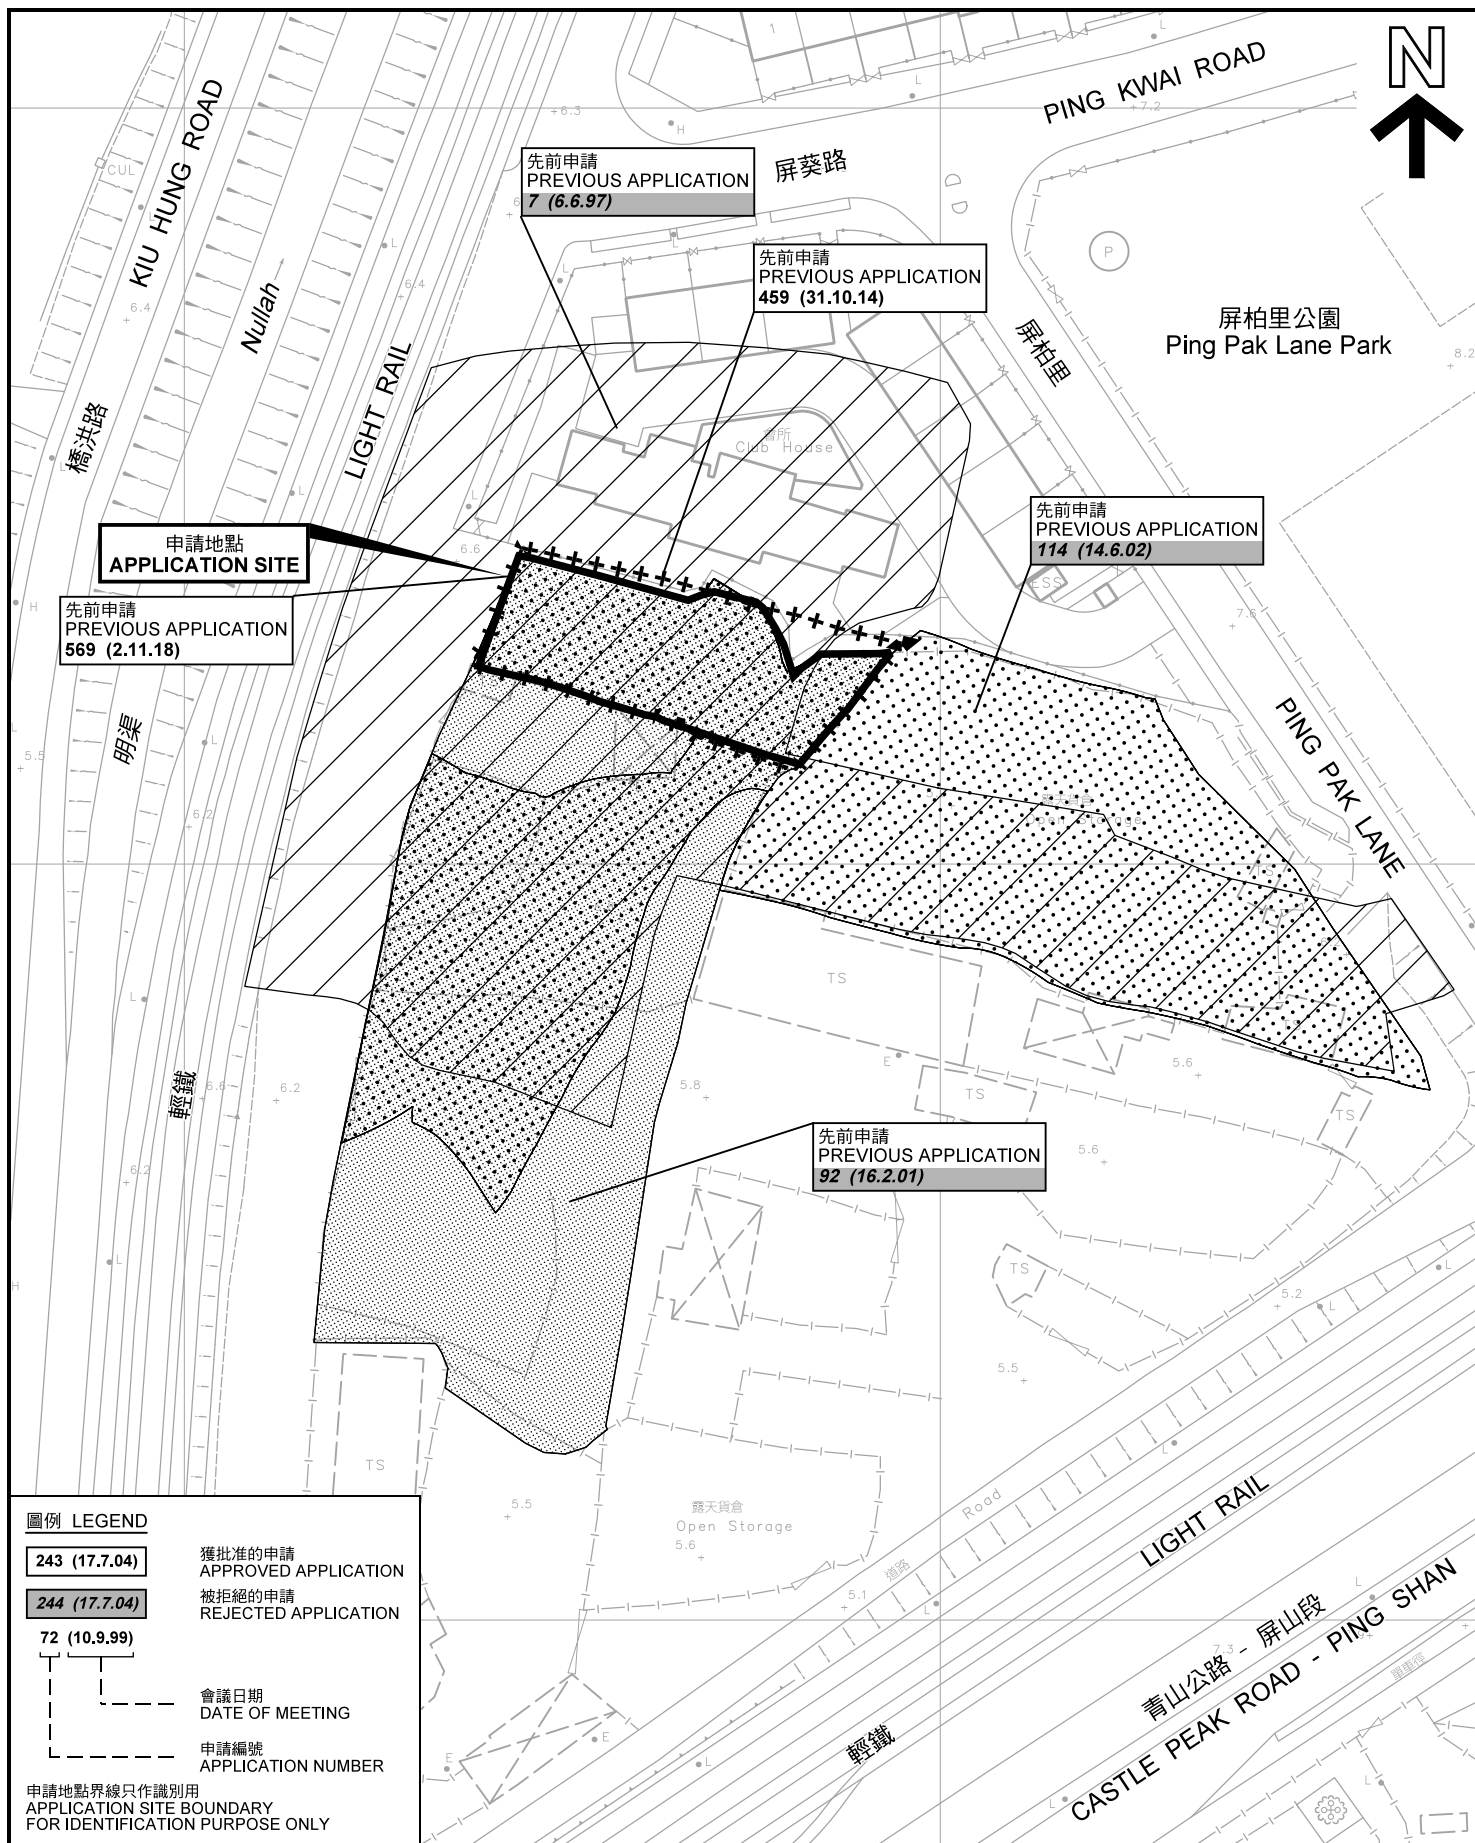

圖例 LEGEND

243 (17.7.04)

獲批准的申請
APPROVED APPLICATION

244 (17.7.04)

被拒絕的申請
REJECTED APPLICATION

72 (10.9.99)

會議日期
DATE OF MEETING

申請編號
APPLICATION NUMBER

申請地點界線只作識別用
APPLICATION SITE BOUNDARY
FOR IDENTIFICATION PURPOSE ONLY

先前申請圖 PREVIOUS APPLICATIONS PLAN

臨時公眾停車場(私家車)(為期3年)
新界元朗屏山丈量約份第121約地段第123號(部分)及第124號餘段(部分)
TEMPORARY PUBLIC VEHICLE PARK (PRIVATE CARS)
FOR A PERIOD OF 3 YEARS
LOTS 123 (PART) AND 124 RP (PART) IN D.D.121,
PING SHAN, YUEN LONG, NEW TERRITORIES

SCALE 1 : 1 000 比例尺

米 20 0 20 40 米
METRES

規劃署
PLANNING
DEPARTMENT



參考編號
REFERENCE No.
A/YL-PS/643

圖 PLAN
A-1b

申請地點
APPLICATION SITE



實地照片 SITE PHOTOS

臨時公眾停車場(私家車)(為期3年)
新界元朗屏山丈量約份第121約地段第123號(部分)及第124號餘段(部分)
TEMPORARY PUBLIC VEHICLE PARK (PRIVATE CARS)
FOR A PERIOD OF 3 YEARS
LOTS 123 (PART) AND 124 RP (PART) IN D.D.121,
PING SHAN, YUEN LONG, NEW TERRITORIES

規劃署
PLANNING
DEPARTMENT



參考編號
REFERENCE No.
A/YL-PS/643

圖 PLAN
A-4

本圖於2021年9月1日擬備，所根據的
資料為攝於2021年8月16日的實地照片
PLAN PREPARED ON 1.9.2021
BASED ON SITE PHOTOS
TAKEN ON 16.8.2021