


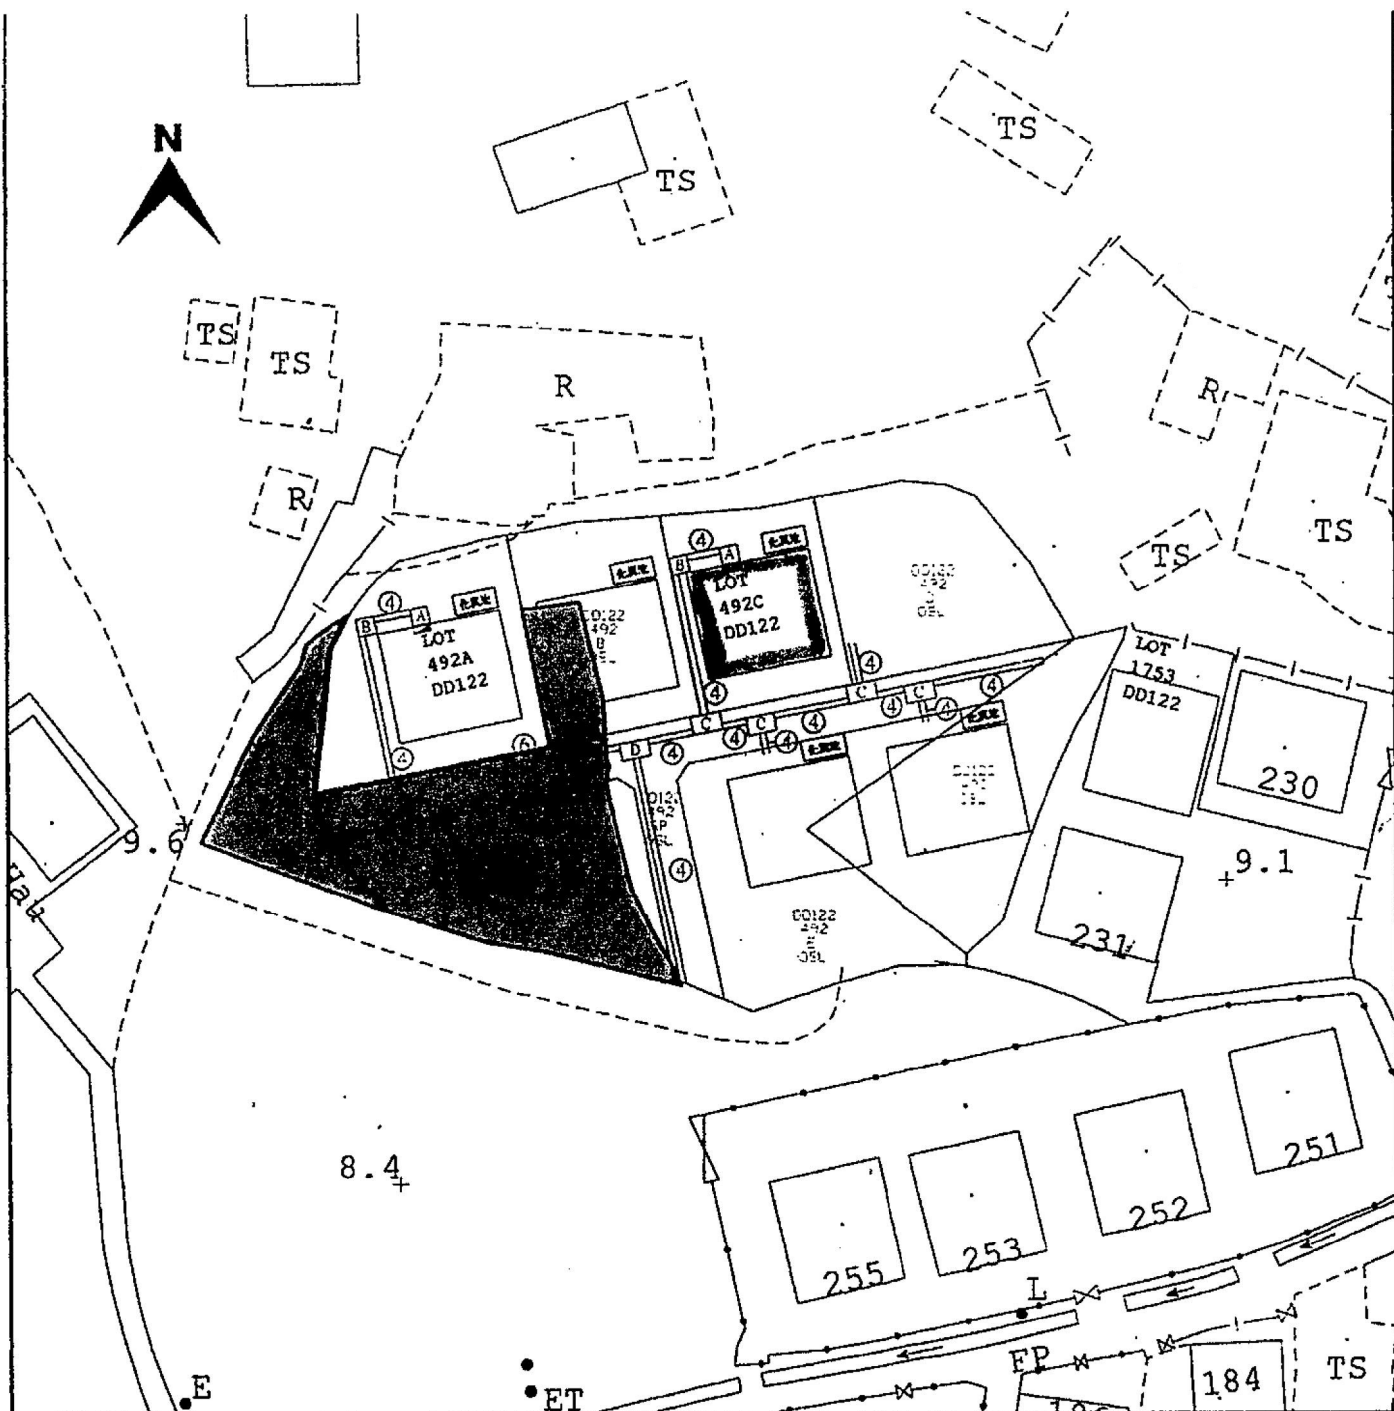

DRAW PIT DIMENSION

Ducts in 2 Layers

- A - 1200 mm x 1200 mm (NR-G-2008-038)
- B - 1200 mm x 1200 mm (NR-G-2008-062)
- C - 2000 mm x 1500 mm (NR-G-2008-063c)
- D - 2400 mm x 1500 mm (NR-G-2008-063d)

C/LP LEGEND

- Proposed Supply Point

WORKS REQUIRED FROM APPLICANT

- Ducts of 150mm Diameter with Nos. indicated.
- Draw Pit Refer to attached drawing(s) for details
- LV Pillar Refer to T/GEN/25500/D/E33/3035/01/-/A

SCALE: 1:500 (A4)

MAP NO.: 06NW08D

DRAWING NO. TM20160641


DATE 09-08-2016

以上圖則是申請範圍

(摘錄自申請人於 5. 8. 2021 呈交的申請書)
(Extract from Applicant's
Submission of 5.8.2021)

參考編號
REFERENCE No.
AYL-PS/644

繪圖 DRAWING
A-1

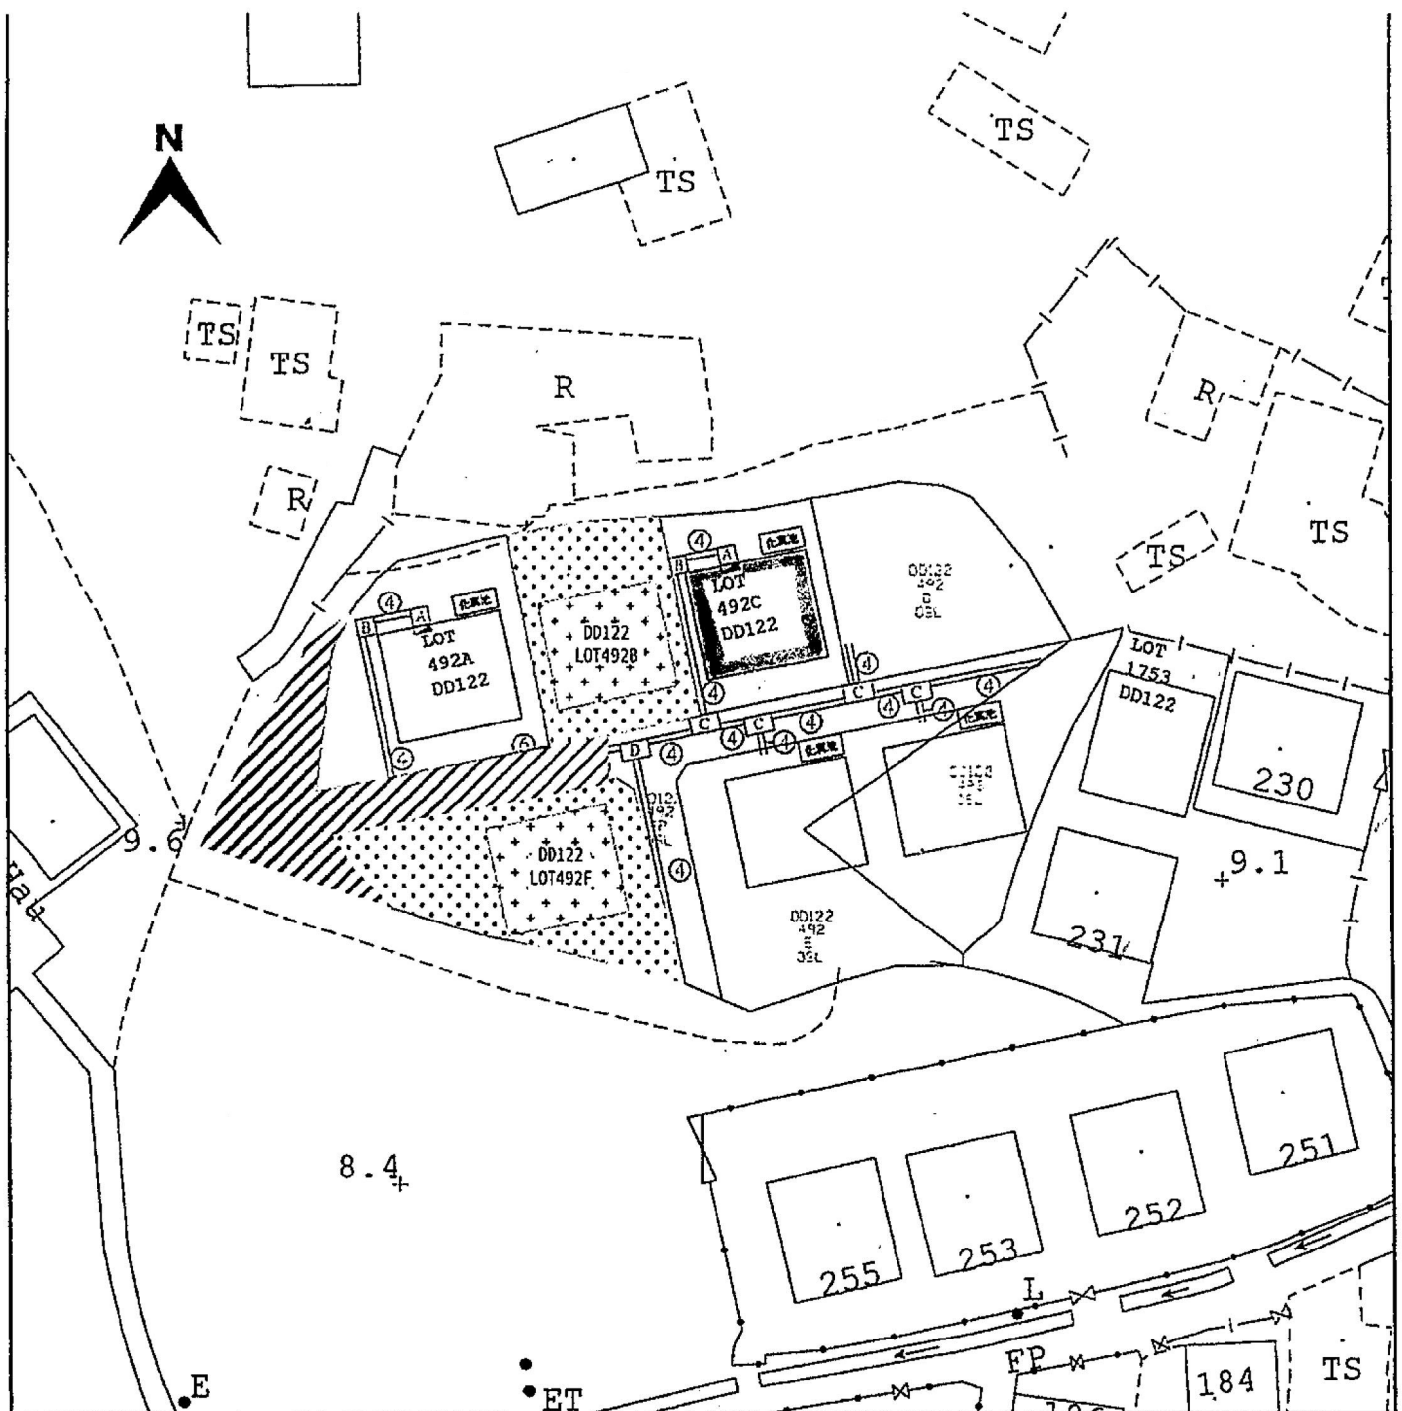

行人路
 屋範圍
 屋

DRAWING DIMENSION

Ducts in 2 Layers

- A - 1200 mm x 1200 mm (NR-G-2008-038)
- B - 1200 mm x 1200 mm (NR-G-2008-062)
- C - 2000 mm x 1500 mm (NR-G-2008-063c)
- D - 2400 mm x 1500 mm (NR-G-2008-063d)

CLP LEGEND

Proposed Supply Point

WORKS REQUIRED FROM APPLICANT

- Ducts of 150mm Diameter with Nos. indicated.
- Draw Pit Refer to attached drawing(s) for details
- LV Pillar Refer to T/GEN/25500/D/E33/3035/01/-/A

*以上圖則不代表申請圖則

SCALE: 1:500 (A4)

MAP NO.: 06NW08D


DRAWING NO. TM20160641


DATE 09-08-2016

(摘錄自申請人於 5. 8. 2021 呈交的申請書)
(Extract from Applicant's
Submission of 5.8.2021)

參考編號
REFERENCE No.
AYL-PS/644

繪圖 DRAWING
A-2

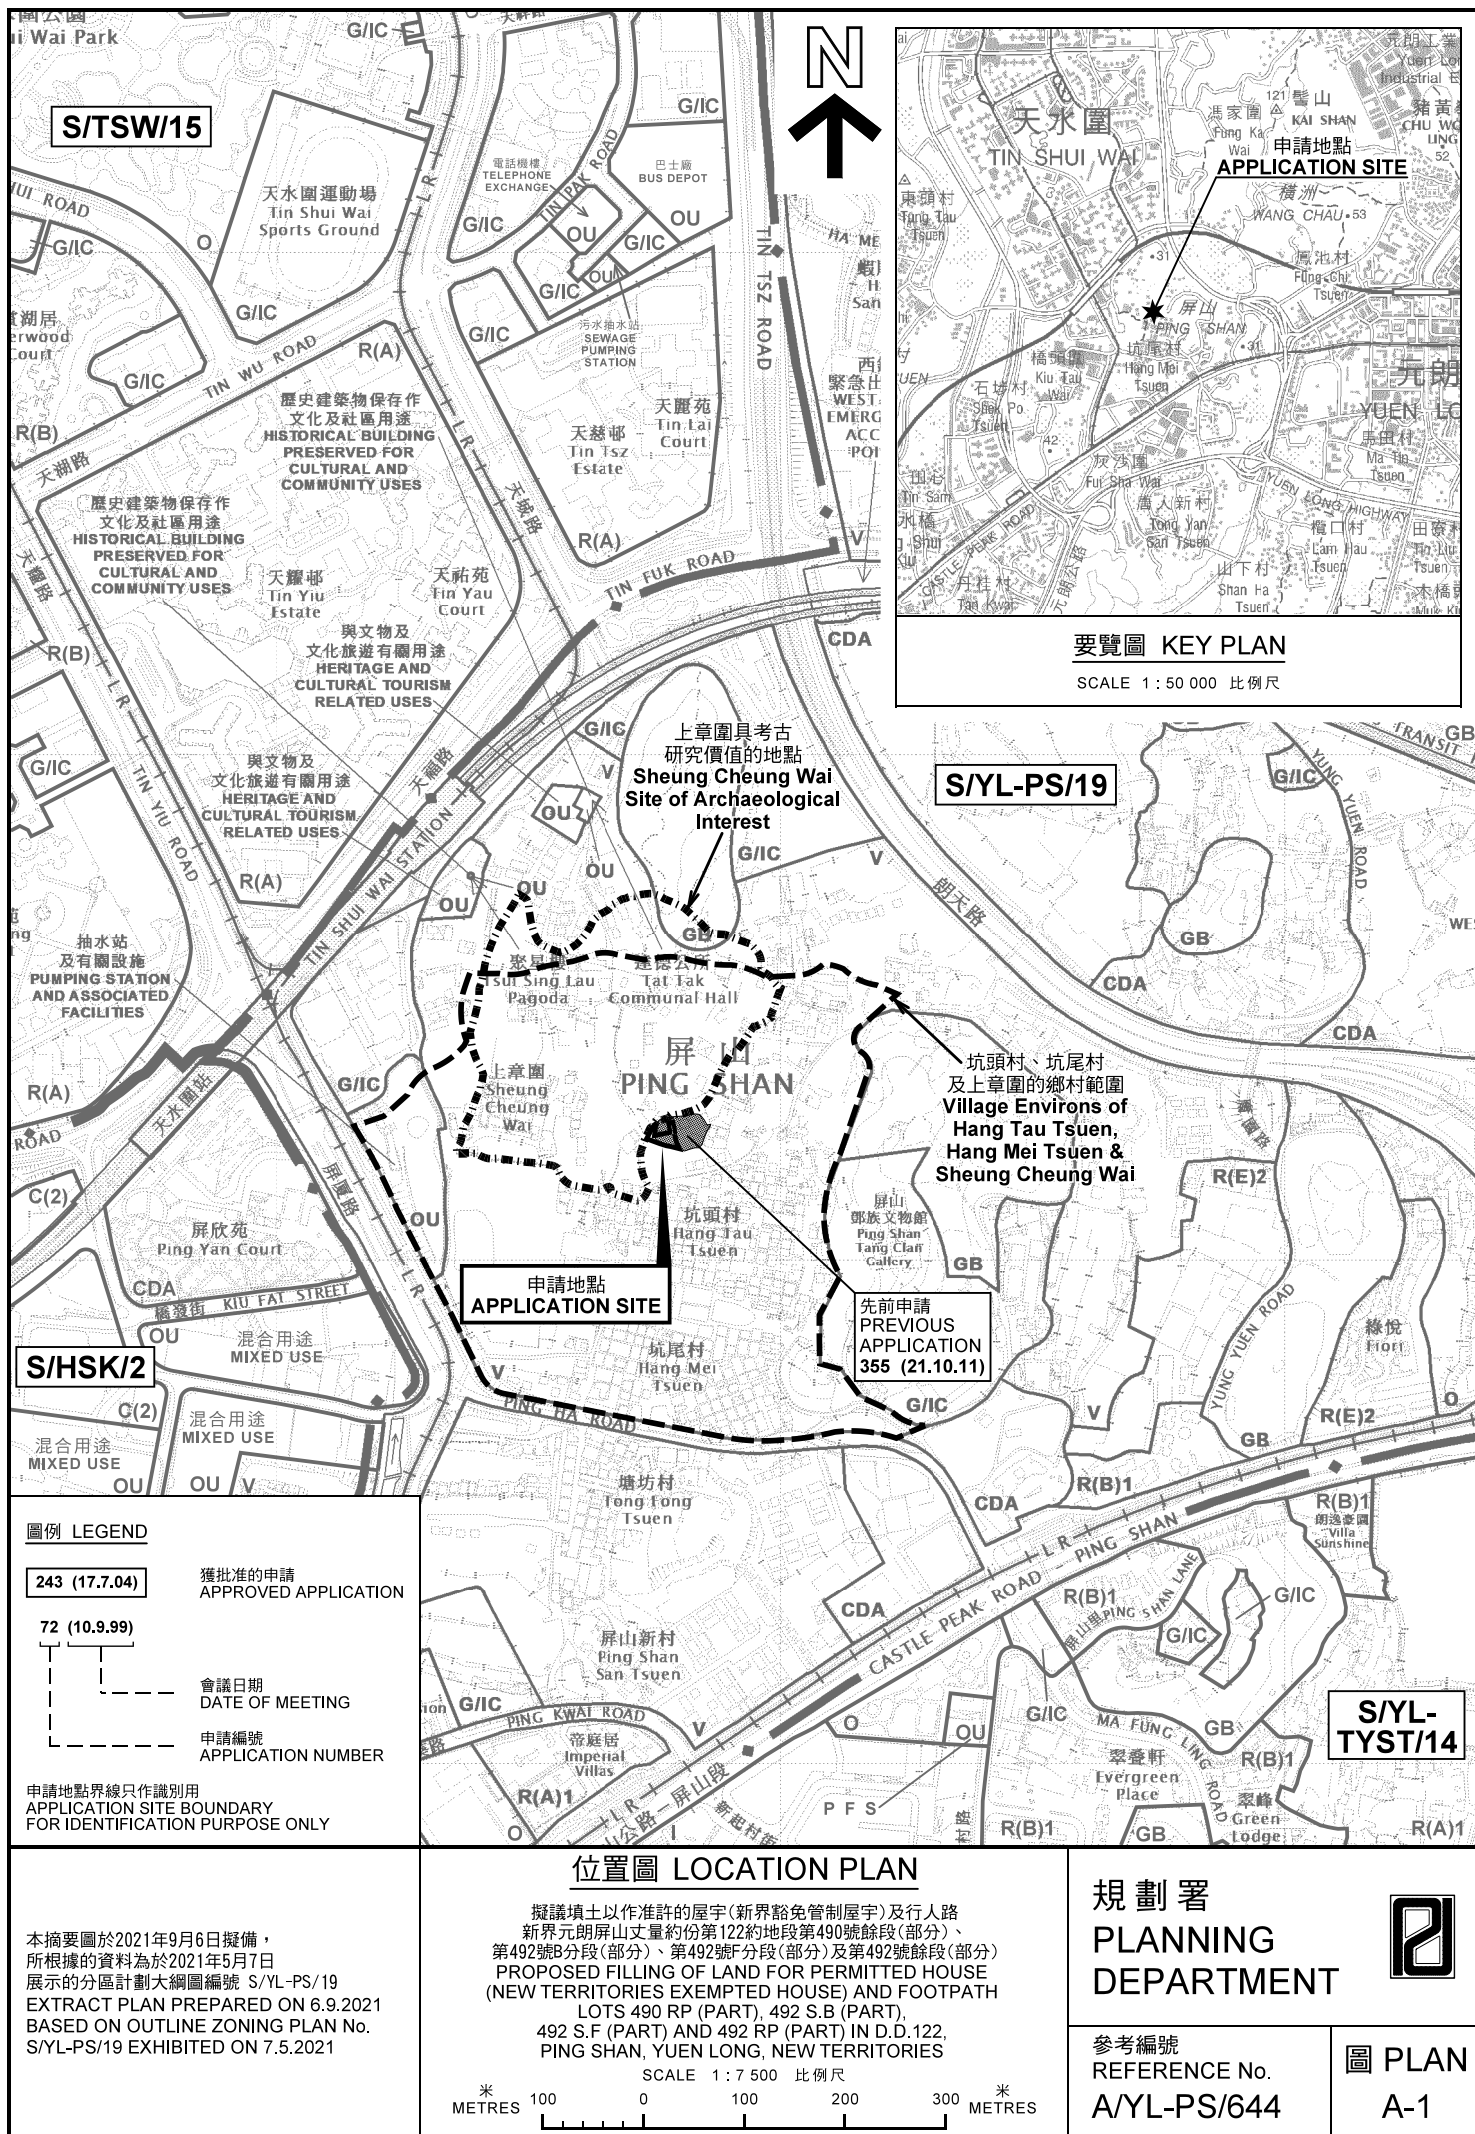

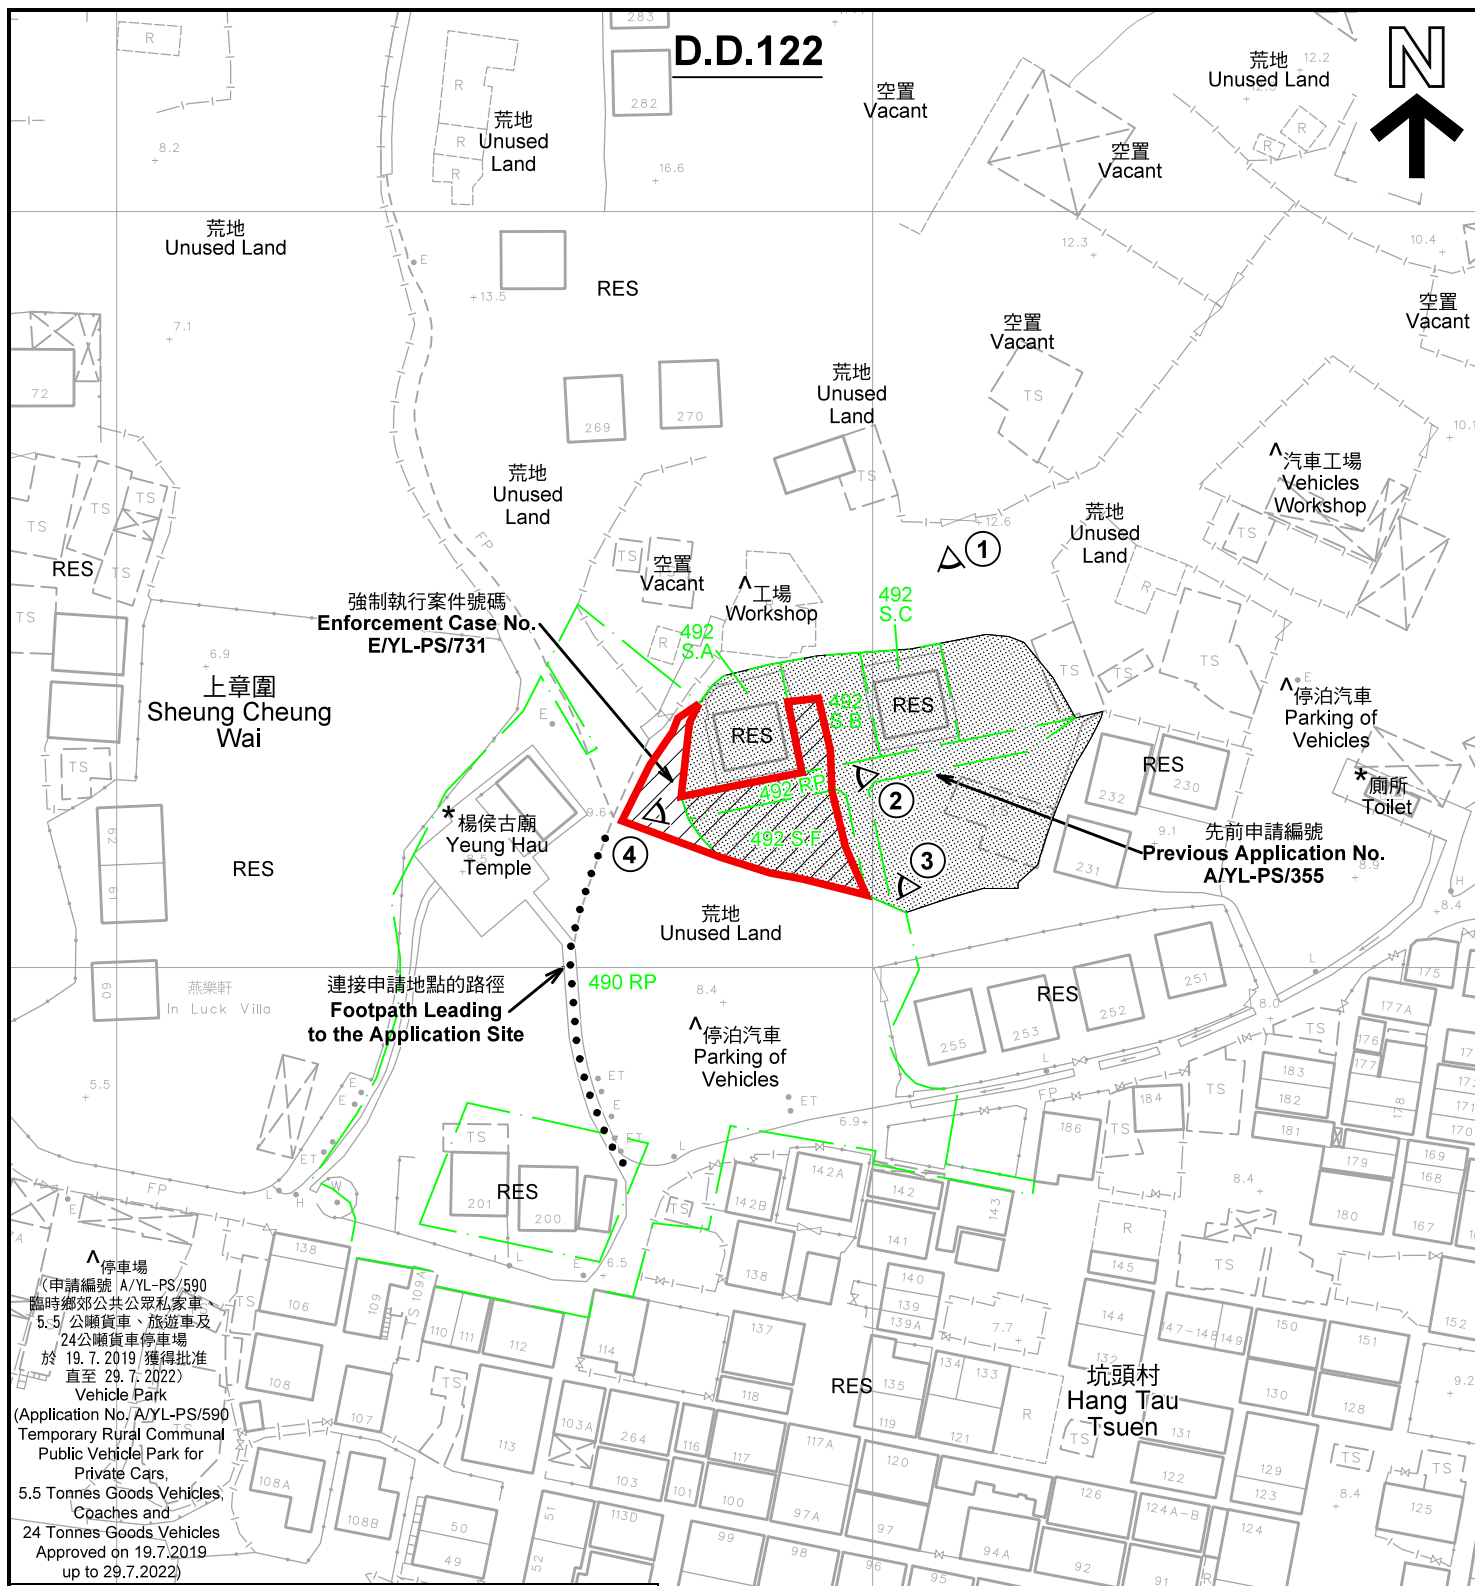

註釋 Notes:

- (1) 2021年8月13日勘測的土地用途
Land uses shown on this plan are in accordance with the land use survey conducted by the Planning Department on 13.8.2021
- (2) * 土地用途跟1993年7月7日勘測的土地用途一致
Indicates that the use is the same as that revealed by the land use survey conducted by the Planning Department on 7.7.1993
- (3) ^ 土地用途跟1993年7月7日勘測的土地用途有別
Indicates that the use is different from that revealed by the land use survey conducted by the Planning Department on 7.7.1993

圖例 LEGEND

- 申請地點(界線只作識別用)
APPLICATION SITE (BOUNDARY FOR IDENTIFICATION PURPOSE ONLY)
- V 鄉村式發展
VILLAGE TYPE DEVELOPMENT
- RES 住用構築物
RESIDENTIAL STRUCTURES
- ① 實地照片的觀景點
VIEWING POINT OF SITE PHOTO

平面圖 SITE PLAN

擬議填土以作准許的屋宇(新界豁免管制屋宇)及行人路
新界元朗屏山丈量約份第122約地段第490號餘段(部分)、
第492號B分段(部分)、第492號F分段(部分)及第492號餘段(部分)
PROPOSED FILLING OF LAND FOR PERMITTED HOUSE
(NEW TERRITORIES EXEMPTED HOUSE) AND FOOTPATH
LOTS 490 RP (PART), 492 S.B (PART),
492 S.F (PART) AND 492 RP (PART) IN D.D.122,
PING SHAN, YUEN LONG, NEW TERRITORIES

SCALE 1:1 000 比例尺

米 20 0 20 40 米
METRES


規劃署
PLANNING
DEPARTMENT



參考編號
REFERENCE No.
A/YL-PS/644

圖 PLAN
A-2

本摘要圖於2021年9月14日擬備，所根據的
資料為測量圖編號 6-NW-8B 及 6-NW-8D
EXTRACT PLAN PREPARED ON 14.9.2021
BASED ON SURVEY SHEETS No.
6-NW-8B & 6-NW-8D

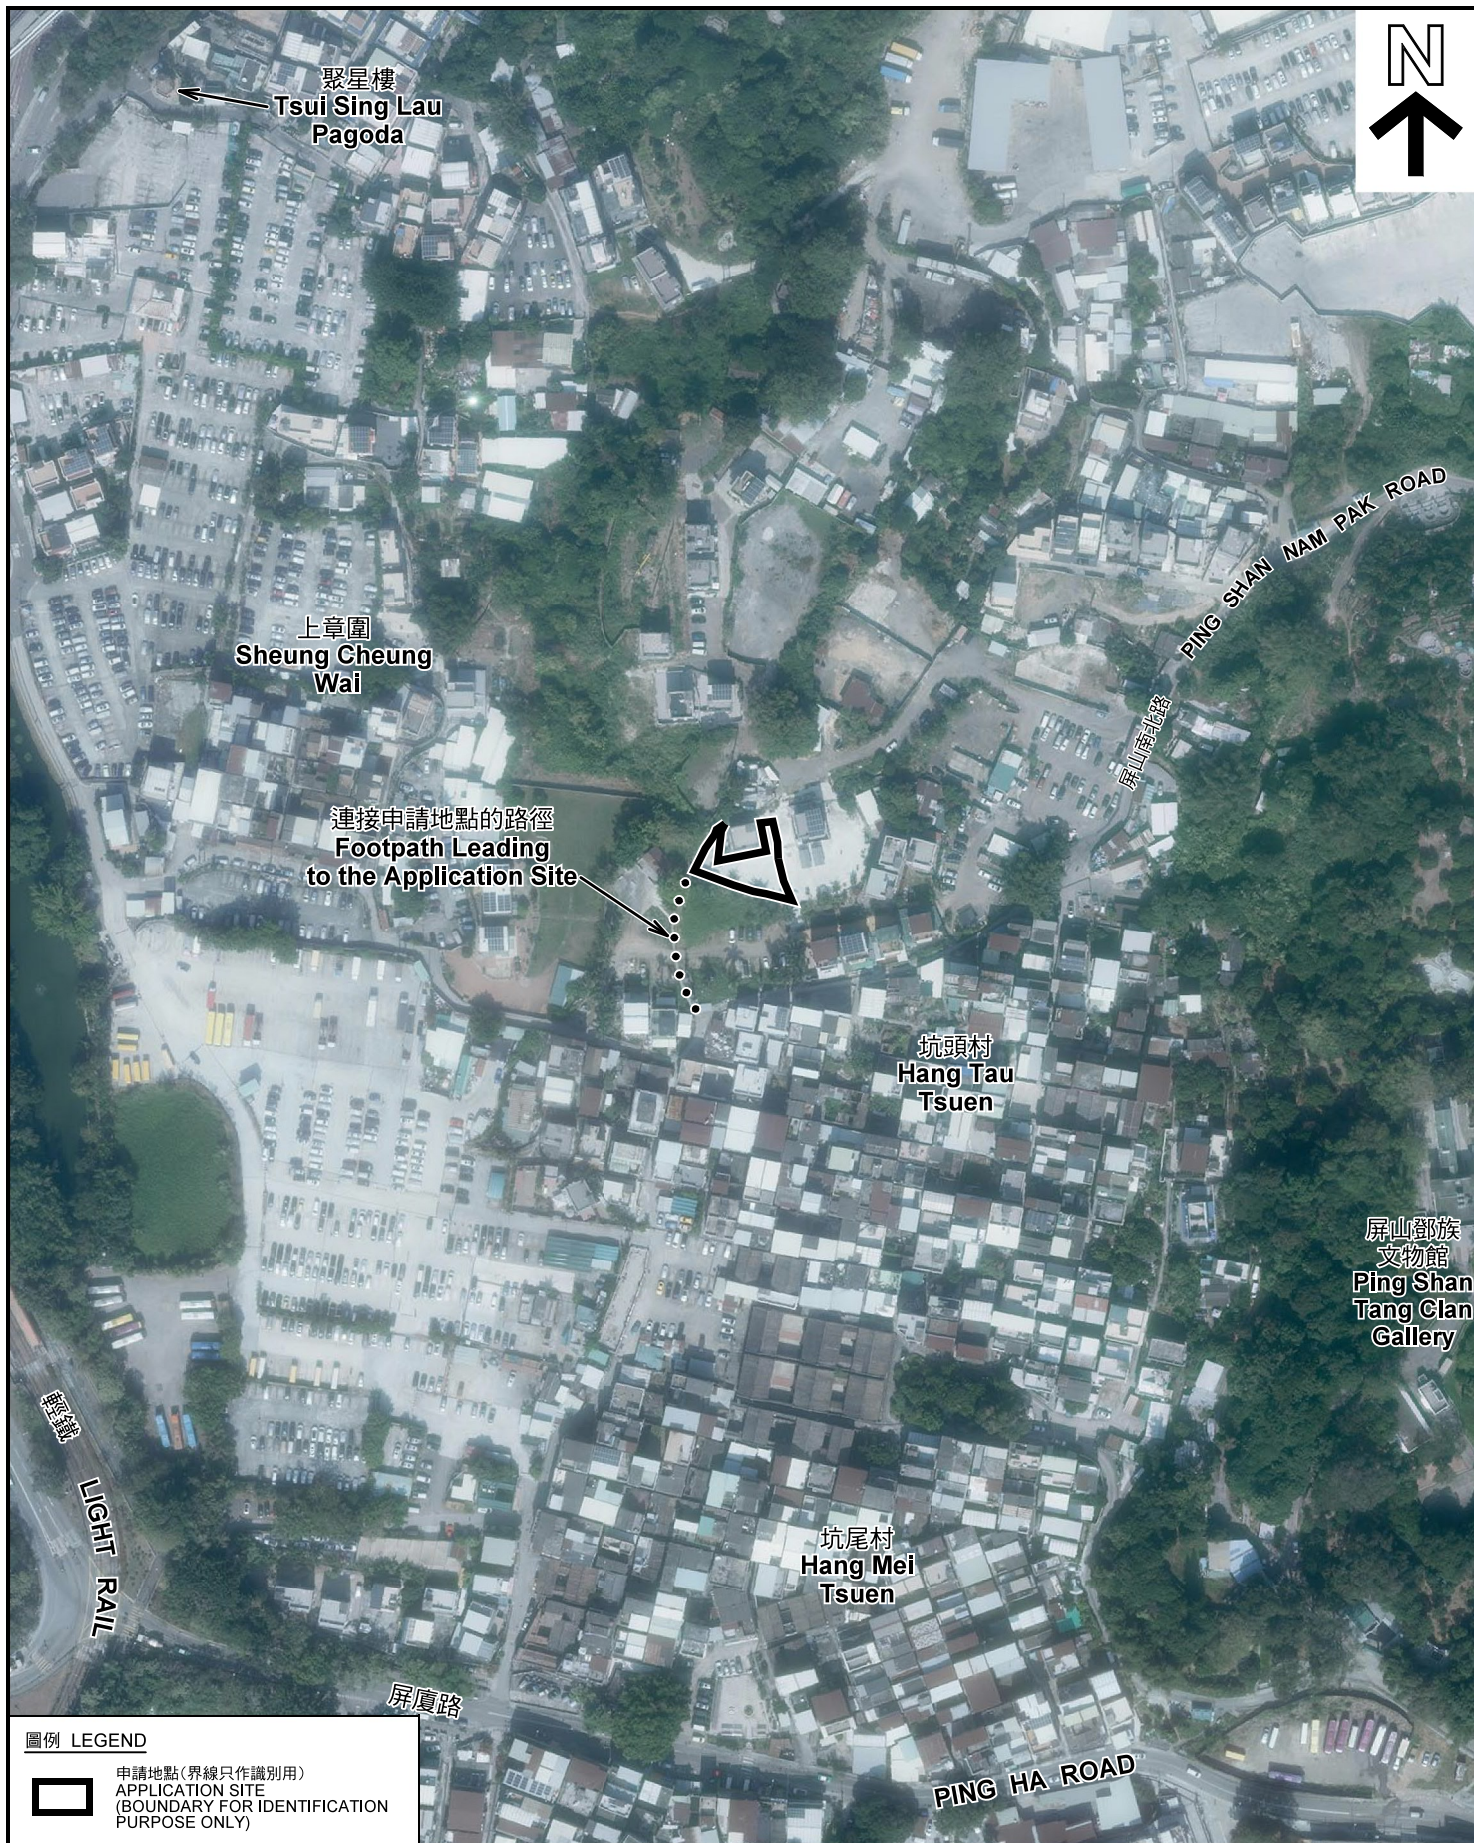

圖例 LEGEND



申請地點(界線只作識別用)
APPLICATION SITE
(BOUNDARY FOR IDENTIFICATION
PURPOSE ONLY)

本摘要圖於2021年9月9日擬備，所根據的資料為地政總署於2020年11月25日拍得的航攝照片編號 E105593C
EXTRACT PLAN PREPARED ON 9.9.2021
BASED ON AERIAL PHOTO No.
E105593C TAKEN ON 25.11.2020
BY LANDS DEPARTMENT

航攝照片 AERIAL PHOTO

擬議填土以作准許的屋宇(新界豁免管制屋宇)及行人路
新界元朗屏山丈量約份第122約地段第490號餘段(部分)、
第492號B分段(部分)、第492號F分段(部分)及第492號餘段(部分)
PROPOSED FILLING OF LAND FOR PERMITTED HOUSE
(NEW TERRITORIES EXEMPTED HOUSE) AND FOOTPATH
LOTS 490 RP (PART), 492 S.B (PART),
492 S.F (PART) AND 492 RP (PART) IN D.D.122,
PING SHAN, YUEN LONG, NEW TERRITORIES

規劃署
PLANNING
DEPARTMENT



參考編號
REFERENCE No.
A/YL-PS/644

圖 PLAN
A-3

申請地點
APPLICATION SITE



申請地點界線只作識別用 APPLICATION SITE BOUNDARY FOR IDENTIFICATION PURPOSE ONLY

實地照片 SITE PHOTOS

擬議填土以作准許的屋宇(新界豁免管制屋宇)及行人路
新界元朗屏山丈量約份第122約地段第490號餘段(部分)、
第492號B分段(部分)、第492號F分段(部分)及第492號餘段(部分)
PROPOSED FILLING OF LAND FOR PERMITTED HOUSE
(NEW TERRITORIES EXEMPTED HOUSE) AND FOOTPATH
LOTS 490 RP (PART), 492 S.B (PART),
492 S.F (PART) AND 492 RP (PART) IN D.D.122,
PING SHAN, YUEN LONG, NEW TERRITORIES

規 劃 署
PLANNING
DEPARTMENT



參考編號
REFERENCE No.
A/YL-PS/644

圖 PLAN
A-4a

本圖於2021年9月2日擬備，所根據的
資料為攝於2021年8月13日的實地照片
PLAN PREPARED ON 2.9.2021
BASED ON SITE PHOTOS
TAKEN ON 13.8.2021



申請地點界線只作識別用 APPLICATION SITE BOUNDARY FOR IDENTIFICATION PURPOSE ONLY

實地照片 SITE PHOTOS

本圖於2021年9月2日擬備，所根據的資料為攝於2021年8月13日的實地照片
PLAN PREPARED ON 2.9.2021
BASED ON SITE PHOTOS
TAKEN ON 13.8.2021

擬議填土以作准許的屋宇(新界豁免管制屋宇)及行人路
新界元朗屏山丈量約份第122約地段第490號餘段(部分)、
第492號B分段(部分)、第492號F分段(部分)及第492號餘段(部分)
PROPOSED FILLING OF LAND FOR PERMITTED HOUSE
(NEW TERRITORIES EXEMPTED HOUSE) AND FOOTPATH
LOTS 490 RP (PART), 492 S.B (PART),
492 S.F (PART) AND 492 RP (PART) IN D.D.122,
PING SHAN, YUEN LONG, NEW TERRITORIES

規劃署
PLANNING
DEPARTMENT



參考編號
REFERENCE No.
A/YL-PS/644

圖 PLAN
A-4b