


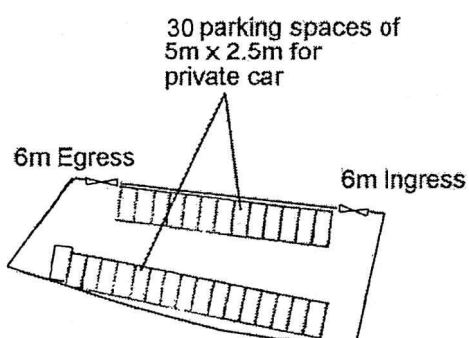

Project 項目名稱: Proposed Temporary Public Vehicle Park for Private Car for a Period of 3 Years at Lot 9 S.B RP (Part) in D.D. 121, Ping Shan, Yuen Long, N.T.	Drawing Title 圖目: Proposed Layout Plan	Remarks 備註:
	Drawing No. 圖號: Figure 3	

Scale 比例: 1:1000

(摘錄自申請人於 6. 8. 2021 呈交的申請書)
(Extract from Applicant's Submission of 6.8.2021)

參考編號
REFERENCE No.
AYL-PS/645

繪圖 DRAWING
A-2



Project 項目名稱:

Proposed Temporary Public Vehicle Park for Private Car for a Period of 3 Years at Lot 9 S.B RP (Part) in D.D. 121, Ping Shan, Yuen Long, N.T.

Drawing Title 圖目:

As-built Drainage Plan

Drawing No. 圖號:


Figure 4

Remarks 備註:

- ☐ Existing catchpit
- $\leftarrow$ Flow of surface runoff
- +5.0 Level (in mPD)
- ☒ External catchment

Scale 比例:

1:1000

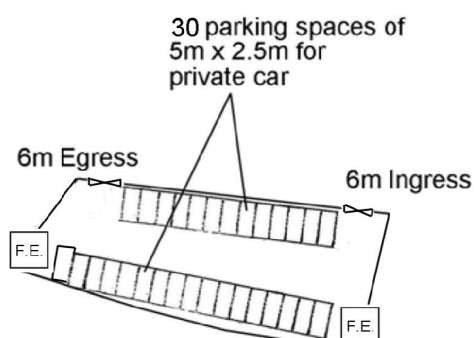


Project 項目名稱: Proposed Temporary Public Vehicle Park for Private Car for a Period of 3 Years at Lot 9 S.B RP (Part) in D.D. 121, Ping Shan, Yuen Long, N.T.	Drawing Title 圖目: Proposed Fire Service Installations Plan	Remarks 備註:  5kg carbon dioxide fire extinguisher
	Drawing No. 圖號: Figure 1	Scale 比例: — 1:1000 —

(摘錄自申請人於 16. 8. 2021 呈交的進一步資料)
(Extract from Applicant's Further Information Submitted on 16.8.2021)

參考編號
REFERENCE No.
A/YL-PS/645

繪圖 DRAWING
A-5

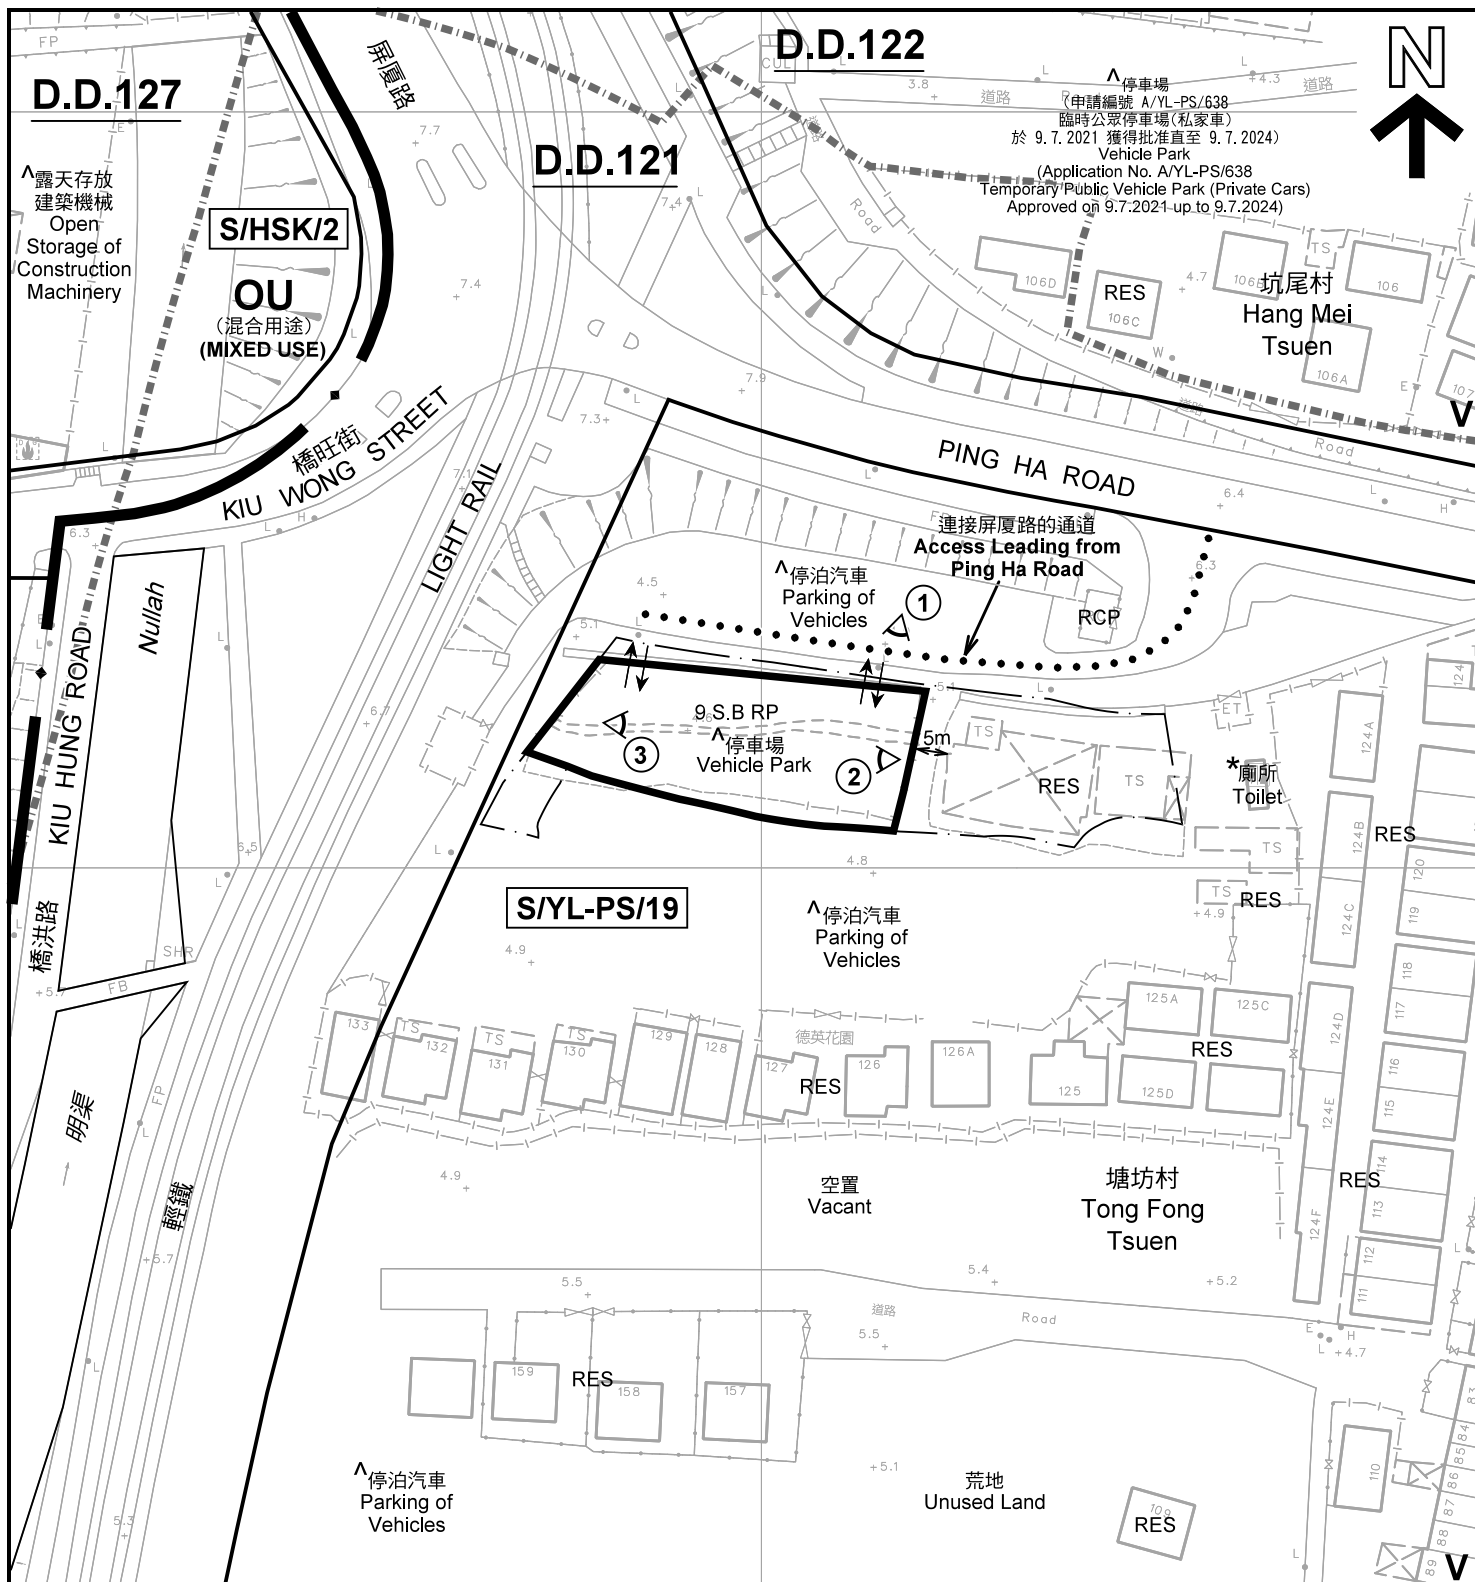

註釋 Notes :

- (1) 2021年8月13日勘測的土地用途
Land uses shown on this plan are in accordance with the land use survey conducted by the Planning Department on 13.8.2021
- (2) * 土地用途跟1993年6月22日勘測的土地用途一致
Indicates that the use is the same as that revealed by the land use survey conducted by the Planning Department on 22.6.1993
- (3) ^ 土地用途跟1993年6月22日勘測的土地用途有別
Indicates that the use is different from that revealed by the land use survey conducted by the Planning Department on 22.6.1993

圖例 LEGEND

- | | | | |
|--|--|-----|---|
| | 申請地點(界線只作識別用)
APPLICATION SITE
(BOUNDARY FOR IDENTIFICATION
PURPOSE ONLY) | RCP | 垃圾收集站
REFUSE COLLECTION POINT |
| | 鄉村式發展
VILLAGE TYPE DEVELOPMENT | | 實地照片的觀景點
VIEWING POINT OF SITE PHOTO |
| | 其他指定用途
OTHER SPECIFIED USES | | 丈量約份界線
D.D. BOUNDARY |
| | 住用構築物
RESIDENTIAL STRUCTURES | | 入口/出口
INGRESS / EGRESS |

平面圖 SITE PLAN

臨時公眾停車場(私家車)的規劃許可續期(為期3年)
新界元朗屏山丈量約份第121約地段第9號B分段餘段(部分)
RENEWAL OF PLANNING APPROVAL FOR
TEMPORARY PUBLIC VEHICLE PARK (PRIVATE CARS)
FOR A PERIOD OF 3 YEARS
LOT 9 S.B RP (PART) IN D.D.121,
PING SHAN, YUEN LONG, NEW TERRITORIES

SCALE 1 : 1 000 比例尺

米 20 0 20 40 米
METRES

規劃署
PLANNING
DEPARTMENT



參考編號
REFERENCE No.
A/YL-PS/645

圖 PLAN
A-2

本摘要圖於2021年9月13日擬備，所根據的資料為測量圖編號 6-NW-8C 及 6-NW-8D
EXTRACT PLAN PREPARED ON 13.9.2021
BASED ON SURVEY SHEETS No.
6-NW-8C & 6-NW-8D



圖例 LEGEND



申請地點(界線只作識別用)
APPLICATION SITE
(BOUNDARY FOR IDENTIFICATION
PURPOSE ONLY)

本摘要圖於2021年9月13日擬備，所根據的資料為地政總署於2020年11月25日拍得的航攝照片編號 E105595C
EXTRACT PLAN PREPARED ON 13.9.2021
BASED ON AERIAL PHOTO No.
E105595C TAKEN ON 25.11.2020
BY LANDS DEPARTMENT

航攝照片 AERIAL PHOTO

臨時公眾停車場(私家車)的規劃許可續期(為期3年)
新界元朗屏山丈量約份第121約地段第9號B分段餘段(部分)
RENEWAL OF PLANNING APPROVAL FOR
TEMPORARY PUBLIC VEHICLE PARK (PRIVATE CARS)
FOR A PERIOD OF 3 YEARS
LOT 9 S.B RP (PART) IN D.D.121,
PING SHAN, YUEN LONG, NEW TERRITORIES

規劃署
PLANNING
DEPARTMENT



參考編號
REFERENCE No.
A/YL-PS/645


圖 PLAN
A-3



1

申請地點
APPLICATION SITE

連接屏廈路的通道
Access Leading from
Ping Ha Road

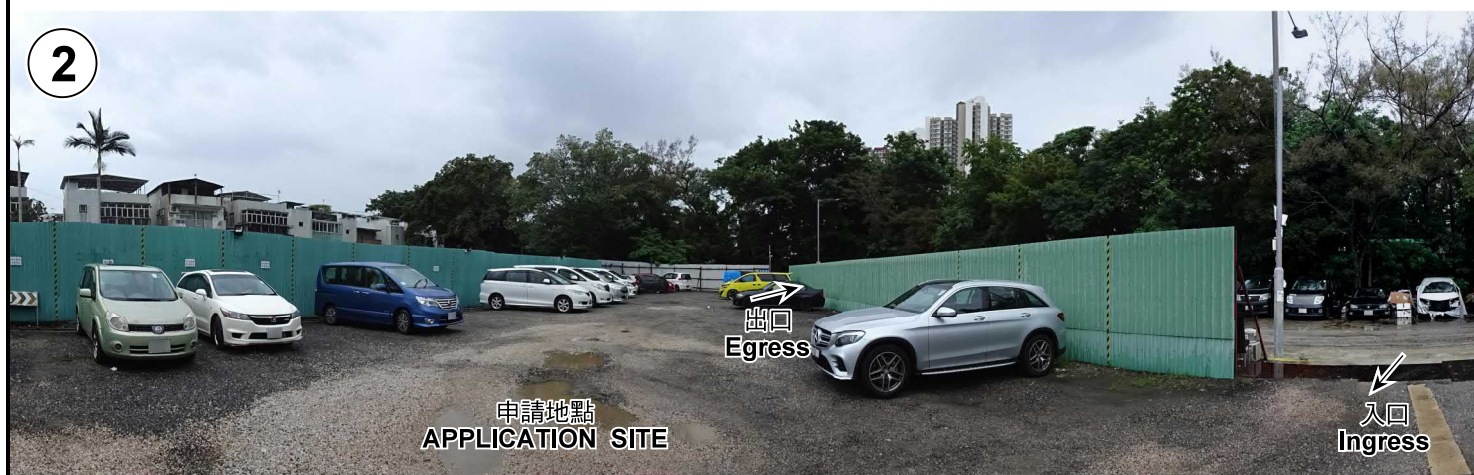

2

申請地點
APPLICATION SITE

出口
Egress

入口
Ingress



3

申請地點
APPLICATION SITE

實地照片 SITE PHOTOS

臨時公眾停車場(私家車)的規劃許可續期(為期3年)
新界元朗屏山丈量約份第121約地段第9號B分段餘段(部分)
RENEWAL OF PLANNING APPROVAL FOR
TEMPORARY PUBLIC VEHICLE PARK (PRIVATE CARS)
FOR A PERIOD OF 3 YEARS
LOT 9 S.B RP (PART) IN D.D.121,
PING SHAN, YUEN LONG, NEW TERRITORIES

規劃署
PLANNING
DEPARTMENT



參考編號
REFERENCE No.
A/YL-PS/645

圖 PLAN
A-4

本圖於2021年9月13日擬備，所根據的資料為攝於2021年8月13日的實地照片
PLAN PREPARED ON 13.9.2021
BASED ON SITE PHOTOS TAKEN ON 13.8.2021