


N

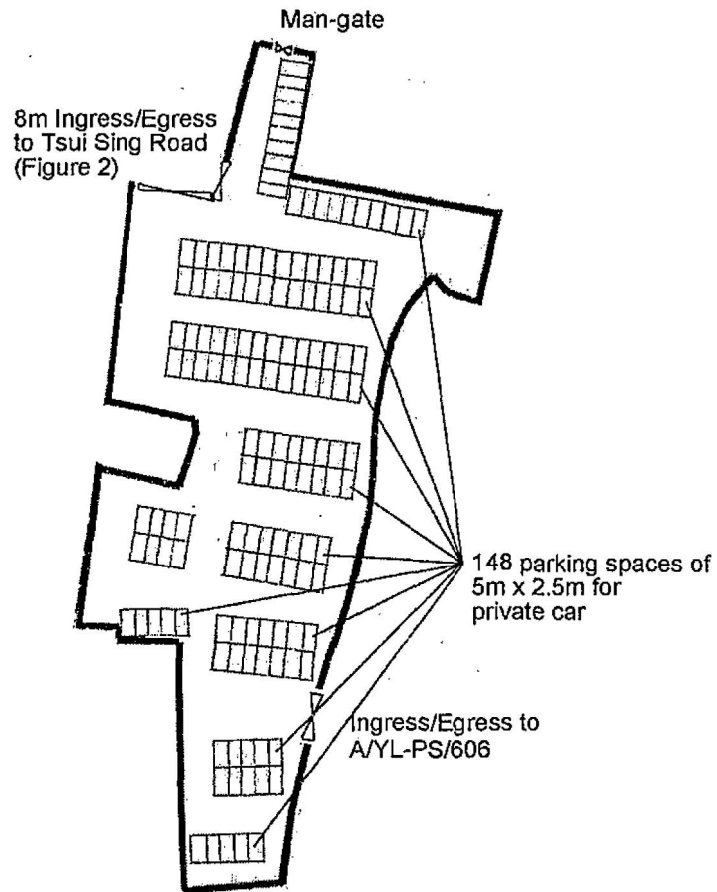

Project 項目名稱:

Proposed Temporary Public Vehicle Park for Private Car for a Period of 3 Years at Lots 390 (Part), 392 (Part), 403 RP (Part), 404 (Part) in D.D. 122 and Adjoining Government Land, Sheung Cheung Wai, Ping Shan, Yuen Long, N.T.

Drawing Title 圖目:

Proposed Layout Plan

Remarks 備註:

Drawing No. 圖號:

Figure 3

Scale 比例:


~~1:1000~~

(摘錄自申請人於 1. 3. 2022 呈交的申請書)
(Extract from Applicant's
Submission of 1.3.2022)

參考編號
REFERENCE No.
A/YL-PS/657

繪圖 DRAWING
A-1

N

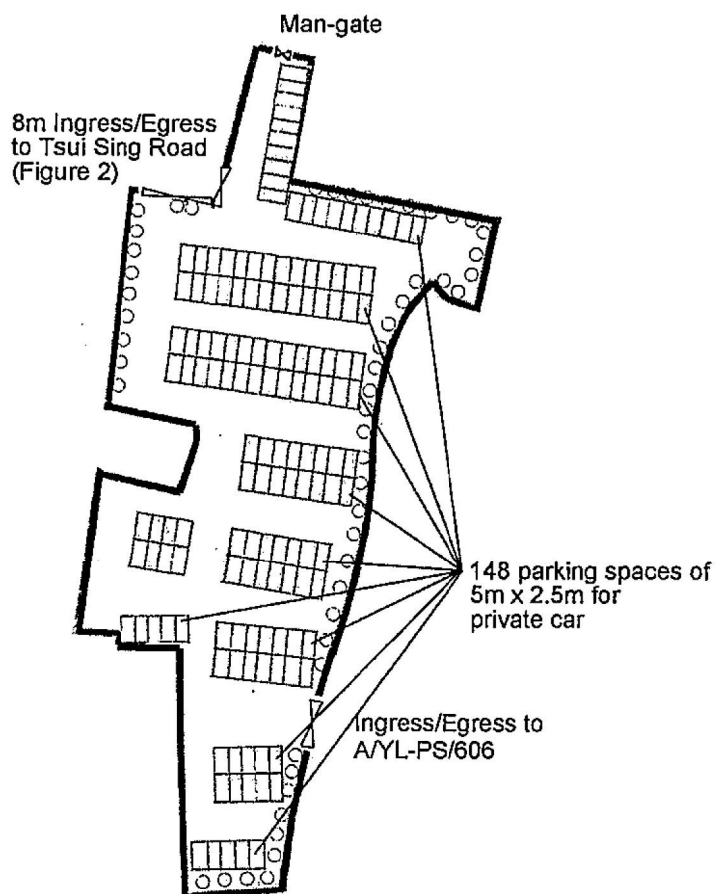

Tree	Approximate Height	Spacing	Quantity
○ Existing trees to be preserved	About 3m to 4m	3m	52

Project 項目名稱:

Proposed Temporary Public Vehicle Park for Private Car for a Period of 3 Years at Lots 390 (Part), 392 (Part), 403 RP (Part), 404 (Part) in D.D. 122 and Adjoining Government Land, Sheung Cheung Wai, Ping Shan, Yuen Long, N.T.

Drawing Title 圖目:

Proposed Landscape & Tree Preservation Plan

Drawing No. 圖號:

Figure 4

Remarks 備註:


Scale 比例:

~~1:1000~~

(摘錄自申請人於 1.3.2022 呈交的申請書)
(Extract from Applicant's Submission of 1.3.2022)

參考編號
REFERENCE No.
A/YL-PS/657

繪圖 DRAWING
A-2

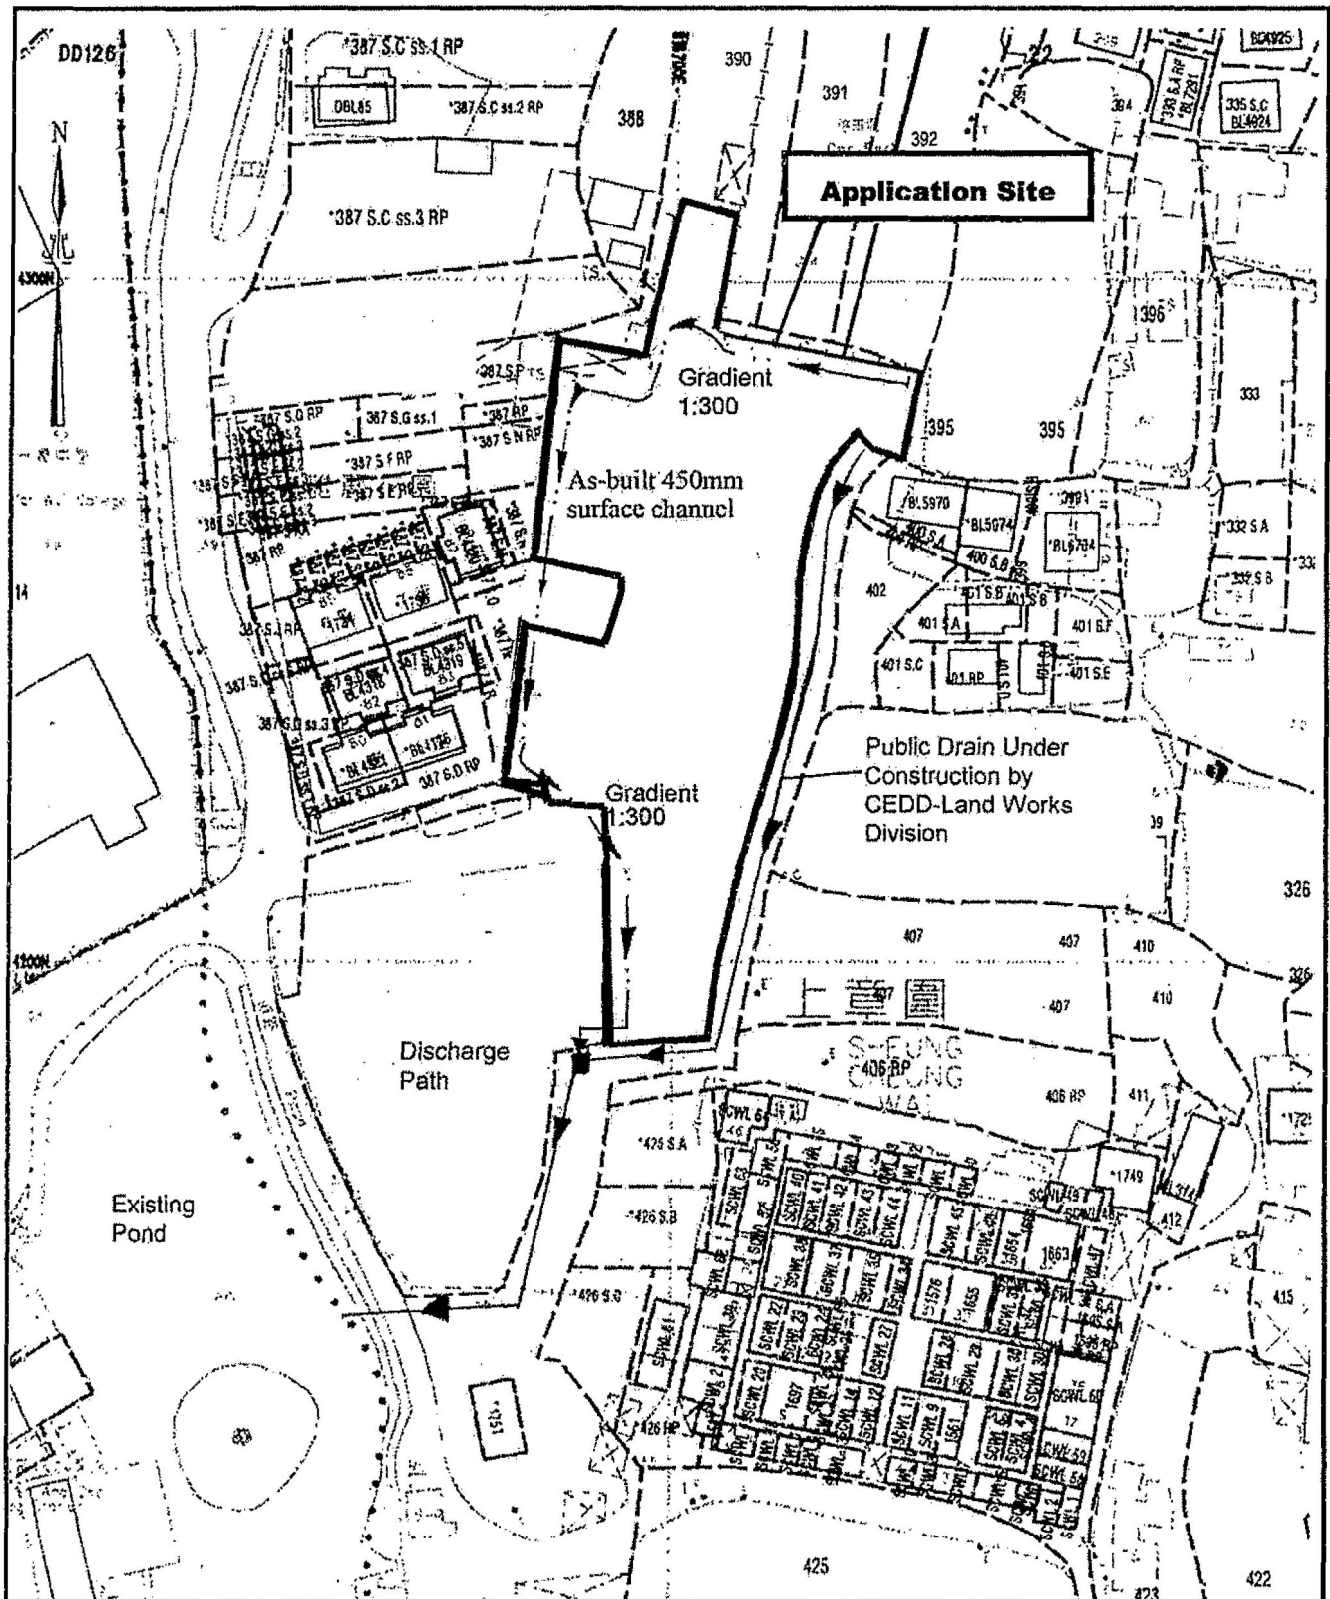


Project 項目名稱: Proposed Temporary Public Vehicle Park for Private Car for a Period of 3 Years at Lots 390 (Part), 392 (Part), 403 RP (Part), 404 (Part) in D.D. 122 and Adjoining Government Land, Sheung Cheung Wai, Ping Shan, Yuen Long, N.T.	Drawing Title 圖名: As-built Drainage Plan Drawing No. 圖號: Figure 5	Remarks 備註: ■ Existing Manhole The as-built drainage facilities have been accepted by DSD for previous planning permission No. A/YL-PS/259 Scale 比例: 1:1000
---	---	--


(摘錄自申請人於 1.3.2022 呈交的申請書)
(Extract from Applicant's Submission of 1.3.2022)

參考編號
REFERENCE No.
A/YL-PS/657

繪圖 DRAWING
A-3

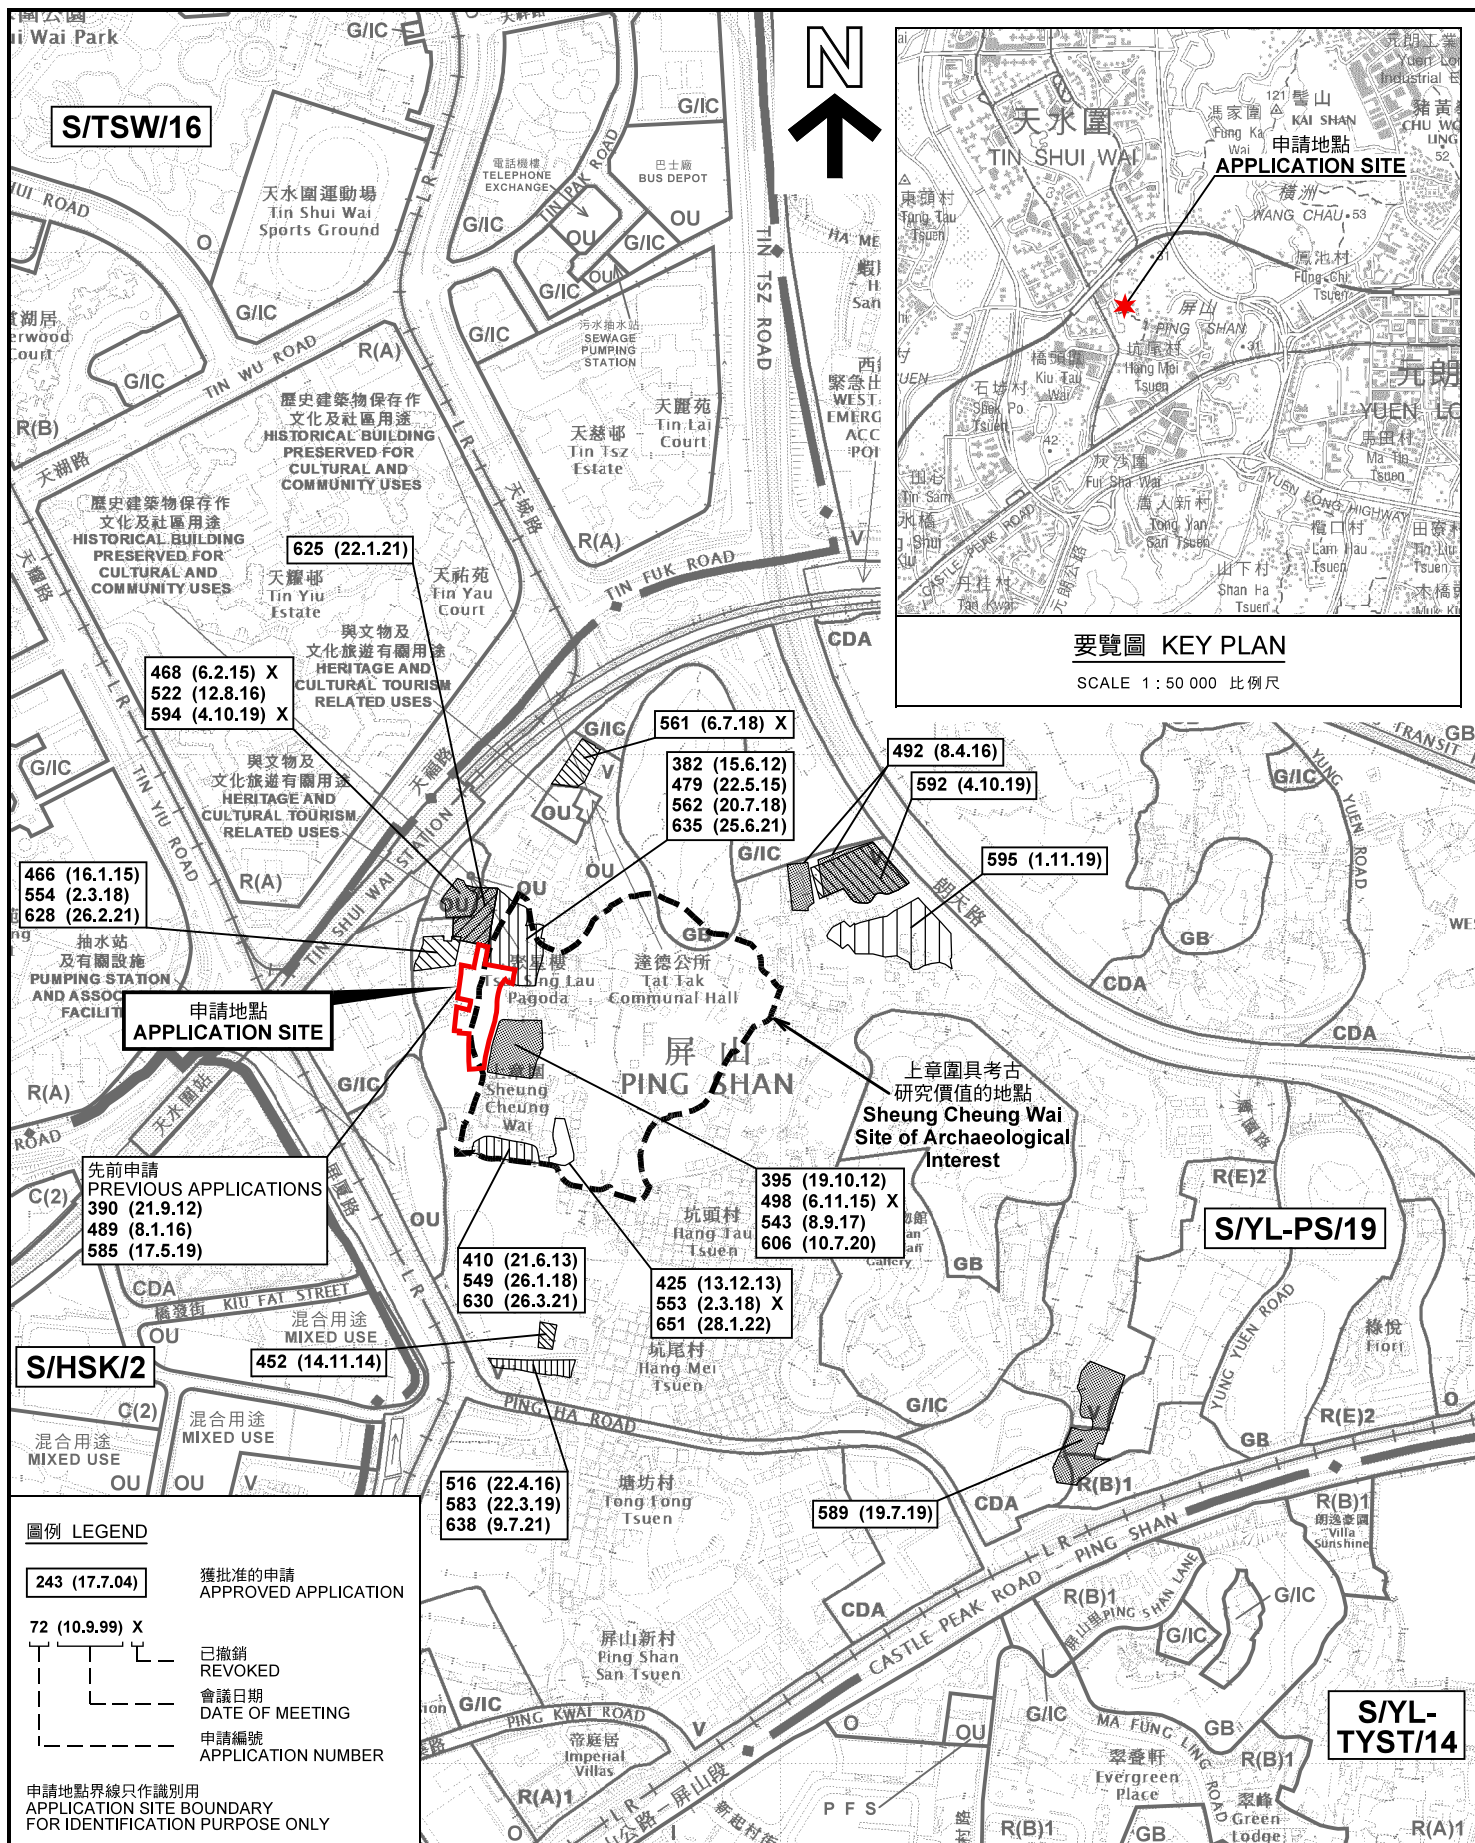

本摘要圖於2022年4月13日擬備，
所根據的資料為於2021年5月7日
展示的分區計劃大綱圖編號 S/YL-PS/19
EXTRACT PLAN PREPARED ON 13.4.2022
BASED ON OUTLINE ZONING PLAN No.
S/YL-PS/19 EXHIBITED ON 7.5.2021

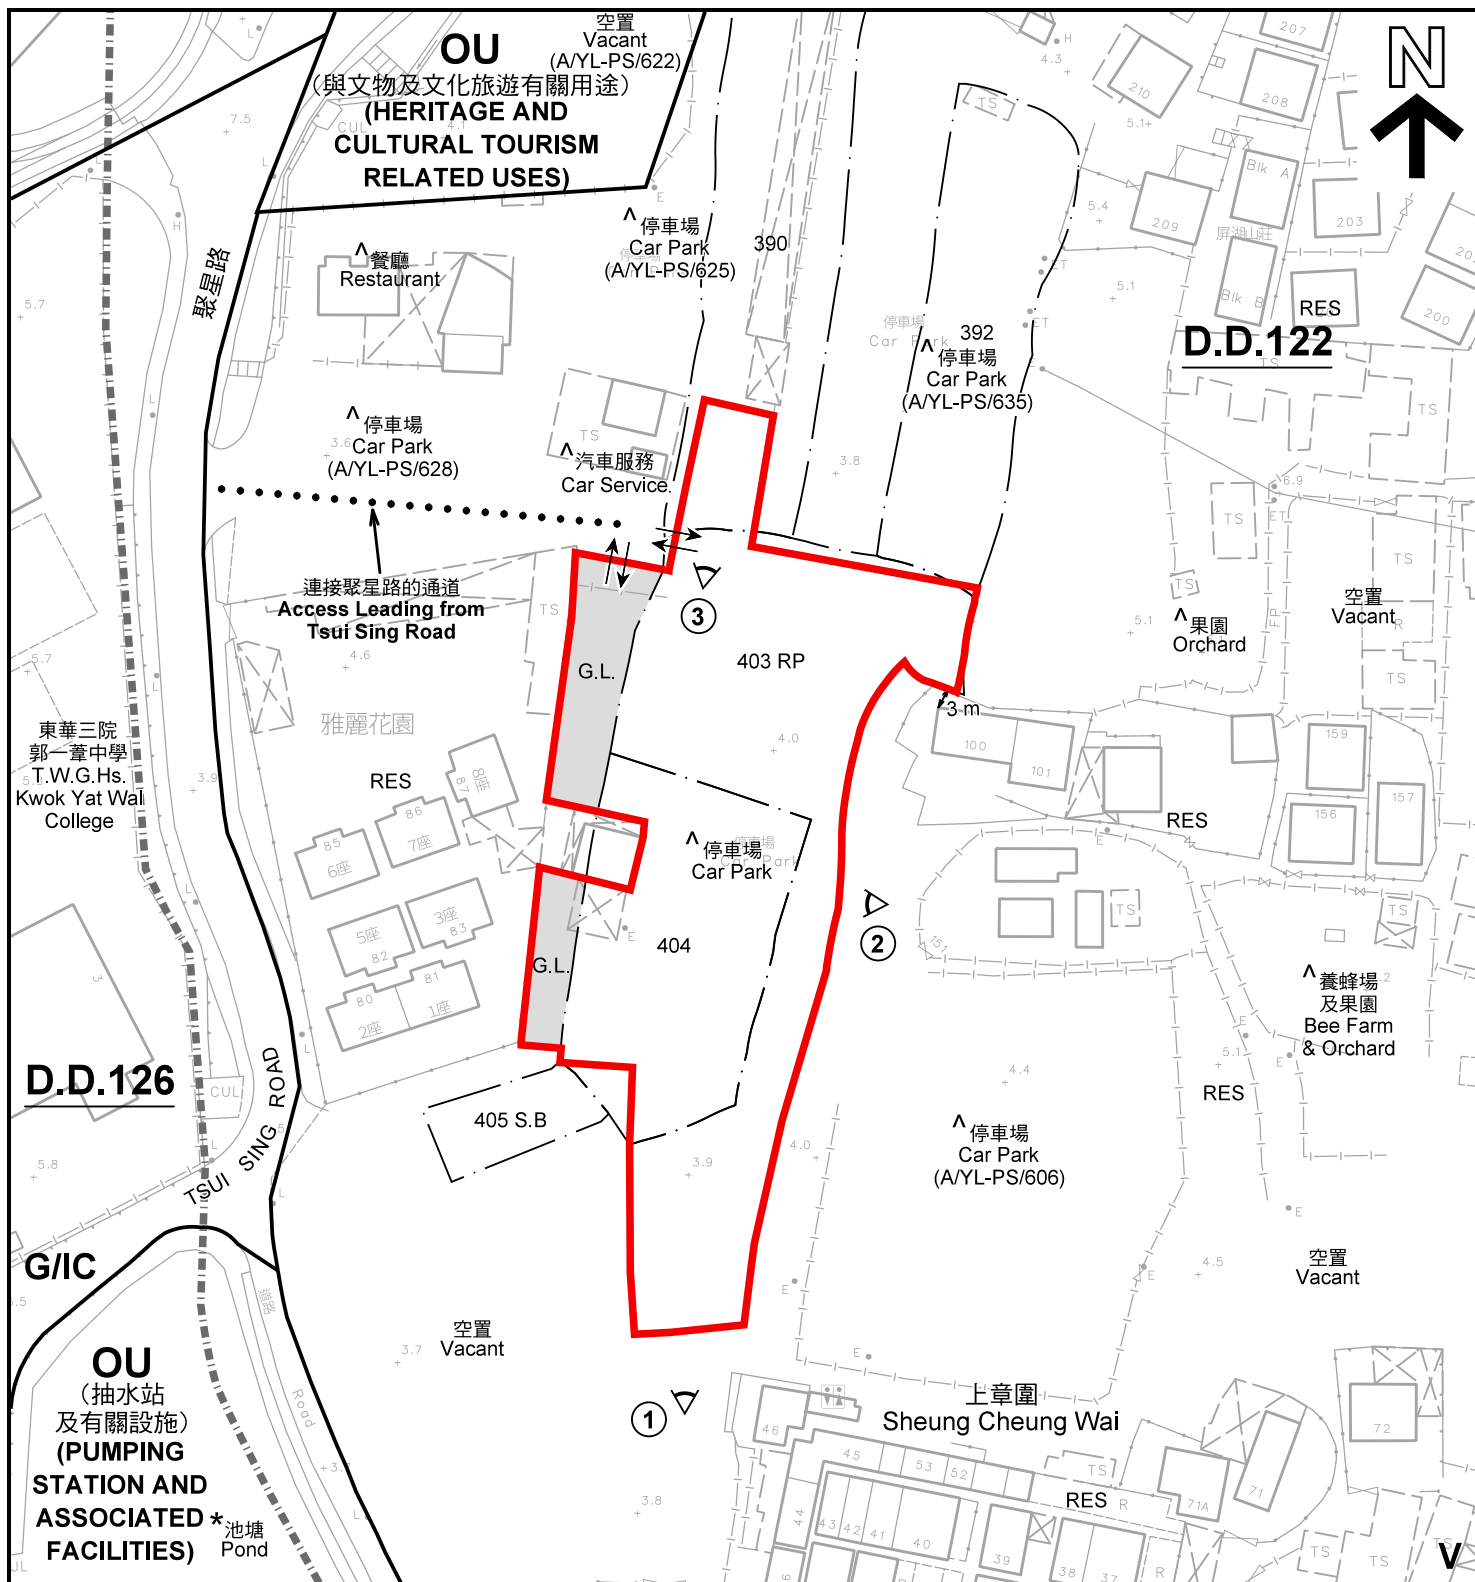

註釋 Notes:

- (1) 2022年4月12日勘測的土地用途
Land uses shown on this plan are in accordance with the land use survey conducted by the Planning Department on 12.4.2022
- (2) * 土地用途跟1993年6月勘測的土地用途一致
Indicates that the use is the same as that revealed by the land use survey conducted by the Planning Department in Jun 1993
- (3) ^ 土地用途跟1993年6月勘測的土地用途有別
Indicates that the use is different from that revealed by the land use survey conducted by the Planning Department in Jun 1993

圖例 LEGEND

- | | | | |
|--|--|--|---|
| | 申請地點(界線只作識別用)
APPLICATION SITE
(BOUNDARY FOR IDENTIFICATION
PURPOSE ONLY) | | 政府土地
GOVERNMENT LAND |
| | 鄉村式發展
VILLAGE TYPE DEVELOPMENT | | 實地照片的觀景點
VIEWING POINT OF SITE PHOTO |
| | 政府、機構或社區
GOVERNMENT, INSTITUTION OR
COMMUNITY | | 丈量約份界線
D.D. BOUNDARY |
| | 其他指定用途
OTHER SPECIFIED USES | | 入口/出口
INGRESS / EGRESS |

平面圖 SITE PLAN

本摘要圖於2022年4月14日擬備，所根據的資料為測量圖編號 6-NW-8A、8B、8C 及 8D
EXTRACT PLAN PREPARED ON 14.4.2022
BASED ON SURVEY SHEETS No.
6-NW-8A, 8B, 8C & 8D

臨時公眾停車場(私家車)的規劃許可續期(為期3年)
新界元朗屏山上章圍丈量約份第122約地段第390號(部分)、
第392號(部分)、第403號餘餘(部分)及第404號(部分)和毗連政府土地
RENEWAL OF PLANNING APPROVAL FOR TEMPORARY PUBLIC VEHICLE PARK
(PRIVATE CARS) FOR A PERIOD OF 3 YEARS
LOTS 390 (PART), 392 (PART), 403 RP (PART) AND 404 (PART) IN D.D.122
AND ADJOINING GOVERNMENT LAND,
SHEUNG CHEUNG WAI, PING SHAN, YUEN LONG, NEW TERRITORIES


SCALE 1:1 000 比例尺
米 20 0 20 40 米
METRES

規劃署
PLANNING
DEPARTMENT



參考編號
REFERENCE No.
A/YL-PS/657

圖 PLAN
A-2

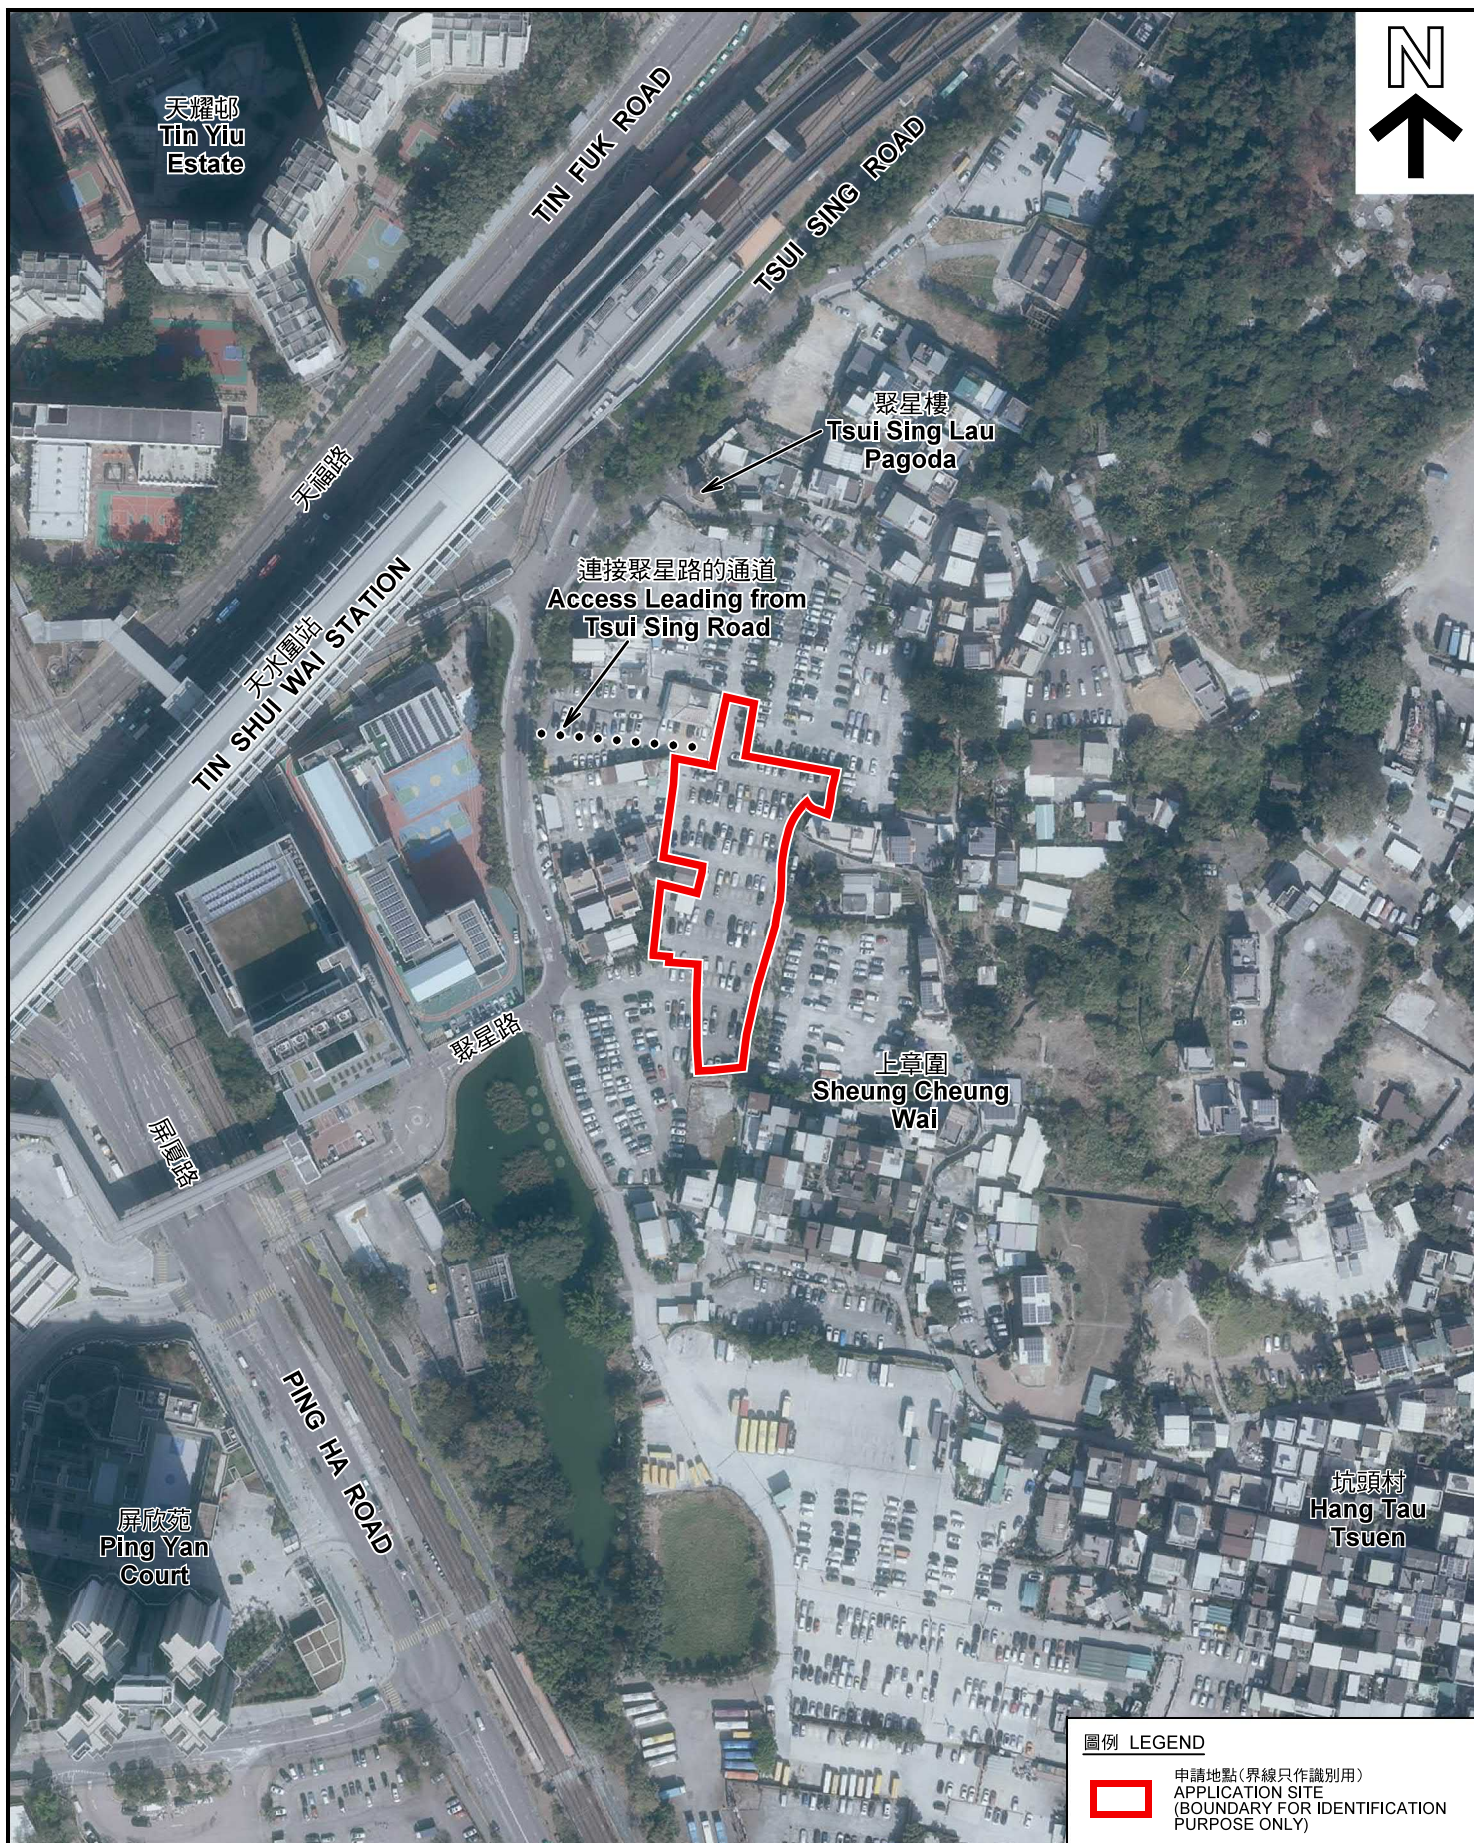

圖例 LEGEND

 申請地點(界線只作識別用)
APPLICATION SITE
(BOUNDARY FOR IDENTIFICATION
PURPOSE ONLY)

本摘要圖於2022年4月14日擬備，所根據的資料為地政總署於2021年1月19日拍得的航攝照片編號 E131245C
EXTRACT PLAN PREPARED ON 14.4.2022
BASED ON AERIAL PHOTO No.
E131245C TAKEN ON 19.1.2021
BY LANDS DEPARTMENT

航攝照片 AERIAL PHOTO


臨時公眾停車場(私家車)的規劃許可續期(為期3年)
新界元朗屏山上章圍丈量約份第122約地段第390號(部分)、
第392號(部分)、第403號餘段(部分)及第404號(部分)和毗連政府土地
RENEWAL OF PLANNING APPROVAL FOR TEMPORARY PUBLIC VEHICLE PARK
(PRIVATE CARS) FOR A PERIOD OF 3 YEARS
LOTS 390 (PART), 392 (PART), 403 RP (PART) AND 404 (PART) IN D.D.122
AND ADJOINING GOVERNMENT LAND,
SHEUNG CHEUNG WAI, PING SHAN, YUEN LONG, NEW TERRITORIES

規劃署
PLANNING
DEPARTMENT



參考編號
REFERENCE No.
A/YL-PS/657

圖 PLAN
A-3

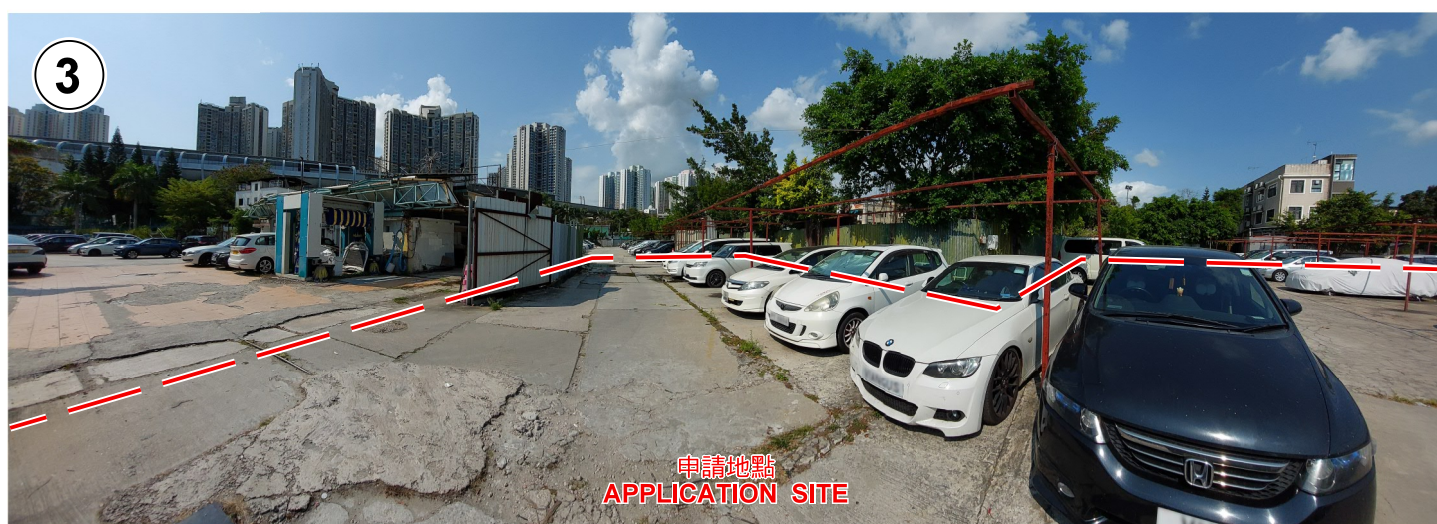

申請地點界線只作識別用 APPLICATION SITE BOUNDARY FOR IDENTIFICATION PURPOSE ONLY

實地照片 SITE PHOTOS

本圖於2022年4月12日擬備，所根據的資料為攝於2022年4月13日的實地照片
PLAN PREPARED ON 14.4.2022
BASED ON SITE PHOTOS
TAKEN ON 12.4.2022

臨時公眾停車場(私家車)的規劃許可續期(為期3年)
新界元朗屏山上章圍丈量約份第122約地段第390號(部分)、
第392號(部分)、第403號餘段(部分)及第404號(部分)和毗連政府土地
RENEWAL OF PLANNING APPROVAL FOR TEMPORARY PUBLIC VEHICLE PARK
(PRIVATE CARS) FOR A PERIOD OF 3 YEARS
LOTS 390 (PART), 392 (PART), 403 RP (PART) AND 404 (PART) IN D.D.122
AND ADJOINING GOVERNMENT LAND,
SHEUNG CHEUNG WAI, PING SHAN, YUEN LONG, NEW TERRITORIES

規劃署
PLANNING
DEPARTMENT



參考編號
REFERENCE No.
A/YL-PS/657

圖 PLAN
A-4