


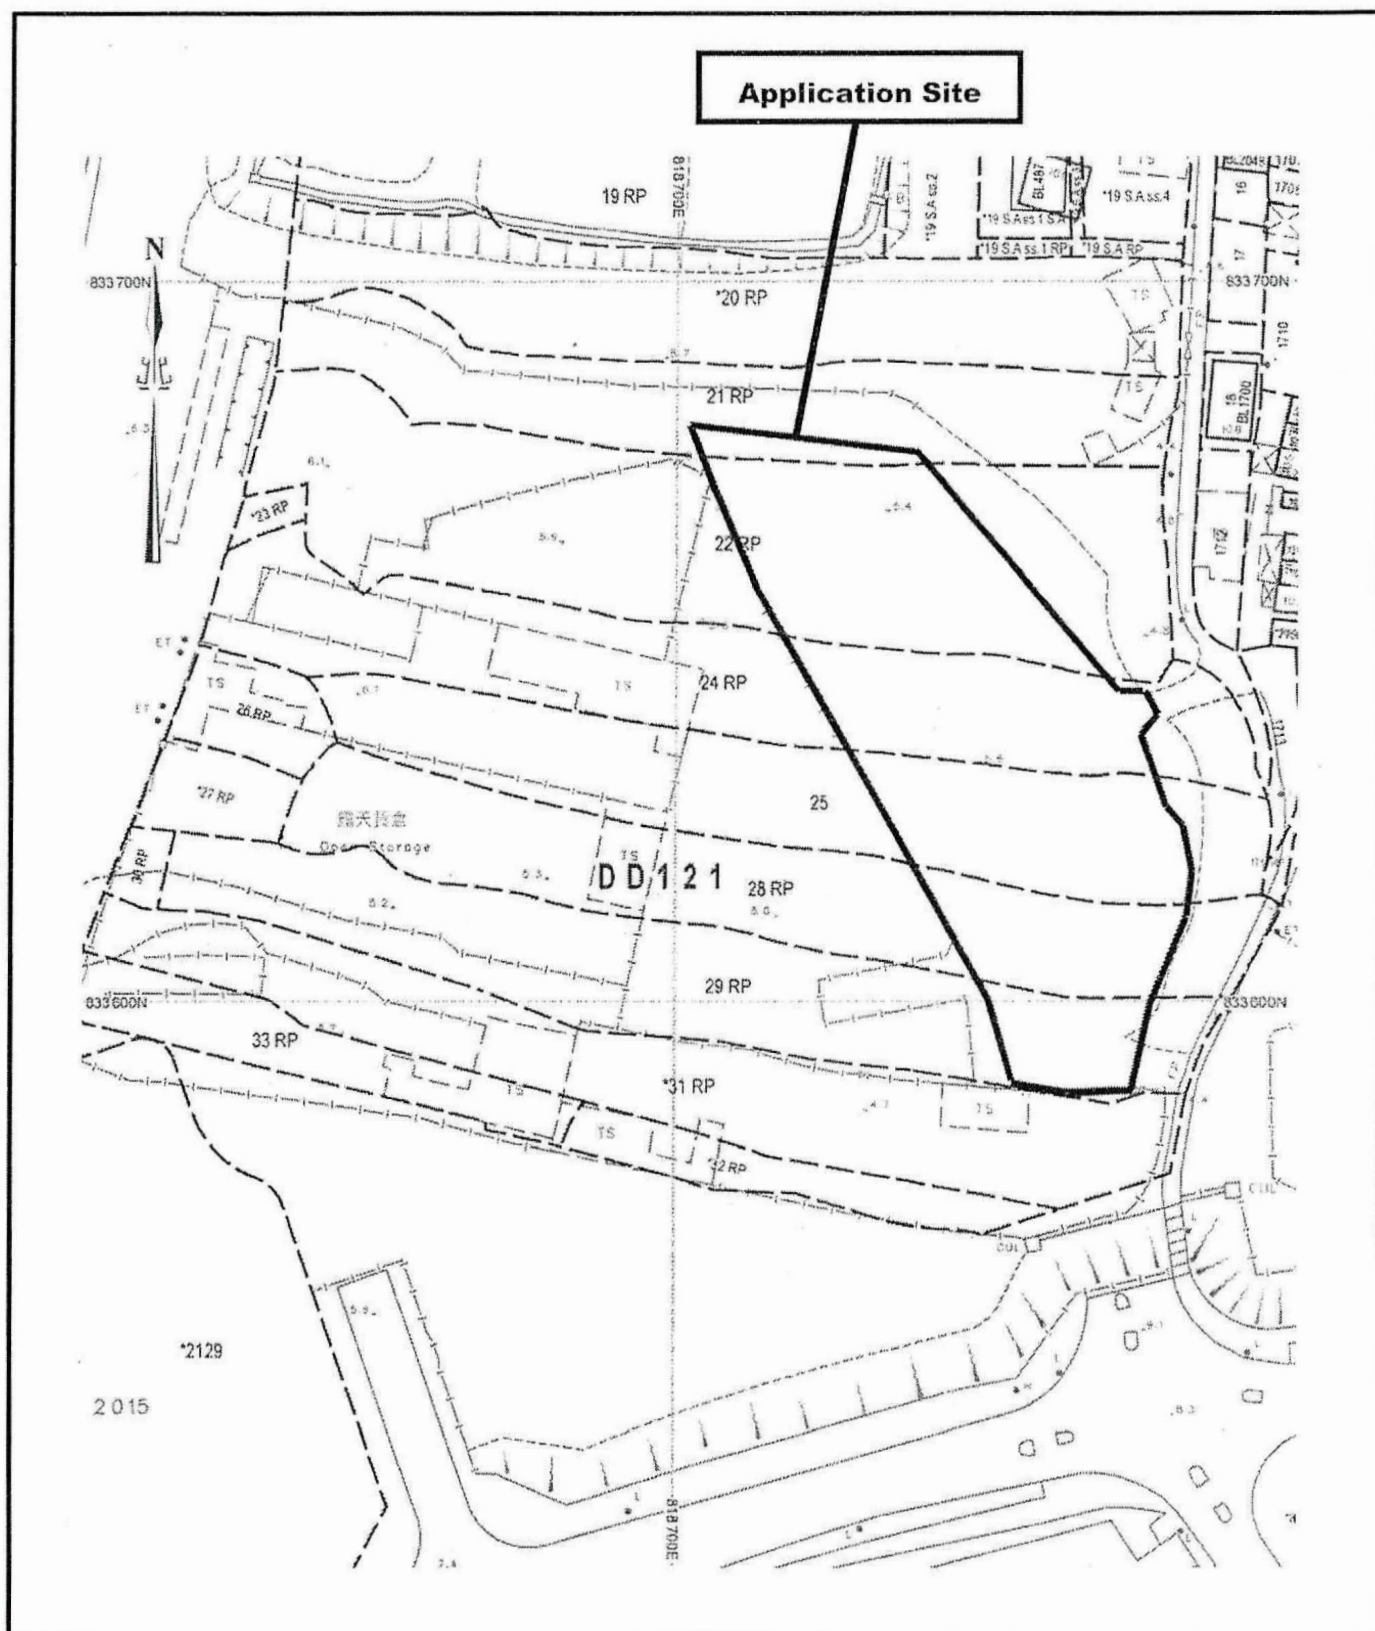


Project 項目名稱: Proposed Temporary Public Vehicle Park for Private Cars, Light Goods Vehicles and 19-seaters Coaches for a Period of 3 Years at Lots 21 RP (Part), 22 RP (Part), 24 RP (Part), 25 (Part), 28 RP (Part) & 29 RP (Part) in D.D. 121, Tong Fong Tsuen, Ping Shan, Yuen Long, N.T.	Drawing Title 圖目: Application Site Drawing No. 圖號: Figure 1	Remarks 備註: Scale 比例: 1:1000
--	---	---

(摘錄自申請人於 18.4.2023 呈交的申請書)
(Extract from Applicant's
Submission of 18.4.2023)

參考編號
REFERENCE No.
A/YL-PS/683

繪圖 DRAWING
A-1

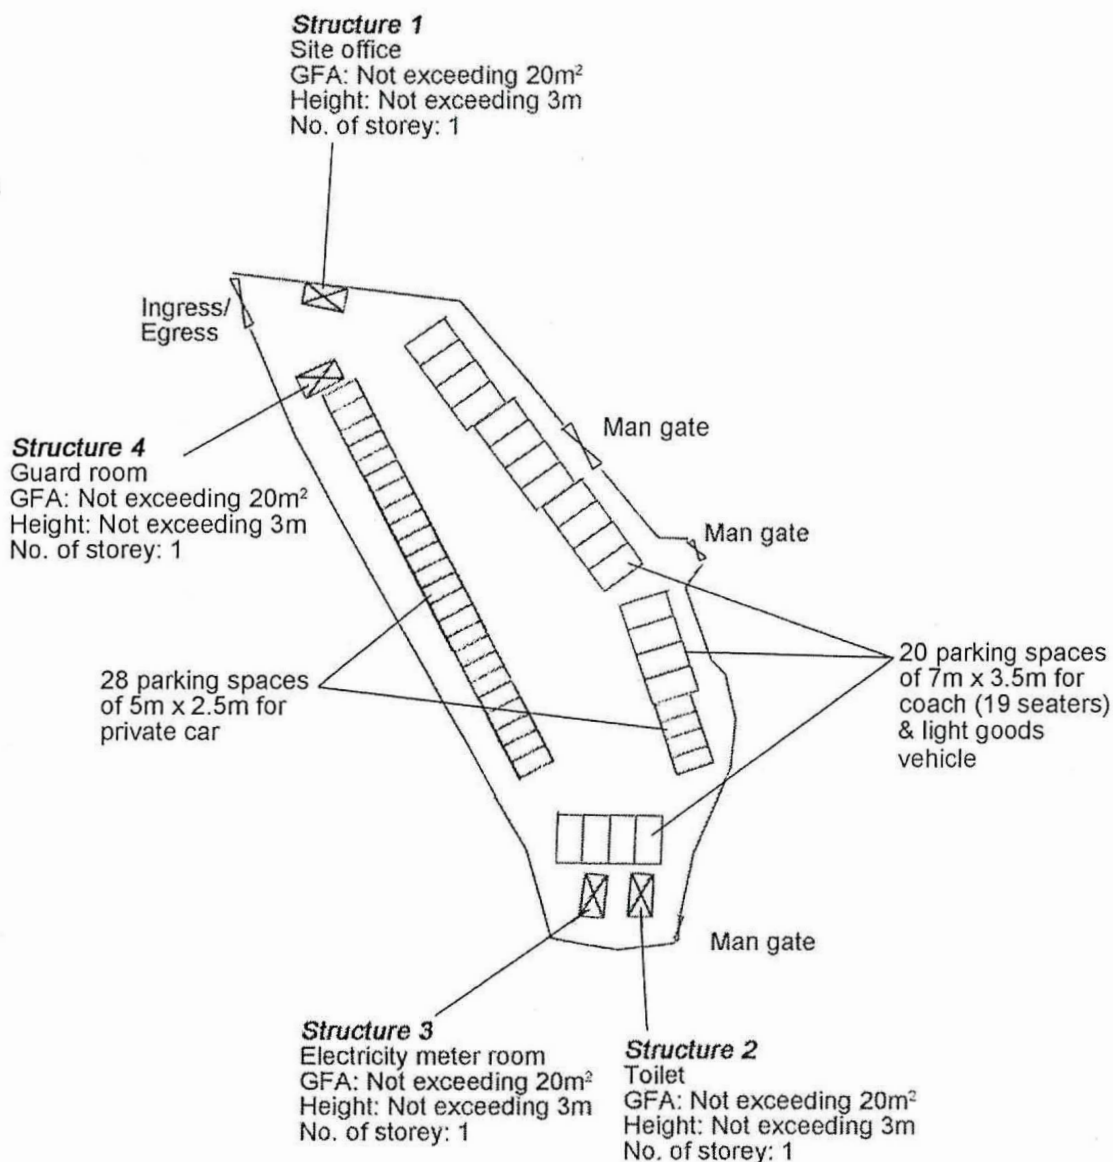


Project 項目名稱: Proposed Temporary Public Vehicle Park for Private Cars, Light Goods Vehicles and 19-seaters Coaches for a Period of 3 Years at Lots 21 RP (Part), 22 RP (Part), 24 RP (Part), 25 (Part), 28 RP (Part) & 29 RP (Part) in D.D. 121, Tong Fong Tsuen, Ping Shan, Yuen Long, N.T.	Drawing Title 圖目: Proposed Layout Plan	Remarks 備註:
	Drawing No. 圖號: Figure 3	Scale 比例: -1:1000-

(摘錄自申請人於 18.4.2023 呈交的申請書)
(Extract from Applicant's
Submission of 18.4.2023)

參考編號
REFERENCE No.
A/YL-PS/683

繪圖 DRAWING
A-3

Tree	Approximate Height	Spacing
○ Existing <i>Bauhinia blakeana</i> to be preserved	2.75m	4m
⊗ Existing tree to be preserved	10m	NA


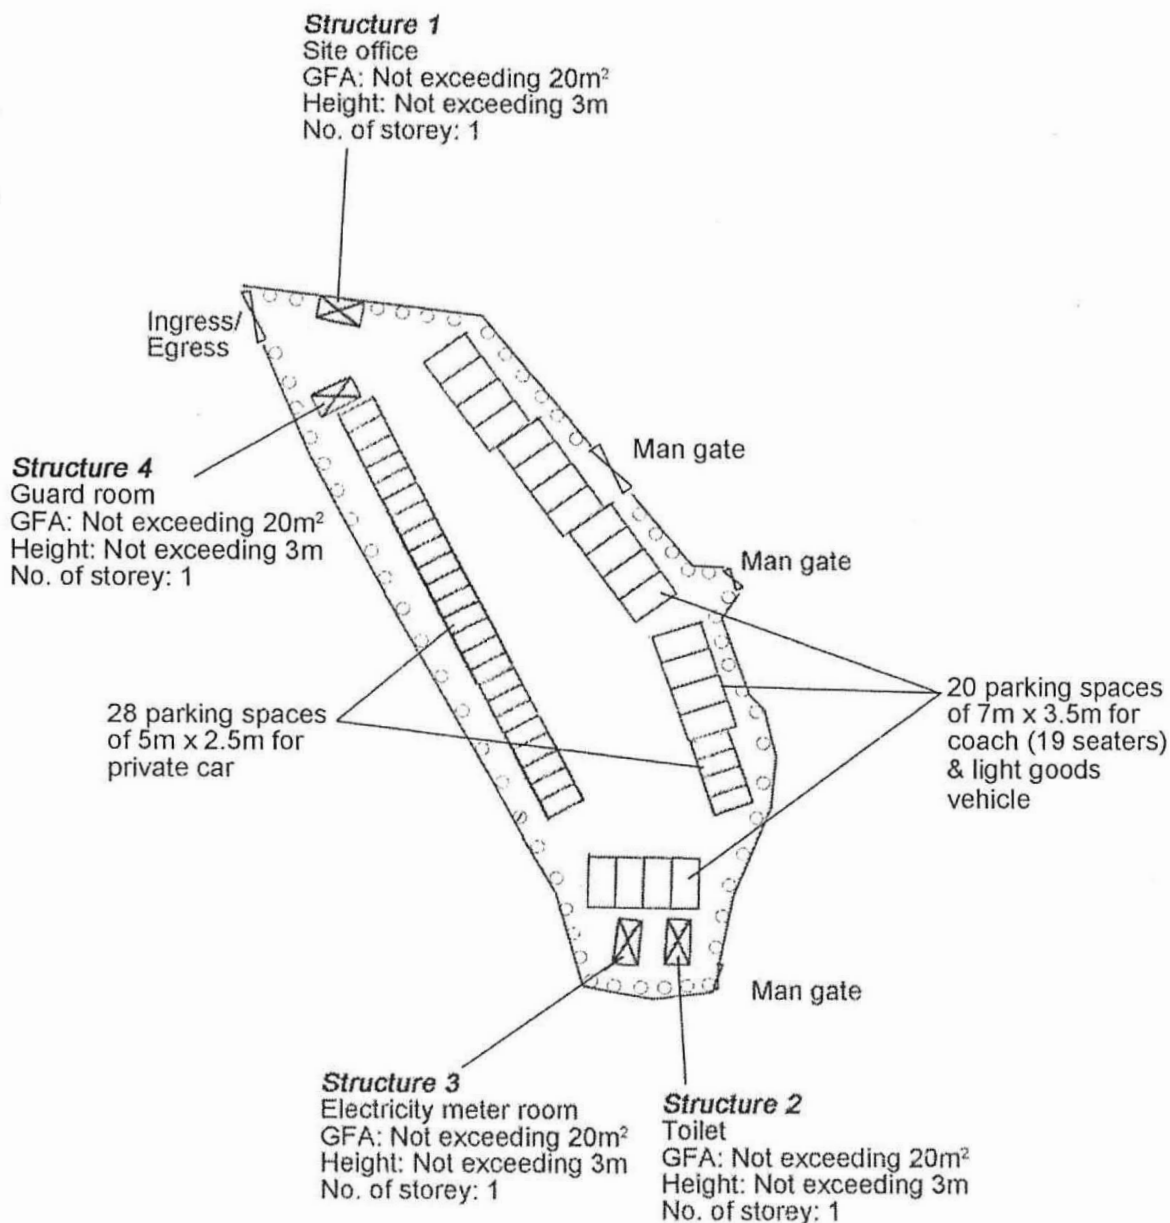


Project 項目名稱: Proposed Temporary Public Vehicle Park for Private Cars, Light Goods Vehicles and 19-seaters Coaches for a Period of 3 Years at Lots 21 RP (Part), 22 RP (Part), 24 RP (Part), 25 (Part), 28 RP (Part) & 29 RP (Part) in D.D. 121, Tong Fong Tsuen, Ping Shan, Yuen Long, N.T.	Drawing Title 圖目: Proposed Landscape & Tree Preservation Plan Drawing No. 圖號: Figure 4	Remarks 備註: Scale 比例: 1:1000
--	--	---

(摘錄自申請人於 18. 4. 2023 呈交的申請書)
(Extract from Applicant's Submission of 18.4.2023)

參考編號
REFERENCE No.
A/YL-PS/683

繪圖 DRAWING
A-4

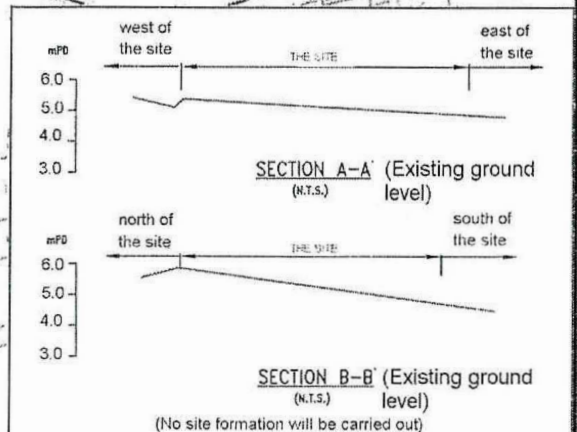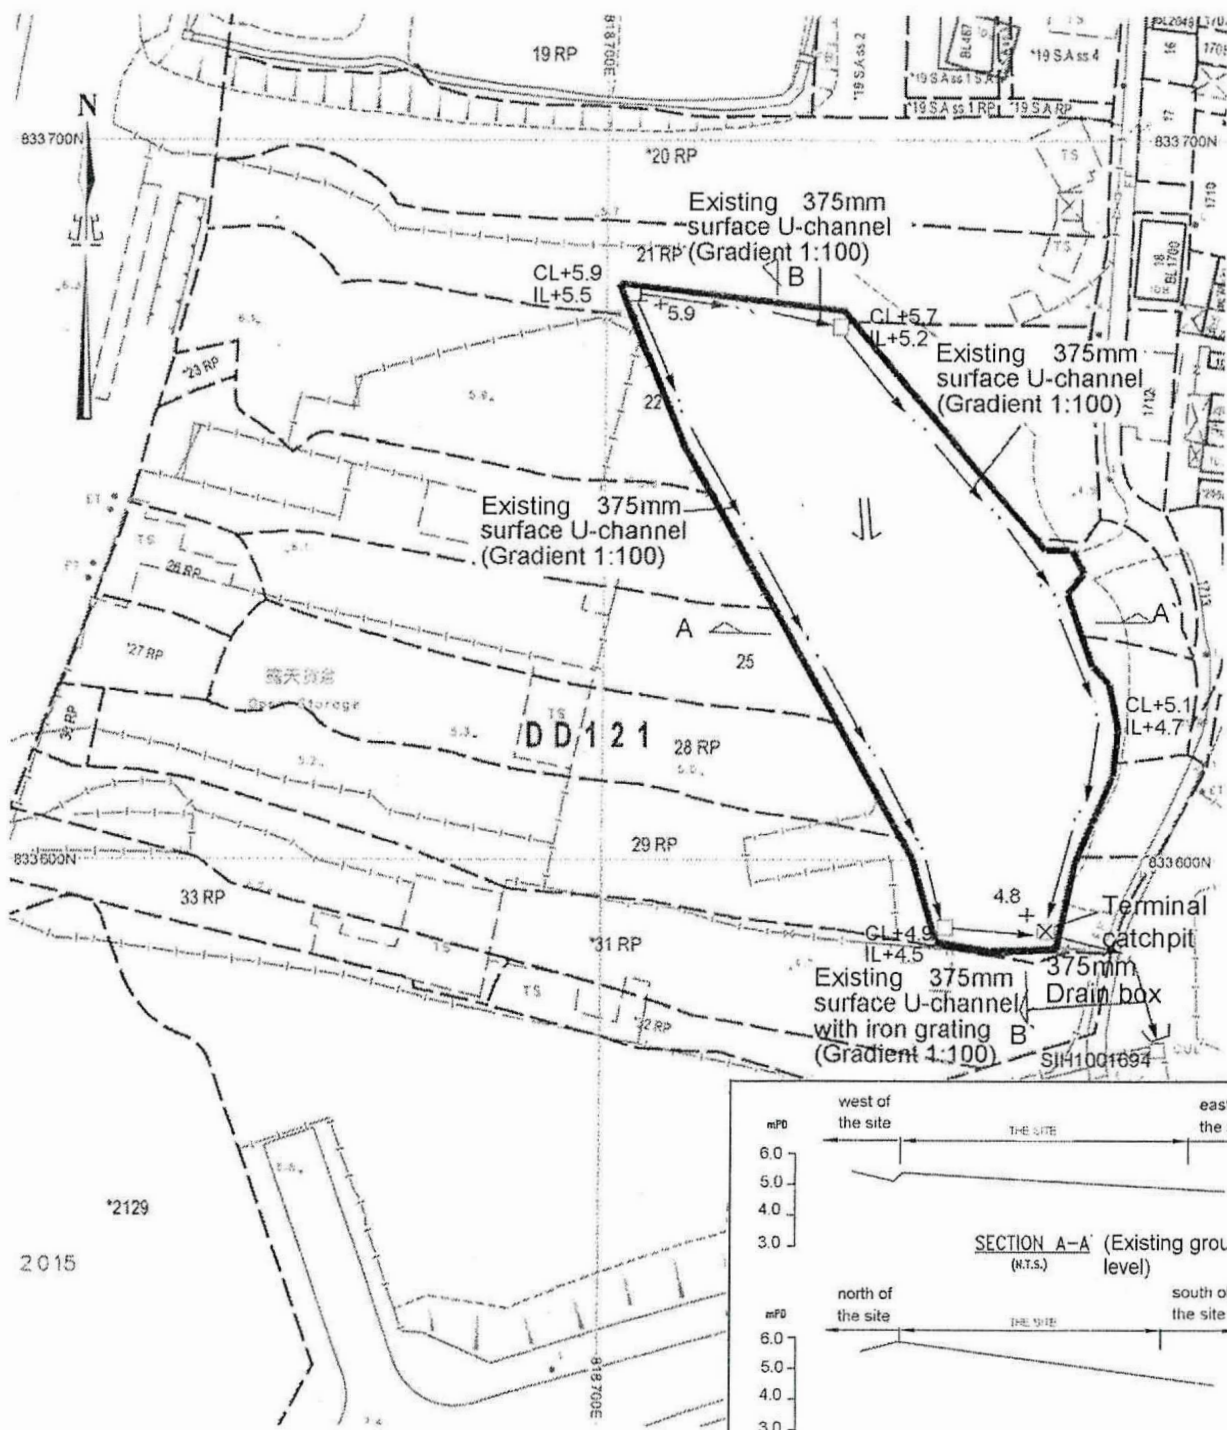

Project 項目名稱:

Proposed Temporary Public Vehicle Park for Private Cars, Light Goods Vehicles and 19-seaters Coaches for a Period of 3 Years at Lots 21 RP (Part), 22 RP (Part), 24 RP (Part), 25 (Part), 28 RP (Part) & 29 RP (Part) in D.D. 121, Tong Fong Tsuen, Ping Shan, Yuen Long, N.T.

Drawing Title 圖目:

As-built Drainage Plan

Drawing No. 圖號:

Figure 5

Remarks 備註:

- ☐ Proposed catchpit
- $\Leftarrow$ Flow of surface runoff
- +5.9 Level (in mPD)
- ☒ Proposed catchpit with sand trap


Scale 比例:

1:1000

(摘錄自申請人於 18.4.2023 呈交的申請書)
(Extract from Applicant's
Submission of 18.4.2023)

參考編號
REFERENCE No.
A/YL-PS/683

繪圖 DRAWING
A-5

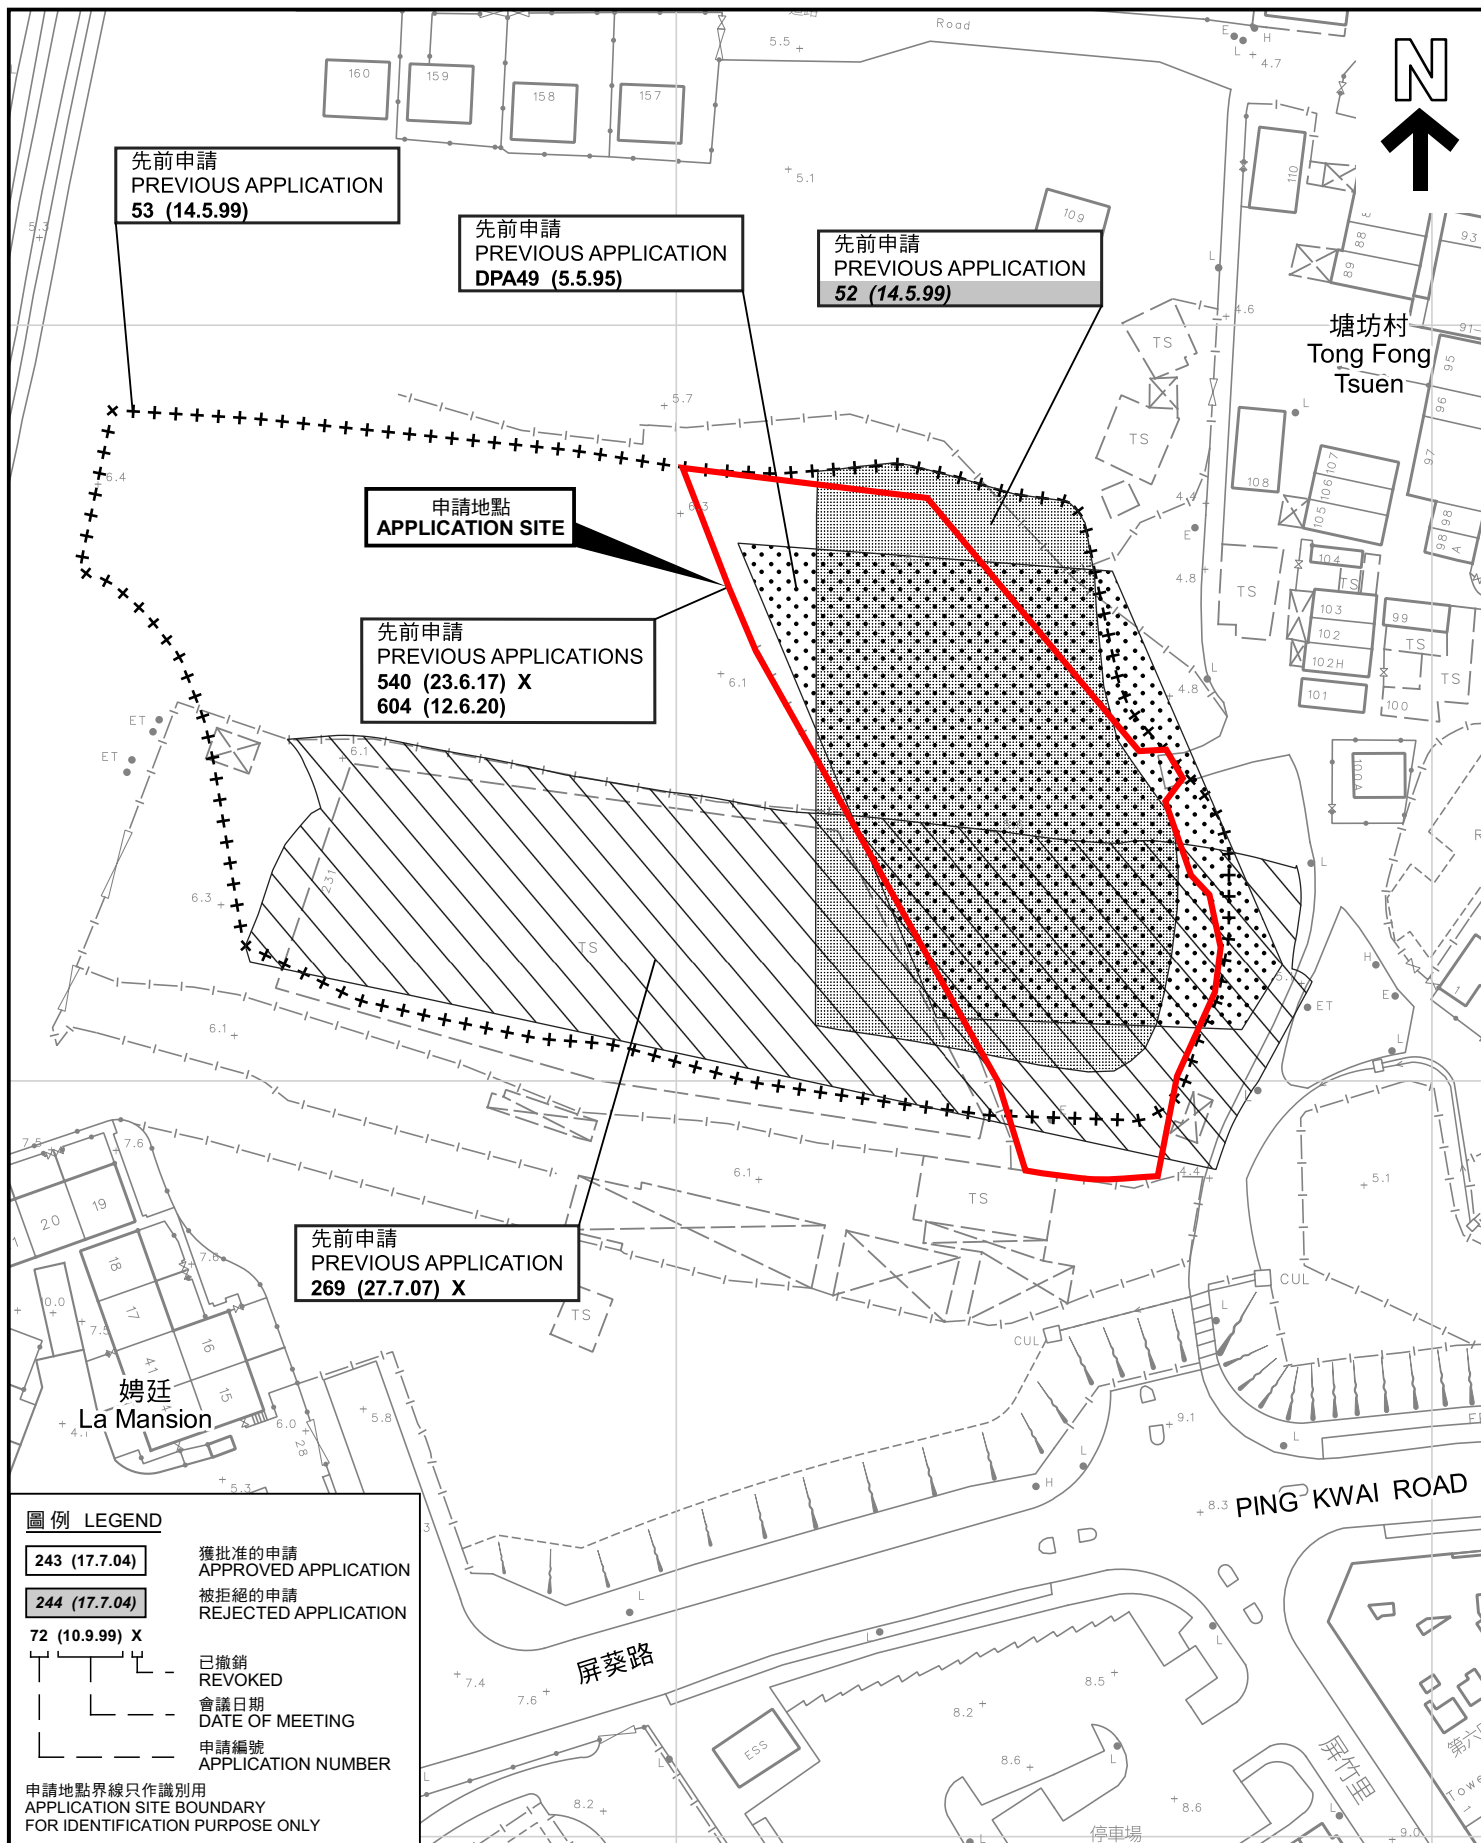

先前申請圖 PREVIOUS APPLICATIONS PLAN

臨時公眾停車場(私家車、輕型貨車及19座旅遊車)的規劃許可續期(為期3年)
新界元朗屏山塘坊村丈量約份第121約地段第21號餘段(部分)、第22號餘段(部分)、
第24號餘段(部分)、第25號(部分)、第28號餘段(部分)及第29號餘段(部分)
RENEWAL OF PLANNING APPROVAL FOR TEMPORARY PUBLIC VEHICLE PARK
(PRIVATE CARS, LIGHT GOODS VEHICLES AND 19-SEATERS COACHES)
FOR A PERIOD OF 3 YEARS
LOTS 21 RP (PART), 22 RP (PART), 24 RP (PART), 25 (PART), 28 RP (PART)
AND 29 RP (PART) IN D.D.121,
TONG FONG TSUEN, PING SHAN, YUEN LONG, NEW TERRITORIES
SCALE 1:1 000 比例尺

規 劃 署
PLANNING
DEPARTMENT



參考編號
REFERENCE No.
A/YL-PS/683

圖 PLAN
A-1b

本摘要圖於2023年5月31日擬備，所根據的
資料為測量圖編號 6-NW-8C、6-NW-8D、
6-NW-13A 及 6-NW-13B
EXTRACT PLAN PREPARED ON 31.5.2023
BASED ON SURVEY SHEETS No.
6-NW-8C, 6-NW-8D, 6-NW-13A & 6-NW-13B

米 20 0 20 40 米
METRES



 申請地點(界線只作識別用)
APPLICATION SITE
(BOUNDARY FOR IDENTIFICATION
PURPOSE ONLY)

航攝照片 AERIAL PHOTO

規劃署
PLANNING
DEPARTMENT



PLAN
A-3



申請地點界線只作識別用 APPLICATION SITE BOUNDARY FOR IDENTIFICATION PURPOSE ONLY

實地照片 SITE PHOTOS

本圖於2023年5月17日擬備，所根據的資料為攝於2023年4月28日的實地照片
PLAN PREPARED ON 17.5.2023
BASED ON SITE PHOTOS
TAKEN ON 28.4.2023

臨時公眾停車場(私家車、輕型貨車及19座旅遊車)的規劃許可續期(為期3年)
新界元朗屏山塘坊村丈量約份第121約地段第21號餘段(部分)、第22號餘段(部分)、
第24號餘段(部分)、第25號(部分)、第28號餘段(部分)及第29號餘段(部分)
RENEWAL OF PLANNING APPROVAL FOR TEMPORARY PUBLIC VEHICLE PARK
(PRIVATE CARS, LIGHT GOODS VEHICLES AND 19-SEATERS COACHES)
FOR A PERIOD OF 3 YEARS
LOTS 21 RP (PART), 22 RP (PART), 24 RP (PART), 25 (PART), 28 RP (PART)
AND 29 RP (PART) IN D.D.121,
TONG FONG TSUEN, PING SHAN, YUEN LONG, NEW TERRITORIES

規劃署
PLANNING
DEPARTMENT



參考編號
REFERENCE No.
A/YL-PS/683

圖 PLAN
A-4a



申請地點界線只作識別用 APPLICATION SITE BOUNDARY FOR IDENTIFICATION PURPOSE ONLY

實地照片 SITE PHOTOS

臨時公眾停車場(私家車、輕型貨車及19座旅遊車)的規劃許可續期(為期3年)
 新界元朗屏山塘坊村丈量約份第121約地段第21號餘段(部分)、第22號餘段(部分)、
 第24號餘段(部分)、第25號(部分)、第28號餘段(部分)及第29號餘段(部分)
 RENEWAL OF PLANNING APPROVAL FOR TEMPORARY PUBLIC VEHICLE PARK
 (PRIVATE CARS, LIGHT GOODS VEHICLES AND 19-SEATERS COACHES)
 FOR A PERIOD OF 3 YEARS
 LOTS 21 RP (PART), 22 RP (PART), 24 RP (PART), 25 (PART), 28 RP (PART)
 AND 29 RP (PART) IN D.D.121,
 TONG FONG TSUEN, PING SHAN, YUEN LONG, NEW TERRITORIES

規劃署
 PLANNING
 DEPARTMENT



參考編號
 REFERENCE No.
 A/YL-PS/683

圖 PLAN
 A-4b

本圖於2023年5月17日擬備，所根據的
 資料為攝於2023年4月28日的實地照片
 PLAN PREPARED ON 17.5.2023
 BASED ON SITE PHOTOS
 TAKEN ON 28.4.2023